

# PROPOSED SMALL STOCK ABATTOIR

MITCHELL HIGHWAY. NORTH BOURKE N.S.W.



CAPRA DEVELOPMENTS PTY LTD

## DRAWING REGISTER

32061-DA.00	COVER & DRAWING REGISTER
32061-DA.01	PLAN OF PROPERTY
32061-DA.02	PLAN OF ALLOTMENT
32061-DA.03	PLAN OF PROJECT SITE
32061-DA.04	PLAN OF POTABLE WATER & POWER SUPPLY
32061-DA.05	GROUND FLOOR PLAN - PROCESS BUILDING
32061-DA.06	FIRST FLOOR PLAN - PROCESS BUILDING
32061-DA.07	PLAN OF MEZZANINE FLOOR
32061-DA.08	ELEVATIONS-PROCESS BUILDING (1)
32061-DA.09	ELEVATIONS-PROCESS BUILDING (2)
32061-DA.10	SECTIONS - PROCESS BUILDING
32061-DA.11	PLANS OF STOCK YARD
32061-DA.12	ELEVATIONS - STOCK YARDS
32061-DA.13	SECTIONS - STOCK YARDS
32061-DA.14	PLAN OF STAFF PARKING FACILITIES
32061-DA.15	ELEVATIONS OF STAFF PARKING FACILITIES
32061-DA.16	PLAN OF GATE HOUSE & SHELTER BUILDING
32061-DA.17	PLAN OF ADMINISTRATION BUILDING
32061-DA.18	PLAN OF SITE OFFICE BUILDING
32061-DA.19	PLAN OF SKIN STORAGE BUILDING
32061-DA.20	PLAN OF HAY STORAGE BUILDING
32061-DA.21	PLAN OF PRIMARY WASTE TREATMENT BUILDING
32061-DA.22	PLAN OF WASTE WATER TREATMENT FACILITIES
32061-DA.23	TREATMENT FACILITIES SECTIONS

FOR APPROVAL

		 <p>Unit 3, 9 Gateway Crescent, Orange. NSW 2800 P.O. Box 8431, Orange. N.S.W 2800</p>		<p><b>DO NOT SCALE</b></p> <p>COOK &amp; ROE Copyright. This document may only be used by the client of Cook &amp; Roe (and any other person who Cook &amp; Roe has agreed can use this document) for the purpose for which it was prepared and must not be used by any other person or for any other purpose.</p>		 <p>☎ 02 6360 2561 ☎ 02 6360 2907 ■ OFFICE@COOKANDROE.COM.AU PO BOX 1935, ORANGE NSW 2800 <b>COOKANDROE.COM.AU</b></p>		Project <b>PROPOSED SMALL STOCK ABATTOIR</b> <b>MITCHELL HIGHWAY. BOURKE N.S.W.</b>		Client <b>CAPRA DEVELOPMENTS PTY LTD</b>	
Title <b>COVER &amp; DRAWING REGISTER</b>								Drawn LGH    Designed    Approved		Scale AS SHOWN    Date FEB. 2016    This Drawing must not be used for Construction unless signed as Approved	
Revision Description B REVISED WITH RESPONSE TO SUBMISSIONS    LGH    -    23.01.17 A ISSUED FOR APPROVAL    LGH    -    29.02.16								Drawing No: <b>32061-DA.00</b> Rev: <b>B</b> Original Size <b>A1</b>			

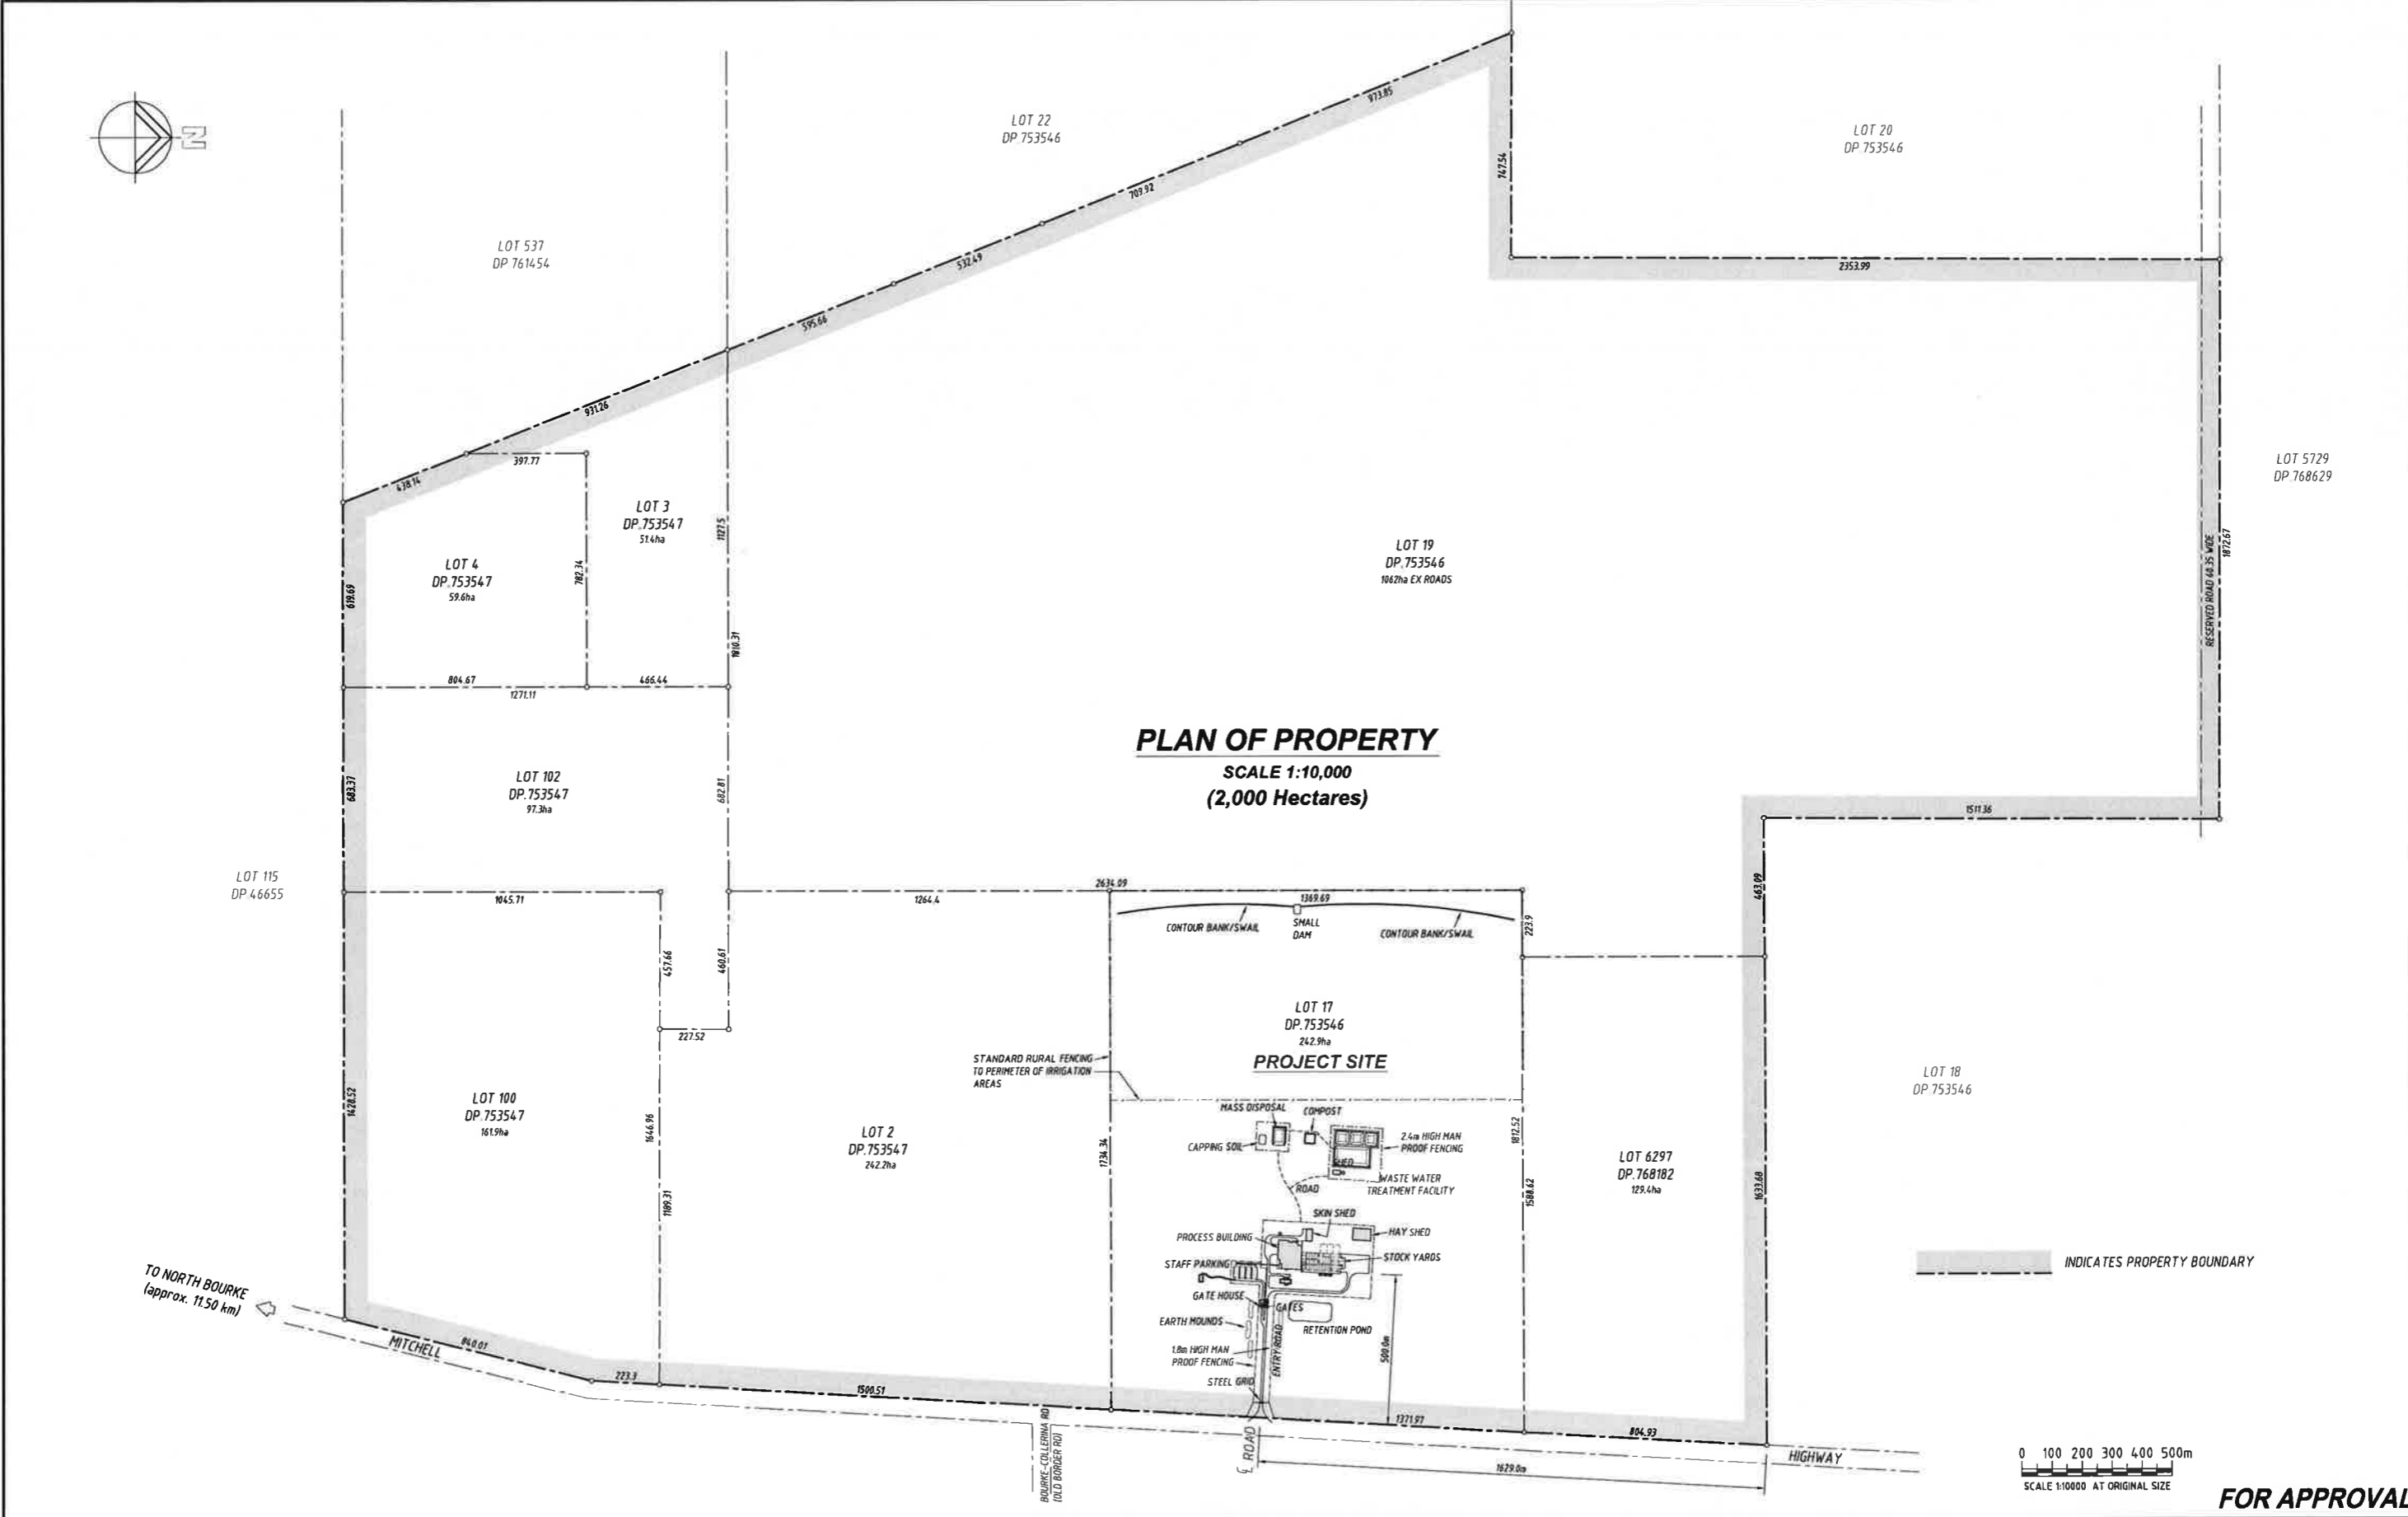 

**PLAN OF PROPERTY**  
SCALE 1:10,000  
(2,000 Hectares)

No	Revision Description	Drawn	Approved	Date
B	REVISED WITH RESPONSE TO SUBMISSIONS	LGH		23.01.17
A	ISSUED FOR APPROVAL	LGH		29.02.16

**SARAN**  
ENGINEERS & MANAGERS  
Unit 3, 9 Gateway Crescent, Orange, NSW 2800  
P.O. Box 8431, Orange, N.S.W 2800

**DO NOT SCALE**  
COOK & ROE  
Copyright.  
This document may only be used by the client of Cook & Roe (and any other person who Cook & Roe has agreed can use this document) for the purpose for which it was prepared and must not be used by any other person or for any other purpose.



**COOK & ROE**  
STRUCTURAL ENGINEERS  
P 02 6360 2561 F 02 6360 2907  
OFFICE@COOKANDROE.COM.AU  
PO BOX 1935, ORANGE NSW 2800  
[COOKANDROE.COM.AU](http://COOKANDROE.COM.AU)

Project **PROPOSED SMALL STOCK ABATTOIR  
MITCHELL HIGHWAY, BOURKE N.S.W.**  
Title **PLAN OF PROPERTY**

Client **CAPRA DEVELOPMENTS PTY LTD**

Drawn LGH	Designed	Approved
Scale AS SHOWN	Date FEB. 2016	This Drawing must not be used for Construction unless signed and Approved.
Drawing No: <b>32061-DA.01</b>	Rev: <b>B</b>	Original Size: <b>A1</b>

**FOR APPROVAL**

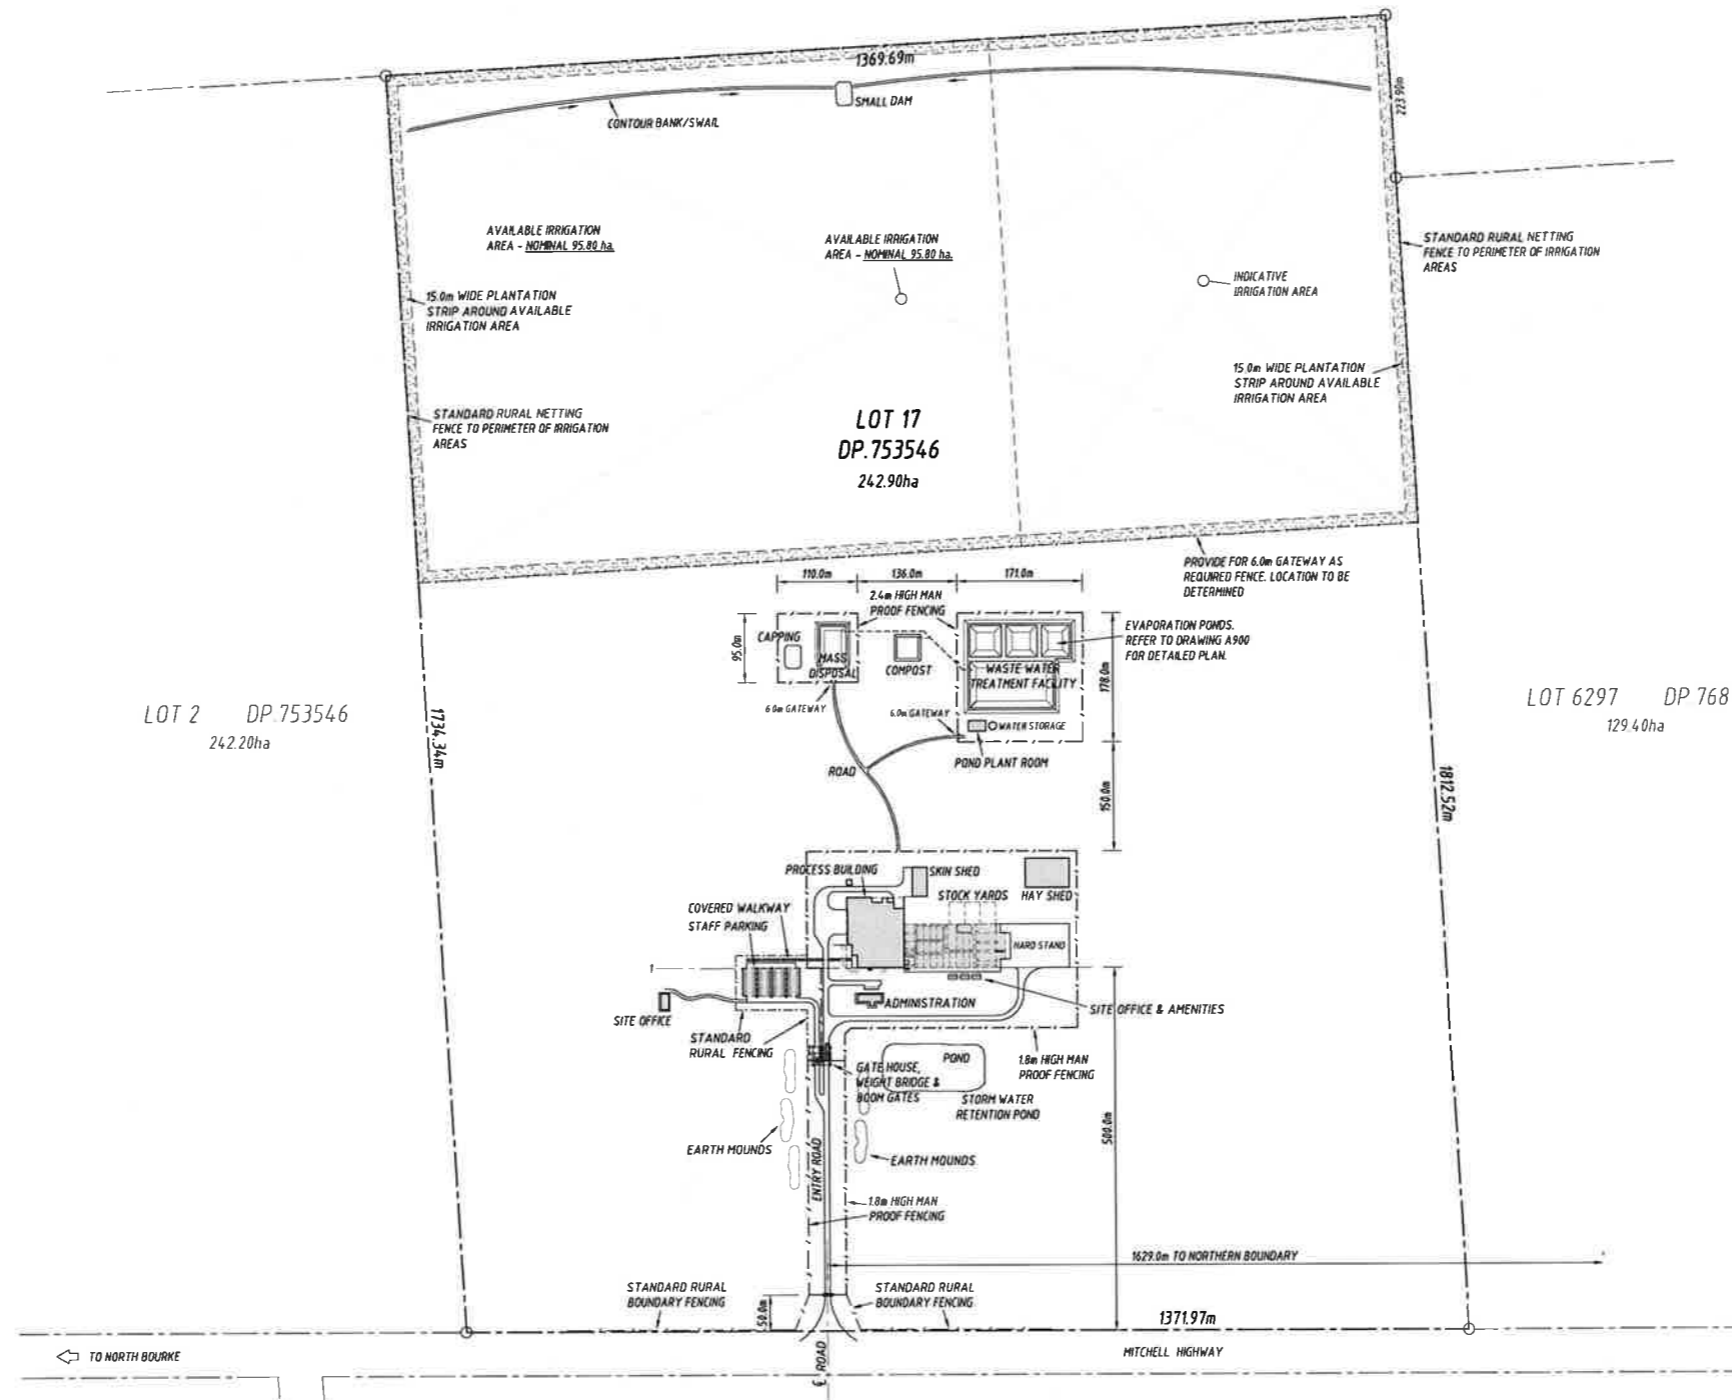 

**PLAN OF ALLOTMENT**

SCALE 1:5,000



**FOR APPROVAL**

No	Revision Description	Drawn	Approved	Date
B	REVISED WITH RESPONSE TO SUBMISSIONS	LGH		23.01.17
A	ISSUED FOR APPROVAL	LGH		29.02.16

**SARAN**  
ENGINEERS & MANAGERS

Unit 3, 9 Gateway Crescent, Orange, NSW 2800  
P.O. Box 8431, Orange, N.S.W 2800

**DO NOT SCALE**

COOK & ROE  
Copyright.  
This document may only be used by the client of Cook & Roe (and any other person who Cook & Roe has agreed can use this document) for the purpose for which it was prepared and must not be used by any other person or for any other purpose.

**COOK ROE**  
STRUCTURAL ENGINEERS  
P 02 6360 2561 F 02 6360 2907  
OFFICE@COOKANDROE.COM.AU  
PO BOX 1935, ORANGE NSW 2800  
**COOKANDROE.COM.AU**

Project

**PROPOSED SMALL STOCK ABATTOIR  
MITCHELL HIGHWAY, BOURKE N.S.W.**

Title



**PLAN OF ALLOTMENT**

Client **CAPRA DEVELOPMENTS PTY LTD**


Drawn LGH Designed Approved

Scale AS SHOWN Date FEB. 2016 This Drawing must not be used for construction unless signed and approved.

Drawing No: **32061-DA.02** Rev: **B** Original Size **A1**

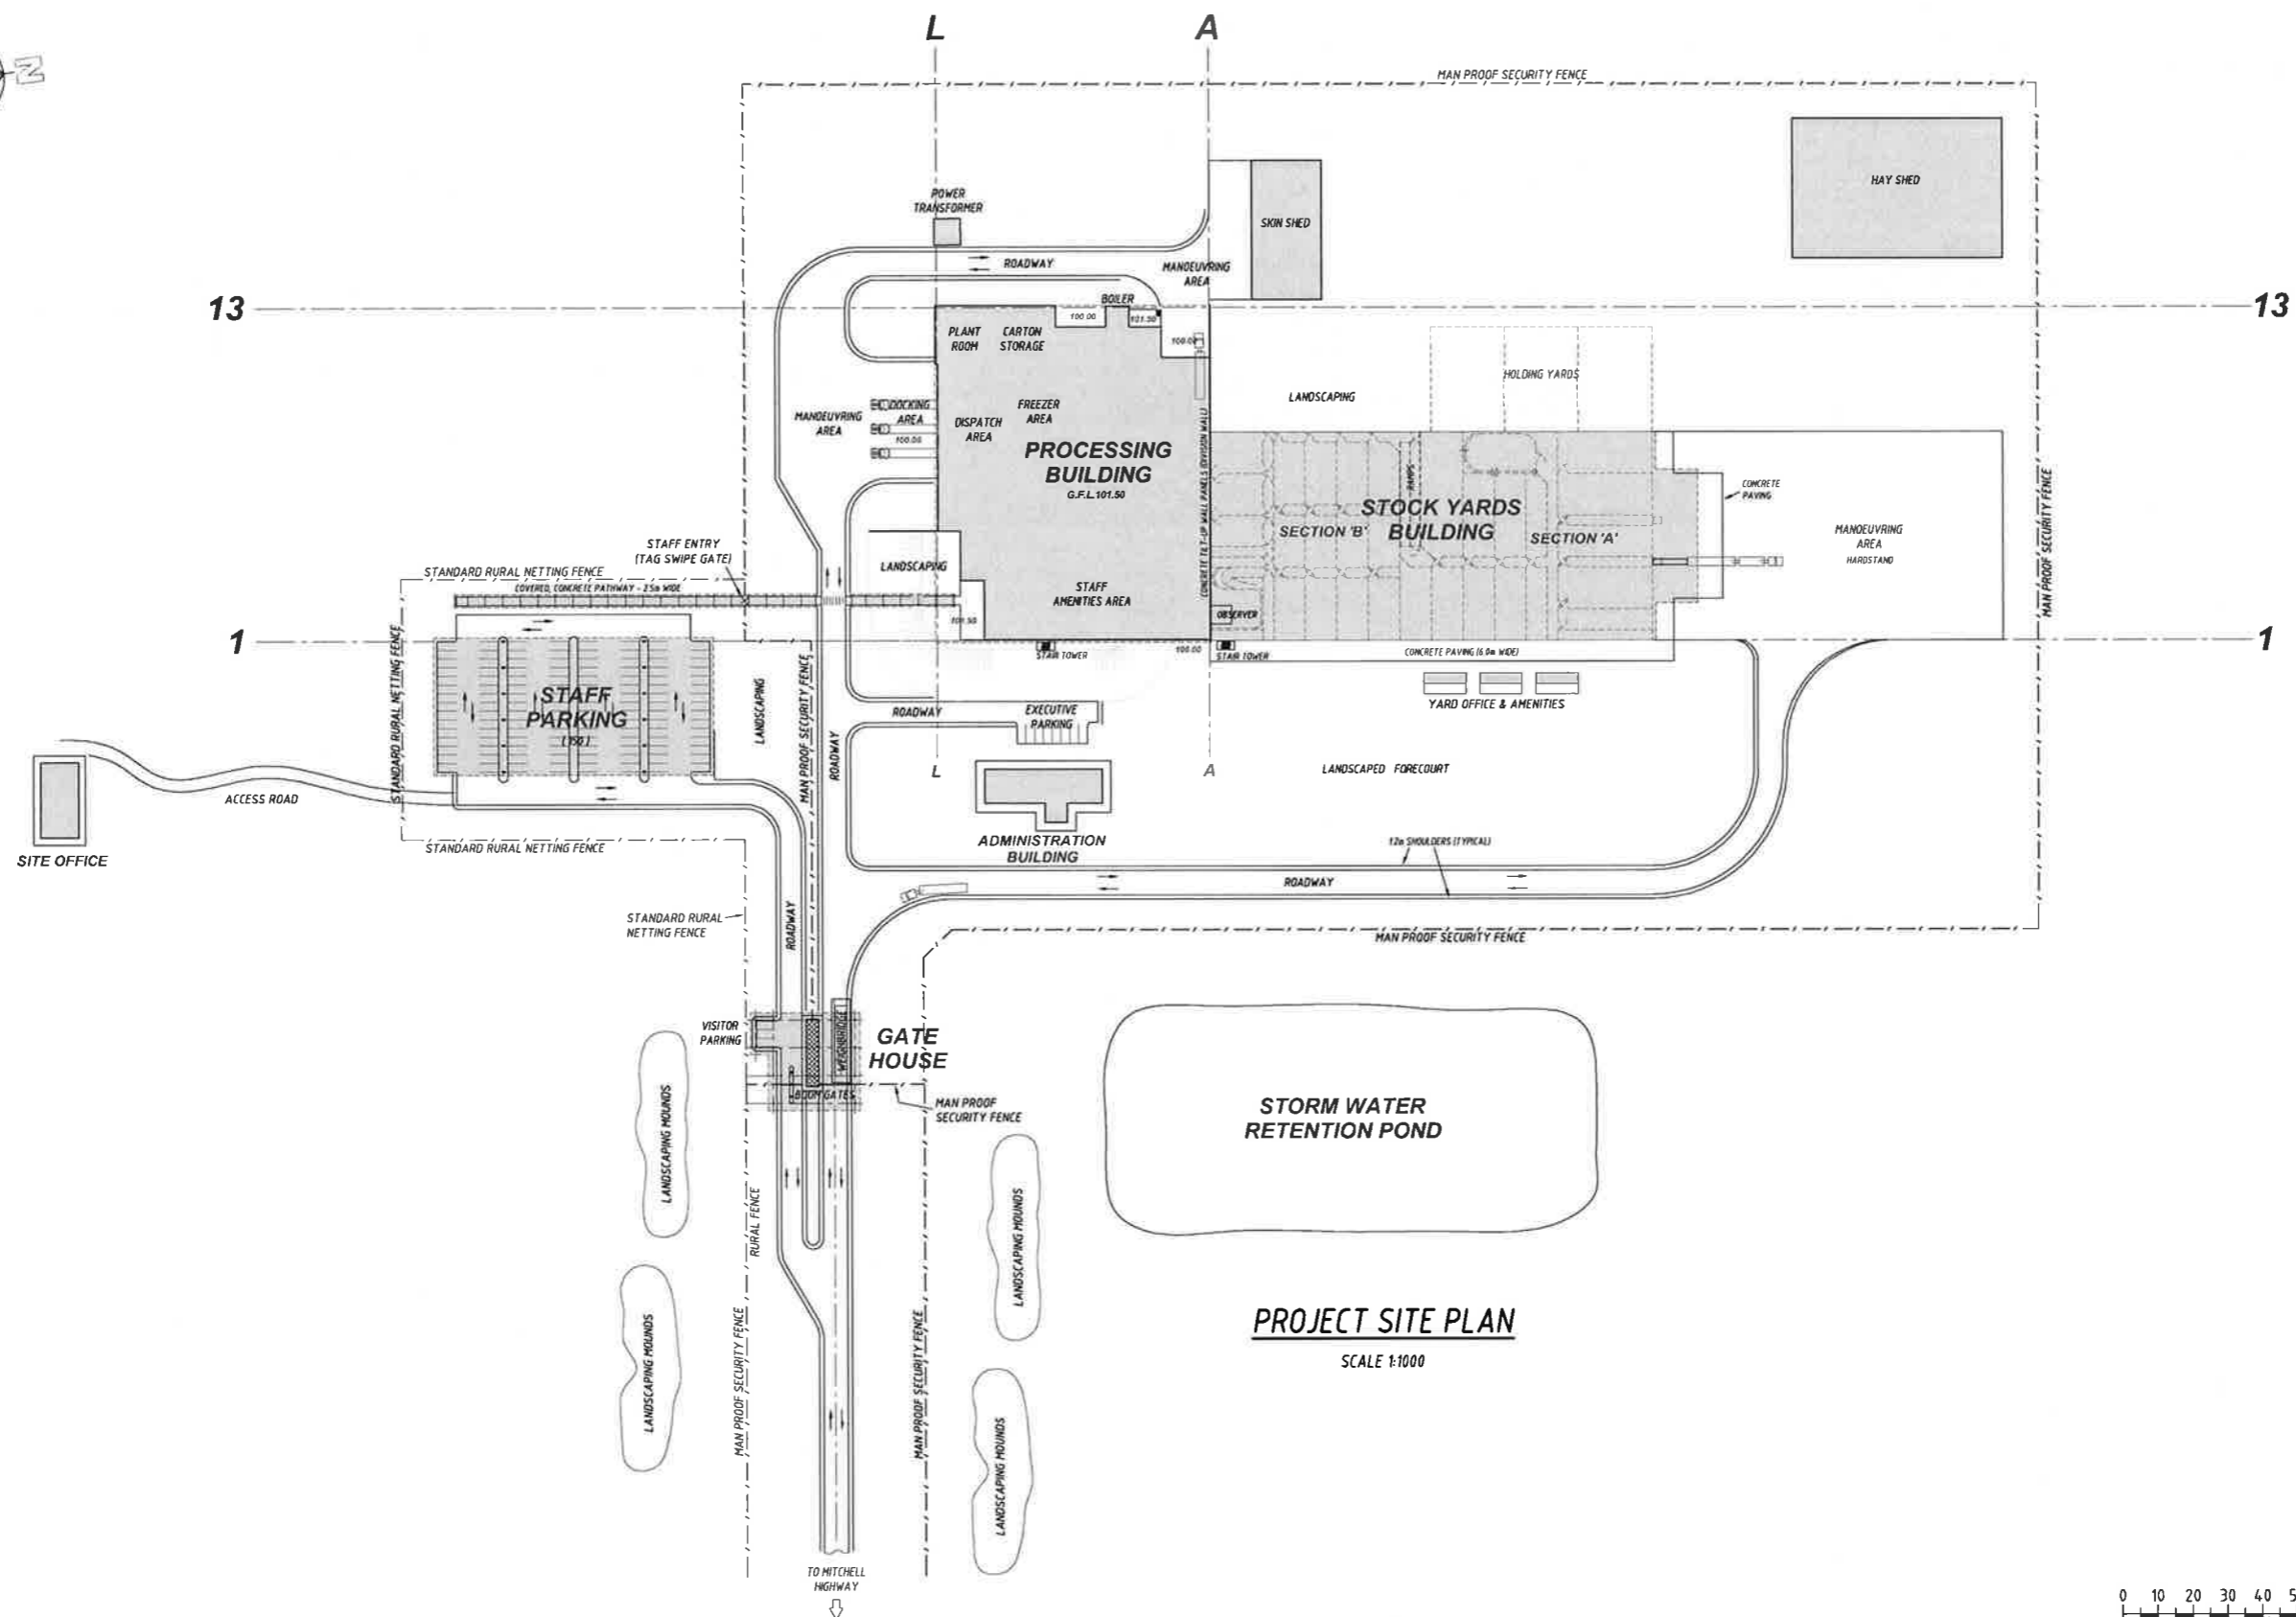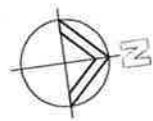

**PROJECT SITE PLAN**  
SCALE 1:1000

 

**FOR APPROVAL**

No	Revision Description	Drawn	Approved	Date
B	REVISED WITH RESPONSE TO SUBMISSIONS	LGH		23.01.17
A	ISSUED FOR APPROVAL	LGH		29.02.16

**SARAN**  
ENGINEERS & MANAGERS  
Unit 3, 9 Gateway Crescent, Orange, NSW 2800  
P.O. Box 8431, Orange, N.S.W 2800


**DO NOT SCALE**  
COOK & ROE  
Copyright  
This document may only be used by the client of Cook & Roe (and any other person who Cook & Roe has agreed can use this document) for the purpose for which it was prepared and must not be used by any other person or for any other purpose.

**COOK ROE**  
STRUCTURAL ENGINEERS  
P 02 6360 2561 F 02 6360 2907  
OFFICE@COOKANDROE.COM.AU  
PO BOX 1935, ORANGE NSW 2800  
**COOKANDROE.COM.AU**

Project **PROPOSED SMALL STOCK ABATTOIR  
MITCHELL HIGHWAY, BOURKE N.S.W.**  
Title **PROJECT SITE PLAN**

Client **CAPRA DEVELOPMENTS PTY LTD**

Drawn LGH	Designed	Approved
Scale AS SHOWN	Date FEB. 2016	This Drawing must not be used for Construction unless signed and Approved
Drawing No: <b>32061-DA.03</b>	Rev: <b>B</b>	Original Size <b>A1</b>

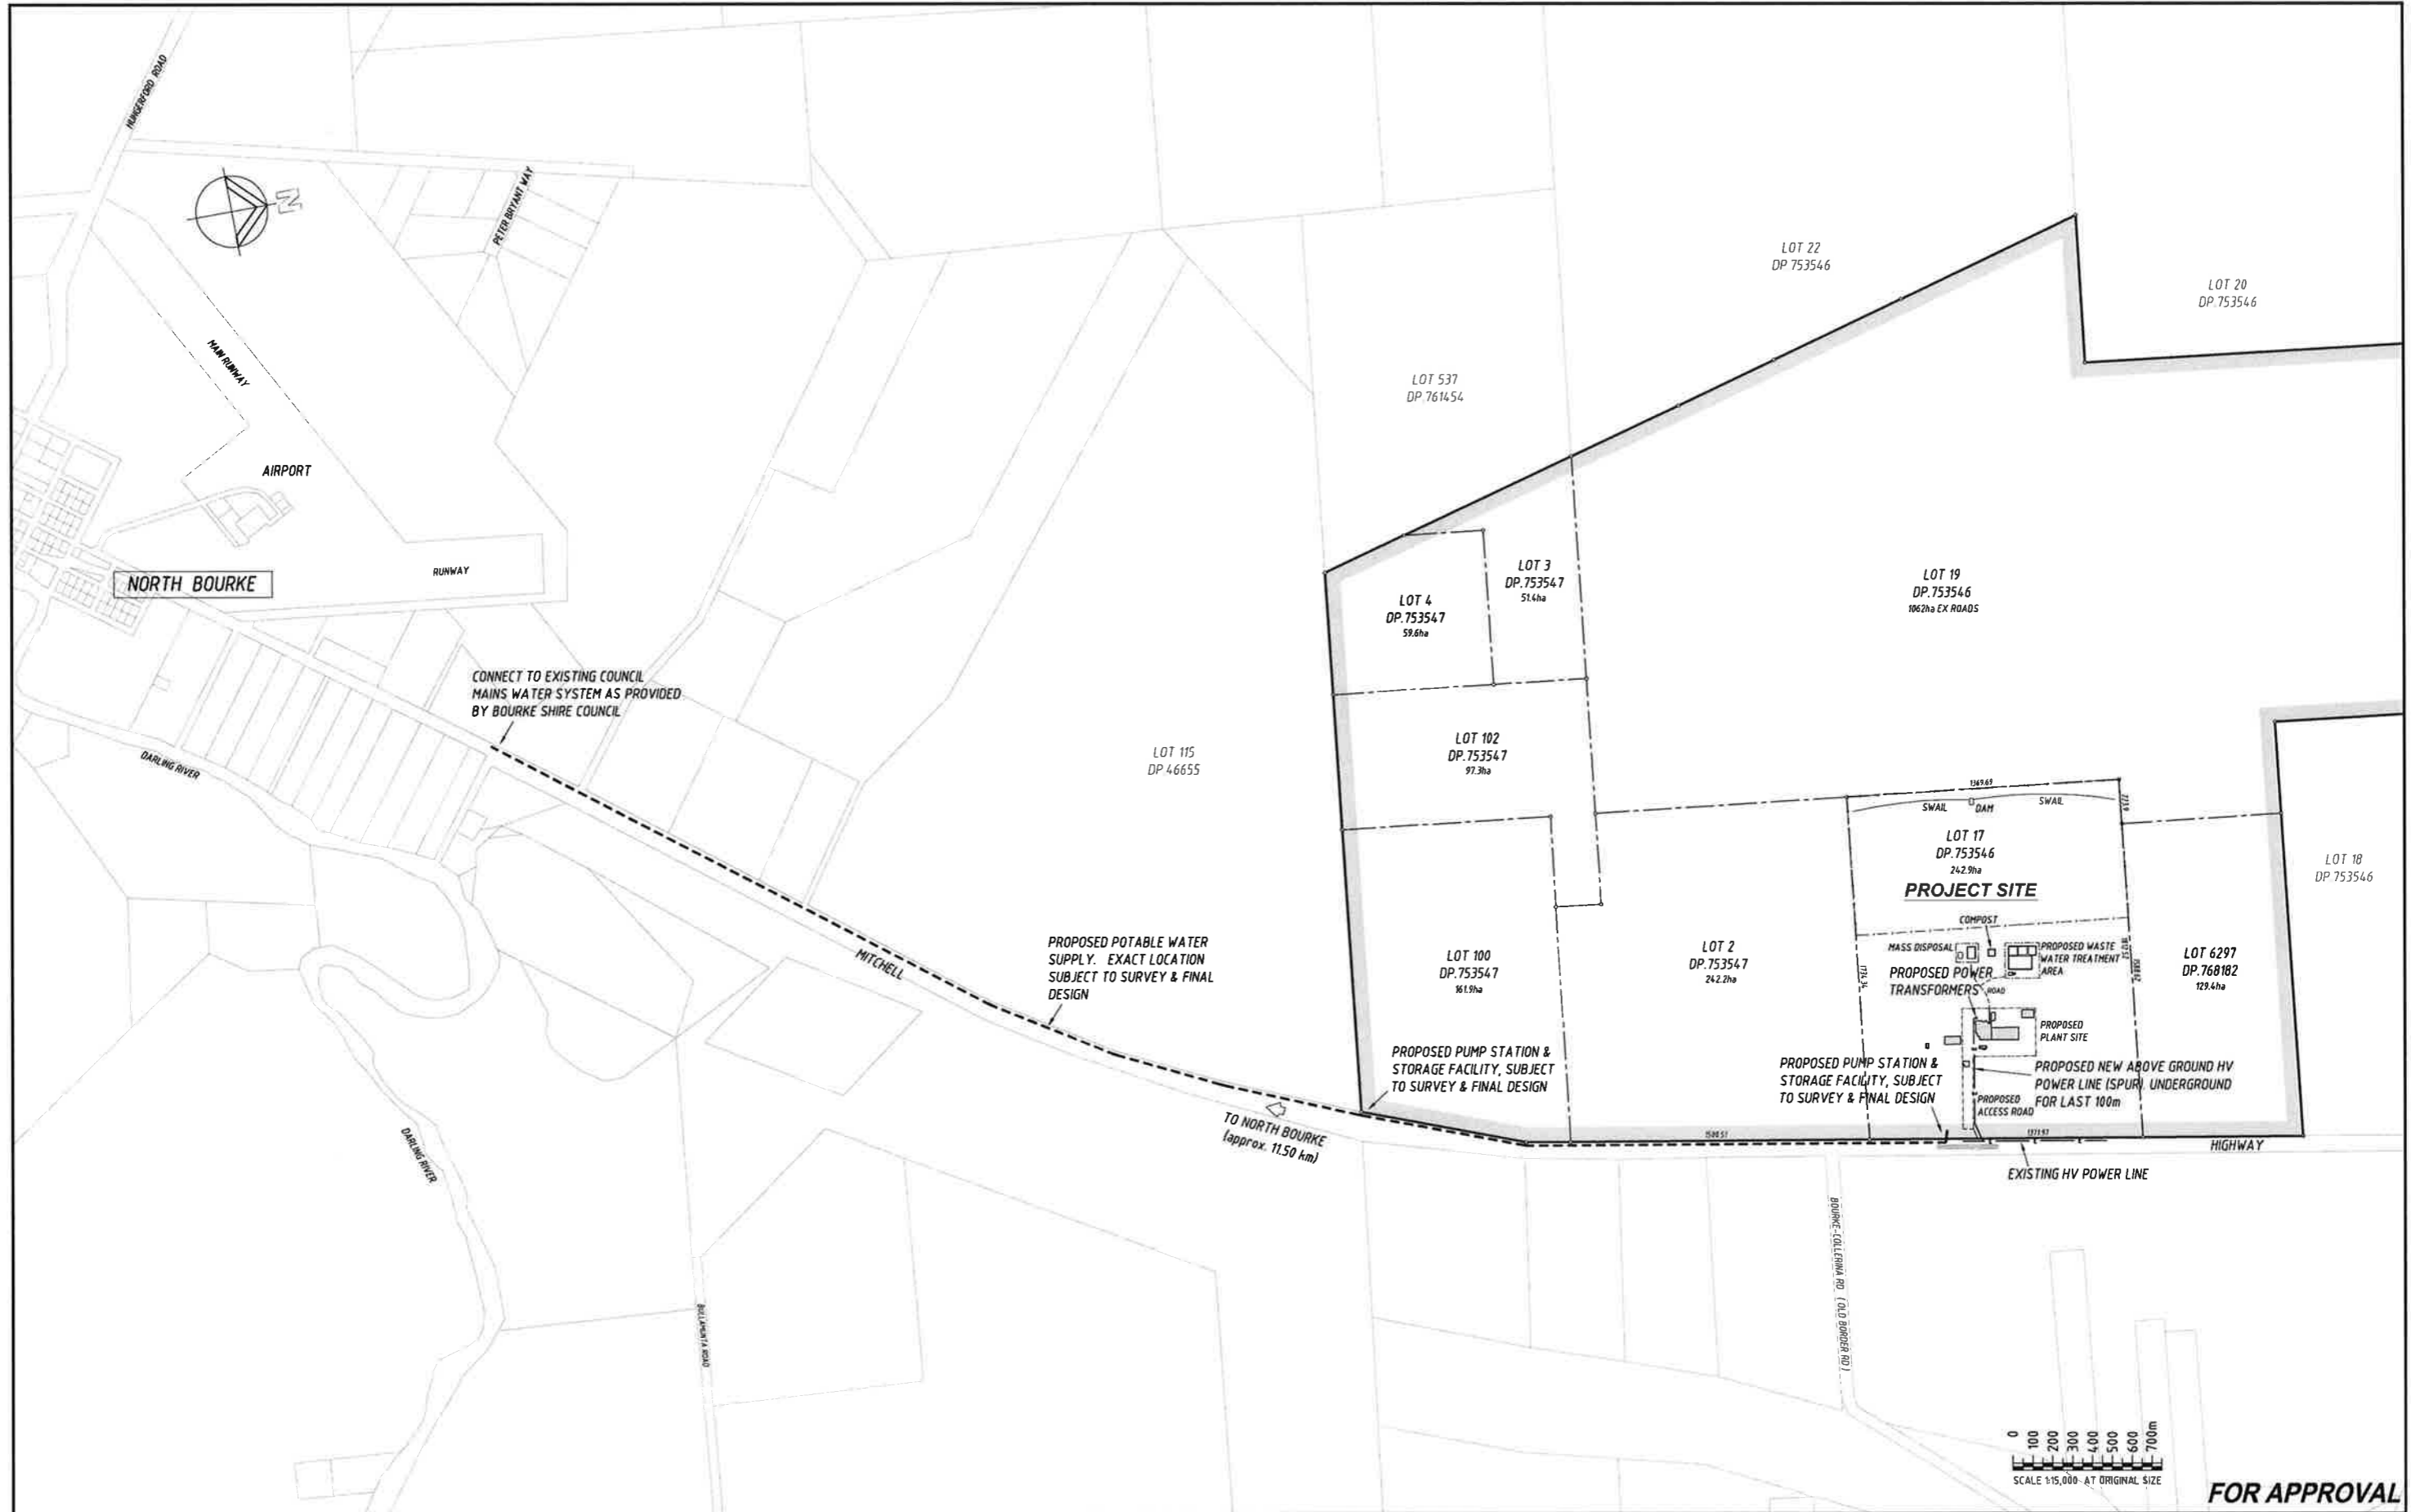

No	Revision Description	Drawn	Approved	Date
B	REVISED WITH RESPONSE TO SUBMISSIONS	LGH		23.01.17
A	ISSUED FOR APPROVAL	LGH		29.02.16

**SARAN**  
ENGINEERS & MANAGERS  
Unit 3, 9 Gateway Crescent, Orange, NSW 2800  
P.O. Box 8431, Orange, N.S.W 2800

**DO NOT SCALE**  
COOK & ROE  
Copyright.  
This document may only be used by the client of Cook & Roe (and any other person who Cook & Roe has agreed can use this document) for the purpose for which it was prepared and must not be used by any other person or for any other purpose.

**COOK ROE**  
STRUCTURAL ENGINEERS  
P 02 6360 2561 F 02 6360 2907  
OFFICE@COOKANDROE.COM.AU  
PO BOX 1935, ORANGE NSW 2800  
**COOKANDROE.COM.AU**


Project **PROPOSED SMALL STOCK ABATTOIR  
MITCHELL HIGHWAY, BOURKE N.S.W.**  
Title **PLAN OF POTABLE WATER & POWER SUPPLY**

Client **CAPRA DEVELOPMENTS PTY LTD**  

Drawn	LGH	Designed	Approved
Scale	AS SHOWN	Date	FEB. 2016

 Drawing No: **32061-DA.04** Rev: **B** Original Size: **A1**

**FOR APPROVAL**

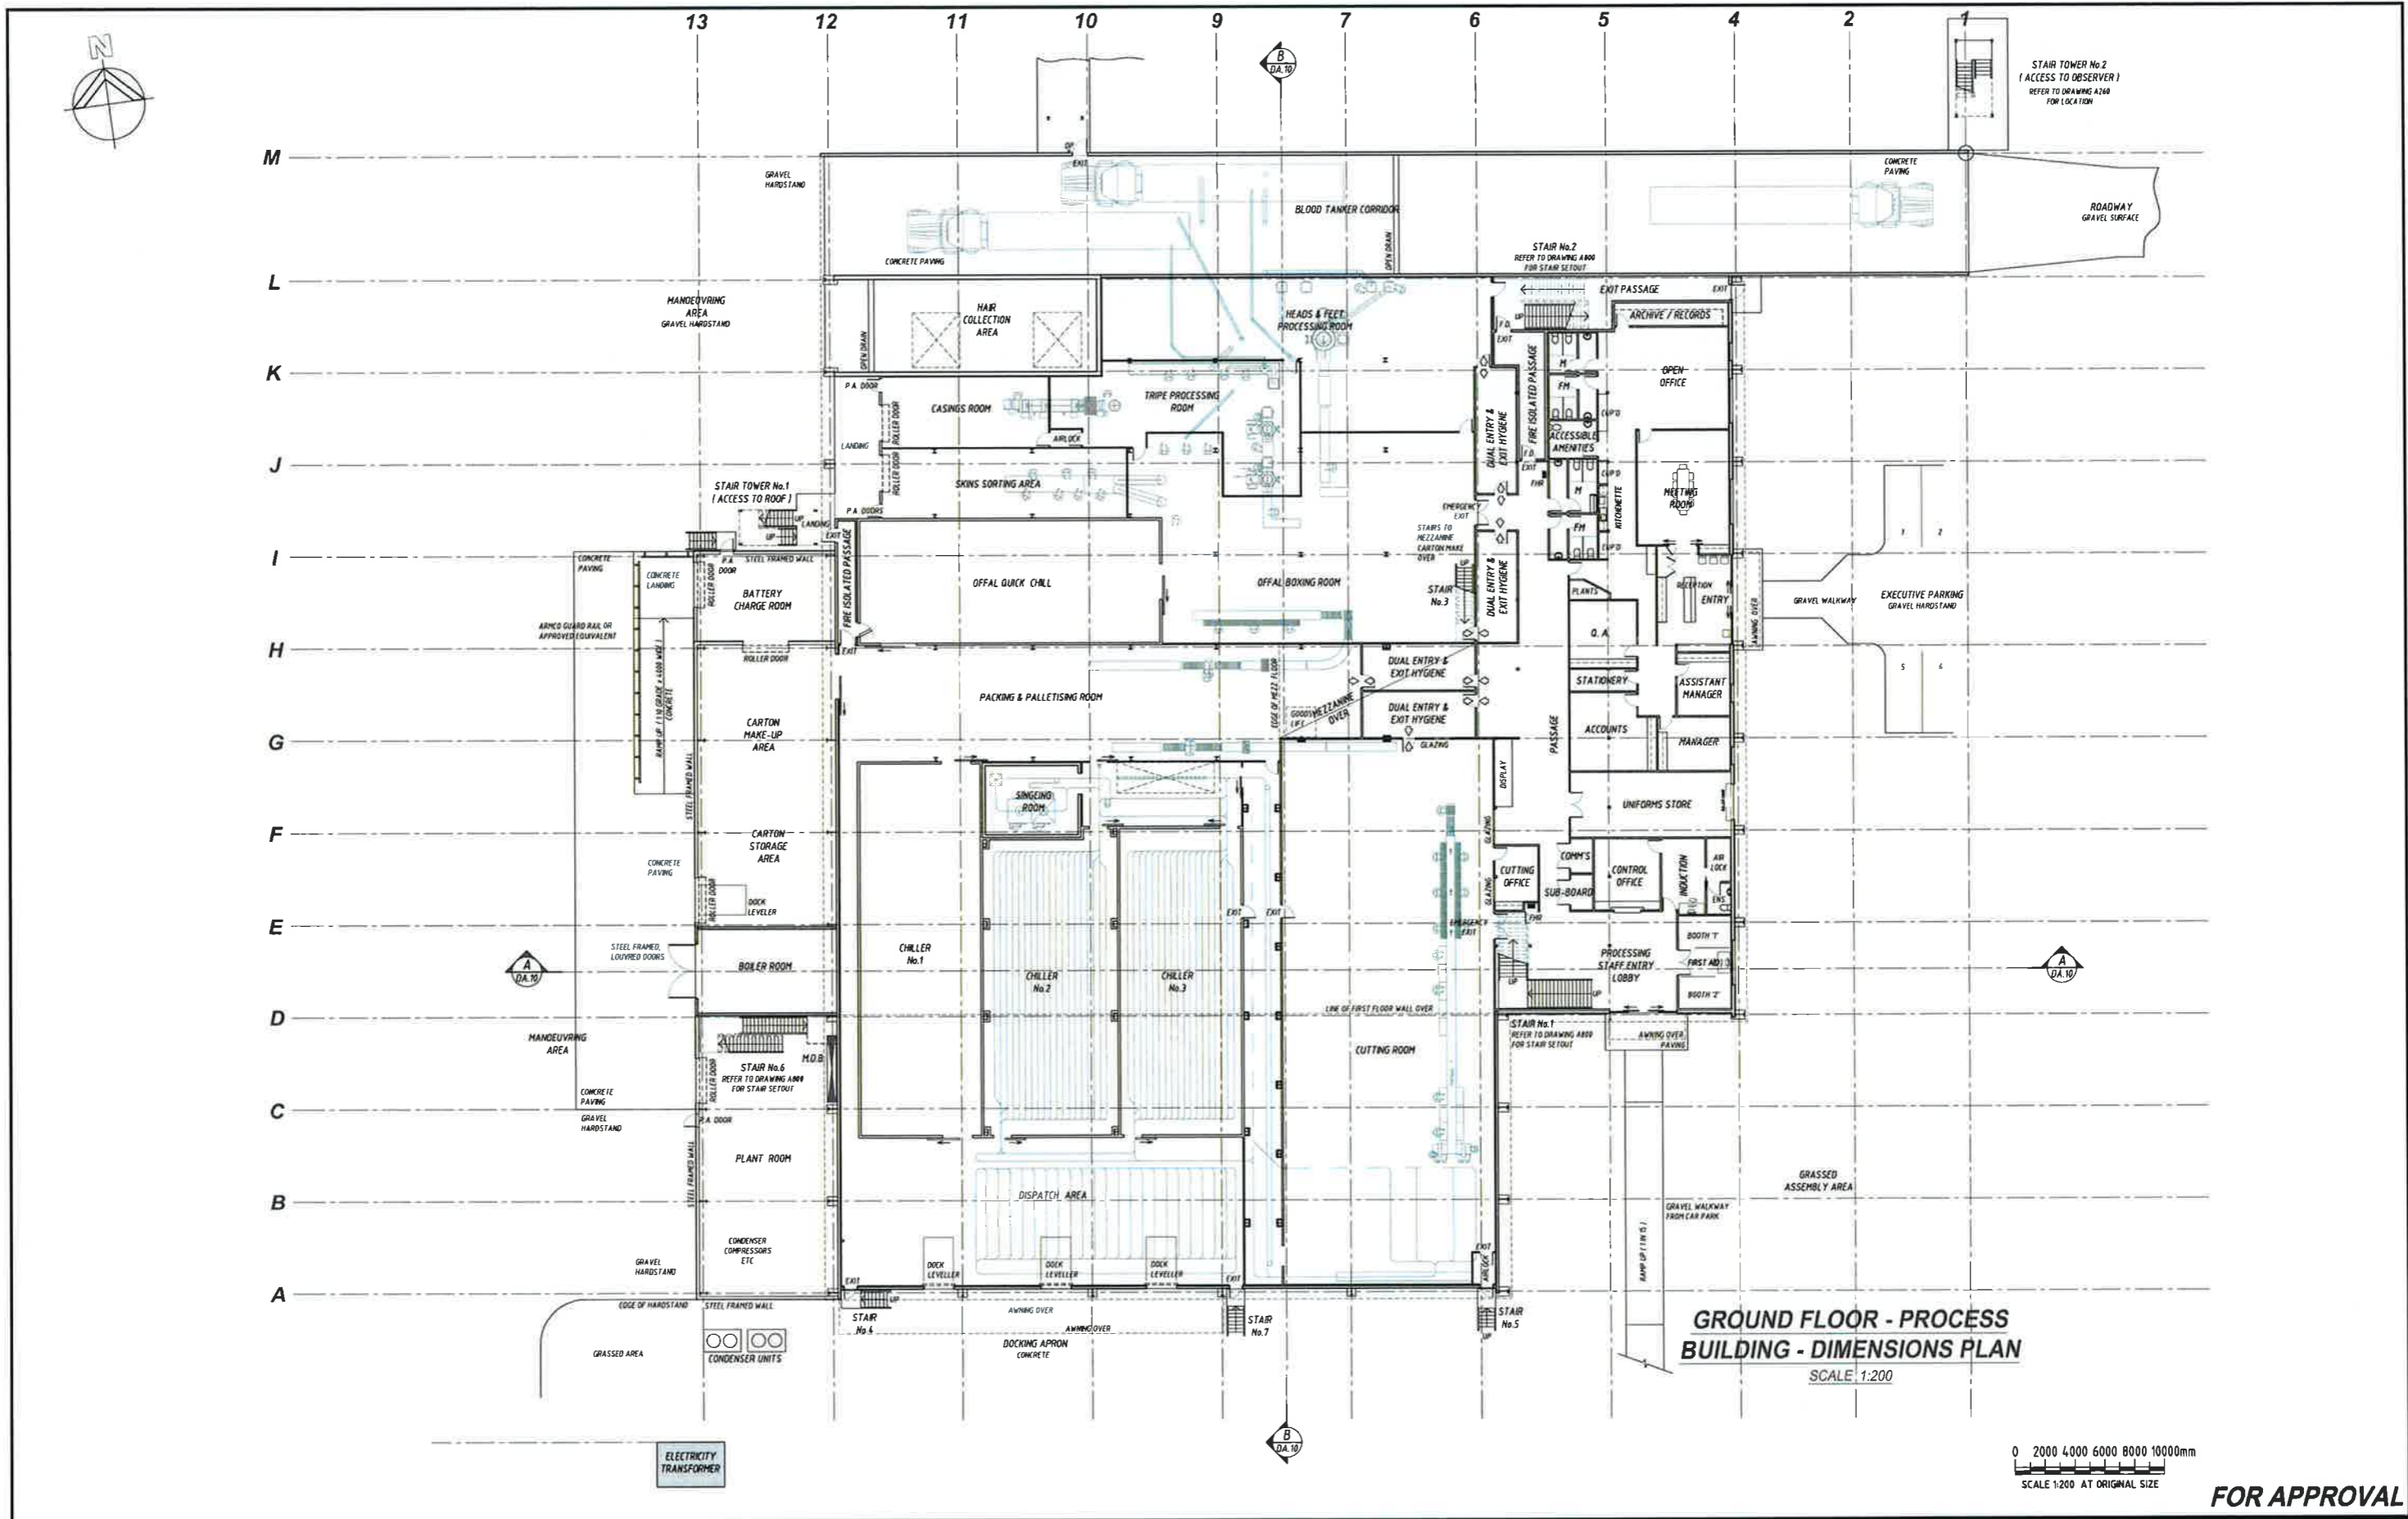

**GROUND FLOOR - PROCESS BUILDING - DIMENSIONS PLAN**  
SCALE 1:200

0 2000 4000 6000 8000 10000mm  
SCALE 1:200 AT ORIGINAL SIZE

**FOR APPROVAL**

No	Revision Description	Drawn	Approved	Date
B	REVISED WITH RESPONSE TO SUBMISSIONS	LGH		23.01.17
A	ISSUED FOR APPROVAL	LGH		29.02.16



**SARAN**  
ENGINEERS & MANAGERS  
Unit 3, 9 Gateway Crescent, Orange, NSW 2800  
P.O. Box 8431, Orange, N.S.W 2800

**DO NOT SCALE**  
COOK & ROE  
Copyright.  
This document may only be used by the client of Cook & Roe (and any other person who Cook & Roe has agreed can use this document) for the purpose for which it was prepared and must not be used by any other person or for any other purpose.

**COOK & ROE**  
STRUCTURAL ENGINEERS  
P 02 6360 2561 F 02 6360 2907  
OFFICE@COOKANDROE.COM.AU  
PO BOX 1935, ORANGE NSW 2800  
**COOKANDROE.COM.AU**

Project **PROPOSED SMALL STOCK ABATTOIR MITCHELL HIGHWAY, BOURKE N.S.W.**  
Title **GROUND FLOOR PLAN - PROCESS BUILDING**

Client <b>CAPRA DEVELOPMENTS PTY LTD</b>			
Drawn LGH	Designed	Approved	
Scale AS SHOWN	Date FEB. 2016	This Drawing must not be used for Construction unless signed as Approved	
Drawing No: <b>32061-DA.05</b>	Rev: <b>B</b>	Original Item	<b>A1</b>

 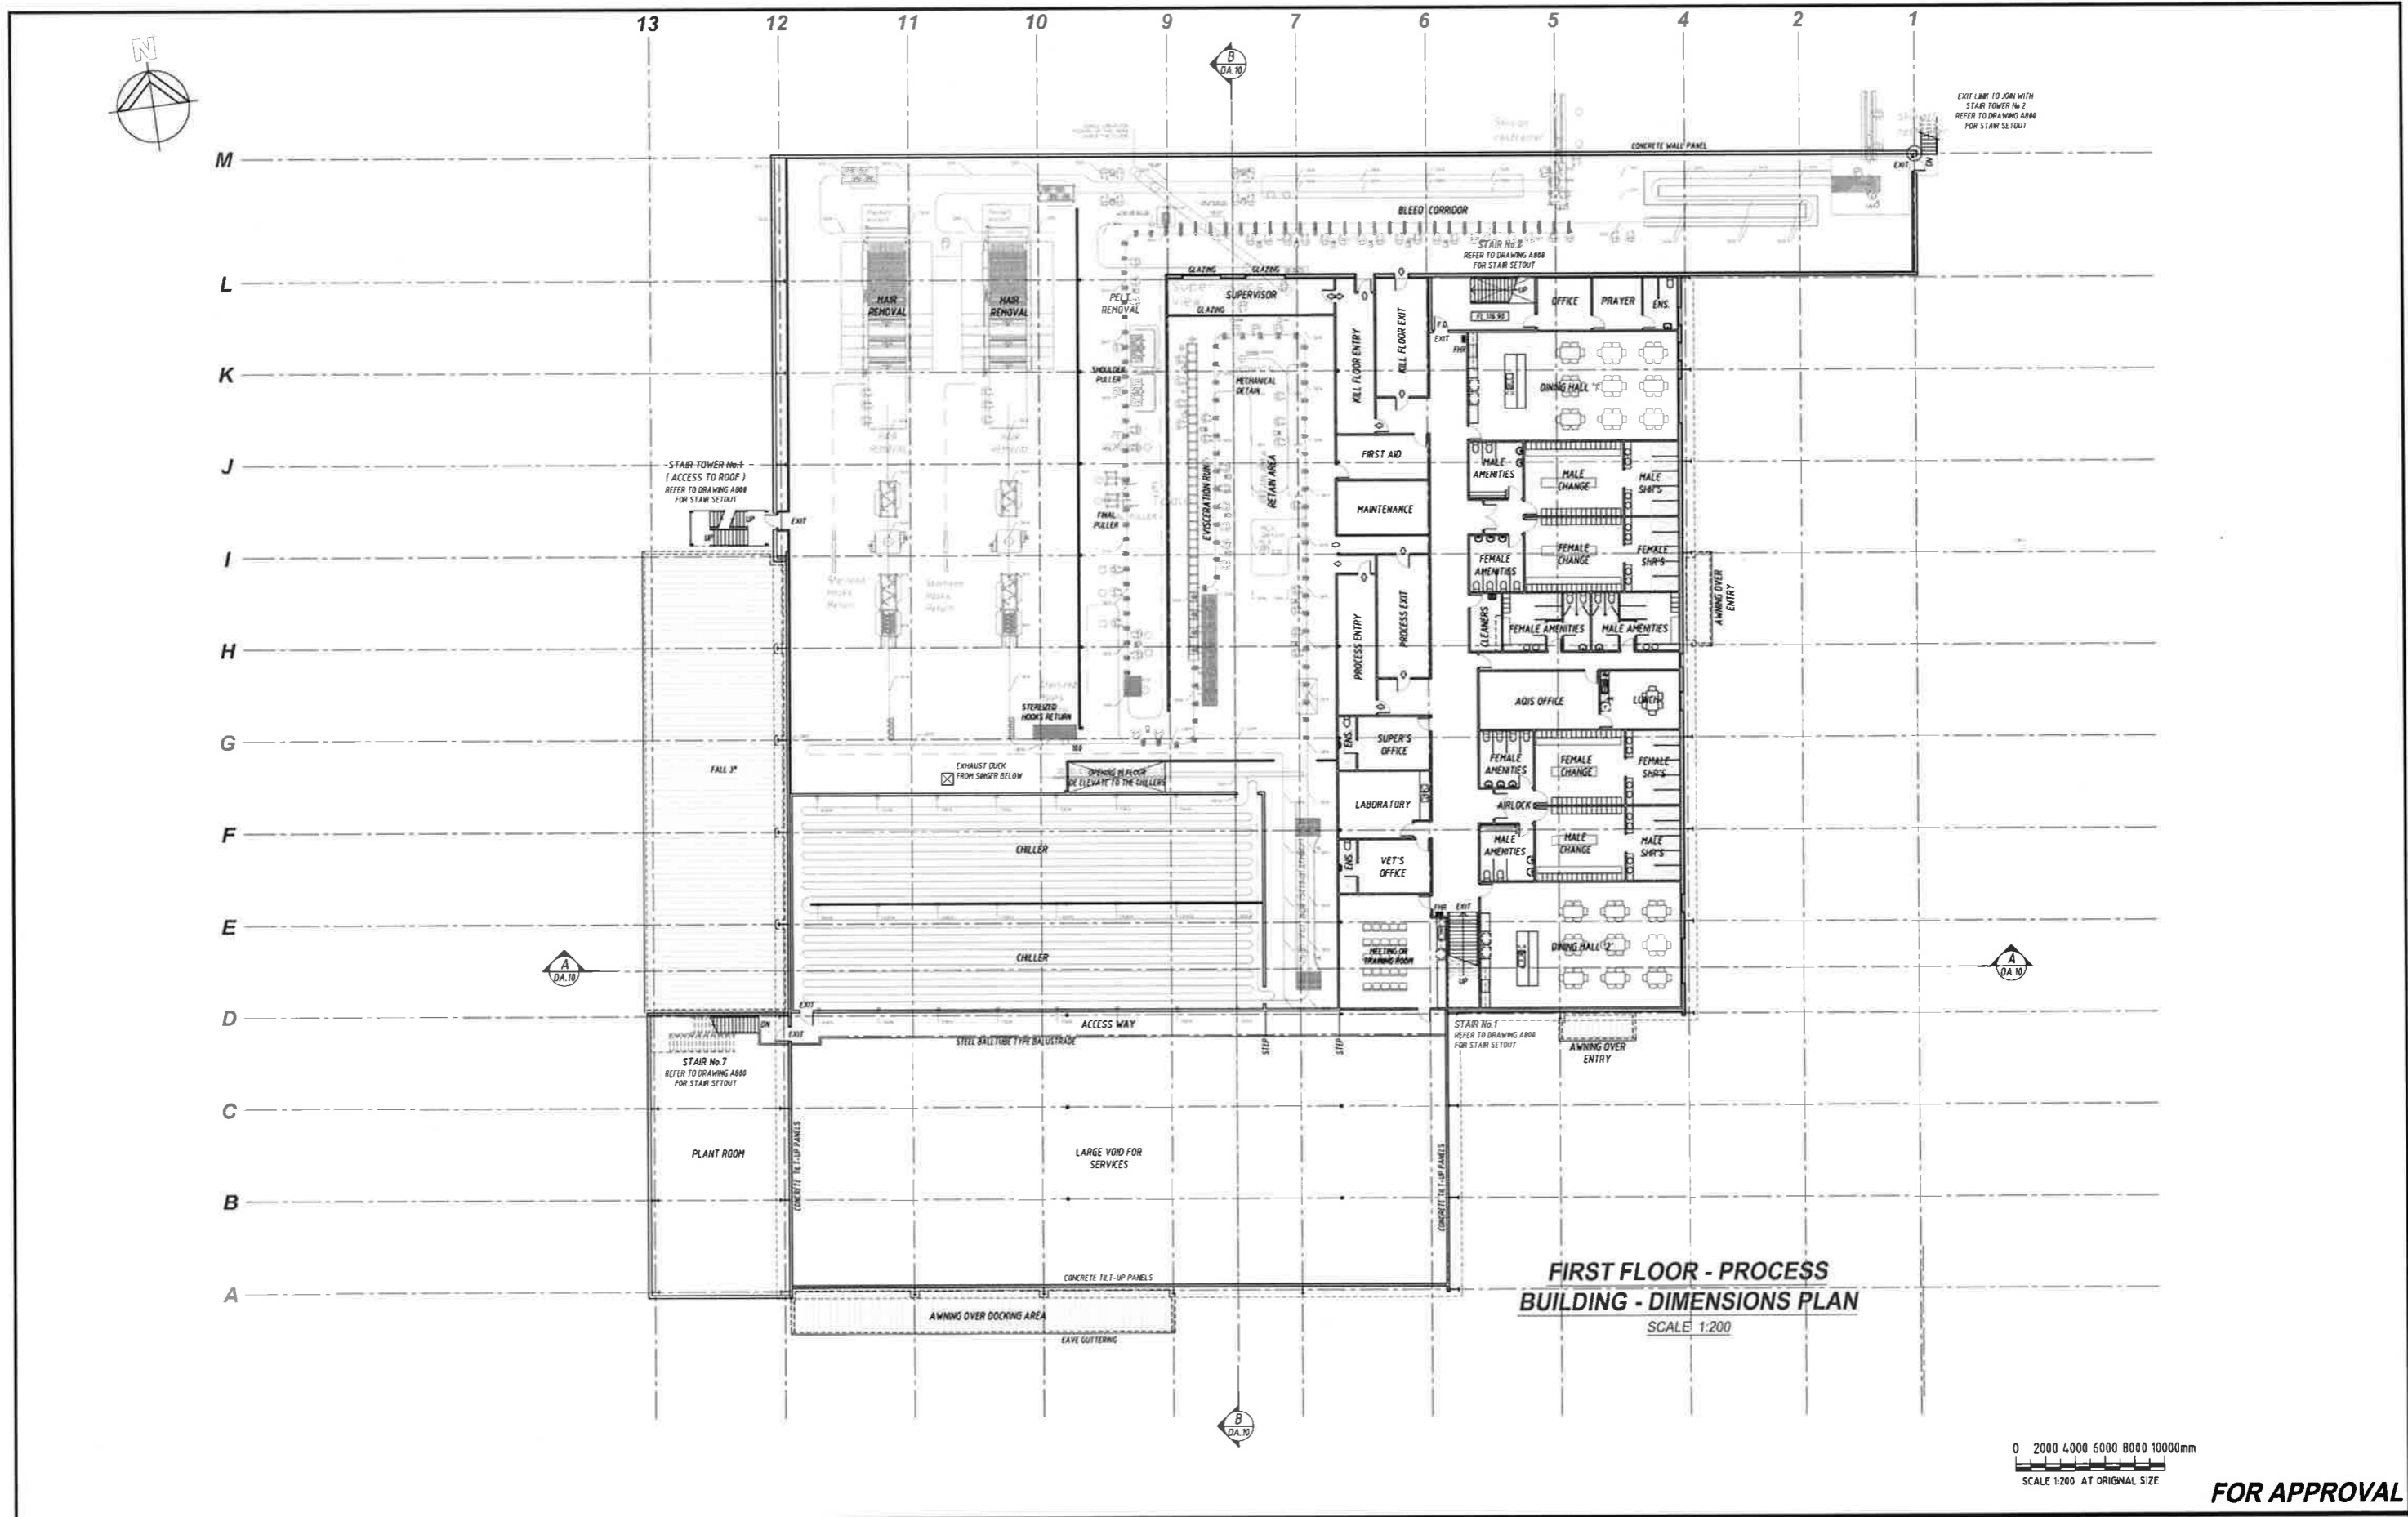

**FOR APPROVAL**

No	Revision Description	Drawn	Approved	Date
B	REVISED WITH RESPONSE TO SUBMISSIONS	LGH		23.01.17
A	ISSUED FOR APPROVAL	LGH		29.02.16


**SARAN**  
ENGINEERS & MANAGERS  
Unit 3, 9 Gateway Crescent, Orange, NSW 2800  
P.O. Box 8431, Orange, N.S.W 2800

**DO NOT SCALE**  
COOK & ROE  
Copyright  
This document may only be used by the client of Cook & Roe (and any other person who Cook & Roe has agreed can use this document) for the purpose for which it was prepared and must not be used by any other person or for any other purpose.


**COOK ROE**  
STRUCTURAL ENGINEERS  
P 02 6360 2561 F 02 6360 2907  
OFFICE@COOKANDROE.COM.AU  
PO BOX 1935, ORANGE NSW 2800  
**COOKANDROE.COM.AU**

Project **PROPOSED SMALL STOCK ABATTOIR MITCHELL HIGHWAY, BOURKE N.S.W.**  
Title **FIRST FLOOR PLAN - PROCESS BLDG**


Client <b>CAPRA DEVELOPMENTS PTY LTD</b>			
Drawn LGH	Designed	Approved	
Scale AS SHOWN	Date FEB. 2016	This Drawing must not be used for Construction unless signed as Approved	
Drawing No: <b>32061-DA.06</b>	Rev: <b>B</b>	Original Size	<b>A1</b>

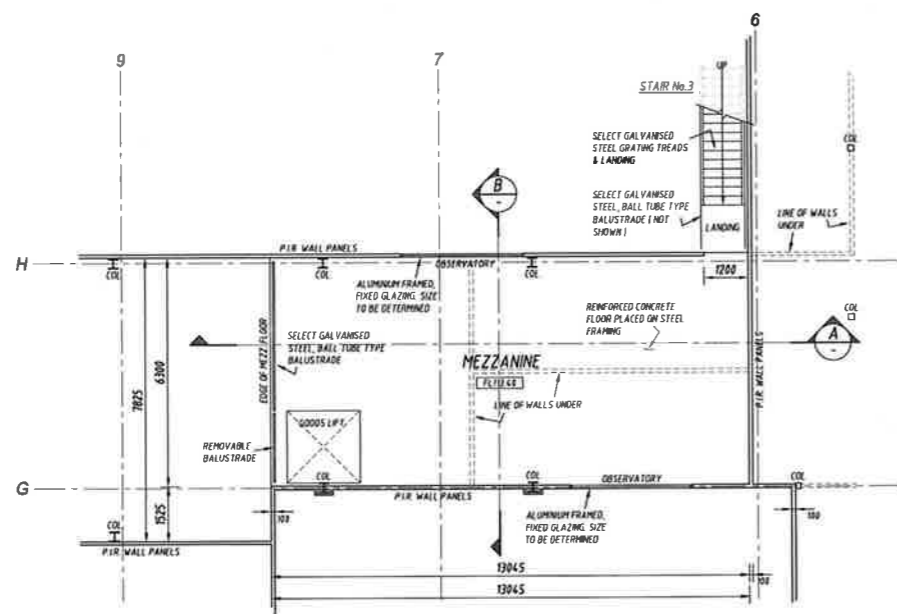


**PLAN - MEZZANINE FLOOR**  
**CARTON MAKE-UP AREA**  
 SCALE 1:100

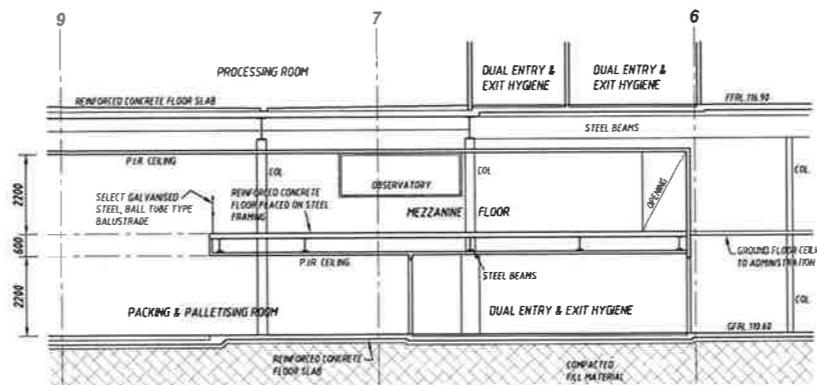

**SECTION A**  
 SCALE 1:200  
 SEE ALSO, DRAWING A402

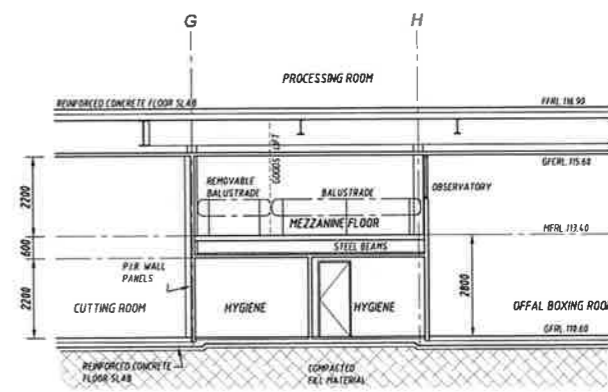

**SECTION B**  
 SCALE 1:200  
 SEE ALSO, DRAWING A403

 

**FOR APPROVAL**

No	Revision Description	Drawn	Approved	Date
B	REVISED WITH RESPONSE TO SUBMISSIONS	LGH		23.01.17
A	ISSUED FOR APPROVAL	LGH		29.02.16

**SARAN**  
 ENGINEERS & MANAGERS  
 Unit 3, 9 Gateway Crescent, Orange, NSW 2800  
 P.O. Box 8431, Orange, N.S.W 2800

**DO NOT SCALE**  
 COOK & ROE  
 Copyright.  
 This document may only be used by the client of Cook & Roe (and any other person who Cook & Roe has agreed can use this document) for the purpose for which it was prepared and must not be used by any other person or for any other purpose.


**COOK & ROE**  
 STRUCTURAL ENGINEERS  
 P 02 6360 2561 F 02 6360 2907  
 OFFICE@COOKANDROE.COM.AU  
 PO BOX 1935, ORANGE NSW 2800  
 COOKANDROE.COM.AU

Project **PROPOSED SMALL STOCK ABATTOIR MITCHELL HIGHWAY, BOURKE N.S.W.**  
 Title **PLAN OF MEZZANINE FLOOR**


Client <b>CAPRA DEVELOPMENTS PTY LTD</b>			
Drawn	LGH	Designed	Approved
Scale	AS SHOWN	Date	FEB. 2016
Drawing No:	<b>32061-DA.07</b>		Rev: <b>B</b> <b>A1</b>



**LEGEND**  
 CRL CEILING REDUCED LEVEL  
 FFRL FIRST FLOOR REDUCED LEVEL  
 GFRL GROUND FLOOR REDUCED LEVEL  
 PRRL PLANT ROOM FLOOR REDUCED LEVEL  
 PAD RL BUILDING PAD REDUCED LEVEL

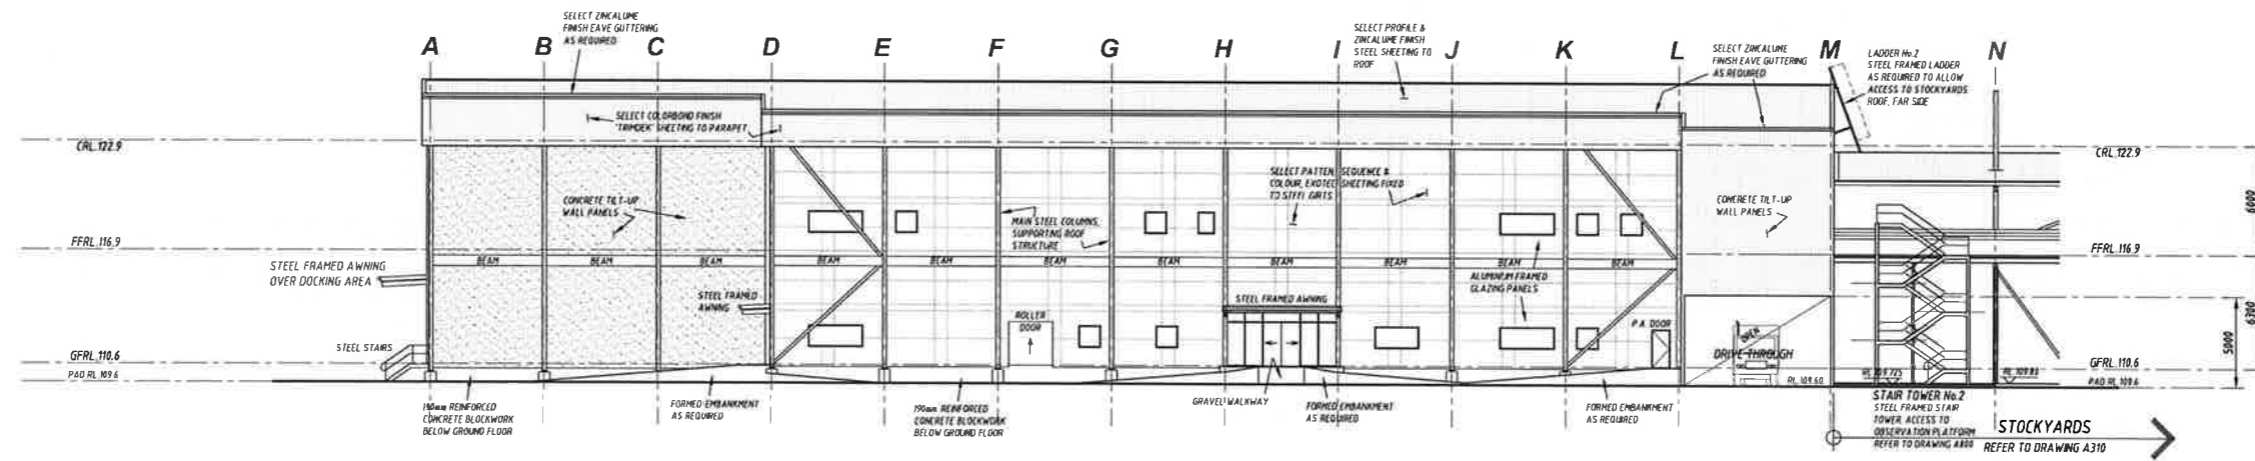

**EAST ELEVATION**  
 SCALE 1:200

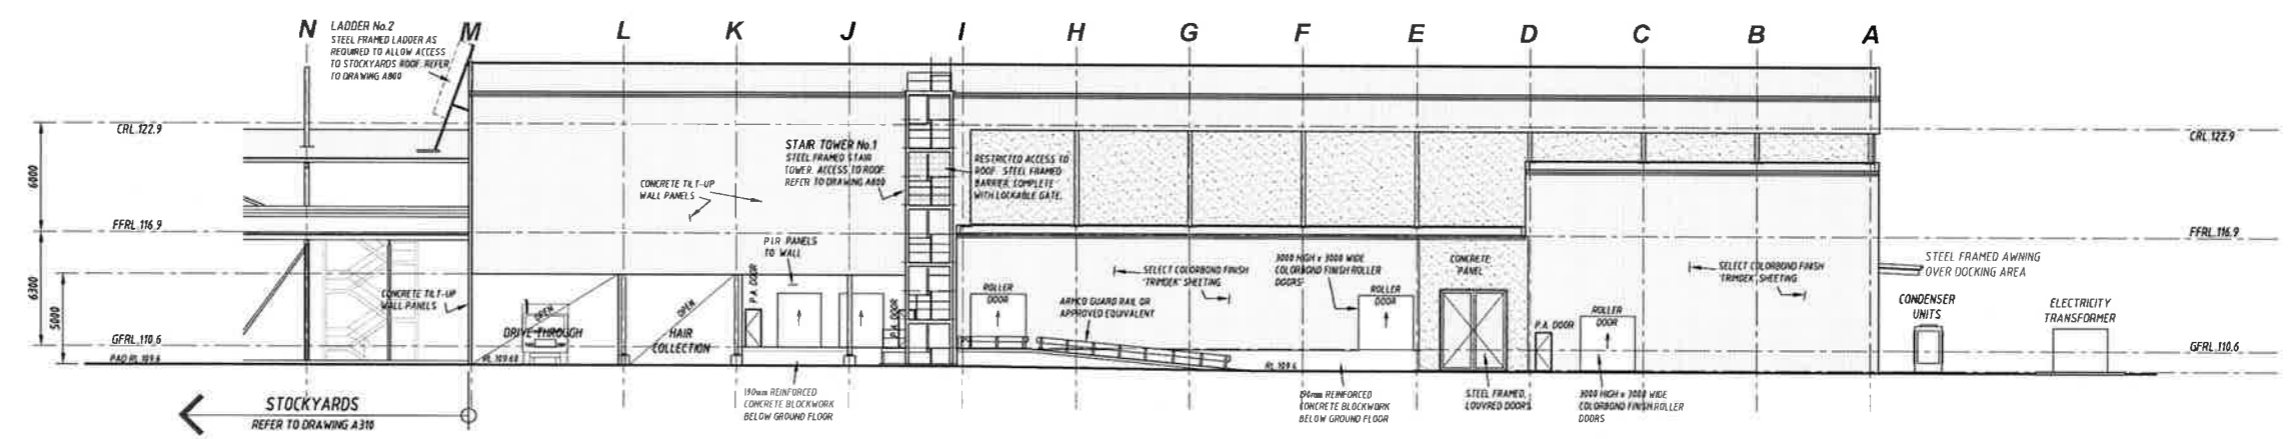

**WEST ELEVATION**  
 SCALE 1:200



**FOR APPROVAL**

No	Revision Description	Drawn	Approved	Date
B	REVISED WITH RESPONSE TO SUBMISSIONS	LGH		23.01.17
A	ISSUED FOR APPROVAL	LGH		29.02.16

**SARAN**  
 ENGINEERS & MANAGERS  
 Unit 3, 9 Gateway Crescent, Orange, NSW 2800  
 P.O. Box 8431, Orange, N.S.W 2800


**DO NOT SCALE**  
 COOK & ROE  
 Copyright.  
 This document may only be used by the client of Cook & Roe (and any other person who Cook & Roe has agreed can use this document) for the purpose for which it was prepared and must not be used by any other person or for any other purpose.

**COOK ROE**  
 STRUCTURAL ENGINEERS  
 P 02 6360 2561 F 02 6360 2907  
 OFFICE@COOKANDROE.COM.AU  
 PO BOX 1935, ORANGE NSW 2800  
 COOKANDROE.COM.AU


Project **PROPOSED SMALL STOCK ABATTOIR MITCHELL HIGHWAY, BOURKE N.S.W.**  
 Title **ELEVATIONS OF PROCESS BUILDING ( 1 )**

Client <b>CAPRA DEVELOPMENTS PTY LTD</b>		
Drawn LGH	Designed	Approved
Scale AS SHOWN	Date FEB. 2016	This Drawing will not be used for Construction unless signed as Approved
Drawing No: <b>32061-DA.08</b>	Rev: <b>B</b>	Original: <b>A1</b>

**LEGEND**  
 CRL CEILING REDUCED LEVEL  
 FFRL FIRST FLOOR REDUCED LEVEL  
 GFRL GROUND FLOOR REDUCED LEVEL  
 PRRL PLANT ROOM FLOOR REDUCED LEVEL  
 PAD RL BUILDING PAD REDUCED LEVEL

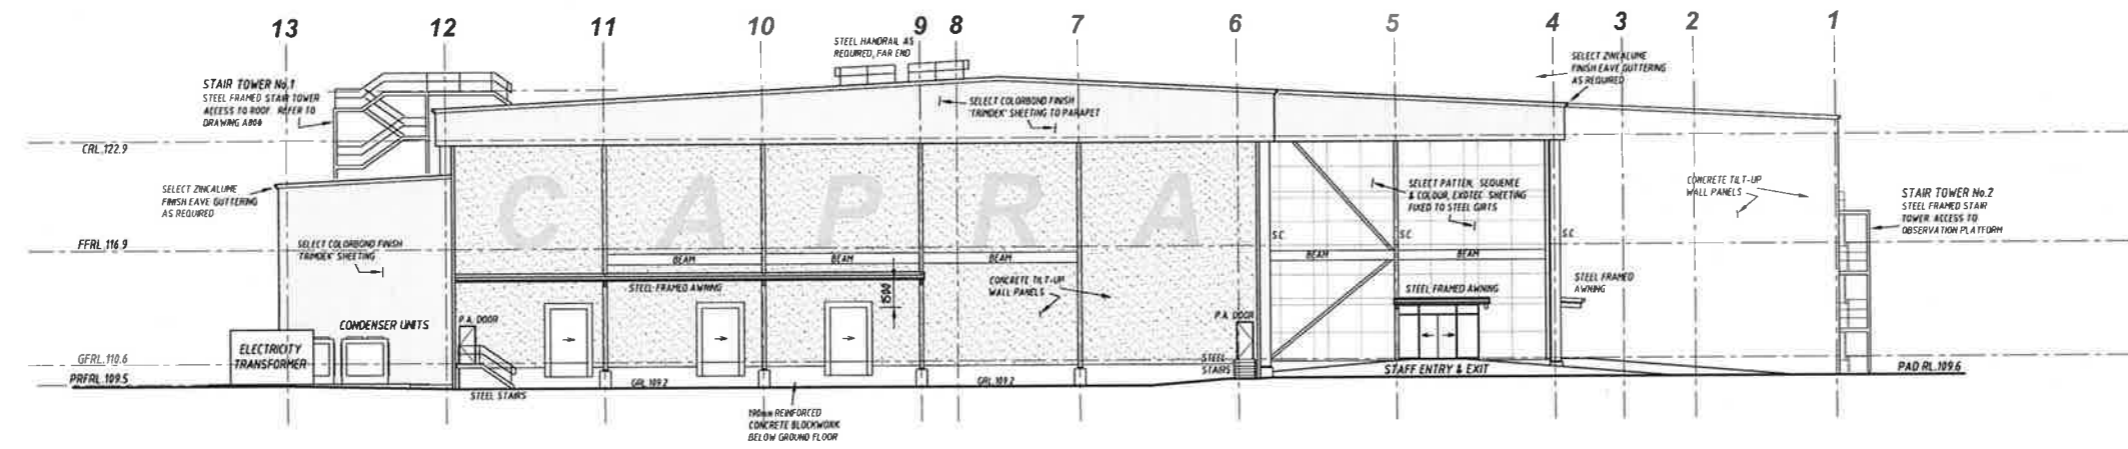

**SOUTH ELEVATION**  
 SCALE 1:200

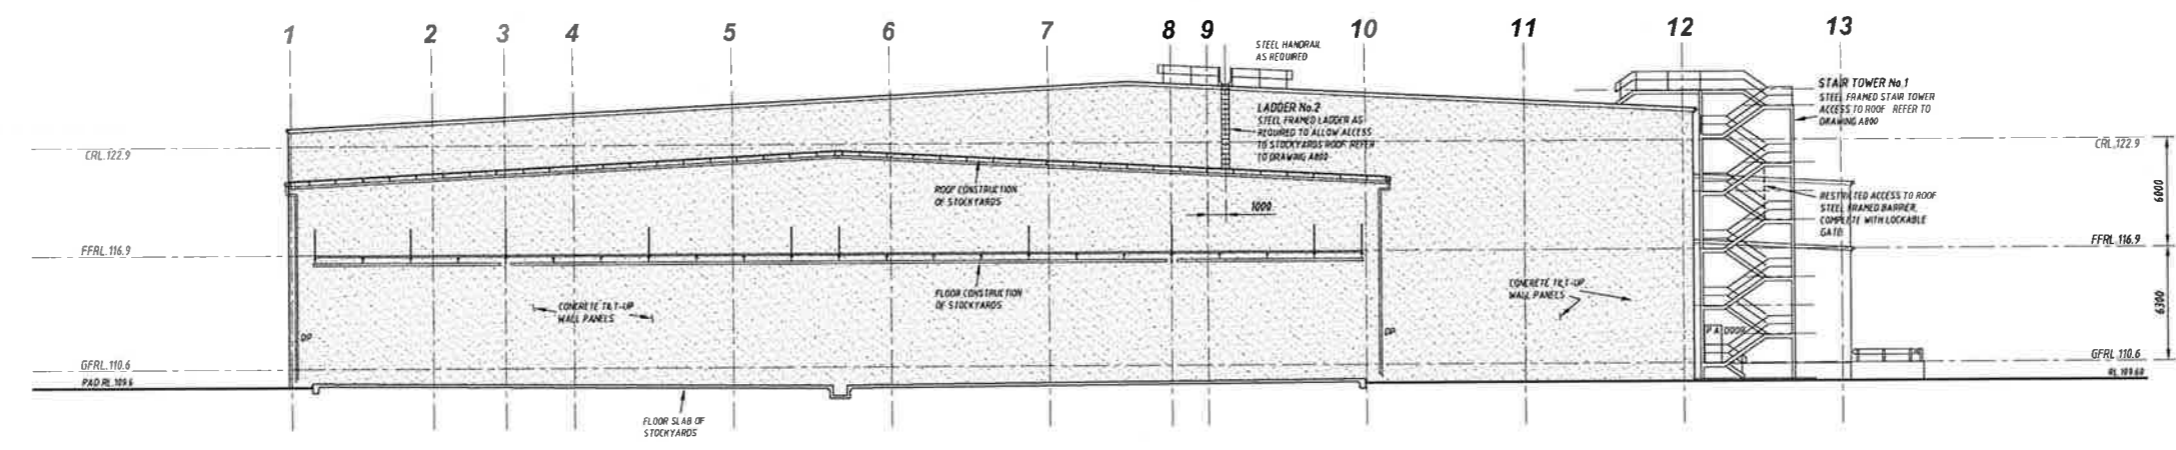

**NORTH ELEVATION**  
 SCALE 1:200



**FOR APPROVAL**

No	Revision Description	Drawn	Approved	Date
B	REVISED WITH RESPONSE TO SUBMISSIONS	LGH		23.01.17
A	ISSUED FOR APPROVAL	LGH		29.02.16


**SARAN**  
 ENGINEERS & MANAGERS  
 Unit 3, 9 Gateway Crescent, Orange, NSW 2800  
 P.O. Box 8431, Orange, N.S.W 2800

**DO NOT SCALE**  
 COOK & ROE  
 Copyright  
 This document may only be used by the client of Cook & Roe (and any other person who Cook & Roe has agreed can use this document) for the purpose for which it was prepared and must not be used by any other person or for any other purpose.


**COOK ROE**  
 STRUCTURAL ENGINEERS  
 P 02 6360 2561 F 02 6360 2907  
 OFFICE@COOKANDROE.COM.AU  
 PO BOX 1935, ORANGE NSW 2800  
 COOKANDROE.COM.AU

Project **PROPOSED SMALL STOCK ABATTOIR MITCHELL HIGHWAY, BOURKE N.S.W.**  
 Title **ELEVATIONS OF PROCESS BUILDING ( 2 )**

Client <b>CAPRA DEVELOPMENTS PTY LTD</b>			
Drawn	LGH	Designed	Approved
Scale	AS SHOWN	Date	FEB. 2016
Drawing No:	<b>32061-DA.09</b>		Rev: <b>B</b> Original Size <b>A1</b>

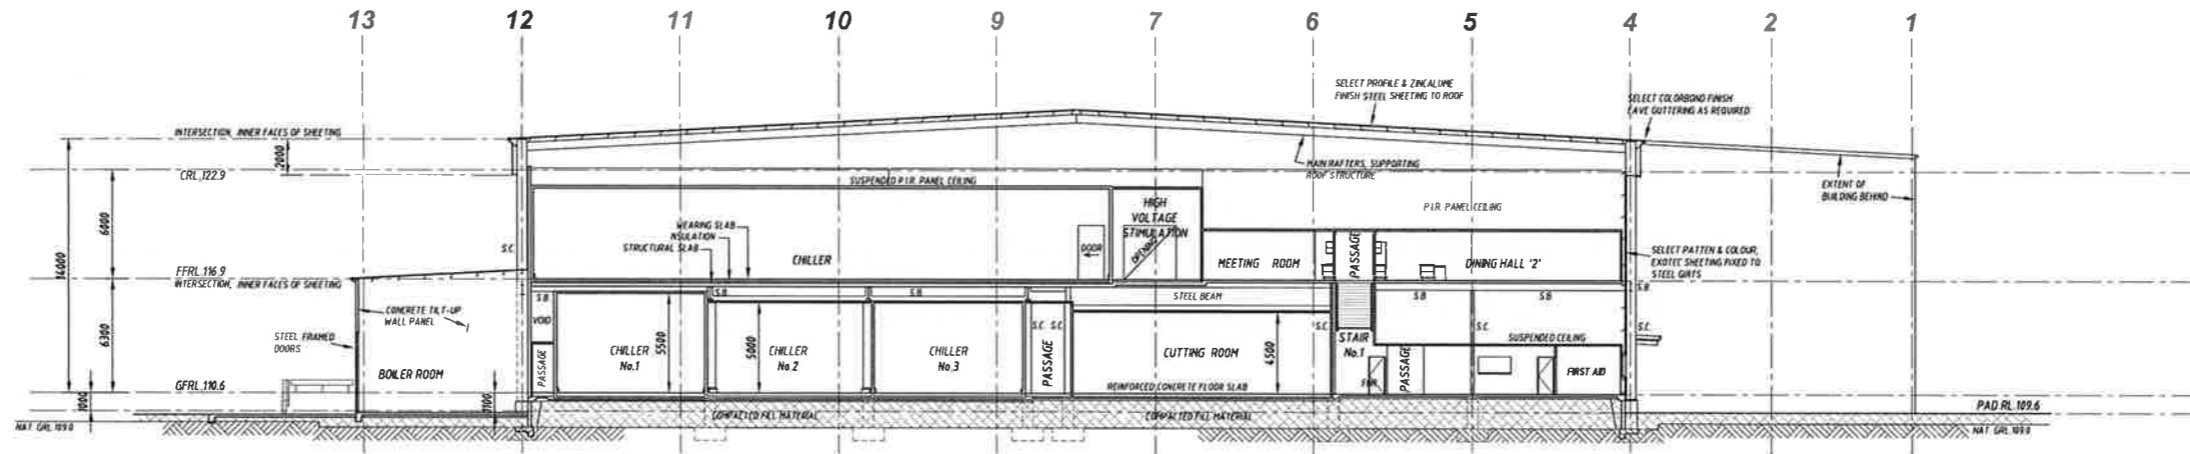

SECTION A  
SCALE 1:200 DA.05

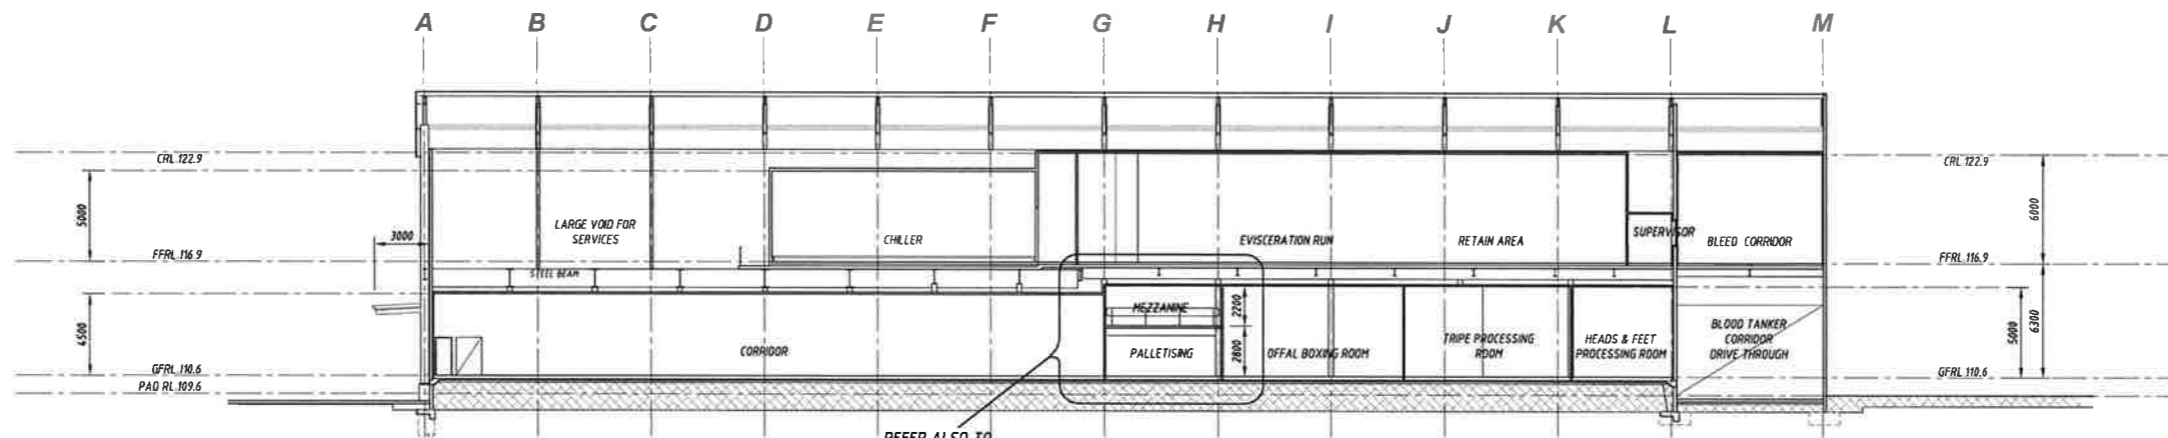

SECTION B  
SCALE 1:200 DA.05

0 2000 4000 6000 8000 10000mm  
SCALE 1:200 AT ORIGINAL SIZE

FOR APPROVAL

No	Revision Description	Drawn	Approved	Date
B	REVISED WITH RESPONSE TO SUBMISSIONS	LGH		23.01.17
A	ISSUED FOR APPROVAL	LGH		29.02.16
No	Revision Description	Drawn	Approved	Date

**SARAN**  
ENGINEERS & MANAGERS

Unit 3, 9 Gateway Crescent, Orange, NSW 2800  
P.O. Box 8431, Orange, N.S.W 2800


**DO NOT SCALE**

COOK & ROE  
Copyright.  
This document may only be used by the client of Cook & Roe (and any other person who Cook & Roe has agreed can use this document) for the purpose for which it was prepared and must not be used by any other person or for any other purpose.

**COOK & ROE**  
STRUCTURAL ENGINEERS  
P 02 6360 2561 F 02 6360 2907  
E OFFICE@COOKANDROE.COM.AU  
PO BOX 1935, ORANGE NSW 2800  
**COOKANDROE.COM.AU**

Project **PROPOSED SMALL STOCK ABATTOIR  
MITCHELL HIGHWAY, BOURKE N.S.W.**  
Title **SECTIONS - PROCESS BUILDING**

Client <b>CAPRA DEVELOPMENTS PTY LTD</b>			
Drawn	LGH	Designed	Approved
Scale	AS SHOWN	Date	FEB. 2016
Drawing No:	<b>32061-DA.10</b>		Rev: <b>B</b>
			Original Size <b>A1</b>

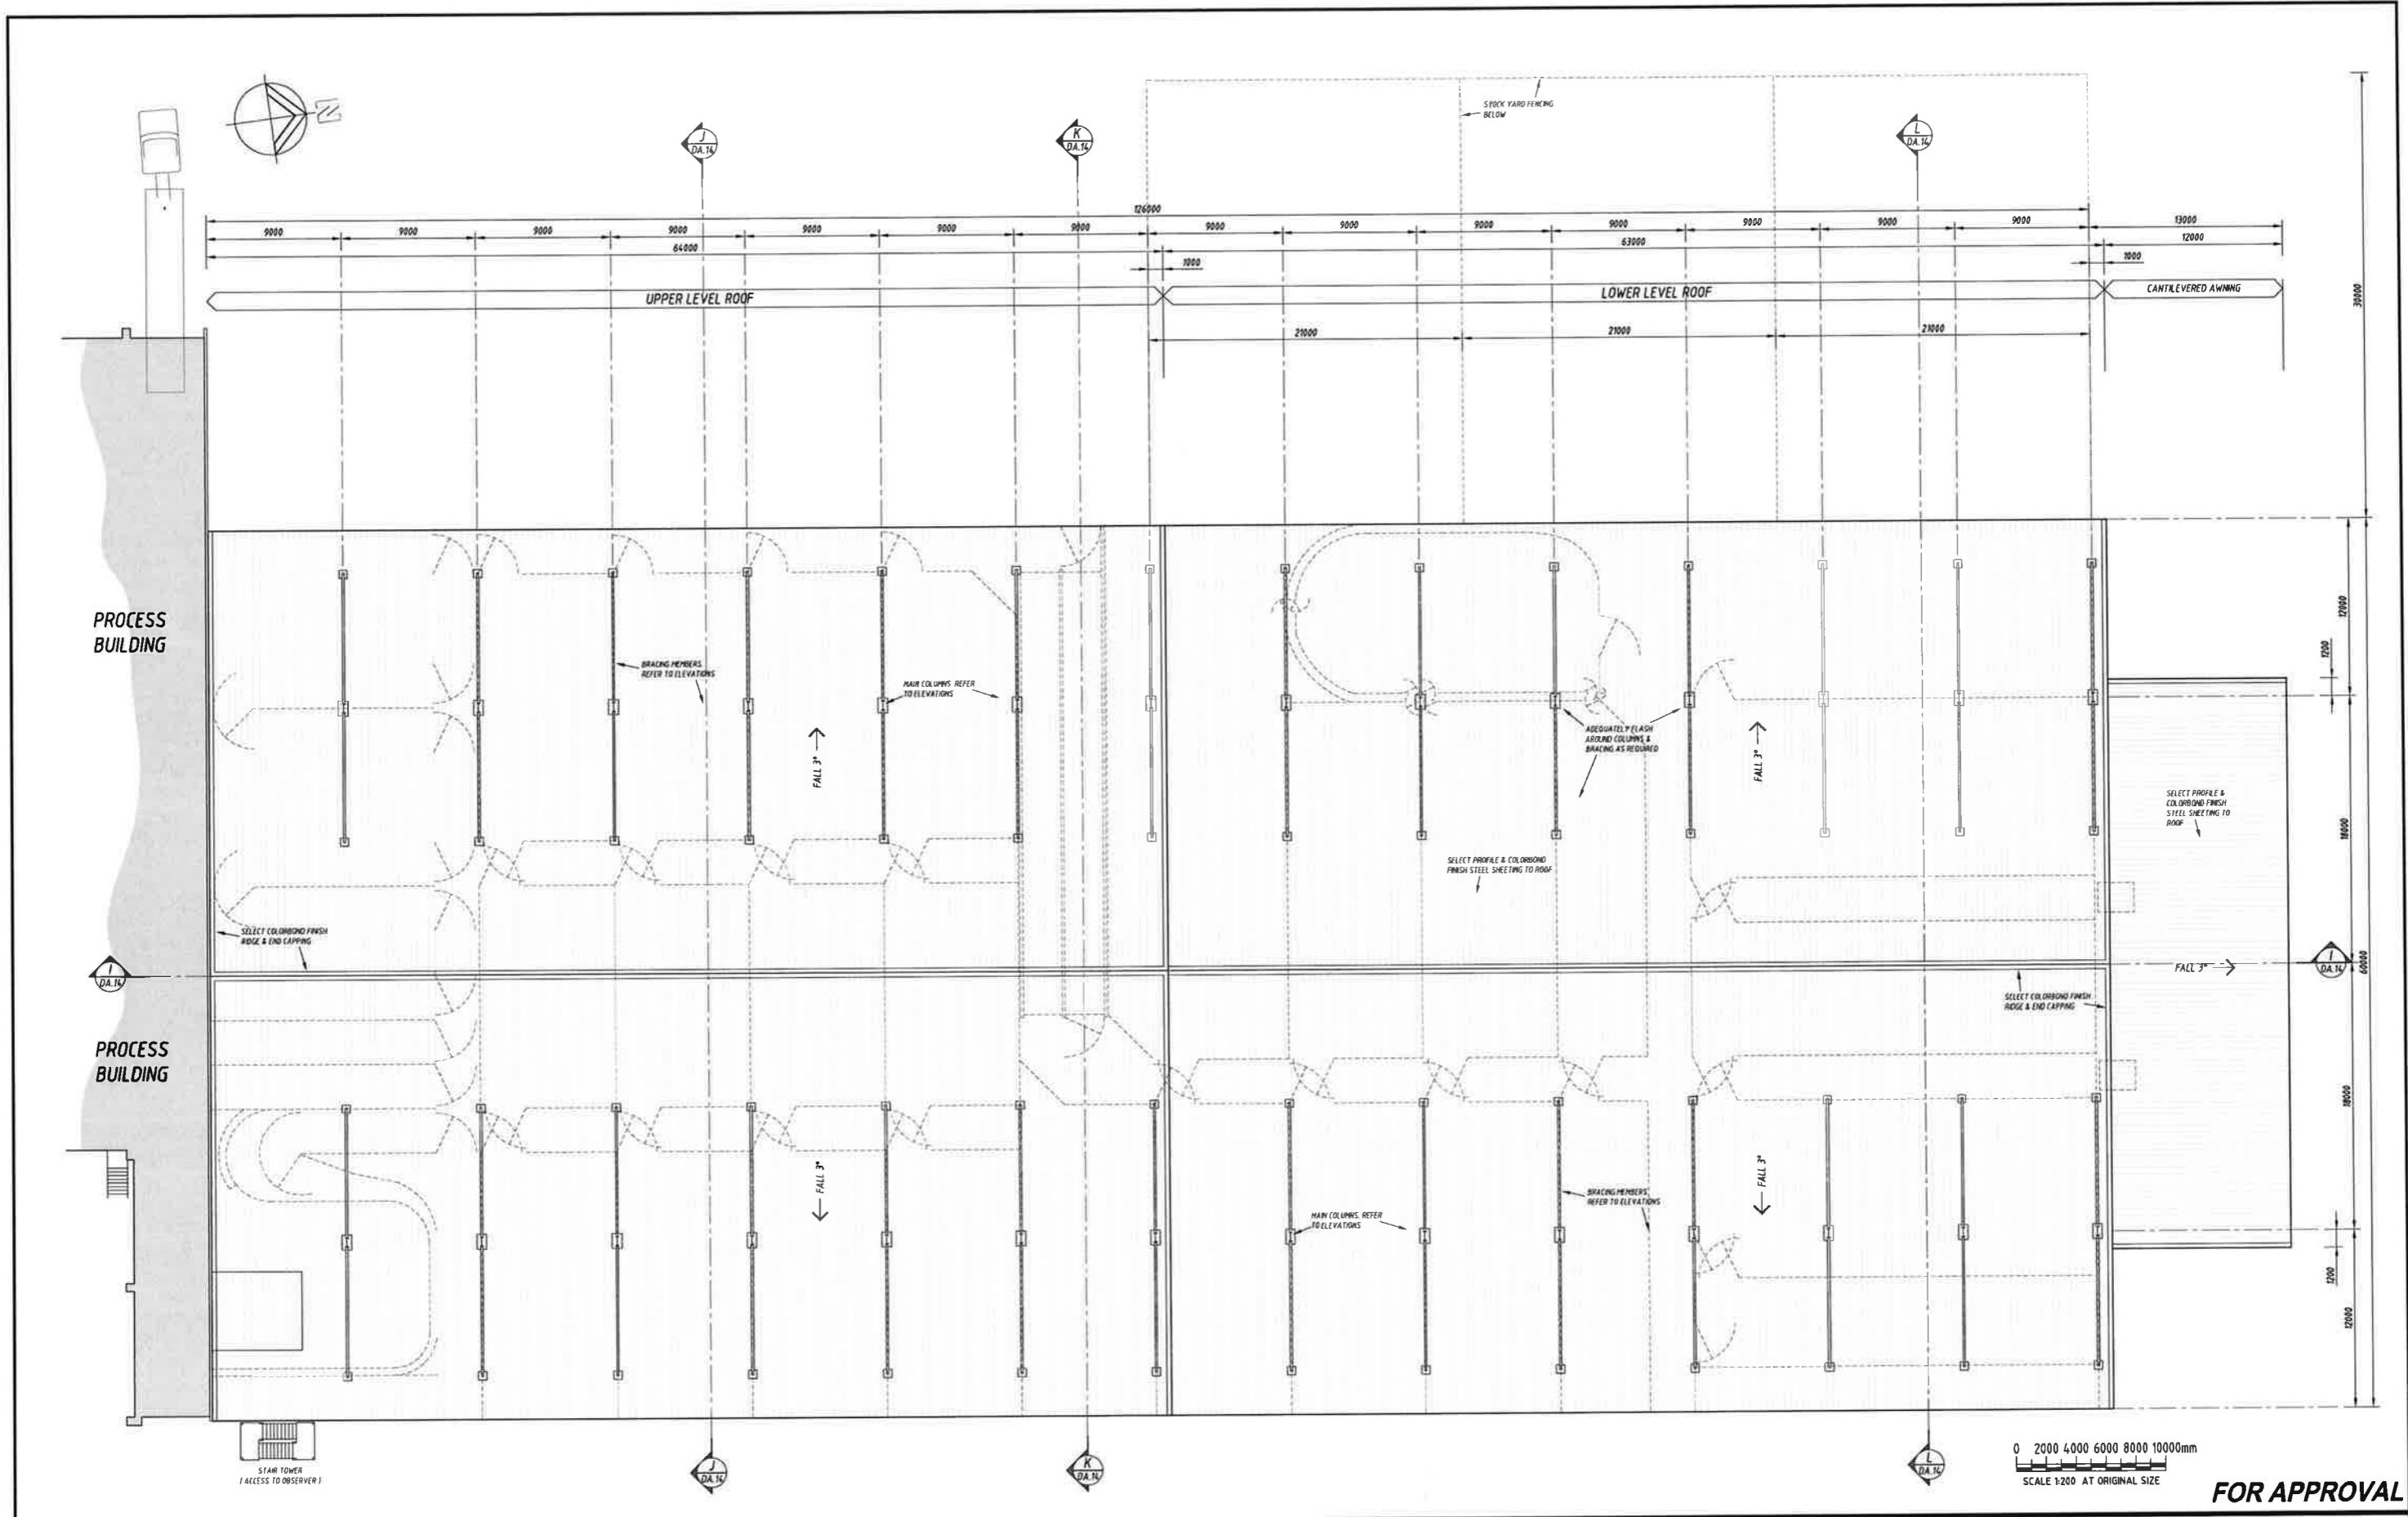

0 2000 4000 6000 8000 10000mm  
SCALE 1:200 AT ORIGINAL SIZE

**FOR APPROVAL**

No	Revision Description	Drawn	Approved	Date
B	REVISED WITH RESPONSE TO SUBMISSIONS	LGH		23.01.17
A	ISSUED FOR APPROVAL	LGH		29.02.16


**SARAN**  
ENGINEERS & MANAGERS  
Unit 3, 9 Gateway Crescent, Orange, NSW 2800  
P.O. Box 8431, Orange, N.S.W. 2800

**DO NOT SCALE**  
COOK & ROE  
Copyright.  
This document may only be used by the client of Cook & Roe (and any other person who Cook & Roe has agreed can use this document) for the purpose for which it was prepared and must not be used by any other person or for any other purpose.


**COOK & ROE**  
STRUCTURAL ENGINEERS  
P 02 6360 2561 F 02 6360 2907  
OFFICE@COOKANDROE.COM.AU  
PO BOX 1935, ORANGE NSW 2800  
**COOKANDROE.COM.AU**

Project **PROPOSED SMALL STOCK ABATTOIR  
MITCHELL HIGHWAY, BOURKE N.S.W.**  
Title **PLAN OF STOCKYARDS**


Client **CAPRA DEVELOPMENTS PTY LTD**  
Drawn LGH Designed Approved  
Scale AS SHOWN Date FEB. 2016  
Drawing No: **32061-DA.11** Rev: **B A1**

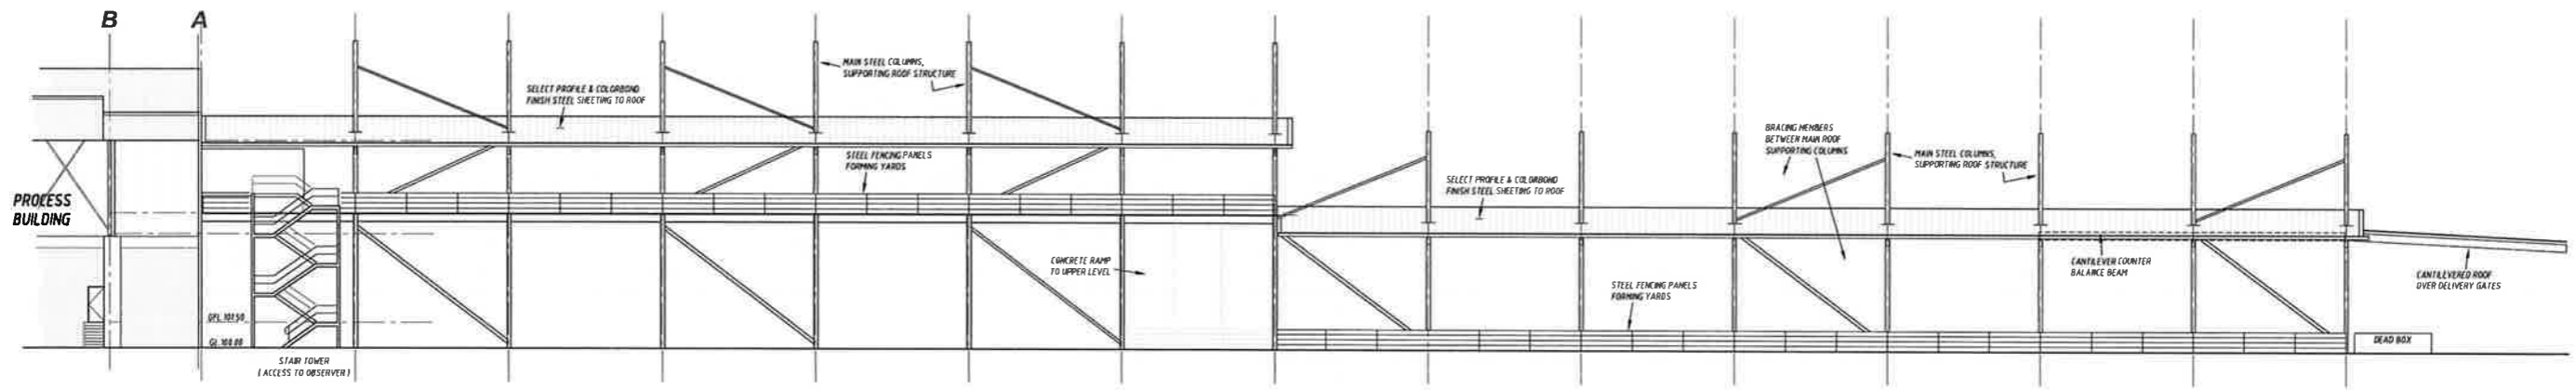

**EAST ELEVATION**  
SCALE 1:200

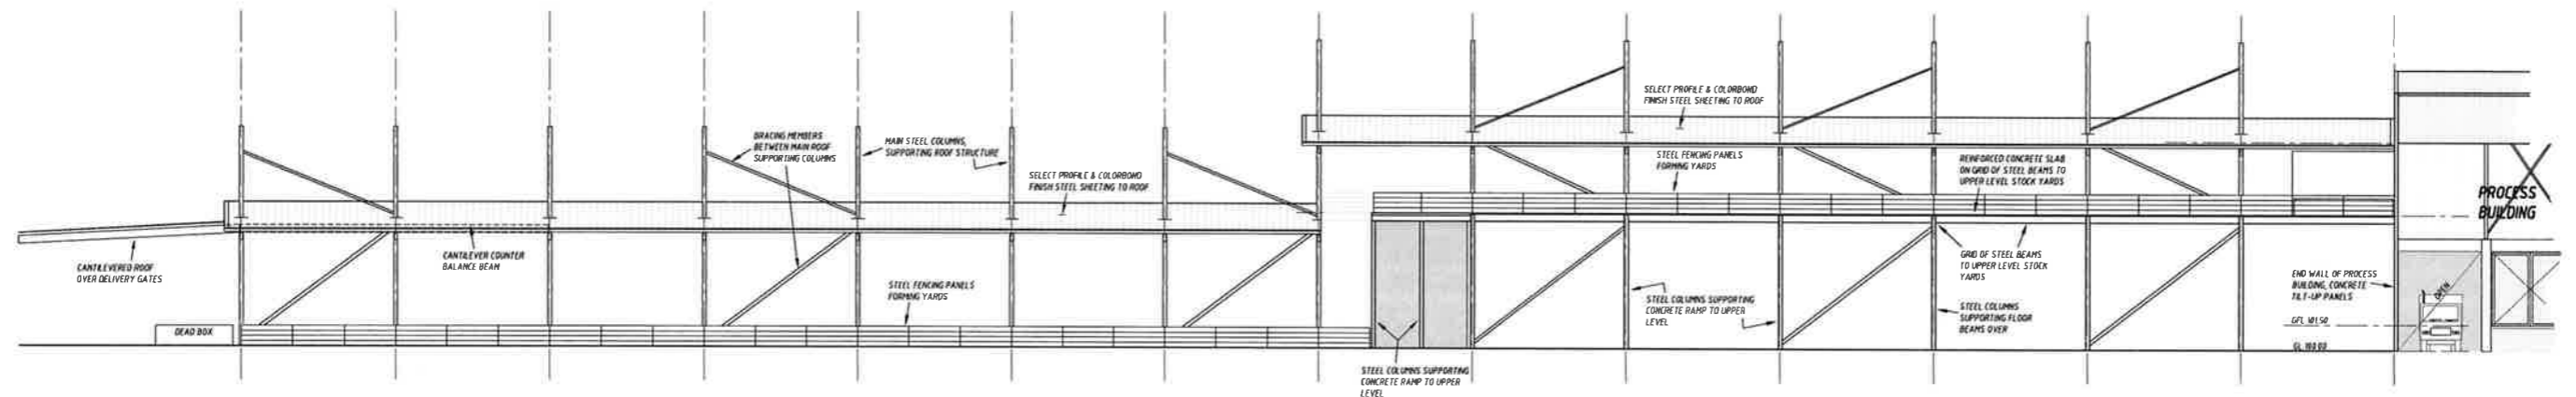

**WEST ELEVATION**  
SCALE 1:200

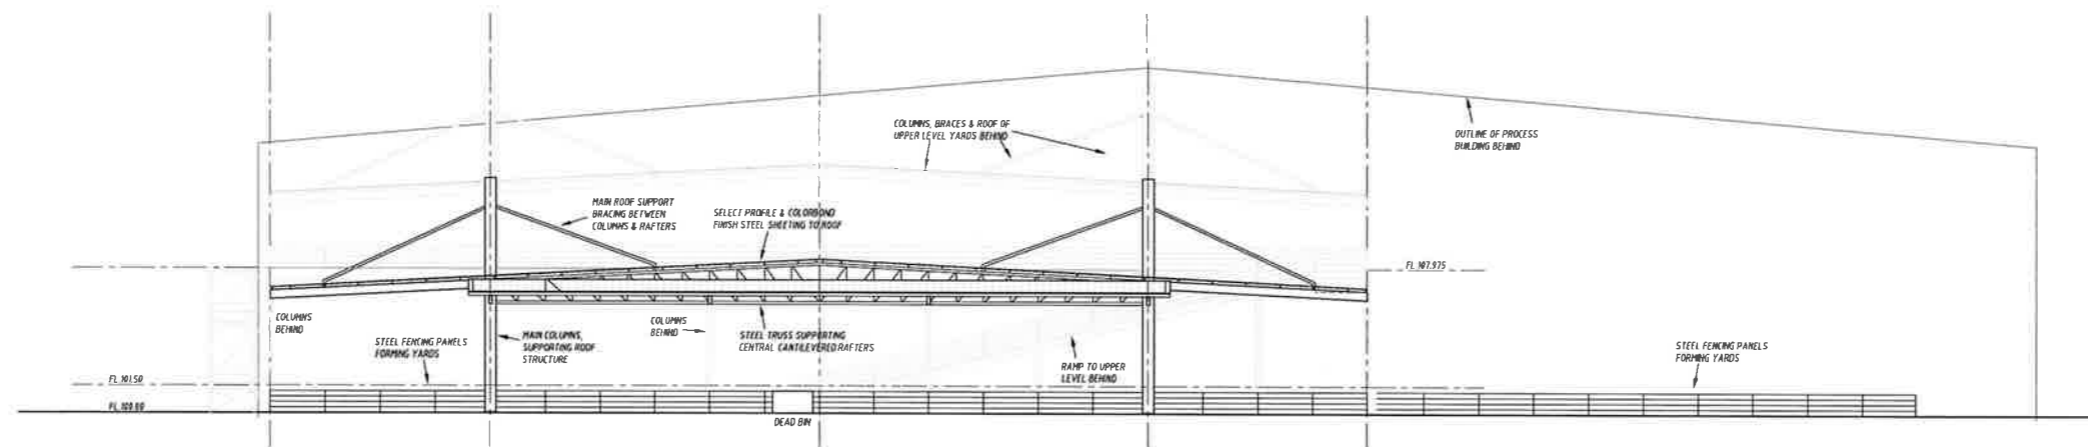

**NORTH ELEVATION**  
SCALE 1:200

0 2000 4000 6000 8000 10000mm  
SCALE 1:200 AT ORIGINAL SIZE

**FOR APPROVAL**

No	Revision Description	Drawn	Approved	Date
B	REVISED WITH RESPONSE TO SUBMISSIONS	LGH		23.01.17
A	ISSUED FOR APPROVAL	LGH		29.02.16


**SARAN**  
ENGINEERS & MANAGERS  
Unit 3, 9 Gateway Crescent, Orange, NSW 2800  
P.O. Box 8431, Orange, N.S.W 2800

**DO NOT SCALE**  
COOK & ROE  
Copyright.  
This document may only be used by the client of Cook & Roe (and any other person who Cook & Roe has agreed can use this document) for the purpose for which it was prepared and must not be used by any other person or for any other purpose.


**COOK & ROE**  
STRUCTURAL ENGINEERS  
P 02 6360 2561 F 02 6360 2907  
E OFFICE@COOKANDROE.COM.AU  
PO BOX 1935, ORANGE NSW 2800  
**COOKANDROE.COM.AU**

Project **PROPOSED SMALL STOCK ABATTOIR  
MITCHELL HIGHWAY, BOURKE N.S.W.**  
Title **ELEVATIONS OF STOCK YARDS**


Client **CAPRA DEVELOPMENTS PTY LTD**  
Drawn LGH Designed Approved  
Scale AS SHOWN Date FEB. 2010 This Drawing must not be used for Construction unless signed as Approved  
Drawing No: **32061-DA.12** Rev: **B** Original Size **A1**

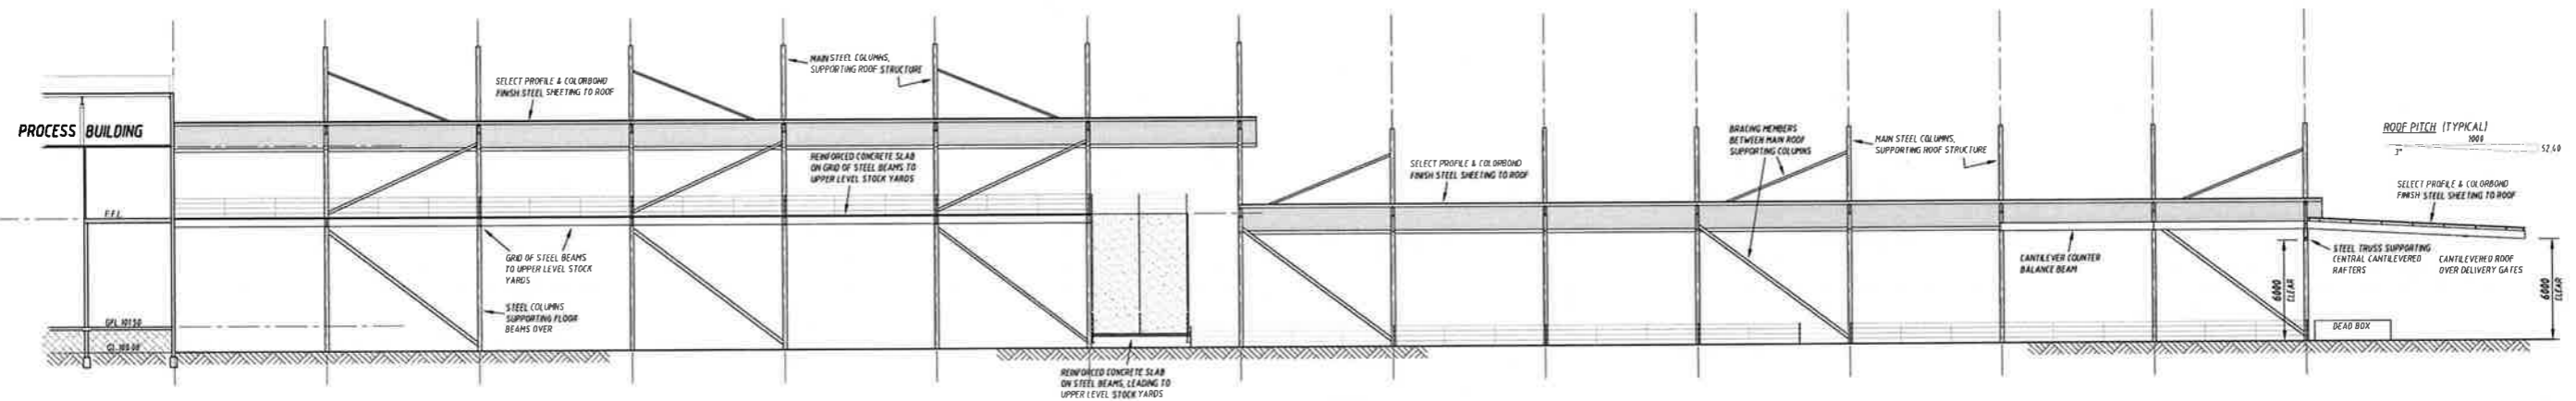


SECTION C  
SCALE 1:200 DA.11

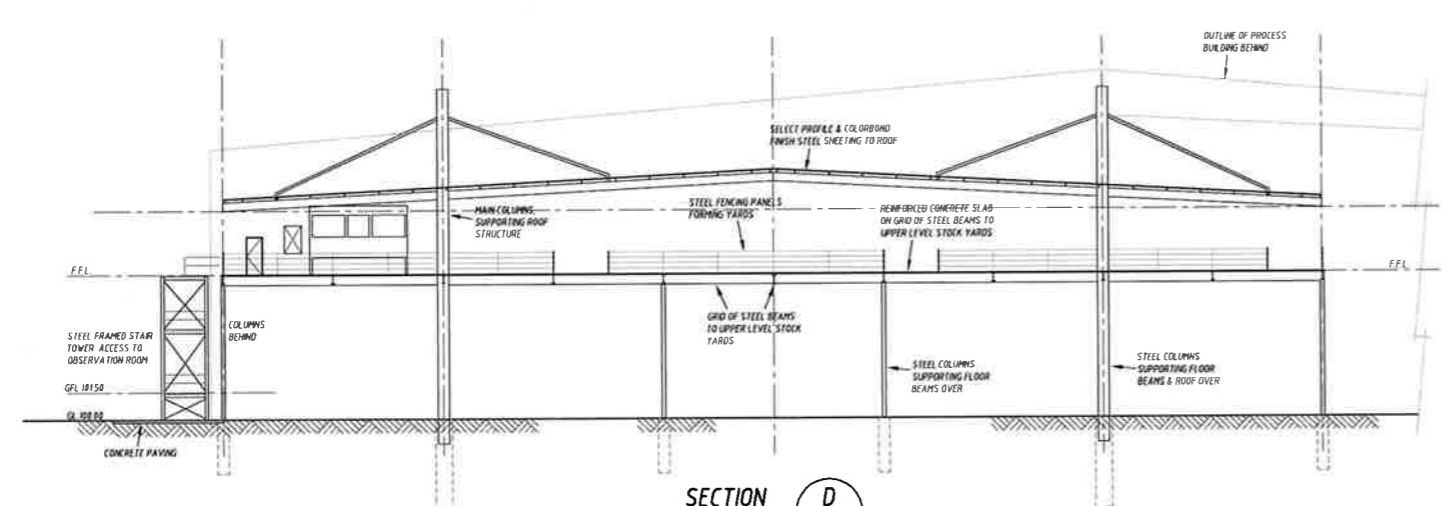


SECTION D  
SCALE 1:200 DA.11

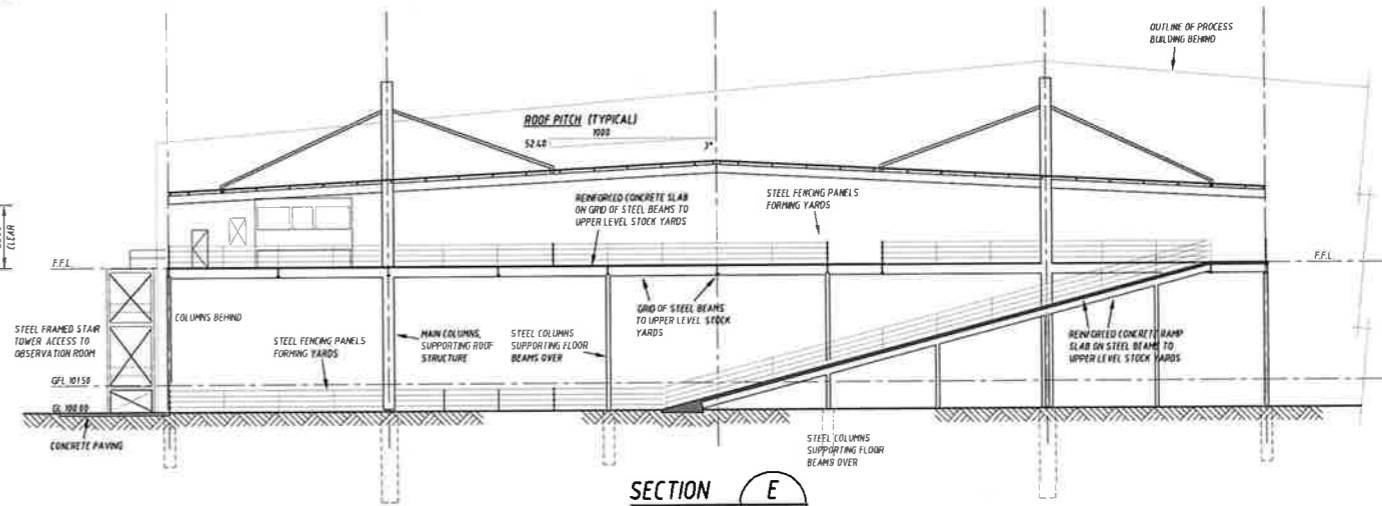

SECTION E  
SCALE 1:200 DA.11

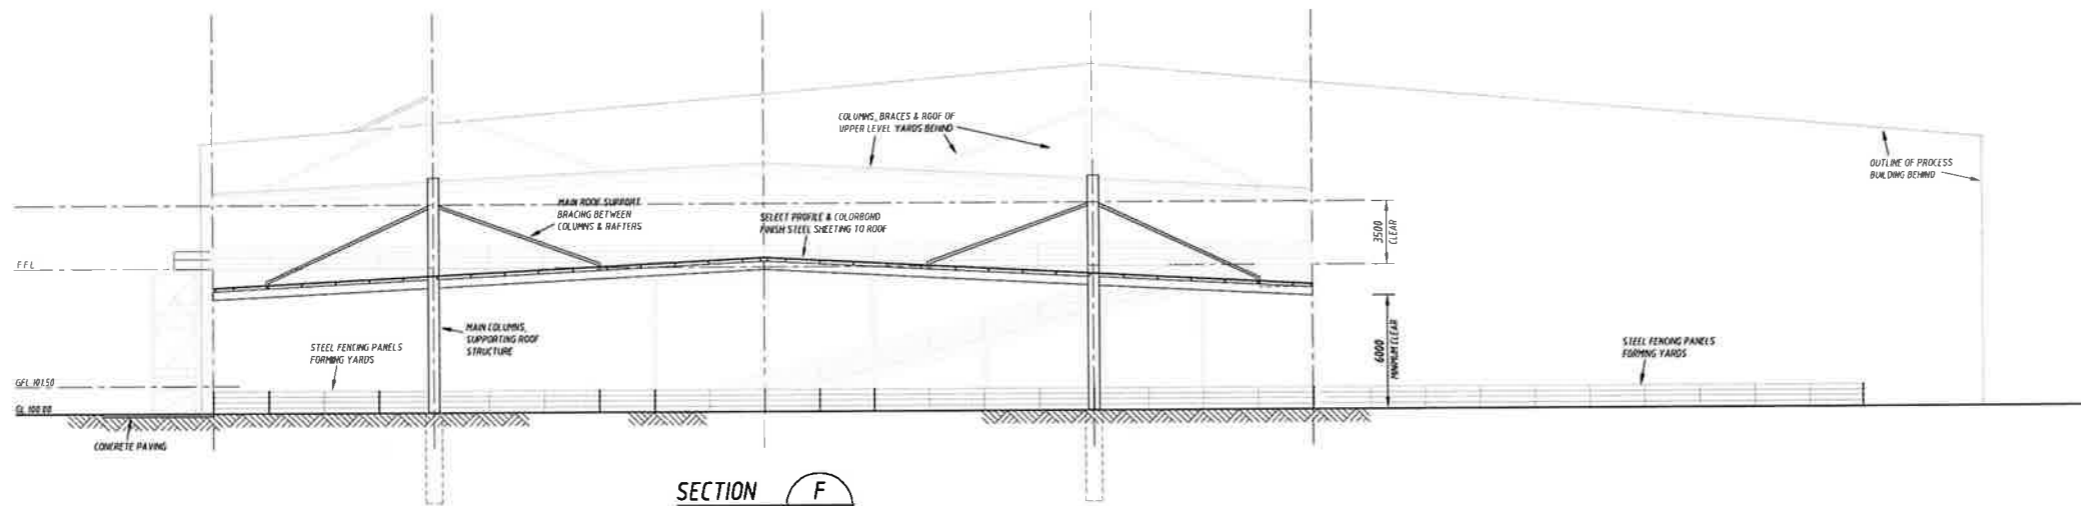

SECTION F  
SCALE 1:200 DA.11

 

FOR APPROVAL

No	Revision Description	Drawn	Approved	Date
B	REVISED WITH RESPONSE TO SUBMISSIONS	LGH		23.01.17
A	ISSUED FOR APPROVAL	LGH		29.02.16


**SARAN**  
ENGINEERS & MANAGERS  
Unit 3, 9 Gateway Crescent, Orange, NSW 2800  
P.O. Box 8431, Orange, N.S.W 2800

**DO NOT SCALE**  
COOK & ROE  
Copyright.  
This document may only be used by the client of Cook & Roe (and any other person who Cook & Roe has agreed can use this document) for the purpose for which it was prepared and must not be used by any other person or for any other purpose.

**COOK & ROE**  
STRUCTURAL ENGINEERS  
P 02 6360 2561 F 02 6360 2907  
E OFFICE@COOKANDROE.COM.AU  
PO BOX 1935, ORANGE NSW 2800  
[COOKANDROE.COM.AU](http://COOKANDROE.COM.AU)

Project  
**PROPOSED SMALL STOCK ABATTOIR  
MITCHELL HIGHWAY, BOURKE N.S.W.**  
Title  
**SECTIONS - STOCK YARDS**

Client <b>CAPRA DEVELOPMENTS PTY LTD</b>			
Drawn LGH	Designed	Approved	
Scale AS SHOWN	Date FEB, 2016	1 This Drawing must not be used for Construction unless signed as Approved	
Drawing No: <b>32061-DA.13</b>	Rev: <b>B</b>	Original Size <b>A1</b>	

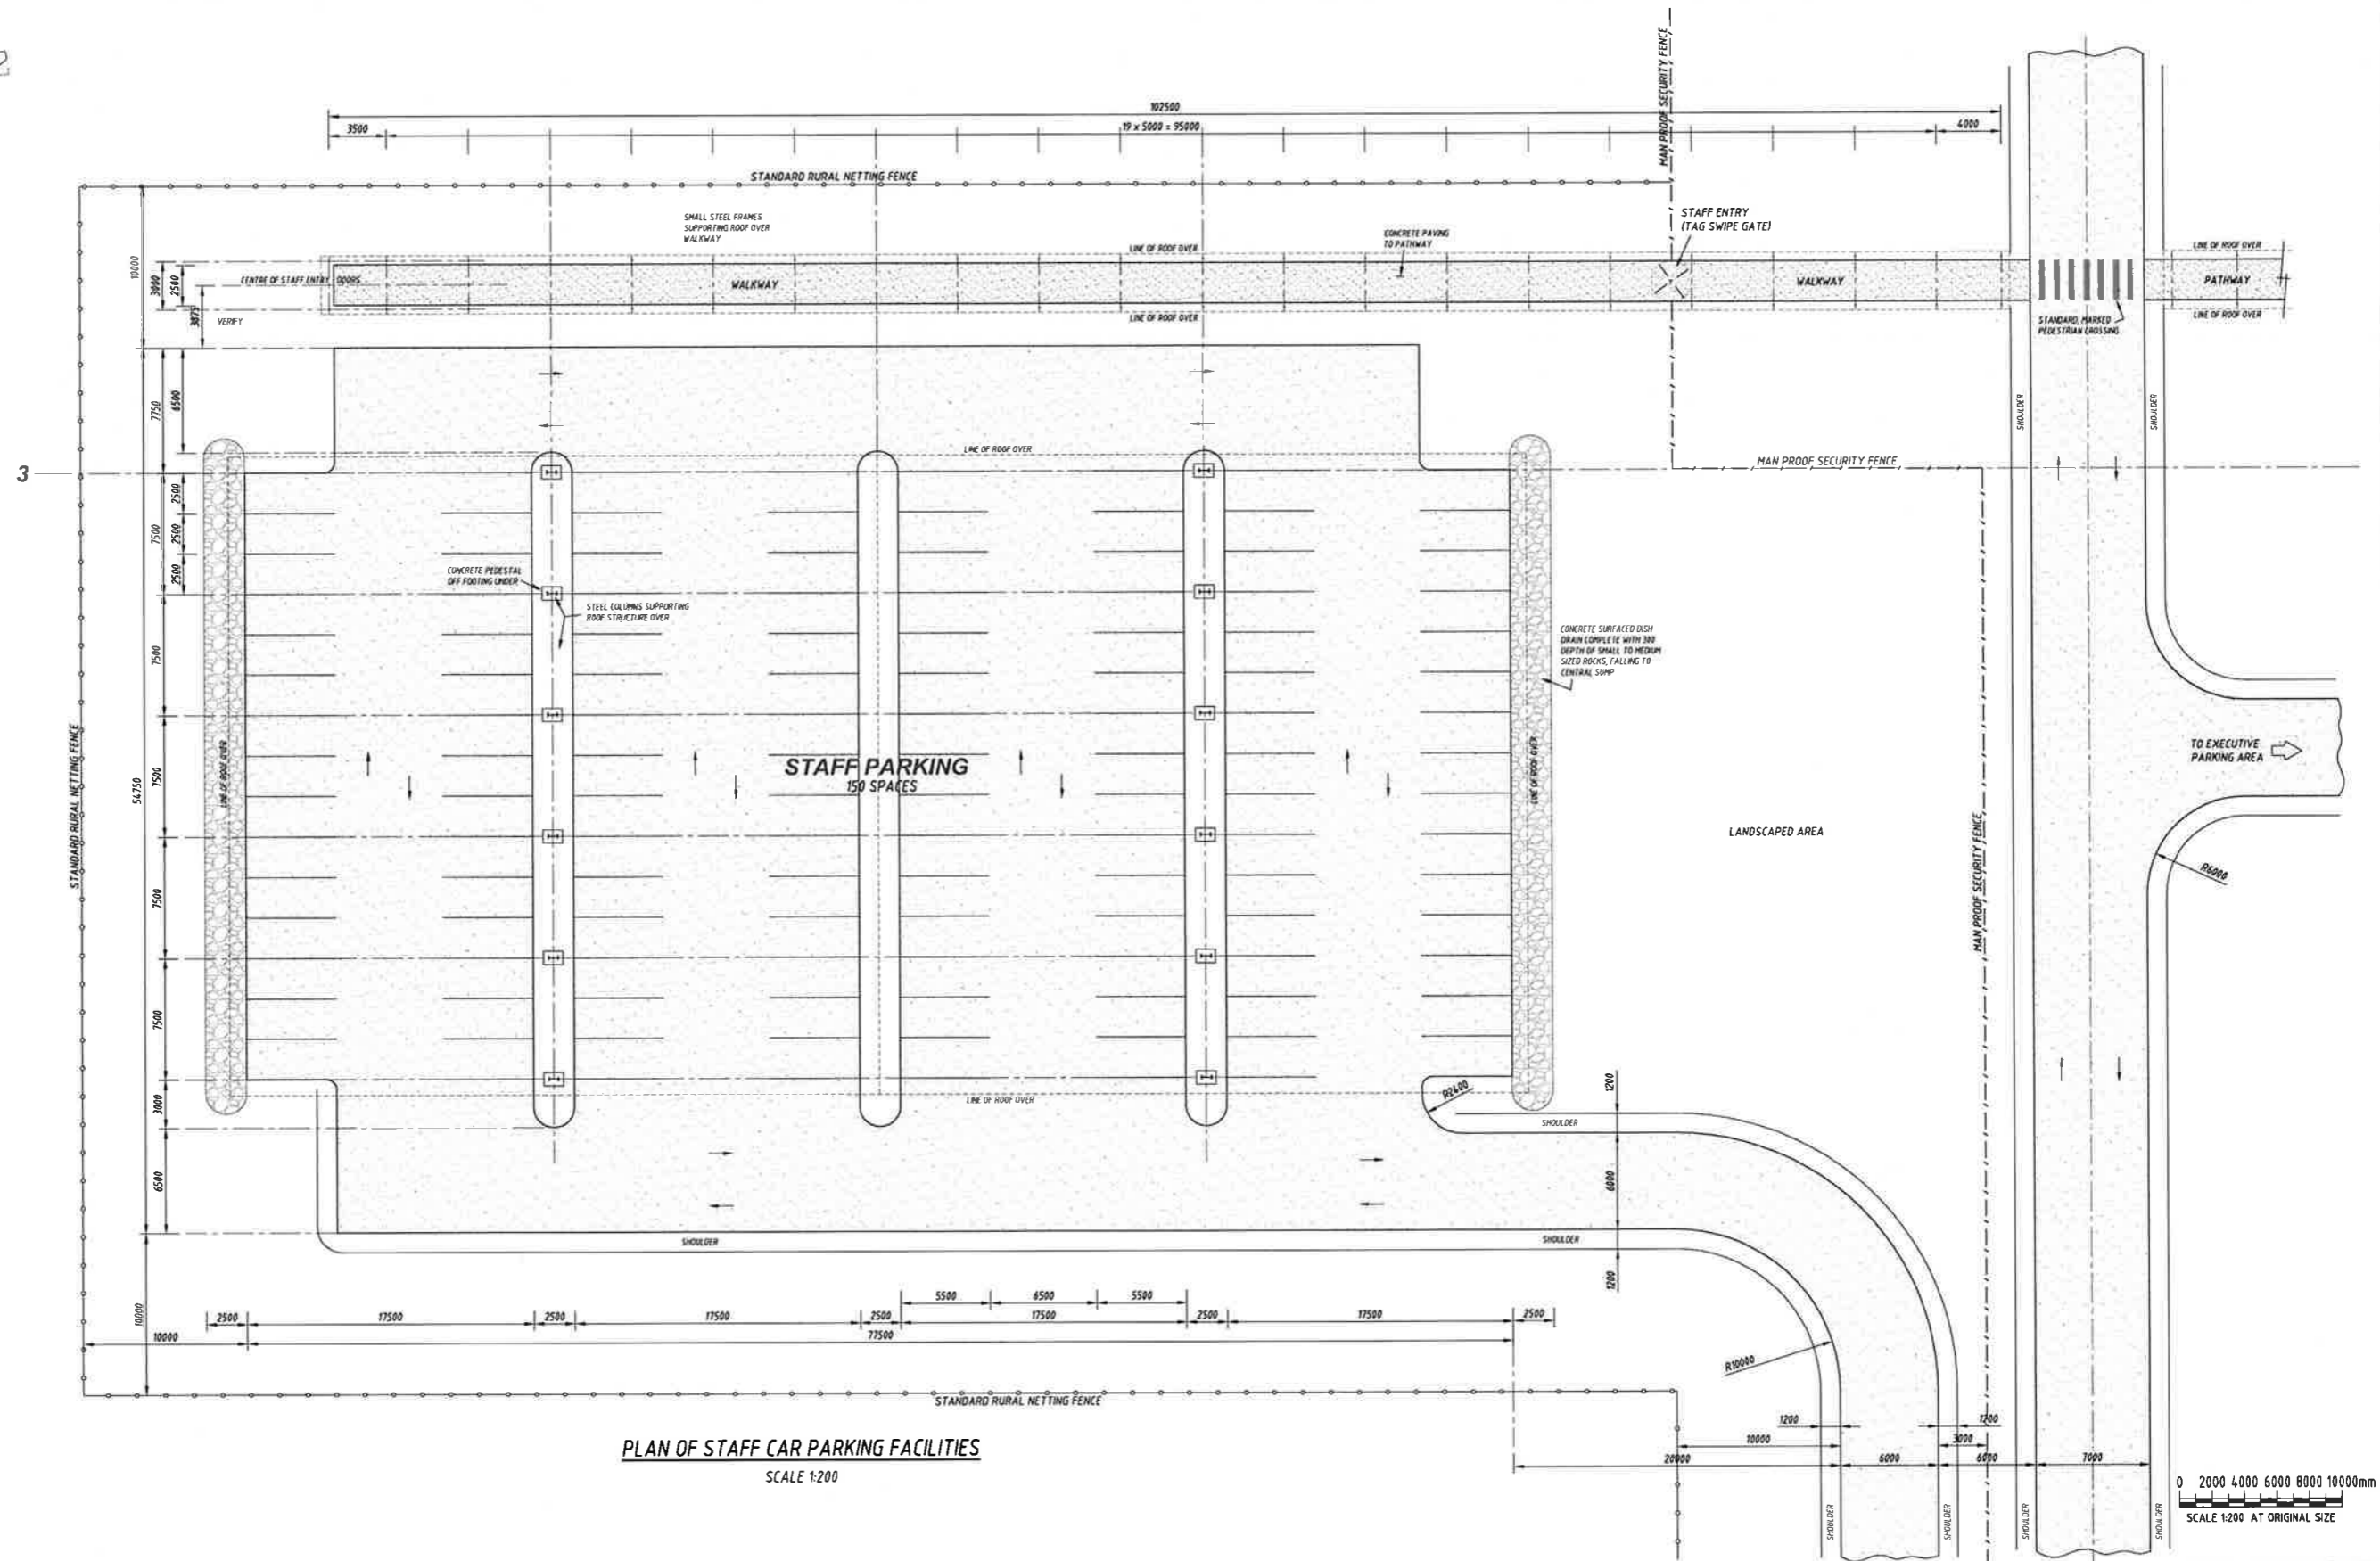

**PLAN OF STAFF CAR PARKING FACILITIES**  
SCALE 1:200

0 2000 4000 6000 8000 10000mm  
SCALE 1:200 AT ORIGINAL SIZE

**FOR APPROVAL**

No	Revision Description	Drawn	Approved	Date
B	REVISED WITH RESPONSE TO SUBMISSIONS	LGH		23.01.17
A	ISSUED FOR APPROVAL	LGH		29.02.16


**SARAN**  
ENGINEERS & MANAGERS  
Unit 3, 9 Gateway Crescent, Orange, NSW 2800  
P.O. Box 8431, Orange, N.S.W 2800

**DO NOT SCALE**  
COOK & ROE  
Copyright  
This document may only be used by the client of Cook & Roe (and any other person who Cook & Roe has agreed can use this document) for the purpose for which it was prepared and must not be used by any other person or for any other purpose.


**COOK ROE**  
STRUCTURAL ENGINEERS  
P 02 6360 2561 F 02 6360 2907  
OFFICE@COOKANDROE.COM.AU  
PO BOX 1935, ORANGE NSW 2800  
**COOKANDROE.COM.AU**

Project **PROPOSED SMALL STOCK ABATTOIR MITCHELL HIGHWAY, BOURKE N.S.W.**  
Title **PLAN OF STAFF PARKING FACILITIES**


Client <b>CAPRA DEVELOPMENTS PTY LTD</b>			
Drawn	LGH	Designed	Approved
Scale	AS SHOWN	Date	FEB. 2016
Drawing No:	<b>32061-DA.14</b>		Rev: <b>B</b> Original Size <b>A1</b>

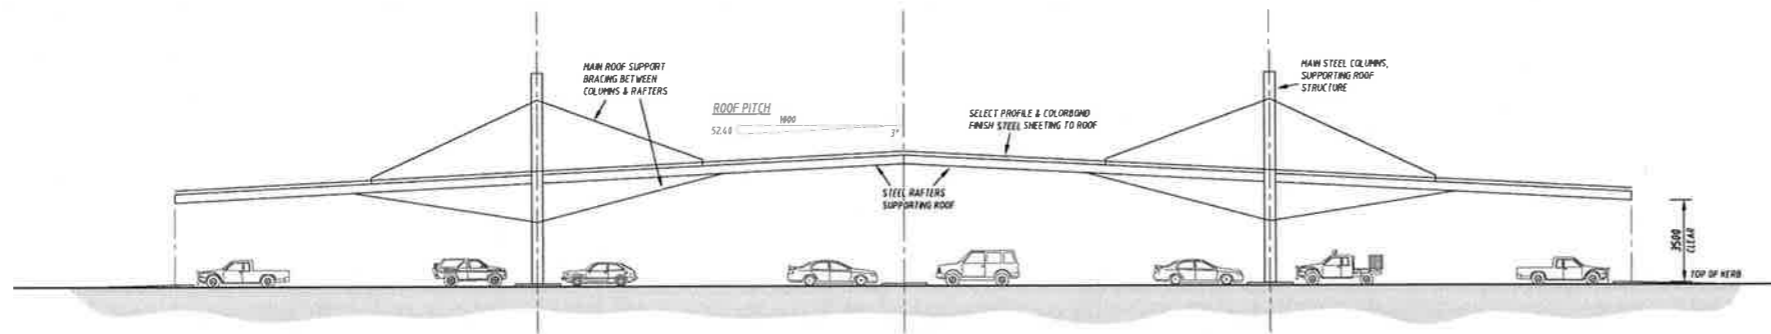

**NORTH / SOUTH ELEVATIONS**  
SCALE 1:200


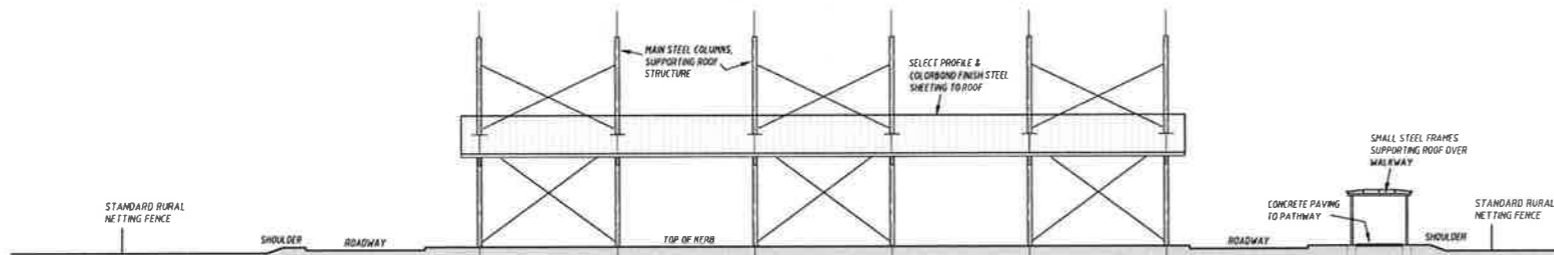


**EAST / WEST ELEVATIONS**  
SCALE 1:200

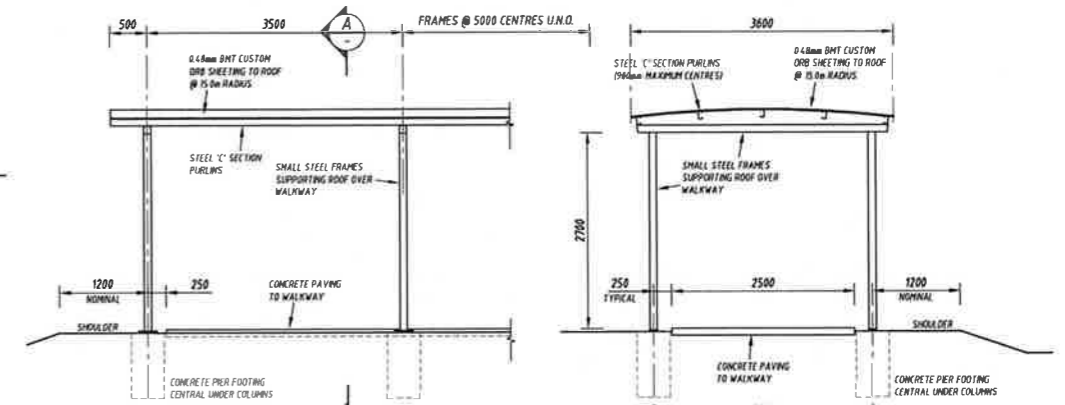

**COVERED WALKWAY DETAILS**  
SCALE 1:50

**SECTION A**  
SCALE 1:50

  

**FOR APPROVAL**

No	Revision Description	Drawn	Approved	Date
B	REVISED WITH RESPONSE TO SUBMISSIONS	LGH		23.01.17
A	ISSUED FOR APPROVAL	LGH		29.02.16

**SARAN**  
ENGINEERS & MANAGERS  
Unit 3, 9 Gateway Crescent, Orange, NSW 2800  
P.O. Box 8431, Orange, N.S.W 2800


**DO NOT SCALE**  
COOK & ROE  
Copyright  
This document may only be used by the client of Cook & Roe (and any other person who Cook & Roe has agreed can use this document) for the purpose for which it was prepared and must not be used by any other person or for any other purpose.

**COOK & ROE**  
STRUCTURAL ENGINEERS  
P 02 6360 2561 F 02 6360 2907  
OFFICE@COOKANDROE.COM.AU  
PO BOX 1935, ORANGE NSW 2800  
**COOKANDROE.COM.AU**


Project **PROPOSED SMALL STOCK ABATTOIR  
MITCHELL HIGHWAY, BOURKE N.S.W.**  
Title **ELEVATIONS OF STAFF PARKING FACILITIES**

Client <b>CAPRA DEVELOPMENTS PTY LTD</b>			
Drawn	LGH	Designed	Approved
Scale	AS SHOWN	Date	FEB, 2016
Drawing No:	<b>32061-DA.15</b>		Rev: <b>B</b>
			Original Item <b>A1</b>




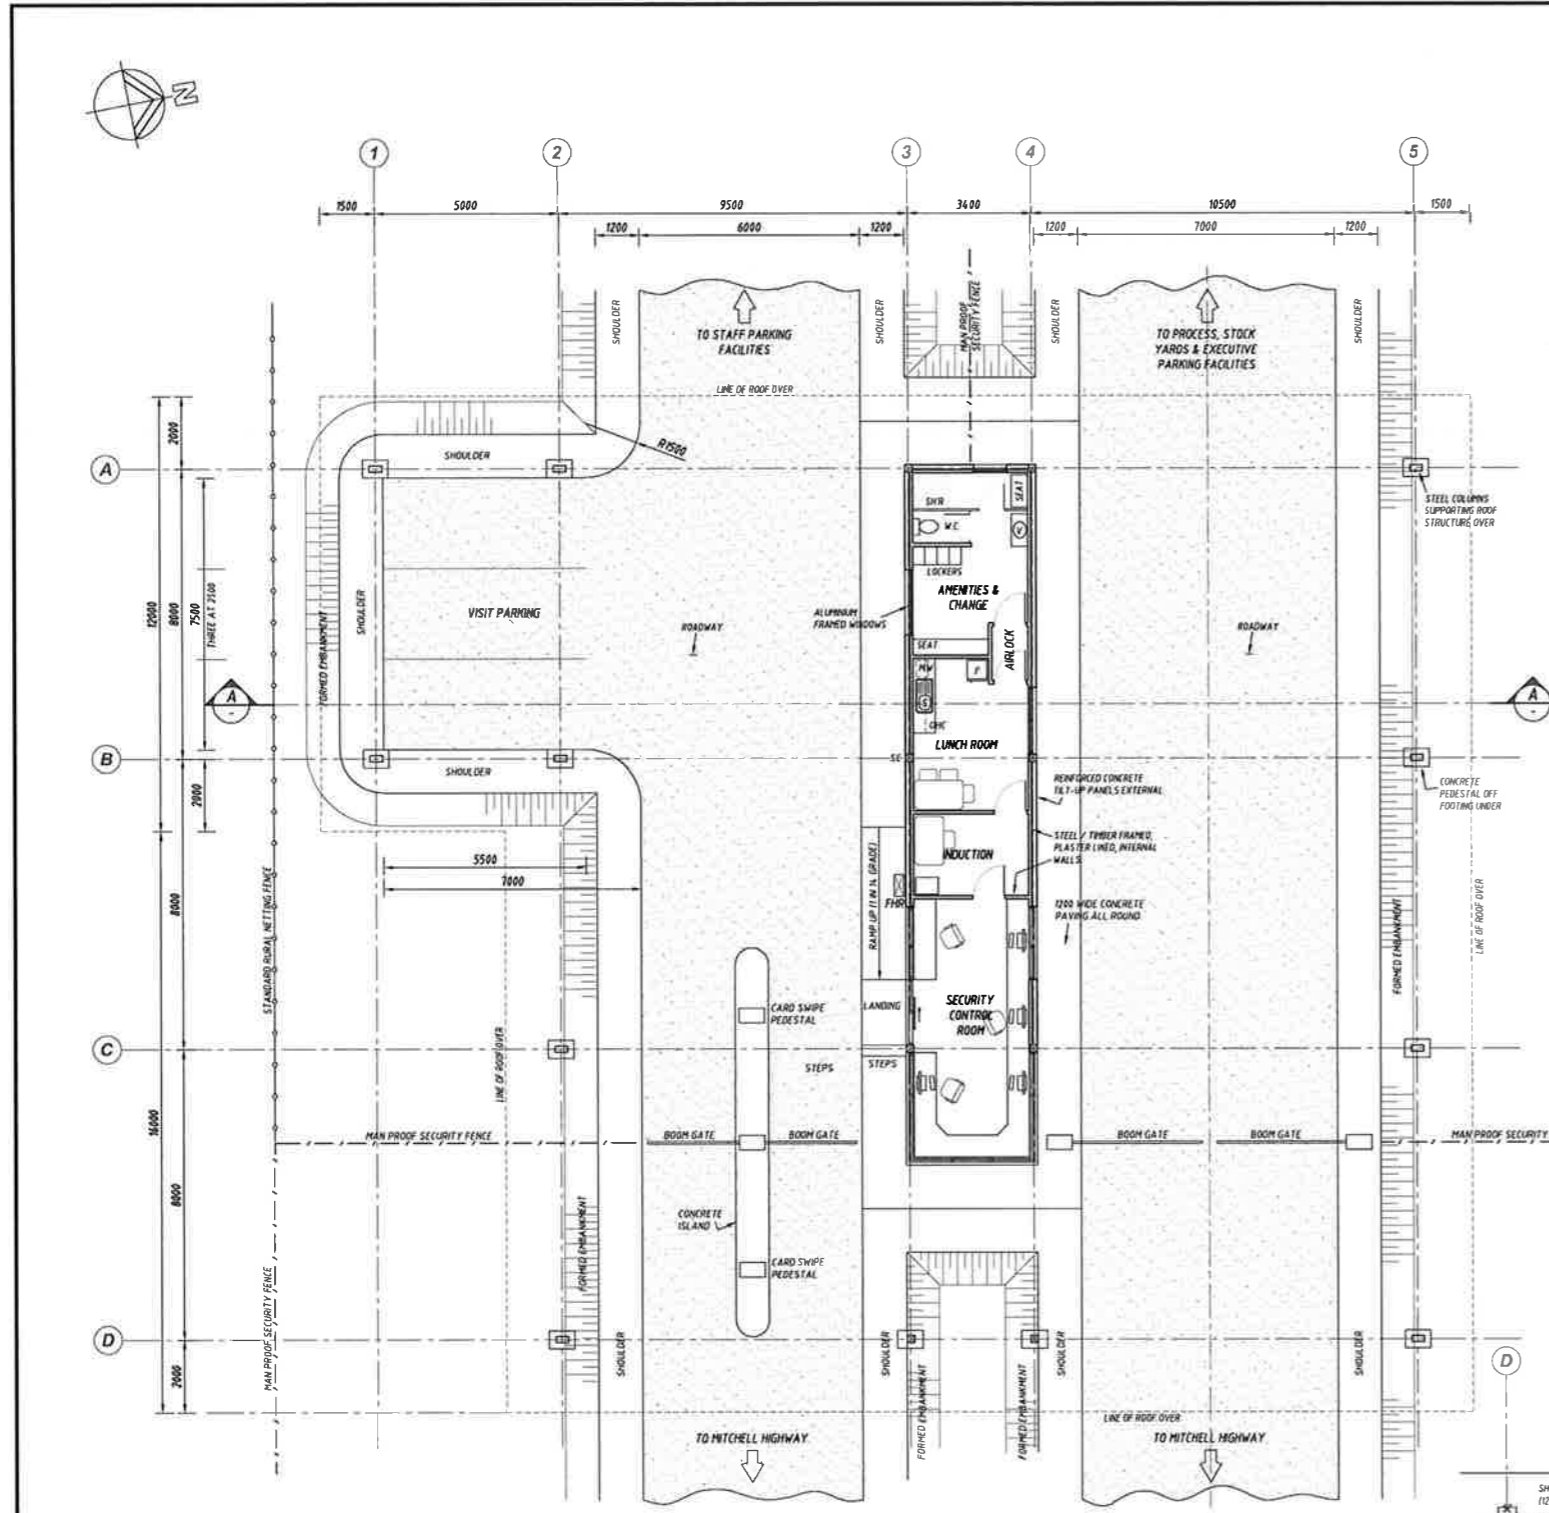


**PLAN - CONCRETE BASE**  
SCALE 1:100

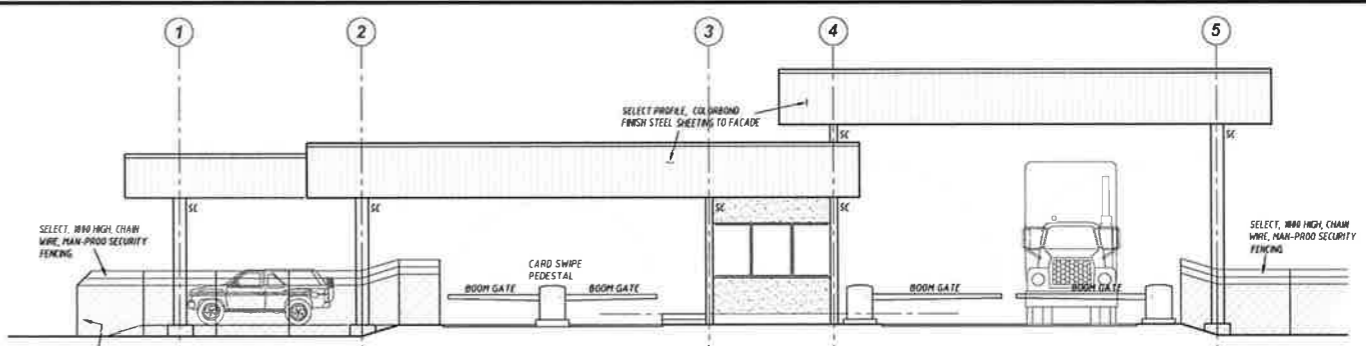


**EAST ELEVATION**  
SCALE 1:100

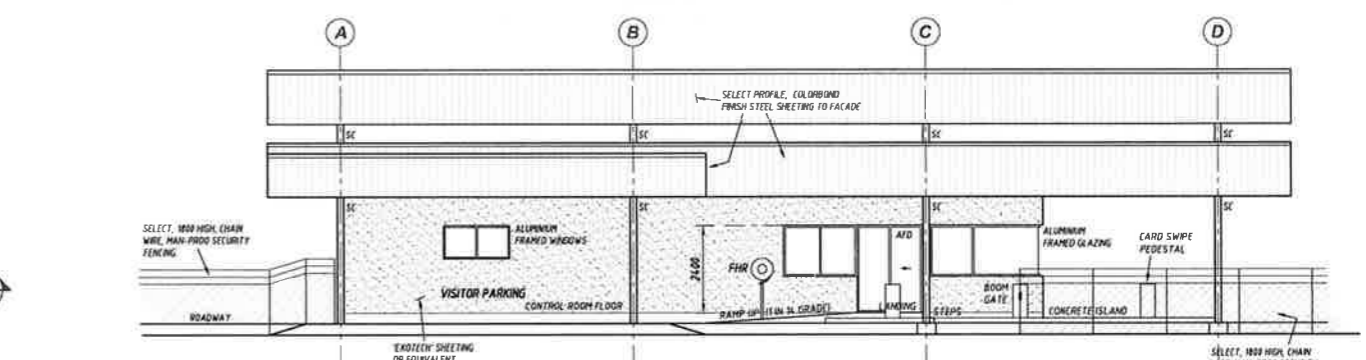


**SOUTH ELEVATION**  
SCALE 1:100

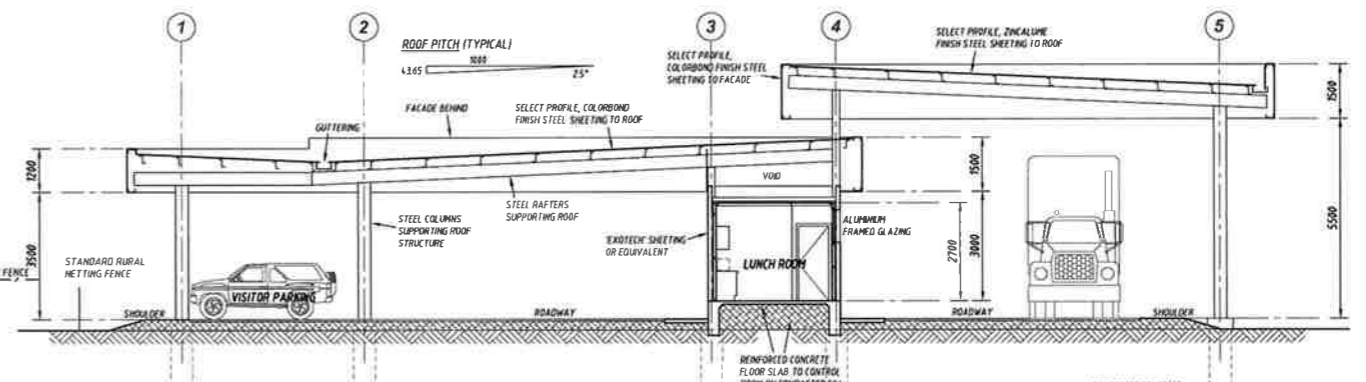

**SECTION A**  
SCALE 1:100

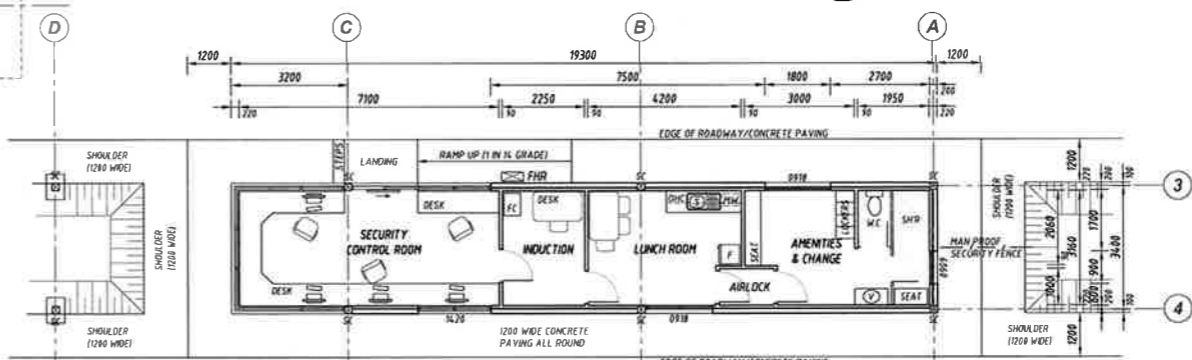

**PLAN OF SECURITY CONTROL ROOM**  
SCALE 1:100

 

SCALE 1:100 AT ORIGINAL SIZE

**FOR APPROVAL**

B	REVISED WITH RESPONSE TO SUBMISSIONS	LGH	23.01.17
A	ISSUED FOR APPROVAL	LGH	29.02.16
No	Revision Description	Drawn	Approved


**SARAN**  
ENGINEERS & MANAGERS  
Unit 3, 9 Gateway Crescent, Orange, NSW 2800  
P.O. Box 8431, Orange, N.S.W 2800

**DO NOT SCALE**  
COOK & ROE  
Copyright.  
This document may only be used by the client of Cook & Roe (and any other person who Cook & Roe has agreed can use this document) for the purpose for which it was prepared and must not be used by any other person or for any other purpose.


**COOK & ROE**  
STRUCTURAL ENGINEERS  
P 02 6360 2561 F 02 6360 2907  
OFFICE@COOKANDROE.COM.AU  
PO BOX 1935, ORANGE NSW 2800  
**COOKANDROE.COM.AU**

Project **PROPOSED SMALL STOCK ABATTOIR MITCHELL HIGHWAY, BOURKE N.S.W.**  
Title **PLAN OF GATE HOUSE & SHELTER BUILDING**

Client <b>CAPRA DEVELOPMENTS PTY LTD</b>			
Drawn	LGH	Designed	Approved
Scale	AS SHOWN	Date	FEB. 20'16
Drawing No:	<b>32061-DA.16</b>		Rev: <b>B</b>
			<b>A1</b>

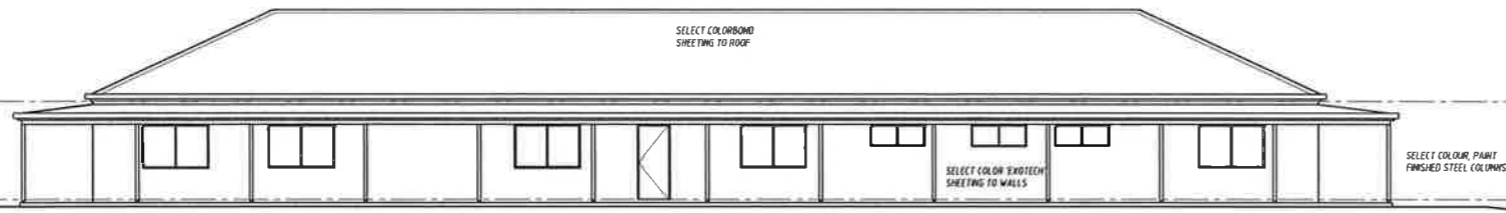

**WEST ELEVATION**  
SCALE 1:100

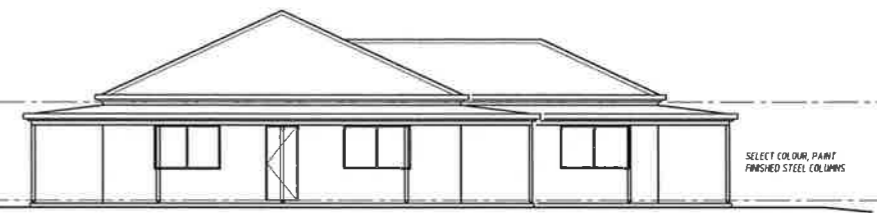


**SOUTH ELEVATION**  
SCALE 1:100




**EAST ELEVATION**  
SCALE 1:100



**NORTH ELEVATION**  
SCALE 1:100

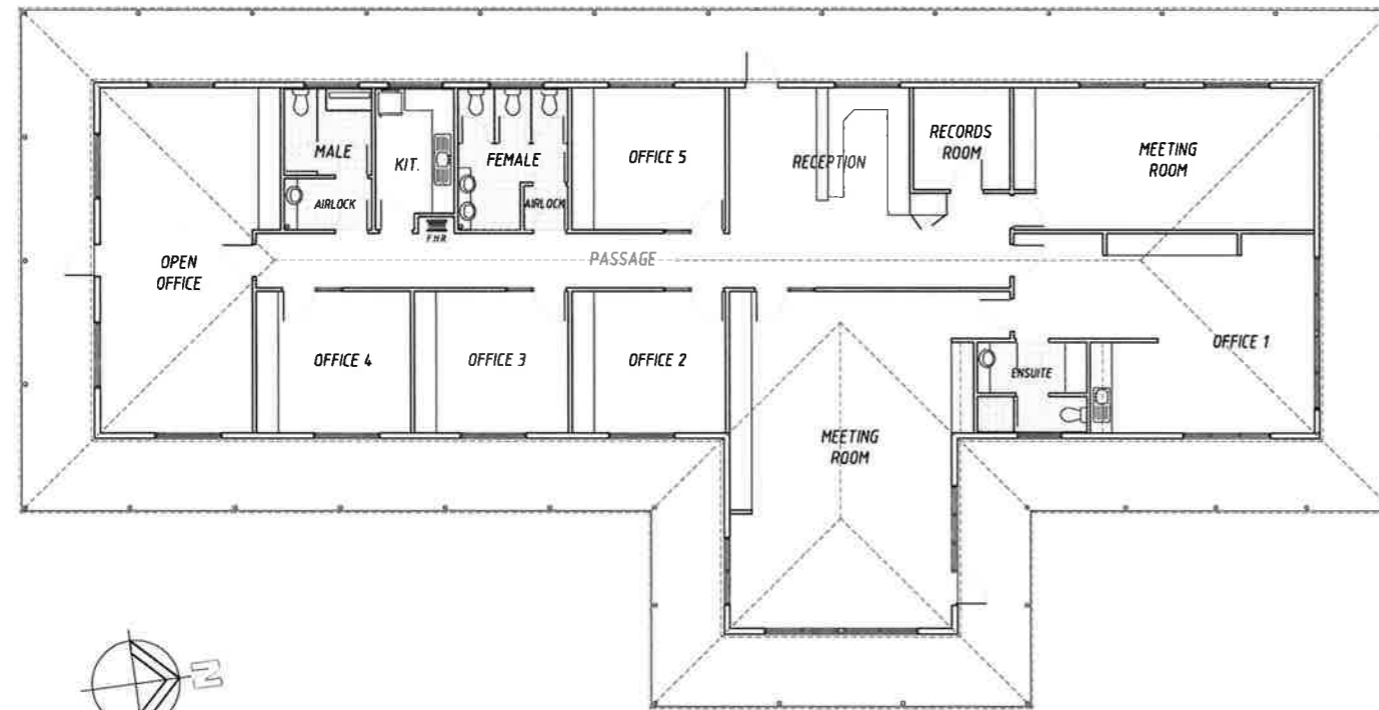

**PLAN OF ADMINISTRATION BUILDING**  
SCALE 1:100

 

**FOR APPROVAL**

No	Revision Description	Drawn	Approved	Date
B	REVISED WITH RESPONSE TO SUBMISSIONS	LGH		23.01.17
A	ISSUED FOR APPROVAL	LGH		29.02.16


**SARAN**  
ENGINEERS & MANAGERS  
Unit 3, 9 Gateway Crescent, Orange. NSW 2800  
P.O. Box 8431, Orange. N.S.W 2800

**DO NOT SCALE**  
COOK & ROE  
Copyright.  
This document may only be used by the client of Cook & Roe (and any other person who Cook & Roe has agreed can use this document) for the purpose for which it was prepared and must not be used by any other person or for any other purpose.


**COOK & ROE**  
STRUCTURAL ENGINEERS  
P 02 6360 2561 F 02 6360 2907  
OFFICE@COOKANDROE.COM.AU  
PO BOX 1935, ORANGE NSW 2800  
**COOKANDROE.COM.AU**

Project **PROPOSED SMALL STOCK ABATTOIR  
MITCHELL HIGHWAY, BOURKE N.S.W.**  
Title **PLAN OF ADMINISTRATION BUILDING**


Client <b>CAPRA DEVELOPMENTS PTY LTD</b>			
Drawn	LGH	Designed	Approved
Scale	AS SHOWN	Date	FEB. 2016
Drawing No:	<b>32061-DA.17</b>		Rev: <b>B</b> Original File: <b>A1</b>

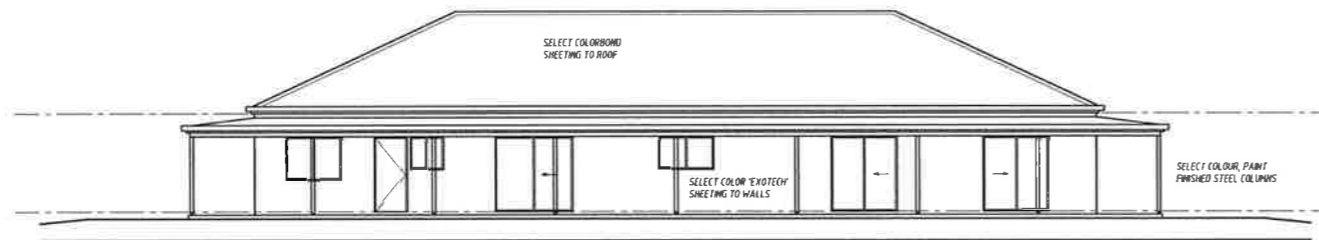


**SOUTH ELEVATION**  
SCALE 1:100

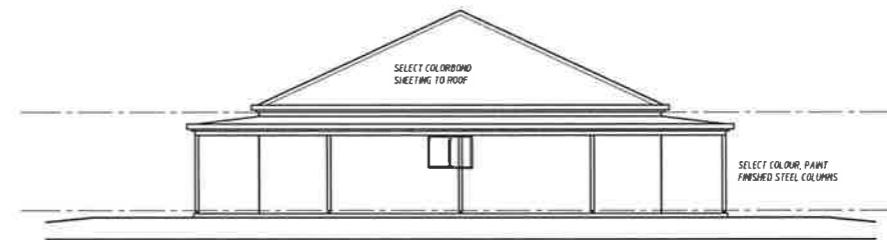

**EAST ELEVATION**  
SCALE 1:100

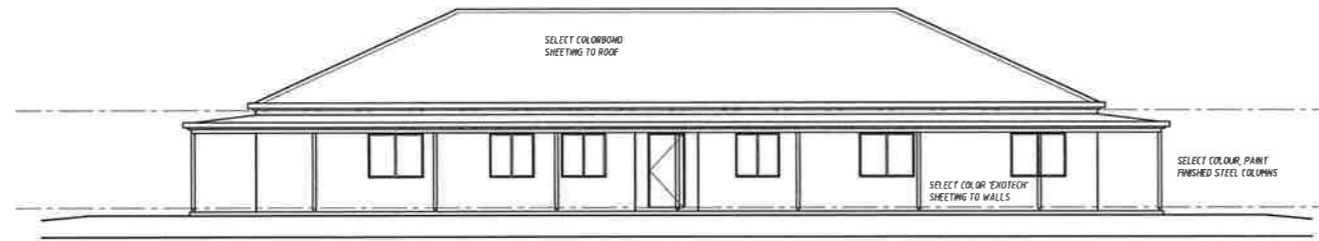


**NORTH ELEVATION**  
SCALE 1:100

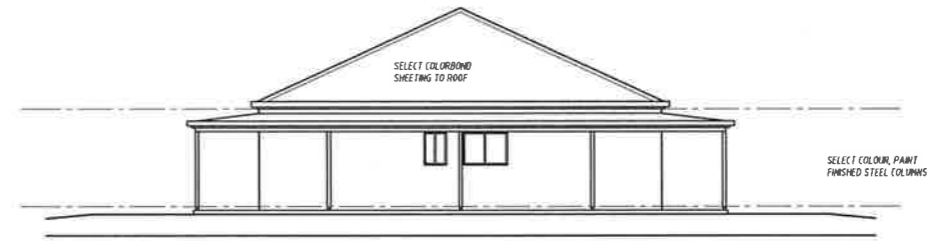

**WEST ELEVATION**  
SCALE 1:100



**PLAN OF SITE OFFICE BUILDING**  
SCALE 1:100

 

**FOR APPROVAL**

No	Revision Description	Drawn	Approved	Date
B	REVISED WITH RESPONSE TO SUBMISSIONS	LGH		23.01.17
A	ISSUED FOR APPROVAL	LGH		29.02.16

**SARAN**  
ENGINEERS & MANAGERS  
Unit 3, 9 Gateway Crescent, Orange, NSW 2800  
P.O. Box 8431, Orange, N.S.W 2800

**DO NOT SCALE**  
COOK & ROE  
Copyright.  
This document may only be used by the client of Cook & Roe (and any other person who Cook & Roe has agreed can use this document) for the purpose for which it was prepared and must not be used by any other person or for any other purpose.


**COOK ROE**  
STRUCTURAL ENGINEERS  
P 02 6360 2561 F 02 6360 2907  
E OFFICE@COOKANDROE.COM.AU  
PO BOX 1935, ORANGE NSW 2800  
[COOKANDROE.COM.AU](http://COOKANDROE.COM.AU)

Project **PROPOSED SMALL STOCK ABATTOIR  
MITCHELL HIGHWAY, BOURKE N.S.W.**  
Title **PLAN OF SITE OFFICE BUILDING**


Client <b>CAPRA DEVELOPMENTS PTY LTD</b>			
Drawn LGH	Designed	Approved	
Scale AS SHOWN	Date FEB. 2016	This Drawing must not be used for Construction unless signed as Approved	
Drawing No: <b>32061-DA.18</b>	Rev: <b>B</b>	Original File <b>A1</b>	




**WEST ELEVATION**  
SCALE 1:100

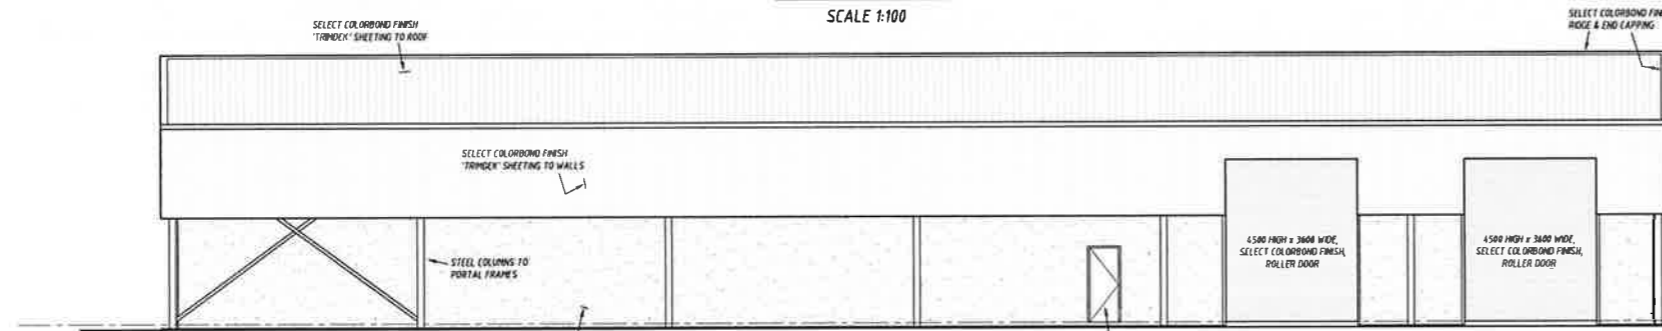


**EAST ELEVATION**  
SCALE 1:100

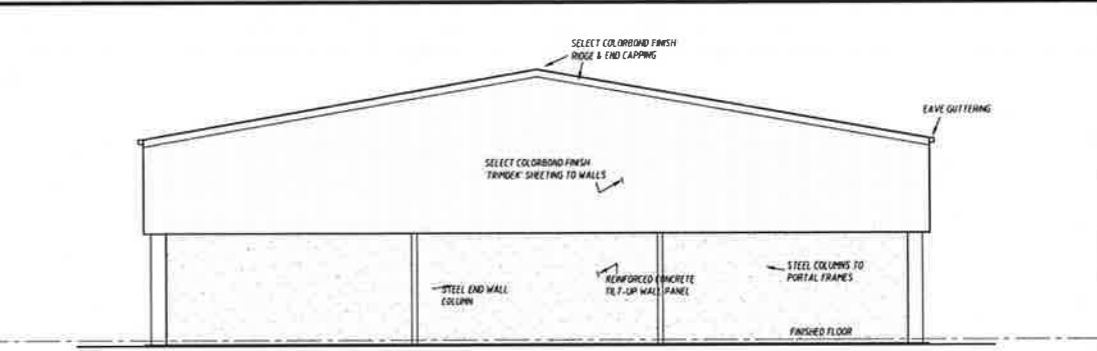


**NORTH / SOUTH ELEVATIONS**  
SCALE 1:100

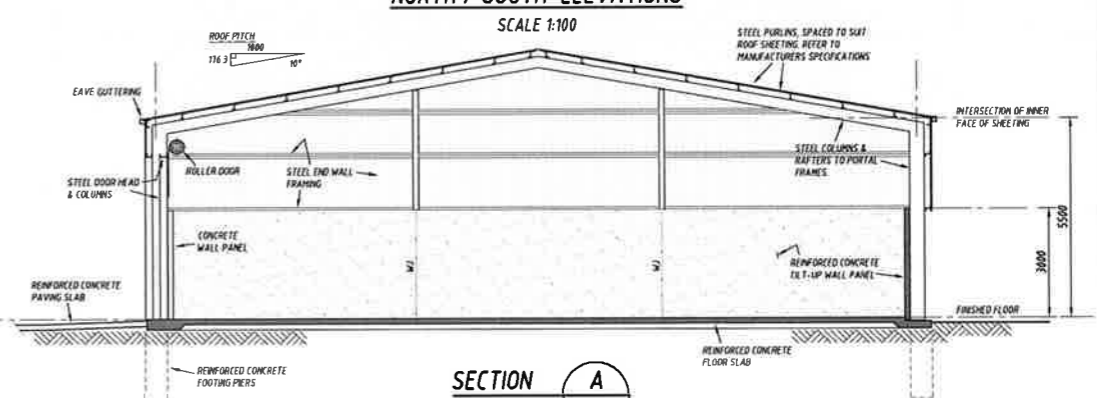

**SECTION A**  
SCALE 1:100

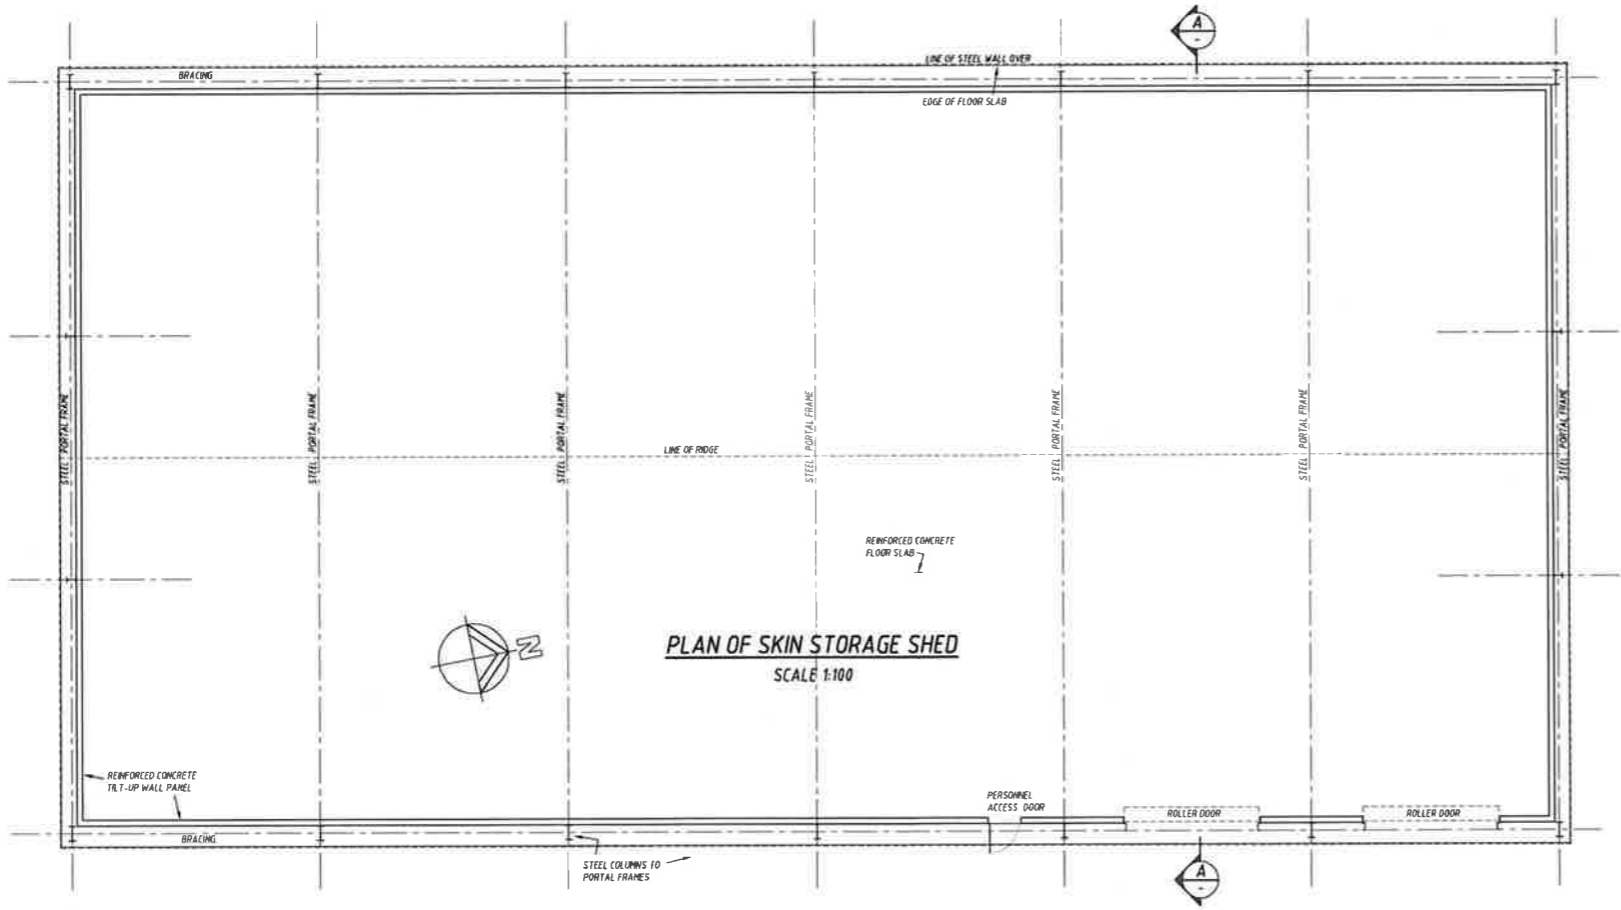

**PLAN OF SKIN STORAGE SHED**  
SCALE 1:100

 

**FOR APPROVAL**

No	Revision Description	Drawn	Approved	Date
B	REVISED WITH RESPONSE TO SUBMISSIONS	LGH		23.01.17
A	ISSUED FOR APPROVAL	LGH		29.02.16


**SARAN**  
ENGINEERS & MANAGERS  
Unit 3, 9 Gateway Crescent, Orange, NSW 2800  
P.O. Box 8431, Orange, N.S.W 2800

**DO NOT SCALE**  
COOK & ROE  
Copyright.  
This document may only be used by the client of Cook & Roe (and any other person who Cook & Roe has agreed can use this document) for the purpose for which it was prepared and must not be used by any other person or for any other purpose.


**COOK & ROE**  
STRUCTURAL ENGINEERS  
P 02 6360 2561 F 02 6360 2907  
OFFICE@COOKANDROE.COM.AU  
PO BOX 1935, ORANGE NSW 2800  
**COOKANDROE.COM.AU**

Project **PROPOSED SMALL STOCK ABATTOIR**  
**MITCHELL HIGHWAY, BOURKE N.S.W.**  
Title **PLAN OF SKIN STORAGE BUILDING**


Client <b>CAPRA DEVELOPMENTS PTY LTD</b>			
Drawn LGH	Designed	Approved	
Scale AS SHOWN	Date FEB. 2016	This Drawing must not be used for Construction unless signed and Approved	
Drawing No: <b>32061-DA.19</b>	Rev: <b>B</b>	Original Size	<b>A1</b>

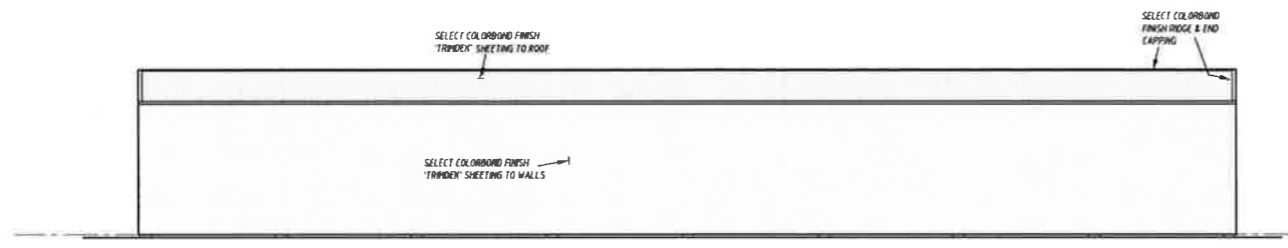

**WEST ELEVATIONS**  
SCALE 1:200

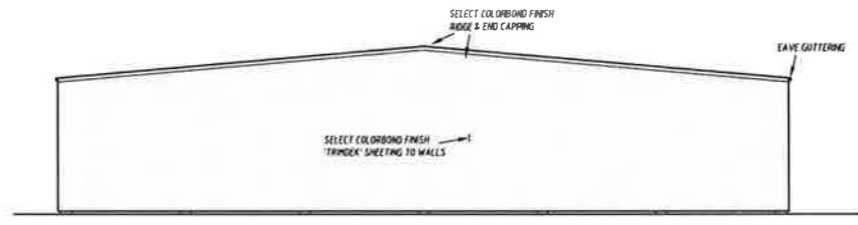


**NORTH / SOUTH ELEVATIONS**  
SCALE 1:200

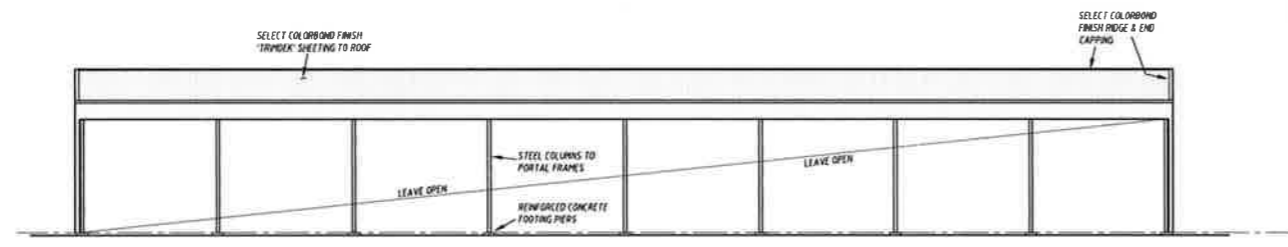


**EAST ELEVATIONS**  
SCALE 1:200

NOTE:  
DOWN PIPES NOT SHOWN. TO BE PROVIDED & LOCATED ON SITE ON SITE AT TIME OF CONSTRUCTION

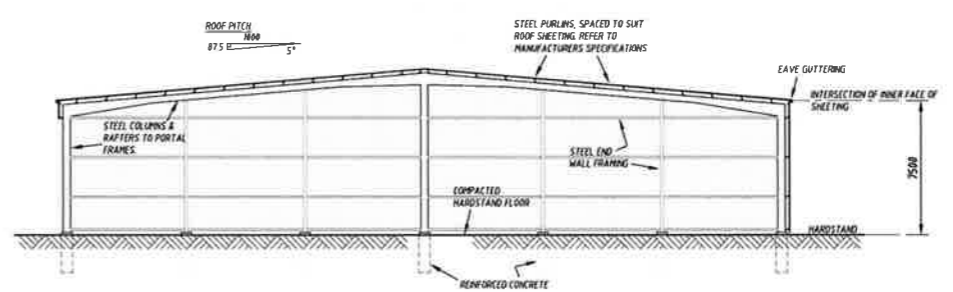

**SECTION A**  
SCALE 1:200

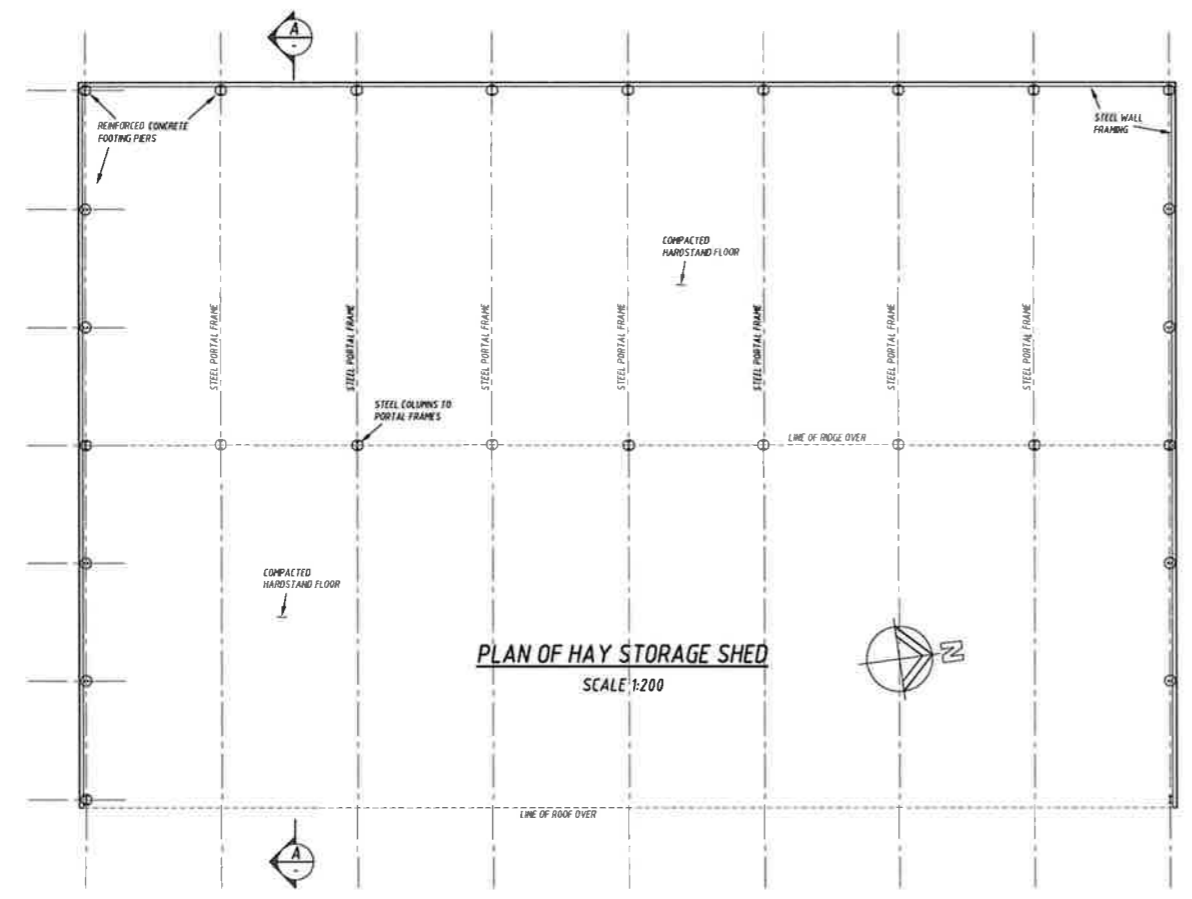

**PLAN OF HAY STORAGE SHED**  
SCALE 1:200

0 2000 4000 6000 8000 10000mm  
SCALE 1:200 AT ORIGINAL SIZE

**FOR APPROVAL**

No	Revision Description	Drawn	Approved	Date
B	REVISED WITH RESPONSE TO SUBMISSIONS	LGH		23.01.17
A	ISSUED FOR APPROVAL	LGH		29.02.16


**SARAN**  
ENGINEERS & MANAGERS  
Unit 3, 9 Gateway Crescent, Orange, NSW 2800  
P.O. Box 8431, Orange, N.S.W 2800

**DO NOT SCALE**  
COOK & ROE  
Copyright.  
This document may only be used by the client of Cook & Roe (and any other person who Cook & Roe has agreed can use this document) for the purpose for which it was prepared and must not be used by any other person or for any other purpose.


**COOK ROE**  
STRUCTURAL ENGINEERS  
P 02 6360 2561 F 02 6360 2907  
OFFICE@COOKANDROE.COM.AU  
PO BOX 1935, ORANGE NSW 2800  
**COOKANDROE.COM.AU**

Project **PROPOSED SMALL STOCK ABATTOIR MITCHELL HIGHWAY, BOURKE N.S.W.**  
Title **PLAN OF HAY STORAGE BUILDING**


Client **CAPRA DEVELOPMENTS PTY LTD**  
Drawn LGH, Designed, Approved  
Scale AS SHOWN, Date FEB. 2016  
Drawing No: **32061-DA.20**, Rev: **B**, Original Size **A1**

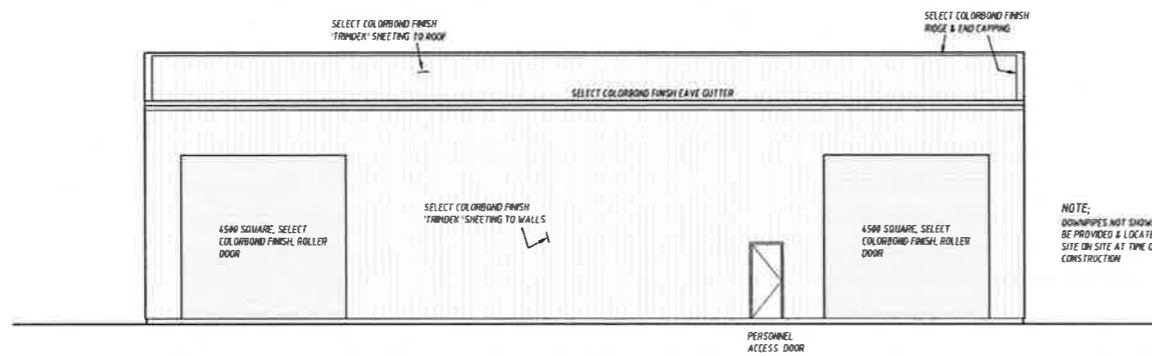


**EAST / WEST ELEVATIONS**  
SCALE 1:100

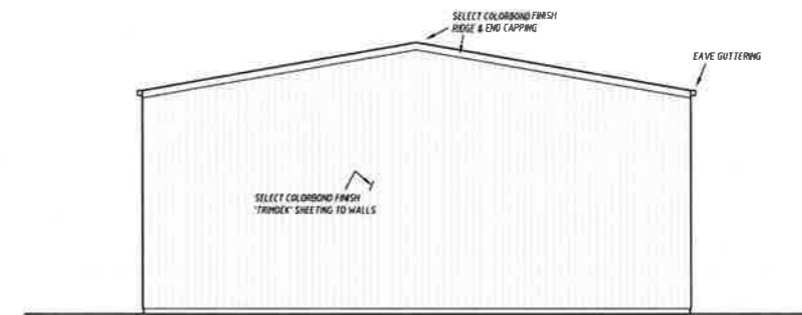


**NORTH / SOUTH ELEVATIONS**  
SCALE 1:100

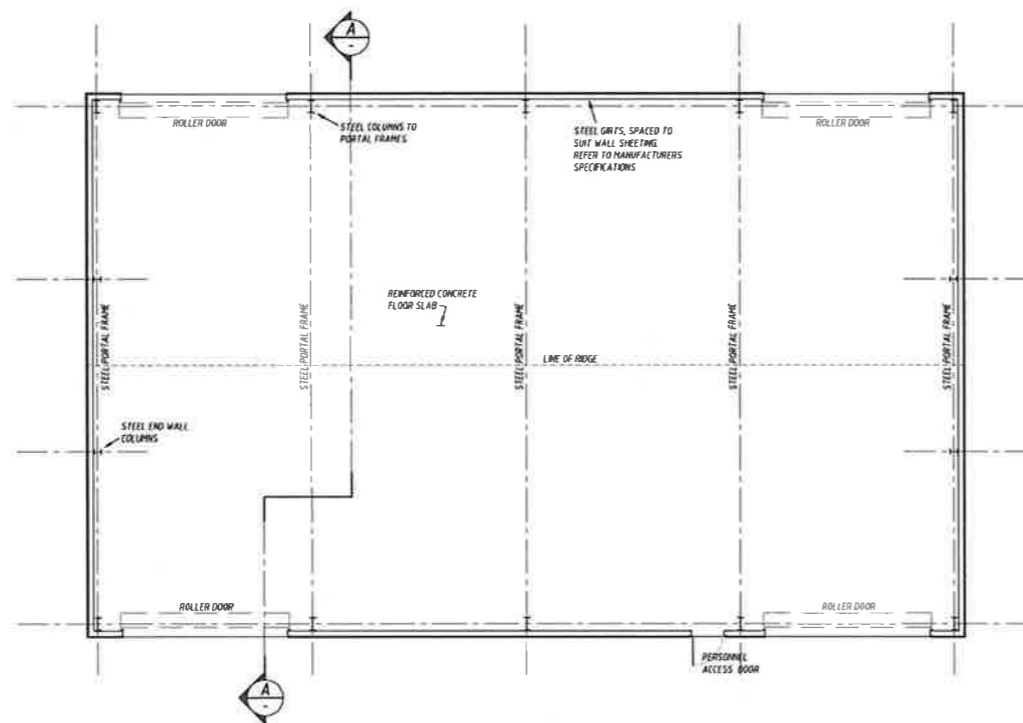

**PLAN OF PRIMARY WASTE WATER TREATMENT BUILDING**  
SCALE 1:100

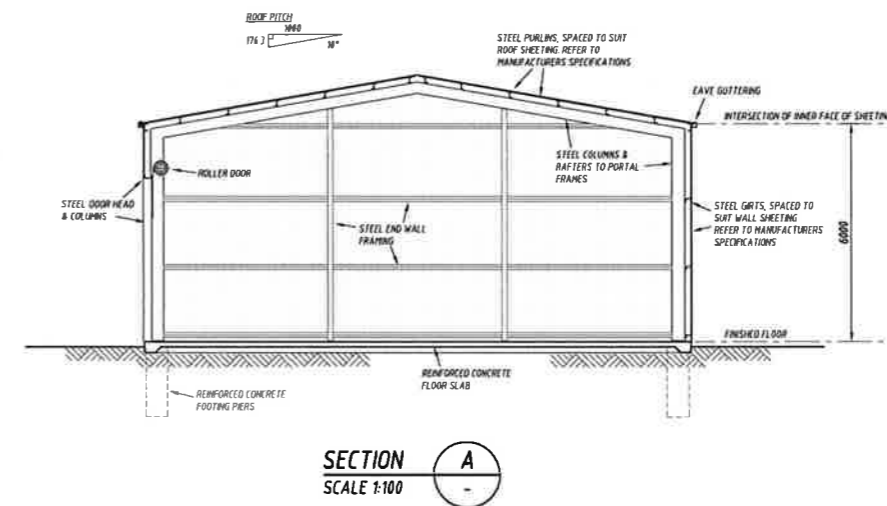

**SECTION A**  
SCALE 1:100

 

**FOR APPROVAL**

No	Revision Description	Drawn	Approved	Date
B	REVISED WITH RESPONSE TO SUBMISSIONS	LGH		23.01.17
A	ISSUED FOR APPROVAL	LGH		29.02.16


**SARAN**  
ENGINEERS & MANAGERS  
Unit 3, 9 Gateway Crescent, Orange, NSW 2800  
P.O. Box 8431, Orange, N.S.W 2800

**DO NOT SCALE**  
COOK & ROE  
Copyright.  
This document may only be used by the client of Cook & Roe (and any other person who Cook & Roe has agreed can use this document) for the purpose for which it was prepared and must not be used by any other person or for any other purpose.

**COOK ROE**  
STRUCTURAL ENGINEERS  
P 02 6360 2561 F 02 6360 2907  
OFFICE@COOKANDROE.COM.AU  
PO BOX 1935, ORANGE NSW 2800  
[COOKANDROE.COM.AU](http://COOKANDROE.COM.AU)

Project **PROPOSED SMALL STOCK ABATTOIR MITCHELL HIGHWAY, BOURKE N.S.W.**  
Title **PLAN OF PRIMARY WASTE TREATMENT BUILDING**

Client <b>CAPRA DEVELOPMENTS PTY LTD</b>			
Drawn LGH	Designed	Approved	
Scale AS SHOWN	Date FEB, 2016	This Drawing must not be used for Construction unless signed as Approved	
Drawing No: <b>32061-DA.21</b>	Rev: <b>B</b>	Original Size <b>A1</b>	

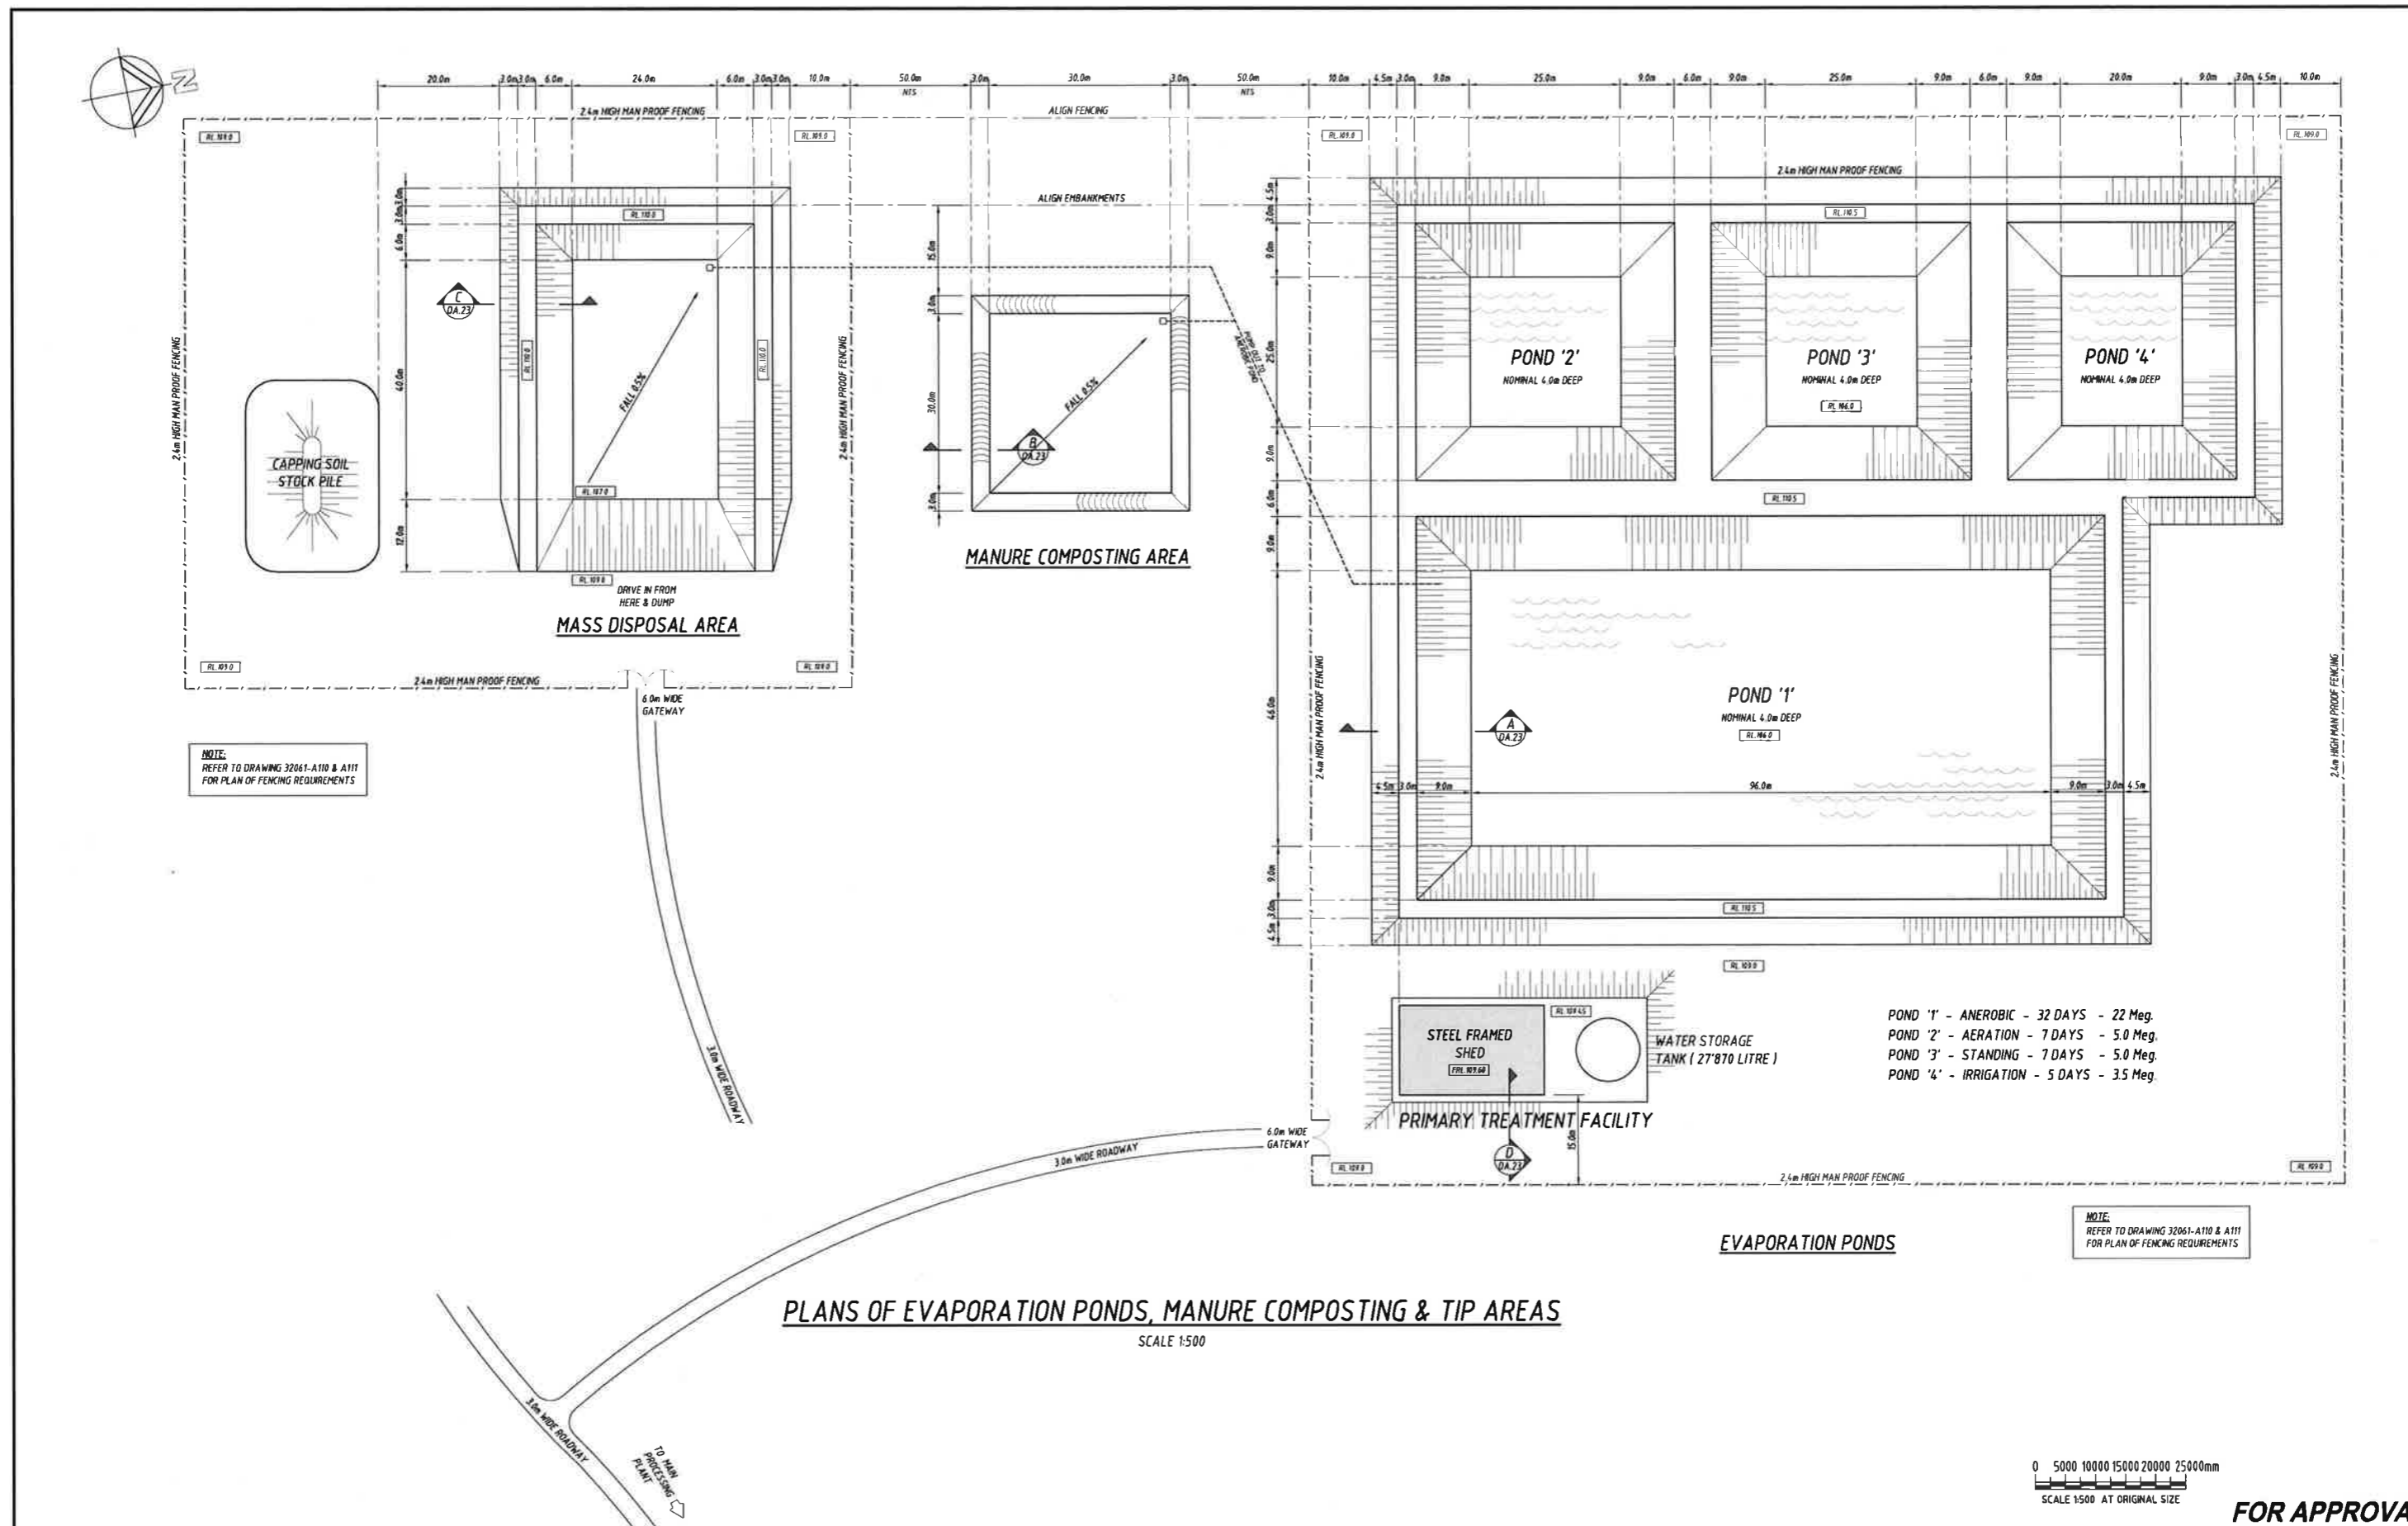

**PLANS OF EVAPORATION PONDS, MANURE COMPOSTING & TIP AREAS**  
SCALE 1:500



**FOR APPROVAL**

No	Revision Description	Drawn	Approved	Date
B	REVISED WITH RESPONSE TO SUBMISSIONS	LGH		23.01.17
A	ISSUED FOR APPROVAL	LGH		29.02.16

**SARAN**  
ENGINEERS & MANAGERS

Unit 3, 9 Gateway Crescent, Orange, NSW 2800  
P.O. Box 8431, Orange, N.S.W 2800

**DO NOT SCALE**

COOK & ROE  
Copyright.  
This document may only be used by the client of Cook & Roe (and any other person who Cook & Roe has agreed can use the document) for the purpose for which it was prepared and must not be used by any other person or for any other purpose.

**COOK ROE**  
STRUCTURAL ENGINEERS

P 02 6360 2561 F 02 6360 2907  
OFFICE@COOKANDROE.COM.AU  
PO BOX 1935, ORANGE NSW 2800  
**COOKANDROE.COM.AU**






Project **PROPOSED SMALL STOCK ABATTOIR MITCHELL HIGHWAY, BOURKE N.S.W.**

Title **PLAN OF WASTE WATER TREATMENT FACILITIES**

Client **CAPRA DEVELOPMENTS PTY LTD**

Drawn LGH	Designed	Approved
Scale AS SHOWN	Date FEB. 2016	This Drawing must not be used for Construction unless signed as Approved

Drawing No: **32061-DA.22** Rev: **B** Original Size **A1**

 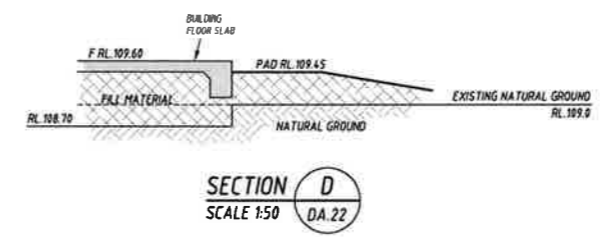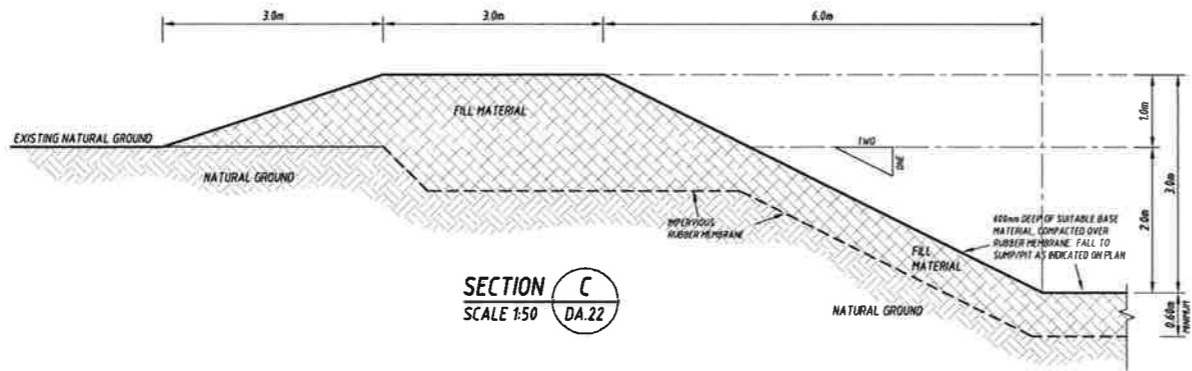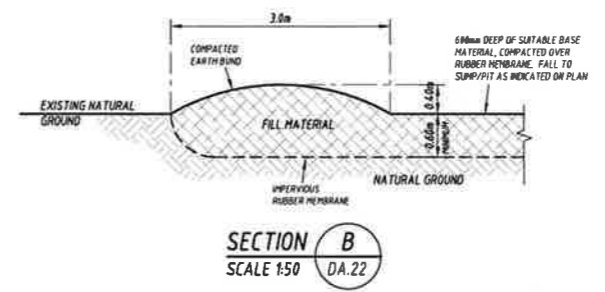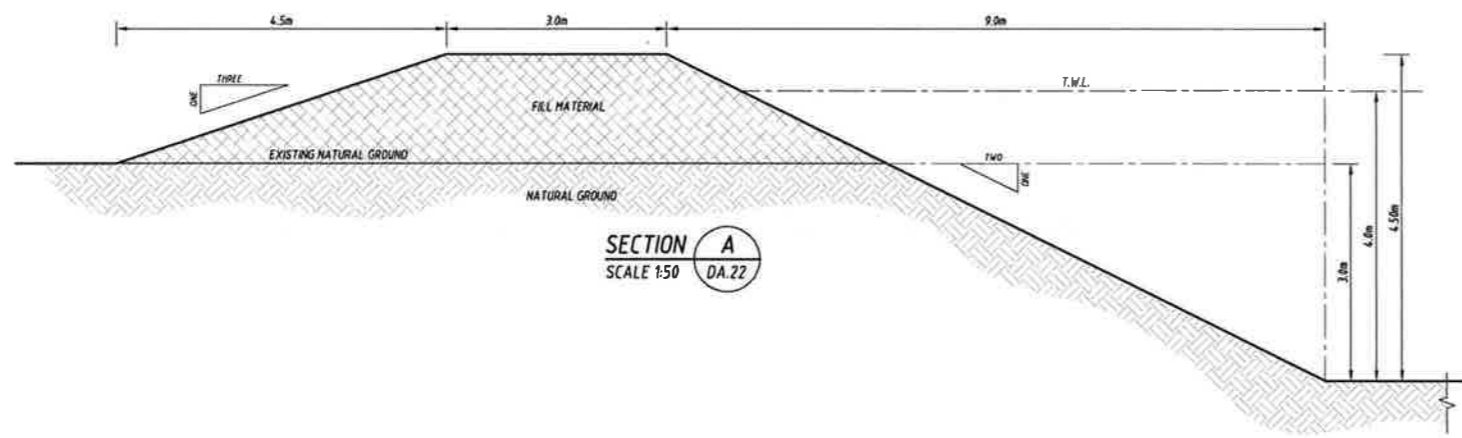

**FOR APPROVAL**

No	Revision Description	Drawn	Approved	Date
B	REVISED WITH RESPONSE TO SUBMISSIONS	LGH		23.01.17
A	ISSUED FOR APPROVAL	LGH		29.02.16

**SARAN**  
ENGINEERS & MANAGERS  
Unit 3, 9 Gateway Crescent, Orange, NSW 2800  
P.O. Box 8431, Orange, N.S.W 2800

**DO NOT SCALE**  
COOK & ROE  
Copyright.  
This document may only be used by the client of Cook & Roe (and any other person who Cook & Roe has agreed can use this document) for the purpose for which it was prepared and must not be used by any other person or for any other purpose.

**COOK ROE**  
STRUCTURAL ENGINEERS  
P 02 6360 2561 F 02 6360 2907  
OFFICE@COOKANDROE.COM.AU  
PO BOX 1935, ORANGE NSW 2800  
**COOKANDROE.COM.AU**

Project **PROPOSED SMALL STOCK ABATTOIR  
NEWBRIDGE ROAD, BLAYNEY N.S.W.**  
Title **TREATMENT FACILITIES SECTIONS**

Client <b>CAPRA DEVELOPMENTS PTY LTD</b>		
Drawn LGH	Designed	Approved
Scale AS SHOWN	Date FEB, 2016	This Drawing must not be used for Construction unless signed as Approved
Drawing No: <b>32061-DA.23</b>	Rev: <b>B</b>	Original Size: <b>A1</b>