



Site Plan

CATHOLIC METROPOLITAN CEMETERIES TRUST - MACARTHUR MEMORIAL PARK

For Information

03/08/2017


1001

GENERAL NOTES

- 1. ALL DIMENSIONS ARE GIVEN UNLESS OTHERWISE SPECIFIED.
- 2. ALL DIMENSIONS ARE TO FACE UNLESS OTHERWISE SPECIFIED.
- 3. ALL DIMENSIONS ARE TO FACE UNLESS OTHERWISE SPECIFIED.
- 4. ALL DIMENSIONS ARE TO FACE UNLESS OTHERWISE SPECIFIED.

KEYPLAN

LEGEND

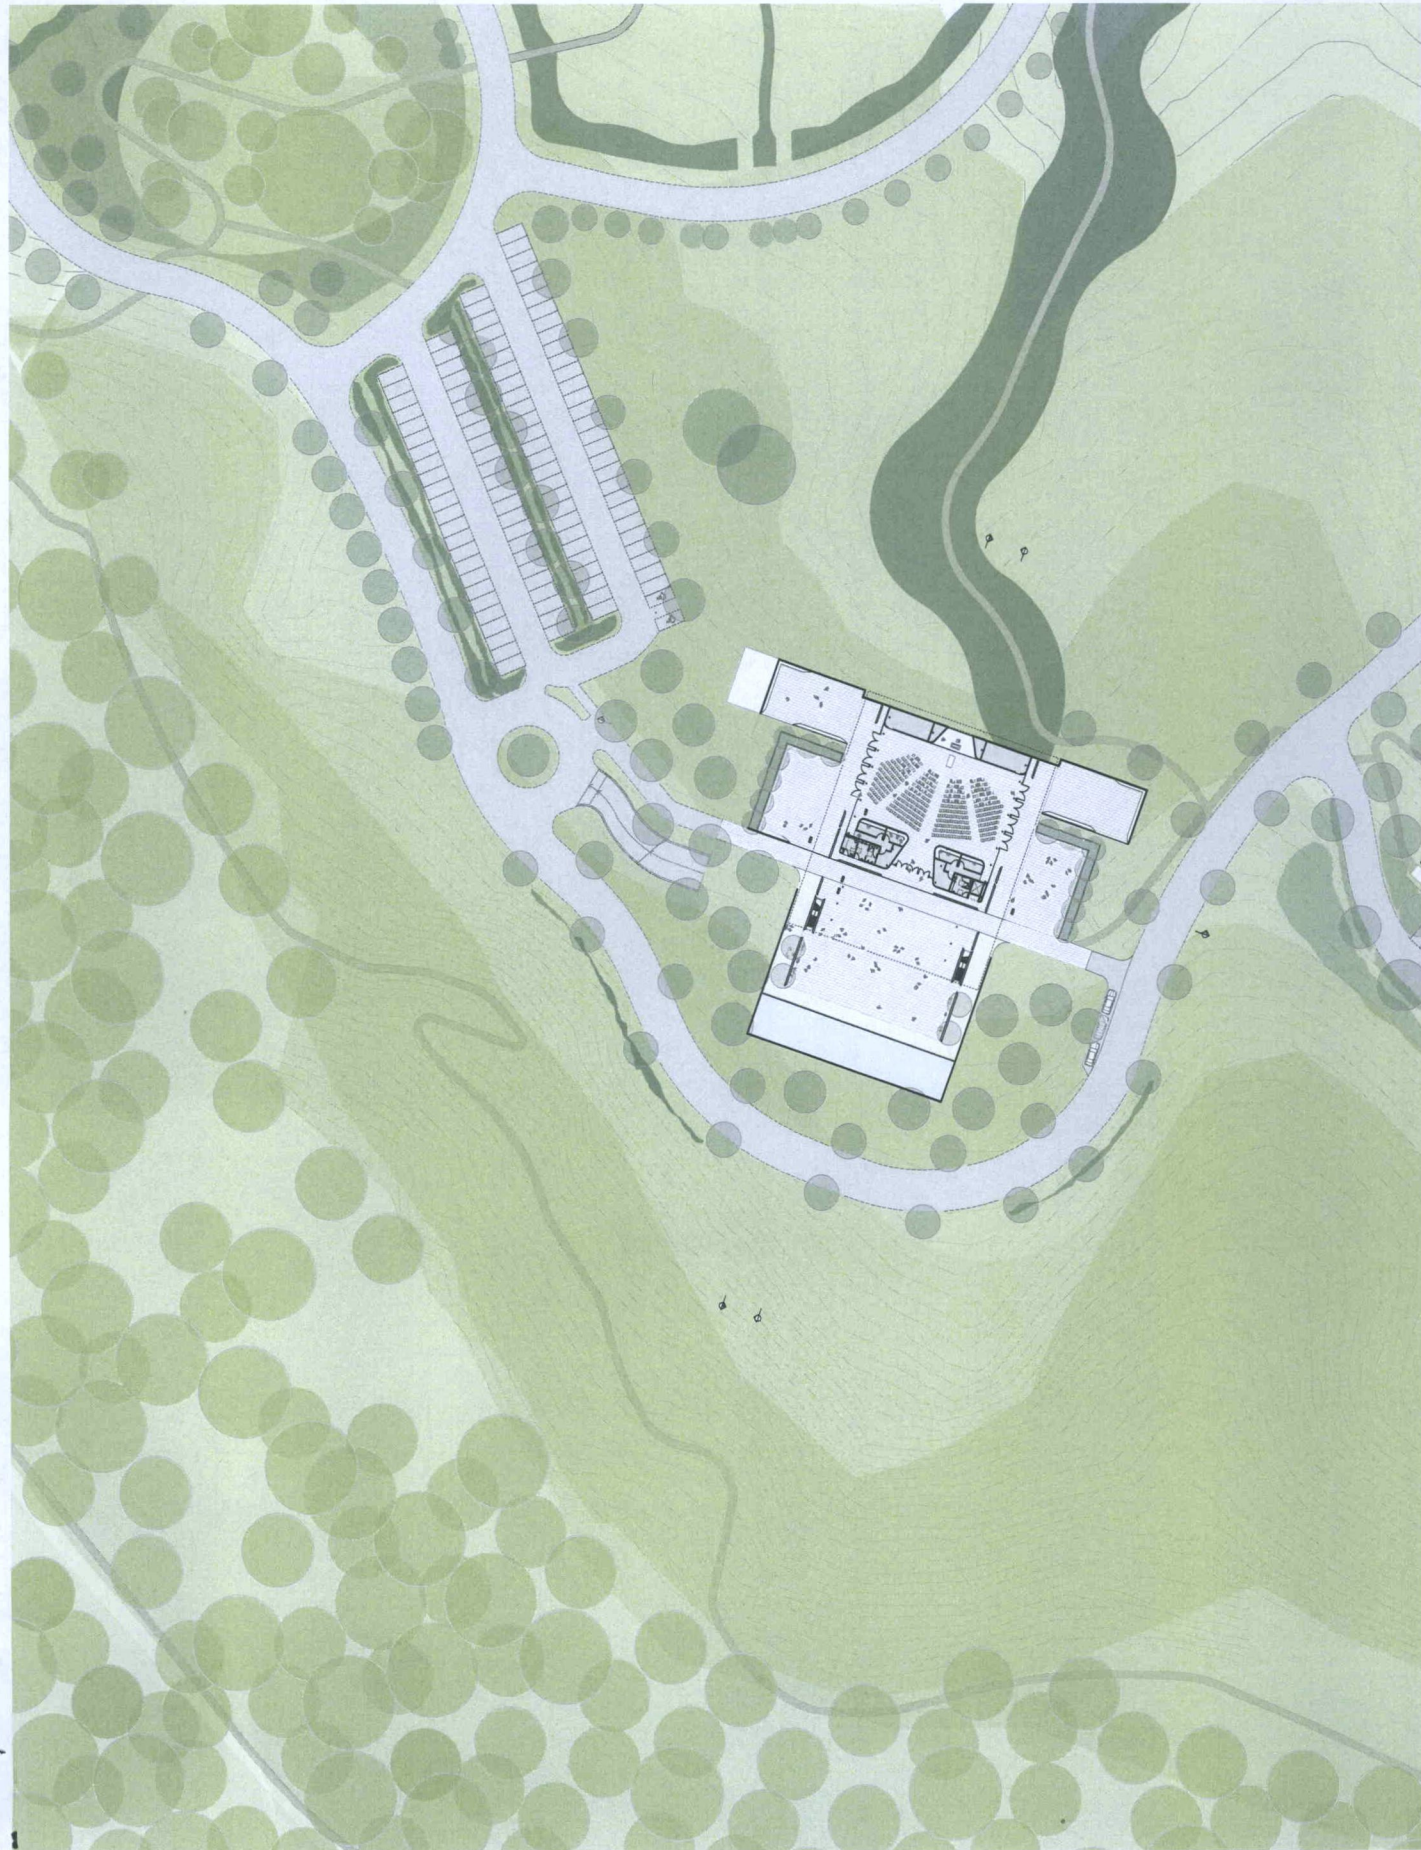

PROJECT
MACARTHUR MEMORIAL PARK
CITY OF ATLANTA
CATHOLIC METROPOLITAN CEMETERIES TRUST

TITLE
DA PRESENTATION
Chapel Building and Carparking

SCALE 1/8" = 1'-0"
DATE 10/11/17
SHEET NO. 00


PROJECT CODE NMP
REVISION

- ALL DIMENSIONS AND EXISTING CONDITIONS SHALL BE CHECKED AND VERIFIED BY THE CONTRACTOR BEFORE PROCEEDING WITH THE WORK
- ALL LEVELS RELATIVE TO AUSTRALIAN HEIGHT DATUM
- DO NOT SCALE DRAWINGS, USE FIGURED DIMENSIONS ONLY

KEYPLAN

LEGEND

- 1 Courtyard
- 2 Chapel
- 3 Cafeteria
- 4 Altar
- 5 Wall Partition Store
- 6 Store
- 7 Control Room
- 8 Sacristsy
- 9 Male WC
- 10 Unisex Accessible WC
- 11 Store
- 12 Female WC
- 13 Lift
- 14 Catholic Statuary Store

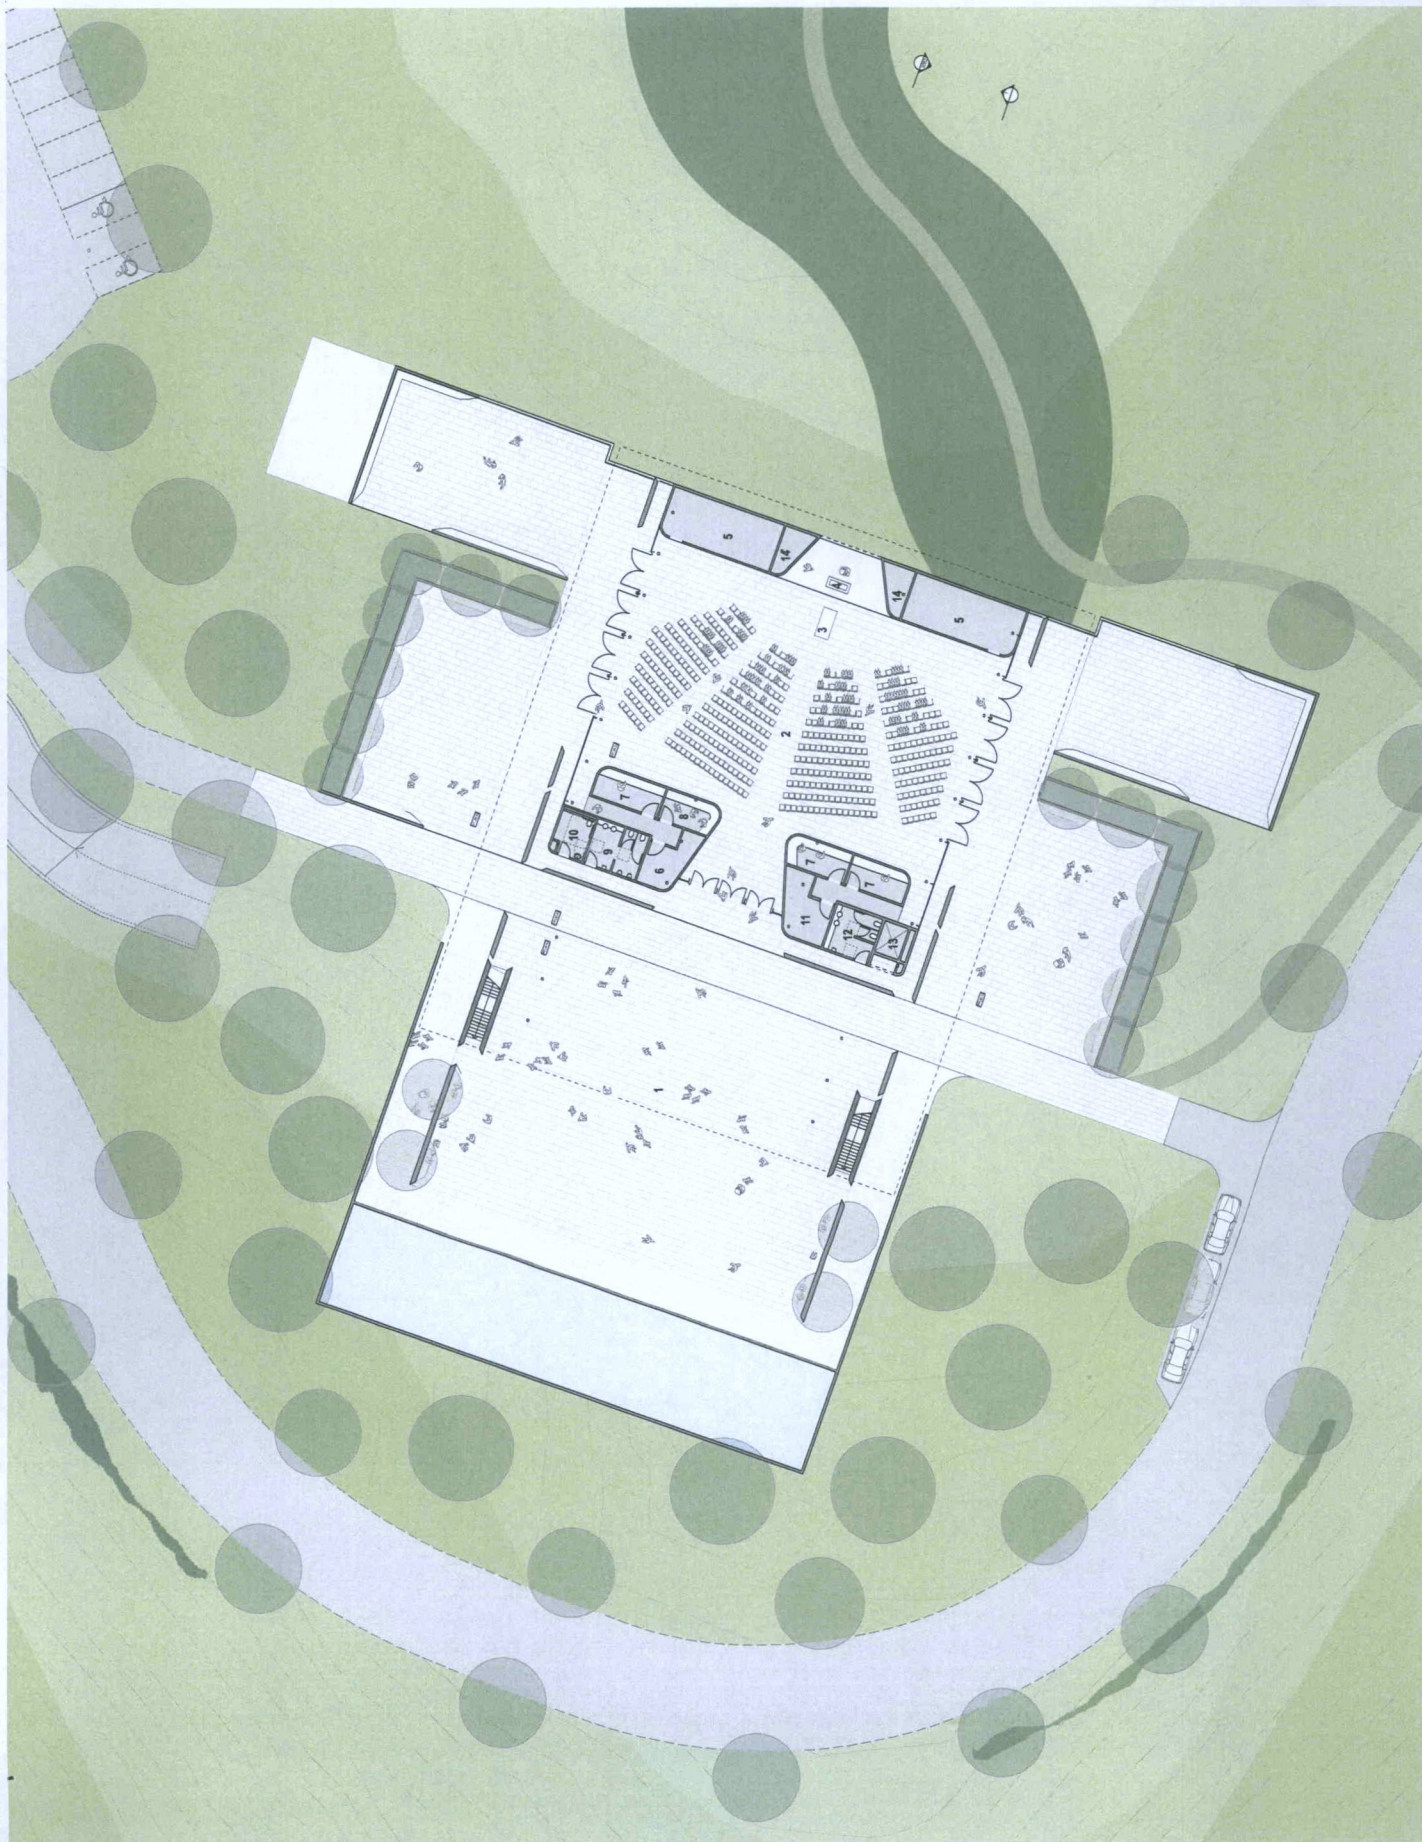

first

fjmt
 tjmc@fjmt.com.au
 Sydney NSW 2003 Australia
 T +61 2 9251 7977
 F +61 2 9251 7972
 C tjmc@fjmt.com.au
 W www.fjmt.com.au


PROJECT
MACARTHUR MEMORIAL PARKSTREET
CITY

from 1990

DA PRESENTATION
Chapel Building

SCALE	1/2" = 1'	PROJECT CODE
DATE	1/20/17	MMP
SHEET NO.		REVISION
01		

01 PLAN Chapel


For Information

- ALL DIMENSIONS AND EXISTING CONDITIONS SHALL BE CHECKED AND VERIFIED BY THE CONTRACTOR BEFORE PROCEEDING WITH THE WORK.
- ALL LEVELS RELATIVE TO AUSTRALIAN HEIGHT DATUM.
- DO NOT SCALE DRAWINGS. USE FIELD MEASUREMENTS.

KEYPLAN

LEGEND

- | | | | |
|---|-----------------------------|---|-----------------------------------|
| 1 | Garage | a | Hearse parking and turning circle |
| 2 | Monitory | b | Service vehicles parking |
| 3 | Catralque | c | Cold room |
| 4 | Plant (boilerm and exhaust) | d | Preparation Room |
| 5 | Plant | e | Dressing Room |
| 6 | Lit | f | Catalogue |
| 7 | Suits | g | Workroom |
| 8 | Fire egress corridor | h | Staff Offices |
| 9 | Rain Water Tank | i | Unisex Accessible Bathroom |
| | | j | Female Director waiting room |
| | | k | Family waiting room |
| | | l | Staff courtyard |

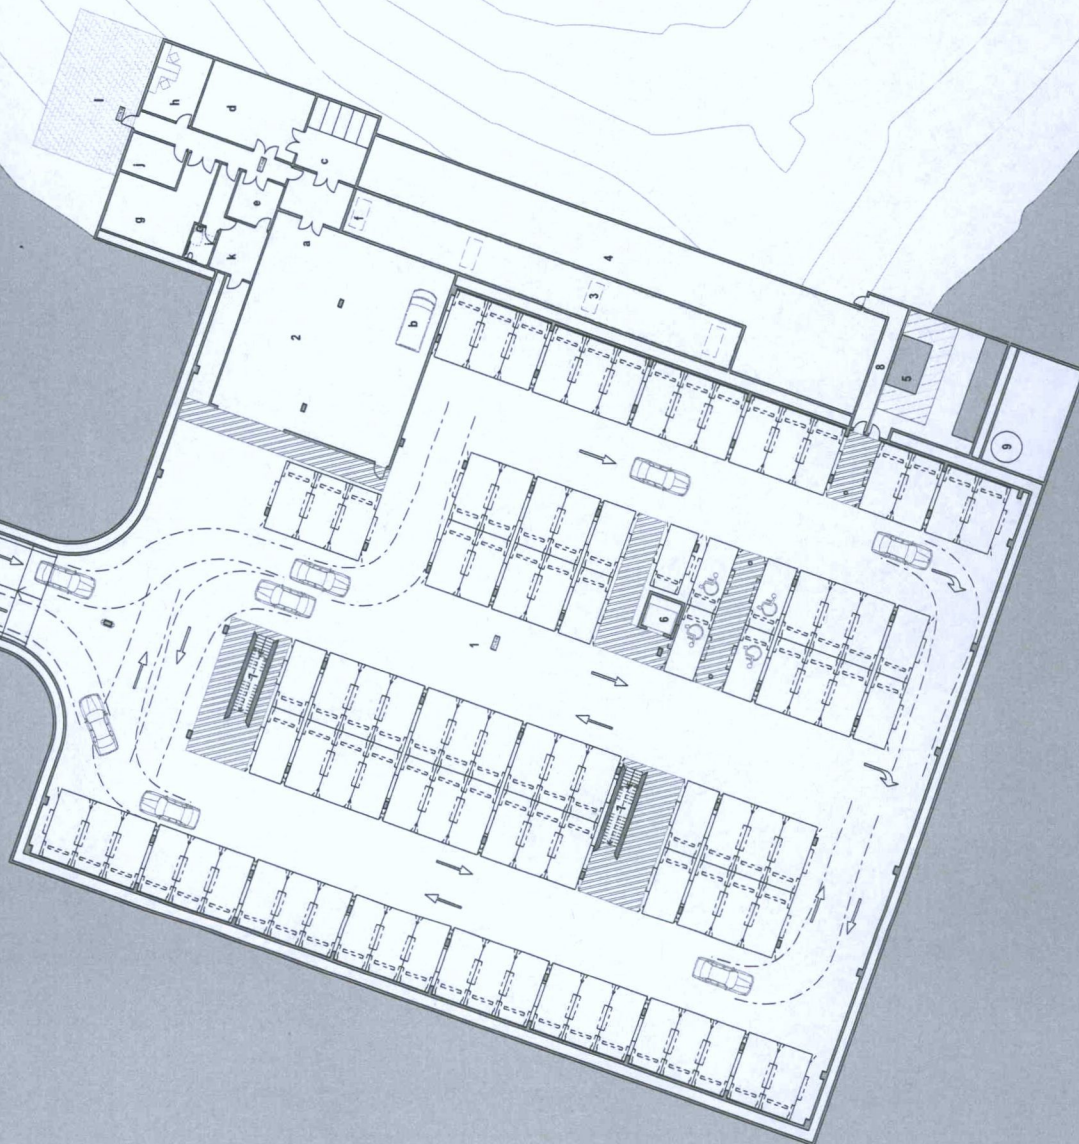

first

fjmt


PROJECT	MACARTHUR MEMORIAL PARK
<STREET>	
CITY	

DATE	TITLE
11/11/98	DA PRESENTATION Chapel Building Basement

SCALE 1/20 @ A1	PROJECT CODE
DATE 1/09/17	MMP
SHEET NO.	REVISION




01 PLAN Chapel Basement

For Information

 

- GENERAL NOTES
- ALL DIMENSIONS AND ELEVATIONS SHOWN ON THIS DRAWING ARE TO BE TAKEN FROM THE CENTERLINE OF THE ROAD UNLESS OTHERWISE SPECIFIED.
- ALL DIMENSIONS ARE TO THE CENTERLINE OF THE ROAD UNLESS OTHERWISE SPECIFIED.
- ALL DIMENSIONS ARE TO THE CENTERLINE OF THE ROAD UNLESS OTHERWISE SPECIFIED.

KEYPLAN

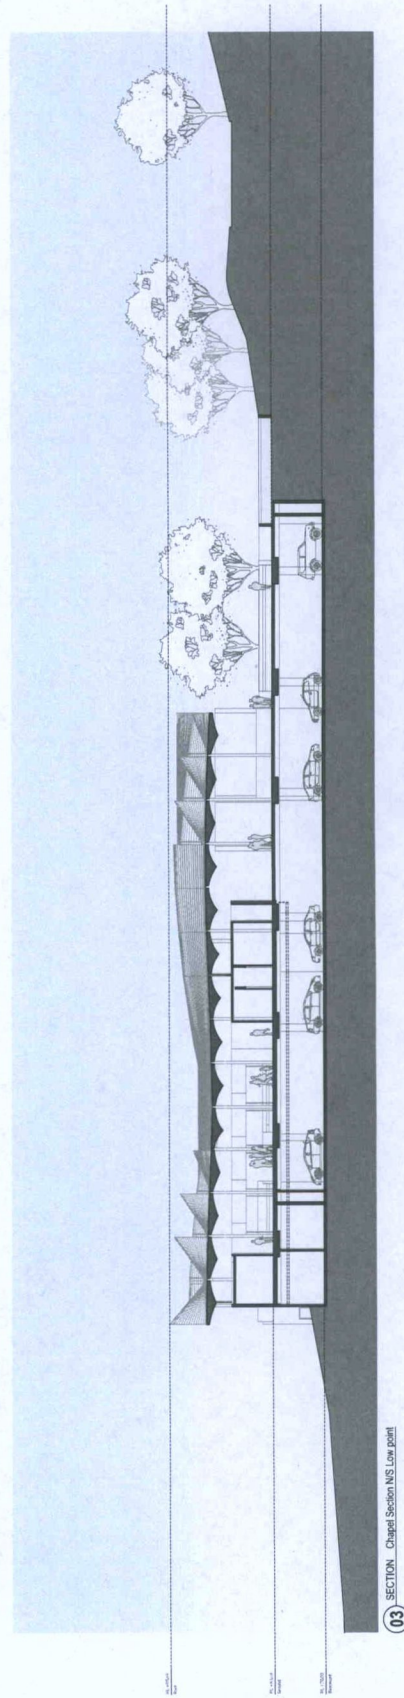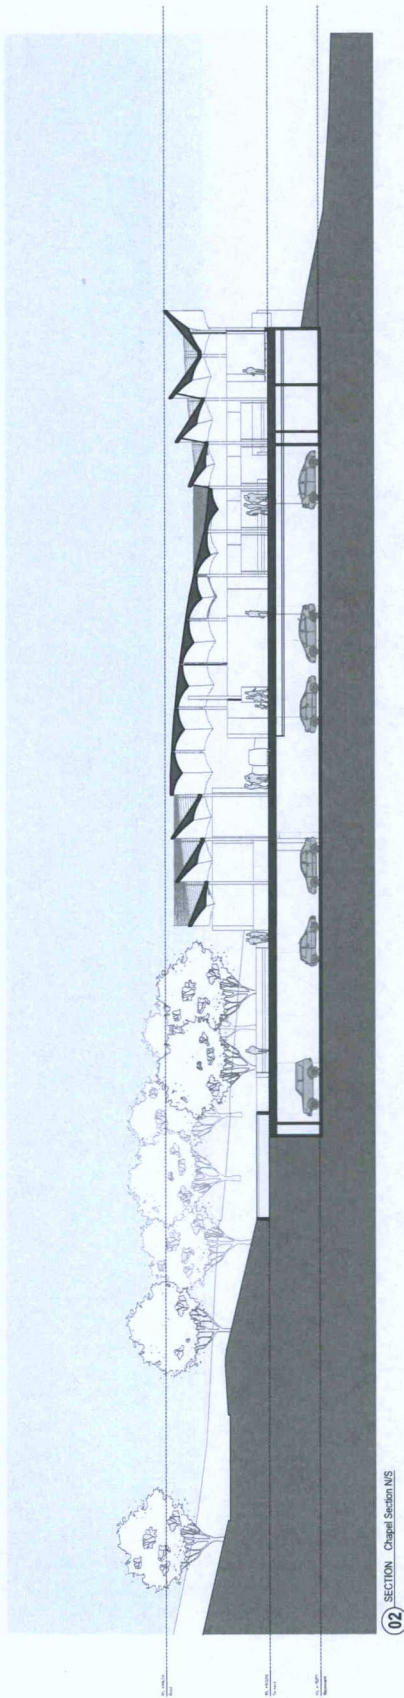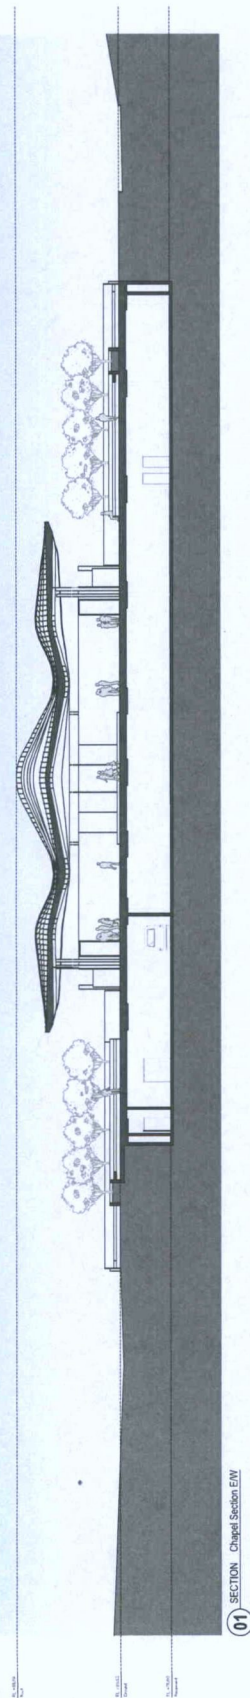

LEGEND

fjmt

Francis-Jones Townsend
1000 15th Street NW
Suite 1000
Washington, DC 20004
P: 202.233.1000
F: 202.233.1001
www.fjmt.com

PROJECT
MAGNETAR MEMORIAL PARK
CITY OF WASHINGTON
CITY OF WASHINGTON
CATHOLIC METROPOLITAN CEMETERIES TRUST
TITLE
DA PRESENTATION
Chapel Building Sections

SCALE	1/2" = 1'
DATE	10/20/21
SHEET NO.	03
PROJECT CODE	MMP
REVISION	


For Information

LEGEND


- | Gate House | | Administration | |
|------------|---------------------------|----------------|---------------------------------|
| 1 | Undercover Garage Parking | 1 | Reception |
| 2 | Frontal Driveway | 2 | Lounge |
| 3 | Security | 3 | Tea & Coffee |
| 4 | Financial Director | 4 | Post Office |
| 5 | Use of Accessible WC | 5 | Reception |
| 6 | Kitchenette | 6 | Consultation Rooms |
| 7 | Workstations | 7 | Use of Accessible Public Toilet |
| 8 | Meeting Room | 8 | Plant |
| 9 | Public Toilets | 9 | Use of Accessible WC / Shower |
| | | 10 | Store |
| | | 11 | Lunch Room |
| | | 12 | Manager's Office |
| | | 13 | Work Stations |
| | | 14 | Sale |
| | | 15 | Board Room |
| | | 16 | Rain Water Tank |



PLAN Administration

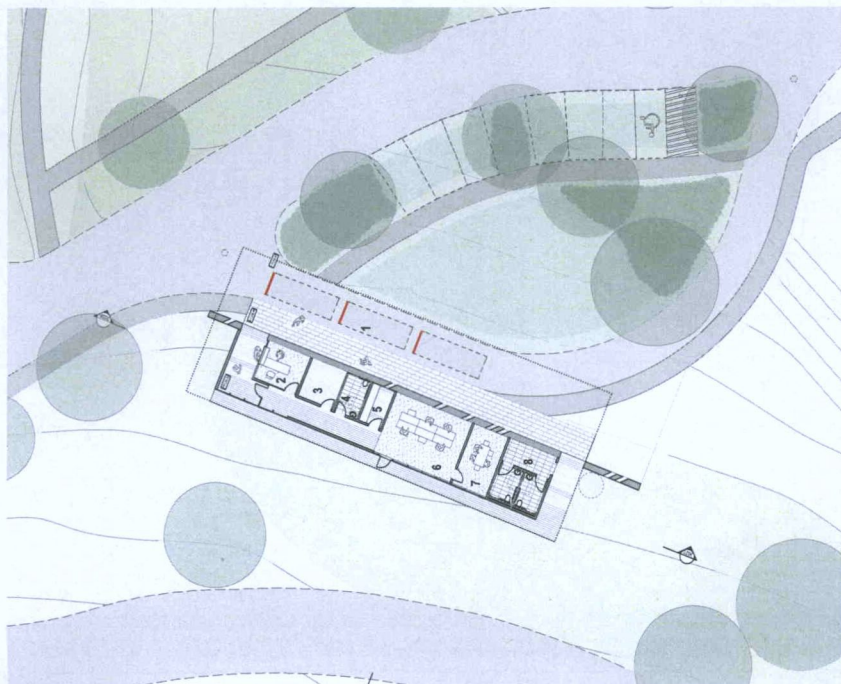


01 PLAN Gatehouse

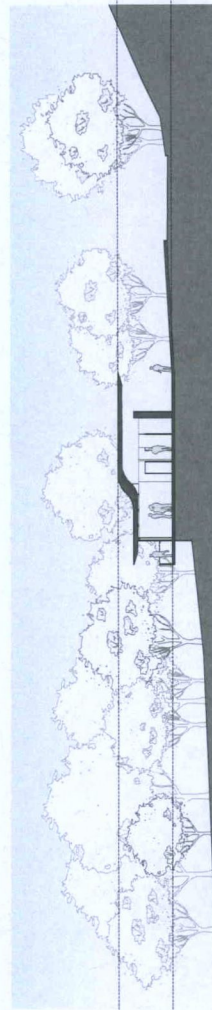


SECTION Administration Cross Section




SECTION Administration Building

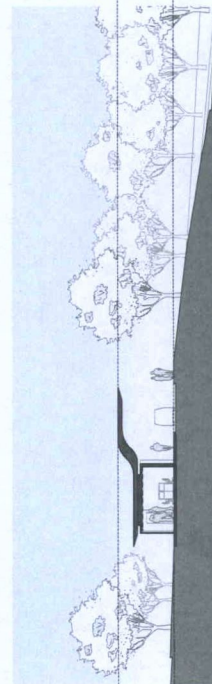

SECTION Gathouse Cross Section

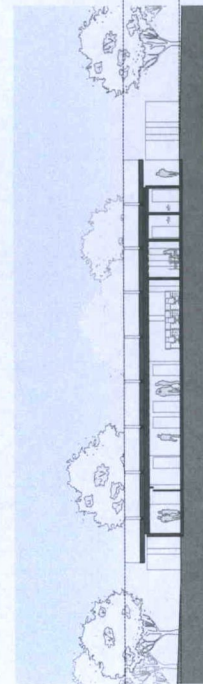


SECTION Gatehouse Building

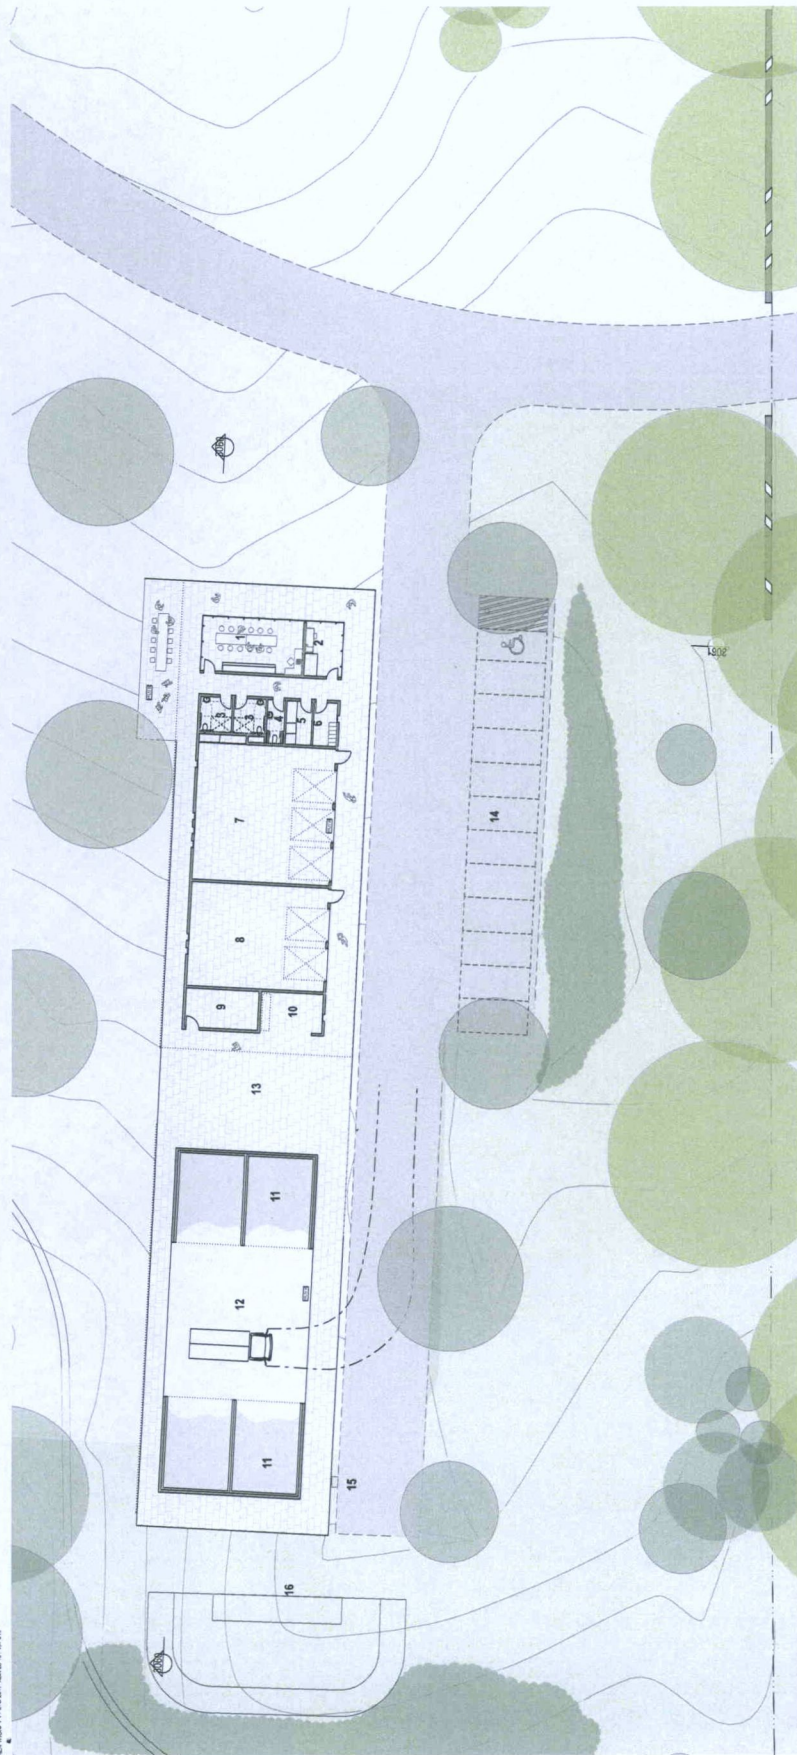

01 PLAN Garden Staff



02 SECTION Garden Staff Building Cross Section

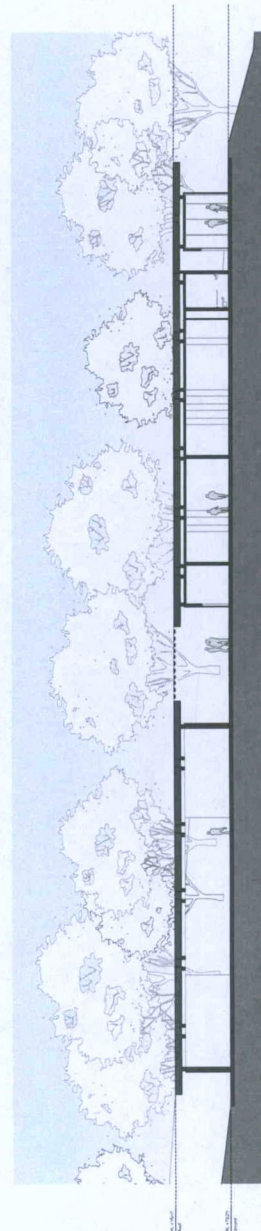

03 SECTION Garden Staff Building Section

KEYPLAN

GENERAL NOTES

- ALL DIMENSIONS ARE GIVEN IN METERS TO THE NEAREST MILLIMETER
- PROCESSES IN THE WORK
- DO NOT SCALE DRAWINGS, USE DIMENSIONS ONLY

LEGEND

- 1 Lunch Room
- 2 First Aid Room
- 3 Unisex Accessible WC / Shower
- 4 Unisex WC
- 5 Laundry
- 6 Locker Room
- 7 Kitchen
- 8 Storage Area (small machinery)
- 9 Chemical Storage Area
- 10 Wash Down Area
- 11 Concrete Storage Bins
- 12 Separate Covered Storage Area
- 13 External Covered Circulation Area
- 14 Covered Staff Parking
- 15 External Covered Area
- 16 In-ground Fuel Tanks

tjmt

PROJECT
Location: 1000 10th Ave
Suite 1000, New York, NY 10018
Phone: 212 691 1000
Fax: 212 691 1001
Email: info@tjmt.com
Website: www.tjmt.com

PROJECT
MACARTHUR MEMORIAL PARK

CITY
CATALPUG METROPOLITAN CEMETERIES TRUST

TITLE
DA PRESENTATION


Garden Staff Building

SCALE	1:200 @ A1	PROJECT CODE	
DATE	1/10/17	MP	
SHEET NO.		REVISION	



06

For Information


LEGEND

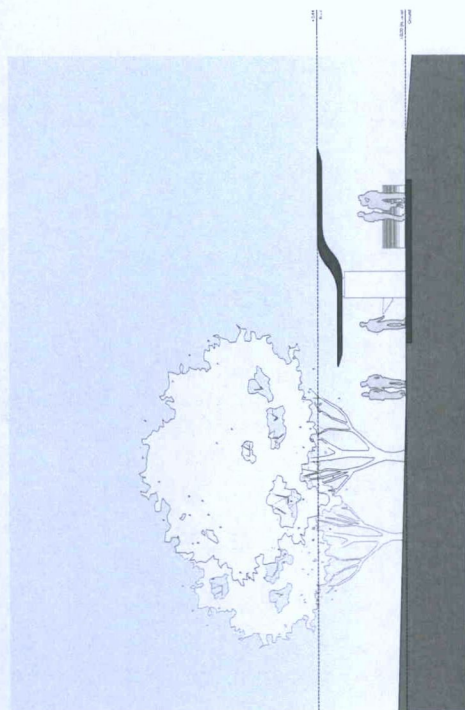


3 SECTION Section Shelter 10 - 30
1:100

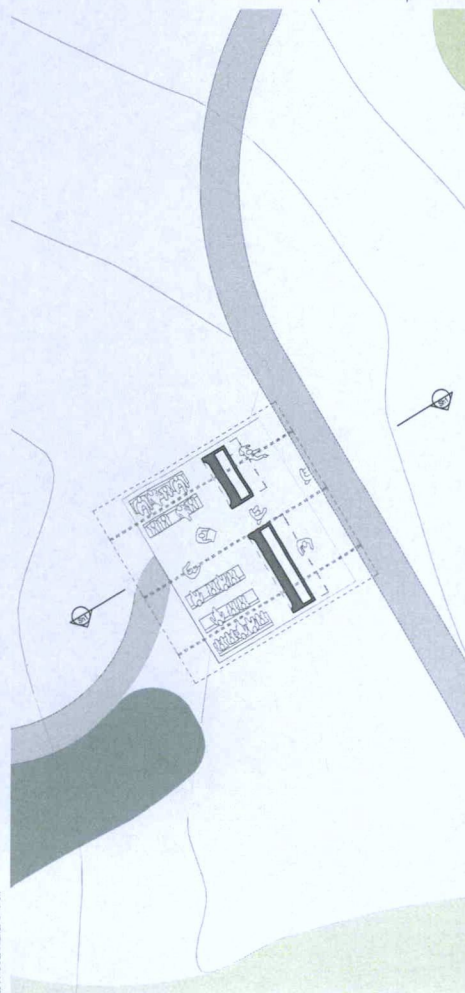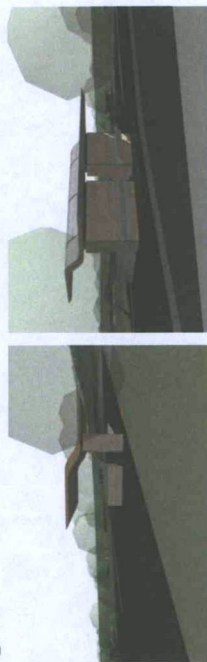


1 PLAN Shelter - 10 to 30 People
1:100

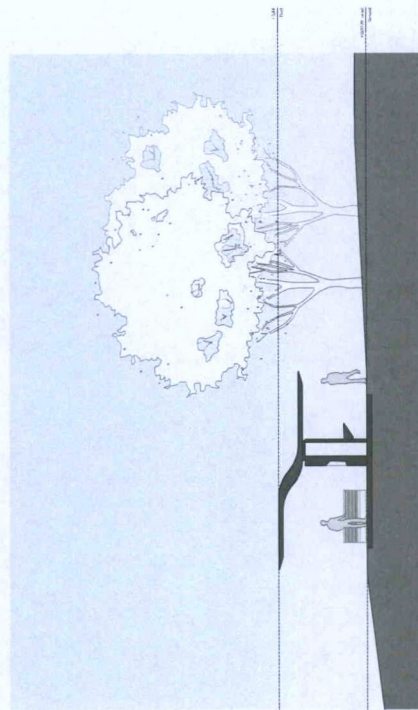

SECTION Section Shelter 5-10
1:100

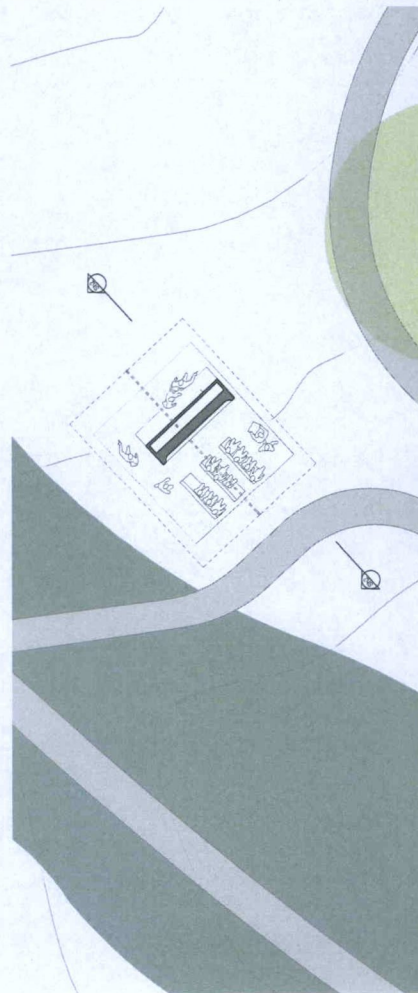

2 PLAN Shelter - 5 to 10 People
1-100

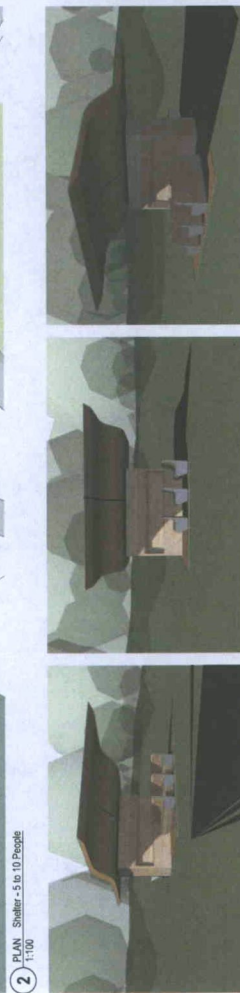

first

fjmt
Hansen-Jones Associates Group

PROJECT	MACARTHUR MEMORIAL PARK
STREET>	
CITY>	
	CATHOLIC METROPOLITAN CEMETERIES TRUST
TITLE	DA PRESENTATION
	Shelters

SCALE 1:20 @ A1	PROJECT CODE
DATE 6/09/17	MMP
SHEET NO.	REVISION
07	

For Information



GENERAL NOTES

- 1. ALL DIMENSIONS ARE GIVEN IN FEET AND INCHES. DIMENSIONS ARE TO FACE UNLESS OTHERWISE NOTED.
- 2. ALL DIMENSIONS ARE TO FACE UNLESS OTHERWISE NOTED.
- 3. ALL DIMENSIONS ARE TO FACE UNLESS OTHERWISE NOTED.
- 4. ALL DIMENSIONS ARE TO FACE UNLESS OTHERWISE NOTED.
- 5. ALL DIMENSIONS ARE TO FACE UNLESS OTHERWISE NOTED.


KEYPLAN

LEGEND

Number of crypts - 276



1 PLAN Crypts
1/200

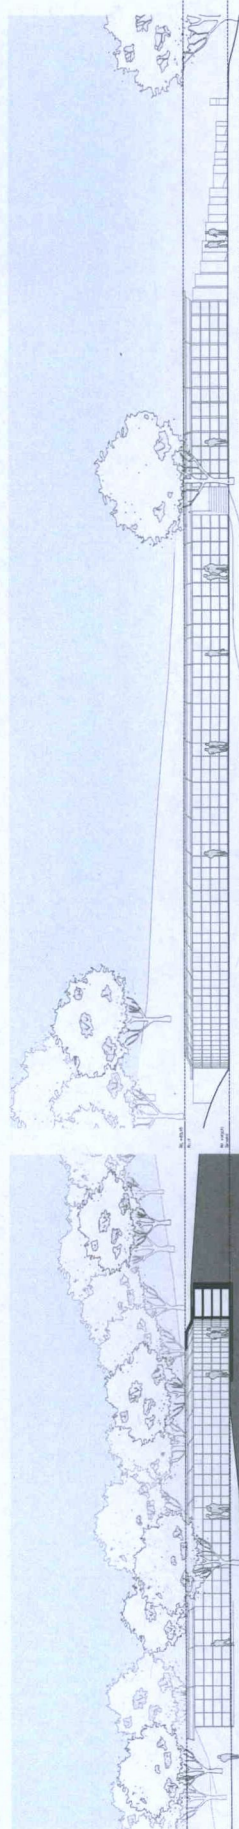

2 SECTION Crypt Cross Section
1/200

3 ELEVATION Crypts
1/200

fjmt
JACOBI+JACOBSON ARCHITECTS LLP
1000 10TH AVENUE, SUITE 1000
NEW YORK, NY 10018
P: 212.261.1000
F: 212.261.1001
WWW.FJMT.COM

PROJECT
MACARTHUR MEMORIAL PARK
CITY
CATHOLIC METROPOLITAN CEMETERIES TRUST
TITLE
DA PRESENTATION
Crypts

SCALE	1/200 @ A1	PROJECT CODE	
DATE	1/16/17	MMF	
SHEET NO.	08	REVISION	

For Information