WALLACIA MEMORIAL PARK WALLACIA LANDSCAPE DRAWINGS



SHEET LIST TABLE				
SHEET NO.	SHEET TITLE	SCALE	REV	
L000	COVER SHEET	1:5000	С	
L001	TILING PLAN	1:2000	С	
L100	SITE MASTERPLAN	1:2000	С	
L101	OVERALL SITE PLAN	1:2000	С	
L102	BURIAL EXTENT & TYPES	1:2000	С	
L201	SITE PLAN	1:500	Α	
L202	SITE PLAN	1:500	С	
L203	SITE PLAN	1:500	В	
L204	SITE PLAN	1:500	В	
L205	SITE PLAN	1:500	Α	
L206	SITE PLAN	1:500	В	
L207	SITE PLAN	1:500	В	
L208	SITE PLAN	1:500	Α	
L501	SITE PLAN	1:2000	С	
L502	STREET TREE PLAN	1:1500	С	
L503	VEGETATED BUFFER PLAN	1:2000	С	
L504	VEGETATED BUFFER DETAILS	1:2000	С	
L505	CHAPEL LANDSCAPE PLAN	1:200	С	
L506	ADMINISTRATION LANDSCAPE PLAN	1:200	С	
L507	FUNCTION CENTRE LANDSCAPE PLAN	1:200	С	
L508	WORKSHOP LANDSCAPE PLAN	1:200	С	
L509	STORMWATER MANAGEMENT STRATEGY LANDSCAPE PLAN	1:200	С	
L510	DETAILS SHEET	AS SHOWN	С	
L601	TYPICAL LAWN BURIAL AREA	1:100		
L602	TYPICAL LOW HEADSTONE BURIAL AREA	1:100		
L603	TYPICAL HIGH HEADSTONE/FULL MONUMENTAL BURIAL AREA	1:100		
L604	TYPICAL TERRACED BURIAL AREA	1:100		
L700	TYPICAL ROAD SECTION	1:100		

Issue:	Rev:	Description:	Date:
DA		COUNCIL	24/10/2017
DA	REV A	COUNCIL	08/03/2018
DA	REV B	COUNCIL	17/04/2018
DA	REV C	COUNCIL	01/10/2018


Project title:

WALLACIA MEMORIAL PARK WALLACIA

Drawing title:
COVER SHEET

Principal consultant:	Client:
Florence Jaquet Landscape architect	Catholic Ceme & Crematoria Care, Compassion, Cl
A: 8 Rowell Avenue, Camberwell 3124 E: flo@fjla.com.au M: 0419 983 641	
Job no: 1703	
Drawn by: OK	
Checked by:	
Scale: 1:5000 @ A1	Drw no:
CAD file name: L000 COVER SHEET	L000
Plot date: 01/10/2018	Sheet no:



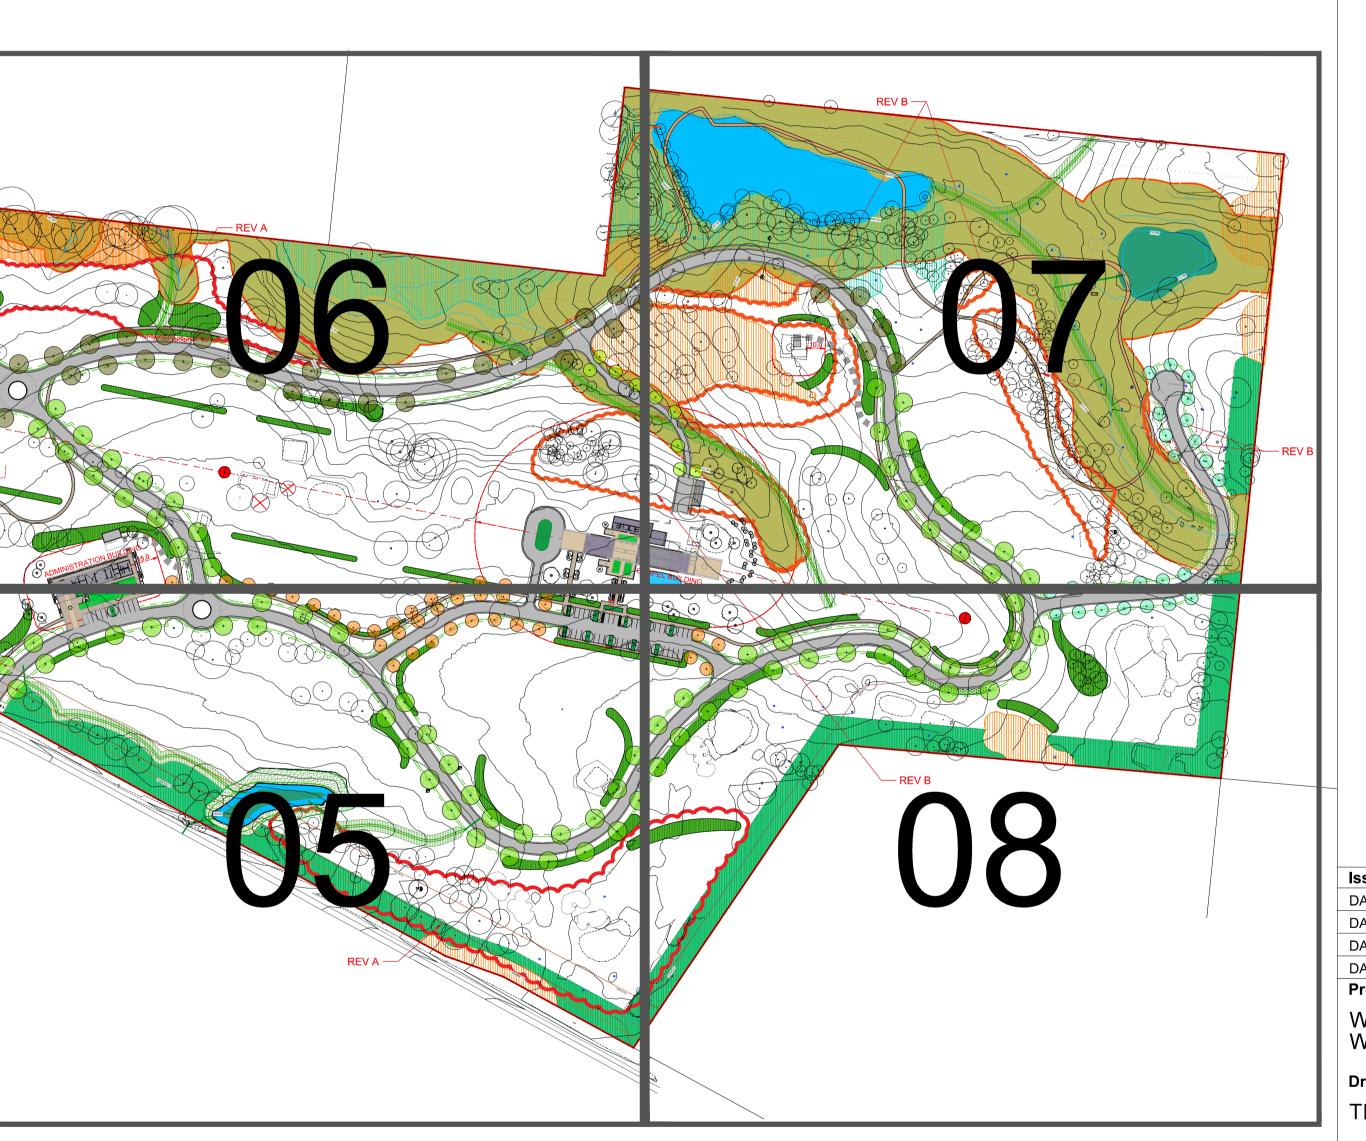


Issue:	Rev:	Description:	Date:
DA		COUNCIL	24/10/2017
DA	REV A	COUNCIL	08/03/2018
DA	REV B	COUNCIL	17/04/2018
DA	REV C	COUNCIL	01/10/2018
Project title:			

Project title:
WALACIA MEMORIAL PARK
WALACIA

Drawing title:
TILING PLAN

Principal consultant:	Client:
Florence Jaquet Landscape architect	Catholic Cemeterie & Crematoria Care, Compassion, Choice
A: 8 Rowell Avenue, Camberwell 3124 E: flo@fjla.com.au M: 0419 983 641	
Job no: 1703	
Drawn by: OK	
Checked by:	
Scale: 1:2000 @ A1	Drw no:
CAD file name: L100 OVERALL SITE PLAN.dwg	L001
Plot date: 01/10/2018	Sheet no: 01



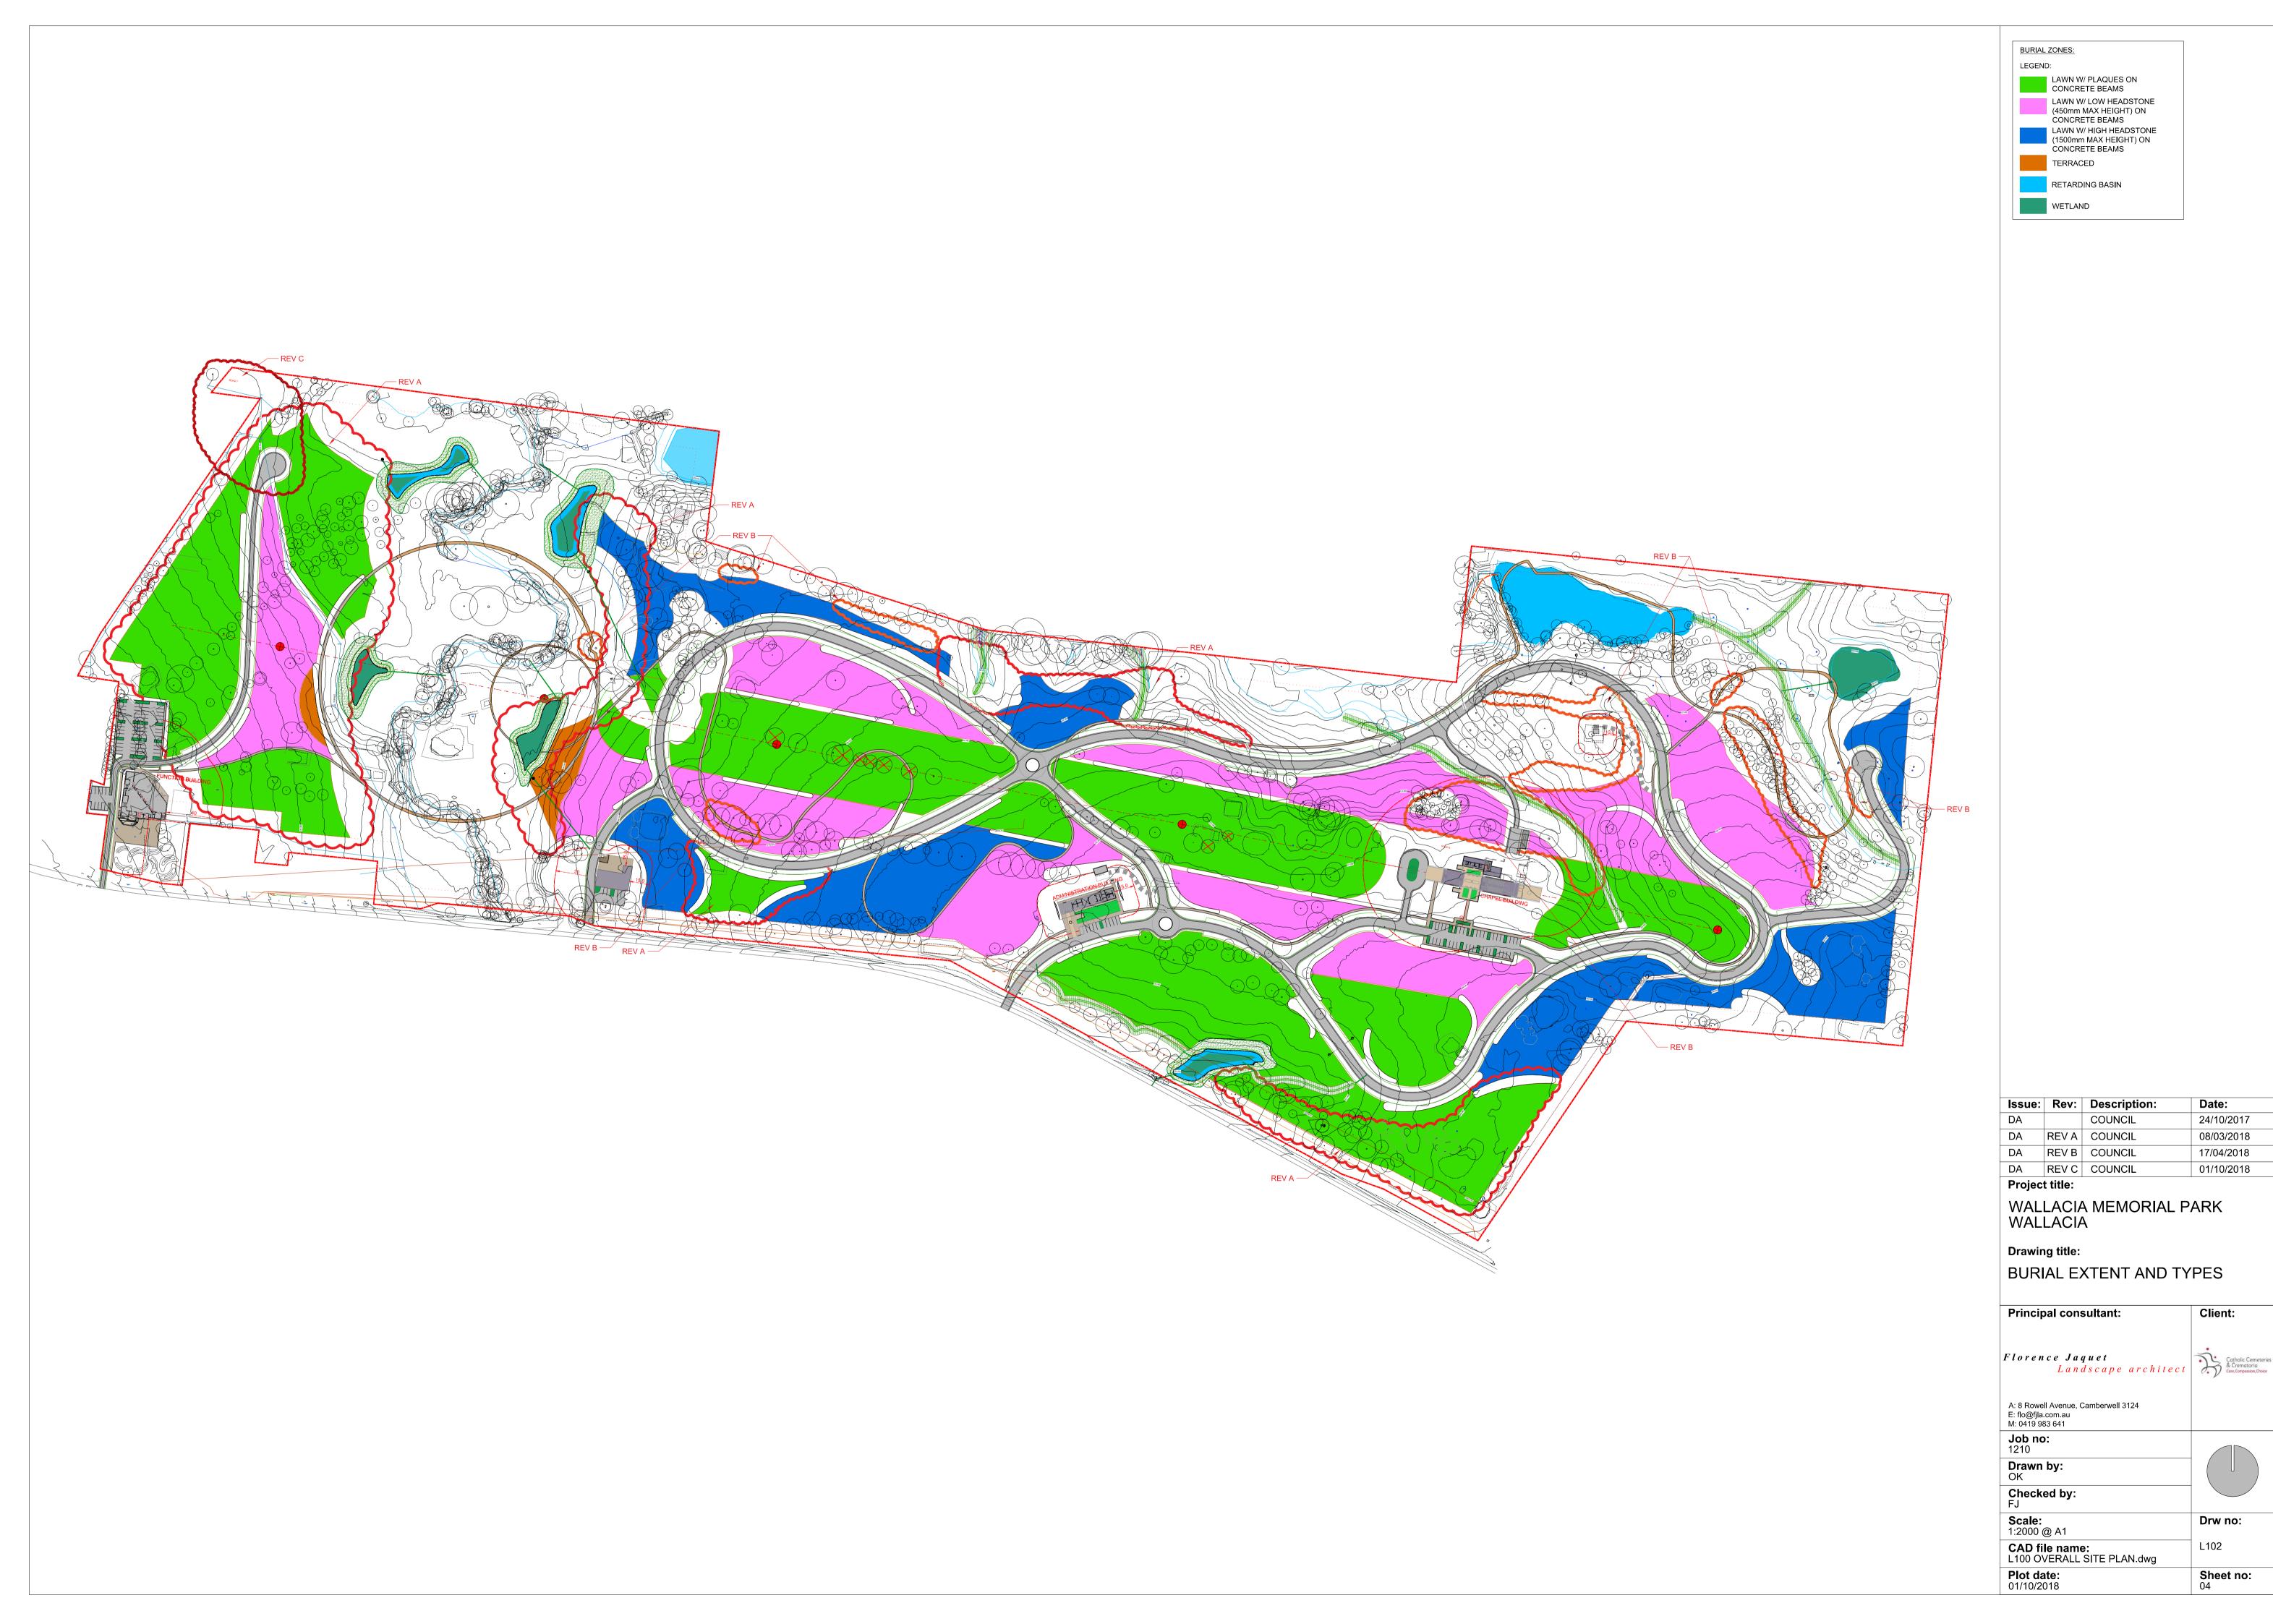

Wallacia Memorial Park Masterplan PARK ROAD, WALLACIA



LEGEND EXISTING TREES PROPOSED STREET TREES PROPOSED INDIGENOUS TREES SCREEN PLANTING (MEDIUM) BUFFER PLANTING (TALL) LAWN/BURIAL ZONES WATER BODIES EXISTING WATERCOURSES PROPOSED ROADS AND CARPARKS PROPOSED PATH BUILDINGS SCULPTURE SITE BOUNDARY

Issue:	Rev:	Description:	Date:
DA		COUNCIL	24/10/2017
DA	REV A	COUNCIL	08/03/2018
DA	REV B	COUNCIL	17/04/2018
DA	REV C	COUNCIL	01/10/2018

Project title:

WALACIA MEMORIAL PARK WALACIA

Drawing title:


Plot date: 01/10/2018


SITE MASTERPLAN


Principal consultant:	Client:
Florence Jaquet Landscape architect	Catholic Cern & Crematoria Care, Compassion, C
A: 8 Rowell Avenue, Camberwell 3124 E: flo@fjla.com.au M: 0419 983 641	
Job no: 1703	
Drawn by: OK	
Checked by: FJ	
Scale: 1:2000 @ A1	Drw no:
CAD file name: L100 OVERALL SITE PLAN.dwg	L100

Sheet no: 02




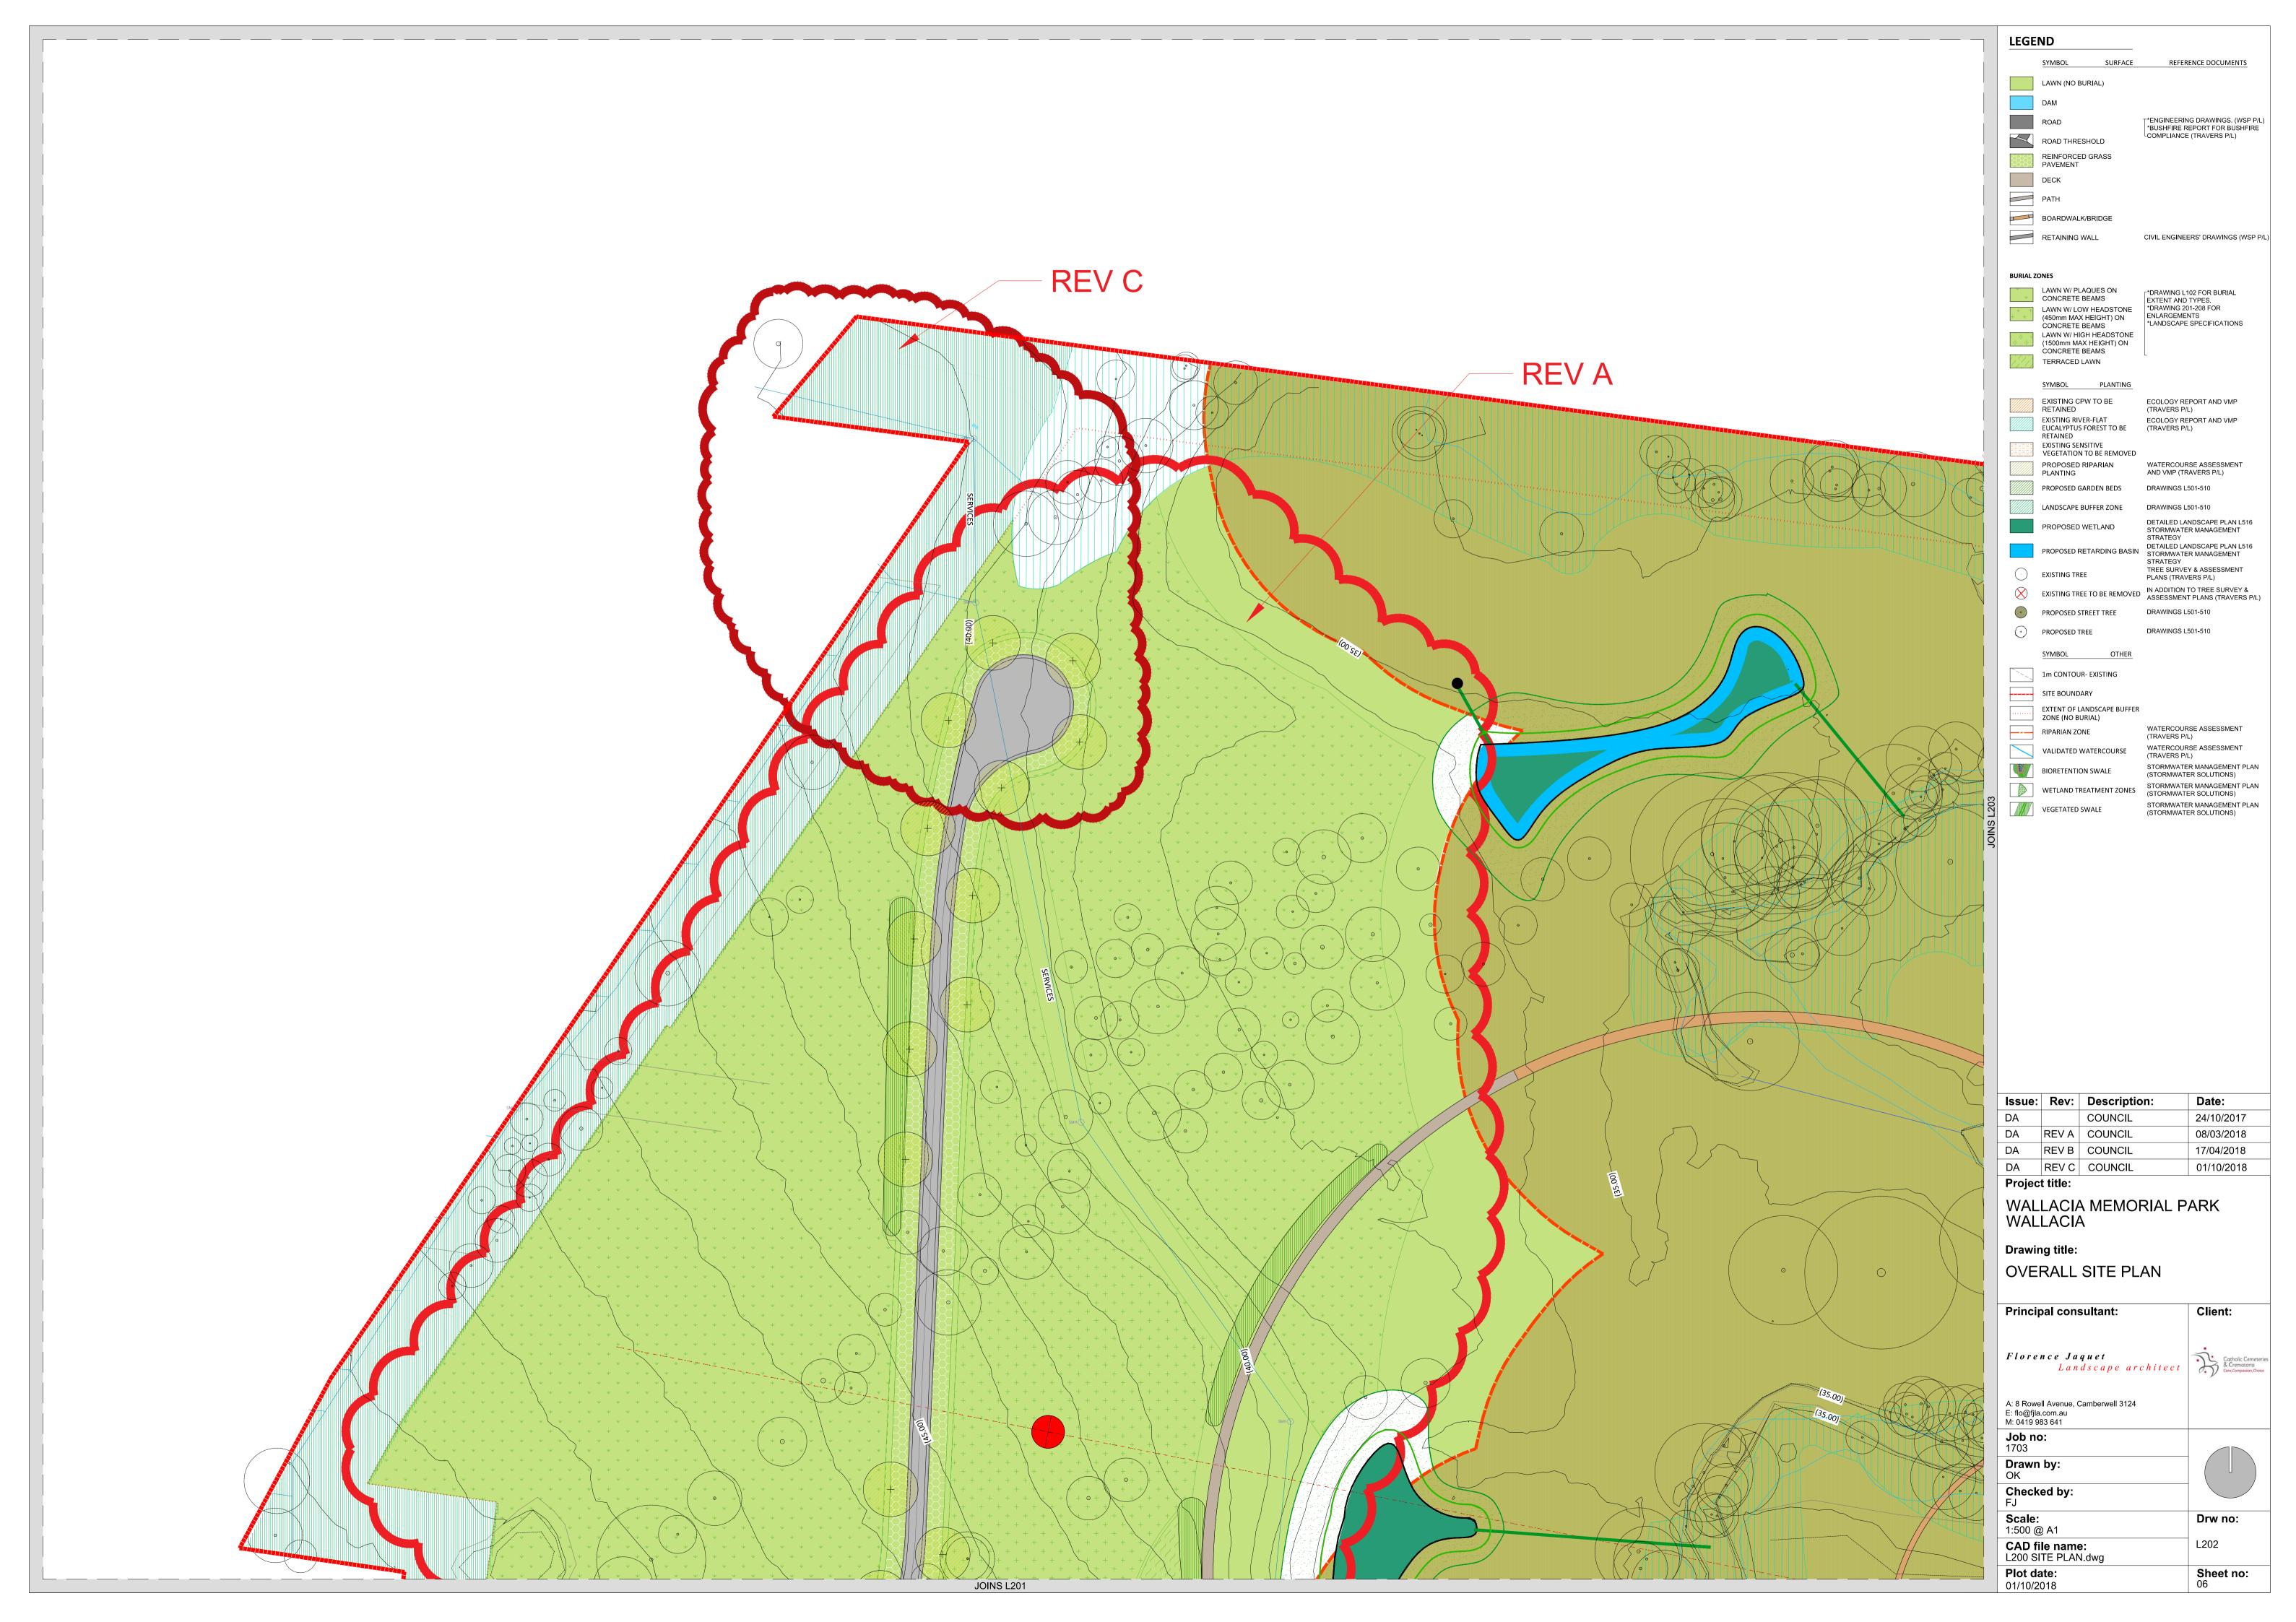

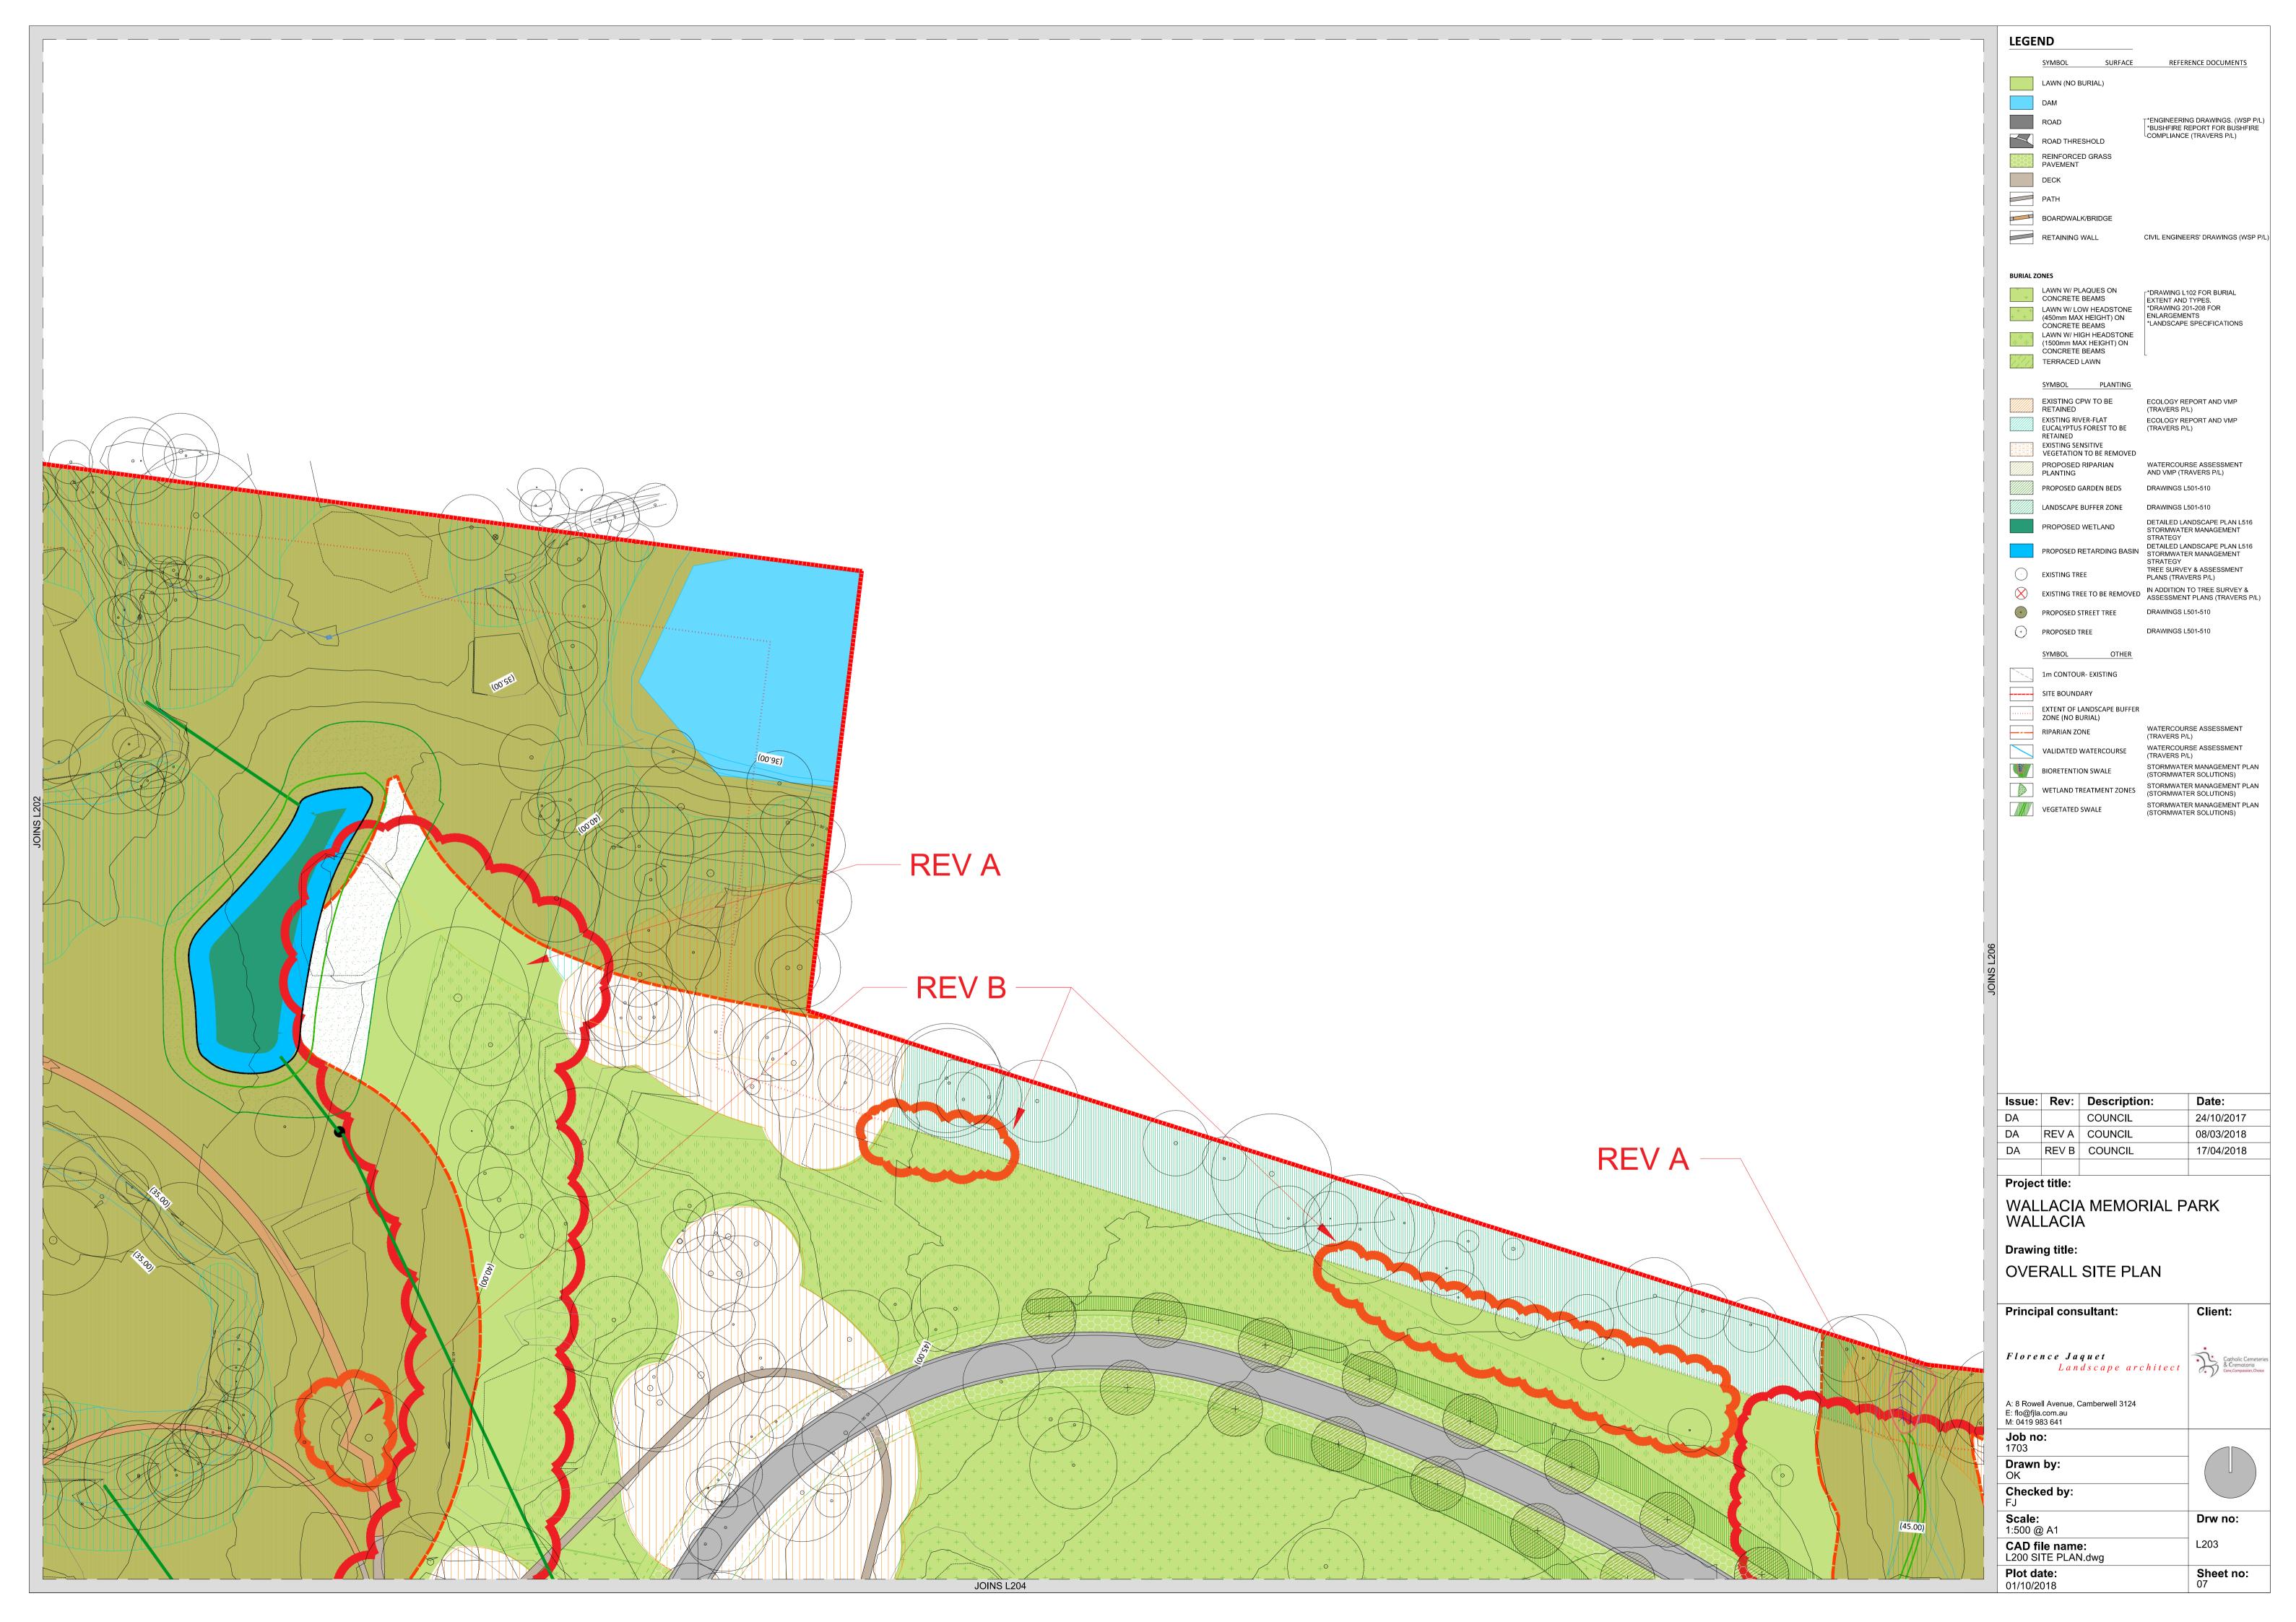


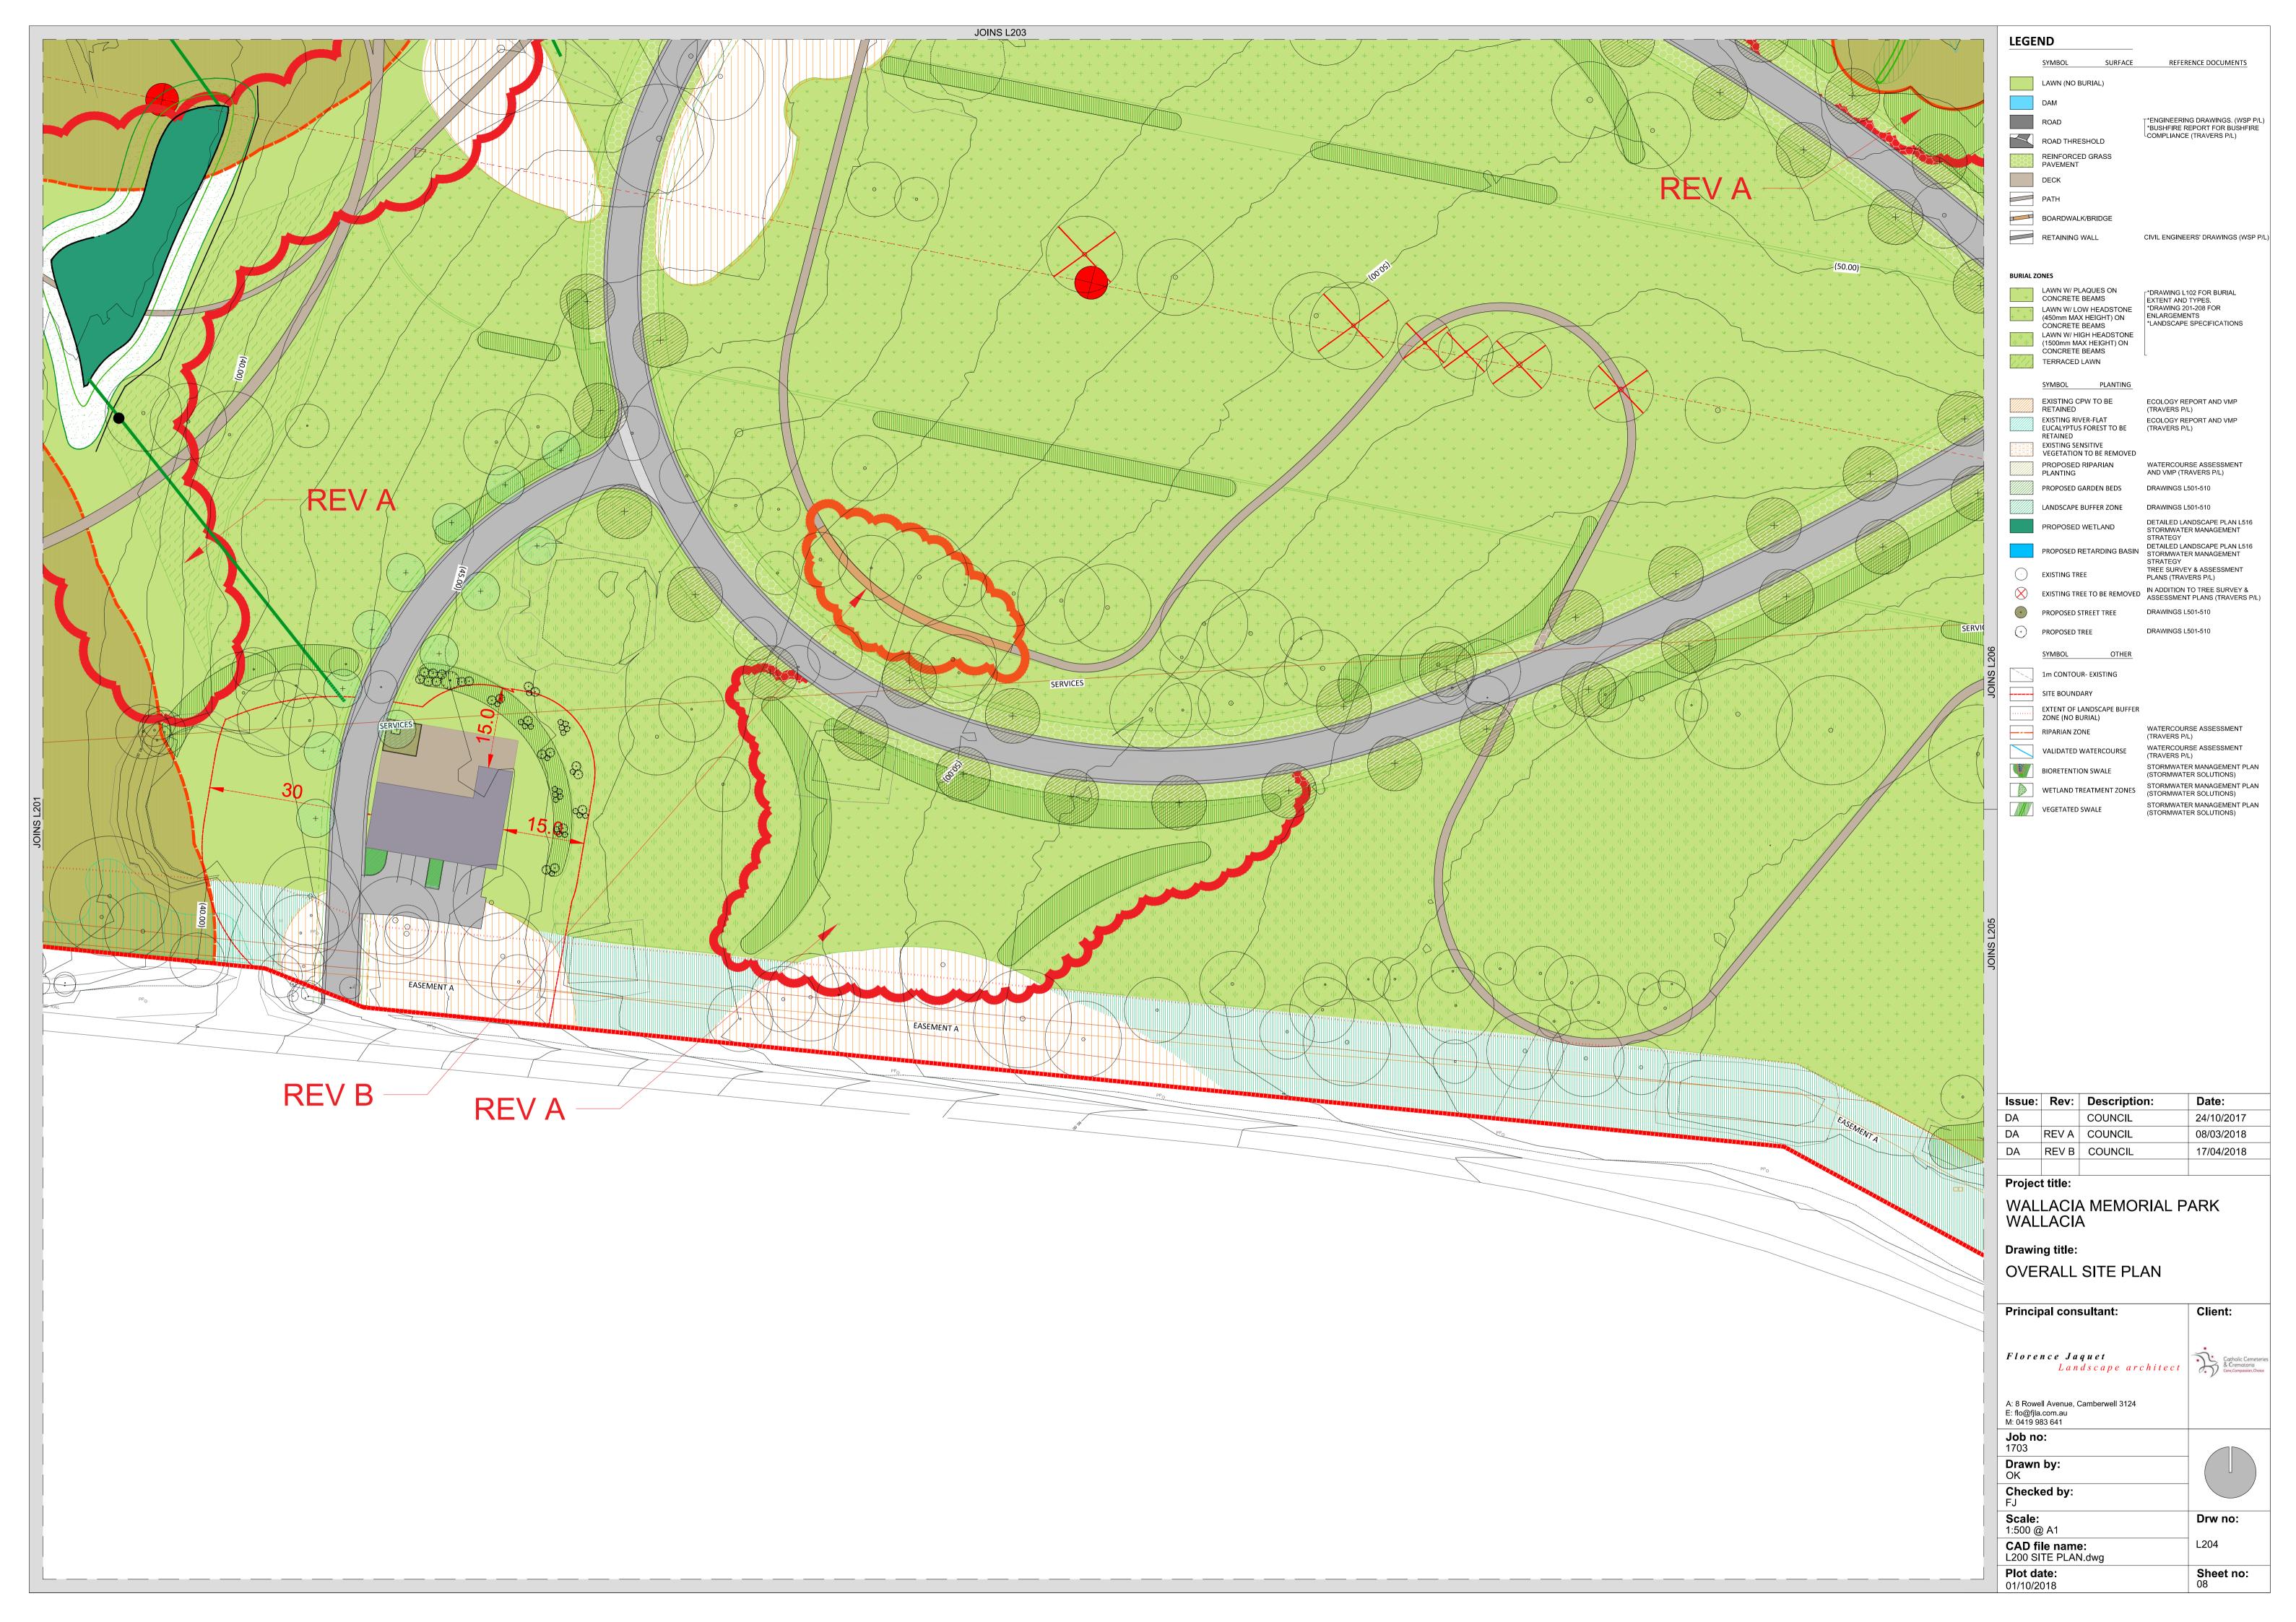



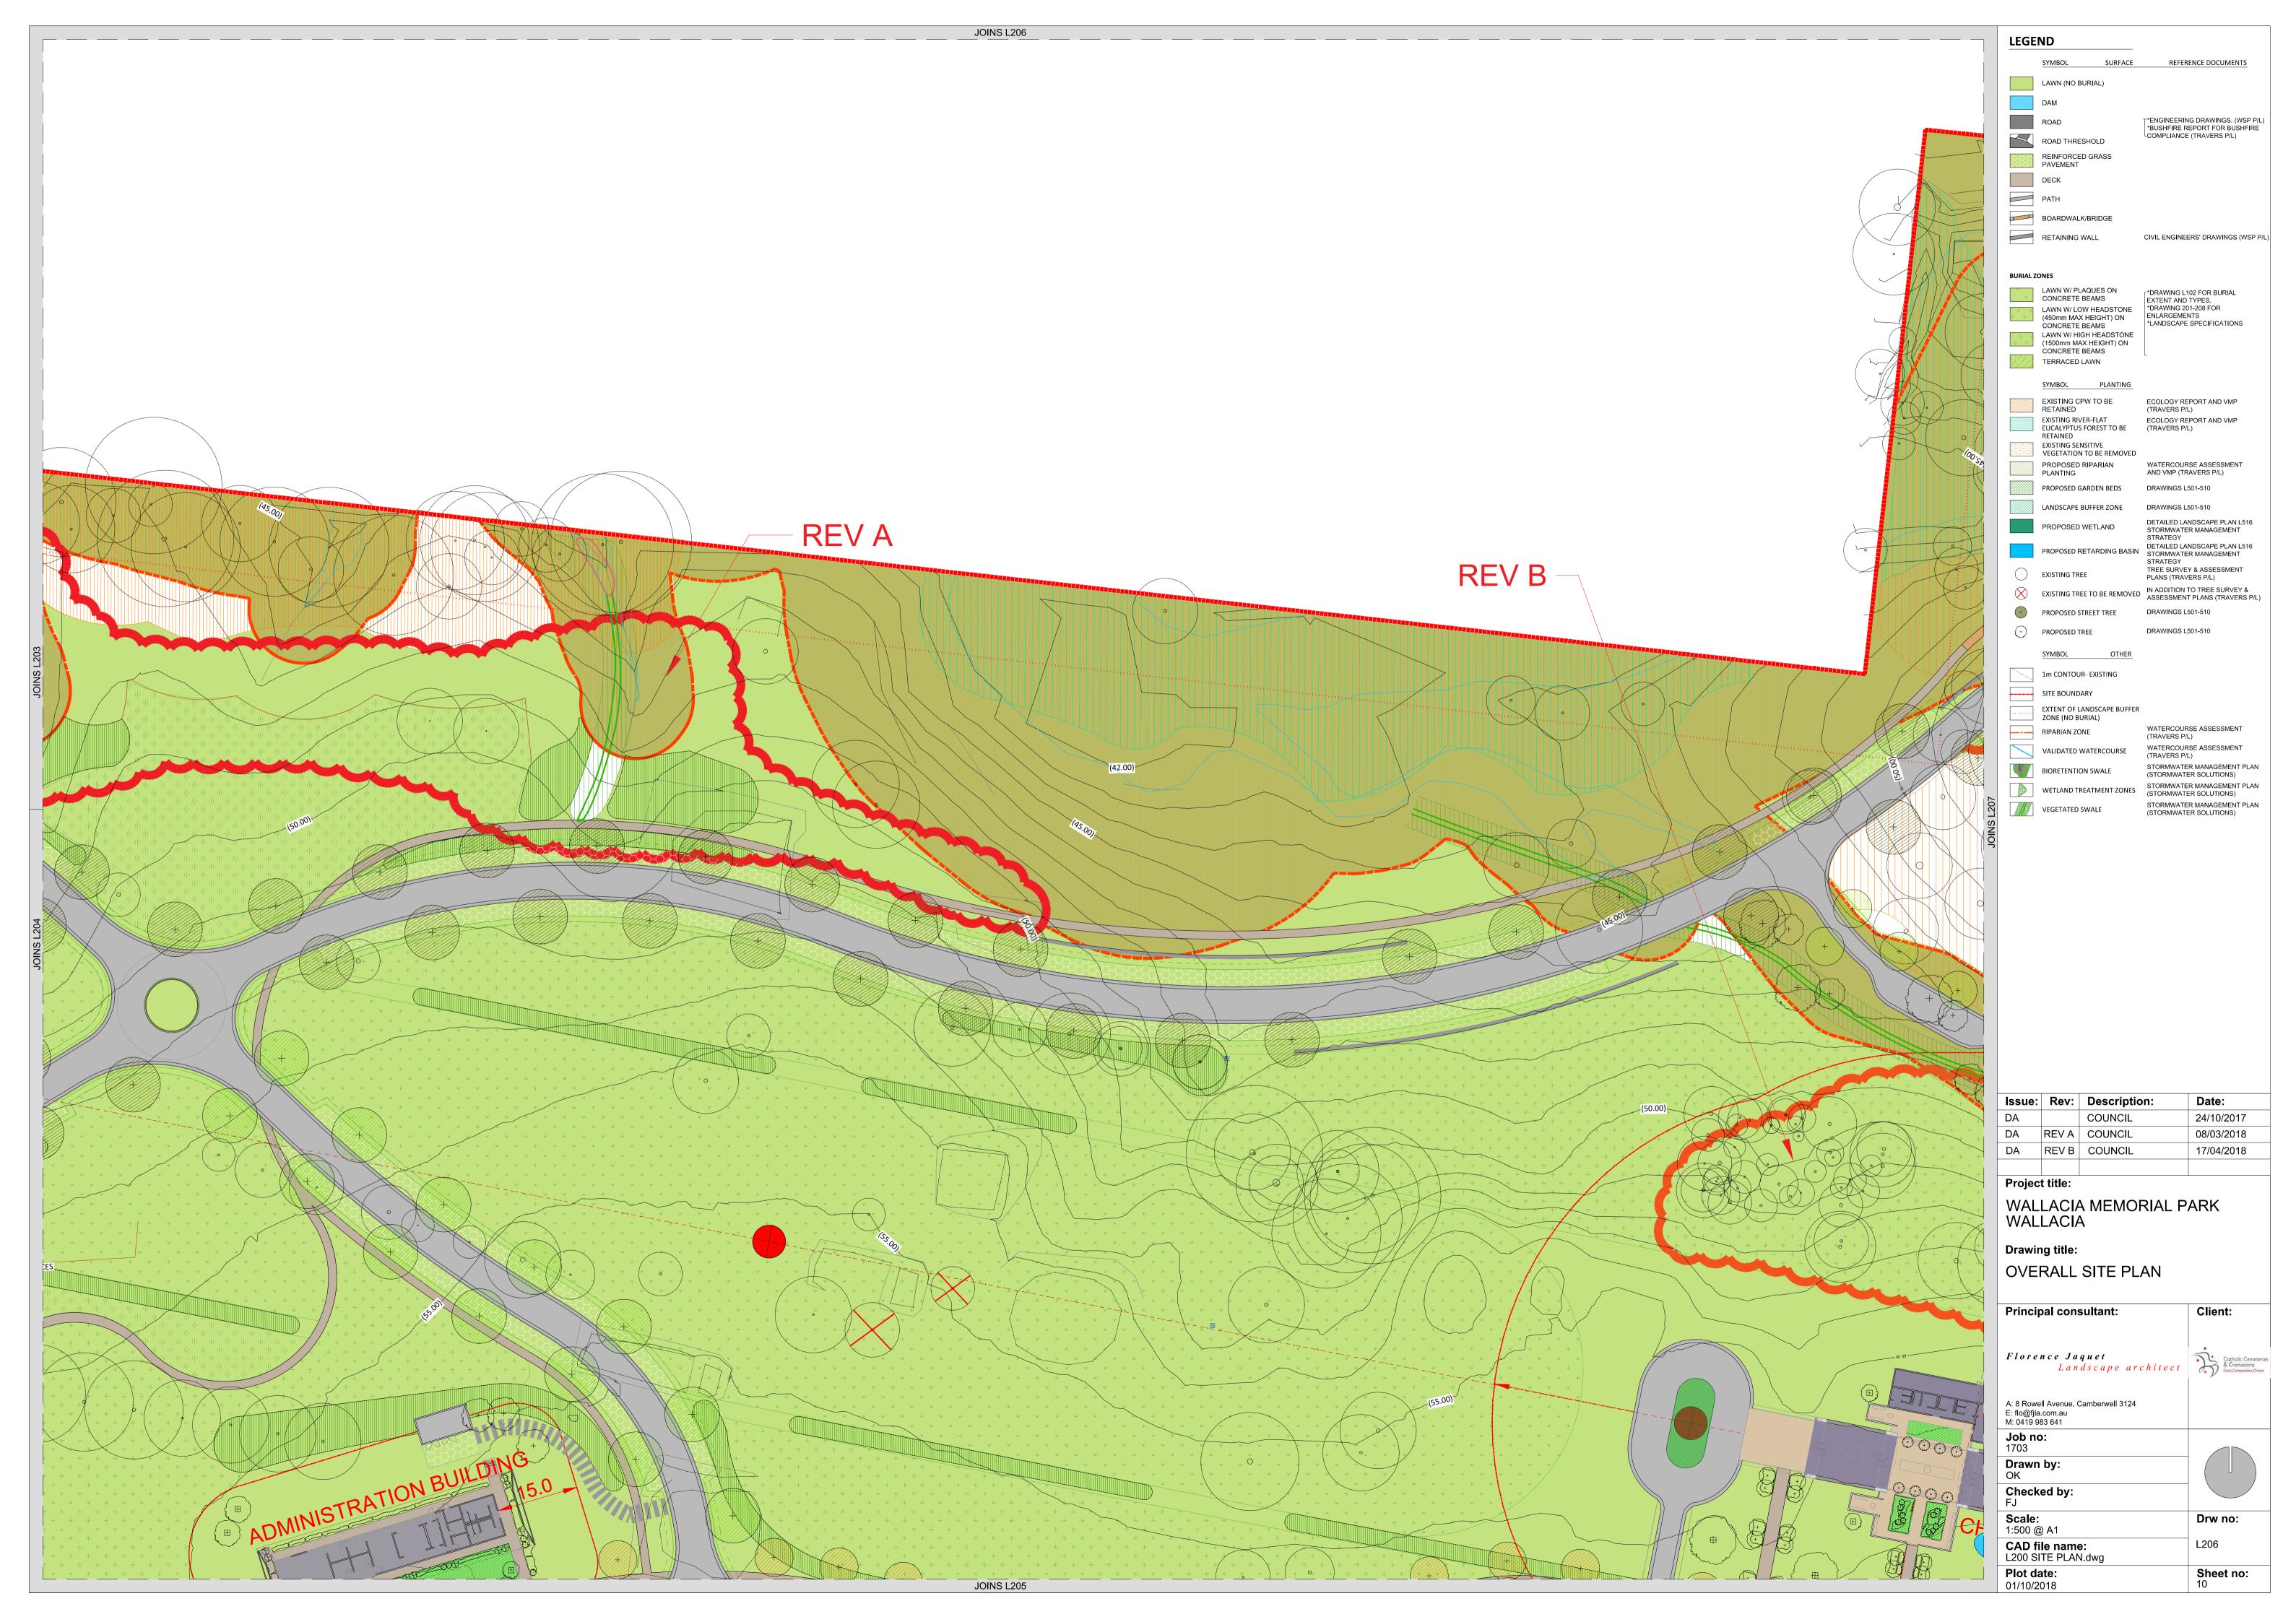



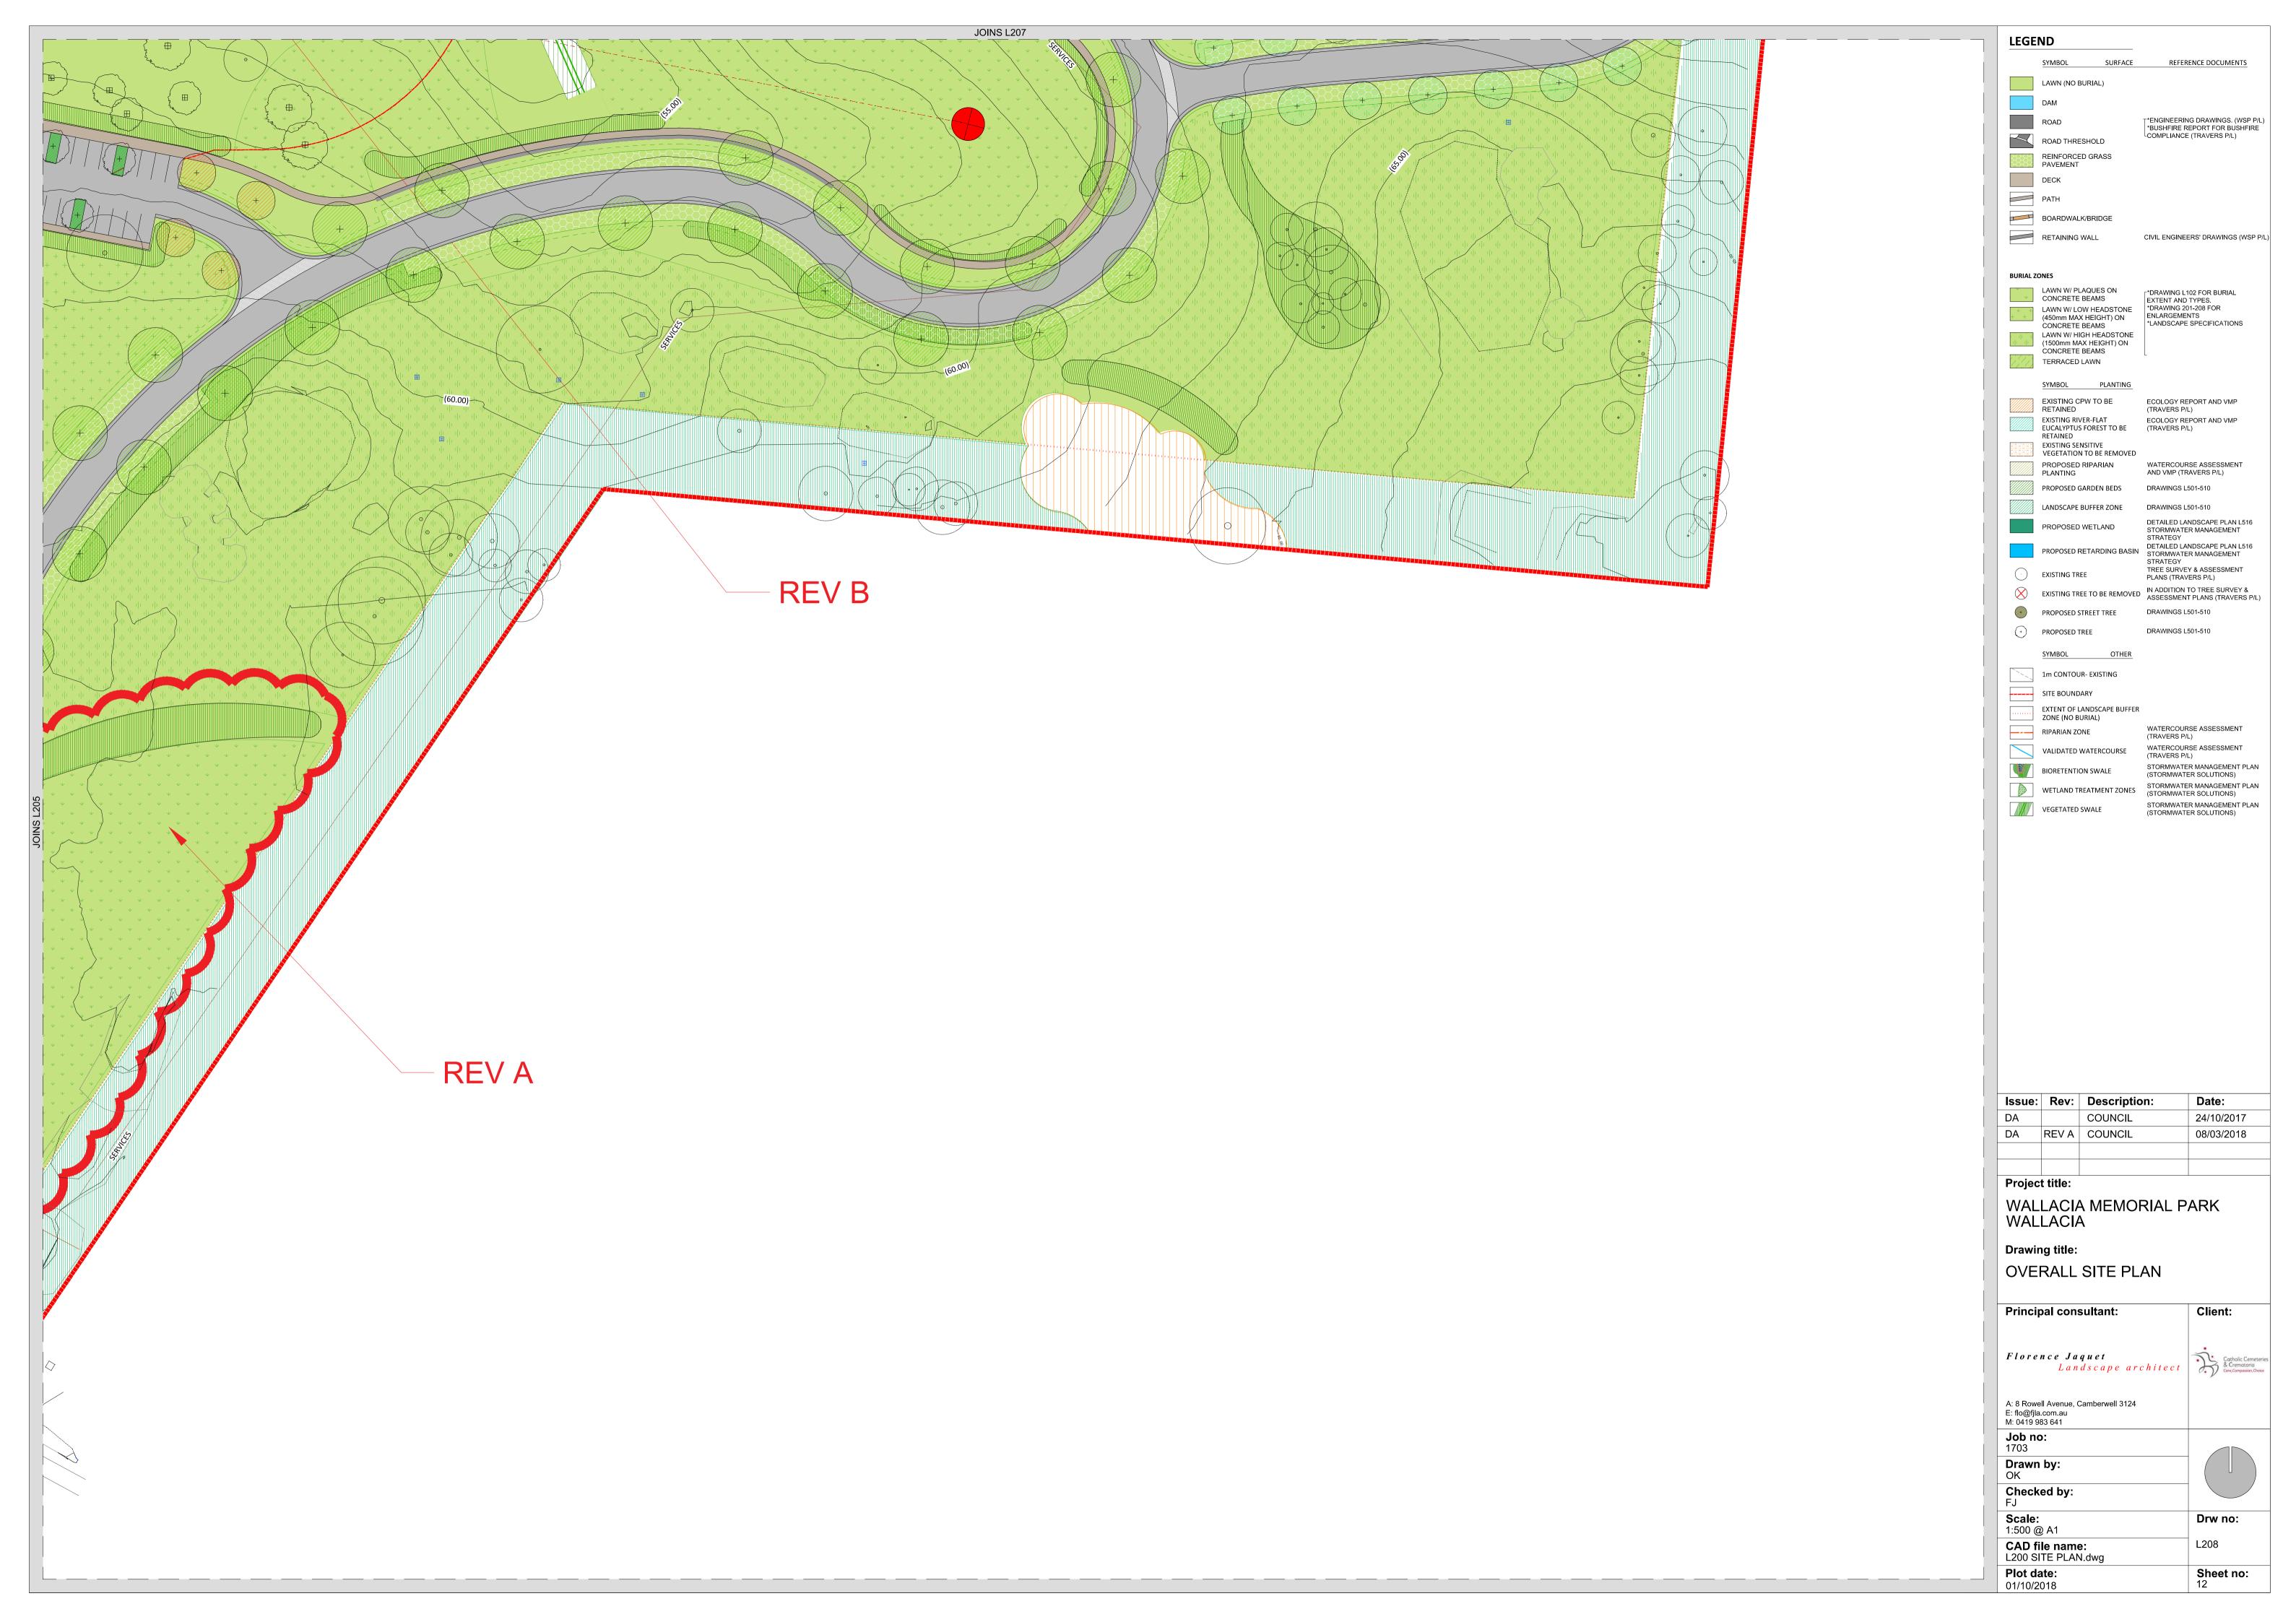



Common Name

Tall Sedge

Blue Flax Lily

Paroo Lily

Blaze Lilv

Common Wallaby Grass

Three-Awn Speargrass

Tufted Hedgehog Grass

Knobby Club Rush

Rough Saw-sedge

Great White Mat-Rush

Spiny-headed Mat-Rush

Many Flowered Mat-Rush

Kingsdale Common Tussock Grass

Common Maidenhair Fern

Common Rush

Amethyst Liriope

Isabella Liriope

Wattle Mat-Rush

Tanika Mat-Rush

Weeping Grass

Nodding Blue Lily

Common Woodruff

Australian Bugle

Old Man's Beard

Bristly Cloak-Fern

Kangaroo grass

Basil Thyme

Flannel Flower

Pale Vanilla Lily

Blue Yam

Rock Fern

Kidney Weed

Winter Apple

Bronze Rambler

Love Creeper

Ivy Goodenia

Mount Tamboritha

Rough Guinea Flower

Flat White Twining-Pea

Purple Twining-Pea

Dusky Coral Pea

Wonga-Wonga Vine

Australian Bluebell

Bush Mint

Native Violet

Slender Flat Sedge

Windmill Grass

Smooth Flax Lily

Mat Ht Pot Size

0.8m

0.5m

0.7m

0.8m

0.4m

0.5m

0.3m

0.3m 0.3m

0.2m

0.2m 0.2m

0.3m

0.2m 0.1m

150mm 150mm 150mm

150mm 150mm 150mm

150mm

150mm 150mm 150mm 150mm 150mm

150mm 150mm 150mm

150mm 150mm 150mm 150mm 150mm

150mm

150mm

150mm

150mm 150mm 150mm 150mm 150mm

150mm 150mm 150mm

150mm 150mm 150mm

150mm 150mm

150mm 150mm 150mm 150mm 150mm 150mm

150mm 150mm

150mm

150mm

Key Botanical Name

AR* Aristida ramosa

CG* Cyperus gracilis

CT* Chloris truncata

DC Dianella caerulea

DL* Dianella longifolia

Dietes iridioides

DRV* Dianella revoluta

FN Ficinia nodosa

JU* Juncus usitatus

LIB Liriope 'Isabella

LAM Liriope 'Amethyst'

LLF* Lomandra filiformis

LM* Lomandra multiflora

LLT Lomandra 'Tanika'

PK Poa 'Kingsdale'

POL Poa labillardieri

SG Stypandra glauca

Groundcovers, Climbers

ADA Adiantum aethiopicum

AA Acinos arvensis

AC Asperula conferta

AJ* Ajuga australis

AH Actinotus helianthi

BA* Brunoniella australis

CA Clematis aristata

CD* Cheilanthes distans

CS* Cheilanthes sieber

DR* Dichondra repens

ED* Eremophila debilis

GT* Glycine tabacina

HA Hibbertia aspera

HD* Hibbertia diffusa

PSP Patersonia spp.

VH Viola hederacea

KR Kennedia rubicunda

MNS Mentha satureioides

PP Pandorea pandorana

WG Wahlenbergia gracilis

*Cumberland Plain Woodland Species

TJ Trachelospermum jasminoides Star Jasmine

GH* Goodenia hederacea

AM* Arthropodium milleflorum

GBR Grevillea 'Bronze Rambler'

GMT Grevillea 'Mt Tamboritha'

HFW Hardenbergia 'Flat White'

HV* Hardenbergia violacea

MS* Microlaena stipoides

5 litre 5 litre

5 litre 5 litre 5 litre 5 litre

5 litre 5 litre

5 litre

5 litre

5 litre 5 litre

25 litre 5 litre

5 litre

5 litre 5 litre

5 litre

5 litre

5 litre

25 litre 5 litre

0.5-2m

0.7m

1-2m 1-2m

0.7m

GSP Gahnia spp.

EM Entolasia marginata

LGW Lomandra 'Great White'

Lomandra longifolia

DTB Dianella tasmanica 'Blaze'

EC* Echinopogon caespitosus

CSP* Carex spp.

ACP Austrodanthonia caespitosa

ACS Acmena smithii

CSG Casuarina glauca

CG Corymbia gummifera

CM* Corymbia maculata

EA* Eucalyptus amplifolia

EF* Eucalyptus fibrosa

EG* Eucalyptus globoidea

EM* Eucalyptus moluccana

EP* Eucalyptus paniculata

EPA* Eucalvptus punctata

ESA Eucalyptus saligna

ES Eucalyptus sideroxyloi

ET* Eucalyptus tereticornis

JM Jacaranda mimosifolia

SG* Syncarpia glomulifera

PCA Pyrus calleryana 'Aristocrat'

Tristaniopsis laurina

UGL Ulmus glabra 'Lutescens'

Small Trees and Large Shrubs

AB* Angophora bakeri

AD* Acacia decurrens

AFB Acacia floribunda

AP Acacia parramattensis

ASM Acmena smithii 'Minor'

BM Backhousia myrtifolia

BE Banksia ericifolia

BS Banksia serrata

BSP Banksia spinulosa

BUS* Bursaria spinosa

CC Callistemon citrinus

CS Callistemon salignus

ER Elaeocarpus reticulatus

EXC* Exocarpus cupressiformis

LB Lagerstroemia indica 'Biloxi'

DV* Dodonaea viscosa

HN Hakea nesophyla

HSA Hakea salicifolia

JS Jacksonia scoparia

MA Melaleuca armillaris

MD Melaleuca decora

PLV Persoonia levis

ML Melaleuca linariifolia

SAE Syzygium australe 'Elite'

SR Syzygium 'Resilience'

ASS Acmena smithii 'Sublime'

ACG Acacia cognata

Al* Acacia implexa

AFL Acacia falcata

UPT Ulmus parvifolia 'Todd'

FR Fraxinus 'Raywoodii'

GB Ginkgo biloba

EE* Eucalyptus eugenioides

AF* Angophora floribunda

AS* Angophora subvelutina

AT Allocasuarina torulosa

AS Angophora subvelutina

CCN Casuarina cunninghamiana

Rough- Barked Apple

Braod Leaved Apple

Broad - Leaved Apple

Forest Oak

River Sheoak

Red Bloodwood

Spotted Gum

. Cabbage Gum

Red Ironbark

Grey Ironbark

Grev Gum

Claret Ash

Turpentine

Water Gum

Chinese Elm

Bower Wattle

Black Wattle

Hickory Wattle

Sickle Wattle

Sally Wattle

Grey Myrtle

Minor Lilly Pilly

Heath Banksia

Hairpin Banksia

Blackthorn

CDR Callistemon 'Dawson River Weeper' Dawson River Callistemon

CGM Ceratopetalum gummiferum Christmas Bush

LIA Lagerstroemia indica 'Acoma' Acoma Crepe Myrtle

LIN Lagerstoemia indica 'Natchez' Natchez Crepe Myrtle

LIT lagerstroemia indica 'Tuscarora' Tuscarora Crepe Myrtle

Old Man Banksia

Crimson Bottlebrush

Willow Bottlebrush

Blueberry Ash

Cherry Ballarat

Needle-Bush

Melealuca Nesophyla

Willow Leaf Hakea

Biloxi Crepe Myrtle

Bracelot Honey Myrtle

White Feather Honey

Broad-Leaf Geebung

Snow In Summer

Resilience Lilly Pilly

Elite Lilly Pilly

Sublime Lilly Pilly

White Stringbark

Sydney Blue Gum

Forest Red Gum

Maidenhair Tree

Aristocrat Chanticleer

Golden Wych Elm

Narrow-Leaved Apple

Sydney Green Wattle

Thin-Leaved Stringybark

Swamp Oak

75 litre

75 litre 75 litre 75 litre

75 litre 75 litre 75 litre 75 litre 75 litre 75 litre

75 litre
75 litre
75 litre
75 litre
75 litre
75 litre
75 litre
75 litre
75 litre
75 litre
75 litre
75 litre
75 litre
75 litre
75 litre
75 litre
75 litre
75 litre

75 litre

75 litre

75 litre

75 litre

25 litre

75 litre

45 litre

25 litre 25 litre

45 litre

25 litre

25 litre 25 litre

45 itre

25 litre

25 litre

25 litre

25 litre

25 litre

25 litre

45 litre 45 litre

25 litre

25 litre 25 litre

45 litre

75 litre

45 litre

25 litre 45 litre

25 litre

25 litre

Key Botanical Name

ACC Acacia cognata

AE Aspidistra elatior

CM Clivea miniata

Small and Medium Shrubs

ASA Asplenium australasicum

BVN Baeckea virgata 'Nana'

CS Callistemon subulatus

DU* Daviesia ulicifolia

DE Dorvanthes excelsa

GF Gardenia 'Florida'

GFC Grevillea 'Fire Cracker

GM Grevillea mucronulata

IA* Indigophera australis

MT Melaleuca thymifolia

MTC Melaleuca 'Cotton Candy'

MTW Melaleuca 'White Lace'

OD Ozothamnus diosmifolium

PFG Philotheca 'Flower Girl'

PL Persoonia linearis

STT Syzygium 'Tiny Trev'

WF Westringia fruticosa

XE Xanthorrea australis

YF Yucca filamentosa

PML Pimelea linifolia

PV* Pultenaea villosa

GJ Grevillea juniperina

GO* Goodenia ovata

GS Grevillea sericea

KA Kunzea ambigua

Eriostemon australasius

DS* Dillwynia sieberi

BHP Banksia spinulosa 'Honey Pots' Honey Pots

CE Crowea exalata 'Little Dome' Little Dome

HGN Hymenosporum 'Gold Nugget' Gold Nugget Frangipani

LLB Leptospermum 'Lemon Lime Bitters' Lemon, Lime Bitters

LLS Leptospermum 'Little Lemon Scents' Little Lemon Scents

Leptospermum polygalifolium Yellow Tea Tree

Common Name

Bird's Nest Fern

Cast Iron Plant

Dwarf Baekea

Trumpet Lily Dwarf Bottlebrush

Parrot Pea

Gvmea Lilv

Fire Cracker

Tick Bush

Gorse Bitter Pea

Pink Wax Flower

Florida Gardenia

Prickly Spider Flower

Green Spider Flower

Pink Spider Flower

Thyme Honey Myrtle

Sago Flower

Wax Flower

Willdenow

Tiny Trev

Cotton Candy Honey Myrtle

White Lace Honey Myrtle

Small-Leaved Daisy Bush

Narrow-Leaf Geebung

Slender Rice Flower

Coastal Rosemary

Austral Grass Tree

Adam's Needle

25m

25-30m 25-35m

20-30m

25m 25m

15-20m

3-5m

4**-**8m

2-4m

LEGEND



STREET TREE/TREE



SCULPTURE. REFER FJLA DRAWINGS FOR FURTHER **DETAILS**


PROPOSED PLANTING: (REFER BOTANICA DWGS L509 & L510 FOR DETAILS)



SCREEN PLANTING



RIPARIAN PLANTING -

 


SWALE






SCREEN PLANTING. REFER BOTANICA DWG No L503


VEGETATION COMMUNITIES:

 

CUMBERLAND PLAIN WOODLAND FOREST

 

RIVER FLAT EUCALYPT FOREST ON COASTAL FLOODPLAINS

 


CUMBERLAND PLAIN WOODLAND (NO MID-STORY **VEGETATION**)

REVEGETATION AREAS:



RIVER FLAT EUCALYPT FULL REVEGETATION

 

CUMBERLAND PLAIN WOODLAND **FULL REVEGETATION**

NOTE: REFER TRAVERS 'FLORA & FAUNA SURVEY EFFORT AND RESULTS' FOR **DETAILS ON ALL REVEGETATION AND** REGENERATION WORKS ON SITE

Issue:	Rev:	Description:	Date:
RVW	O	Amendment to Road 7	28.09.18
RVW	В	In response to Council's RFI	16.04.18
RVW	А	In response to Council's Letter	12.03.18
DA	Α	SITE PLAN	24.10.17

Project title:

13 PARK ROAD WALLACIA

Drawing title: SITE PLAN

Principal consultant:

Florence Jaquet

Landscape architect

Client:

A: 8 Rowell Avenue, Camberwell 3124

E: flo@fjla.com.au M: 0419 983 641


BOTANICA PO Box 611 Avalon NSW 2107

Tel: (02) 9918 4016 Mobile: 0419 501 144 Job no: 170925

300 Ho. 170925	
Drawn by: SH	
Checked by: NS	
Scale: 1:2000 @ A1	Drw

L501/C CAD file name:

Plot date: Sheet no: 01/10

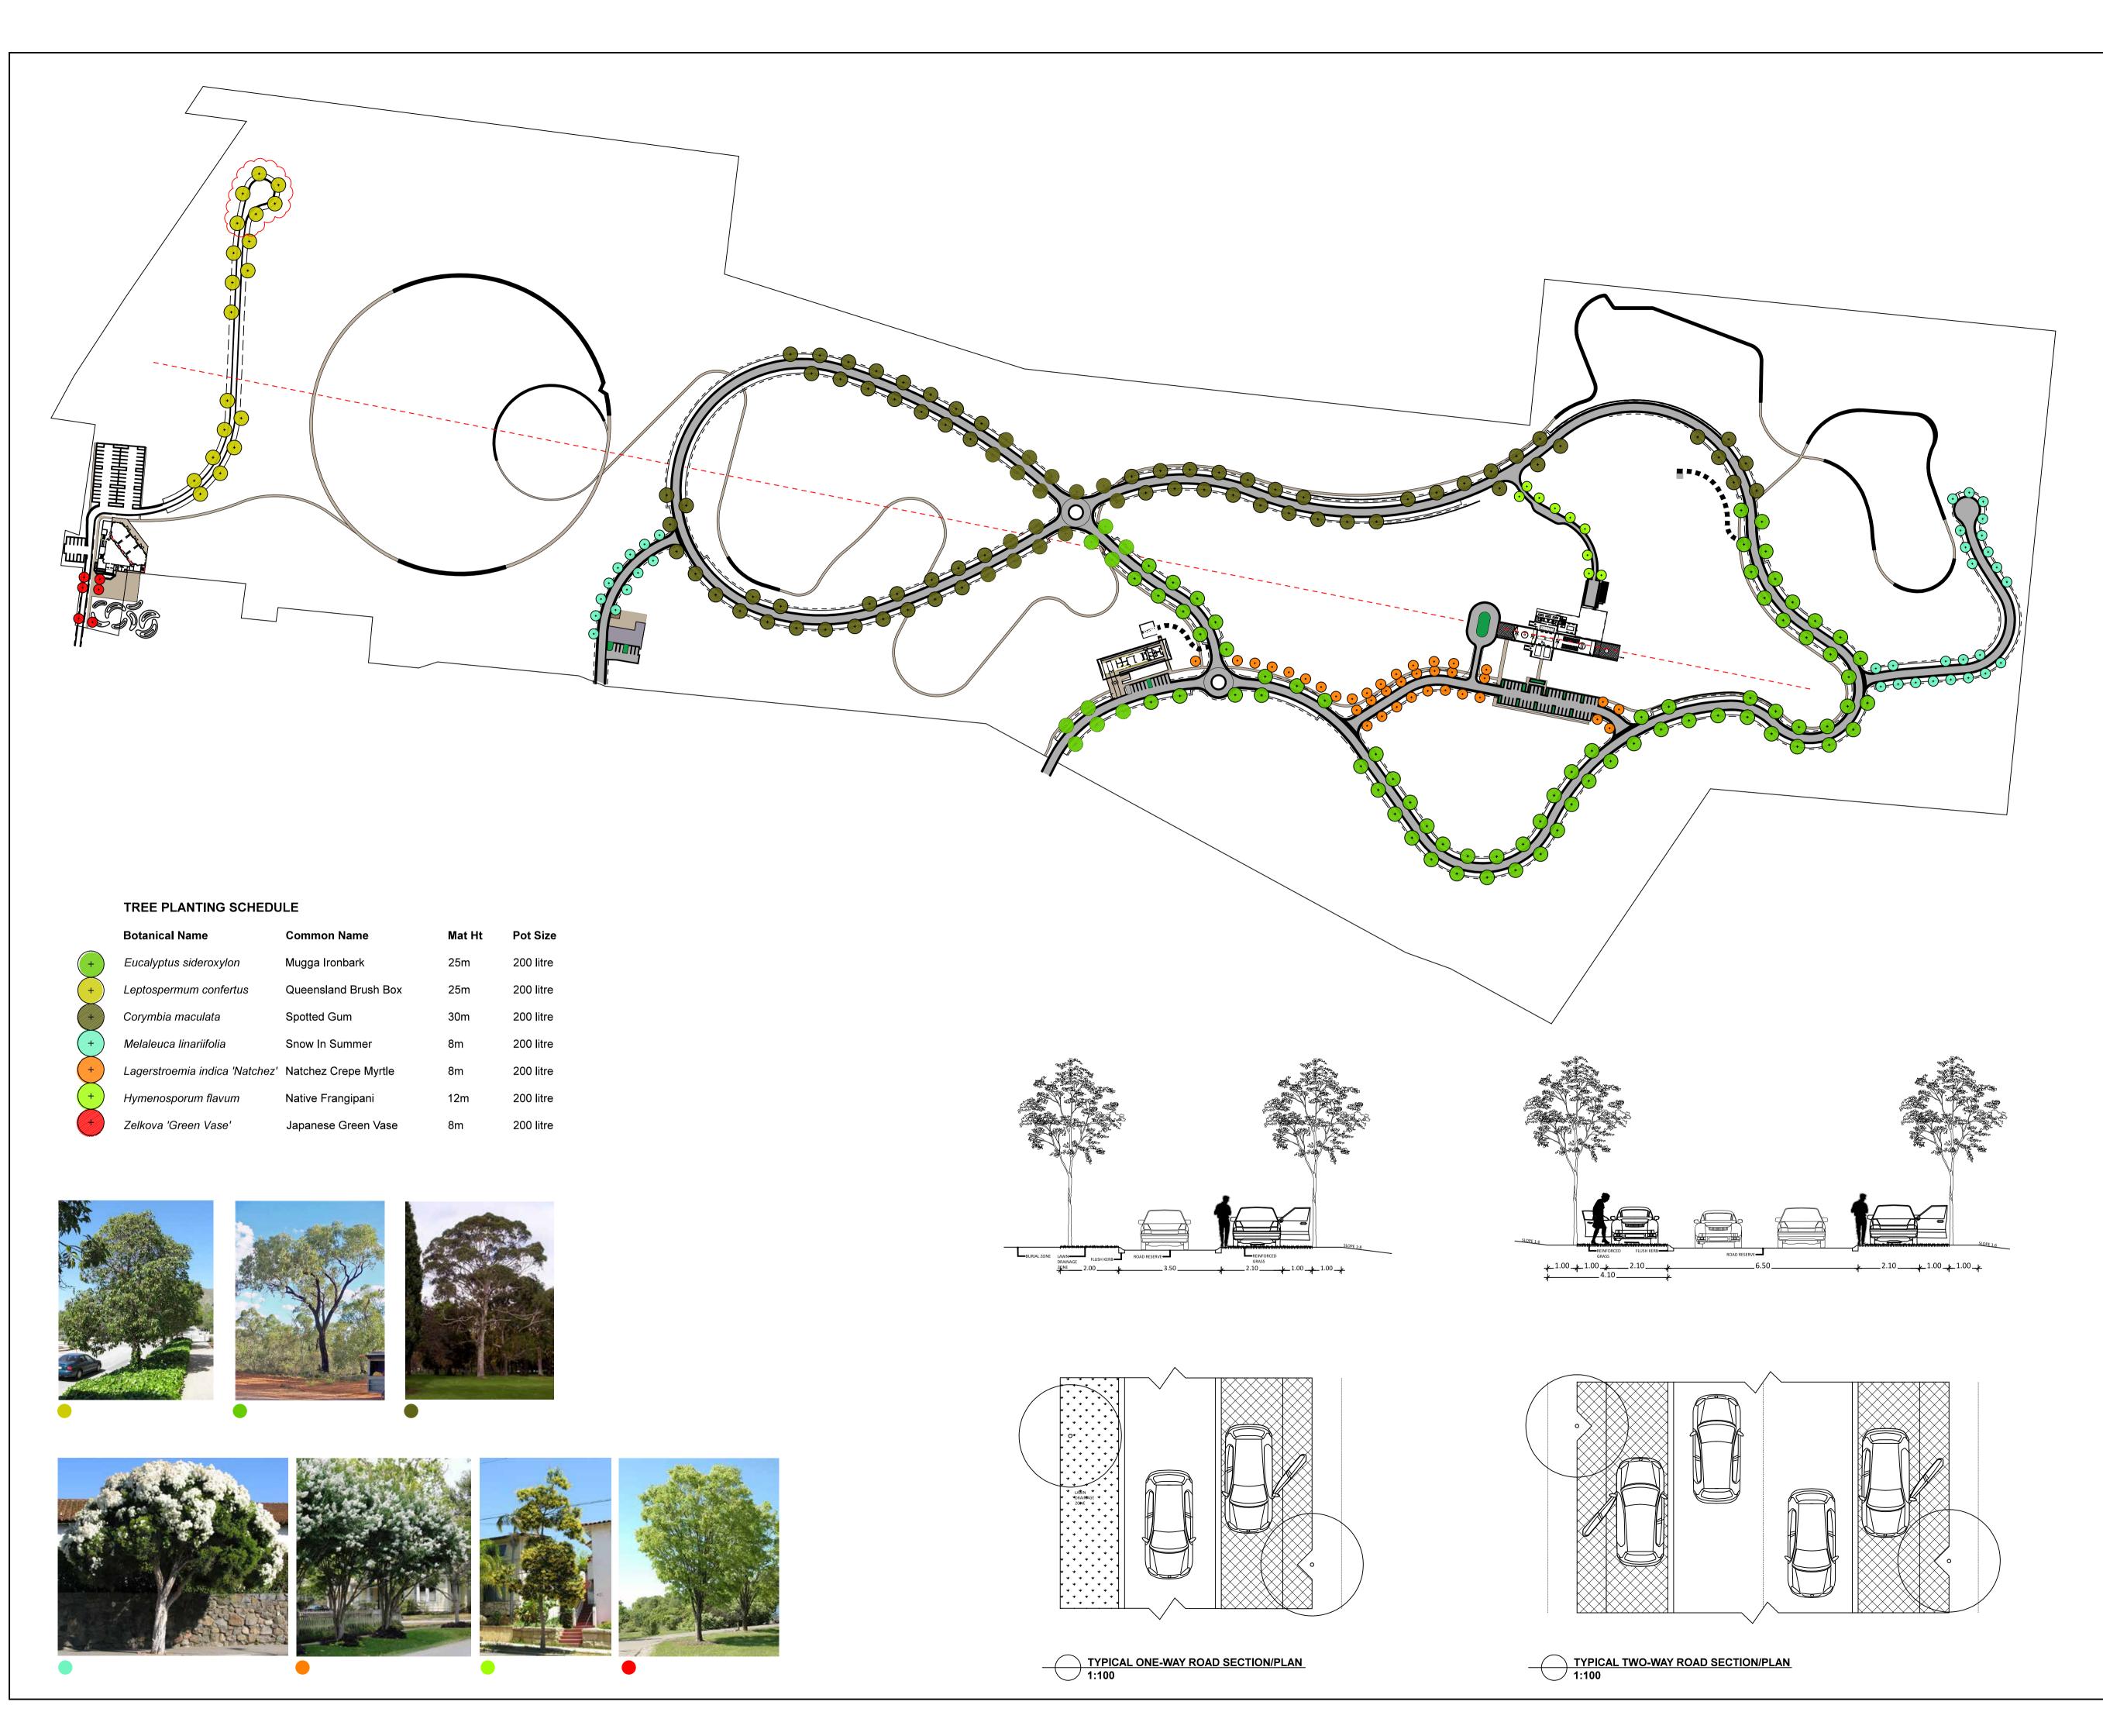



STREET TREE. REFER PLANT SCHEDULE FOR FURTHER DETAILS

	ssue:	Rev:	Description:	Date:
	RVW	C	Amendment to Road 7	28.09.18
	RVW	В	STREET TREE PLAN	04.04.18
	DA	Α	STREET TREE PLAN	24.10.17
Project title:				

13 PARK ROAD WALLACIA

Drawing title:

STREET TREE PLAN

Principal consultant: Client:

Florence Jaquet
Landscape architect


A: 8 Rowell Avenue, Camberwell 3124 E: floefjla.com.au M: 0419 983 641

N A R E L L E S O N T E R
BOTANICA
LANDSCAPE AND HORTICULTURAL SPECIALISTS

LANDSCAPE AND HORTICULTURAL SPECIAL

PO Box 611 Avalon NSW 2107
Tel: (02) 9918 4016 Mobile: 0419 501 144


Job no: 170925 Drawn by: SH	4
Checked by: NS	
Scale: 1:1500 @ A1	Drw no:
CAD file name:	L502/C
Plot date:	Sheet no: 02/10

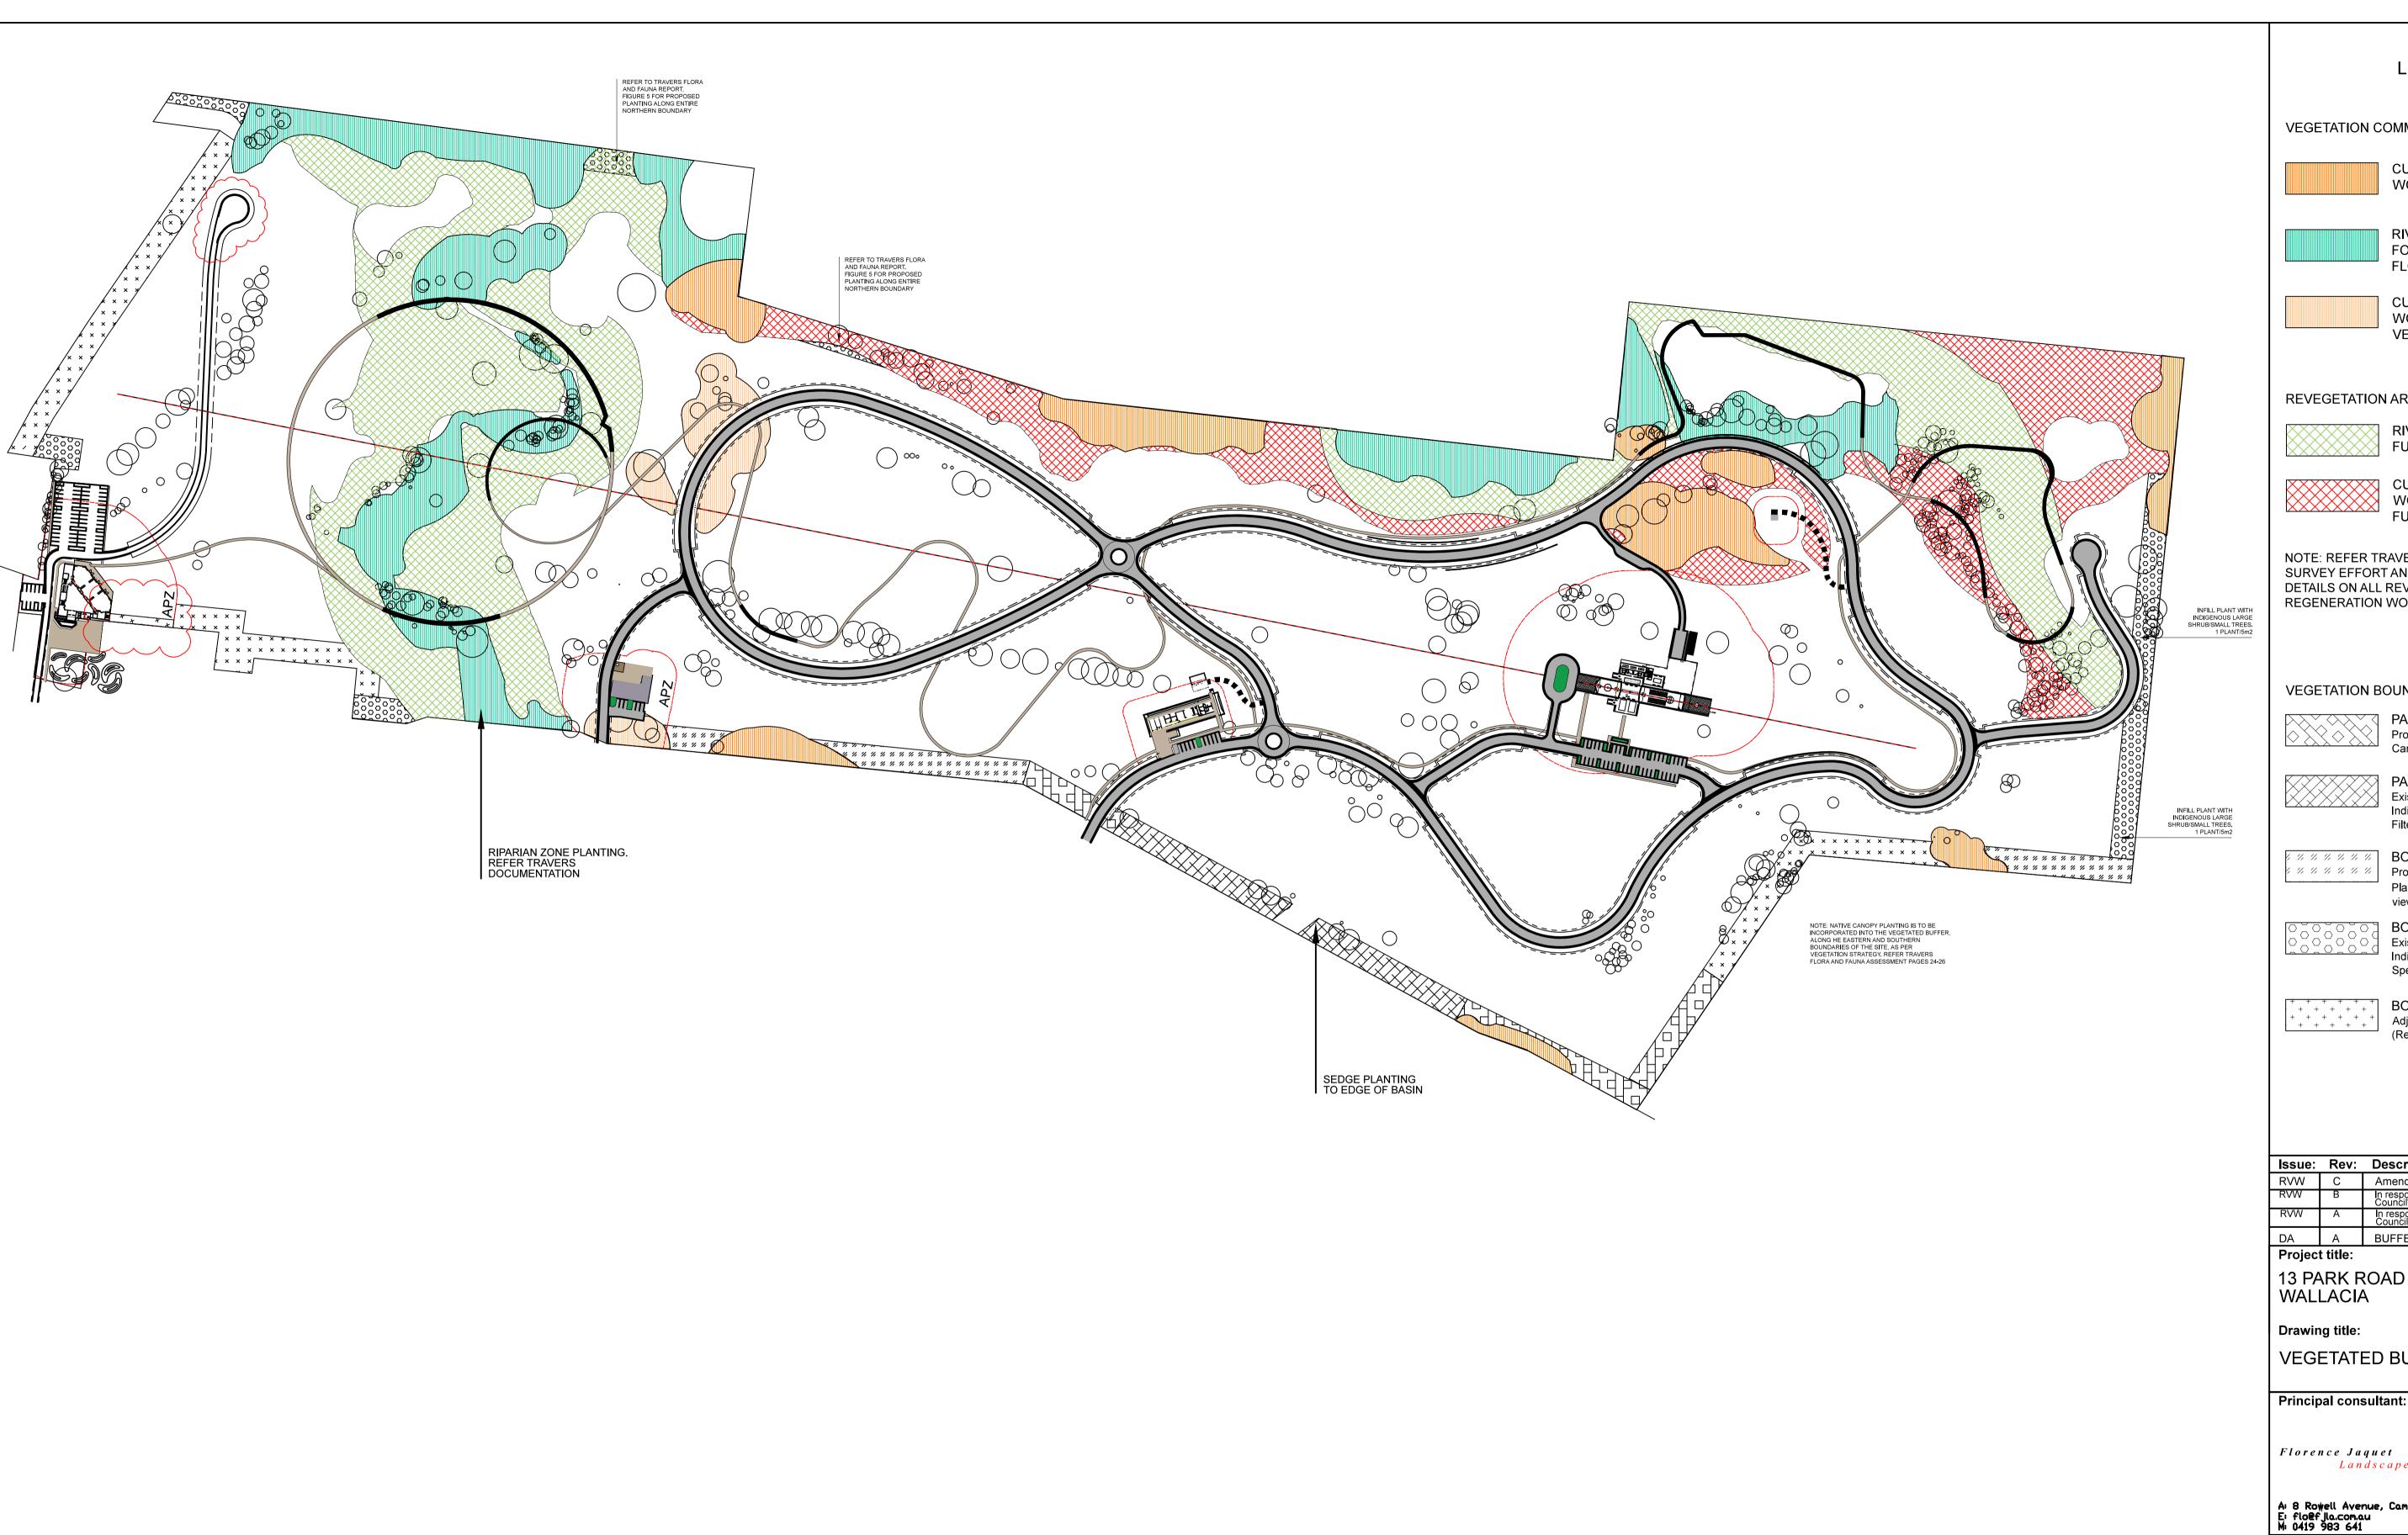

VEGETATION COMMUNITIES:




CUMBERLAND PLAIN WOODLAND FOREST

 

RIVER FLAT EUCALYPT FOREST ON COASTAL

FLOODPLAINS

 

CUMBERLAND PLAIN WOODLAND (NO MID-STORY VEGETATION)

REVEGETATION AREAS:



RIVER FLAT EUCALYPT **FULL REVEGETATION**



CUMBERLAND PLAIN WOODLAND **FULL REVEGETATION**

NOTE: REFER TRAVERS 'FLORA & FAUNA SURVEY EFFORT AND RESULTS' FOR DETAILS ON ALL REVEGETATION AND REGENERATION WORKS ON SITE

VEGETATION BOUNDARY BUFFERS:

PARK ROAD TYPE 1 -Proposed Indigenous Planting (CPW Canopy), Filtered views into site

PARK ROAD TYPE 2 -Existing Trees Retained. Proposed Indigenous Infill Planting Filtered views into site

> BOUNDARY TYPE 3 -Proposed Indigenous Screen Planting (CPW Canopy), to block views of headstones from Park Road

BOUNDARY TYPE 4 -Existing Trees Retained. Proposed Indigenous Infill Planting with Screen Species (CPW Canopy)

BOUNDARY TYPE 5 -Adjacent to Residential Lots

(Reduced Fuel)

Client:

Issue:	Rev:	Description:	Date:
RVW	С	Amendment to Road 7	28.09.18
RVW	В	In response to Council's RFI	16.04.18
RVW	Α	In response to Council's Letter	12.03.18
DA	Α	BUFFER PLAN	24.10.17

13 PARK ROAD

WALLACIA

Drawing title:

VEGETATED BUFFER PLAN

Florei	ice Jaquet	
	Landscape architect	


A: 8 Rowell Avenue, Camberwell 3124 E: flo@fjla.com.au M: 0419 983 641

N A R E L L E S O N T E R BOTANICA LANDSCAPE AND HORTICULTURAL SPECIALISTS PO Box 611 Avalon NSW 2107 Tel: (02) 9918 4016 Mobile: 0419 501 144

		Tel: (02)
lob	no:	170925


Drawn by: SH Checked by: NS	
Scale: 1:2000 @ A1	Drw no:
CAD file name:	L503/C

Sheet no: Plot date: 03/10

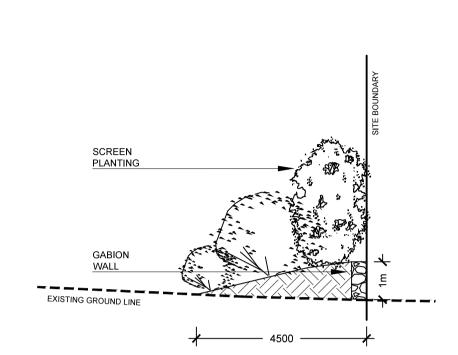


TYPE A - BOUNDARY TREATMENT REFER FJLA PLANS


1:100

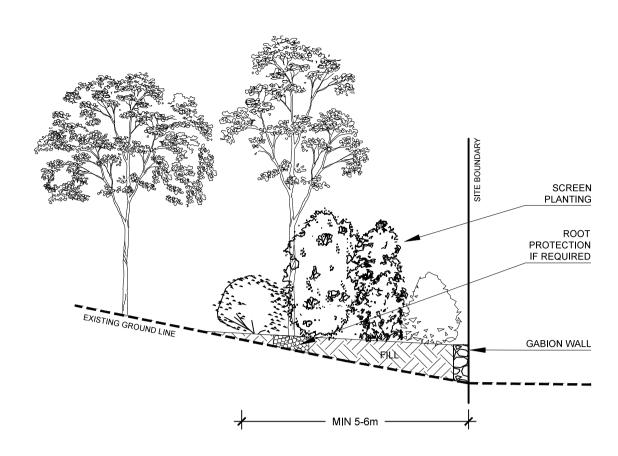

TYPE B - BOUNDARY TREATMENT REFER FJLA PLANS) (BOUNDARY PLANTING TYPE 4)

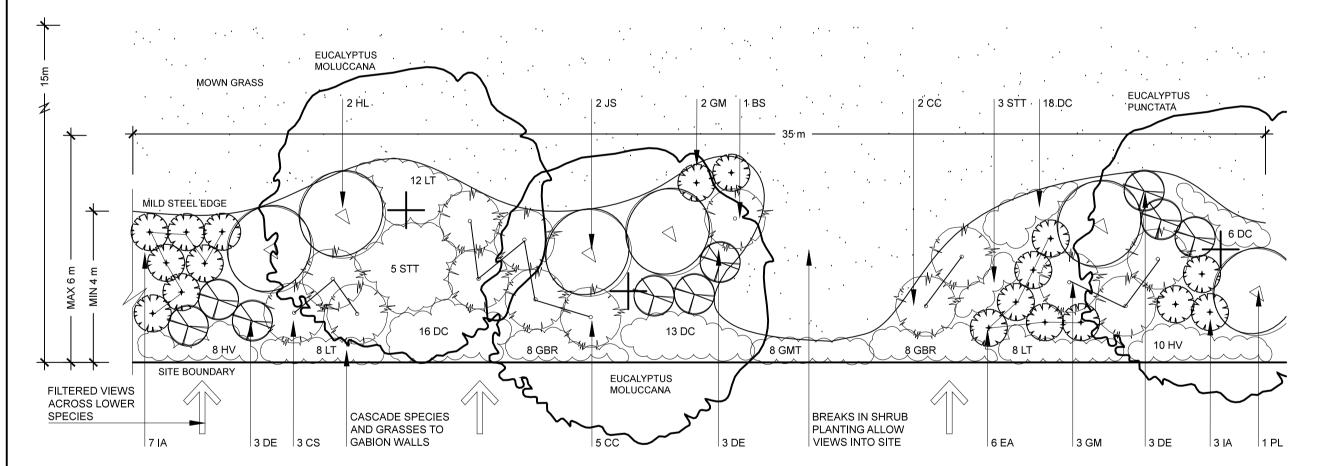


TYPE 1 & 2 - TYPICAL BUFFER PLANTING TO PARK ROAD
(TYPE 2 IS IN AREAS OF RETAINED TREES)
1:100

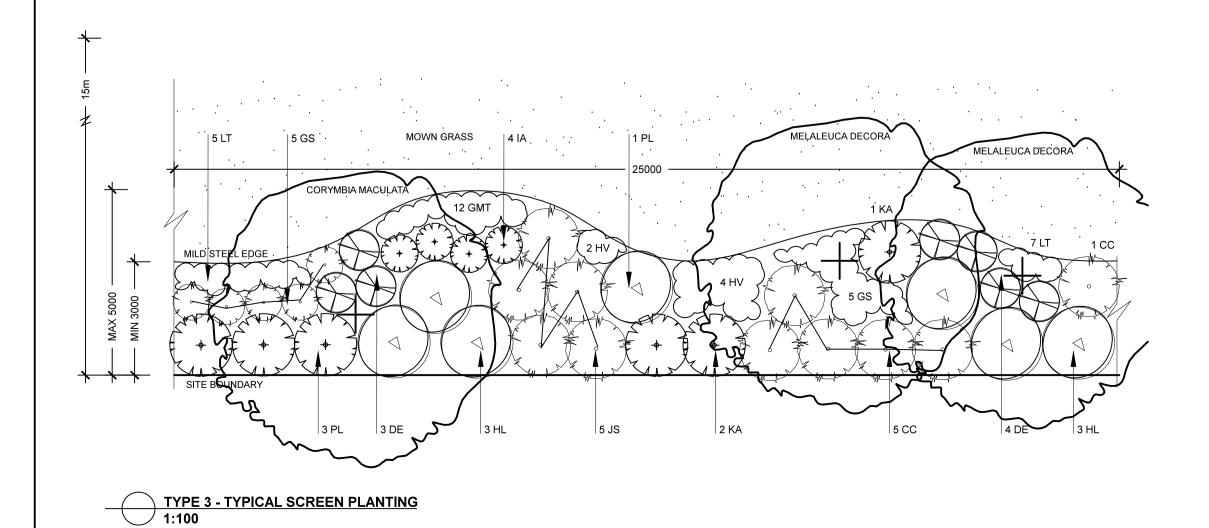

INDICATIVE LANDSCAPE BUFFER PLANTING SCHEDULE

Botanical Name	Common Name	Mat Ht	Pot Size
*Trees *Acaccia decurrens *Acaccia implexa *Corymbia maculata *Eucalyptus crebra *Eucalyptus fibrosa *Eucalyptus eugenioides *Eucalyptus moluccana *Eucalyptus punctata *Eucalyptus tereticornis *Exocarpos cupressiformis	Black Wattle Lightwood Spotted Gum Narrow-Leaved Ironbark Red Ironbark Thin-Leaved Stringbark Grey Box Grey Gum Forest Red Gum Native Cherry	15m 10-15m 15-22m 25-35m 25-30m 30m 25m 25-35m 25m 8-10m	75 litre
*Melaleuca decora Large Shrubs Banksia spinulosa *Bursaria spinosa *Dodonaea viscosa Hakea laurina Hakea sericea Jacksonia scoparia Persoonia linearis	Paperbark Hairpin Banksia Blackthorn Hop Bush Pin Cushion Hakea Needle-Bush Dogwood Narrow-Leaf Geebung	2m 2-3m 2m 3m 3m 3m 2-3m	25 litre
Small and Medium Shrubs Callistemon subulatus Eriostemon australasius Grevillea juniperina Grevillea mucronulata *Goodenia ovata Grevillea sericea *Indigophera australis Syzygium 'Tiny Trev' Syzygium 'Cascade' Syzygium paniculatum 'Dwarf'	Dwarf Bottlebrush Pink Wax Flower Prickly Spider Flower Green Spider Flower Goodenia Pink Spider Flower Native Indigo Tiny Trev Cascade Lilly Pilly Dwarf Magenta Cherry	1-2m 1-2m 2m 1-2m 1.5m 1-2m 1.5m 1m 3m 2-3m	5 litre 25 litre 25 litre
Shrubs and Accent Plants Callistemon citrinus Callistemon salignus Doryanthes excelsa Grevillea 'Moonglow' Kunzea ambigua	Crimson Bottlebrush Willow Bottlebrush Gymea Lily Moon Glow Grevillea Tick Bush	3m 3-4m 1-2m 3m 3m	25 litre 25 litre 25 litre 25 litre 25 litre
Grasses Dianella caerulea Lomandra 'Tanika' Groundcovers, Climbers Grevillea 'Bronze Rambler' Grevillea 'Mt Tamboritha' Hardenbergia violacea	Blue Flax Lily Tanika Mat-Rush Bronze Rambler Grevillea Mt Tamboritha Grevillea Native Sarsparilla	0.5m 1m 0.2m 0.2m 1-1.5m	150mm 150mm 150mm 150mm 150mm

*Cumberland Plain Woodland Species

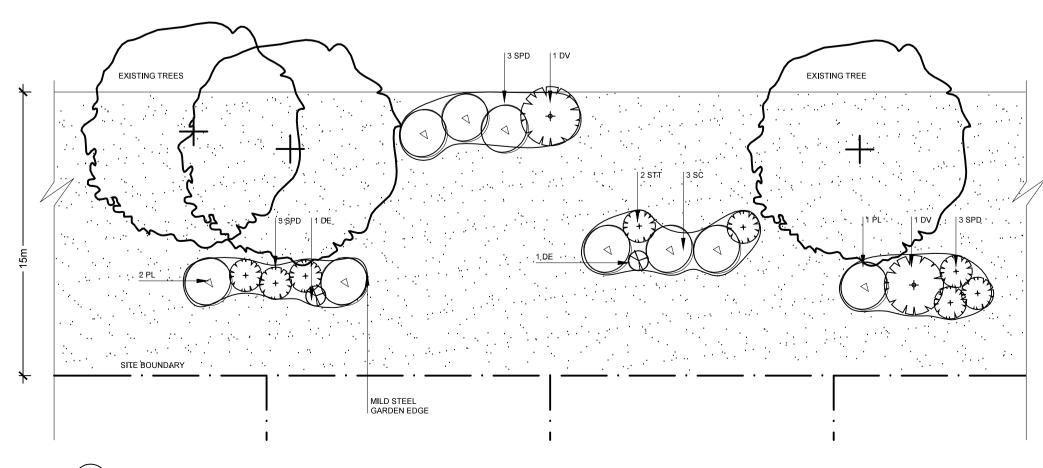

TYPE 5 - LANDSCAPED BUFFER ADJACENT TO RESIDENTIAL BOUNDARIES
(REDUCED FUEL LOAD)
1:200

Issue:	Rev:	Description:	Date:
RVW	С	Amendment to Road 7	28.09.18
RVW	В	In response to Council's RFI	16.04.18
RVW	А	In response to Council's Letter	12.03.18
DA	Α	BUFFER DETAILS	24.10.17
Project	title:	201121132111120	2 10.17

13 PARK ROAD WALLACIA

Drawing title:

VEGETATED BUFFER DETAILS

Principal consultant:	Clier
Florence Jaquet Landscape architect	
A: 8 Rowell Avenue, Camberwell 3124	

E: flo@f]la.com.au M: 0419 983 641

PO Box 611 Avalon NSW 2107 Tel: (02) 9918 4016 Mobile: 0419 501

Tel: (02) 9918 4016 Mobile: 0419 501	144
Job no: 170925	
Drawn by: SH	
Checked by: NS	
Scale: 1:2000 @ A1	Drw no:
CAD file name:	L504/C
Plot date:	Sheet no: 04/10



PLANT SCHEDULE

*Cumberland Plain Woodland Species

Key	Botanical Name	Common Name	Mat Ht	Pot Size	No
Trees	;				
EP*	Eucalyptus punctata	Grey Gum	25-35m	75 litre	3
ER	Elaeocarpus reticulatus	Blueberry Ash	10m	75 litre	10
HF	Hymenosporum flavum	Native Frangipani	12m	75 litre	22
PE	Podocarpus elatus	Plum Pine	12m	75 litre	1
SP	Syzygium paniculatum	Magenta Cherry	5m	75 litre	3
TL	Tristaniopsis 'Luscious'	Luscious Water Gum	8m	75 litre	7
Shrul	and Feature Plants				
ASM	Acmena smithii 'Minor'	Minor Lilly Pilly	2-3m	25 litre	11
GF	Gardenia 'Florida'	Gardenia	1.5m	5 litre	10
MLG	Magnolia 'Little Gem'	Little Gem Magnolia	5m	25 litre	8
SPD	Syzygium paniculatum 'Dwarf'	Dwarf Magenta Cherry	2-3m	25 litre	13
Grass	ses and Groundcovers				
AW	Agapanthus 'Dwarf White'	Dwarf Agapanthus	0.6m	5 litre	94
DC	Dianella caerulea	Blue Flax Lily	0.5m	150mm	75
GT	Glycine tabacina	Love Creeper	0.1m	150mm	270
LI	Liriope 'Isabella'	Isabella Liriope	0.5m	150mm	899
LT	Lomandra 'Tanika'	Tanika Mat Rush	0.6m	150mm	30
PN	Pennisetum 'Nafray'	Nafray	0.6m	150mm	81
SRR	Sempervivum 'Royal Ruby'	Royal Ruby Succulent	0.1m	150mm	415















LEGEND



STREET TREE/TREE



lssue:	Rev:	Description:	Date:	_		
RVW	C	Amendment to Road 7	28.09.18			
DA	Α	CHAPEL LP	24.10.17			
Project title:						

Client:

Sheet no: 05/10

Project title: 13 PARK ROAD WALLACIA

Drawing title:

Plot date:

CHAPEL LANDSCAPE PLAN

Principal consultant:

Florence Jaquet Landscape architect

A: 8 Rowell Avenue, Camberwell 3124 E: floefjla.com.au M: 0419 983 641

19 501 144
Drw no:
L505/C



PLAN	IT SCHEDULE					
Key	Botanical Name	Common Name	Mat Ht	Pot Size	No	
Trees	;					
ER	Elaeocarpus reticulatus	Blueberry Ash	10m	75 litre	1	
HF	Hymenosporum flavum	Native Frangipani	12m	75 litre	2	
SP	Syzygium paniculatum	Magenta Cherry	5m	75 litre	5	
SPB	Syzygium 'Backyard Bliss'	Backyard Bliss Lilly Pilly	4m	75 litre	1	
WS	Waterhousea 'Sweeper'	Sweeper Waterhousea	10m	75 litre	4	
Shrul	b and Feature Plants					
CR	Cycas revoluta	Cycad	1-2m	25 litre	12	
GF	Gardenia 'Florida'	Gardenia	1.5m	5 litre	10	
CMC	Canna 'Margaret Cole'	Dwarf Margaret Cole Canna	0.8m	5 litre	22	
Grou	ndcovers and Grasses					
DC	Dianella caerulea	Blue Flax Lily	0.5m	150mm	29	
GT	Glycine tabacina	Love Creeper	0.1m	150mm	40	
LJR	Liriope 'Just Right'	Just Right Liriope	0.4m	150mm	168	
Ω .I	Onhionogon japonicus nana	Dwarf Mondo Grass	0.1m	150mm	205	













STREET TREE/TREE



SCULPTURE. REFER FJI DRAWINGS FOR FURTH DETAILS

Issue:	Rev:	Description:	Date:		
RVW	С	Amendment to Road 7	28.09.18		
DA	Α	ADMINISTRATION LP	24.10.17		
Dunings sides					

Client:

Project title: 13 PARK ROAD WALLACIA

Drawing title:

ADMINISTRATION LANDSCAPE PLAN Principal consultant:

Florence Jaquet Landscape architect

A: 8 Rowell Avenue, Camberwell 3124 E: flo@fjla.com.au M: 0419 983 641

BOTANICA LANDSCAPE AND HORTICULTURAL SPECIALIST

PO Box 611 Avalon NSW 2107 Tel: (02) 9918 4016 Mobile: 0419 501

Tel: (02) 9918 4016 Mobil	
Job no: 170925	
Drawn by: SH	
Checked by: NS	
Scale: 1:200 @ A1	Drw no:
CAD file name:	L506/C
Plot date:	Sheet no: 06/10


















 

STREET TREE/TREE



SCULPTURE. REFER FJLA DRAWINGS FOR FURTHER DETAILS

Issue:	Rev:	Description:	Date:
RVW	O	Amendment to Road 7	28.09.18
DA	Α	FUNCTION LP	24.10.17
Project	Project title:		

Client:

L507/C

Sheet no: 07/10

13 PARK ROAD WALLACIA

Principal consultant:

CAD file name:

Plot date:

Drawing title:

FUNCTION CENTRE LANDSCAPE PLAN

Florence Jaquet

Landscape architect

A: 8 Rowell Avenue, Camberwell 3124 E: flo@fjla.com.au M: 0419 983 641

BOTANICA LANDSCAPE AND HORTICULTURAL SPECIALIS

PO Box 611 Avalon NSW 2107
Tel: (02) 9918 4016 Mobile: 0419 501 144

Job no: 170925

Drawn by: SH

Checked by: NS

Scale: 1:200 @ A1

Drw no:

EXISTING CALLISTEMON AND
TALLER TREE SCREEN TO BE RETAINED. PEA GRAVEL BED UNDER 2 GFC. 1 GM
72 LI + SOGT + S
2 PL, 1 MT WF BO GT
EXISTING VIBILIAN IM
SCREEN TO BE RETAINED. PEA GRAVEL BED UNDER 16 AW 15 AW 16 AW 40 AW 40 AW
14 AW 5 HGN 6 PFG 4 PFG 2 HGN
WF SLASHED EXISTING GRASS COVER
35 GBR 71 GT 24 DI LI
3 DE 5 HGN
24 DI 5 PFG
5 HGN 45 GBR 4 GF, 4 TJ
81 GT BI GT

4 HGN, 2 DE, 30 LT UNDER

5 SG





Key	Botanical Name	Common Name	Mat Ht	Pot Size	
Small	Trees and Large Shrubs				
BUS*	Bursaria spinosa	Blackthorn	2-3m	25 litre	
CGM	Ceratopetalum gummiferum	Christmas Bush	2-4m	25 litre	
CS	Callistemon salignus	Willow Bottlebrush	3-4m	25 litre	
HS	Hakea sericea	Needle-Bush	3m	25 litre	
MD	Melaleuca decora	White Feather Honey	3-7m	25 litre	
Small	and Medium Shrubs				
DE	Doryanthes excelsa	Gymea Lily	1-2m	5 litre	
GFC	Grevillea 'Fire Cracker'	Fire Cracker	1m	5 litre	
GJ	Grevillea juniperina	Prickly Spider Flower	2m	5 litre	
GM	Grevillea mucronulata	Green Spider Flower	1-2m	5 litre	
GO*	Goodenia ovata	Goodenia	1.5m	5 litre	
KA	Kunzea ambigua	Tick Bush	2-3m	25 litre	
MT	Melaleuca thymifolia	Thyme Honey Myrtle	1m	5 litre	
PFG	Philotheca 'Flower Girl'	Wax Flower	1.5m	5 litre	
PL	Persoonia linearis	Narrow-Leaf Geebung	2-3m	25 litre	
Grou	ndcovers, Climbers				
GT*	Glycine tabacina	Love Creeper	0.1m	150mm	

Cumberland Plain Woodland Species

Issue:	Rev:	Description:	Date:
RVW	O	Amendment to Road 7	28.09.18
DA	Α	WORKSHOP LP	24.10.17
			-

Client:

Sheet no: 08/10

Project title:
13 PARK ROAD
WALLACIA

Drawing title:

WORKSHOP LANDSCAPE PLAN

Principal consultant:

orence Jaquet

Florence Jaquet Landscape architect

A: 8 Rowell Avenue, Camberwell 3124 E: floefjla.com.au M: 0419 983 641

Plot date:

NARELLES ONTER
BOTANICA
LANDSCAPE AND HORTICULTURAL SPECIALISTS

	valon NSW 2107 Mobile: 0419 501 144
Job no: 170925	
Drawn by: SH	
Checked by: NS	
Scale: 1:200 @ A1	Drw no:
CAD file name:	L508/C

- DENSE PLANTING OF SEDGES OVER 2m BASE
- TREES AND RIPARIAN PLANTING ON BATTERS (WITH OCCASIONAL SANDSTONE BOULDERS

1:200

TYPE 1 PLANT SCHEDULE


TYPICAL PLANTING - VEGETATED SWALE 5A

All plants to be viro tubes	V V V		
Botanical Name	Common Name	Mature Height	Density
Trees			1/p12m
Eucalyptus moluccana	Grey Box	20m	" .
Eucalyptus eugenioides	Thin Leaved Stringybark	30m	"
Eucalyptus crebra	Narrow-leafed Ironbark	15m	"
Corymbia maculata	Spotted Gum	30m	"
Small Trees			1/p6m2
Acacia decurrens	Black Wattle	8m	" -
Acacia implexa	Hickory Wattle	10m	"
Acacia parramattensis	Parramatta Green Wattle	10m	"
Exocarpos cupressiformis	Cherry Ballarat	8m	"
Grasses and Sedges			
Gahnia sieberiana	Red Fruit Saw Sedge	1.5m	2/pm2
Cyperus gracilis	Slender Flat Sedge	0.4m	5/pm2
Carex inversa	Knob Sedge	0.7m	" -


Carex inversa	Knob Sedge	0.7m	
Dianella longifolia	Blue Flax Lilly	0.6m	
Lomandra filiformis	Wattle Mat Rush	0.7m	
Lomandra multiflorus	Many Flowered Mat Rush	0.8m	
Carex appressa	Tall Sedge	0.8m	
Ficinia nodosa	Knobby Club Rush	0.8m	
Juncus usitatus	Common Rush	0.8m	

TYPE 2 PLANT SCHEDULE
All plants to be viro tubes

Botanical Name	Common Name	Mature Height	Density
Sedges Carex appressa	Tall Sedge	0.8m	7/pm2
Ficinia nodosa Juncus usitatus	Knobby Club Rush Common Rush	0.8m 0.8m	"

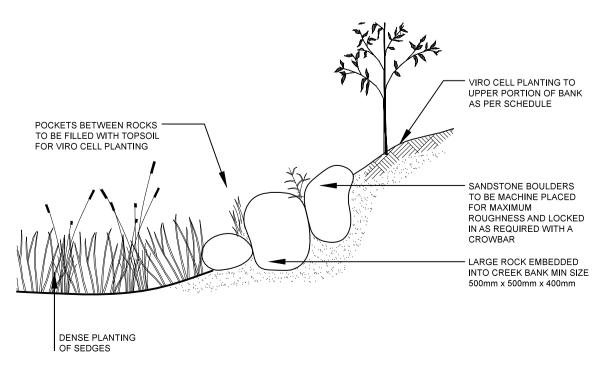

02 SECTION - BOULDER CLUSTERS TO BANK

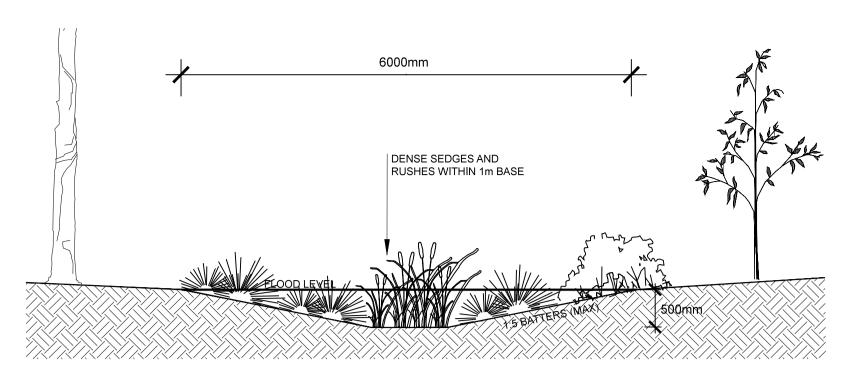


03 TYPICAL SWALE SECTION (CATCHMENT 3)
1:50

CATCHMENT 3 SWALE PLANT SCHEDULE

All plants to be viro tubes

Botanical Name	Common Name	Mature Height	Densi
Shrubs			
Bursaria spinosa	Blackthorn	2-3m	1/p2m
Daviesia ulicifolia	Gorse Bitter Pea	2m	" .
Indigophera australis	Native Indigo	1.5m	II .
Grasses and Sedges			
Gahnia sieberiana	Red Fruit Saw Sedge	1.5m	2/pm2
Cyperus gracilis	Slender Flat Sedge	0.4m	5/pm2
Carex inversa	Knob Sedge	0.7m	" ⁻
Dianella longifolia	Blue Flax Lilly	0.6m	"
Lomandra multiflorus	Many Flowered Mat Rush	n 0.8m	"
Carex appressa	Tall Sedge	0.8m	7/pm2
Ficinia nodosa	Knobby Club Rush	0.8m	" -
Juncus usitatus	Common Rush	0.8m	"

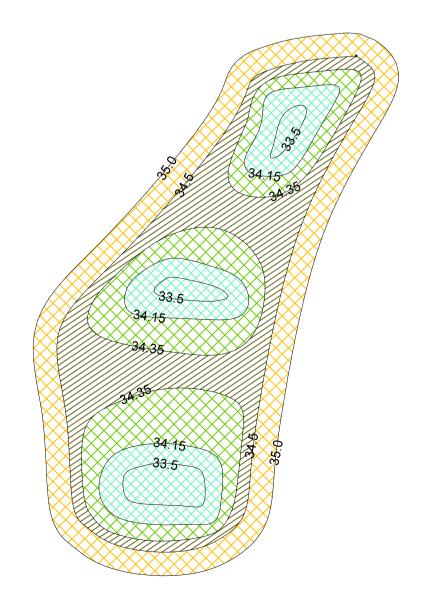

INDICATIVE BASIN PLANT SCHEDULE Botanical Name Mat Ht Pot Size Densit Ephemeral Marsh Ficinia nodosa 1m Viro-Tube 5/sqm Juncus usitatis 1m Viro-Tube 5/sqm

Viro-Tube 5/sqm Viro-Tube 5/sqm Schoenoplectus mucronatus **AQUATIC AREAS** Shallow Marsh Baumea articulate Viro-Tube 2/sqm Viro-Tube 3/sqm Eleocharis acuta 0.6m Viro-Tube 4/sqm 0.5-1m Alisma plantago-aquatica Deep Marsh Viro-Tube 6/sqm Viro-Tube 6/sqm . Marsilea drummondii 0.1m Nymphae capensis

0.5-1m

Viro-Tube 4/sqm

EPHEMERAL BATTER PLANTING (NWL TO TED)

SHALLOW MARSH ZONE (NWL TO 150mm BELOW NWL)

Vallisnera australis

DEEP MARSH ZONE
(150mm BELOW NWL TO 350mm BELOW NWL)

OPEN WATER ZONE
(DEEPER THAN 350mm BELOW NWL)

TYPICAL PLANTING - WETLAND/RETARDING BASIN 2B

LEGEND



STREET TREE/TREE

NOTE: REFER STORMY WATER SOLUTIONS WSUD STRATEGY AND STORM WATER MANAGEMENT PLAN FOR FURTHER DETAILS

Issue:	Rev:	Description:	Date:
RVW	O	Amendment to Road 7	28.09.18
DA	Α	WSUD LP	24.10.17
Project title:			

13 PARK ROAD WALLACIA

Drawing title:
STORMWATER MANAGEMENT

STRATEGY LANDCAPE PLAN

Principal consultant: Clie

Florence Jaquet

Landscape architect

A: 8 Rowell Avenue, Camberwell 3124 E: floefjla.com.au M: 0419 983 641

NARELLESONTER
BOTANICA
LANDSCAPE AND HORTICULTURAL SPECIALISTS

LANDSCAPE AND HORTICULTURAL SPECIALISTS

PO Box 611 Avalon NSW 2107
Tel: (02) 9918 4016 Mobile: 0419 501 144

Job no: 170925

Drawn by: SH

Checked by: NS


Scale: 1:200 @ A1


CAD file name:


Plot date:


Sheet no:


09/10

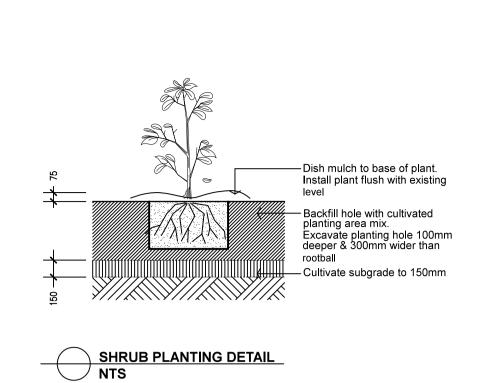

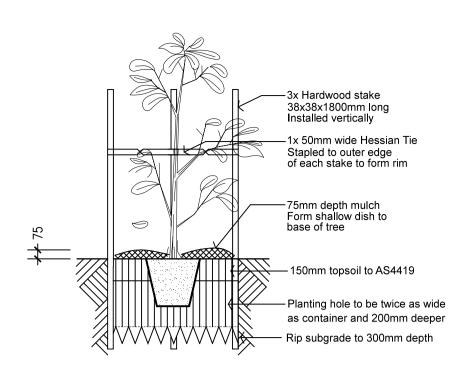


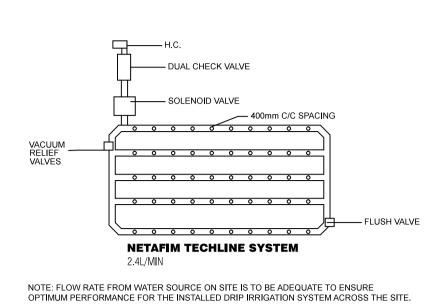

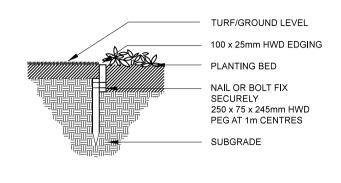


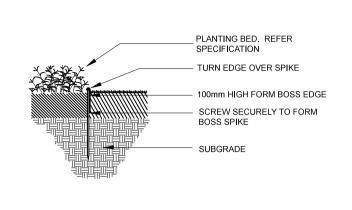

| FORM BOSS' MILD STEEL EDGE DETAIL

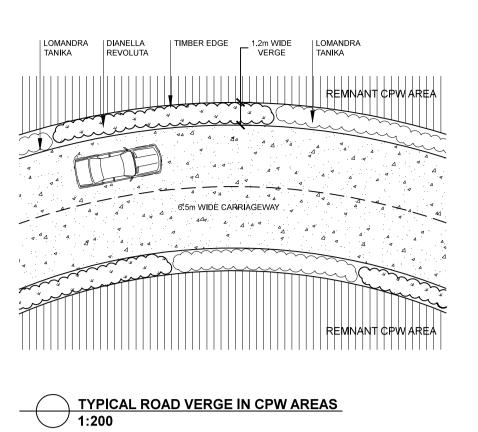


4 PMM 18 GT UNDER

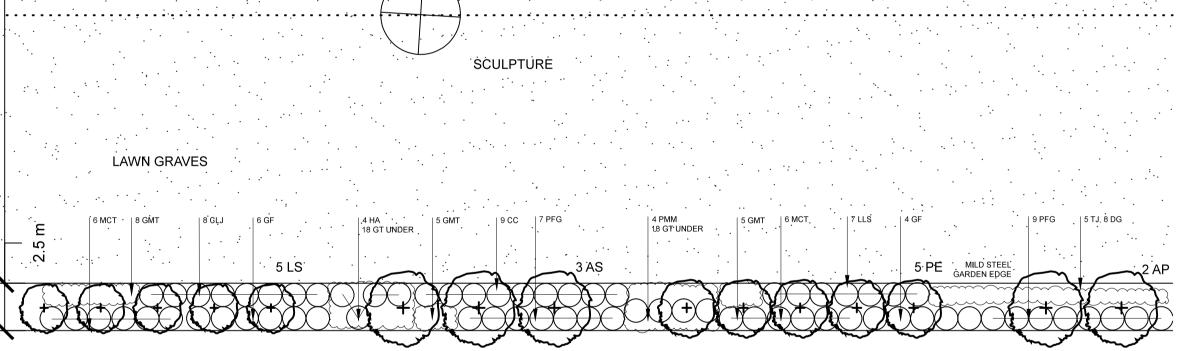

TYPICAL CENTRAL GARDEN AVENUE DETAIL NTS


CEN	CENTRAL GARDEN AVENUE PLANTING SCHEDULE							
Key	Botanical Name	Common Name	Mat Ht	Pot Size				
Trees AP AS LB LS PE	Acer palmatum Acmena 'Sublime' Lagerstroemia 'Biloxi' Lagerstroemia 'Sioux' Prunus 'Elvins'	Japanese Maple Sublime Lilly Pilly Biloxi Crepe Myrtle Sioux Crepe Myrtle Elvins Plum	5m 5m 4m 4m 4m	25 litre 25 litre 25 litre 25 litre 25 litre				
CC CLJ GF GCG HA MCT LLS PFG	r ren ere rine er grer enne er	Little John Gardenia Fire Cracker Alba Sarsparilla Claret Tops	1m 1m 1m 1m 1.5m 1.5m 1m 1.5m	5 litre 5 litre 5 litre 5 litre 5 litre 5 litre 5 litre 5 litre 25 litre				
DC DG	ses and Groundcovers Dianella caerulea Dietes iridioides Grevillea 'Mt Tamboritha' Glycine tabacina Trachelospermum jasminoides	Blue Flax Lily African Iris Mount Tamboritha Love Creeper Star Jasmine	0.5m 0.8m 0.2m 0.1m 0.3m	150mm 150mm 150mm 150mm 150mm				

 



CC

MCT

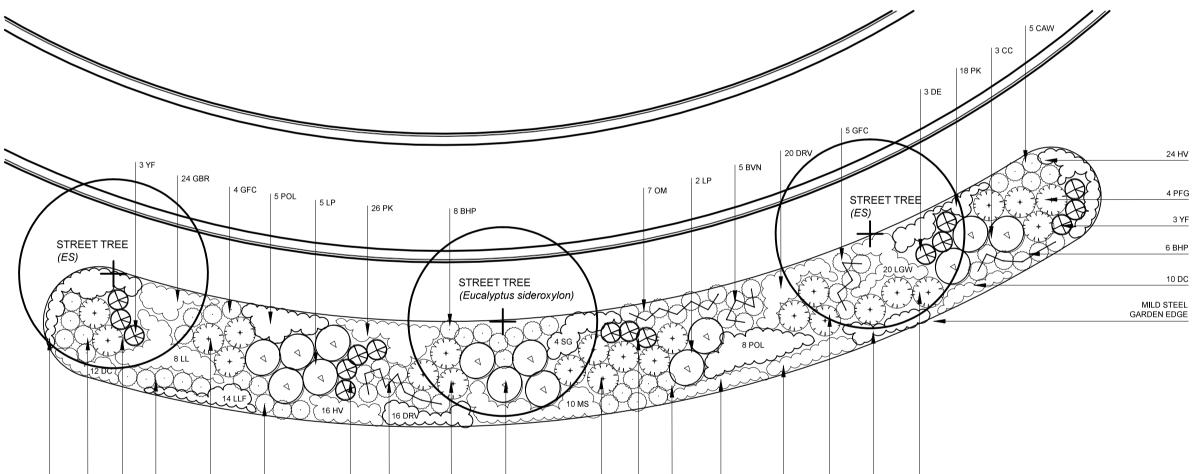

TYPICAL BURIAL ROOM SCREEN DETAIL 1:200

P	LANTIN	G SCH	EDULE

Key	Botanical Name	Common Name	Mat Ht	Pot Size	No
Sma	II and Medium Shrubs				
BHP	Banksia spinulosa 'Honey Pots'	Honey Pot Banksia	1m	5 litre	14
BVN	Baeckea virgata 'Nana'	Dwarf Baekea	1m	5 litre	10
CAV	I Callistemon White Anzac'	Anzac White	1m	5 litre	13
CC	Callistemon citrinus	Crimson Bottlebrush	2m	5 litre	7
DE	Doryanthes excelsa	Gymea Lily	1-2m	5 litre	7
GFC	Grevillea 'Fire Cracker'	Fire Cracker	1m	5 litre	16
GS	Grevillea sericea	Pink Spider Flower	1-2m	5 litre	14
HGN	Hymenosporum 'Gold Nugget'	Gold Nugget Frangipani	0.7m	5 litre	5
LP	Leptospermum polygalifolium	Yellow Tea Tree	2 - 3m	25 litre	7
MCC	Melaleuca 'Cotton Candy'	Cotton Candy Honey Myrtle	1m	5 litre	5
OM	Olearia microphylla	Small-Leaved Daisy Bush	1m	5 litre	7
PFG	Philotheca 'Flower Girl'	Wax Flower	1.5m	5 litre	10
YF	Yucca filamentosa	Adam's Needle	1-2m	5 litre	9
Gras	sses				
DC	Dianella caerulea	Blue Flax Lily	0.5m	150mm	22
DRV	* Dianella revoluta	Paroo Lily	0.6m	150mm	36
LGV	I Lomandra 'Great White'	Great White Mat-Rush	0.5m	150mm	44
LLF*	Lomandra filiformis	Wattle Mat-Rush	0.4m	150mm	14
LL	Lomandra longifolia	Spiny-headed Mat-Rush	1m	150mm	8
MS*	Microlaena stipoides	Weeping Grass	0.4m	150mm	10
PK	Poa 'Kingsdale'	Kingsdale	0.5m	150mm	44
POL	Poa labillardieri	Common Tussock Grass	0.8m	150mm	13
SG	Stypandra glauca	Nodding Blue Lily	1m	150mm	8
Gro	ındcovers, Climbers				
	Grevillea 'Bronze Rambler'	Bronze Rambeler	0.2m	150mm	24
GMT	Grevillea 'Mt Tamboritha'	Mount Tamboritha	0.2m	150mm	18
HV*	Hardenbergia violacea	Purple Twining-Pea	0.2m	150mm	58

*Cumberland Plain Woodland Species

Issue:	Rev:	Description:	Date:
DA	С	DETAILS SHEET	28.09.18
DA	Α	DETAILS SHEET	24.10.17
Project title:			
40 DA DI			

13 PARK ROAD WALLACIA


Drawing title: DETAILS SHEET

Principal consultant:	Client:
Florence Jaquet Landscape architect	
A: 8 Rowell Avenue, Camberwell 3124 E: flo@fjla.com.au M: 0419 983 641	


NARELLESONTER

PO Box 611 Avalon NSW 2107 Tel: (02) 9918 4016 Mobile: 0419 501 144 Job no: 170925


Drawn by: SH	
Checked by: NS	
Scale: AS SHOWN @ A1	Drw no:
CAD file name:	L510/C
Plot date:	Sheet no: 10/10

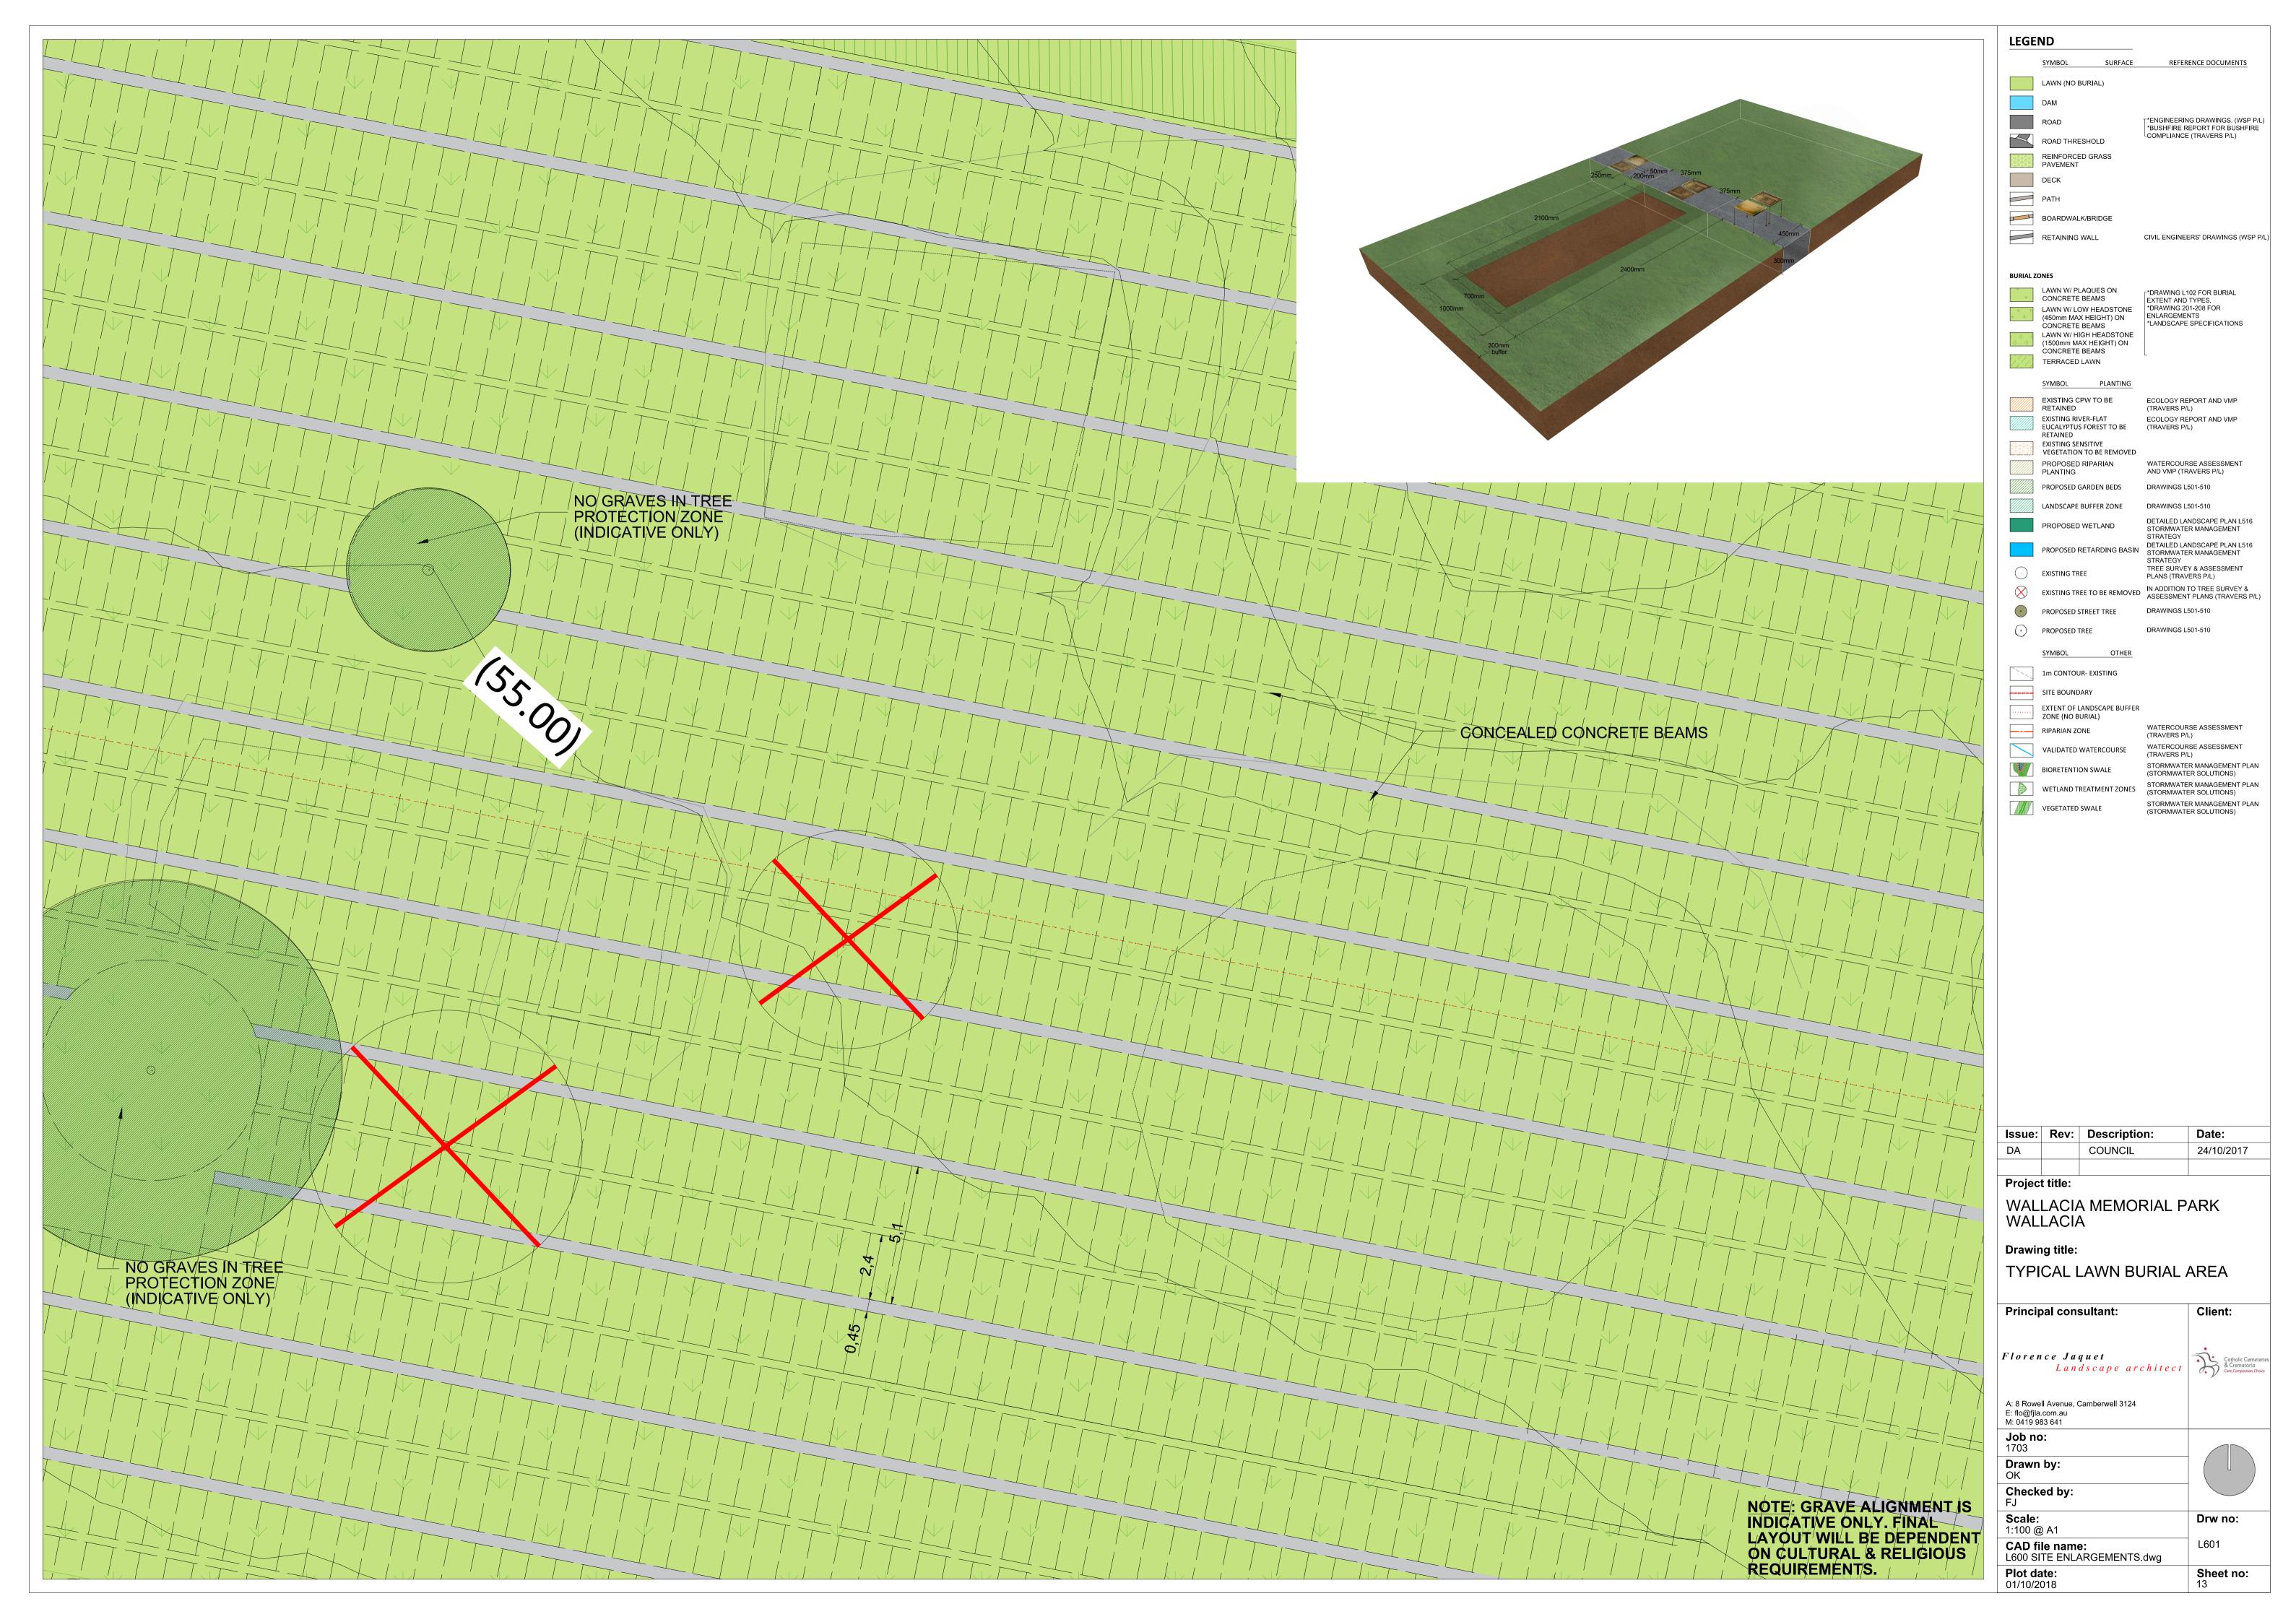




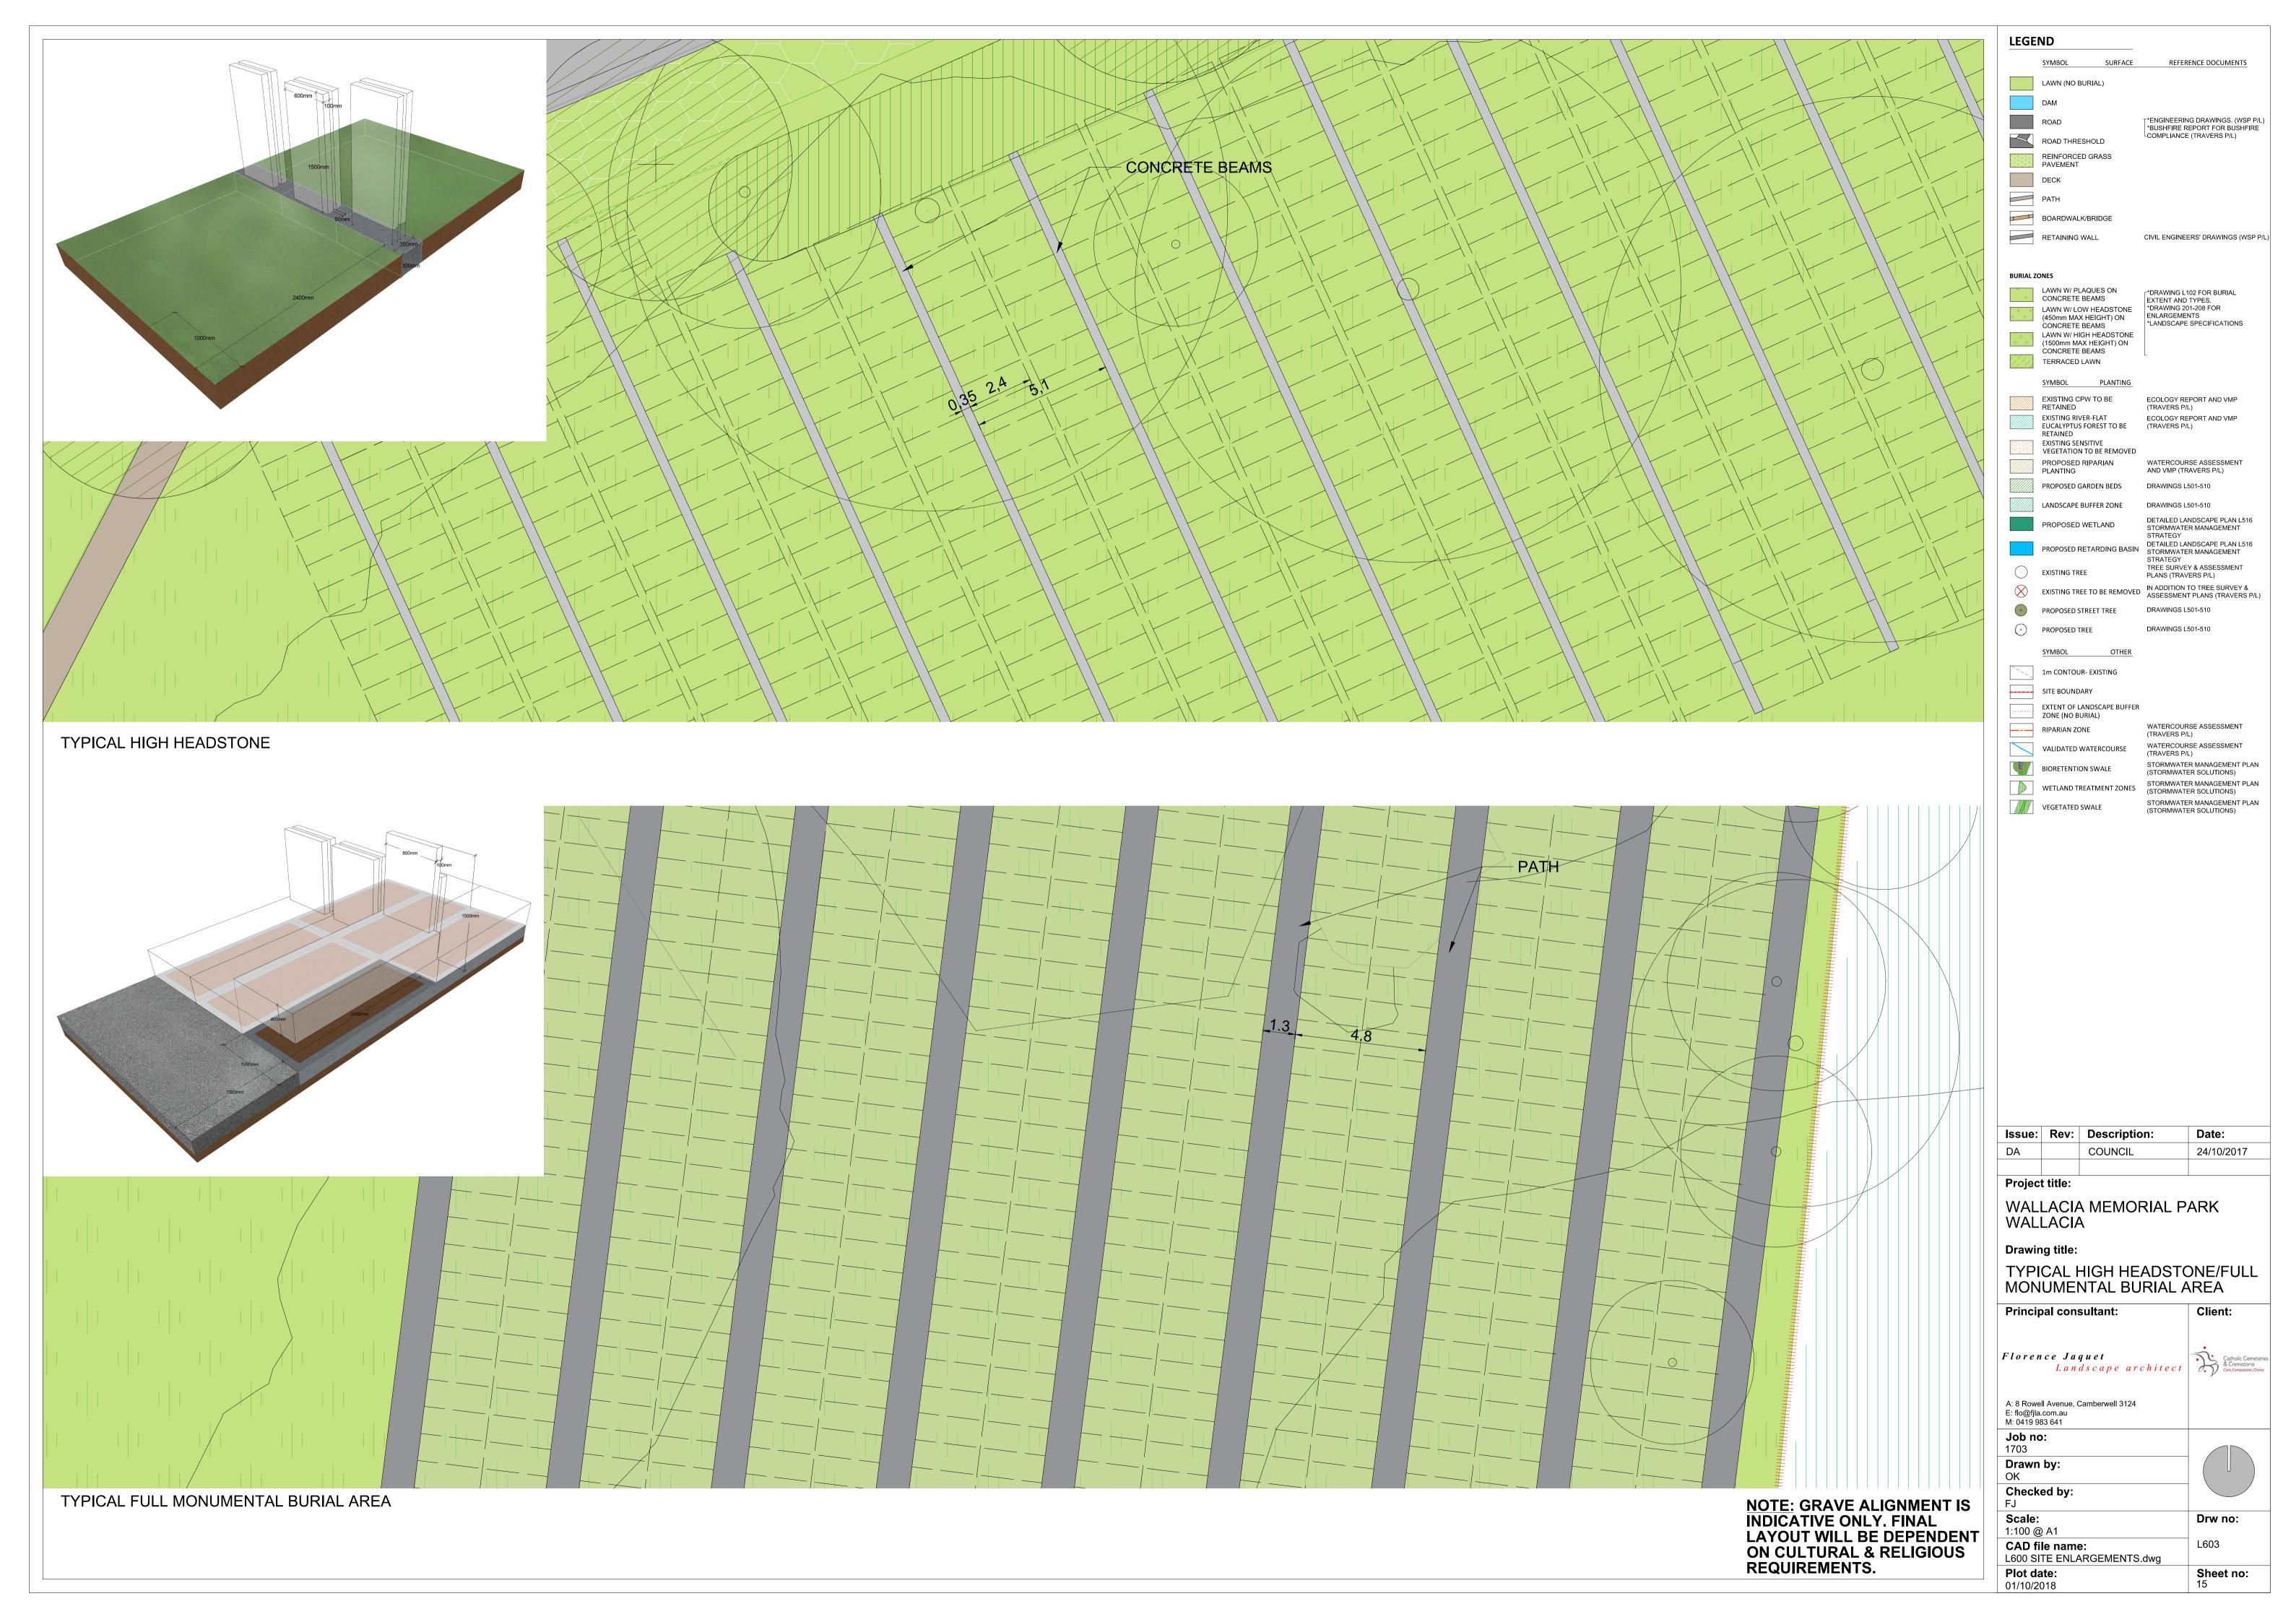



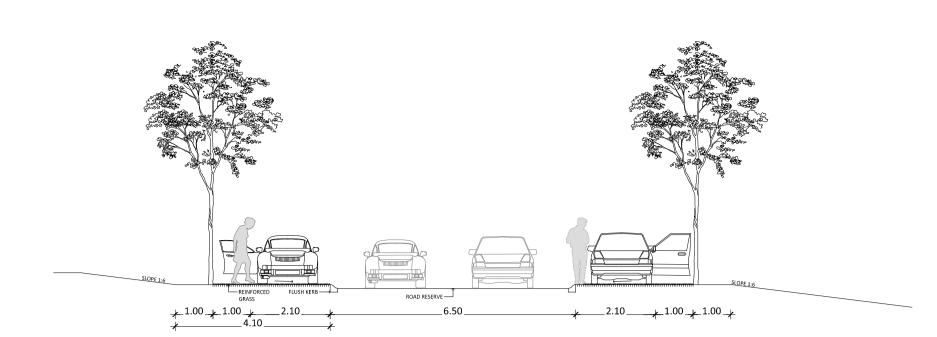

A TWO-WAY ROAD SECTION 1:100

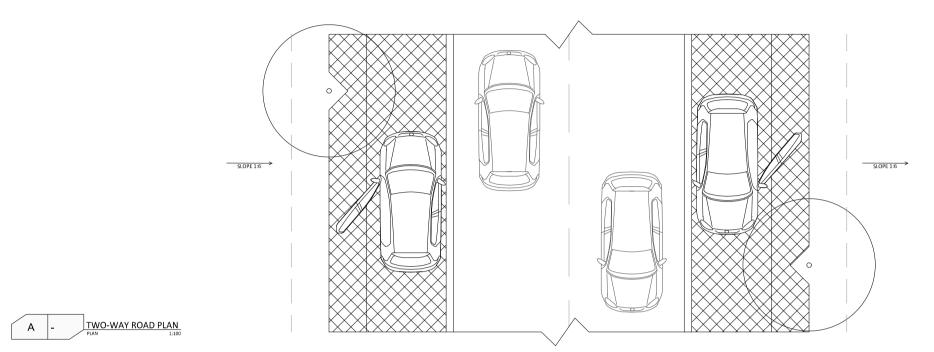



CPUIL PROTECT SCORE IS SOCIETY SCORE IS

B - ROAD PLAN, SENSITIVE VEGETATION ZONE

lssue:	Rev:	Description:	Date:
DA		COUNCIL	24/10/17

Project title:

WALLACIA MEMORIAL PARK WALLACIA

Drawing title:

TYPICAL ROAD SECTIONS

Principal consultant:	Client:
lorence Jaquet Landscape architect	Catholic Cemeteric & Crematoria Care, Compassion, Choice
: 8 Rowell Avenue, Camberwell 3124 : flo@fjla.com.au l: 0419 983 641	
lob no: 703	
Drawn by: DK	
Checked by:	
Scale: :100 @ A1	Drw no:
CAD file name: 700 SECTIONS.dwg	L700
Plot date: 1/10/2018	Sheet no: