


ISSUE	DATE	DESCRIPTION
01	14.07.16	S75W MODIFIED CONCEPT MASTERPLAN SUBMISSION
02	31.03.17	S75W MODIFICATION 2 CONCEPT MASTERPLAN SUBMISSION
03	16.10.17	S75W MODIFICATION 2 CONCEPT MASTERPLAN SUBMISSION
04	20.02.18	S75W MODIFICATION 2 CONCEPT MASTERPLAN SUBMISSION
05	13.08.18	S75W MODIFICATION 2 CONCEPT MASTERPLAN SUBMISSION
06	29.08.18	S75W MODIFICATION 2 CONCEPT MASTERPLAN SUBMISSION


ISSUE	DATE	DESCRIPTION

ARCHITECT
CHROFI
 3/1 THE CORSO MANLY NSW 2095 AUSTRALIA T +61 2 8096 8500 F +61 2 8007 0411 E info@chrofi.com

CHOI ROPHA FIGHERA P/L ACN 144 714 885 ATF CHOI ROPHA FIGHERA UNIT TRUST T/A CHROFI ABN 22 365 257 187
 NOMINATED ARCHITECT JOHN CHOI 8706 TAI ROPHA 6568 STEVEN FIGHERA 6609
 THIS DRAWING SHOULD BE READ IN CONJUNCTION WITH ALL RELEVANT CONTRACTS, SPECIFICATION, REPORT AND DRAWINGS.
 DO NOT SCALE DRAWINGS. DIMENSIONS GOVERN. VERIFY ALL DIMENSIONS ON SITE BEFORE CONSTRUCTION.
 COPYRIGHT OF THIS DRAWING IS VESTED IN CHROFI.

PROJECT					
CHANNEL 9 SITE MASTERPLAN					
PROJECT NUMBER	PLOT DATE	DRAWN	CHECKED	SHEET SCALE	SHEET SIZE
1566	20/02/18	GB	TR	1:1000	A3

 SHEET TITLE		SHEET NUMBER	
SITE PLAN			
		A-S75W-101	

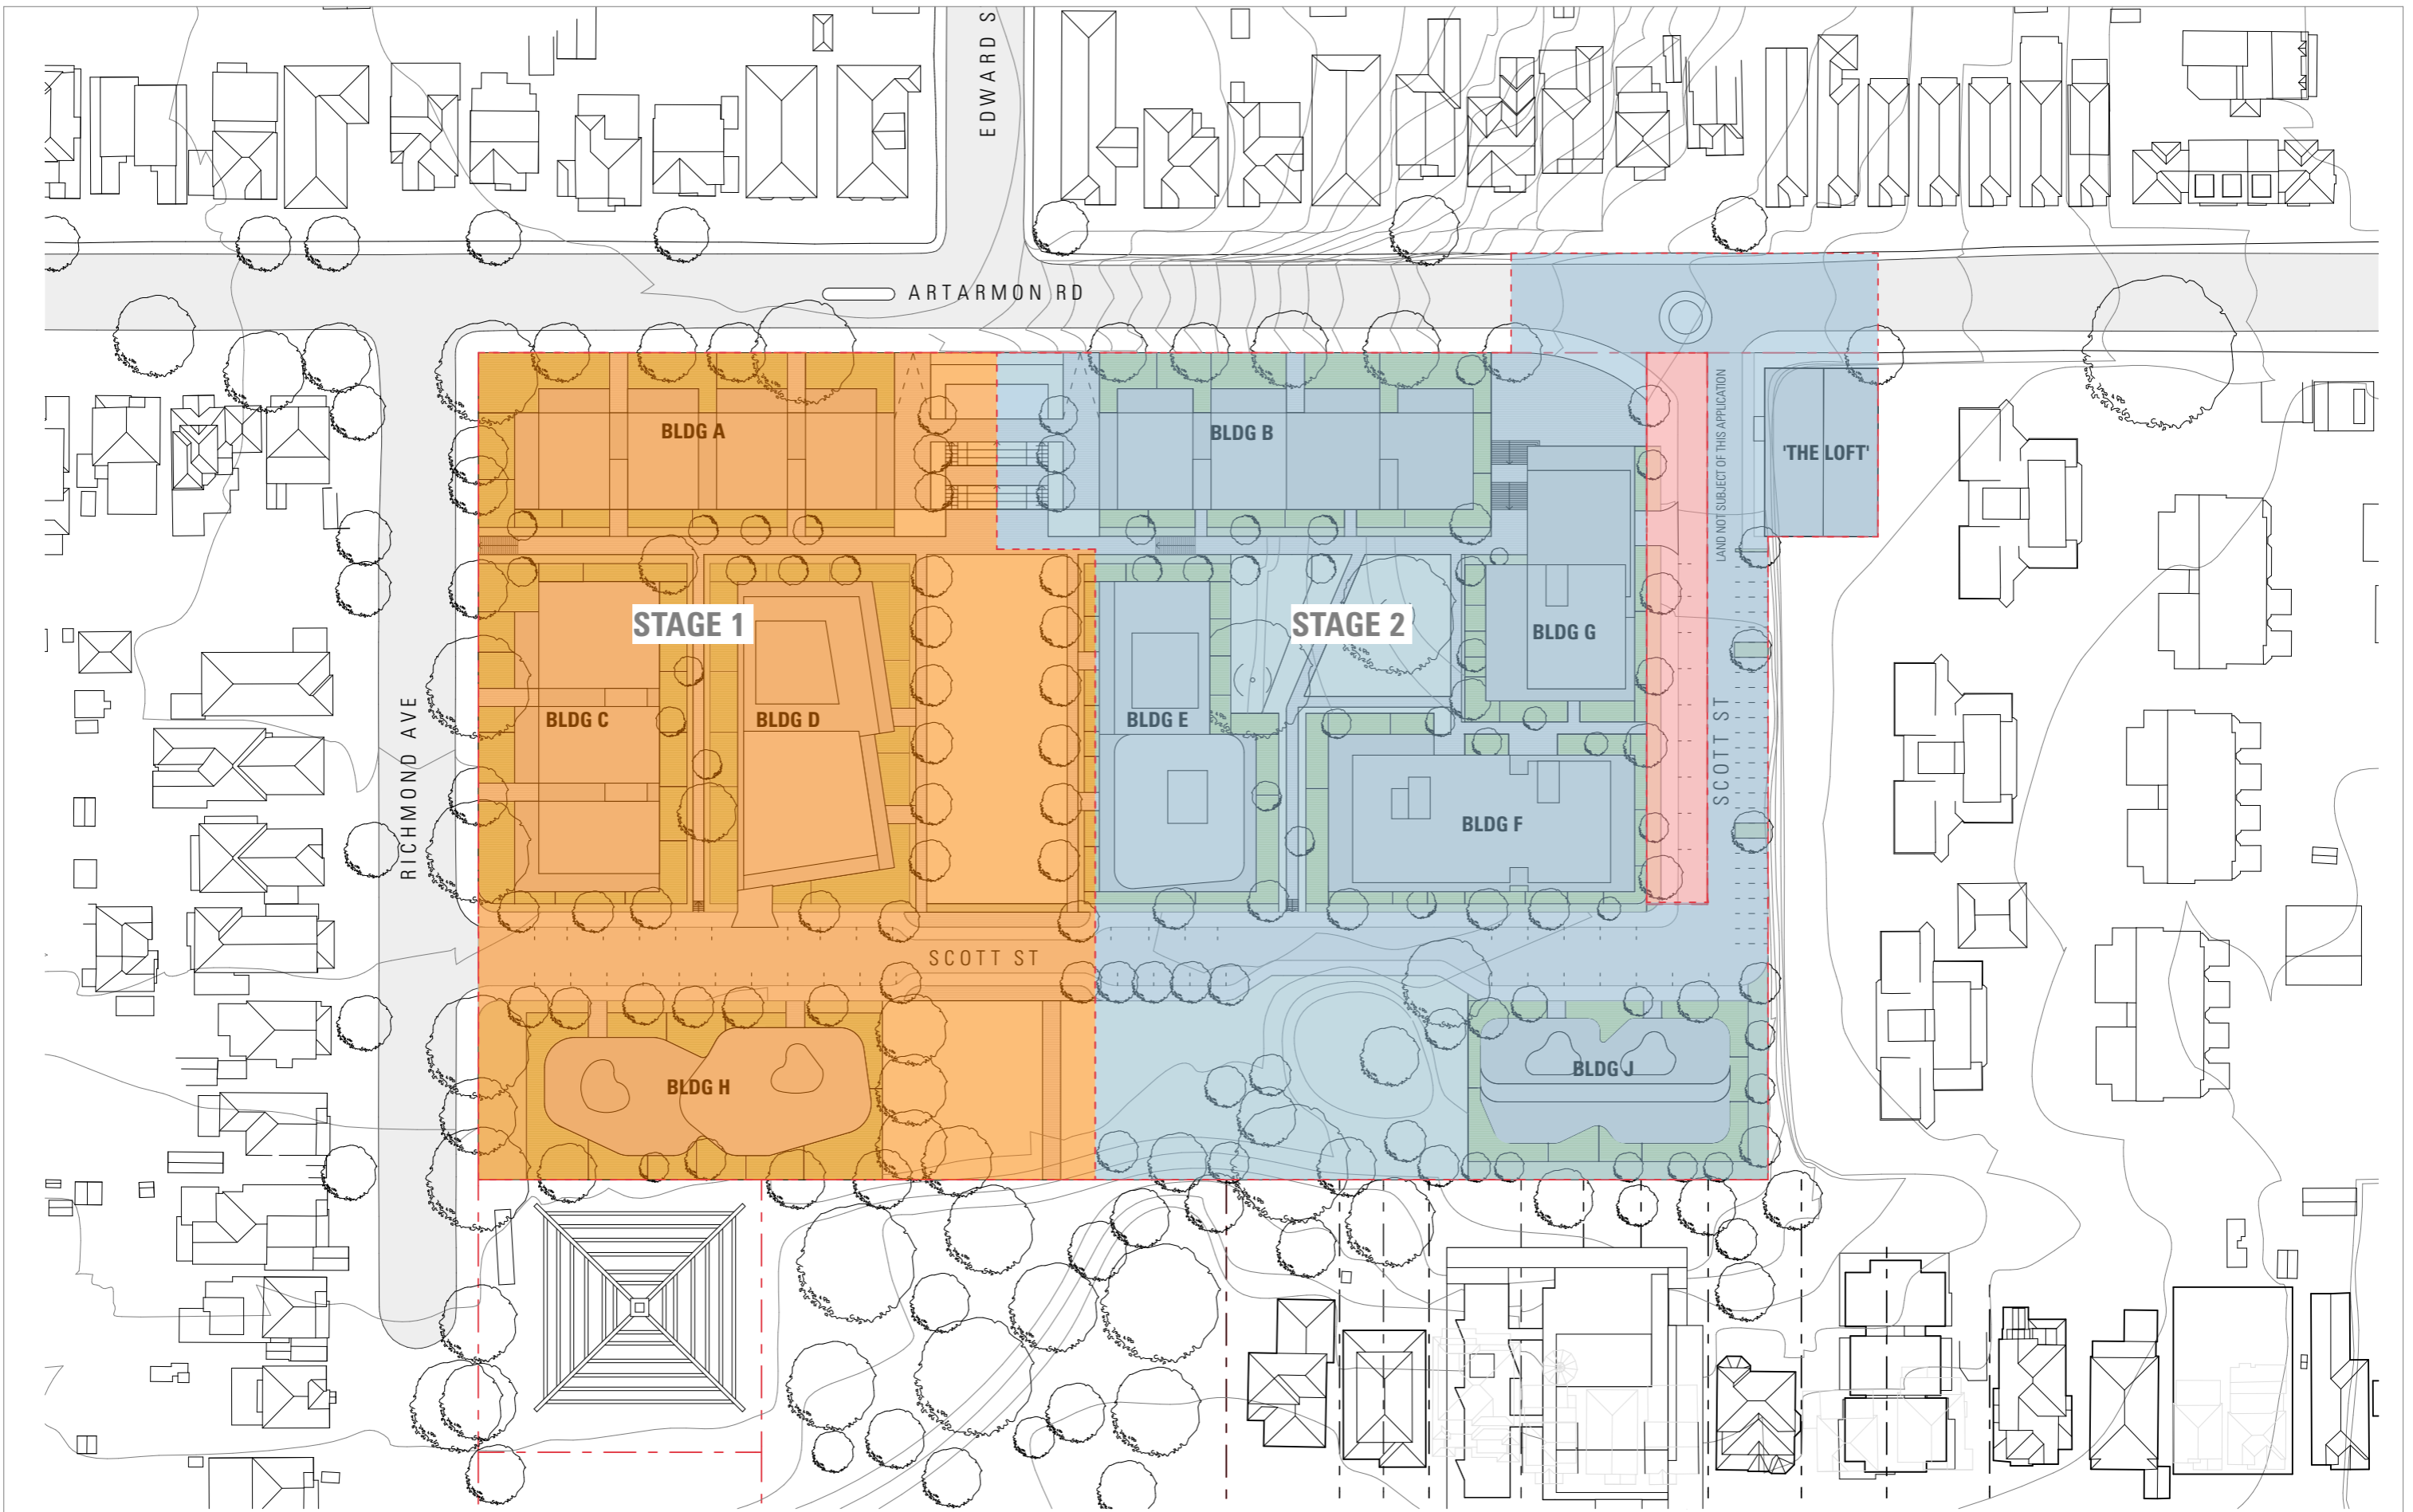

ISSUE	DATE	DESCRIPTION
01	14.07.16	S75W MODIFIED CONCEPT MASTERPLAN SUBMISSION
02	31.03.17	S75W MODIFICATION 2 CONCEPT MASTERPLAN SUBMISSION
03	16.10.17	S75W MODIFICATION 2 CONCEPT MASTERPLAN SUBMISSION
04	20.02.18	S75W MODIFICATION 2 CONCEPT MASTERPLAN SUBMISSION
05	13.08.18	S75W MODIFICATION 2 CONCEPT MASTERPLAN SUBMISSION
06	29.08.18	S75W MODIFICATION 2 CONCEPT MASTERPLAN SUBMISSION


ISSUE	DATE	DESCRIPTION

ARCHITECT
CHROFI
 3/1 THE CORSO MANLY NSW 2095 AUSTRALIA T +61 2 8096 8500 F +61 2 8007 0411 E info@chrofi.com

CHOI ROPHA FIGHERA P/L ACN 144 714 885 ATF CHOI ROPHA FIGHERA UNIT TRUST T/A CHROFI ABN 22 365 257 187
 NOMINATED ARCHITECT JOHN CHOI 8706 TAI ROPHA 6568 STEVEN FIGHERA 6609
 THIS DRAWING SHOULD BE READ IN CONJUNCTION WITH ALL RELEVANT CONTRACTS, SPECIFICATION, REPORT AND DRAWINGS.
 DO NOT SCALE DRAWINGS. DIMENSIONS GOVERN. VERIFY ALL DIMENSIONS ON SITE BEFORE CONSTRUCTION.
 COPYRIGHT OF THIS DRAWING IS VESTED IN CHROFI.

PROJECT					NORTH	
CHANNEL 9 SITE MASTERPLAN						
PROJECT NUMBER	PLOT DATE	DRAWN	CHECKED	SHEET SCALE		
1566	20/02/18	GB	TR	1:1000	SHEET SIZE	SHEET NUMBER
					A3	

SHEET TITLE		ISSUE
STAGING PLAN		06
A-S75W-401		

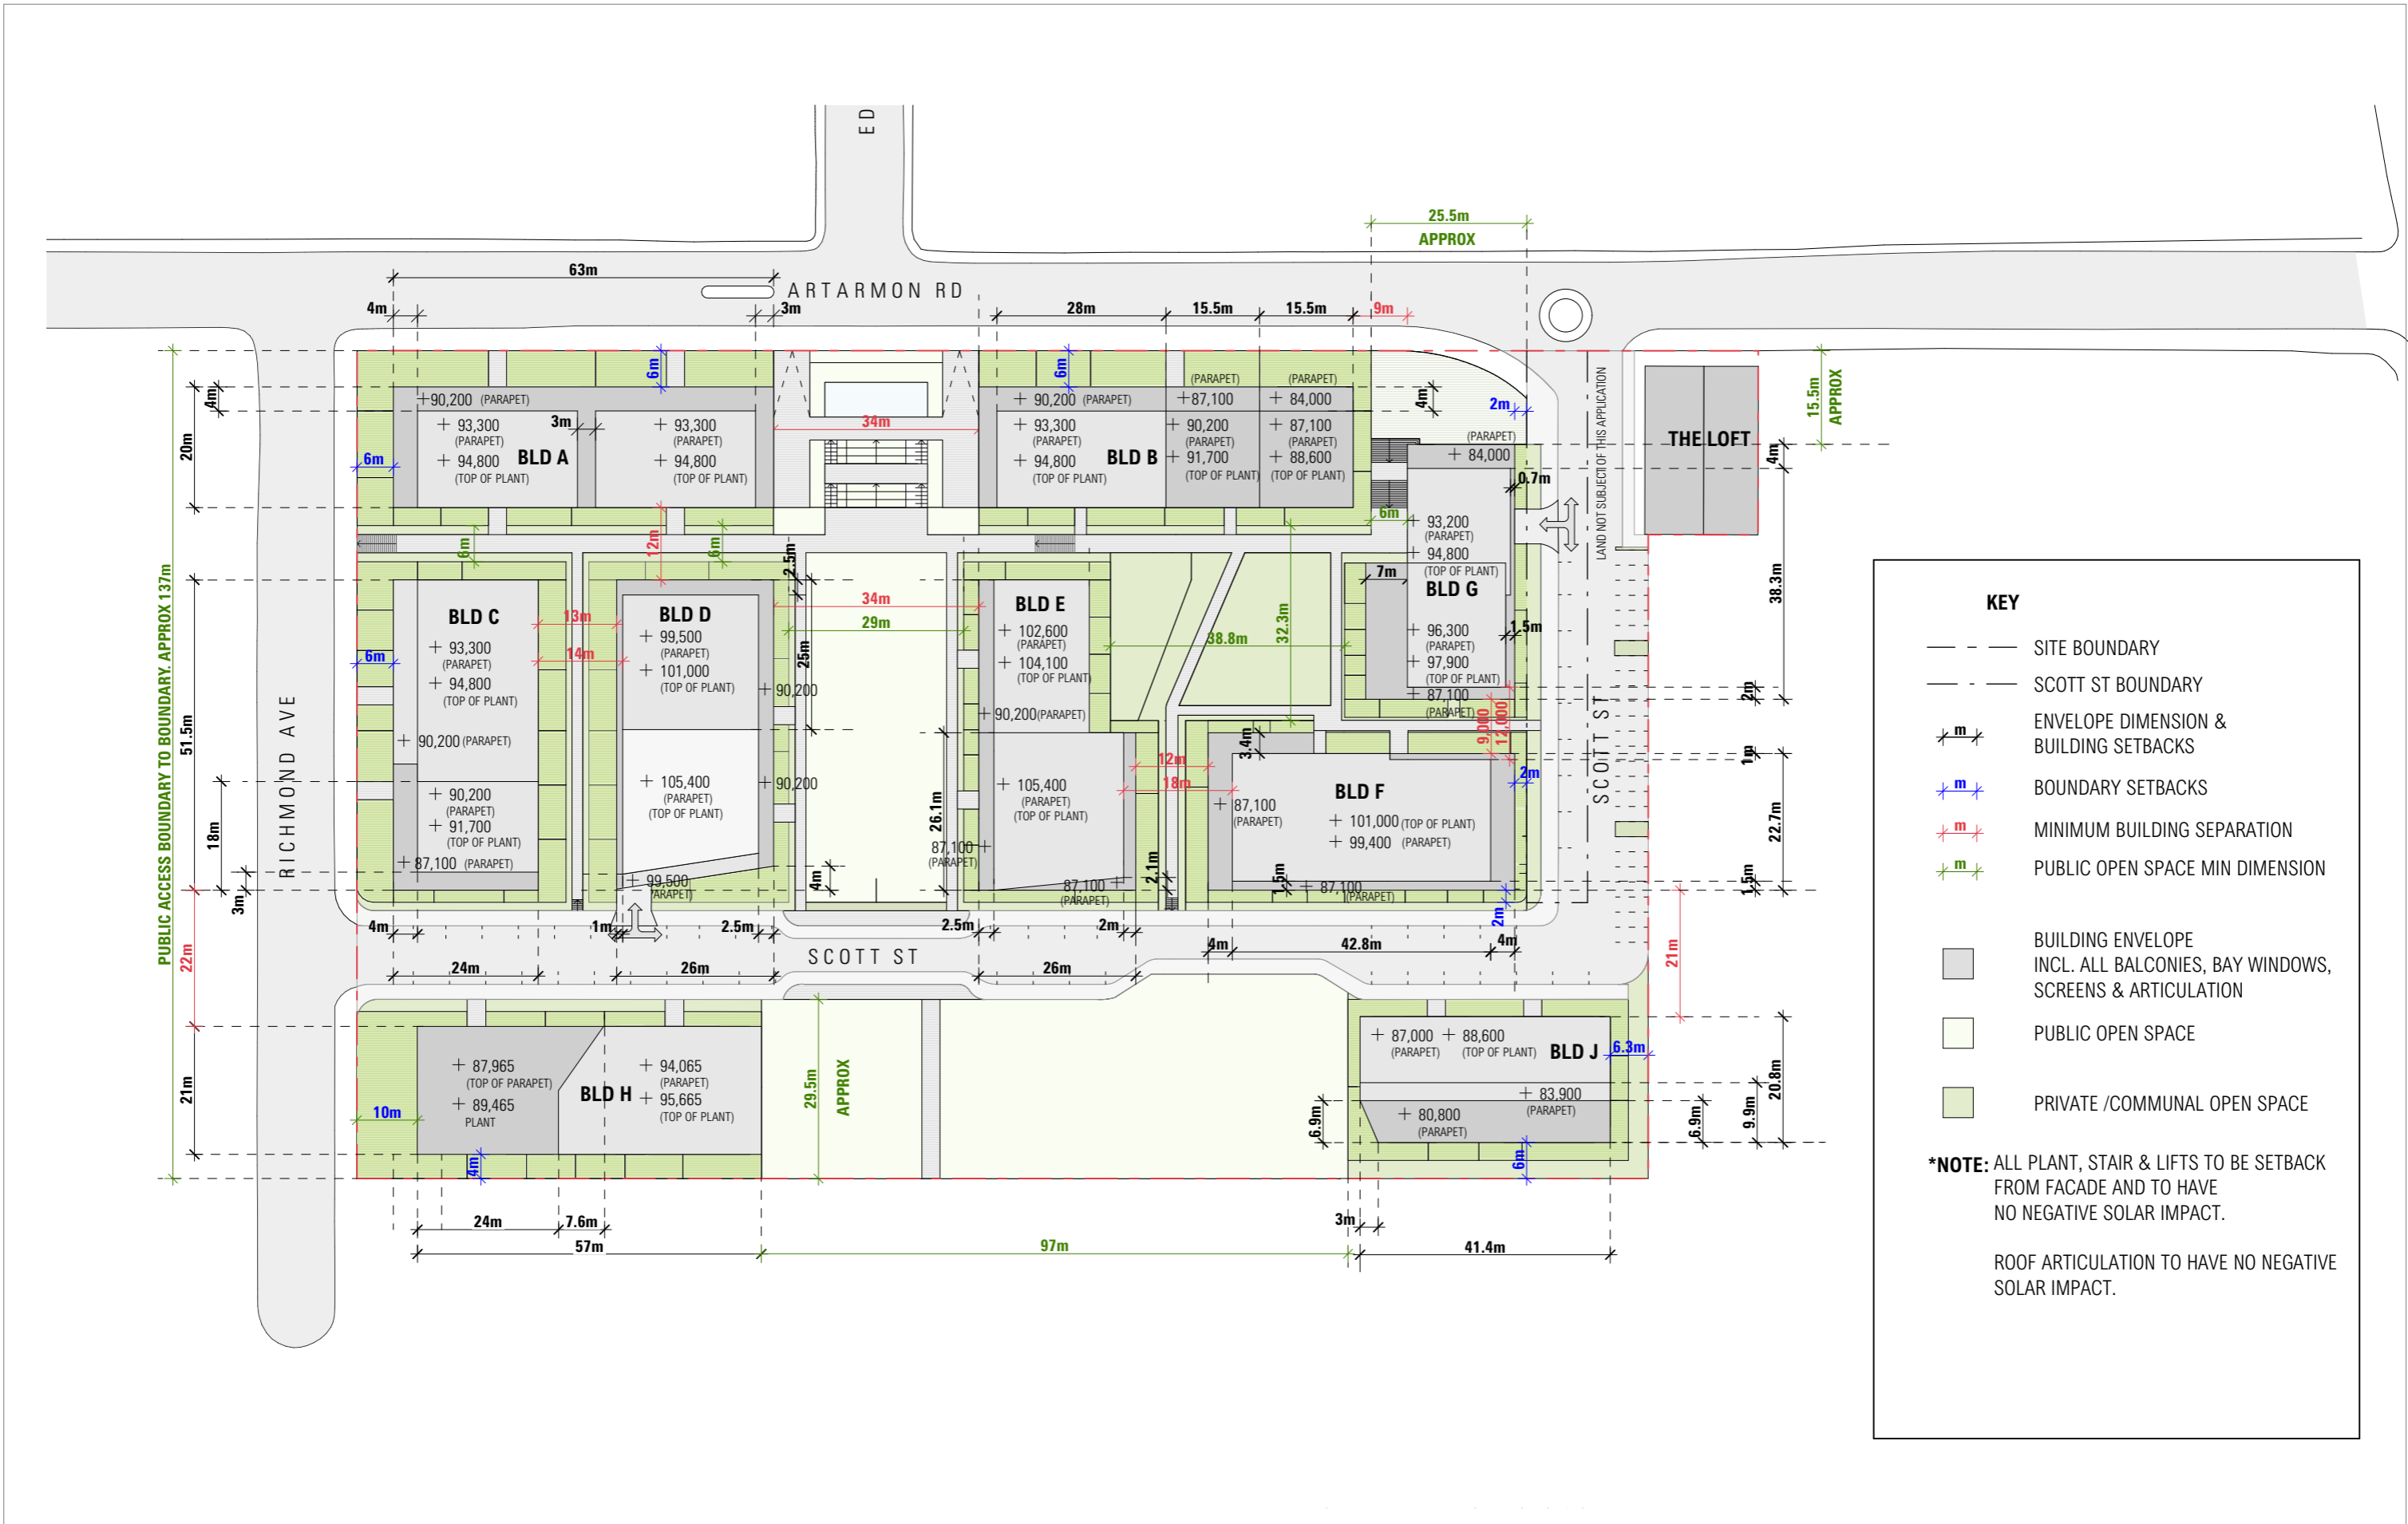

ISSUE	DATE	DESCRIPTION
01	14.07.16	S75W MODIFIED CONCEPT MASTERPLAN SUBMISSION
02	31.03.17	S75W MODIFICATION 2 CONCEPT MASTERPLAN SUBMISSION
03	16.10.17	S75W MODIFICATION 2 CONCEPT MASTERPLAN SUBMISSION
04	20.02.18	S75W MODIFICATION 2 CONCEPT MASTERPLAN SUBMISSION
05	13.08.18	S75W MODIFICATION 2 CONCEPT MASTERPLAN SUBMISSION
06	29.08.18	S75W MODIFICATION 2 CONCEPT MASTERPLAN SUBMISSION


ISSUE	DATE	DESCRIPTION

ARCHITECT
CHROFI
 3/1 THE CORSO MANLY NSW 2095 AUSTRALIA T +61 2 8096 8500 F +61 2 8007 0411 E info@chrofi.com

CHOI ROPHA FIGHERA P/L ACN 144 714 885 ATF CHOI ROPHA FIGHERA UNIT TRUST T/A CHROFI ABN 22 365 257 187
 NOMINATED ARCHITECT JOHN CHOI 8706 TAI ROPHA 6568 STEVEN FIGHERA 6609
 THIS DRAWING SHOULD BE READ IN CONJUNCTION WITH ALL RELEVANT CONTRACTS, SPECIFICATION, REPORT AND DRAWINGS.
 DO NOT SCALE DRAWINGS. DIMENSIONS GOVERN. VERIFY ALL DIMENSIONS ON SITE BEFORE CONSTRUCTION.
 COPYRIGHT OF THIS DRAWING IS VESTED IN CHROFI.

PROJECT				SHEET TITLE	
CHANNEL 9 SITE MASTERPLAN				ROOF PLAN-BUILDING ENVELOPE PLAN	
PROJECT NUMBER	PLOT DATE	DRAWN	CHECKED	SHEET SCALE	SHEET SIZE
1566	20/02/18	GB	TR	1:1000	A3

SHEET NUMBER		ISSUE
A-S75W-402		06

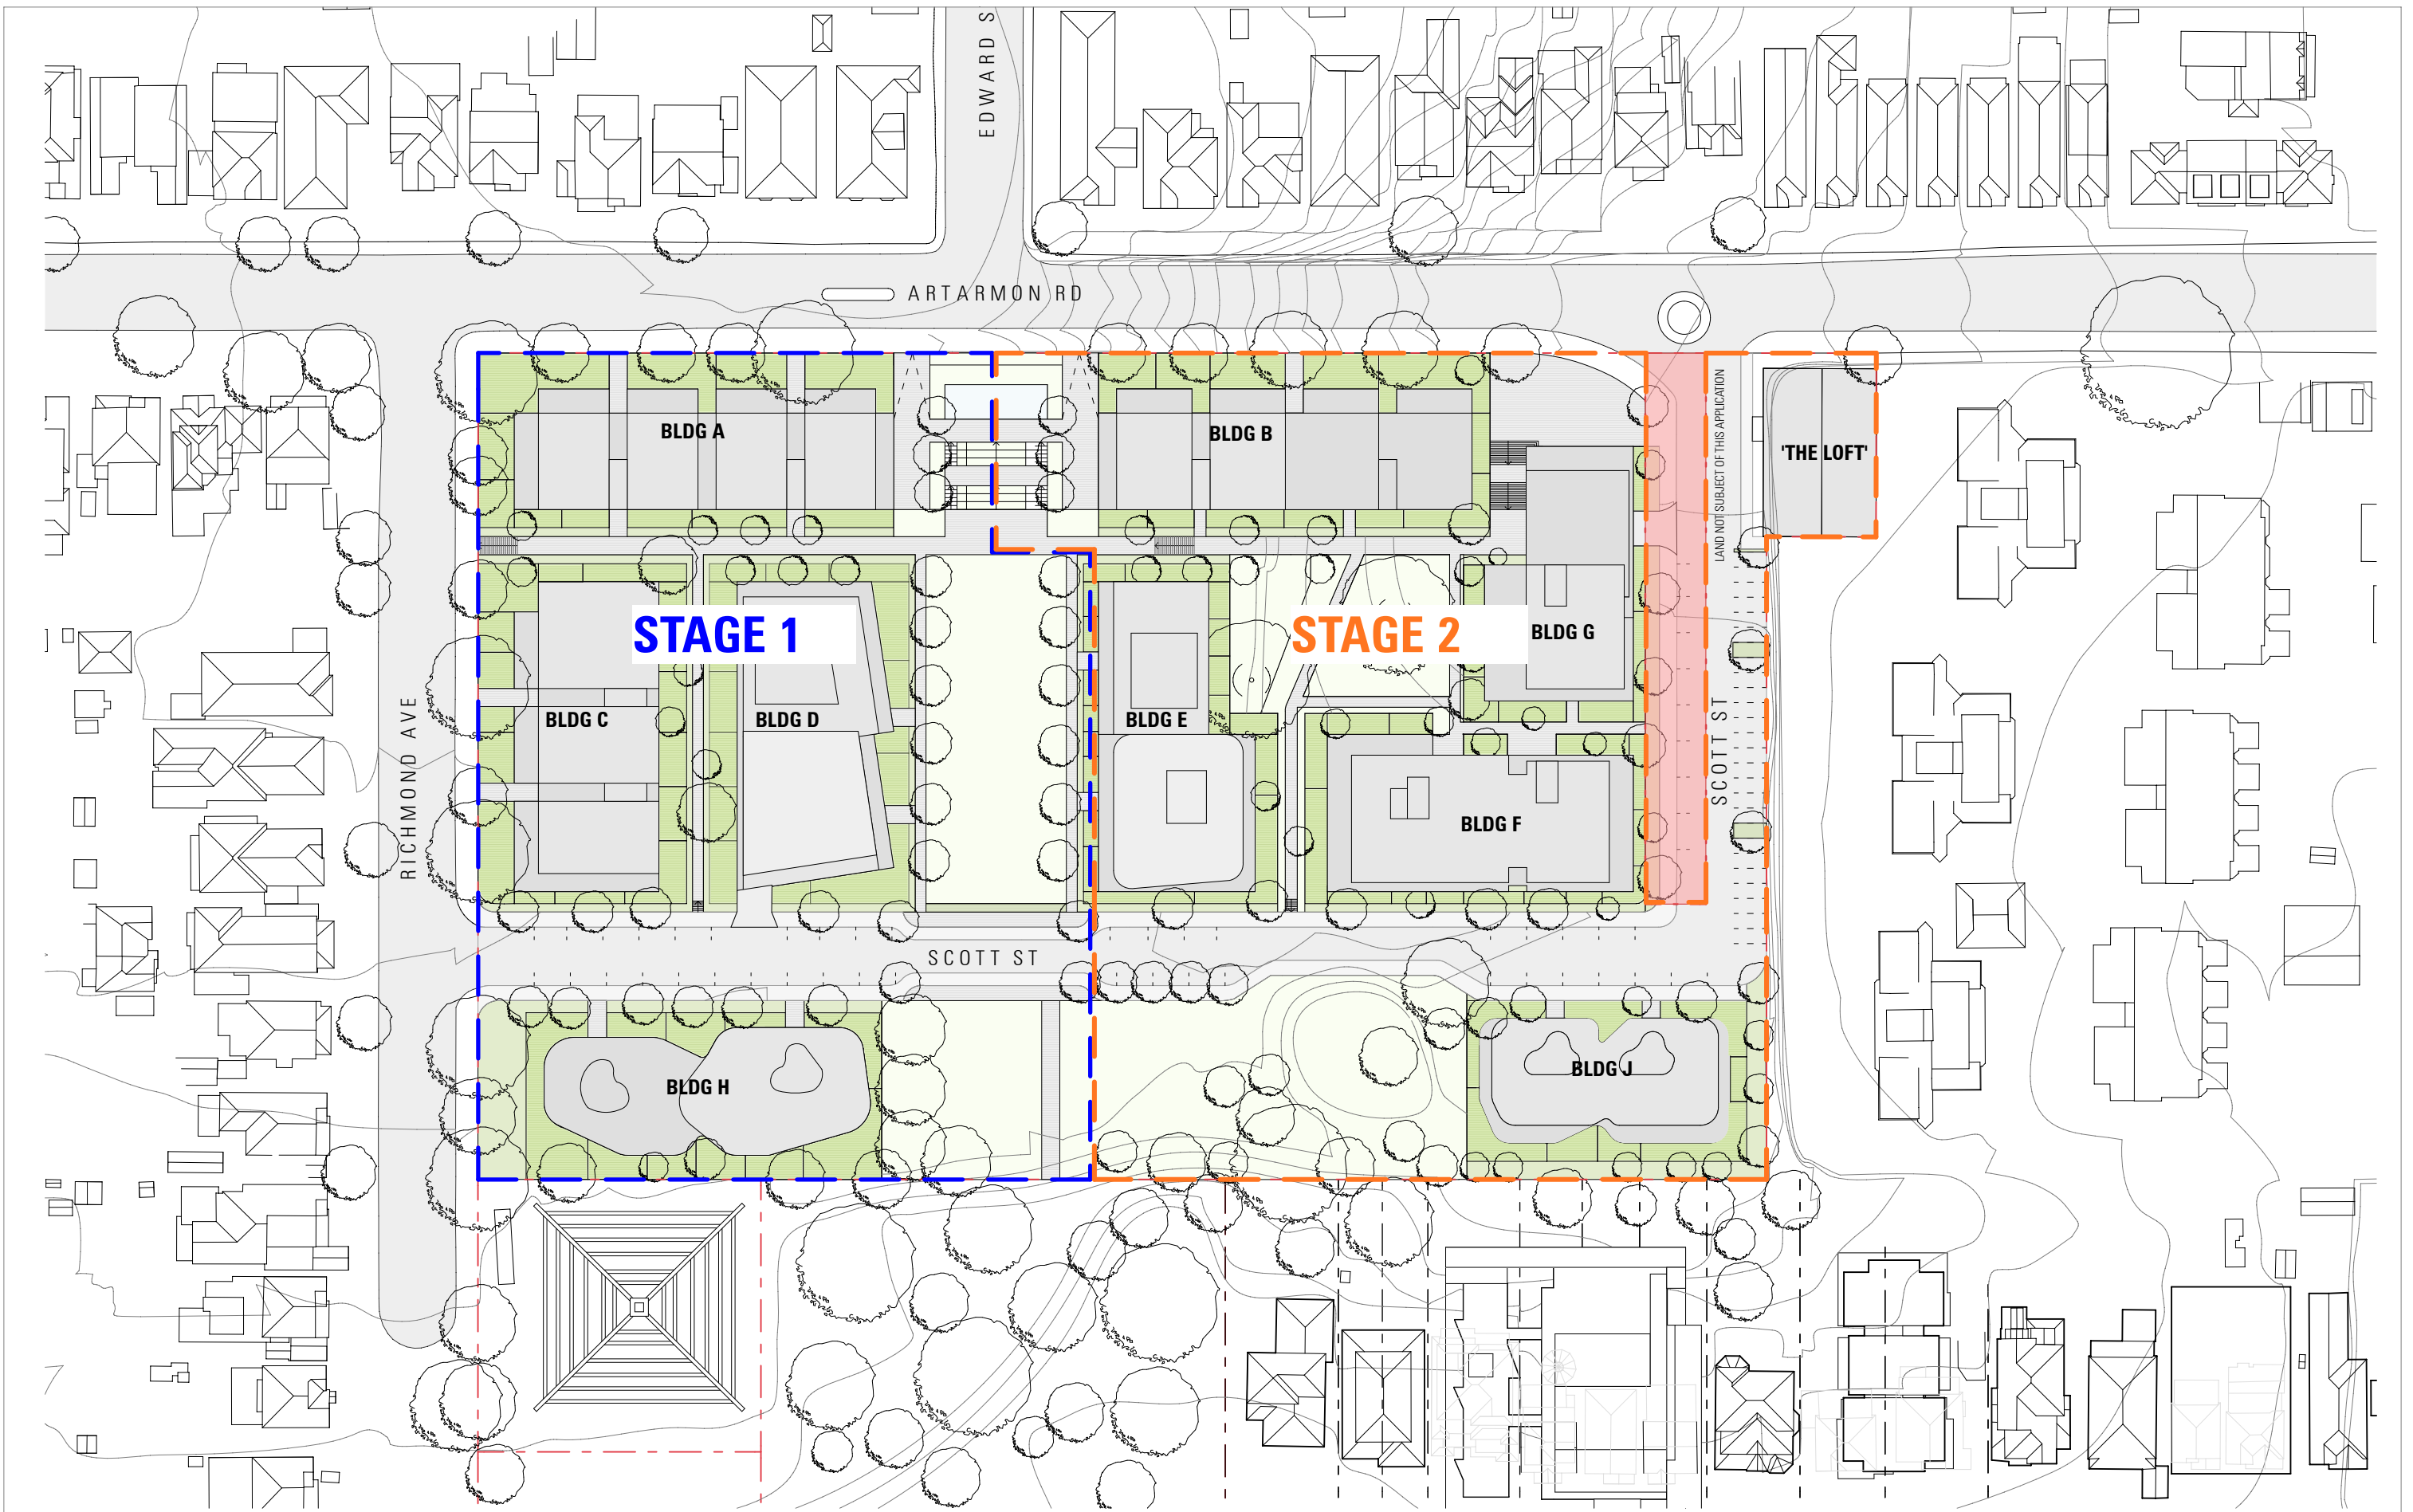

ISSUE	DATE	DESCRIPTION
01	14.07.16	S75W MODIFIED CONCEPT MASTERPLAN SUBMISSION
02	31.03.17	S75W MODIFICATION 2 CONCEPT MASTERPLAN SUBMISSION
03	16.10.17	S75W MODIFICATION 2 CONCEPT MASTERPLAN SUBMISSION
04	20.02.18	S75W MODIFICATION 2 CONCEPT MASTERPLAN SUBMISSION
05	13.08.18	S75W MODIFICATION 2 CONCEPT MASTERPLAN SUBMISSION

ISSUE	DATE	DESCRIPTION

ARCHITECT
CHROFI
 3/1 THE CORSO MANLY NSW 2095 AUSTRALIA T +61 2 8096 8500 F +61 2 8007 0411 E info@chrofi.com
 CHOI ROPHA FIGHERA P/L ACN 144 714 885 ATF CHOI ROPHA FIGHERA UNIT TRUST T/A CHROFI ABN 22 365 257 187
 NOMINATED ARCHITECT JOHN CHOI 8706 TAI ROPHA 6568 STEVEN FIGHERA 6609
 THIS DRAWING SHOULD BE READ IN CONJUNCTION WITH ALL RELEVANT CONTRACTS, SPECIFICATION, REPORT AND DRAWINGS.
 DO NOT SCALE DRAWINGS. DIMENSIONS GOVERN. VERIFY ALL DIMENSIONS ON SITE BEFORE CONSTRUCTION.
 COPYRIGHT OF THIS DRAWING IS VESTED IN CHROFI.

PROJECT				
CHANNEL 9 SITE MASTERPLAN				
PROJECT NUMBER	PLOT DATE	DRAWN	CHECKED	SHEET SCALE
1566	20/02/18	GB	TR	1:1000

NORTH	
SHEET SIZE	SHEET NUMBER
A3	

SHEET TITLE	
DRAFT PLAN OF SUBDIVISION	
ISSUE	
A-S75W-408 05	