

<p><b>Consultants</b></p> <p><b>Access - Morris Goding</b> David Goding david@gmg.com.au 0407 246 115</p> <p><b>Acoustic - Renzo Tomini</b> Tony Wong tony.wong@renzotomini.com.au 8218 0515</p> <p><b>Building Services - Arrow</b> Brian Calvert bcalvert@arrow.com.au 0416 084 260</p> <p><b>Civil - ABC Consultants</b> Ryan Campbell ryan@abc-consultants.com.au 0492 343 139</p> <p><b>Communication - Straight Talk</b> Jessica Stapleton jstaple@straight-talk.com.au 0433 522 069</p> <p><b>ESD - Northrop</b> Amir Ghisla amir@northrop.com.au 0477 701 502</p> <p><b>Flood - WMA Water</b> Catherine Gosman cgo@wma-water.com.au 9299 2855</p> <p><b>Fire - Core Engineering</b> Neil Campbell neil@coreengineering.com.au 0419 610 928</p> <p><b>Geotechnical - CES</b> Tristan Goodbody 8559 2200</p> <p><b>HAZMAT - Greencap</b> James Stewart james.stewart@greencap.com.au 0427 701 502</p> <p><b>Heritage - Artefact</b> Sandra Wallace sandra.wallace@artefact.net.au 0403 365 086</p> <p><b>Landscape - In View</b> Isabel Leter isabel@inviewdesign.com.au 0416 110 058</p> <p><b>Surveyor - Norton Survey</b> Andrew Whitfield awhitfield@nortonsurvey.com.au 0418 235 072</p> <p><b>Planner - Keylan</b> Michael Woodland michael@keylan.com.au 0448 726 214</p> <p><b>QS - WT Partnership</b> Paul Elphick paul@wt-partnership.com.au 0407 243 711</p> <p><b>Site Contamination - JBS&amp;G</b> Daniel Denaro d.denaro@jbs&amp;g.com.au 0468 455 921</p> <p><b>Traffic - TTM</b> Callum Hutcheson Callum@ttmgroup.com.au 0492 095 256</p> <p><b>Waste - TTM</b> Arthur Stannison arthur@ttmgroup.com.au 071 3327 9500</p> <p><b>Wind - Windtech</b> Simon Rensell simon@windtechglobal.com 9993 0308</p>	<p><b>Rev. Date</b>   <b>By</b>   <b>Ckd</b>   <b>Description</b></p> <p>A   14/05/19   KL   SO   Arch Set for IPC</p>	
---	--	--

DKO Architecture (NSW) Pty Ltd  
119 Redfern Street  
Redfern, NSW 2016  
T +61 2 8346 4500  
info@dko.com.au  
www.dko.com.au  
ABN: 81956706590

© DKO Architecture (NSW) Pty Ltd  
Except as allowed under copyright act, no part of this drawing may be reproduced or otherwise dealt with without written permission of DKO Architecture.  
NSW: Nominated Architects  
Knox de Ruijter 07071 David Randerson 8542

**DKO**

Project Name: 11 Gibbons Street, Redfern, NSW 2016  
Project Address: 11 Gibbons Street, Redfern, NSW 2016  
Project Number: 11929  
Drawing Name: Ground Level Site Plan  
Scale: 1:200@A1  
Date: February 2019


Client: SGCH  
Drawing Number: SK130  
Revision: A



23 Gibbons Street  
Future 18 Storey Tower

Gibbons Street

7-9 Gibbons Street  
18 Storey Tower

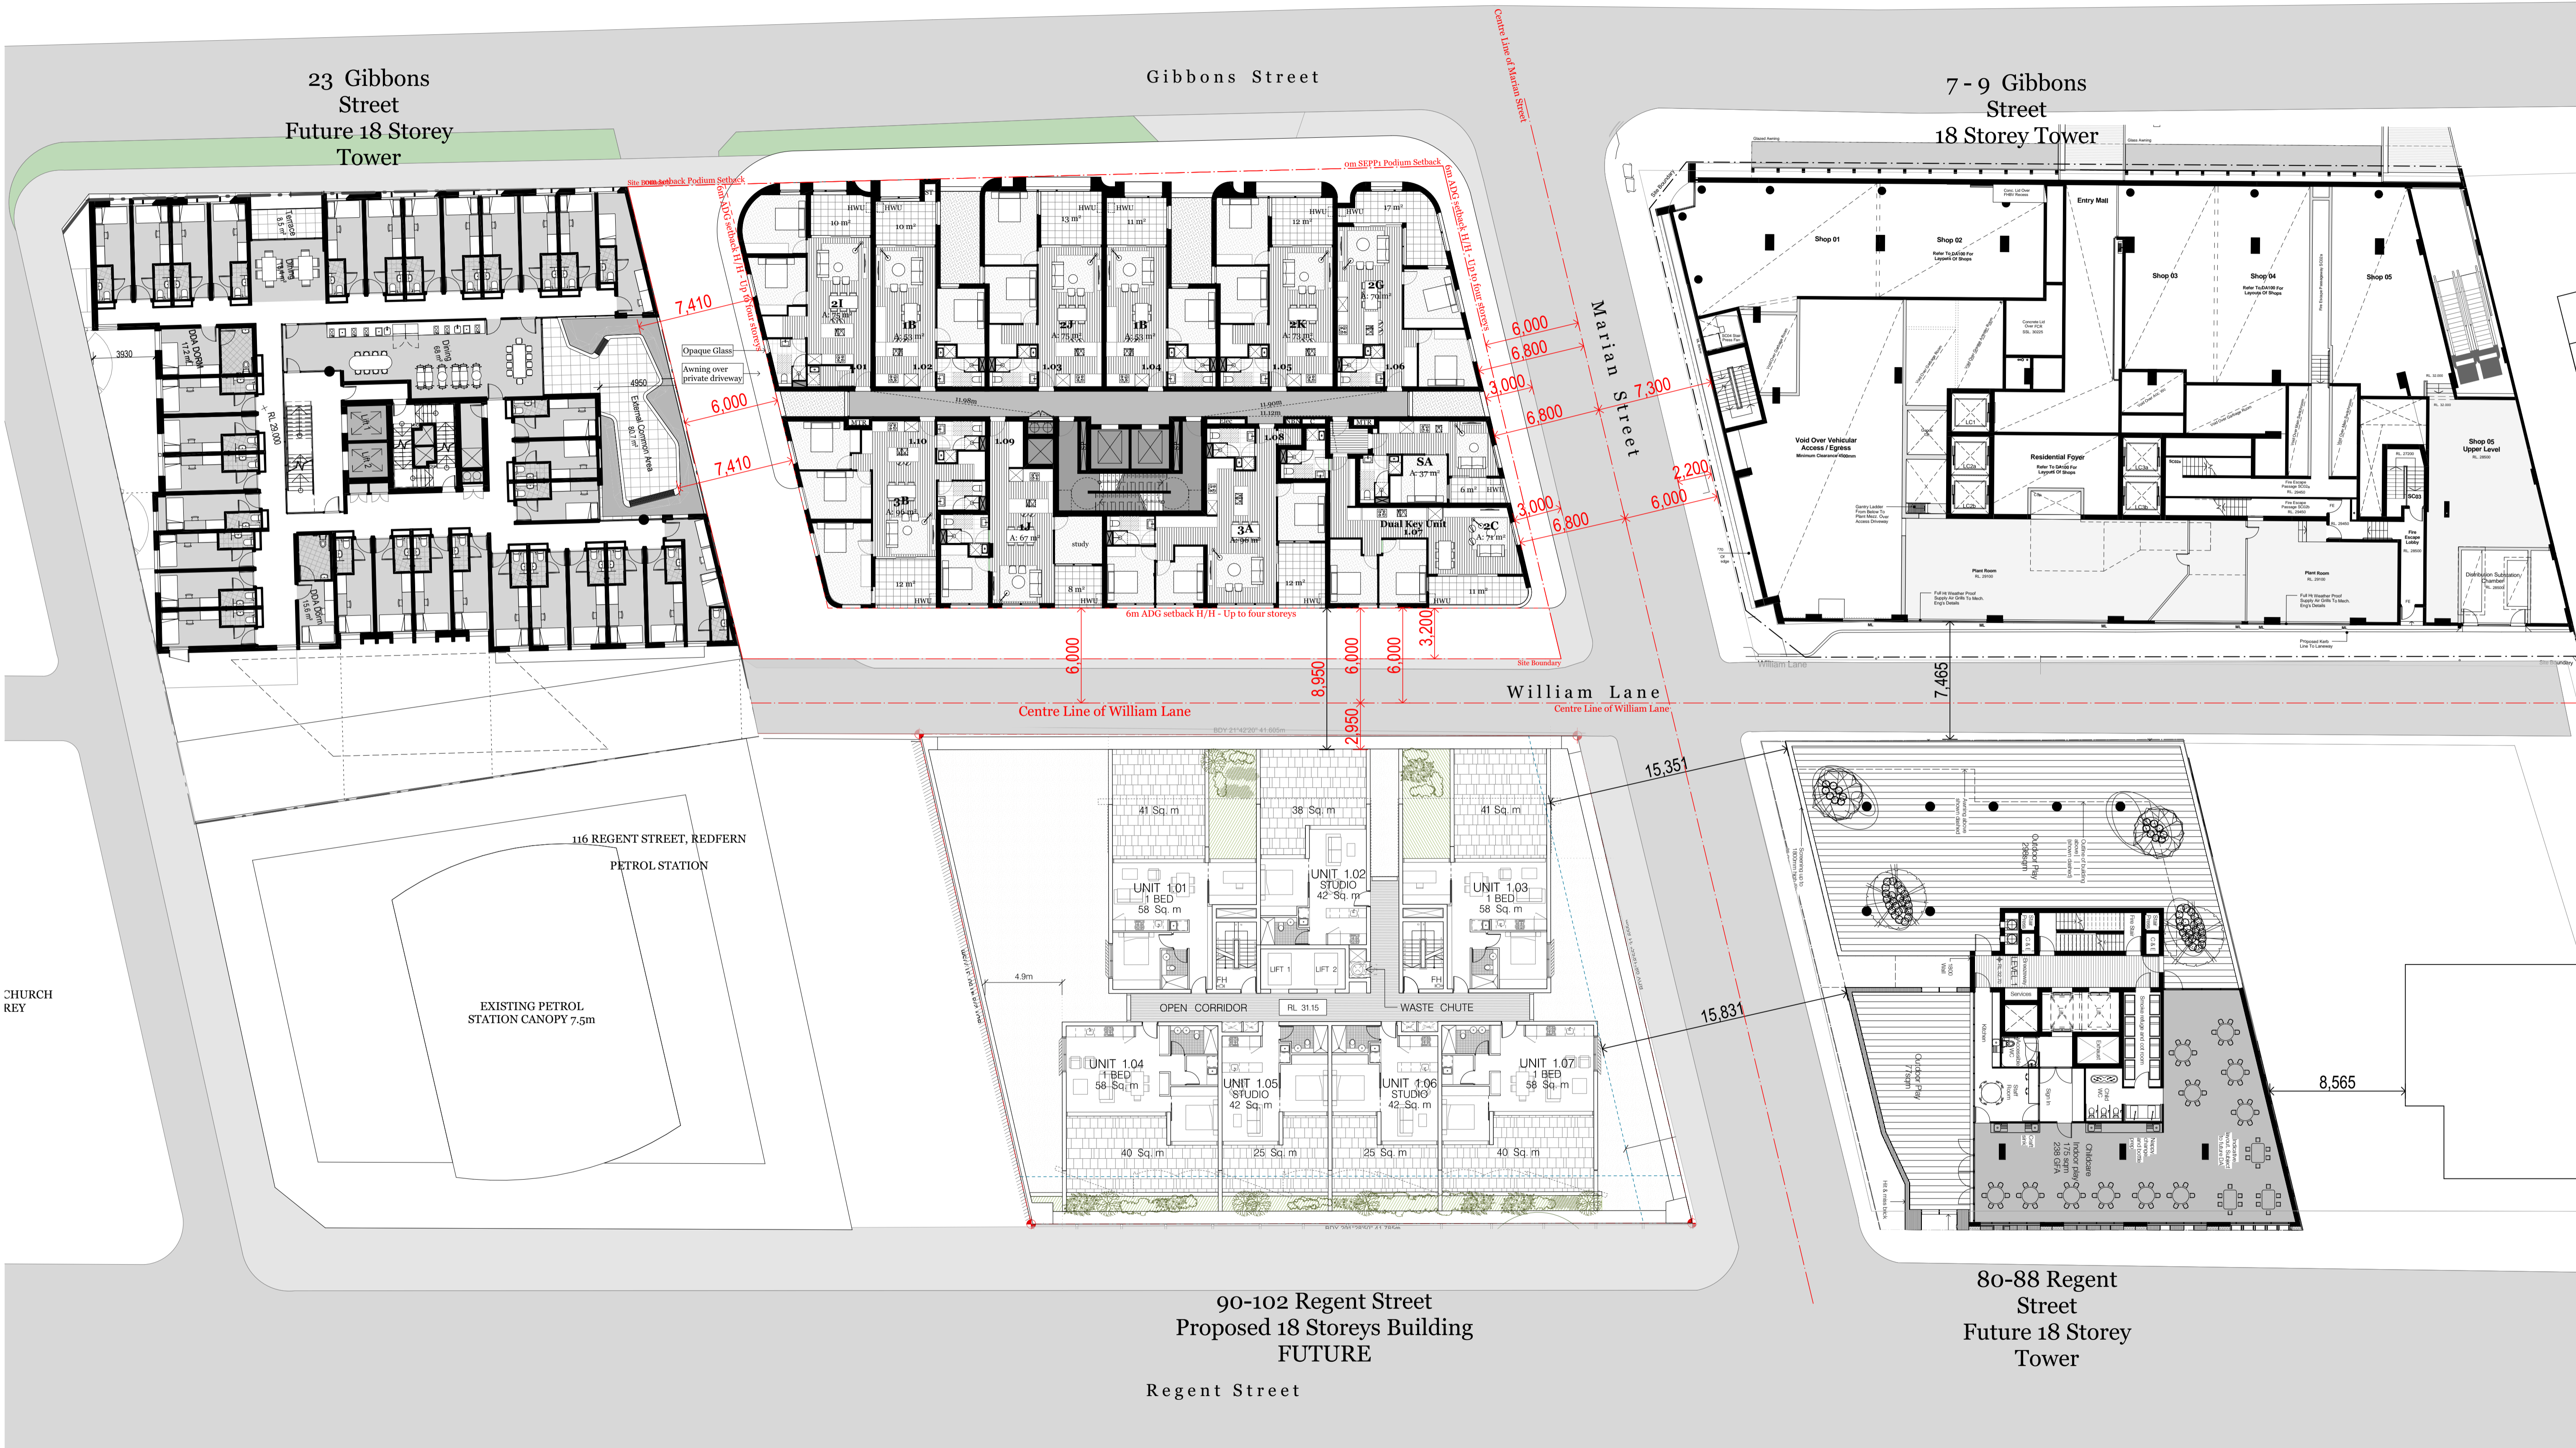

90-102 Regent Street  
Proposed 18 Storeys Building  
FUTURE

80-88 Regent Street  
Future 18 Storey Tower

Consultants	
<b>Access - Morris Goding</b> David Goding david@mg.com.au 0407 246 115	<b>Building Services - Arrow</b> Brian Calvert bcalvert@arrow.com.au 0416 084 260
<b>Acoustic - Renzo Tomin</b> Tony Wong tony.wong@renzotomin.com.au 8218 0515	<b>Civil - ABC Consultants</b> Ryan Campbell ryan@abc-consultants.com.au 0492 343 139
<b>Communication - Straight Talk</b> Jessica Stapleton jstaple@straight-talk.com.au 0433 522 069	<b>ESD - Northrop</b> Amir Gligic AGligic@northrop.com.au 9299 2855
<b>Fire - Core Engineering</b> Neil Campbell neil@coreengineering.com.au 0410 610 928	<b>Flood - WMA Water</b> Catherine Goonan goonan@wma-water.com.au 0427 701 502
<b>Geotechnical - CES</b> Tristan Goodbody 8559 2200	<b>HAZMAT - Greencap</b> James Stewart james.stewart@greencap.com.au 0427 701 502
<b>Heritage - Artefact</b> Sandra Wallace sandra@artefact.net.au 0403 365 086	<b>Landscape - In View</b> Isabel Leter isabel@inviewdesign.com.au 0416 110 058
<b>Surveyor - Norton Survey</b> Andrew Whitfield awhitfield@nortonsurvey.com.au 0418 235 072	<b>Planner - Keylan</b> Michael Woodland michael@keylan.com.au 0448 726 214
<b>QS - WT Partnership</b> Paul Elphick paul@wt-partnership.com.au 0407 243 711	<b>Site Contamination - JRS&amp;G</b> Daniel Denaro DDenaro@jrs&g.com.au 0468 425 921
<b>Traffic - TTM</b> Callum Hutcheson Callum@ttmgroup.com.au 0492 095 256	<b>Waste - TTM</b> Arthur Stannison arthur@ttmgroup.com.au (07) 3327 9500
<b>Wind - Windtech</b> Simon Rosal simon@windtechglobal.com 9993 0308	<b>St George Community Housing</b>

Rev.	Date	By	Ckd	Description
A	14/05/19	KL	SO	Arch Set for IPC

DKO Architecture (NSW) Pty Ltd  
119 Redfern Street  
Redfern, NSW 2016  
T +61 2 8346 4500  
info@DKO.com.au  
www.DKO.com.au  
ABN: 81956706590

© DKO Architecture (NSW) Pty Ltd  
Except as allowed under copyright act, no part of this drawing may be reproduced or otherwise dealt with without written permission of DKO Architecture.  
NSW: Nominated Architects  
Knox de Ruijter 3701 David Randerson 8542

**DKO**

Project Name	11 Gibbons Street	Project Number	11929
Project Address	11 Gibbons Street, Redfern, NSW 2016	Drawing Name	Levels 1-2
Client	SGCH	Scale	1:200@A1
Drawing Number	SK131	Date	February 2019
Revision	A		