


1 South Elevation - Kirribilli Avenue
Scale: 1:200

Proposed Roof Top Plant Enclosure Modification Profile.

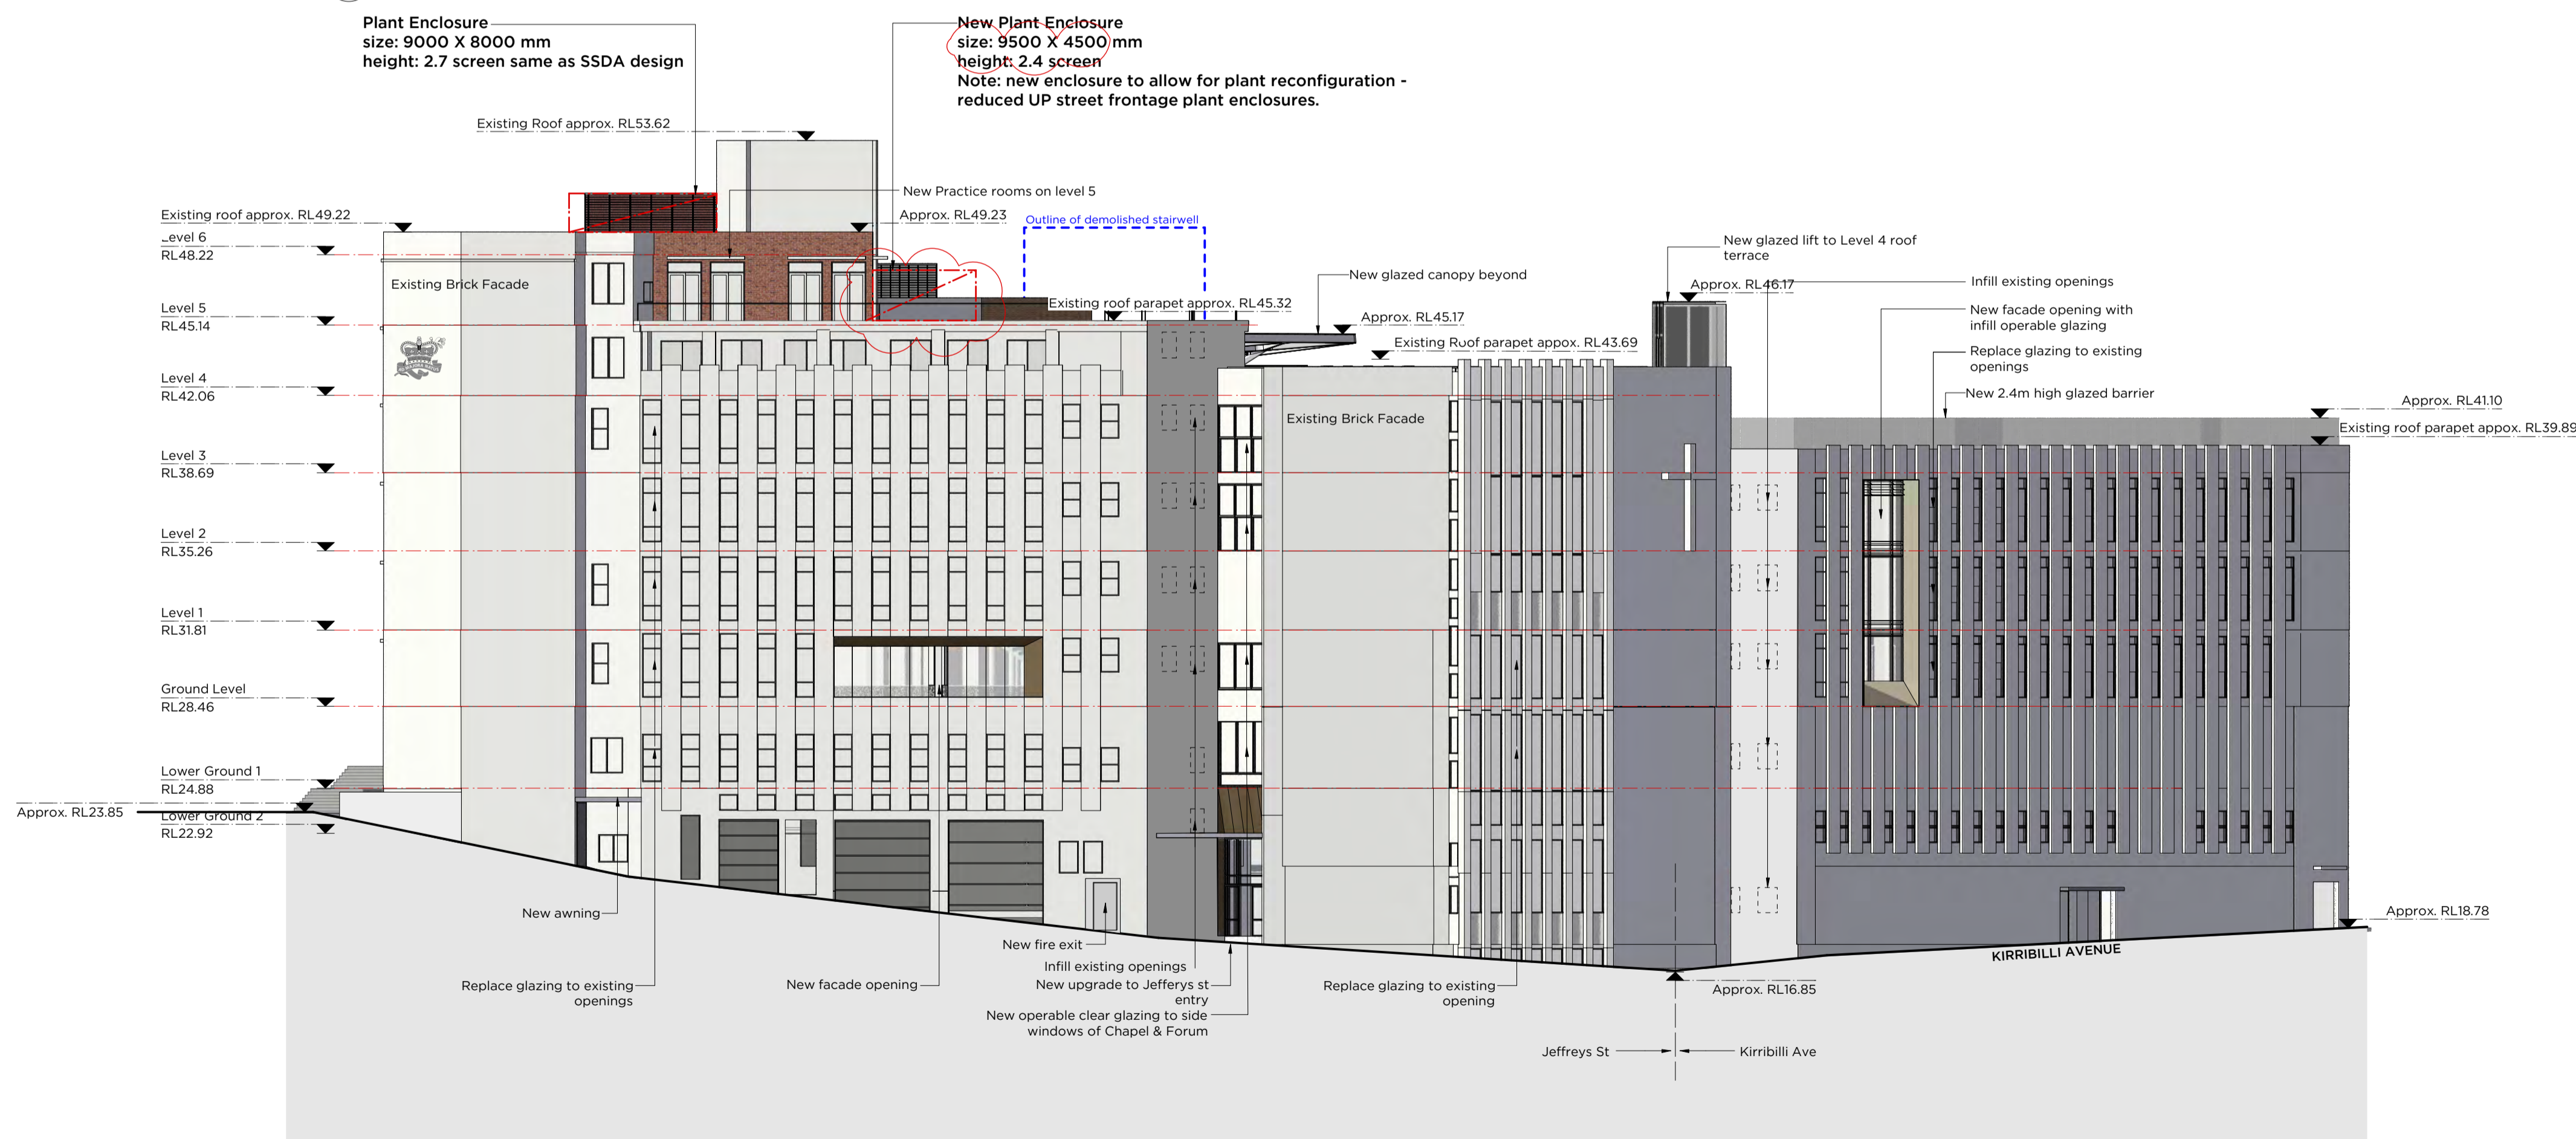

2 West Elevation - Jeffreys Street
Scale: 1:200