

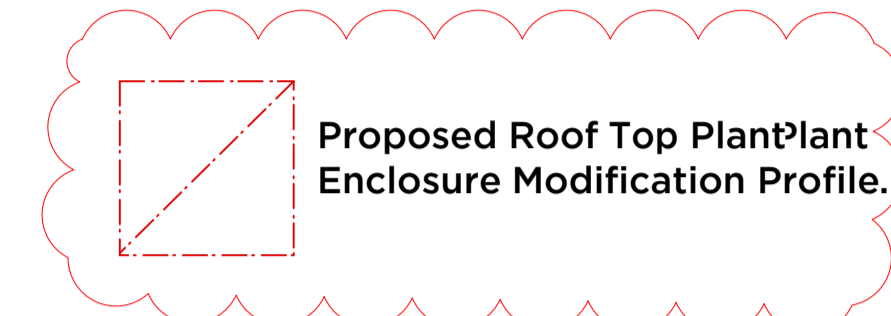


LEGEND:
SW - Sashless Window

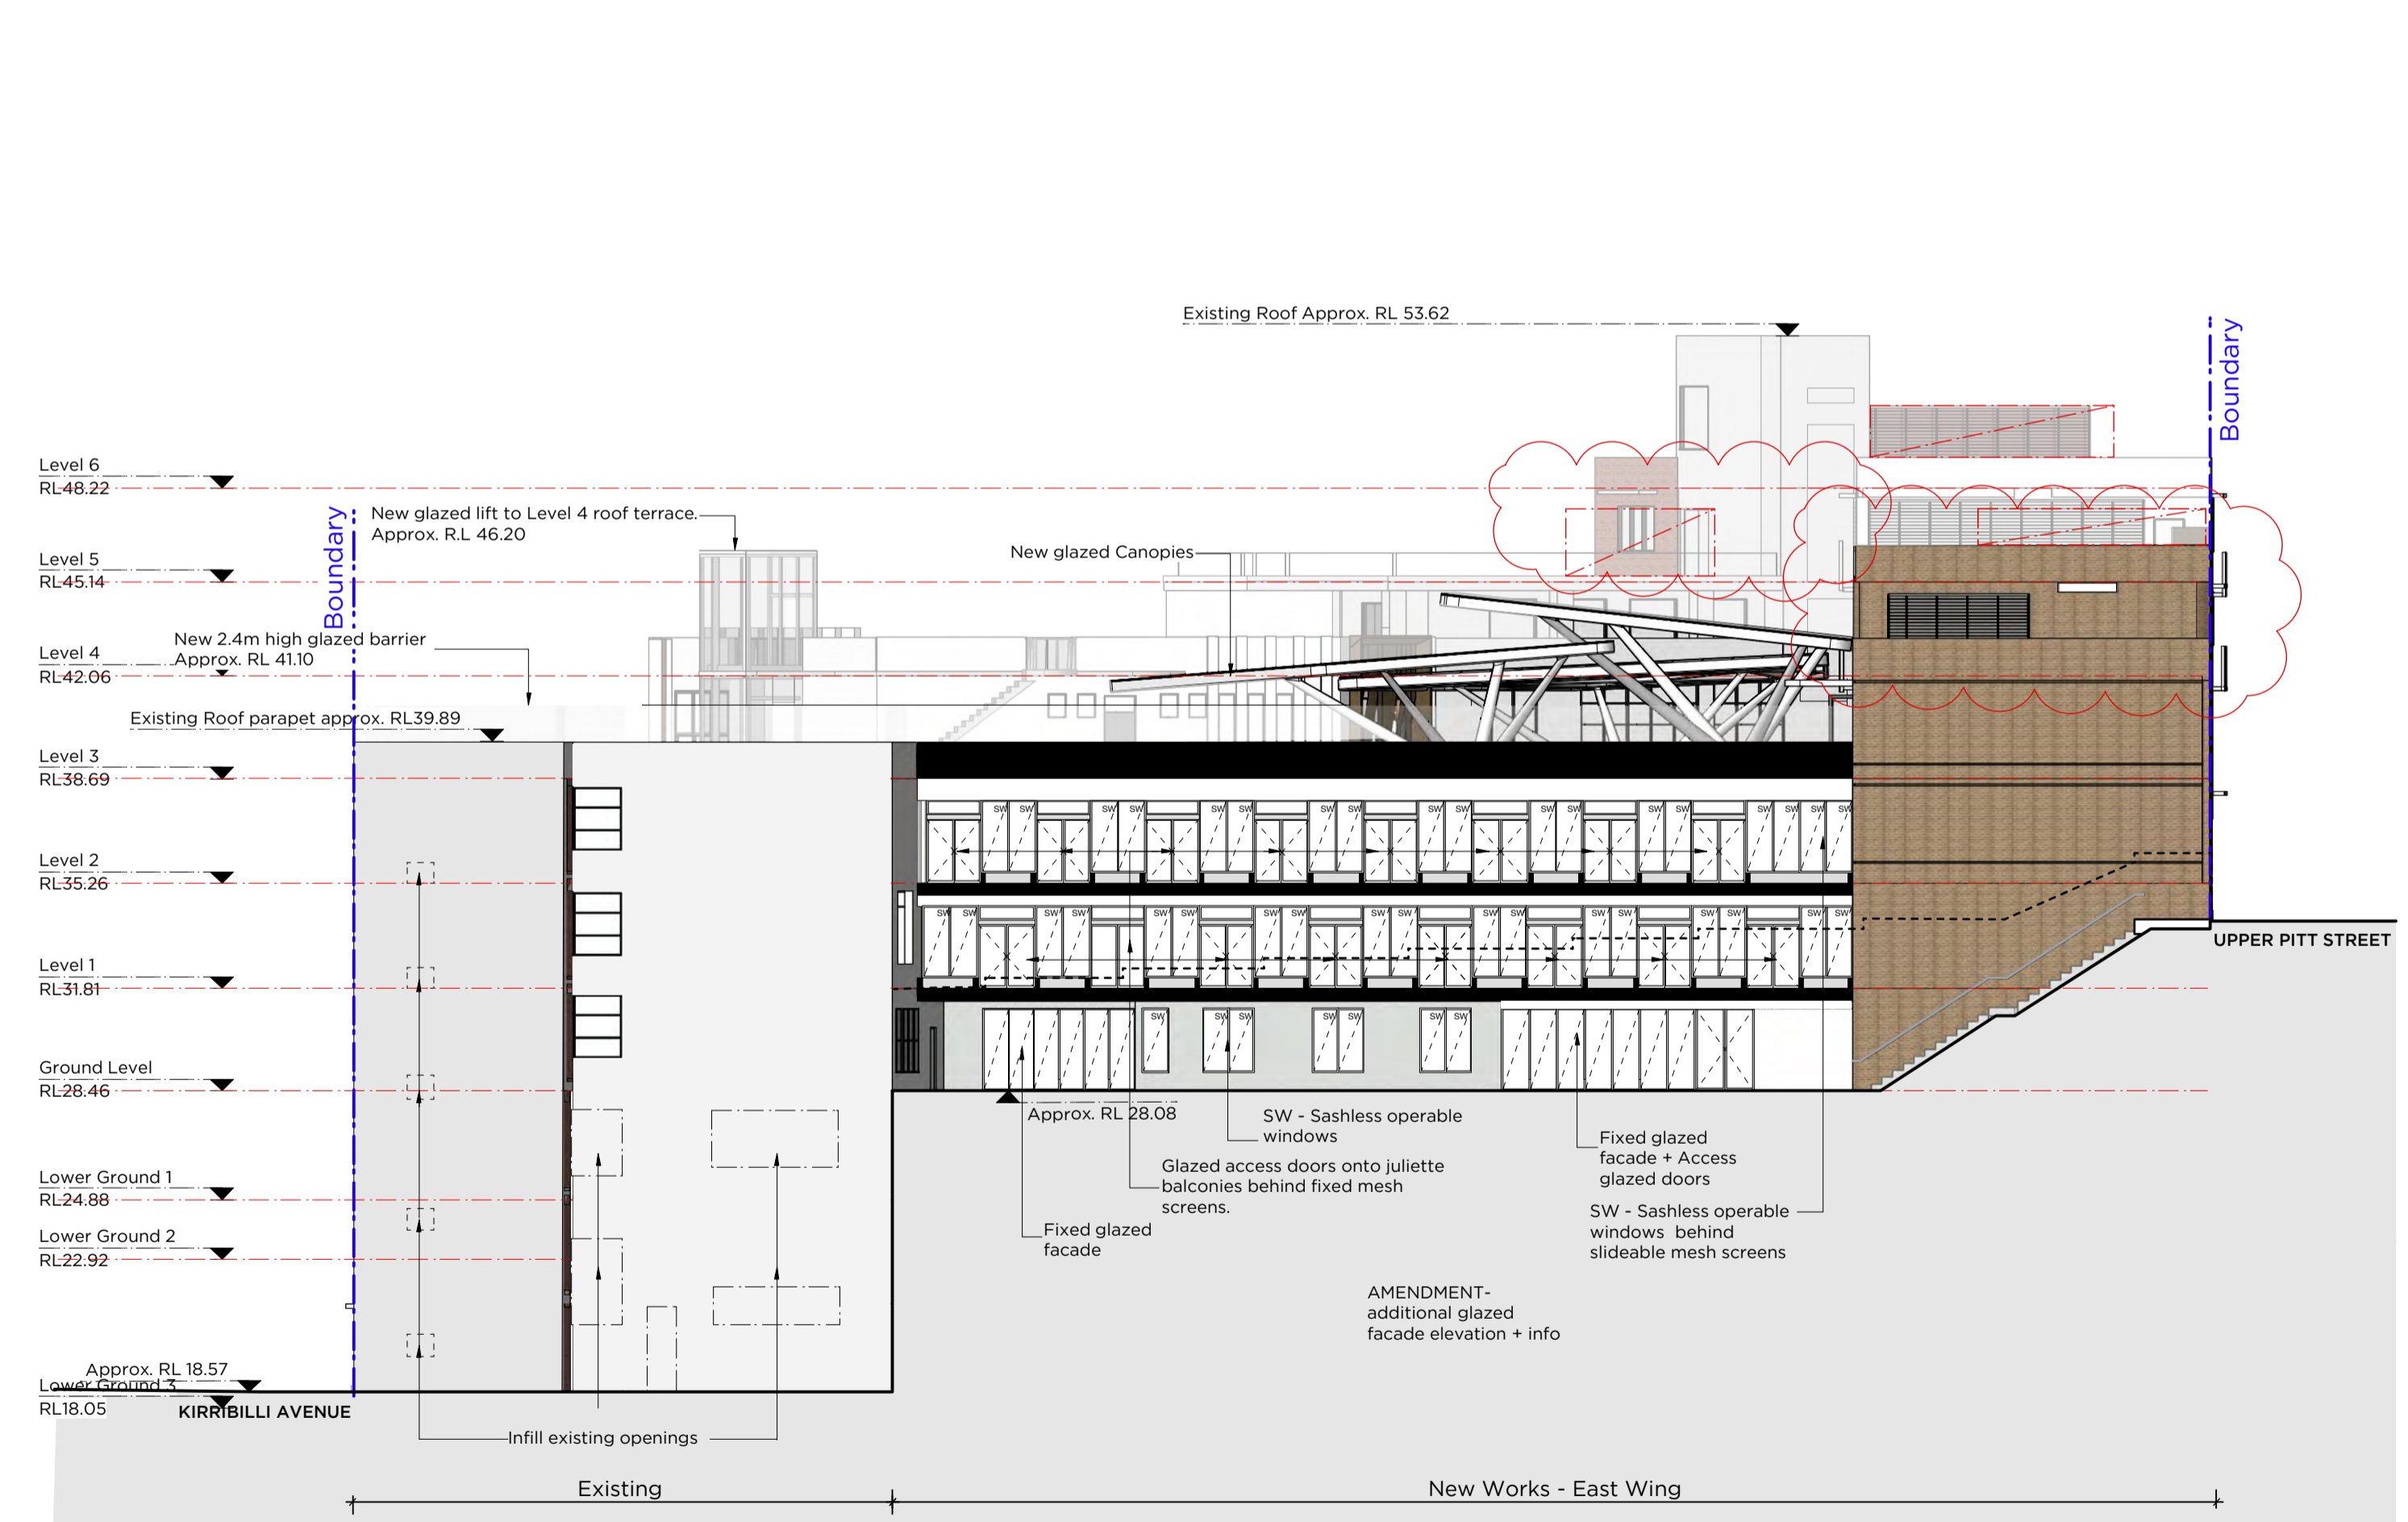

1 North Elevation - Upper Pitt Street
Scale: 1:200

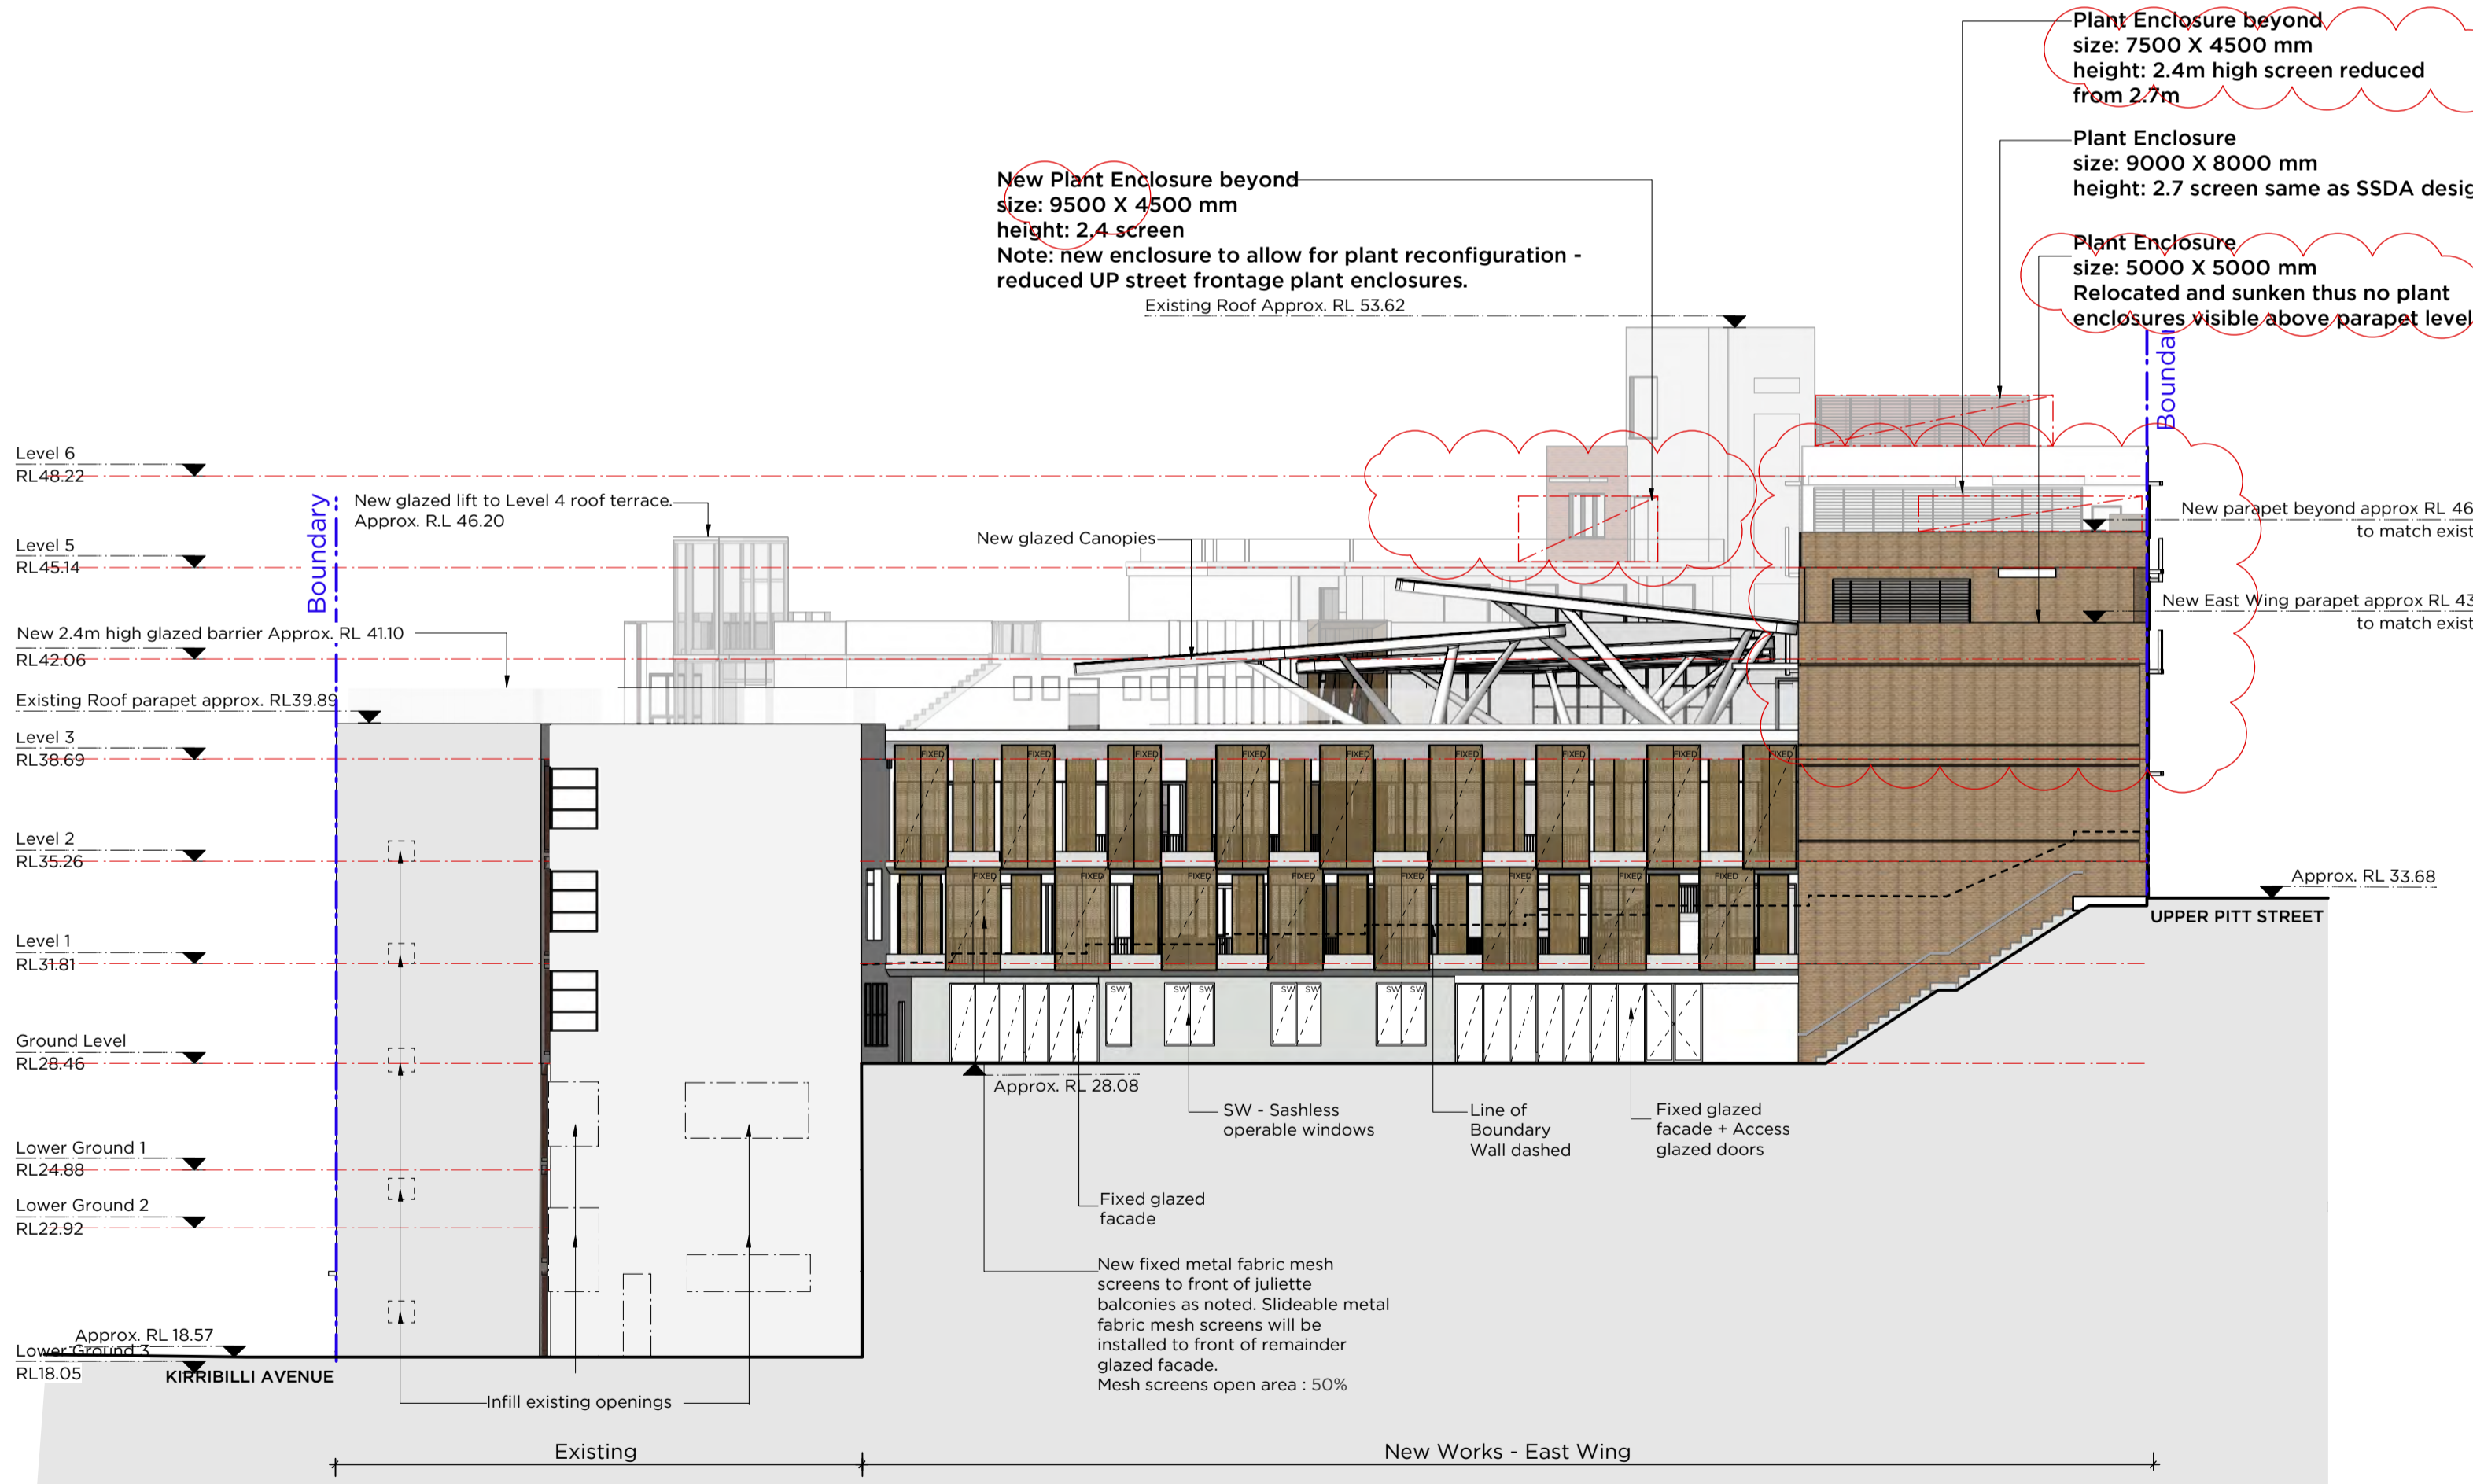

2 East Elevation
Scale: 1:200

3 East Elevation - Glazing Line
Scale: 1:200

G 29/8/19 Response to IPC	
ISSUE	REVISION
0mm 50mm 100mm	
DO NOT SCALE FROM DRAWING. USE FIGURED DIMENSIONS ONLY. CHECK ALL DIMENSIONS ON SITE BEFORE MANUFACTURE OR CONSTRUCTION.	
PROJECT	2670
CLIENT	St Aloysius' College
DWG	DAU202
Upper Pitt St - Elevations	
CLIENT REF CONTACT	DATE FEB 18
St Aloysius' College	SCALE 200@A1
REVISION	AL
	AP
	G