

LEGEND:

- DENOTES AREA OF EXISTING SURROUNDING BUILDING SHADOW
- DENOTES AREA OF PROPOSED NEW BUILDING PLC
- DENOTES AREA OF PROPOSED ADDITIONAL BUILDING SHADOW

NOTE:

VIEW DIAGRAMS HAVE BEEN COMPILED FROM INFORMATION FROM DETAIL & LEVEL SURVEY BY N.K.BENNETT & O'DONNELL SURVEYORS REF NO. 10245 DATED 15-07-2016 & ARCHITECTURAL PLANS BY BVN ARCHITECTS DWG KEY 2010018 DATED 03/05/22

Shadowing June 21st 9.00am

1 : 500

Cad Draft P/L

ABN 27 083 288 153

SUITE 1, 505 BALMAIN ROAD,
LILYFIELD, NSW
P.O.BOX 446 GLADESVILLE 2111

SHADOW ANALYSIS CONSULTANTS

MOBILE: 0410 699919

info@caddraftnsw.com.au


No.	Description	Date

SHADOW & VIEW DIAGRAMS
PYMBLE LADIES COLLEGE
GREY HOUSE PRECINCT

CLIENT: [REDACTED]

Shadowing June 21st 9.00am

Project number	22-132	A100
Date	02-11-22	
Drawn by	[REDACTED] KP	
Checked by	JD	
Scale		1 : 500

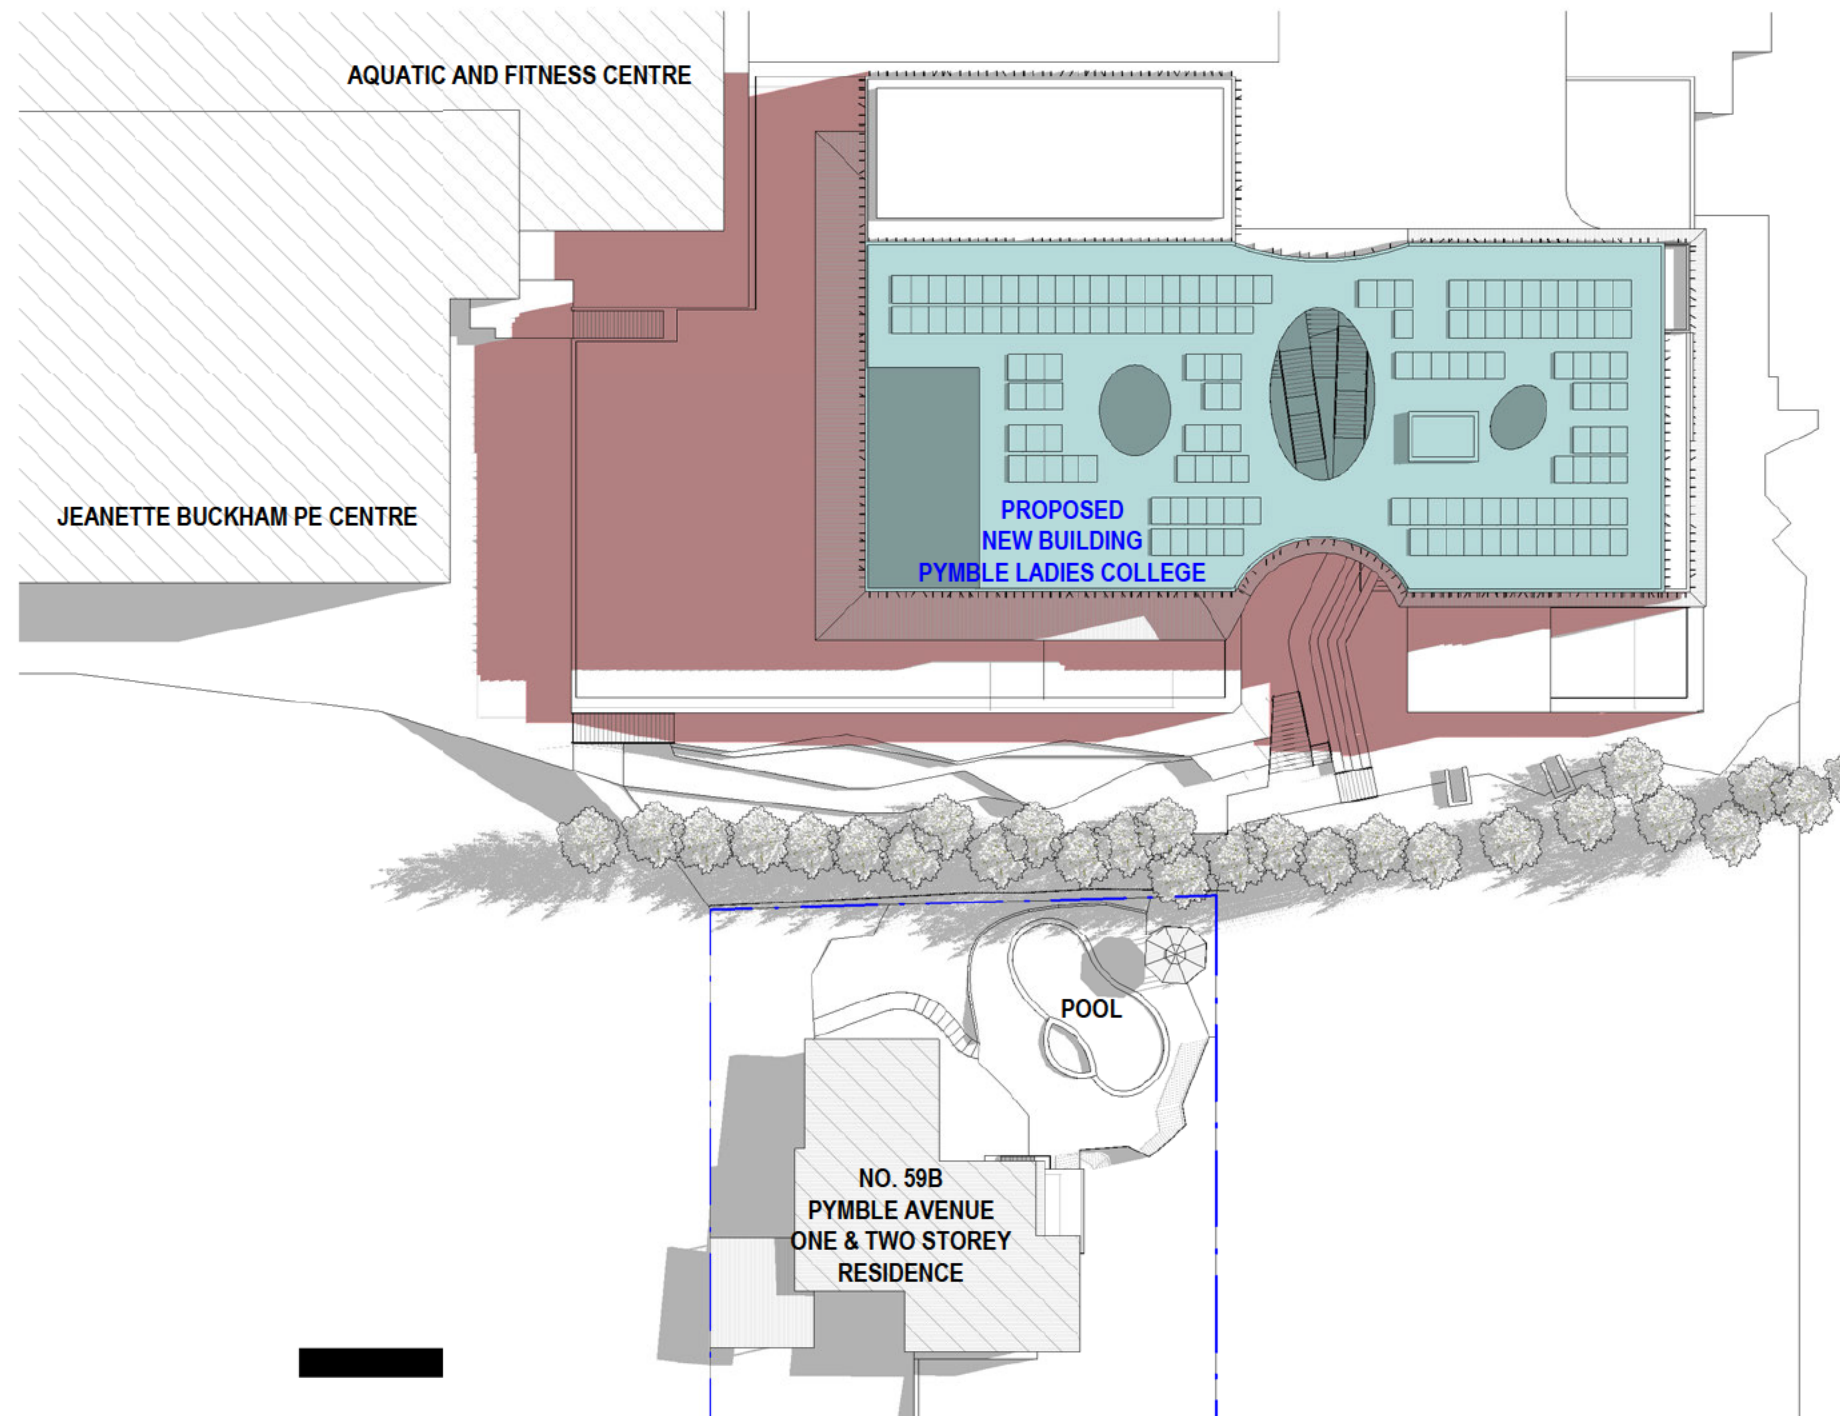

LEGEND:

- DENOTES AREA OF EXISTING SURROUNDING BUILDING SHADOW
- DENOTES AREA OF PROPOSED NEW BUILDING PLC
- DENOTES AREA OF PROPOSED ADDITIONAL BUILDING SHADOW

NOTE:

VIEW DIAGRAMS HAVE BEEN COMPILED FROM INFORMATION FROM DETAIL & LEVEL SURVEY BY N.K.BENNETT & O'DONNELL SURVEYORS REF NO. 10245 DATED 15-07-2016 & ARCHITECTURAL PLANS BY BVN ARCHITECTS DWG KEY 2010018 DATED 03/05/22

Shadowing June 21st 10.00am

1 : 500

Cad Draft P/L

ABN 27 083 288 153

SUITE 1, 505 BALMAIN ROAD,
LILYFIELD, NSW
P.O.BOX 446 GLADESVILLE 2111

SHADOW ANALYSIS CONSULTANTS

MOBILE: 0410 699919

info@caddraftnsw.com.au


No.	Description	Date

**SHADOW & VIEW DIAGRAMS
PYMBLE LADIES COLLEGE
GREY HOUSE PRECINCT**

CLIENT: [REDACTED]

Shadowing June 21st 10.00am

Project number	22-132	A101
Date	02-11-22	
Drawn by	[REDACTED] KP	
Checked by	JD	Scale
		1 : 500

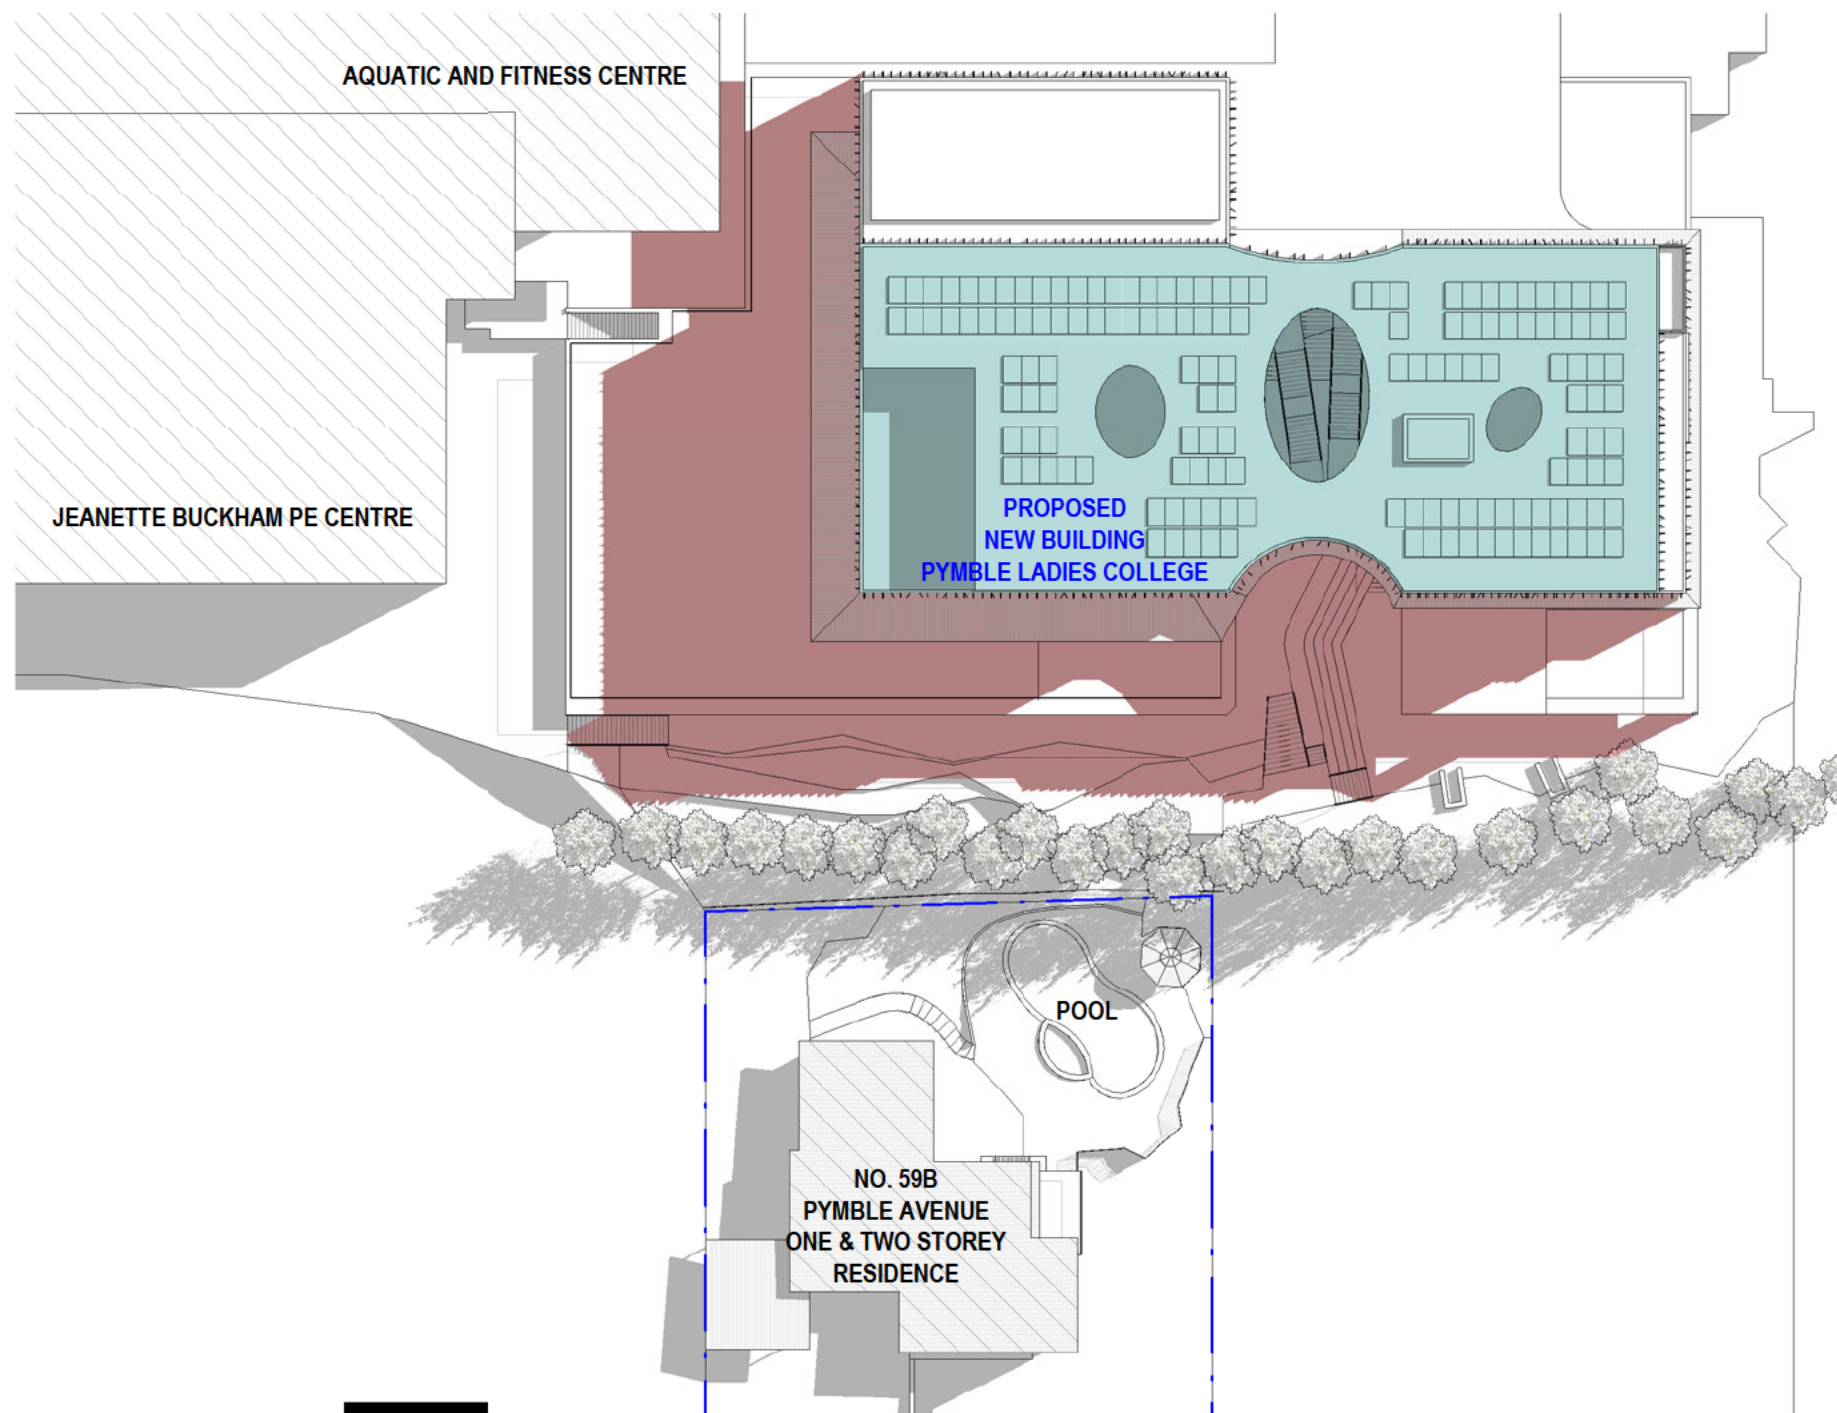

LEGEND:

- DENOTES AREA OF EXISTING SURROUNDING BUILDING SHADOW
- DENOTES AREA OF PROPOSED NEW BUILDING PLC
- DENOTES AREA OF PROPOSED ADDITIONAL BUILDING SHADOW

NOTE:

VIEW DIAGRAMS HAVE BEEN COMPILED FROM INFORMATION FROM DETAIL & LEVEL SURVEY BY N.K.BENNETT & O'DONNELL SURVEYORS REF NO. 10245 DATED 15-07-2016 & ARCHITECTURAL PLANS BY BVN ARCHITECTS DWG KEY 2010018 DATED 03/05/22

Shadowing June 21st 11.00am
1 : 500

Cad Draft P/L

ABN 27 083 288 153

SUITE 1, 505 BALMAIN ROAD,
LILYFIELD, NSW
P.O.BOX 446 GLADESVILLE 2111

SHADOW ANALYSIS CONSULTANTS

MOBILE: 0410 699919

info@caddraftnsw.com.au



No.	Description	Date

SHADOW & VIEW DIAGRAMS
PYMBLE LADIES COLLEGE
GREY HOUSE PRECINCT

CLIENT:

Shadowing June 21st 11.00am

Project number	22-132	A102
Date	02-11-22	
Drawn by	KP	
Checked by	JD	Scale
		1 : 500

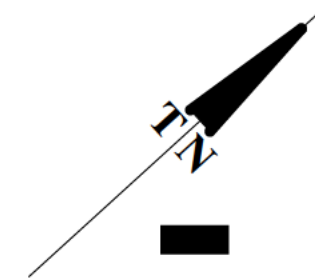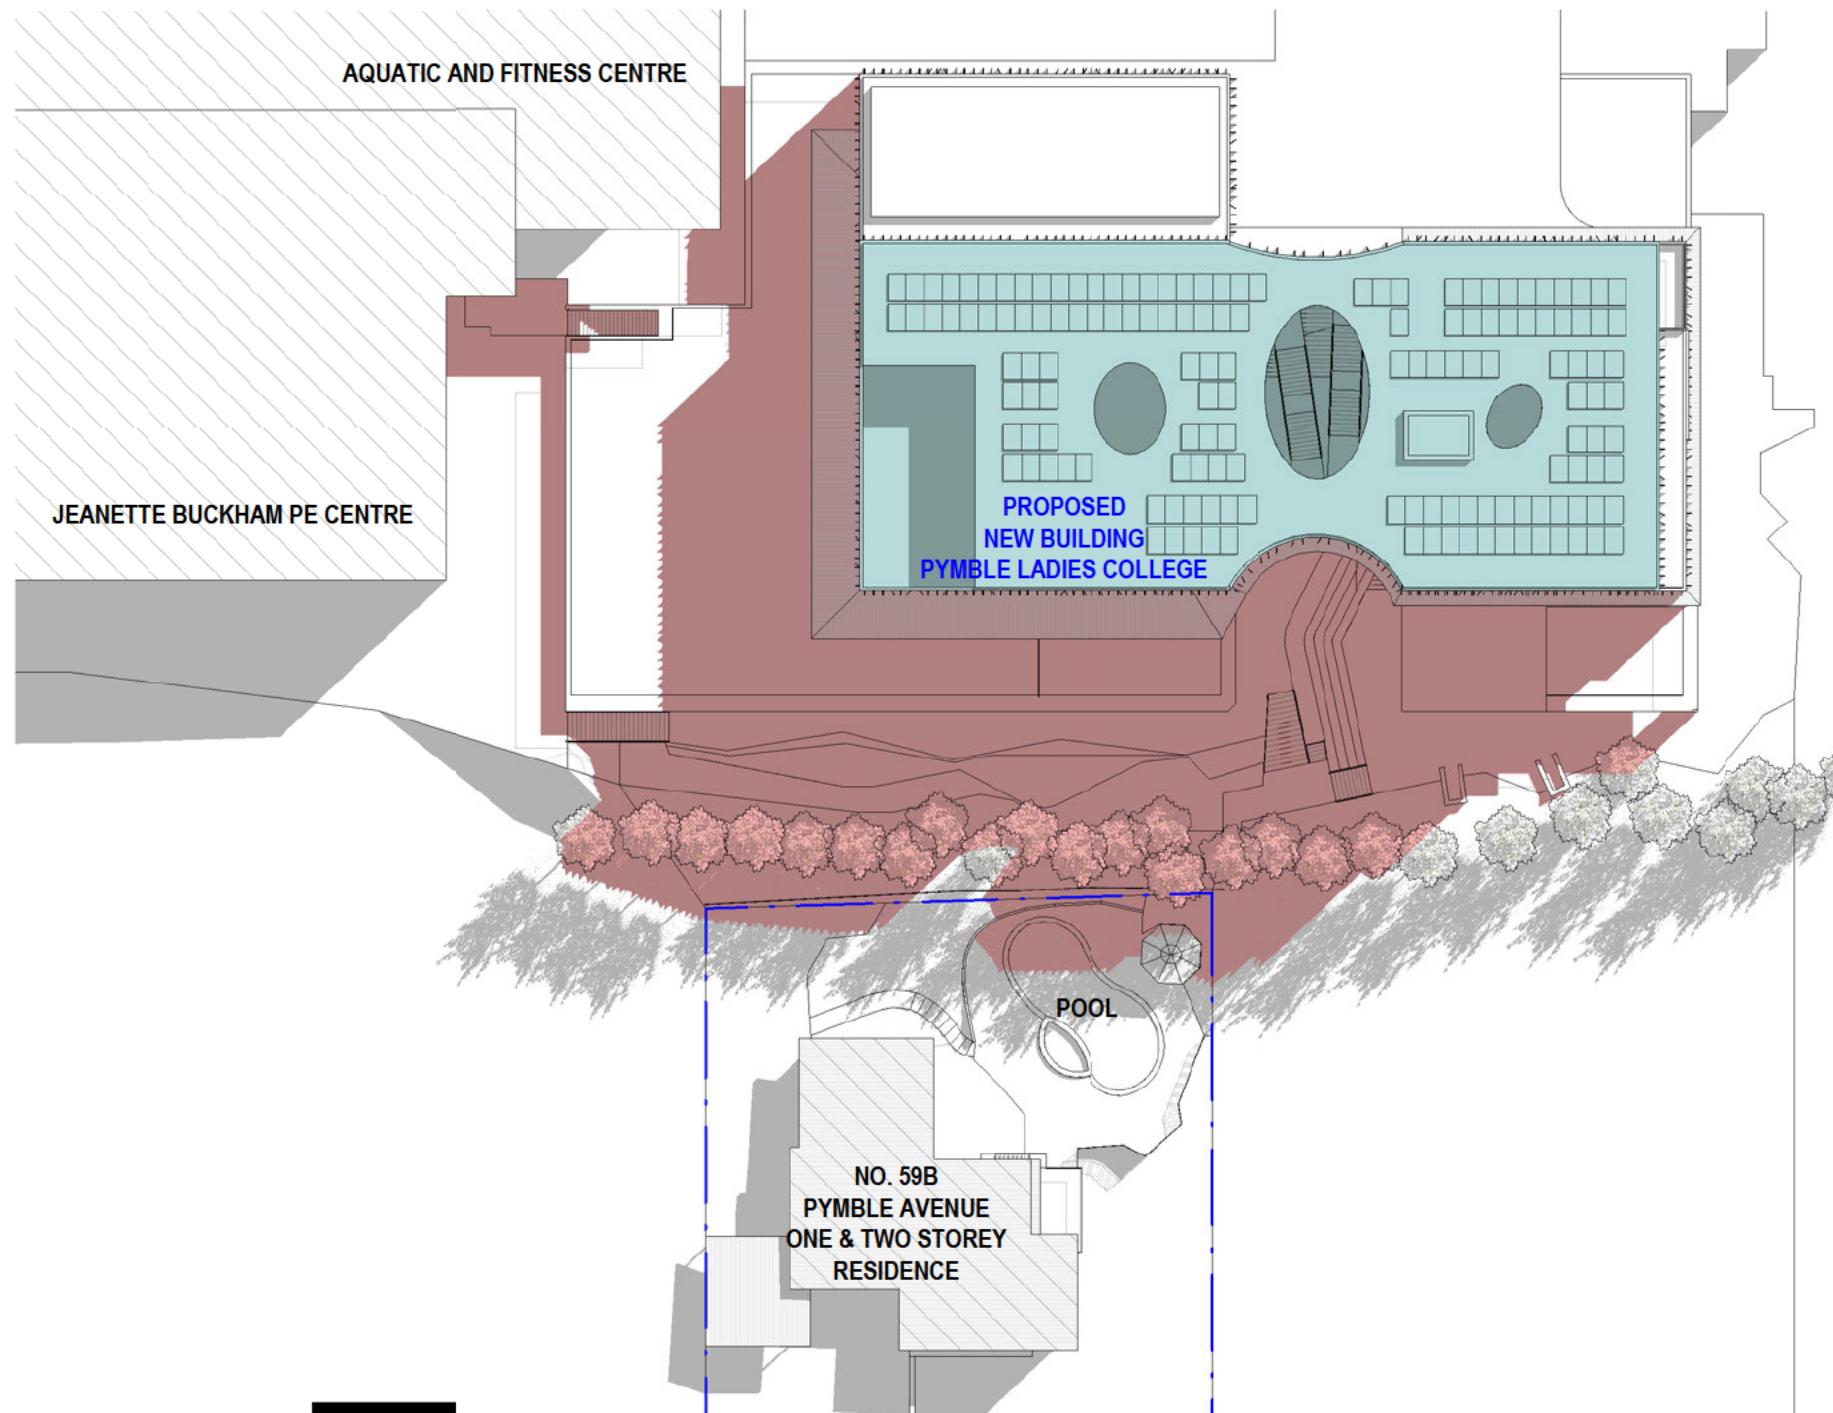

LEGEND:

- DENOTES AREA OF EXISTING SURROUNDING BUILDING SHADOW
- DENOTES AREA OF PROPOSED NEW BUILDING PLC
- DENOTES AREA OF PROPOSED ADDITIONAL BUILDING SHADOW

NOTE:

VIEW DIAGRAMS HAVE BEEN COMPILED FROM INFORMATION FROM DETAIL & LEVEL SURVEY BY N.K.BENNETT & O'DONNELL SURVEYORS REF NO. 10245 DATED 15-07-2016 & ARCHITECTURAL PLANS BY BVN ARCHITECTS DWG KEY 2010018 DATED 03/05/22

Shadowing June 21st 12.00pm
1 : 500

Cad Draft P/L

ABN 27 083 288 153

SUITE 1, 505 BALMAIN ROAD,
LILYFIELD, NSW
P.O.BOX 446 GLADESVILLE 2111

SHADOW ANALYSIS CONSULTANTS

MOBILE: 0410 699919

info@caddraftnsw.com.au


No.	Description	Date

SHADOW & VIEW DIAGRAMS
PYMBLE LADIES COLLEGE
GREY HOUSE PRECINCT

CLIENT: [REDACTED]

Shadowing June 21st 12.00pm

Project number	22-132	A103
Date	02-11-22	
Drawn by	[REDACTED] KP	
Checked by	JD	Scale
		1 : 500

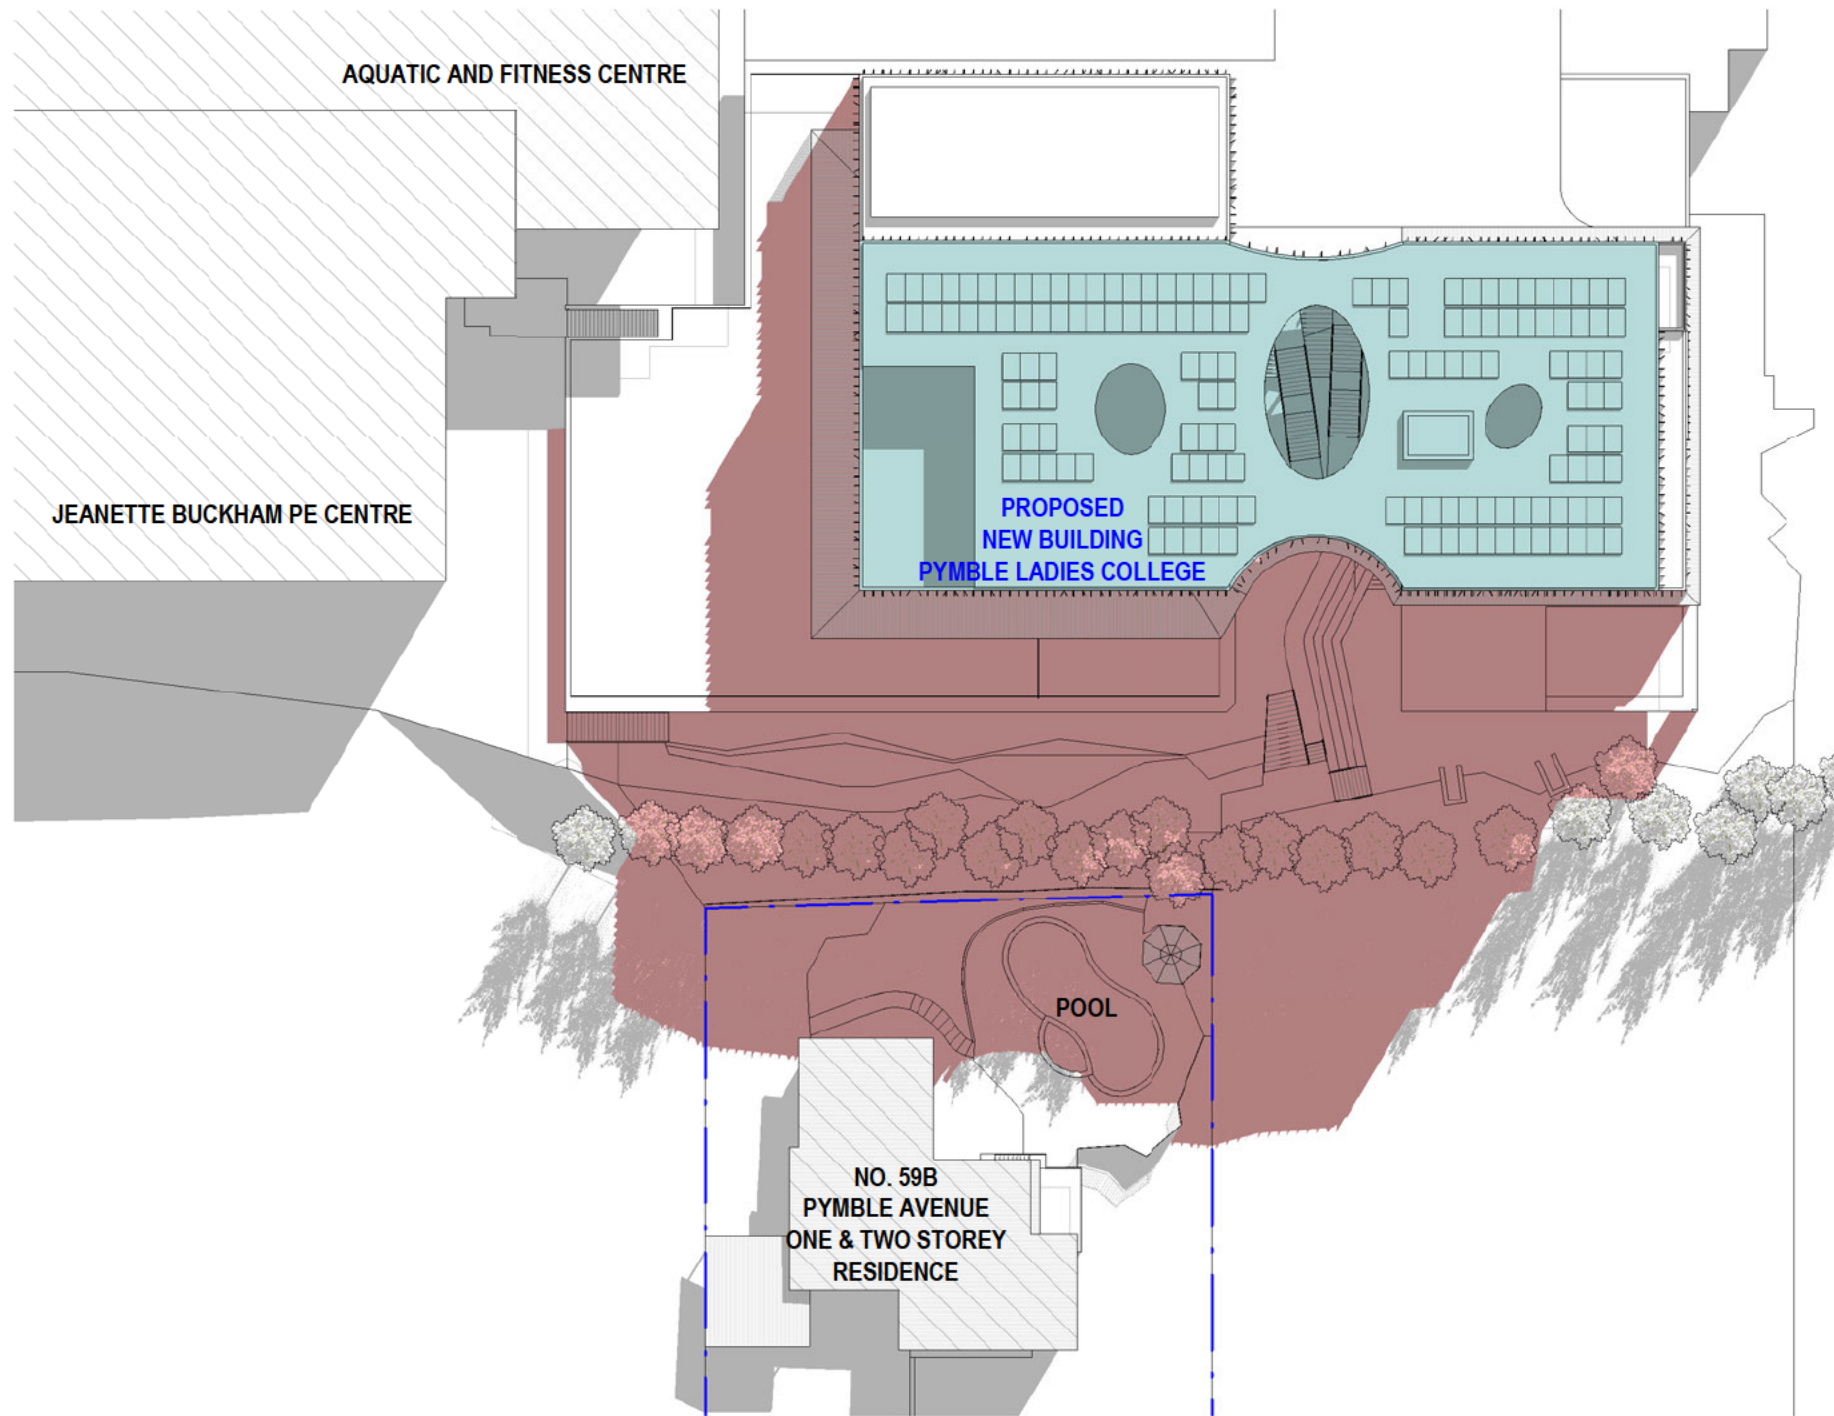

LEGEND:

- DENOTES AREA OF EXISTING SURROUNDING BUILDING SHADOW
- DENOTES AREA OF PROPOSED NEW BUILDING PLC
- DENOTES AREA OF PROPOSED ADDITIONAL BUILDING SHADOW

NOTE:

VIEW DIAGRAMS HAVE BEEN COMPILED FROM INFORMATION FROM DETAIL & LEVEL SURVEY BY N.K.BENNETT & O'DONNELL SURVEYORS REF NO. 10245 DATED 15-07-2016 & ARCHITECTURAL PLANS BY BVN ARCHITECTS DWG KEY 2010018 DATED 03/05/22

Shadowing June 21st 1.00pm

1 : 500

Cad Draft P/L

ABN 27 083 288 153

SUITE 1, 505 BALMAIN ROAD,
LILYFIELD, NSW
P.O.BOX 446 GLADESVILLE 2111

SHADOW ANALYSIS CONSULTANTS

MOBILE: 0410 699919

info@caddraftnsw.com.au


No.	Description	Date

**SHADOW & VIEW DIAGRAMS
PYMBLE LADIES COLLEGE
GREY HOUSE PRECINCT**

CLIENT: [REDACTED]

Shadowing June 21st 1.00pm

Project number	22-132	A104
Date	02-11-22	
Drawn by	[REDACTED] KP	
Checked by	JD	
Scale		1 : 500

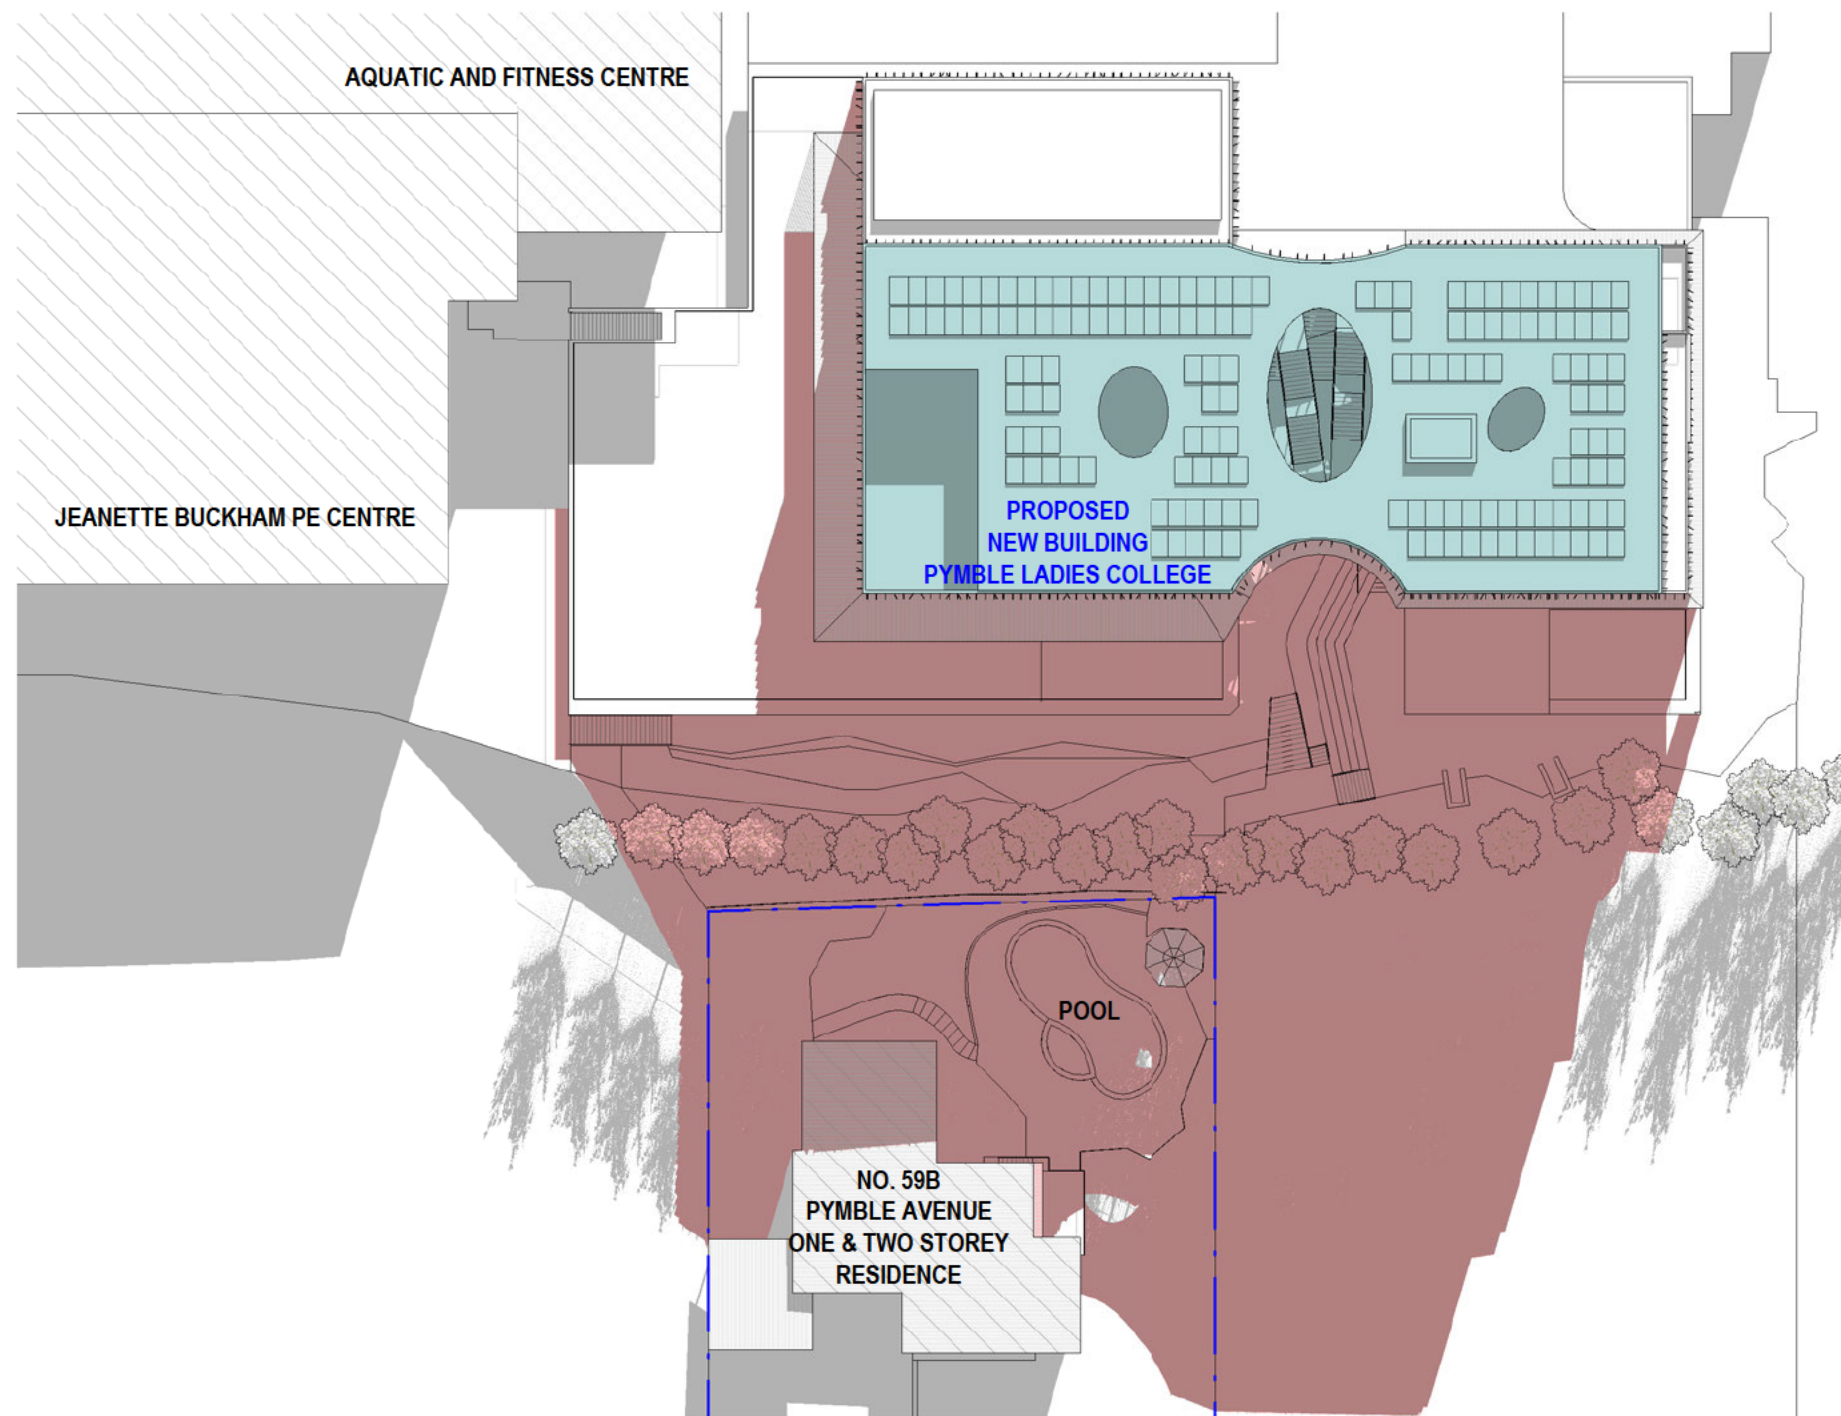

LEGEND:

- DENOTES AREA OF EXISTING SURROUNDING BUILDING SHADOW
- DENOTES AREA OF PROPOSED NEW BUILDING PLC
- DENOTES AREA OF PROPOSED ADDITIONAL BUILDING SHADOW

NOTE:

VIEW DIAGRAMS HAVE BEEN COMPILED FROM INFORMATION FROM DETAIL & LEVEL SURVEY BY N.K.BENNETT & O'DONNELL SURVEYORS REF NO. 10245 DATED 15-07-2016 & ARCHITECTURAL PLANS BY BVN ARCHITECTS DWG KEY 2010018 DATED 03/05/22

Shadowing June 21st 2.00pm
1 : 500

Cad Draft P/L

ABN 27 083 288 153

SUITE 1, 505 BALMAIN ROAD,
LILYFIELD, NSW
P.O.BOX 446 GLADESVILLE 2111

SHADOW ANALYSIS CONSULTANTS

MOBILE: 0410 699919

info@caddraftnsw.com.au


No.	Description	Date

SHADOW & VIEW DIAGRAMS
PYMBLE LADIES COLLEGE
GREY HOUSE PRECINCT

CLIENT:

Shadowing June 21st 2.00pm

Project number	22-132	A105
Date	02-11-22	
Drawn by	KP	
Checked by	JD	Scale
		1 : 500

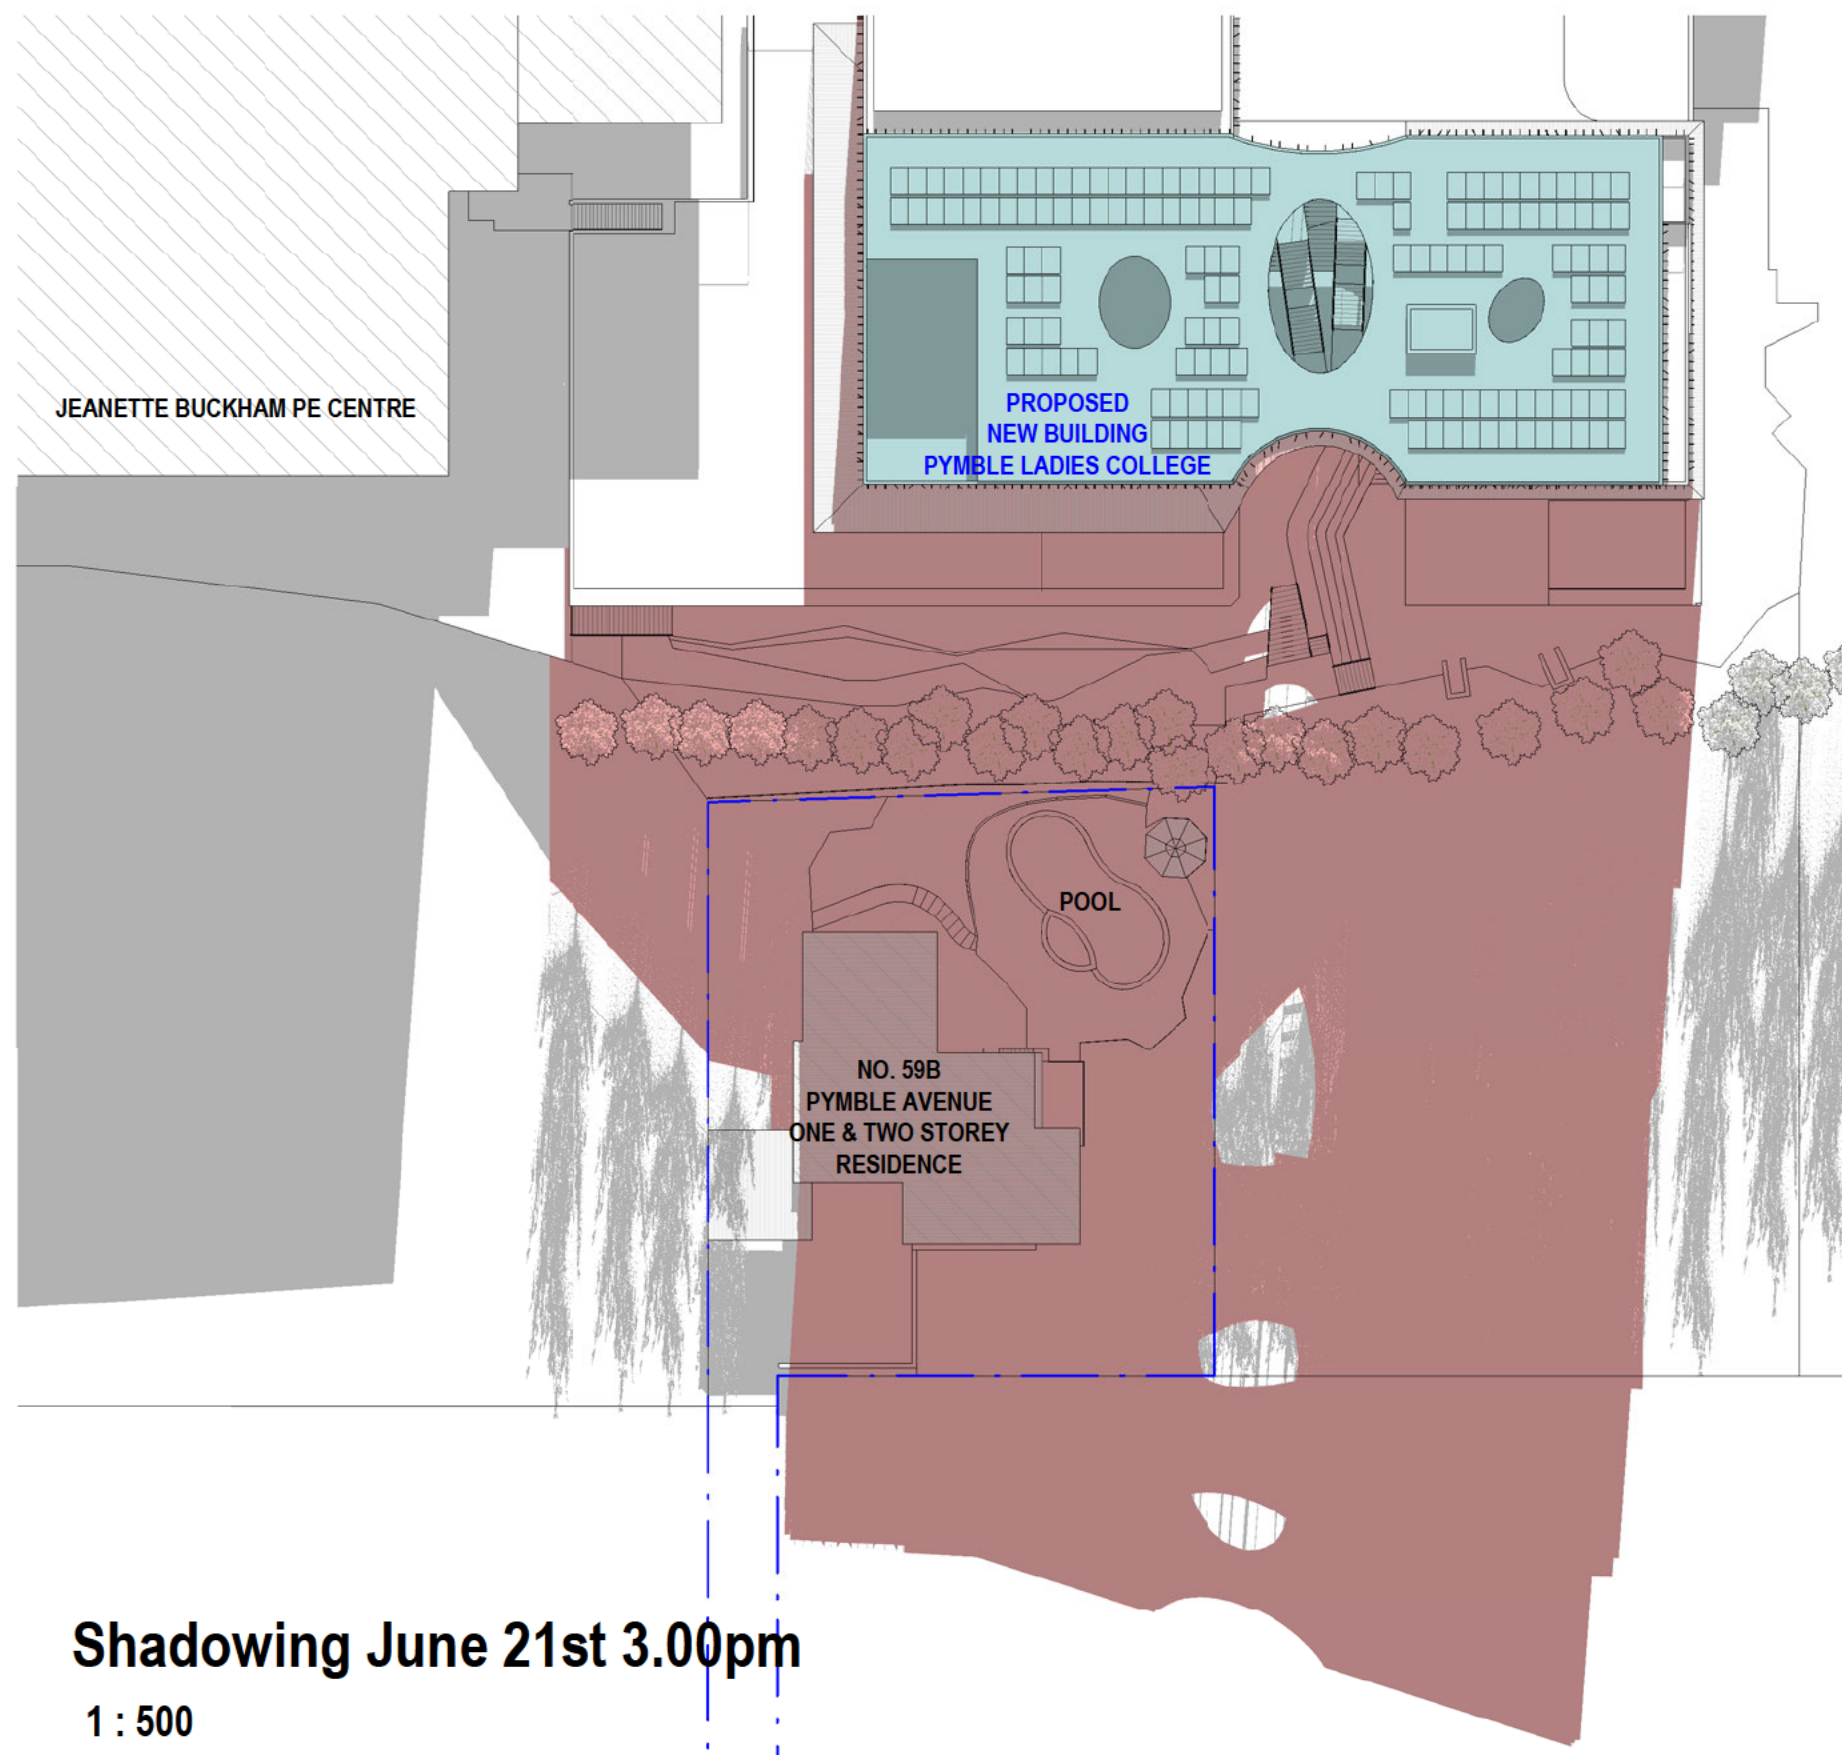

LEGEND:

- DENOTES AREA OF EXISTING SURROUNDING BUILDING SHADOW
- DENOTES AREA OF PROPOSED NEW BUILDING PLC
- DENOTES AREA OF PROPOSED ADDITIONAL BUILDING SHADOW

NOTE:

VIEW DIAGRAMS HAVE BEEN COMPILED FROM INFORMATION FROM DETAIL & LEVEL SURVEY BY N.K.BENNETT & O'DONNELL SURVEYORS REF NO. 10245 DATED 15-07-2016 & ARCHITECTURAL PLANS BY BVN ARCHITECTS DWG KEY 2010018 DATED 03/05/22

Shadowing June 21st 3.00pm

1 : 500

Cad Draft P/L

ABN 27 083 288 153

SUITE 1, 505 BALMAIN ROAD,
LILYFIELD, NSW
P.O.BOX 446 GLADESVILLE 2111

SHADOW ANALYSIS CONSULTANTS

MOBILE: 0410 699919

info@caddraftnsw.com.au

No.	Description	Date

**SHADOW & VIEW DIAGRAMS
PYMBLE LADIES COLLEGE
GREY HOUSE PRECINCT**

CLIENT: [REDACTED]

Shadowing June 21st 3.00pm

Project number	22-132	A106
Date	02-11-22	
Drawn by	[REDACTED] KP	
Checked by	JD	Scale
		1 : 500



June 21st 9.00am Proposed

Cad Draft P/L

ABN 27 083 288 153

SUITE 1, 505 BALMAIN ROAD,
LILYFIELD, NSW
P.O.BOX 446 GLADESVILLE 2111

SHADOW ANALYSIS CONSULTANTS

MOBILE: 0410 699919

info@caddraftnsw.com.au

No.	Description	Date

**SHADOW & VIEW DIAGRAMS
PYMBLE LADIES COLLEGE
GREY HOUSE PRECINCT**

CLIENT: [REDACTED]

3D Sun View June 9.00am

Project number 22-132


Date 02-11-22

Drawn by [REDACTED] KP

Checked by JD

Scale

A107

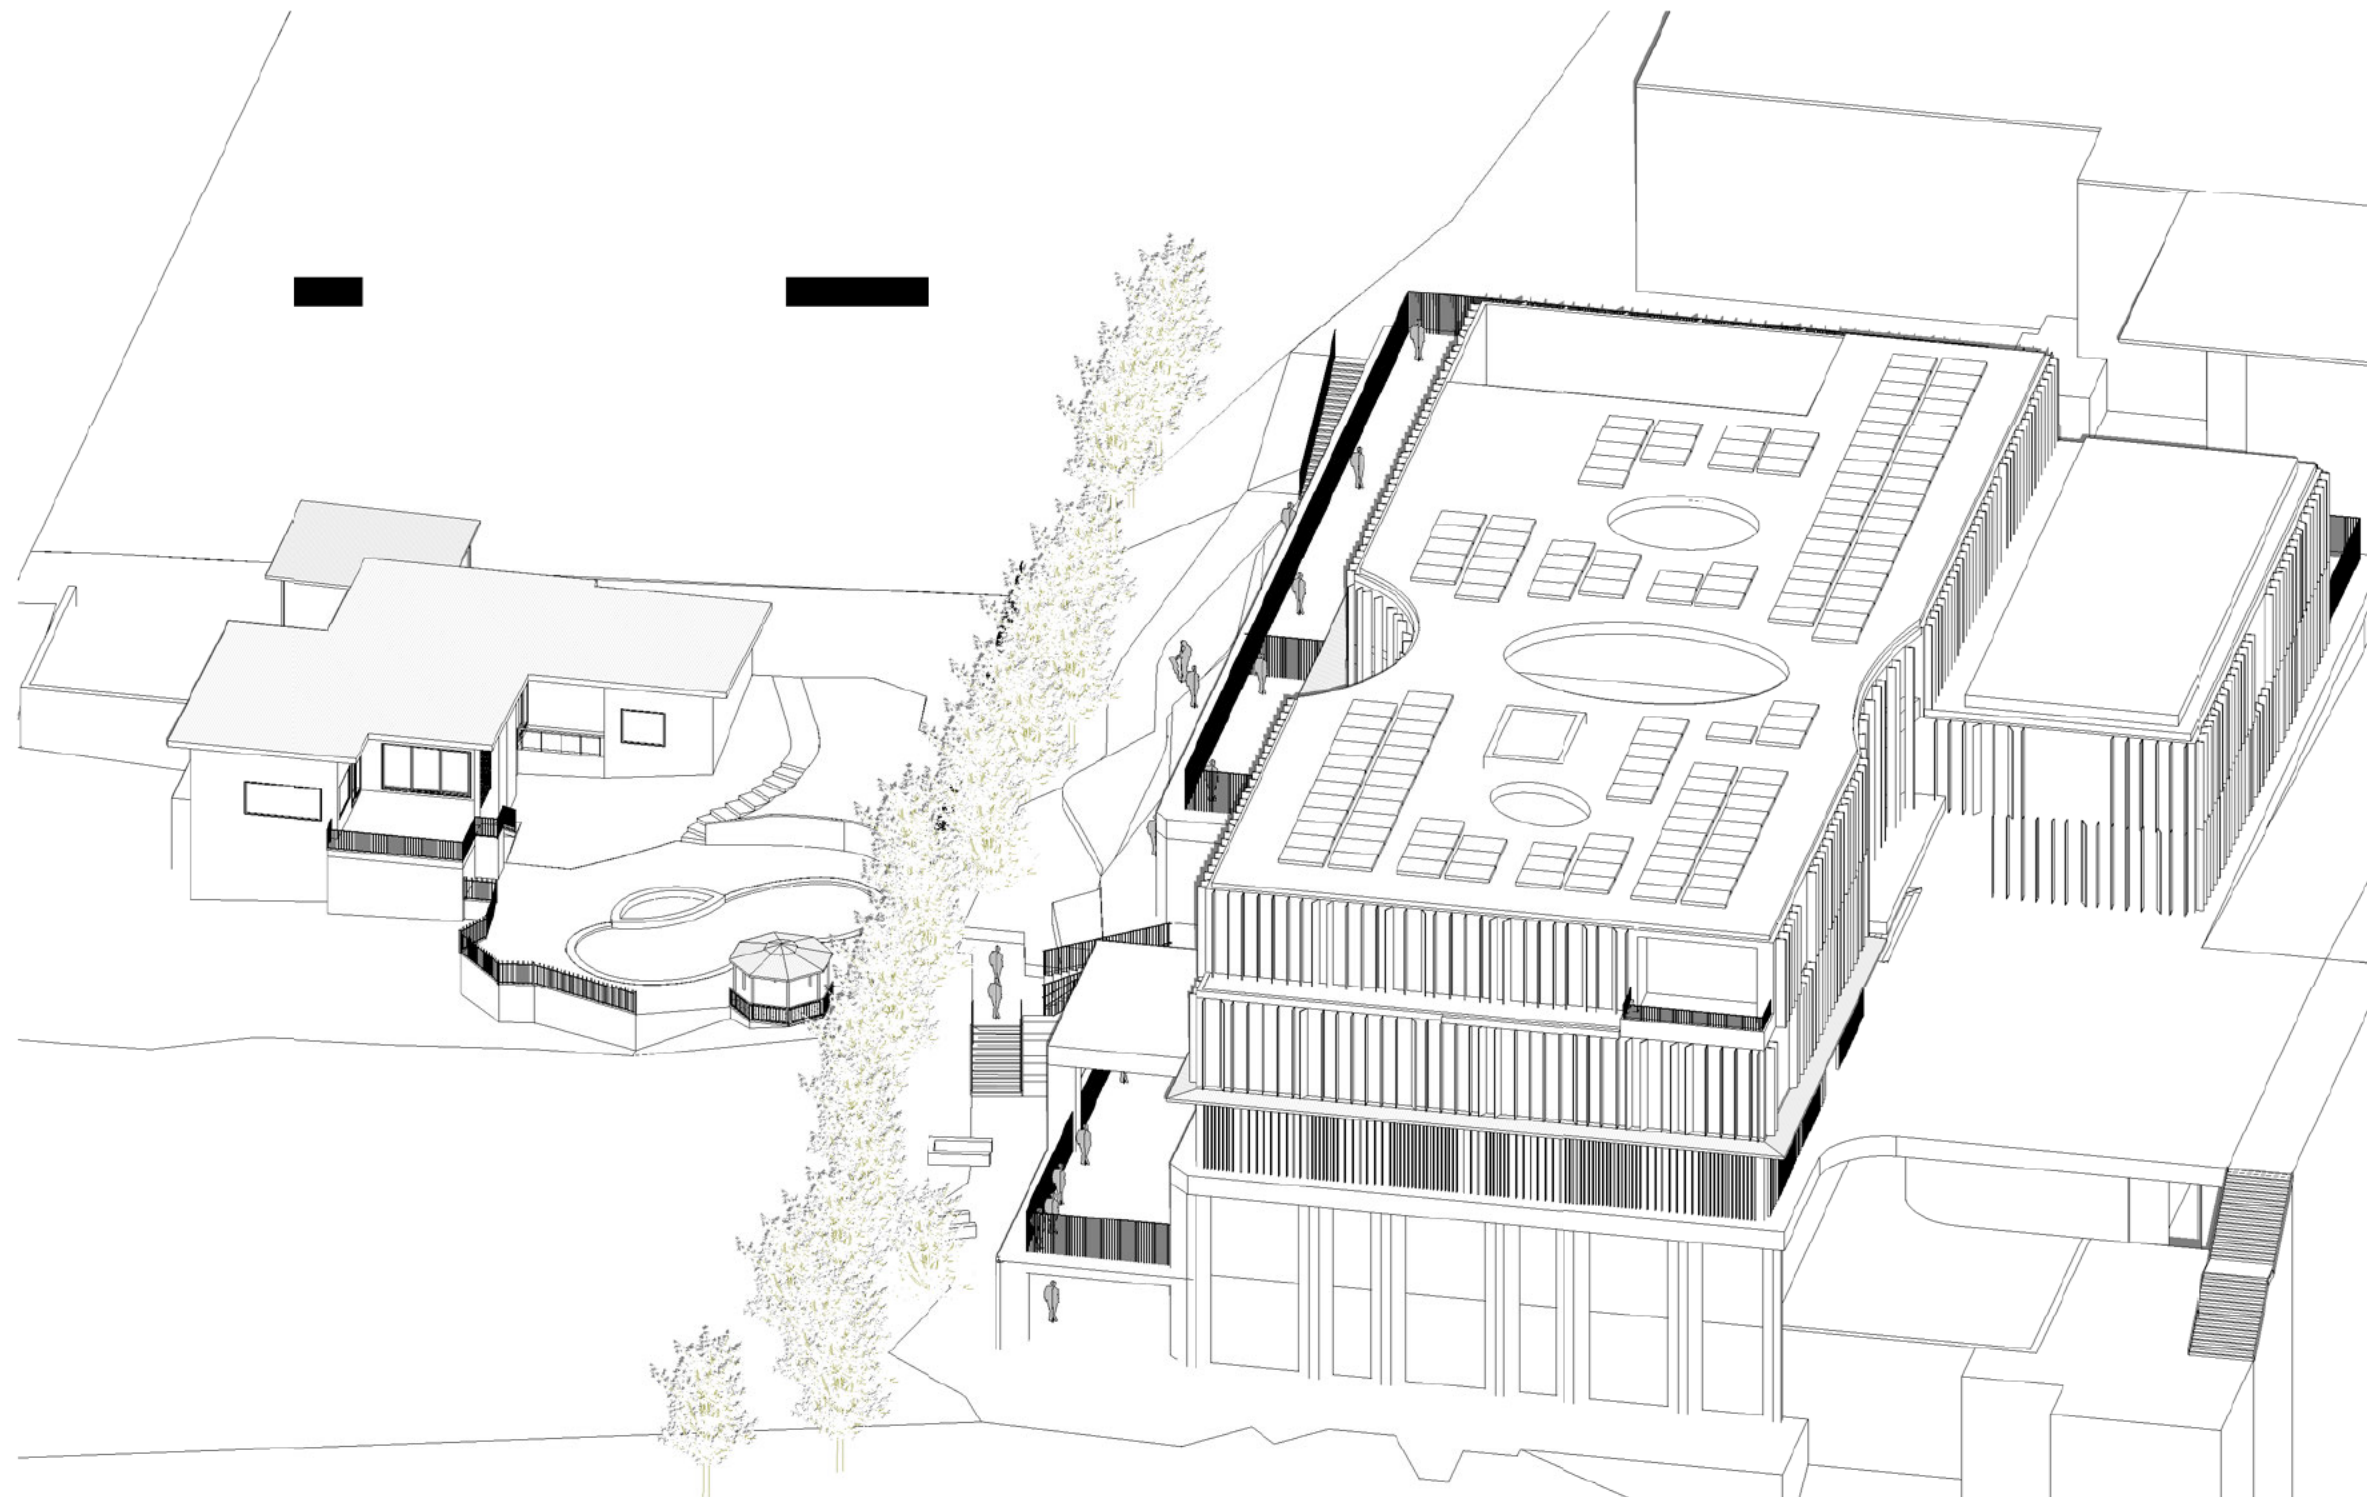

June 21st 10.00am Proposed

Cad Draft P/L

ABN 27 083 288 153

SUITE 1, 505 BALMAIN ROAD,
LILYFIELD, NSW
P.O.BOX 446 GLADESVILLE 2111

SHADOW ANALYSIS CONSULTANTS

MOBILE: 0410 699919

info@caddraftnsw.com.au

No.	Description	Date

**SHADOW & VIEW DIAGRAMS
PYMBLE LADIES COLLEGE
GREY HOUSE PRECINCT**


CLIENT: [REDACTED]

3D Sun View June 10.00am

Project number	22-132
Date	02-11-22
Drawn by	[REDACTED] KP
Checked by	JD

A108

Scale

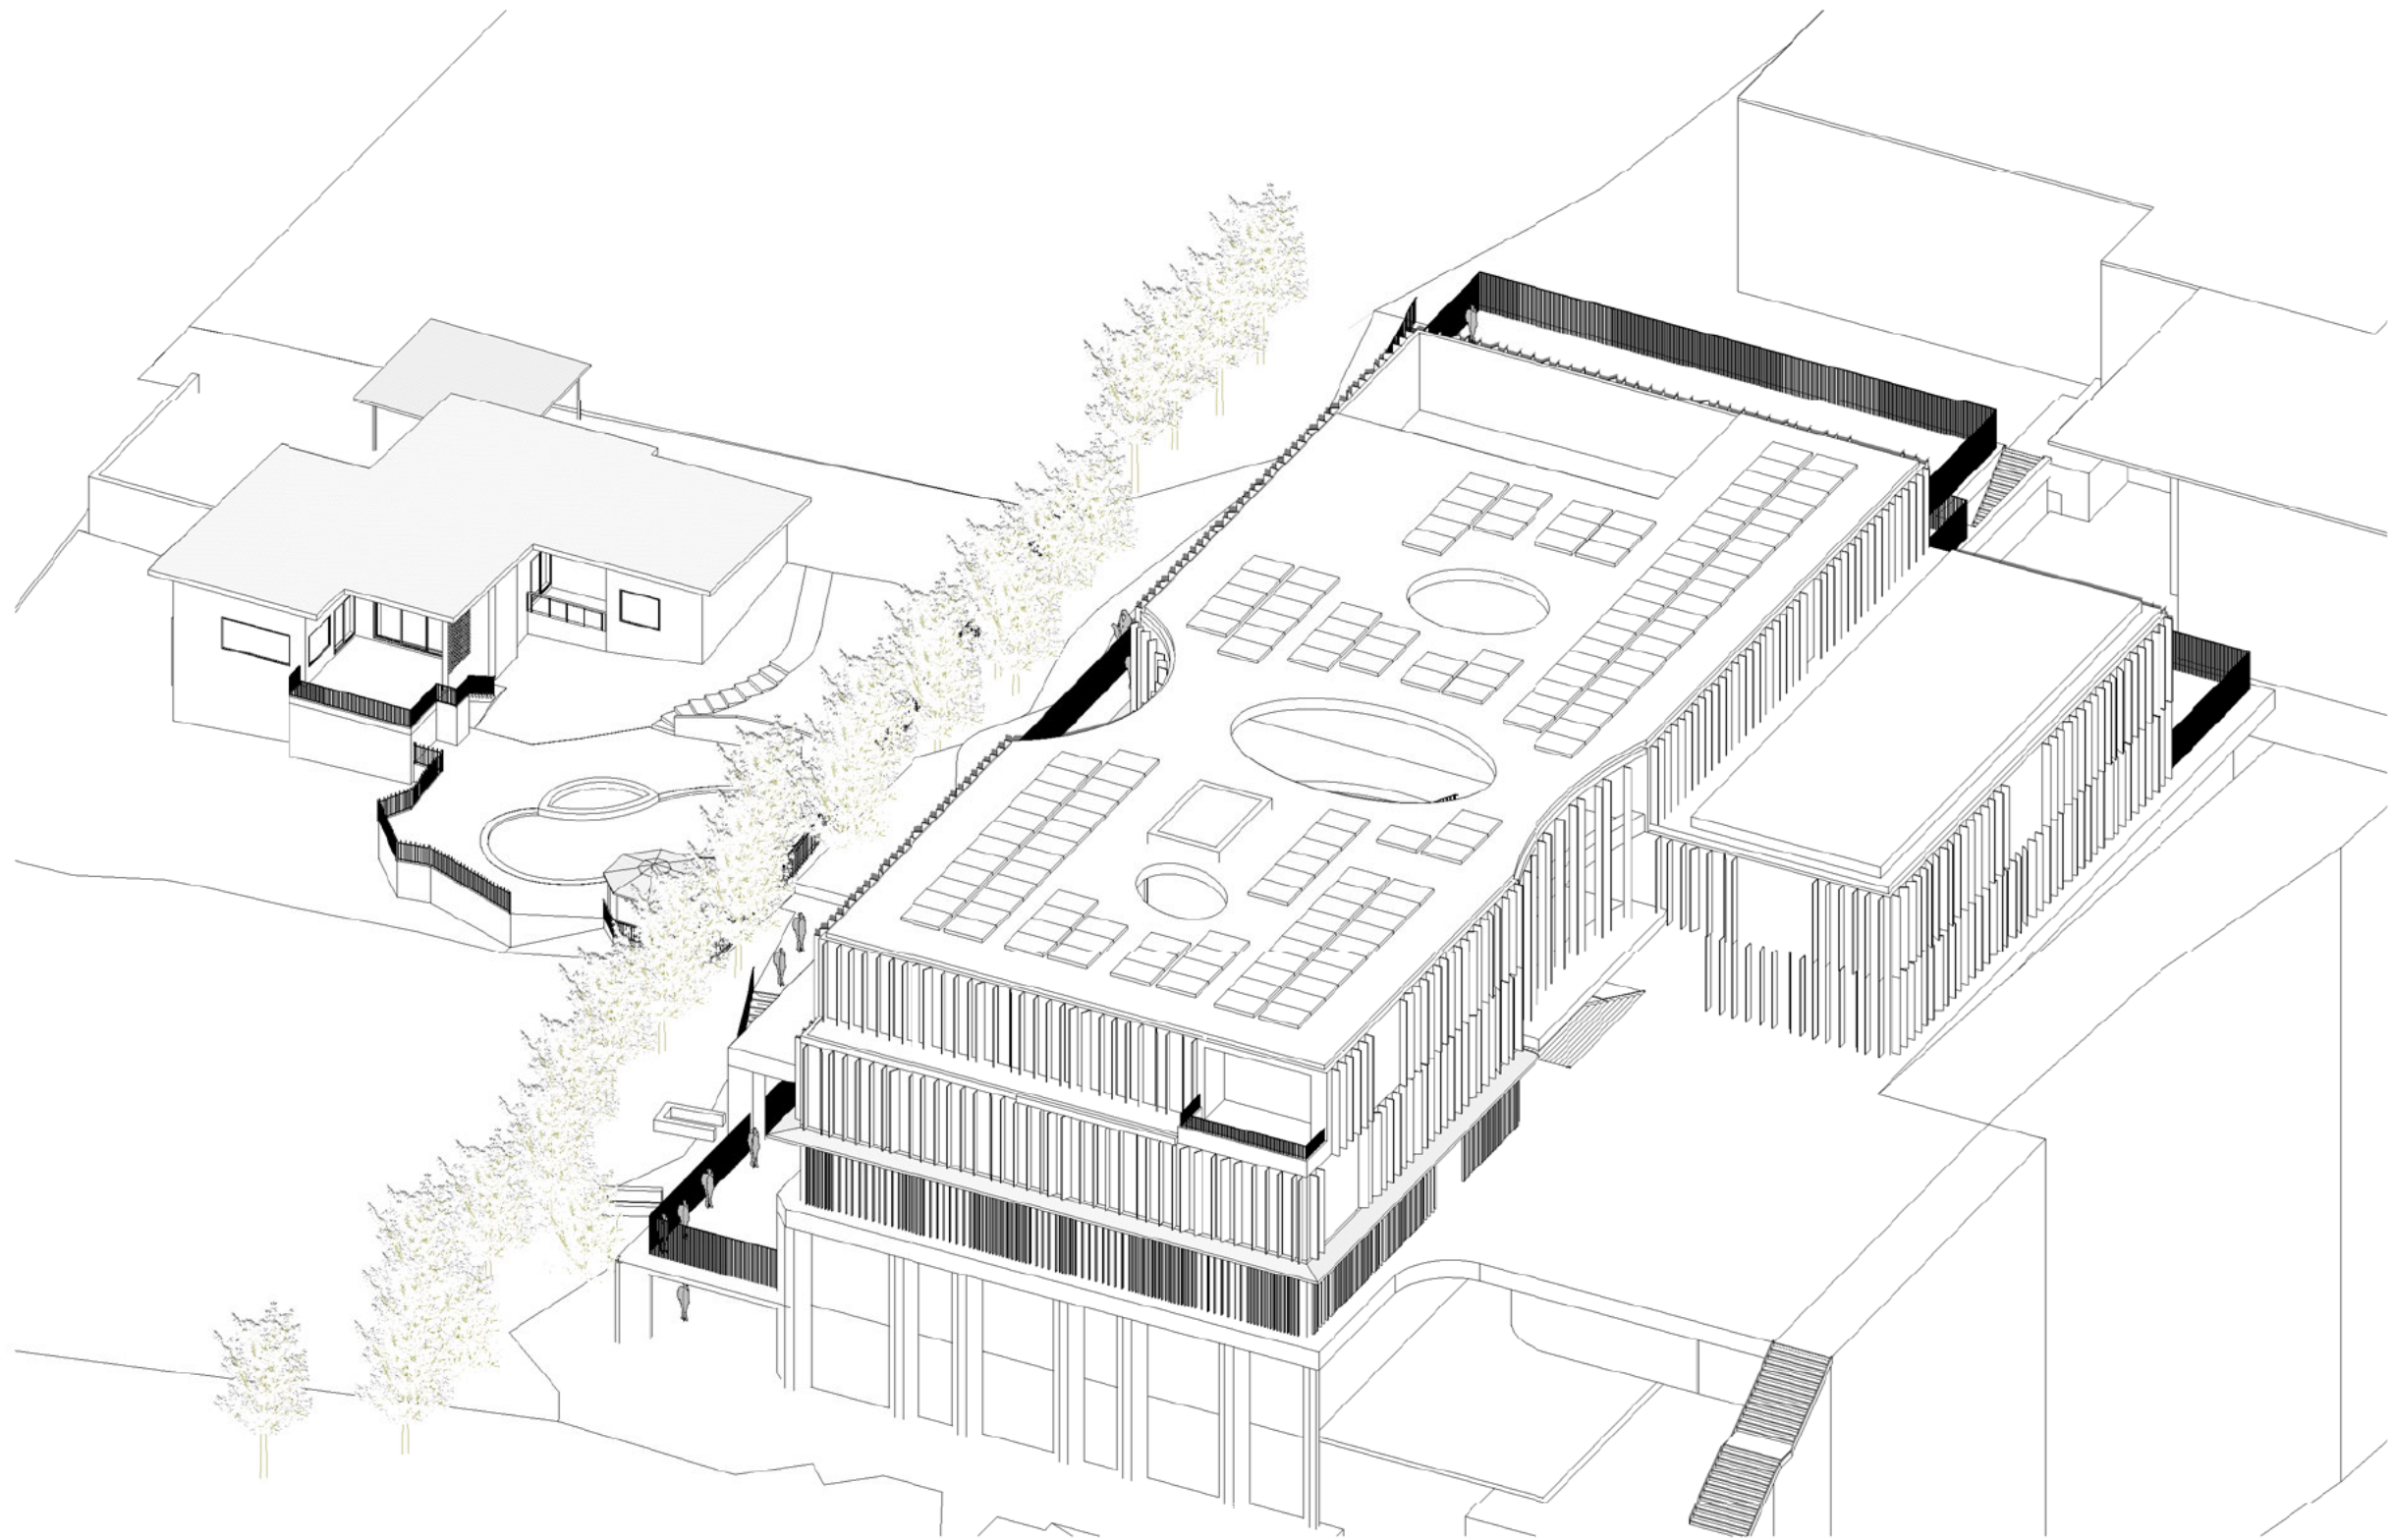

June 21st 11.00am Proposed

Cad Draft P/L

ABN 27 083 288 153

SUITE 1, 505 BALMAIN ROAD,
LILYFIELD, NSW
P.O.BOX 446 GLADESVILLE 2111

SHADOW ANALYSIS CONSULTANTS

MOBILE: 0410 699919

info@caddraftnsw.com.au

No.	Description	Date

**SHADOW & VIEW DIAGRAMS
PYMBLE LADIES COLLEGE
GREY HOUSE PRECINCT**


CLIENT: [REDACTED]

3D Sun View June 11.00am

Project number	22-132
Date	02-11-22
Drawn by	KP
Checked by	JD

A109

Scale

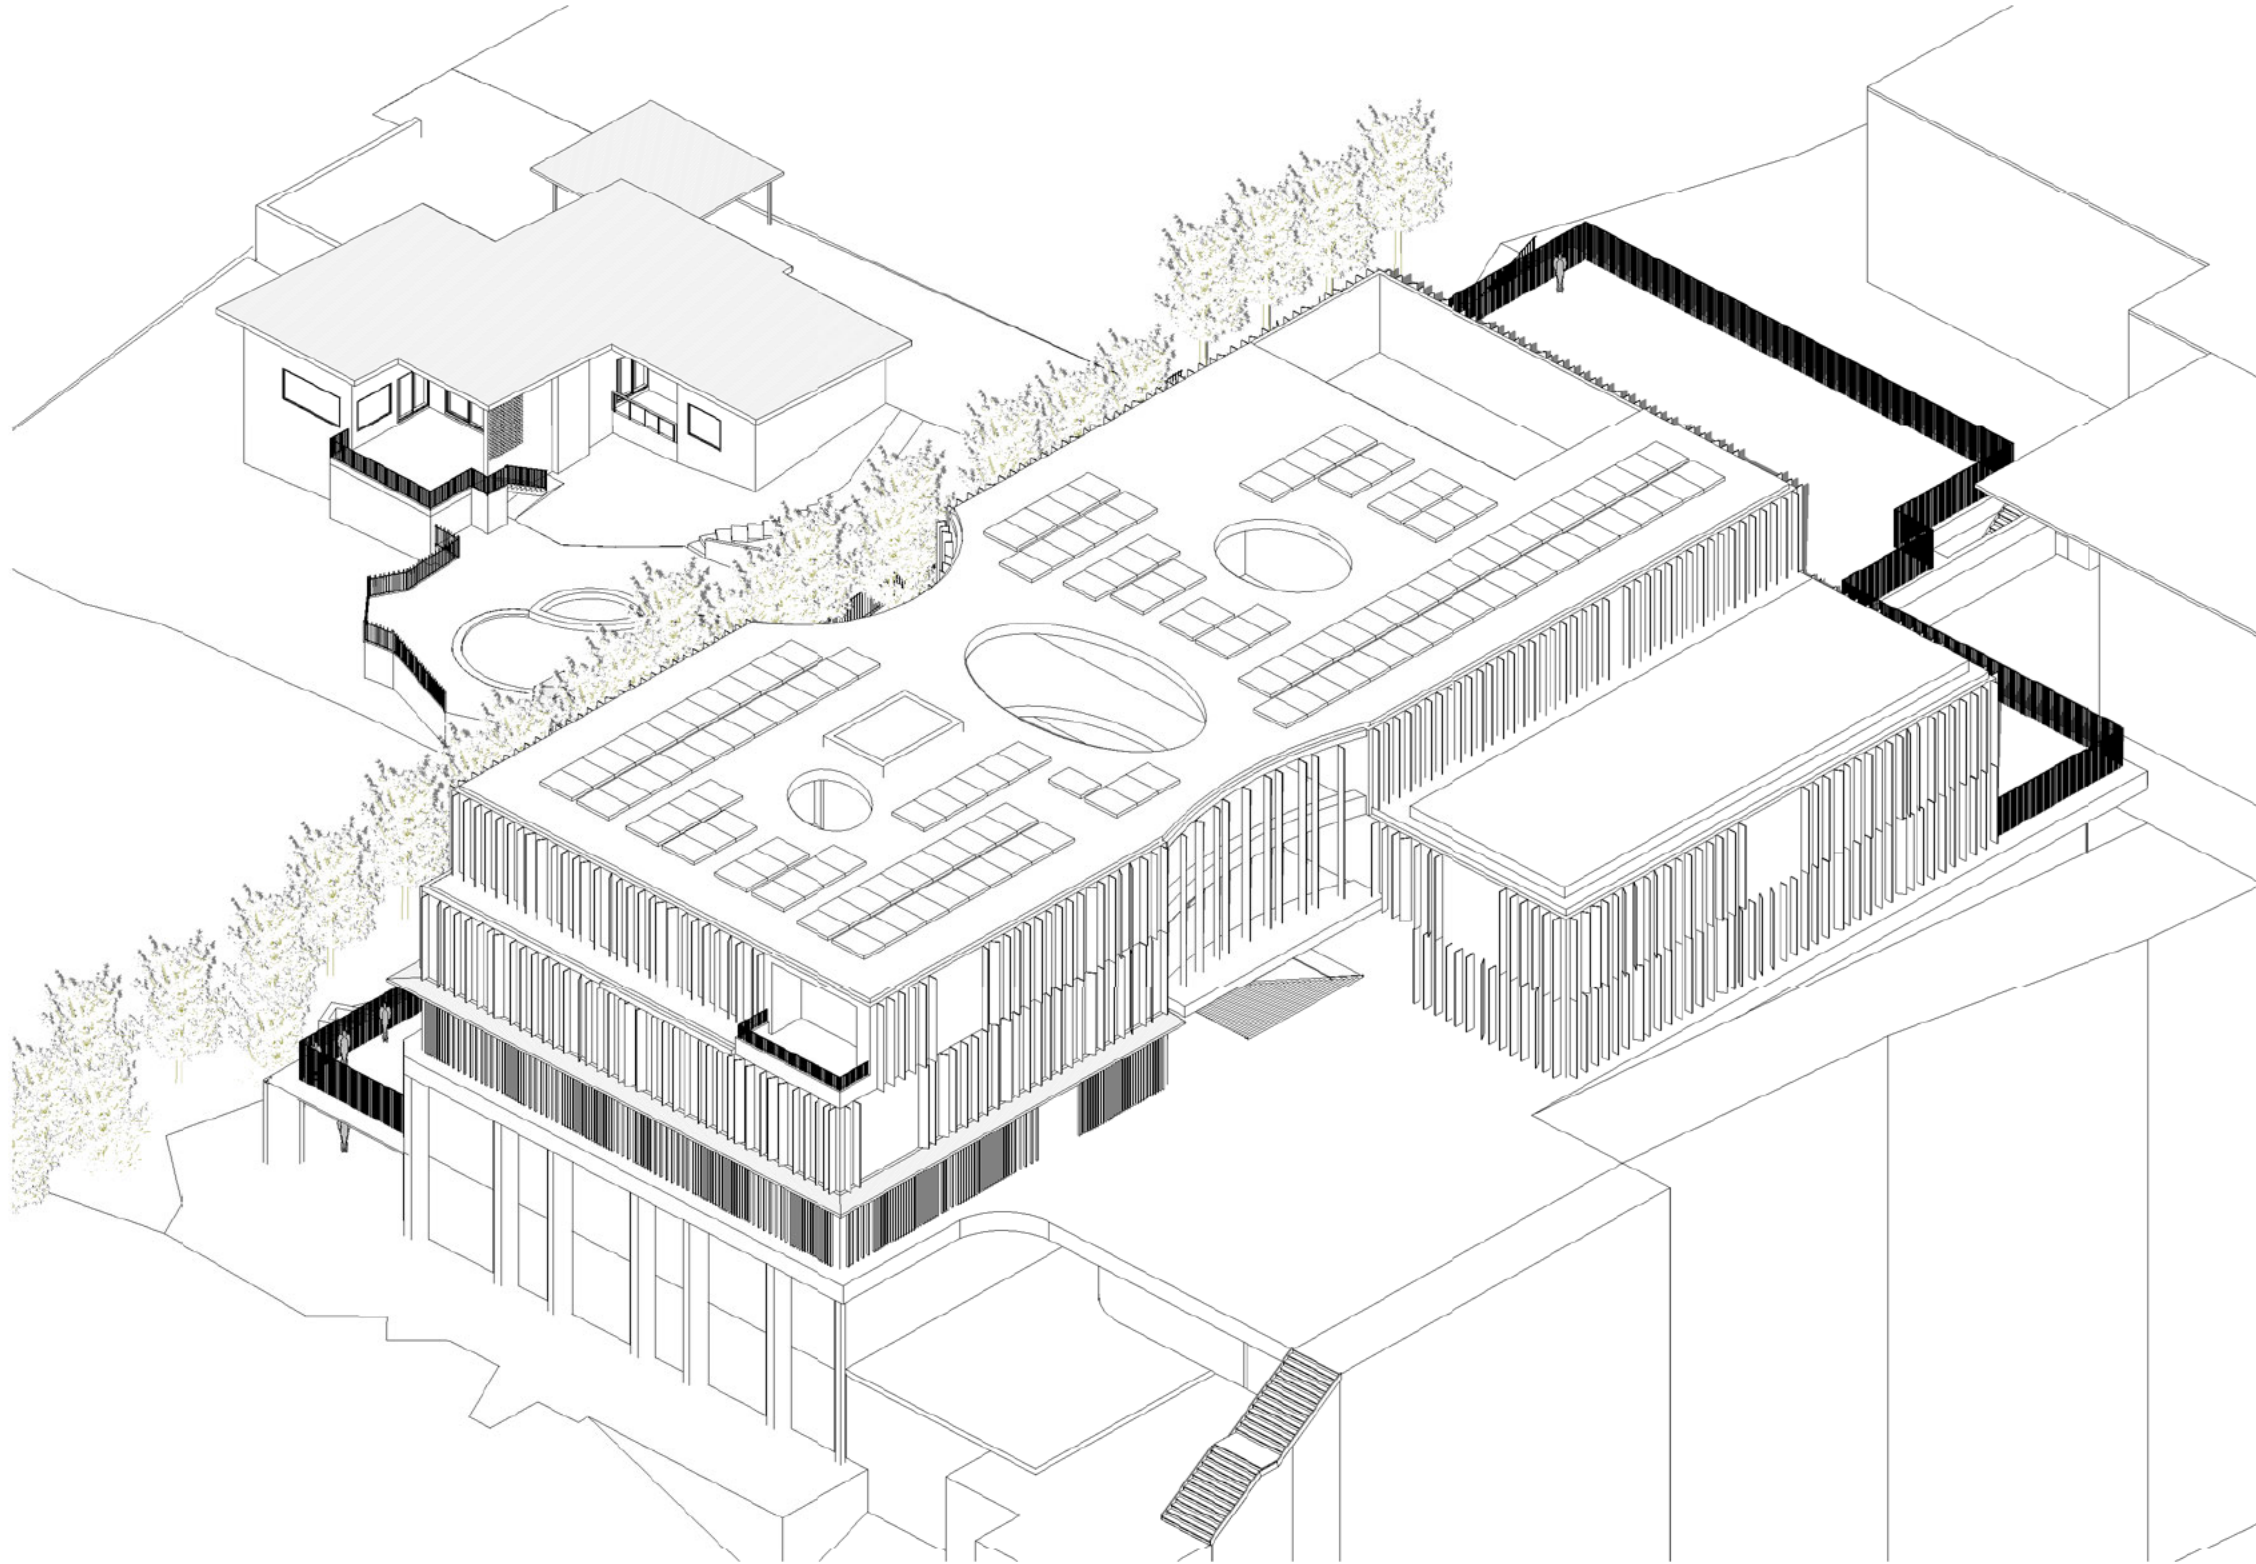

June 21st 12.00pm Proposed

Cad Draft P/L

ABN 27 083 288 153

SUITE 1, 505 BALMAIN ROAD,
LILYFIELD, NSW
P.O.BOX 446 GLADESVILLE 2111

SHADOW ANALYSIS CONSULTANTS

MOBILE: 0410 699919

info@caddraftnsw.com.au

No.	Description	Date

**SHADOW & VIEW DIAGRAMS
PYMBLE LADIES COLLEGE
GREY HOUSE PRECINCT**

CLIENT: [REDACTED]

3D Sun View June 12.00pm

Project number 22-132


Date 02-11-22

Drawn by KP

Checked by JD

Scale

A110

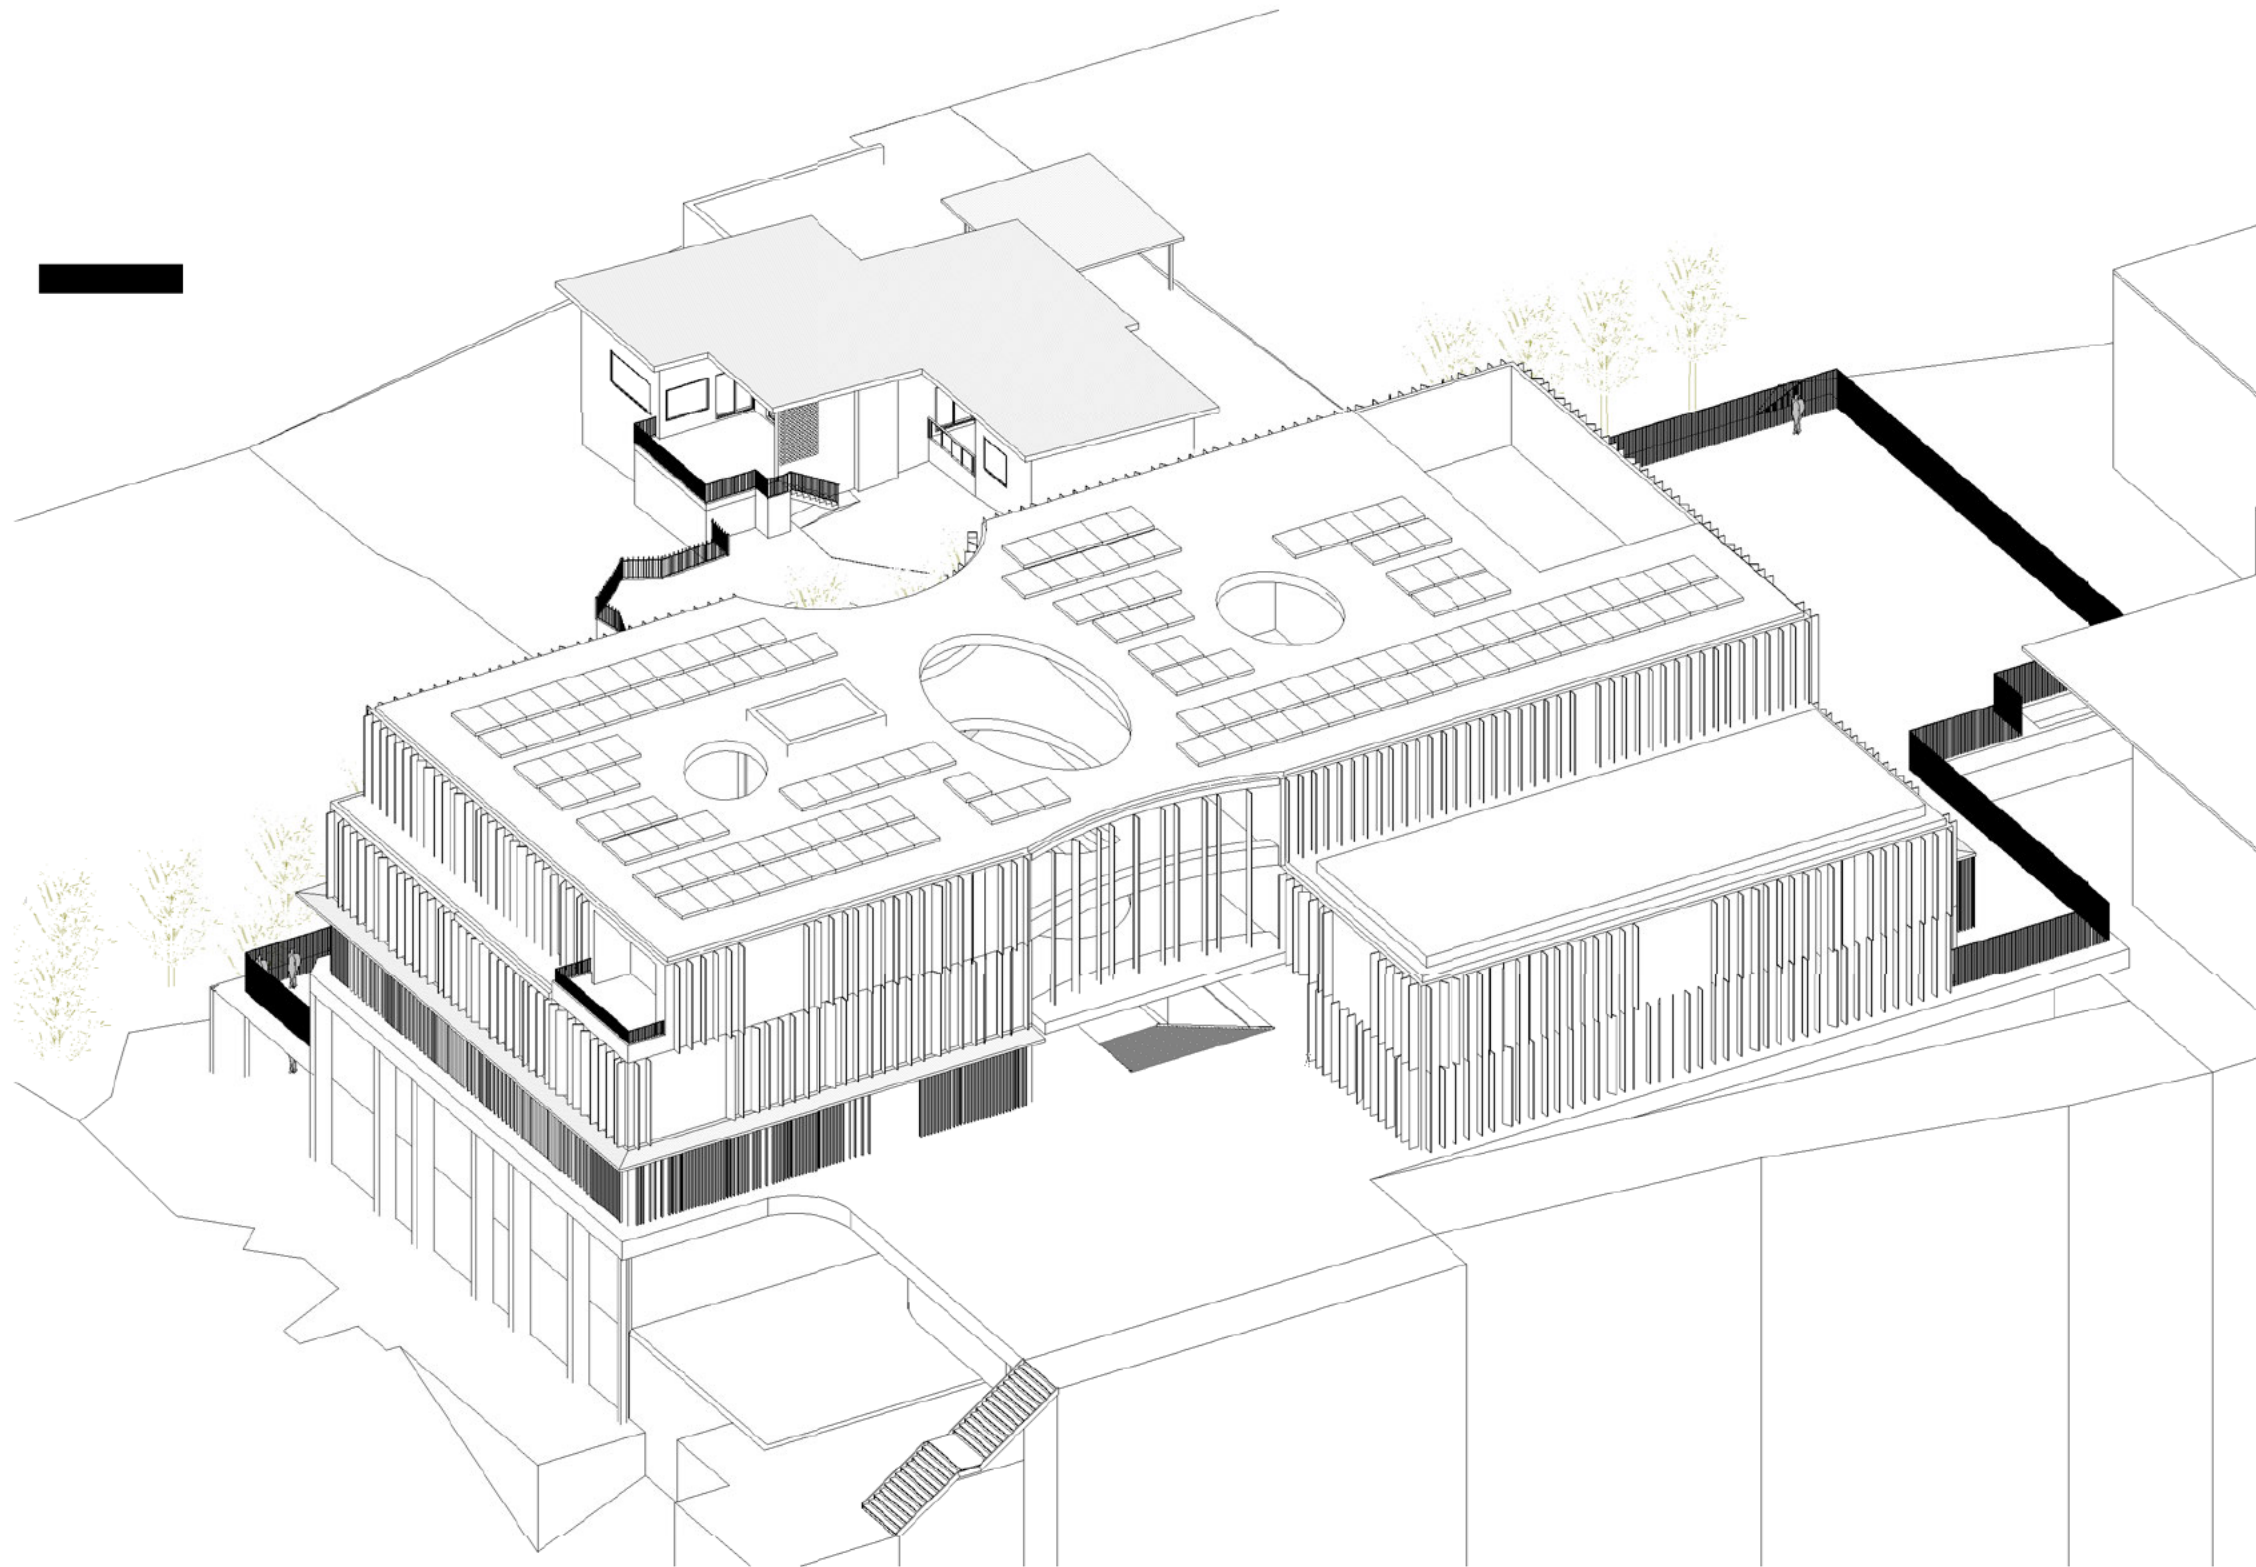

June 21st 1.00pm Proposed

Cad Draft P/L

ABN 27 083 288 153

SUITE 1, 505 BALMAIN ROAD,
LILYFIELD, NSW
P.O.BOX 446 GLADESVILLE 2111

SHADOW ANALYSIS CONSULTANTS

MOBILE: 0410 699919

info@caddraftnsw.com.au

No.	Description	Date

**SHADOW & VIEW DIAGRAMS
PYMBLE LADIES COLLEGE
GREY HOUSE PRECINCT**


CLIENT: [REDACTED]

3D Sun View June 1.00pm

Project number	22-132
Date	02-11-22
Drawn by	KP
Checked by	JD

Scale

A111

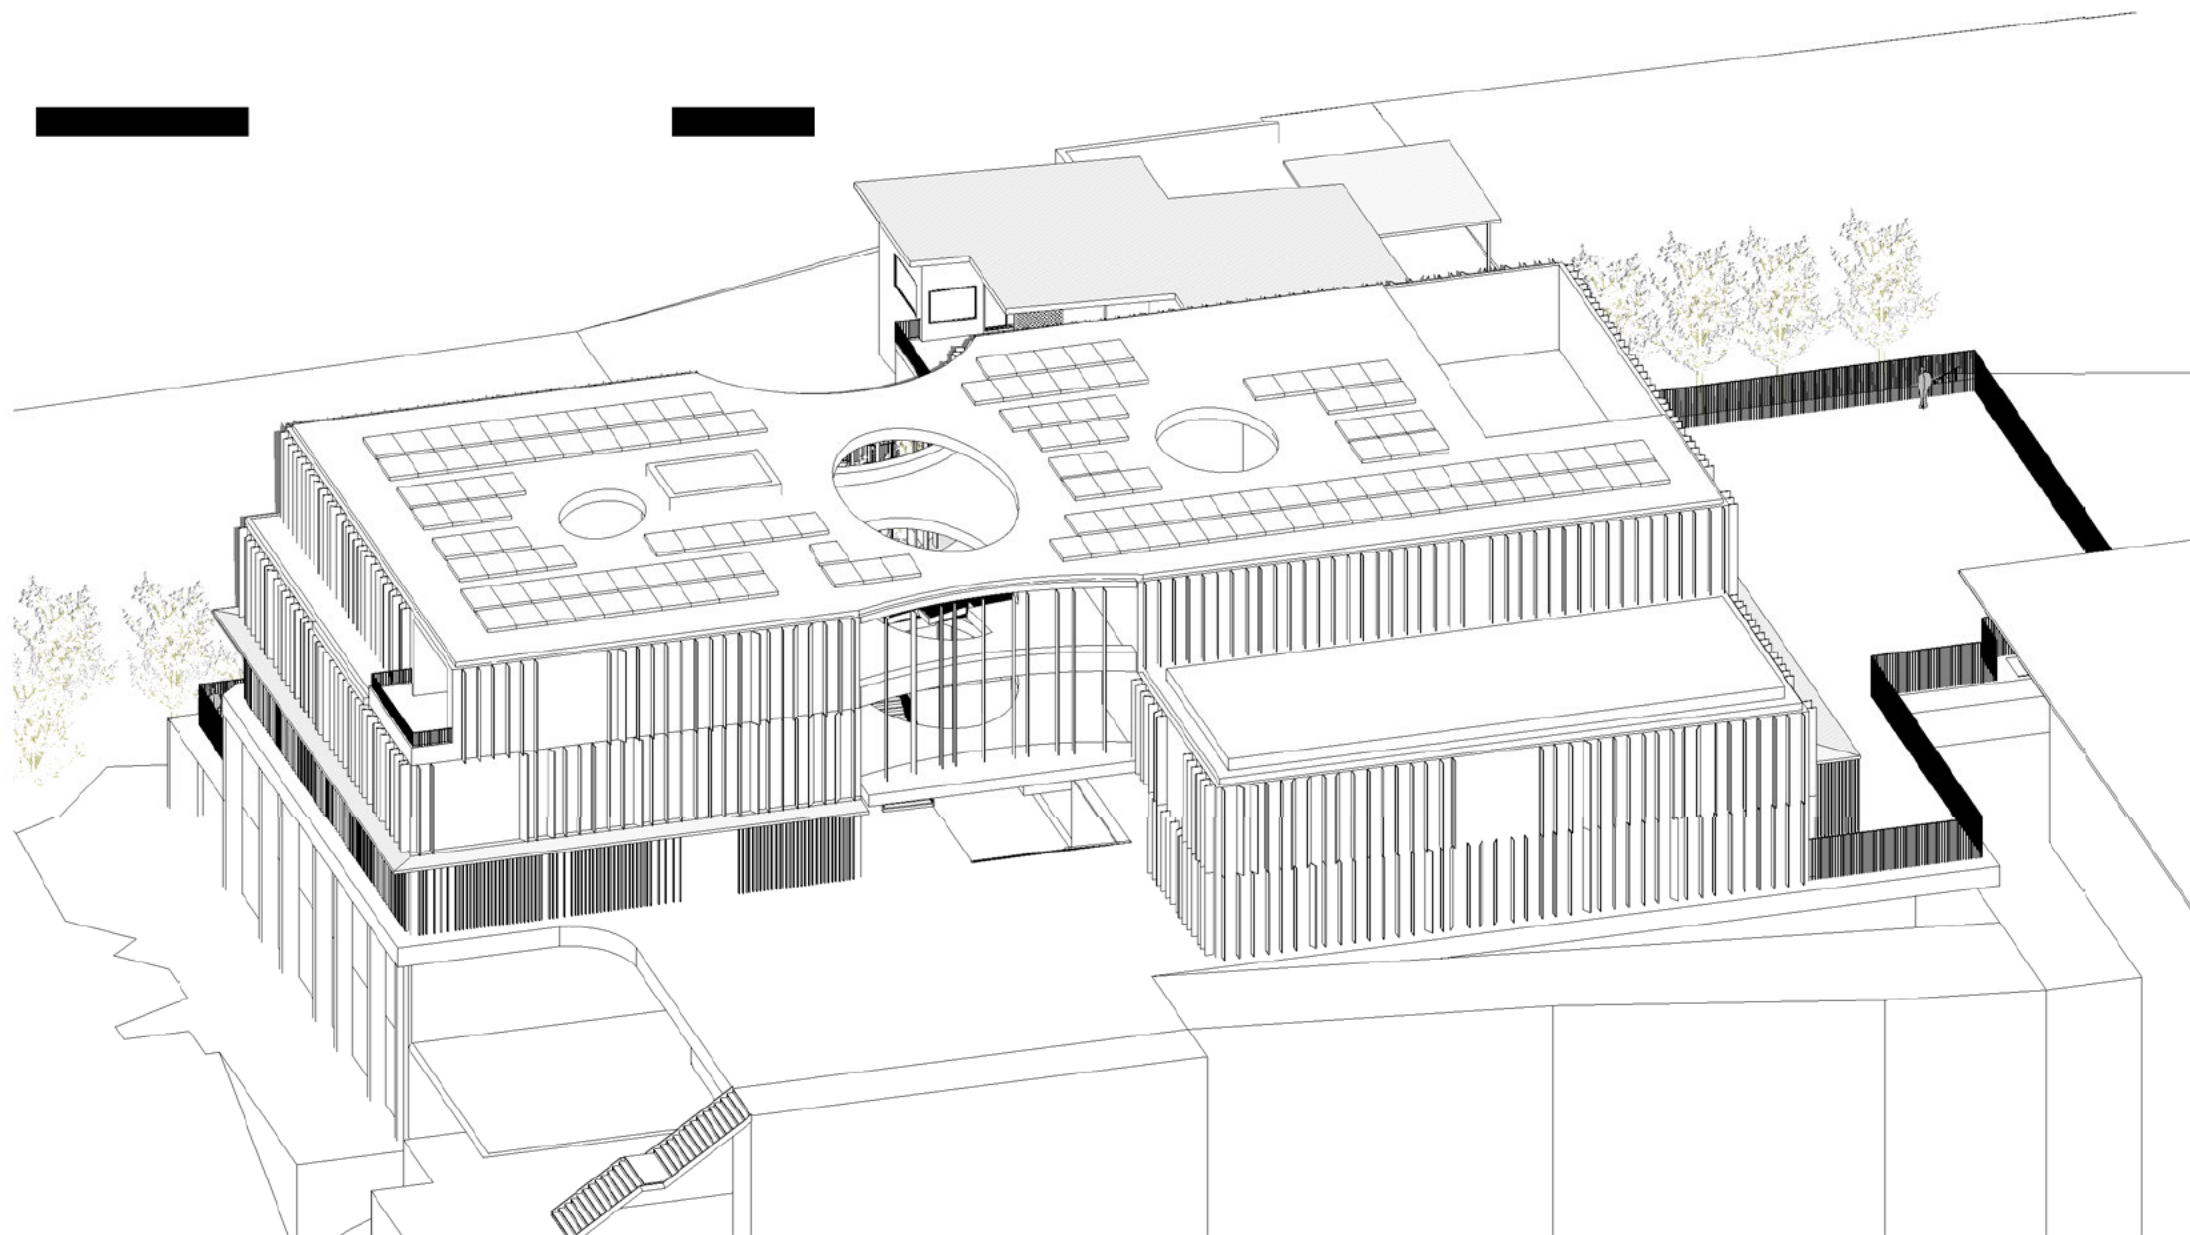

June 21st 2.00pm Proposed

Cad Draft P/L

ABN 27 083 288 153

SUITE 1, 505 BALMAIN ROAD,
LILYFIELD, NSW
P.O.BOX 446 GLADESVILLE 2111

SHADOW ANALYSIS CONSULTANTS

MOBILE: 0410 699919

info@caddraftnsw.com.au

No.	Description	Date

SHADOW & VIEW DIAGRAMS
PYMBLE LADIES COLLEGE
GREY HOUSE PRECINCT


CLIENT: [REDACTED]

3D Sun View June 2.00pm

Project number	22-132
Date	02-11-22
Drawn by	[REDACTED] KP
Checked by	JD

Scale

A112

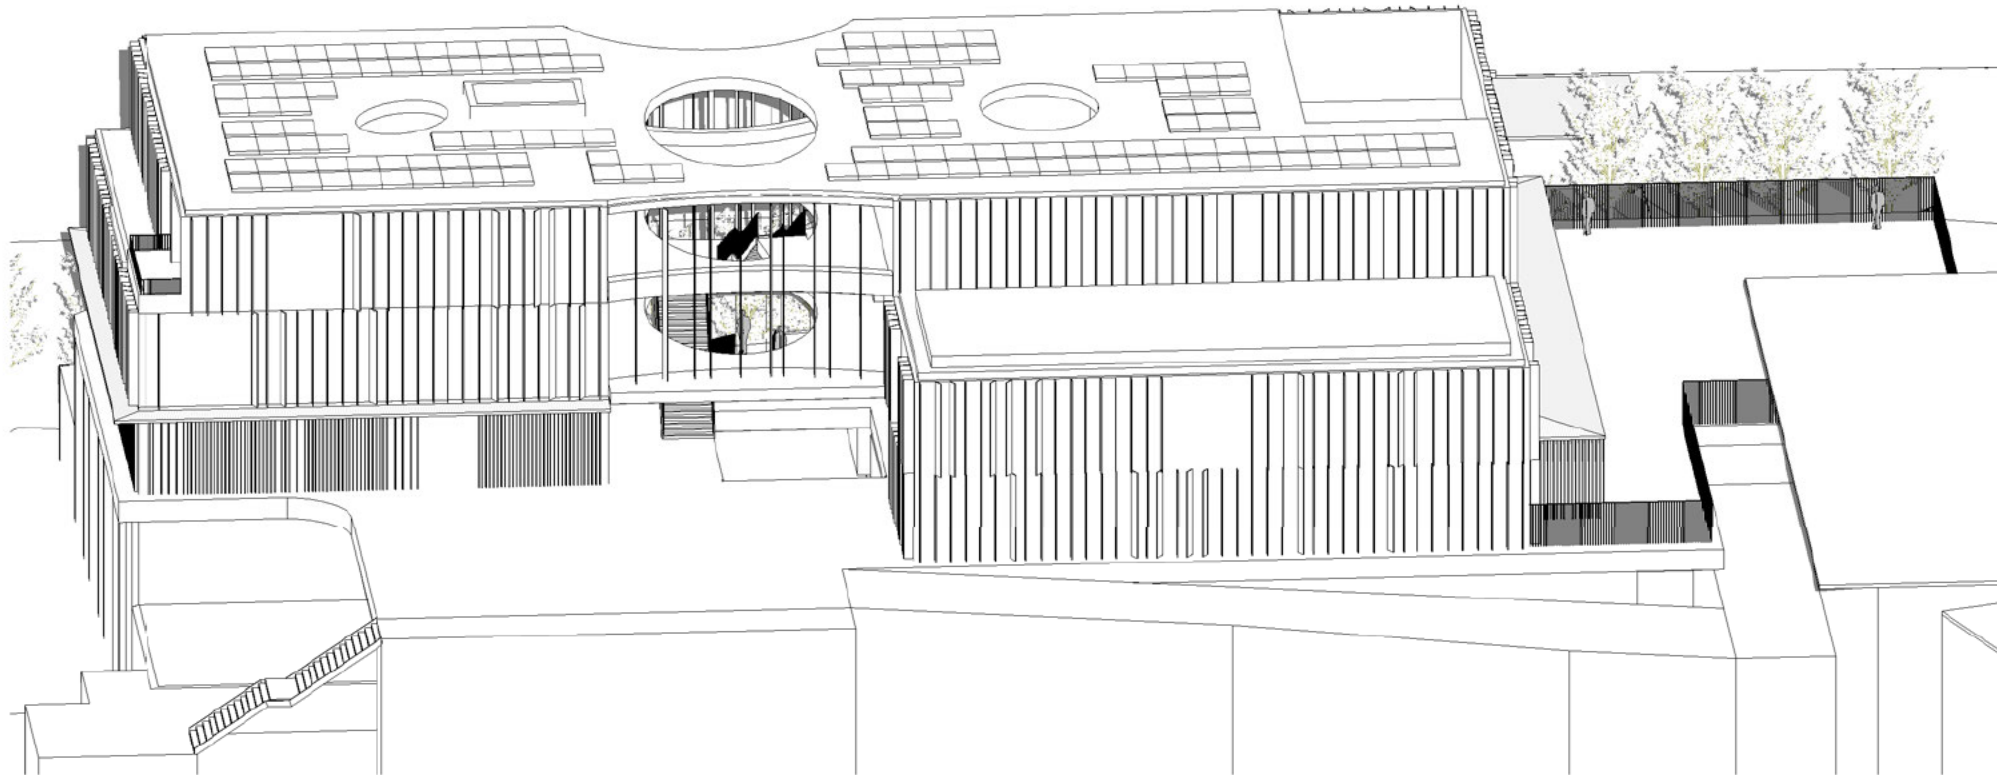

June 21st 3.00pm Proposed

Cad Draft P/L

ABN 27 083 288 153

SUITE 1, 505 BALMAIN ROAD,
LILYFIELD, NSW
P.O.BOX 446 GLADESVILLE 2111

SHADOW ANALYSIS CONSULTANTS

MOBILE: 0410 699919

info@caddraftnsw.com.au

No.	Description	Date

SHADOW & VIEW DIAGRAMS
PYMBLE LADIES COLLEGE
GREY HOUSE PRECINCT

CLIENT: [REDACTED]

3D Sun View June 3.00pm

Project number 22-132

Date 02-11-22

Drawn by [REDACTED] KP



Checked by JD

Scale

A113

Site Photo Locations

1 : 500

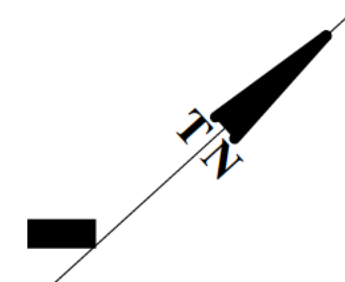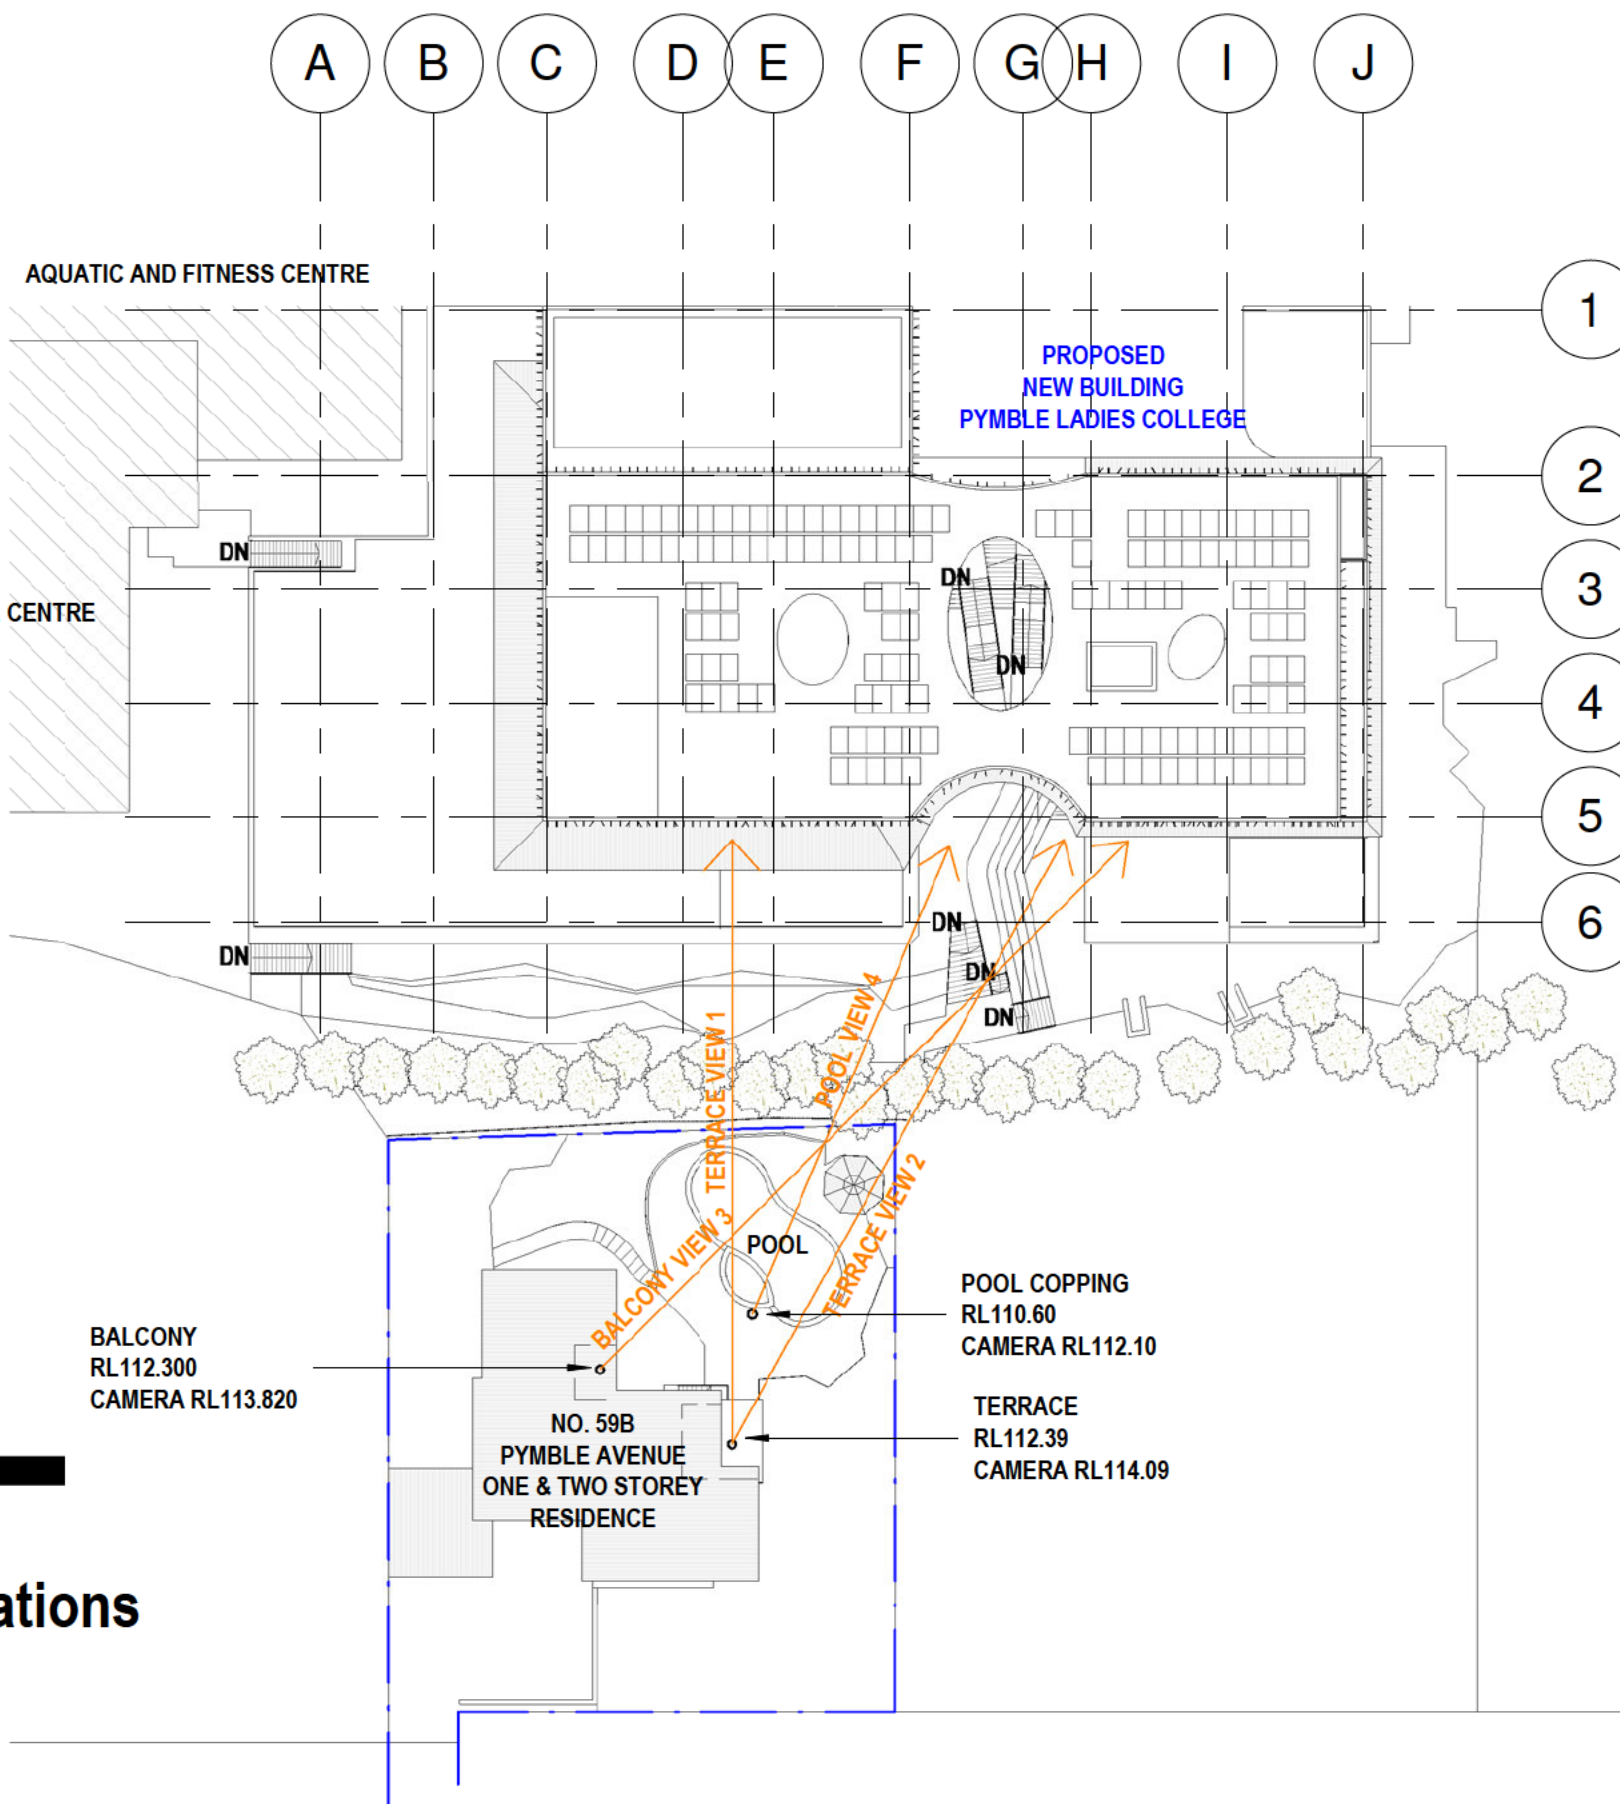

Cad Draft P/L

ABN 27 083 288 153

SUITE 1, 505 BALMAIN ROAD,
LILYFIELD, NSW
P.O.BOX 446 GLADESVILLE 2111

SHADOW ANALYSIS CONSULTANTS

MOBILE: 0410 699919

info@caddraftnsw.com.au

No.	Description	Date

SHADOW & VIEW DIAGRAMS
PYMBLE LADIES COLLEGE
GREY HOUSE PRECINCT

CLIENT: [REDACTED]

Site Photo Locations

Project number	22-132	A114
Date	02-11-22	
Drawn by	████████ KP	
Checked by	JD	
Scale		1 : 500



NOTE:
VIEW DIAGRAMS HAVE BEEN COMPILED
FROM INFORMATION FROM DETAIL & LEVEL
SURVEY BY N.K.BENNETT & O'DONNELL
SURVEYORS REF NO. 10245 DATED 15-07-2016
& ARCHITECTURAL PLANS BY BVN ARCHITECTS
DWG KEY 2010018 DATED 03/05/22


1 SOUTH ELEVATION
1:200



EXISTING TERRACE VIEW 1



PROPOSED TERRACE VIEW 1 - NO PLANTING

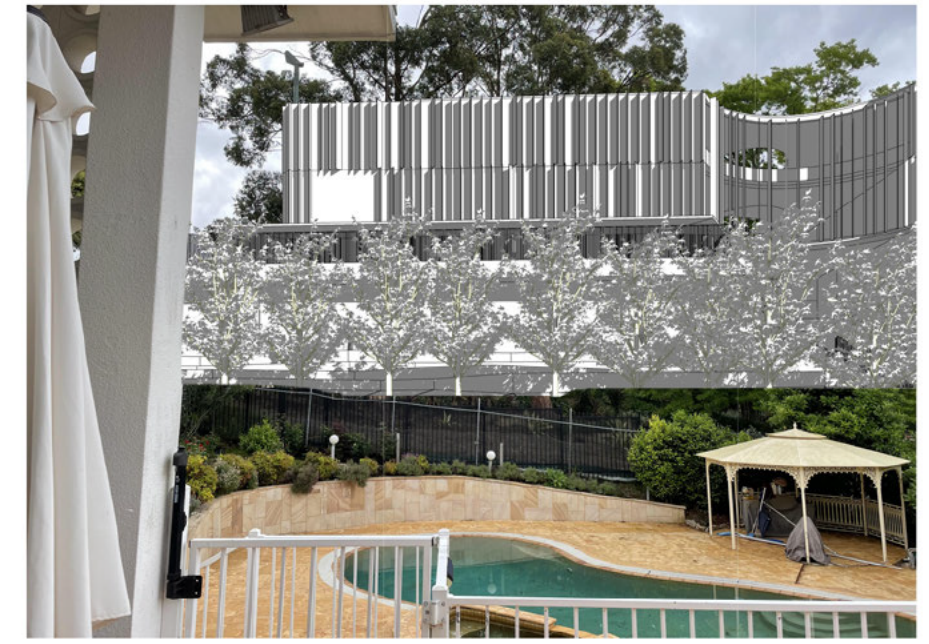

PROPOSED TERRACE VIEW 1- SCHEMATIC SCREEN PLANTING

Cad Draft P/L

ABN 27 083 288 153

SUITE 1, 505 BALMAIN ROAD,
LILYFIELD, NSW
P.O.BOX 446 GLADESVILLE 2111

SHADOW ANALYSIS CONSULTANTS

MOBILE: 0410 699919

info@caddraftnsw.com.au

No.	Description	Date

SHADOW & VIEW DIAGRAMS
PYMBLE LADIES COLLEGE
GREY HOUSE PRECINCT

CLIENT: [REDACTED]

Terrace View 1

Project number	22-132	A115
Date	02-11-22	
Drawn by	KP	
Checked by	JD	Scale
		1 : 500



NOTE:
VIEW DIAGRAMS HAVE BEEN COMPILED
FROM INFORMATION FROM DETAIL & LEVEL
SURVEY BY N.K.BENNETT & O'DONNELL
SURVEYORS REF NO. 10245 DATED 15-07-2016
& ARCHITECTURAL PLANS BY BVN ARCHITECTS
DWG KEY 2010018 DATED 03/05/22

1 SOUTH ELEVATION
1:200



EXISTING TERRACE VIEW 2



PROPOSED TERRACE VIEW 2 - NO PLANTING



PROPOSED TERRACE VIEW 2- SCHEMATIC SCREEN PLANTING

Cad Draft P/L

ABN 27 083 288 153

SUITE 1, 505 BALMAIN ROAD,
LILYFIELD, NSW
P.O.BOX 446 GLADESVILLE 2111

SHADOW ANALYSIS CONSULTANTS

MOBILE: 0410 699919

info@caddraftnsw.com.au

No.	Description	Date

SHADOW & VIEW DIAGRAMS
PYMBLE LADIES COLLEGE
GREY HOUSE PRECINCT

CLIENT: [REDACTED]

Terrace View 2

Project number	22-132	A116
Date	02-11-22	
Drawn by	KP	
Checked by	JD	Scale
		1 : 500



NOTE:
VIEW DIAGRAMS HAVE BEEN COMPILED FROM INFORMATION FROM DETAIL & LEVEL SURVEY BY N.K.BENNETT & O'DONNELL SURVEYORS REF NO. 10245 DATED 15-07-2016 & ARCHITECTURAL PLANS BY BVN ARCHITECTS DWG KEY 2010018 DATED 03/05/22


1 SOUTH ELEVATION
1:200



EXISTING BALCONY VIEW 3



PROPOSED BALCONY VIEW 3 - NO PLANTING

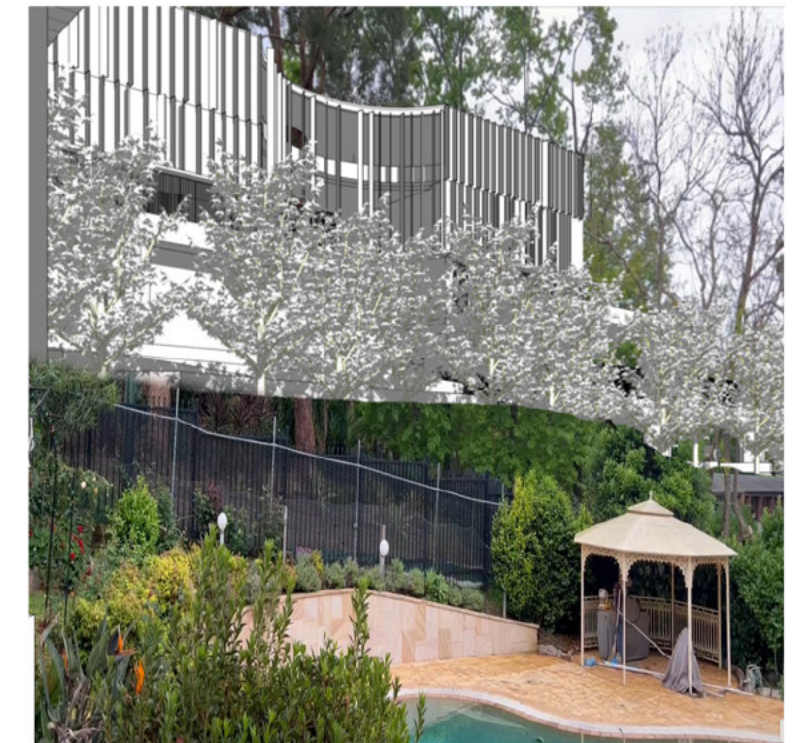

PROPOSED BALCONY VIEW 3 - SCHEMATIC SCREEN PLANTING

Cad Draft P/L

ABN 27 083 288 153

SUITE 1, 505 BALMAIN ROAD,
LILYFIELD, NSW
P.O.BOX 446 GLADESVILLE 2111

SHADOW ANALYSIS CONSULTANTS

MOBILE: 0410 699919

info@caddraftnsw.com.au

No.	Description	Date

SHADOW & VIEW DIAGRAMS
PYMBLE LADIES COLLEGE
GREY HOUSE PRECINCT

CLIENT: [REDACTED]

Balcony View 3

Project number	22-132	A117
Date	02-11-22	
Drawn by	KP	
Checked by	JD	
Scale		1 : 500




NOTE:
VIEW DIAGRAMS HAVE BEEN COMPILED FROM INFORMATION FROM DETAIL & LEVEL SURVEY BY N.K.BENNETT & O'DONNELL SURVEYORS REF NO. 10245 DATED 15-07-2016 & ARCHITECTURAL PLANS BY BVN ARCHITECTS DWG KEY 2010018 DATED 03/05/22


1 SOUTH ELEVATION
1:200



EXISTING POOL VIEW 4

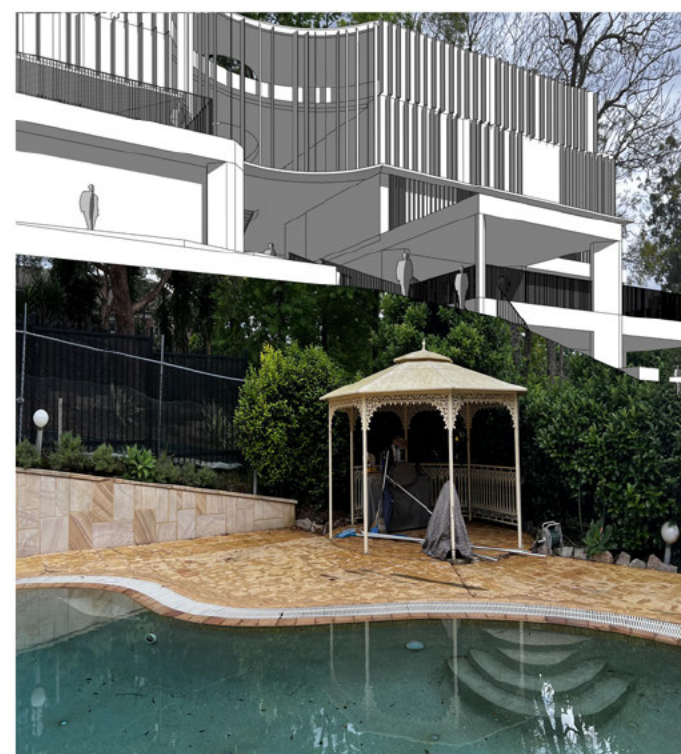

PROPOSED POOL VIEW 4 - NO PLANTING

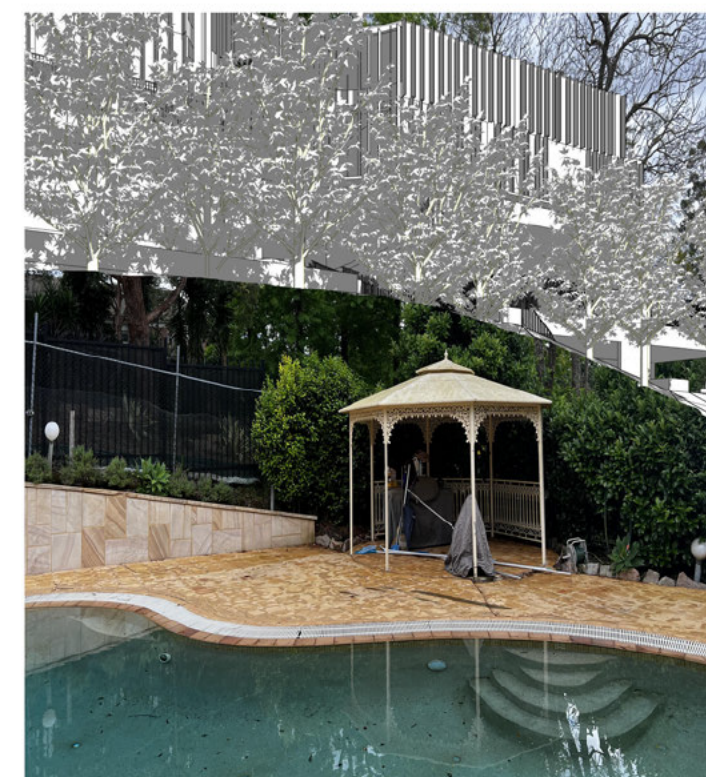

PROPOSED POOL VIEW 4 - SCHEMATIC SCREEN PLANTING

Cad Draft P/L

ABN 27 083 288 153

SUITE 1, 505 BALMAIN ROAD,
LILYFIELD, NSW
P.O.BOX 446 GLADESVILLE 2111

SHADOW ANALYSIS CONSULTANTS

MOBILE: 0410 699919

info@caddraftnsw.com.au

No.	Description	Date

SHADOW & VIEW DIAGRAMS
PYMBLE LADIES COLLEGE
GREY HOUSE PRECINCT

CLIENT: [REDACTED]

Pool View 4

Project number	22-132	A118
Date	02-11-22	
Drawn by	KP	
Checked by	JD	Scale
		1 : 500