


1 GROUND - FLOOR PLAN
A1 SCALE 1 : 200
DA02

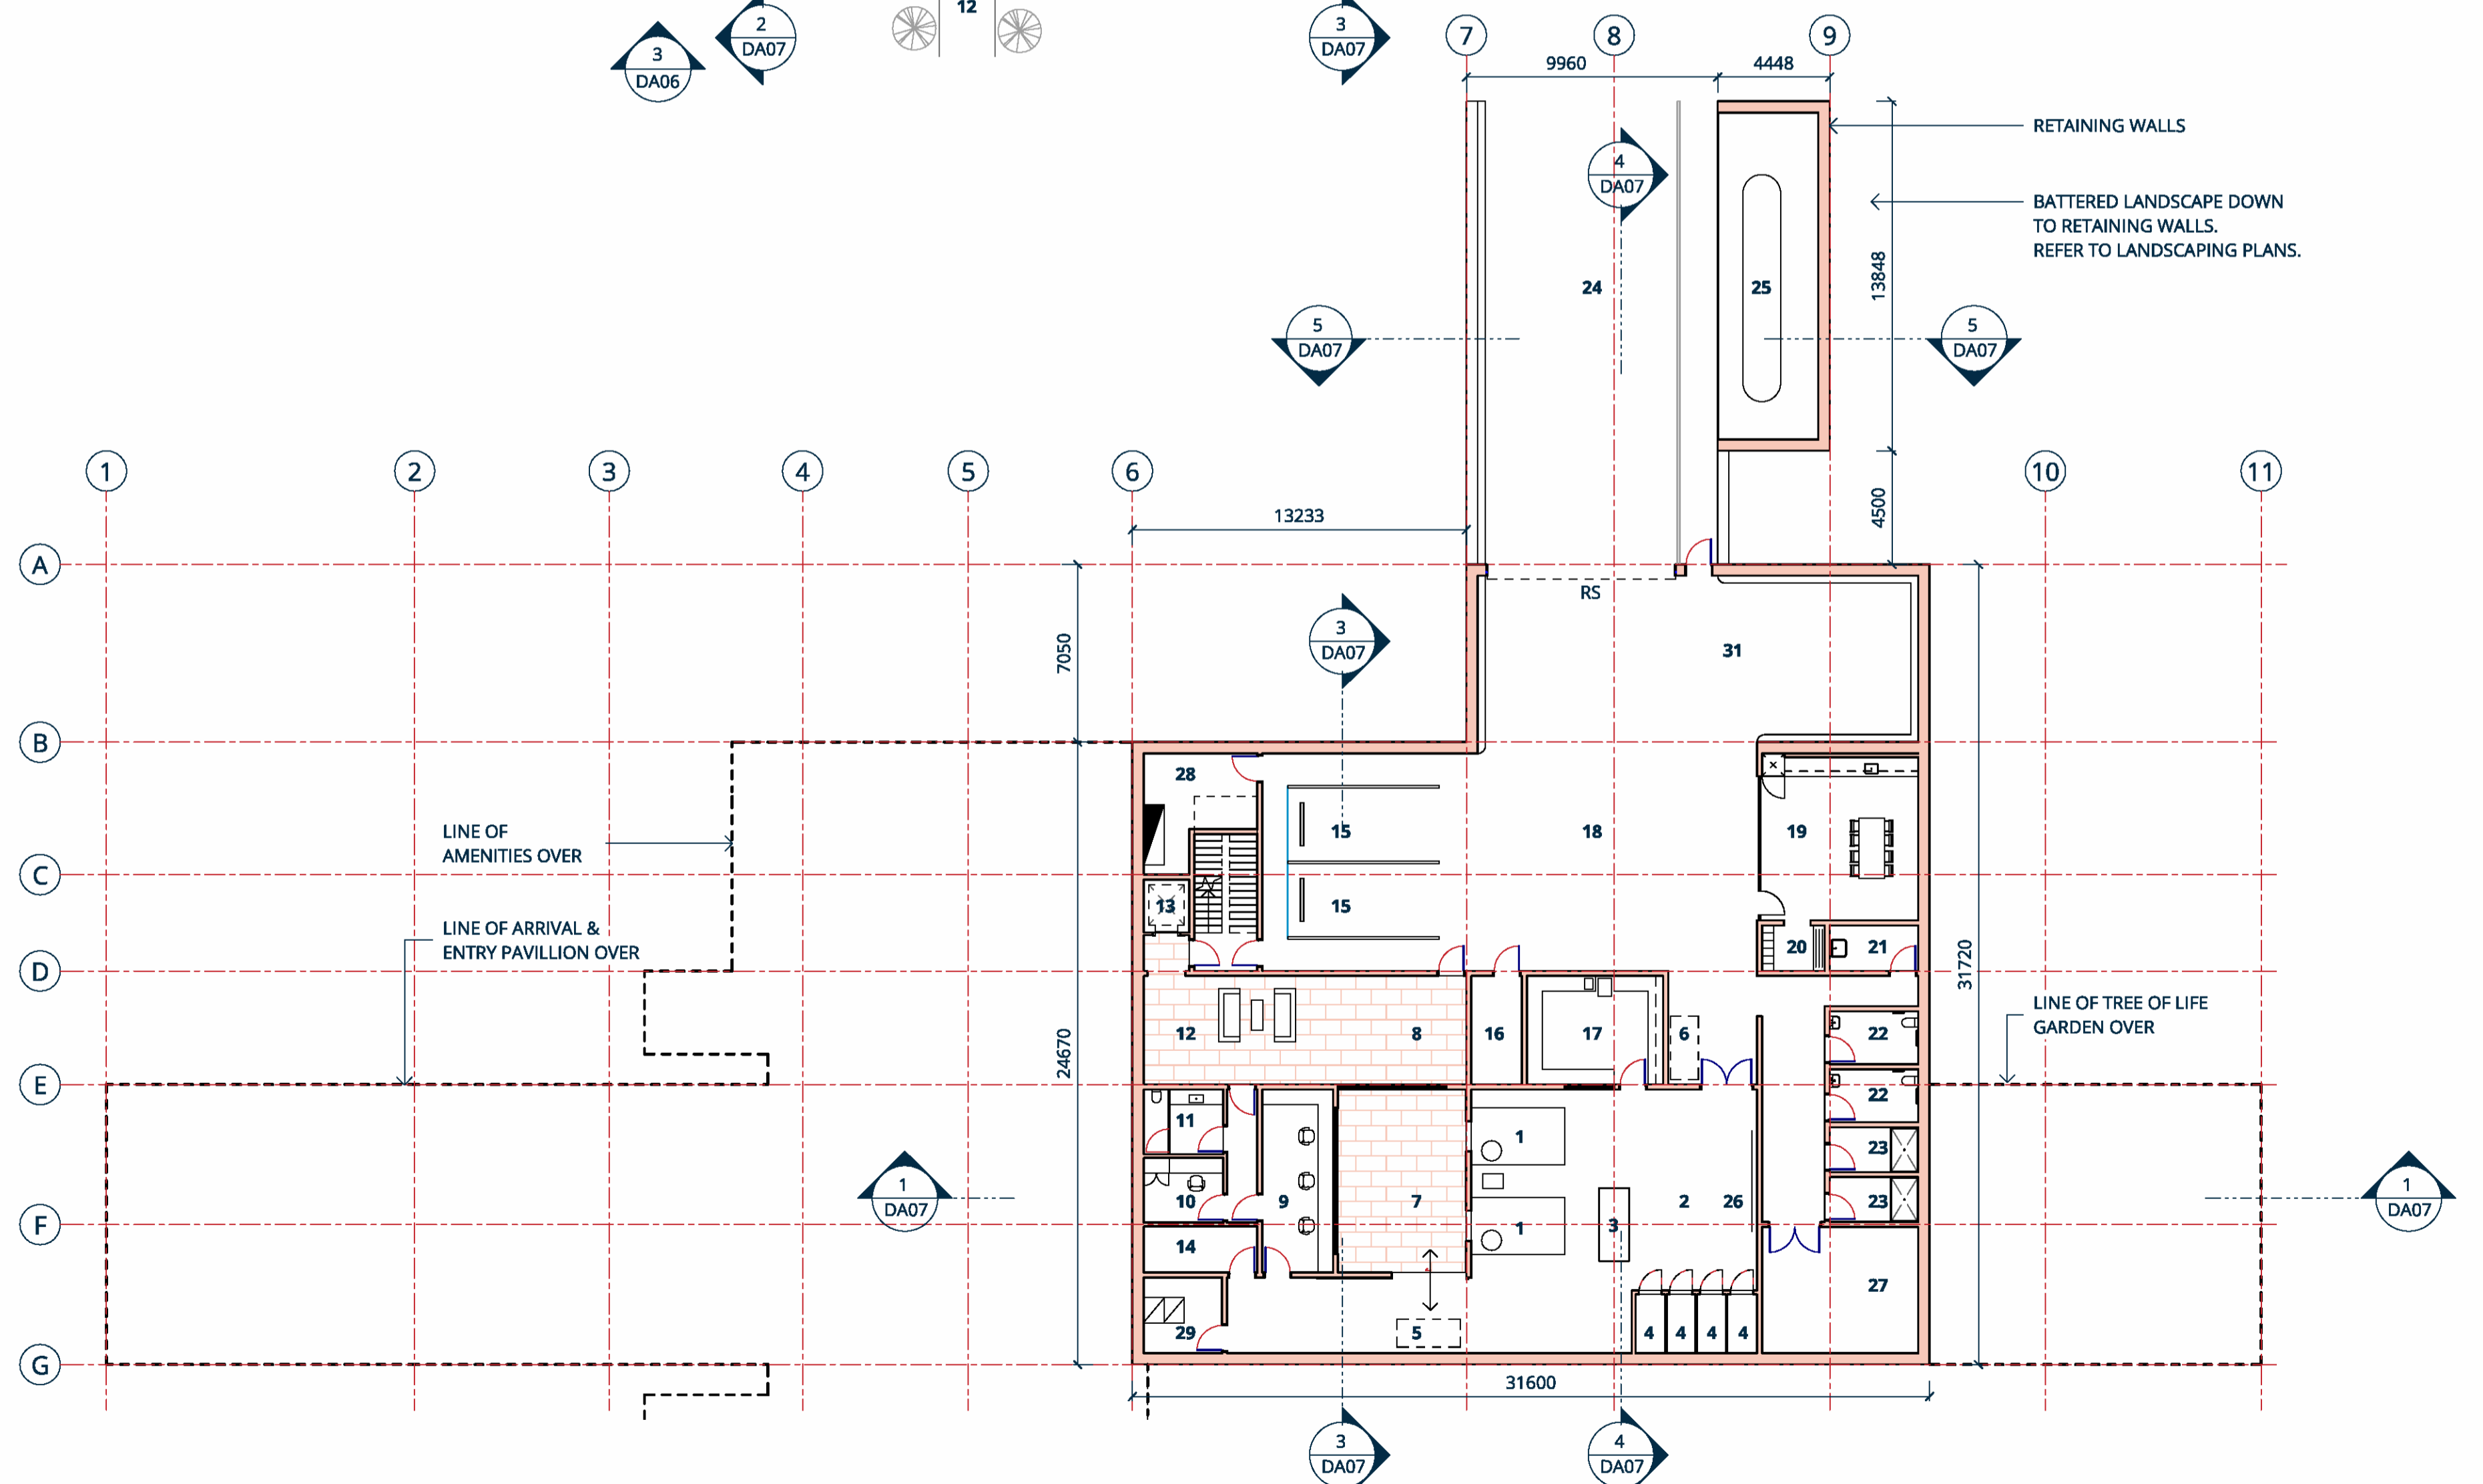

2 BASEMENT - FLOOR PLAN
A1 SCALE 1 : 200
DA07

- ABBREVIATIONS**
- FFL FINISHED FLOOR LEVEL
 - DL DESIGN LEVEL
 - HWS HOT WATER SYSTEM
 - RS VENTILATED ROLLER SHUTTER
 - FG FRAMELESS GLAZING
 - DISTRIBUTION BOARD
 - COMMUNICATIONS RACK
- FINISHES**
- SG SKYLIGHT GLAZING
 - ZC WEATHERED ZINC CLADDING
 - LS LIMESTONE PAVING / WALL TILES
 - IW IRONBARK WOOD JOINERY / FASCIA / SOFFIT
 - SB SANBLASTED MARBLE WALL TILES
 - PM POLISHED MARBLE FLOOR / WALL TILES
 - AB ANTIQUE BRONZE
 - GL FULL HEIGHT GLAZING

- CHAPEL GROUND FLOOR LEGEND**
- 1 ARRIVAL AREA
 - 2 ENTRY PAVILLION (NARTHEX)
 - 3 ATRIA / CLOISTER
 - 4 AMENITIES
 - 5 CLEANERS
 - 6 CHAPEL NAVE
 - 7 GLASS CATAFALQUE
 - 8 ALTAR
 - 9 TREE OF LIFE
 - 10 SCULPTURE GARDEN
 - 11 GARDEN SPACE
 - 12 TO CARPARK
 - 13 LIFT
 - 14 STAIRS
 - 15 CONDENSERS STORE AREA
 - 16 HARD STAND
 - 17 GRADED LANDSCAPING ON SLAB BELOW
 - 18 LASER CUT CORETEN GRAPHIC PANEL
 - 19 SCULPTURE

- CHAPEL BASEMENT LEGEND**
- 1 AUSTENG CREMATOR
 - 2 CREMATOR HALL BOH
 - 3 GLASS CATAFALQUE
 - 4 MORTUARY
 - 5 AUTOMATED CHARGE BIER
 - 6 TRANSFER TROLLEY
 - 7 CREMATOR HALL
 - 8 VIEWING ROOM
 - 9 CONTROL ROOM
 - 10 PRIEST WARDROBE
 - 11 GUEST WC
 - 12 TRANSITION / WAITING SPACE
 - 13 LIFT
 - 14 STORAGE
 - 15 PARKING BAY
 - 16 FAN ROOM
 - 17 WORKROOM & ASH STORE
 - 18 LOADING DOCK
 - 19 STAFF ROOM
 - 20 LOCKERS
 - 21 CLEANERS
 - 22 STAFF WC (ACCESSIBLE)
 - 23 STAFF SHOWER (ACCESSIBLE)
 - 24 TO ROAD NO.6
 - 25 9m x 15m@ 6500L LPG CYLINDER
 - 26 CREMATOR RAKE (WALL MOUNTED)
 - 27 VENTILATION UNIT PLANT ROOM
 - 28 ELECTRICAL DISTRIBUTION BOARD ROOM
 - 29 COMMS RACK ROOM
 - 30 CLEAR GLASS CATAFALQUE
 - 31 VEHICLE TURNING AREA

- ADMIN GROUND FLOOR LEGEND**
- 1 RECEPTION
 - 2 MANAGER OFFICE
 - 3 INTERVIEW ROOMS
 - 4 STAFF OFFICE
 - 5 KITCHEN AREA
 - 6 STORAGE
 - 7 STAFF TOILETS
 - 8 PUBLIC TOILETS
 - 9 PRIVATE AREA
 - 10 COMMS RACK UNDER BENCH
 - 11 CTL WITHIN CUPBOARD
 - 12 PUBLIC ACCESSIBLE TOILET
 - 13 MECHANICAL PLANT ROOM
 - 14 CLEANER ROOM

GROSS FLOOR AREA

ADMIN BUILDING	336 m ²
AMENITIES & PLANT	134 m ²
BASEMENT CREMATORIUM	909 m ²
CHAPEL	307 m ²
ENTRY (NARTHEX)	171 m ²




WALLACIA GOLF COURSE REDEVELOPMENT
13 PARK RD, WALLACIA SYDNEY NSW 2745


A DEVELOPMENT APPLICATION SUBMISSION IGNITE 17.10.17




CATHOLIC CEMETERIES BOARD

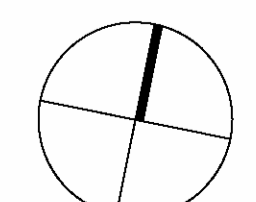


CHAPEL FLOOR PLAN

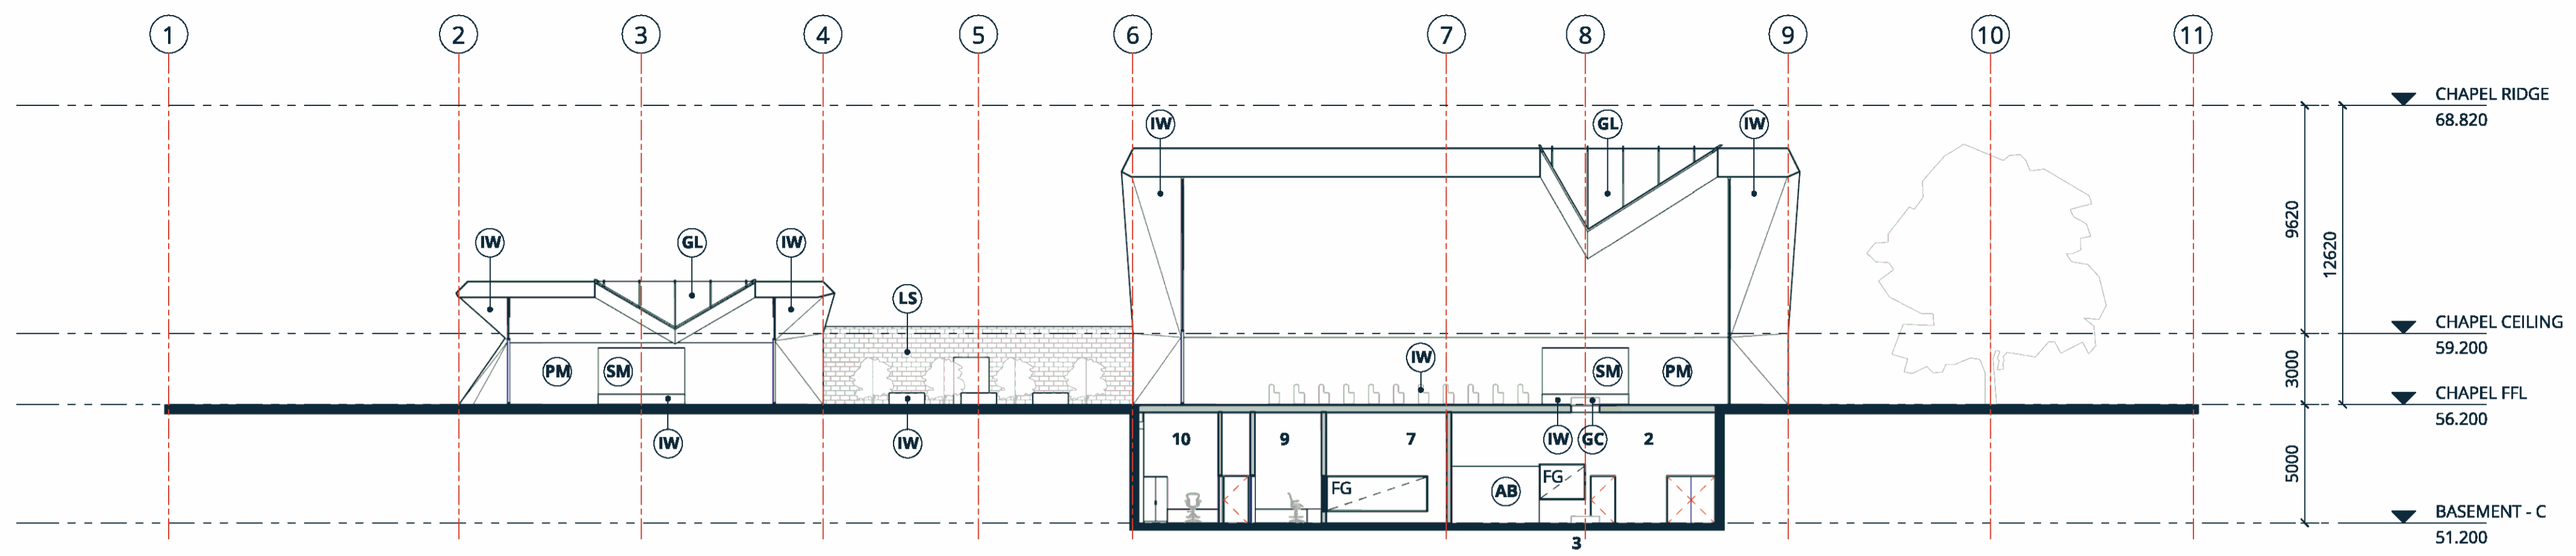


1
DA05 **CHAPEL SECTION 1**
A1 SCALE 1 : 200

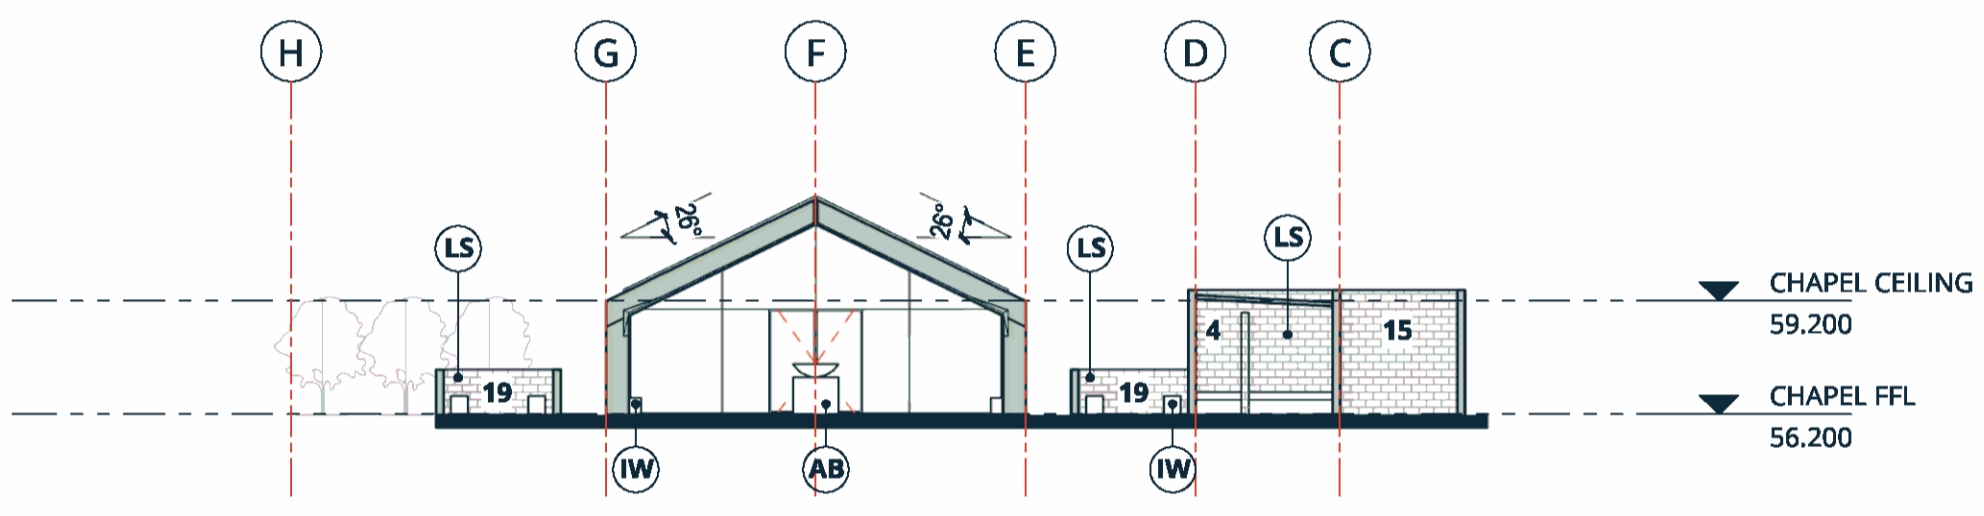


2
DA05 **CHAPEL SECTION 2**
A1 SCALE 1 : 200

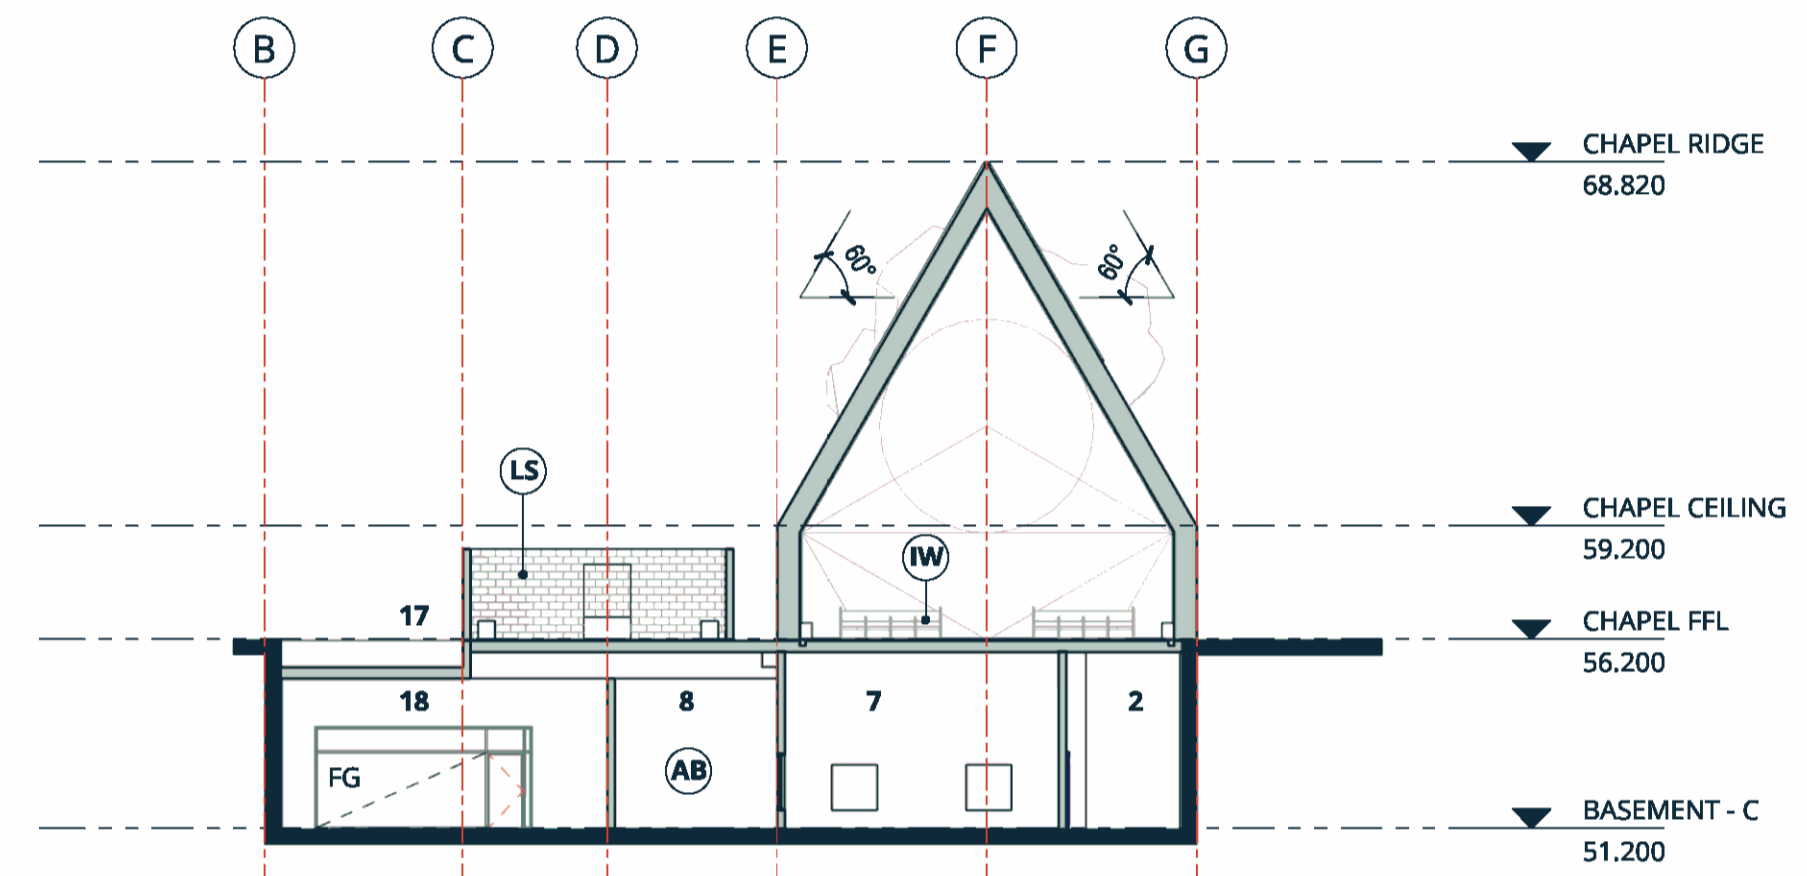

3
DA05 **CHAPEL SECTION 3**
A1 SCALE 1 : 200

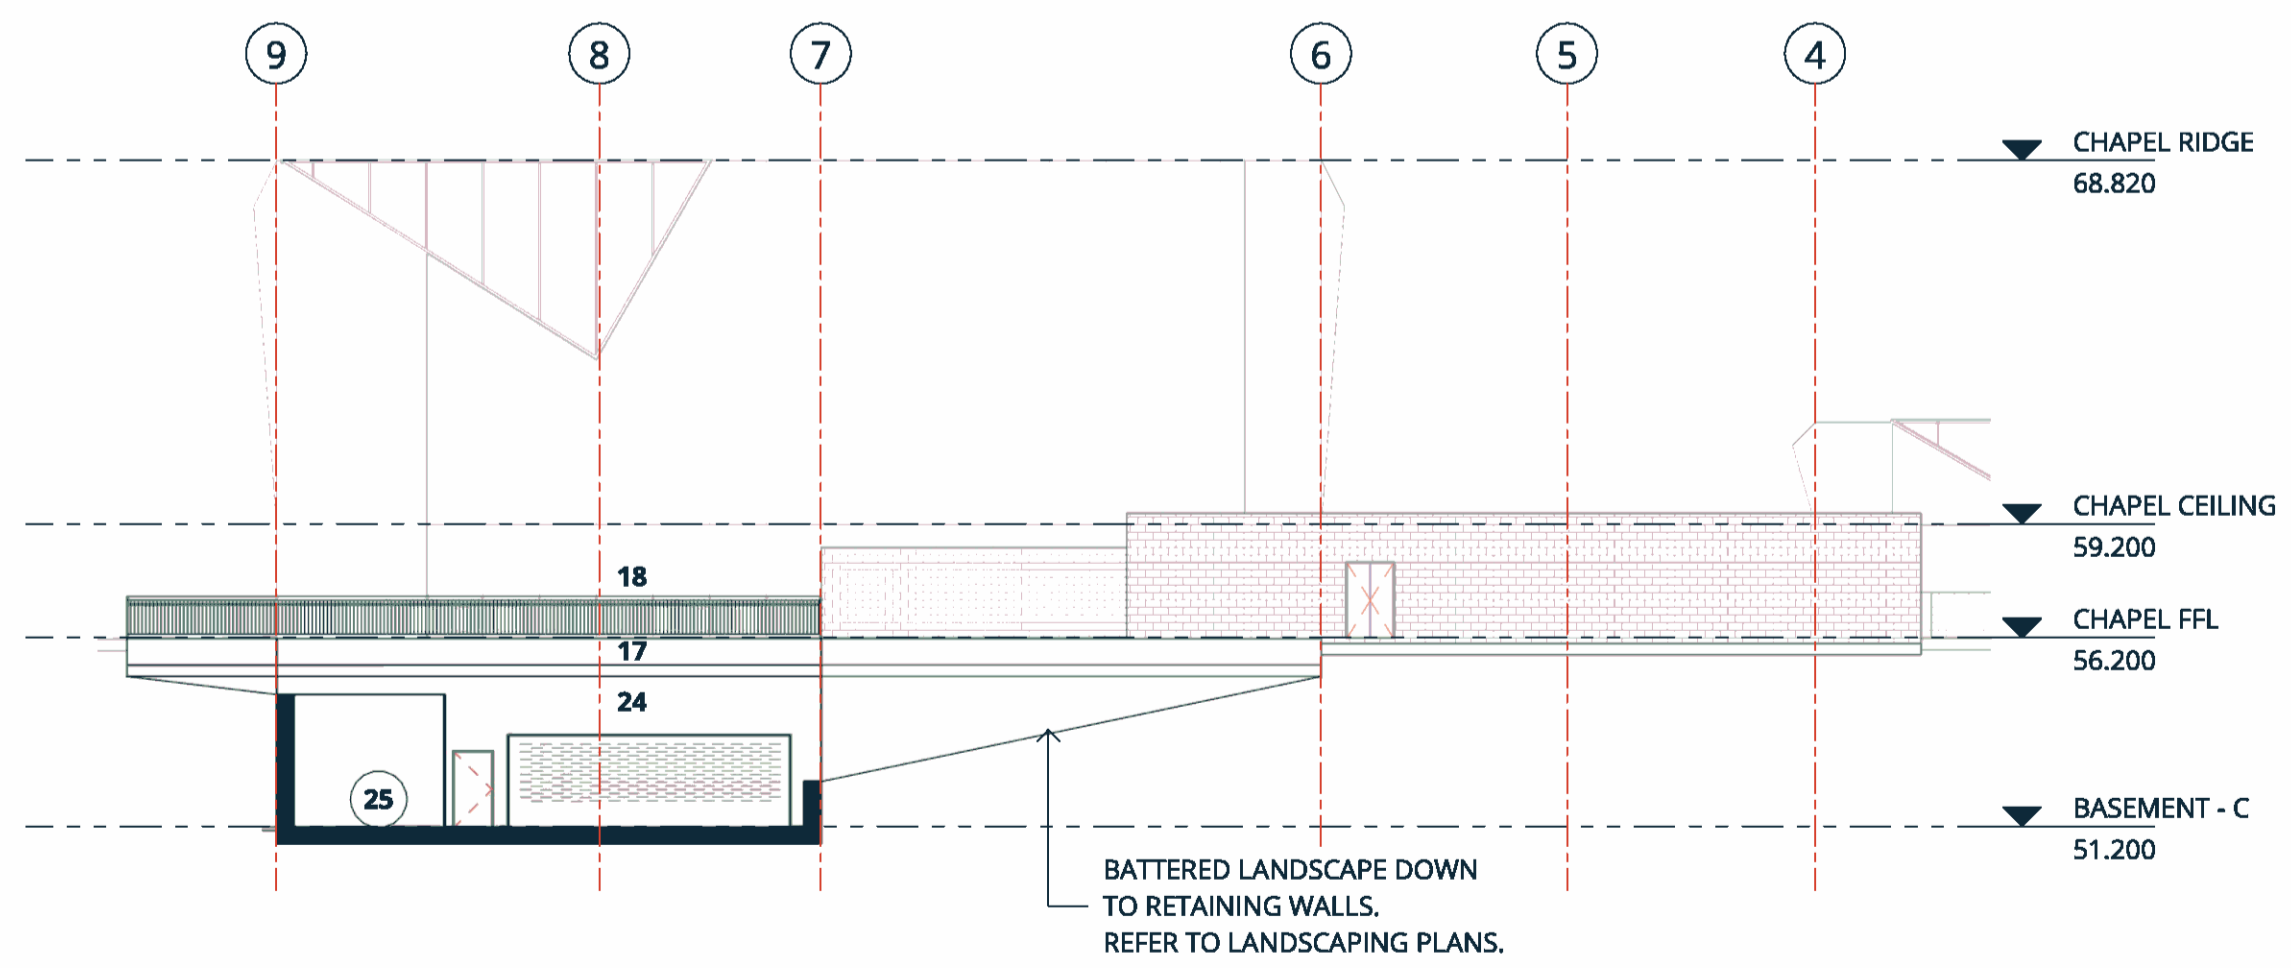

5
DA05 **CHAPEL SECTION 5**
A1 SCALE 1 : 200

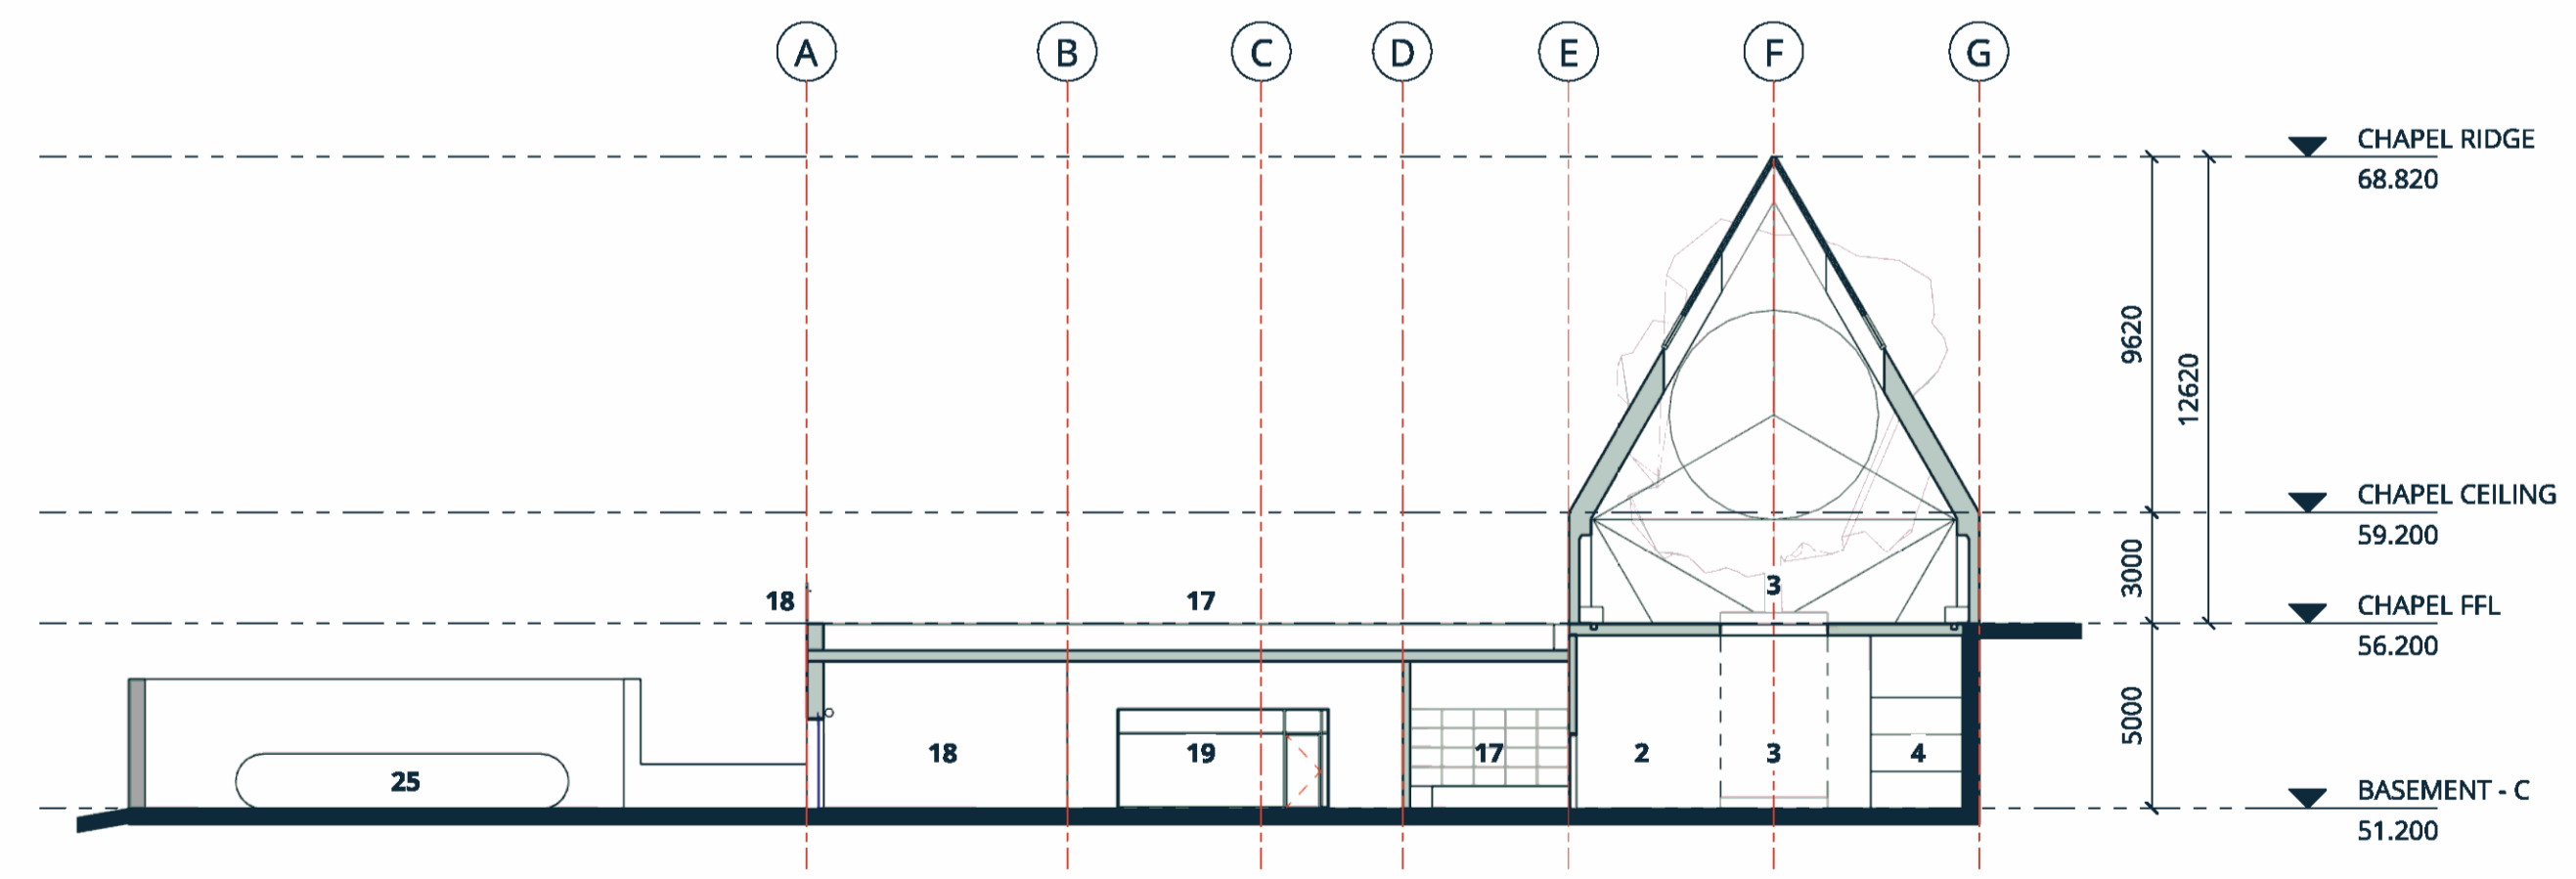

4
DA05 **CHAPEL SECTION 4**
A1 SCALE 1 : 200

ABBREVIATIONS

- FFL FINISHED FLOOR LEVEL
- DL DESIGN LEVEL
- HWS HOT WATER SYSTEM
- RS VENTILATED ROLLER SHUTTER
- FG FRAMELESS GLAZING
- DISTRIBUTION BOARD
- COMMUNICATIONS RACK

FINISHES

- SG SKYLIGHT GLAZING
- ZC WEATHERED ZINC CLADDING
- LS LIMESTONE PAVING / WALL TILES
- IW IRONBARK WOOD JOINERY / FASCIA / SOFFIT
- SB SANBLASTED MARBLE WALL TILES
- PM POLISHED MARBLE FLOOR / WALL TILES
- AB ANTIQUE BRONZE
- GL FULL HEIGHT GLAZING

CHAPEL GROUND FLOOR LEGEND

- 1 ARRIVAL AREA
- 2 ENTRY PAVILION (NARTHEX)
- 3 ATRIA / CLOISTER
- 4 AMENITIES
- 5 CLEANERS
- 6 CHAPEL NAVE
- 7 GLASS CATAFALQUE
- 8 ALTAR
- 9 TREE OF LIFE
- 10 SCULPTURE GARDEN
- 11 GARDEN SPACE
- 12 TO CARPARK
- 13 LIFT
- 14 STAIRS
- 15 CONDENSERS STORE AREA
- 16 HARD STAND
- 17 GRADED LANDSCAPING ON SLAB BELOW
- 18 LASER CUT CORETEN GRAPHIC PANEL
- 19 SCULPTURE

CHAPEL BASEMENT LEGEND

- 1 AUSTENG CREMATOR
- 2 CREMATOR HALL BOH
- 3 GLASS CATAFALQUE
- 4 MORTUARY
- 5 AUTOMATED CHARGE BIER
- 6 TRANSFER TROLLEY
- 7 CREMATOR HALL
- 8 VIEWING ROOM
- 9 CONTROL ROOM
- 10 PRIEST WARDROBE
- 11 GUEST WC
- 12 TRANSITION / WAITING SPACE
- 13 LIFT
- 14 STORAGE
- 15 PARKING BAY
- 16 FAN ROOM
- 17 WORKROOM & ASH STORE
- 18 LOADING DOCK
- 19 STAFF ROOM
- 20 LOCKERS
- 21 CLEANERS
- 22 STAFF WC (ACCESSIBLE)
- 23 STAFF SHOWER (ACCESSIBLE)
- 24 TO ROAD NO.6
- 25 9m x 15mØ 6500L LPG CYLINDER
- 26 CREMATOR RAKE (WALL MOUNTED)
- 27 VENTILATION UNIT PLANT ROOM
- 28 ELECTRICAL DISTRIBUTION BOARD ROOM
- 29 COMMS RACK ROOM
- 30 CLEAR GLASS CATAFALQUE
- 31 VEHICLE TURNING AREA

ADMIN GROUND FLOOR LEGEND

- 1 RECEPTION
- 2 MANAGER OFFICE
- 3 INTERVIEW ROOMS
- 4 STAFF OFFICE
- 5 KITCHEN AREA
- 6 STORAGE
- 7 STAFF TOILETS
- 8 PUBLIC TOILETS
- 9 PRIVATE AREA
- 10 COMMS RACK UNDER BENCH
- 11 CTL WITHIN CUPBOARD
- 12 PUBLIC ACCESSIBLE TOILET
- 13 MECHANICAL PLANT ROOM
- 14 CLEANER ROOM



WALLACIA GOLF COURSE REDEVELOPMENT
13 PARK RD, WALLACIA SYDNEY NSW 2745

A DEVELOPMENT APPLICATION SUBMISSION IGNITE 17.10.17



CATHOLIC CEMETERIES BOARD

CHAPEL SECTIONS

ABBREVIATIONS

- FFL FINISHED FLOOR LEVEL
- DL DESIGN LEVEL
- HWS HOT WATER SYSTEM
- RS VENTILATED ROLLER SHUTTER
- FG FRAMELESS GLAZING

- DISTRIBUTION BOARD
- COMMUNICATIONS RACK

FINISHES

- SG SKYLIGHT GLAZING
- ZC WEATHERED ZINC CLADDING
- LS LIMESTONE PAVING / WALL TILES
- IW IRONBARK WOOD JOINERY / FASCIA / SOFFIT
- SB SANBLASTED MARBLE WALL TILES
- PM POLISHED MARBLE FLOOR / WALL TILES
- AB ANTIQUE BRONZE
- GL FULL HEIGHT GLAZING

CHAPEL GROUND FLOOR LEGEND

- 1 ARRIVAL AREA
- 2 ENTRY PAVILION (NARTHEX)
- 3 ATRIA / CLOISTER
- 4 AMENITIES
- 5 CLEANERS
- 6 CHAPEL NAVE
- 7 GLASS CATAFALQUE
- 8 ALTAR
- 9 TREE OF LIFE
- 10 SCULPTURE GARDEN
- 11 GARDEN SPACE
- 12 TO CARPARK
- 13 LIFT
- 14 STAIRS
- 15 CONDENSERS STORE AREA
- 16 HARD STAND
- 17 GRADED LANDSCAPING ON SLAB BELOW
- 18 LASER CUT CORETEN GRAPHIC PANEL
- 19 SCULPTURE

CHAPEL BASEMENT LEGEND


- 1 AUSTENG CREMATOR
- 2 CREMATOR HALL BOH
- 3 GLASS CATAFALQUE
- 4 MORTUARY
- 5 AUTOMATED CHARGE BIER
- 6 TRANSFER TROLLEY
- 7 CREMATOR HALL
- 8 VIEWING ROOM
- 9 CONTROL ROOM
- 10 PRIEST WARDROBE
- 11 GUEST WC
- 12 TRANSITION / WAITING SPACE
- 13 LIFT
- 14 STORAGE
- 15 PARKING BAY
- 16 FAN ROOM
- 17 WORKROOM & ASH STORE
- 18 LOADING DOCK
- 19 STAFF ROOM
- 20 LOCKERS
- 21 CLEANERS
- 22 STAFF WC (ACCESSIBLE)
- 23 STAFF SHOWER (ACCESSIBLE)
- 24 TO ROAD NO.6
- 25 9m x 15mØ 6500L LPG CYLINDER
- 26 CREMATOR RAKE (WALL MOUNTED)
- 27 VENTILATION UNIT PLANT ROOM
- 28 ELECTRICAL DISTRIBUTION BOARD ROOM
- 29 COMMS RACK ROOM
- 30 CLEAR GLASS CATAFALQUE
- 31 VEHICLE TURNING AREA

ADMIN GROUND FLOOR LEGEND

- 1 RECEPTION
- 2 MANAGER OFFICE
- 3 INTERVIEW ROOMS
- 4 STAFF OFFICE
- 5 KITCHEN AREA
- 6 STORAGE
- 7 STAFF TOILETS
- 8 PUBLIC TOILETS
- 9 PRIVATE AREA
- 10 COMMS RACK UNDER BENCH
- 11 CTL WITHIN CUPBOARD
- 12 PUBLIC ACCESSIBLE TOILET
- 13 MECHANICAL PLANT ROOM
- 14 CLEANER ROOM


GROSS FLOOR AREA

ADMIN BUILDING	336 m ²
AMENITIES & PLANT	134 m ²
BASEMENT CREMATORIUM	909 m ²
CHAPEL	307 m ²
ENTRY (NARTHEX)	171 m ²

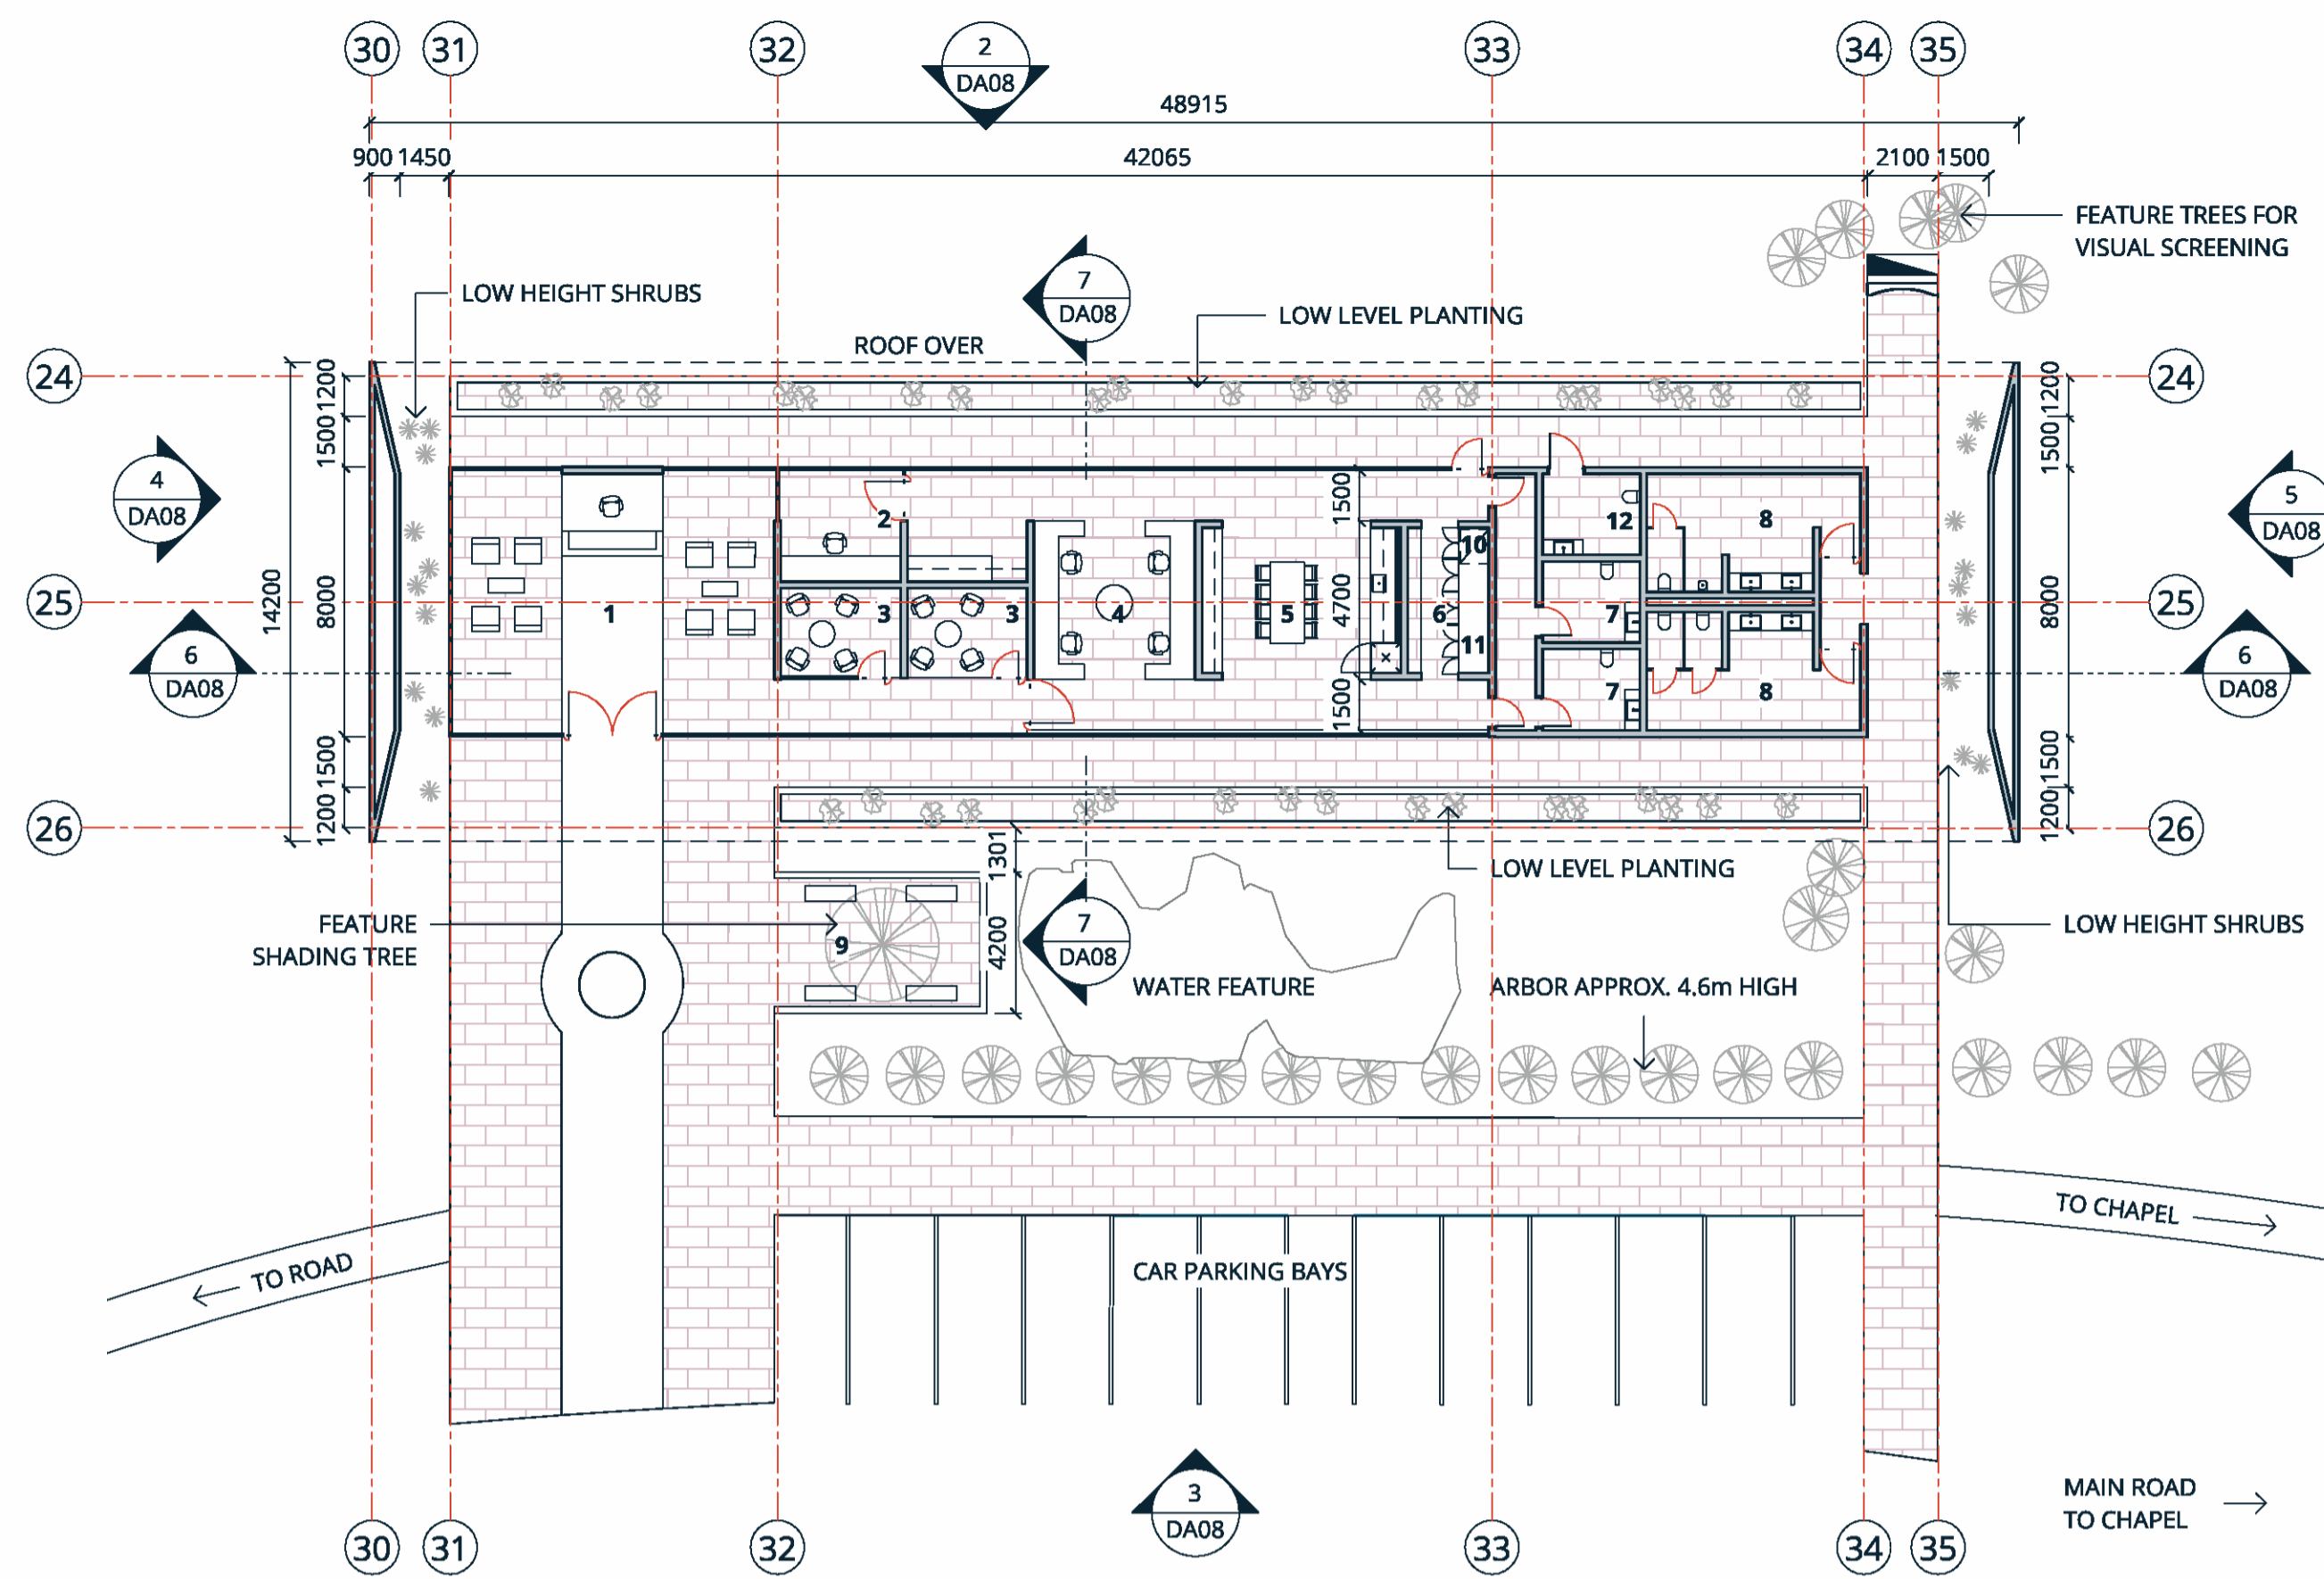


1 ADMIN - FLOOR PLAN
DA02 A1 SCALE 1 : 200


2 ADMIN ELEVATION 1
DA04 A1 SCALE 1 : 200

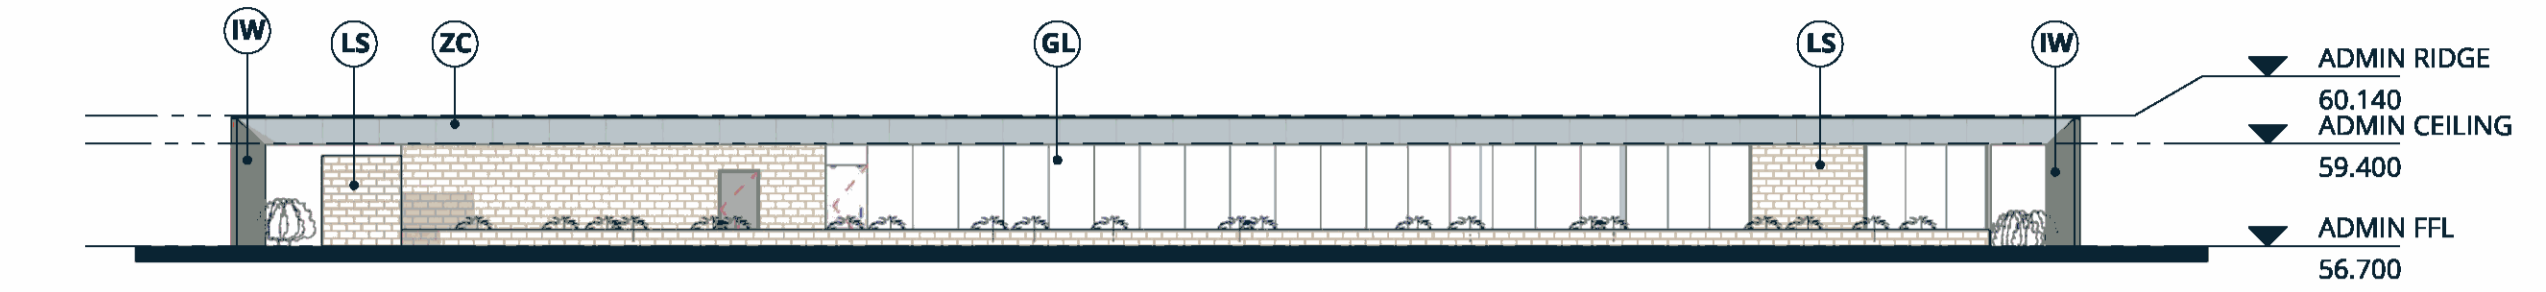


3 ADMIN ELEVATION 2
DA08 A1 SCALE 1 : 200

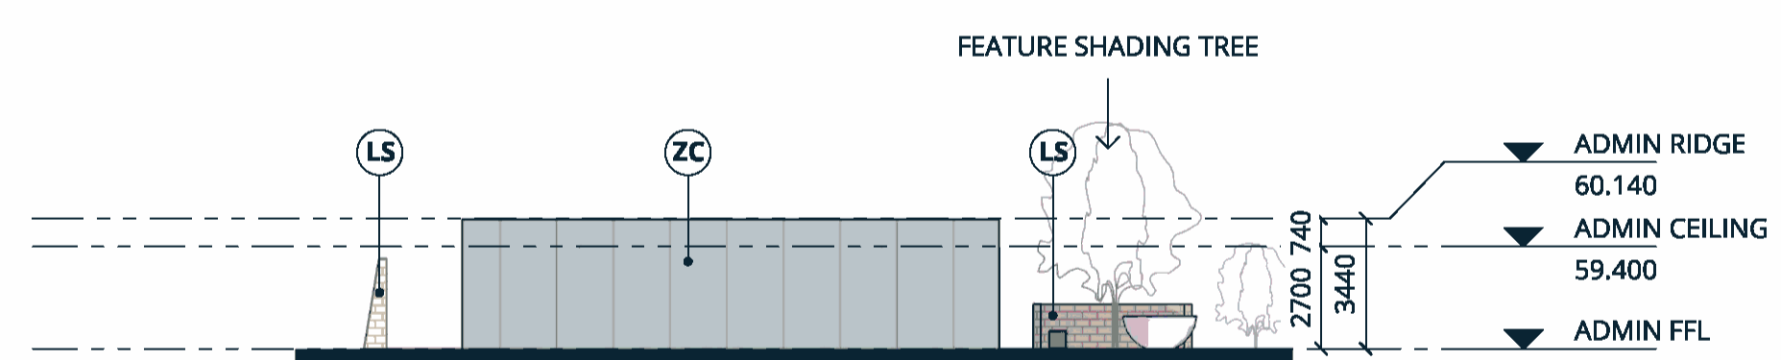


4 ADMIN ELEVATION 3
DA04 A1 SCALE 1 : 200

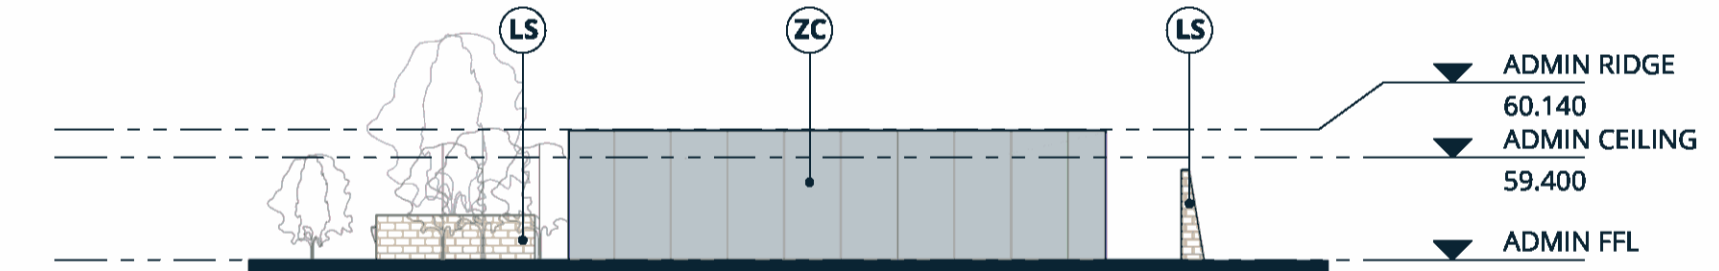

5 ADMIN ELEVATION 4
DA04 A1 SCALE 1 : 200

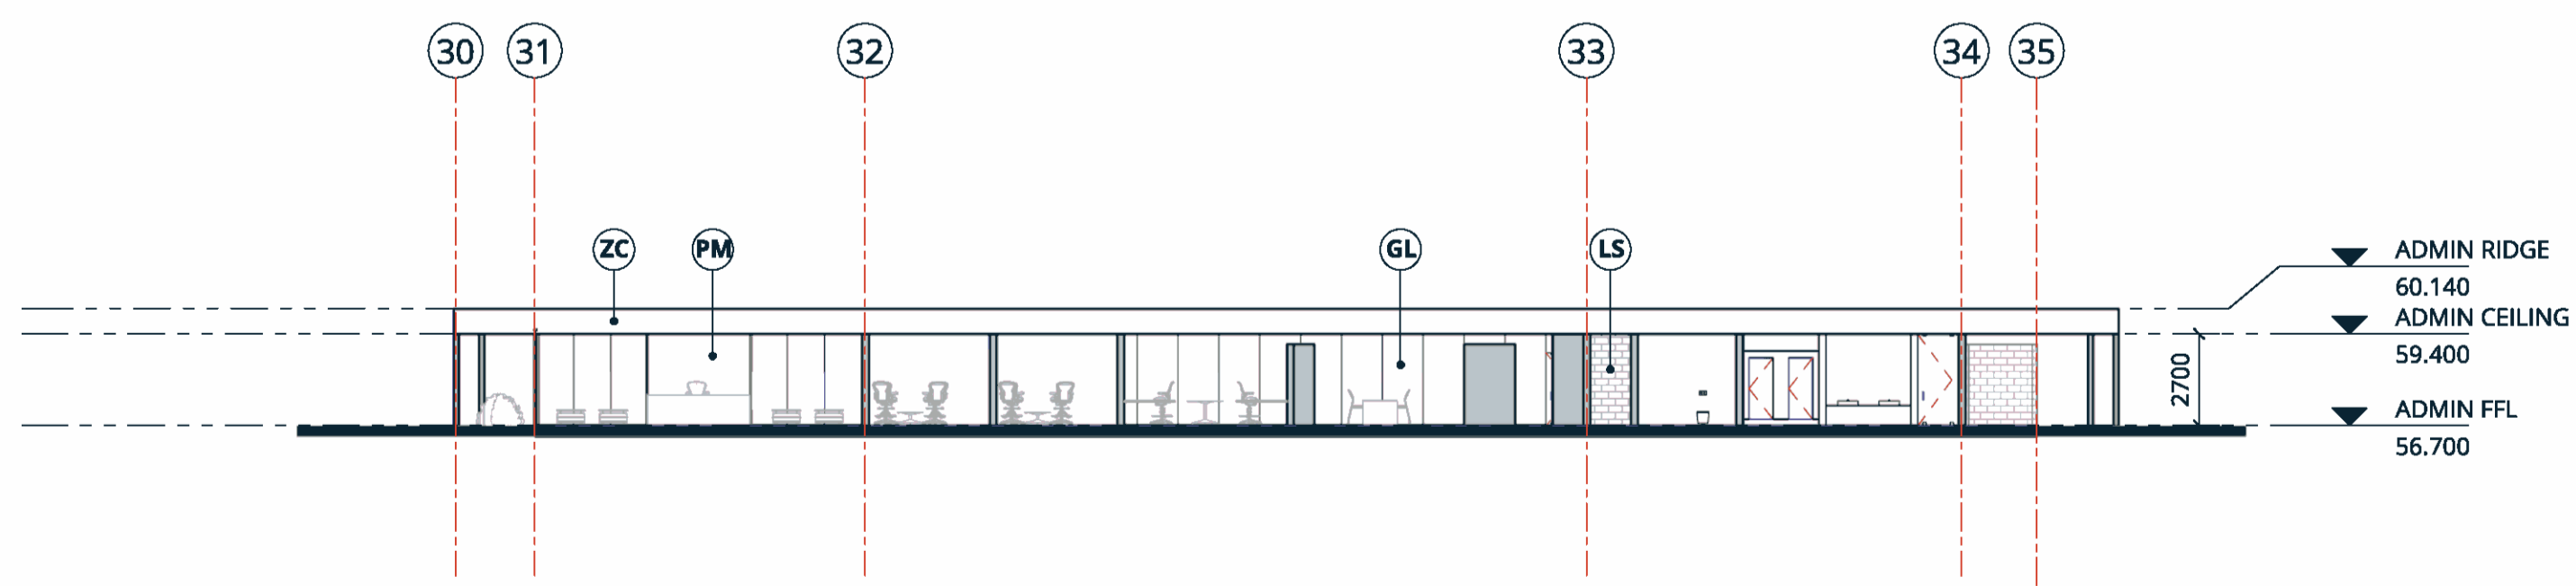

6 ADMIN SECTION 1
DA08 A1 SCALE 1 : 200

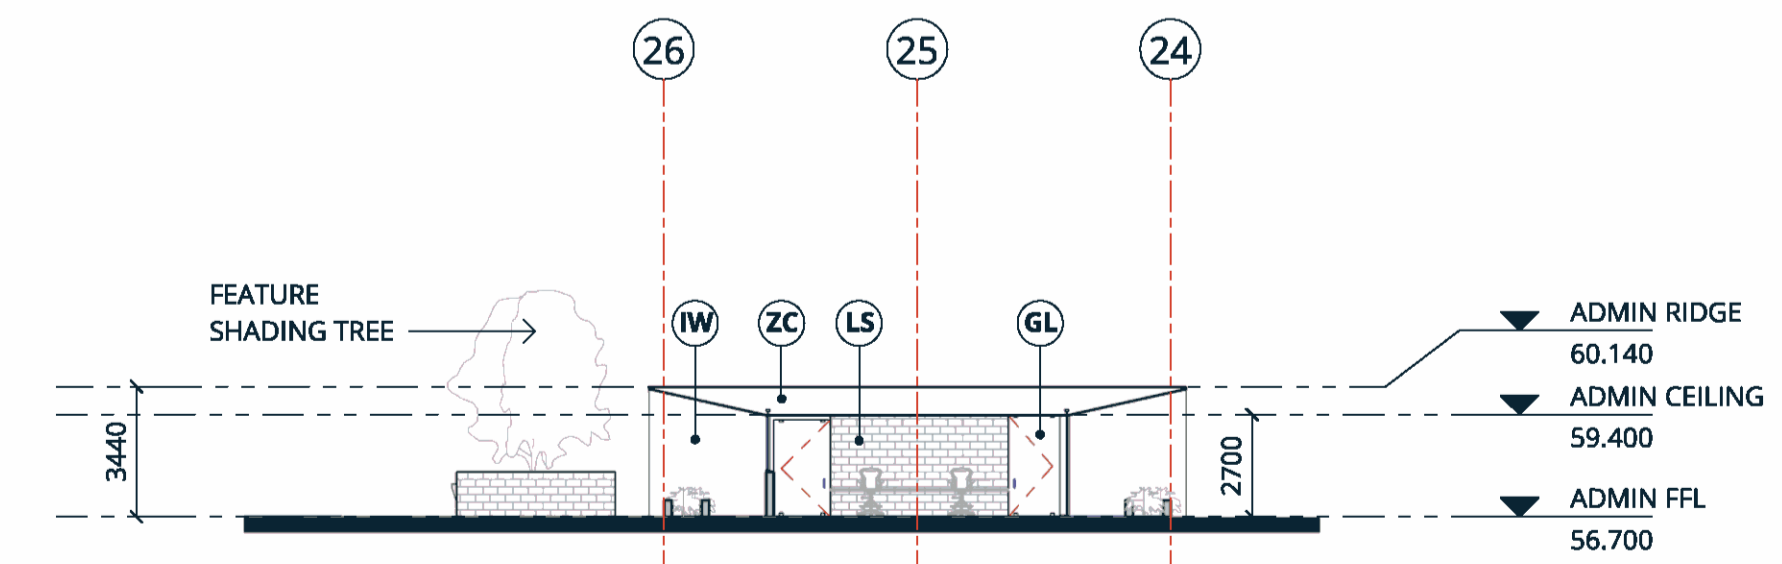

7 ADMIN SECTION 2
DA08 A1 SCALE 1 : 200




WALLACIA GOLF COURSE REDEVELOPMENT
13 PARK RD, WALLACIA SYDNEY NSW 2745

A DEVELOPMENT APPLICATION SUBMISSION IGNITE 17.10.17




CATHOLIC CEMETERIES BOARD

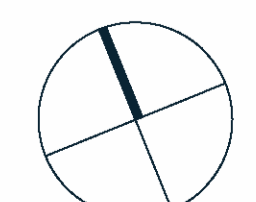

ADMIN FLOOR PLAN, ELEVATIONS & SECTIONS

A138-016 DA08
A1 1 : 200
DA SUBMISSION A

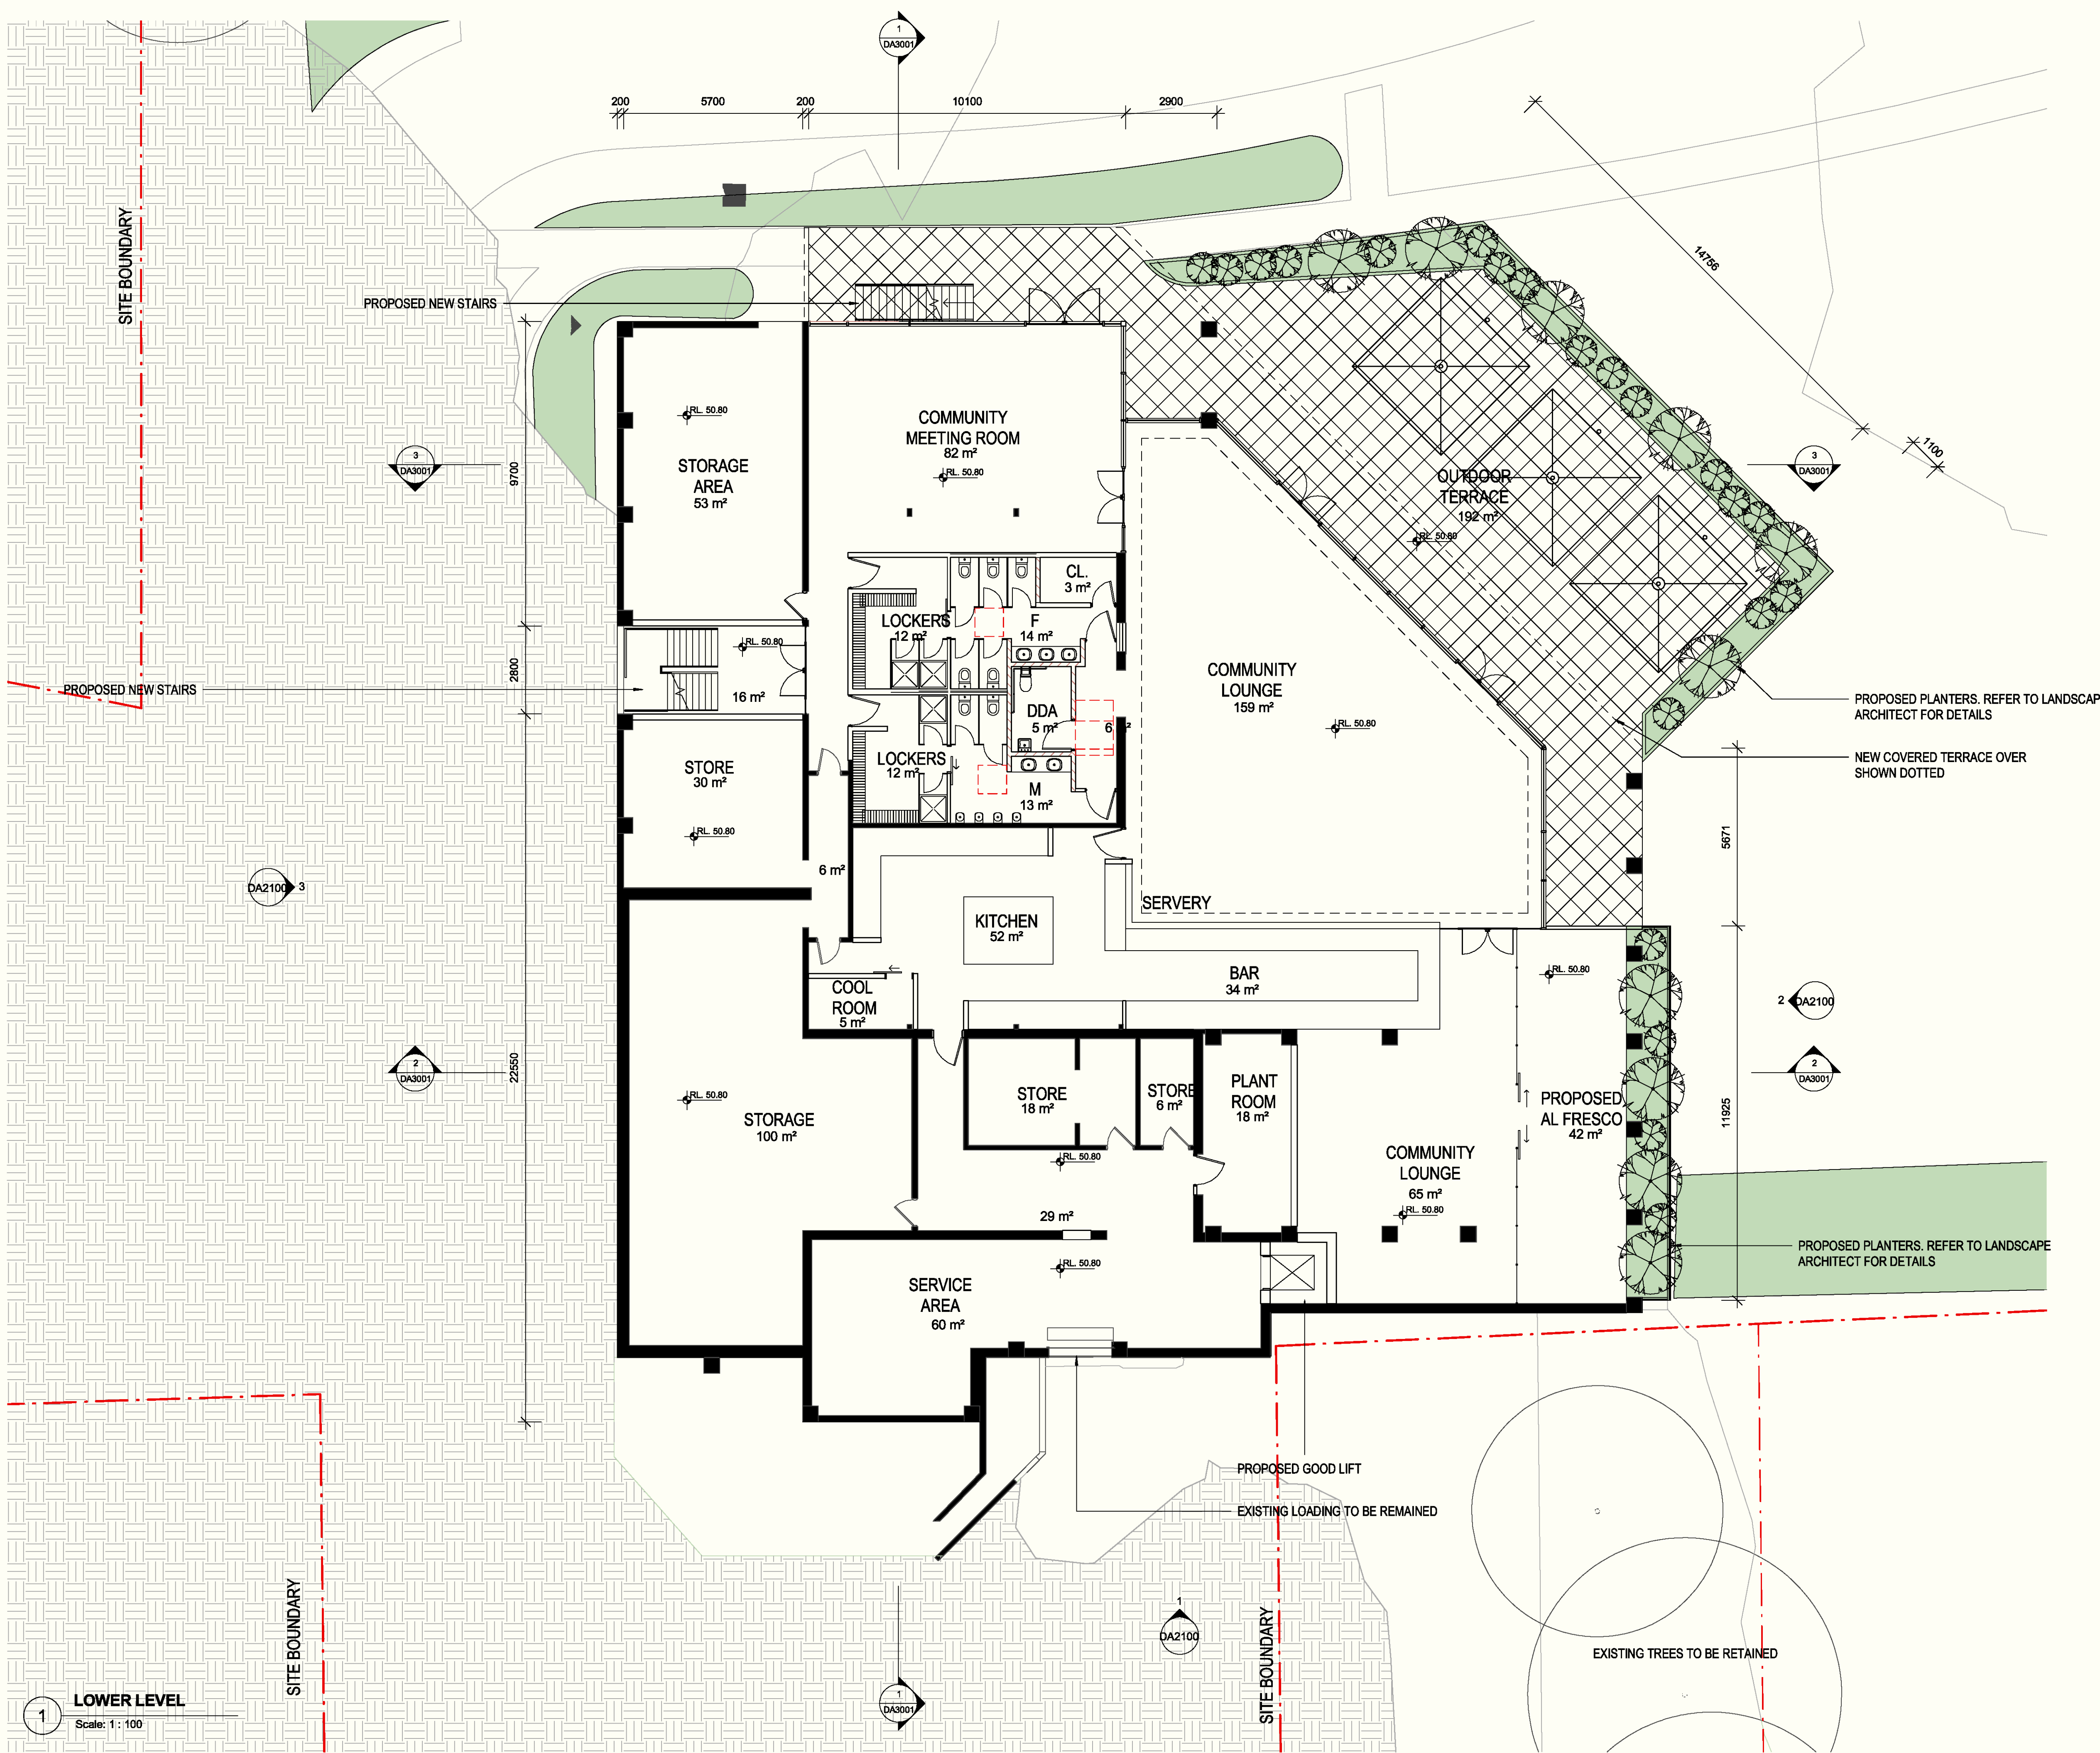

ISSUE	DATE	DESCRIPTION
A	28/10/2017	ISSUED FOR INFORMATION
B	27/10/2017	ISSUED FOR DA

- - - EXISTING SITE BOUNDARY
 PROPOSED EXTENSION WORKS FOR DA APPROVAL
 PROPOSED EXTENSION WORKS FOR DA APPROVAL
 SITE WORK AND ALL LANDSCAPING INDICATIVELY SHOWN FOR REFERENCE ONLY
 EXISTING BUILDING TO REMAIN
 EXISTING WALL/STRUCTURE TO REMAIN

CLIENT:
Catholic Metropolitan Cemeteries Trust

PROJECT:
WALLACIA GOLF CLUB

ARCHITECT:

ALTIS
architecture

p 61 2 9364 9000 f 61 2 9571 7930 lower deck jones bay wharf
 suite 123 / 26 - 32 pirrama road pyrmont nsw 2009 australia


DRAWING TITLE:
LOWER LEVEL FLOOR PLAN

NOTES: Nominated architect: Rolf Lattner : 5535 Copyright remains the property of Altis Architecture Pty Ltd. Use only figured dimensions. All discrepancies to be referred to Altis Architecture Pty Ltd prior to construction. Ensure compliance with the Building Code of Australia and all relevant Australian Standards and Authority requirements.		NORTH:
SCALE: As indicated @ A1	DATE: Issue Date	
DRAWN BY: SA	CHECKED BY: DC	PROJECT NO: 2731.01
CAD FILE:	DRAWING NO: DA1200	ISSUE: B

1
 LOWER LEVEL
 Scale: 1 : 100

28/10/2017 5:49:55 PM

ISSUE	DATE	DESCRIPTION
A	28/10/2017	ISSUED FOR INFORMATION
B	27/10/2017	ISSUED FOR DA

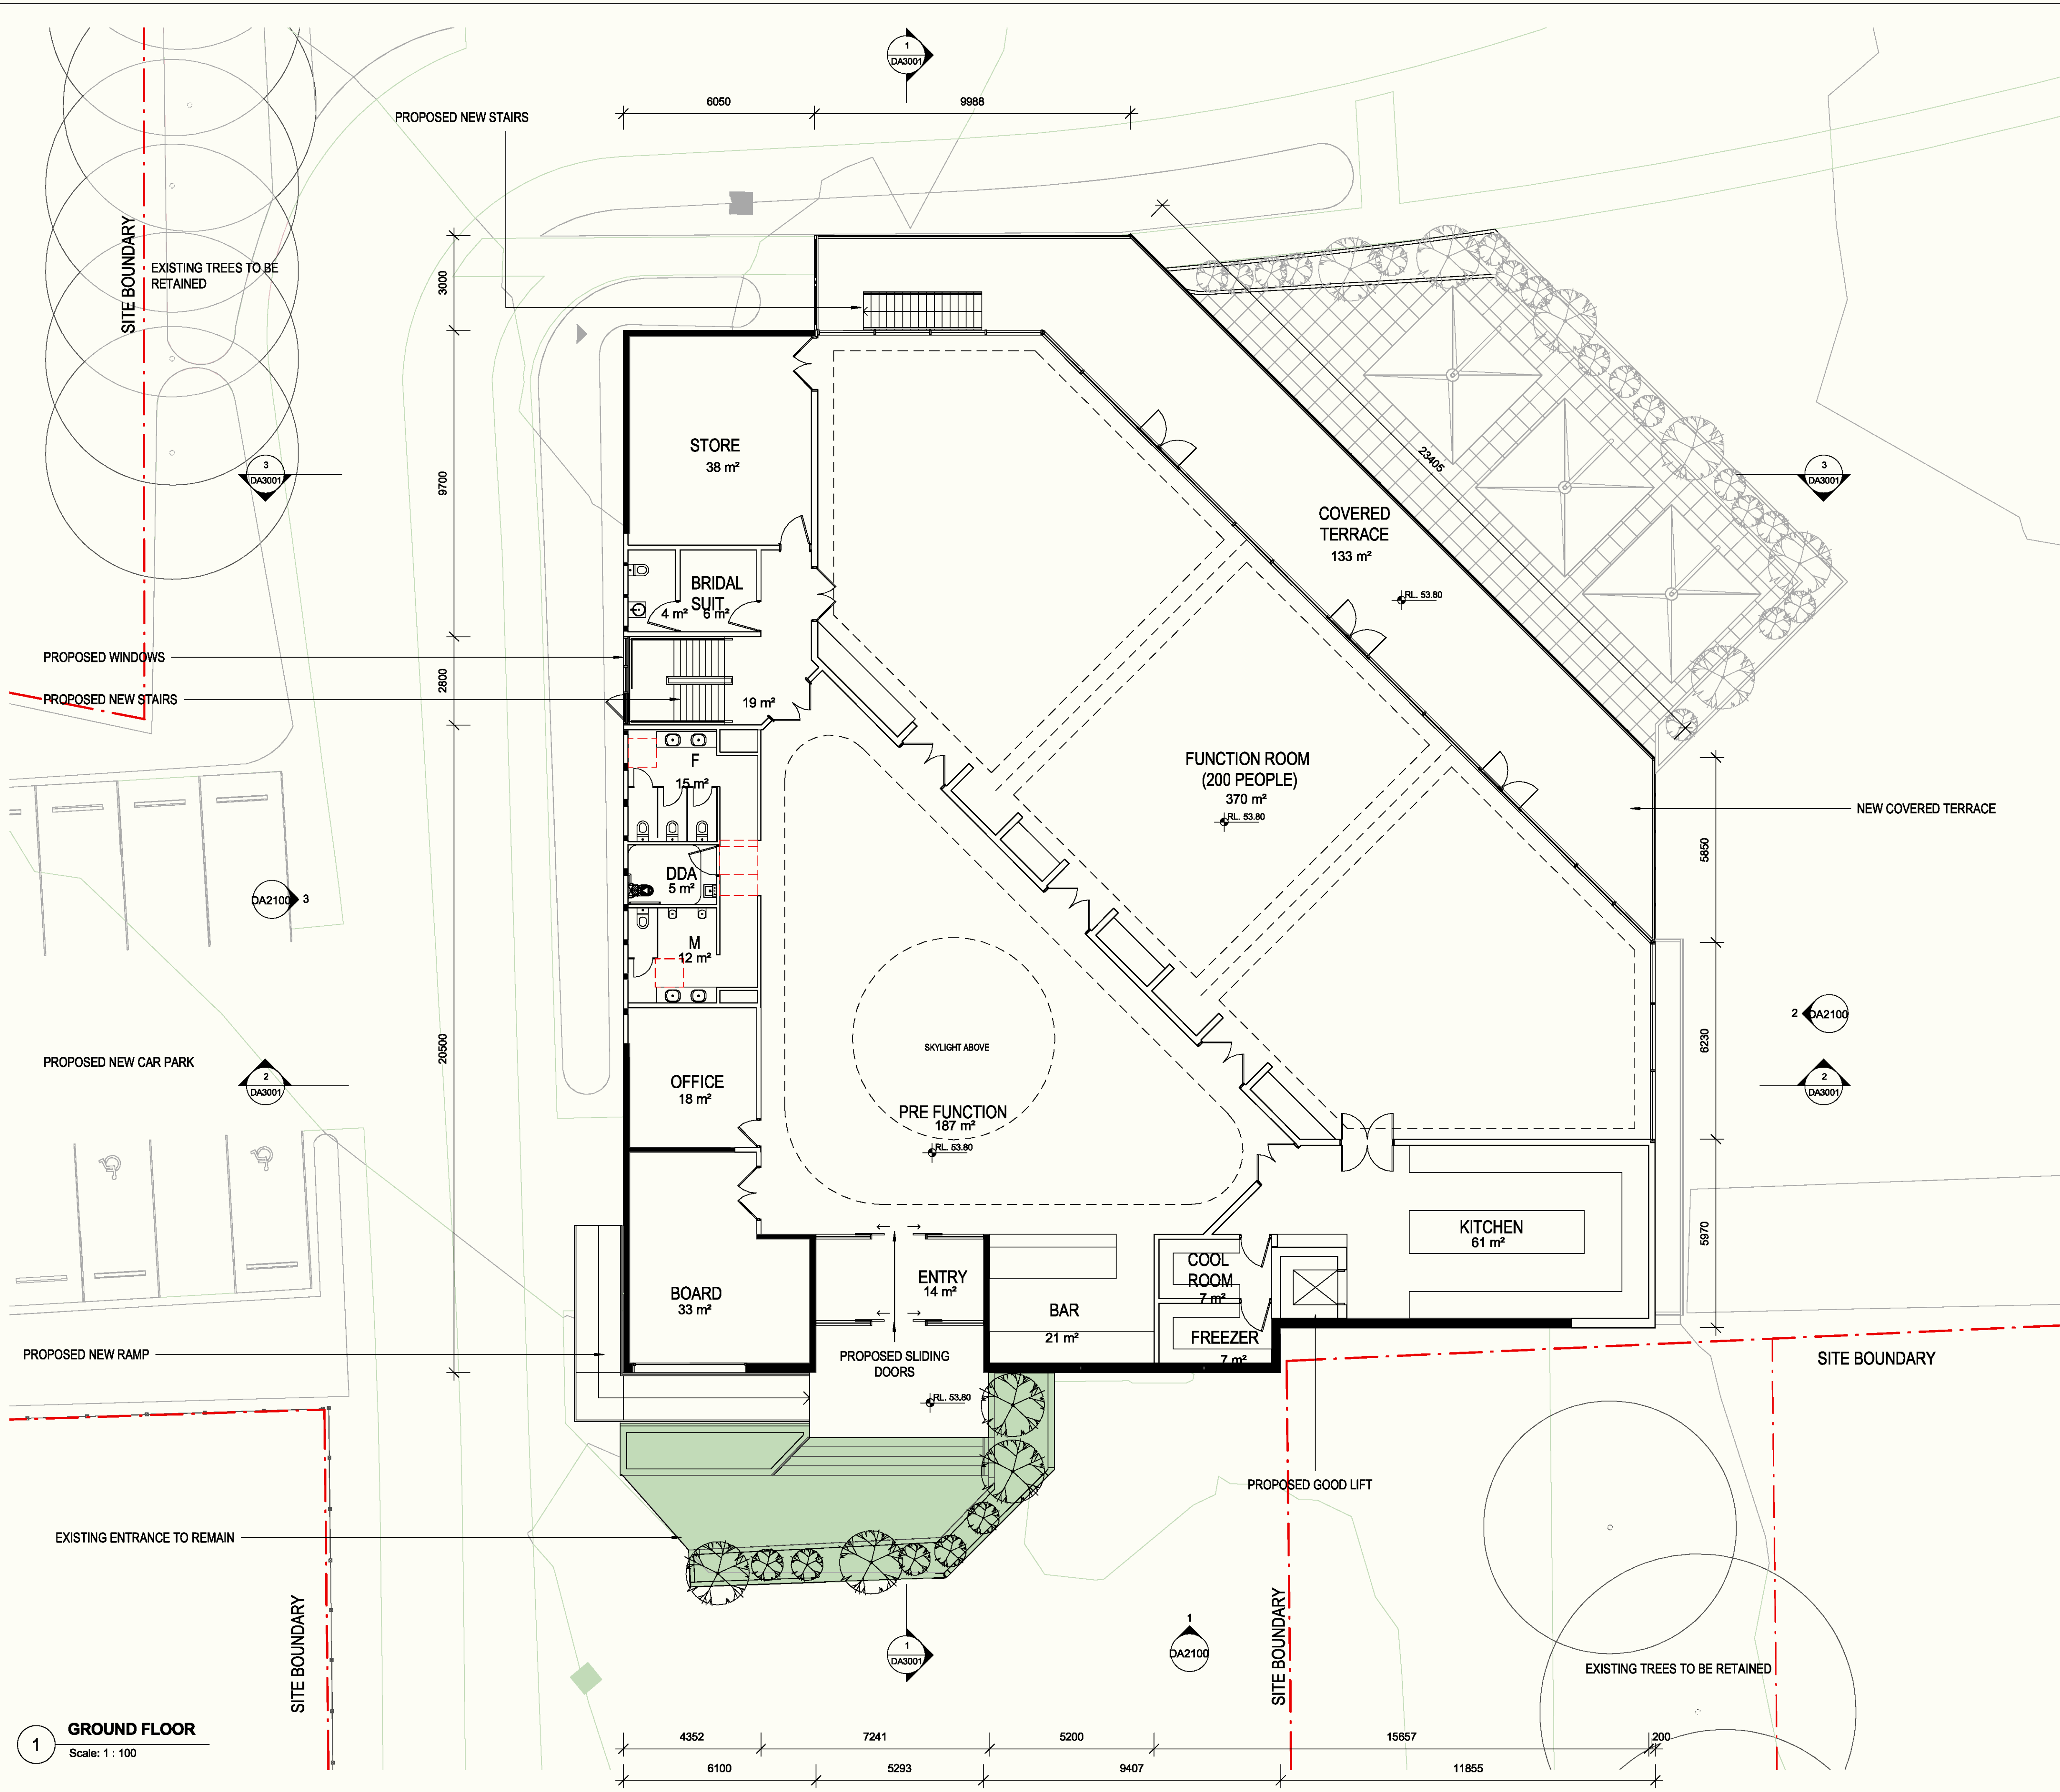

- - - - EXISTING SITE BOUNDARY
- PROPOSED EXTENSION WORKS FOR DA APPROVAL
- PROPOSED EXTENSION WORKS FOR DA APPROVAL
- SITE WORK AND ALL LANDSCAPING INDICATIVELY SHOWN FOR REFERENCE ONLY
- EXISTING BUILDING TO REMAIN
- EXISTING WALL/STRUCTURE TO REMAIN

CLIENT:
Catholic Metropolitan Cemeteries Trust

PROJECT:
WALLACIA GOLF CLUB


ALTIS
architecture

p 61 2 9364 9000 f 61 2 9571 7930 lower deck jones bay wharf
suite 123 / 26 - 32 pirrama road pyrmont nsw 2009 australia


DRAWING TITLE:
GROUND FLOOR PLAN

<small>NOTES:</small> Nominated architect: Rolf Lattner : 5535 Copyright remains the property of Altis Architecture Pty Ltd. Use only figured dimensions. All discrepancies to be referred to Altis Architecture Pty Ltd prior to construction. Ensure compliance with the Building Code of Australia and all relevant Australian Standards and Authority requirements.		<small>NORTH:</small>
<small>SCALE:</small> As indicated @ A1	<small>DATE:</small> Issue Date	<small>ISSUE:</small> B
<small>DRAWN BY:</small> SA	<small>CHECKED BY:</small> DC	
<small>PROJECT NO.:</small> 2731.01	<small>DRAWING NO.:</small> DA1201	<small>CAD FILE:</small> B


1 GROUND FLOOR
Scale: 1 : 100

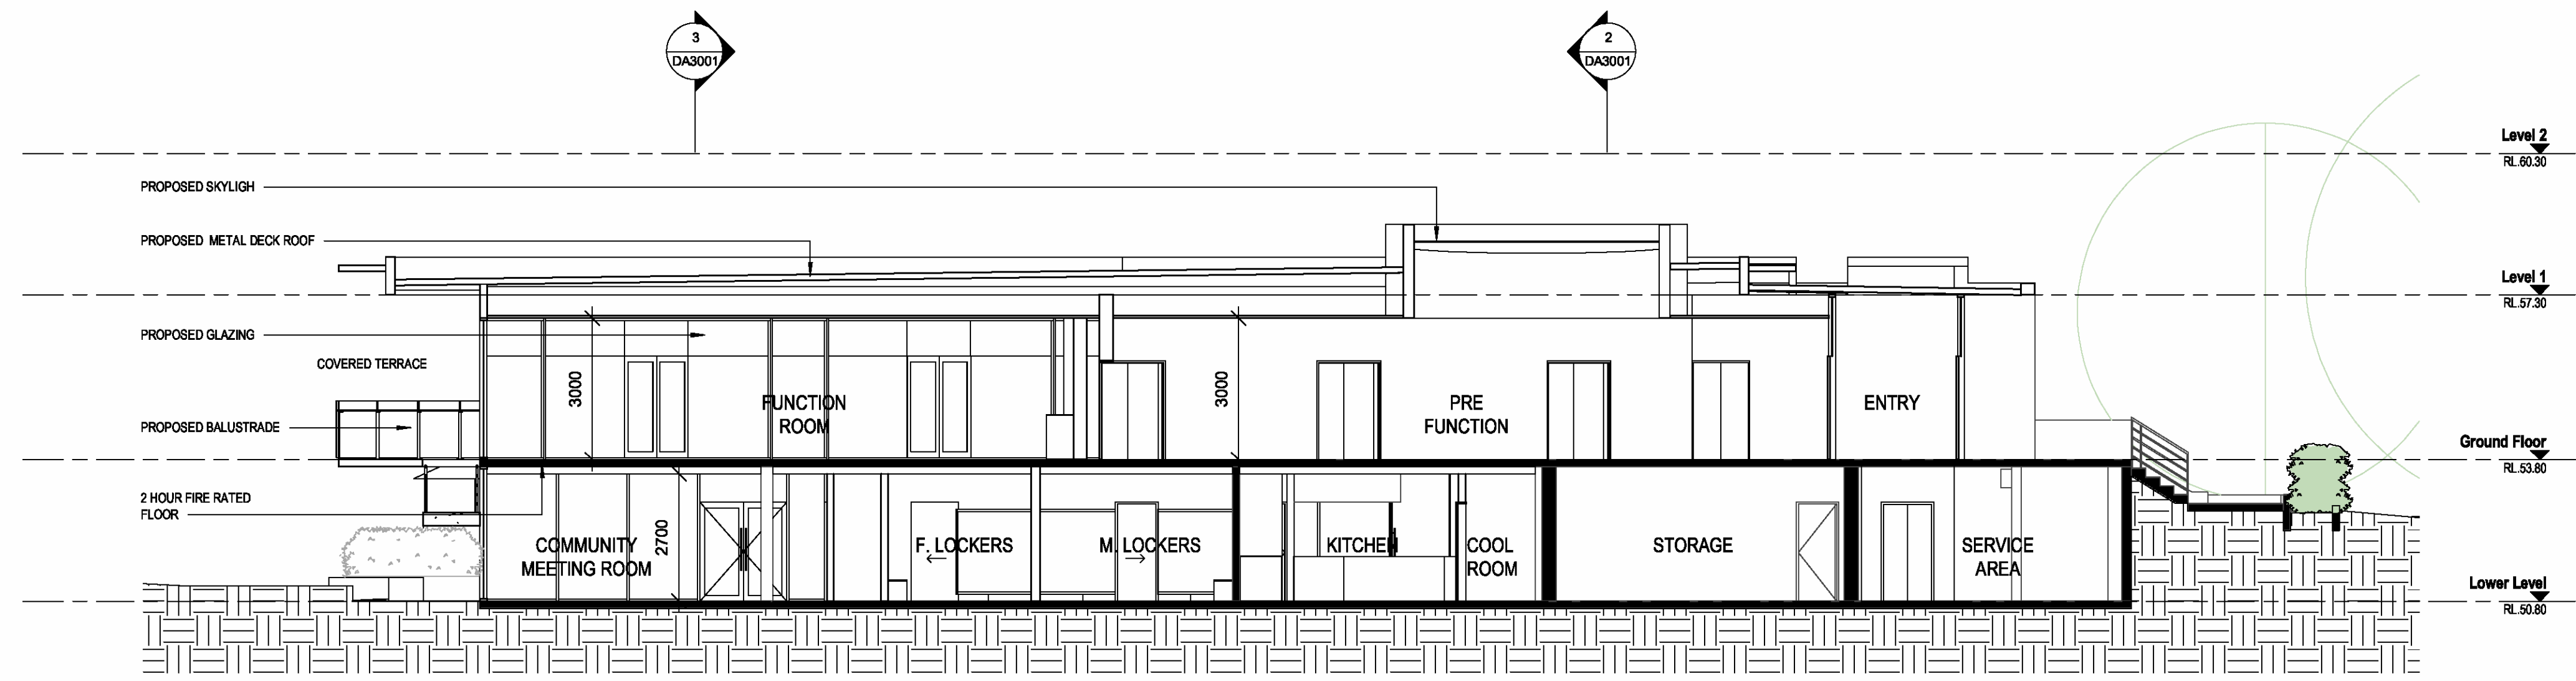

1 Section 1
Scale: 1 : 100

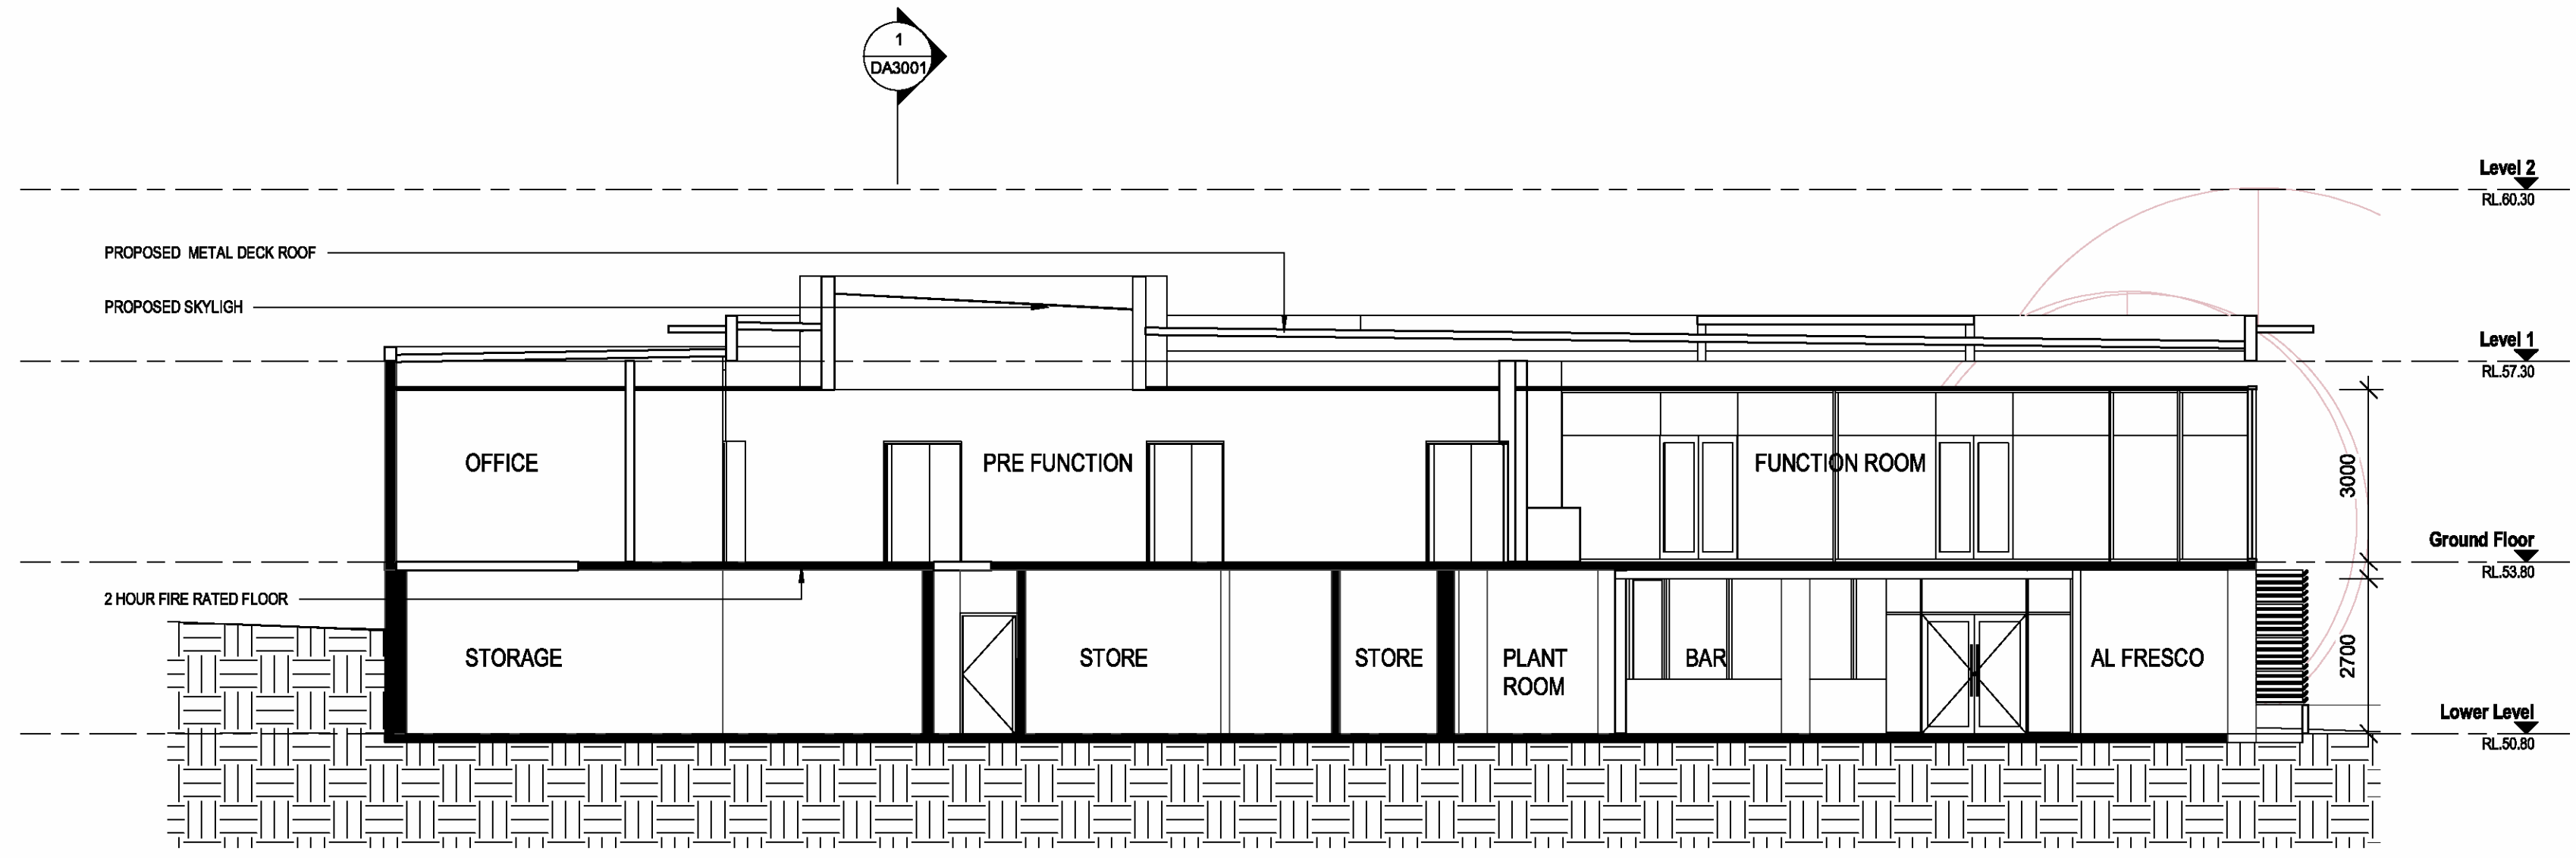

2 Section 2
Scale: 1 : 100

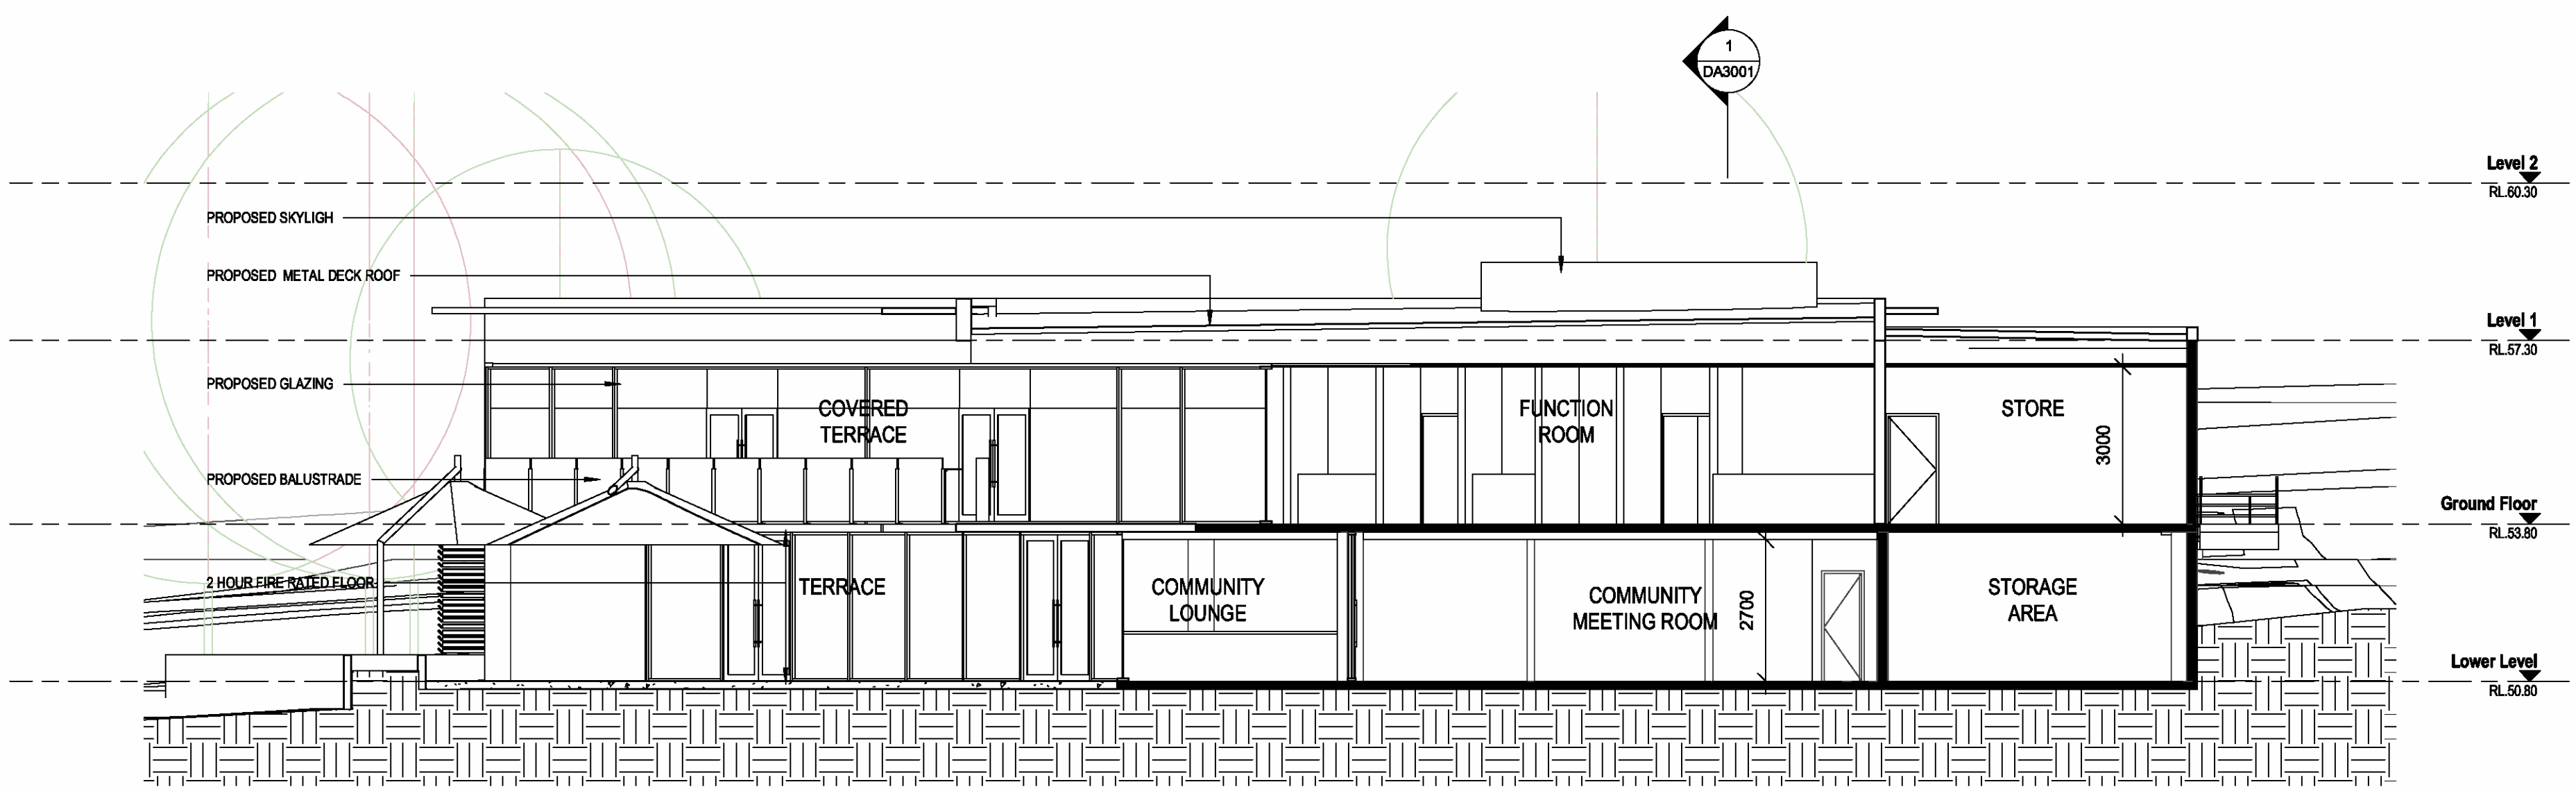

3 Section 3
Scale: 1 : 100

ISSUE	DATE	DESCRIPTION
A	28/10/2017	ISSUED FOR INFORMATION
B	27/10/2017	ISSUED FOR DA

- EXISTING SITE BOUNDARY
- PROPOSED EXTENSION WORKS FOR DA APPROVAL
- PROPOSED EXTENSION WORKS FOR DA APPROVAL
- SITE WORK AND ALL LANDSCAPING INDICATIVELY SHOWN FOR REFERENCE ONLY
- EXISTING BUILDING TO REMAIN
- EXISTING WALL/STRUCTURE TO REMAIN

CLIENT:
Catholic Metropolitan Cemeteries Trust

PROJECT:
WALLACIA GOLF CLUB


ARCHITECT:

ALTIS
architecture

p 61 2 9364 9000 f 61 2 9571 7930 lower deck jones bay wharf
suite 123 / 26 - 32 pirrama road pymont nsw 2009 australia

DRAWING TITLE:
PROPOSED SECTIONS

NOTES:
Nominated architect: Rolf Latimer : 5535
Copyright remains the property of Altis Architecture Pty Ltd.
Use only figured dimensions.
All discrepancies to be referred to Altis Architecture Pty Ltd prior to construction.
Ensure compliance with the Building Code of Australia and all relevant Australian Standards and Authority requirements.

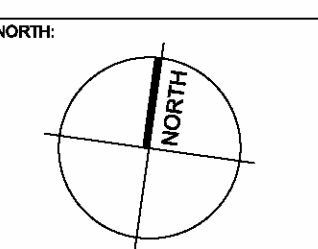

SCALE: As indicated @ A1			DATE: Issue Date	
DRAWN BY: SA	CHECKED BY: DC	PROJECT NO: 2731.01	DRAWING NO: DA3001	ISSUE: B
CAD FILE:				

