


23 Gibbons Street
Future 18 Storey Tower

Gibbons Street

7-9 Gibbons Street
18 Storey Tower

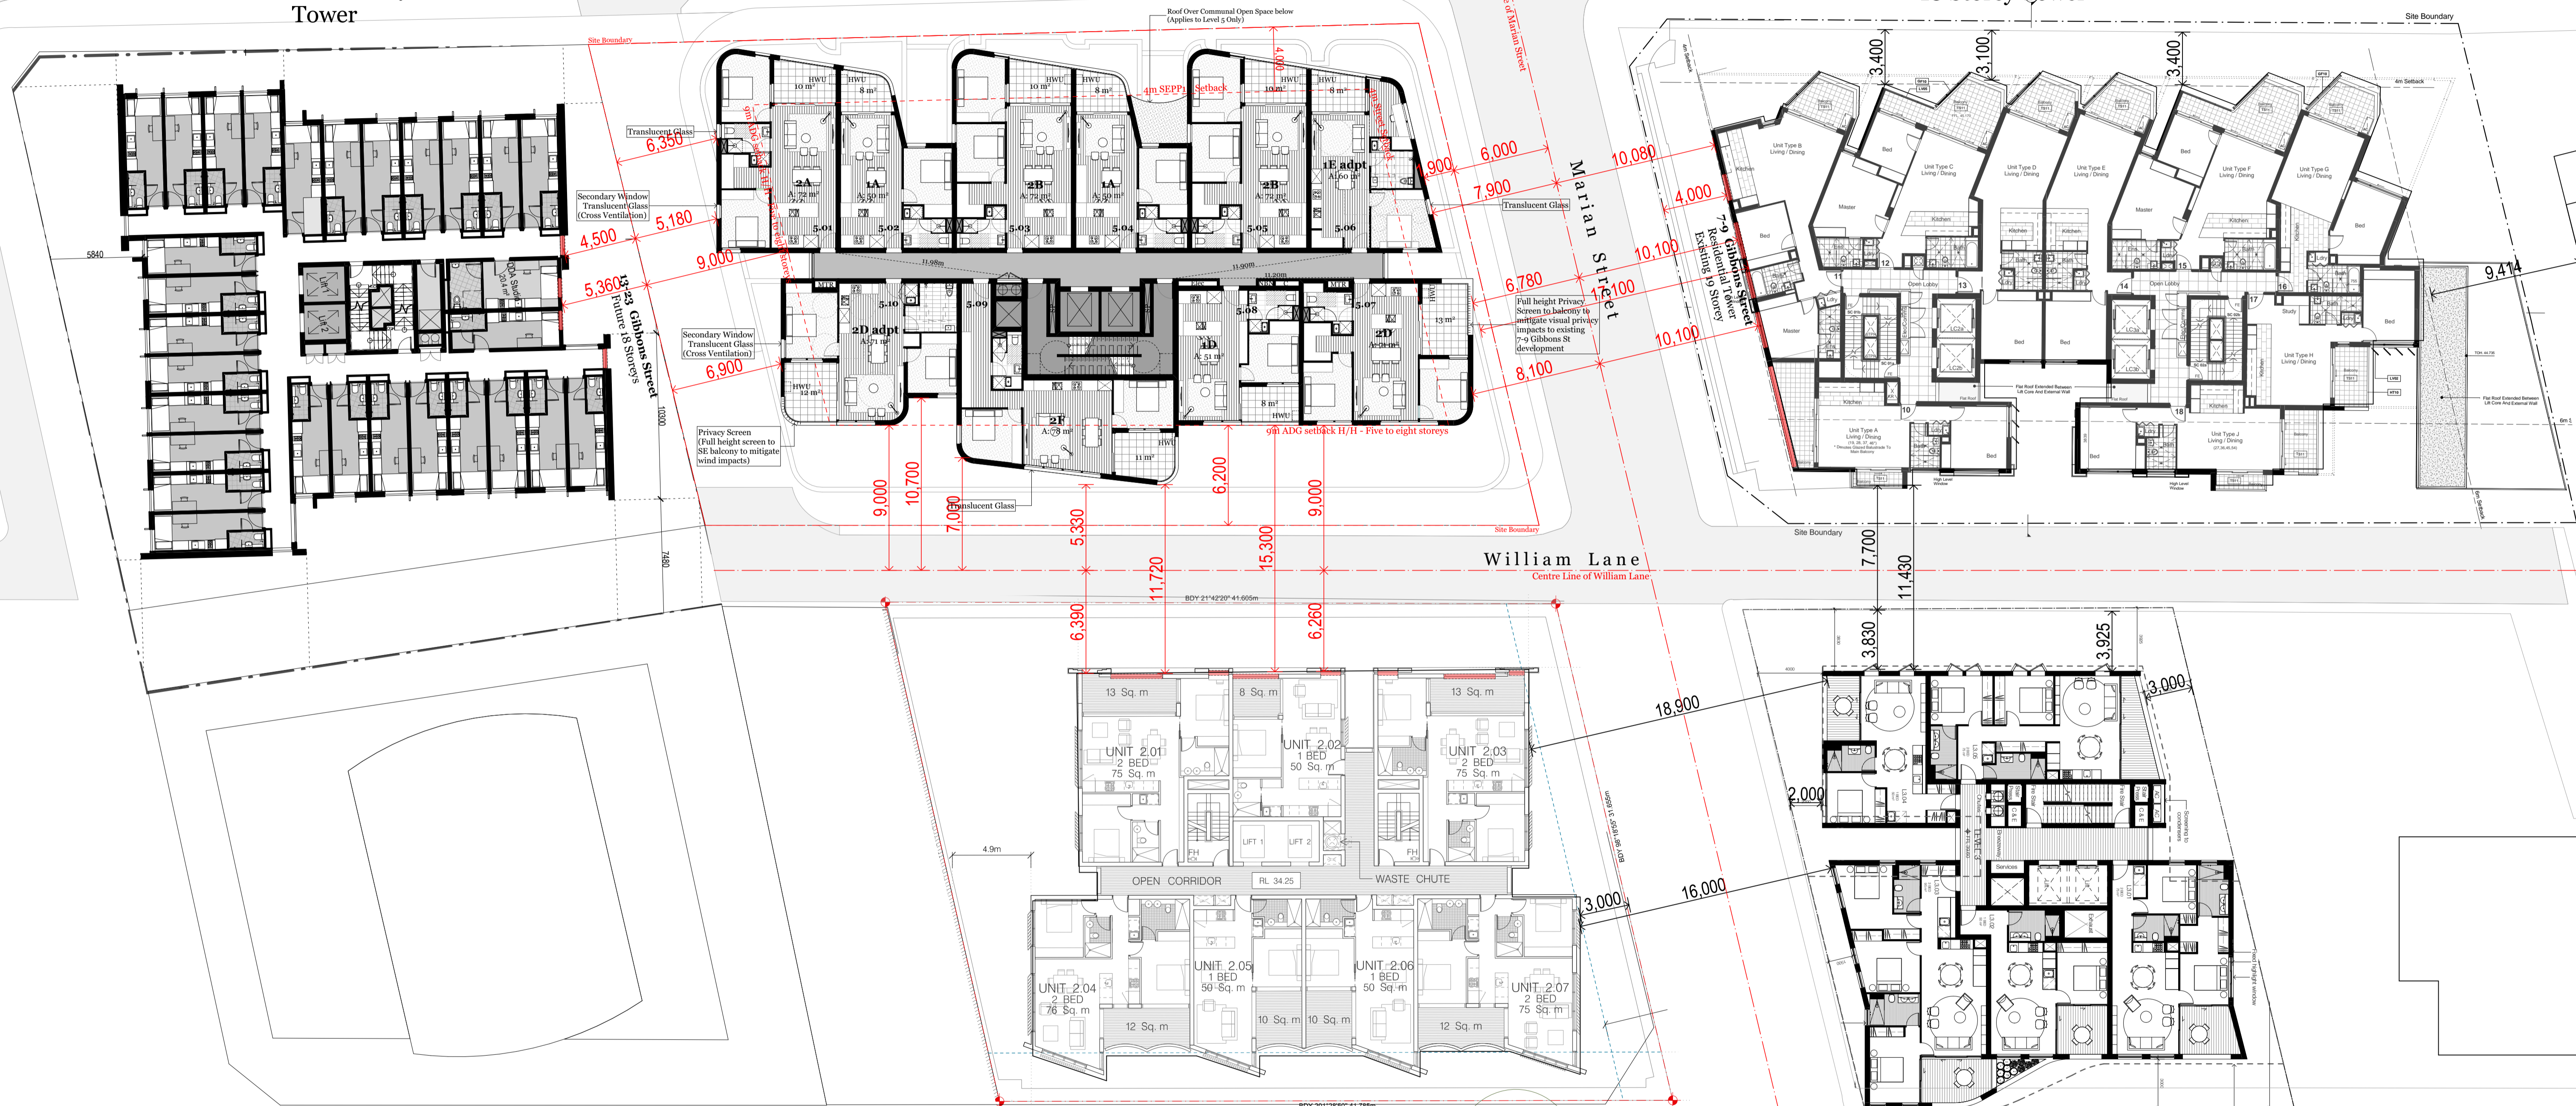

90-102 Regent Street
Proposed 18 Storeys Building
FUTURE

80-88 Regent Street
Future 18 Storey Tower

Consultants

Access - Morris Goding
David Goding
david@gmg.com.au
0407 246 115

Building Services - Arrow
Brian Calvert
bcalvert@arrow.com.au
0416 084 260

Communication - Straight Talk
Jessica Stapleton
jstaple@straight-talk.com.au
0433 522 069

Fire - Core Engineering
Neil Campbell
neil@coreengineering.com.au
0419 610 928

Geotechnical - CES
Tristan Goodbody
tgoodbody@ces.com.au
0418 235 072

Heritage - Artefact
Sandra Wallace
sandra.wallace@artefact.net.au
0403 365 086

Surveyor - Norton Survey
Andrew Whitfield
awhitfield@nortonsurvey.com.au
0418 235 072


QS - WT Partnership
Paul Elphick
paul@wtpartnership.com.au
0407 243 711

Traffic - TTM
Callum Hutchison
callum@ttmgroup.com.au
0402 095 256

Wind - Windtech
Simon Renald
simon@windtechglobal.com
9993 0308



Rev.	Date	By	Ckd	Description
A	14/05/19	KL	SO	Arch Set for IPC

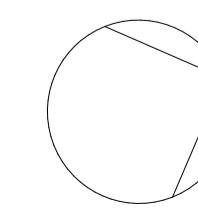

DKO Architecture (NSW) Pty Ltd
119 Redfern Street
Redfern, NSW 2016
T +61 2 8346 4500
info@dko.com.au
www.dko.com.au
ABN: 81956706590

© DKO Architecture (NSW) Pty Ltd
Except as allowed under copyright act, no part of this
drawing may be reproduced or otherwise dealt with
without written permission of DKO Architecture.
NSW Nominated Architects
Kasey de Ruijter 0707 David Randerson 8542



Project Name
Project Address

11 Gibbons Street,
Redfern, NSW 2016

Project Number
Drawing Name

11929
Levels 5-7 Typ. _Site Plan

Scale

1:200@A1

Date

February 2019

Client

SGCH

Drawing Number

SK134

Revision


A

23 Gibbons Street
Future 18 Storey Tower

7 - 9 Gibbons Street
18 Storey Tower


90-102 Regent Street
Proposed 18 Storeys Building
FUTURE

80-88 Regent Street
Future 18 Storey Tower

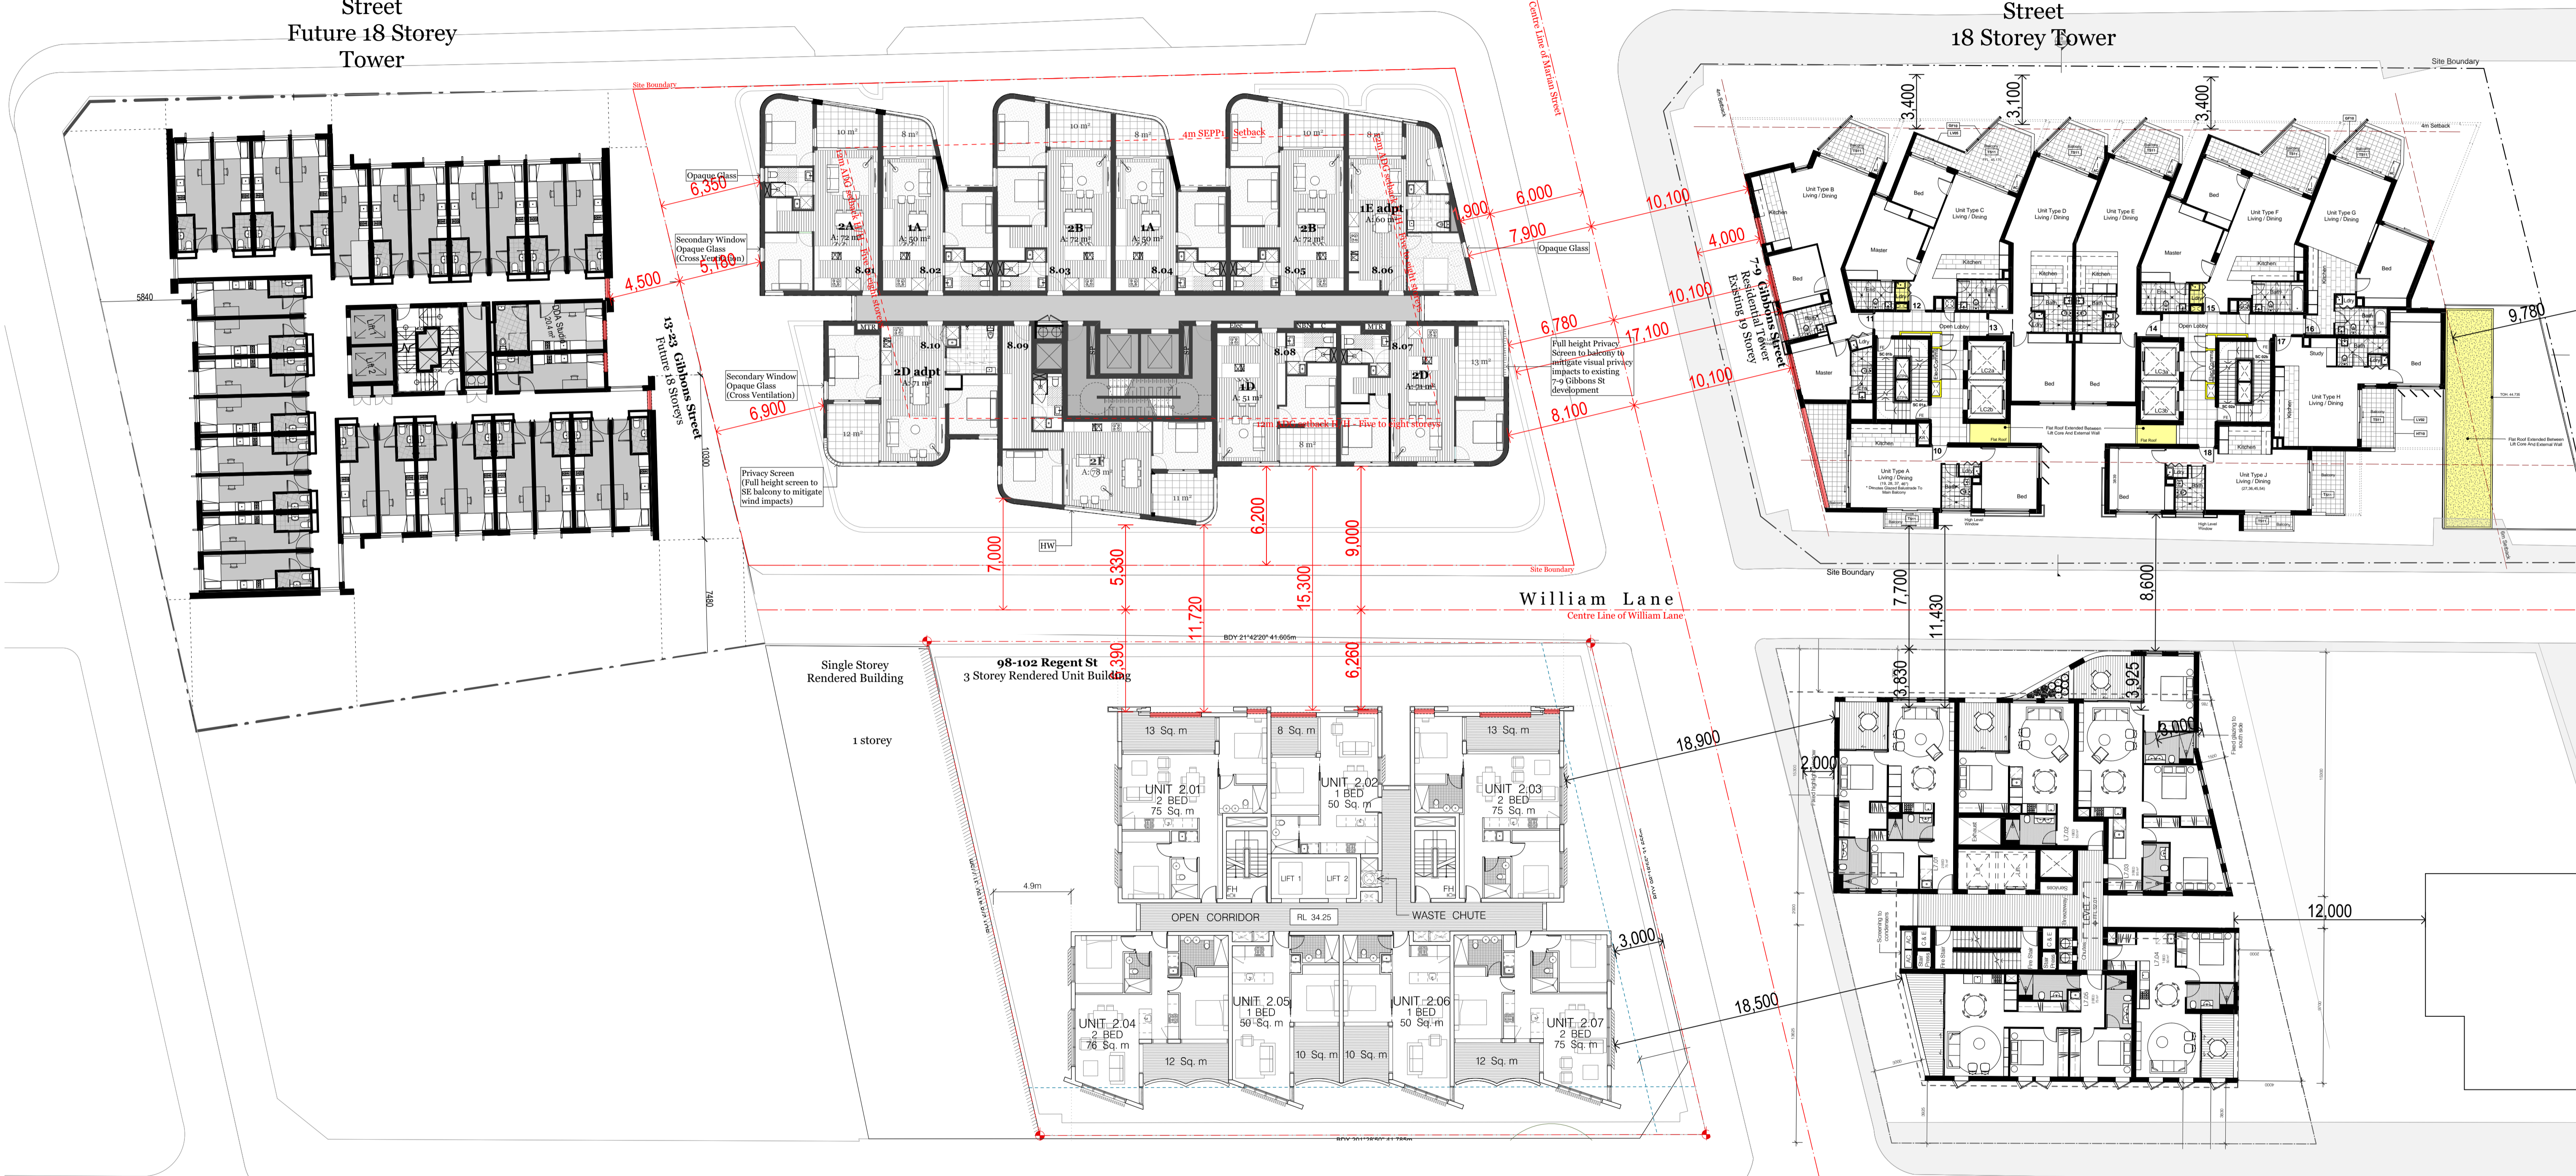

Consultants
 Access - Morris Godding
 David Godding
 davidg@mgc.com.au
 0407 246 115
 Acoustic - Renzo Tomin
 Tony Wong
 tony_wong@renzotomin.com.au
 8218 0515
 Building Services - Arrow
 Brian Calvert
 bcalvert@arrow.com.au
 0416 084 260
 Civil - ABC Consultants
 Ryan Campbell
 ryan@abc-consultants.com.au
 0492 343 139
 Communication - Straight Talk
 Jessica Stapleton
 jstaple@straight-talk.com.au
 0433 522 069
 ESD - Northrop
 Amir Gligic
 a.gligic@northrop.com.au
 0492 343 139
 Fire - Core Engineering
 Neil Campbell
 neil@coreengineering.com.au
 0410 610 928
 Flood - WMA Water
 Catherine Gosman
 gosman@wma-water.com.au
 9299 2855
 Geotechnical - CES
 Tristan Goodbody
 tgoodbody@ces.com.au
 8559 2200
 Heritage - Artefact
 Sandra Wallace
 sandra@artefact.net.au
 0416 086 086
 Landscape - In View
 Isabel Leter
 isabel@inviewdesign.com.au
 0416 110 058
 Surveyor - Norton Survey
 Andrew Whitfield
 awhitfield@nortonpartners.com.au
 0418 235 072
 Planner - Keylan
 Michael Woodland
 michael@keylan.com.au
 0448 726 214
 QS - WT Partnership
 Paul Elphick
 paul@wt-partnership.com.au
 0407 243 711
 Site Contamination - JRS&G
 Daniel Denaro
 ddenaro@jrs&g.com.au
 0468 455 921
 Traffic - TTM
 Callum Hutchesson
 callum@ttmgroup.com.au
 0492 095 256
 Waste - TTM
 Arthur Staminon
 arthur@ttmgroup.com.au
 (07) 3327 9500
 Wind - Windtech
 Simon Rosell
 simon@windtechglobal.com
 9993 0308

Rev. Date By Ckd Description
 A 14/05/19 KL SO Arch Set for IPC
 St George Community Housing

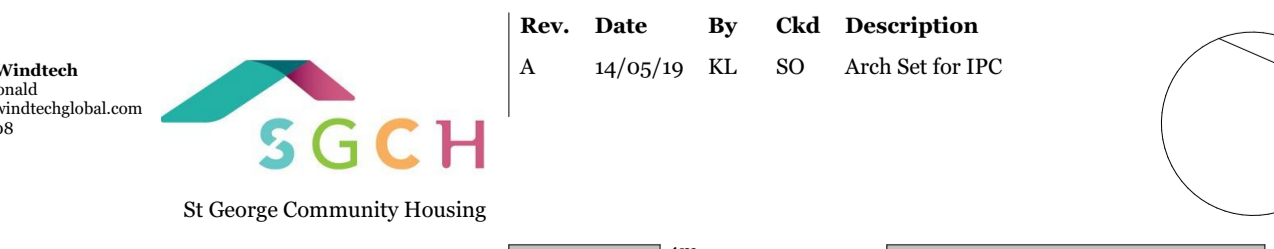

DKO Architecture (NSW) Pty Ltd
 119 Redfern Street
 Redfern, NSW 2016
 T +61 2 8346 4500
 info@dko.com.au
 www.dko.com.au
 ABN: 81956706590
 © DKO Architecture (NSW) Pty Ltd
 Except as allowed under copyright act, no part of this
 drawing may be reproduced or otherwise dealt with
 without written permission of DKO Architecture.
 NSW - Nominated Architects
 Kasey de Ruijter 0701 David Randerson 8542




Project Name 11 Gibbons Street
Project Address 11 Gibbons Street,
 Redfern, NSW 2016
Client SGCH
Project Number 11929
Drawing Name Levels 8-16 Typ_Site Plan
Scale 1:200@A1
Date February 2019
Drawing Number SK135
Revision A

23 Gibbons Street
Future 18 Storey Tower

Gibbons Street

7-9 Gibbons Street
18 Storey Tower

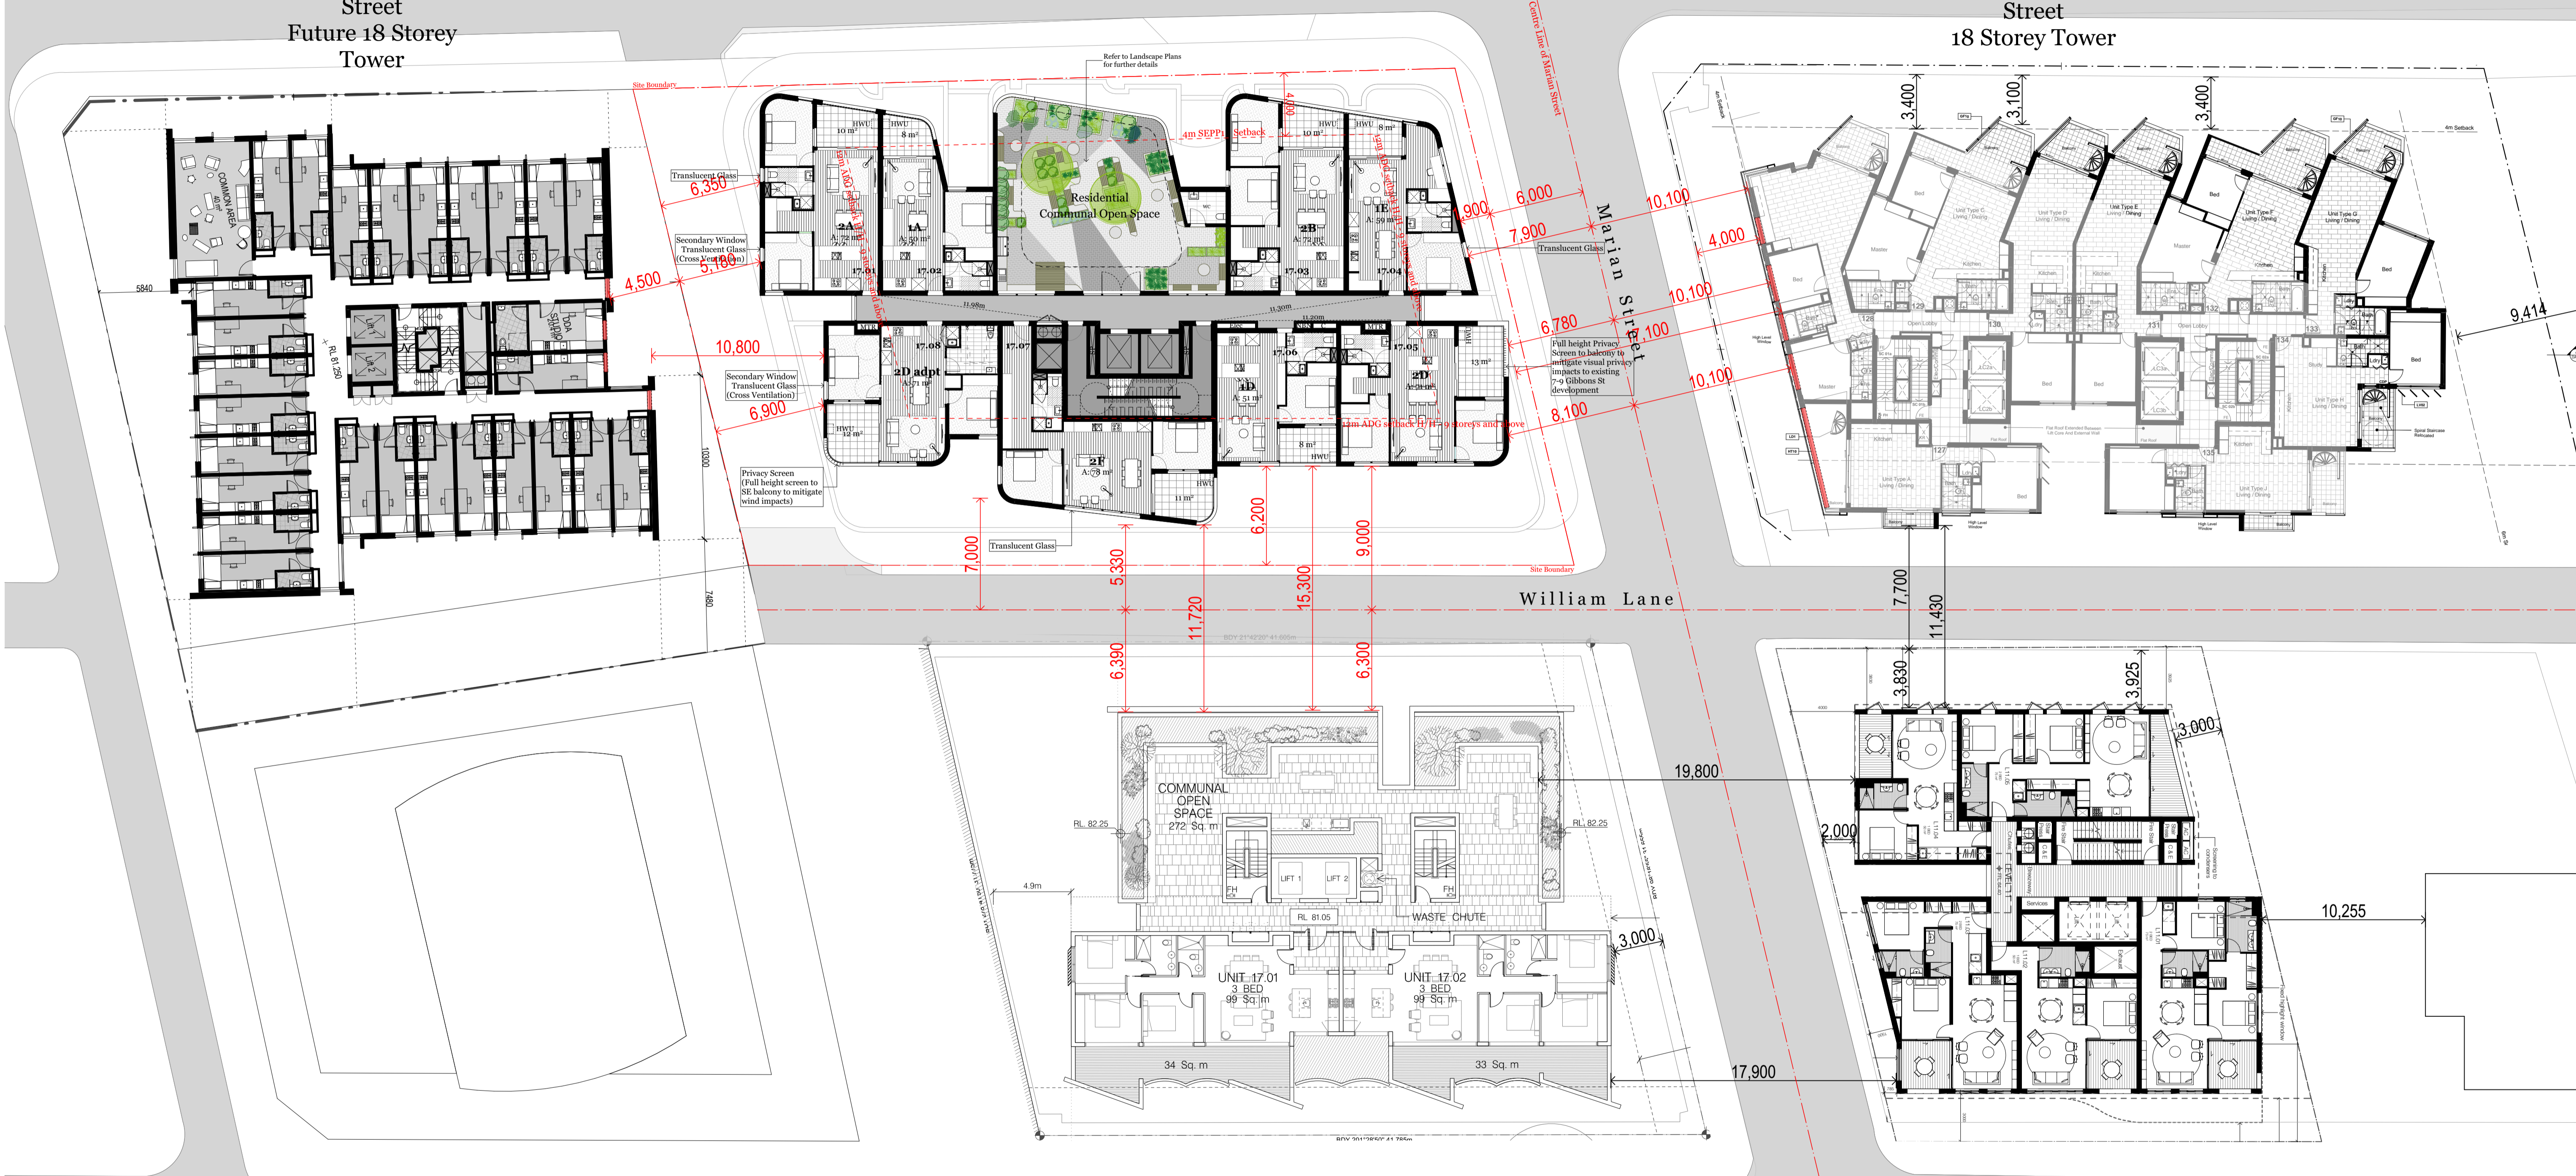


90-102 Regent Street
Proposed 18 Storeys Building
FUTURE

Consultants

- Access - Morris Godding**
David Godding
david@gmg.com.au
0407 246 115
- Building Services - Arrow**
Brian Calvert
bcalvert@arrow.com.au
0416 084 260
- Communication - Straight Talk**
Jessica Stapleton
jstaple@straight-talk.com.au
0433 522 069
- Fire - Core Engineering**
Neil Campbell
neil@coreengineering.com.au
0419 610 928
- Geotechnical - CES**
Tristan Goodbody
8559 2200
- Heritage - Artefact**
Sandra Wallace
sawall@artefact.net.au
0403 965 086
- Surveyor - Norton Survey**
Andrew Whitfield
awhitfield@nortonsurvey.com.au
0418 235 072
- QS - WT Partnership**
Paul Elphick
pelpick@wtpartnership.com.au
0407 243 711
- Traffic - TTM**
Callum Hutchison
Callum@ttmgroup.com.au
0402 095 256
- Wind - Windtech**
Simon Ronald
simon@windtechglobal.com
9993 0938
- Building Services - Arrow**
Brian Calvert
bcalvert@arrow.com.au
0416 084 260
- Communication - Straight Talk**
Jessica Stapleton
jstaple@straight-talk.com.au
0433 522 069
- Fire - Core Engineering**
Neil Campbell
neil@coreengineering.com.au
0419 610 928
- Geotechnical - CES**
Tristan Goodbody
8559 2200
- Heritage - Artefact**
Sandra Wallace
sawall@artefact.net.au
0403 965 086
- Surveyor - Norton Survey**
Andrew Whitfield
awhitfield@nortonsurvey.com.au
0418 235 072
- QS - WT Partnership**
Paul Elphick
pelpick@wtpartnership.com.au
0407 243 711
- Traffic - TTM**
Callum Hutchison
Callum@ttmgroup.com.au
0402 095 256
- Wind - Windtech**
Simon Ronald
simon@windtechglobal.com
9993 0938
- Access - Morris Godding**
David Godding
david@gmg.com.au
0407 246 115
- Building Services - Arrow**
Brian Calvert
bcalvert@arrow.com.au
0416 084 260
- Communication - Straight Talk**
Jessica Stapleton
jstaple@straight-talk.com.au
0433 522 069
- Fire - Core Engineering**
Neil Campbell
neil@coreengineering.com.au
0419 610 928
- Geotechnical - CES**
Tristan Goodbody
8559 2200
- Heritage - Artefact**
Sandra Wallace
sawall@artefact.net.au
0403 965 086
- Surveyor - Norton Survey**
Andrew Whitfield
awhitfield@nortonsurvey.com.au
0418 235 072
- QS - WT Partnership**
Paul Elphick
pelpick@wtpartnership.com.au
0407 243 711
- Traffic - TTM**
Callum Hutchison
Callum@ttmgroup.com.au
0402 095 256
- Wind - Windtech**
Simon Ronald
simon@windtechglobal.com
9993 0938

Rev.	Date	By	Ckd	Description
A	14/05/19	KL	SO	Arch Set for IPC

DKO Architecture (NSW) Pty Ltd
119 Redfern Street
Redfern, NSW 2016
T +61 2 8346 4500
info@dko.com.au
www.dko.com.au
ABN: 81956706590

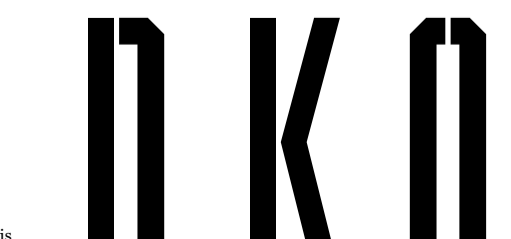

Project Name: 11 Gibbons Street, Redfern, NSW 2016
Project Address: 11 Gibbons Street, Redfern, NSW 2016
Project Number: 11929
Drawing Name: Level 17 Site Plan
Scale: 1:200@A1
Date: February 2019
Client: SGCH
Drawing Number: SK136
Revision: A



© DKO Architecture (NSW) Pty Ltd
Except as allowed under copyright act, no part of this drawing may be reproduced or otherwise dealt with without written permission of DKO Architecture.
NSW Nominated Architects
Kees de Ruijter 0707 David Randerson 8542