

NOTES


1. Internal layouts shown are indicative only for information purposes and are subject to future design development and change
2. Window mullions, if shown are indicative only
3. Louvre panels, if shown are indicative only
4. All dimensions and levels shown are approximate
5. Any finishes nominated are indicative only and subject to change
6. Articulations shown on the façade are indicative only and are subject to further design development and change
7. Storage allocations and areas are not necessarily shown on the drawings and are subject to change

Project Title
SHEPHERDS BAY

Drawing Title
Preliminary and Indicative
LEVEL 2

Scale 1:200 @ B1	Project No. 15031	Drawn By TS	Rev S
Date 2-3/2024	Drawn No. 2-3/2024/001	Rev S	

turner Level 2 - 4/21/2024 (Rev. 01) 1-411-2888-0000 1-411-2888-0000

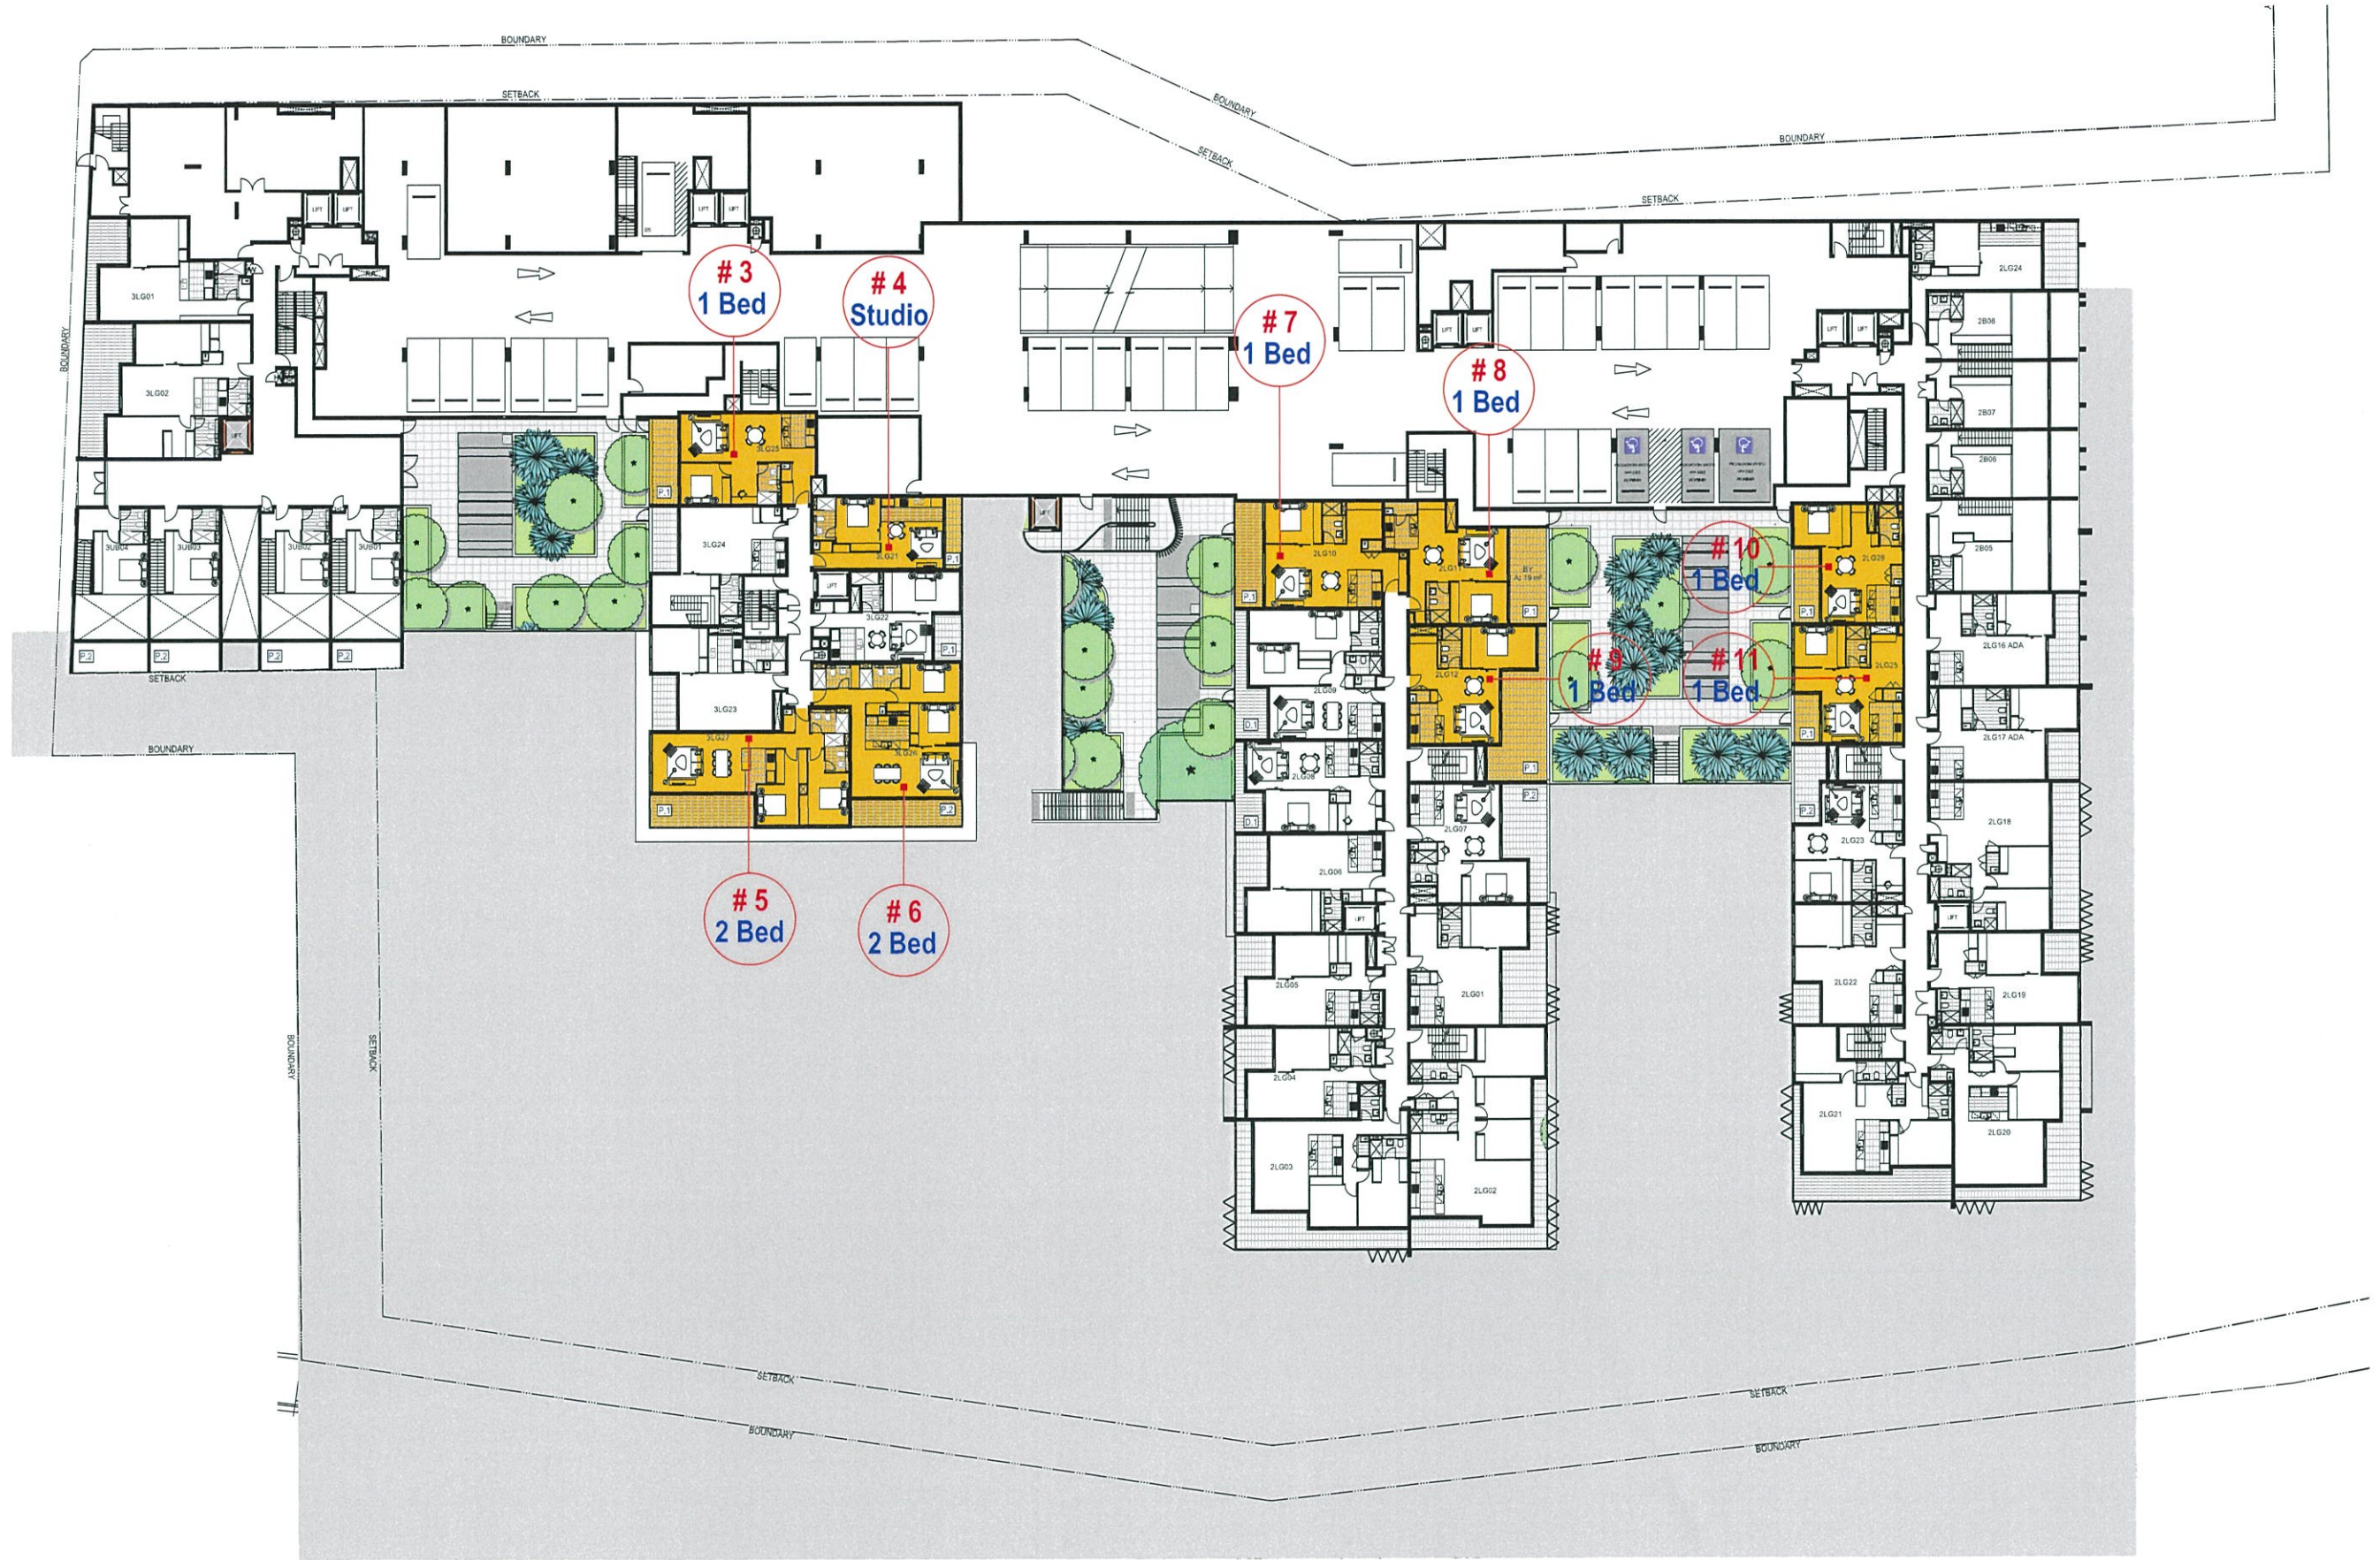

NOTES

1. Internal layouts shown are indicative only for information purposes and are subject to future design development and change
2. Window mullions, if shown are indicative only
3. Louvre panels, if shown are indicative only
4. All dimensions and levels shown are approximate
5. Any finishes nominated are indicative only and subject to change
6. Articulations shown on the façade are indicative only and are subject to further design development and change
7. Storage allocations and areas are not necessarily shown on the drawings and are subject to change


Project Title
SHEPHERDS BAY

Drawing Title
Preliminary and Indicative
LEVEL 3

Scale 1:200 @ B1	Project No. 15031	Drawn by TS	North Arrow
Block For Information	Eng No. 2-3/VPA/002	Rev S	

turner

Level 3, 175 Green Street
Dunedin 9010
New Zealand
1-912 888 888
Fax: 1-912 888 888
turner.co.nz

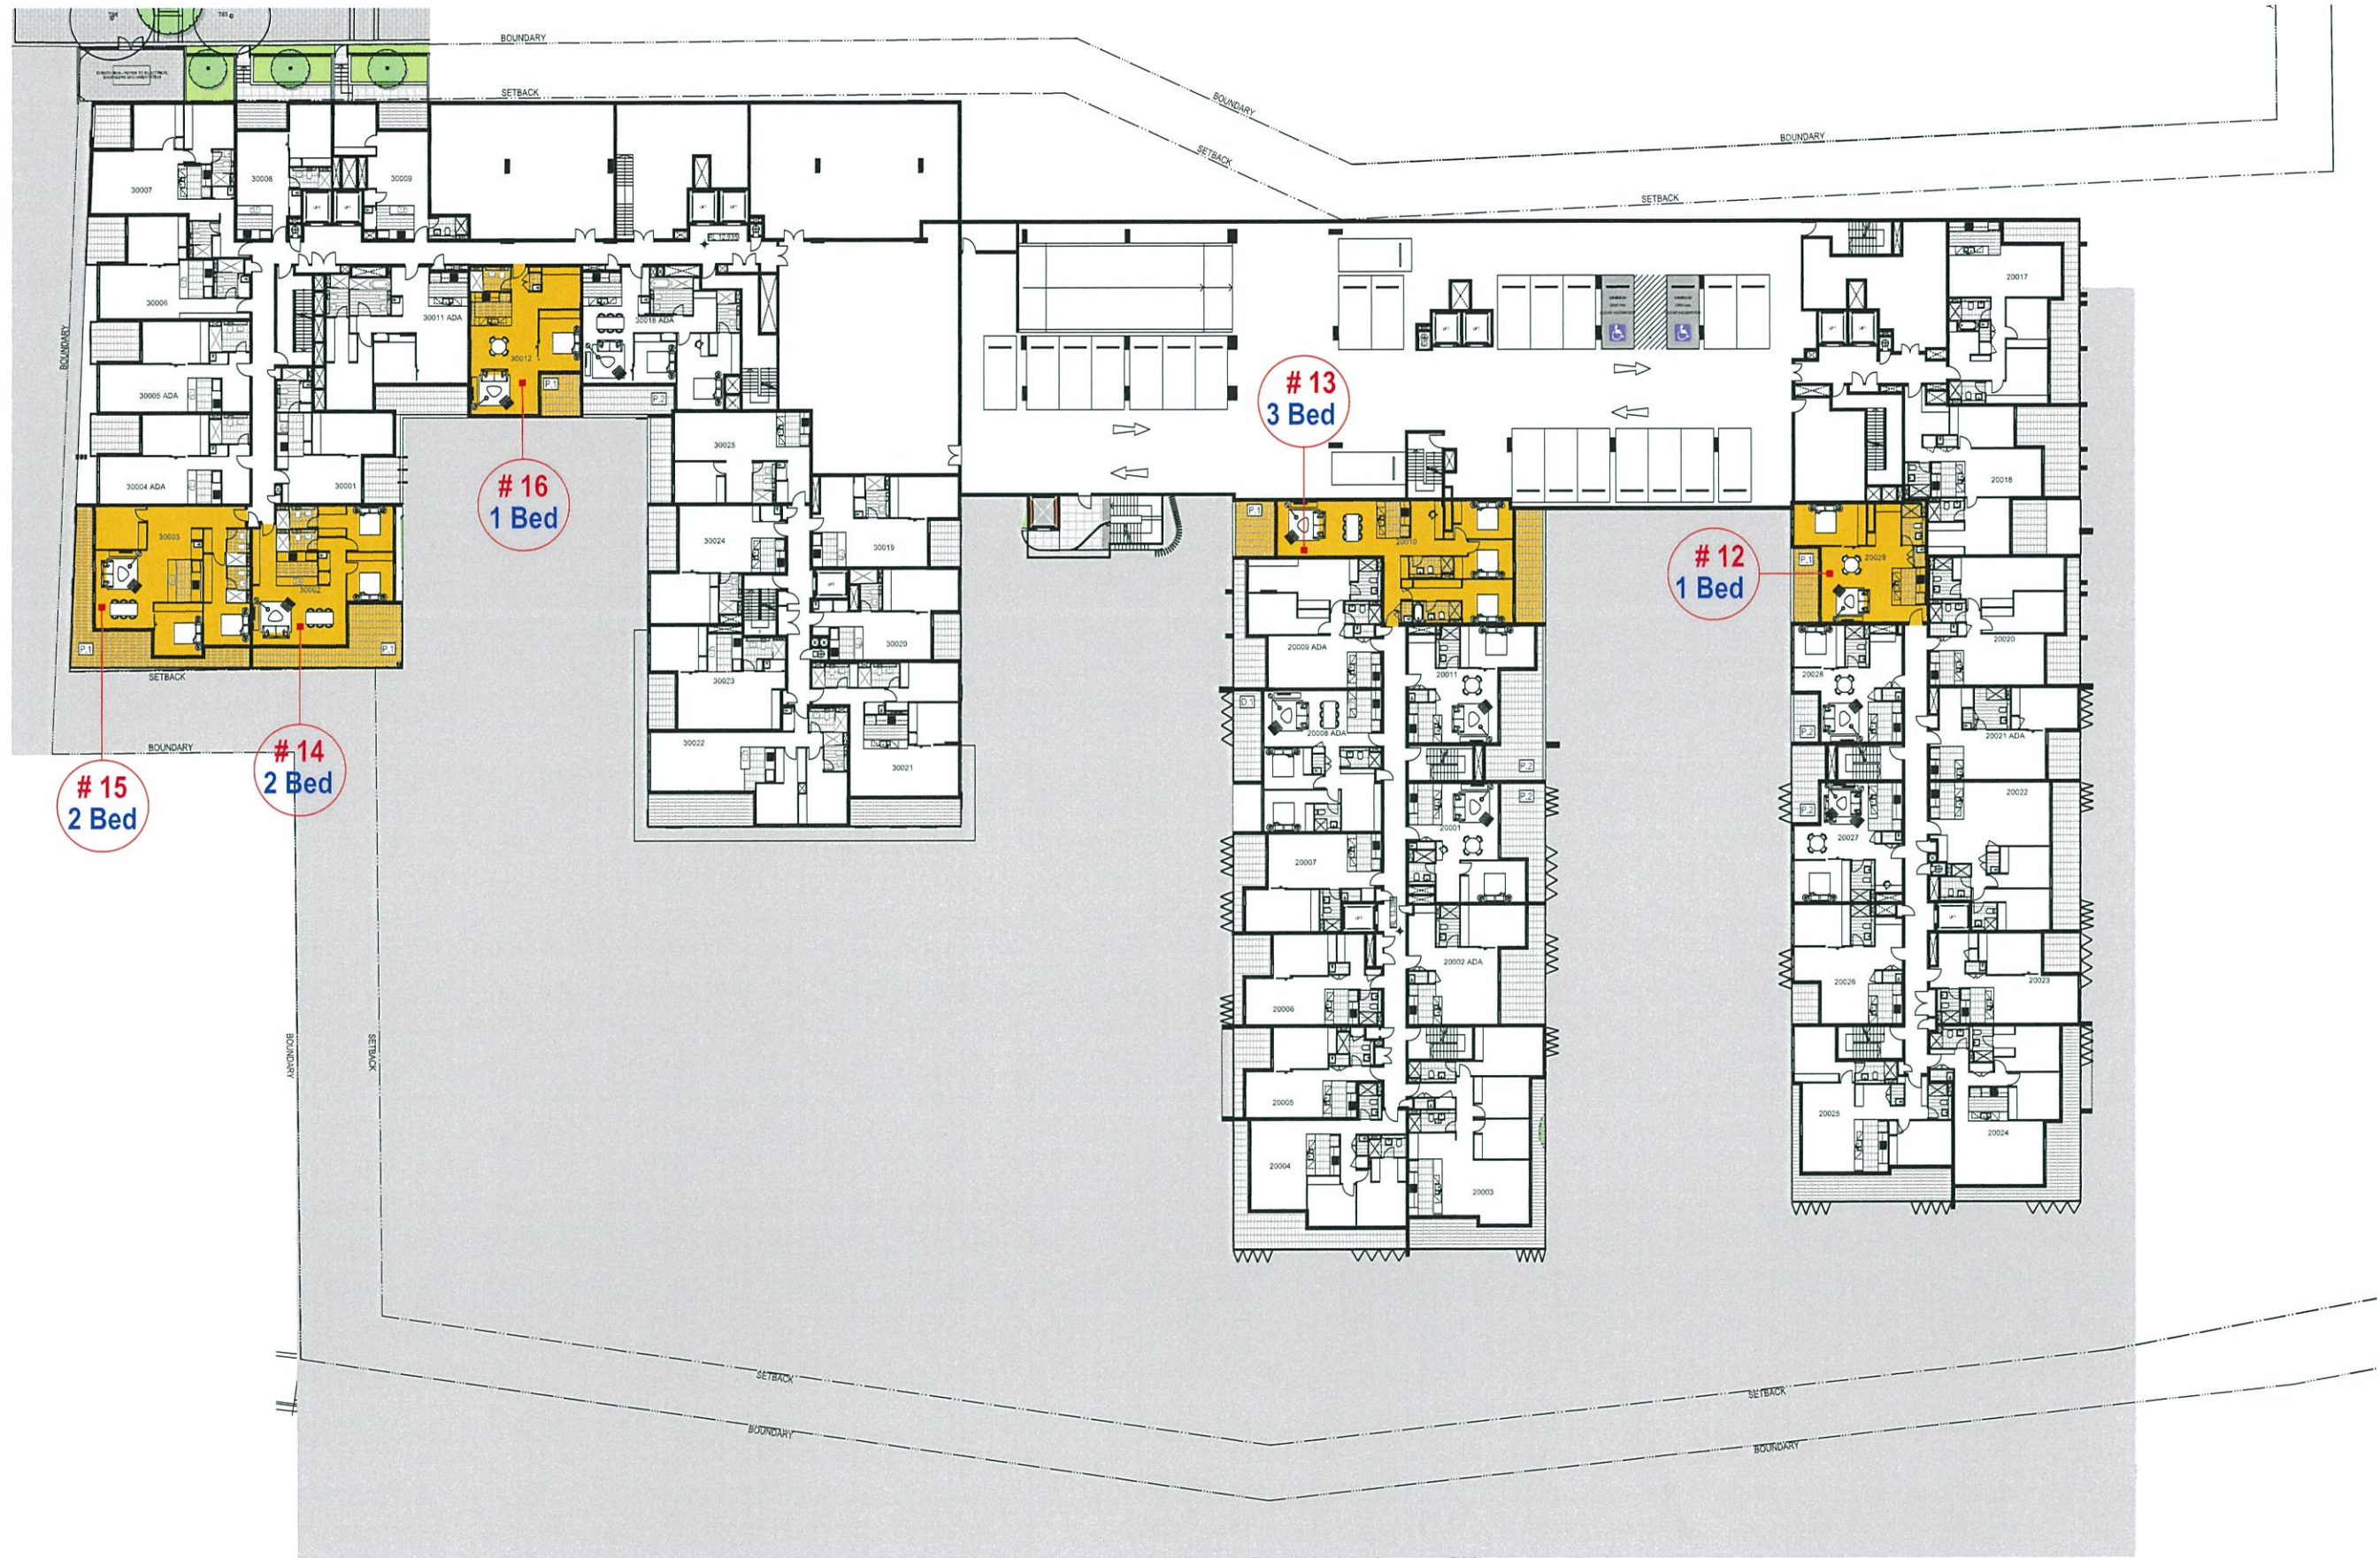

NOTES

1. Internal layouts shown are indicative only for information purposes and are subject to future design development and change
2. Window mullions, if shown are indicative only
3. Louvre panels, if shown are indicative only
4. All dimensions and levels shown are approximate
5. Any finishes nominated are indicative only and subject to change
6. Articulations shown on the façade are indicative only and are subject to further design development and change
7. Storage allocations and areas are not necessarily shown on the drawings and are subject to change

Project Title		SHEPHERDS BAY	
Drawing Title		Preliminary and Indicative LEVEL 4	
Scale	Project No.	Drawn By	North
1:200 @ B1	15031	TS	↑
Station	Drawn No.	Rev	S
For Information	2-3/VPA/003		