

IMPORTANT NOTES:
 Do not scale from drawings. All dimensions to be checked on site before commencement of work. All discrepancies to be brought to the attention of the Architect. Larger scale drawings and written dimensions take preference. This drawing is copyright and the property of the author, and must not be retained, copied or used without the express authority of MARCHESE + PARTNERS INTERNATIONAL PTY. LTD.

REVISION	DATE	DESCRIPTION	BY	N	24.10.14	INTERNAL DISCUSSION	PS
A	30.11.12	SUBMISSION TO DOP	PS	O	11.11.14	JOINT CONFERENCE	PS
B	10.12.12	GENERAL REVISION	PS	P	27.11.14	LEC HEARING	PS
C	17.12.12	ADDITIONAL INFORMATION ADDED	PS				
D	12.05.13	BUILDING ENVELOP REVISIED	PS				
E	11.12.13	REVISED CONCEPT PLAN	PS				
F	16.06.14	PROPOSED AMENDED PLANS	PS				
G	25.07.14	PROPOSED AMENDED PLANS	PS				
H	01.08.14	PROPOSED AMENDED PLANS	PS				
I	07.08.14	PROPOSED AMENDED PLANS	PS				
J	13.08.14	PROPOSED AMENDED PLANS	PS				
K	19.08.14	PROPOSED AMENDED PLANS	PS				
L	25.08.14	PROPOSED AMENDED PLANS	PS				
M	12.09.14	PROPOSED AMENDED PLANS	PS				

marchesepartners


Marchese Partners International Pty Ltd
 Level 1, 53 Walker Street, North Sydney, NSW 2060 Australia
 P +61 2 9922 4375 F +61 2 9929 5786 E info@marchesepartners.com.au
 www.marchesepartners.com.au
 Sydney · Brisbane · Melbourne · Canberra · Guangzhou
 ACN 098 552 151 ABN 20 098 552 151

CLIENT
JW Neale Pty Ltd
 (Receivers and Managers Appointed)

PROJECT
PROPOSED RESIDENTIAL DEVELOPMENT
AVON ROAD, PYMBLE

DRAWING TITLE
VIEW FROM THE SUN 9.00 AM
21 JUN

SCALE	DATE	DRAWN	CHECKED
	01.11.2012		
JOB	DRAWING	REVISION	
12009	MP 27.01	P	

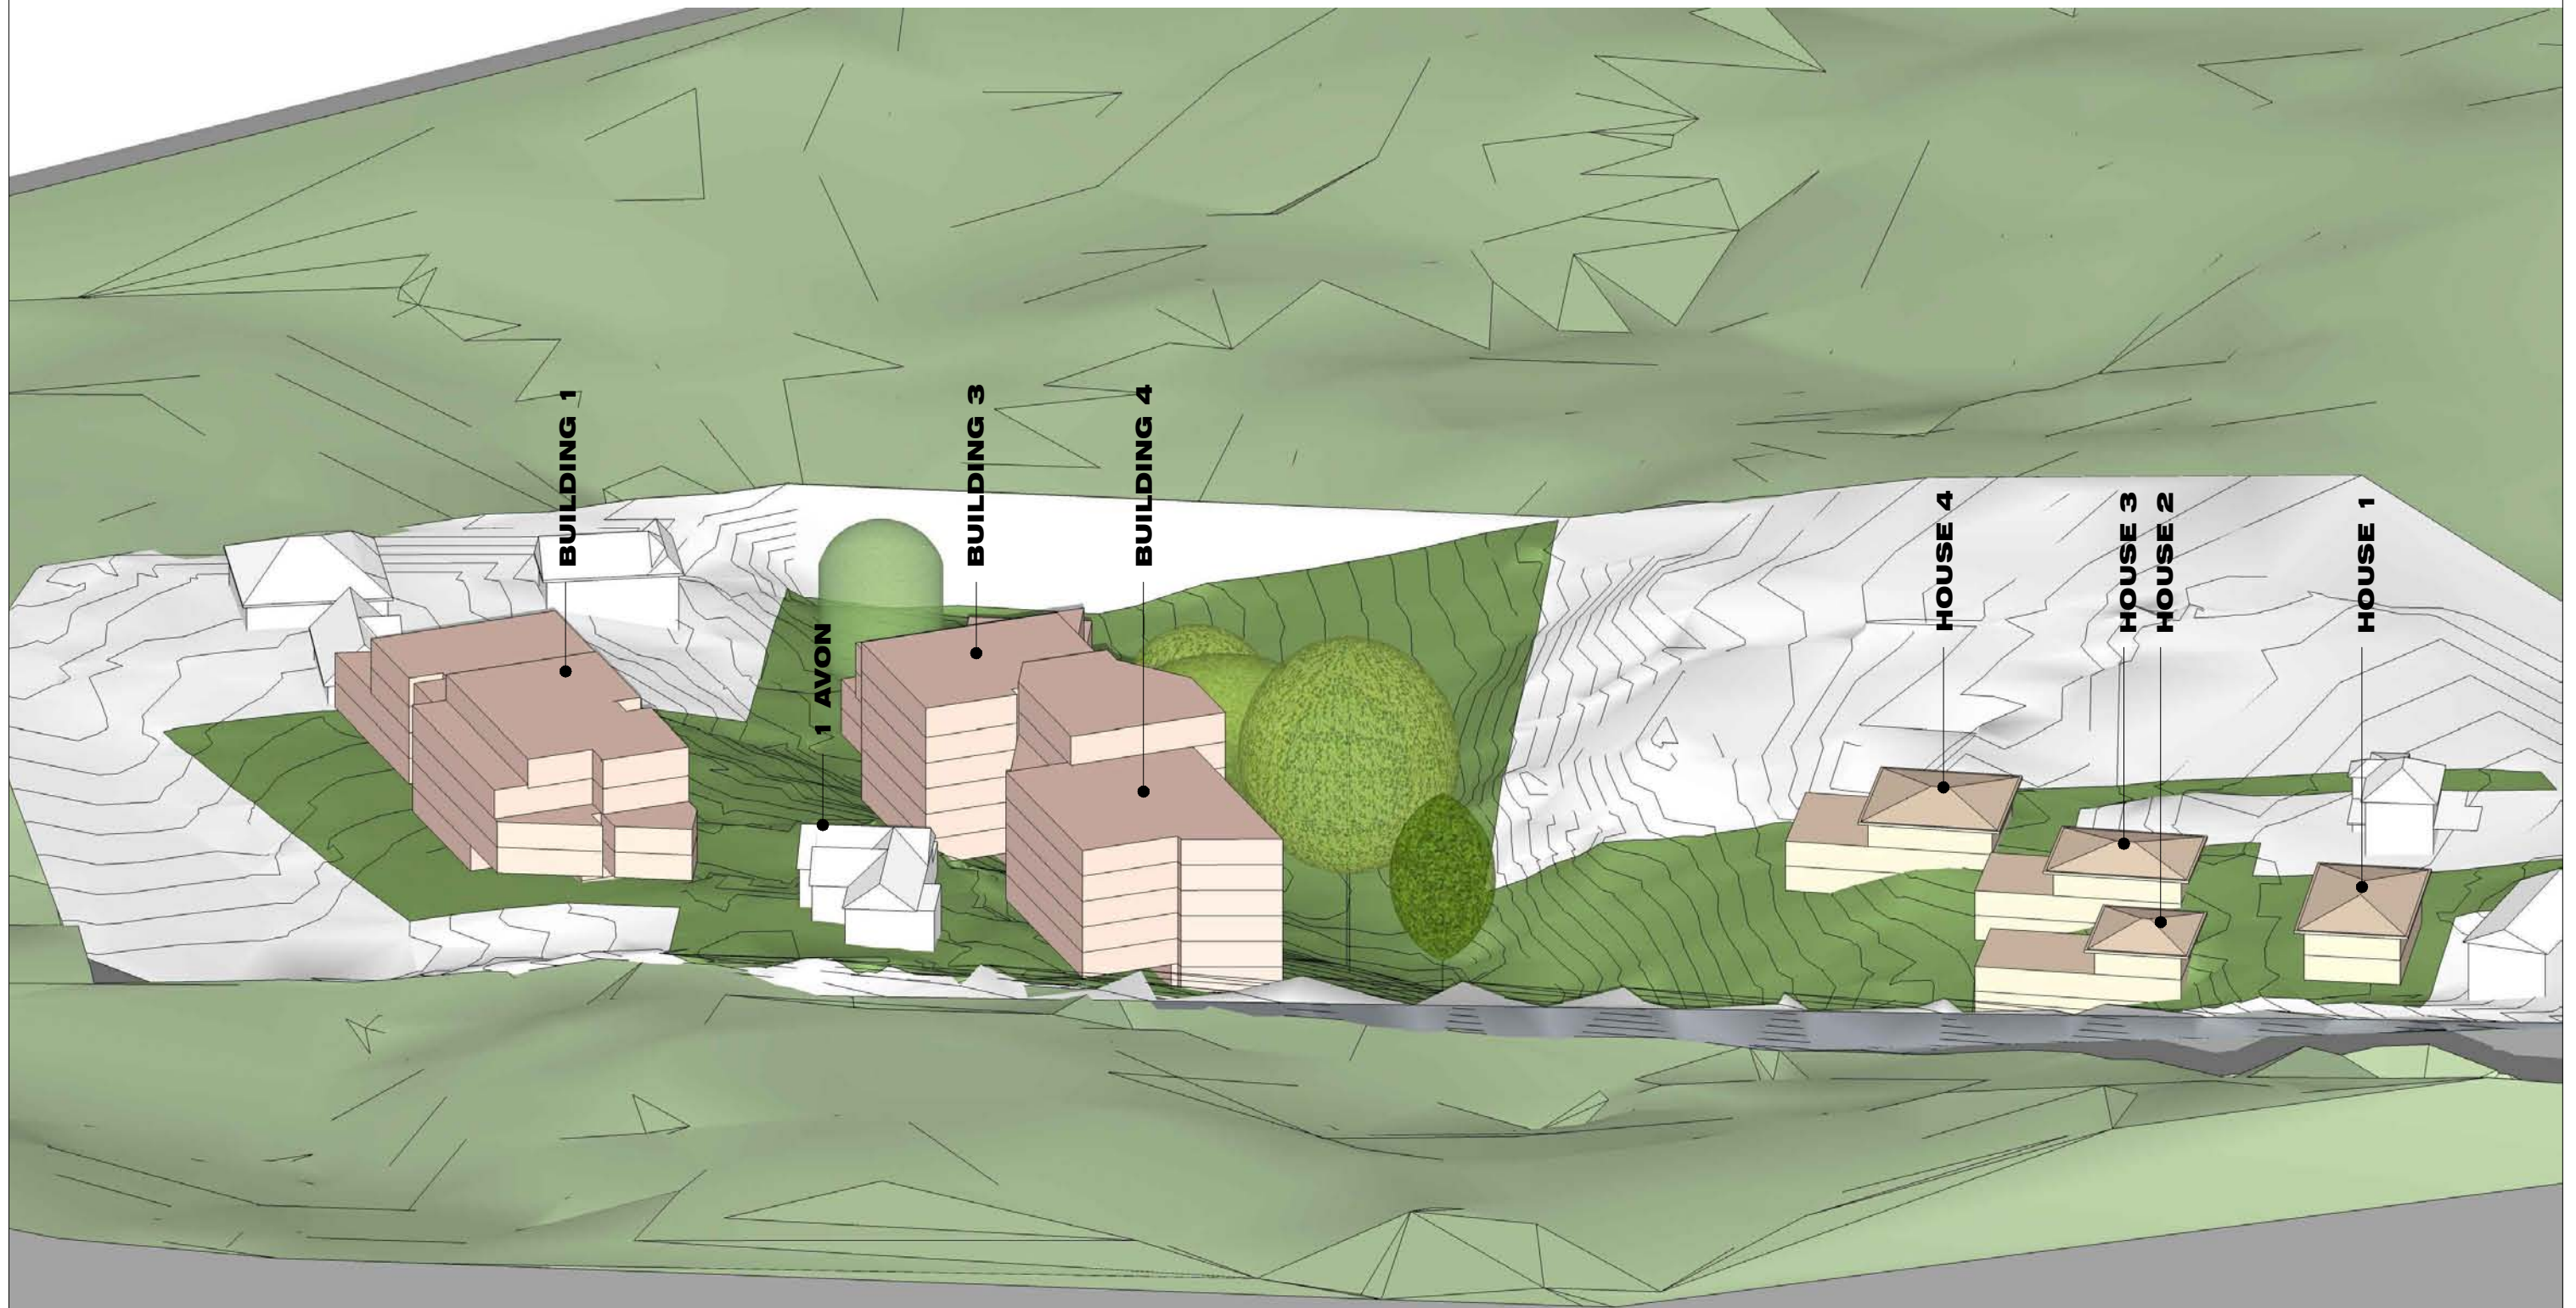

IMPORTANT NOTES:
 Do not scale from drawings. All dimensions to be checked on site before commencement of work. All discrepancies to be brought to the attention of the Architect. Larger scale drawings and written dimensions take preference. This drawing is copyright and the property of the author, and must not be retained, copied or used without the express authority of MARCHESE + PARTNERS INTERNATIONAL PTY. LTD.

REVISION	DATE	DESCRIPTION	BY	N	24.10.14	INTERNAL DISCUSSION	PS
A	30.11.12	SUBMISSION TO DOP	PS	O	11.11.14	JOINT CONFERENCE	PS
B	10.12.12	GENERAL REVISION	PS	P	27.11.14	LEC HEARING	PS
C	17.12.12	ADDITIONAL INFORMATION ADDED	PS				
D	12.05.13	BUILDING ENVELOP REVISD	PS				
E	11.12.13	REVISED CONCEPT PLAN	PS				
F	16.06.14	PROPOSED AMENDED PLANS	PS				
G	25.07.14	PROPOSED AMENDED PLANS	PS				
H	01.08.14	PROPOSED AMENDED PLANS	PS				
I	07.08.14	PROPOSED AMENDED PLANS	PS				
J	13.08.14	PROPOSED AMENDED PLANS	PS				
K	19.08.14	PROPOSED AMENDED PLANS	PS				
L	25.08.14	PROPOSED AMENDED PLANS	PS				
M	12.09.14	PROPOSED AMENDED PLANS	PS				

marchesepartners

Marchese Partners International Pty Ltd
 Level 1, 53 Walker Street, North Sydney, NSW 2060 Australia
 P +61 2 9922 4375 F +61 2 9929 5786 E info@marchesepartners.com.au
 www.marchesepartners.com.au
 Sydney · Brisbane · Melbourne · Canberra · Guangzhou
 ACN 098 552 151 ABN 20 098 552 151

CLIENT
JW Neale Pty Ltd
 (Receivers and Managers Appointed)

PROJECT
PROPOSED RESIDENTIAL DEVELOPMENT
AVON ROAD, PYMBLE

DRAWING TITLE
VIEW FROM THE SUN 9.30 AM
21 JUN

SCALE	DATE	DRAWN	CHECKED
	01.11.2012		
JOB	DRAWING	REVISION	
12009	MP 27.02	P	



IMPORTANT NOTES:
 Do not scale from drawings. All dimensions to be checked on site before commencement of work. All discrepancies to be brought to the attention of the Architect. Larger scale drawings and written dimensions take preference. This drawing is copyright and the property of the author, and must not be retained, copied or used without the express authority of MARCHESE + PARTNERS INTERNATIONAL PTY. LTD.

REVISION	DATE	DESCRIPTION	BY	N	24.10.14	INTERNAL DISCUSSION	PS
A	30.11.12	SUBMISSION TO DOP	PS	O	11.11.14	JOINT CONFERENCE	PS
B	10.12.12	GENERAL REVISION	PS	P	27.11.14	LEC HEARING	PS
C	17.12.12	ADDITIONAL INFORMATION ADDED	PS				
D	12.06.13	BUILDING ENVELOP REVISD	PS				
E	11.12.13	REVISED CONCEPT PLAN	PS				
F	16.06.14	PROPOSED AMENDED PLANS	PS				
G	25.07.14	PROPOSED AMENDED PLANS	PS				
H	01.08.14	PROPOSED AMENDED PLANS	PS				
I	07.08.14	PROPOSED AMENDED PLANS	PS				
J	13.08.14	PROPOSED AMENDED PLANS	PS				
K	19.08.14	PROPOSED AMENDED PLANS	PS				
L	25.08.14	PROPOSED AMENDED PLANS	PS				
M	12.09.14	PROPOSED AMENDED PLANS	PS				

marchesepartners
 Marchese Partners International Pty Ltd
 Level 1, 53 Walker Street, North Sydney, NSW 2060 Australia
 P +61 2 9922 4375 F +61 2 9929 5786 E info@marchesepartners.com.au
 www.marchesepartners.com.au
 Sydney · Brisbane · Melbourne · Canberra · Guangzhou
 ACN 098 552 151 ABN 20 098 552 151

CLIENT
JW Neale Pty Ltd
 (Receivers and Managers Appointed)

PROJECT
PROPOSED RESIDENTIAL DEVELOPMENT
AVON ROAD, PYMBLE

DRAWING TITLE			
VIEW FROM THE SUN 10.00 AM			
21 JUN			
SCALE	DATE	DRAWN	CHECKED
	01.11.2012		
JOB	DRAWING	REVISION	
12009	MP 27.03	P	



IMPORTANT NOTES:
 Do not scale from drawings. All dimensions to be checked on site before commencement of work. All discrepancies to be brought to the attention of the Architect. Larger scale drawings and written dimensions take preference. This drawing is copyright and the property of the author, and must not be retained, copied or used without the express authority of MARCHESE + PARTNERS INTERNATIONAL PTY. LTD.

REVISION	DATE	DESCRIPTION	BY	N	24.10.14	INTERNAL DISCUSSION	PS
A	30.11.12	SUBMISSION TO DOP	PS	O	11.11.14	JOINT CONFERENCE	PS
B	10.12.12	GENERAL REVISION	PS	P	27.11.14	LEC HEARING	PS
C	17.12.12	ADDITIONAL INFORMATION ADDED	PS				
D	12.05.13	BUILDING ENVELOP REVISD	PS				
E	11.12.13	REVISED CONCEPT PLAN	PS				
F	16.06.14	PROPOSED AMENDED PLANS	PS				
G	25.07.14	PROPOSED AMENDED PLANS	PS				
H	01.08.14	PROPOSED AMENDED PLANS	PS				
I	07.08.14	PROPOSED AMENDED PLANS	PS				
J	13.08.14	PROPOSED AMENDED PLANS	PS				
K	19.08.14	PROPOSED AMENDED PLANS	PS				
L	25.08.14	PROPOSED AMENDED PLANS	PS				
M	12.09.14	PROPOSED AMENDED PLANS	PS				

marchesepartners

Marchese Partners International Pty Ltd
 Level 1, 53 Walker Street, North Sydney, NSW 2060 Australia
 P +61 2 9922 4375 F +61 2 9929 5786 E info@marchesepartners.com.au
 www.marchesepartners.com.au
 Sydney · Brisbane · Melbourne · Canberra · Guangzhou
 ACN 098 552 151 ABN 20 098 552 151

CLIENT
 JW Neale Pty Ltd
 (Receivers and Managers Appointed)

PROJECT
PROPOSED RESIDENTIAL DEVELOPMENT
 AVON ROAD, PYMBLE

DRAWING TITLE
VIEW FROM THE SUN 10.30 AM
 21 JUN

SCALE	DATE	DRAWN	CHECKED
	01.11.2012		
JOB	DRAWING	REVISION	
12009	MP 27.04	P	



IMPORTANT NOTES:
 Do not scale from drawings. All dimensions to be checked on site before commencement of work. All discrepancies to be brought to the attention of the Architect. Larger scale drawings and written dimensions take preference. This drawing is copyright and the property of the author, and must not be retained, copied or used without the express authority of MARCHESE + PARTNERS INTERNATIONAL PTY. LTD.

REVISION	DATE	DESCRIPTION	BY	N	24.10.14	INTERNAL DISCUSSION	PS
A	30.11.12	SUBMISSION TO DOP	PS	O	11.11.14	JOINT CONFERENCE	PS
B	10.12.12	GENERAL REVISION	PS	P	27.11.14	LEC HEARING	PS
C	17.12.12	ADDITIONAL INFORMATION ADDED	PS				
D	12.05.13	BUILDING ENVELOP REVISIED	PS				
E	11.12.13	REVISED CONCEPT PLAN	PS				
F	16.06.14	PROPOSED AMENDED PLANS	PS				
G	25.07.14	PROPOSED AMENDED PLANS	PS				
H	01.08.14	PROPOSED AMENDED PLANS	PS				
I	07.08.14	PROPOSED AMENDED PLANS	PS				
J	13.08.14	PROPOSED AMENDED PLANS	PS				
K	19.08.14	PROPOSED AMENDED PLANS	PS				
L	25.08.14	PROPOSED AMENDED PLANS	PS				
M	12.09.14	PROPOSED AMENDED PLANS	PS				

marchesepartners
 Marchese Partners International Pty Ltd
 Level 1, 53 Walker Street, North Sydney, NSW 2060 Australia
 P +61 2 9922 4375 F +61 2 9929 5786 E info@marchesepartners.com.au
 www.marchesepartners.com.au
 Sydney · Brisbane · Melbourne · Canberra · Guangzhou
 ACN 098 552 151 ABN 20 098 552 151

CLIENT
JW Neale Pty Ltd
 (Receivers and Managers Appointed)

PROJECT
PROPOSED RESIDENTIAL DEVELOPMENT
AVON ROAD, PYMBLE

DRAWING TITLE			
VIEW FROM THE SUN 11.00 AM			
21 JUN			
SCALE	DATE	DRAWN	CHECKED
	01.11.2012		
JOB	DRAWING	REVISION	
12009	MP 27.05	P	



IMPORTANT NOTES:
 Do not scale from drawings. All dimensions to be checked on site before commencement of work. All discrepancies to be brought to the attention of the Architect. Larger scale drawings and written dimensions take preference. This drawing is copyright and the property of the author, and must not be retained, copied or used without the express authority of MARCHESE + PARTNERS INTERNATIONAL PTY. LTD.

REVISION	DATE	DESCRIPTION	BY	N	24.10.14	INTERNAL DISCUSSION	PS
A	30.11.12	SUBMISSION TO DOP	PS	O	11.11.14	JOINT CONFERENCE	PS
B	10.12.12	GENERAL REVISION	PS	P	27.11.14	LEC HEARING	PS
C	17.12.12	ADDITIONAL INFORMATION ADDED	PS				
D	12.05.13	BUILDING ENVELOP REVISD	PS				
E	11.12.13	REVISED CONCEPT PLAN	PS				
F	16.06.14	PROPOSED AMENDED PLANS	PS				
G	25.07.14	PROPOSED AMENDED PLANS	PS				
H	01.08.14	PROPOSED AMENDED PLANS	PS				
I	07.08.14	PROPOSED AMENDED PLANS	PS				
J	13.08.14	PROPOSED AMENDED PLANS	PS				
K	19.08.14	PROPOSED AMENDED PLANS	PS				
L	25.08.14	PROPOSED AMENDED PLANS	PS				
M	12.09.14	PROPOSED AMENDED PLANS	PS				

marchesepartners
 Marchese Partners International Pty Ltd
 Level 1, 53 Walker Street, North Sydney, NSW 2060 Australia
 P +61 2 9922 4375 F +61 2 9929 5786 E info@marchesepartners.com.au
 www.marchesepartners.com.au
 Sydney · Brisbane · Melbourne · Canberra · Guangzhou
 ACN 098 552 151 ABN 20 098 552 151

CLIENT
JW Neale Pty Ltd
 (Receivers and Managers Appointed)

PROJECT
PROPOSED RESIDENTIAL DEVELOPMENT
AVON ROAD, PYMBLE

DRAWING TITLE			
VIEW FROM THE SUN 11.30 AM			
21 JUN			
SCALE	DATE	DRAWN	CHECKED
	01.11.2012		
JOB	DRAWING	REVISION	
12009	MP 27.06	P	



IMPORTANT NOTES:
 Do not scale from drawings. All dimensions to be checked on site before commencement of work. All discrepancies to be brought to the attention of the Architect. Larger scale drawings and written dimensions take preference. This drawing is copyright and the property of the author, and must not be retained, copied or used without the express authority of MARCHESE + PARTNERS INTERNATIONAL PTY. LTD.

REVISION	DATE	DESCRIPTION	BY	N	24.10.14	INTERNAL DISCUSSION	PS
A	30.11.12	SUBMISSION TO DOP	PS	O	11.11.14	JOINT CONFERENCE	PS
B	10.12.12	GENERAL REVISION	PS	P	27.11.14	LEC HEARING	PS
C	17.12.12	ADDITIONAL INFORMATION ADDED	PS				
D	12.05.13	BUILDING ENVELOP REVISD	PS				
E	11.12.13	REVISED CONCEPT PLAN	PS				
F	16.06.14	PROPOSED AMENDED PLANS	PS				
G	25.07.14	PROPOSED AMENDED PLANS	PS				
H	01.08.14	PROPOSED AMENDED PLANS	PS				
I	07.08.14	PROPOSED AMENDED PLANS	PS				
J	13.08.14	PROPOSED AMENDED PLANS	PS				
K	19.08.14	PROPOSED AMENDED PLANS	PS				
L	25.08.14	PROPOSED AMENDED PLANS	PS				
M	12.09.14	PROPOSED AMENDED PLANS	PS				

marchesepartners
 Marchese Partners International Pty Ltd
 Level 1, 53 Walker Street, North Sydney, NSW 2060 Australia
 P +61 2 9922 4375 F +61 2 9929 5786 E info@marchesepartners.com.au
 www.marchesepartners.com.au
 Sydney · Brisbane · Melbourne · Canberra · Guangzhou
 ACN 098 552 151 ABN 20 098 552 151

CLIENT
JW Neale Pty Ltd
 (Receivers and Managers Appointed)

PROJECT
PROPOSED RESIDENTIAL DEVELOPMENT
AVON ROAD, PYMBLE

DRAWING TITLE			
VIEW FROM THE SUN 12.00 PM			
21 JUN			
SCALE	DATE	DRAWN	CHECKED
	01.11.2012		
JOB	DRAWING	REVISION	
12009	MP 27.07	P	



IMPORTANT NOTES:
 Do not scale from drawings. All dimensions to be checked on site before commencement of work. All discrepancies to be brought to the attention of the Architect. Larger scale drawings and written dimensions take preference. This drawing is copyright and the property of the author, and must not be retained, copied or used without the express authority of MARCHESE + PARTNERS INTERNATIONAL PTY. LTD.

REVISION	DATE	DESCRIPTION	BY	N	24.10.14	INTERNAL DISCUSSION	PS
A	30.11.12	SUBMISSION TO DOP	PS	O	11.11.14	JOINT CONFERENCE	PS
B	10.12.12	GENERAL REVISION	PS	P	27.11.14	LEC HEARING	PS
C	17.12.12	ADDITIONAL INFORMATION ADDED	PS				
D	12.05.13	BUILDING ENVELOP REVISD	PS				
E	11.12.13	REVISED CONCEPT PLAN	PS				
F	16.06.14	PROPOSED AMENDED PLANS	PS				
G	25.07.14	PROPOSED AMENDED PLANS	PS				
H	01.08.14	PROPOSED AMENDED PLANS	PS				
I	07.08.14	PROPOSED AMENDED PLANS	PS				
J	13.08.14	PROPOSED AMENDED PLANS	PS				
K	19.08.14	PROPOSED AMENDED PLANS	PS				
L	25.08.14	PROPOSED AMENDED PLANS	PS				
M	12.09.14	PROPOSED AMENDED PLANS	PS				

marchesepartners
 Marchese Partners International Pty Ltd
 Level 1, 53 Walker Street, North Sydney, NSW 2060 Australia
 P +61 2 9922 4375 F +61 2 9929 5786 E info@marchesepartners.com.au
 www.marchesepartners.com.au
 Sydney · Brisbane · Melbourne · Canberra · Guangzhou
 ACN 098 552 151 ABN 20 098 552 151

CLIENT
JW Neale Pty Ltd
 (Receivers and Managers Appointed)

PROJECT
PROPOSED RESIDENTIAL DEVELOPMENT
AVON ROAD, PYMBLE

DRAWING TITLE			
VIEW FROM THE SUN 12.30 PM			
21 JUN			
SCALE	DATE	DRAWN	CHECKED
	01.11.2012		
JOB	DRAWING	REVISION	
12009	MP 27.08	P	



IMPORTANT NOTES:
 Do not scale from drawings. All dimensions to be checked on site before commencement of work. All discrepancies to be brought to the attention of the Architect. Larger scale drawings and written dimensions take preference. This drawing is copyright and the property of the author, and must not be retained, copied or used without the express authority of MARCHESE + PARTNERS INTERNATIONAL PTY. LTD.

REVISION	DATE	DESCRIPTION	BY	N	24.10.14	INTERNAL DISCUSSION	PS
A	30.11.12	SUBMISSION TO DOP	PS	O	11.11.14	JOINT CONFERENCE	PS
B	10.12.12	GENERAL REVISION	PS	P	27.11.14	LEC HEARING	PS
C	17.12.12	ADDITIONAL INFORMATION ADDED	PS				
D	12.05.13	BUILDING ENVELOP REVISIED	PS				
E	11.12.13	REVISED CONCEPT PLAN	PS				
F	16.06.14	PROPOSED AMENDED PLANS	PS				
G	25.07.14	PROPOSED AMENDED PLANS	PS				
H	01.08.14	PROPOSED AMENDED PLANS	PS				
I	07.08.14	PROPOSED AMENDED PLANS	PS				
J	13.08.14	PROPOSED AMENDED PLANS	PS				
K	19.08.14	PROPOSED AMENDED PLANS	PS				
L	25.08.14	PROPOSED AMENDED PLANS	PS				
M	12.09.14	PROPOSED AMENDED PLANS	PS				

marchesepartners

Marchese Partners International Pty Ltd
 Level 1, 53 Walker Street, North Sydney, NSW 2060 Australia
 P +61 2 9922 4375 F +61 2 9929 5786 E info@marchesepartners.com.au
 www.marchesepartners.com.au
 Sydney · Brisbane · Melbourne · Canberra · Guangzhou
 ACN 098 552 151 ABN 20 098 552 151

CLIENT
JW Neale Pty Ltd
 (Receivers and Managers Appointed)

PROJECT
PROPOSED RESIDENTIAL DEVELOPMENT
AVON ROAD, PYMBLE

DRAWING TITLE
VIEW FROM THE SUN 1.00 PM
21 JUN

SCALE	DATE	DRAWN	CHECKED
	01.11.2012		
JOB	DRAWING	REVISION	
12009	MP 27.09	P	