




01 ELEVATION WEST
Building 1 1:300

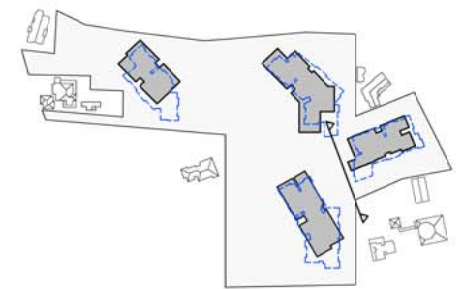

IMPORTANT NOTES:
Do not scale from drawings. All dimensions to be checked on site before commencement of work. All discrepancies to be brought to the attention of the Architect. Larger scale drawings and written dimensions take preference. This drawing is copyright and the property of the author, and must not be retained, copied or used without the express authority of MARCHESE + PARTNERS INTERNATIONAL PTY. LTD.

REVISION	DATE	DESCRIPTION	BY
A	26.11.12	SUBMISSION TO DOP	PS
B	04.12.12	DETAIL SURROUNDINGS ADDED	PS
C	17.12.12	ADDITIONAL INFORMATION ADDED	PS
D	20.05.13	FRONT SETBACK INCREASED TO 10M	PS
E	11.12.13	REVISED CONCEPT PLAN	PS

marchesepartners


Marchese Partners International Pty Ltd
Level 1, 53 Walker Street, North Sydney, NSW 2060 Australia
P +61 2 9922 4375 F +61 2 9929 5786 E info@marchesepartners.com.au
www.marchesepartners.com.au
Sydney · Brisbane · Melbourne · Canberra · Guangzhou
ACN 098 552 151 ABN 20 098 552 151

CLIENT
JW Neale Pty Ltd
(Receivers and Managers Appointed)


PROJECT
PROPOSED RESIDENTIAL
DEVELOPMENT
AVON ROAD, PYMBLE

DRAWING TITLE
BUILDING 1
ELEVATION WEST

SCALE	DATE	DRAWN	CHECKED
1:150 @ A1 1:300 @ A3	01.11.2012		
JOB	DRAWING	REVISION	
12009	DA 03.04	E	

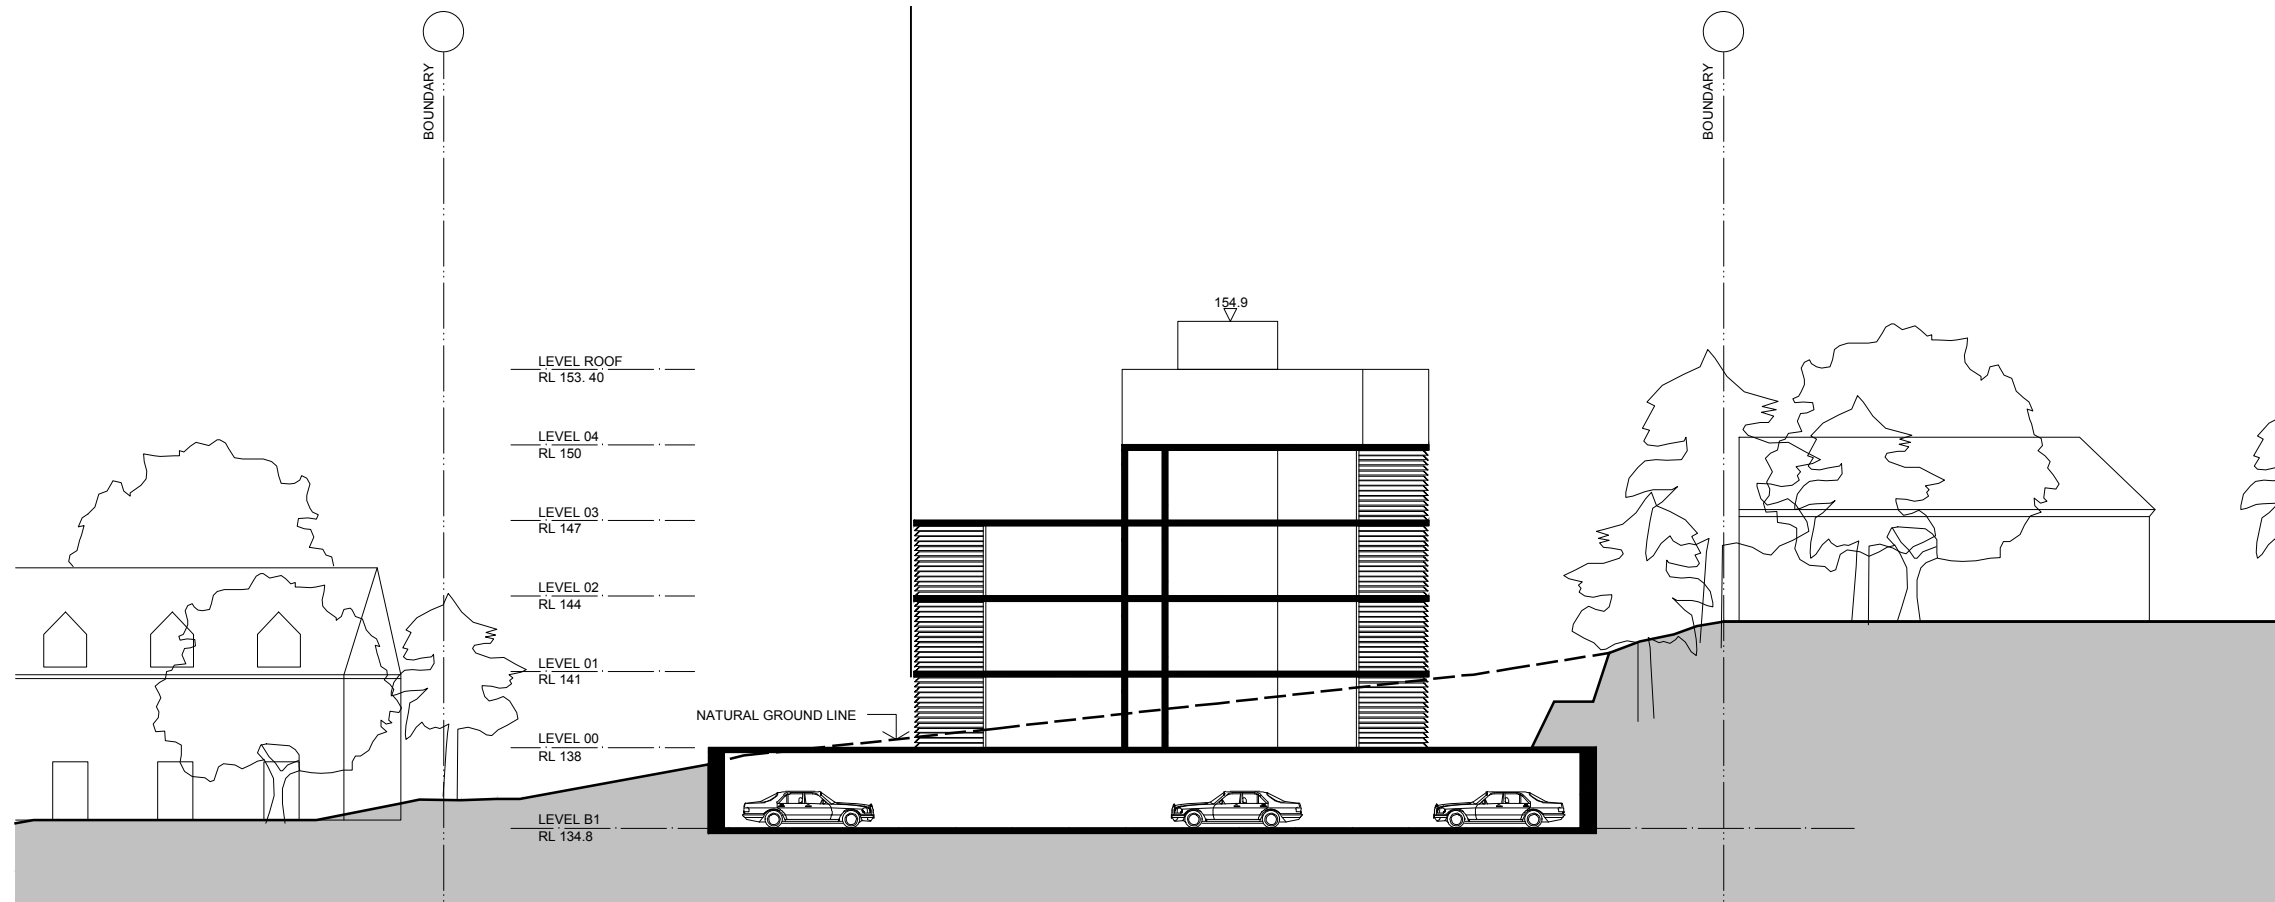

01 SECTION A-A

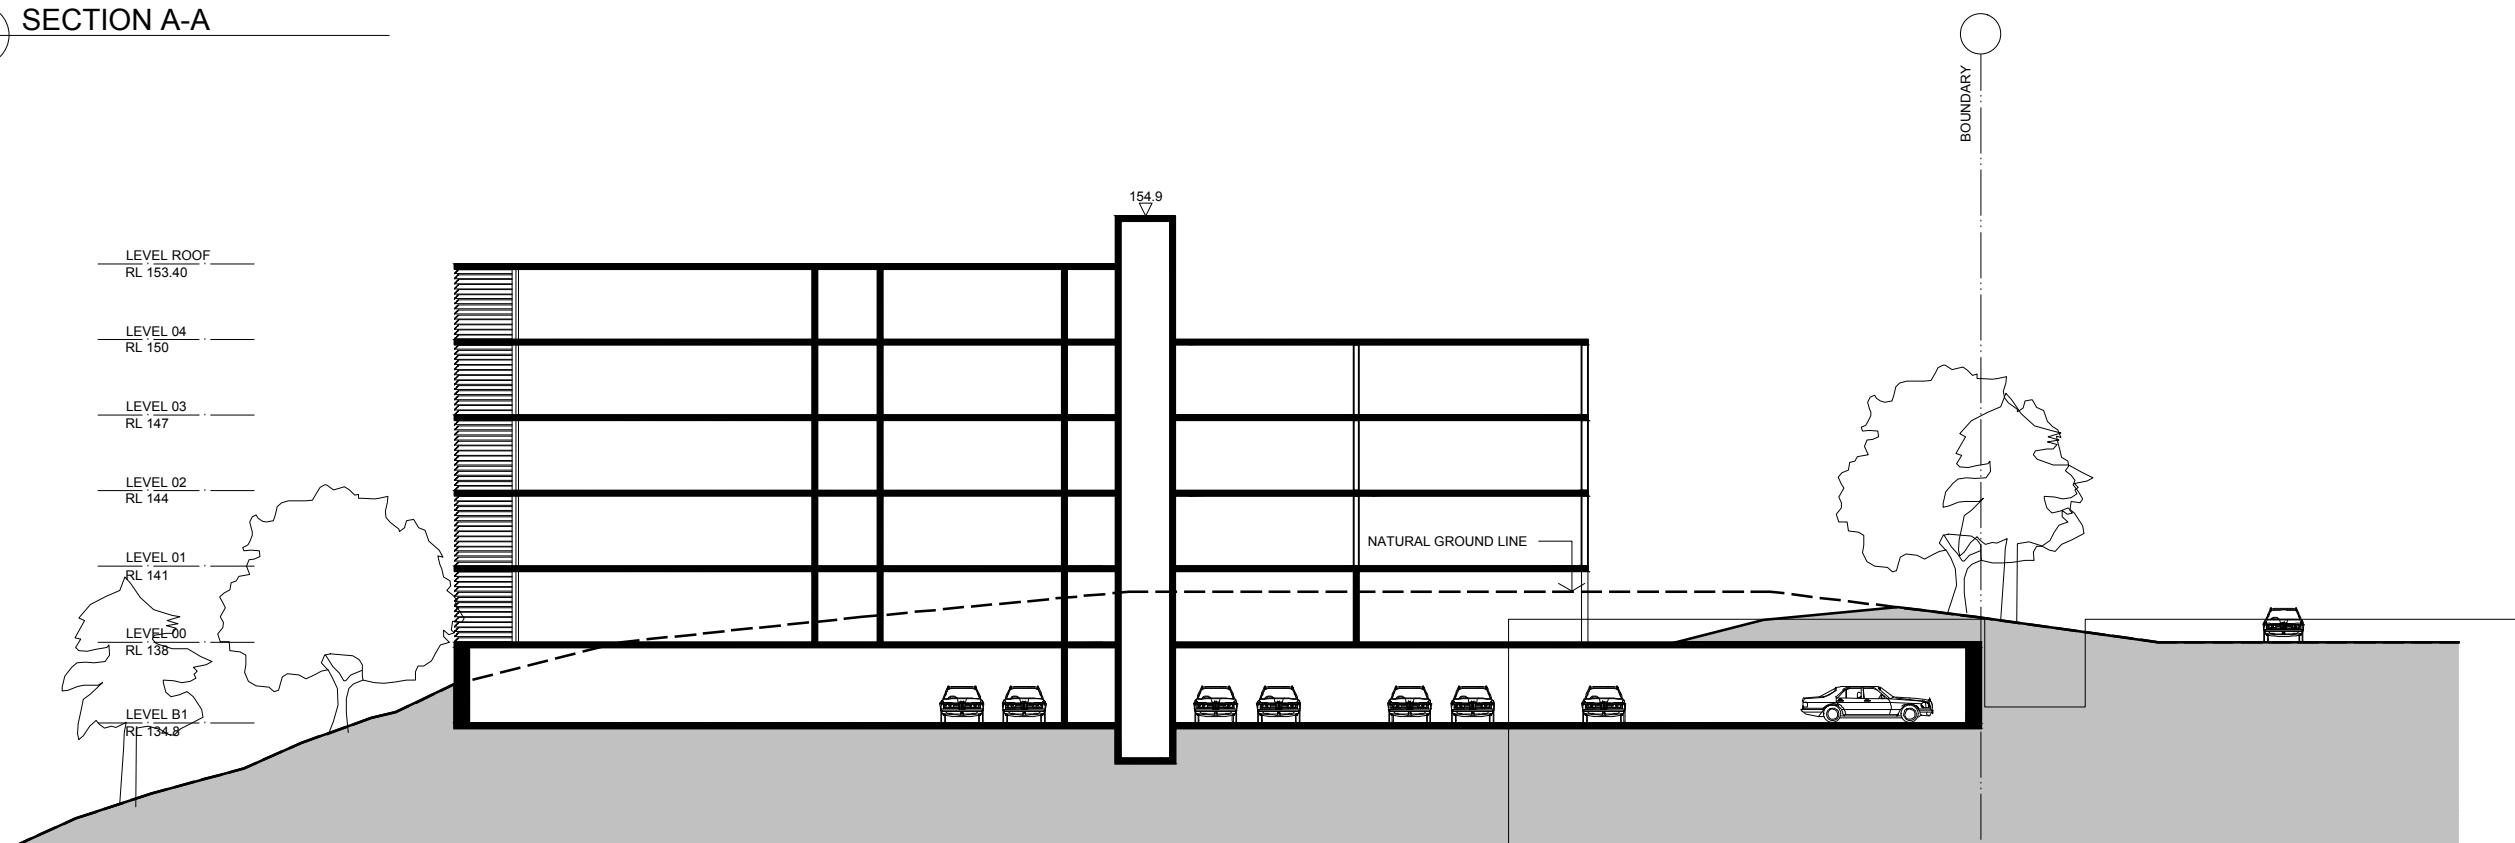

02 SECTION B-B

IMPORTANT NOTES:
 Do not scale from drawings. All dimensions to be checked on site before commencement of work. All discrepancies to be brought to the attention of the Architect. Larger scale drawings and written dimensions take preference. This drawing is copyright and the property of the author, and must not be retained, copied or used without the express authority of MARCHESE + PARTNERS INTERNATIONAL PTY. LTD.

REVISION	DATE	DESCRIPTION	BY
A	30.11.12	SUBMISSION TO DOP	PS
B	04.12.12	DETAIL SURROUNDINGS ADDED	PS
C	17.12.12	ADDITIONAL INFORMATION ADDED	PS
D	20.05.13	FRONT SETBACK INCREASED TO 10M	PS
E	11.12.13	REVISED CONCEPT PLAN	PS

marchesepartners

Marchese Partners International Pty Ltd
 Level 1, 53 Walker Street, North Sydney, NSW 2060 Australia
 P +61 2 9922 4375 F +61 2 9929 5786 E info@marchesepartners.com.au
 www.marchesepartners.com.au
 Sydney · Brisbane · Melbourne · Canberra · Guangzhou
 ACN 098 552 151 ABN 20 098 552 151

CLIENT
JW Neale Pty Ltd
 (Receivers and Managers Appointed)

PROJECT
**PROPOSED RESIDENTIAL
 DEVELOPMENT
 AVON ROAD, PYMBLE**

DRAWING TITLE
**BUILDING 1
 SECTION AA, BB**

SCALE	DATE	DRAWN	CHECKED
1:150 @ A1 1:300 @ A3	01.11.2012		
JOB	DRAWING	REVISION	
12009	DA 04.01	E	



PREVIOUS PROPOSED



CURRENT PROPOSED

IMPORTANT NOTES:
Do not scale from drawings. All dimensions to be checked on site before commencement of work. All discrepancies to be brought to the attention of the Architect. Larger scale drawings and written dimensions take preference. This drawing is copyright and the property of the author, and must not be retained, copied or used without the express authority of MARCHESE + PARTNERS INTERNATIONAL PTY. LTD.

REVISION	DATE	DESCRIPTION	BY
A	30.11.12	SUBMISSION TO DOP	PS
B	04.12.12	DETAIL SURROUNDINGS ADDED	PS
C	17.12.12	ADDITIONAL INFORMATION ADDED	PS
D	20.05.13	FRONT SETBACK INCREASED TO 10M	PS
E	11.12.13	REVISED CONCEPT PLAN	PS

marchesepartners

Marchese Partners International Pty Ltd
Level 1, 53 Walker Street, North Sydney, NSW 2060 Australia
P +61 2 9922 4375 F +61 2 9929 5786 E info@marchesepartners.com.au
www.marchesepartners.com.au
Sydney · Brisbane · Melbourne · Canberra · Guangzhou
ACN 098 552 151 ABN 20 098 552 151

CLIENT
JW Neale Pty Ltd
(Receivers and Managers Appointed)

PROJECT
**PROPOSED RESIDENTIAL
DEVELOPMENT
AVON ROAD, PYMBLE**

DRAWING TITLE
**PHOTOMONTAGE
AVON ROAD WEST**

SCALE	DATE	DRAWN	CHECKED
NTS	01.11.2012		
JOB	DRAWING	REVISION	
12009	DA 05.01	E	



PREVIOUS PROPOSED



CURRENT PROPOSED

IMPORTANT NOTES:
Do not scale from drawings. All dimensions to be checked on site before commencement of work. All discrepancies to be brought to the attention of the Architect. Larger scale drawings and written dimensions take preference. This drawing is copyright and the property of the author, and must not be retained, copied or used without the express authority of MARCHESE + PARTNERS INTERNATIONAL PTY. LTD.

REVISION	DATE	DESCRIPTION	BY
A	30.11.12	SUBMISSION TO DOP	PS
B	04.12.12	DETAIL SURROUNDINGS ADDED	PS
C	17.12.12	ADDITIONAL INFORMATION ADDED	PS
D	20.05.13	FRONT SETBACK INCREASED TO 10M	PS
E	11.12.13	REVISED CONCEPT PLAN	PS

marchesepartners


Marchese Partners International Pty Ltd
Level 1, 53 Walker Street, North Sydney, NSW 2060 Australia
P +61 2 9922 4375 F +61 2 9929 5786 E info@marchesepartners.com.au
www.marchesepartners.com.au
Sydney · Brisbane · Melbourne · Canberra · Guangzhou
ACN 098 552 151 ABN 20 098 552 151

CLIENT
JW Neale Pty Ltd
(Receivers and Managers Appointed)

PROJECT
**PROPOSED RESIDENTIAL
DEVELOPMENT
AVON ROAD, PYMBLE**

DRAWING TITLE
**PHOTOMONTAGE
AVON ROAD NORTH**

SCALE	DATE	DRAWN	CHECKED
NTS	01.11.2012		
JOB	DRAWING	REVISION	
12009	DA 05.02	E	

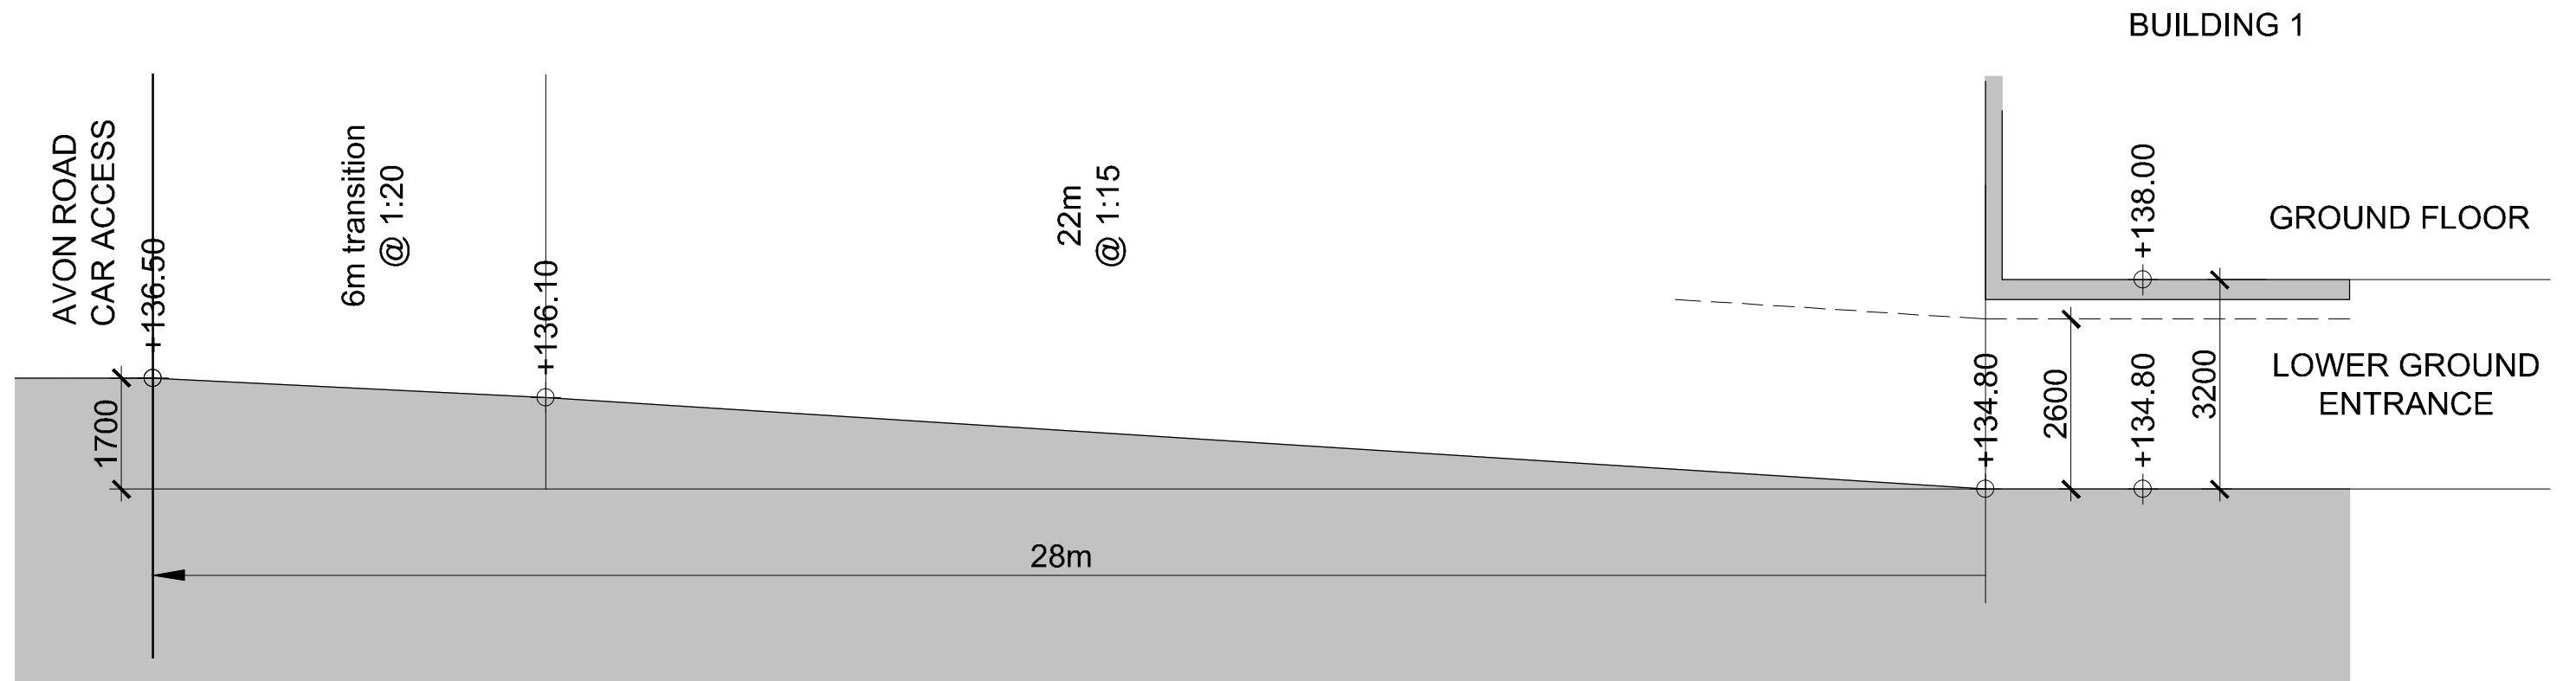

2,600mm HEAD CLEARANCE
 REQUIRED FOR KU-RING-GAY COUNCIL
 SMALL RIGID GARBAGE COLLECTION TRUCK

IMPORTANT NOTES:
 Do not scale from drawings. All dimensions to be checked on site before commencement of work. All discrepancies to be brought to the attention of the Architect. Larger scale drawings and written dimensions take preference. This drawing is copyright and the property of the author, and must not be retained, copied or used without the express authority of MARCHESE + PARTNERS INTERNATIONAL PTY. LTD.

REVISION	DATE	DESCRIPTION	BY
A	30.11.12	SUBMISSION TO DOP	PS
B	04.12.12	DETAIL SURROUNDINGS ADDED	PS
C	17.12.12	ADDITIONAL INFORMATION ADDED	PS
D	20.05.13	FRONT SETBACK INCREASED TO 10M	PS
E	11.12.13	REVISED CONCEPT PLAN	PS

marchesepartners


Marchese Partners International Pty Ltd
 Level 1, 53 Walker Street, North Sydney, NSW 2060 Australia
 P +61 2 9922 4375 F +61 2 9929 5786 E info@marchesepartners.com.au
 www.marchesepartners.com.au
 Sydney · Brisbane · Melbourne · Canberra · Guangzhou
 ACN 098 552 151 ABN 20 098 552 151

CLIENT
JW Neale Pty Ltd
 (Receivers and Managers Appointed)


PROJECT
**PROPOSED RESIDENTIAL
 DEVELOPMENT
 AVON ROAD, PYMBLE**

DRAWING TITLE
**BUILDING 1
 RAMP STUDY**

SCALE	DATE	DRAWN	CHECKED
1:50 @ A1 1:100 @ A3	01.11.2012		
JOB	DRAWING	REVISION	
12009	DA 06.01	E	

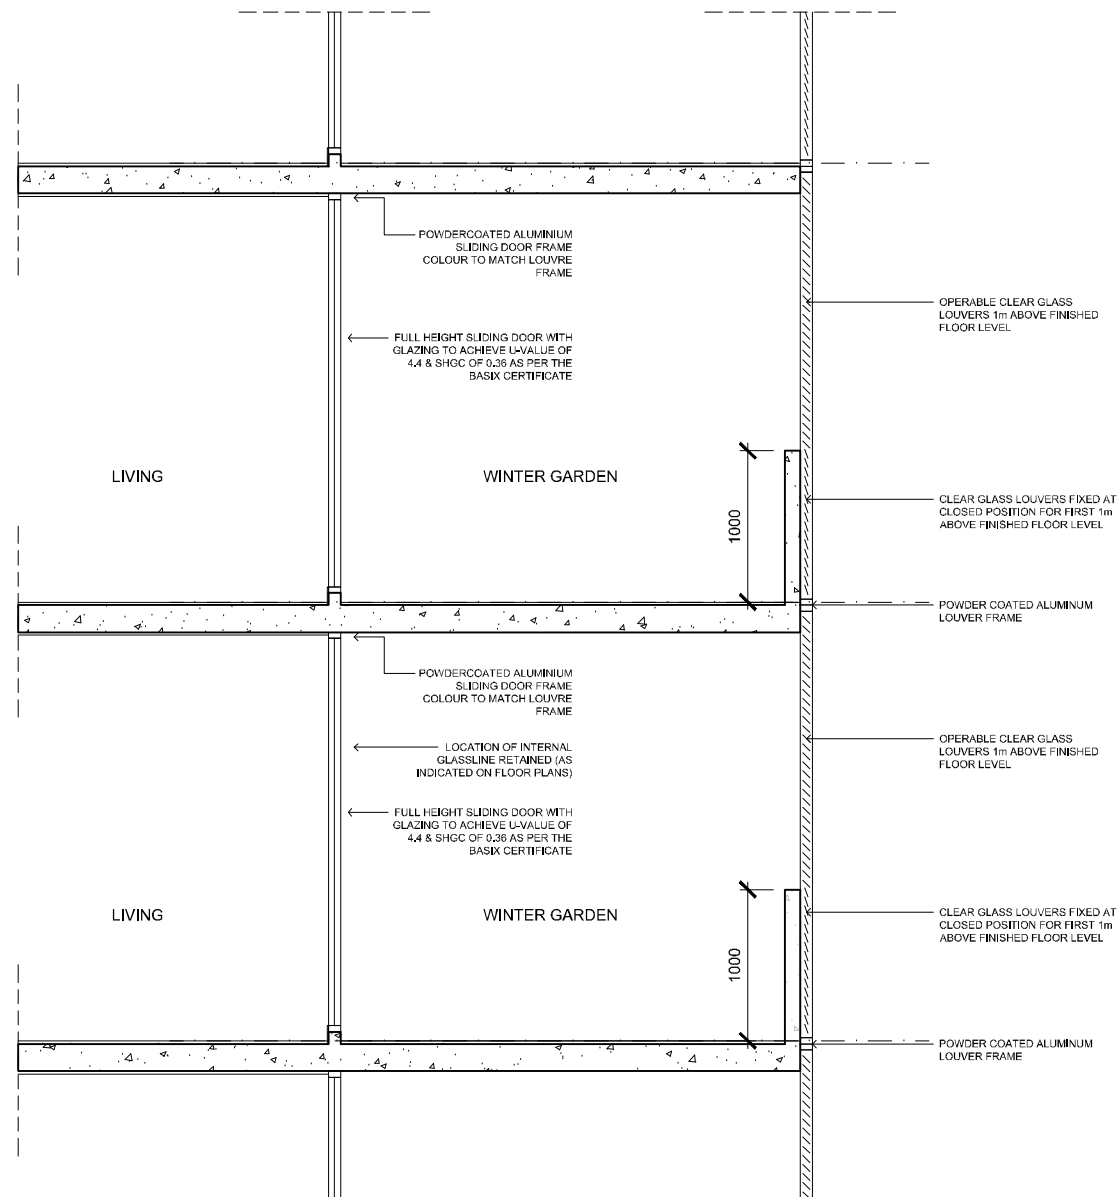

TYPICAL LOUVER DETAIL

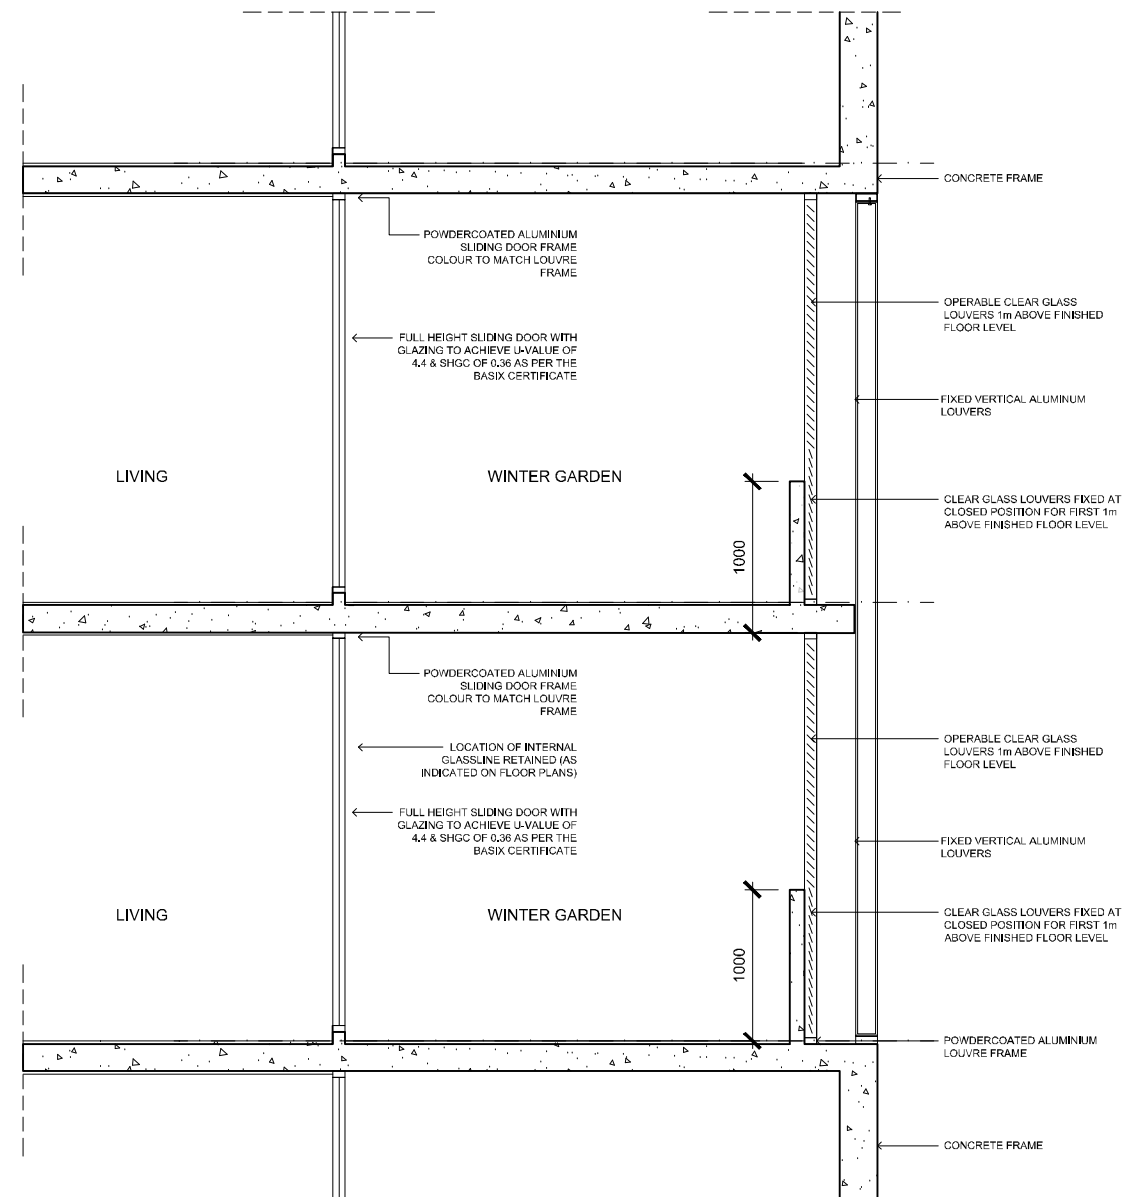

PRIVACY LOUVER DETAIL

IMPORTANT NOTES:
Do not scale from drawings. All dimensions to be checked on site before commencement of work. All discrepancies to be brought to the attention of the Architect. Larger scale drawings and written dimensions take preference. This drawing is copyright and the property of the author, and must not be retained, copied or used without the express authority of MARCHESE + PARTNERS INTERNATIONAL PTY. LTD.

REVISION	DATE	DESCRIPTION	BY
A	30.11.12	SUBMISSION TO DOP	PS
B	04.12.12	DETAIL SURROUNDINGS ADDED	PS
C	17.12.12	ADDITIONAL INFORMATION ADDED	PS
D	20.05.13	FRONT SETBACK INCREASED TO 10M	PS
E	11.12.13	REVISED CONCEPT PLAN	PS

marchesepartners

Marchese Partners International Pty Ltd
Level 1, 53 Walker Street, North Sydney, NSW 2060 Australia
P +61 2 9922 4375 F +61 2 9929 5786 E info@marchesepartners.com.au
www.marchesepartners.com.au
Sydney · Brisbane · Melbourne · Canberra · Guangzhou
ACN 098 552 151 ABN 20 098 552 151

CLIENT
JW Neale Pty Ltd
(Receivers and Managers Appointed)

PROJECT
PROPOSED RESIDENTIAL
DEVELOPMENT
AVON ROAD, PYMBLE

DRAWING TITLE
BUILDING 1
LOUVER DETAIL

SCALE	DATE	DRAWN	CHECKED
1:25 @ A1 1:50 @ A3	01.11.2012		
JOB	DRAWING	REVISION	
12009	DA 06.02	E	