

FIGURE 15 – PHOTOSIMULATION VIEW SOUTH EAST TOWARDS PROJECT – ROPER ROAD OVERPASS

COPYRIGHT
 This drawing is the copyright of Urbaine Pty Ltd. It is issued on condition that it is not to be copied or reproduced in any form or disclosed to any unauthorised person, either wholly, or in part without the express written consent of Urbaine Pty Ltd. Do not scale from this drawing. This drawing is to be read in conjunction with all relevant architect's and engineer's drawings and specifications. Contractors must verify all dimensions / levels on site prior to construction and preparation of shop drawings.

REVISIONS

NOTES

- TNG Submitted montages
- Jacfin montages - aligned to site plan

CLIENT:
 JACFIN Pty Ltd

DRAWING:
 Viewpoint 1

PROJECT:
 TNG energy facility

SCALE:

ISSUE:
 DWG. NO.



FIGURE 21 – PHOTOSIMULATION VIEW EAST TOWARDS THE PROJECT – PEPPERTREE PARK

COPYRIGHT
 This drawing is the copyright of Urbaine Pty Ltd. It is issued on condition that it is not to be copied or reproduced in any form or disclosed to any unauthorised person, either wholly, or in part without the express written consent of Urbaine Pty Ltd. Do not scale from this drawing. This drawing is to be read in conjunction with all relevant architect's and engineer's drawings and specifications. Contractors must verify all dimensions / levels on site prior to construction and preparation of shop drawings.

REVISIONS

NOTES

- TNG Submitted montages
- Jacfin montages - aligned to site plan

CLIENT:
 JACFIN Pty Ltd

DRAWING:
 Viewpoint 3

PROJECT:
 TNG energy facility

SCALE:

ISSUE:
 DWG. NO.

urbaine
 ARCHITECTURE

urbaine pty ltd , 6/15, The Corso, Manly, NSW 2095: Tel: 02 8355 6770

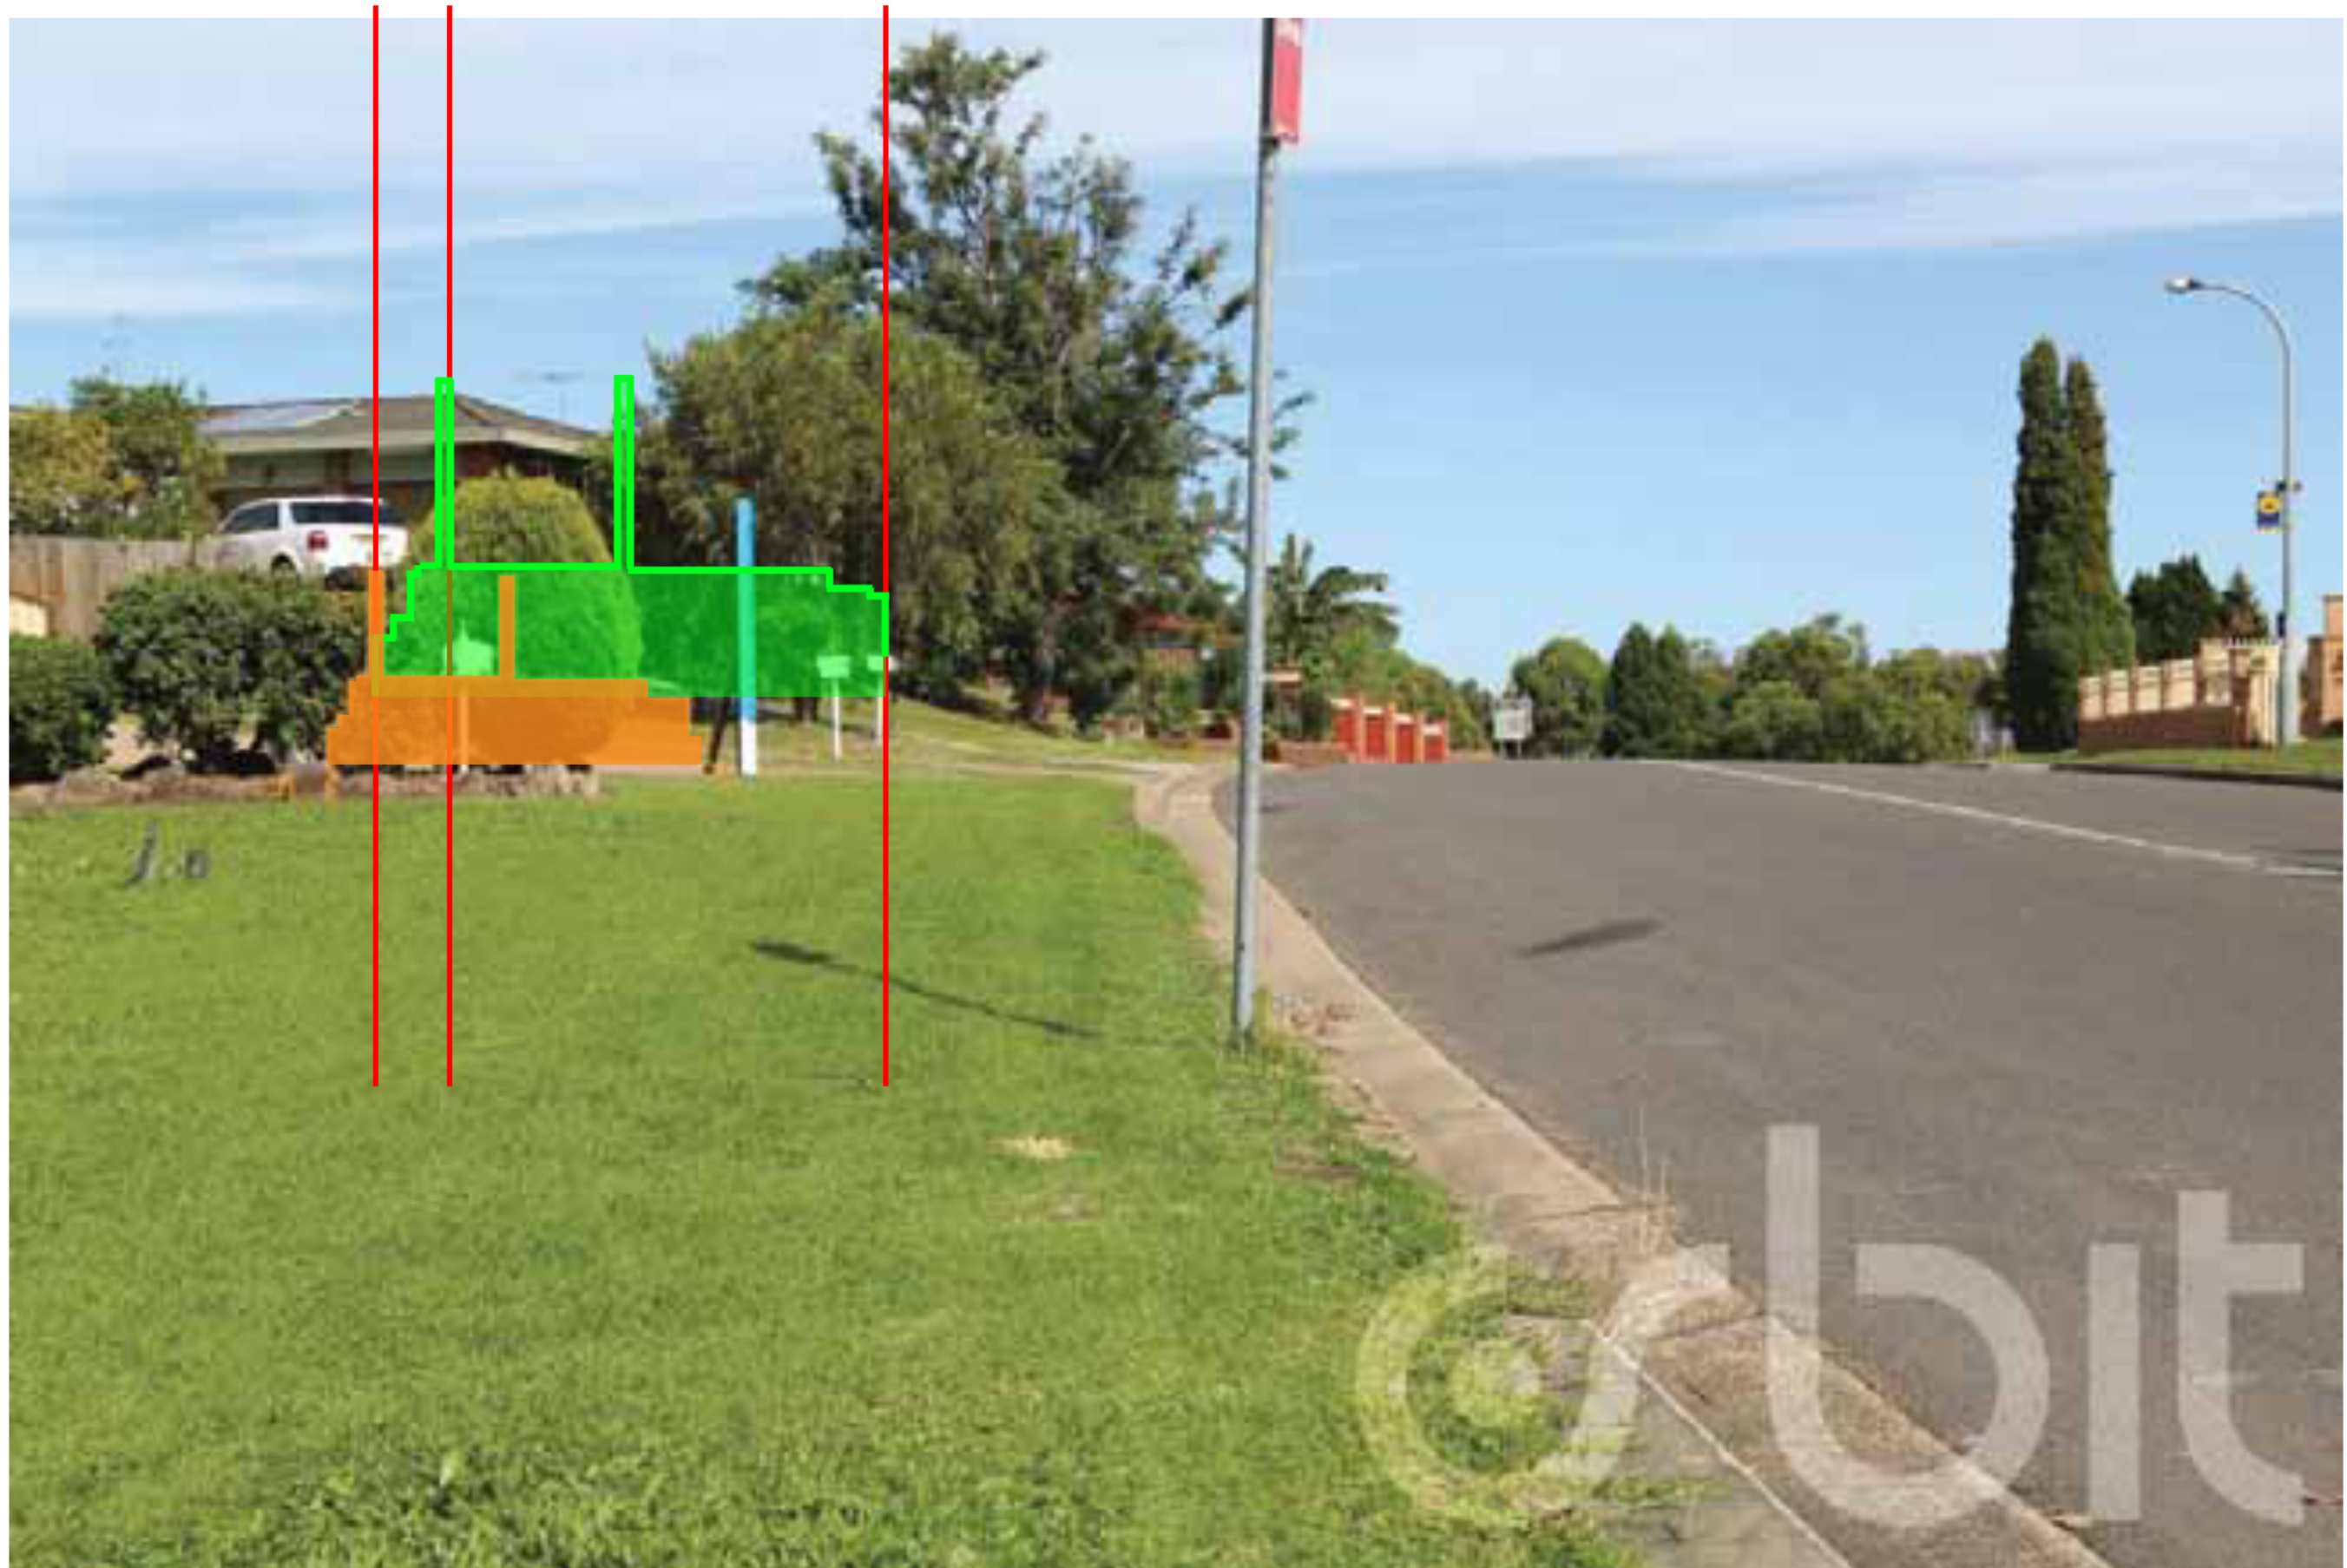


FIGURE 27 – BUILDING OUTLINE VIEW SOUTH-SOUTH WEST TOWARDS THE PROJECT – MCFARLANE DRIVE

COPYRIGHT
 This drawing is the copyright of Urbaine Pty Ltd. It is issued on condition that it is not to be copied or reproduced in any form or disclosed to any unauthorised person, either wholly, or in part without the express written consent of Urbaine Pty Ltd. Do not scale from this drawing. This drawing is to be read in conjunction with all relevant architect's and engineer's drawings and specifications. Contractors must verify all dimensions / levels on site prior to construction and preparation of shop drawings.

REVISIONS

NOTES

- TNG Submitted montages
- Jacfin montages - aligned to site plan

CLIENT: JACFIN Pty Ltd
DRAWING: Viewpoint 5

PROJECT: TNG energy facility
SCALE:

ISSUE:
DWG. NO.:

urbaine
 ARCHITECTURE

urbaine pty ltd , 6/15, The Corso, Manly, NSW 2095. Tel: 02 8355 6770

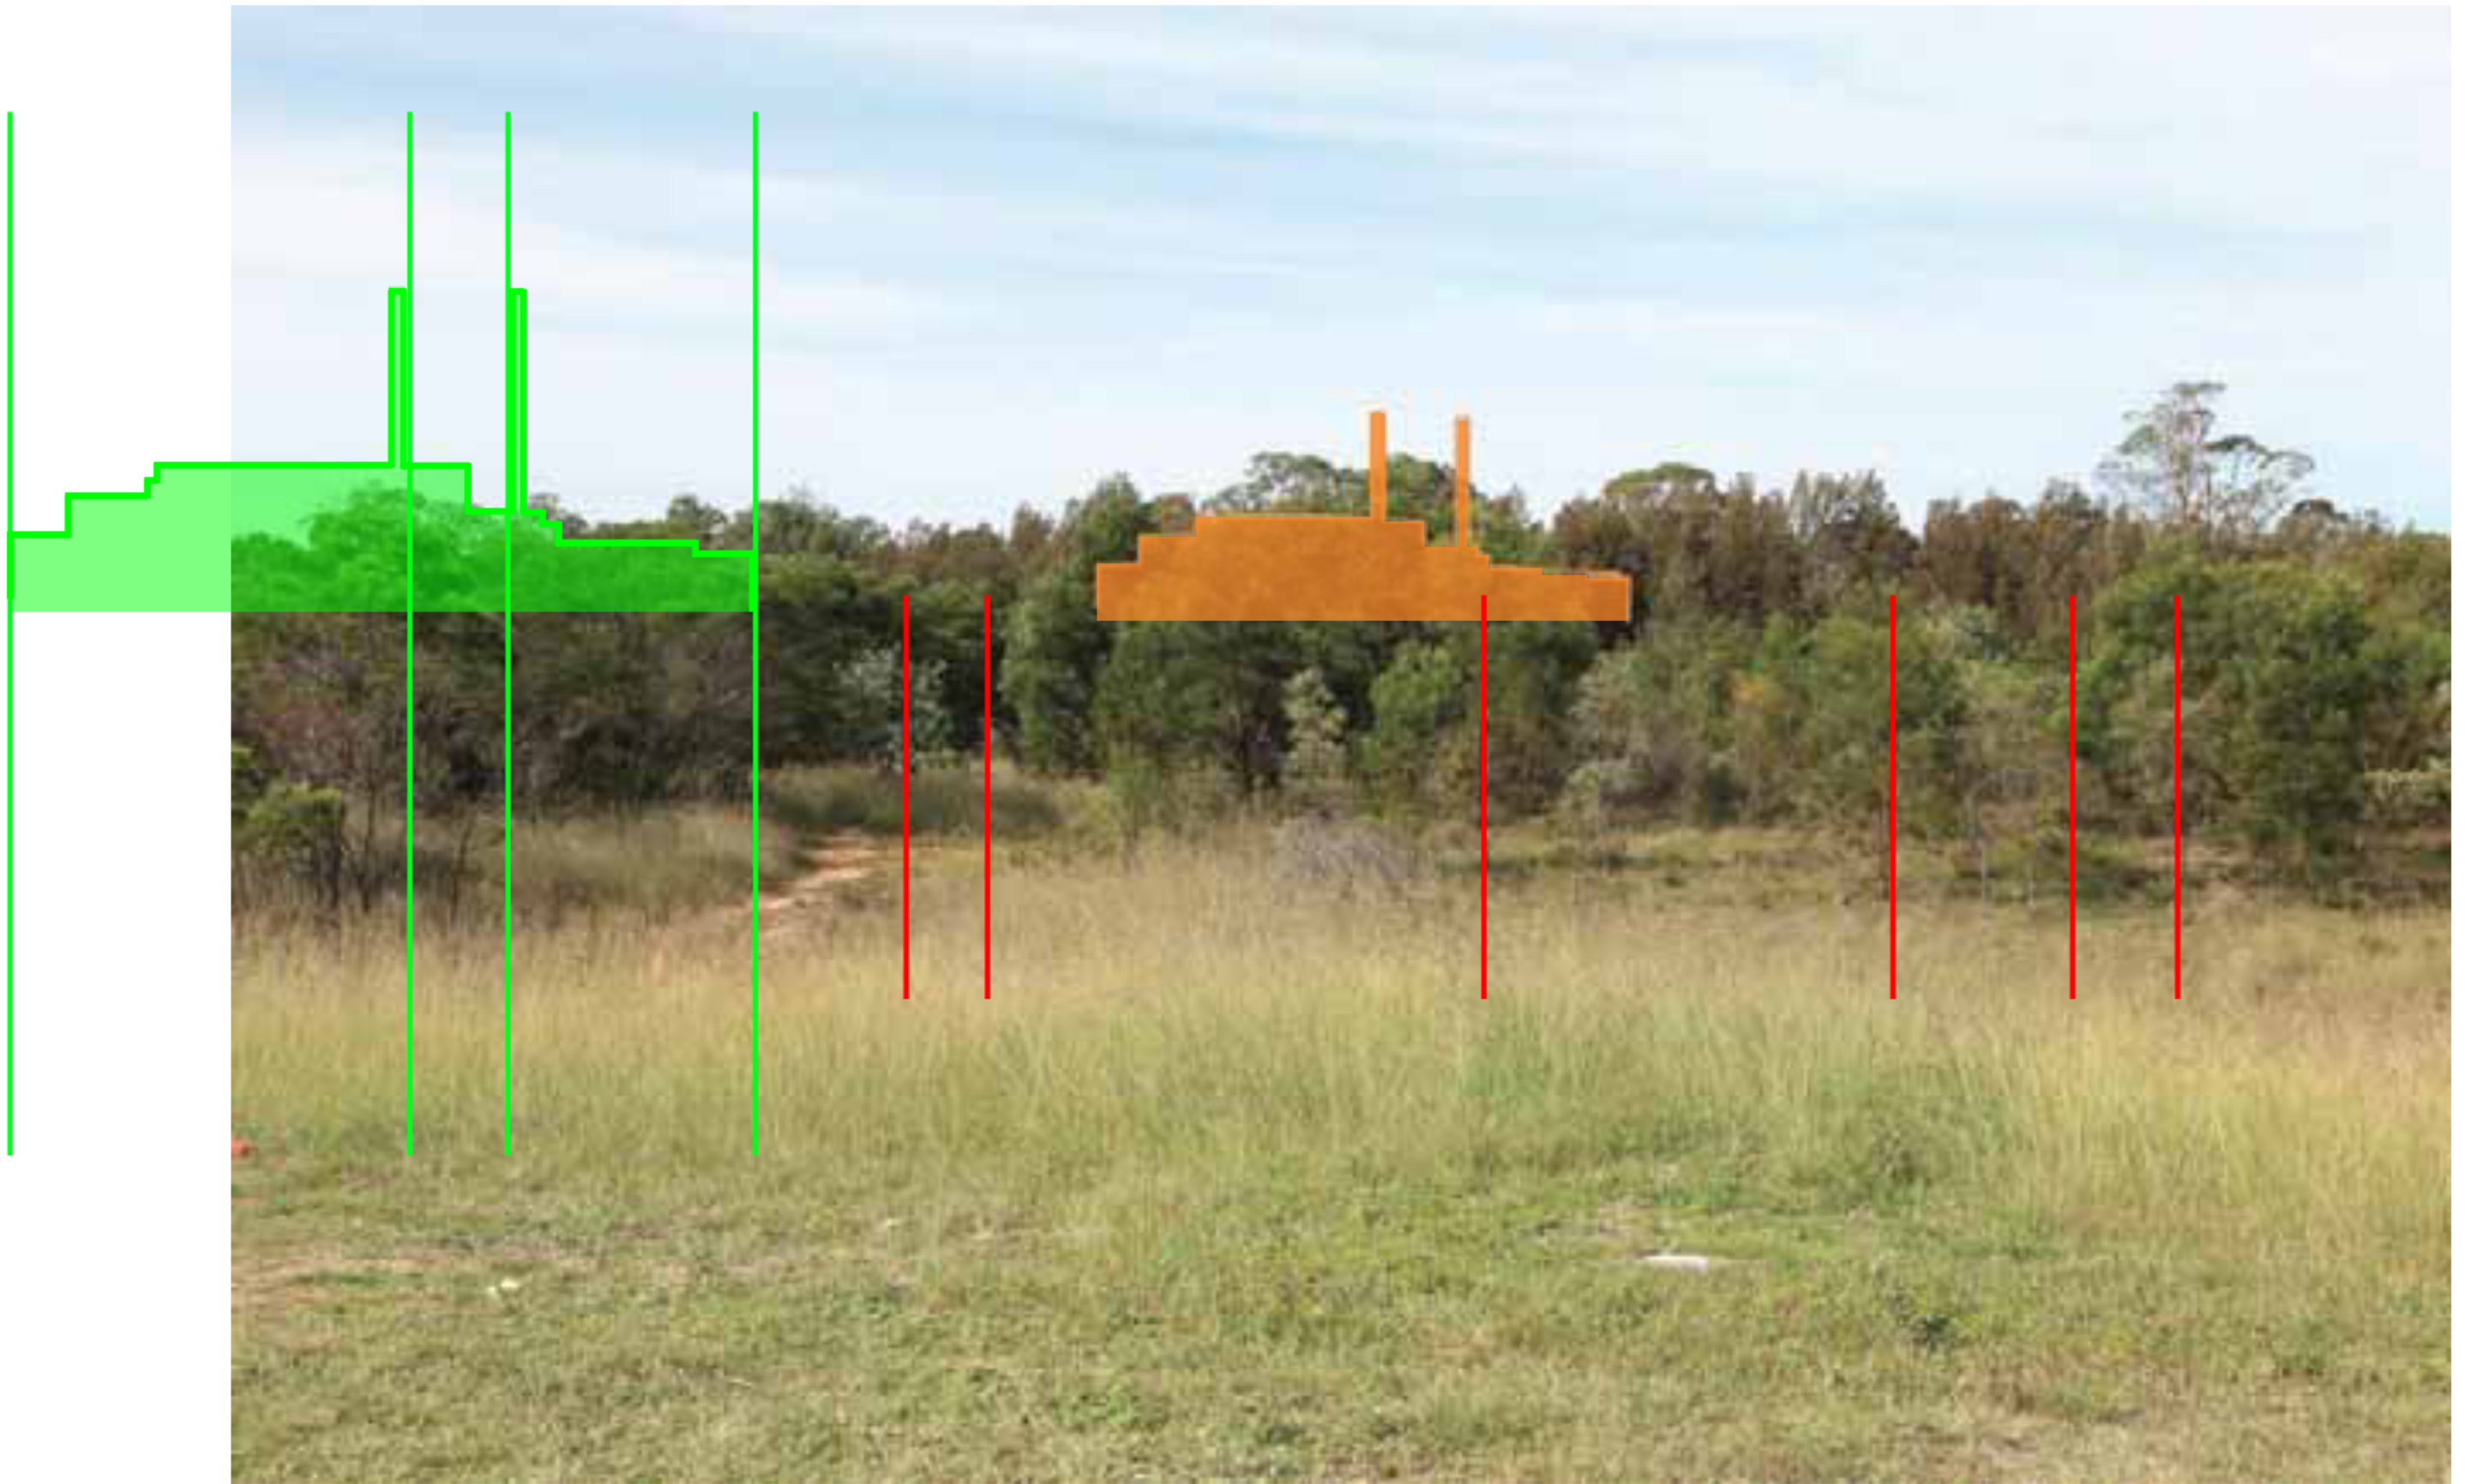


FIGURE 30 – PHOTOSIMULATION AND BUILDING OUTLINE VIEW NORTH EAST TOWARDS THE PROJECT – INDUS STREET PATHWAY

COPYRIGHT

This drawing is the copyright of Urbaine Pty Ltd. It is issued on condition that it is not to be copied or reproduced in any form or disclosed to any unauthorised person, either wholly, or in part without the express written consent of Urbaine Pty Ltd. Do not scale from this drawing. This drawing is to be read in conjunction with all relevant architect's and engineer's drawings and specifications. Contractors must verify all dimensions / levels on site prior to construction and preparation of shop drawings.

REVISIONS

NOTES

- TNG Submitted montages
- Jacfin montages - aligned to site plan

CLIENT: **JACFIN Pty Ltd**
DRAWING: **Viewpoint 6**

PROJECT: **TNG energy facility**
SCALE:

ISSUE:
DWG. NO.

urbaine
ARCHITECTURE

urbaine pty ltd , 6/15, The Corso, Manly, NSW 2095: Tel: 02 8355 6770



FIGURE 33 – PHOTOSIMULATION VIEW WEST TOWARDS THE PROJECT – OLD WALLGROVE ROAD

COPYRIGHT
 This drawing is the copyright of Urbaine Pty Ltd. It is issued on condition that it is not to be copied or reproduced in any form or disclosed to any unauthorised person, either wholly, or in part without the express written consent of Urbaine Pty Ltd. Do not scale from this drawing. This drawing is to be read in conjunction with all relevant architect's and engineer's drawings and specifications. Contractors must verify all dimensions / levels on site prior to construction and preparation of shop drawings.

REVISIONS

NOTES

- TNG Submitted montages
- Jacfin montages - aligned to site plan

CLIENT:
 JACFIN Pty Ltd

DRAWING:
 Viewpoint 7

PROJECT:
 TNG energy facility

SCALE:

ISSUE:
 DWG. NO.

urbaine
 ARCHITECTURE

urbaine pty ltd , 6/15, The Corso, Manly, NSW 2095: Tel: 02 8355 6770



FIGURE 36 – PHOTOSIMULATION AND BUILDING OUTLINE VIEW EAST TOWARDS THE PROJECT – BLACKBIRD LANE

COPYRIGHT
 This drawing is the copyright of Urbaine Pty Ltd. It is issued on condition that it is not to be copied or reproduced in any form or disclosed to any unauthorised person, either wholly, or in part without the express written consent of Urbaine Pty Ltd. Do not scale from this drawing. This drawing is to be read in conjunction with all relevant architect's and engineer's drawings and specifications. Contractors must verify all dimensions / levels on site prior to construction and preparation of shop drawings.

REVISIONS

NOTES

- TNG Submitted montages
- Jacfin montages - aligned to site plan

CLIENT: JACFIN Pty Ltd
DRAWING: Viewpoint 8

PROJECT: TNG energy facility
SCALE:

ISSUE:
DWG. NO.:

urbaine
 ARCHITECTURE

urbaine pty ltd , 6/15, The Corso, Manly, NSW 2095: Tel: 02 8355 6770



FIGURE 39 – PHOTOSIMULATION AND BUILDING OUTLINE VIEW EAST TOWARDS THE PROJECT – SENNA LANE

COPYRIGHT
 This drawing is the copyright of Urbaine Pty Ltd. It is issued on condition that it is not to be copied or reproduced in any form or disclosed to any unauthorised person, either wholly, or in part without the express written consent of Urbaine Pty Ltd. Do not scale from this drawing. This drawing is to be read in conjunction with all relevant architect's and engineer's drawings and specifications. Contractors must verify all dimensions / levels on site prior to construction and preparation of shop drawings.

REVISIONS

NOTES

- TNG Submitted montages
- Jacfin montages - aligned to site plan

CLIENT:
 JACFIN Pty Ltd

DRAWING:
 Viewpoint 9

PROJECT:
 TNG energy facility

SCALE:

ISSUE:
 DWG. NO.

urbaine
 ARCHITECTURE

urbaine pty ltd , 6/15, The Corso, Manly, NSW 2095: Tel: 02 8355 6770