









9. INDICATIVE MAXIMAL HEIGHTS



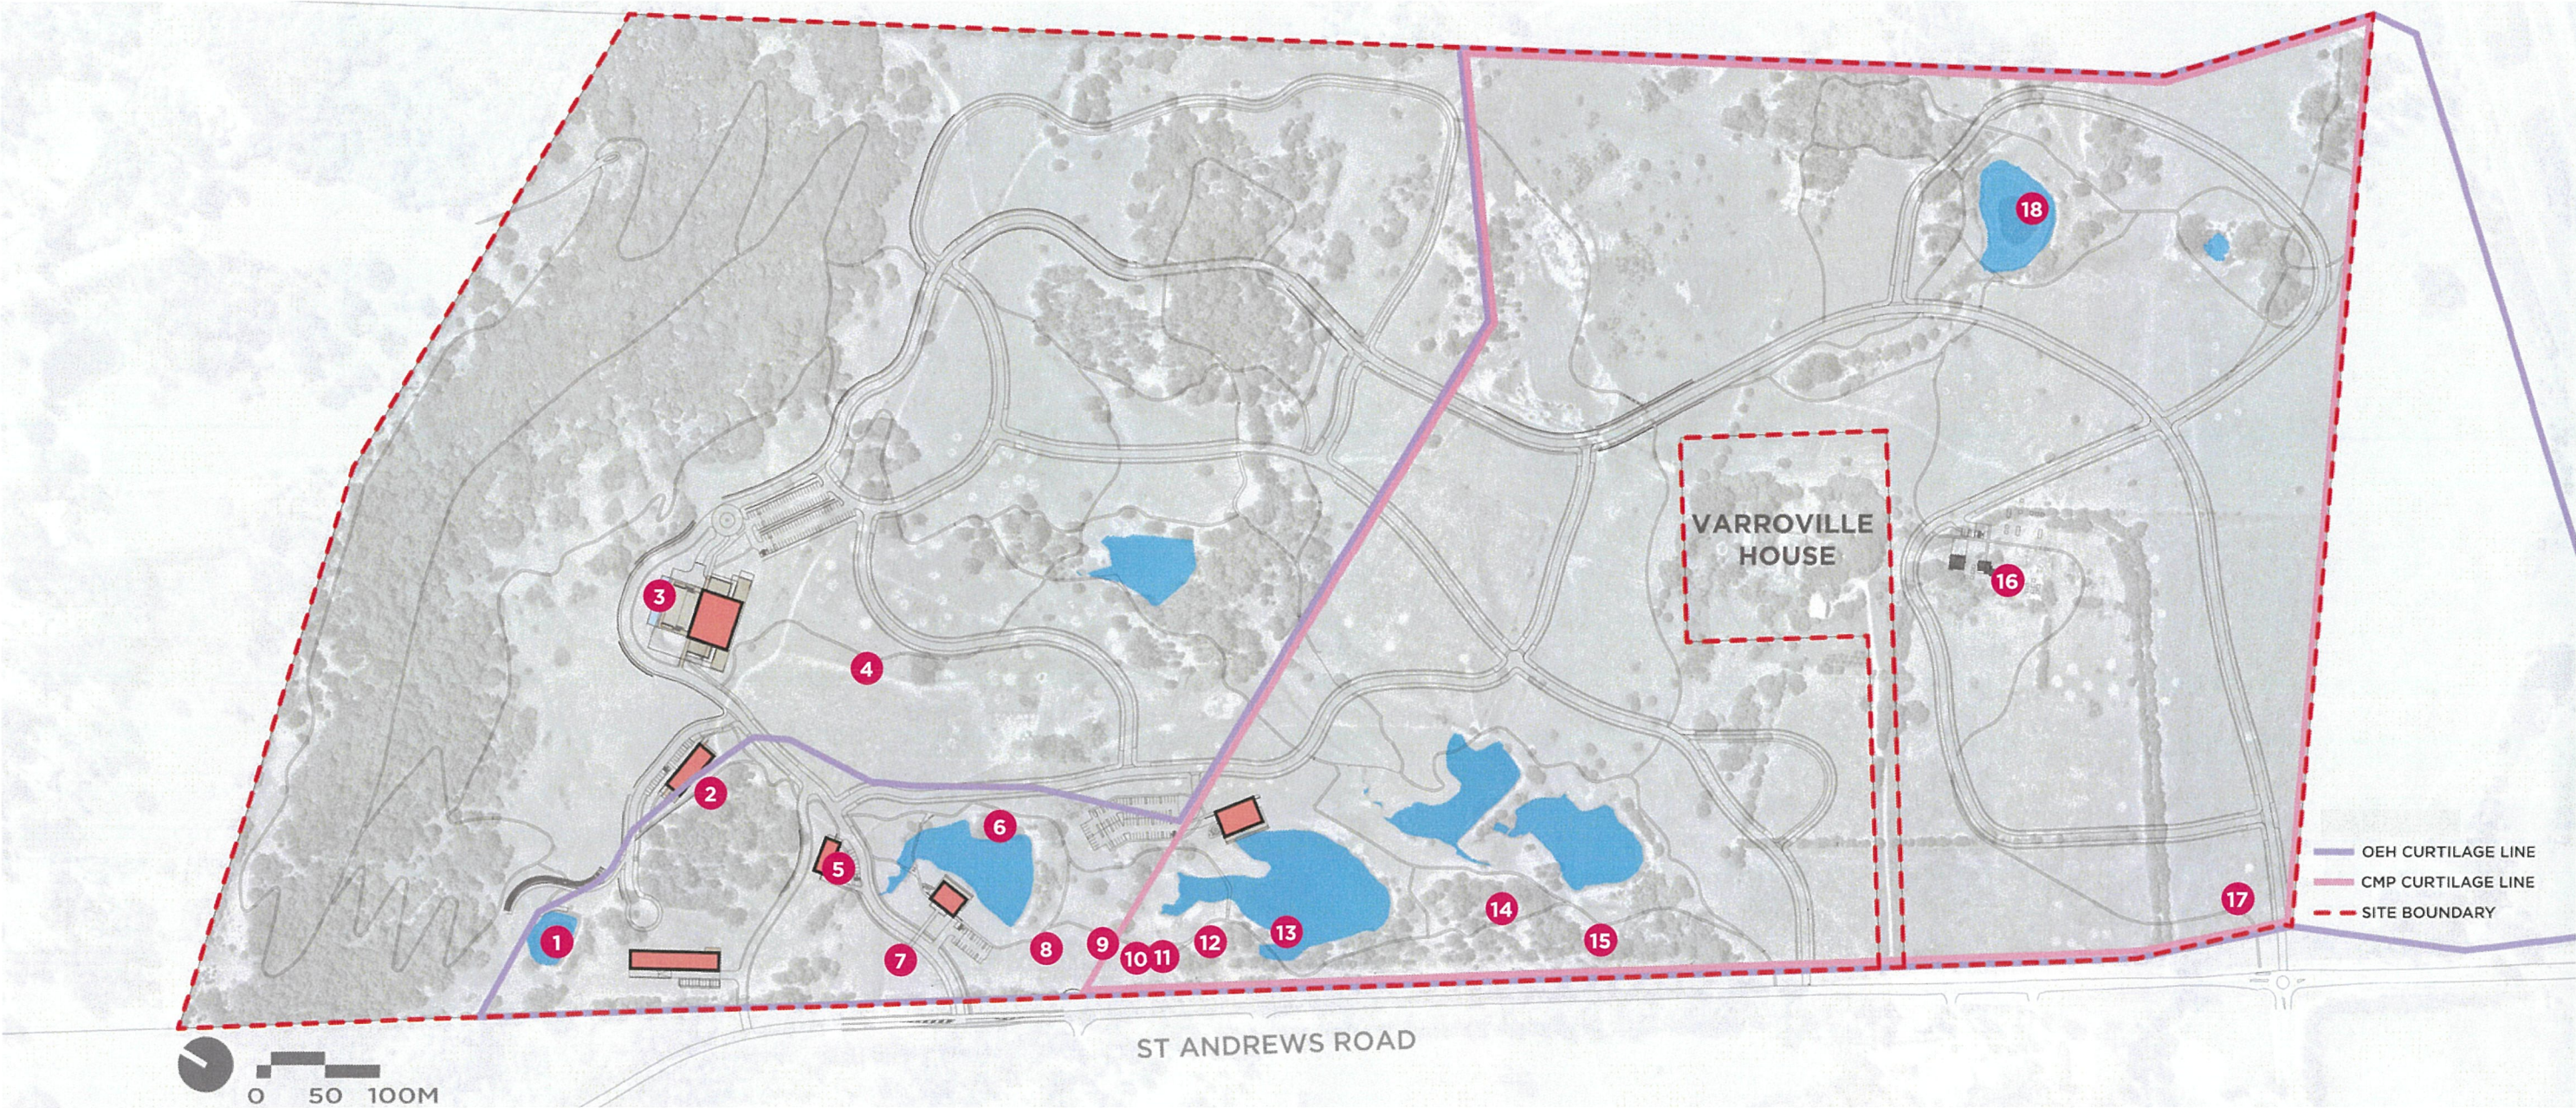


Figure 19. Indicative Heights Plan

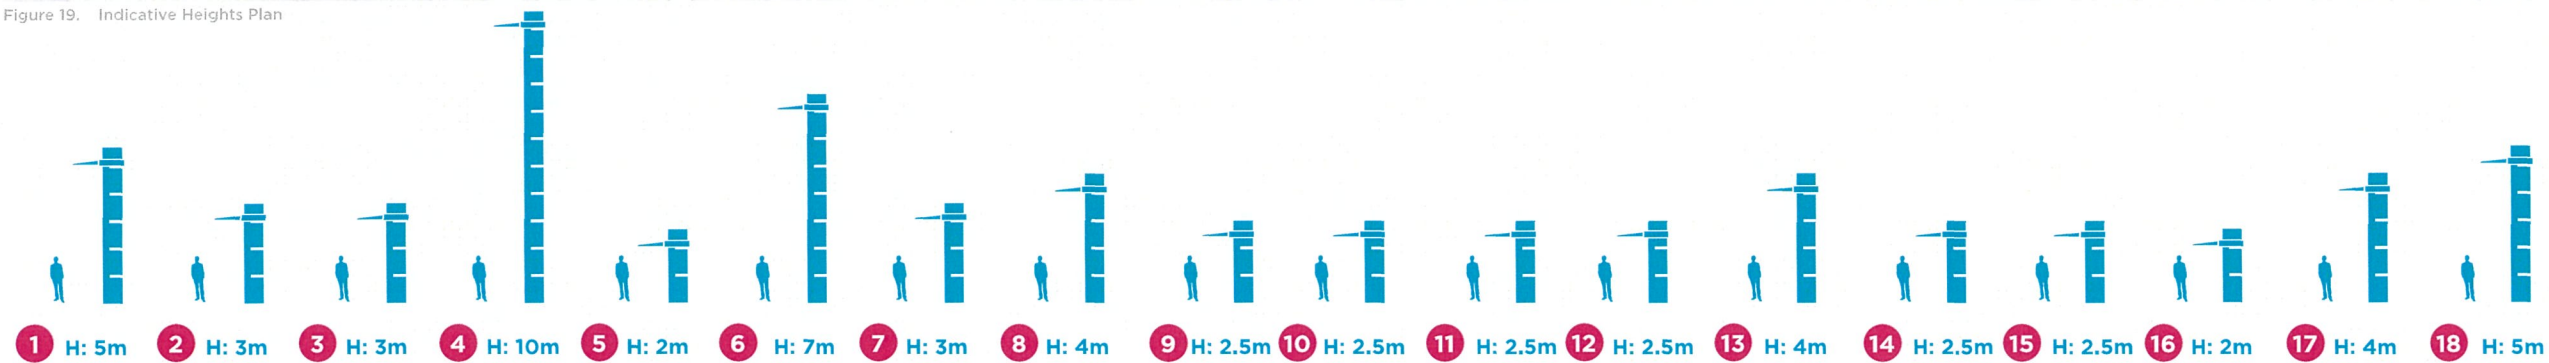


Width and length undefined at this stage and dependent on artist's vision

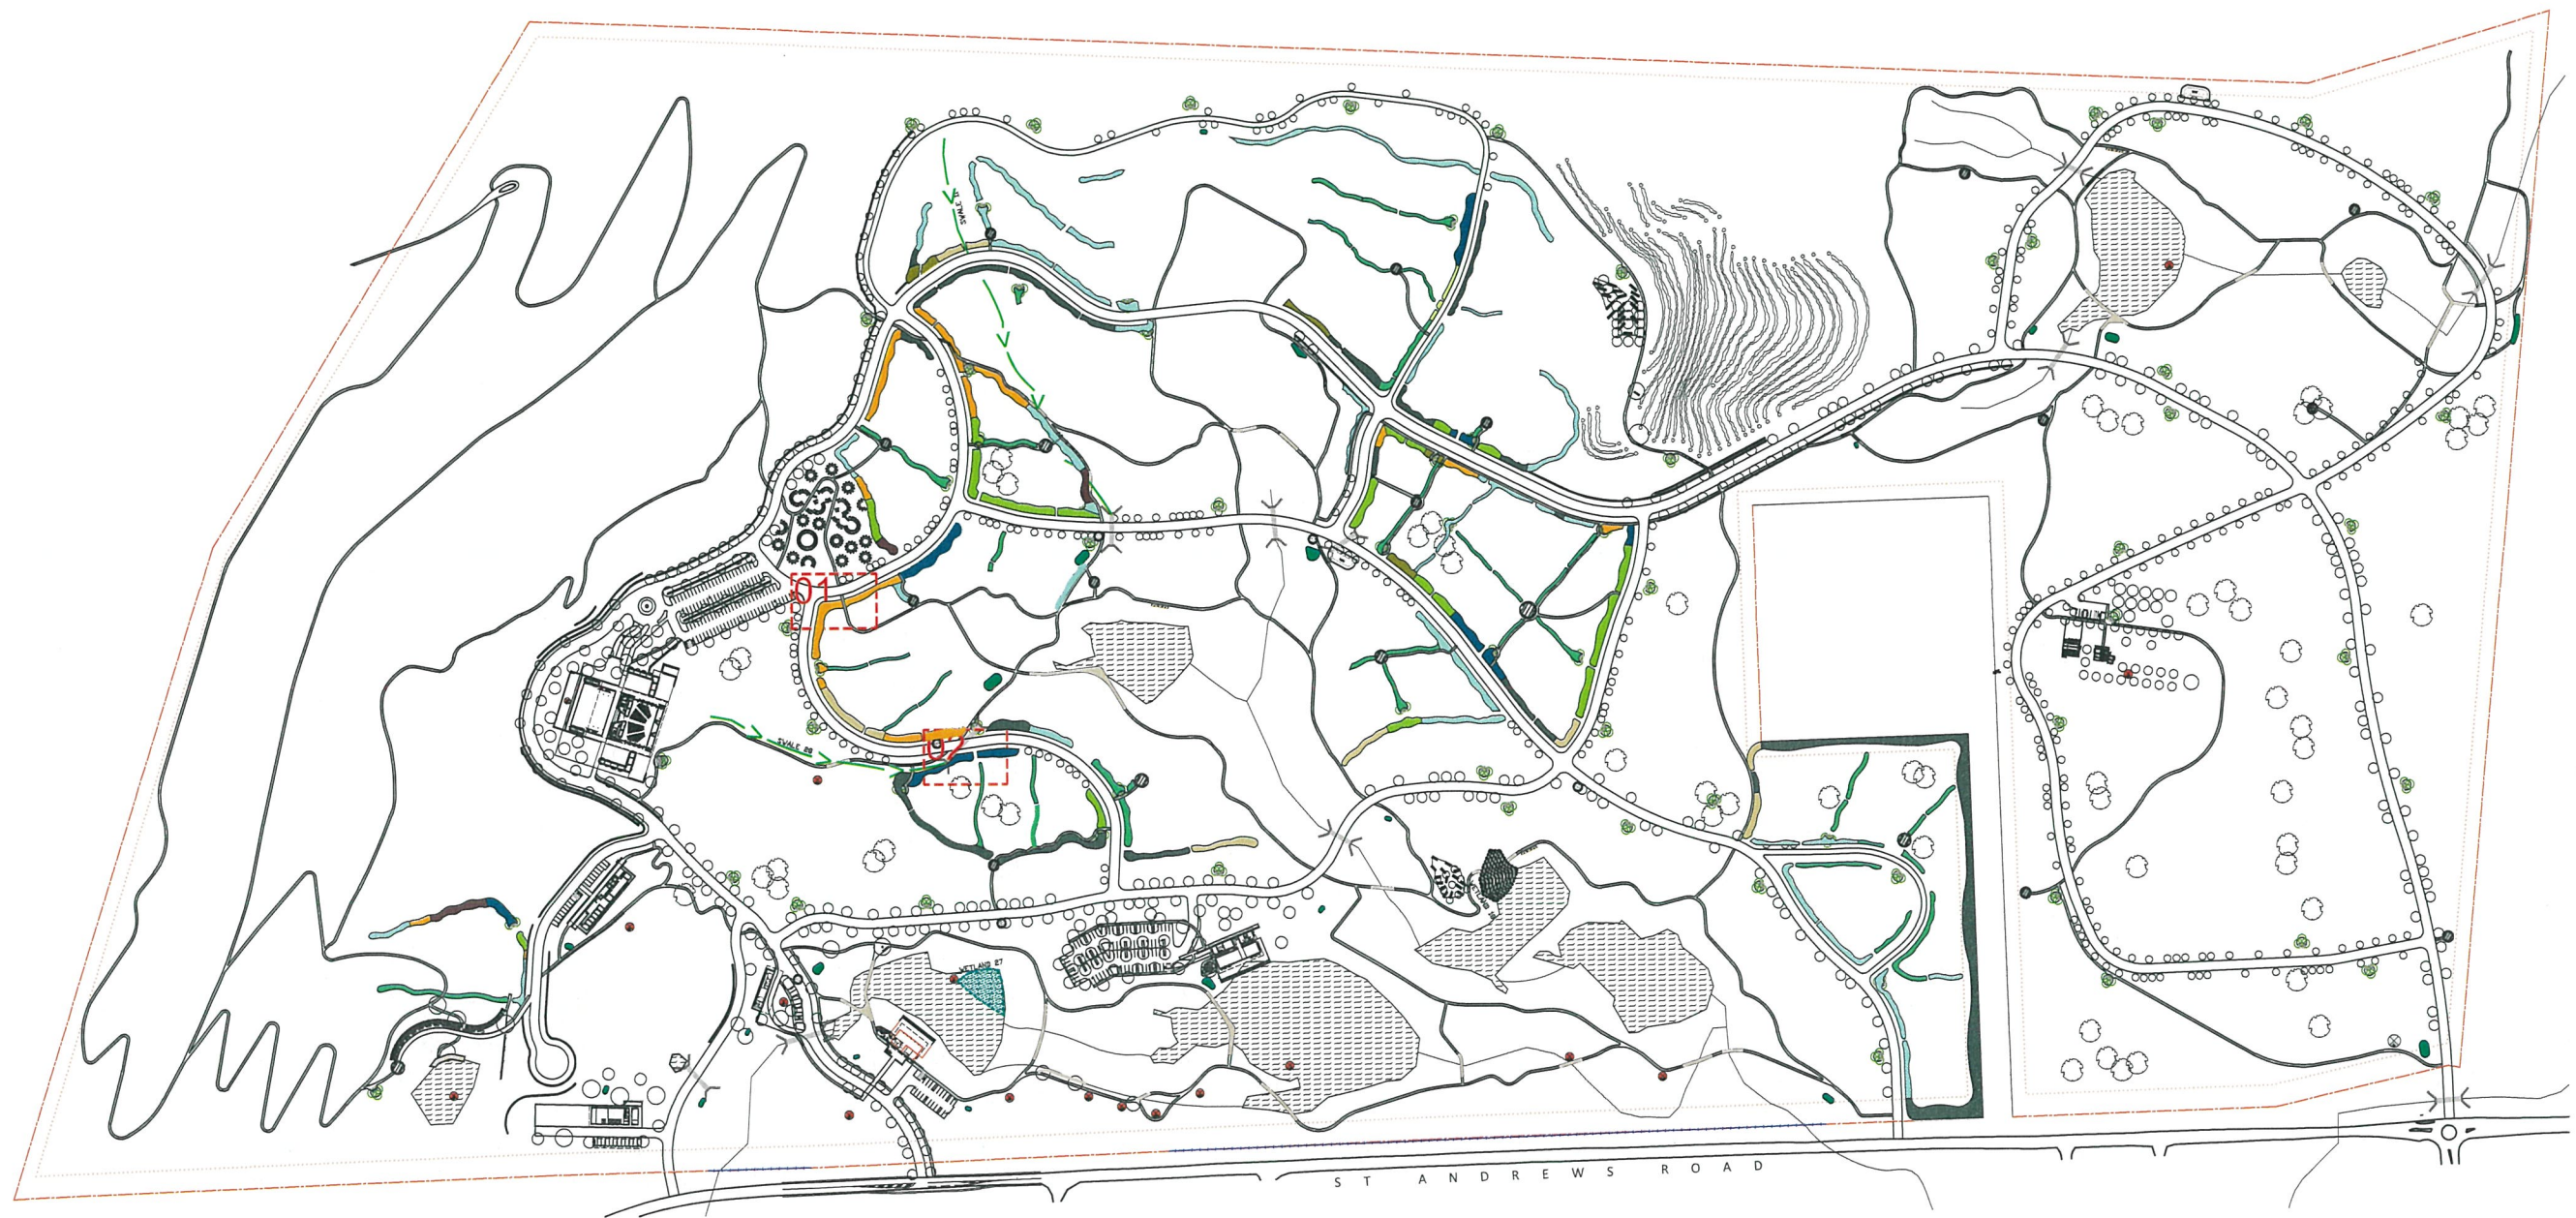

LEGEND:

SCREEN PLANTING HEIGHTS

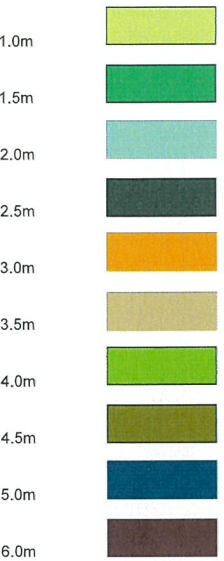

TREES



SHELTER



WATER STATION

01 REFER BOTANICA DWG No L526, FOR FURTHER PLANTING INFORMATION IN BOXES 01 AND 02

Issue:	Rev:	Description:	Date:
DA	A	BURIAL SCREEN	19.09.17

Project title:
MACARTHUR MEMORIAL PARK
VARROVILLE

Drawing title:
BURIAL SCREEN
LANDSCAPE PLAN

Principal consultant:	Client:
<i>Florence Jaquet</i> Landscape architect	
At 8 Rowell Avenue, Canberrwell 3124 E: flo@fja.com.au M: 0419 985 641	

NARELLE SONTÉ
BOTANICA
LANDSCAPE AND HORTICULTURAL SPECIALISTS
PO Box 911 Avalon NSW 2107
Tel: (02) 9518 4016 Mobile: 0419 501 144

Job no: 170220	
Drawn by: SH	
Checked by: NS	
Scale: AS SHOWN @ A1 1:2500 CAD file name:	
Plot date:	Drw no: L525/A Sheet no: 25