


Current Ground GFA (3m Marian St Setback) 1:200

Community Hub	50 m ²
SGCH Office	219 m ²
Total Office	269 m²
Total GFA	910 m²

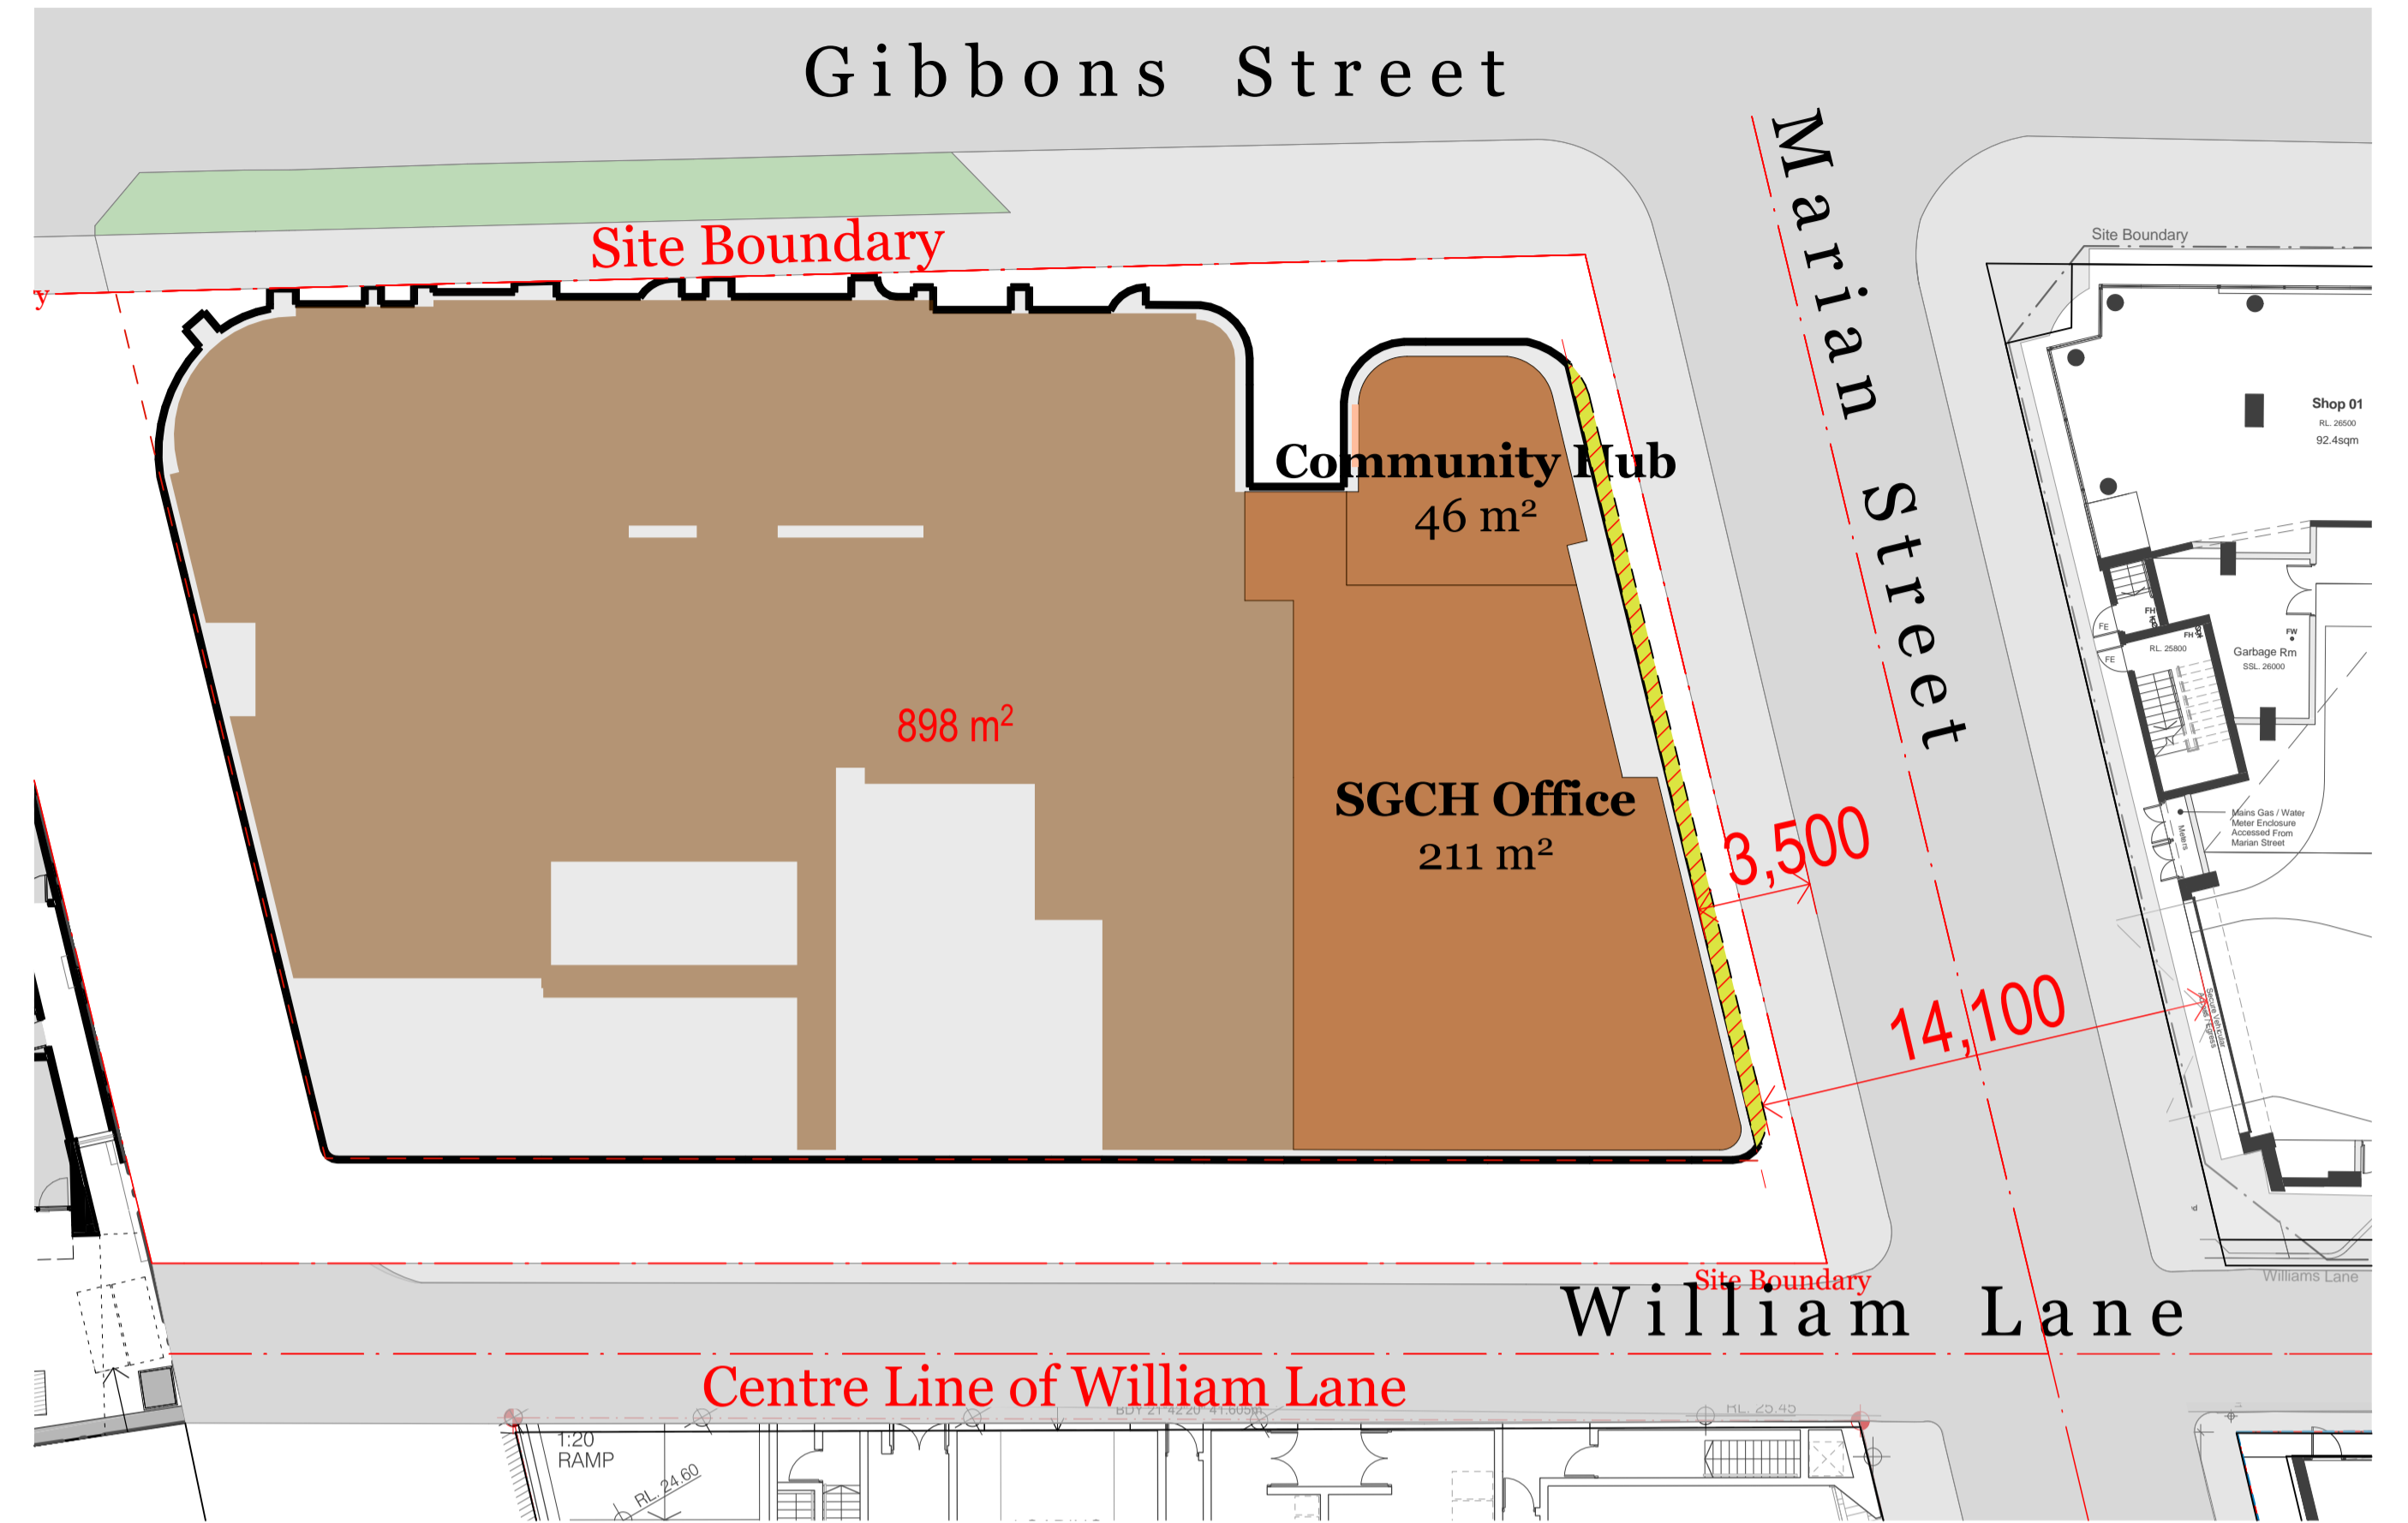

Ground GFA (3.5m Marian St Setback) 1:200

Community Hub	46 m ²
SGCH Office	211 m ²
Total Office	257 m²
Total GFA	898 m²
Loss GFA	12 m²

Consultants

Access - Morris Goding
David Goding
david@mgc.com.au
0407 246 115

Building Services - Arrow
Brian Calvert
bcalvert@arrow.com.au
0416 084 260

Communication - Straight Talk
Jessica Stapleton
jstaple@straight-talk.com.au
0433 922 069

Fire - Core Engineering
Neil Campbell
neil@coreengineering.com.au
0410 610 928

Flood - WMA Water
Catherine Gosman
gosman@wma-water.com.au
9299 2855

Geotechnical - CES
Tristan Goodbody
8559 2200

Heritage - Artefact
Sandra Wallace
sawall@artefact.net.au
0403 956 086

Landscape - In View
Isabel Lester
isabel@inviewdesign.com.au
0416 110 058

Planner - Keylan
Michael Woodland
michael@keylan.com.au
0448 726 214

Planner - Keylan
James Stewart
james.stewart@greencap.com.au
0427 701 502

Site Contamination - JRS&G
Daniel Denaro
DDenaro@jrsag.com.au
0468 455 921

Waste - TTM
Arthur Stannison
astannison@ttmgroup.com.au
(07) 3327 9500

Wind - Windtech
Simon Renald
simon@windtechglobal.com
9993 0938



Rev.	Date	By	Ckd	Description
P1	07/09/18	RY	KL	Plans for Review
P2	18/09/18	RY	SO	Arch Set for Review
A	27/09/18	RY	SO	Arch Set for DA Submission
B	11/01/19	KL	SO	Arch Set for DA Submission
C	12/02/19	KL	SO	Arch Set for RTS
D	20/03/19	KL	SO	Arch Set for DPE
E	15/05/19	KL	SO	Arch Set for IPC

DKO Architecture (NSW) Pty Ltd
119 Redfern Street
Redfern, NSW 2016
T +61 2 8346 4500
info@dko.com.au
www.dko.com.au
ABN: 81956706590

© DKO Architecture (NSW) Pty Ltd
Except as allowed under copyright act, no part of this drawing may be reproduced or otherwise dealt with without written permission of DKO Architecture.
NSW Nominated Architects
Kees de Ruijter 3767 | David Randerson 8542



Project Name
Project Address
11 Gibbons Street,
Redfern, NSW 2016

Client
SGCH

Project Number
Drawing Name
Scale
Date
11929
Loss of Area
1:200@A1
February 2019

Drawing Number
Revision
SK.16.3
E