


Figure 10: Setbacks

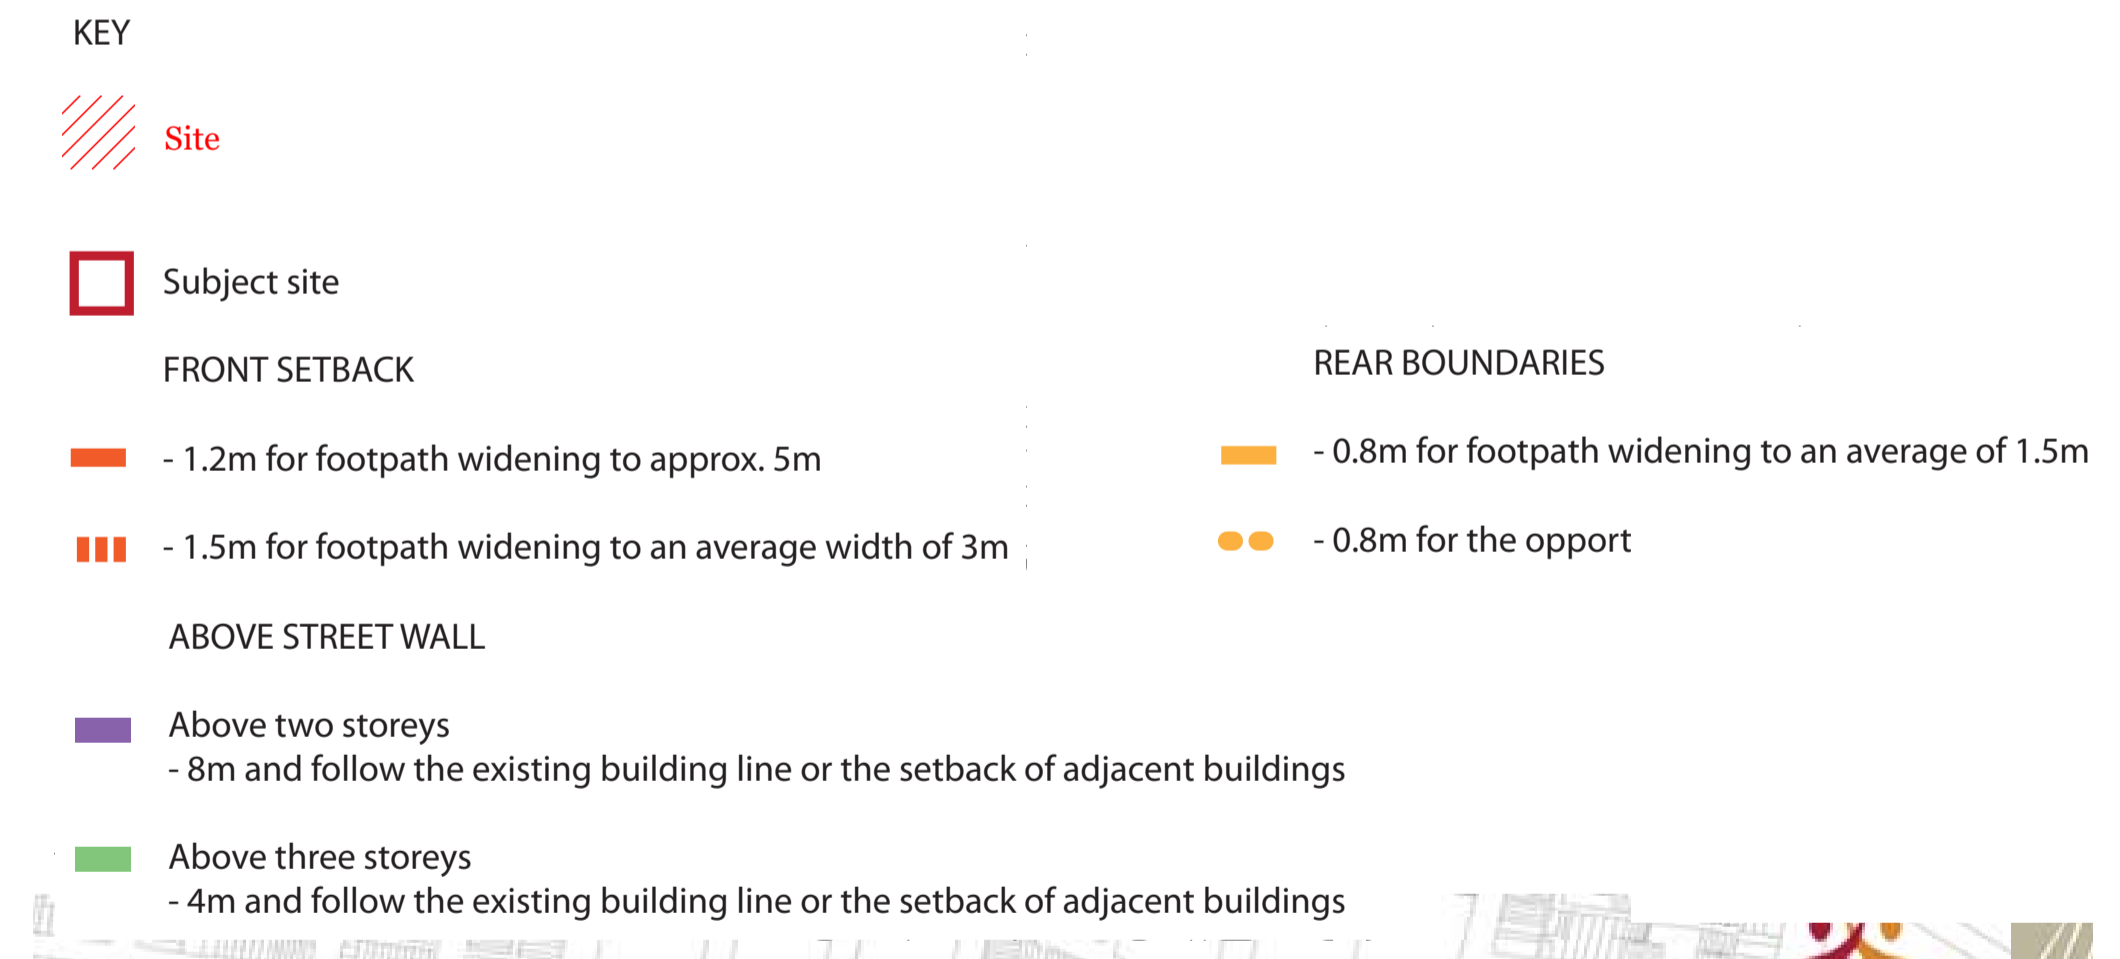

p24\_FinalRedfernUrbanDesignPrinciples 260511

<b>Consultants</b>	<b>Building Services - Arrow</b>	<b>Communication - Straight Talk</b>	<b>Fire - Core Engineering</b>	<b>Geotechnical - CES</b>	<b>Heritage - Artefact</b>	<b>Surveyor - Norton Survey</b>	<b>QS - WT Partnership</b>	<b>Traffic - TTM</b>	<b>Wind - Windtech</b>
Access - Morris Goding David Goding david@gmg.com.au 0407 246 115	Brian Calvert bcalvert@arrow.com.au 0416 084 260	Jessica Stapleton jstaple@straight-talk.com.au 0433 922 069	Neil Campbell ncamp@coreengineering.com.au 0419 610 928	Tristan Goodbody 8959 2200	Sandra Wallace swallace@artefact.net.au 0433 965 086	Paul Elphick paul@nortonsurvey.com.au 0418 235 072	Paul Elphick paul@wtpartnership.com.au 0407 243 711	Callum Hutcheson chutcheson@ttmgroup.com.au 0492 095 256	Simon Renald simon@windtechglobal.com 9993 0308
<b>Acoustic - Renzo Tomin</b>	<b>Civil - ABC Consultants</b>	<b>ESD - Northrop</b>	<b>Flood - WMA Water</b>	<b>HAZMAT - Greencap</b>	<b>Landscape - In View</b>	<b>Planner - Keylan</b>	<b>Site Contamination - JBS&amp;G</b>	<b>Waste - TTM</b>	
Tony Wong tony@renzotomin.com.au 8218 0515	Ryan Campbell ryan@abc-consultants.com.au 0492 343 139	Amir Gligic agligic@northrop.com.au 0477 701 502	Catherine Goonan goonan@wma.com.au 9299 2855	James Stewart jstewart@greencap.com.au 0427 701 502	Isabel Leter isabel@inviewdesign.com.au 0416 110 098	Michael Woodland mwoodland@keylan.com.au 0448 726 214	Daniel Denaro ddenaro@jbs&g.com.au 0468 455 921	Arthur Staminon astaminon@ttmgroup.com.au 077 3327 9500	

<b>Rev.</b>	<b>Date</b>	<b>By</b>	<b>Ckd</b>	<b>Description</b>
P1	07/09/18	RY	KL	Plans for Review
P2	18/09/18	RY	SO	Arch Set for Review
A	27/09/18	RY	SO	Arch Set for DA Submission
B	11/01/19	KL	SO	Arch Set for DA Submission
C	12/02/19	KL	SO	Arch Set for RTE
D	20/03/19	KL	SO	Arch Set for DPE
E	15/05/19	KL	SO	Arch Set for IPC

DKO Architecture (NSW) Pty Ltd  
119 Redfern Street  
Redfern, NSW 2016  
T +61 2 8346 4500  
info@dko.com.au  
www.dko.com.au  
ABN: 8195706590



<b>Project Name</b>	11 Gibbons street	<b>Project Number</b>	11929
<b>Project Address</b>	11 Gibbons Street, Redfern, NSW 2016	<b>Drawing Name</b>	Ground Level Setback
<b>Client</b>	SGCH	<b>Scale</b>	1:100, 1:0.44@A1
<b>Revision</b>		<b>Date</b>	February 2019
<b>Drawing Number</b>	SK.16.2		