


1 Level 3 Roof Terrace Proposed
Scale: 1:200

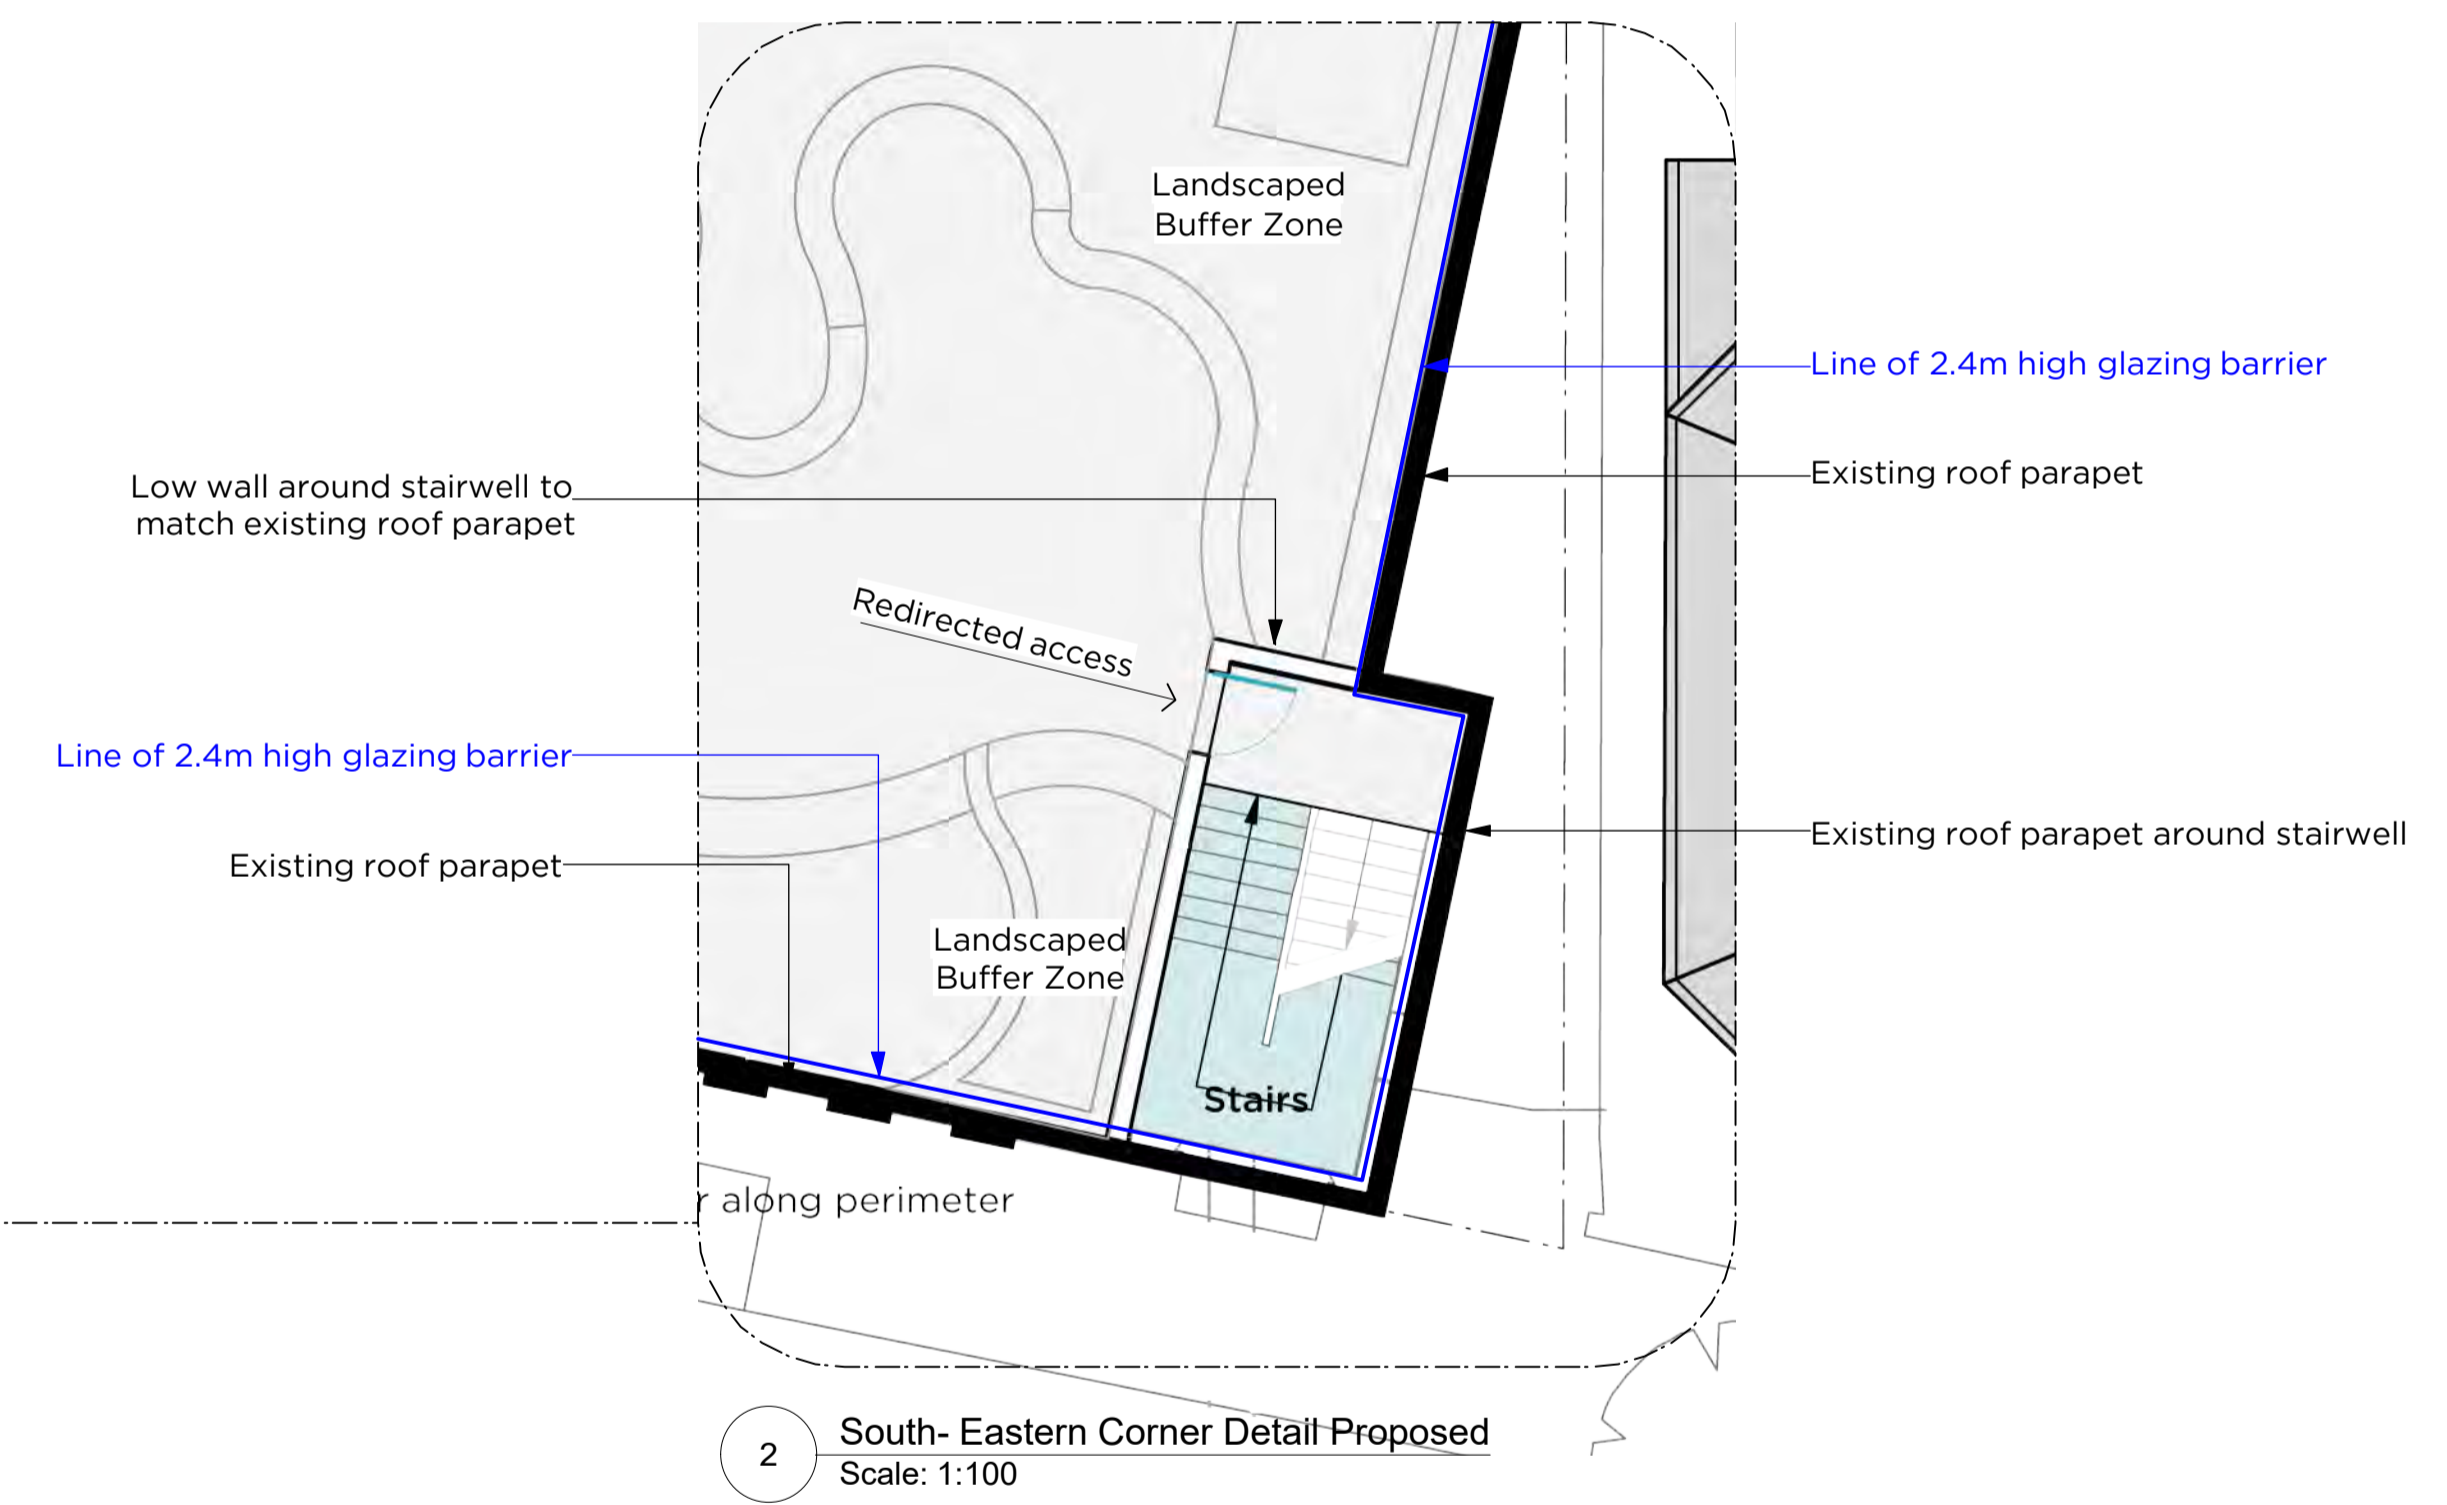

2 South-Eastern Corner Detail Proposed
Scale: 1:100