


5 Level 3 Roof Terrace - Setback Barrier Study
Scale: 1:200

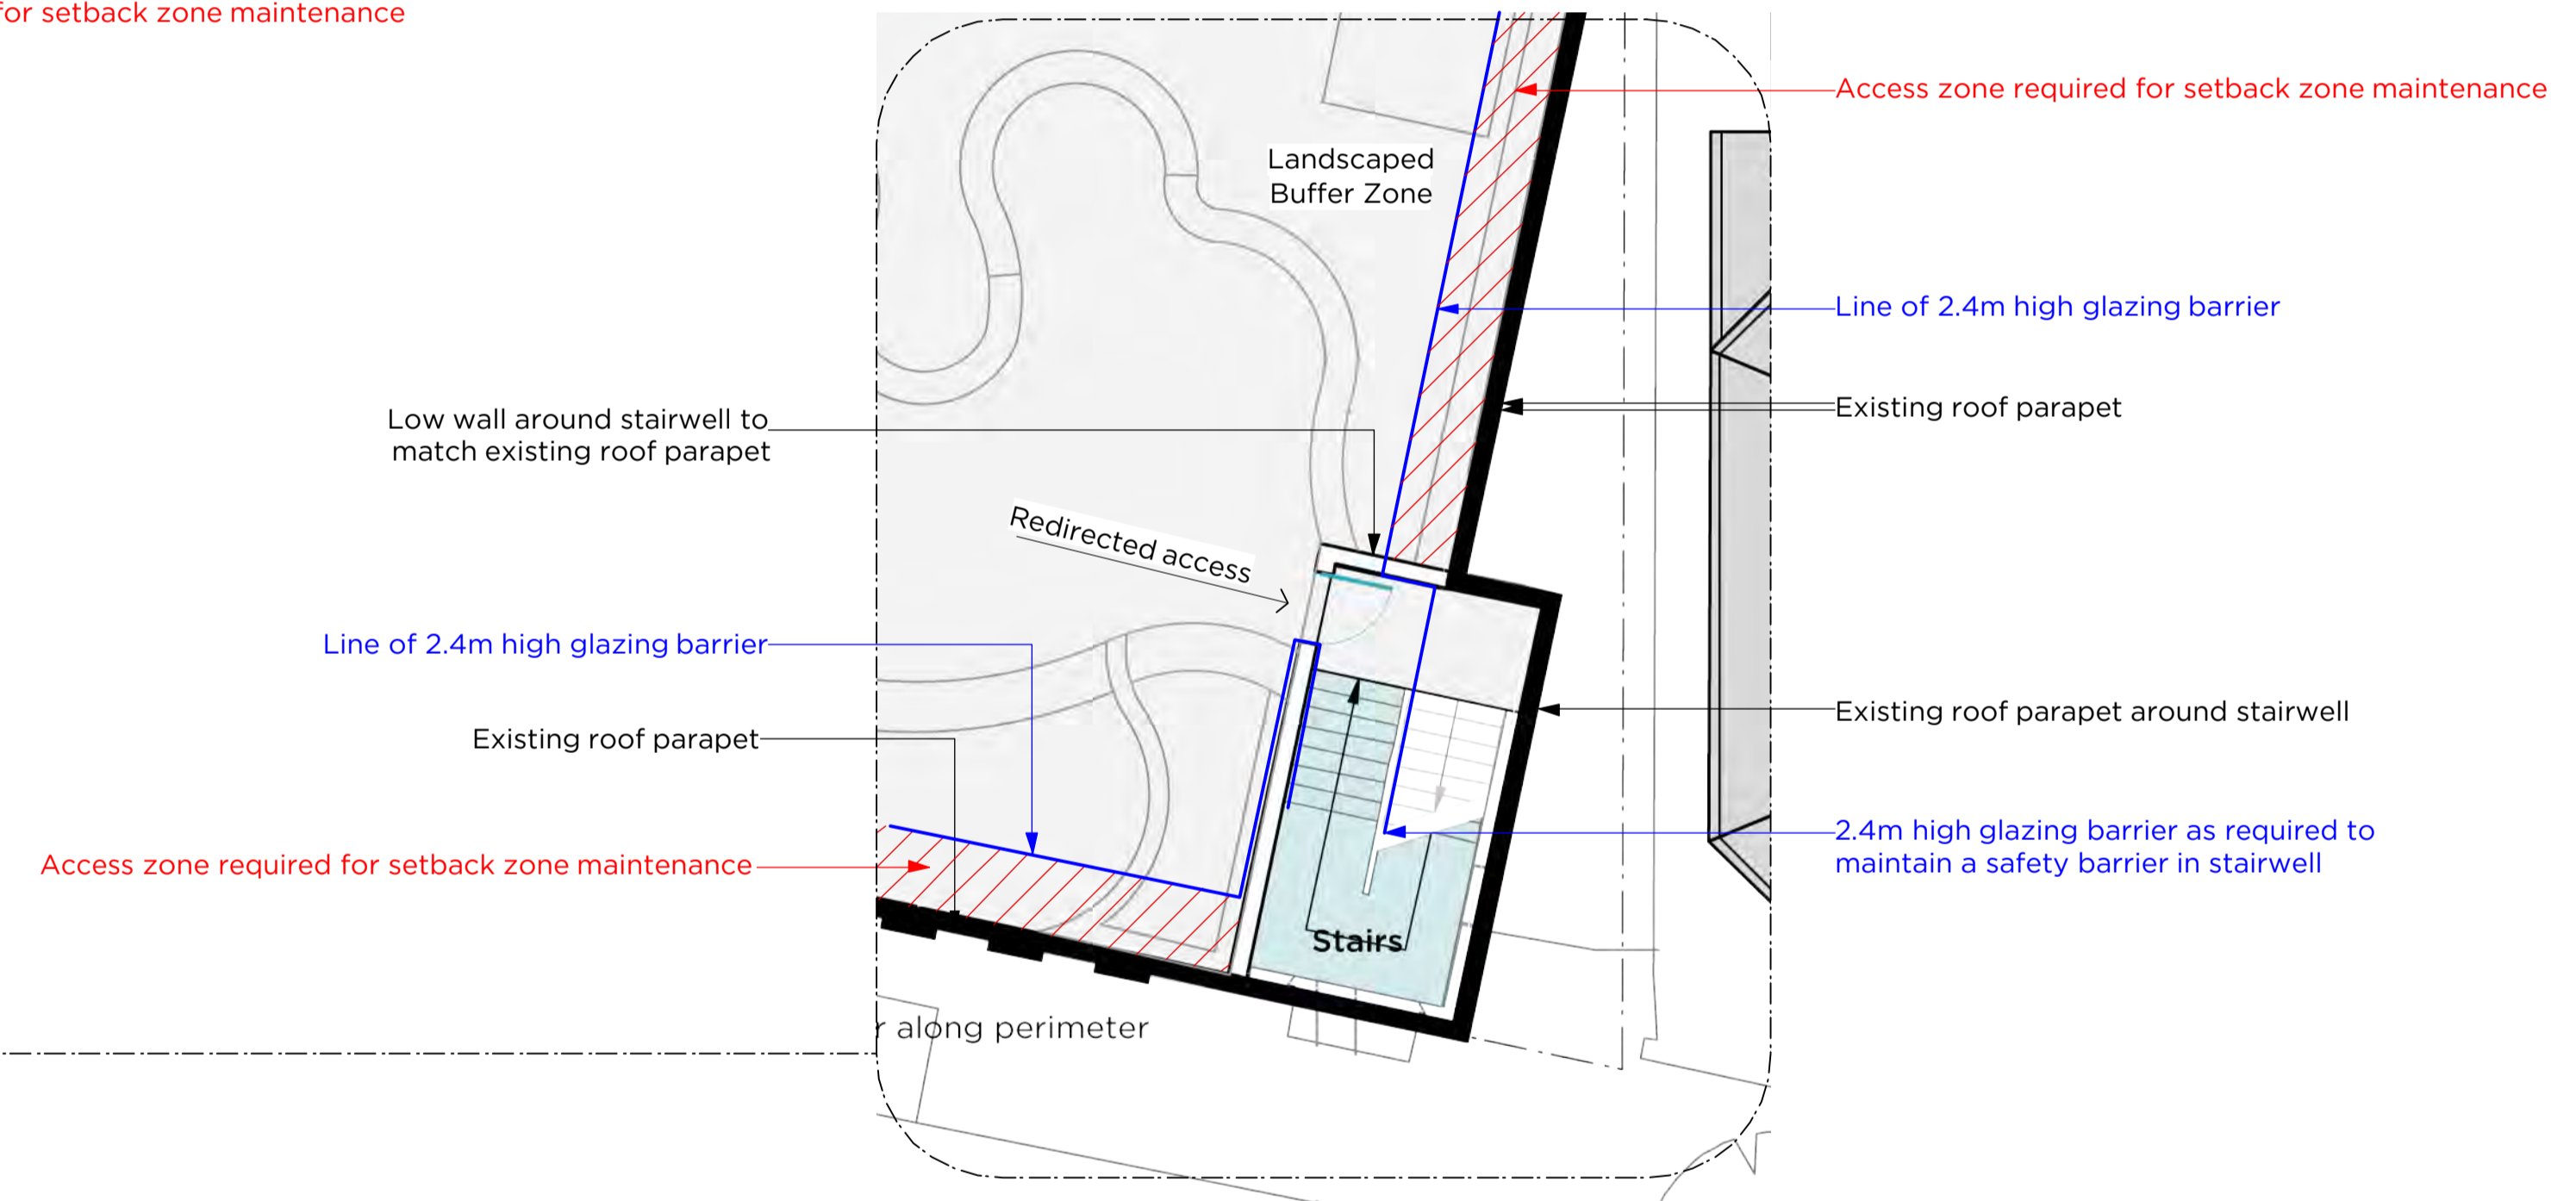

2 South Eastern Corner Detail - Setback Barrier
Scale: 1:100