



Equinox




1 Shadow Diagram 9am March/Sept 21st
Scale: 1:500

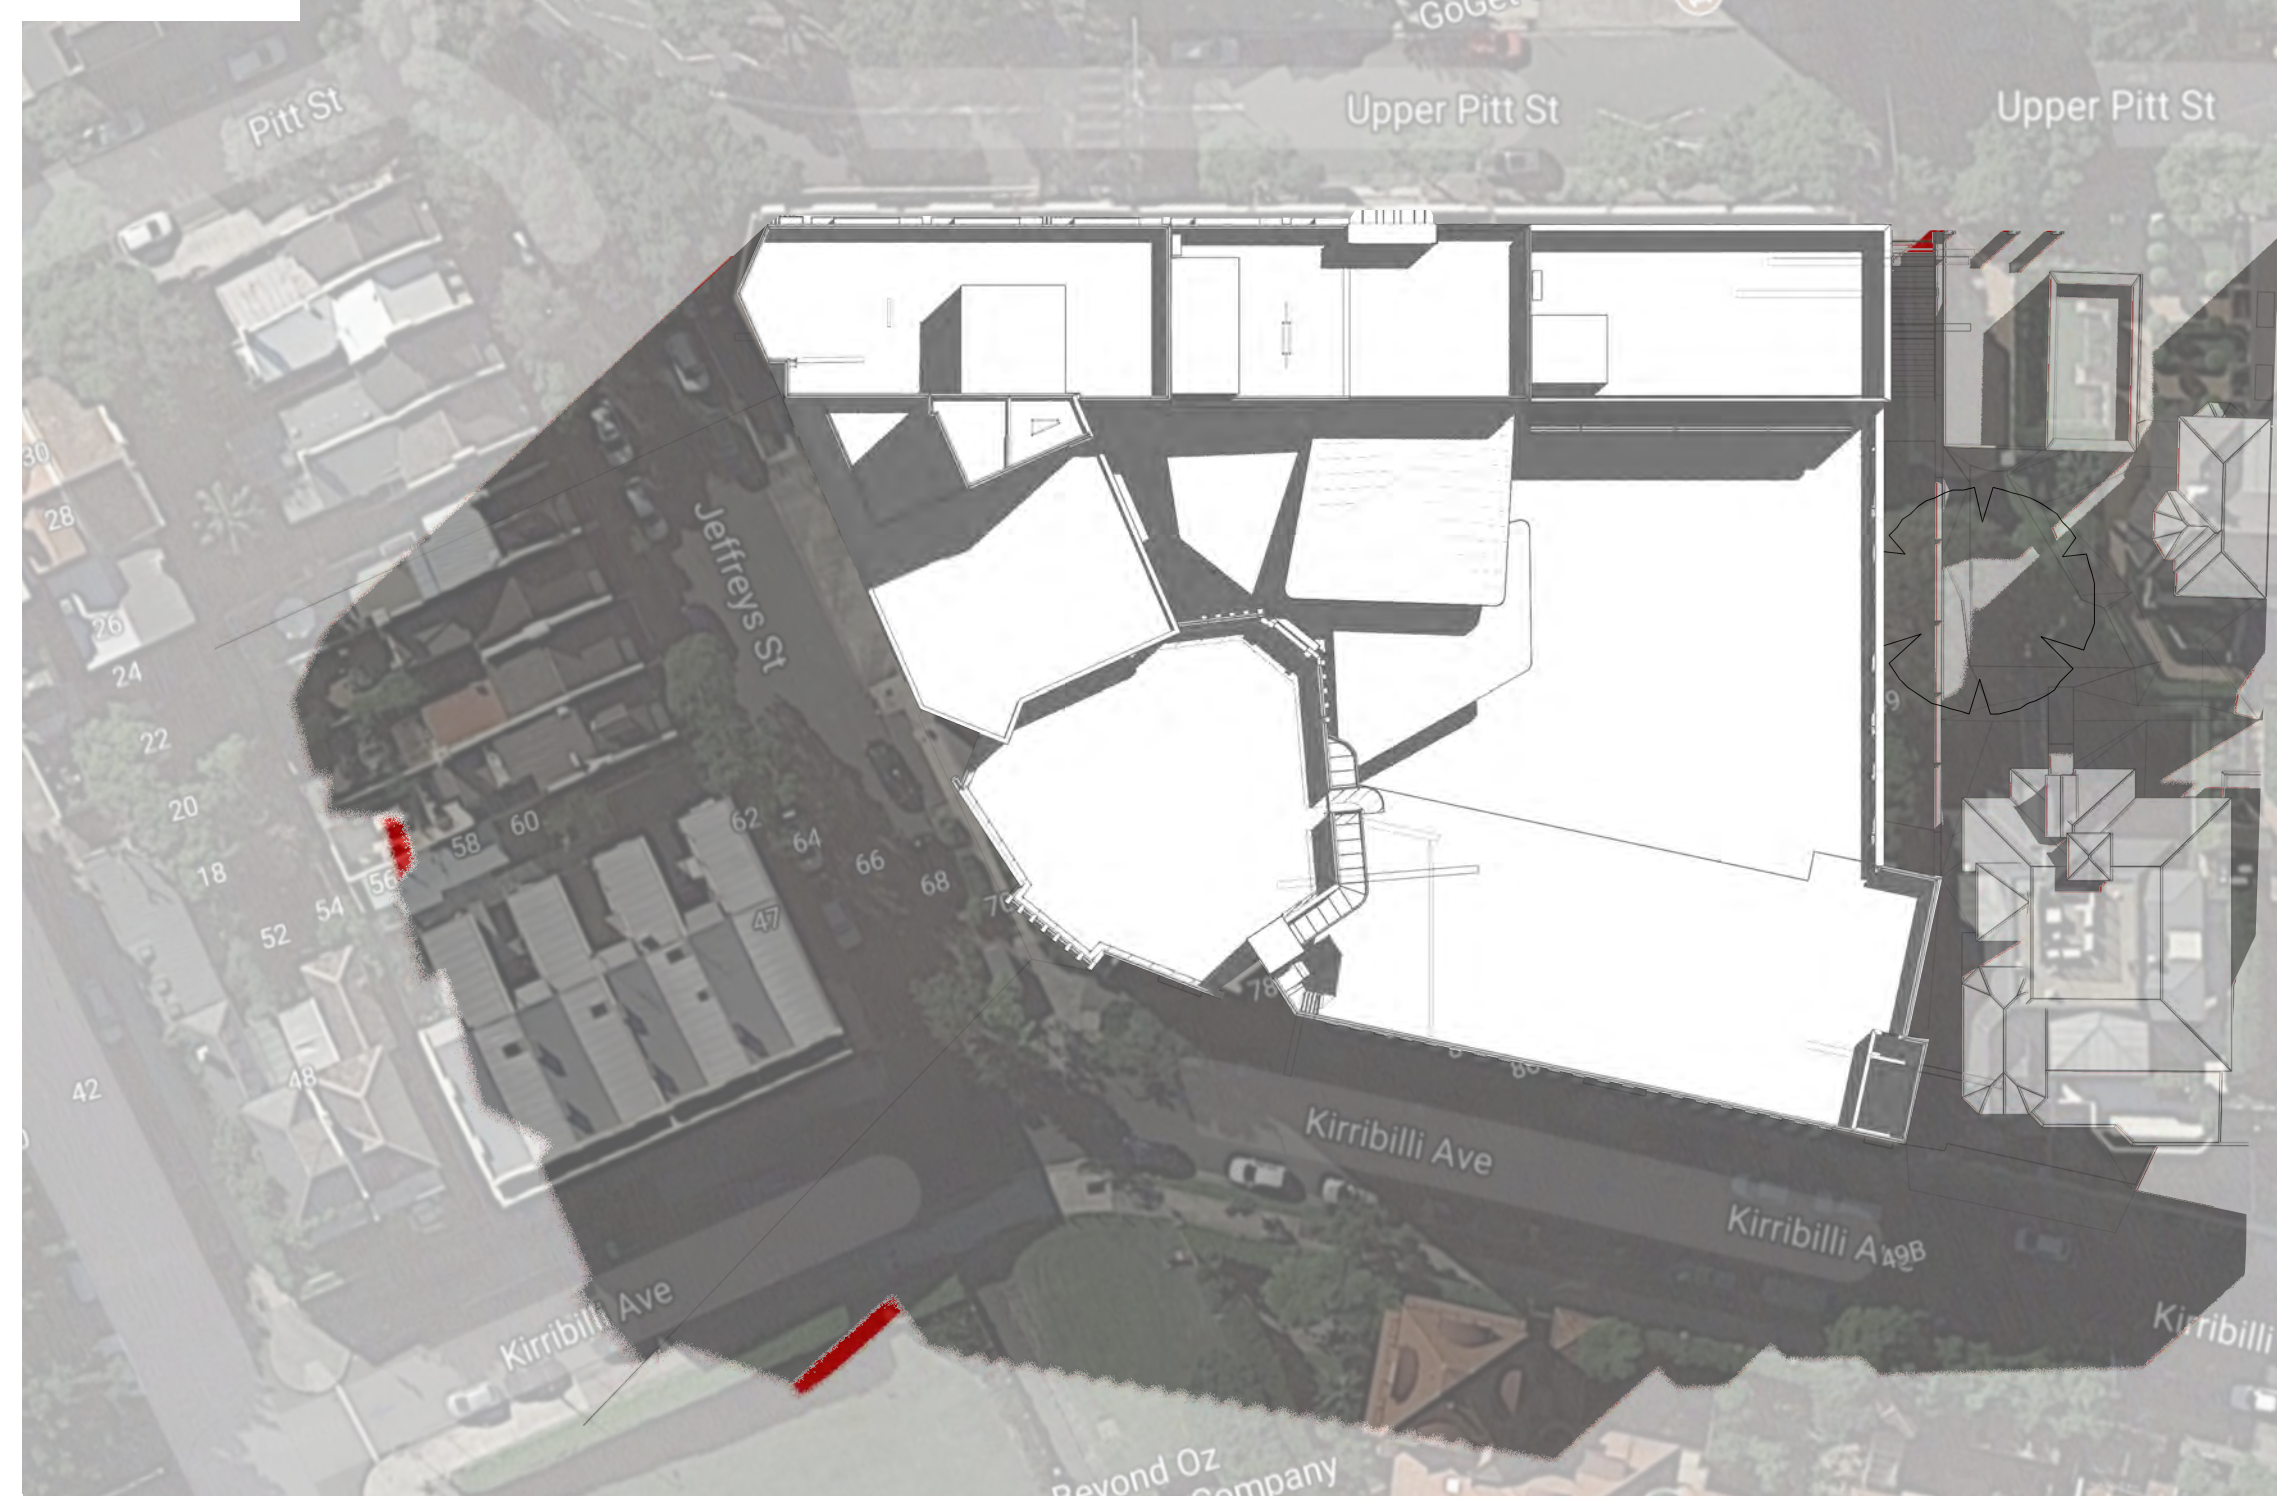


2 Shadow Diagram 12pm March/Sept 21st
Scale: 1:500

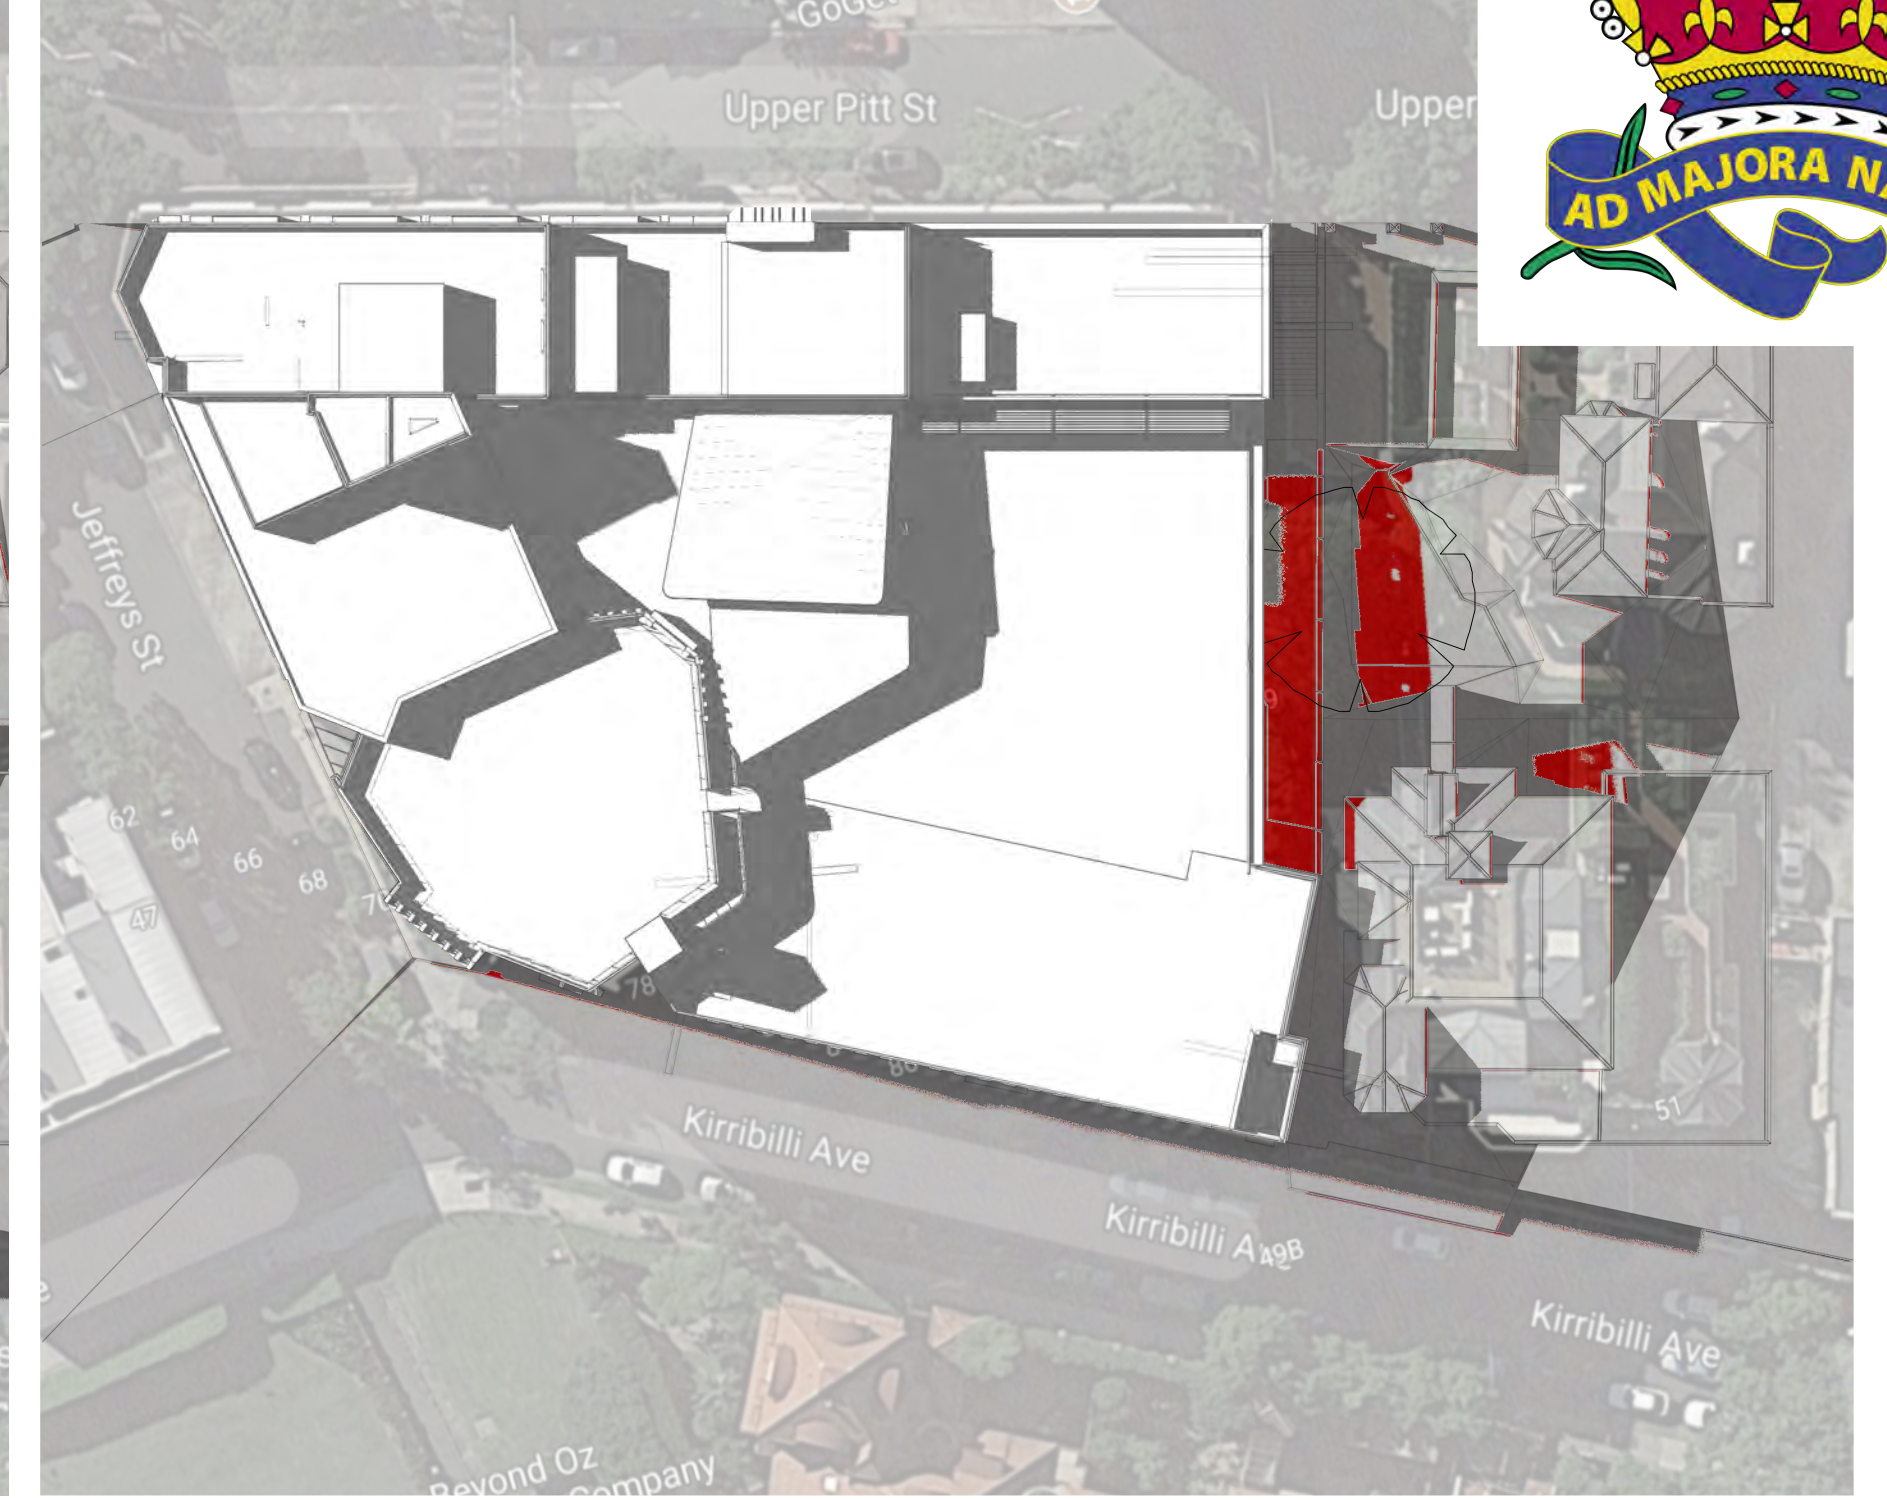


3 Shadow Diagram 3pm March/Sept 21st
Scale: 1:500

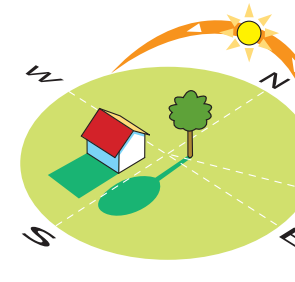


Winter Solstice

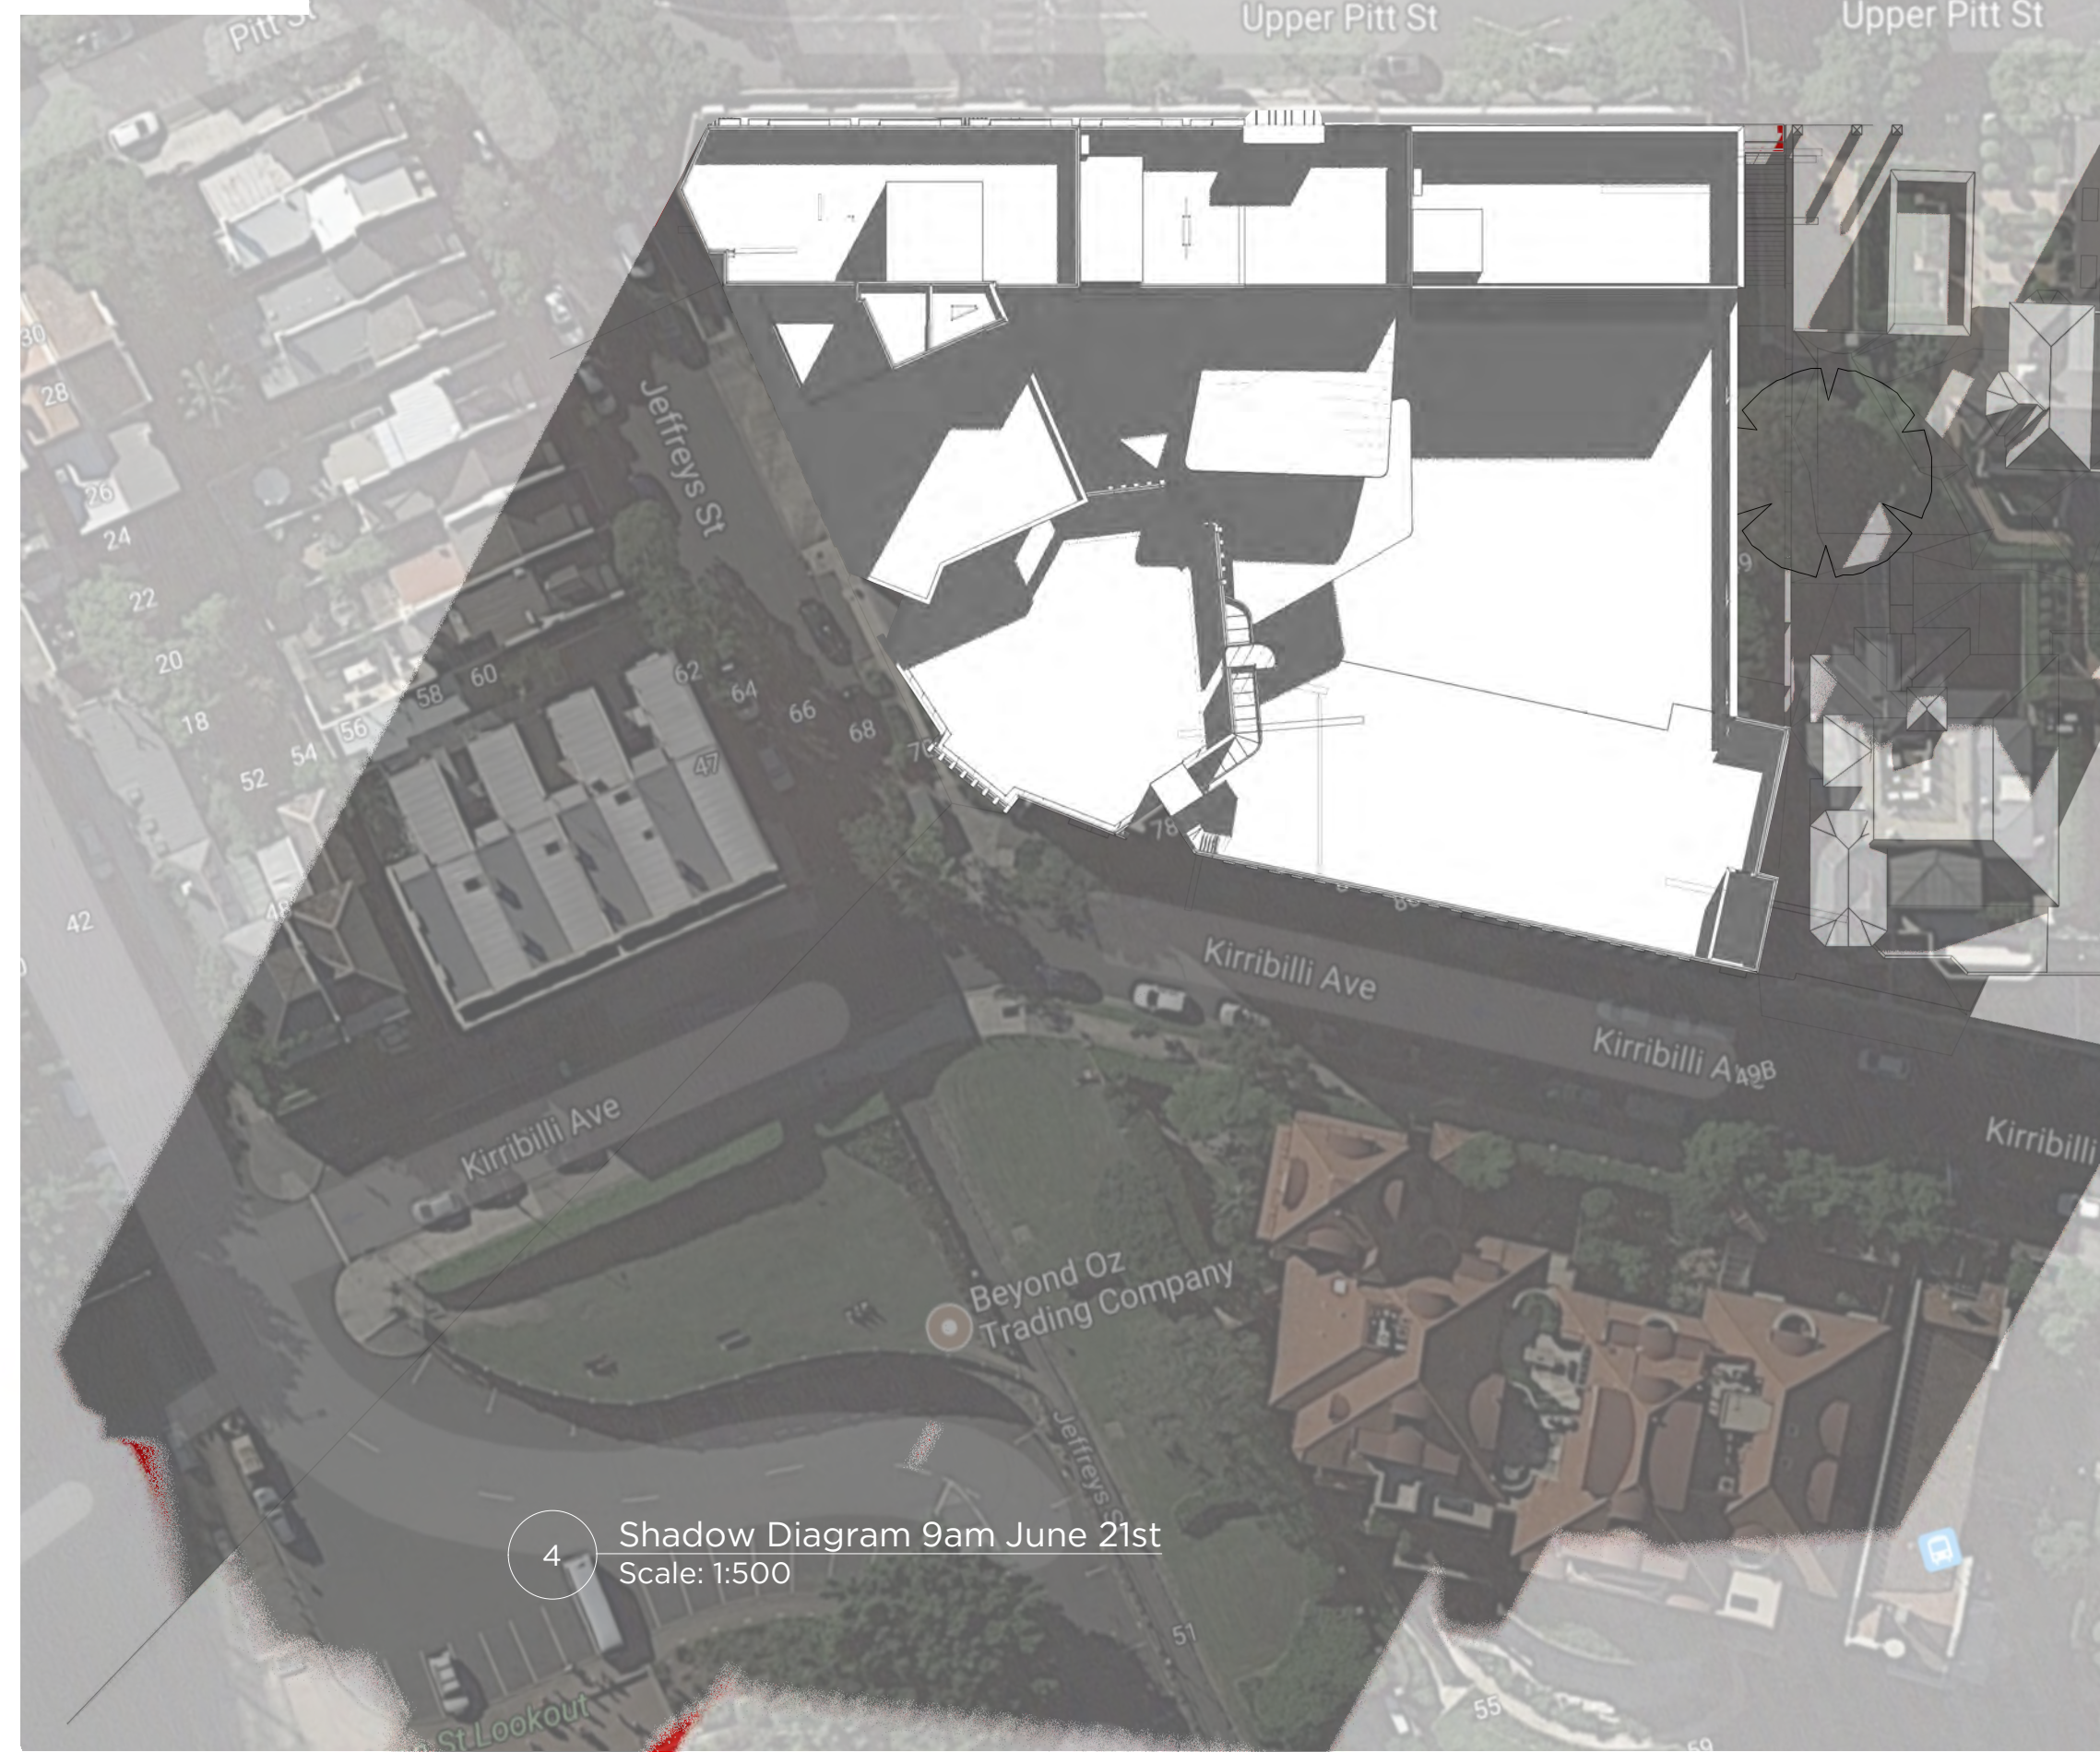

4 Shadow Diagram 9am June 21st
Scale: 1:500

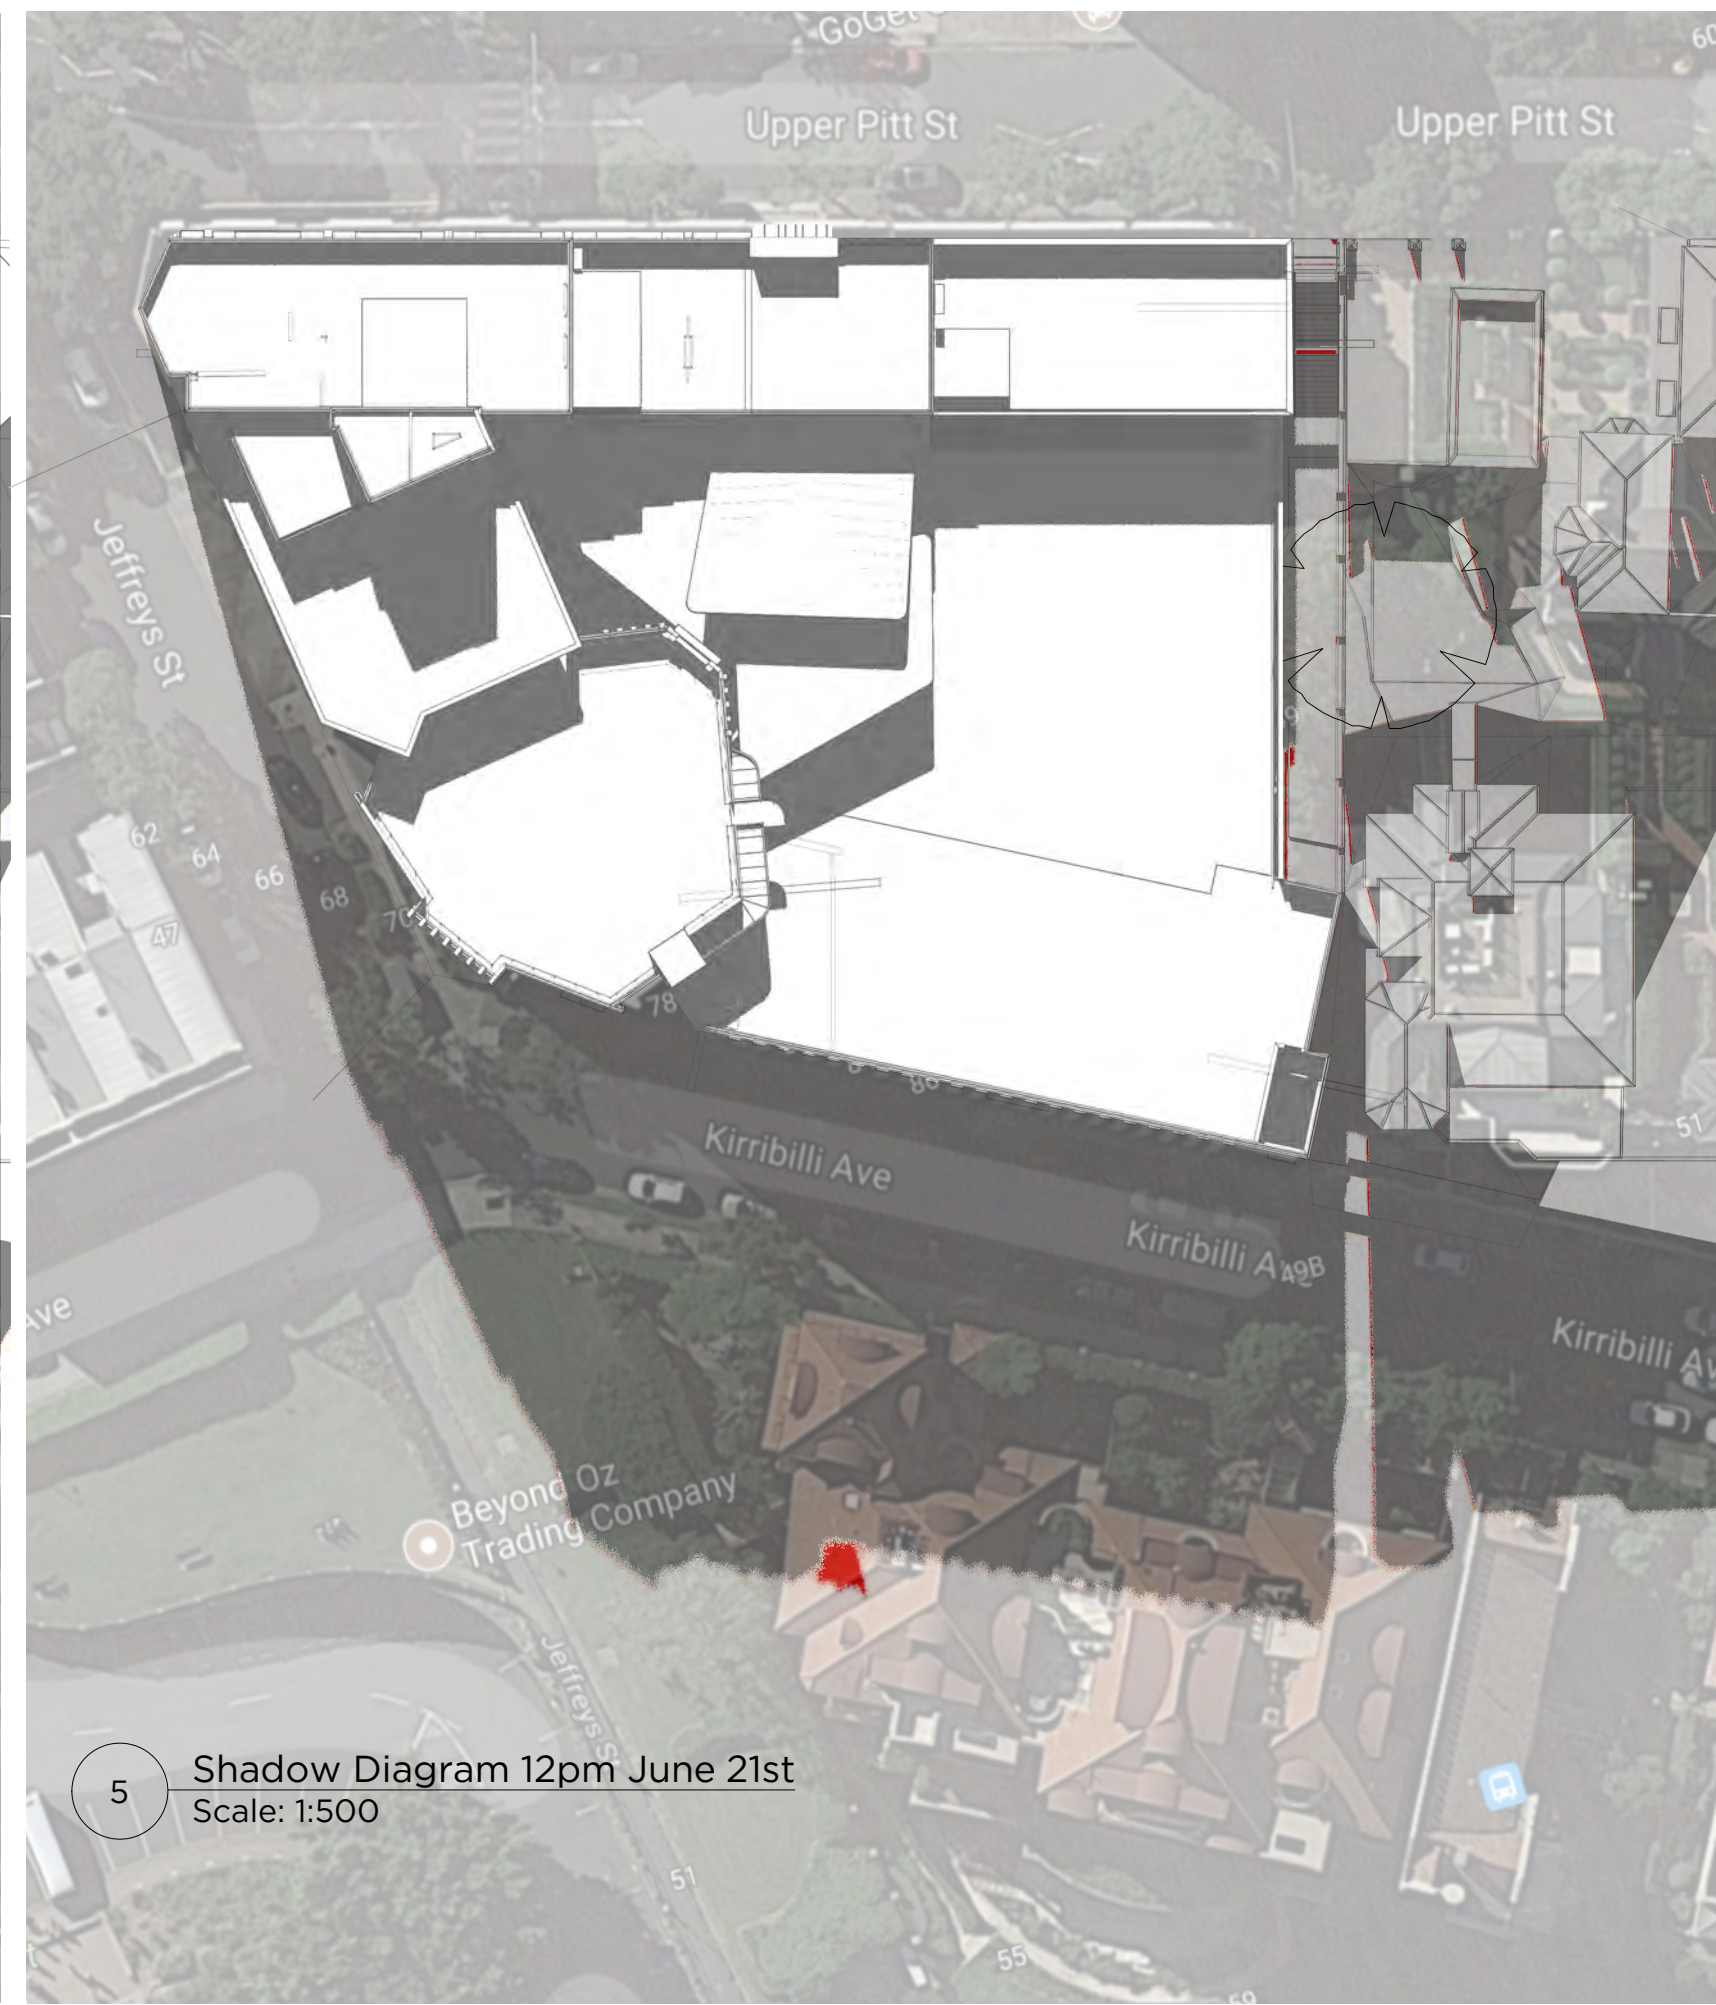

5 Shadow Diagram 12pm June 21st
Scale: 1:500

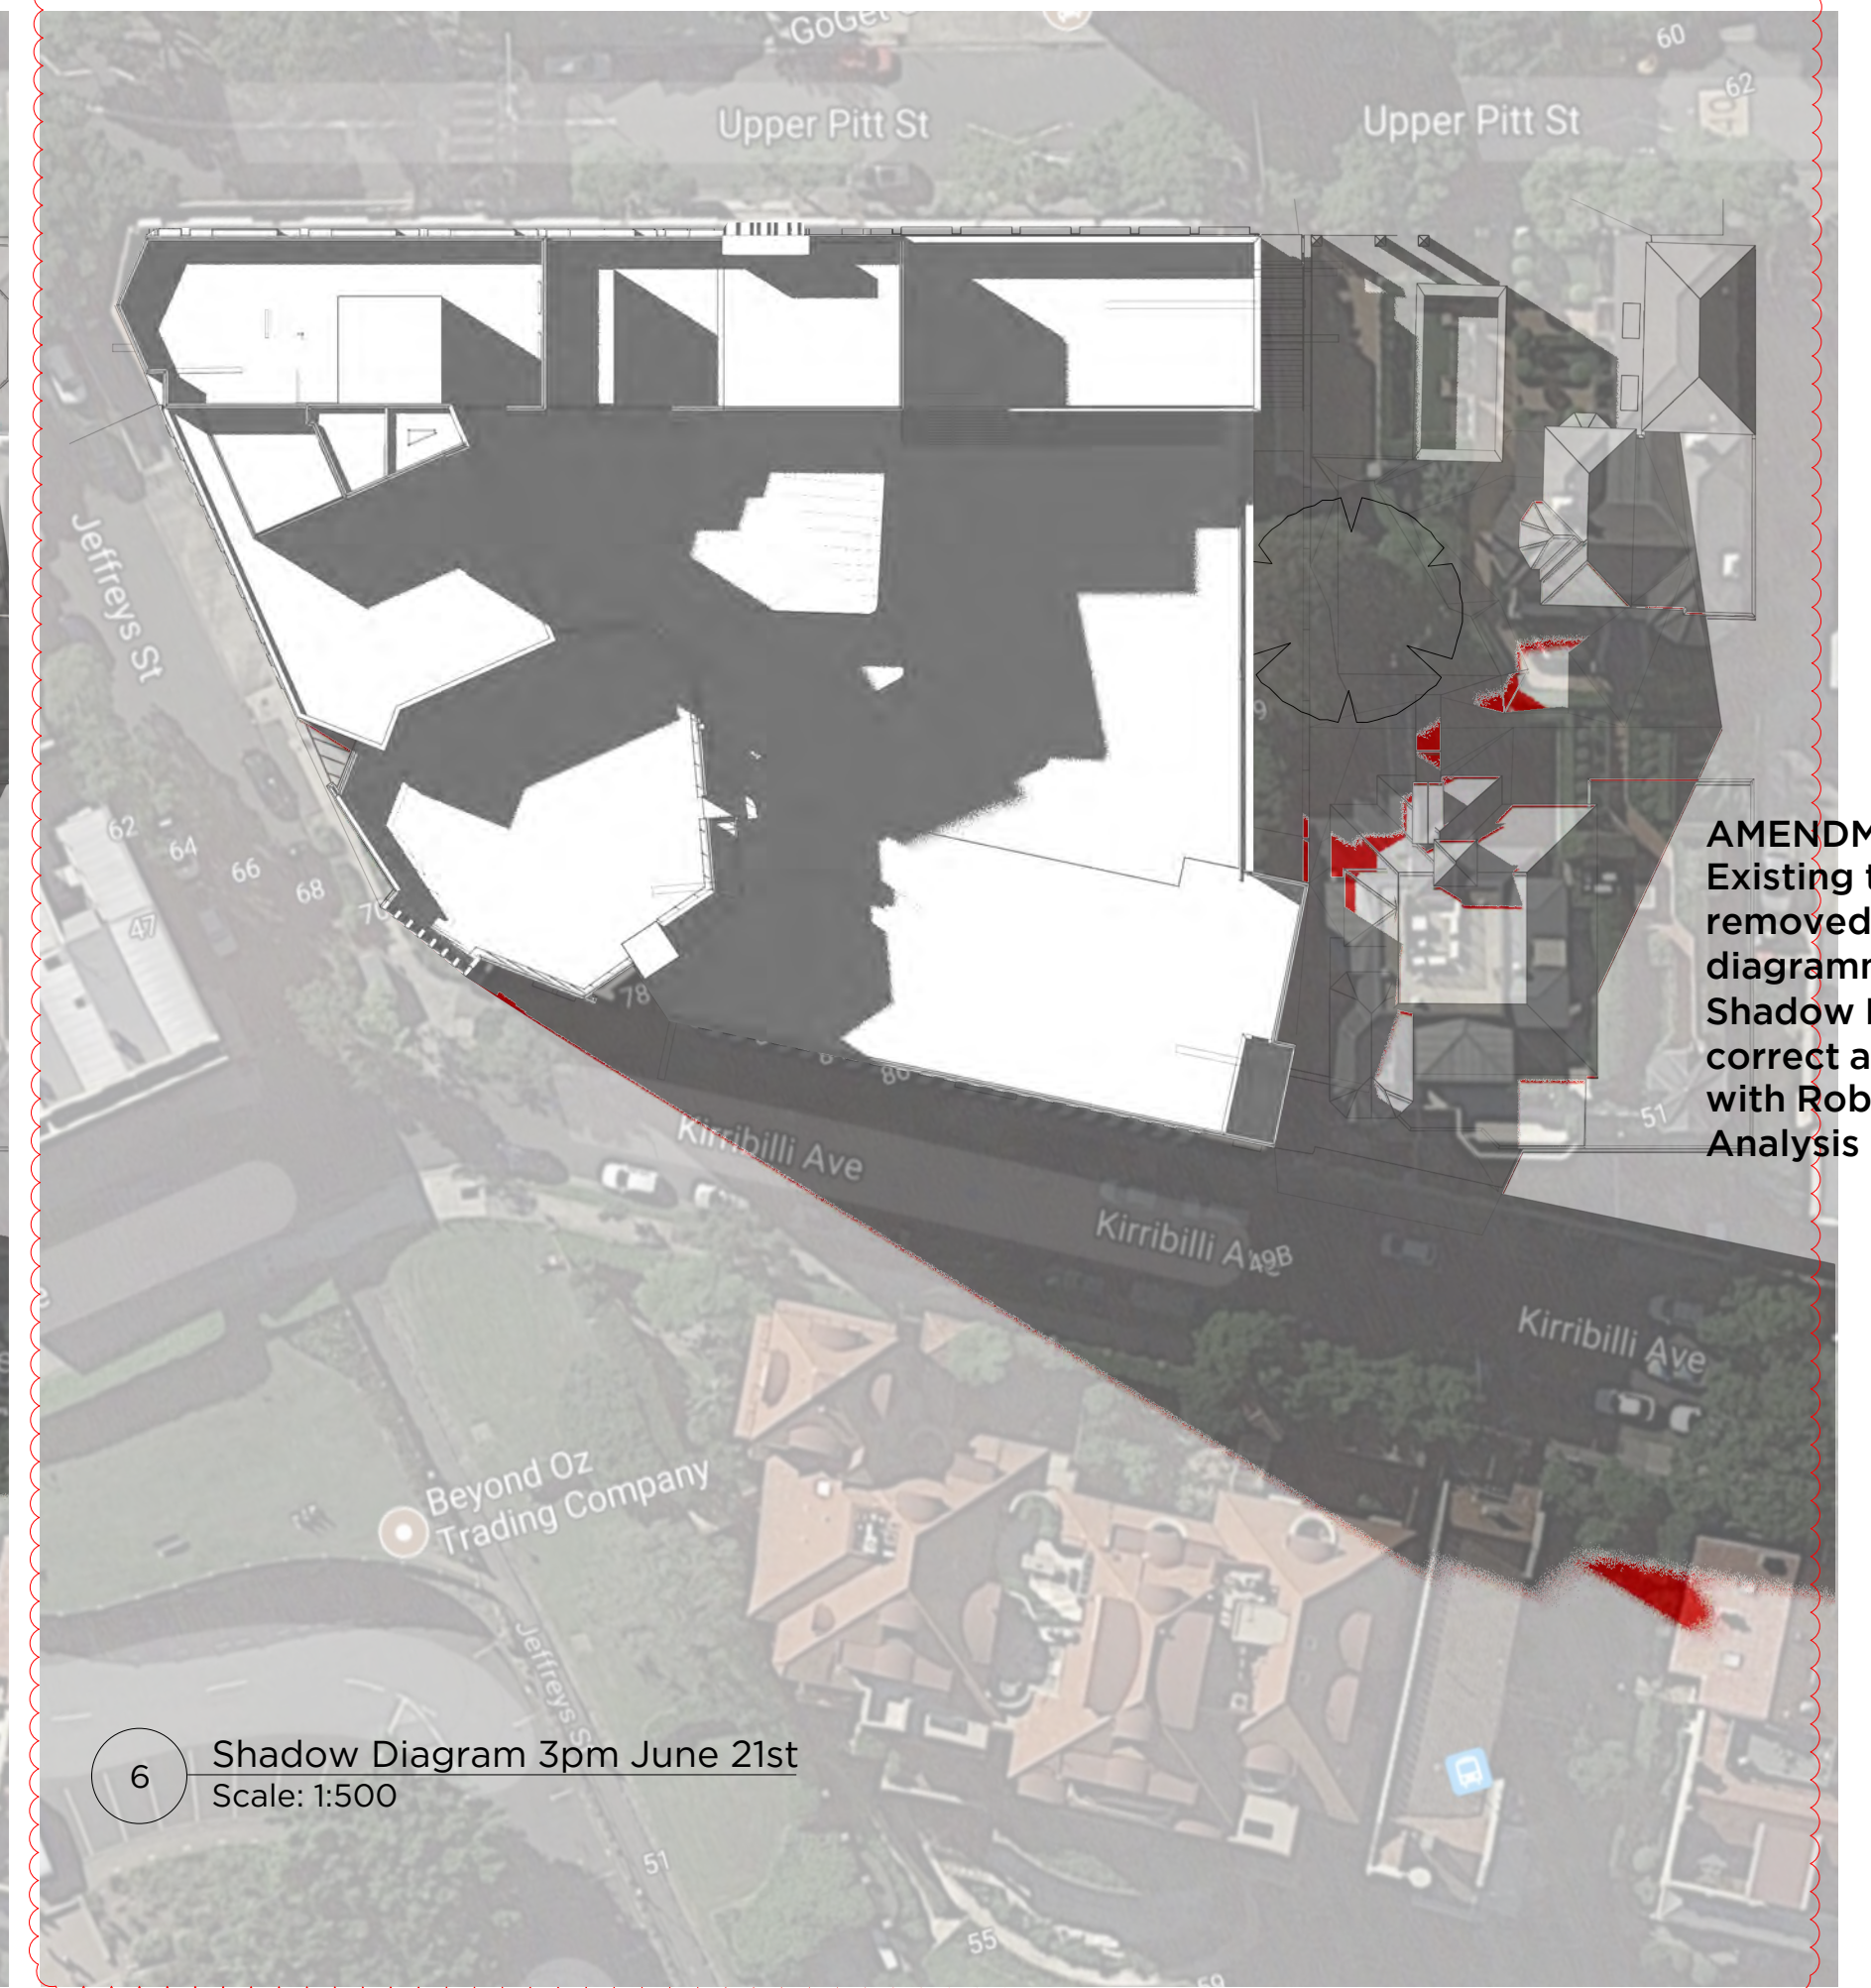

6 Shadow Diagram 3pm June 21st
Scale: 1:500

AMENDMENT
Existing tree shadow
removed for
diagrammatic purposes.
Shadow Diagram is
correct and is consistent
with Robertsday's Solar
Analysis Report