


- DA site boundary
- - - Building envelope boundary
- 1 Porphyry paving
- 2 Granite paving (CoS standard)
- 3 Stage 1B Basement entry (Refer to Basement DA)



*Elaeocarpus eumundi* (4)

*Ficus microcarpa var. 'hillii'* (1)

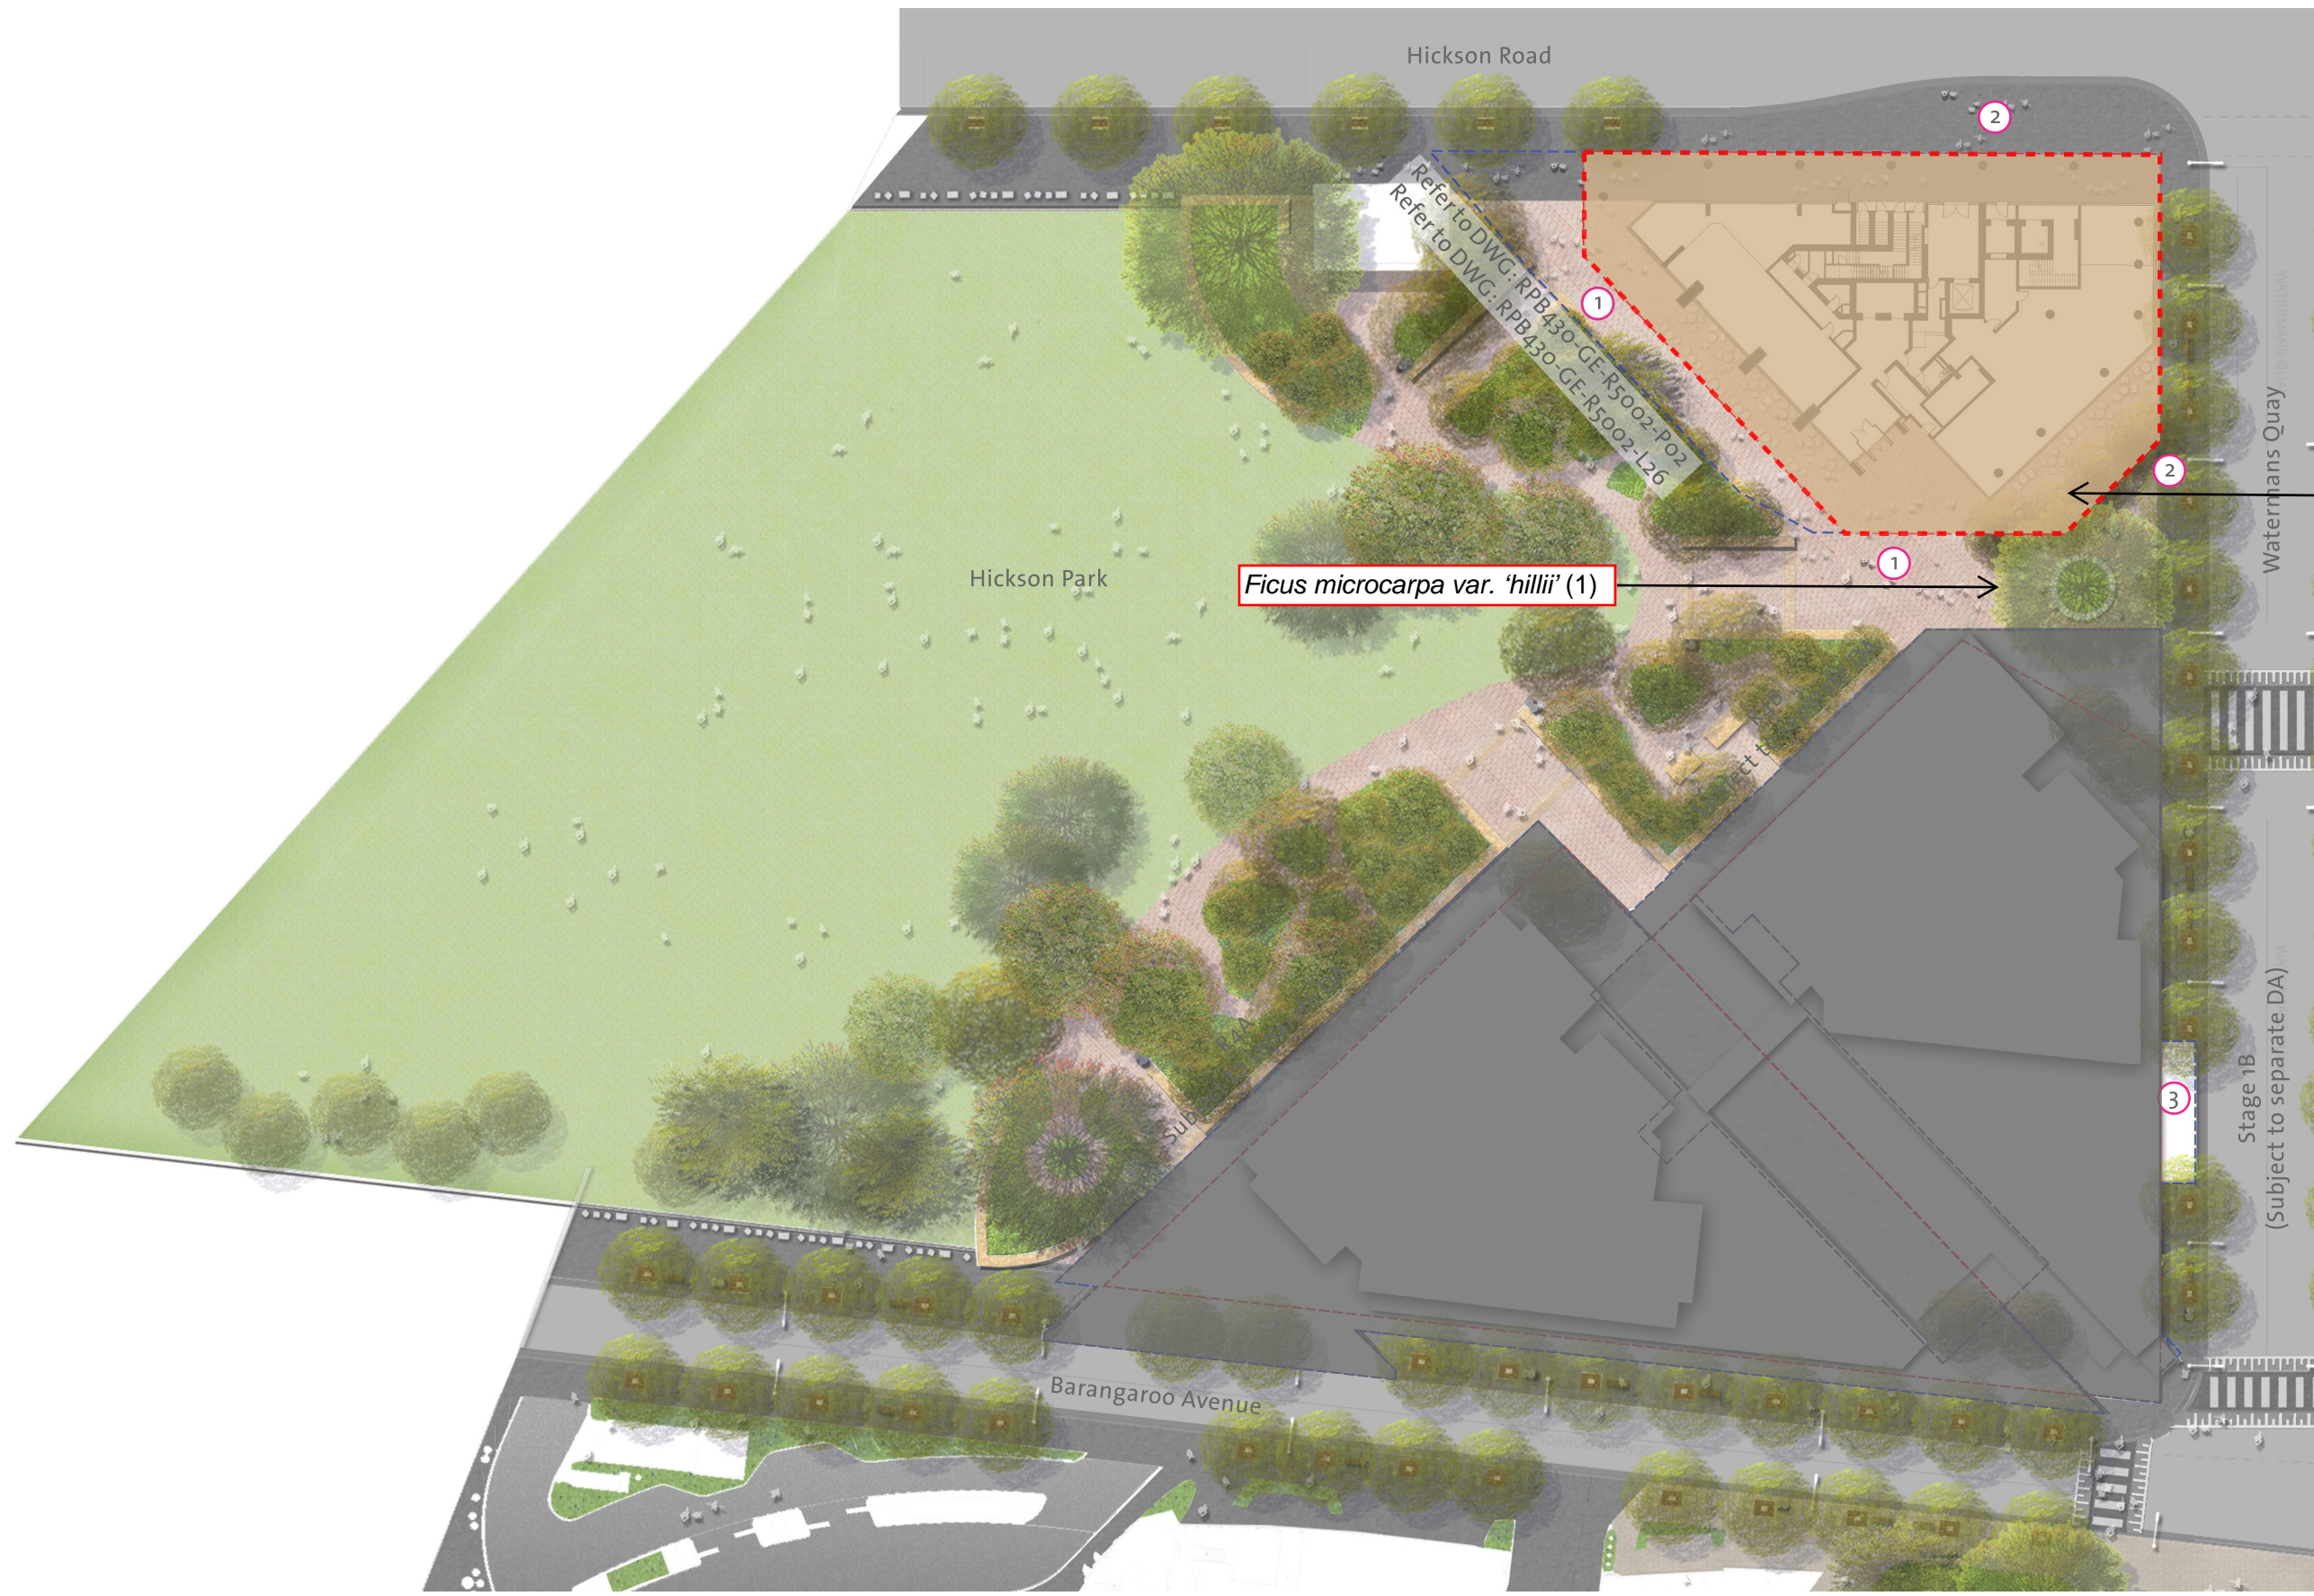