


PEDESTRIAN BRIDGE PLAN
SCALE 1:50

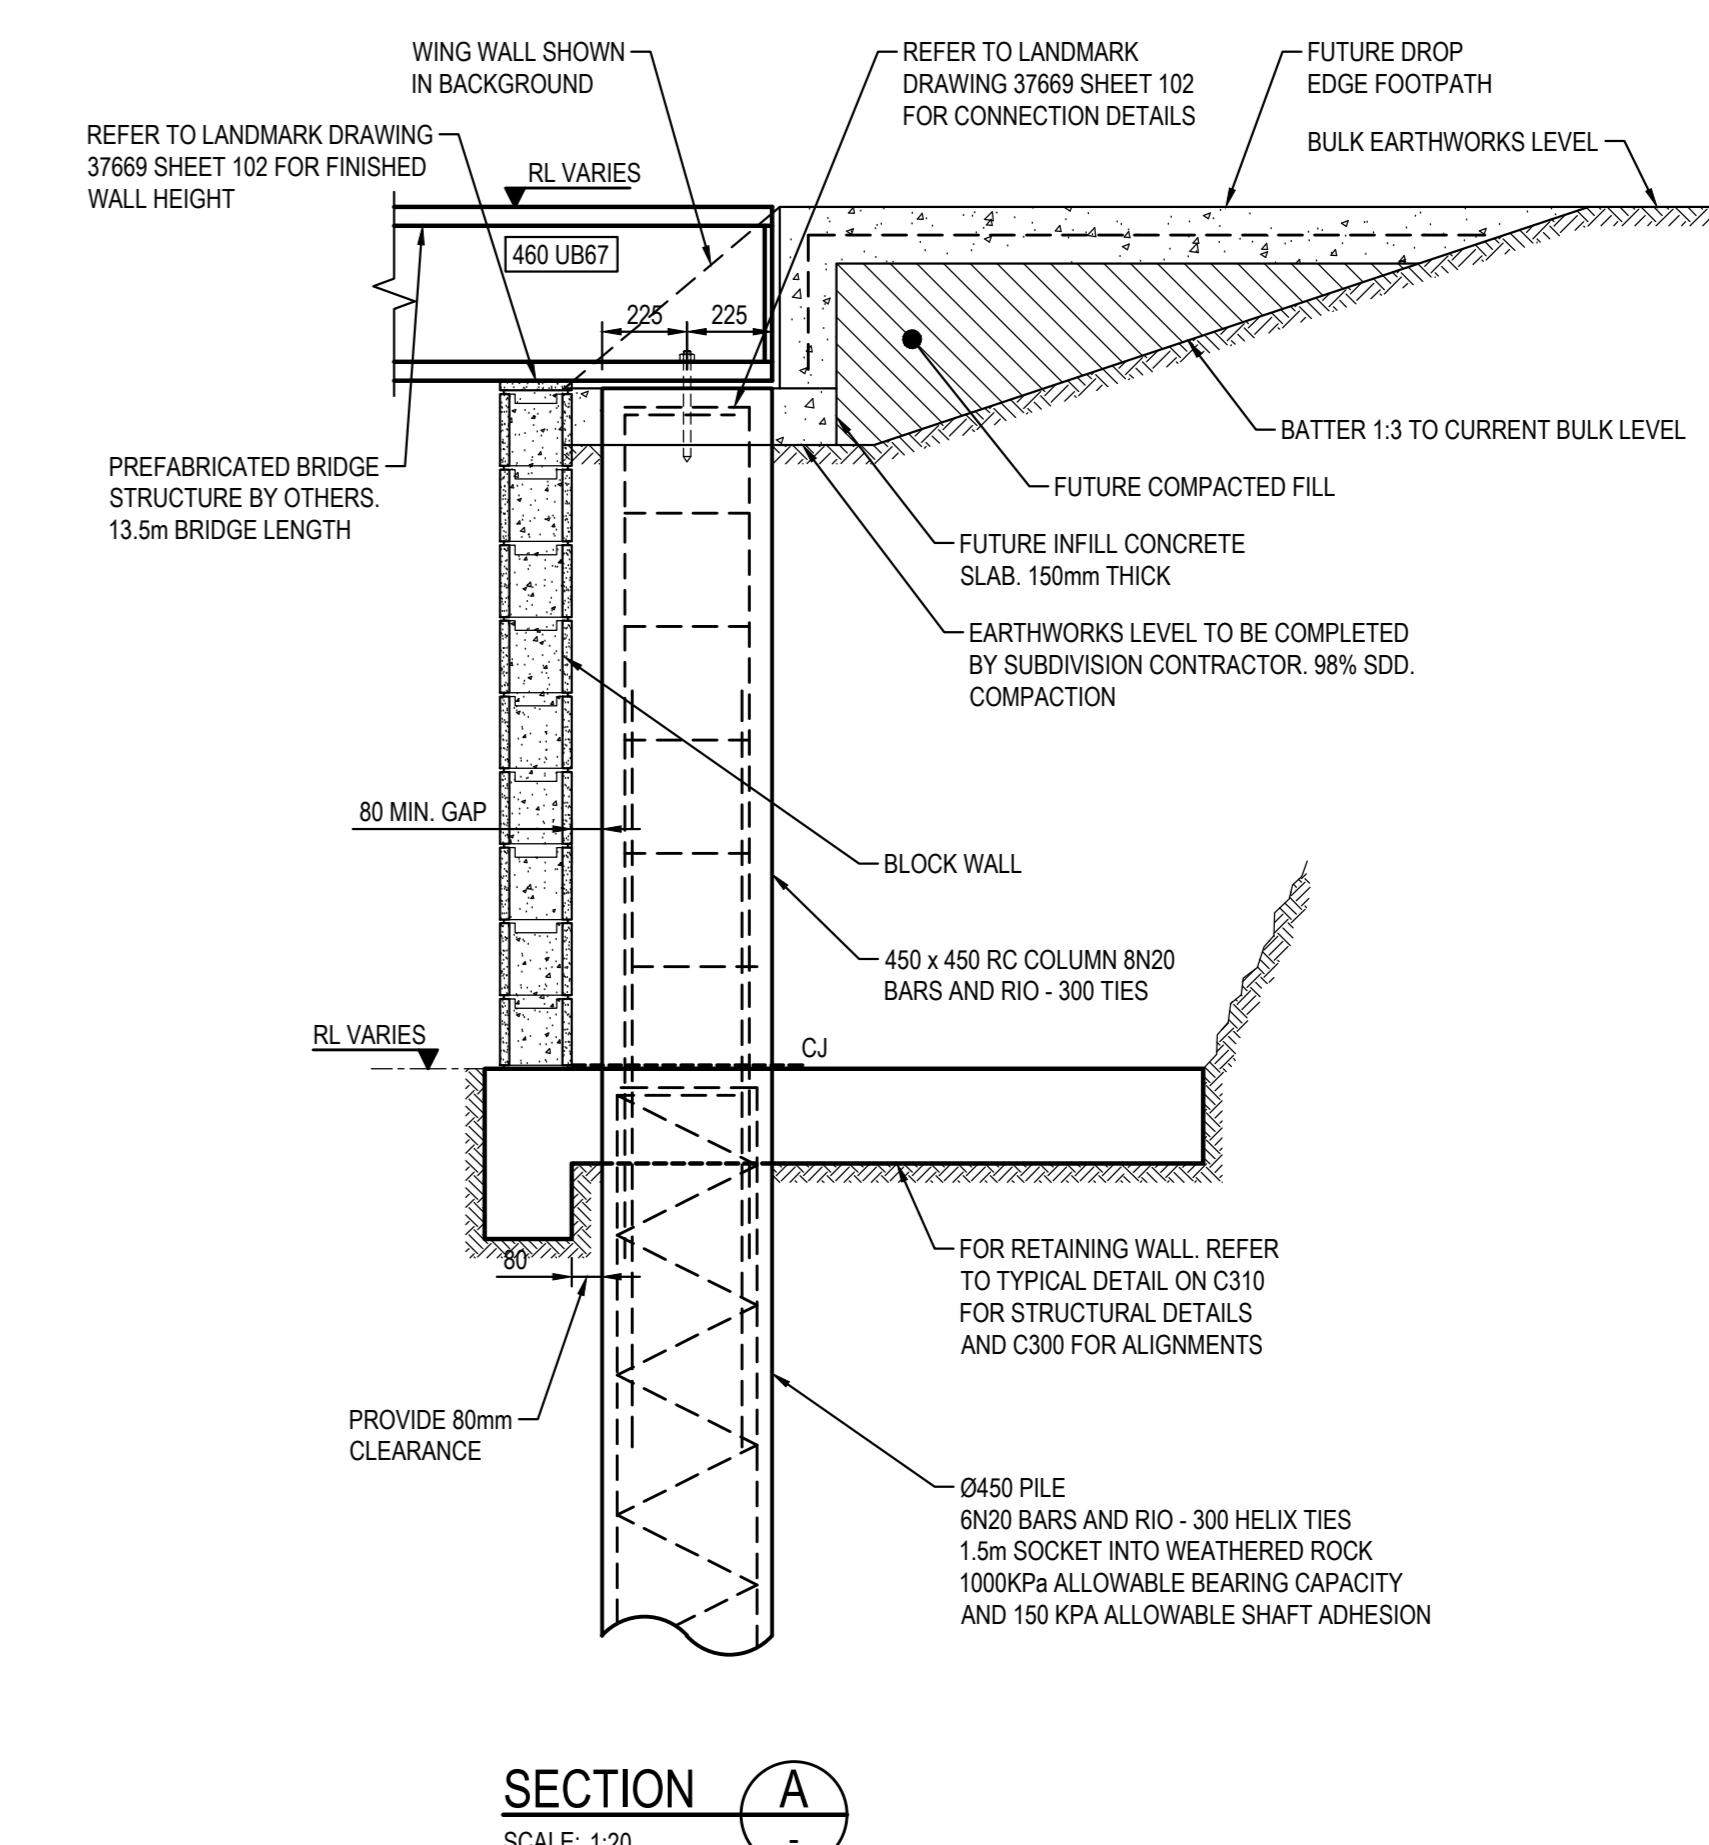


SECTION A
SCALE 1:20

NOTE:
BRIDGE ABUTMENT WALL TO BE COORDINATED WITH DETAIL ABOVE AND BRIDGE MANUFACTURERS DETAILS

SETOUT			
	EASTING	NORTHING	HEIGHT
1	301331.047	629567.505	42.145
2	301335.802	629515.303	42.778
3	301333.175	629514.397	42.778
4	301328.620	629526.599	42.145

SETOUT INFORMATION BASED ON DRAWING PROVIDED BY LANDMARK 37669 SHEET 201. REFER TO DRAWING FOR ADDITIONAL INFORMATION

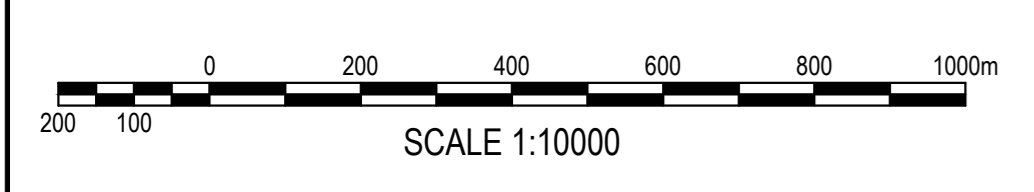

FOR CONSTRUCTION

SURVEY INFORMATION SURVEYED BY: LAND PARTNERS DATUM: AHD ORIGIN OF LEVELS: PM 30122 RL 43.58	REVISION AMENDMENT DRAWN DESIGNED DATE REVISION AMENDMENT DRAWN DESIGNED DATE	Client FRASER PROPERTY AUSTRALIA Address LANDPARTNERS <small>This drawing and design remains the property of Henry & Hymas and may not be copied in whole or in part without the prior written approval of Henry & Hymas.</small>	Level 5, 75 Victoria Avenue Cheltenham NSW 2067 Telephone +61 2 9417 8400 Facsimile +61 2 9417 8337 Email enq@hhy.com.au Web www.henryhymas.com.au	Project EASTERN CREEK BUSINESS HUB WESTERN SYDNEY PARKLANDS Title PEDESTRIAN BRIDGE PLAN AND SECTION	Drawn L.Caha Checked T.Dempsey Design L.Caha Approved A.Francis Date NOV 18 Scale 1:50 (EA) Drawing number 17771_CC_C320 Reason B