


4 Delmar Pde & 812 Pittwater Rd, Dee Why

Drawing SHADOW PLANS -JANUARY 21st Project No 221054 Date 06.12.2024 Author JC Scale: @ A1 1:1500 Drawing No. SK02.10 B

Disclaimer: Rothe Lowman Property Pty. Ltd. retains all common law, statutory law and other rights including copyright and intellectual property rights in respect of this document. The recipient indemnifies Rothe Lowman Property Pty. Ltd. against all claims resulting from use of this document for any purpose other than its intended use, unauthorized changes or reuse of the document on other projects without the permission of Rothe Lowman Property Pty. Ltd. Under no circumstance shall transfer of this document be deemed a sale or constitute a transfer of the license to use this document. ABN 76 005 783 997




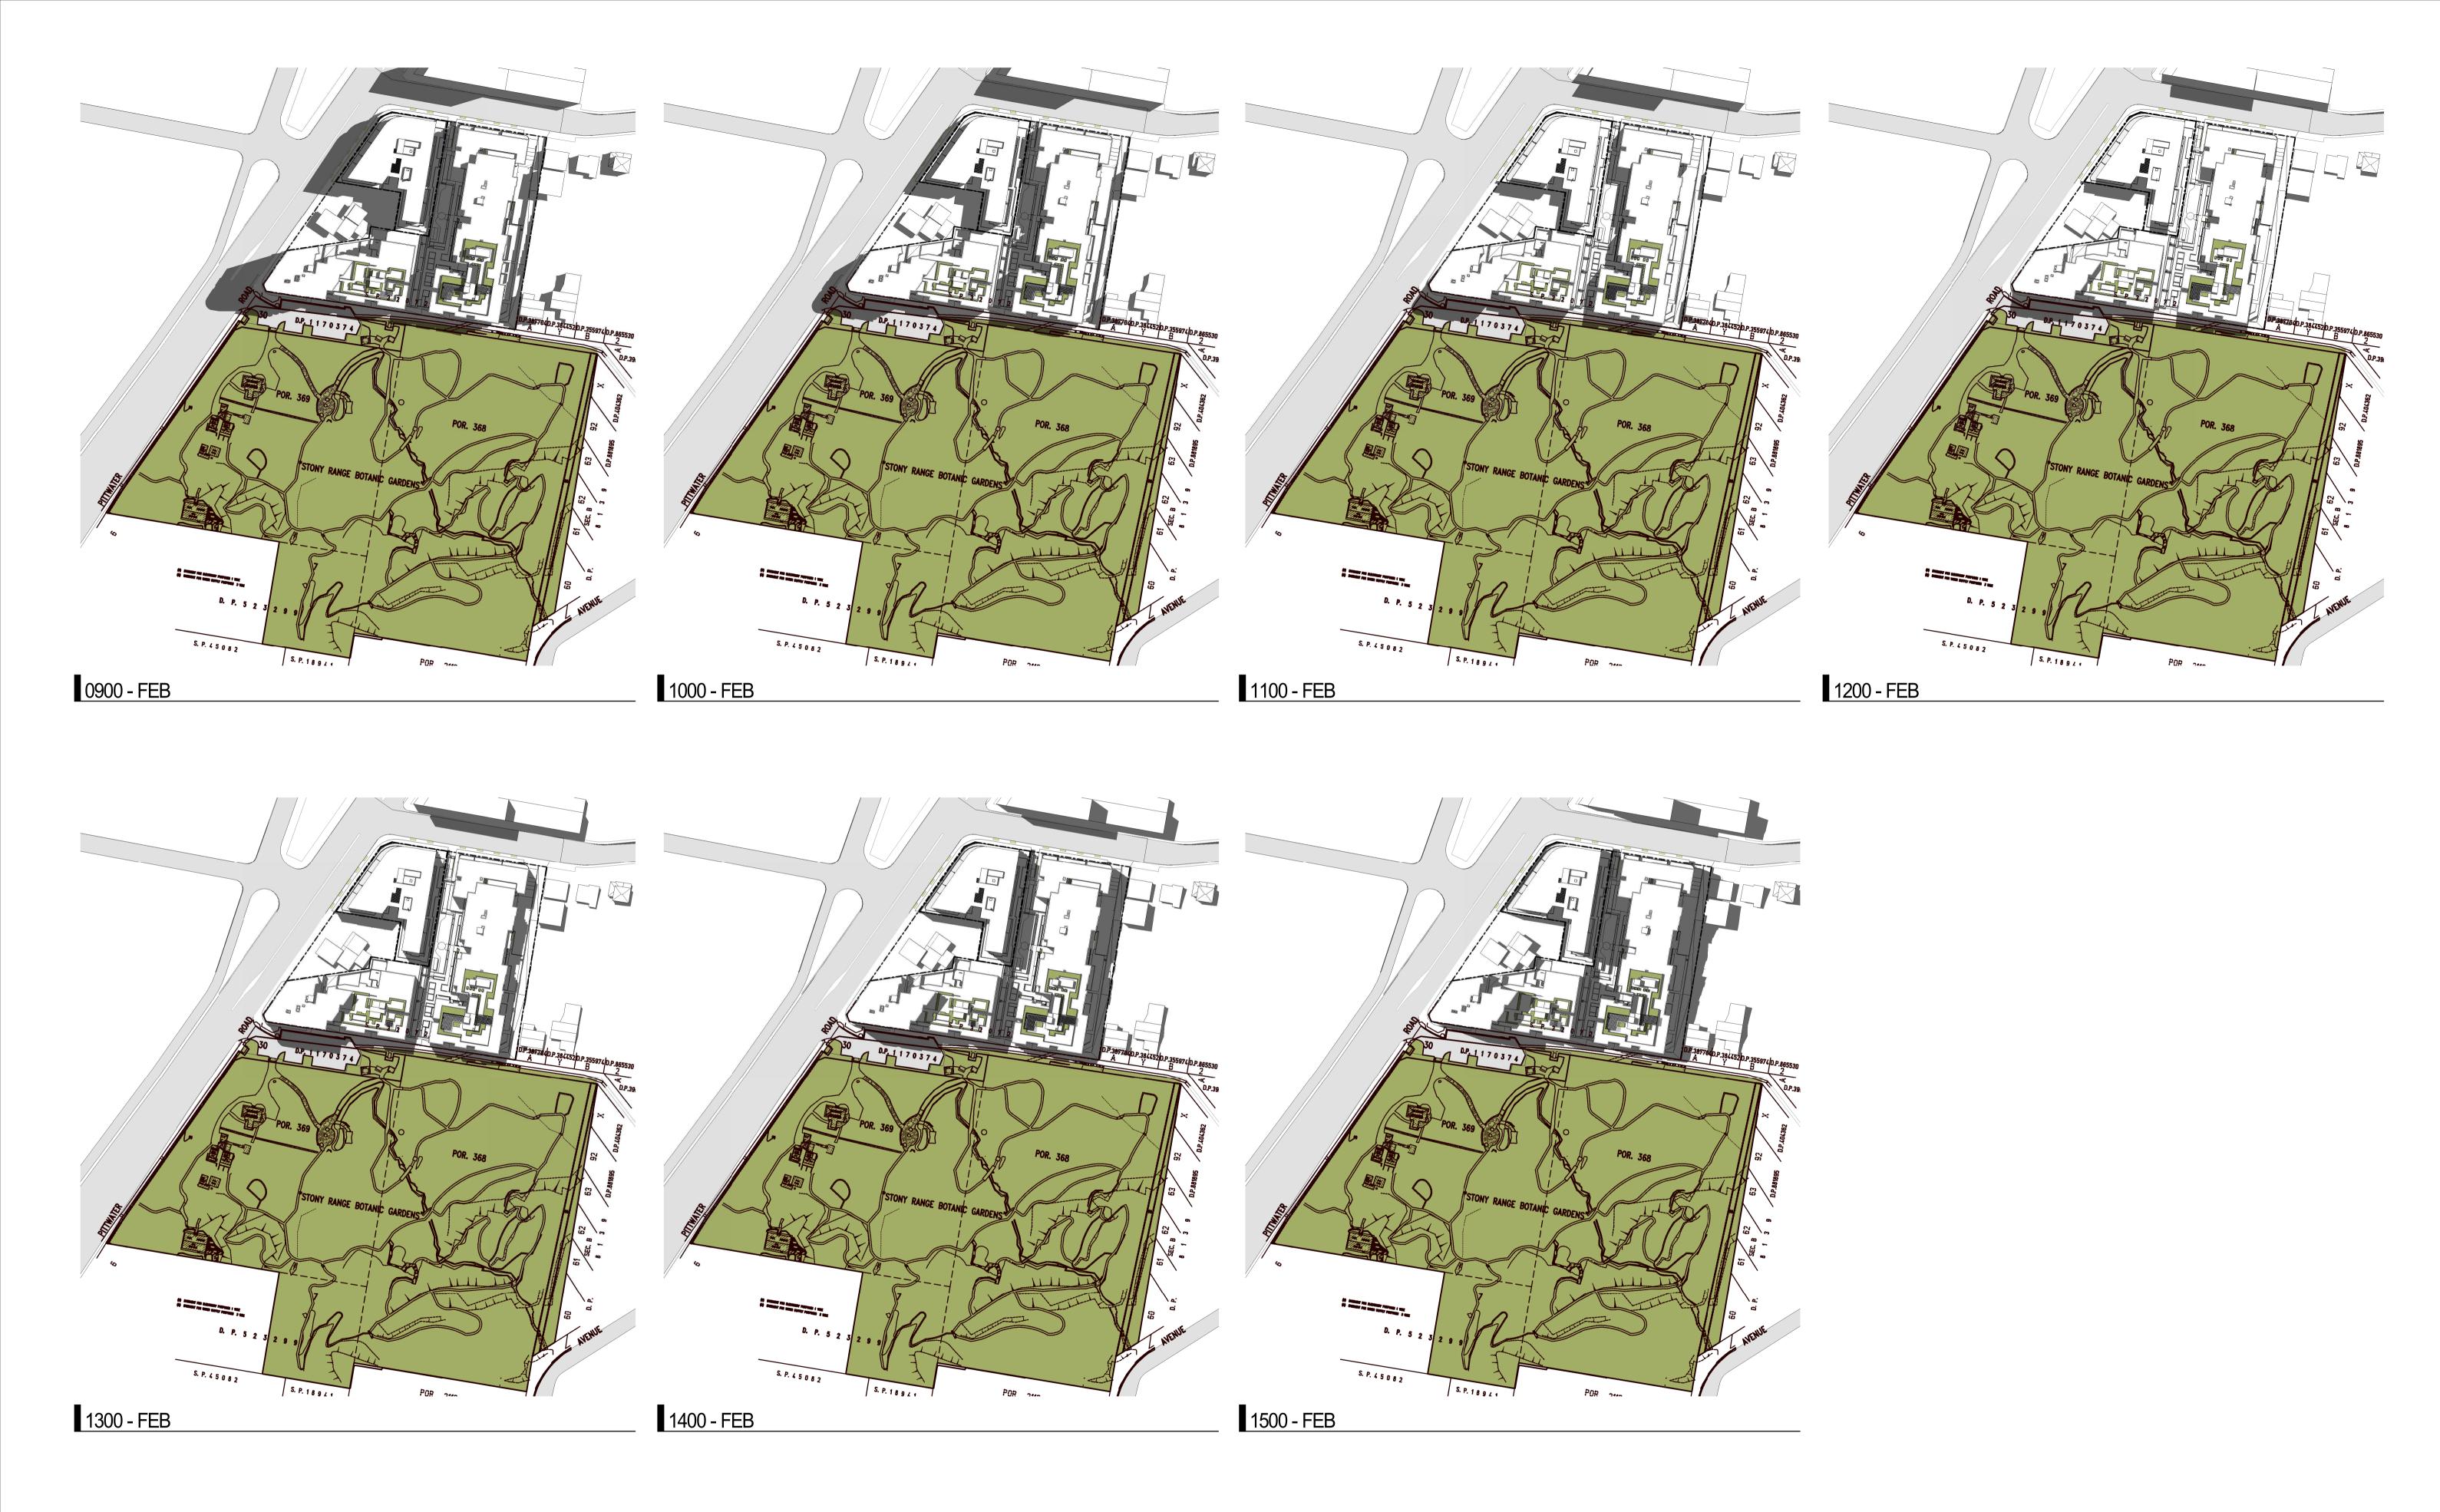

SHADOW PLANS -FEBRUARY 21st Project No 221054 Date 06.12.2024 Author JC Scale: @ A1 1:1500 Drawing No. SK02.11 B

Disclaimer: Rothe Lowman Property Pty. Ltd. retains all common law, statutory law and other rights including copyright and intellectual property rights in respect of this document. The recipient indemnifies Rothe Lowman Property Pty. Ltd. against all claims resulting from use of this document for any purpose other than its intended use, unauthorized changes or reuse of the document on other projects without the permission of Rothe Lowman Property Pty. Ltd. Under no circumstance shall transfer of this document be deemed a sale or constitute a transfer of the license to use this document. ABN 76 005 783 997



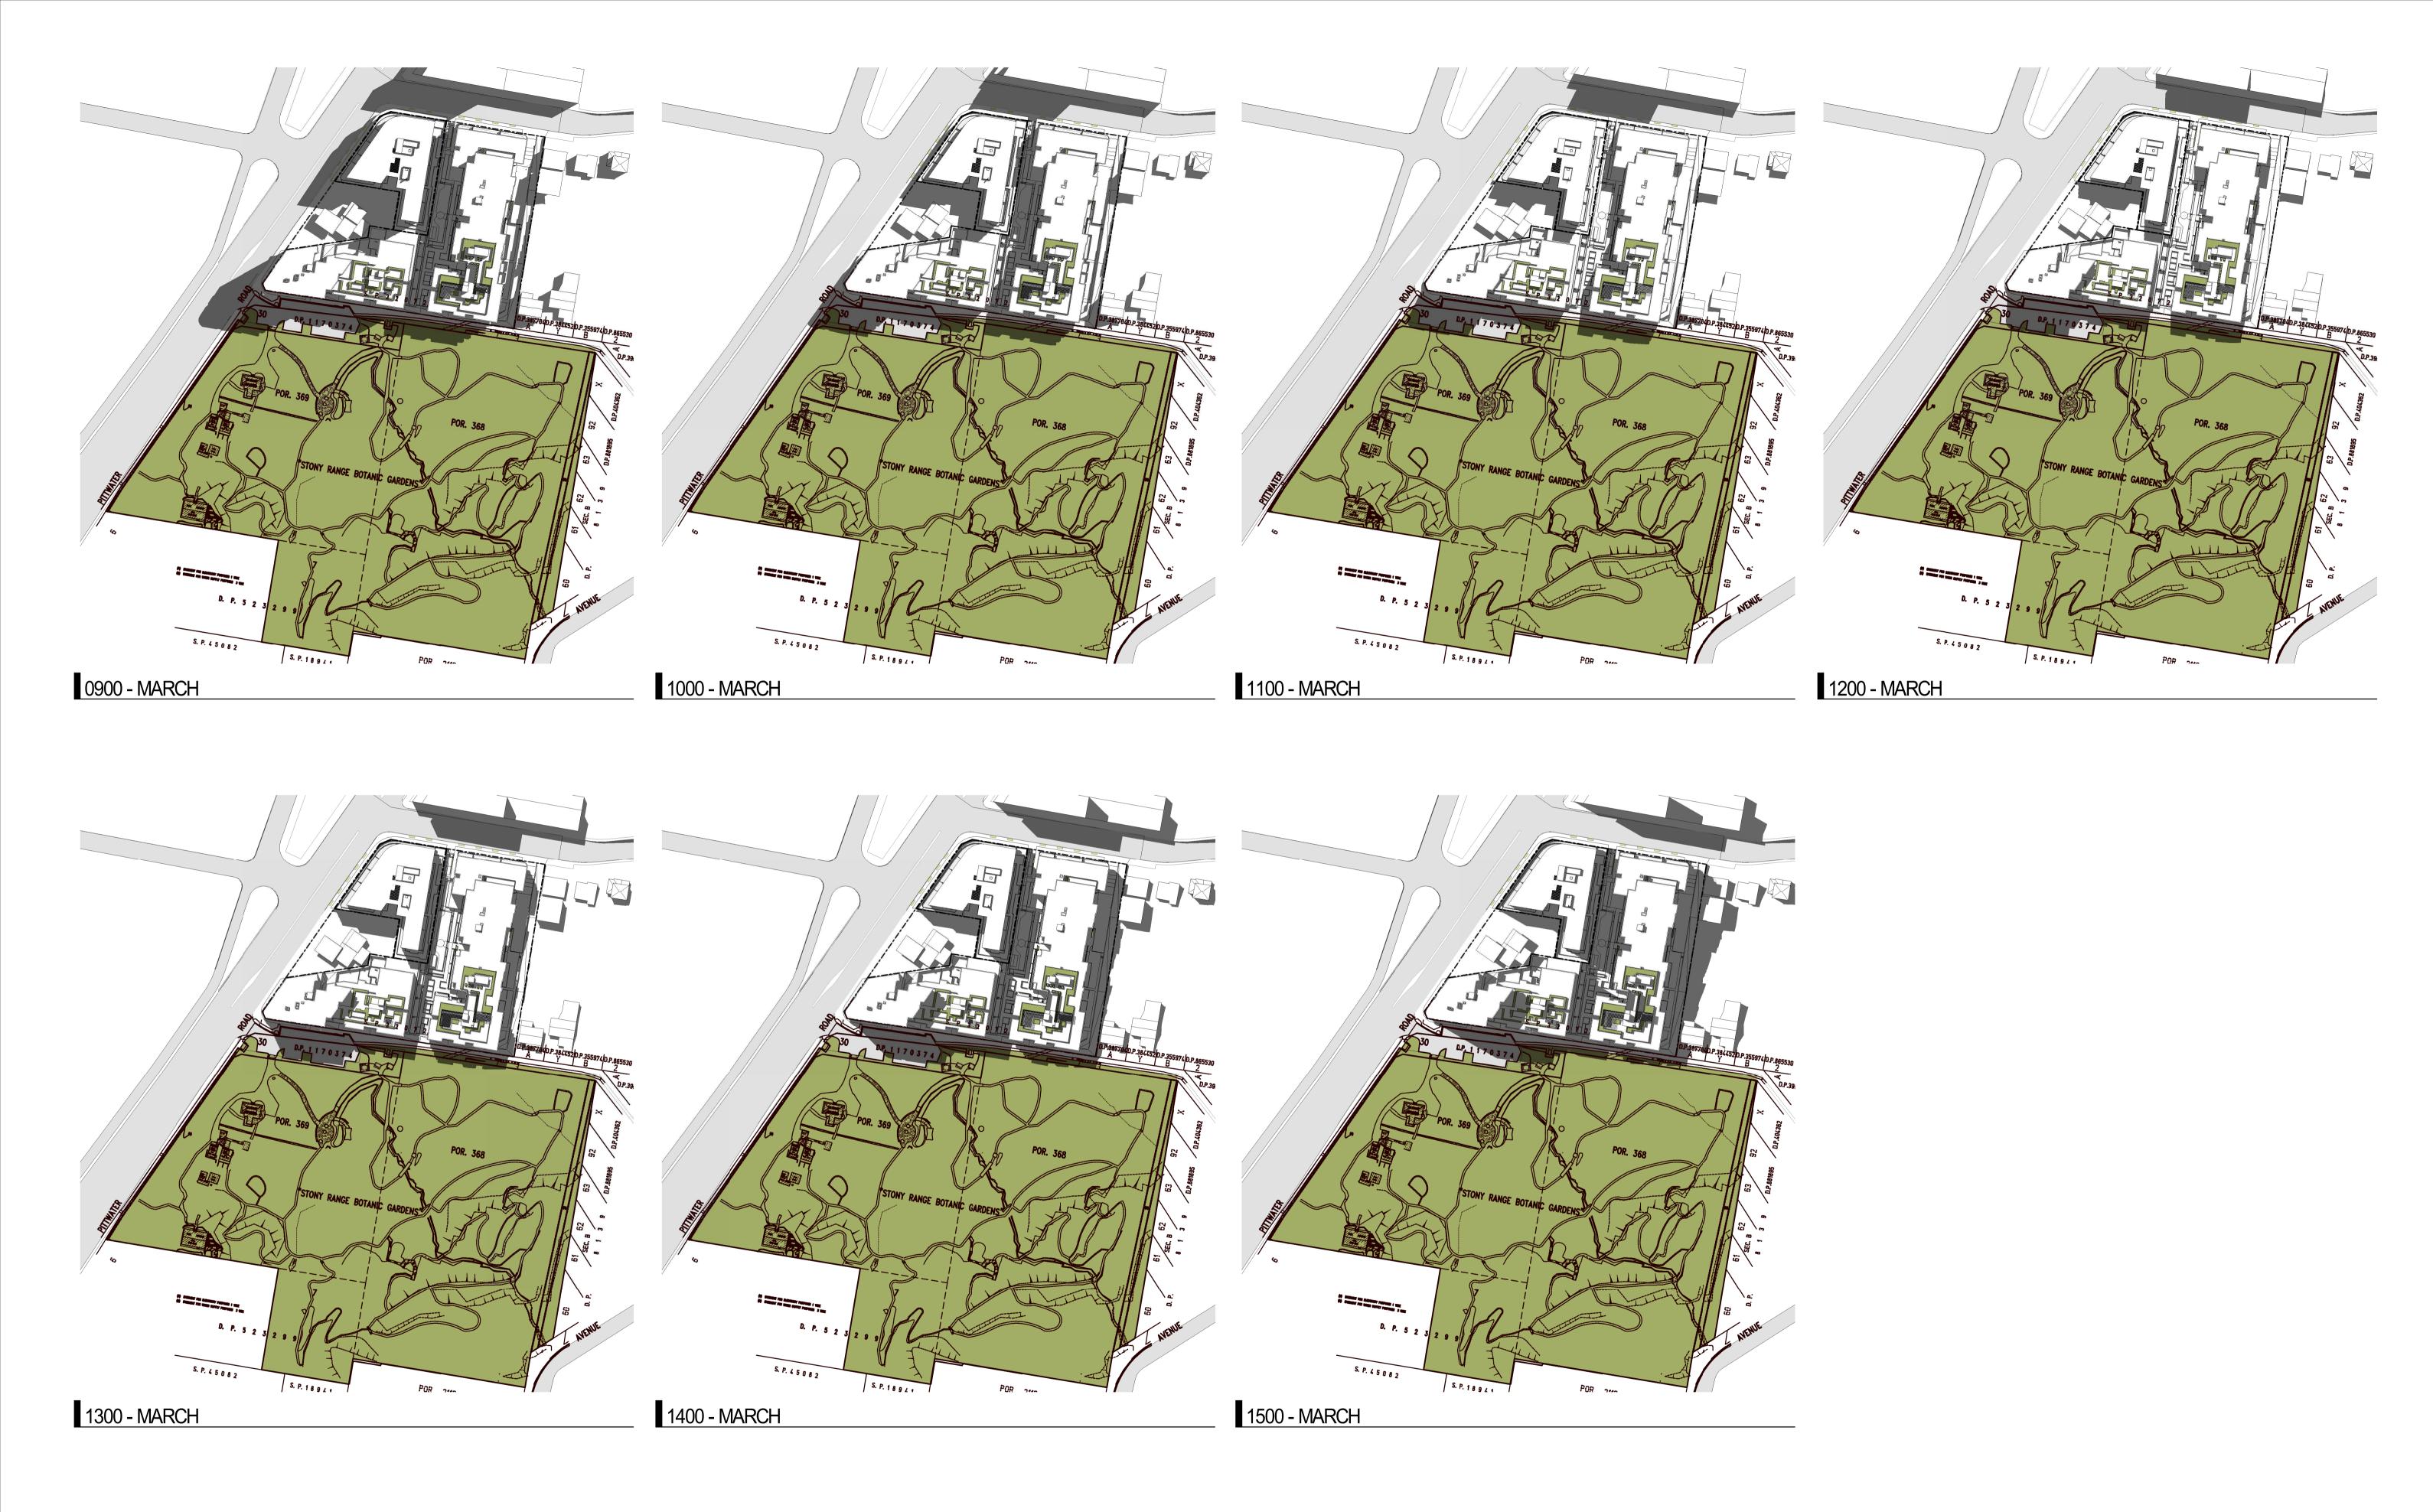


Project /

SHADOW PLANS -MARCH 21st Project No 221054 Date 06.12.2024 Author JC Scale: @ A1 1:1500 Drawing No. SK02.12 B

Disclaimer: Rothe Lowman Property Pty. Ltd. retains all common law, statutory law and other rights including copyright and intellectual property rights in respect of this document. The recipient indemnifies Rothe Lowman Property Pty. Ltd. against all claims resulting from use of this document for any purpose other than its intended use, unauthorized changes or reuse of the document on other projects without the permission of Rothe Lowman Property Pty. Ltd. Under no circumstance shall transfer of this document be deemed a sale or constitute a transfer of the license to use this document. ABN 76 005 783 997



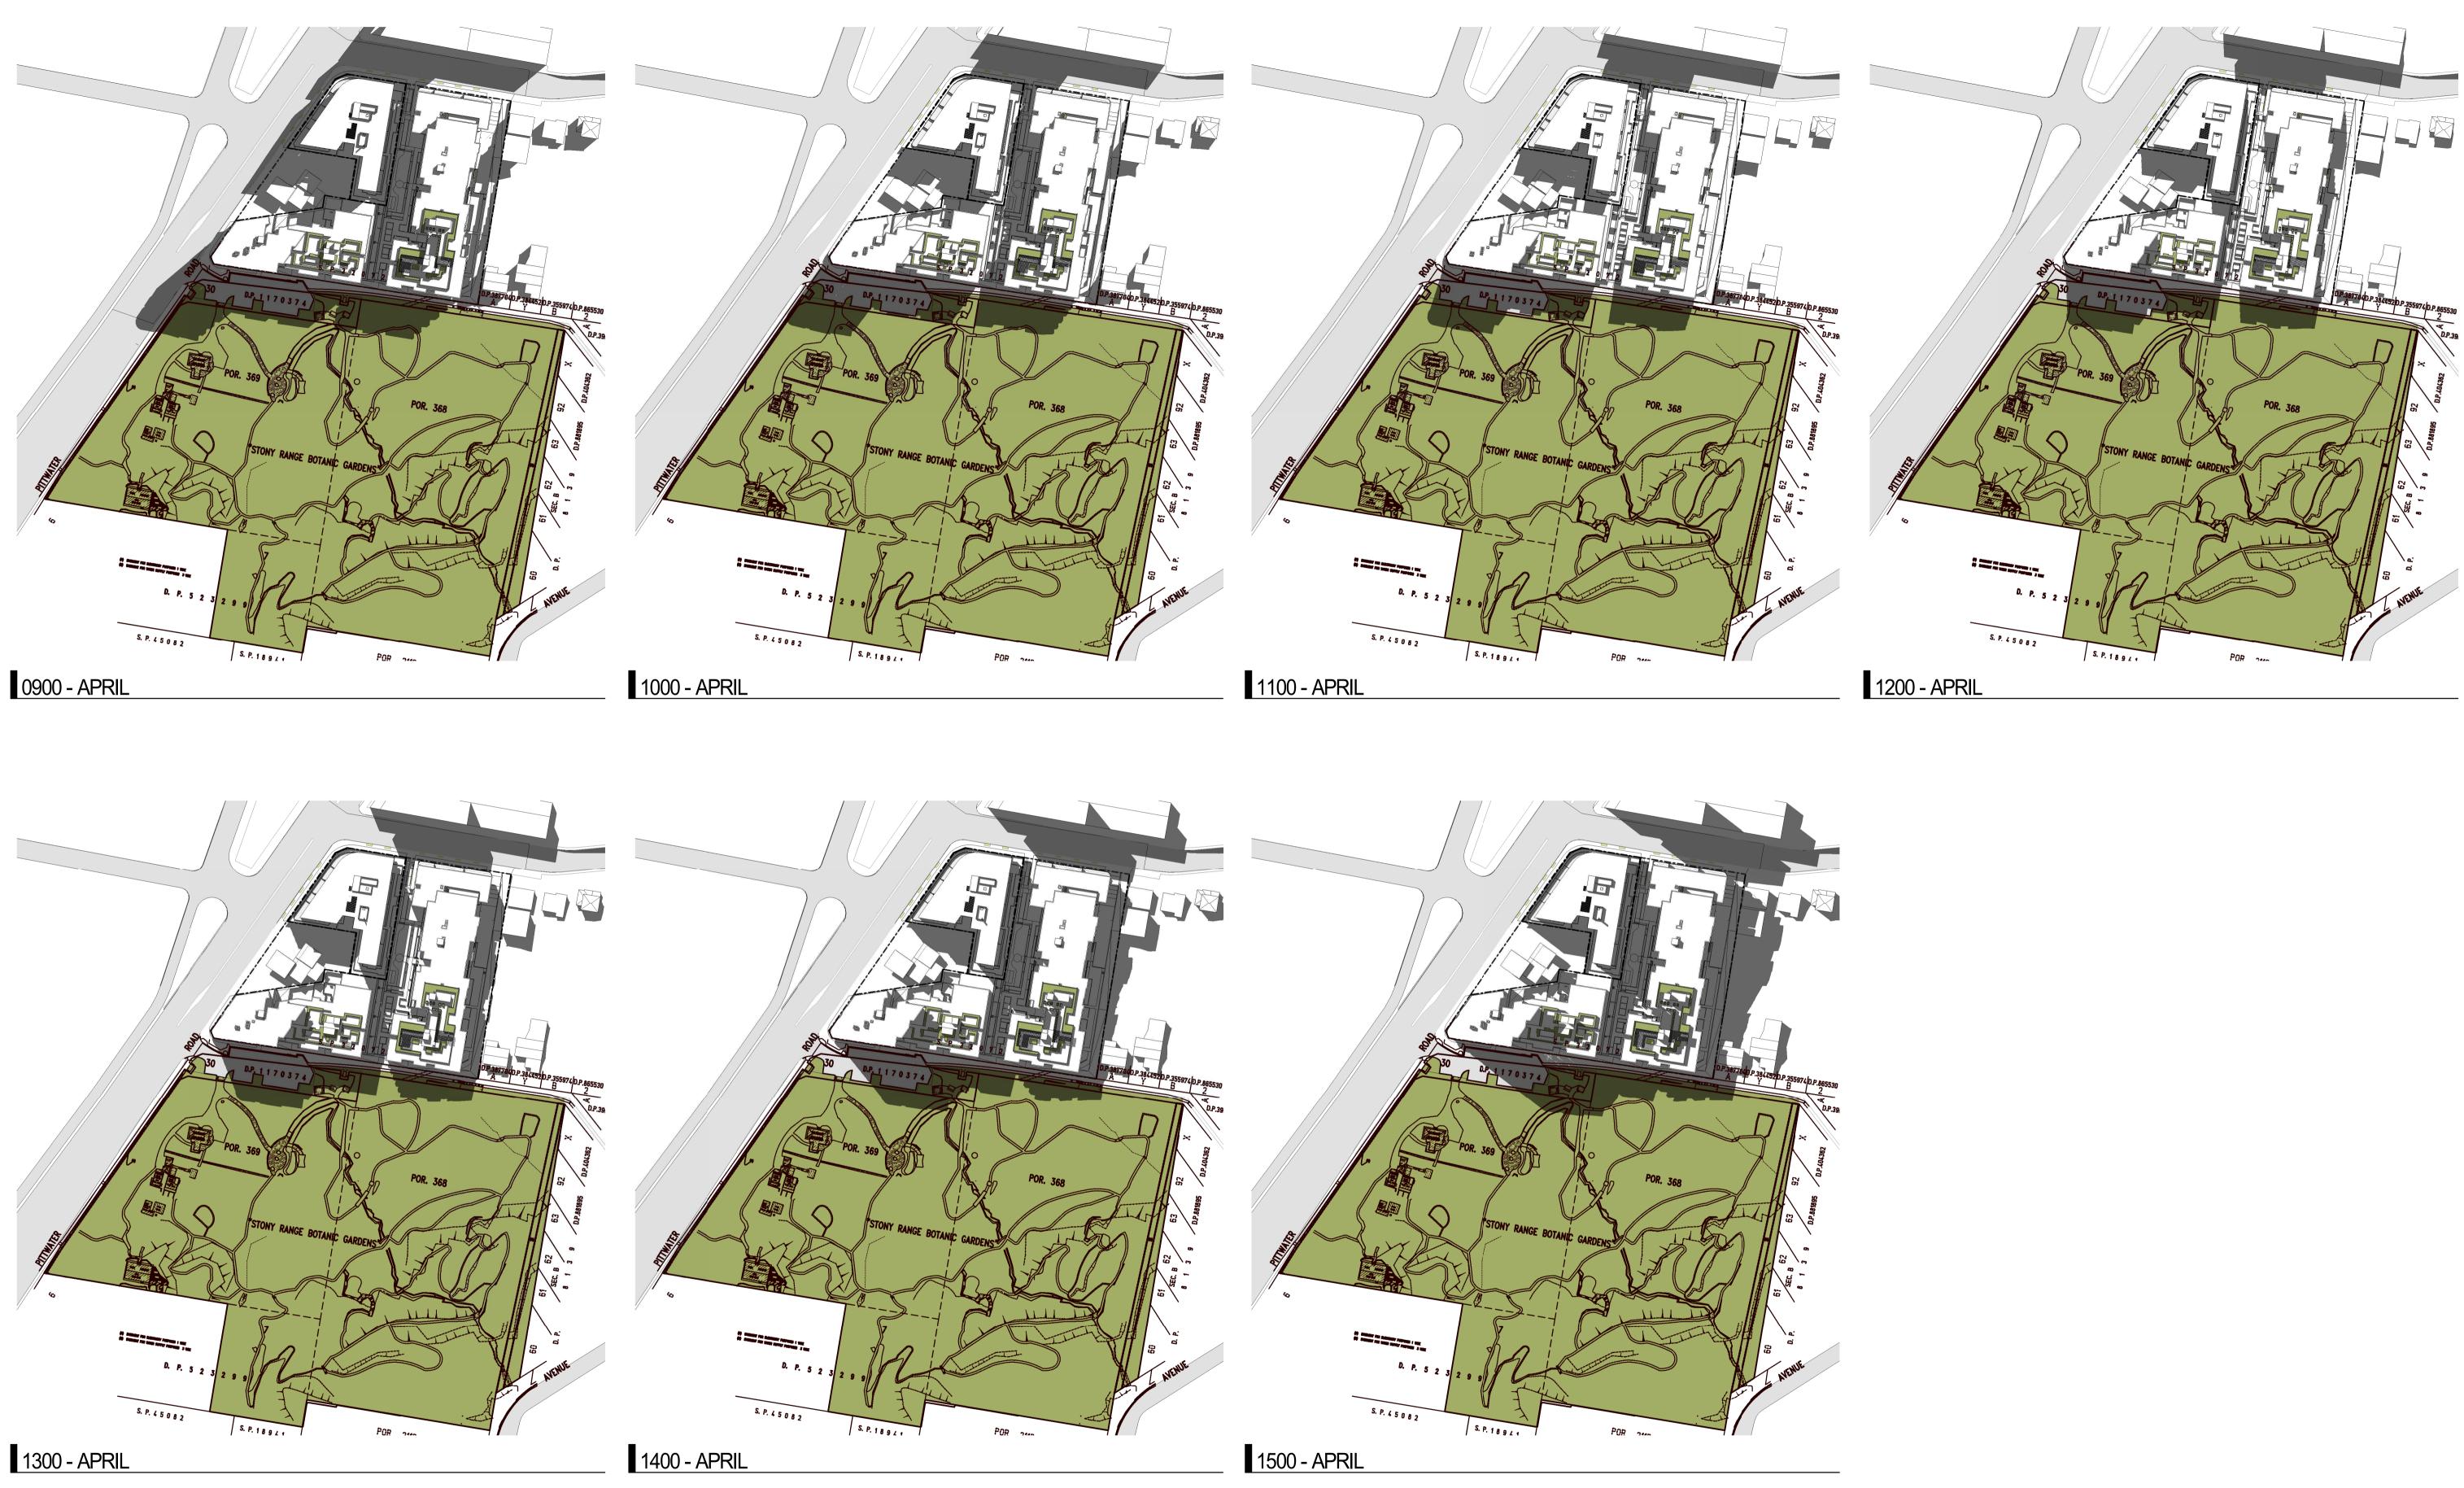

Revisions A 27.05.2024 SHADOW PLAN ISSUE B 06.12.2024 IPC ISSUE


Project / 4 Delmar Pde & 812 Pittwater Rd, Dee Why



221054 Date 06.12.2024 Author JC Scale: @ A1 1 : 1500 Drawing No. SK02.13 B Project No

Disclaimer: Rothe Lowman Property Pty. Ltd. retains all common law, statutory law and other rights including copyright and intellectual property rights in respect of this document. The recipient indemnifies Rothe Lowman Property Pty. Ltd. against all claims resulting from use of this document for any purpose other than its intended use, unauthorized changes or reuse of the document on other projects without the permission of Rothe Lowman Property Pty. Ltd. Under no circumstance shall transfer of this document be deemed a sale or constitute a transfer of the license to use this document. ABN 76 005 783 997



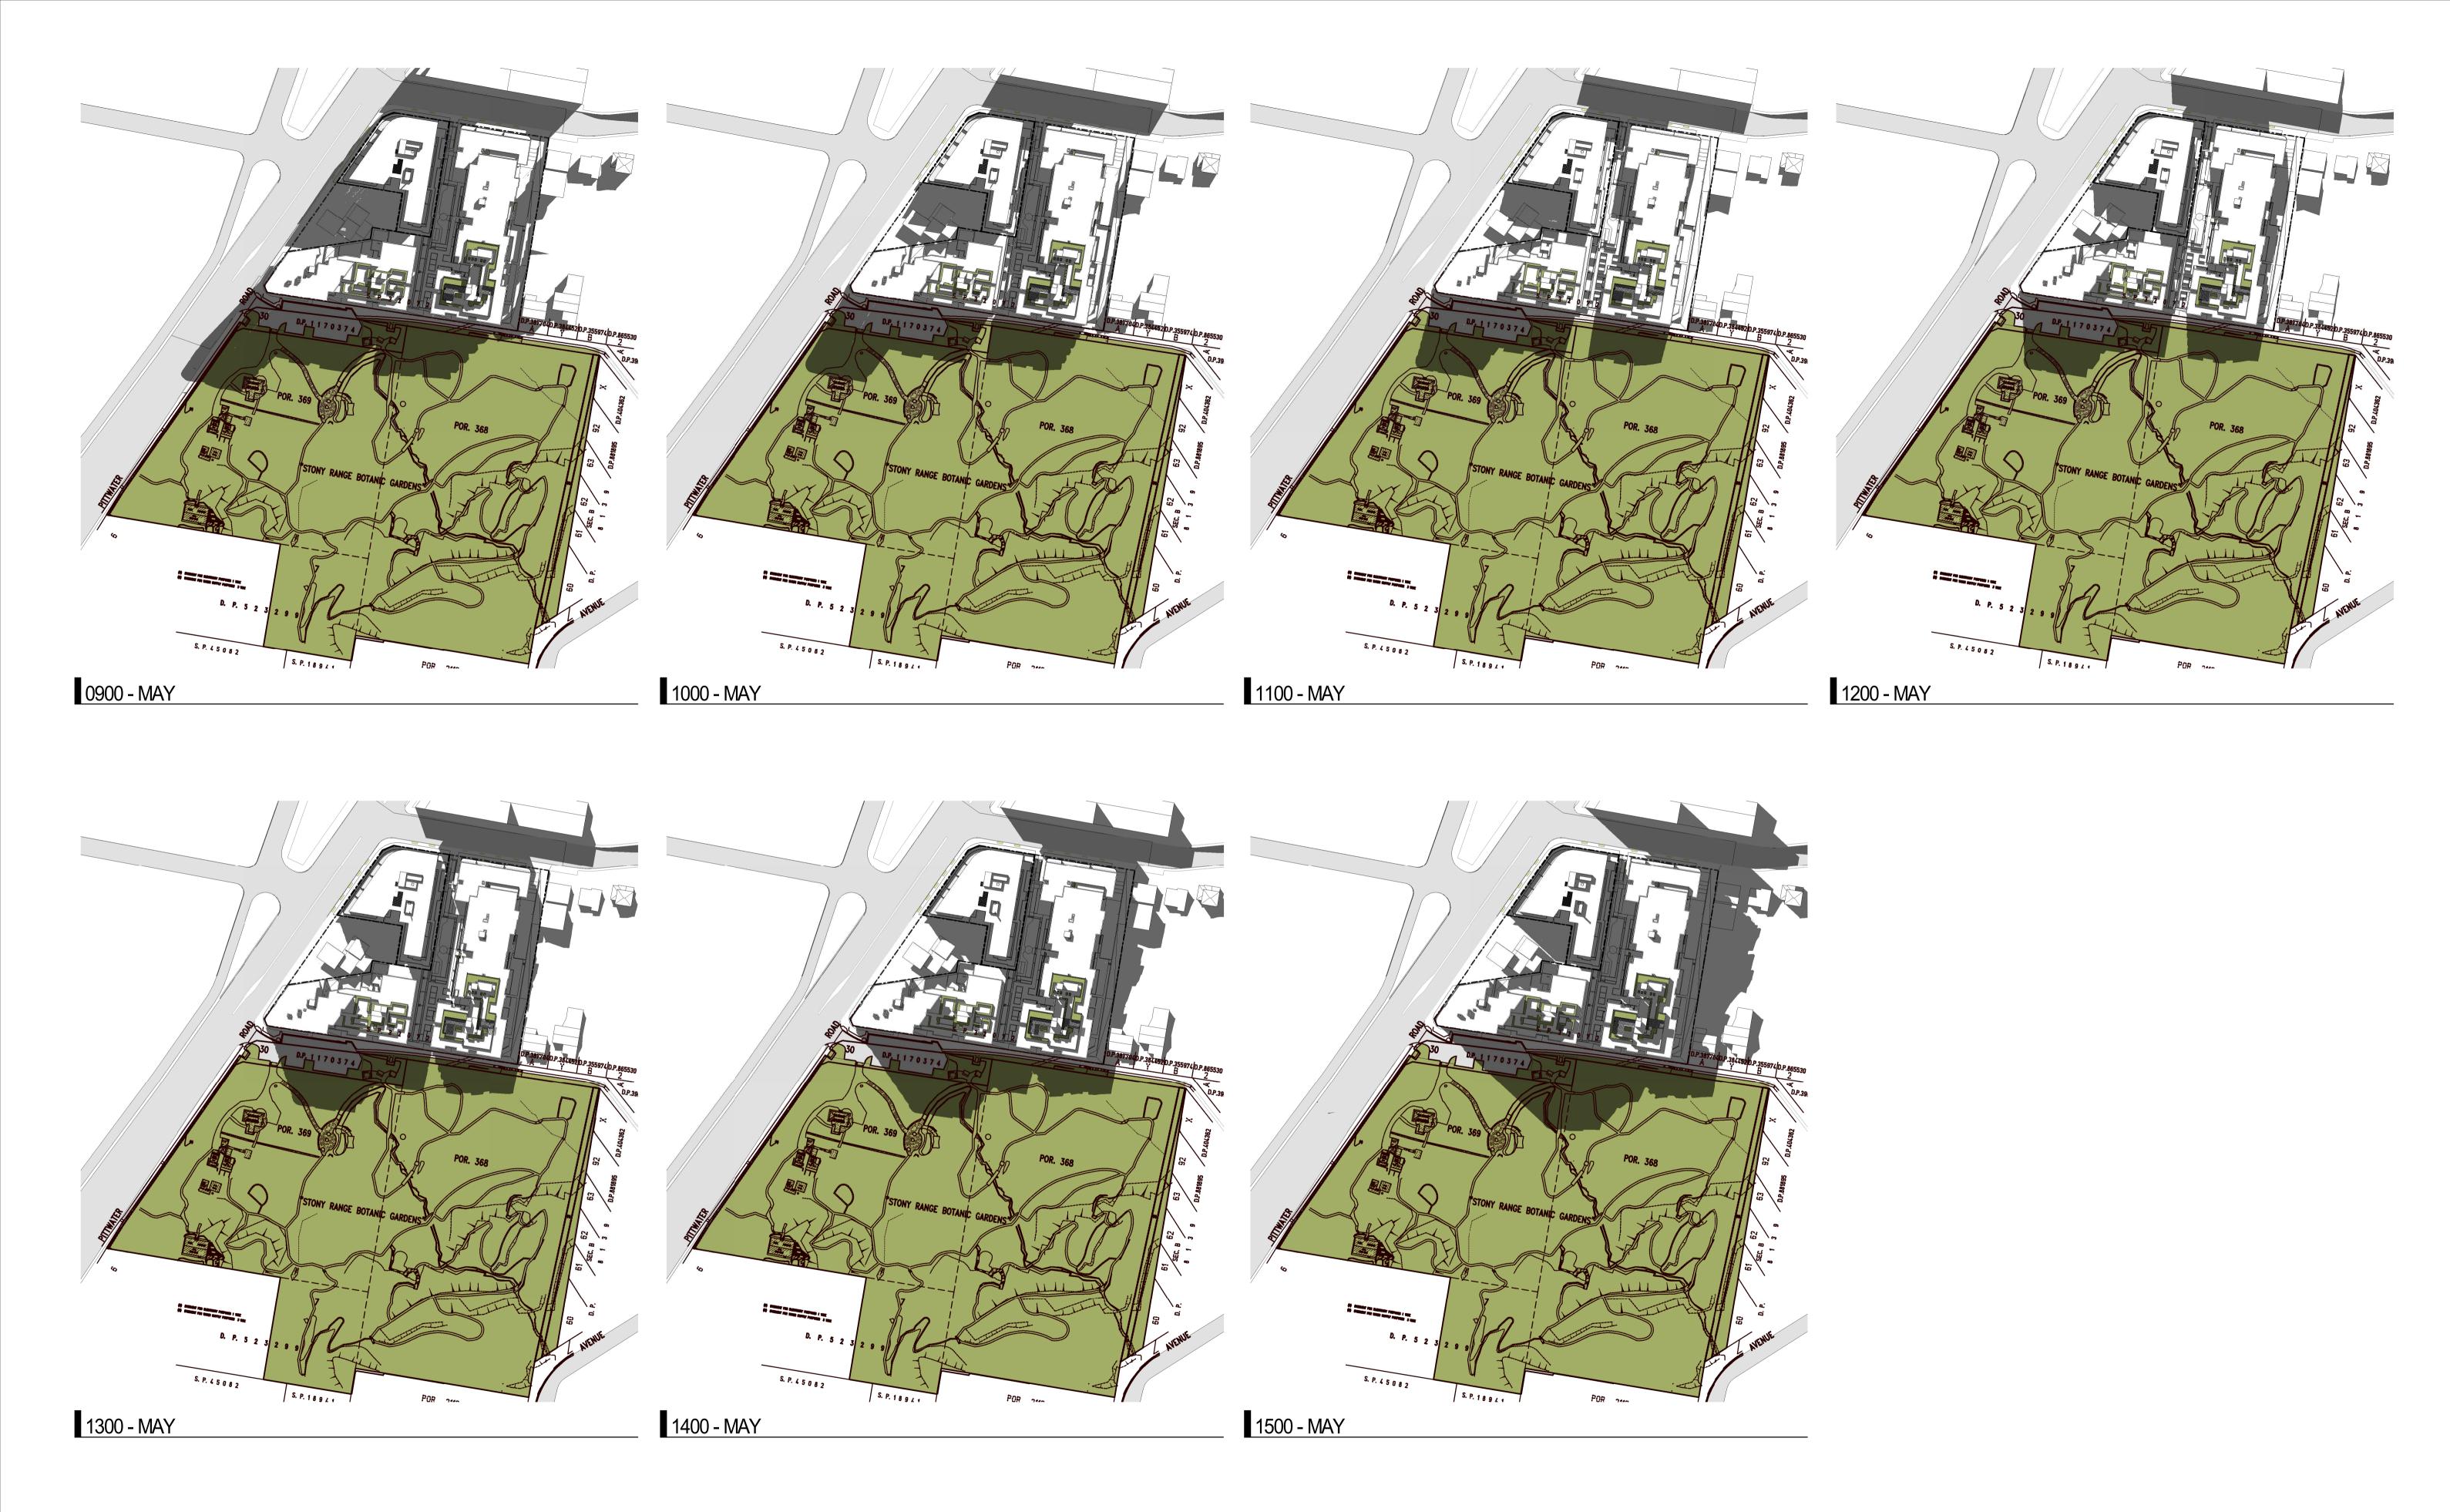


4 Delmar Pde & 812 Pittwater Rd, Dee Why

Project /

Drawing SHADOW PLANS - MAY Project No 221054 Date 06.12.2024 Author JC Scale: @ A1 1 : 1500 Drawing No. SK02.14 B 21st

Disclaimer: Rothe Lowman Property Pty. Ltd. retains all common law, statutory law and other rights including copyright and intellectual property rights in respect of this document. The recipient indemnifies Rothe Lowman Property Pty. Ltd. against all claims resulting from use of this document for any purpose other than its intended use, unauthorized changes or reuse of the document on other projects without the permission of Rothe Lowman Property Pty. Ltd. Under no circumstance shall transfer of this document be deemed a sale or constitute a transfer of the license to use this document. ABN 76 005 783 997



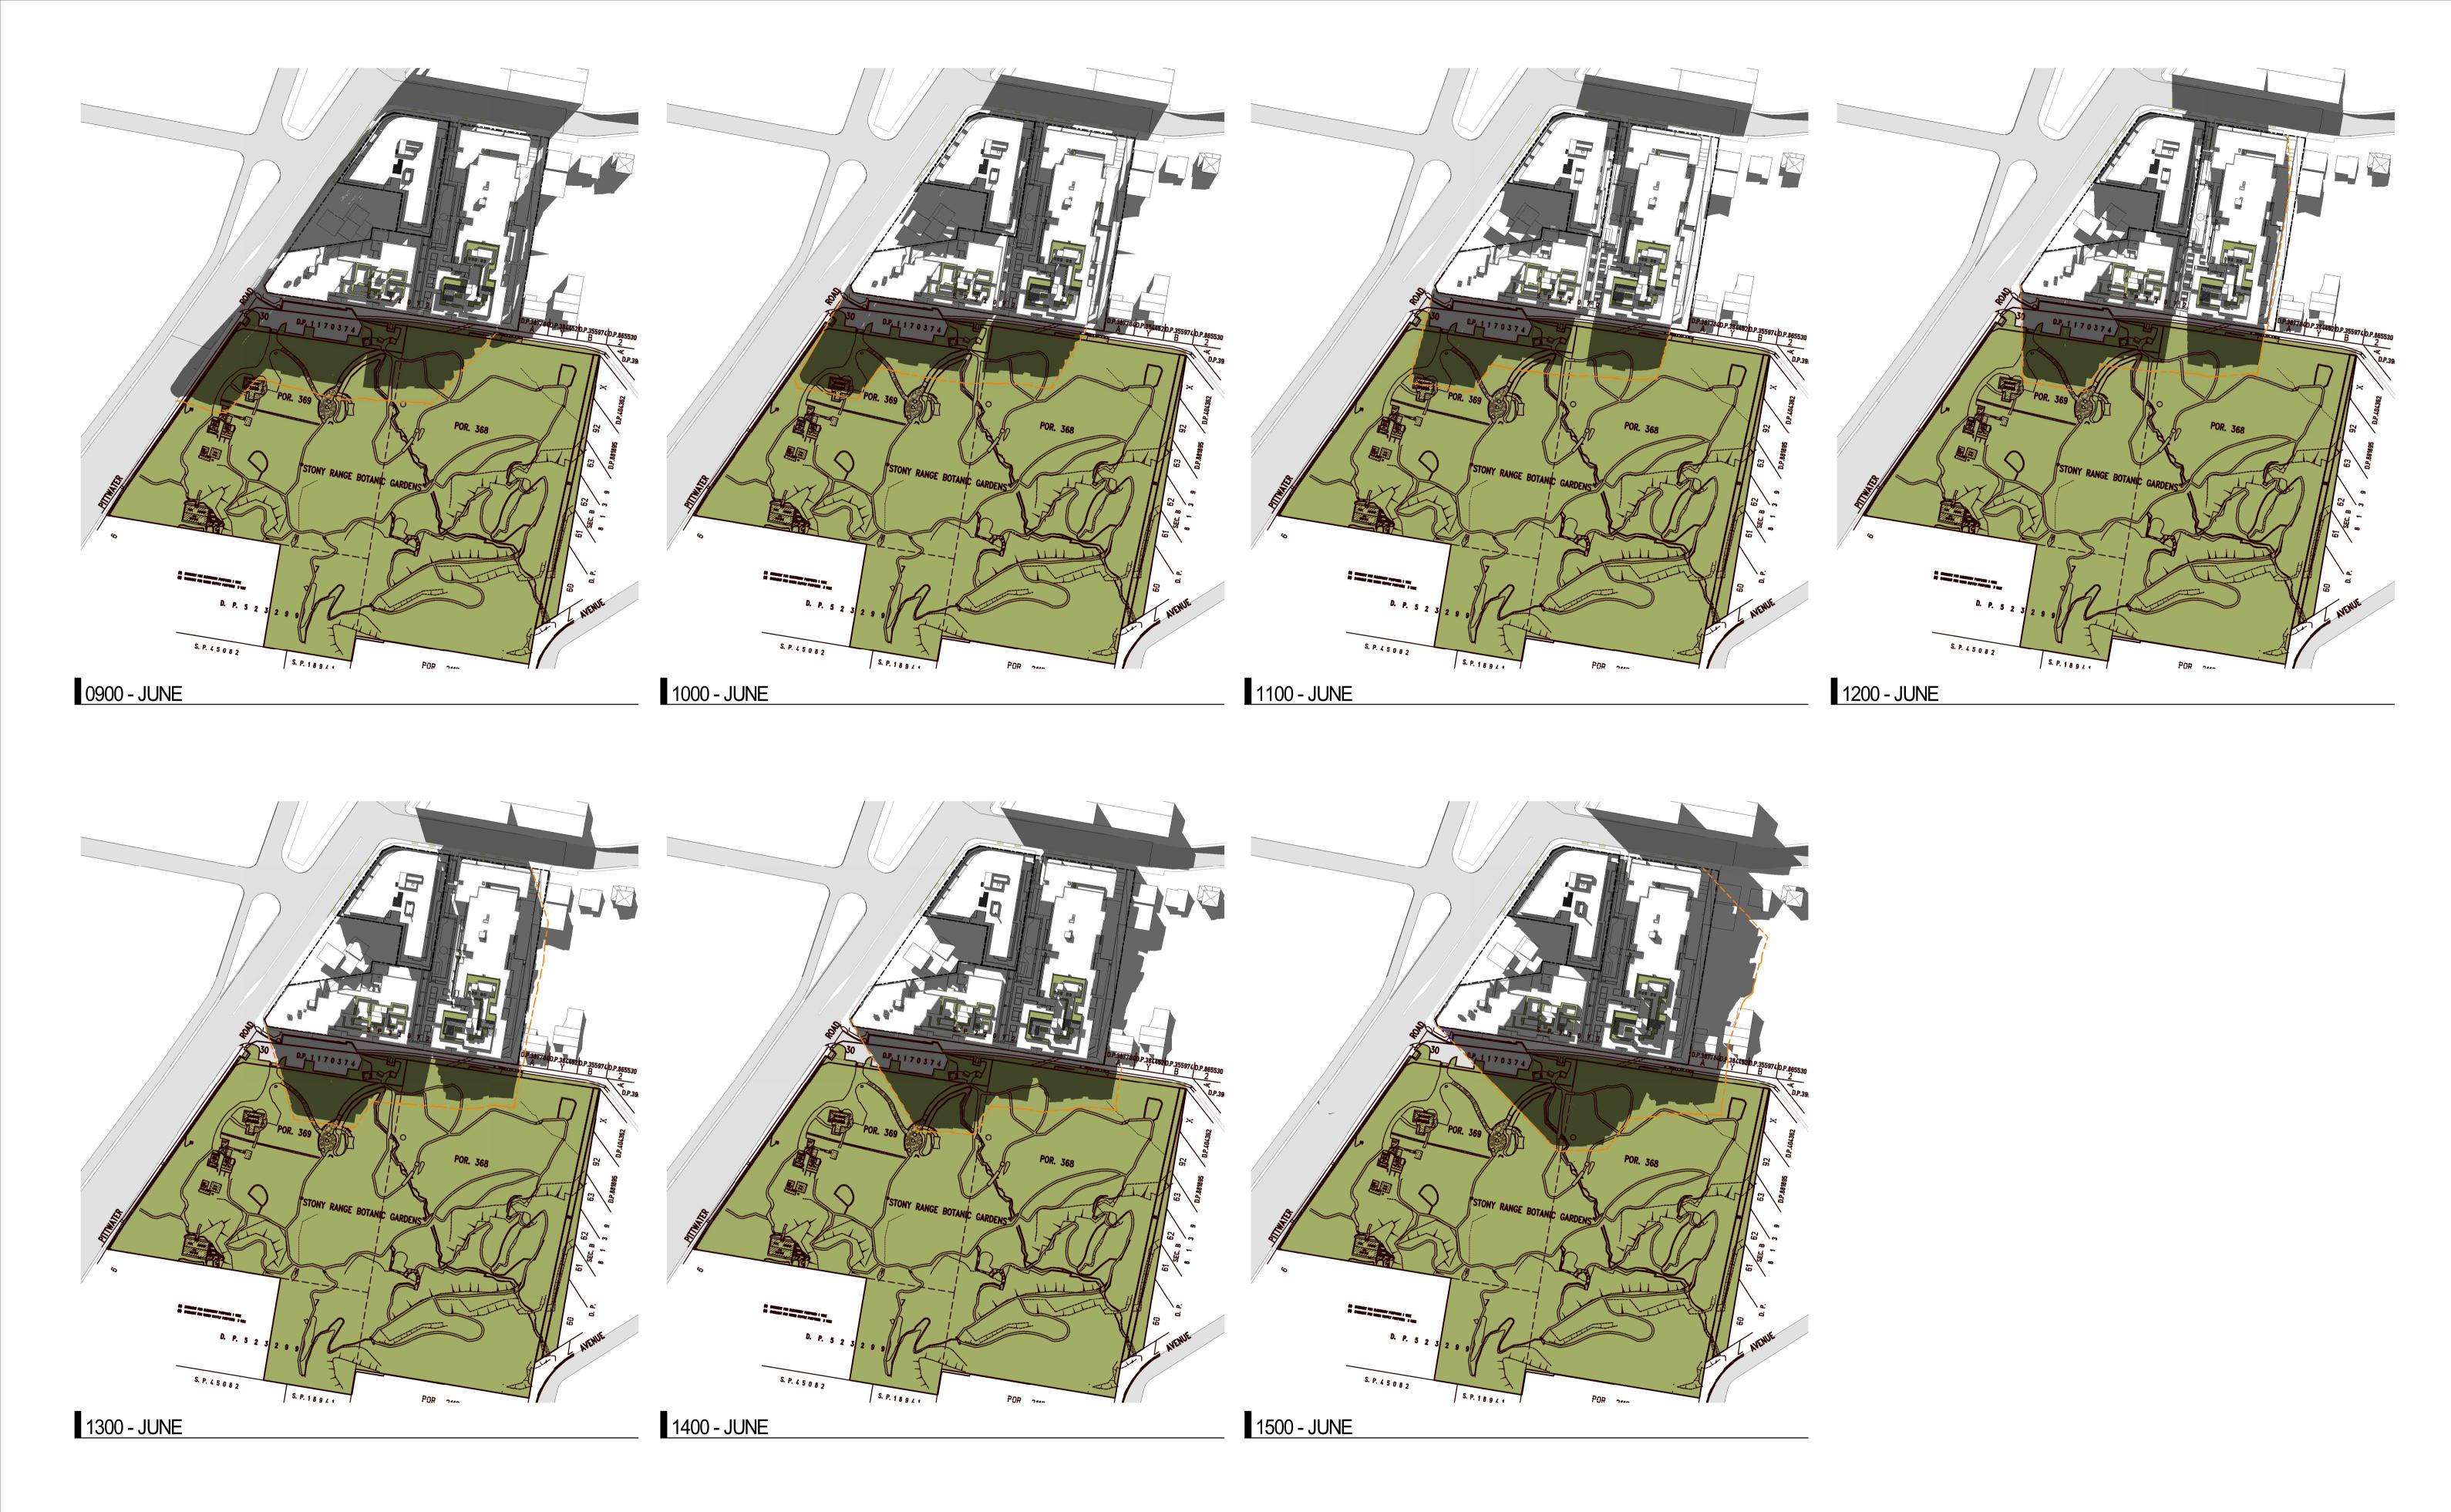

4 Delmar Pde & 812 Pittwater Rd, Dee Why


Project /



Project No 221054 Date 06.12.2024 Author JC Scale: @ A1 1:1500 Drawing No. SK02.15 B

Disclaimer: Rothe Lowman Property Pty. Ltd. retains all common law, statutory law and other rights including copyright and intellectual property rights in respect of this document. The recipient indemnifies Rothe Lowman Property Pty. Ltd. against all claims resulting from use of this document for any purpose other than its intended use, unauthorized changes or reuse of the document on other projects without the permission of Rothe Lowman Property Pty. Ltd. Under no circumstance shall transfer of this document be deemed a sale or constitute a transfer of the license to use this document. ABN 76 005 783 997



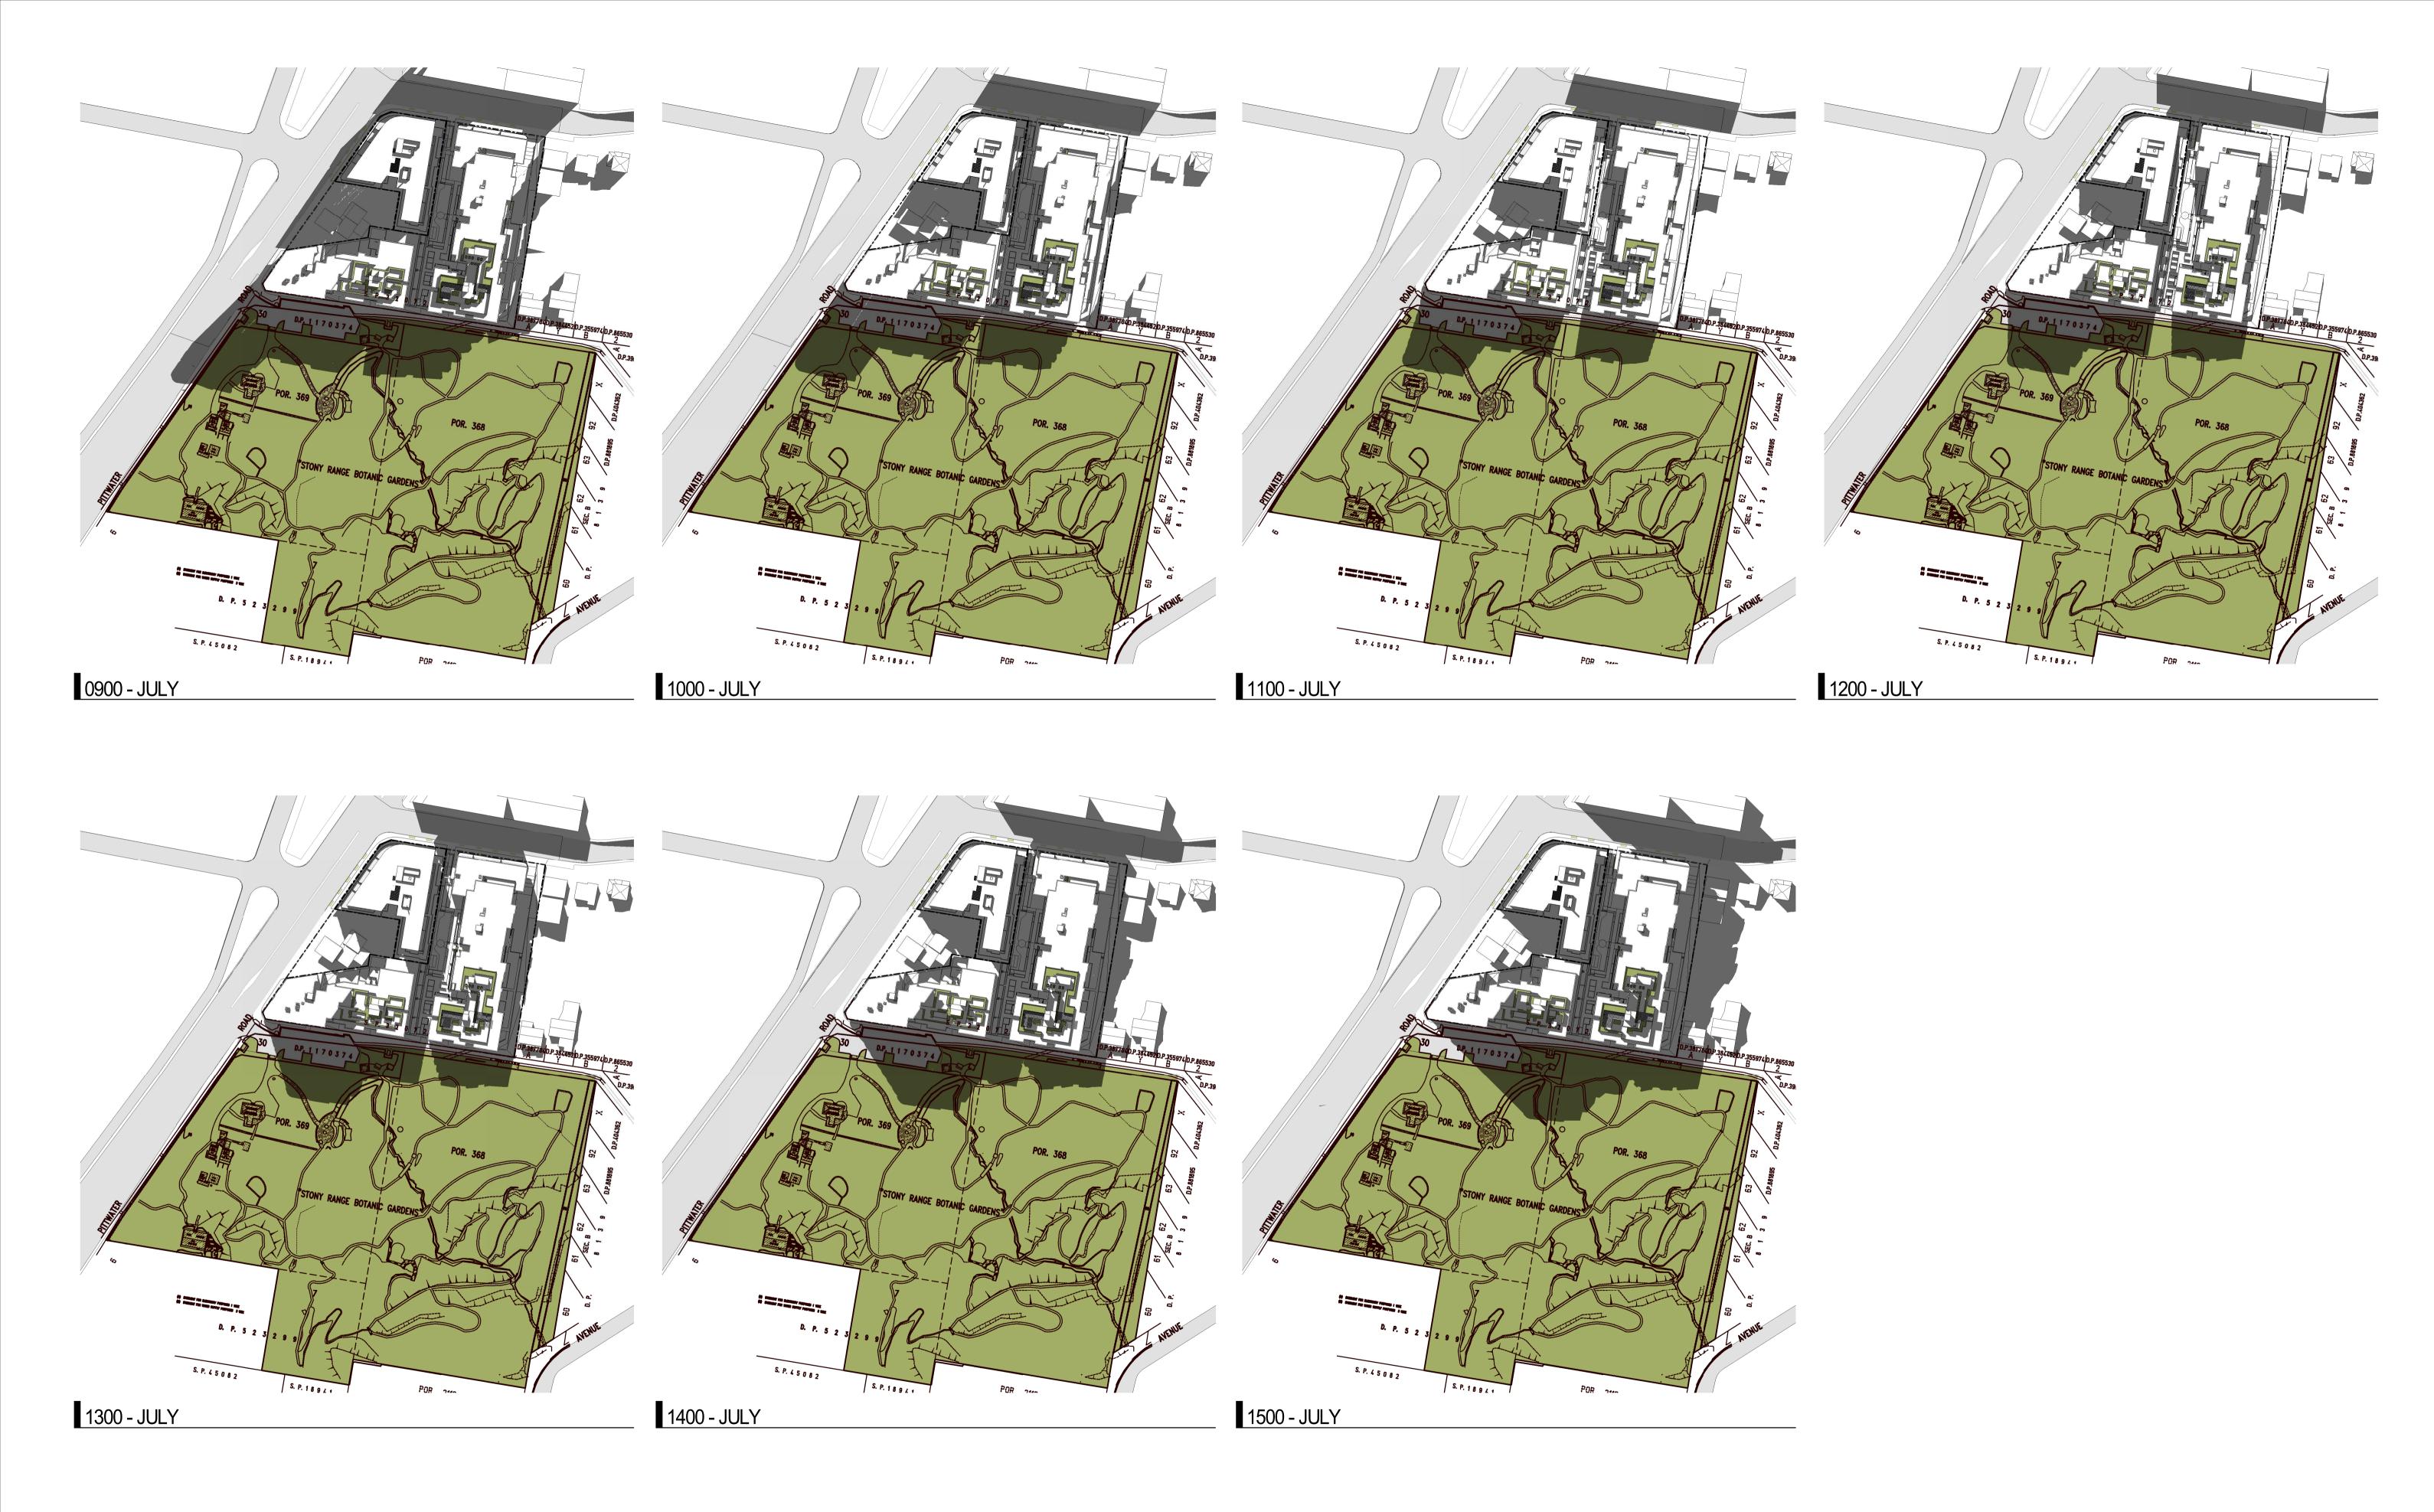

Revisions A 27.05.2024 SHADOW PLAN ISSUE B 06.12.2024 IPC ISSUE

JC JC 4 Delmar Pde & 812 Pittwater Rd, Dee Why


Project /



Project No 221054 Date 06.12.2024 Author JC Scale: @ A1 1:1500 Drawing No. SK02.16 B

Disclaimer: Rothe Lowman Property Pty. Ltd. retains all common law, statutory law and other rights including copyright and intellectual property rights in respect of this document. The recipient indemnifies Rothe Lowman Property Pty. Ltd. against all claims resulting from use of this document for any purpose other than its intended use, unauthorized changes or reuse of the document on other projects without the permission of Rothe Lowman Property Pty. Ltd. Under no circumstance shall transfer of this document be deemed a sale or constitute a transfer of the license to use this document. ABN 76 005 783 997



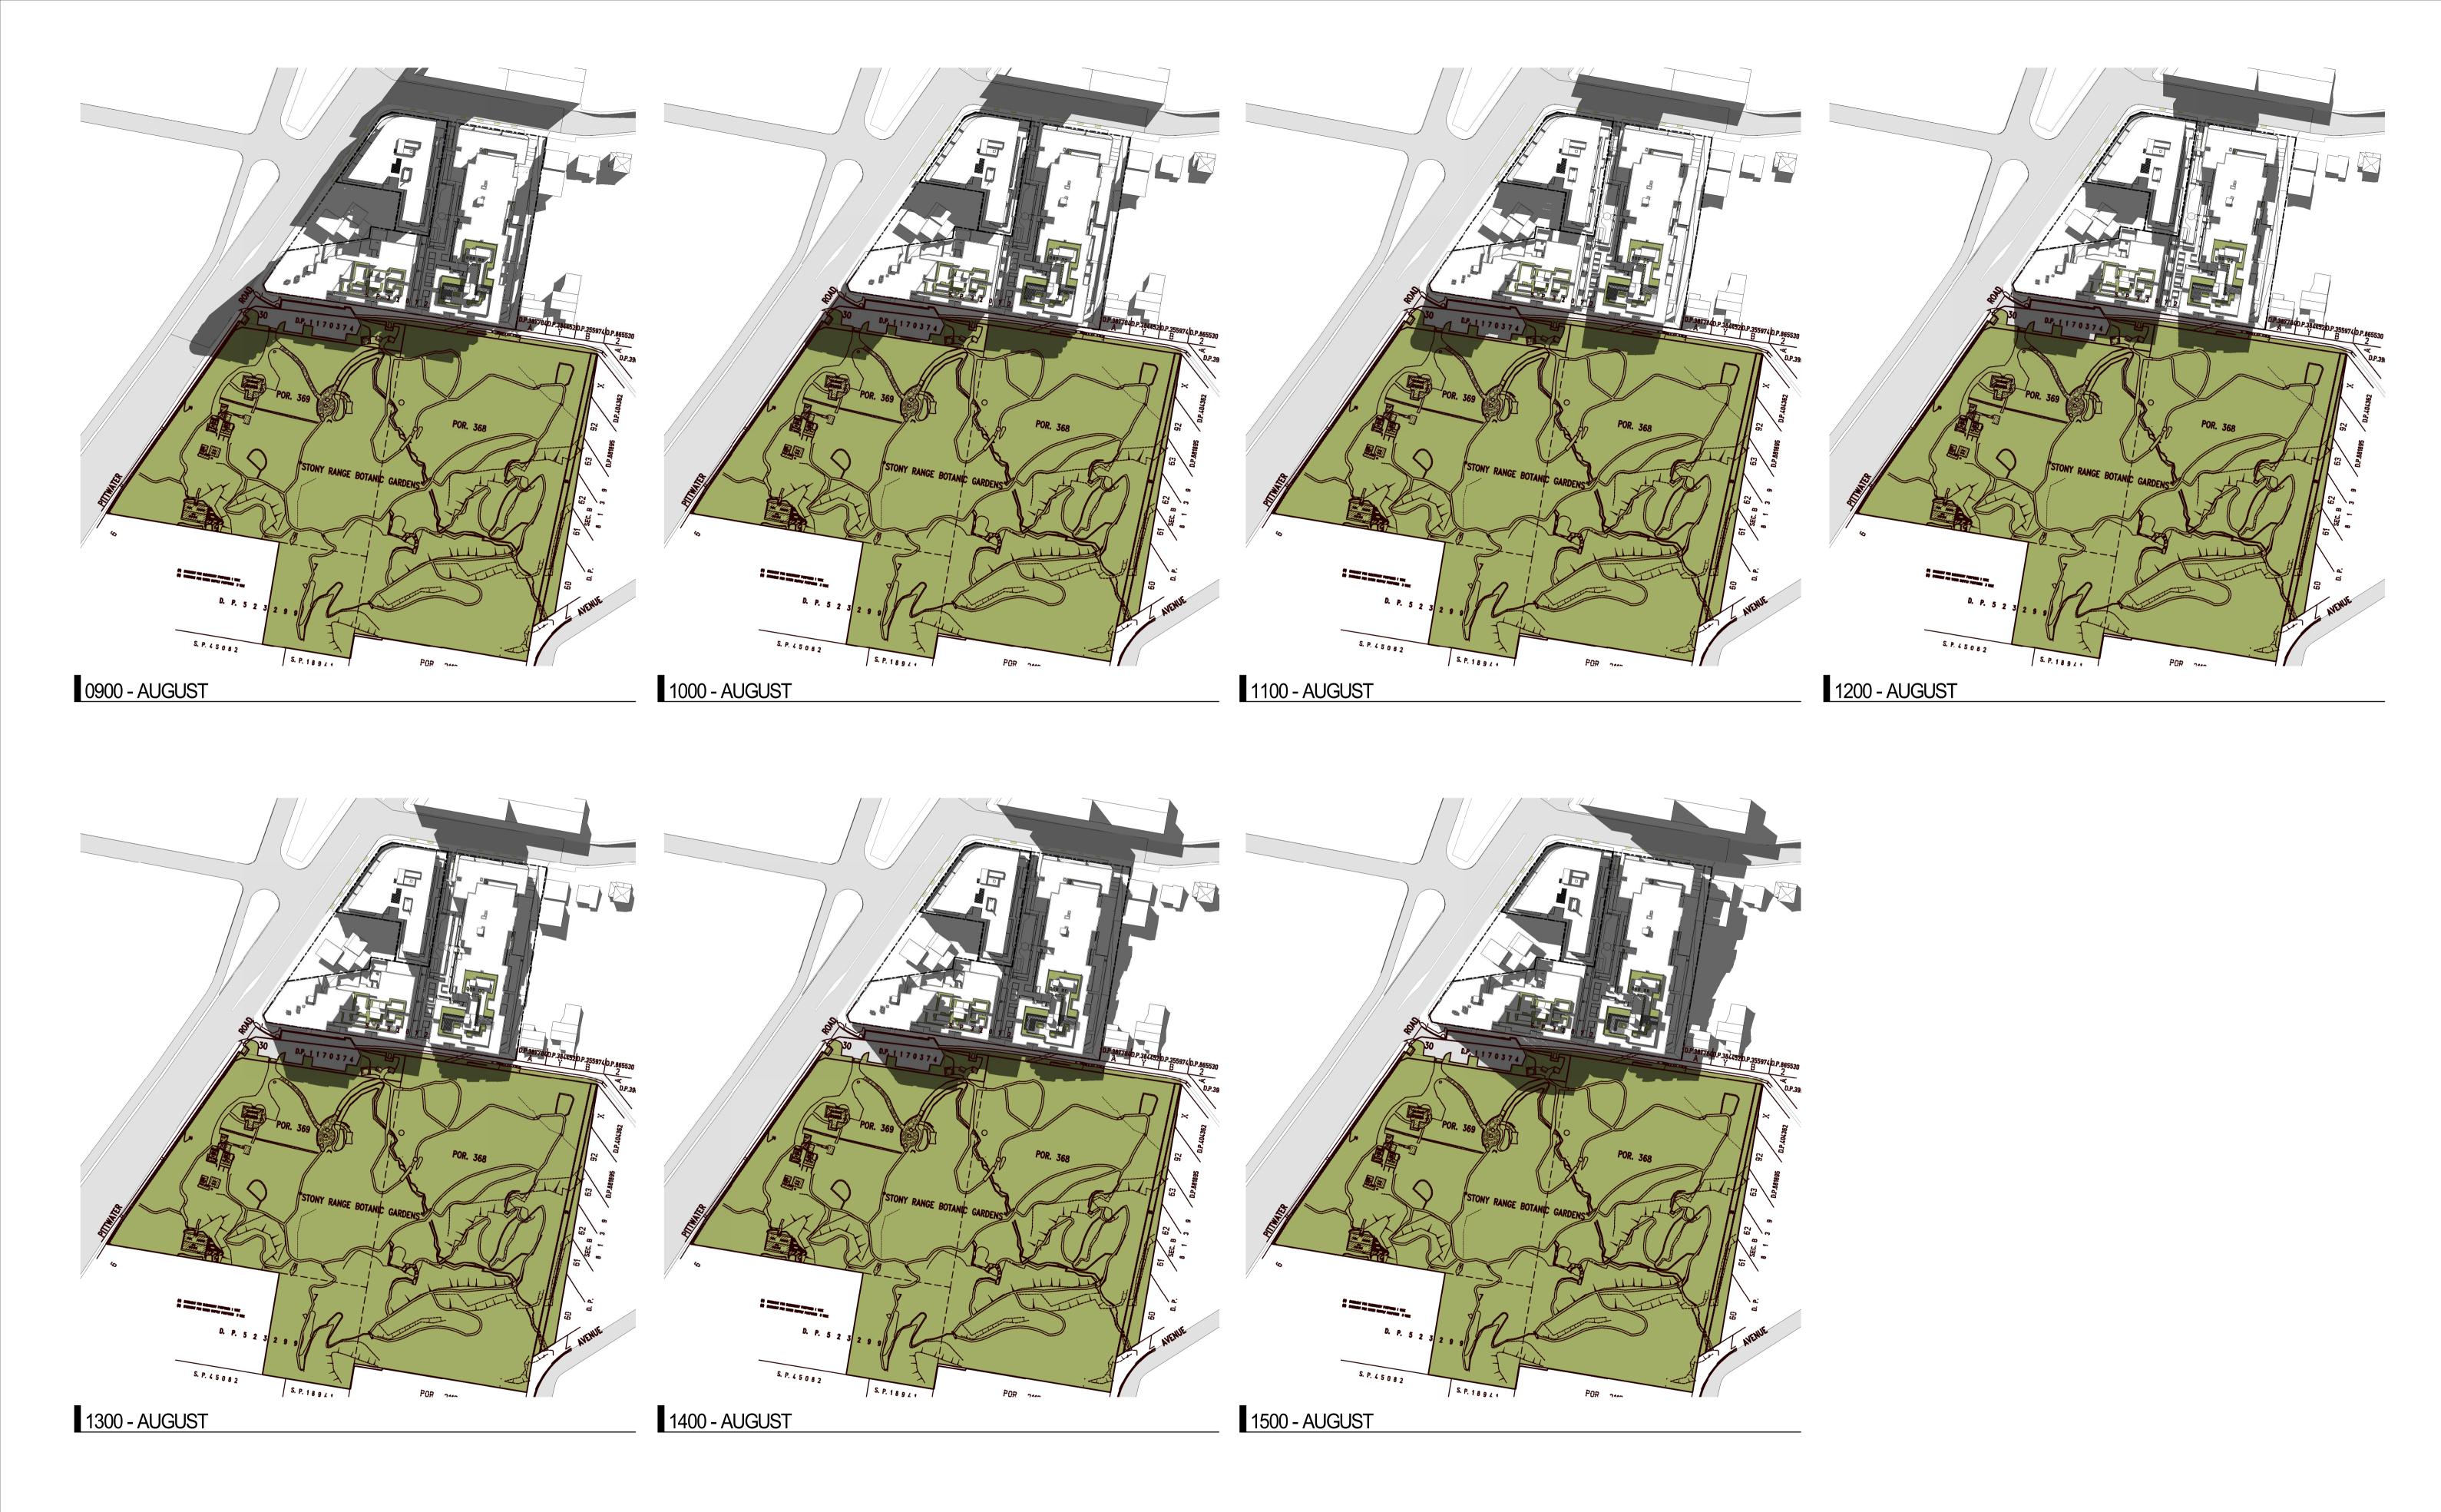


4 Delmar Pde & 812 Pittwater Rd, Dee Why

Project /

Brawing SHADOW PLANS -AUGUST 21st Project No 221054 Date 06.12.2024 Author JC Scale: @ A1 1:1500 Drawing No. SK02.17 B

Disclaimer: Rothe Lowman Property Pty. Ltd. retains all common law, statutory law and other rights including copyright and intellectual property rights in respect of this document. The recipient indemnifies Rothe Lowman Property Pty. Ltd. against all claims resulting from use of this document for any purpose other than its intended use, unauthorized changes or reuse of the document on other projects without the permission of Rothe Lowman Property Pty. Ltd. Under no circumstance shall transfer of this document be deemed a sale or constitute a transfer of the license to use this document. ABN 76 005 783 997



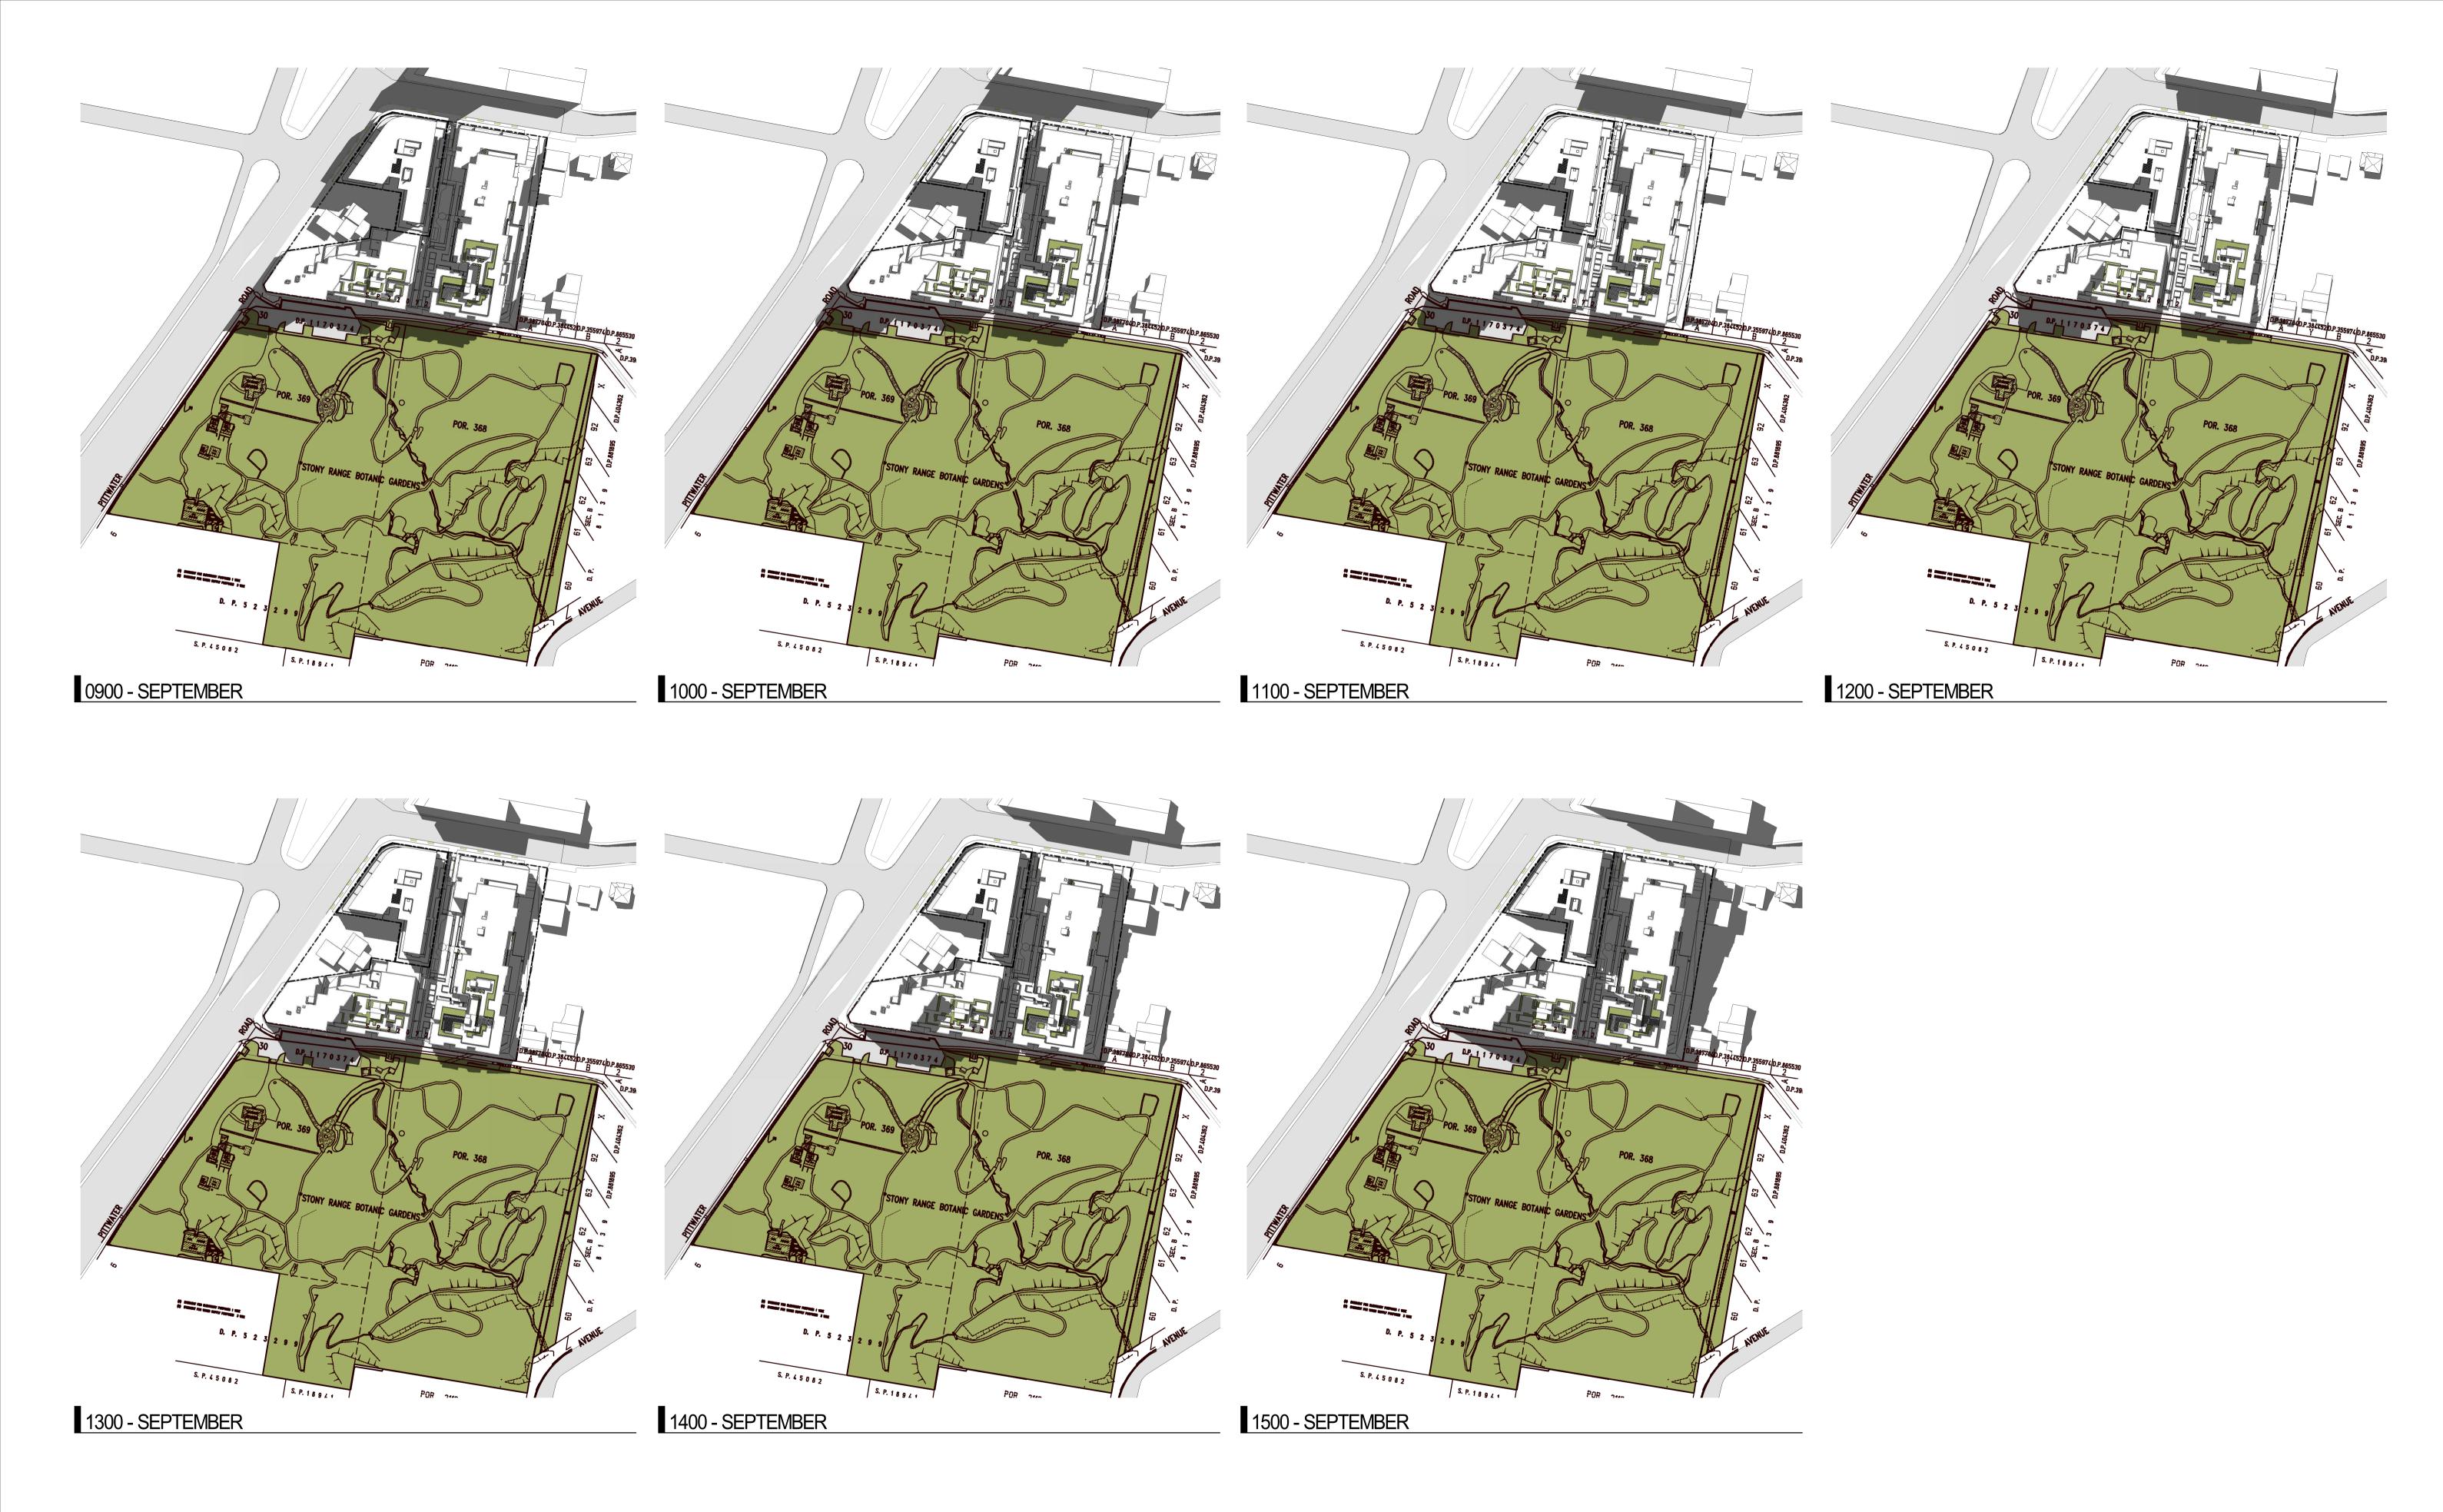


4 Delmar Pde & 812 Pittwater Rd, Dee Why

Project /

SHADOW PLANS -SEPTEMBER 21st Project No 221054 Date 06.12.2024 Author JC Scale: @ A1 1:1500 Drawing No. SK02.18 B

Disclaimer: Rothe Lowman Property Pty. Ltd. retains all common law, statutory law and other rights including copyright and intellectual property rights in respect of this document. The recipient indemnifies Rothe Lowman Property Pty. Ltd. against all claims resulting from use of this document for any purpose other than its intended use, unauthorized changes or reuse of the document on other projects without the permission of Rothe Lowman Property Pty. Ltd. Under no circumstance shall transfer of this document be deemed a sale or constitute a transfer of the license to use this document. ABN 76 005 783 997



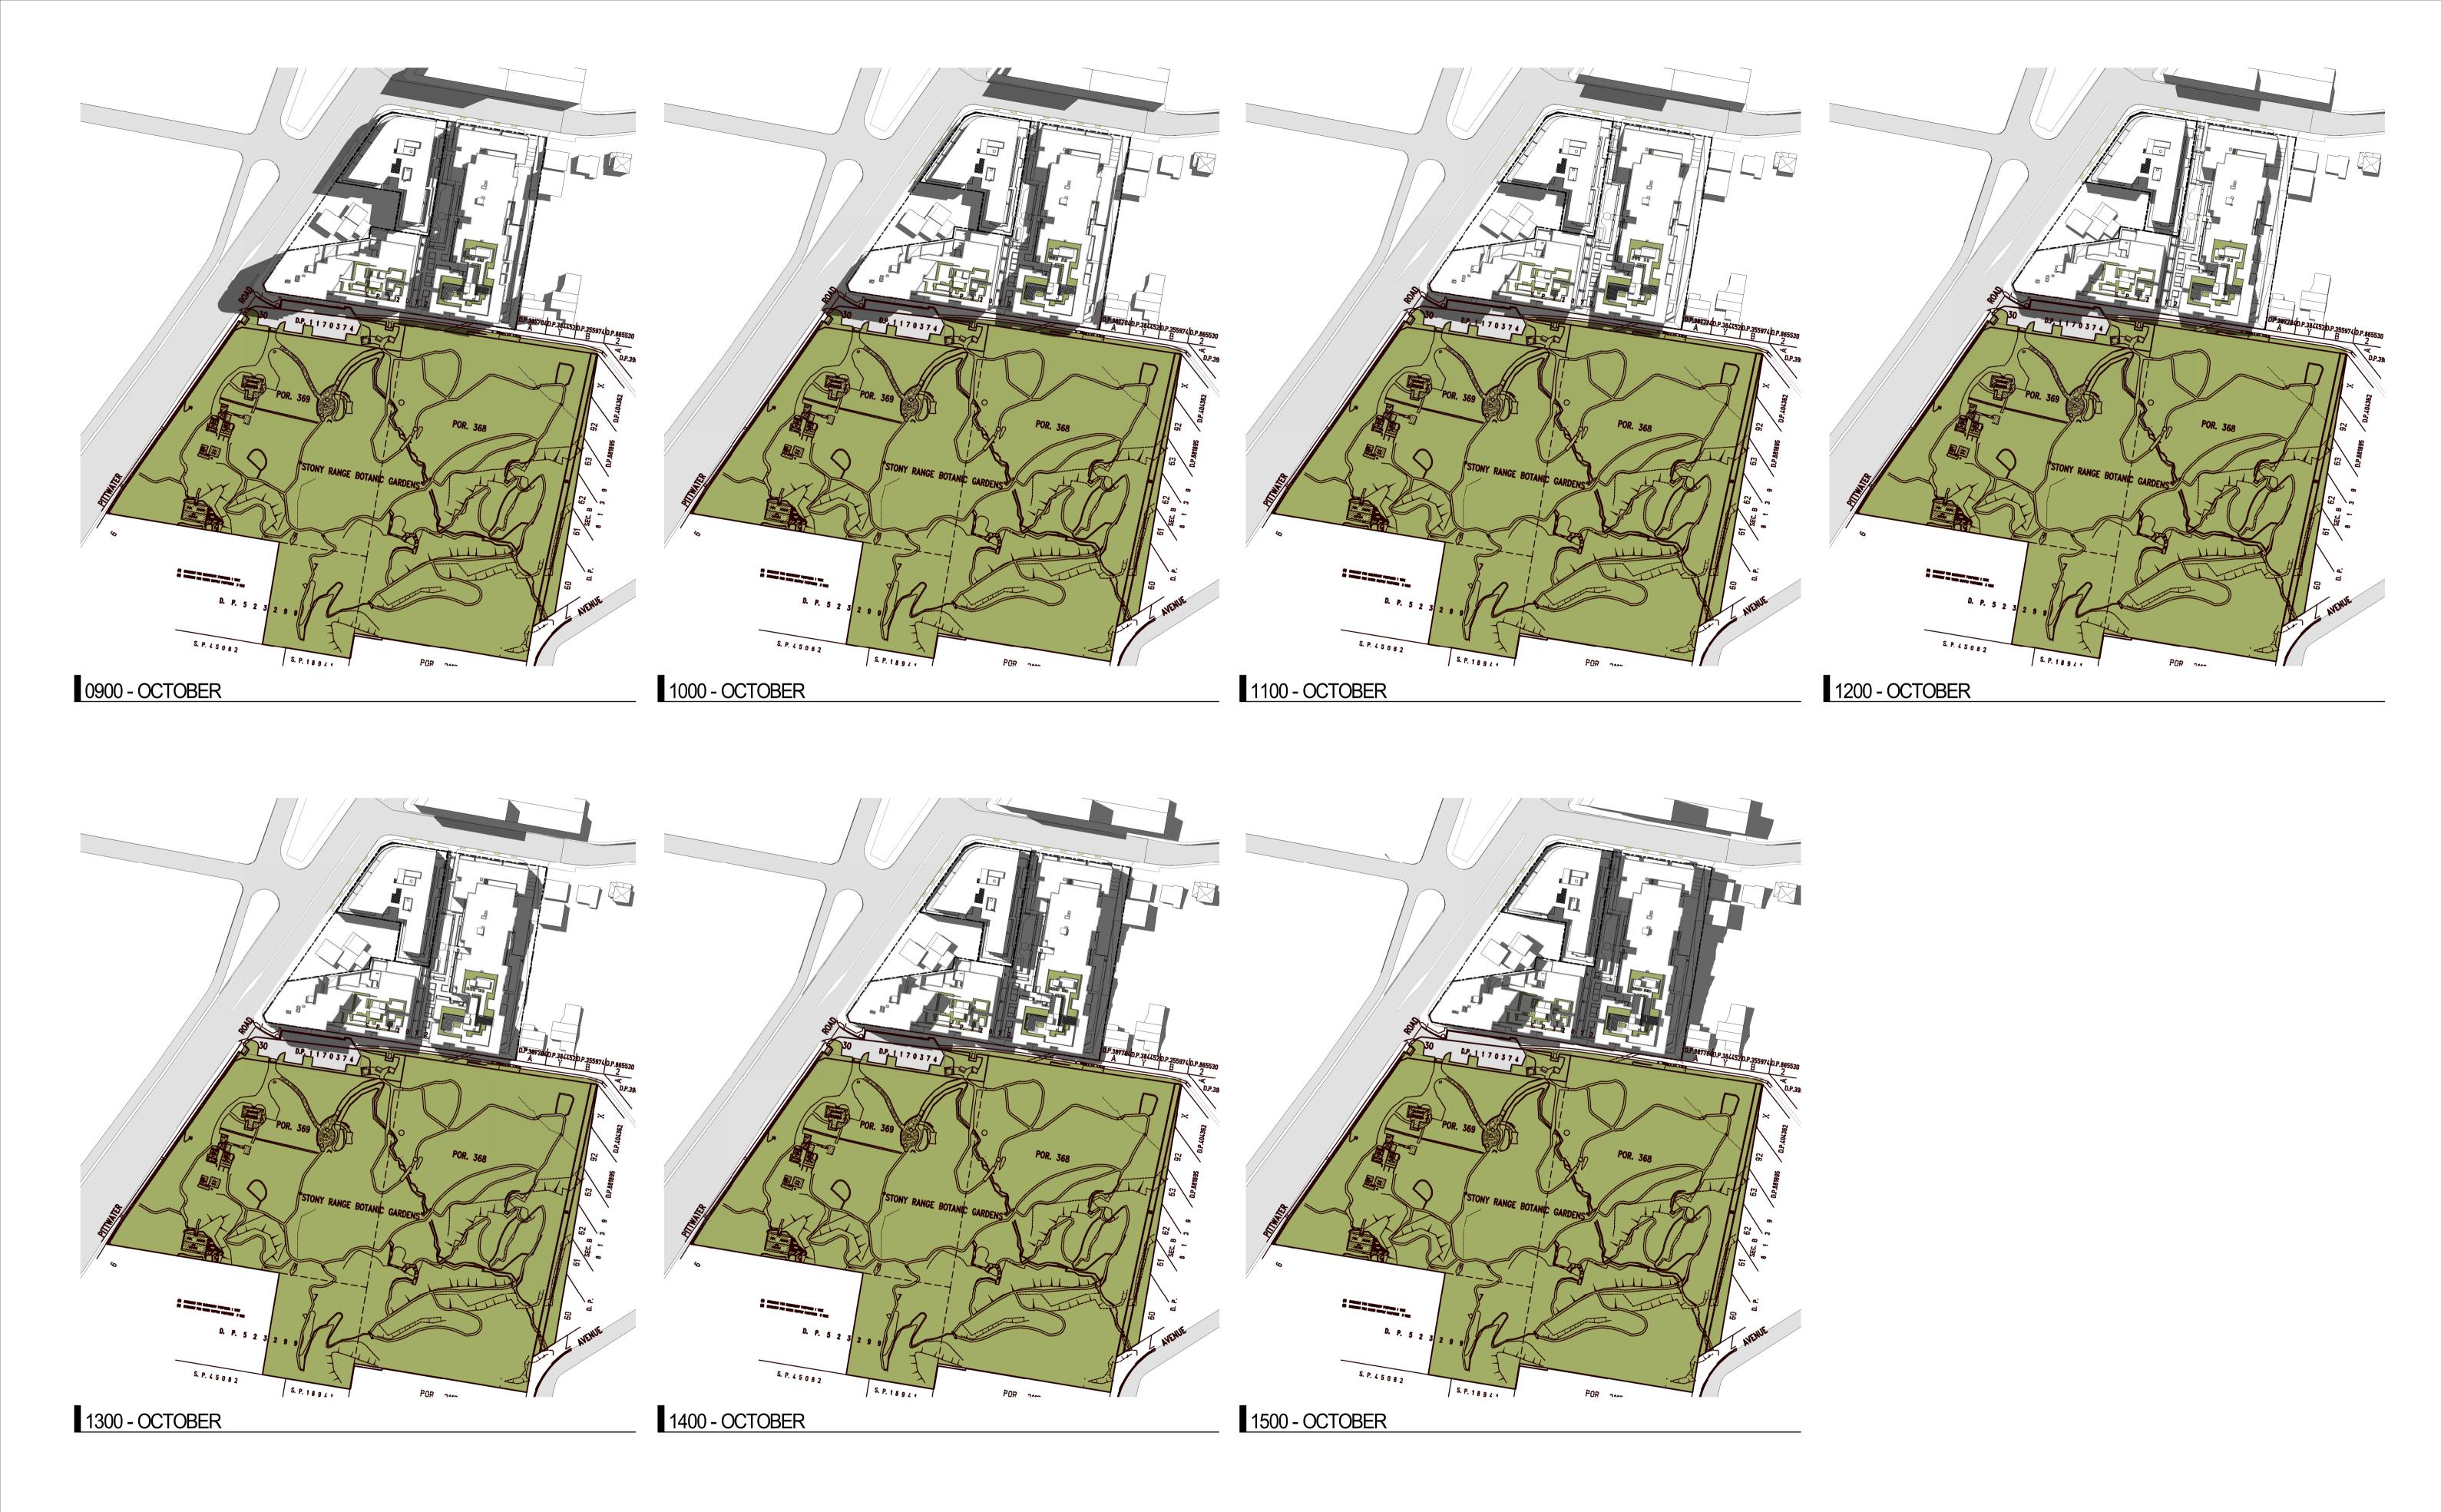


4 Delmar Pde & 812 Pittwater Rd, Dee Why

Project /

SHADOW PLANS -OCTOBER 21st Project No 221054 Date 06.12.2024 Author JC Scale: @ A1 1:1500 Drawing No. SK02.19 B

Disclaimer: Rothe Lowman Property Pty. Ltd. retains all common law, statutory law and other rights including copyright and intellectual property rights in respect of this document. The recipient indemnifies Rothe Lowman Property Pty. Ltd. against all claims resulting from use of this document for any purpose other than its intended use, unauthorized changes or reuse of the document on other projects without the permission of Rothe Lowman Property Pty. Ltd. Under no circumstance shall transfer of this document be deemed a sale or constitute a transfer of the license to use this document. ABN 76 005 783 997




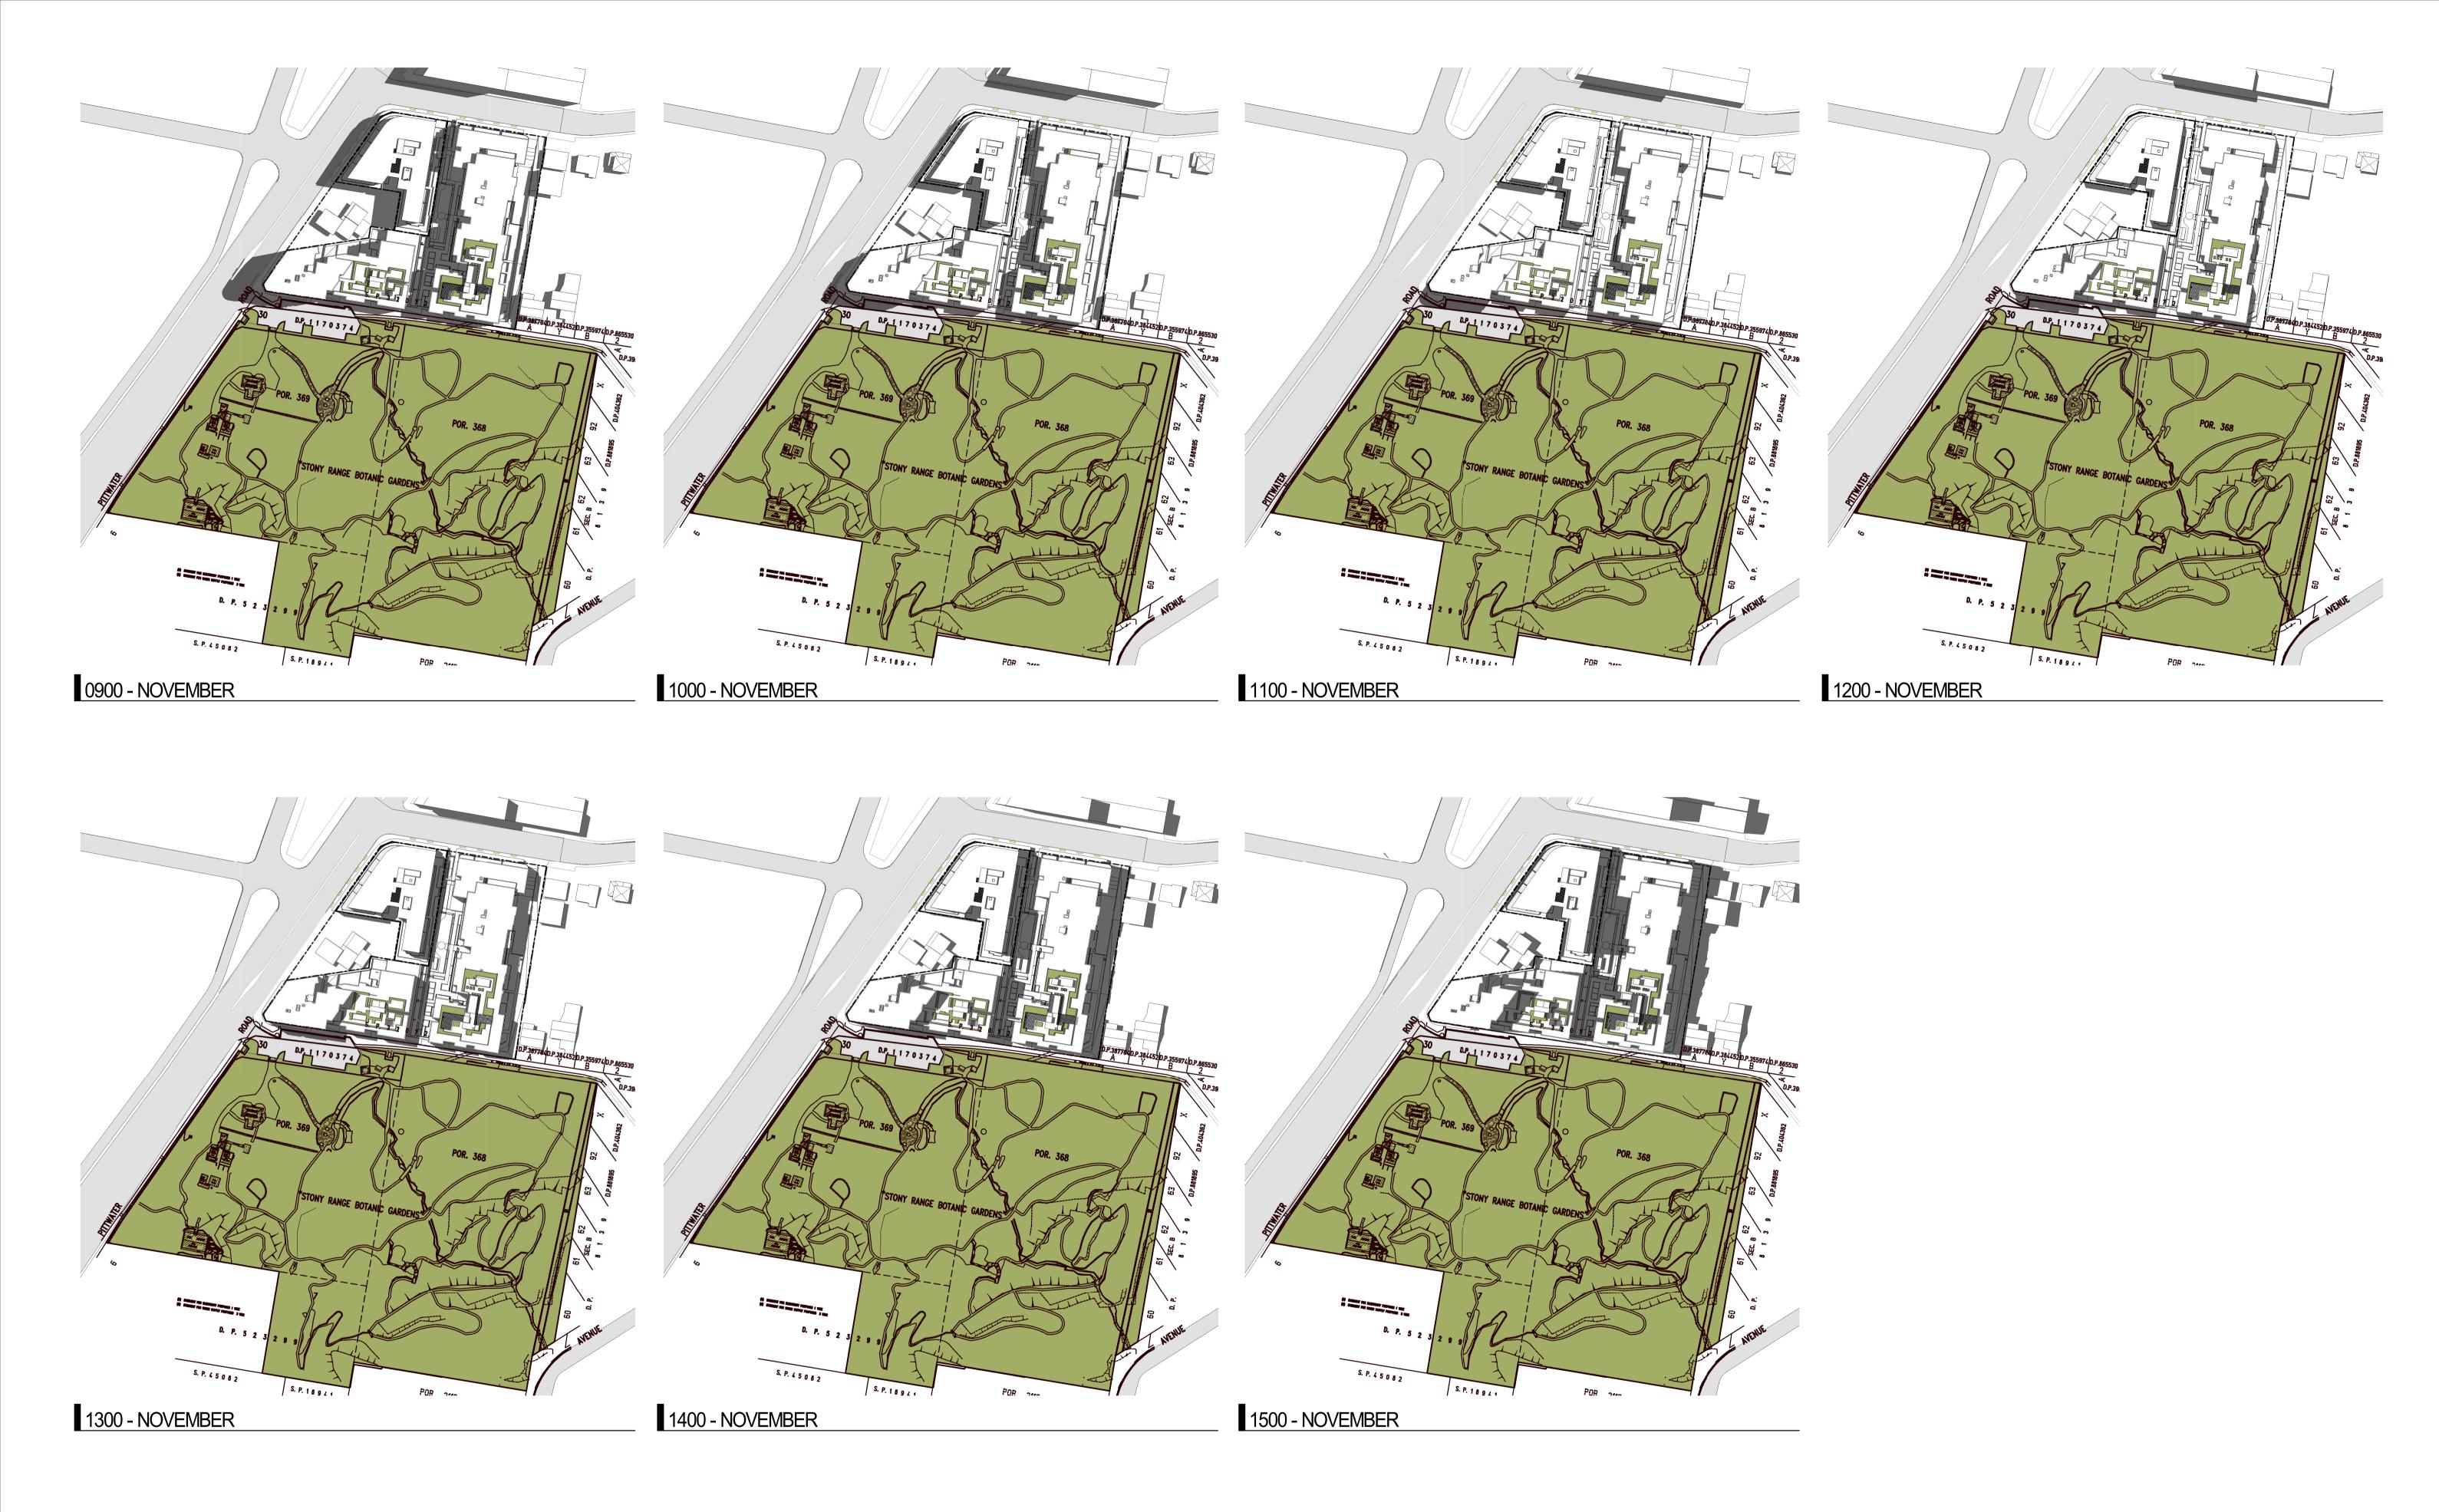

Drawing SHADOW PLANS -NOVEMBER 21st Project No 221054 Date 06.12.2024 Author JC Scale: @ A1 1:1500 Drawing No. SK02.20 B

Disclaimer: Rothe Lowman Property Pty. Ltd. retains all common law, statutory law and other rights including copyright and intellectual property rights in respect of this document. The recipient indemnifies Rothe Lowman Property Pty. Ltd. against all claims resulting from use of this document for any purpose other than its intended use, unauthorized changes or reuse of the document on other projects without the permission of Rothe Lowman Property Pty. Ltd. Under no circumstance shall transfer of this document be deemed a sale or constitute a transfer of the license to use this document. ABN 76 005 783 997



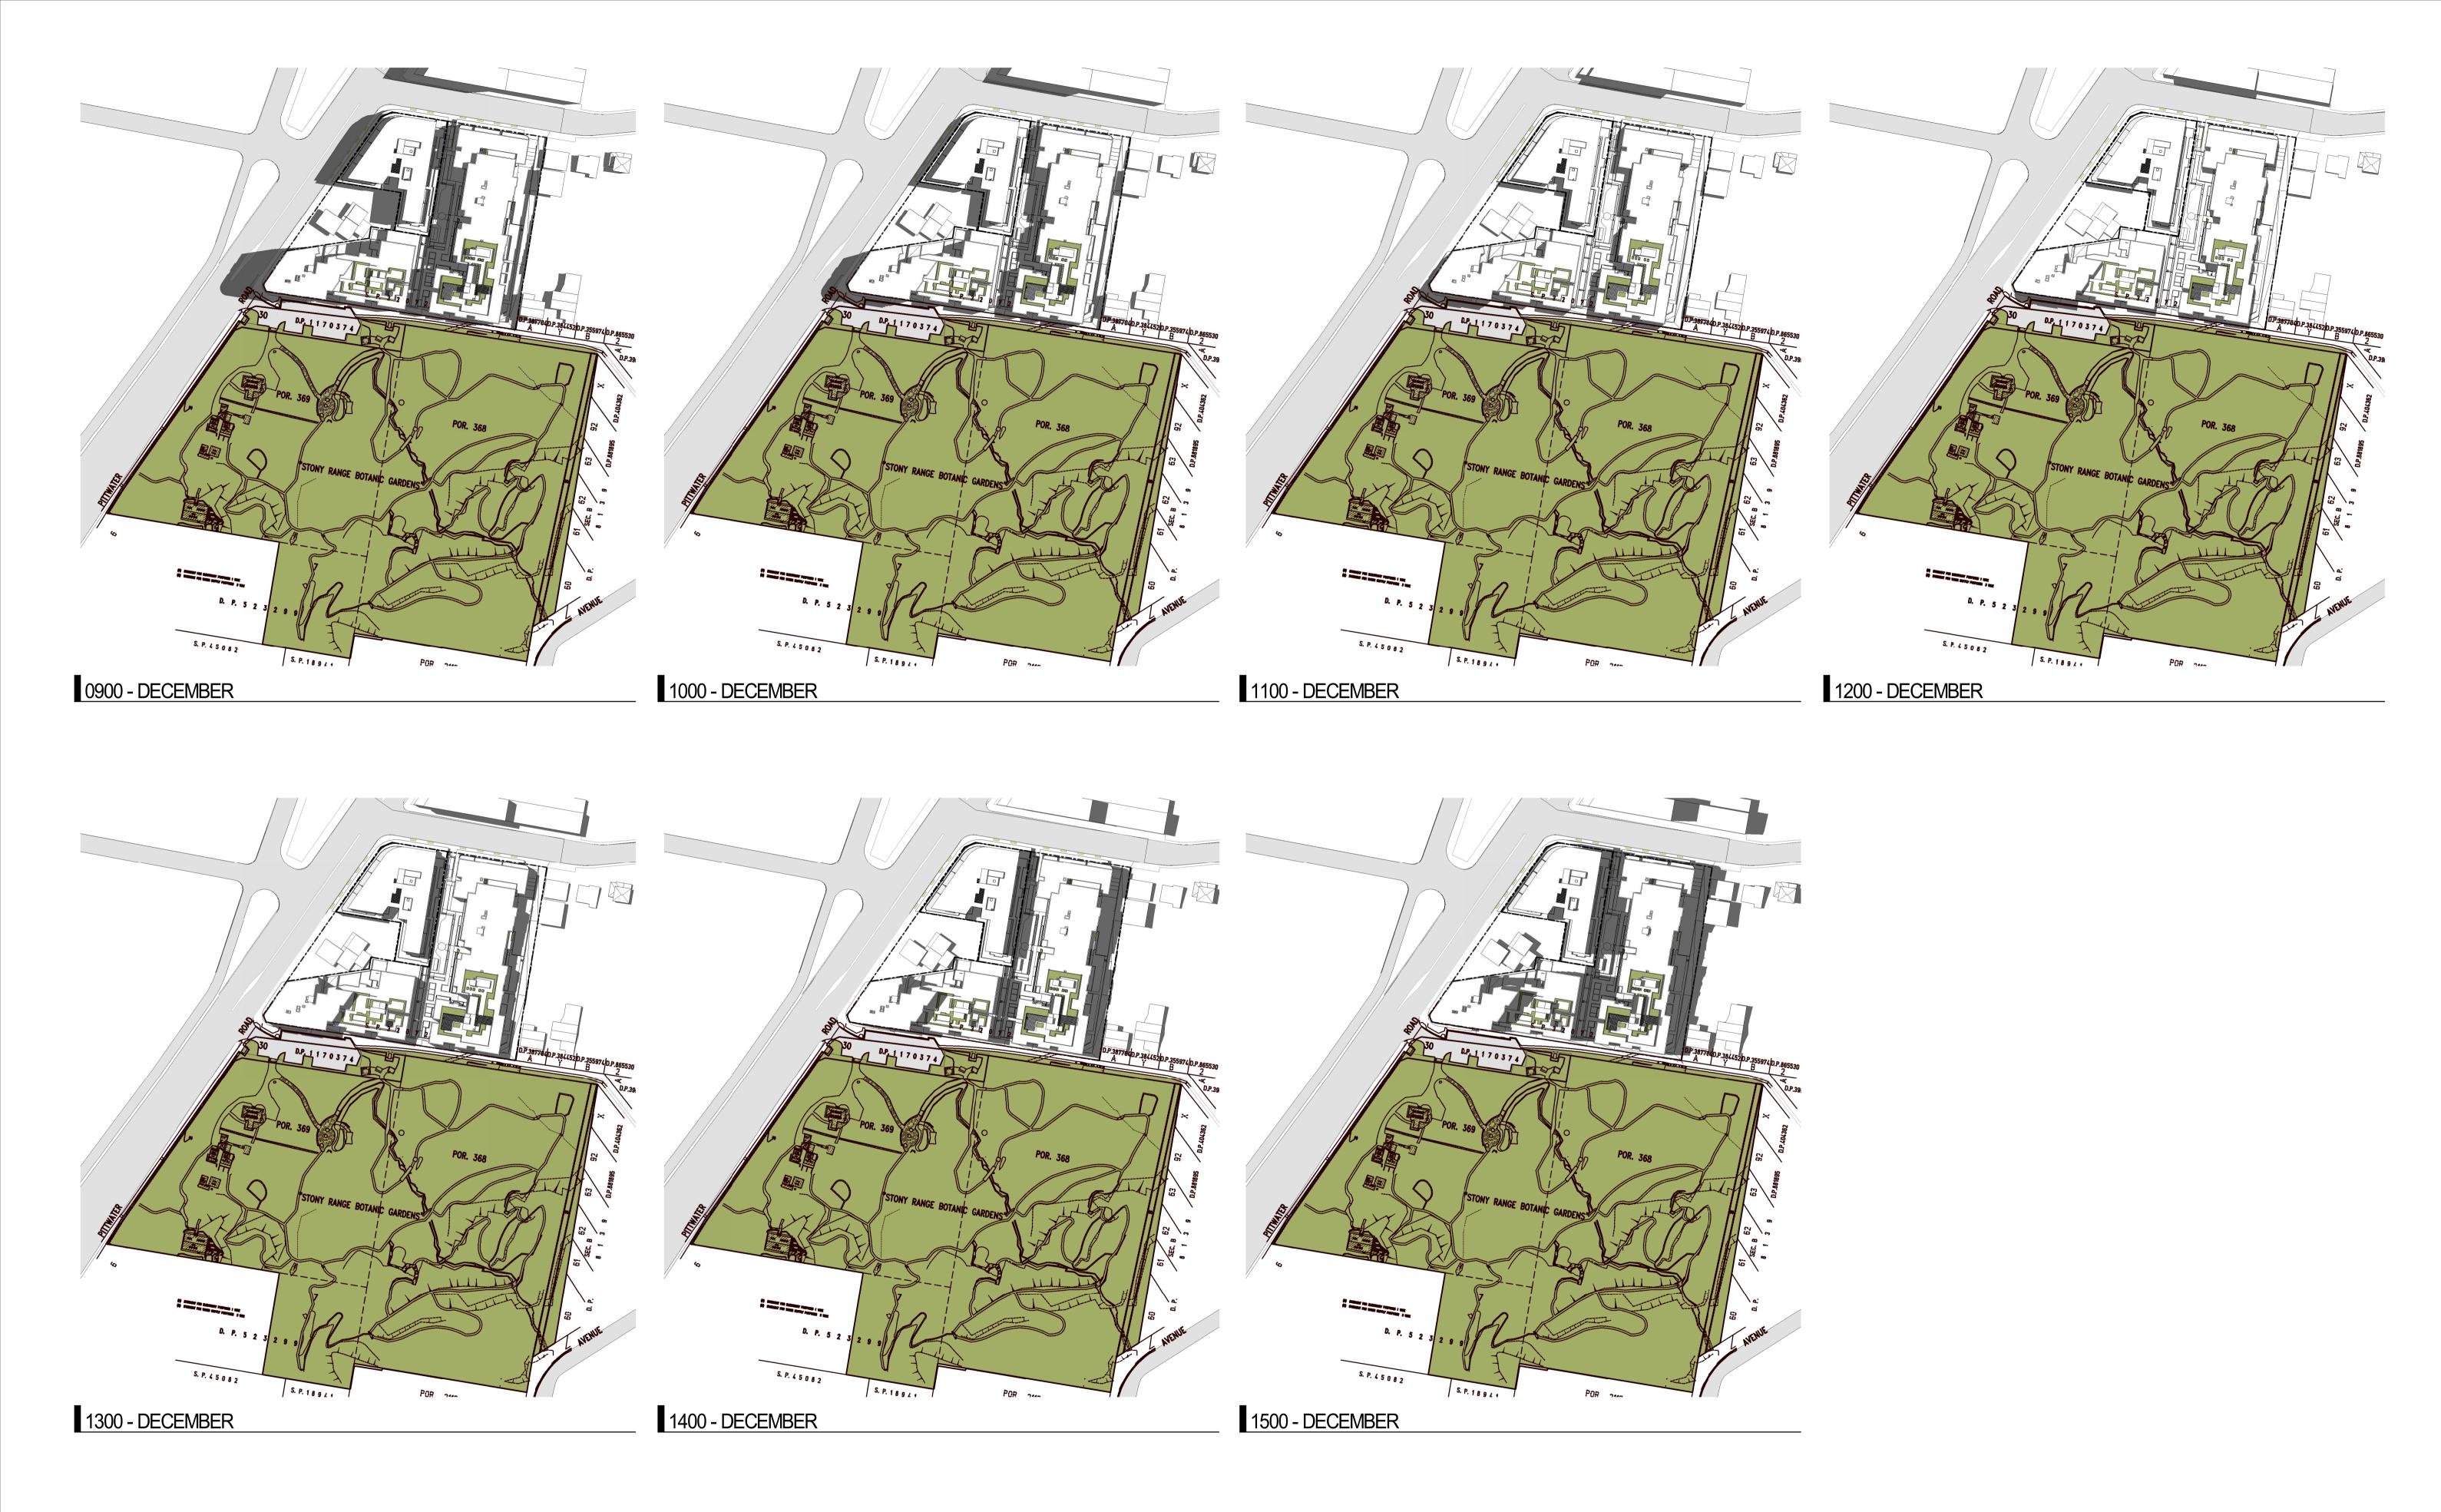

Drawing SHADOW PLANS -DECEMBER 21st Project No 221054 Date 06.12.2024 Author JC Scale: @ A1 1:1500 Drawing No. SK02.21 B

Disclaimer: Rothe Lowman Property Pty. Ltd. retains all common law, statutory law and other rights including copyright and intellectual property rights in respect of this document. The recipient indemnifies Rothe Lowman Property Pty. Ltd. against all claims resulting from use of this document for any purpose other than its intended use, unauthorized changes or reuse of the document on other projects without the permission of Rothe Lowman Property Pty. Ltd. Under no circumstance shall transfer of this document be deemed a sale or constitute a transfer of the license to use this document. ABN 76 005 783 997





Revisions			
A	06.03.2024	SSDA ISSUE	JC
В	28.06.2024	DPHI RFI ISSUE	JC
С	04.09.2024	DPHI RFI ISSUE	JC
D	05.11.2024	RESPONSE TO DRAFT CONDITIONS	JC




EXTENT OF SHADOWING FROM 822 PITTWATER ROAD (EXISTING) EXTENT OF SHADOWING FROM 2 DELMAR PARADE (EXISTING) EXTENT OF SHADOWING FROM PROPOSED FORM OVERLAP OF EXISTING SHADOW AND PROPOSED FORM


Disclaimer: Rothe Lowman Property Pty. Ltd. retains all common law, statutory law and other rights including copyright and intellectual property rights in respect of this document. The recipient indemnifies Rothe Lowman Property Pty. Ltd. against all claims resulting from use of this document for any purpose other than its intended use, unauthorized changes or reuse of the document on other projects without the permission of Rothe Lowman Property Pty. Ltd. Under no circumstance shall transfer of this document be deemed a sale or constitute a transfer of the license to use this document. ABN 76 005 783 997

WINTER

Pittwater Rd, Dee Why

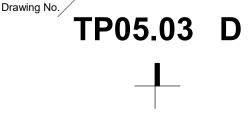



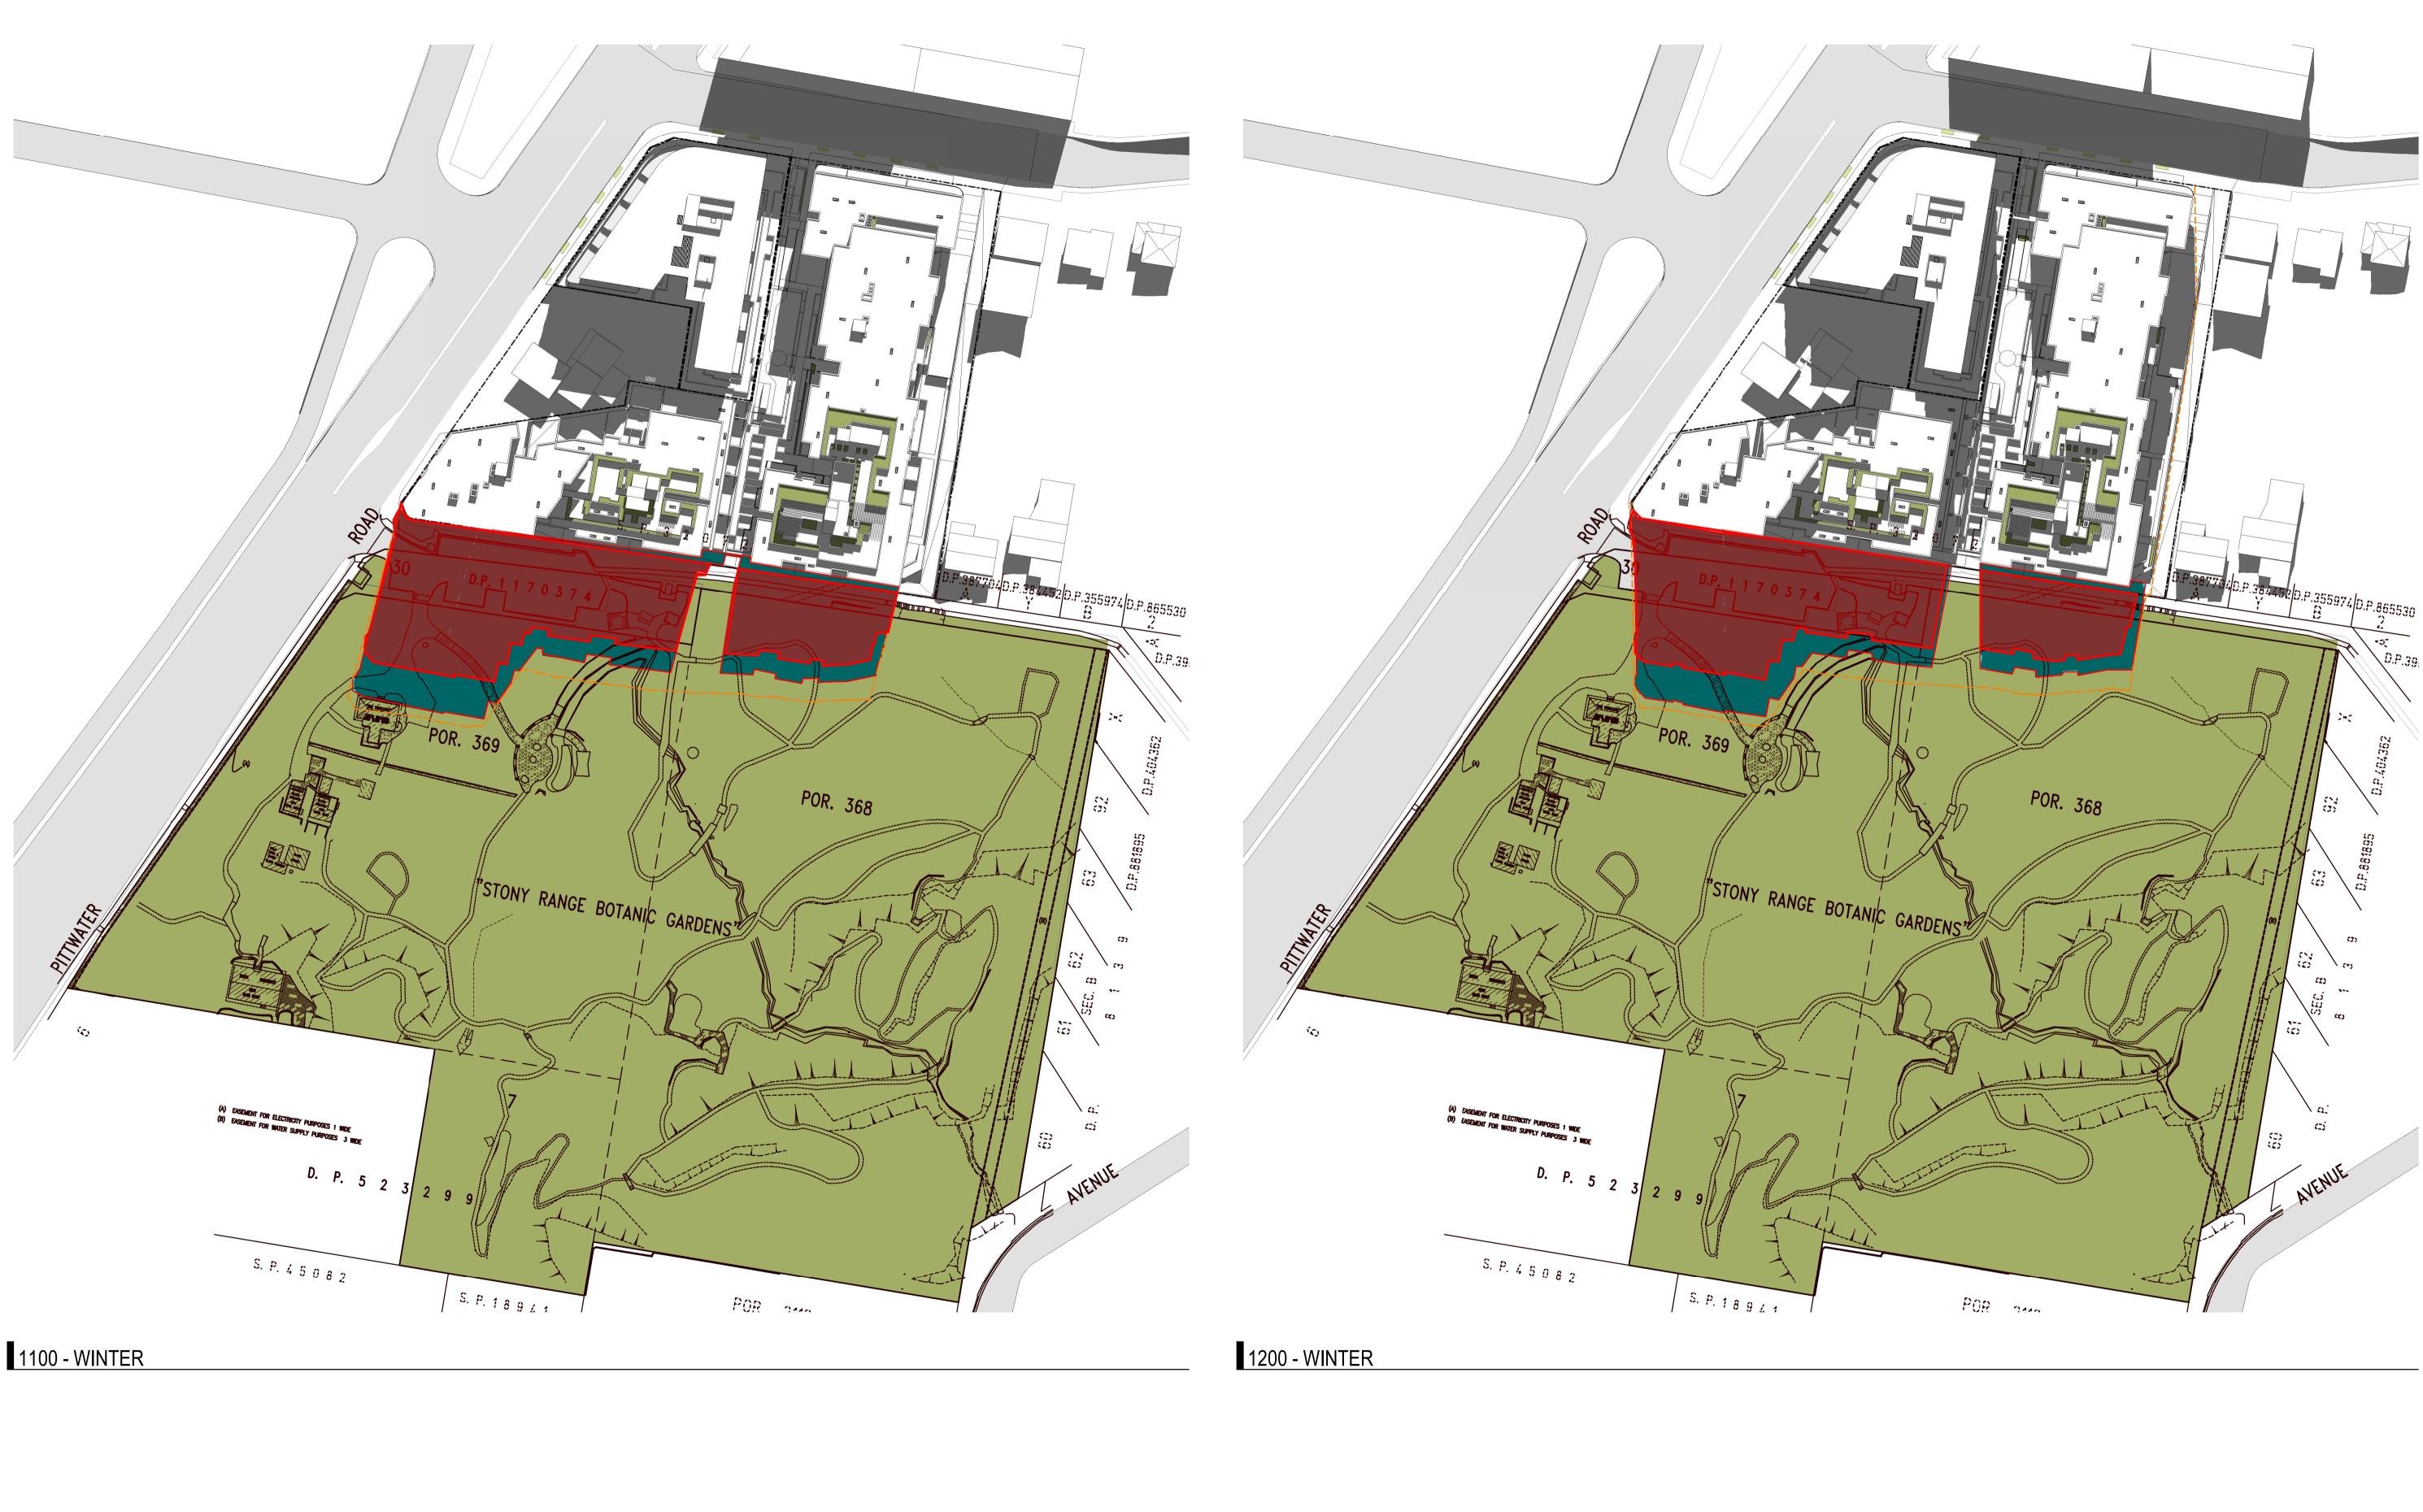

Revisions /	/			
	А	06.03.2024	SSDA ISSUE	JC
	В	28.06.2024	DPHI RFI ISSUE	JC
	С	04.09.2024	DPHI RFI ISSUE	JC
	D	05.11.2024	RESPONSE TO DRAFT CONDITIONS	JC

LEGEND



EXTENT OF SHADOWING FROM 822 PITTWATER ROAD (EXISTING) EXTENT OF SHADOWING FROM 2 DELMAR PARADE (EXISTING) EXTENT OF SHADOWING FROM PROPOSED FORM OVERLAP OF EXISTING SHADOW AND PROPOSED FORM

4 Delmar Pde & 812 Pittwater Rd, Dee Why

Project


Drawing SHADOW PLANS -WINTER

Project No 221054 Date 05.11.2024 Author JC Scale: @ A1 1:750 Drawing No. TP05.04 D

Disclaimer: Rothe Lowman Property Pty. Ltd. retains all common law, statutory law and other rights including copyright and intellectual property rights in respect of this document. The recipient indemnifies Rothe Lowman Property Pty. Ltd. against all claims resulting from use of this document for any purpose other than its intended use, unauthorized changes or reuse of the document on other projects without the permission of Rothe Lowman Property Pty. Ltd. Under no circumstance shall transfer of this document be deemed a sale or constitute a transfer of the license to use this document. ABN 76 005 783 997





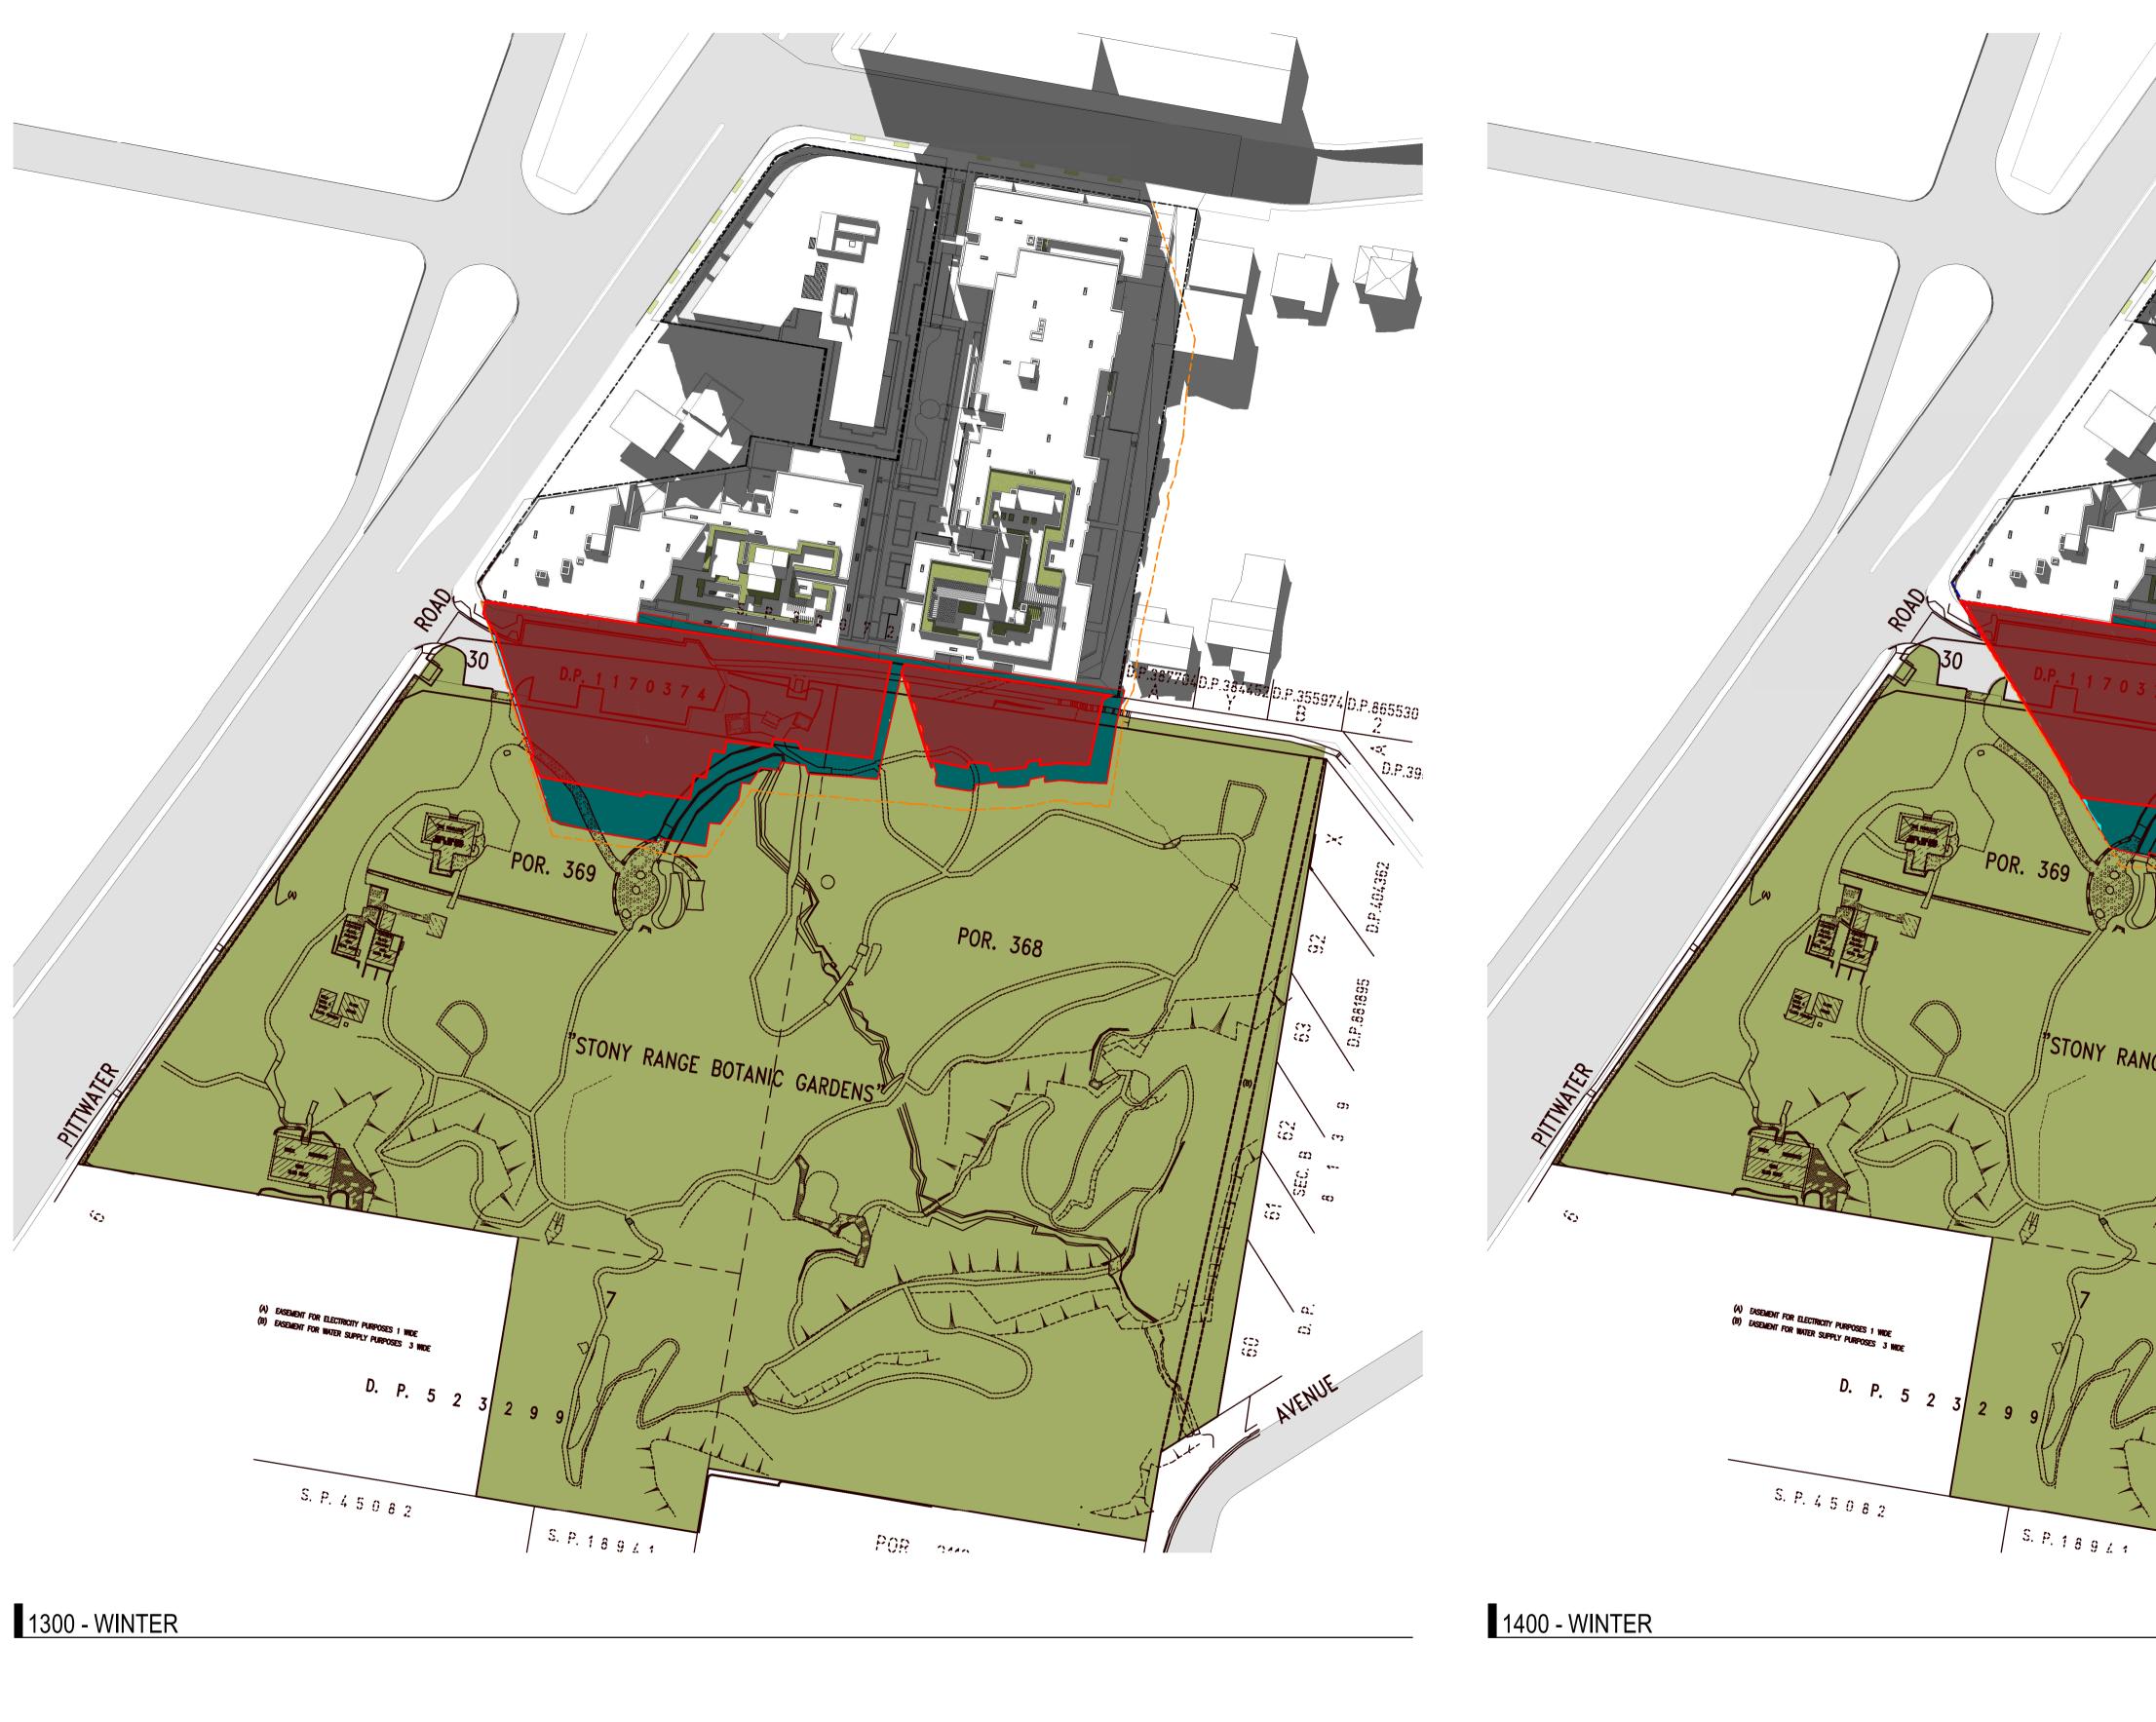

Revisions	А	06.03.2024	SSDA ISSUE	JC
	В	28.06.2024	DPHI RFI ISSUE	JC
	С	04.09.2024	DPHI RFI ISSUE	JC
	D	05.11.2024	RESPONSE TO DRAFT CONDITIONS	JC

LEGEND



EXTENT OF SHADOWING FROM 822 PITTWATER ROAD (EXISTING) EXTENT OF SHADOWING FROM 2 DELMAR PARADE (EXISTING) EXTENT OF SHADOWING FROM PROPOSED FORM OVERLAP OF EXISTING SHADOW AND PROPOSED FORM

4 Delmar Pde & 812 Pittwater Rd, Dee Why


Project

Drawing SHADOW PLANS -WINTER

Project No 221054 Date 05.11.2024 Author JC Scale: @ A1 1:750 Drawing No. TP05.05 D

Disclaimer: Rothe Lowman Property Pty. Ltd. retains all common law, statutory law and other rights including copyright and intellectual property rights in respect of this document. The recipient indemnifies Rothe Lowman Property Pty. Ltd. against all claims resulting from use of this document for any purpose other than its intended use, unauthorized changes or reuse of the document on other projects without the permission of Rothe Lowman Property Pty. Ltd. Under no circumstance shall transfer of this document be deemed a sale or constitute a transfer of the license to use this document. ABN 76 005 783 997



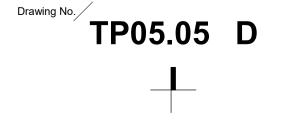





1500 - WINTER

Revisions	А	06.03.2024	SSDA ISSUE	JC
	В	28.06.2024	DPHI RFI ISSUE	JC
	С	04.09.2024	DPHI RFI ISSUE	JC
	D	05.11.2024	RESPONSE TO DRAFT CONDITIONS	JC

LEGEND



EXTENT OF SHADOWING FROM 822 PITTWATER ROAD (EXISTING) EXTENT OF SHADOWING FROM 2 DELMAR PARADE (EXISTING) EXTENT OF SHADOWING FROM PROPOSED FORM OVERLAP OF EXISTING SHADOW AND PROPOSED FORM

4 Delmar Pde & 812 Pittwater Rd, Dee Why

Project

Drawing SHADOW PLANS -WINTER

Disclaimer: Rothe Lowman Property Pty. Ltd. retains all common law, statutory law and other rights including copyright and intellectual property rights in respect of this document. The recipient indemnifies Rothe Lowman Property Pty. Ltd. against all claims resulting from use of this document for any purpose other than its intended use, unauthorized changes or reuse of the document on other projects without the permission of Rothe Lowman Property Pty. Ltd. Under no circumstance shall transfer of this document be deemed a sale or constitute a transfer of the license to use this document. ABN 76 005 783 997

