



LAKE MACQUARIE

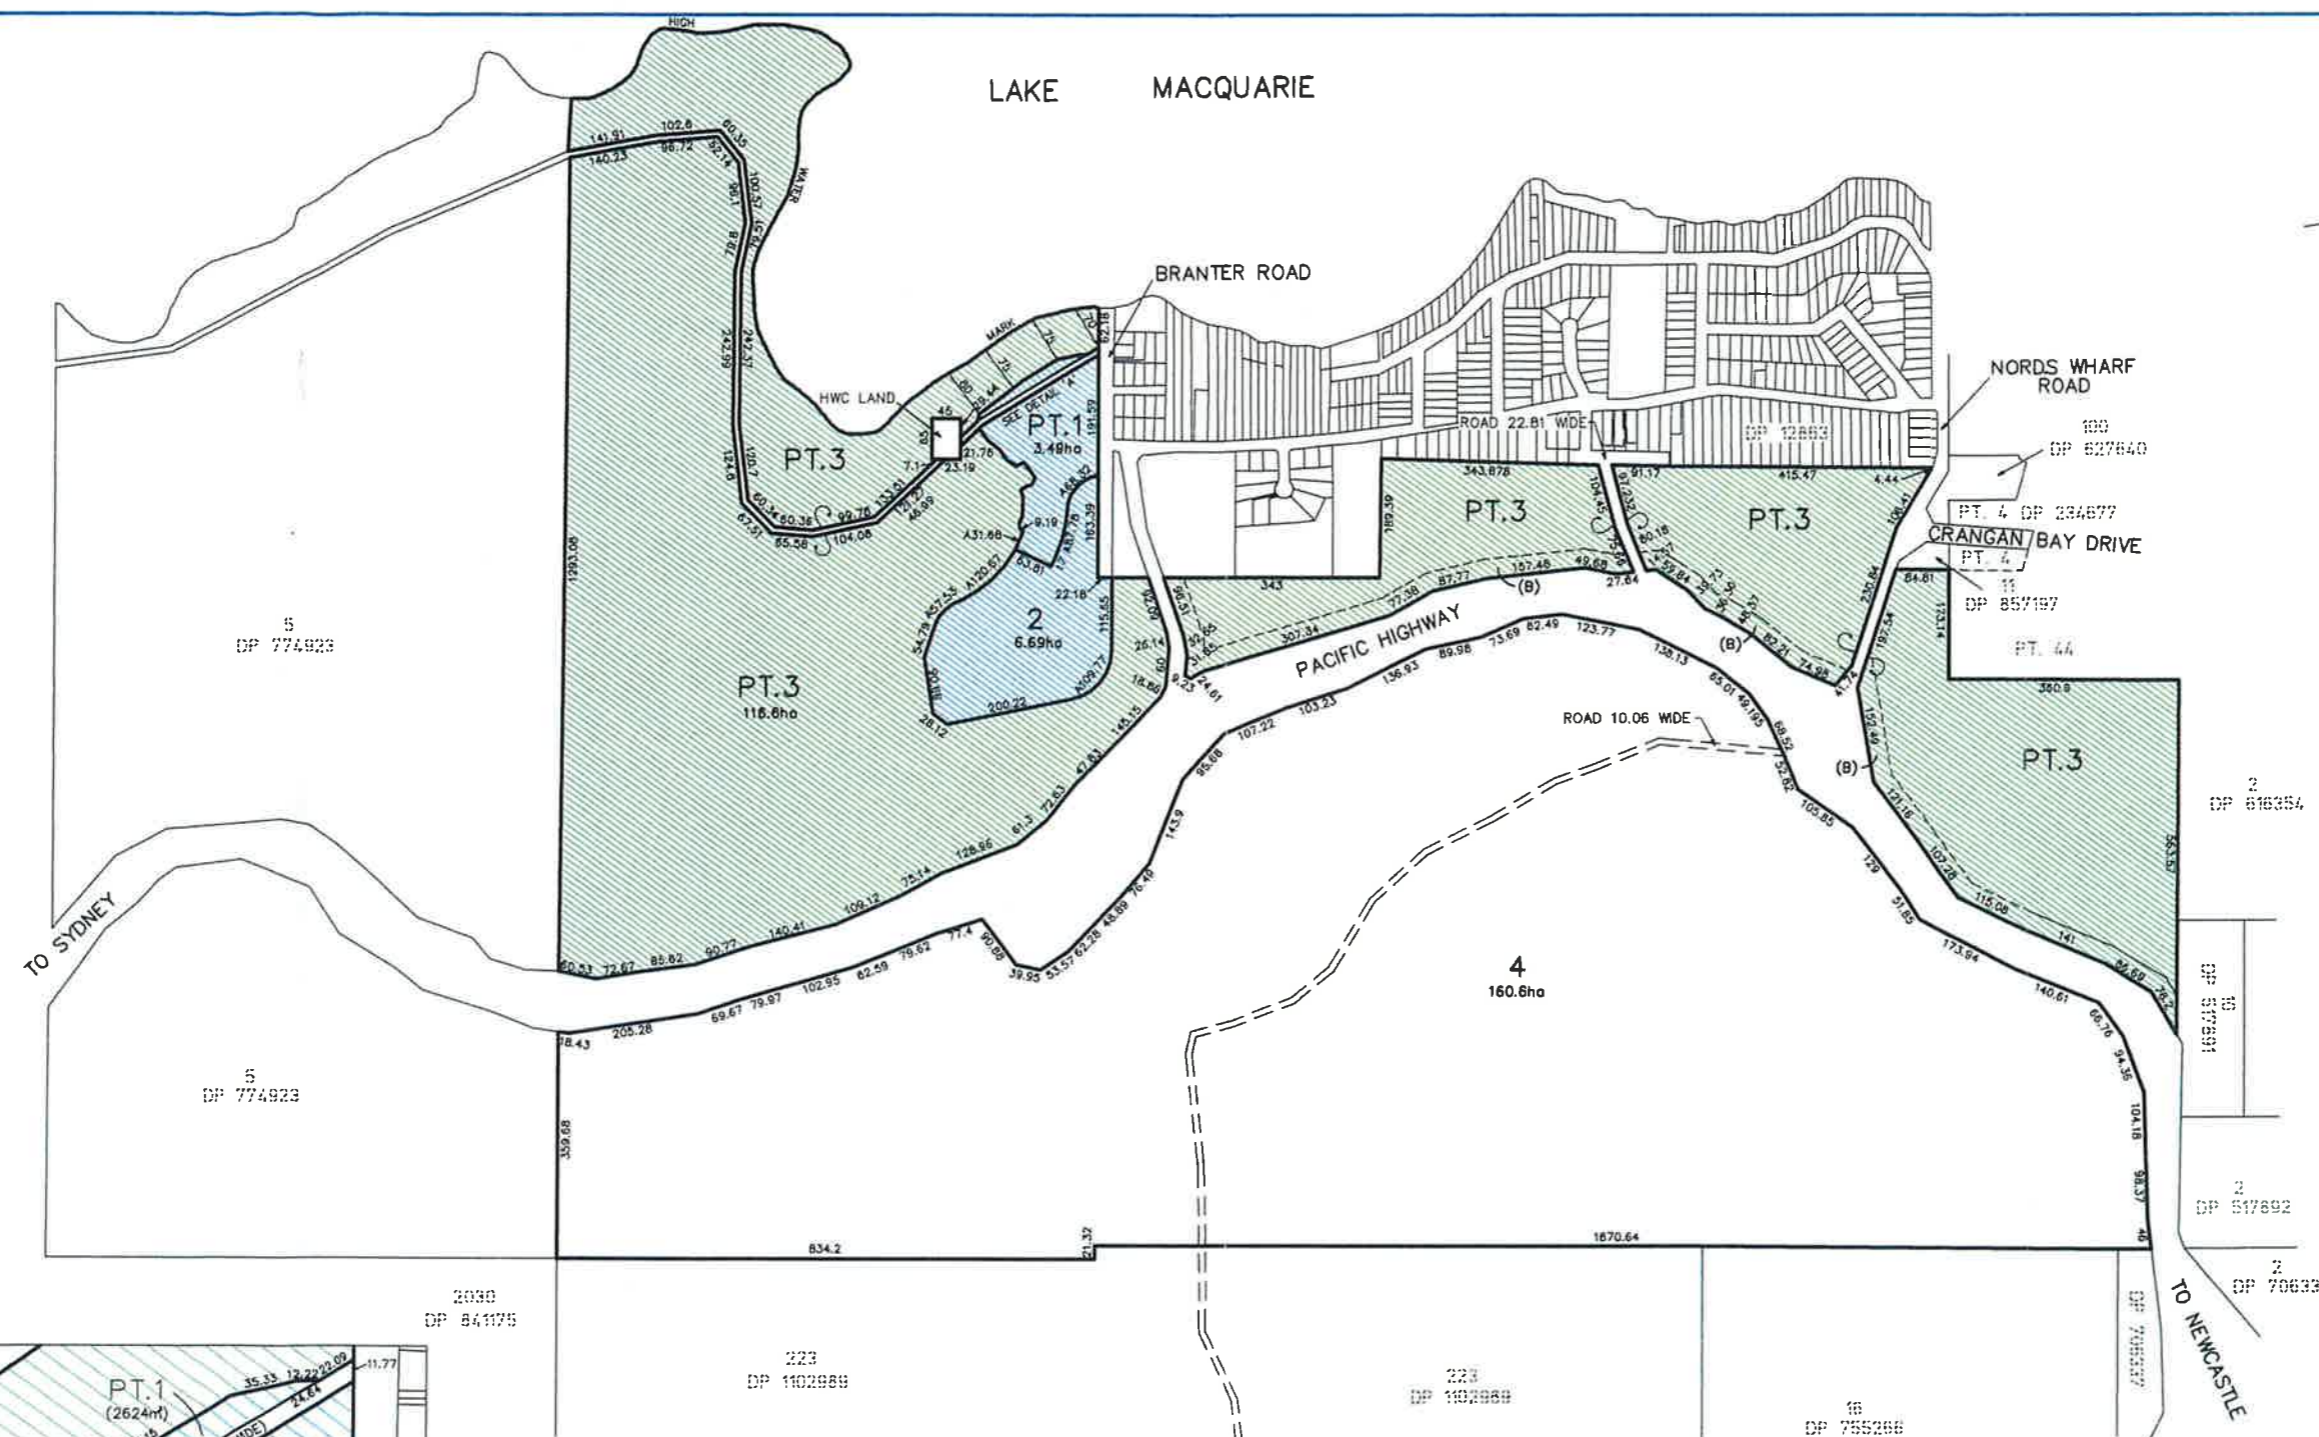

DETAIL 'A'
SCALE 1:2000

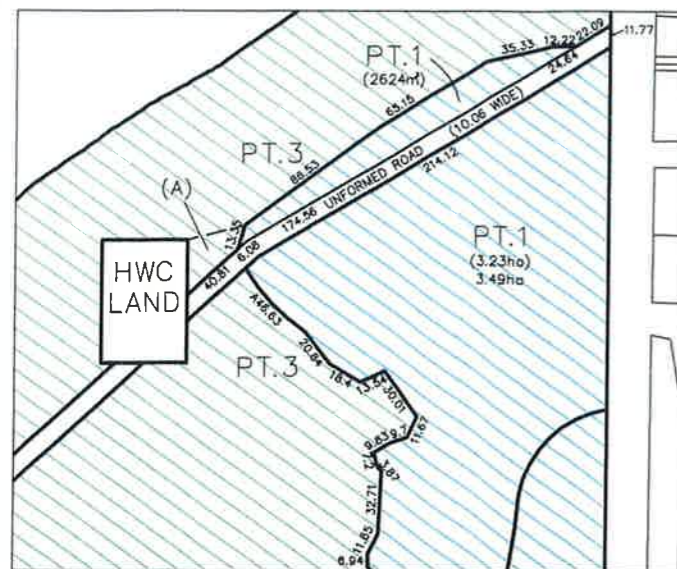

NORDS WHARF LAND TRANSFER PLAN

LAND	ha.
BLUE	10.18
GREEN	116.6

(A) - PROPOSED EASEMENT FOR HWC SERVICES
(B) - PROPOSED EASEMENT FOR SERVICES 30 WIDE

REVISIONS	No	Revision	Drawn	Date
F		EASEMENT (B) ADDED	MAK	07/03/11
E		NORTHERN BOUNDARY AMENDED	AJM	09/02/11
D		PROPOSED EASEMENT FOR SERVICES REMOVED	MAK	29/01/09
C		PROPOSED EASEMENT FOR SERVICES	AJM	11/9/08
B		LOTS 1 & 2 10.18ha	BJC	10/9/08

2008	DP 841175
223	DP 1102889
223	DP 1102889
16	DP 755286

Monteath & Powys
 SURVEYING
 PLANNING
 ENGINEERING DESIGN
 PROJECT MANAGEMENT

125 Bull Street Newcastle NSW 2300
 PO Box 726 Newcastle NSW 2300
 T 61 2 4926 1368 F 61 2 4926 3476
 E survey@monteathpowys.com.au
 W www.monteathpowys.com.au

Surveyed	Drafted	AJM
Drawn	Checked	RJM
Scale @A1: 1:6000	Original Size	
@A3: 1:12000	A1	
DO NOT SCALE		

Client	COAL & ALLIED		Sheet No	1	
Title	PLAN OF PROPOSED SUBDIVISION OF LOT 6 DP 746077, LOT 5 DP 736170, LOT 12 DP 854197 NORDS WHARF		Revision	F	
CAD File:	07182W.dwg	Ref No:	07182	Date:	21/08/2008