


1 SECTION AA  
LA21 1:250

KEY PLAN  
1:1500

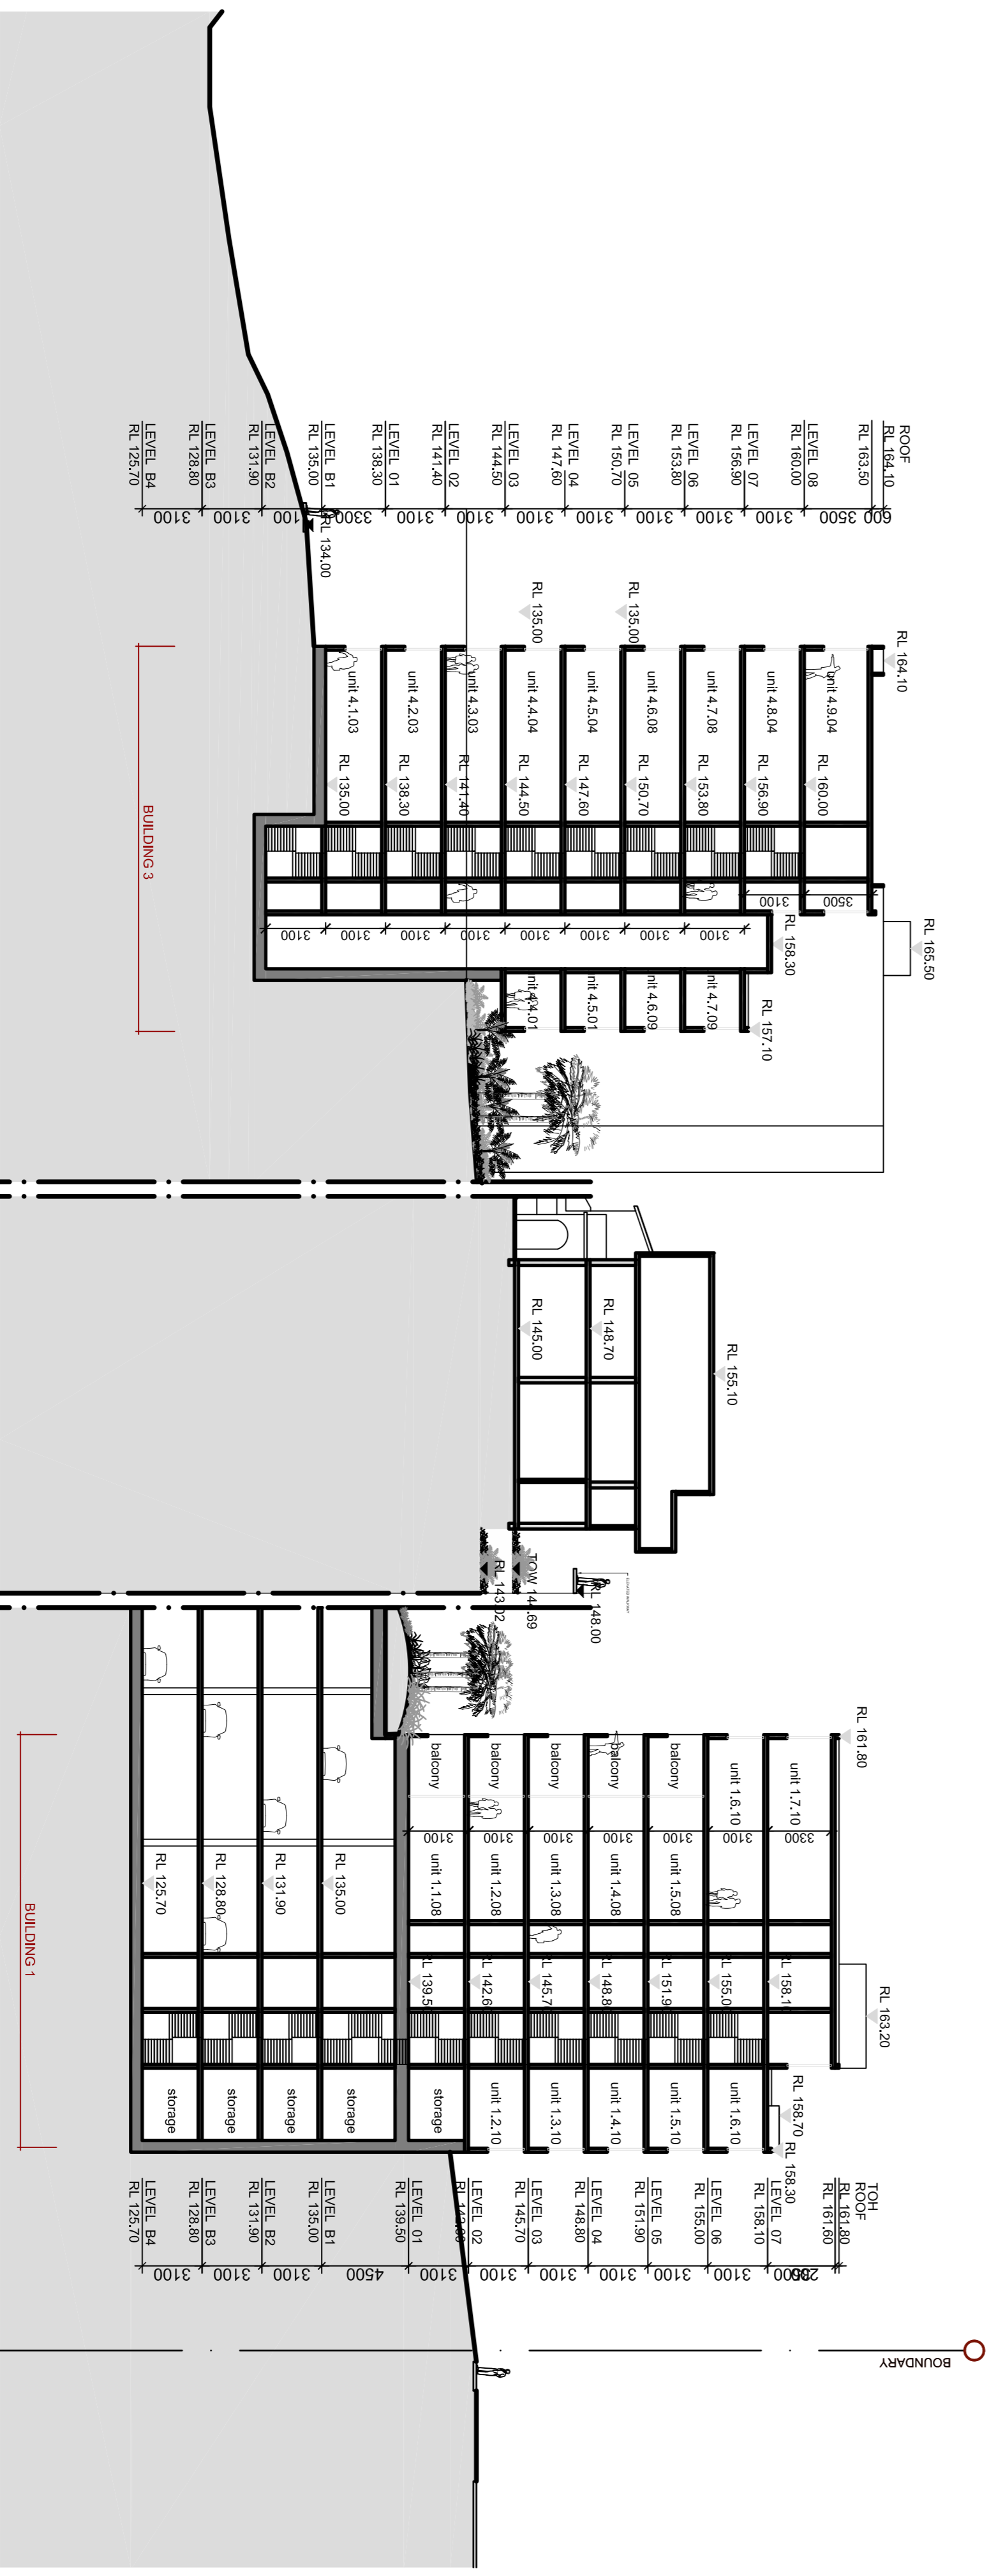

2 SECTION BB  
LA21 1:250

PROJECT: Proposed Residential Development, 1 Avon Rd Pyralle		DRAWING NO. REFERENCE: LA21 A	
DRAWING TITLE: Landscape Elevations 1 OF 5		CHECKED: MR DATE: 27/02/2015 DRAWN: MW	
CLIENT: Austeco Pyralle Pty Ltd		DRAWING NO. REFERENCE: LA21 A	
DESIGNATION: A Issue for IEG		DATE: 07/02/2015	
		Computer: TaylorBrammer Landscape Architects Pty Ltd Arch: 11/09/2015	