

NOTES:

LEGEND:

A	Submission to LEC	07/08/2015	DATE
B	Submission to LEC	31/08/2015	DATE


PROJECT:
 Proposed Residential Development
 1 Avon Rd Pyralde

CLIENT:
 AUSA&O PYRALDE PTY LTD

SCALE: 1:500 @ A1	CHECKED: MT	DRAWING NO:	REVISION:
DATE: 27/02/2015	DRAWN BY: LA05	LA05	B
DATE: 27/02/2015	DESIGNED BY: MT		

Copyright © Taylor Brammer Landscape Architects Pty Ltd
 A&O 11 000 724 888

1 LANDSCAPE AREAS
 LA05 1:500

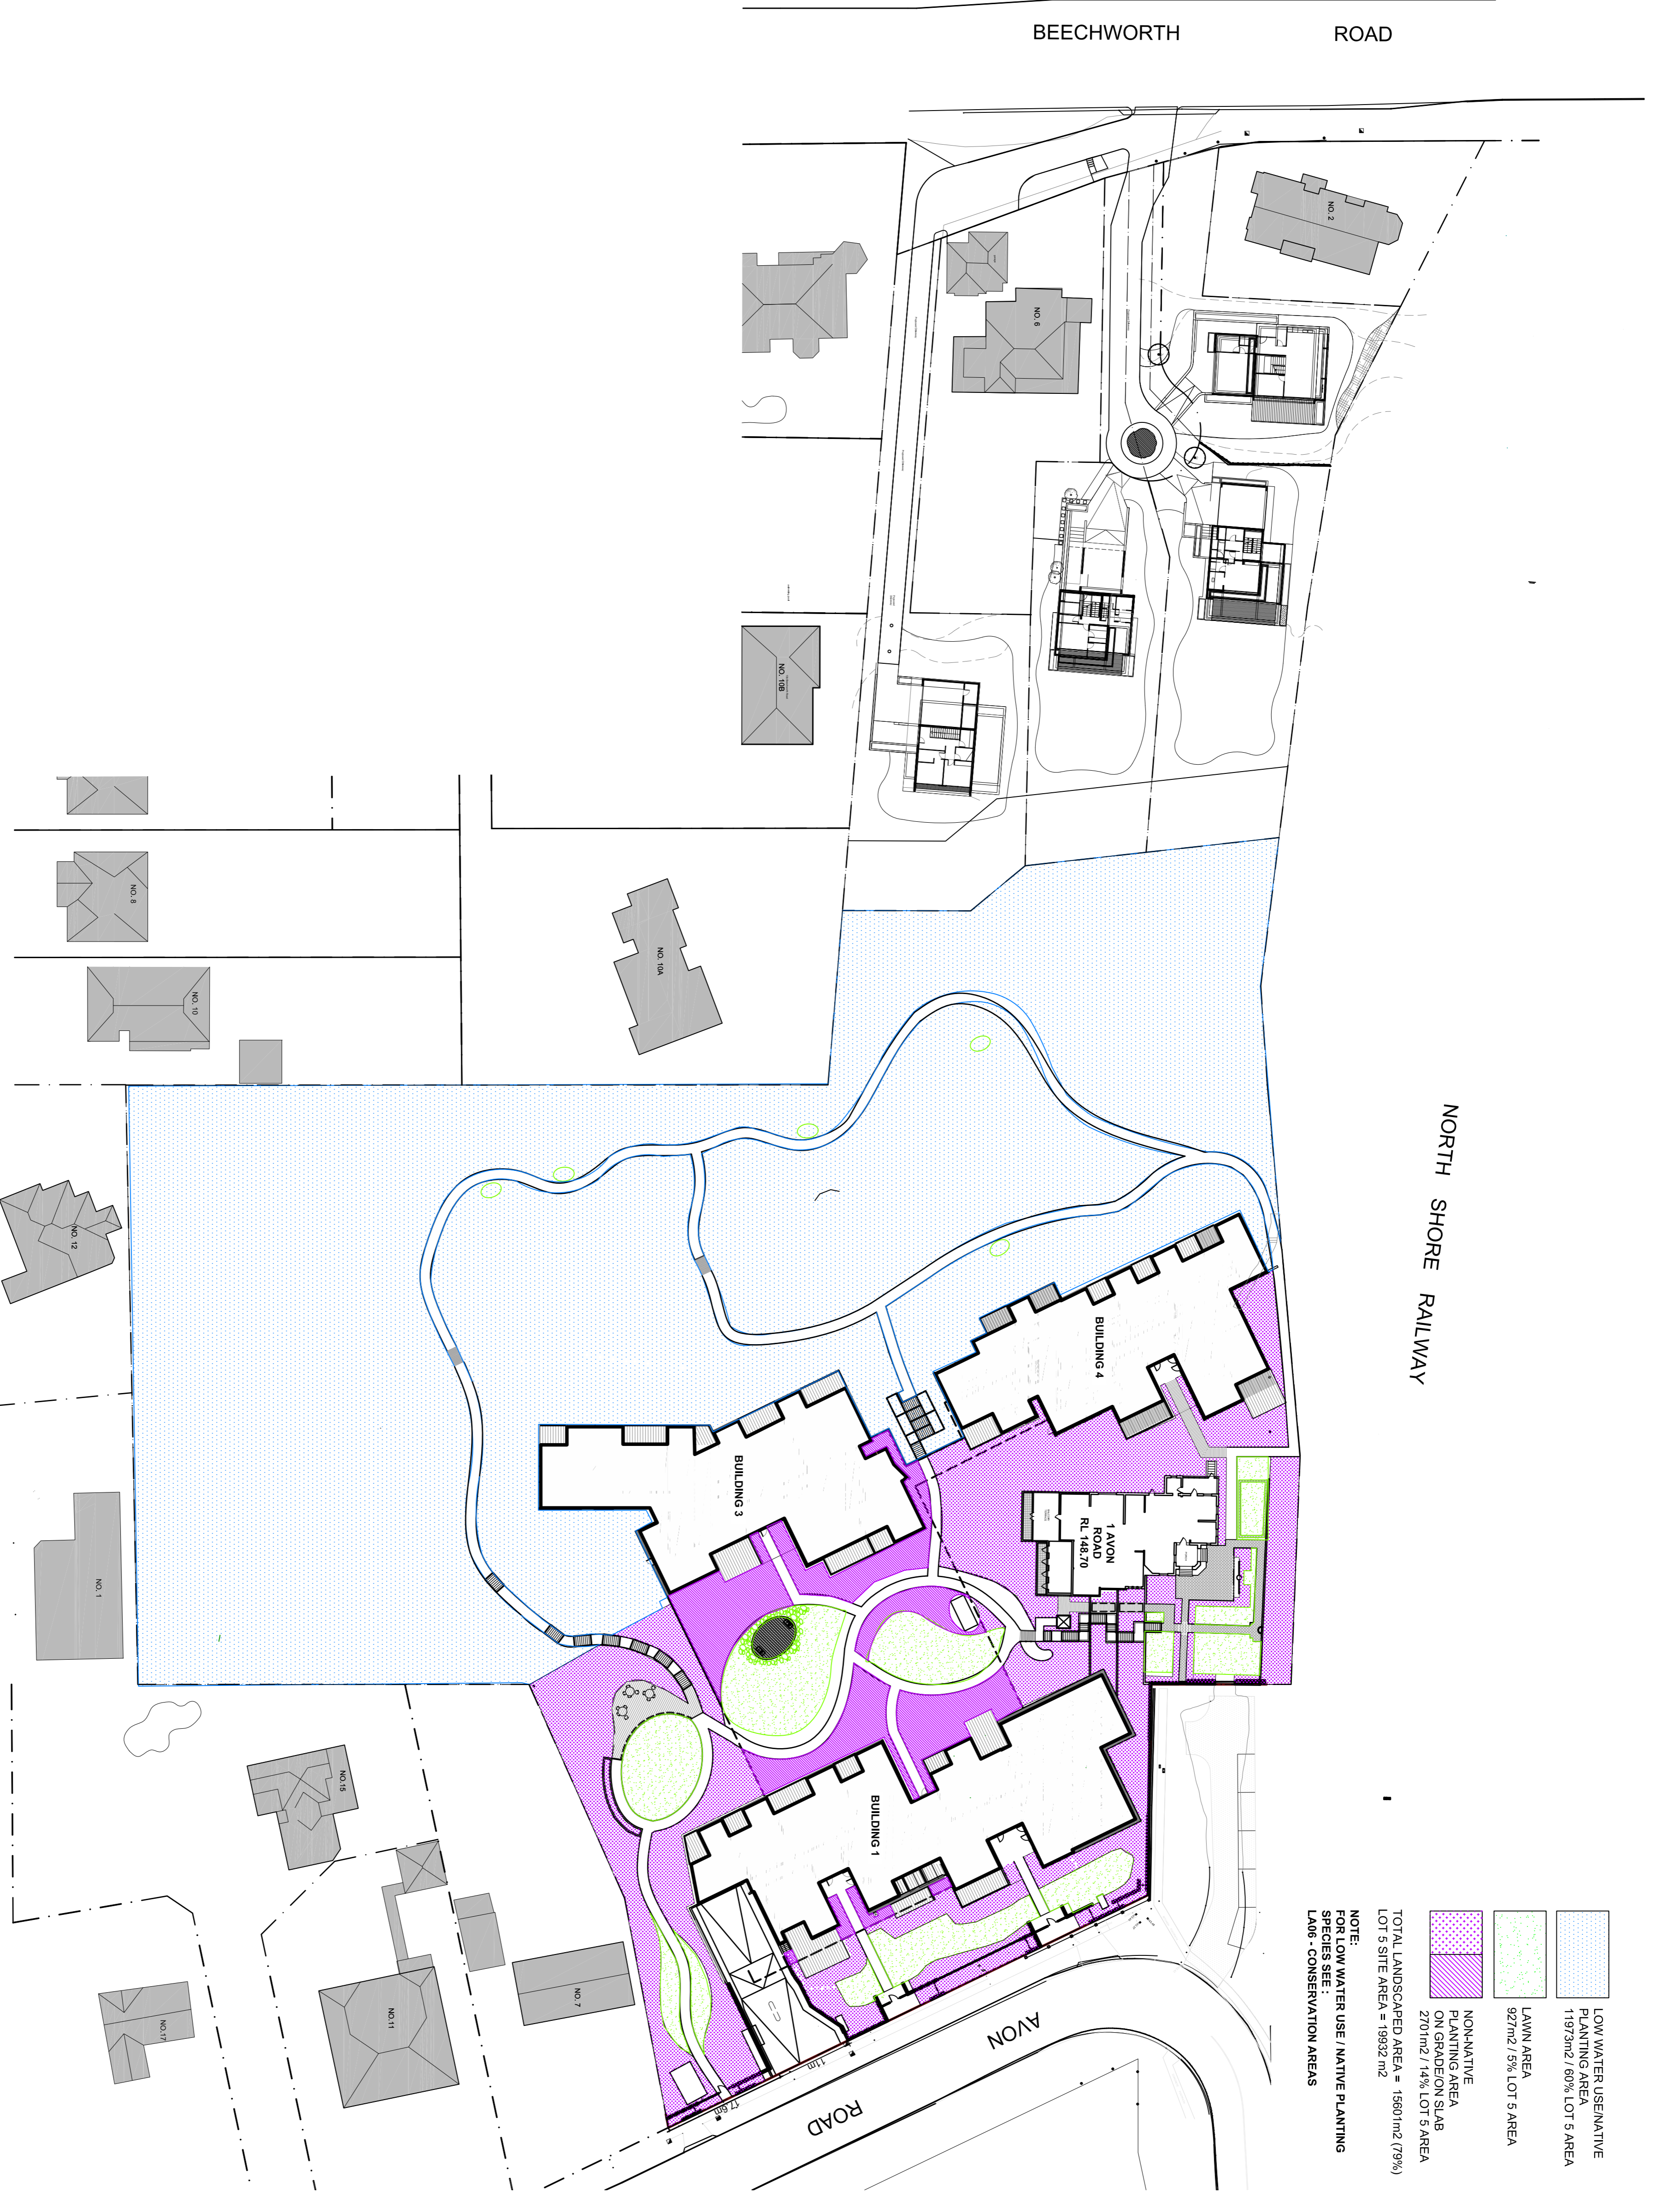

BEECHWORTH ROAD

NORTH SHORE RAILWAY

AVON ROAD

