



BUILDING 1

JOINS ADJACENT PLAN

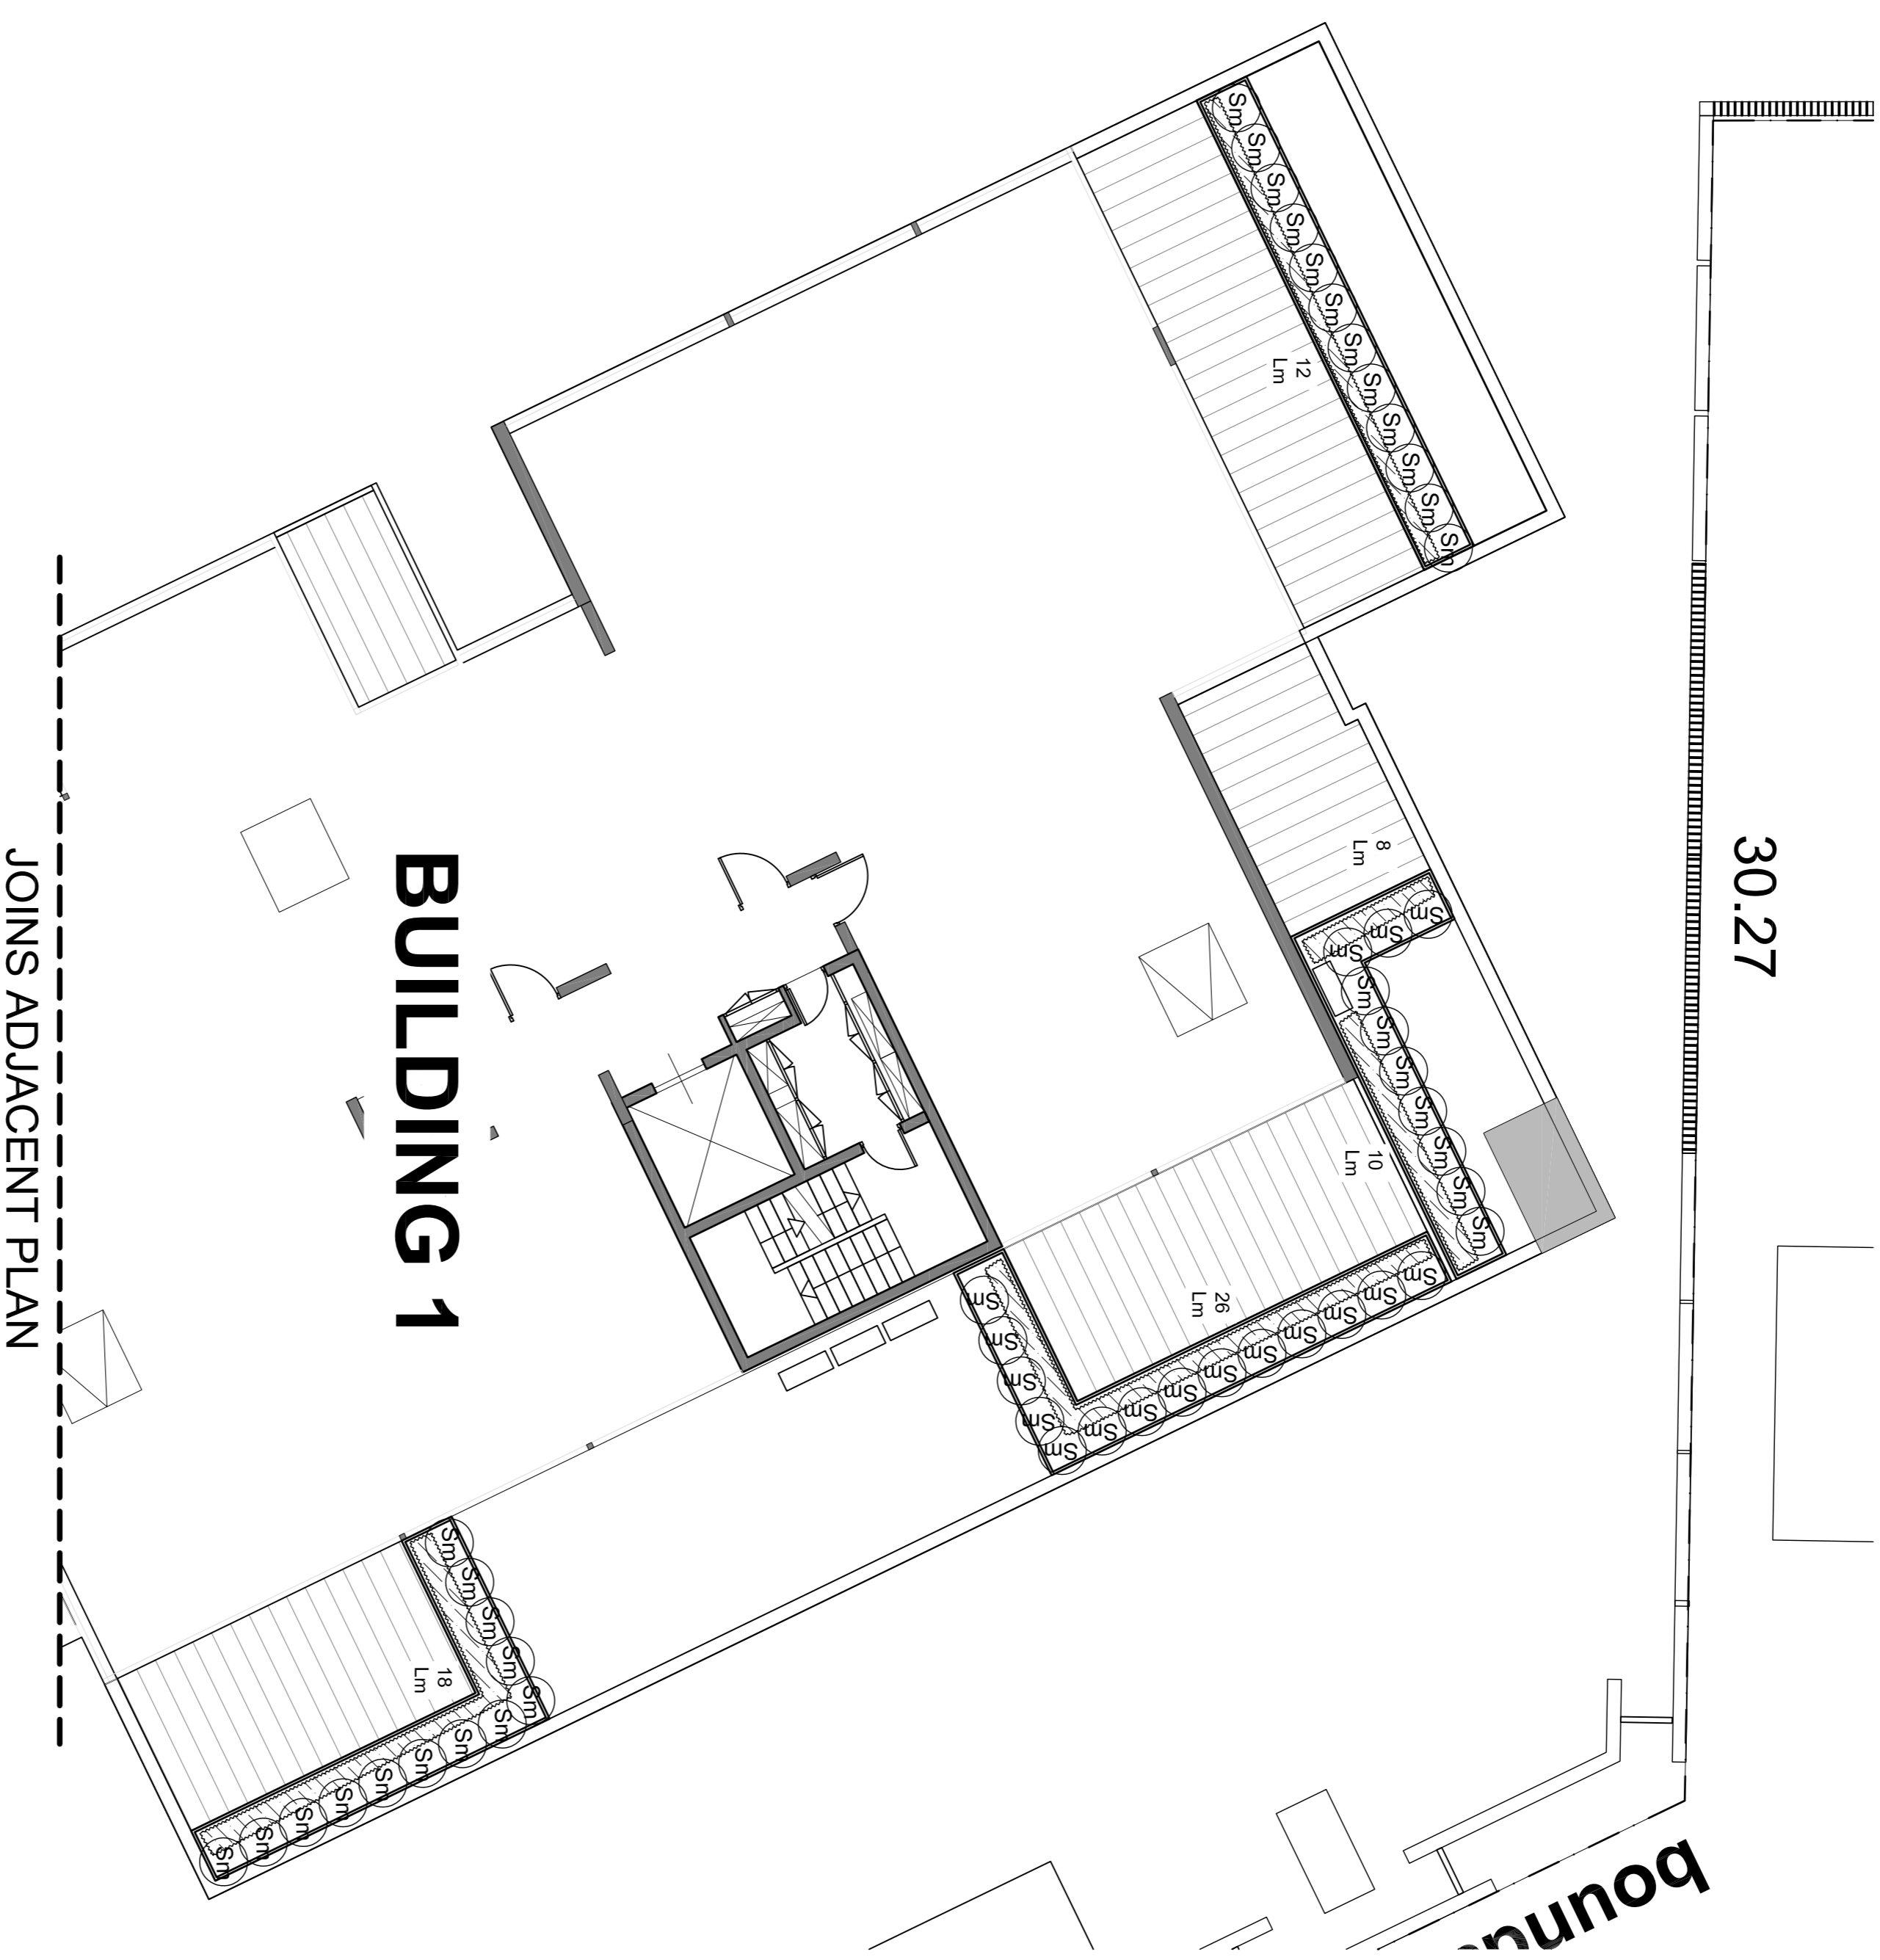

JOINS ADJACENT PLAN

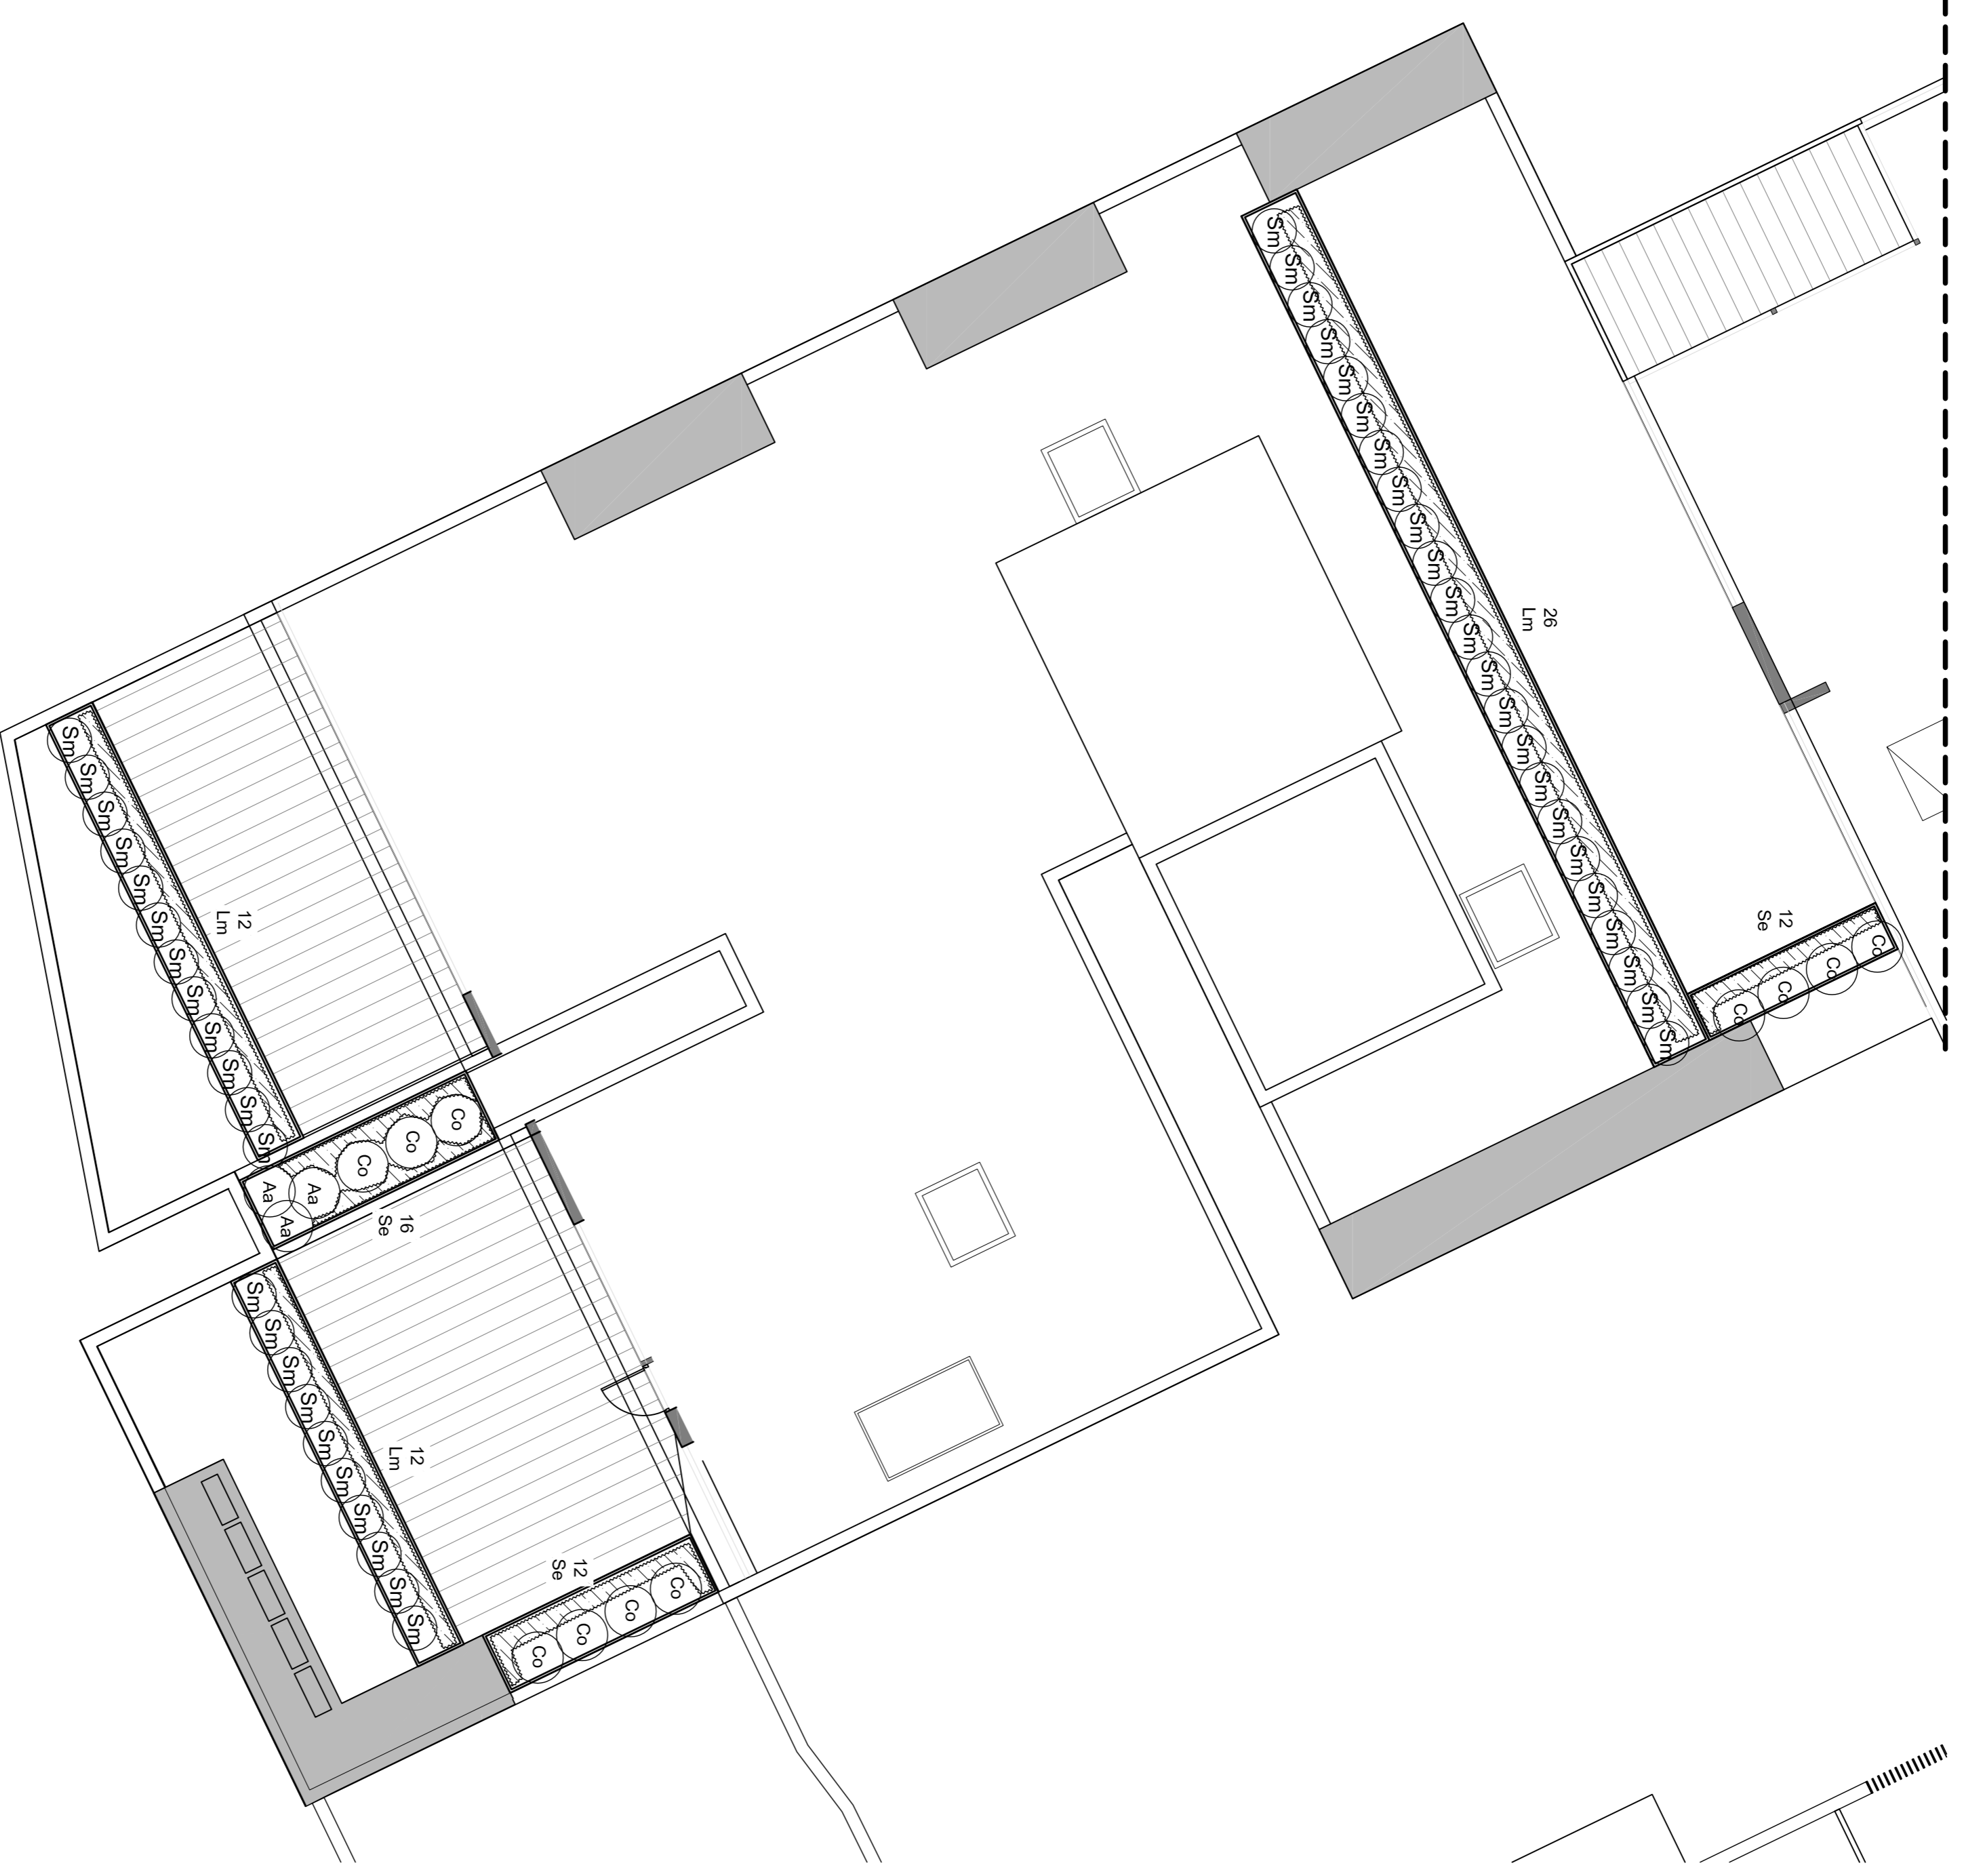

	SITE BOUNDARY
	EXISTING TREE
	PROPOSED TREE
	PROPOSED SHRUB
	PROPOSED GROUNDCOVERS
	TURF

NOTE:

- PROJECT ARBORIST TO MONITOR EXCAVATION STORMWATER, REPAIRS FOR FINISHES & LEVELS REFER LAD0 FOR PLANT SPECIES & QUANTITIES REFER LANT1

<p>PROJECT: Residential Development, 1 Avon Rd Pyralde</p> <p>DRAWING TITLE: Rooftop Planting Plan</p> <p>CLIENT: AISEBAO PTWABLE PTY LTD</p>		<p>SCALE: 1:500 @ A1</p> <p>DATE: 27.02.2015</p> <p>DRAWN: MW</p>	<p>CHECKED: MT</p> <p>JOB NO: 150486</p> <p>DESIGNED: MT</p> <p>DRAWING NO: LA13</p> <p>REVISION: B</p>
<p>A: Submission to LEC</p> <p>B: Amended Submission to LEC</p>	<p>18.12.2015</p> <p>07.08.2015</p>	<p>DATE</p>	