



LEGEND

- Site Boundary
- Existing Creek Line
- Proposed Detention Basin
- Indicative Proposed Riparian Zone (HSO, 2008)
- Indicative Proposed APZ - 20m (HSO, 2008)
- Proposed 20m wide Green Buffer Zone (as required under Newcastle - Lake Macquarie Western Corridor Planning Strategy)
- Existing Hunter Water Pipeline
- Existing Stanchion Location
- Powerline Easement

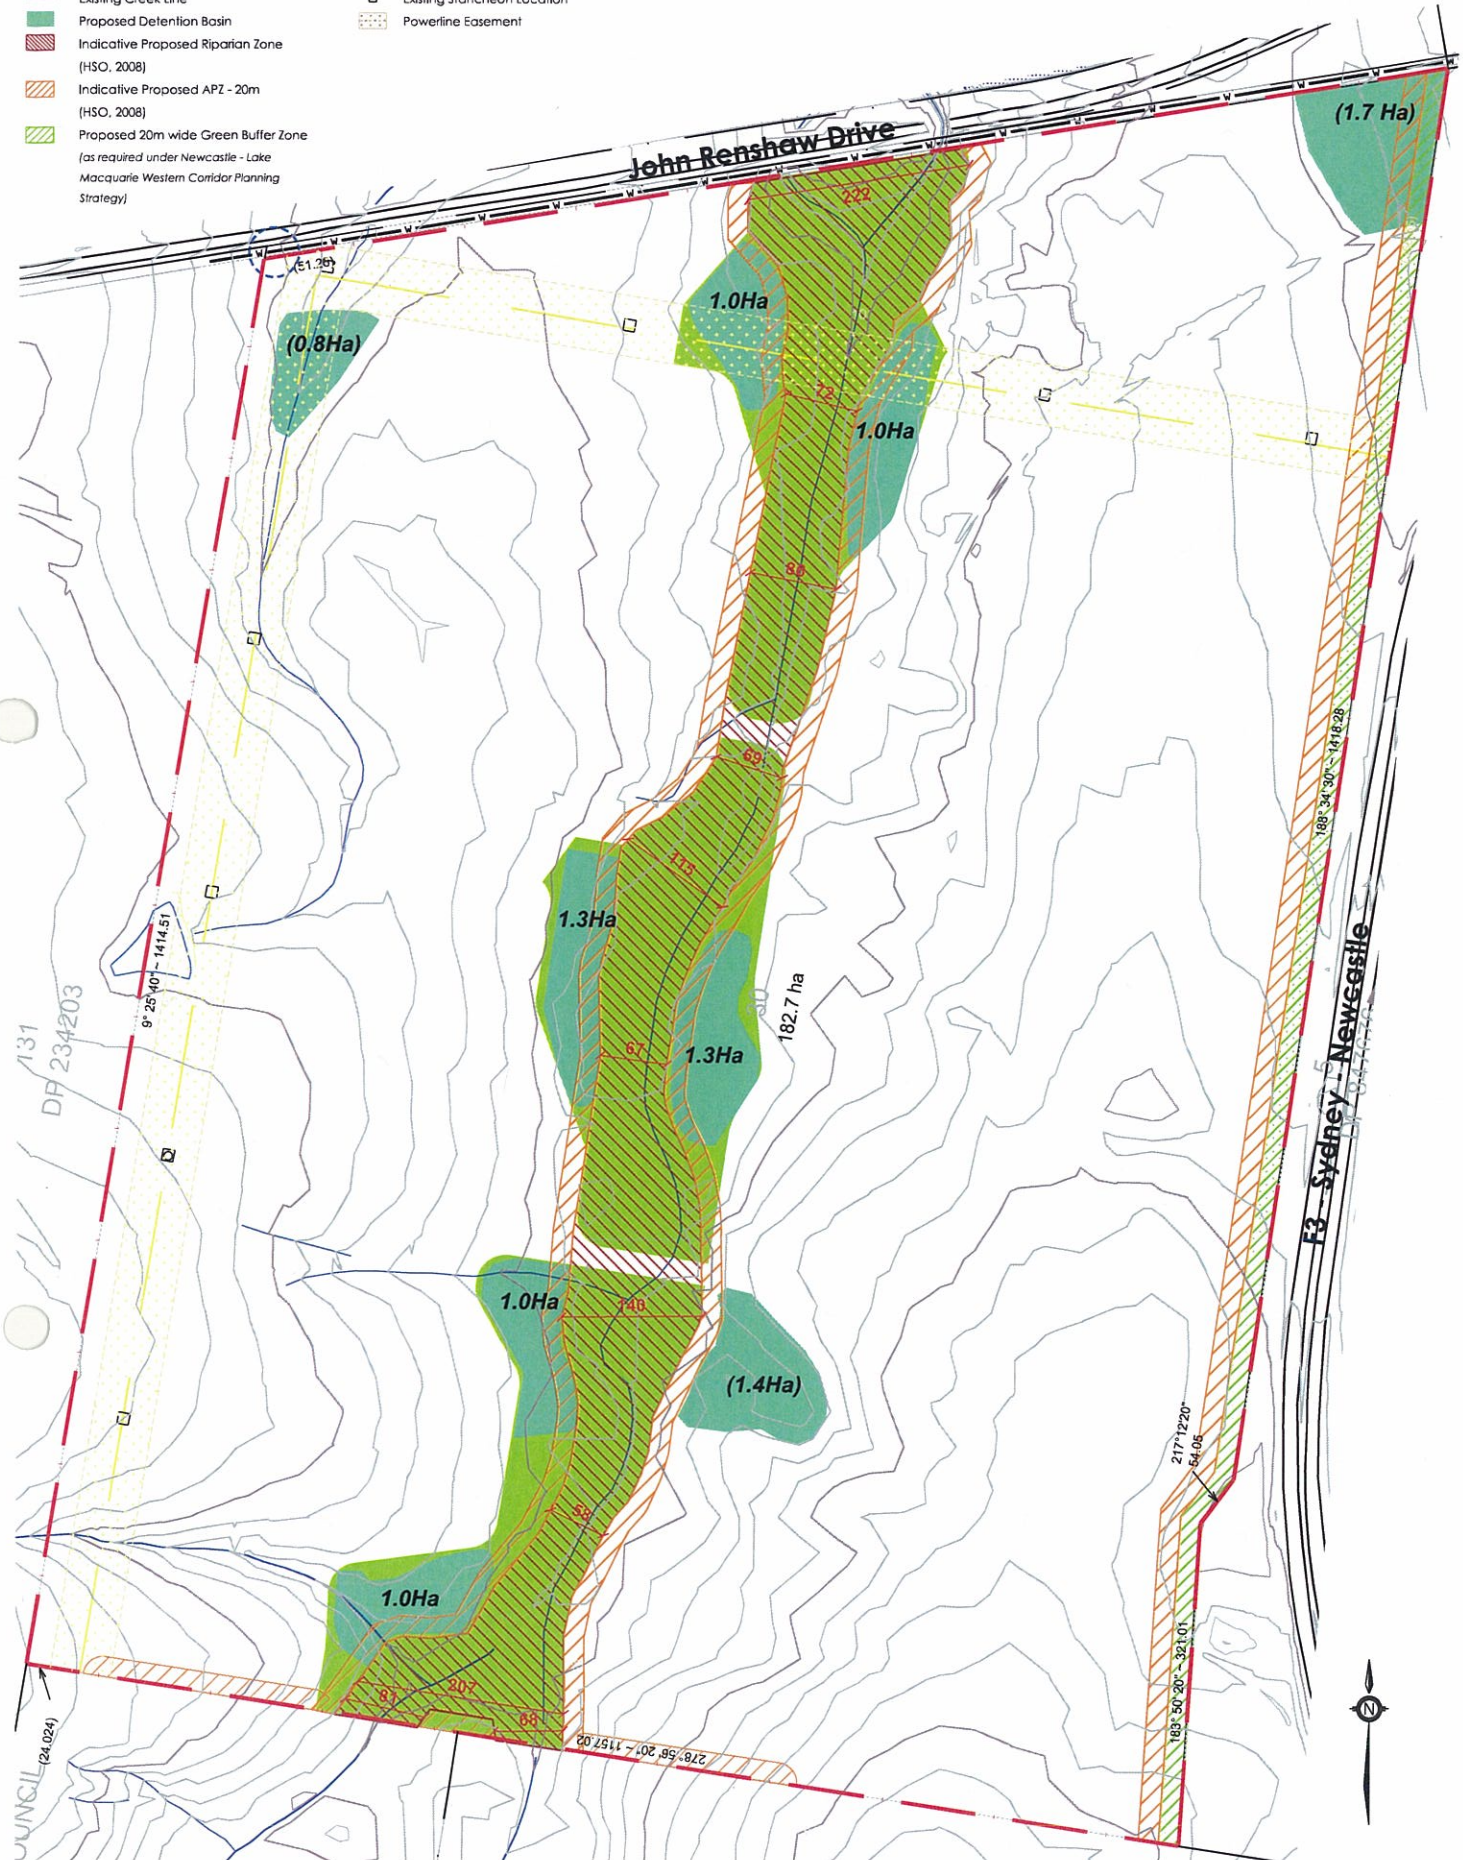

DATE : 16-05-2011

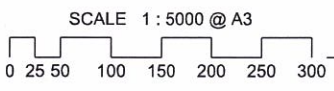

DWG NAME & # : 24391-03G Riparian

Black Hill

Coal & Allied Northern Estates

