


RL 210 m  
 RL 405 m  
 RL 348 m

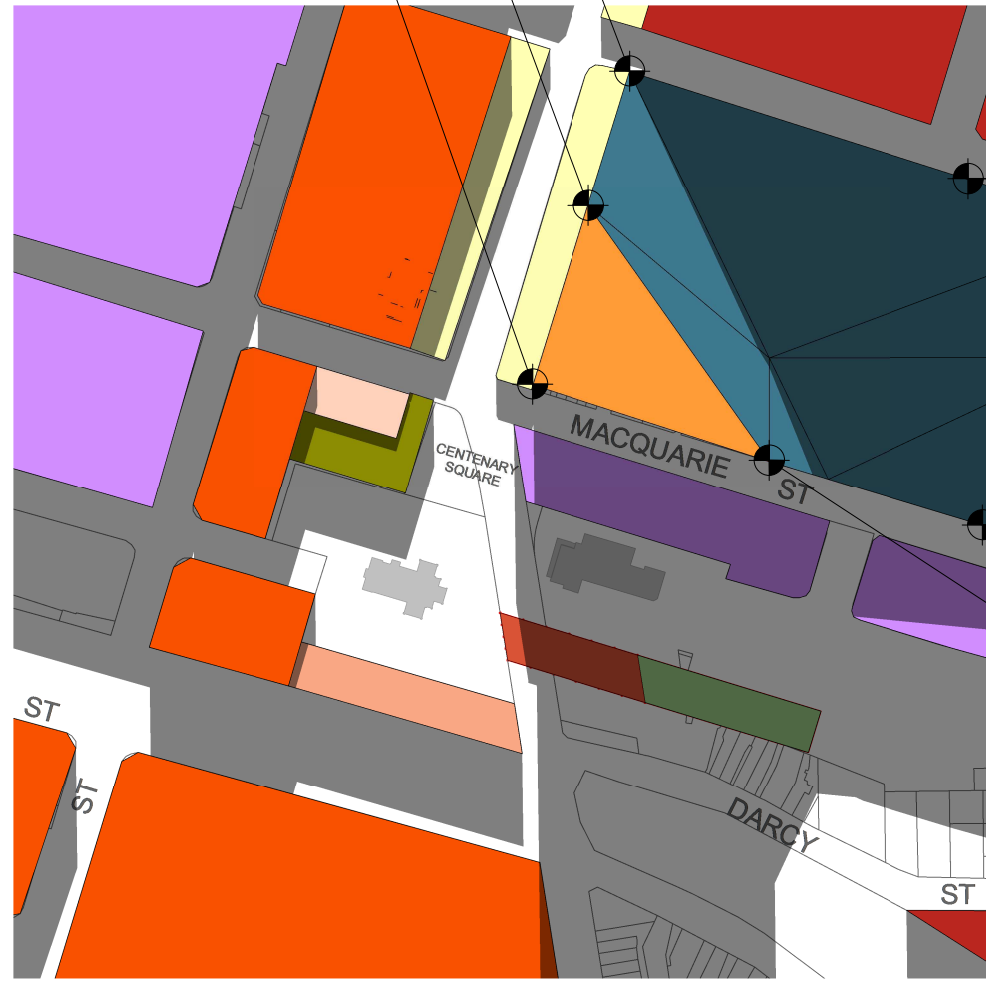


1 Shadow Analysis - 12pm


RL 188 m

RL 84 m


RL 346 m

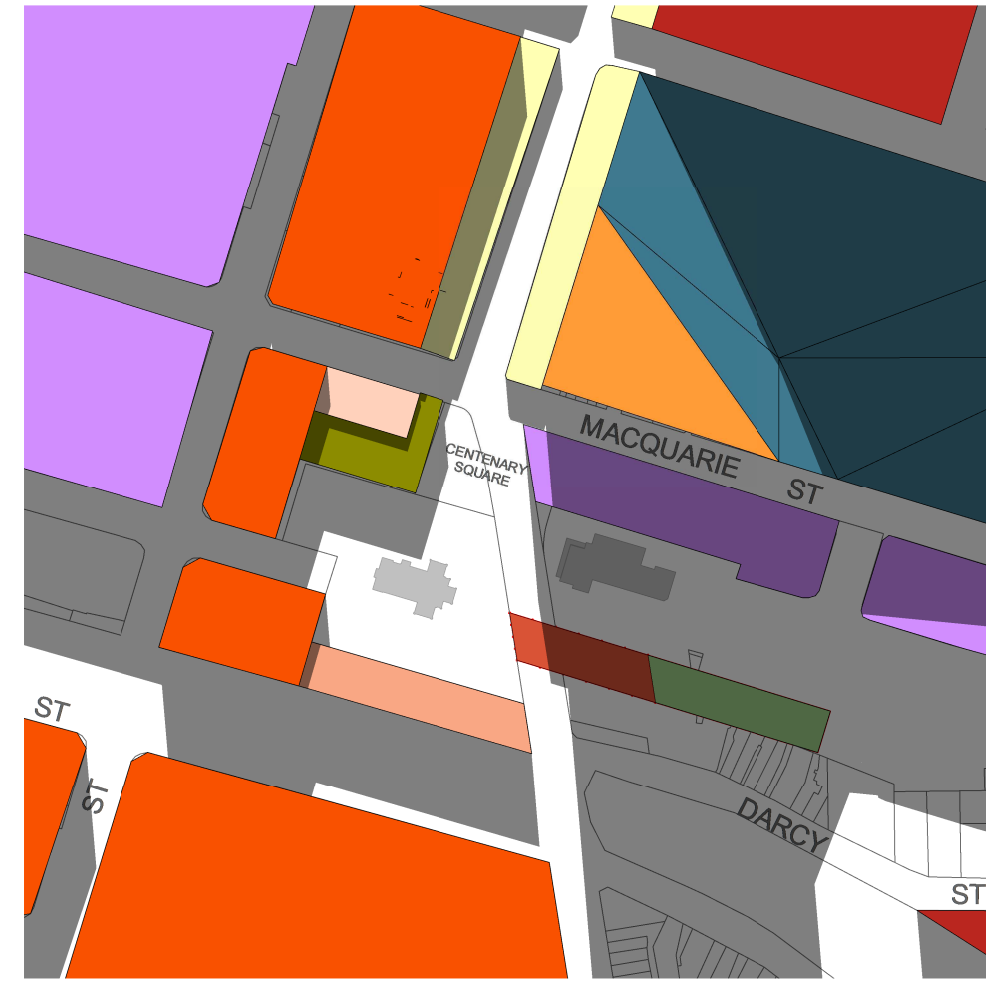


2 Shadow Analysis - 12:15pm

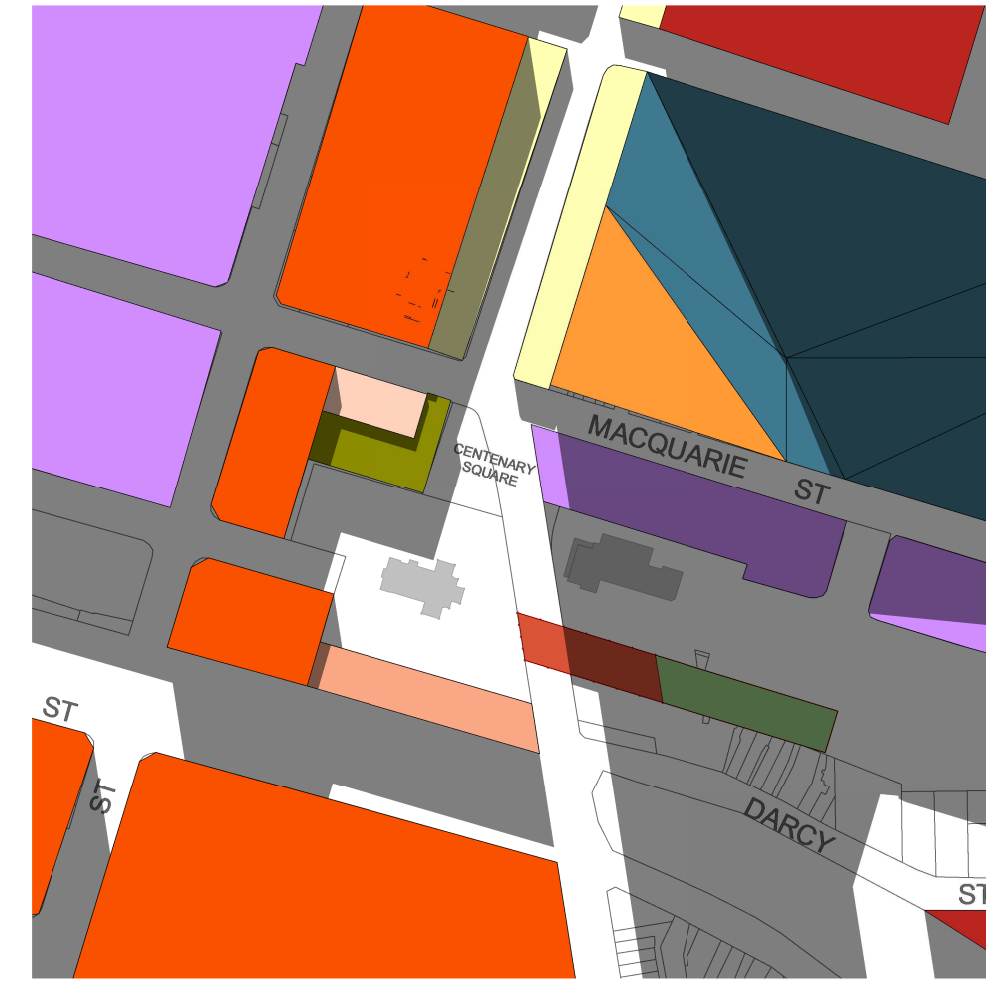


3 Shadow Analysis - 12:30pm

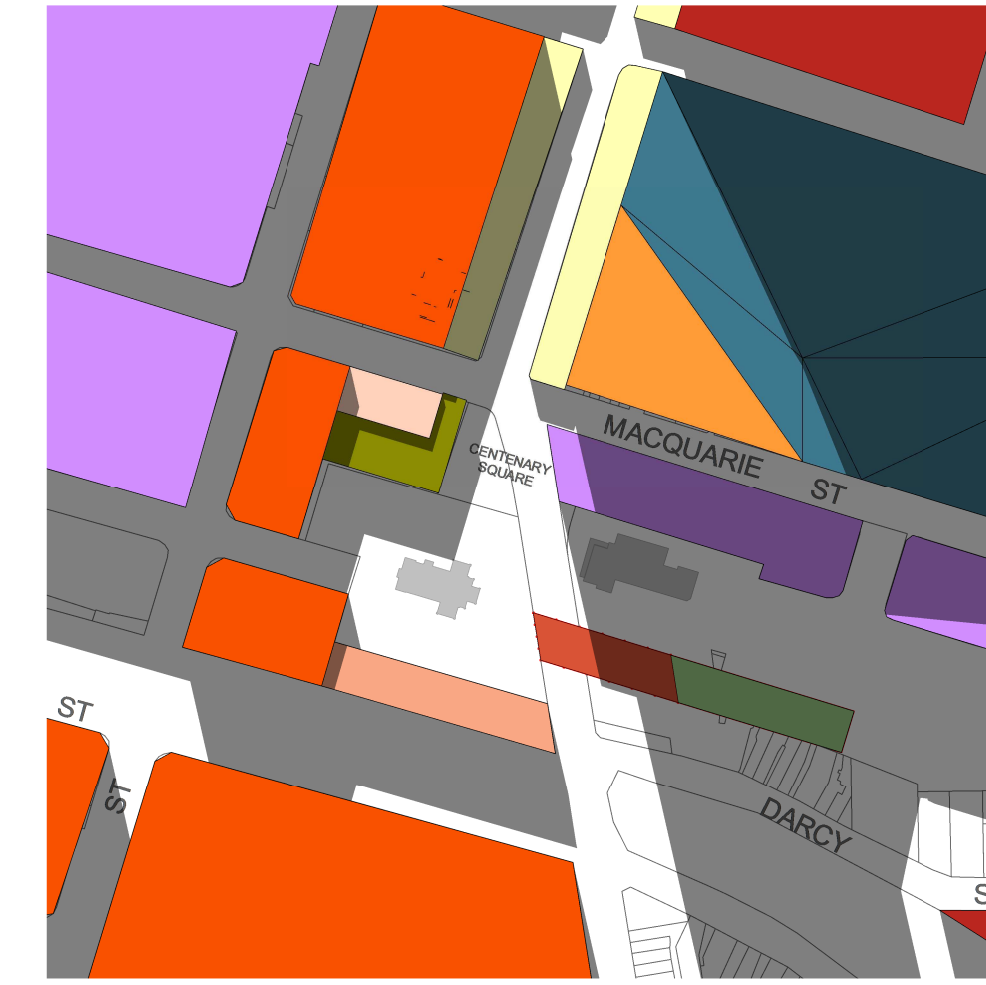


4 Shadow Analysis - 12:45pm

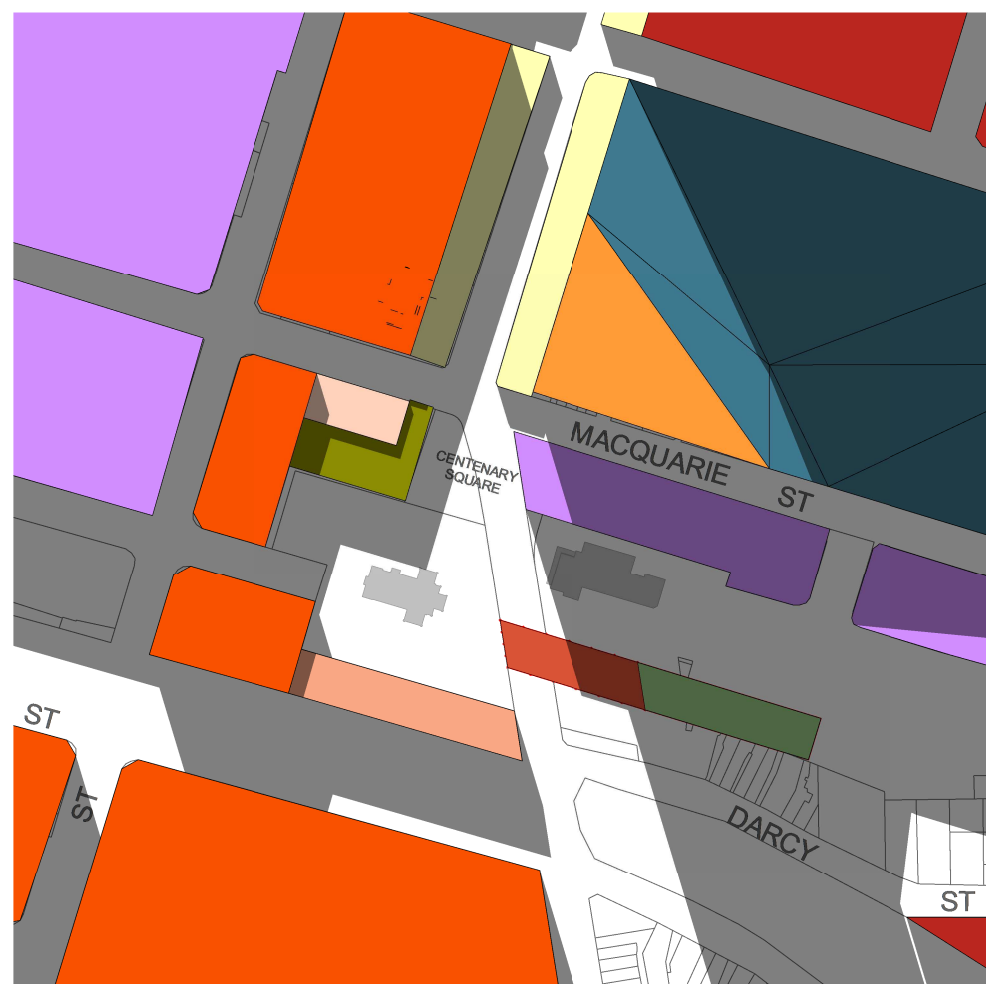


5 Shadow Analysis - 13:00pm

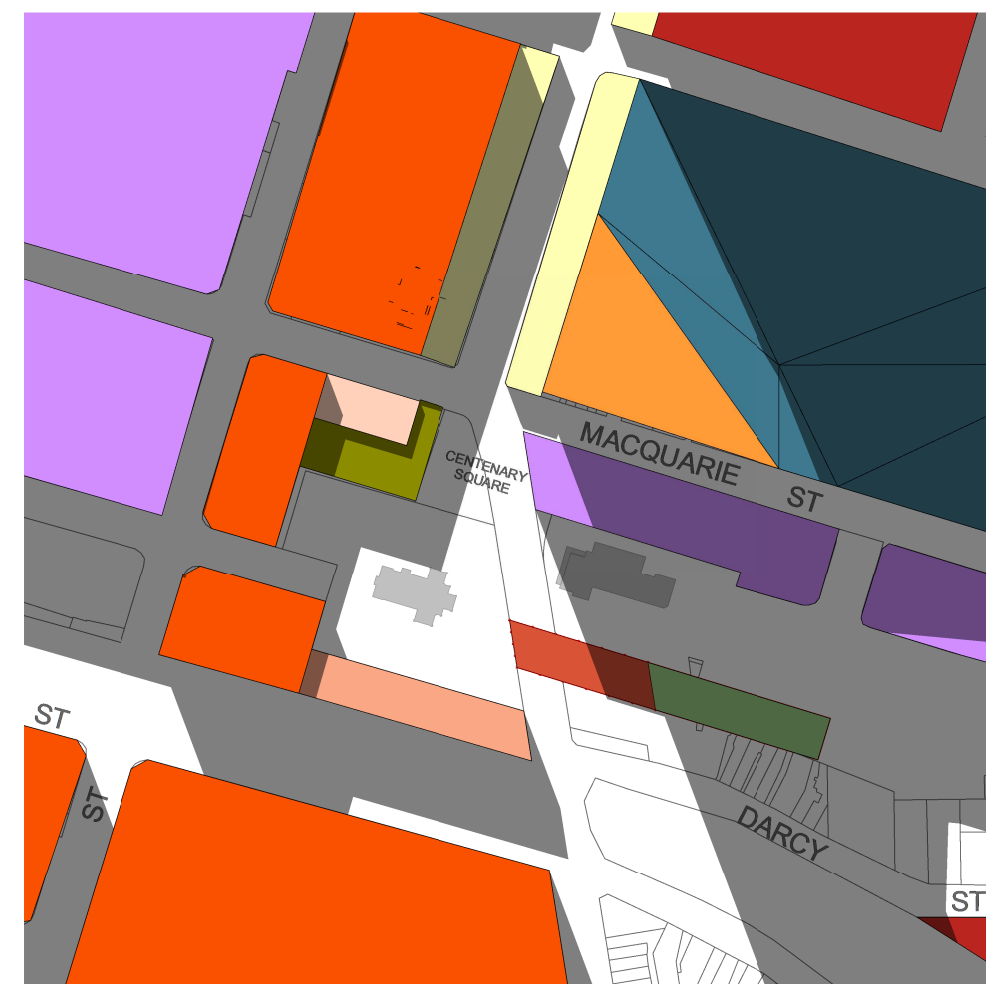


6 Shadow Analysis - 13:15pm

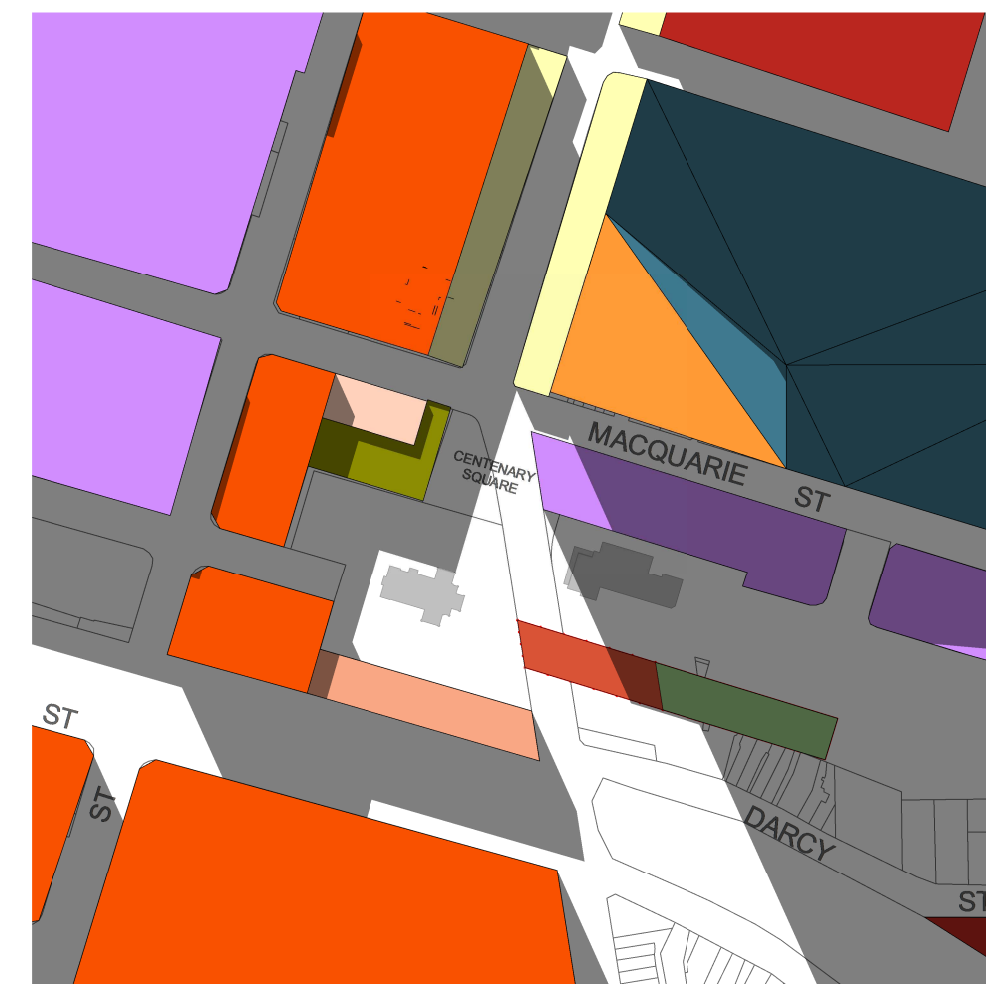


7 Shadow Analysis - 13:30pm

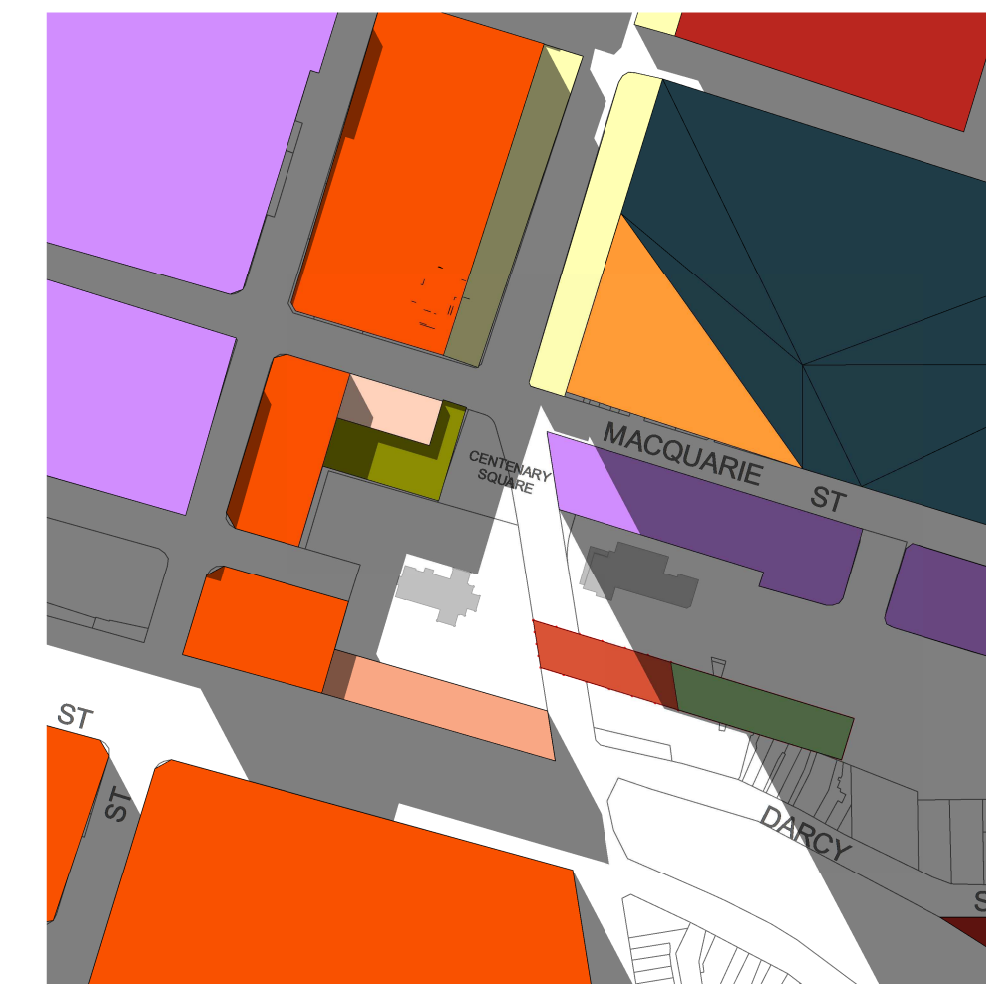

8 Shadow Analysis - 13:45pm

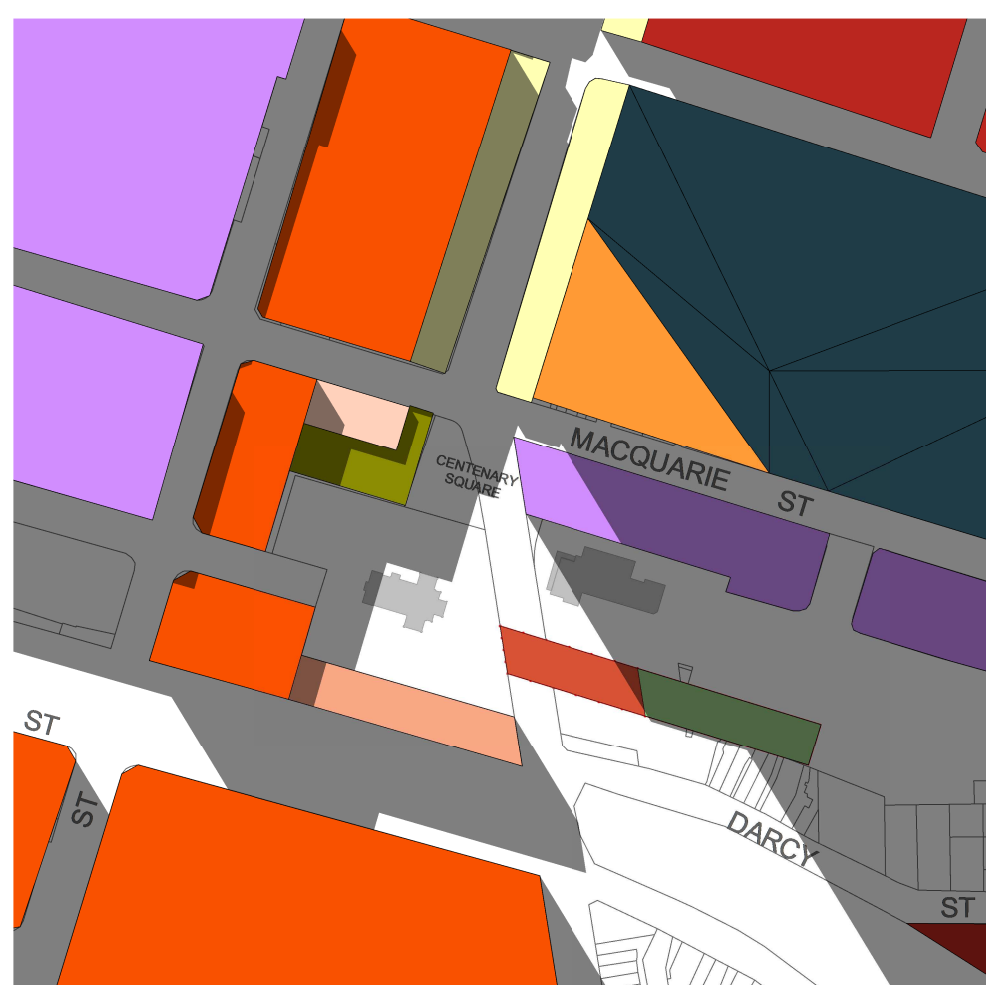

9 Shadow Analysis - 14:00pm

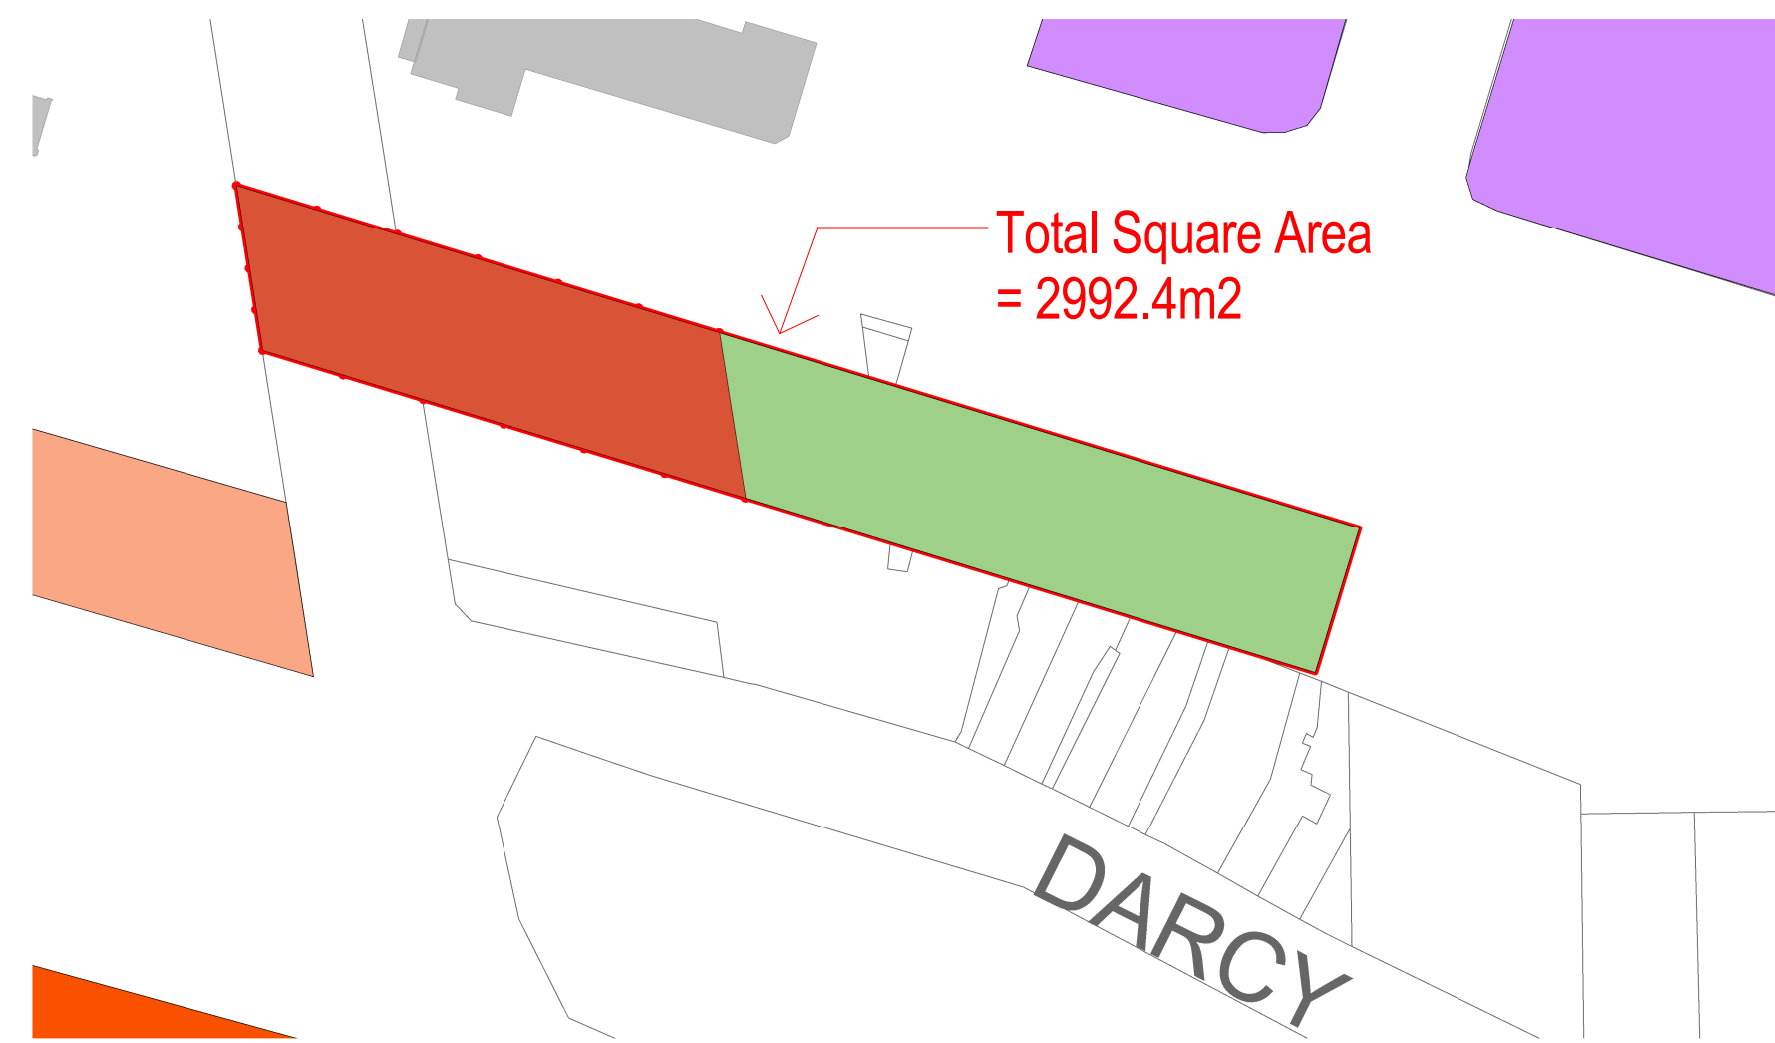

Total Square Area = 2992.4m<sup>2</sup>

HEIGHT KEY

- 18m
- 24m
- 28m
- 36m
- 54m
- 72m
- 120m
- 130m
- Area 2 - from Jubilee Park SAP
- Area 2 - from Lancer Barracks SAP

**CURRENT HEIGHT OF BUILDINGS  
 PARAMATTA LEP 2011**

10 Shadow Analysis - Square