

LEGEND :-	
+ 86.01	- DENOTES SPOT LEVEL.
*	- DENOTES BOLLARD.
* ELP	- DENOTES ELECTRIC LIGHT POLE.
* LP	- DENOTES LIGHT POLE.
o PP	- DENOTES POWER POLE.
● HP	- DENOTES HYDRANT POST.
● HY	- DENOTES HYDRANT.
P SIGN	- DENOTES SIGN.
o SMH	- DENOTES SEWER MANHOLE.
x SV	- DENOTES STOP VALVE.
■	- DENOTES SCRUB.
■	- DENOTES DAM.

NOTES

- TREE SIZES ARE ESTIMATES ONLY
 - CONTOURS ARE INDICATIVE ONLY. CONTOUR INTERVAL 0.5m.
 - ONLY VISIBLE SERVICES HAVE BEEN LOCATED IN THIS SURVEY.
 - USERS OF THIS DRAWING HAVE A DUTY OF CARE TO CONTACT "DIAL BEFORE YOU DIG" FREE CALL 1100 OR FOR SPEED OF RESPONSE VISIT www.dialbeforeyoudig.com.au
 - SERVICE & UTILITIES SHOWN ON PLAN HAVE BEEN LOCATED BY PHYSICAL EVIDENCE ON SITE &/OR BY REFERENCE TO SERVICE PLANS FROM STATUTORY AUTHORITIES. SOME PITS MAY NOT HAVE BEEN OPENED TO VERIFY THE TYPE OF UTILITY. NEITHER EXCAVATION NOR POT-HOLING HAVE BEEN CARRIED OUT TO CONFIRM UNDERGROUND LOCATION. SERVICE DETAILS SHOULD BE CONFIRMED WITH THE RELEVANT SERVICE AUTHORITY DURING DESIGN & PRIOR TO ANY CONSTRUCTION.
 - TELSTRA ADVISES THAT THIS SITE IS WITHIN THE PROXIMITY OF SOME OF THEIR MAJOR NETWORK. AS PART OF YOUR DUTY OF CARE PLEASE CONTACT THE NETWORKING INTEGRITY AND COMPLIANCE GROUP (1800 653955) PRIOR TO PROCEEDING WITH ANY WORK.
 - AS PART OF YOUR DUTY OF CARE PLEASE CONTACT THE FOLLOWING:

JEMENA GAS	Ph. 132909
ENERGY AUSTRALIA	Ph. 131025
INTEGRAL ENERGY	Ph. 131022
SYDNEY WATER	Ph. 132092
OPTUS-VISION	Ph. 1800 505777
 - ALL DIMENSIONS MUST BE VERIFIED ON SITE PRIOR TO ANY CONSTRUCTION.
 - THIS PLAN HAS BEEN PREPARED FOR THE EXCLUSIVE USE OF CATHOLIC CEMETERIES BOARD.
 - THE POSITION OF SURVEYED DATA HAS BEEN LOCATED AND IS SHOWN TO TOPOGRAPHIC ACCURACIES. IF CLEARANCES TO BOUNDARIES OR OTHER FEATURES ARE CRITICAL AND DIMENSIONS ARE NOT SHOWN FURTHER SURVEY MAY BE REQUIRED.
 - BEARING AND DISTANCES OF BOUNDARIES ARE BY TITLE ONLY WITH BEARINGS RELATED TO M.G.A.
 - COPYRIGHT © DEGOTARDI SMITH & PARTNERS SURVEYORS 2013.
- NO PART OF THIS SURVEY MAY BE REPRODUCED, STORED IN A RETRIEVAL SYSTEM OR TRANSMITTED IN ANY FORM, WITHOUT THE WRITTEN PERMISSION OF THE COPYRIGHT OWNER EXCEPT AS PERMITTED BY THE COPYRIGHT ACT 1968.
- ANY PERMITTED DOWNLOADING, ELECTRONIC STORAGE, DISPLAY, PRINT, COPY OR REPRODUCTION OF THIS SURVEY SHOULD CONTAIN NO ALTERATION OR ADDITION TO THE ORIGINAL SURVEY.
- THIS NOTICE MUST NOT BE ERASED.

HORIZONTAL DATUM:

CO-ORDINATE SYSTEM: M.G.A.

MARKS ADOPTED:

T.S. 4115	S.S.M. 15737
299 013.333	299 247.027
6 236 247.273	6 234 596.557

VERTICAL DATUM:

DATUM:	A.H.D.
B.M. ADOPTED:	S.S.M. 15737
R.L.	44.454
SOURCE:	S.C.I.M.S.

A	FINAL	10/7/2013
REV.	AMENDMENTS	DATE

CLIENT:

CATHOLIC CEMETERIES BOARD
PO BOX 10
LIDCOMBE NSW 2141

PLAN

SHOWING DETAIL AND LEVELS
OVER LOT B D.P.370979,
LOT 22 D.P.564065, LOT 1
D.P.218016 AND LOT 4 D.P.239557
ST ANDREWS ROAD, VAROVILLE




Degotardi Smith & Partners
CONSULTING SURVEYORS ESTABLISHED 1957

11/19-23 Bridge Street | Pymble
NSW 2073 | Australia
t. (+61) 2 9440 1100
f. (+61) 2 9440 1055
e. surveys@degotardi.com.au
w. www.degotardi.com.au



L.G.A. CAMPBELLTOWN		SHEET 1 OF 18	
SURVEYED	DRAWN	CHECKED	APPROVED
	T.F.	G.S.	G.S.
SURVEY REFERENCE 33618		SCALE	DATE 10/7/2013
DRAWING NUMBER 33618A02			REV. A

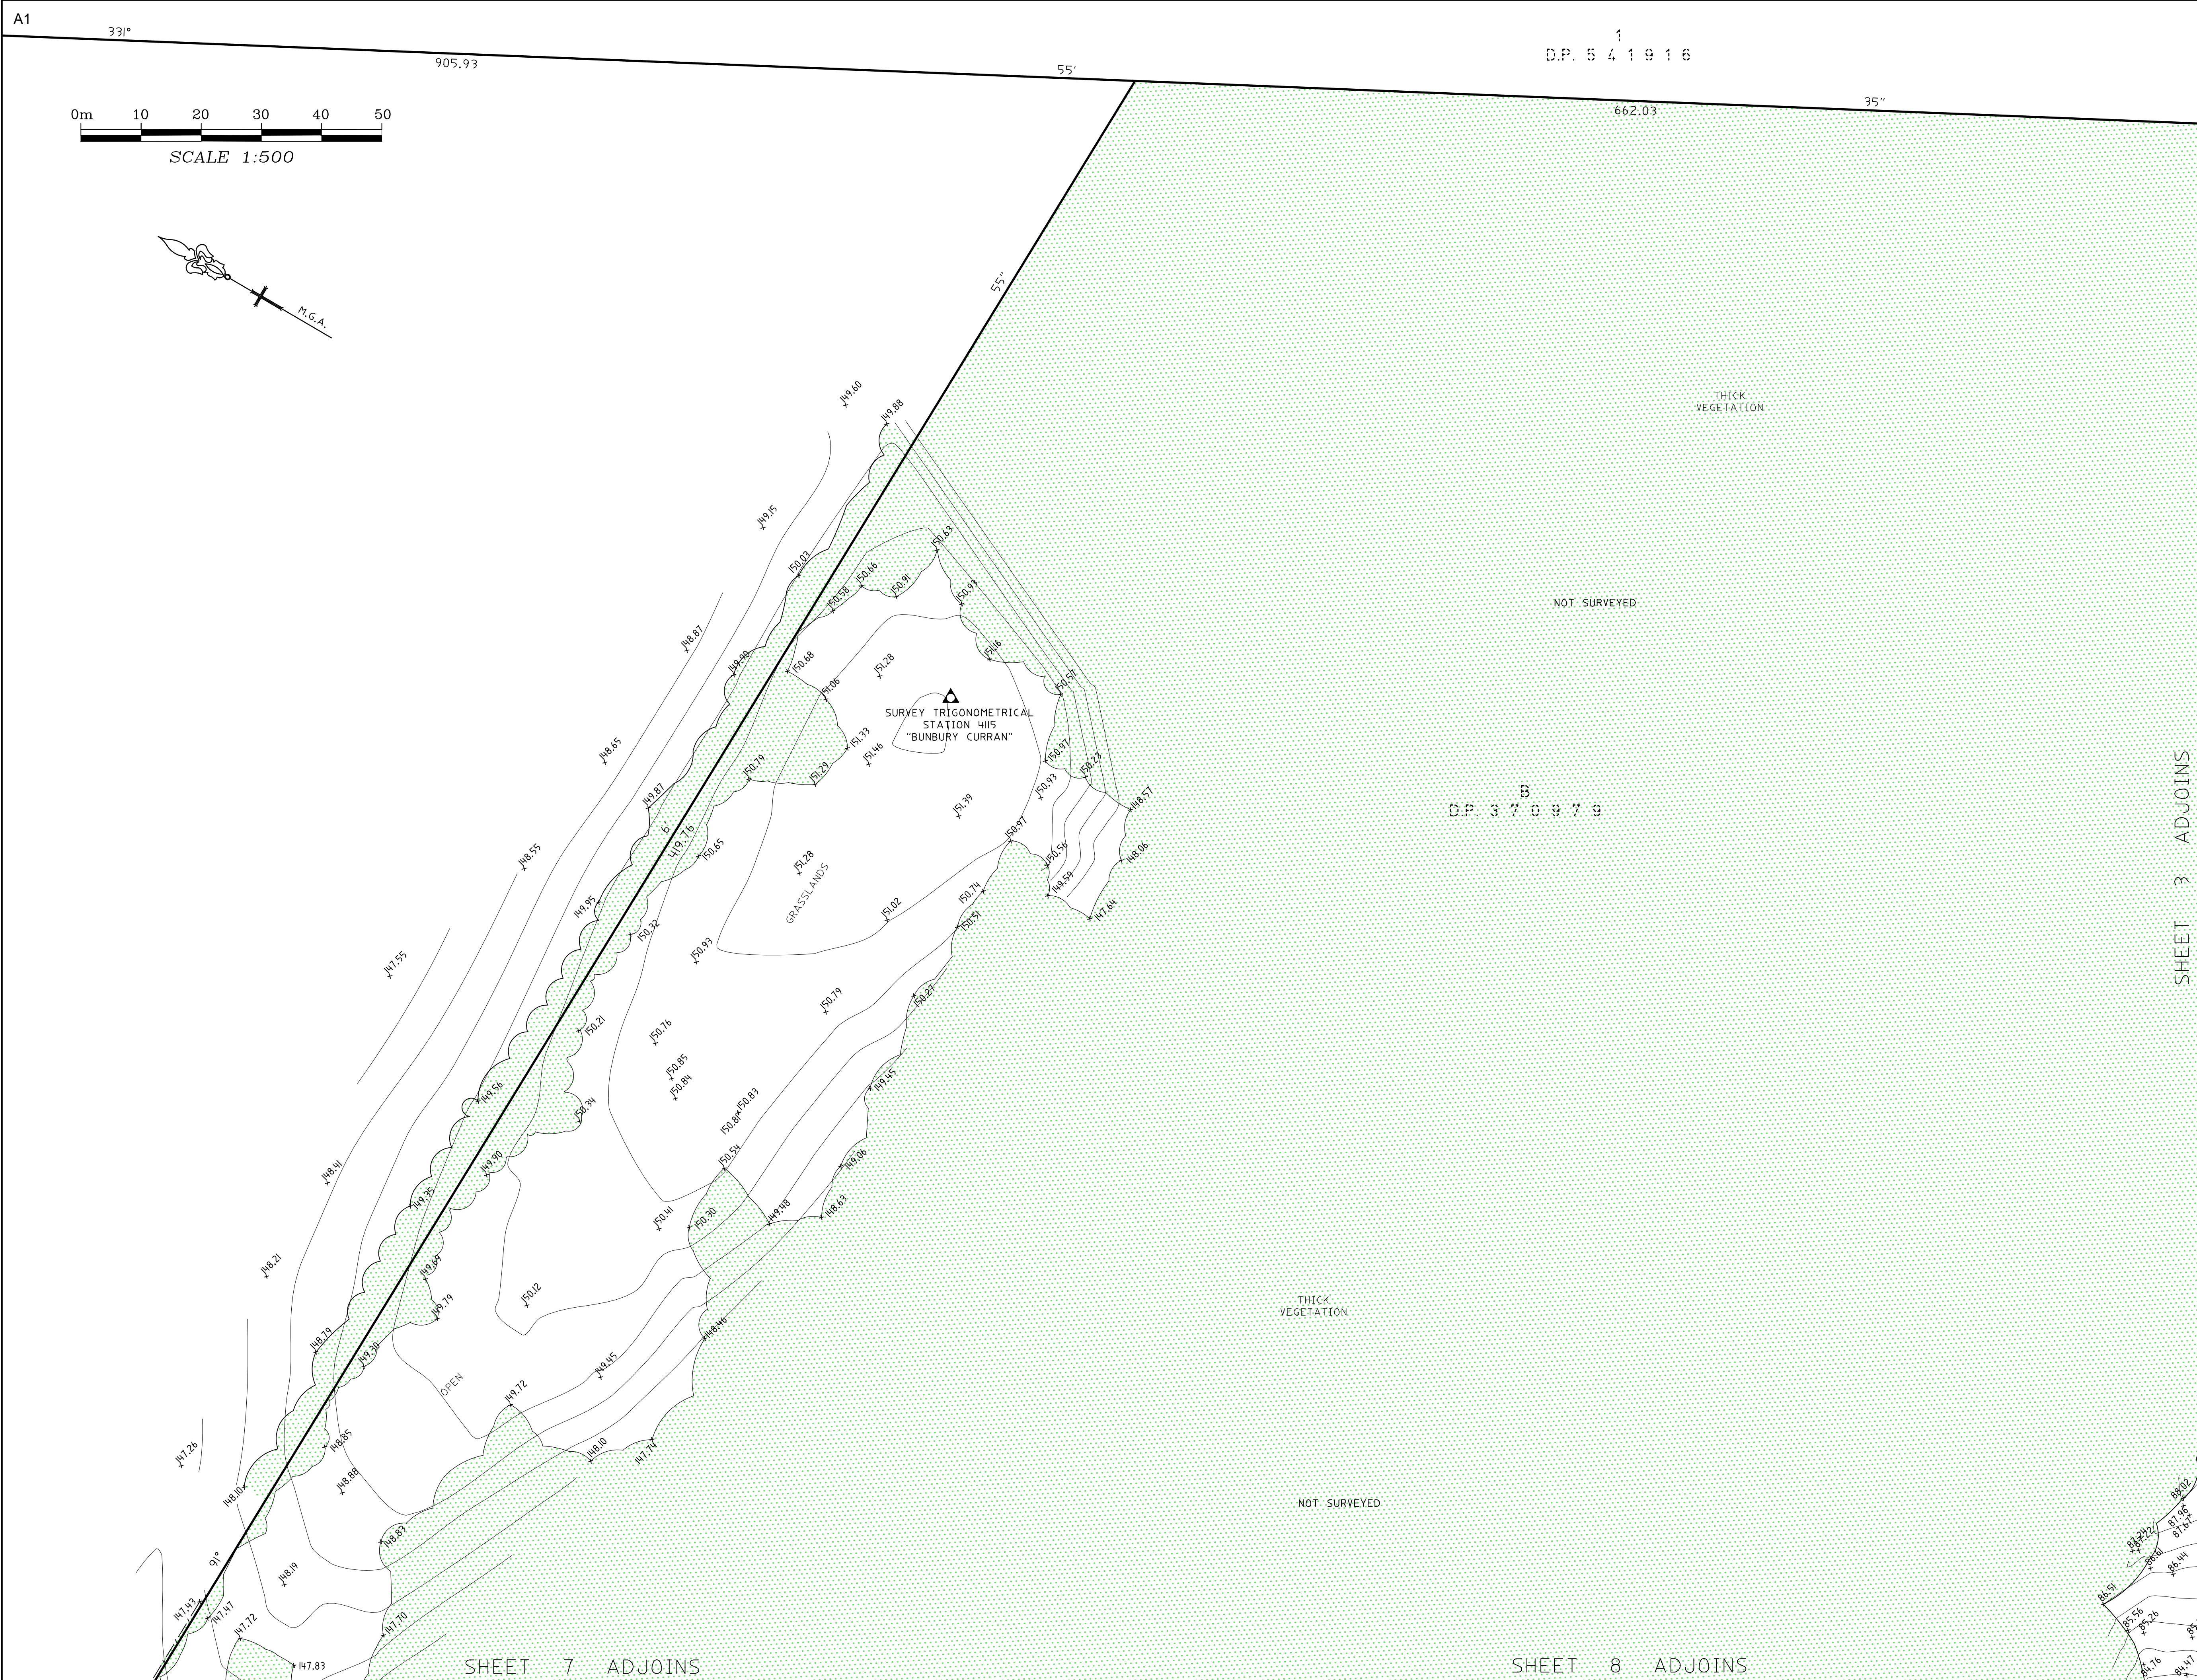

NOTES

- TREE SIZES ARE ESTIMATES ONLY
 - CONTOURS ARE INDICATIVE ONLY. CONTOUR INTERVAL 0.5m.
 - ONLY VISIBLE SERVICES HAVE BEEN LOCATED IN THIS SURVEY.
 - USERS OF THIS DRAWING HAVE A DUTY OF CARE TO CONTACT "DIAL BEFORE YOU DIG" FREE CALL 1100 OR FOR SPEED OF RESPONSE VISIT www.dialbeforeyoudig.com.au
 - SERVICE & UTILITIES SHOWN ON PLAN HAVE BEEN LOCATED BY PHYSICAL EVIDENCE ON SITE &/OR BY REFERENCE TO SERVICE PLANS FROM STATUTORY AUTHORITIES. SOME PITS MAY NOT HAVE BEEN OPENED TO VERIFY THE TYPE OF UTILITY. NEITHER EXCAVATION NOR POT-HOLING HAVE BEEN CARRIED OUT TO CONFIRM UNDERGROUND LOCATION. SERVICE DETAILS SHOULD BE CONFIRMED WITH THE RELEVANT SERVICE AUTHORITY DURING DESIGN & PRIOR TO ANY CONSTRUCTION.
 - TELSTRA ADVISES THAT THIS SITE IS WITHIN THE PROXIMITY OF SOME OF THEIR MAJOR NETWORK. AS PART OF YOUR DUTY OF CARE PLEASE CONTACT THE NETWORKING INTEGRITY AND COMPLIANCE GROUP (1800 653835) PRIOR TO PROCEEDING WITH ANY WORK.
 - AS PART OF YOUR DUTY OF CARE PLEASE CONTACT THE FOLLOWING:

JEMENA GAS	Ph: 132909
ENERGY AUSTRALIA	Ph: 131525
INTEGRAL ENERGY	Ph: 131002
SYDNEY WATER	Ph: 132092
OPTUS-VISION	Ph: 1800 505777
 - ALL DIMENSIONS MUST BE VERIFIED ON SITE PRIOR TO ANY CONSTRUCTION.
 - THIS PLAN HAS BEEN PREPARED FOR THE EXCLUSIVE USE OF CATHOLIC CEMETERIES BOARD.
 - THE POSITION OF SURVEYED DATA HAS BEEN LOCATED AND IS SHOWN TO TOPOGRAPHIC ACCURACIES. IF CLEARANCES TO BOUNDARIES OR OTHER FEATURES ARE CRITICAL AND DIMENSIONS ARE NOT SHOWN FURTHER SURVEY MAY BE REQUIRED.
 - BEARING AND DISTANCES OF BOUNDARIES ARE BY TITLE ONLY WITH BEARINGS RELATED TO M.G.A.
 - COPYRIGHT © DEGOTARDI SMITH & PARTNERS SURVEYORS 2013.
- NO PART OF THIS SURVEY MAY BE REPRODUCED, STORED IN A RETRIEVAL SYSTEM OR TRANSMITTED IN ANY FORM, WITHOUT THE WRITTEN PERMISSION OF THE COPYRIGHT OWNER EXCEPT AS PERMITTED BY THE COPYRIGHT ACT 1968.
- ANY PERMITTED DOWNLOADING, ELECTRONIC STORAGE, DISPLAY, PRINT, COPY OR REPRODUCTION OF THIS SURVEY SHOULD CONTAIN NO ALTERATION OR ADDITION TO THE ORIGINAL SURVEY.
- THIS NOTICE MUST NOT BE ERASED.

HORIZONTAL DATUM:

CO-ORDINATE SYSTEM: M.G.A.

MARKS ADOPTED:

T.S. 4115	S.S.M. 15737
299 013.333	299 247.027
6 236 247.273	6 234 596.557

VERTICAL DATUM:

DATUM:	A.H.D.
B.M. ADOPTED:	S.S.M. 15737
R.L.	44.454
SOURCE:	S.C.I.M.S.

SHEET 3 ADJOINS

A	FINAL	10/7/2013
REV.	AMENDMENTS	DATE

CLIENT:

CATHOLIC CEMETERIES BOARD
PO BOX 10
LIDCOMBE NSW 2141

PLAN

SHOWING DETAIL AND LEVELS
OVER LOT B D.P. 370979,
LOT 22 D.P. 564065, LOT 1
D.P. 218016 AND LOT 4 D.P. 239557
ST ANDREWS ROAD, VARROVILLE



Degotardi Smith & Partners
CONSULTING SURVEYORS ESTABLISHED 1957

11/19-23 Bridge Street | Pymble
NSW 2073 | Australia
t. (+61) 2 9440 1100
f. (+61) 2 9440 1055
e. surveys@degotardi.com.au
w. www.degotardi.com.au



L.G.A. CAMPBELLTOWN		SHEET 2 OF 18	
SURVEYED	DRAWN	CHECKED	APPROVED
	T.F.	G.S.	G.S.
SURVEY REFERENCE 33618		SCALE 1:500	DATE 10/7/2013
DRAWING NUMBER 33618A02		REV. A	

- * THREE SIZES ARE ESTIMATES ONLY
- * CONTROLS ARE INDICATIVE ONLY. CONTOUR INTERVAL 0.5m.
- * ONLY VISIBLE SERVICES HAVE BEEN LOCATED IN THIS SURVEY.
- * USERS OF THIS DRAWING HAVE A DUTY OF CARE TO CONTACT TUDIAL BEFORE YOU DIG! CALL 1100 OR FOR SPEED OF RESPONSE VISIT www.dialbeforeyoudig.com.au
- * SERVICE & UTILITIES SHOWN ON PLOTS MAY NOT HAVE BEEN IDENTIFIED BY PHOTOREFERENCE OR BY REFERENCE TO SERVICE PLANS FROM STATUTORY AUTHORITIES. SOME PLANS MAY NOT HAVE BEEN IDENTIFIED BY PHOTOREFERENCE OR BY REFERENCE TO SERVICE PLANS NOR POTHOLING HAVE BEEN CARRIED OUT TO CONFIRM UNDERGROUND LOCATION. SERVICE DETAILS SHOULD BE CONFIRMED WITH THE RELEVANT SERVICE PROVIDER.
- * TELSTRA ADVISORS THAT THIS SITE IS WITHIN THE PROXIMITY OF SOME OF THEIR MAJOR NETWORK, AS PART OF YOUR DUTY OF CARE PLEASE CONTACT TELSTRA FOR A SERVICE DISTURBANCE GROUP (SDG) REFERENCE (65.9350) PRIOR TO PROCEEDING WITH ANY WORK.
- * AS PART OF YOUR DUTY OF CARE PLEASE CONTACT THE FOLLOWING:

• ALL DIMENSIONS MUST BE VERIFIED ON SITE PRIOR TO ANY CONSTRUCTION.

•THIS PLAN HAS BEEN PREPARED FOR THE EXCLUSIVE USE OF CATHOLIC CEMETERIES BOARD.

• THE POSITION OF SURVEYED DATA HAS BEEN LOCATED AND IS SHOWN TO TOPOGRAPHIC ACCURACIES. IF CLEARANCES TO BOUNDARIES OR OTHER FEATURES ARE CRITICAL AND DIMENSIONS ARE NOT SHOWN FURTHER SURVEY MAY BE REQUIRED.

*BEARING AND DISTANCES OF BOUNDARIES ARE BY TITLE ONLY WITH BEARINGS RELATED TO M.G.A.

• COPYRIGHT © DEGOTARDI SMITH & PARTNERS SURVEYORS 2013.

NO PART OF THIS SURVEY MAY BE REPRODUCED, STORED IN A RETRIEVAL SYSTEM OR TRANSMITTED IN ANY FORM, WITHOUT THE WRITTEN PERMISSION OF THE COPYRIGHT OWNER EXCEPT AS PERMITTED BY THE COPYRIGHT ACT 1968.

ANY PERMITTED DOWNLOADING, ELECTRONIC STORAGE, DISPLAY, PRINT,
COPY OR REPRODUCTION OF THIS SURVEY SHOULD CONTAIN NO
ALTERATION OR ADDITION TO THE ORIGINAL SURVEY.

HORIZONTAL DATUM:

CO-ORDINATE SYSTEM: M.G.A.

MARKS ADOPTED.

T.S. 4115	S.S.M. 15737
299 013.333	299 247.027
6 236 247.273	6 234 596.557

VERTICAL DATUM:

DATUM: A.H.D.
B.M. ADOPTED: S.S.M. 15737
R.L. 44.454
SOURCE: S.C.I.M.S.

A	FINAL	10/7/201
REV.	AMENDMENTS	DATE

CLIENT:

CATHOLIC CEMETERIES BOARD
PO BOX 10
LIDCOMBE NSW 2141

PLAN

SHOWING DETAIL AND LEVELS
OVER LOT B D.P. 370979,
LOT 22 D.P. 564065, LOT 1
D.P. 218016 AND LOT 4 D.P. 239557
ST ANDREWS ROAD, VARROVILLE


D S & P

Degotardi Smith & Partners
CONSULTING SURVEYORS ESTABLISHED 1951

11/19-23 Bridge Street | Pymble
NSW 2073 | Australia
t. (+61) 2 9440 1100
f. (+61) 2 9440 1055
e. surveys@degotardi.com.au
w. www.degotardi.com.au



L.G.A. CAMPBELLTOWN		SHEET 3 OF 18	
SURVEYED	DRAWN T.F.	CHECKED G.S.	APPROVED G.S.
SURVEY REFERENCE 33618		SCALE 1:500	DATE 10/7/2013
DRAWING NUMBER 33618A02			REV. A

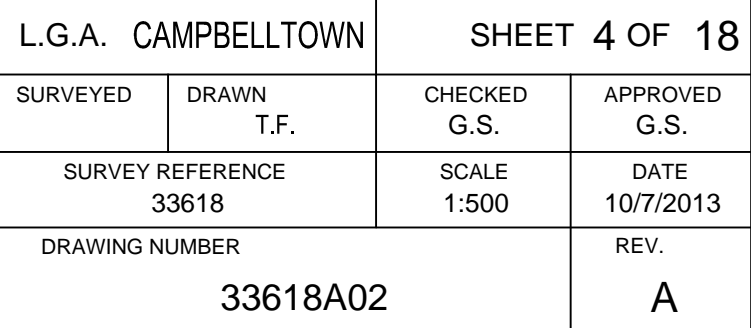

- * THREE SIZES ARE ESTIMATES ONLY
- * CONTOURS ARE INDICATIVE ONLY. CONTOUR INTERVAL. 0.5m.
- * ONLY VISIBLE SERVICES HAVE BEEN LOCATED IN THIS SURVEY.
- * USERS OF THIS DRAWING HAVE A DUTY OF CARE TO CONTACT "DIAL BEFORE YOU DIG" FREE CALL 1100 OR FOR SPEED OF RESPONSE VISIT www.dialbeforeyoudig.org.au
- * SERVICE & UTILITIES SHOWN ON PLAN HAVE BEEN LOCATED BY SURVEYING ON SITE & MAY VARY BY REFERENCE TO SERVICE PLANS FROM STATUTORY AUTHORITIES. SOME PITS MAY NOT HAVE BEEN LOCATED DUE TO LIMITED ACCESS TO THE SUBSURFACE. NO WORK NOTHING HAD BEEN CARRIED OUT TO CONFIRM UNDERGROUND LOCATION. SERVICE DETAILS SHOULD BE CONFIRMED WITH THE RELEVANT SERVICE PROVIDER.
- * TELSTRA ADVISES THAT THIS SITE IS WITHIN THE PROXIMITY OF SOME OF THEIR MAJOR NETWORK. AS PART OF YOUR DUTY OF CARE PLEASE CONTACT TELSTRA ON 131 111 FOR FURTHER ADVICE. (1800 653935) PRIOR TO PROCEEDING WITH ANY WORK.
- * AS PART OF YOUR DUTY OF CARE PLEASE CONTACT THE FOLLOWING:

- JEMENA GAS Ph. 132099
ENERGY AUSTRALIA Ph. 131525
INTEGRAL ENERGY Ph. 131002
SYDNEY WATER Ph. 132092
OPTUS-VISON Ph. 1800 505777
- ALL PLANS MUST BE VERIFIED ON SITE PRIOR TO ANY CONSTRUCTION.
- THIS DOCUMENT HAS BEEN PREPARED FOR THE EXCLUSIVE USE OF CATHOLIC CEMETRIES BOARD.
- THE POSITION OF SURVEYED DATA HAS BEEN LOCATED AND IS SHOWN TO TOPOGRAPHIC ACCURACIES. IF CLEARANCES TO BOUNDARIES OR OTHER FEATURES ARE CRITICAL AND DIMENSIONS ARE NOT SHOWN FOR SURVEY, THEY MAY BE RECALCULATED.
- BEARING AND DISTANCES OF BOUNDARIES ARE BY TITLE ONLY WITH BEARINGS RELATED TO M.G.A.
- COPYRIGHT © DEGGARDI SMITH & PARTNERS SURVEYORS 2013.
- NO PART OF THIS SURVEY MAY BE REPRODUCED, STORED IN A RETRIEVAL SYSTEM OR TRANSMITTED IN ANY FORM, WITHOUT THE WRITTEN PERMISSION OF THE COPYRIGHT OWNER EXCEPT AS PERMITTED BY THE COPYRIGHT ACT 1968.
- ANY PERMITTED DOWNLOADING, ELECTRONIC STORAGE, DISPLAY, PRINT, COPY OR REPRODUCTION OF THIS SURVEY SHOULD CONTAIN NO ALTERATION OR ADDITION TO THE ORIGINAL SURVEY.
- THIS NOTICE MUST NOT BE ERASED.

HORIZONTAL DATUM:

CO-ORDINATE SYSTEM: M.G.A.

MARKS ADOPTED:

T.S. 4115	S.S.M. 15737
299 013.333	299 247.027
6 236 247.273	6 234 596.557

VERTICAL DATUM

DATUM:	A.H.D.
B.M. ADOPTED:	S.S.M. 15737
R.L.	44.454
SOURCE:	S.C.I.M.S.

[illegible]

A	FINAL	10/7/20
REV.	AMENDMENTS	DAT

CLIENT

CATHOLIC CEMETERIES BOARD
PO BOX 10
LIDCOMBE NSW 2141

PLAN
SHOWING DETAIL AND LEVELS
OVER LOT B D.P. 370979,
LOT 22 D.P. 564065, LOT 1
D.P. 218016 AND LOT 4 D.P. 239557
ST ANDREWS ROAD, VARROVILLE




Degotardi Smith & Partners
CONSULTING SURVEYORS ESTABLISHED 1951

11/19-23 Bridge Street | Pymble
NSW 2073 | Australia
t. (+61) 2 9440 1100
f. (+61) 2 9440 1055
e. surveys@degotardi.com.au
w. www.degotardi.com.au



L.G.A. CAMPBELLTOWN		SHEET 5 OF 1	
SURVEYED	DRAWN T.F.	CHECKED G.S.	APPROVED G.S.
SURVEY REFERENCE 33618		SCALE 1:500	DATE 10/7/2011
DRAWING NUMBER 33618A02			REV. A

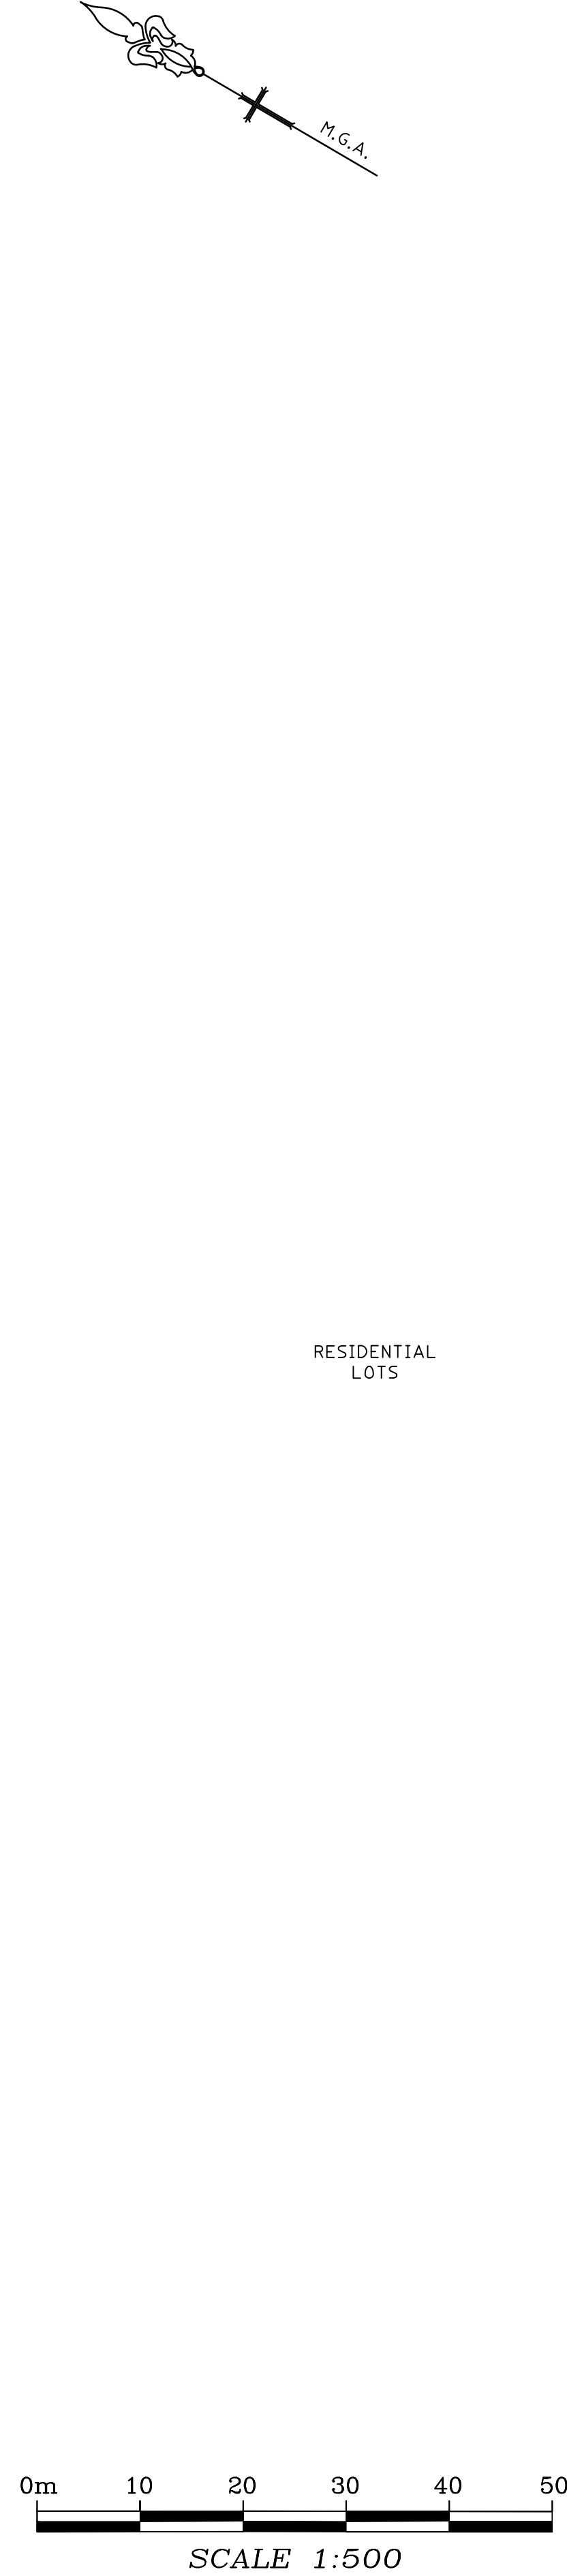

VAROVILLE
RESERVE

RESIDENTIAL
LOTS

THICK
VEGETATION

NOT SURVEYED

SHEET 2 ADJOINS

SHEET 13 ADJOINS

NOT SURVEYED

D.P. 3 7 0 9 7 9

NOTES

- TREE SIZES ARE ESTIMATES ONLY
- CONTOURS ARE INDICATIVE ONLY. CONTOUR INTERVAL 0.5m.
- ONLY VISIBLE SERVICES HAVE BEEN LOCATED IN THIS SURVEY.
- USERS OF THIS DRAWING HAVE A DUTY OF CARE TO CONTACT "DIAL BEFORE YOU DIG" FREE CALL 1100 OR FOR SPEED OF RESPONSE VISIT www.dialbeforeyoudig.com.au
- SERVICE & UTILITIES SHOWN ON PLAN HAVE BEEN LOCATED BY PHYSICAL EVIDENCE ON SITE &/OR BY REFERENCE TO SERVICE PLANS FROM STATUTORY AUTHORITIES. SOME PITS MAY NOT HAVE BEEN OPENED TO VERIFY THE TYPE OF UTILITY. NEITHER EXCAVATION NOR POT-HOLING HAVE BEEN CARRIED OUT TO CONFIRM UNDERGROUND LOCATION. SERVICE DETAILS SHOULD BE CONFIRMED WITH THE RELEVANT SERVICE AUTHORITY DURING DESIGN & PRIOR TO ANY CONSTRUCTION.
- TELSTRA ADVISES THAT THIS SITE IS WITHIN THE PROXIMITY OF SOME OF THEIR MAJOR NETWORK. AS PART OF YOUR DUTY OF CARE PLEASE CONTACT THE NETWORKING INTEGRITY AND COMPLIANCE GROUP (1800 653835) PRIOR TO PROCEEDING WITH ANY WORK.
- AS PART OF YOUR DUTY OF CARE PLEASE CONTACT THE FOLLOWING:

JEMENA GAS	Ph: 132909
ENERGY AUSTRALIA	Ph: 131525
INTEGRAL ENERGY	Ph: 131002
SYDNEY WATER	Ph: 132092
OPTUS-VISION	Ph: 1800 505777
- ALL DIMENSIONS MUST BE VERIFIED ON SITE PRIOR TO ANY CONSTRUCTION.
- THIS PLAN HAS BEEN PREPARED FOR THE EXCLUSIVE USE OF CATHOLIC CEMETERIES BOARD.
- THE POSITION OF SURVEYED DATA HAS BEEN LOCATED AND IS SHOWN TO TOPOGRAPHIC ACCURACIES. IF CLEARANCES TO BOUNDARIES OR OTHER FEATURES ARE CRITICAL AND DIMENSIONS ARE NOT SHOWN FURTHER SURVEY MAY BE REQUIRED.
- BEARING AND DISTANCES OF BOUNDARIES ARE BY TITLE ONLY WITH BEARINGS RELATED TO M.G.A.
- COPYRIGHT © DEGOTARDI SMITH & PARTNERS SURVEYORS 2013.

NO PART OF THIS SURVEY MAY BE REPRODUCED, STORED IN A RETRIEVAL SYSTEM OR TRANSMITTED IN ANY FORM, WITHOUT THE WRITTEN PERMISSION OF THE COPYRIGHT OWNER EXCEPT AS PERMITTED BY THE COPYRIGHT ACT 1968.

ANY PERMITTED DOWNLOADING, ELECTRONIC STORAGE, DISPLAY, PRINT, COPY OR REPRODUCTION OF THIS SURVEY SHOULD CONTAIN NO ALTERATION OR ADDITION TO THE ORIGINAL SURVEY.

THIS NOTICE MUST NOT BE ERASED.

HORIZONTAL DATUM:

CO-ORDINATE SYSTEM: M.G.A.

MARKS ADOPTED:

T.S. 4115
299 013.333
6 236 247.273

S.S.M. 15737
299 247.027
6 234 596.557

VERTICAL DATUM:

DATUM:

B.M. ADOPTED:

R.L.

SOURCE:

A.H.D.

S.S.M. 15737

44.454

S.C.I.M.S.

A	FINAL	10/7/2013
REV.	AMENDMENTS	DATE

CLIENT:

CATHOLIC CEMETERIES BOARD
PO BOX 10
LIDCOMBE NSW 2141

PLAN

SHOWING DETAIL AND LEVELS
OVER LOT B D.P. 370979,
LOT 22 D.P. 564065, LOT 1
D.P. 218016 AND LOT 4 D.P. 239557
ST ANDREWS ROAD, VARROVILLE

D

S


&

P


Degotardi Smith & Partners

CONSULTING SURVEYORS ESTABLISHED 1957

11/19-23 Bridge Street | Pymble
NSW 2073 | Australia
t. (+61) 2 9440 1100
f. (+61) 2 9440 1055
e. surveys@degotardi.com.au
w. www.degotardi.com.au


Global Mark.com.au®

L.G.A. CAMPBELLTOWN		SHEET 7 OF 18	
SURVEYED	DRAWN	CHECKED	APPROVED
	T.F.	G.S.	G.S.
SURVEY REFERENCE 33618		SCALE 1:500	DATE 10/7/2013
DRAWING NUMBER 33618A02			REV. A

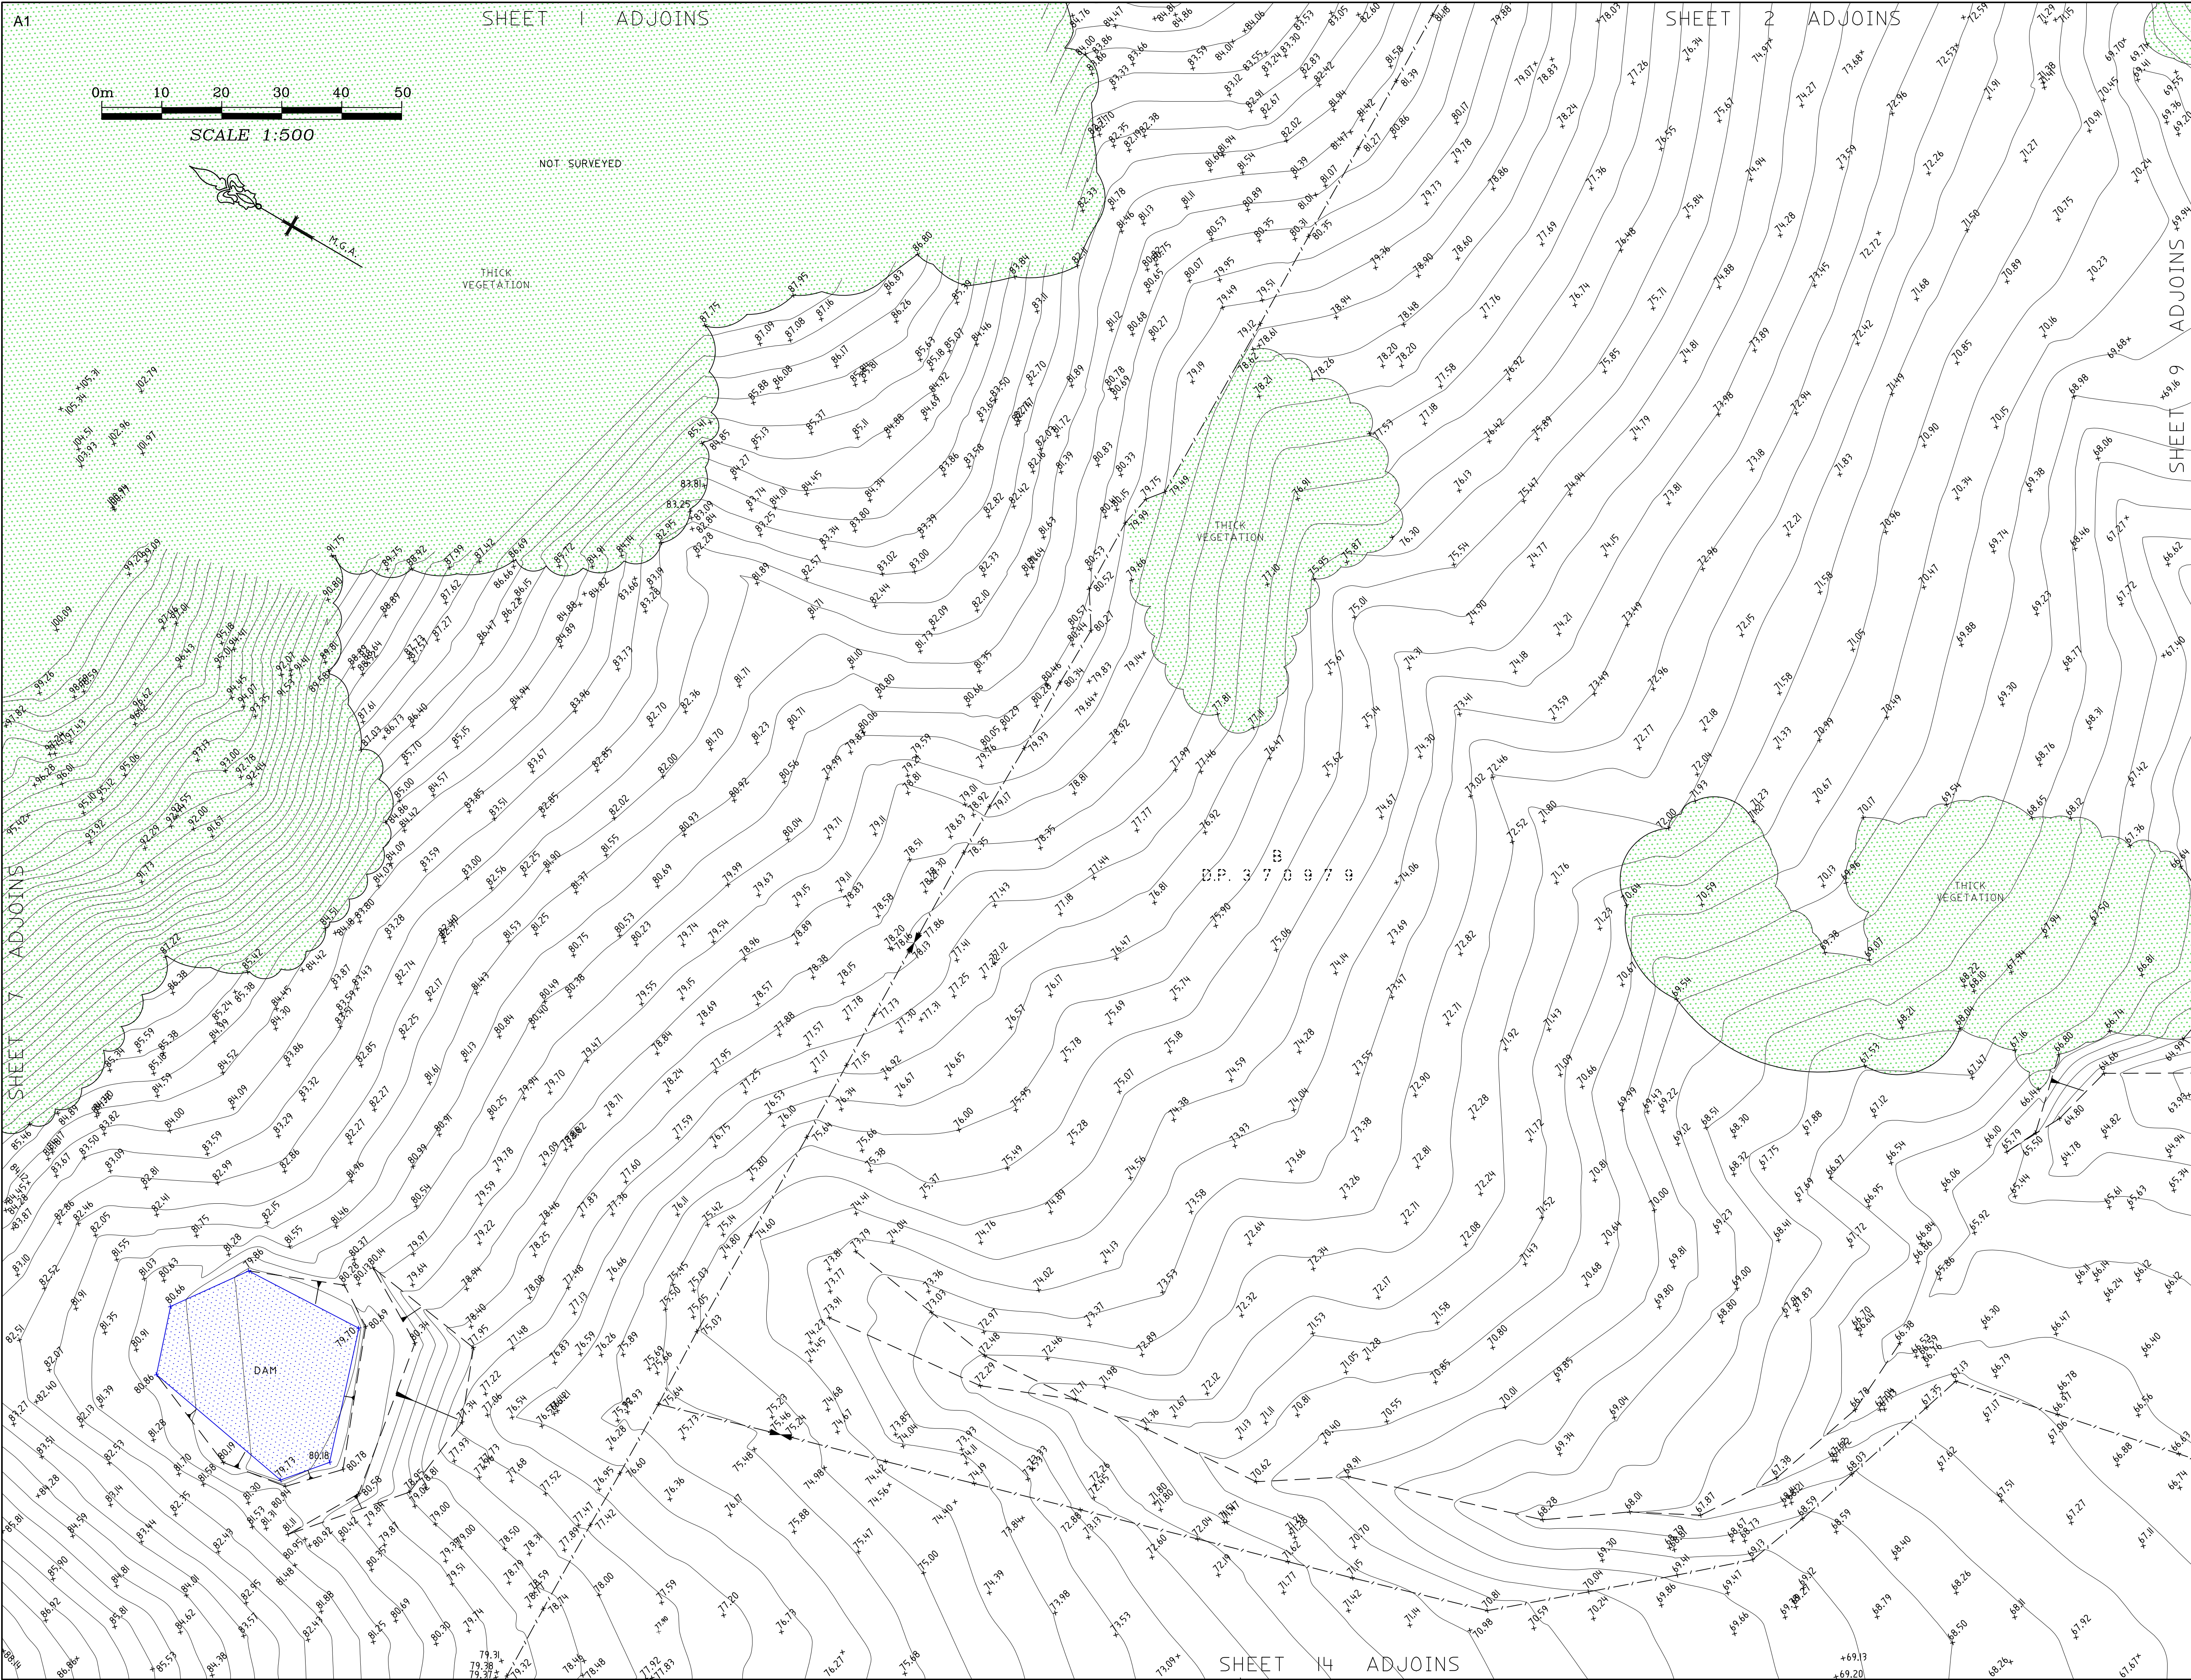

NOTES

- TREE SIZES ARE ESTIMATES ONLY
- CONTOURS ARE INDICATIVE ONLY. CONTOUR INTERVAL 0.5m.
- ONLY VISIBLE SERVICES HAVE BEEN LOCATED IN THIS SURVEY.
- USERS OF THIS DRAWING HAVE A DUTY OF CARE TO CONTACT "DIAL BEFORE YOU DIG" TREE CALL 1100 OR FOR SPEED OF RESPONSE VISIT www.dialbeforeyoudig.com.au
- SERVICE & UTILITIES SHOWN ON PLAN HAVE BEEN LOCATED BY PHYSICAL EVIDENCE ON SITE &/OR BY REFERENCE TO SERVICE PLANS FROM STATUTORY AUTHORITIES. SOME PITS MAY NOT HAVE BEEN OPENED TO VERIFY THE TYPE OF UTILITY. NEITHER EXCAVATION NOR POT-HOLING HAVE BEEN CARRIED OUT TO CONFIRM UNDERGROUND LOCATION. SERVICE DETAILS SHOULD BE CONFIRMED WITH THE RELEVANT SERVICE AUTHORITY DURING DESIGN & PRIOR TO ANY CONSTRUCTION.
- TELSTRA ADVISES THAT THIS SITE IS WITHIN THE PROXIMITY OF SOME OF THEIR MAJOR NETWORKS. AS PART OF YOUR DUTY OF CARE PLEASE CONTACT THE NETWORKING INTEGRITY AND COMPLIANCE GROUP (1800 653835) PRIOR TO PROCEEDING WITH ANY WORK.
- AS PART OF YOUR DUTY OF CARE PLEASE CONTACT THE FOLLOWING:
 - JEMENA GAS Ph: 132909
 - ENERGY AUSTRALIA Ph: 131525
 - INTEGRAL ENERGY Ph: 131002
 - SYDNEY WATER Ph: 132092
 - OPTUS-VISION Ph: 1800 505777
- ALL DIMENSIONS MUST BE VERIFIED ON SITE PRIOR TO ANY CONSTRUCTION.
- THIS PLAN HAS BEEN PREPARED FOR THE EXCLUSIVE USE OF CATHOLIC CEMETERIES BOARD.
- THE POSITION OF SURVEYED DATA HAS BEEN LOCATED AND IS SHOWN TO TOPOGRAPHIC ACCURACIES. IF CLEARANCES TO BOUNDARIES OR OTHER FEATURES ARE CRITICAL, DIMENSIONS ARE NOT SHOWN. FURTHER SURVEY MAY BE REQUIRED.
- BEARING AND DISTANCES OF BOUNDARIES ARE BY TITLE ONLY WITH BEARINGS RELATED TO M.G.A.
- COPYRIGHT © DEGOTARDI SMITH & PARTNERS SURVEYORS 2013.
- NO PART OF THIS SURVEY MAY BE REPRODUCED, STORED IN A RETRIEVAL SYSTEM OR TRANSMITTED IN ANY FORM, WITHOUT THE WRITTEN PERMISSION OF THE COPYRIGHT OWNER EXCEPT AS PERMITTED BY THE COPYRIGHT ACT 1968.
- ANY PERMITTED DOWNLOADING, ELECTRONIC STORAGE, DISPLAY, PRINT, COPY OR REPRODUCTION OF THIS SURVEY SHOULD CONTAIN NO ALTERATION OR ADDITION TO THE ORIGINAL SURVEY.
- THIS NOTICE MUST NOT BE ERASED.

HORIZONTAL DATUM:

CO-ORDINATE SYSTEM: M.G.A.

MARKS ADOPTED:

T.S. 4115 S.S.M. 15737
299 013.333 299 247.027
6 236 247.273 6 234 596.557

VERTICAL DATUM:

DATUM: A.H.D.
B.M. ADOPTED: S.S.M. 15737
R.L. 44.454
SOURCE: S.C.I.M.S.

A	FINAL	10/7/2013
REV.	AMENDMENTS	DATE

CLIENT:

CATHOLIC CEMETERIES BOARD
PO BOX 10
LIDCOMBE NSW 2141

PLAN

SHOWING DETAIL AND LEVELS
OVER LOT B D.P. 370979,
LOT 22 D.P. 564065, LOT 1
D.P. 218016 AND LOT 4 D.P. 239557
ST ANDREWS ROAD, VARROVILLE




Degotardi Smith & Partners
CONSULTING SURVEYORS ESTABLISHED 1957

11/19-23 Bridge Street | Pymble
NSW 2073 | Australia
t. (+61) 2 9440 1100
f. (+61) 2 9440 1055
e. surveys@degotardi.com.au
w. www.degotardi.com.au



L.G.A. CAMPBELLTOWN		SHEET 8 OF 18	
SURVEYED	DRAWN	CHECKED	APPROVED
	T.F.	G.S.	G.S.
SURVEY REFERENCE 33618		SCALE 1:500	DATE 10/7/2013
DRAWING NUMBER 33618A02		REV. A	

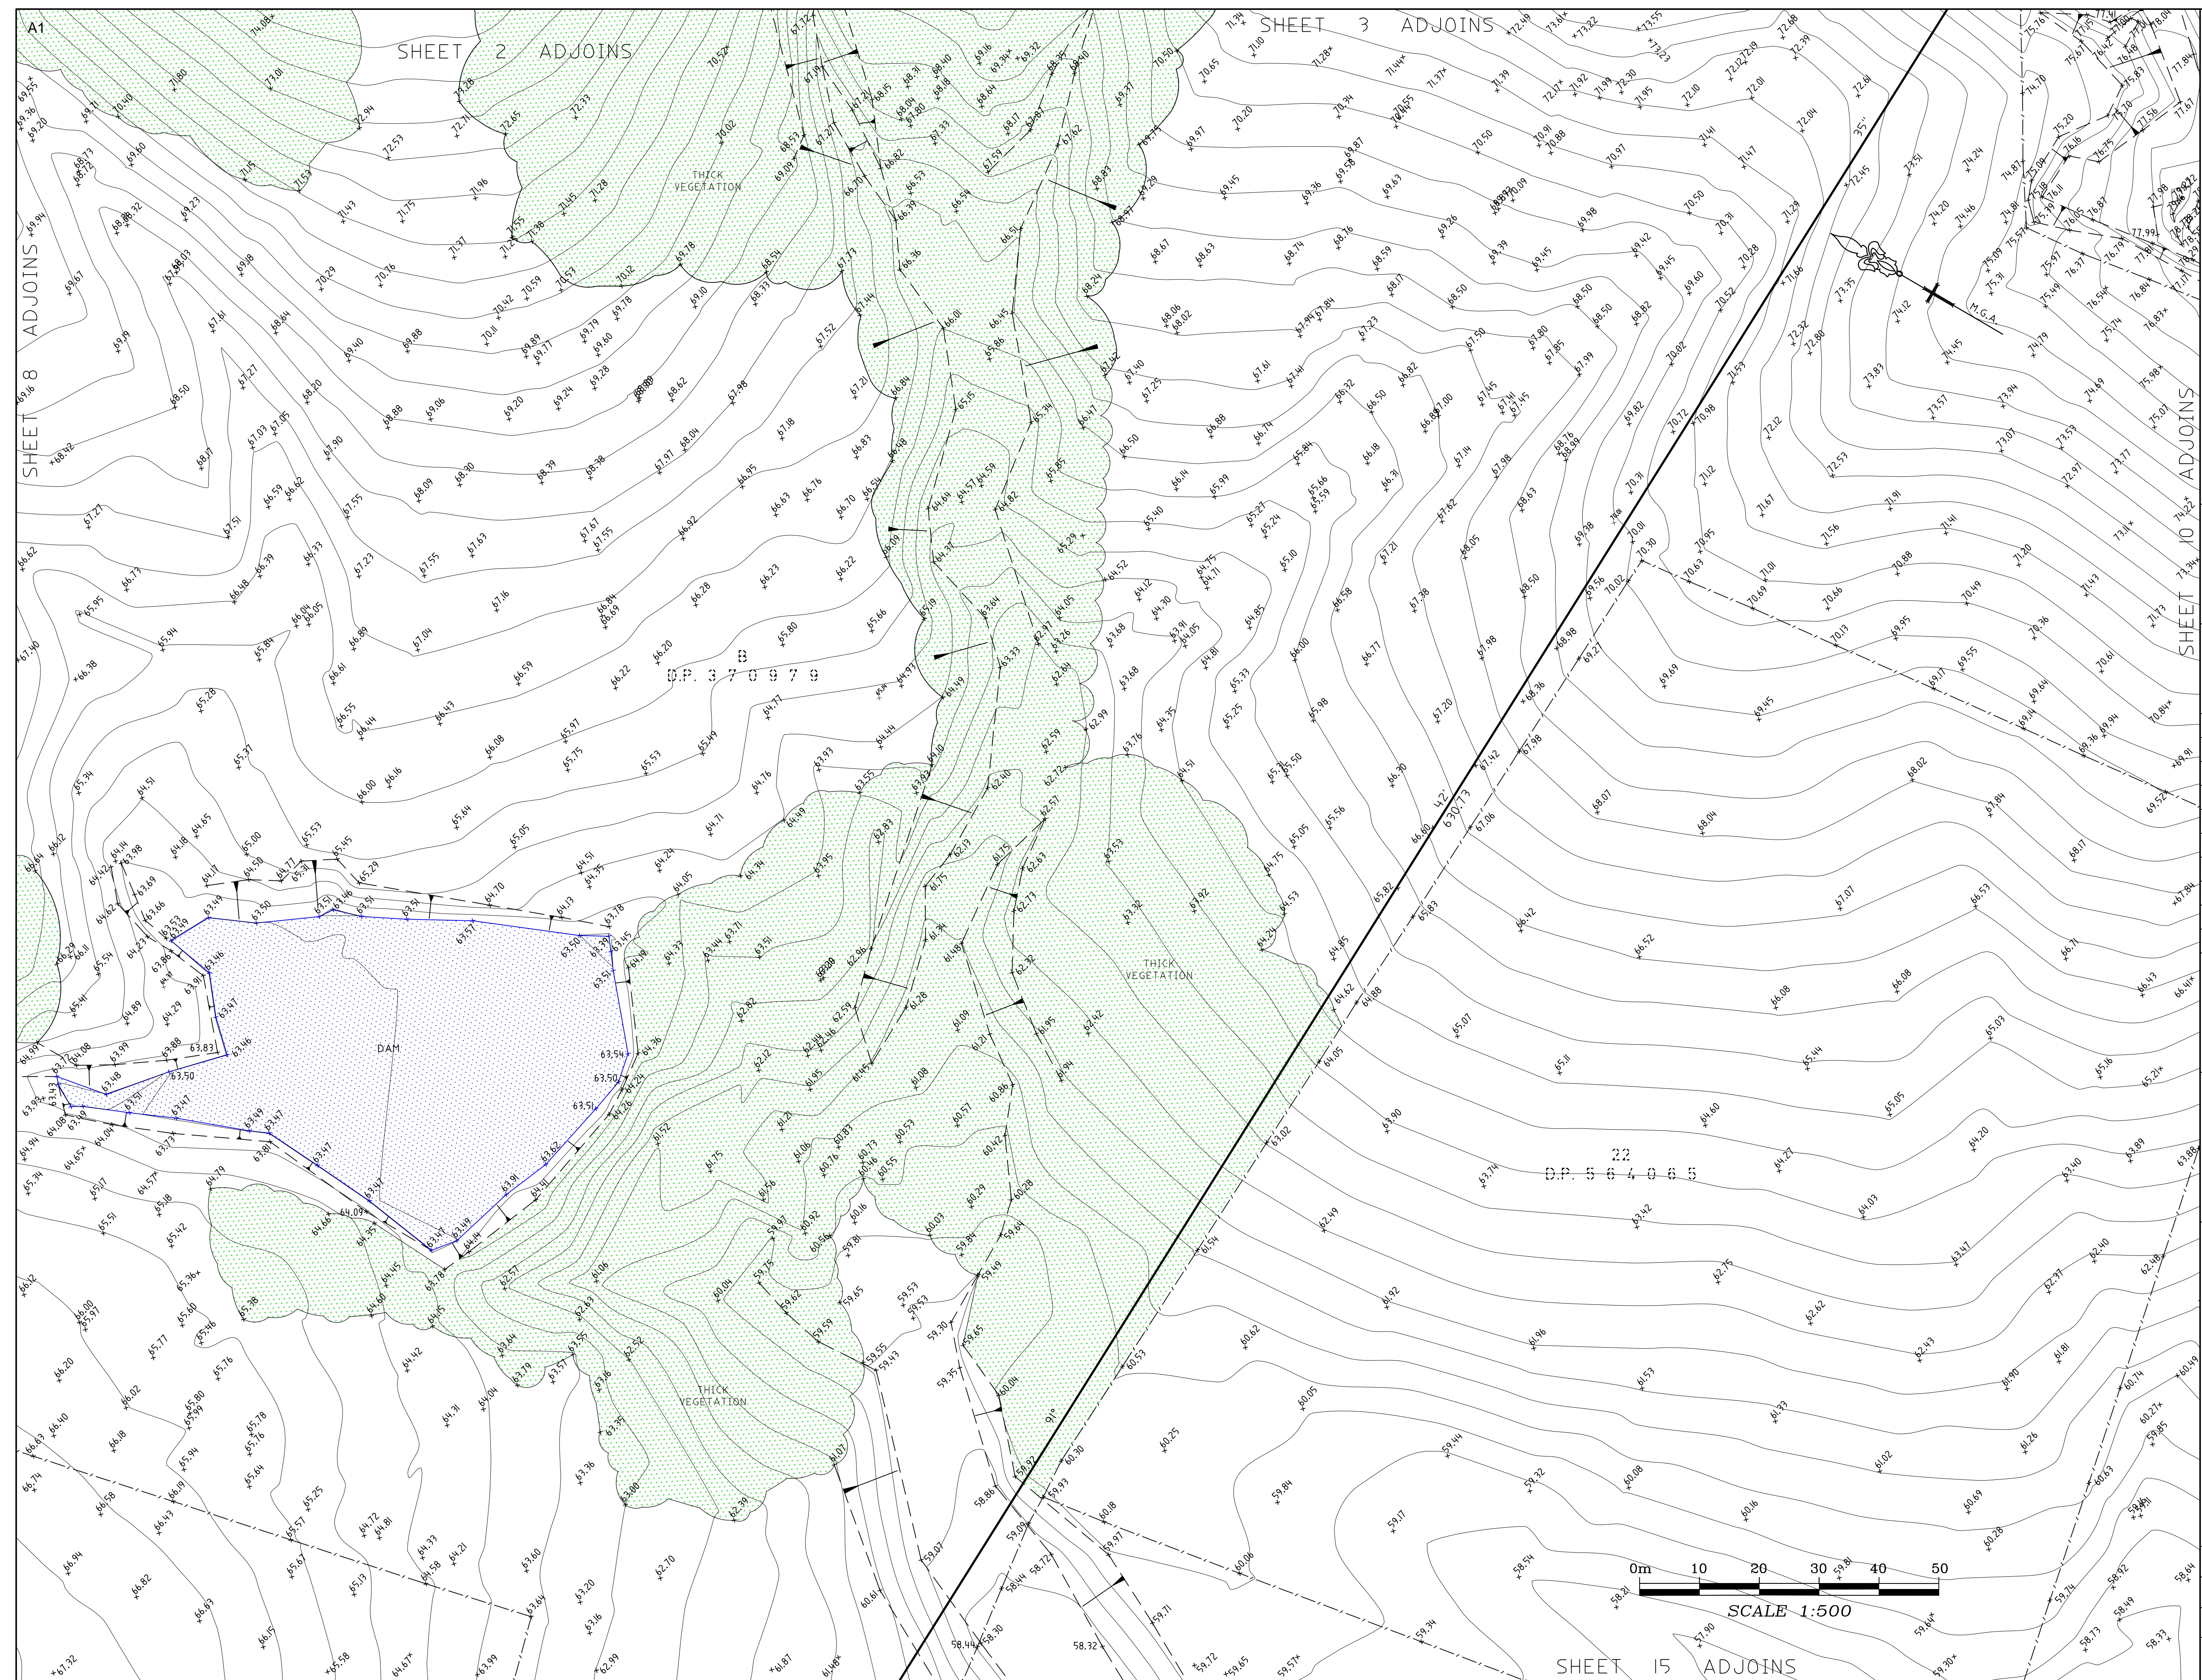

NOTES

- * TRES ARE SIZE ESTIMATES ONLY.
- * CONTOURS ARE INDICATIVE ONLY. CONTOUR INTERVAL 0.5m.
- * ONLY VISIBLE SERVICES HAVE BEEN LOCATED IN THIS SURVEY.
- * USERS OF THIS DRAWING HAVE A DUTY OF CARE TO CONTACT 'DIAL BEFORE YOU DIG' FREE CALL 1100 OR FOR SPEED OF RESPONSE VISIT www.dialbeforeyoudig.com
- * SERVICE & UTILITIES SHOWN ON PLAN HAVE BEEN LOCATED BY SURVEYORS ON SITE AND/OR BY REFERENCE TO SERVICE PLANS FROM STATUTORY AUTHORITIES. SOME PLANS MAY NOT HAVE BEEN AVAILABLE AT THE TIME OF THE SURVEY. THE SURVEYORS NOR POTHOLING HAVE BEEN CARRIED OUT TO CONFIRM UNDERGROUND LOCATION. SERVICE DETAILS SHOULD BE CONFIRMED WITH THE RELEVANT UTILITY COMPANY.
- * TELSTRA ADVISES THAT THIS SITE IS WITHIN THE PROXIMITY OF SOME OF THEIR MAJOR NETWORK. AS PART OF YOUR DUTY OF CARE PLEASE CONTACT TELSTRA ON 131 111 FOR FURTHER ASSISTANCE GROUP (1800 653935) PRIOR TO PROCEEDING WITH ANY WORK.
- * AS PART OF YOUR DUTY OF CARE PLEASE CONTACT THE FOLLOWING:

- JEMENA GAS Ph. 132909
GAS AUSTRALIA Ph. 136259
INTERVAL ENERGY Ph. 132002
SYDNEY WATER Ph. 132092
OPTUS-VISON Ph. 1800 505777
- ALL DIMENSIONS MUST BE VERIFIED ON SITE PRIOR TO ANY CONSTRUCTION.
- THIS PLAN HAS BEEN PREPARED FOR THE EXCLUSIVE USE OF CATHOLIC DIMENSIONERS BOARD.
- THE POSITION OF SURVEYED DATA HAS BEEN LOCATED AND IS SHOWN TO TOPOGRAPHIC ACCURACIES. IF CLEARANCES TO BOUNDARIES OR OTHER FEATURES ARE CRITICAL, AND DIMENSIONS ARE NOT SHOWN, FURTHER SURVEY MAY BE REQUIRED.
- BEARING AND DISTANCES OF BOUNDARIES ARE BY TITLE ONLY WITH BEARINGS RELATED TO M.G.A.
- COPYRIGHT © DEGOTARDI SMITH & PARTNERS SURVEYORS 2013.
- NO PART OF THIS SURVEY MAY BE REPRODUCED, STORED IN A RETRIEVAL SYSTEM OR TRANSMITTED IN ANY FORM, WITHOUT THE WRITTEN PERMISSION OF THE COPYRIGHT OWNER EXCEPT AS PERMITTED BY THE COPYRIGHT ACT 1968.
- ANY PERMITTED DOWNLOADING, ELECTRONIC STORAGE, DISPLAY, PRINT, COPY OR REPRODUCTION OF THIS SURVEY SHOULD CONTAIN NO ALTERATION OR ADDITION TO THE ORIGINAL SURVEY.
- THIS NOTICE MUST NOT BE ERASED.

HORIZONTAL DATUM:

CO-ORDINATE SYSTEM: M.G.A.

MARKS ADOPTED:

T.S. 4115	S.S.M. 15737
299 013.333	299 247.027
6 236 247.273	6 234 596.557

VERTICAL DATUM:

DATUM: A.H.D.
B.M. ADOPTED: S.S.M. 15737
R.L. 44.454
SOURCE: S.C.I.M.S.

A	FINAL	10/7/201
REV.	AMENDMENTS	DATE

CLIENT:

CATHOLIC CEMETERIES BOARD
PO BOX 10
LIDCOMBE NSW 2141

PLAN

SHOWING DETAIL AND LEVELS
OVER LOT B D.P. 370979,
LOT 22 D.P. 564065, LOT 1
D.P. 218016 AND LOT 4 D.P. 239557
ST ANDREWS ROAD, VARROVILLE




Degotardi Smith & Partners
CONSULTING SURVEYORS ESTABLISHED 1957

11/19-23 Bridge Street | Pymble
NSW 2073 | Australia
t. (+61) 2 9440 1100
f. (+61) 2 9440 1055
e. surveys@degotardi.com.au
w. www.degotardi.com.au



L.G.A. CAMPBELLTOWN		SHEET 9 OF 18	
SURVEYED	DRAWN T.F.	CHECKED G.S.	APPROVED G.S.
SURVEY REFERENCE 33618		SCALE 1:500	DATE 10/7/2013
DRAWING NUMBER 33618A02			REV. A

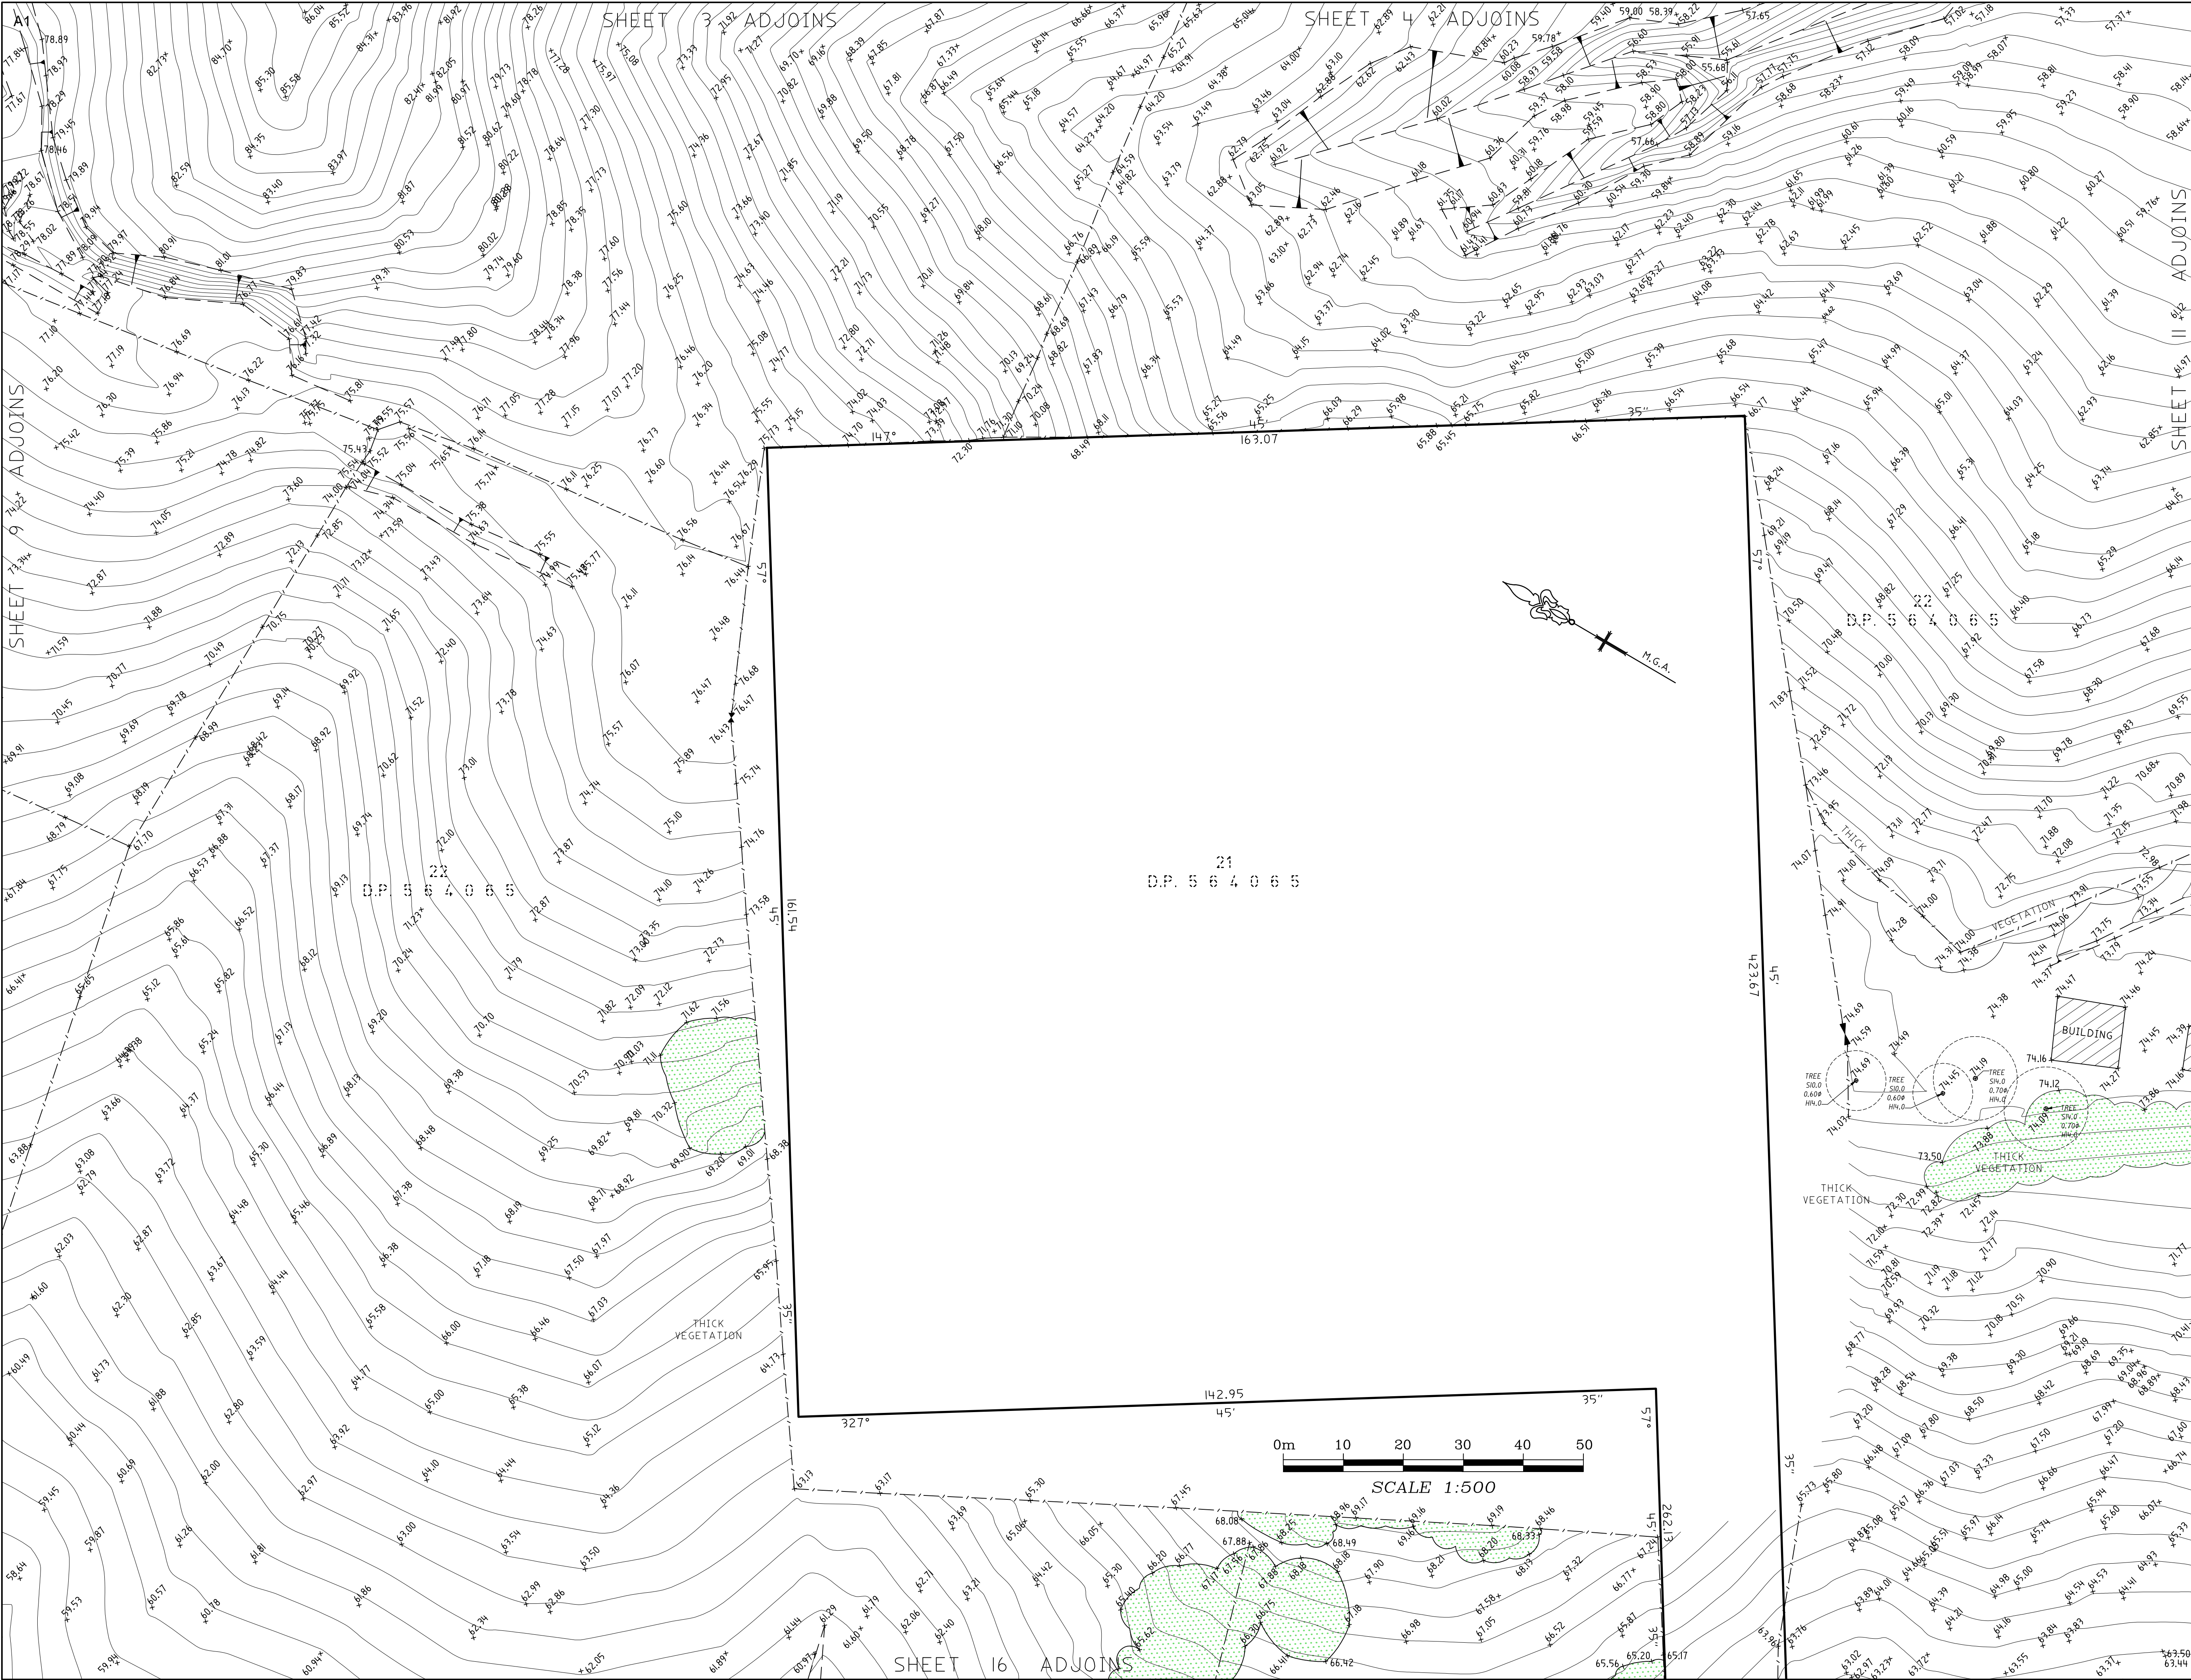

NOTES

- TREE SIZES ARE ESTIMATES ONLY
- CONTOURS ARE INDICATIVE ONLY. CONTOUR INTERVAL 0.5m.
- ONLY VISIBLE SERVICES HAVE BEEN LOCATED IN THIS SURVEY.
- USERS OF THIS DRAWING HAVE A DUTY OF CARE TO CONTACT "DIAL BEFORE YOU DIG" TREE CALL 1100 OR FOR SPEED OF RESPONSE VISIT www.dialbeforeyoudig.com.au
- SERVICE & UTILITIES SHOWN ON PLAN HAVE BEEN LOCATED BY PHYSICAL EVIDENCE ON SITE &/OR BY REFERENCE TO SERVICE PLANS FROM STATUTORY AUTHORITIES. SOME PITS MAY NOT HAVE BEEN OPENED TO VERIFY THE TYPE OF UTILITY. NEITHER EXCAVATION NOR POT-HOLING HAVE BEEN CARRIED OUT TO CONFIRM UNDERGROUND LOCATION. SERVICE DETAILS SHOULD BE CONFIRMED WITH THE RELEVANT SERVICE AUTHORITY DURING DESIGN & PRIOR TO ANY CONSTRUCTION.
- TELSTRA ADVISES THAT THIS SITE IS WITHIN THE PROXIMITY OF SOME OF THEIR MAJOR NETWORKS. AS PART OF YOUR DUTY OF CARE PLEASE CONTACT THE NETWORKING INTEGRITY AND COMPLIANCE GROUP (1800 653835) PRIOR TO PROCEEDING WITH ANY WORK.
- AS PART OF YOUR DUTY OF CARE PLEASE CONTACT THE FOLLOWING:
 - JEMENA GAS Ph: 132909
 - ENERGY AUSTRALIA Ph: 131525
 - INTEGRAL ENERGY Ph: 131002
 - SYDNEY WATER Ph: 132092
 - OPTUS-VISION Ph: 1800 505777
- ALL DIMENSIONS MUST BE VERIFIED ON SITE PRIOR TO ANY CONSTRUCTION.
- THIS PLAN HAS BEEN PREPARED FOR THE EXCLUSIVE USE OF CATHOLIC CEMETERIES BOARD.
- THE POSITION OF SURVEYED DATA HAS BEEN LOCATED AND IS SHOWN TO TOPOGRAPHIC ACCURACIES; IF CLEARANCES TO BOUNDARIES OR OTHER FEATURES ARE CRITICAL, DIMENSIONS ARE NOT SHOWN FURTHER SURVEY MAY BE REQUIRED.
- BEARING AND DISTANCES OF BOUNDARIES ARE BY TITLE ONLY WITH BEARINGS RELATED TO M.G.A.
- COPYRIGHT © DEGOTARDI SMITH & PARTNERS SURVEYORS 2013.
- NO PART OF THIS SURVEY MAY BE REPRODUCED, STORED IN A RETRIEVAL SYSTEM OR TRANSMITTED IN ANY FORM, WITHOUT THE WRITTEN PERMISSION OF THE COPYRIGHT OWNER EXCEPT AS PERMITTED BY THE COPYRIGHT ACT 1968.
- ANY PERMITTED DOWNLOADING, ELECTRONIC STORAGE, DISPLAY, PRINT, COPY OR REPRODUCTION OF THIS SURVEY SHOULD CONTAIN NO ALTERATION OR ADDITION TO THE ORIGINAL SURVEY.
- THIS NOTICE MUST NOT BE ERASED.

HORIZONTAL DATUM:

CO-ORDINATE SYSTEM: M.G.A.

MARKS ADOPTED:

T.S. 4115
299 013.333
6 236 247.273

S.S.M. 15737
299 247.027
6 234 596.557

VERTICAL DATUM:

DATUM:

B.M. ADOPTED:

R.L.

SOURCE:

A.H.D.

S.S.M. 15737

44.454

S.C.I.M.S.

A	FINAL	10/7/2013
REV.	AMENDMENTS	DATE

CLIENT:

CATHOLIC CEMETERIES BOARD
PO BOX 10
LIDCOMBE NSW 2141

PLAN


SHOWING DETAIL AND LEVELS
OVER LOT B D.P. 370979,
LOT 22 D.P. 564065, LOT 1
D.P. 218016 AND LOT 4 D.P. 239557
ST ANDREWS ROAD, VARROVILLE

D S & P

Degotardi Smith & Partners


CONSULTING SURVEYORS ESTABLISHED 1957

11/19-23 Bridge Street | Pymble
NSW 2073 | Australia
t. (+61) 2 9440 1100
f. (+61) 2 9440 1055
e. surveys@degotardi.com.au
w. www.degotardi.com.au


Global Mark.com.au®


L.G.A. CAMPBELLTOWN		SHEET 100F 18	
SURVEYED	DRAWN	CHECKED	APPROVED
	T.F.	G.S.	G.S.
SURVEY REFERENCE 33618		SCALE 1:500	DATE 10/7/2013
DRAWING NUMBER 33618A02			REV. A

SHEET 6 ADJOINS

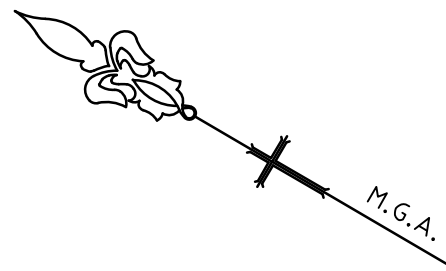

L.G.A. CAMPBELLTOWN		SHEET 12 OF 18	
SURVEYED	DRAWN T.F.	CHECKED G.S.	APPROVED G.S.
SURVEY REFERENCE 33618		SCALE 1:500	DATE 10/7/2013
DRAWING NUMBER 33618A02			REV. A

SHEET 18 ADJOINS

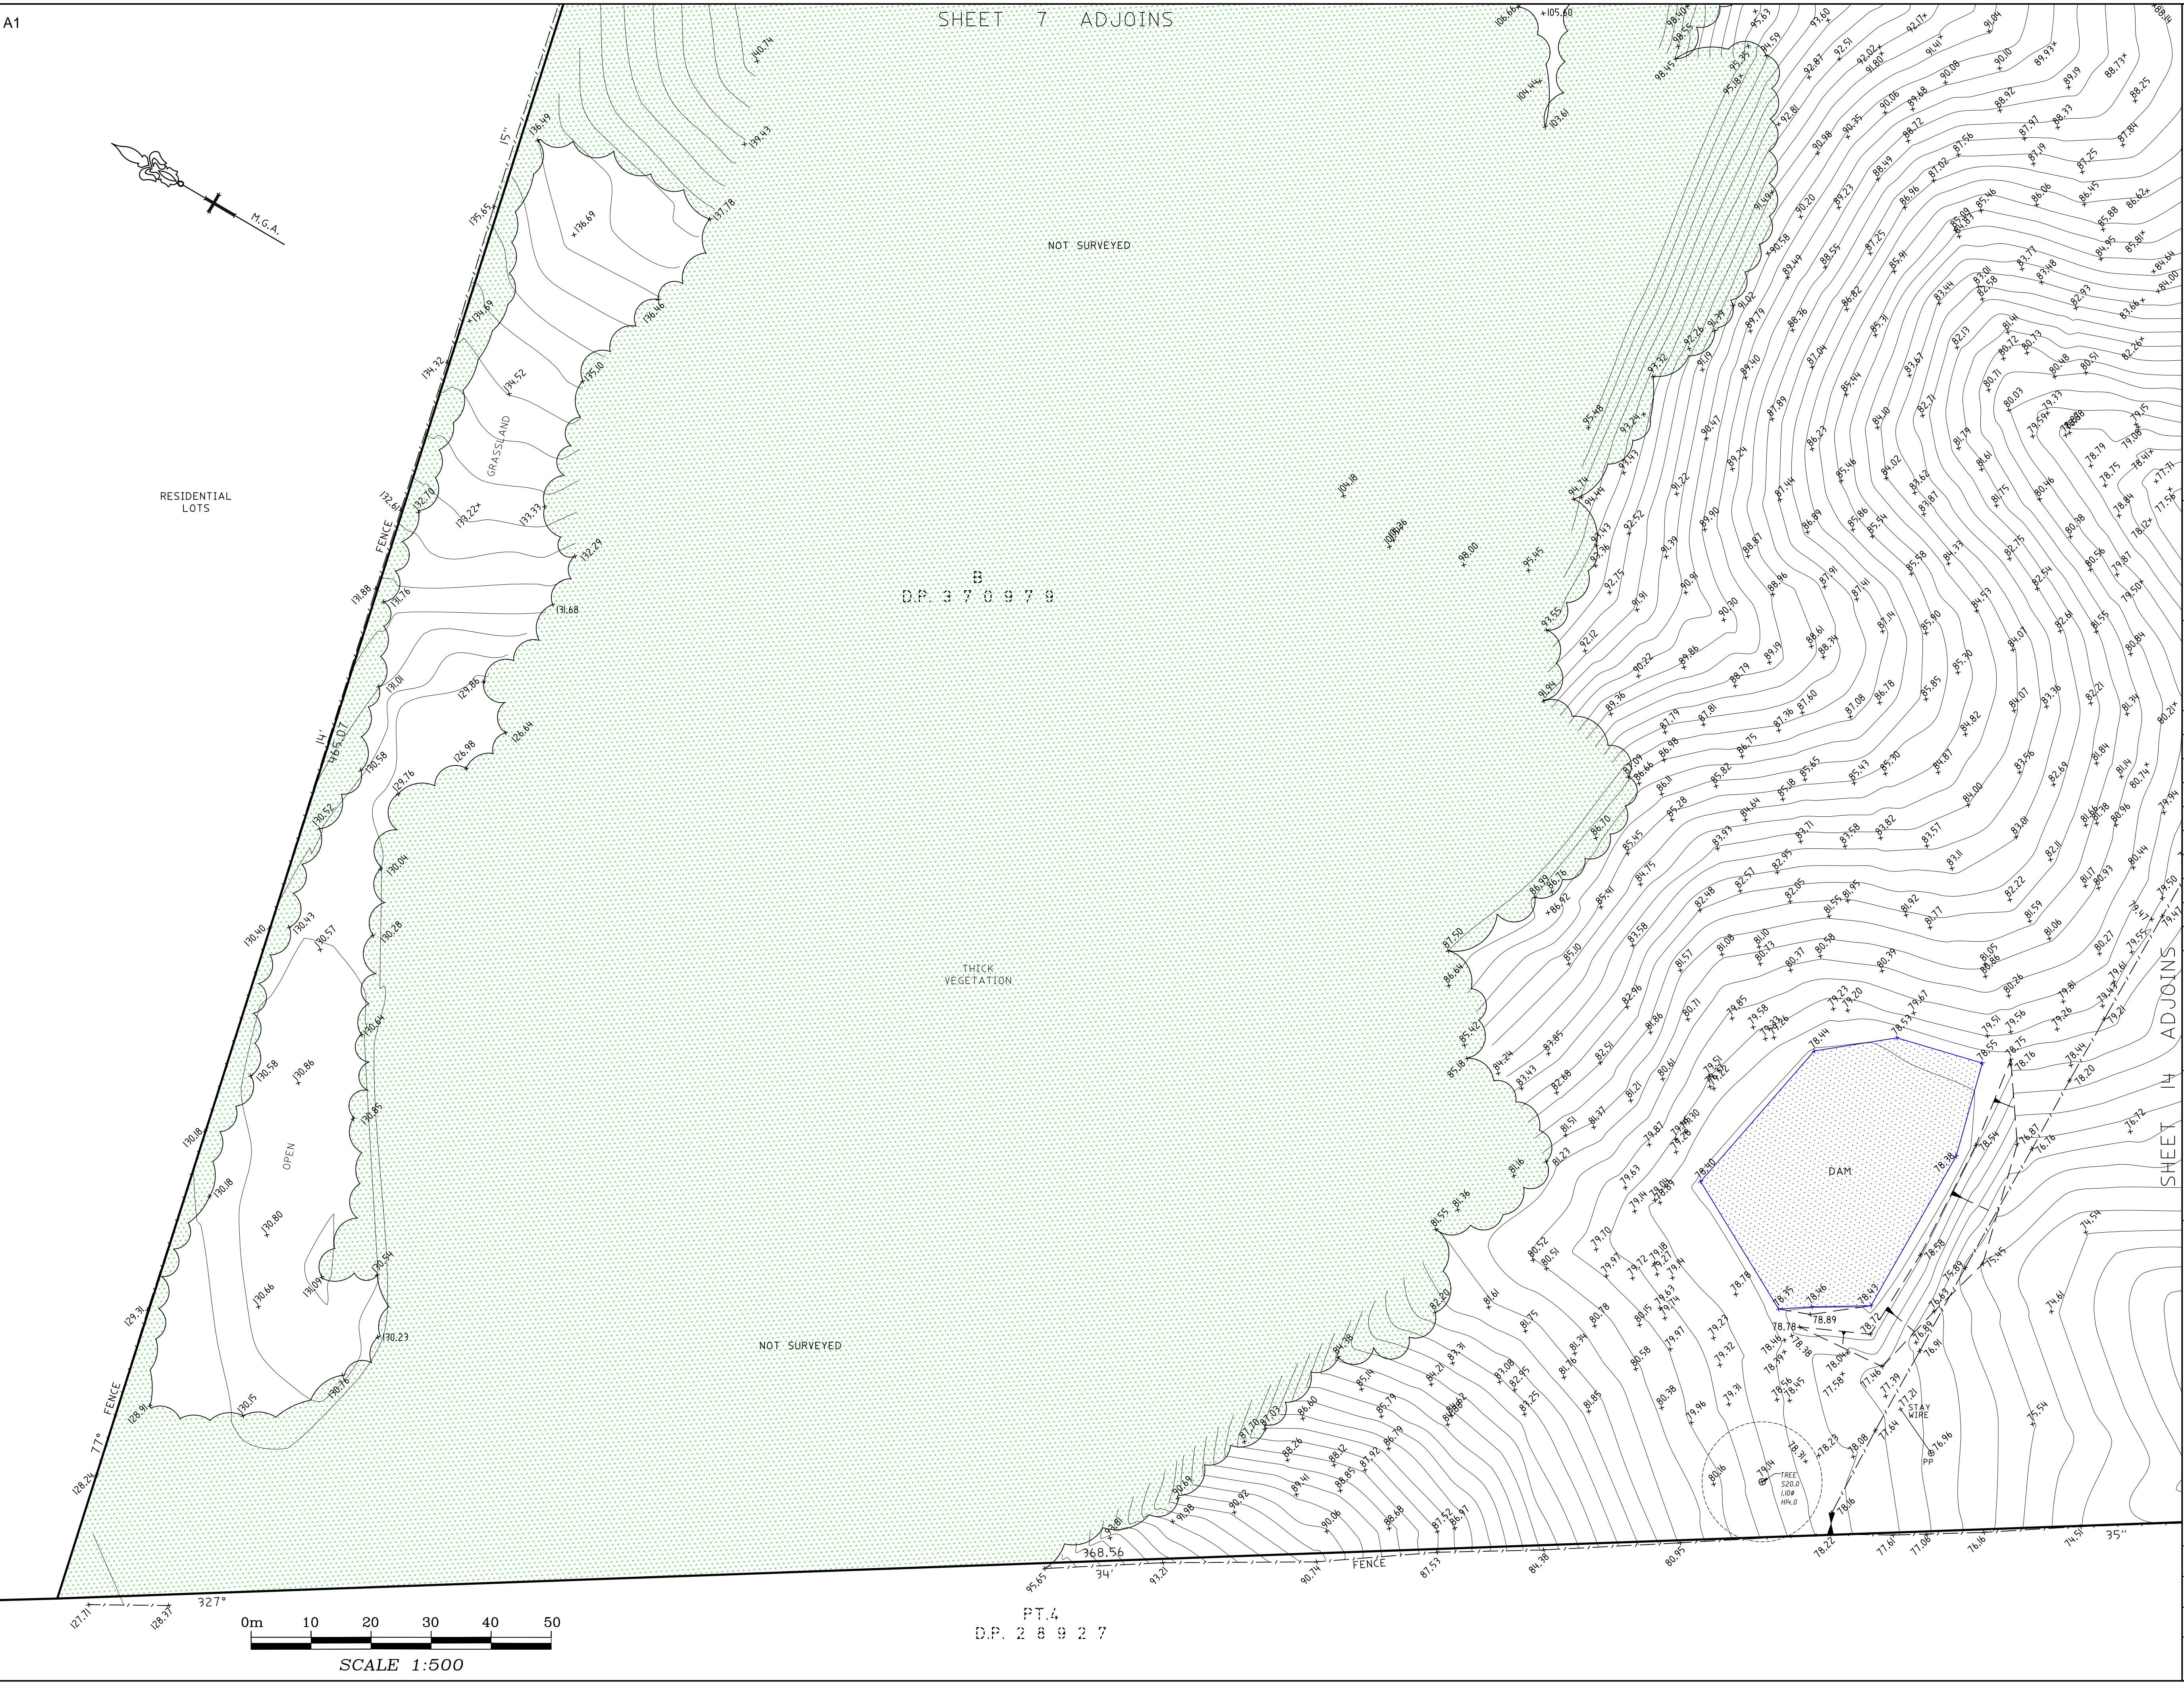

NOTES

- TREE SIZES ARE ESTIMATES ONLY
- CONTOURS ARE INDICATIVE ONLY. CONTOUR INTERVAL 0.5m.
- ONLY VISIBLE SERVICES HAVE BEEN LOCATED IN THIS SURVEY.
- USERS OF THIS DRAWING HAVE A DUTY OF CARE TO CONTACT "DIAL BEFORE YOU DIG" FREE CALL 1100 OR FOR SPEED OF RESPONSE VISIT www.dialbeforeyoudig.com.au
- SERVICE & UTILITIES SHOWN ON PLAN HAVE BEEN LOCATED BY PHYSICAL EVIDENCE ON SITE &/OR BY REFERENCE TO SERVICE PLANS FROM STATUTORY AUTHORITIES. SOME PITS MAY NOT HAVE BEEN OPENED TO VERIFY THE TYPE OF UTILITY. NEITHER EXCAVATION NOR POT-HOLING HAVE BEEN CARRIED OUT TO CONFIRM UNDERGROUND LOCATION. SERVICE DETAILS SHOULD BE CONFIRMED WITH THE RELEVANT SERVICE AUTHORITY DURING DESIGN & PRIOR TO ANY CONSTRUCTION.
- TELSTRA ADVISES THAT THIS SITE IS WITHIN THE PROXIMITY OF SOME OF THEIR MAJOR NETWORKS. AS PART OF YOUR DUTY OF CARE PLEASE CONTACT THE NETWORKING INTEGRITY AND COMPLIANCE GROUP (1800 653835) PRIOR TO PROCEEDING WITH ANY WORK.
- AS PART OF YOUR DUTY OF CARE PLEASE CONTACT THE FOLLOWING:
 - JEMENA GAS Ph: 132909
 - ENERGY AUSTRALIA Ph: 131525
 - INTEGRAL ENERGY Ph: 131002
 - SYDNEY WATER Ph: 132092
 - OPTUS-VISION Ph: 1800 505777
- ALL DIMENSIONS MUST BE VERIFIED ON SITE PRIOR TO ANY CONSTRUCTION.
- THIS PLAN HAS BEEN PREPARED FOR THE EXCLUSIVE USE OF CATHOLIC CEMETERIES BOARD.
- THE POSITION OF SURVEYED DATA HAS BEEN LOCATED AND IS SHOWN TO TOPOGRAPHIC ACCURACIES. IF CLEARANCES TO BOUNDARIES OR OTHER FEATURES ARE CRITICAL, DIMENSIONS ARE NOT SHOWN. FURTHER SURVEY MAY BE REQUIRED.
- BEARING AND DISTANCES OF BOUNDARIES ARE BY TITLE ONLY WITH BEARINGS RELATED TO M.G.A.
- COPYRIGHT © DEGOTARDI SMITH & PARTNERS SURVEYORS 2013.
- NO PART OF THIS SURVEY MAY BE REPRODUCED, STORED IN A RETRIEVAL SYSTEM OR TRANSMITTED IN ANY FORM, WITHOUT THE WRITTEN PERMISSION OF THE COPYRIGHT OWNER EXCEPT AS PERMITTED BY THE COPYRIGHT ACT 1968.
- ANY PERMITTED DOWNLOADING, ELECTRONIC STORAGE, DISPLAY, PRINT, COPY OR REPRODUCTION OF THIS SURVEY SHOULD CONTAIN NO ALTERATION OR ADDITION TO THE ORIGINAL SURVEY.
- THIS NOTICE MUST NOT BE ERASED.

HORIZONTAL DATUM:

CO-ORDINATE SYSTEM: M.G.A.

MARKS ADOPTED:

T.S. 4115 S.S.M. 15737
299 013.333 299 247.027
6 236 247.273 6 234 596.557

VERTICAL DATUM:

DATUM: A.H.D.
B.M. ADOPTED: S.S.M. 15737
R.L. 44.454
SOURCE: S.C.I.M.S.

A	FINAL	10/7/2013
REV.	AMENDMENTS	DATE

CLIENT:

CATHOLIC CEMETERIES BOARD
PO BOX 10
LIDCOMBE NSW 2141

PLAN

SHOWING DETAIL AND LEVELS
OVER LOT B D.P. 370979,
LOT 22 D.P. 564065, LOT 1
D.P. 218016 AND LOT 4 D.P. 239557
ST ANDREWS ROAD, VARROVILLE




Degotardi Smith & Partners
CONSULTING SURVEYORS ESTABLISHED 1957

11/19-23 Bridge Street | Pymble
NSW 2073 | Australia
t. (+61) 2 9440 1100
f. (+61) 2 9440 1055
e. surveys@degotardi.com.au
w. www.degotardi.com.au



L.G.A. CAMPBELLTOWN		SHEET 13 OF 18	
SURVEYED	DRAWN	CHECKED	APPROVED
	T.F.	G.S.	G.S.
SURVEY REFERENCE 33618		SCALE 1:500	DATE 10/7/2013
DRAWING NUMBER 33618A02			REV. A

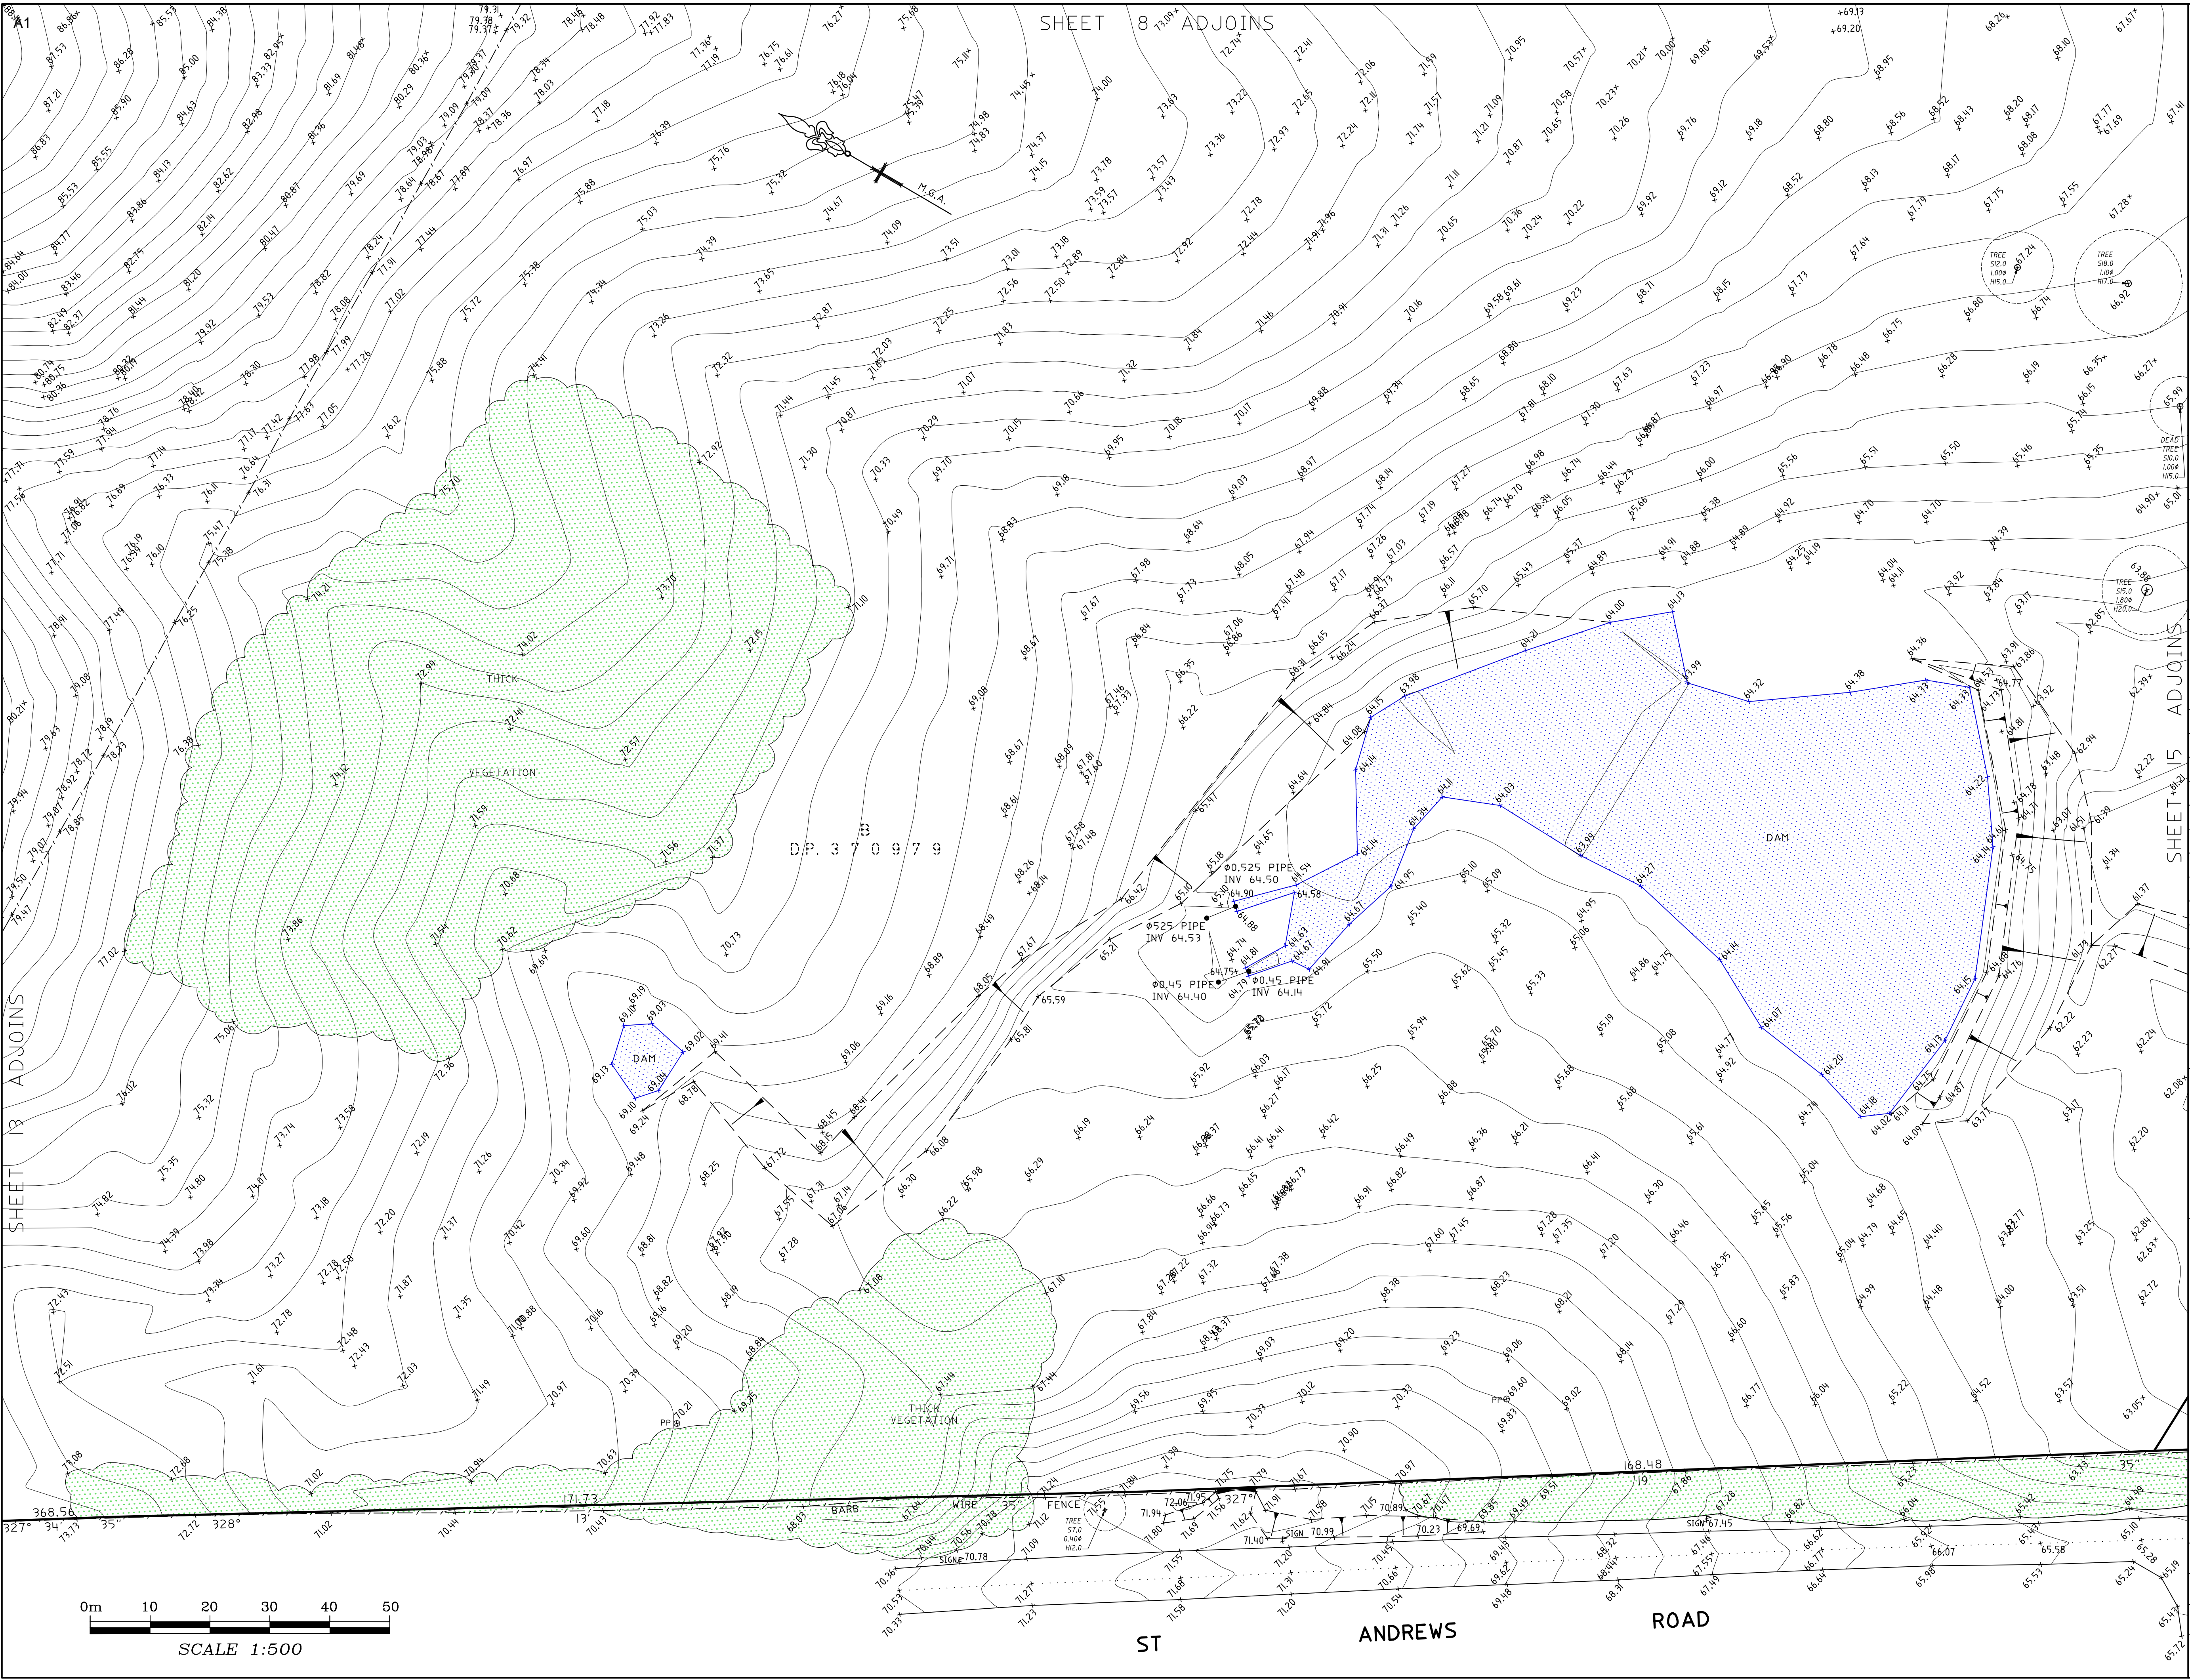

NOTES

- *TREE SIZES ARE ESTIMATES ONLY
- *CONTOURS ARE INDICATIVE ONLY. CONTOUR INTERVAL 0.5m.
- *ONLY VISIBLE SERVICES HAVE BEEN LOCATED IN THIS SURVEY.
- *USERS OF THIS DRAWING HAVE A DUTY OF CARE TO CONTACT "DIAL BEFORE YOU DIG" TREE CALL 1100 OR FOR SPEED OF RESPONSE VISIT www.dialbeforeyoudig.com.au
- *SERVICE & UTILITIES SHOWN ON PLAN HAVE BEEN LOCATED BY PHYSICAL EVIDENCE ON SITE &/OR BY REFERENCE TO SERVICE PLANS FROM STATUTORY AUTHORITIES. SOME PITS MAY NOT HAVE BEEN OPENED TO VERIFY THE TYPE OF UTILITY. NEITHER EXCAVATION NOR POT-HOLING HAVE BEEN CARRIED OUT TO CONFIRM UNDERGROUND LOCATION. SERVICE DETAILS SHOULD BE CONFIRMED WITH THE RELEVANT SERVICE AUTHORITY DURING DESIGN & PRIOR TO ANY CONSTRUCTION.
- *TELSTRA ADVISES THAT THIS SITE IS WITHIN THE PROXIMITY OF SOME OF THEIR MAJOR NETWORKS. AS PART OF YOUR DUTY OF CARE PLEASE CONTACT THE NETWORKING INTEGRITY AND COMPLIANCE GROUP (1800 653635) PRIOR TO PROCEEDING WITH ANY WORK.
- *AS PART OF YOUR DUTY OF CARE PLEASE CONTACT THE FOLLOWING:

JEMENA GAS
ENERGY AUSTRALIA
INTEGRAL ENERGY
SYDNEY WATER
OPTUS-VISION

Ph: 132909
Ph: 131525
Ph: 131002
Ph: 132992
Ph: 1800 505777

- *ALL DIMENSIONS MUST BE VERIFIED ON SITE PRIOR TO ANY CONSTRUCTION.
- *THIS PLAN HAS BEEN PREPARED FOR THE EXCLUSIVE USE OF CATHOLIC CEMETERIES BOARD.
- *THE POSITION OF SURVEYED DATA HAS BEEN LOCATED AND IS SHOWN TO TOPOGRAPHIC ACCURACIES. IF CLEARANCES TO BOUNDARIES OR OTHER FEATURES ARE CRITICAL, DIMENSIONS ARE NOT SHOWN. FURTHER SURVEY MAY BE REQUIRED.
- *BEARING AND DISTANCES OF BOUNDARIES ARE BY TITLE ONLY WITH BEARINGS RELATED TO M.G.A.
- *COPYRIGHT © DEGOTARDI SMITH & PARTNERS SURVEYORS 2013.

NO PART OF THIS SURVEY MAY BE REPRODUCED, STORED IN A RETRIEVAL SYSTEM OR TRANSMITTED IN ANY FORM, WITHOUT THE WRITTEN PERMISSION OF THE COPYRIGHT OWNER EXCEPT AS PERMITTED BY THE COPYRIGHT ACT 1968.

ANY PERMITTED DOWNLOADING, ELECTRONIC STORAGE, DISPLAY, PRINT, COPY OR REPRODUCTION OF THIS SURVEY SHOULD CONTAIN NO ALTERATION OR ADDITION TO THE ORIGINAL SURVEY. THIS NOTICE MUST NOT BE ERASED.

HORIZONTAL DATUM:

CO-ORDINATE SYSTEM: M.G.A.

MARKS ADOPTED:

T.S. 4115
299 013.333
6 236 247.273

S.S.M. 15737
299 247.027
6 234 596.557

VERTICAL DATUM:

DATUM: A.H.D.
B.M. ADOPTED: S.S.M. 15737
R.L. 44.454
SOURCE: S.C.I.M.S.

A	FINAL	10/7/2013
REV.	AMENDMENTS	DATE

CLIENT:

CATHOLIC CEMETERIES BOARD
PO BOX 10
LIDCOMBE NSW 2141

PLAN

SHOWING DETAIL AND LEVELS
OVER LOT B D.P. 370979,
LOT 22 D.P. 564065, LOT 1
D.P. 218016 AND LOT 4 D.P. 239557
ST ANDREWS ROAD, VARROVILLE




Degotardi Smith & Partners
CONSULTING SURVEYORS ESTABLISHED 1957

11/19-23 Bridge Street | Pymble
NSW 2073 | Australia
t. (+61) 2 9440 1100
f. (+61) 2 9440 1055
e. surveys@degotardi.com.au
w. www.degotardi.com.au



L.G.A. CAMPBELLTOWN		SHEET 14 OF 18	
SURVEYED	DRAWN	CHECKED	APPROVED
	T.F.	G.S.	G.S.
SURVEY REFERENCE 33618		SCALE 1:500	DATE 10/7/2013
DRAWING NUMBER 33618A02		REV. A	

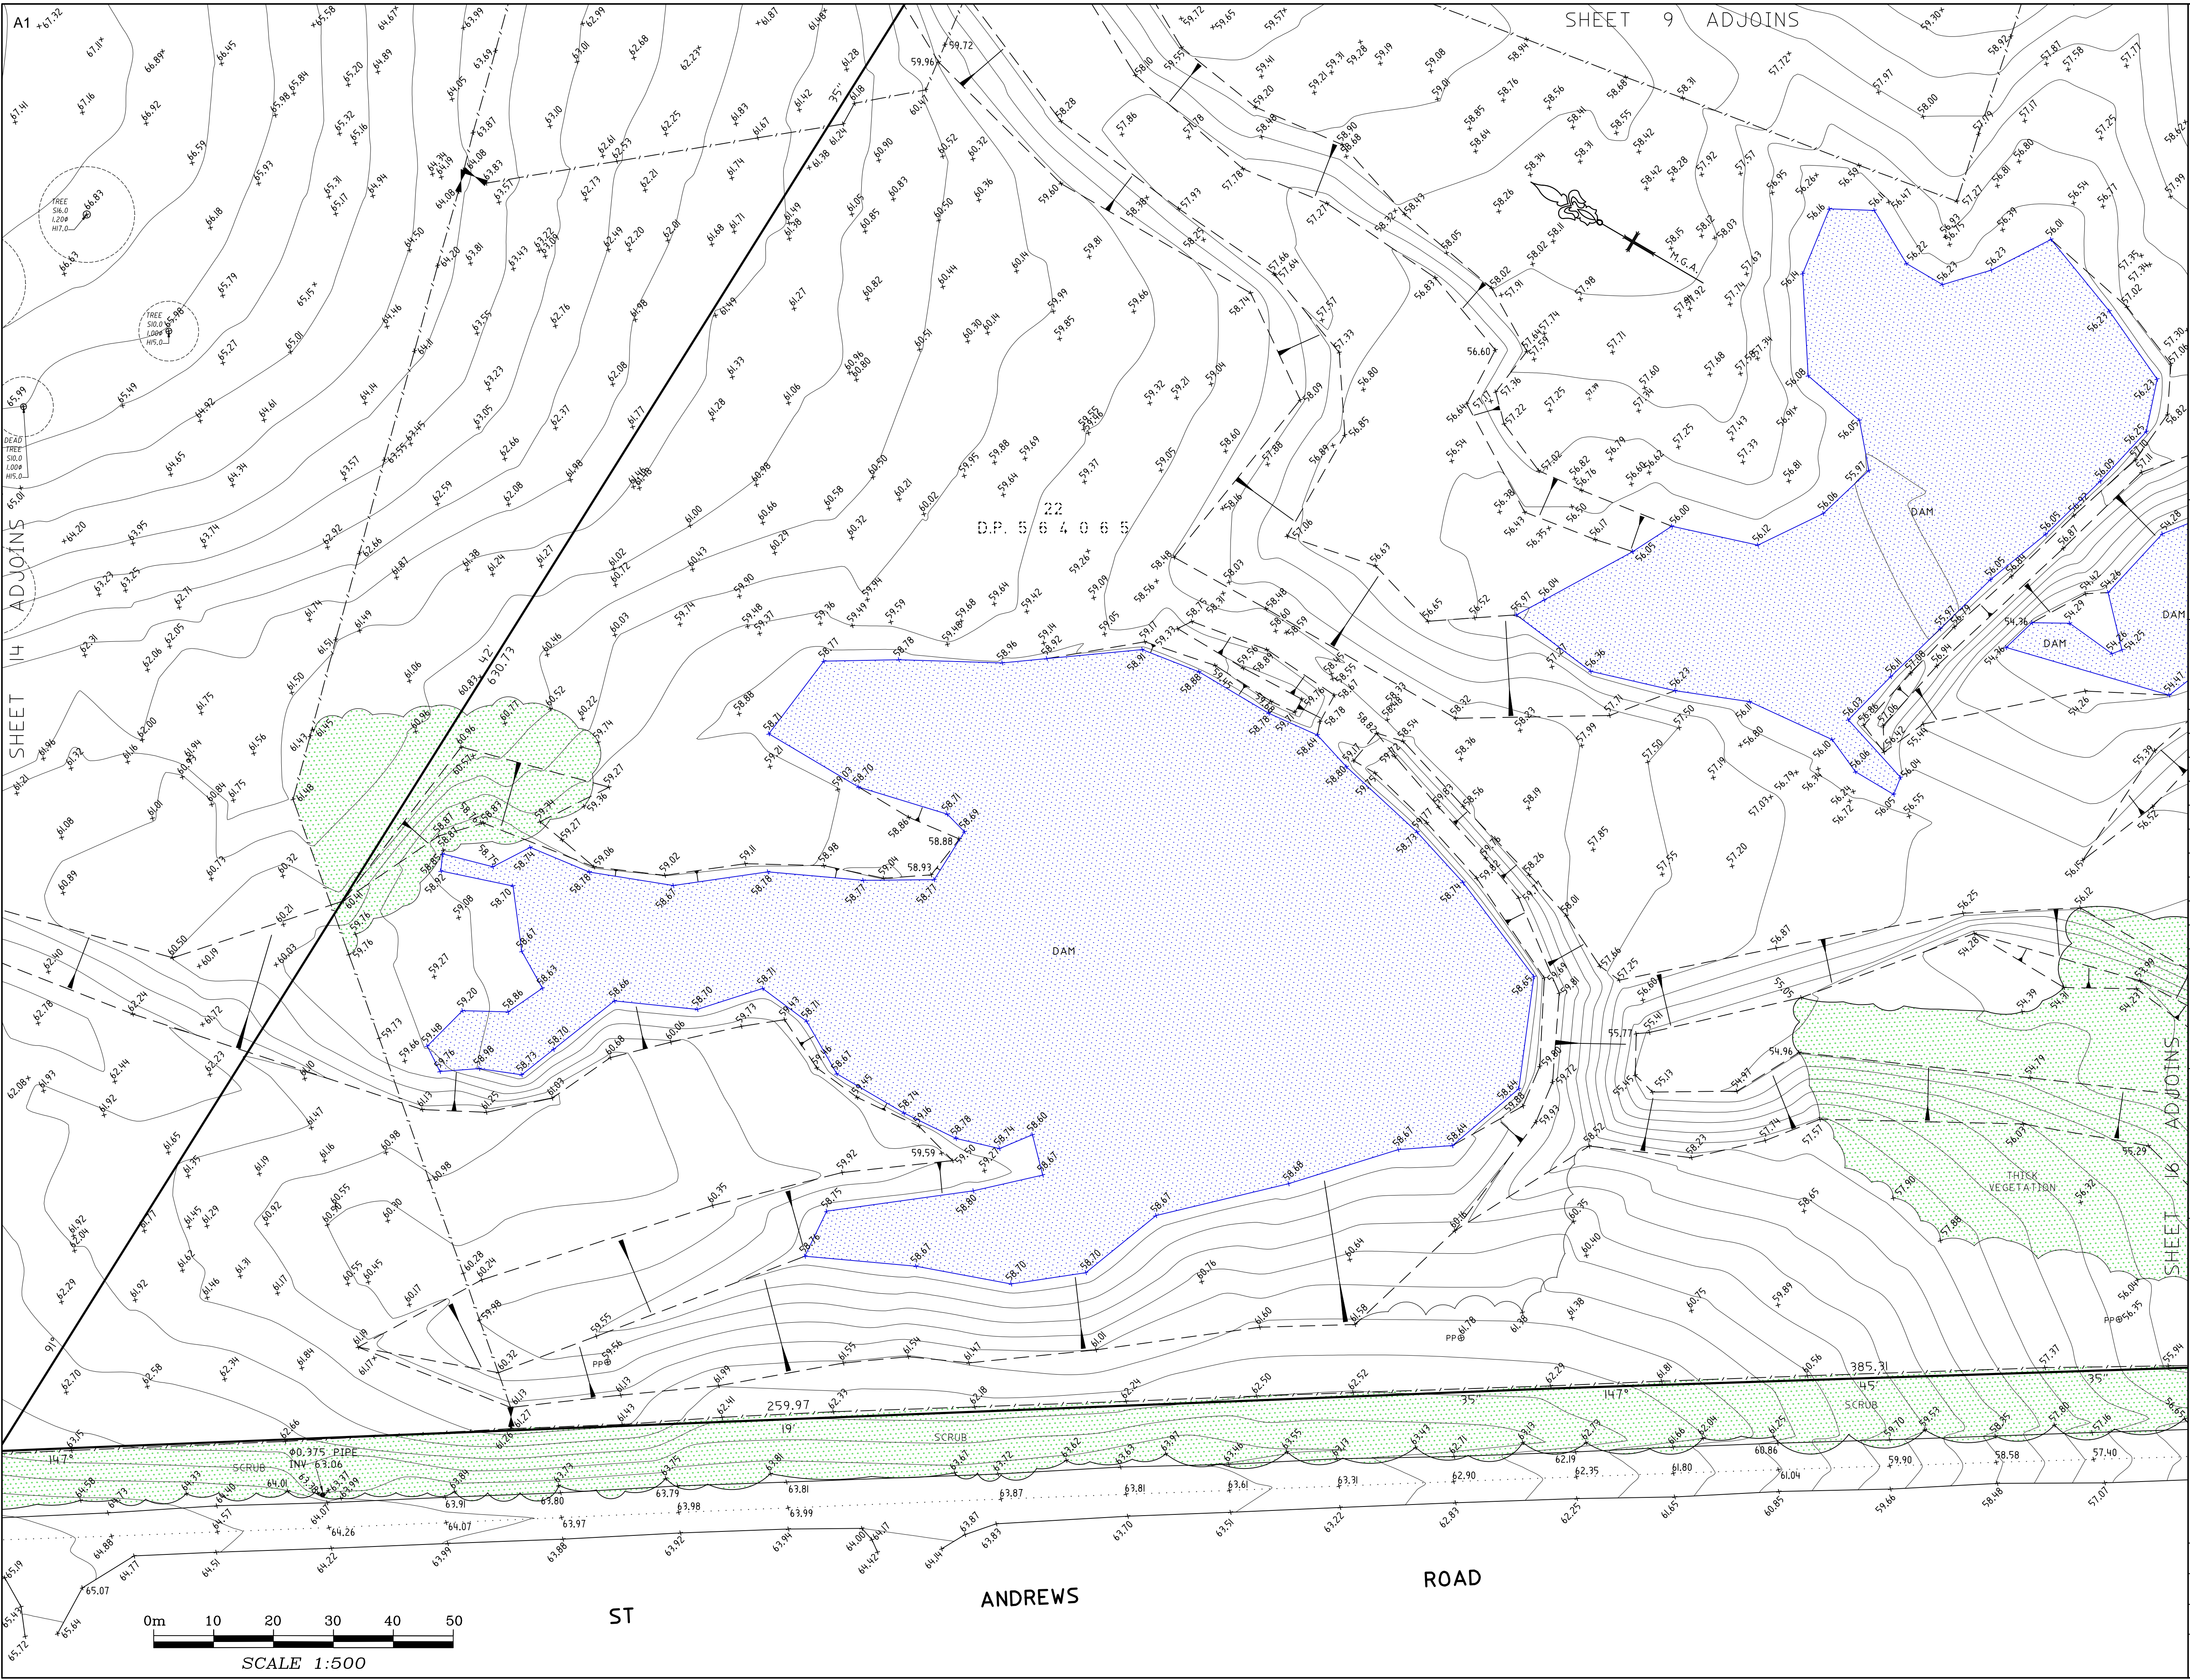

NOTES

- TREE SIZES ARE ESTIMATES ONLY
- CONTOURS ARE INDICATIVE ONLY. CONTOUR INTERVAL 0.5m.
- ONLY VISIBLE SERVICES HAVE BEEN LOCATED IN THIS SURVEY.
- USERS OF THIS DRAWING HAVE A DUTY OF CARE TO CONTACT "DIAL BEFORE YOU DIG" TREE CALL 1100 OR FOR SPEED OF RESPONSE VISIT www.dialbeforeyoudig.com.au
- SERVICE & UTILITIES SHOWN ON PLAN HAVE BEEN LOCATED BY PHYSICAL EVIDENCE ON SITE &/OR BY REFERENCE TO SERVICE PLANS FROM STATUTORY AUTHORITIES. SOME PITS MAY NOT HAVE BEEN OPENED TO VERIFY THE TYPE OF UTILITY. NEITHER EXCAVATION NOR POT-HOLING HAVE BEEN CARRIED OUT TO CONFIRM UNDERGROUND LOCATION. SERVICE DETAILS SHOULD BE CONFIRMED WITH THE RELEVANT SERVICE AUTHORITY DURING DESIGN & PRIOR TO ANY CONSTRUCTION.
- TELSTRA ADVISES THAT THIS SITE IS WITHIN THE PROXIMITY OF SOME OF THEIR MAJOR NETWORKS. AS PART OF YOUR DUTY OF CARE PLEASE CONTACT THE NETWORKING INTEGRITY AND COMPLIANCE GROUP (1800 653835) PRIOR TO PROCEEDING WITH ANY WORK.
- AS PART OF YOUR DUTY OF CARE PLEASE CONTACT THE FOLLOWING:
 - JEMENA GAS Ph: 132909
 - ENERGY AUSTRALIA Ph: 131525
 - INTEGRAL ENERGY Ph: 131002
 - SYDNEY WATER Ph: 132092
 - OPTUS-VISION Ph: 1800 505777
- ALL DIMENSIONS MUST BE VERIFIED ON SITE PRIOR TO ANY CONSTRUCTION.
- THIS PLAN HAS BEEN PREPARED FOR THE EXCLUSIVE USE OF CATHOLIC CEMETERIES BOARD.
- THE POSITION OF SURVEYED DATA HAS BEEN LOCATED AND IS SHOWN TO TOPOGRAPHIC ACCURACIES. IF CLEARANCES TO BOUNDARIES OR OTHER FEATURES ARE CRITICAL, DIMENSIONS ARE NOT SHOWN. FURTHER SURVEY MAY BE REQUIRED.
- BEARING AND DISTANCES OF BOUNDARIES ARE BY TITLE ONLY WITH BEARINGS RELATED TO M.G.A.
- COPYRIGHT © DEGOTARDI SMITH & PARTNERS SURVEYORS 2013.
- NO PART OF THIS SURVEY MAY BE REPRODUCED, STORED IN A RETRIEVAL SYSTEM OR TRANSMITTED IN ANY FORM, WITHOUT THE WRITTEN PERMISSION OF THE COPYRIGHT OWNER EXCEPT AS PERMITTED BY THE COPYRIGHT ACT 1968.
- ANY PERMITTED DOWNLOADING, ELECTRONIC STORAGE, DISPLAY, PRINT, COPY OR REPRODUCTION OF THIS SURVEY SHOULD CONTAIN NO ALTERATION OR ADDITION TO THE ORIGINAL SURVEY.
- THIS NOTICE MUST NOT BE ERASED.

HORIZONTAL DATUM:

CO-ORDINATE SYSTEM: M.G.A.

MARKS ADOPTED:

T.S. 4115 S.S.M. 15737
299 013.333 299 247.027
6 236 247.273 6 234 596.557

VERTICAL DATUM:

DATUM: A.H.D.
B.M. ADOPTED: S.S.M. 15737
R.L. 44.454
SOURCE: S.C.I.M.S.

A	FINAL	10/7/2013
REV.	AMENDMENTS	DATE

CLIENT:

CATHOLIC CEMETERIES BOARD
PO BOX 10
LIDCOMBE NSW 2141

PLAN

SHOWING DETAIL AND LEVELS
OVER LOT B D.P. 370979,
LOT 22 D.P. 564065, LOT 1
D.P. 218016 AND LOT 4 D.P. 239557
ST ANDREWS ROAD, VARROVILLE




Degotardi Smith & Partners
CONSULTING SURVEYORS ESTABLISHED 1957

11/19-23 Bridge Street | Pymble
NSW 2073 | Australia
t. (+61) 2 9440 1100
f. (+61) 2 9440 1055
e. surveys@degotardi.com.au
w. www.degotardi.com.au



L.G.A. CAMPBELLTOWN		SHEET 15OF 18	
SURVEYED	DRAWN	CHECKED	APPROVED
	T.F.	G.S.	G.S.
SURVEY REFERENCE 33618		SCALE 1:500	DATE 10/7/2013
DRAWING NUMBER 33618A02		REV. A	

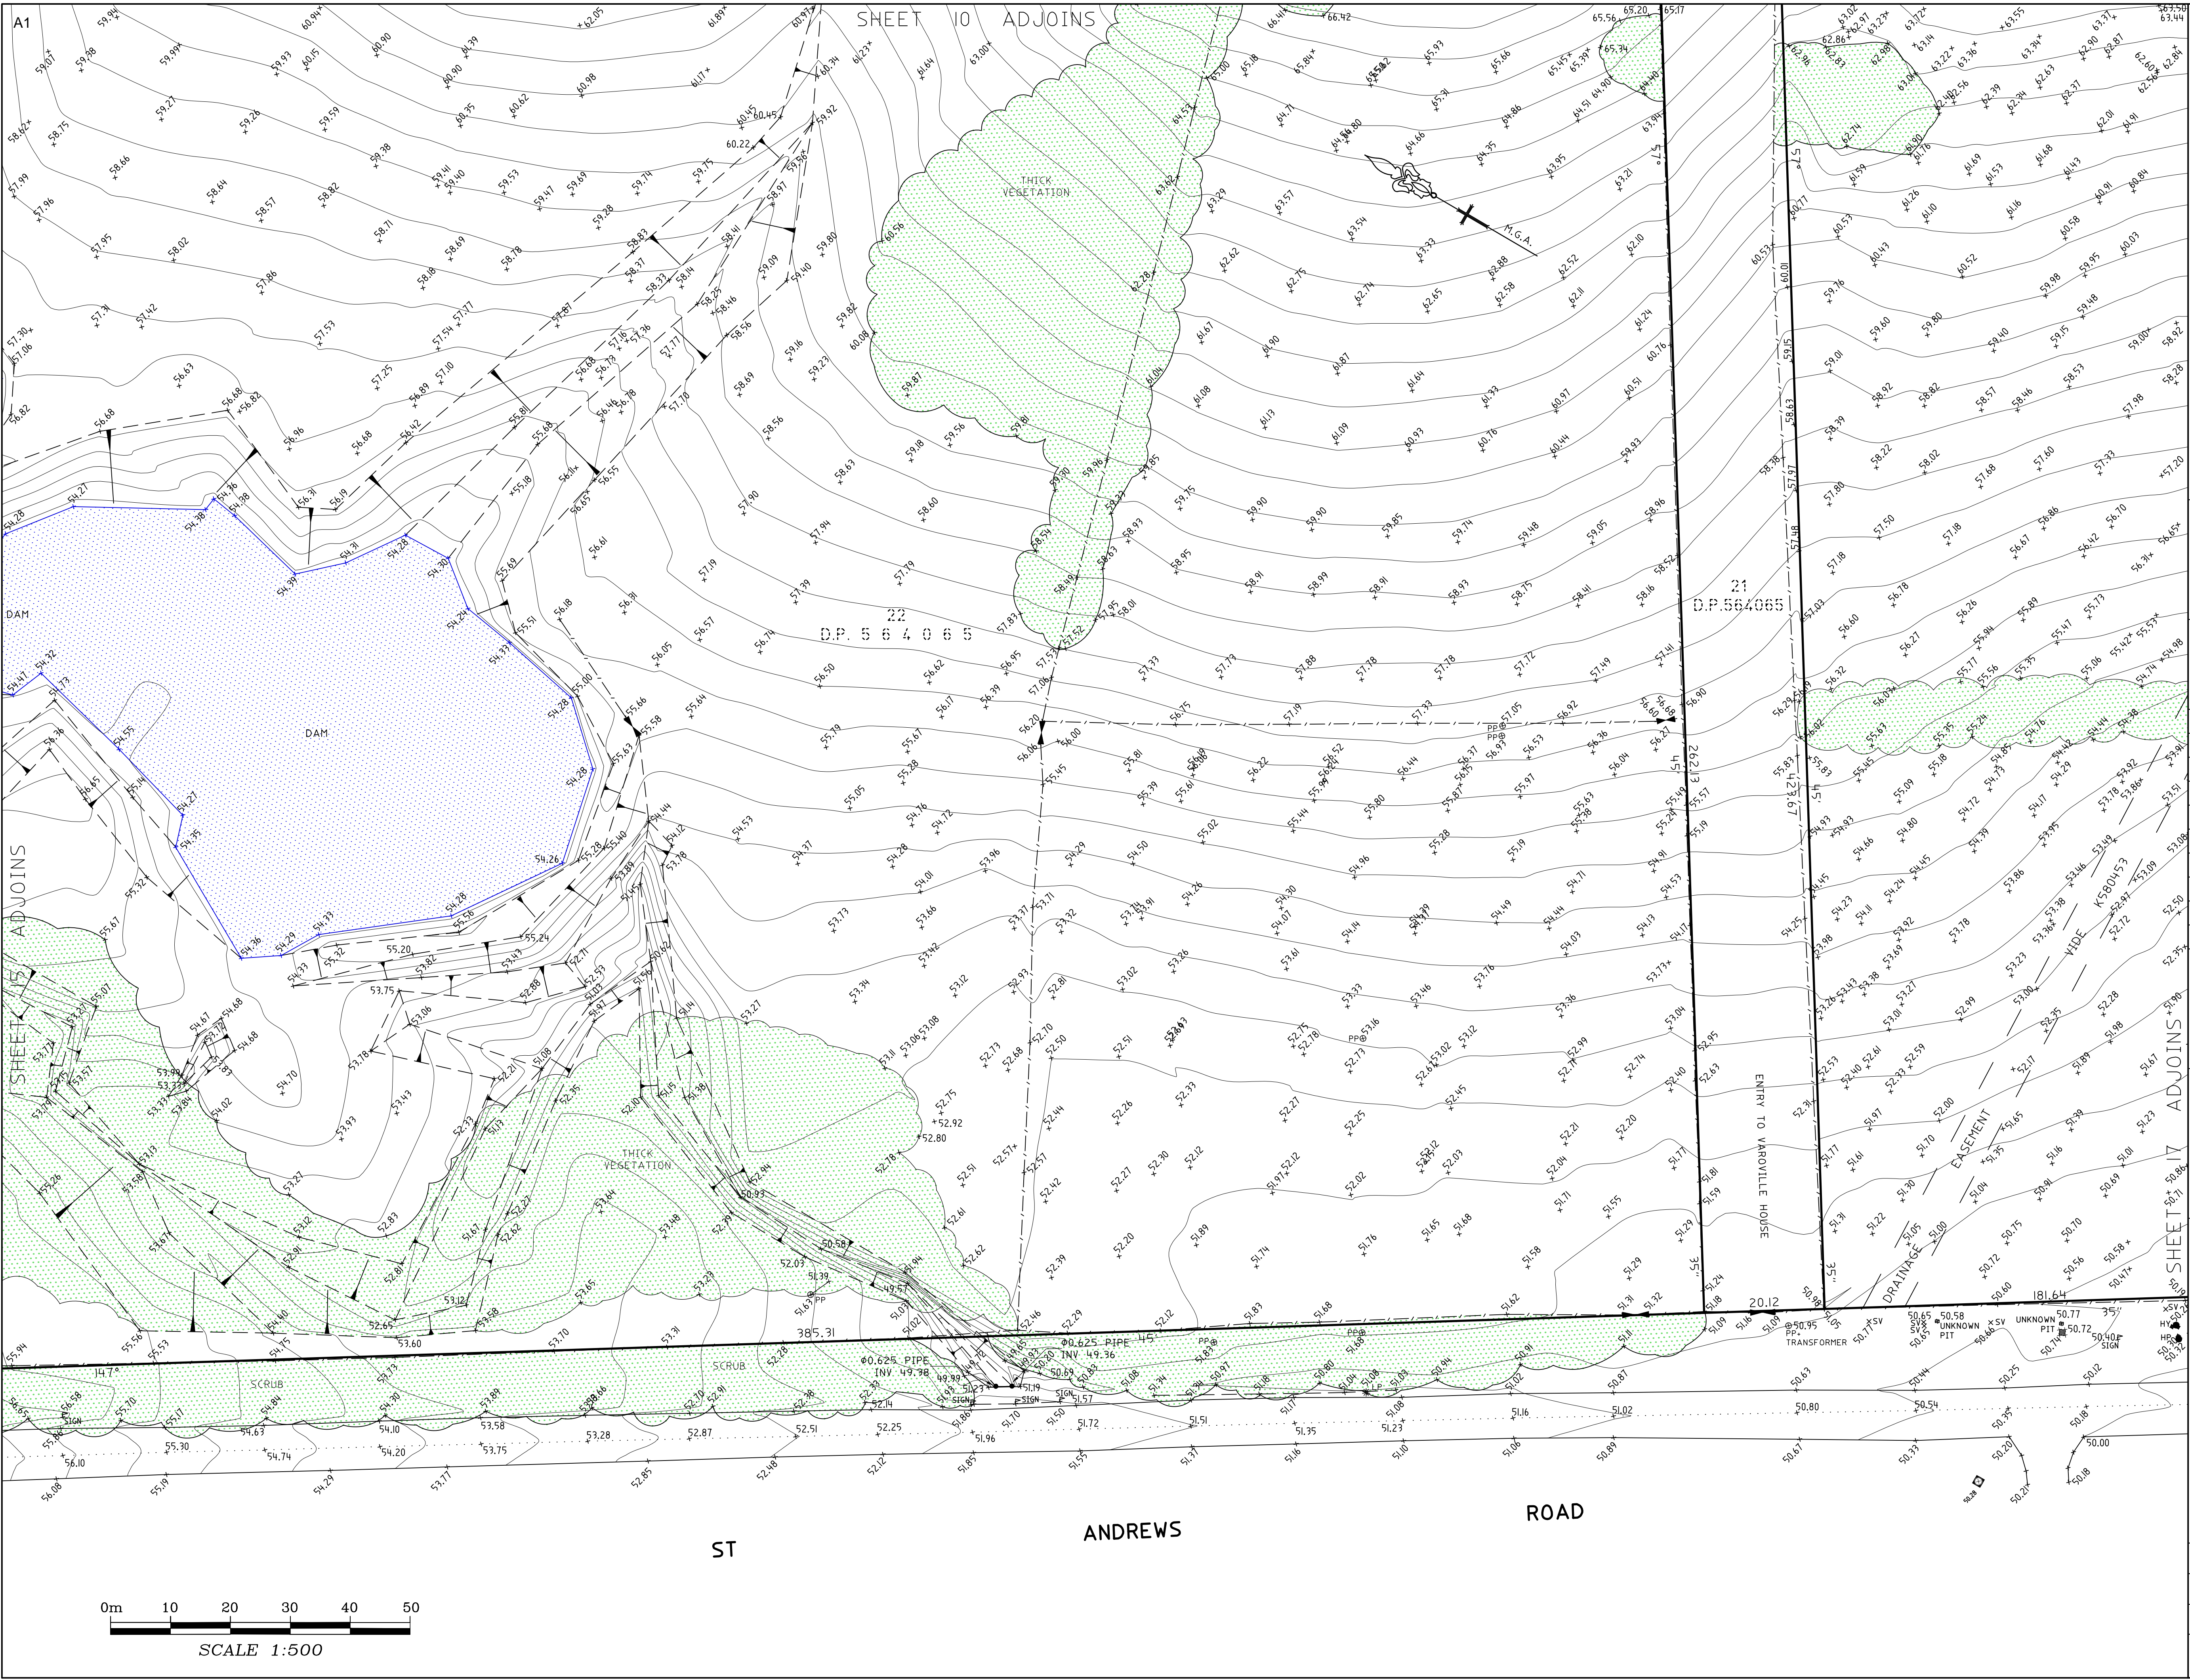

NOTES

- *TREE SIZES ARE ESTIMATES ONLY
- *CONTOURS ARE INDICATIVE ONLY. CONTOUR INTERVAL 0.5m.
- *ONLY VISIBLE SERVICES HAVE BEEN LOCATED IN THIS SURVEY.
- *USERS OF THIS DRAWING HAVE A DUTY OF CARE TO CONTACT "DIAL BEFORE YOU DIG" TREE CALL 1100 OR FOR SPEED OF RESPONSE VISIT www.dialbeforeyoudig.com.au
- *SERVICE & UTILITIES SHOWN ON PLAN HAVE BEEN LOCATED BY PHYSICAL EVIDENCE ON SITE &/OR BY REFERENCE TO SERVICE PLANS FROM STATUTORY AUTHORITIES. SOME PITS MAY NOT HAVE BEEN OPENED TO VERIFY THE TYPE OF UTILITY. NEITHER EXCAVATION NOR POT-HOLING HAVE BEEN CARRIED OUT TO CONFIRM UNDERGROUND LOCATION. SERVICE DETAILS SHOULD BE CONFIRMED WITH THE RELEVANT SERVICE AUTHORITY DURING DESIGN & PRIOR TO ANY CONSTRUCTION.
- *TELSTRA ADVISES THAT THIS SITE IS WITHIN THE PROXIMITY OF SOME OF THEIR MAJOR NETWORKS. AS PART OF YOUR DUTY OF CARE PLEASE CONTACT THE NETWORKING INTEGRITY AND COMPLIANCE GROUP (1800 653835) PRIOR TO PROCEEDING WITH ANY WORK.
- *AS PART OF YOUR DUTY OF CARE PLEASE CONTACT THE FOLLOWING:
 - JEMENA GAS Ph: 132909
 - ENERGY AUSTRALIA Ph: 131525
 - INTEGRAL ENERGY Ph: 131002
 - SYDNEY WATER Ph: 132092
 - OPTUS-VISION Ph: 1800 505777
- *ALL DIMENSIONS MUST BE VERIFIED ON SITE PRIOR TO ANY CONSTRUCTION.
- *THIS PLAN HAS BEEN PREPARED FOR THE EXCLUSIVE USE OF CATHOLIC CEMETERIES BOARD.
- *THE POSITION OF SURVEYED DATA HAS BEEN LOCATED AND IS SHOWN TO TOPOGRAPHIC ACCURACIES. IF CLEARANCES TO BOUNDARIES OR OTHER FEATURES ARE CRITICAL, DIMENSIONS ARE NOT SHOWN. FURTHER SURVEY MAY BE REQUIRED.
- *BEARING AND DISTANCES OF BOUNDARIES ARE BY TITLE ONLY WITH BEARINGS RELATED TO M.G.A.
- *COPYRIGHT © DEGOTARDI SMITH & PARTNERS SURVEYORS 2013.
- *NO PART OF THIS SURVEY MAY BE REPRODUCED, STORED IN A RETRIEVAL SYSTEM OR TRANSMITTED IN ANY FORM, WITHOUT THE WRITTEN PERMISSION OF THE COPYRIGHT OWNER EXCEPT AS PERMITTED BY THE COPYRIGHT ACT 1968.
- *ANY PERMITTED DOWNLOADING, ELECTRONIC STORAGE, DISPLAY, PRINT, COPY OR REPRODUCTION OF THIS SURVEY SHOULD CONTAIN NO ALTERATION OR ADDITION TO THE ORIGINAL SURVEY.
- *THIS NOTICE MUST NOT BE ERASED.

HORIZONTAL DATUM:

CO-ORDINATE SYSTEM: M.G.A.

MARKS ADOPTED:

T.S. 4115 S.S.M. 15737
299 013.333 299 247.027
6 236 247.273 6 234 596.557

VERTICAL DATUM:

DATUM: A.H.D.
B.M. ADOPTED: S.S.M. 15737
R.L. 44.454
SOURCE: S.C.I.M.S.

A	FINAL	10/7/2013
REV.	AMENDMENTS	DATE

CLIENT:

CATHOLIC CEMETERIES BOARD
PO BOX 10
LIDCOMBE NSW 2141

PLAN

SHOWING DETAIL AND LEVELS
OVER LOT B D.P. 370979,
LOT 22 D.P. 564065, LOT 1
D.P. 218016 AND LOT 4 D.P. 239557
ST ANDREWS ROAD, VARROVILLE



Degotardi Smith & Partners
CONSULTING SURVEYORS ESTABLISHED 1957


11/19-23 Bridge Street | Pymble
NSW 2073 | Australia
t: (+61) 2 9440 1100
f: (+61) 2 9440 1055
e: surveys@degotardi.com.au
w: www.degotardi.com.au



L.G.A. CAMPBELLTOWN


SHEET 16OF 18

SURVEYED	DRAWN	CHECKED	APPROVED
	T.F.	G.S.	G.S.
SURVEY REFERENCE	SCALE	DATE	
33618	1:500	10/7/2013	
DRAWING NUMBER		REV.	
33618A02		A	

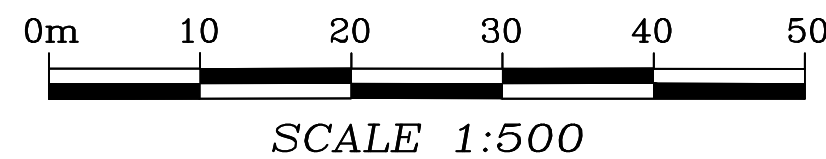

SCALE 1:500

SURVEYED	DRAWN T.F.	CHECKED G.S.	APPROVED G.S.
SURVEY REFERENCE 33618		SCALE 1:500	DATE 10/7/2020
DRAWING NUMBER 33618A02			REV. A

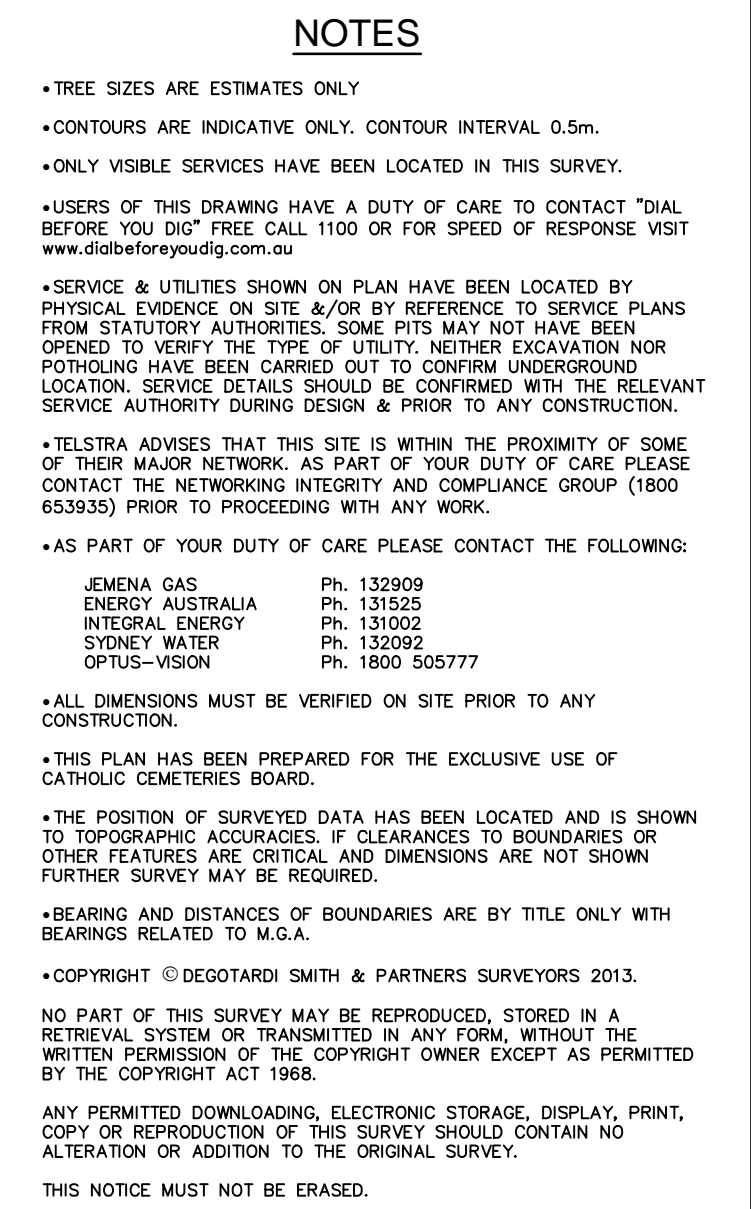

MARKS ADOPTED:

T.S. 4115	S.S.M. 15737
299 013.333	299 247.027
6 236 247.273	6 234 596.557

A	FINAL	10/7/2013
REV.	AMENDMENTS	DATE

PLAN
SHOWING DETAIL AND LEVELS
OVER LOT B D.P. 370979,
LOT 22 D.P. 564065, LOT 1
D.P. 218016 AND LOT 4 D.P. 239557
ST ANDREWS ROAD, VARROVILLE



11/19-23 Bridge Street | Pymble
NSW 2073 | Australia
t. (+61) 2 9440 1100
f. (+61) 2 9440 1055
e. surveys@degotardi.com.au
w. www.degotardi.com.au



L.G.A. CAMPBELLTOWN		SHEET 18 OF 18	
SURVEYED	DRAWN T.F.	CHECKED G.S.	APPROVED G.S.
SURVEY REFERENCE 33618		SCALE 1:500	DATE 10/7/2013
DRAWING NUMBER 33618A02			REV. A

[E] EASEMENT FOR TRANSMISSION LINE 60 WIDE (I462663)