

Legend:

- LOT 1 - 1.08 ha
- LOT 2 - 326 ha
- LOT 3 - 470 ha
- Powerline Easement
- Carriageway Easement
- Orange Grove Road
- Transgrid 132 kV Line
- Landscape Screening
- Asset Protection Zone (10m)



LOCATION:
AUSTRALIA
-34.476241, 142.154788

GUNNEDAH SOLAR FARM
SUBDIVISION PLAN

REV. NO.	REVISION DESCRIPTION	DATE
D	FOR DEVELOPMENT APPROVAL - COMMENTS INCORPORATED	20/12/2018
C	FOR DEVELOPMENT APPROVAL - COMMENTS INCORPORATED	18/12/2018
B	FOR DEVELOPMENT APPROVAL - COMMENTS INCORPORATED	17/12/2018
A	INITIAL SUBMISSION - FOR DEVELOPMENT APPROVAL	10/12/2018

APPROVALS



DESIGNED	THAGO COSTA
DRAWN	THAGO COSTA
CHECKED	SHANE MELLOTE
APPROVED	

DRAWING SCALE: NTS

SHEET SIZE: A1

PROJECT NO.: CS_GUNNEDAH

DRAWING NO.: N/A

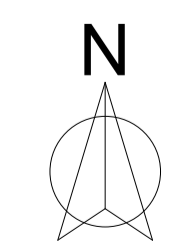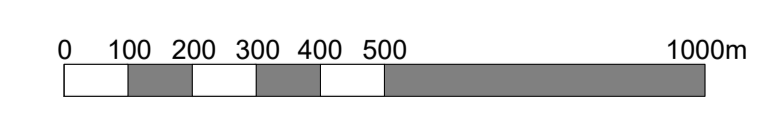

FOR DEVELOPMENT APPROVAL ONLY