


# Gibbons Street

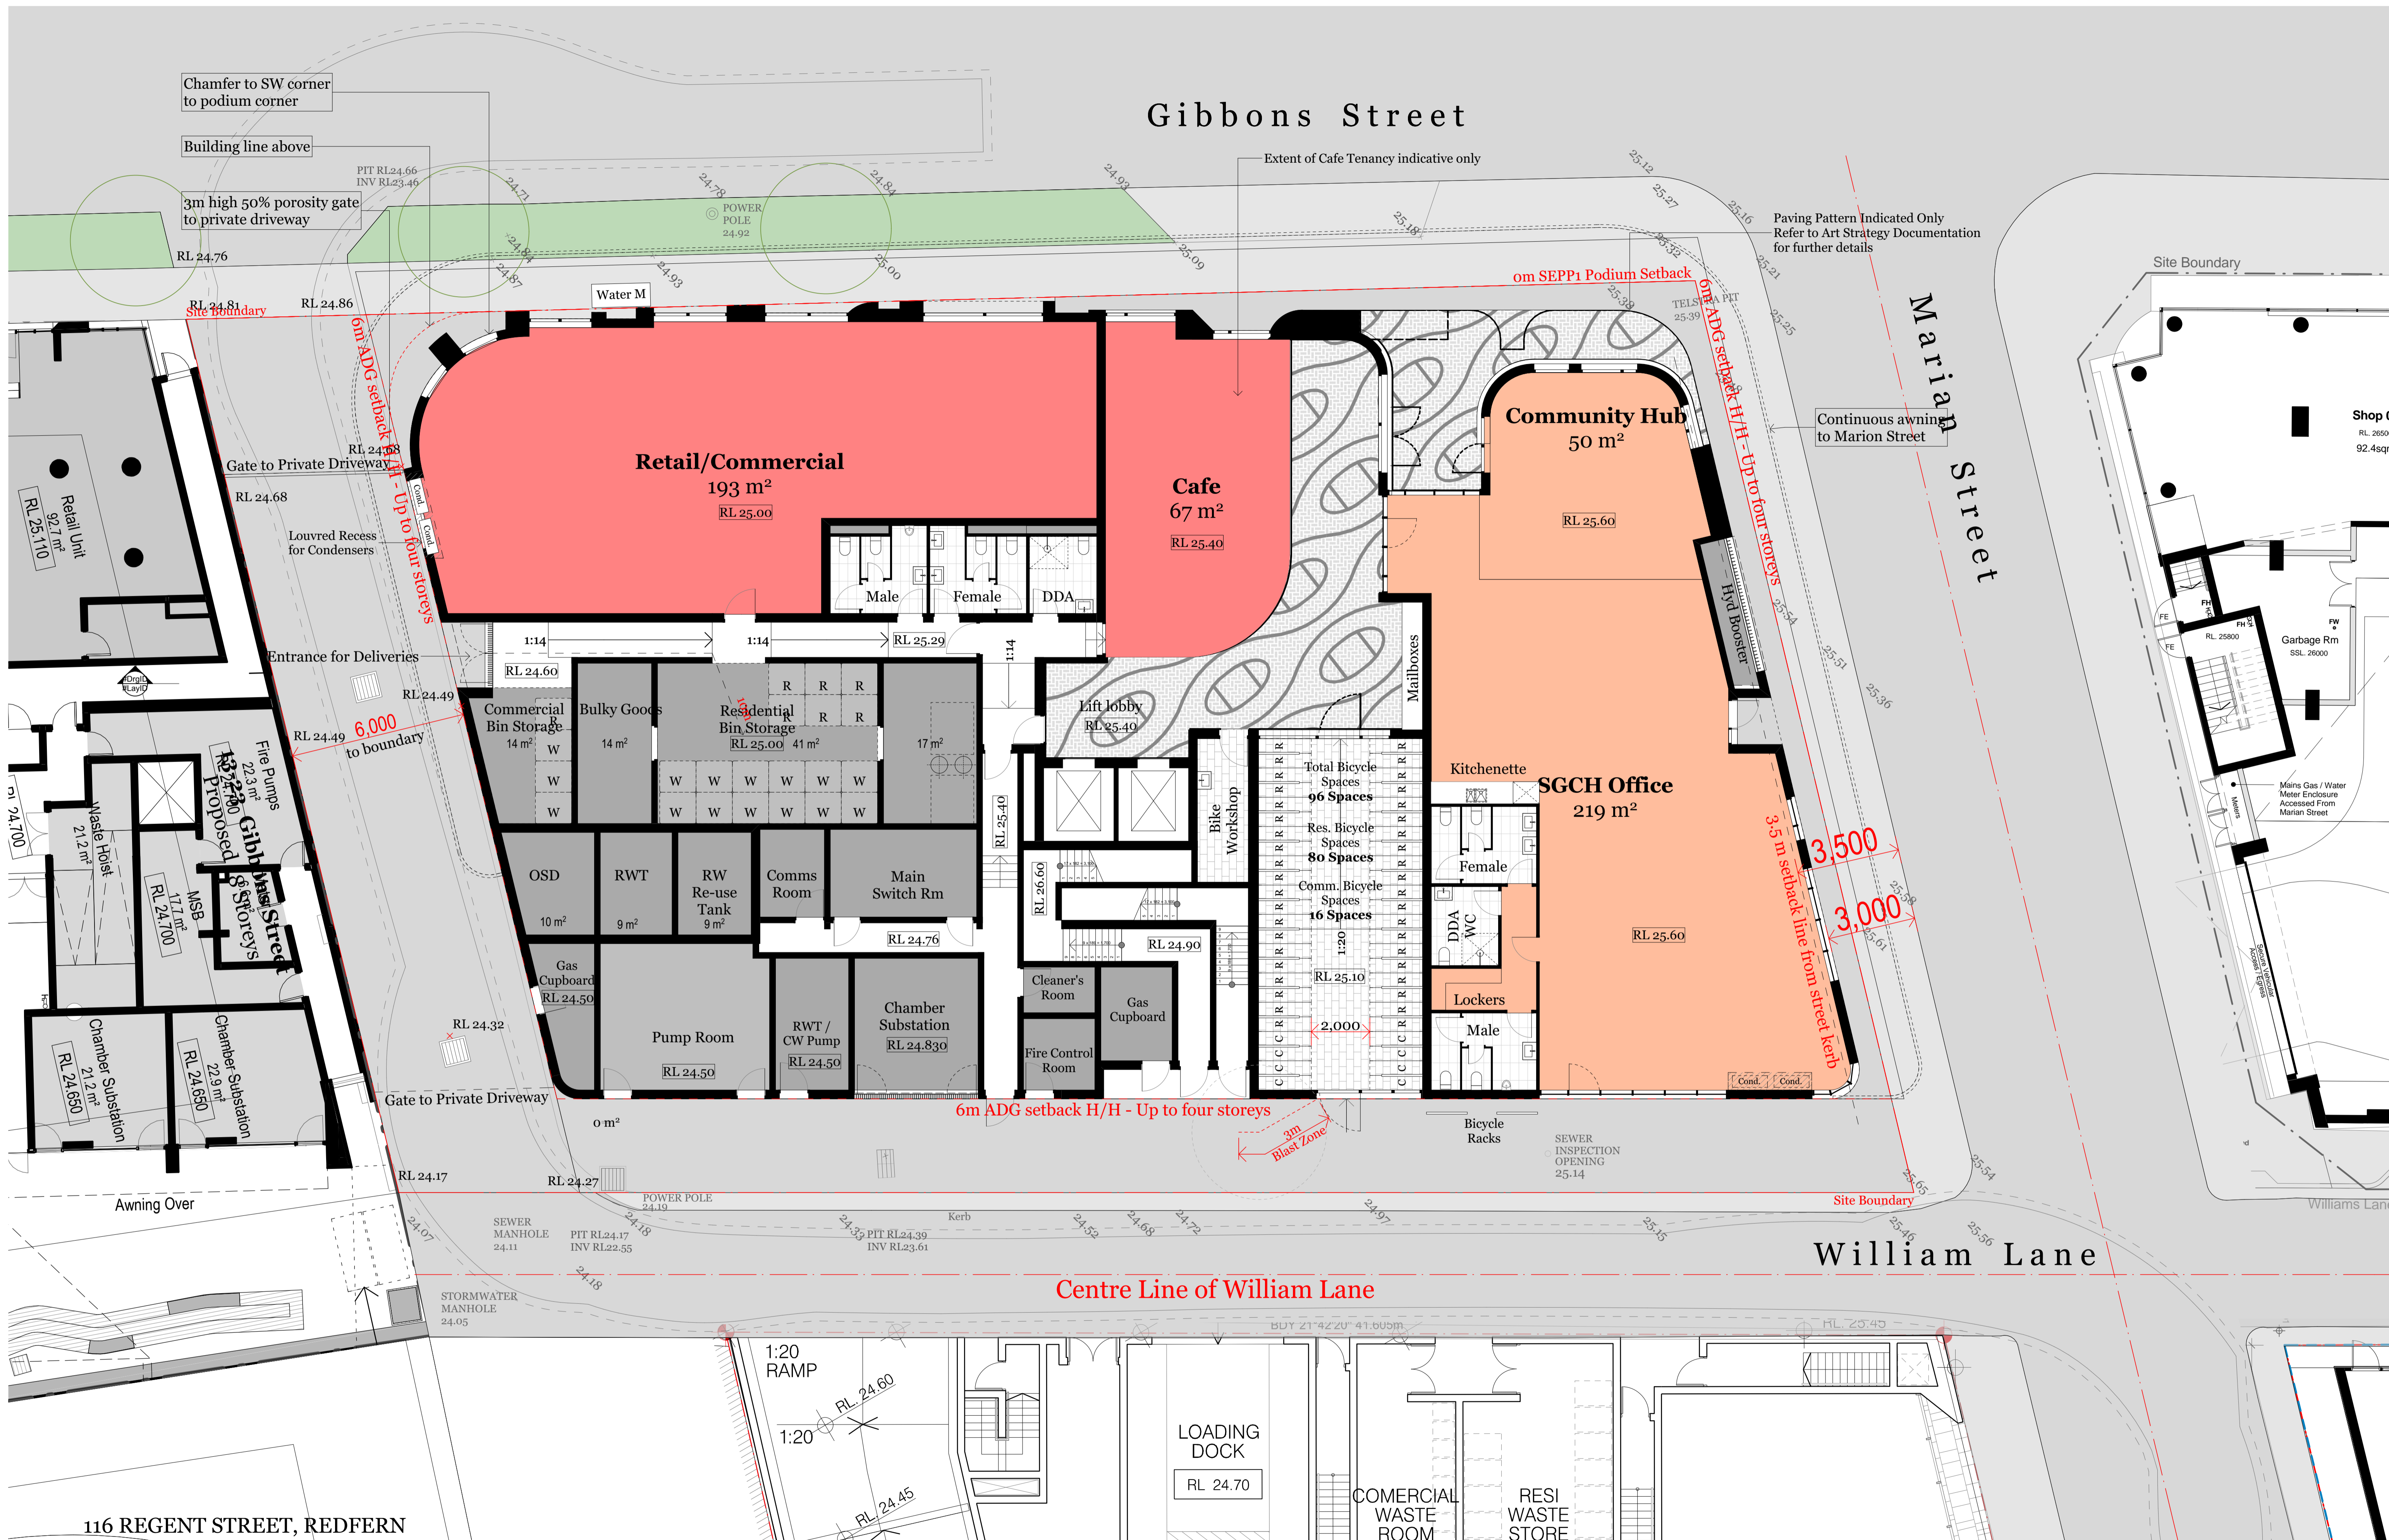

116 REGENT STREET, REDFERN

Rev.	Date	By	Ckd	Description
P1	07/09/18	RY	KL	Plans for Review
P2	18/09/18	RY	SO	Arch Set for Review
A	27/09/18	RY	SO	Arch Set for DA Submission
B	11/01/19	KL	SO	Arch Set for DA Submission
C	12/02/19	KL	SO	Arch Set for RTS
D	20/03/19	KL	SO	Arch Set for DPE
E	15/05/19	KL	SO	Arch Set for IPC

**DKO**

DKO Architecture (NSW) Pty Ltd  
119 Redfern Street  
Redfern, NSW 2016  
T +61 2 8346 4500  
info@dko.com.au  
www.dko.com.au  
ABN: 81956790590

© DKO Architecture (NSW) Pty Ltd  
Except as allowed under copyright act, no part of this drawing may be reproduced or otherwise dealt with without written permission of DKO Architecture.  
NSW: Nominated Architects  
Knox & Knight 5707 | David Randerson 8542

Project Name: 11 Gibbons Street, Redfern, NSW 2016

Project Number: 11929

Ground Level: 1:100@A1

Date: February 2019

Client: SGCH

Drawing Number: **SK.16.1**

Revision: E