


Gibbons Street

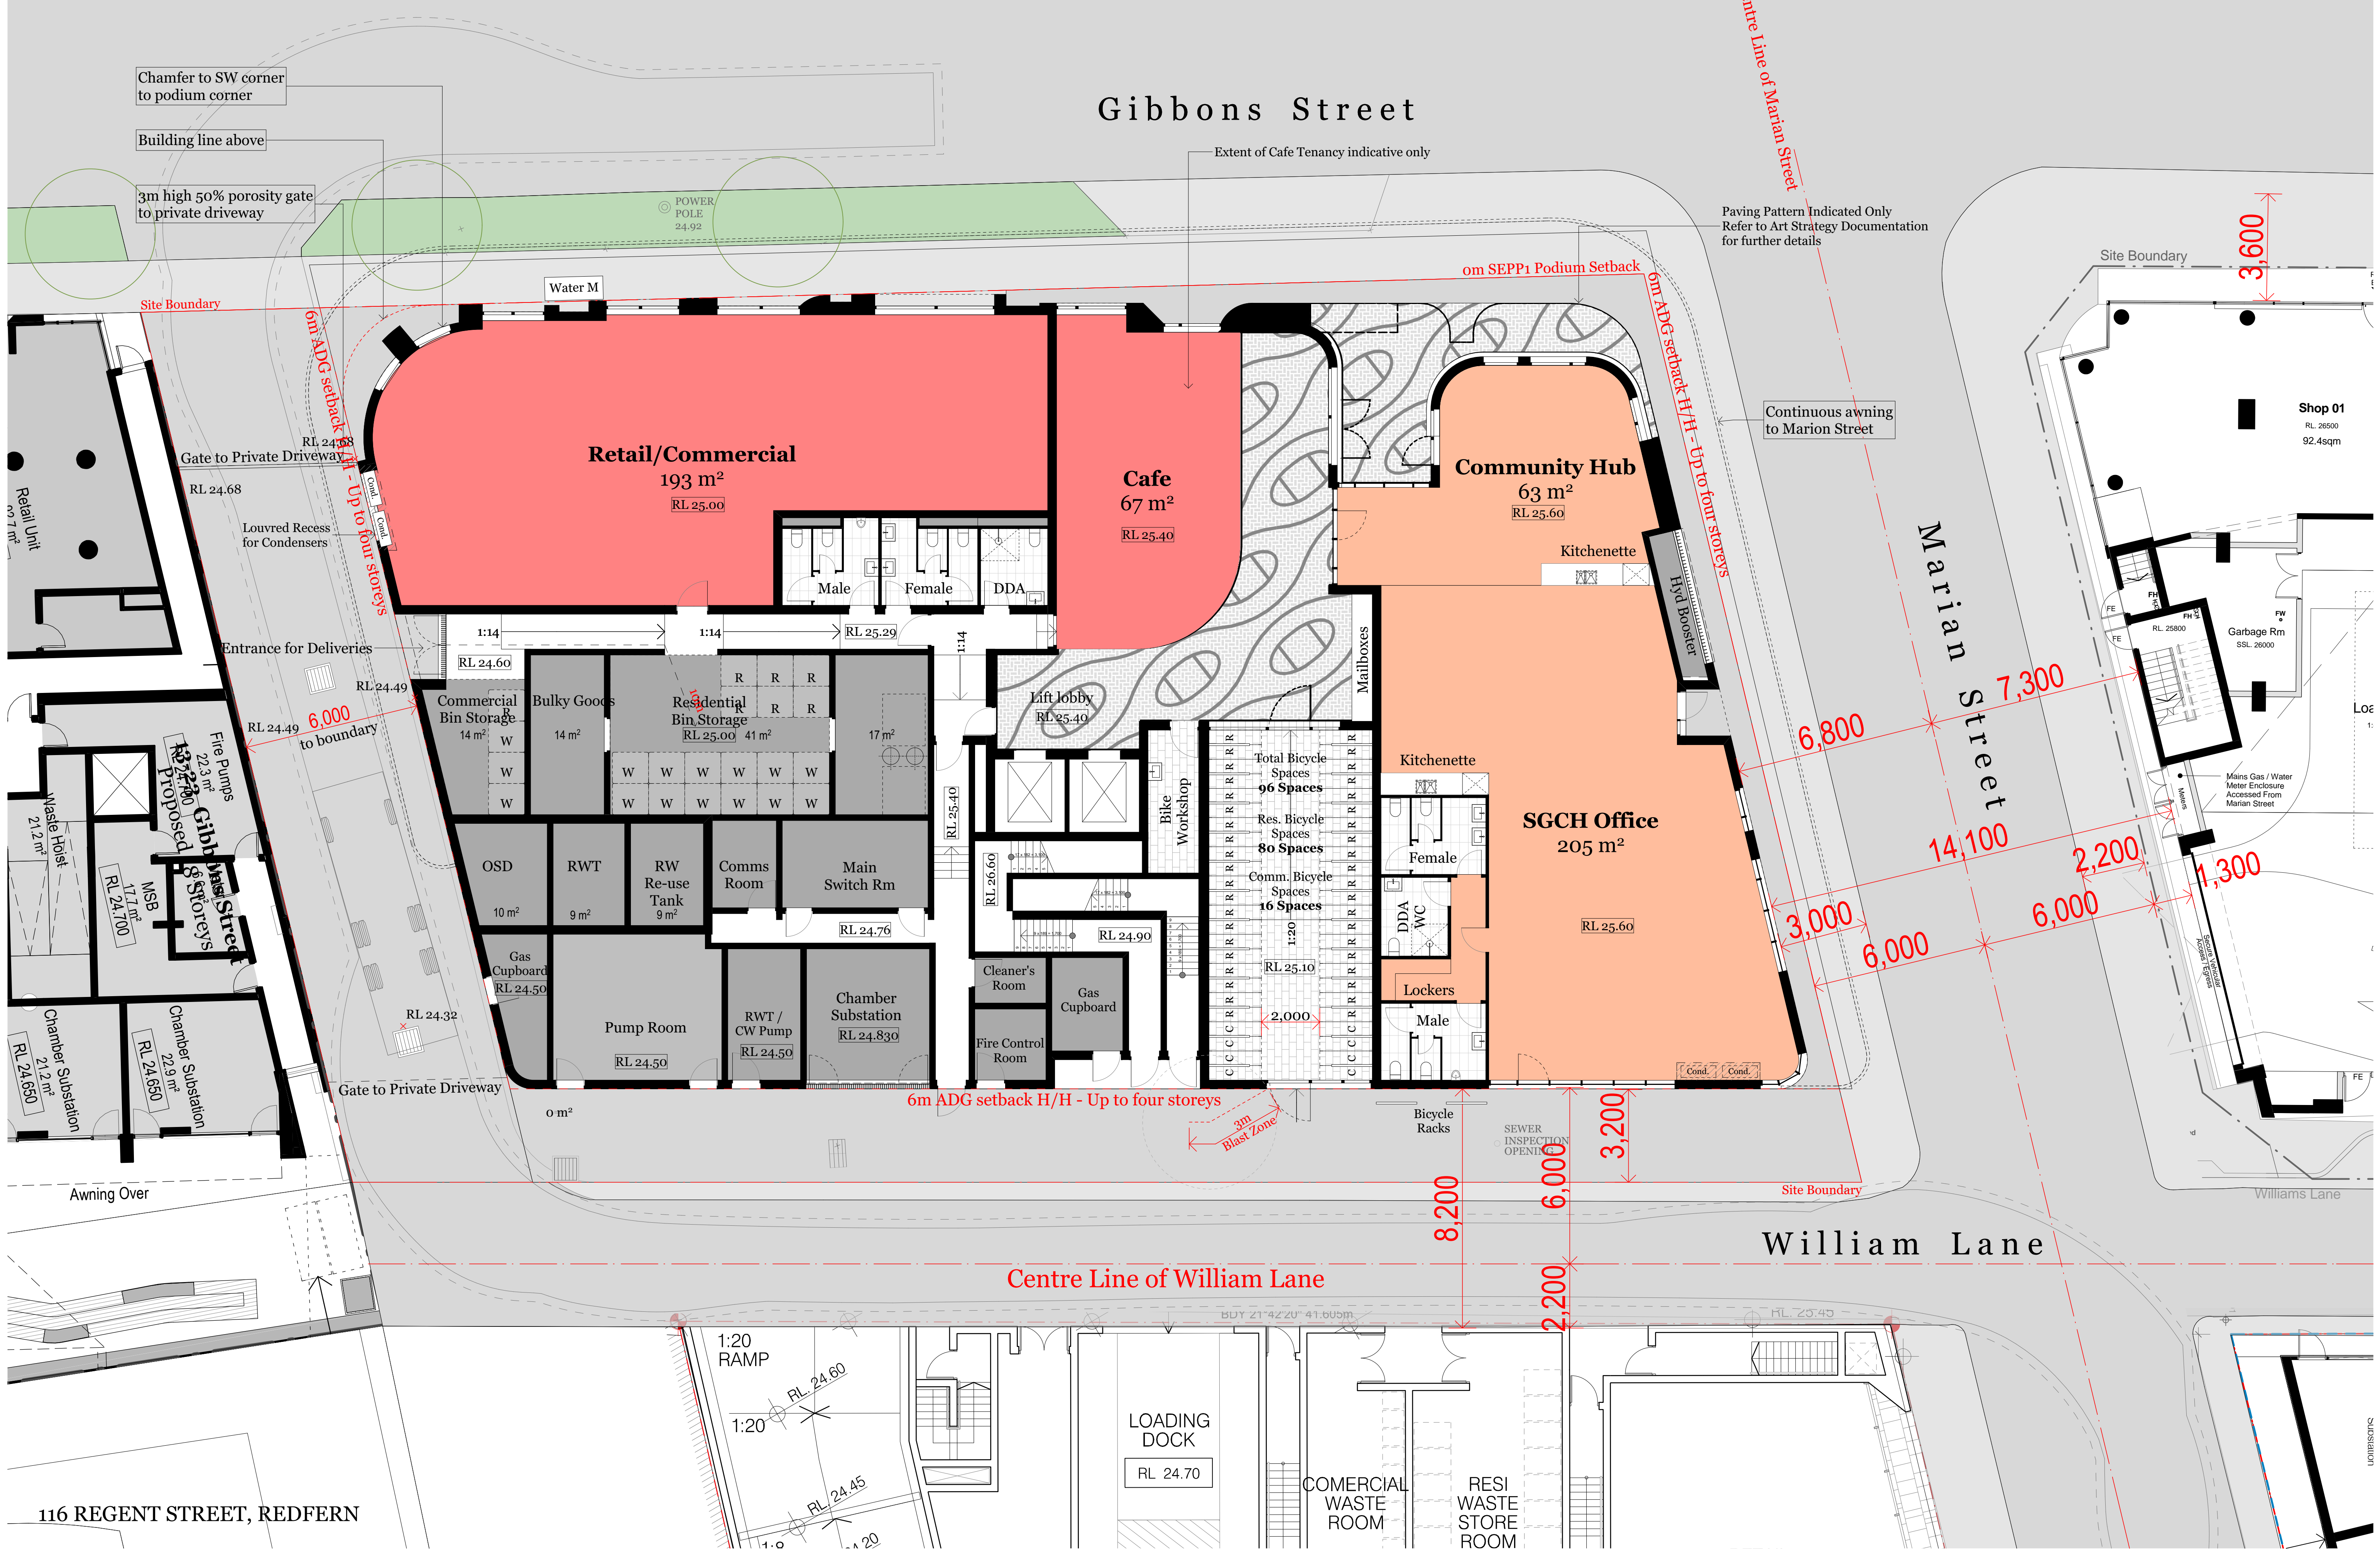


- Consultants**
- Access - Morris Goding**
David Goding
david@gmg.com.au
0407 246 115
 - Building Services - Arrow**
Brian Calvert
bcalvert@arrow.com.au
0436 084 260
 - Communication - Straight Talk**
Justina Stapleton
justina@straight-talk.com.au
0433 922 069
 - ESD - Northrop**
Amir Giorgi
amir@northrop.com.au
0492 343 139
 - Fire - Core Engineering**
Neil Campbell
neil@coreengineering.com.au
0419 610 928
 - Flood - WMA Water**
Catherine Gosman
catherine@wma.com.au
0299 2855
 - Geotechnical - CES**
Tristan Goodbody
tristan@ces.com.au
8559 2200
 - HAZMAT - Greencap**
James Stewart
james.stewart@greencap.com.au
0427 701 502
 - Heritage - Artefact**
Sandra Wallace
sandra.wallace@artefact.com.au
0403 965 086
 - Landscape - In View**
Isabel Leter
isabel@inviewdesign.com.au
0416 110 058
 - Surveyor - Norton Survey**
Paul Elphick
paul@nortonsurvey.com.au
0407 243 711
 - Planner - Keyan**
Michael Woodland
michael@keyan.com.au
0448 726 214
 - QS - WT Partnership**
Paul Elphick
paul@wtpartnership.com.au
0407 243 711
 - Site Contamination - JBS&G**
Daniel Denaro
daniel@jbsag.com.au
0468 455 921
 - Traffic - TTM**
Callum Hutcheon
callum@ttmgroup.com.au
0492 095 256
 - Waste - TTM**
Arthur Stanniton
arthur@ttmgroup.com.au
071 3327 9500
 - Wind - Windtech**
Simon Renald
simon@windtechglobal.com
9993 0308

SGCH
St George Community Housing


Rev.	Date	By	Ckd	Description

DKO Architecture (NSW) Pty Ltd
119 Redfern Street
Redfern, NSW 2016
T +61 2 8346 4500
info@dko.com.au
www.dko.com.au
ABN: 81956706590

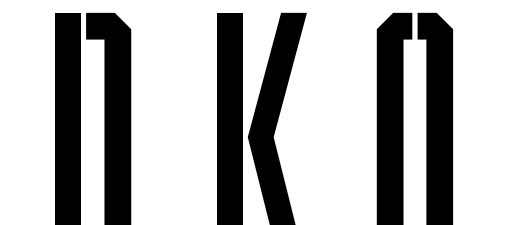


Project Name: 11 Gibbons street
Project Address: 11 Gibbons Street, Redfern, NSW 2016
Project Number: 11929
Drawing Name: Ground Level
Scale: 1:100@A1
Date: February 2019

Client: SGCH
Drawing Number: SK140
Revision: A

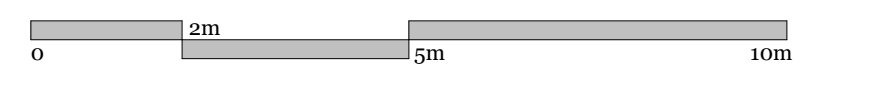

© DKO Architecture (NSW) Pty Ltd
Except as allowed under copyright act, no part of this drawing may be reproduced or otherwise dealt with without written permission of DKO Architecture.
NSW: Nominated Architects
Knox & Knight 5707 David Randerson 8542

Gibbons Street

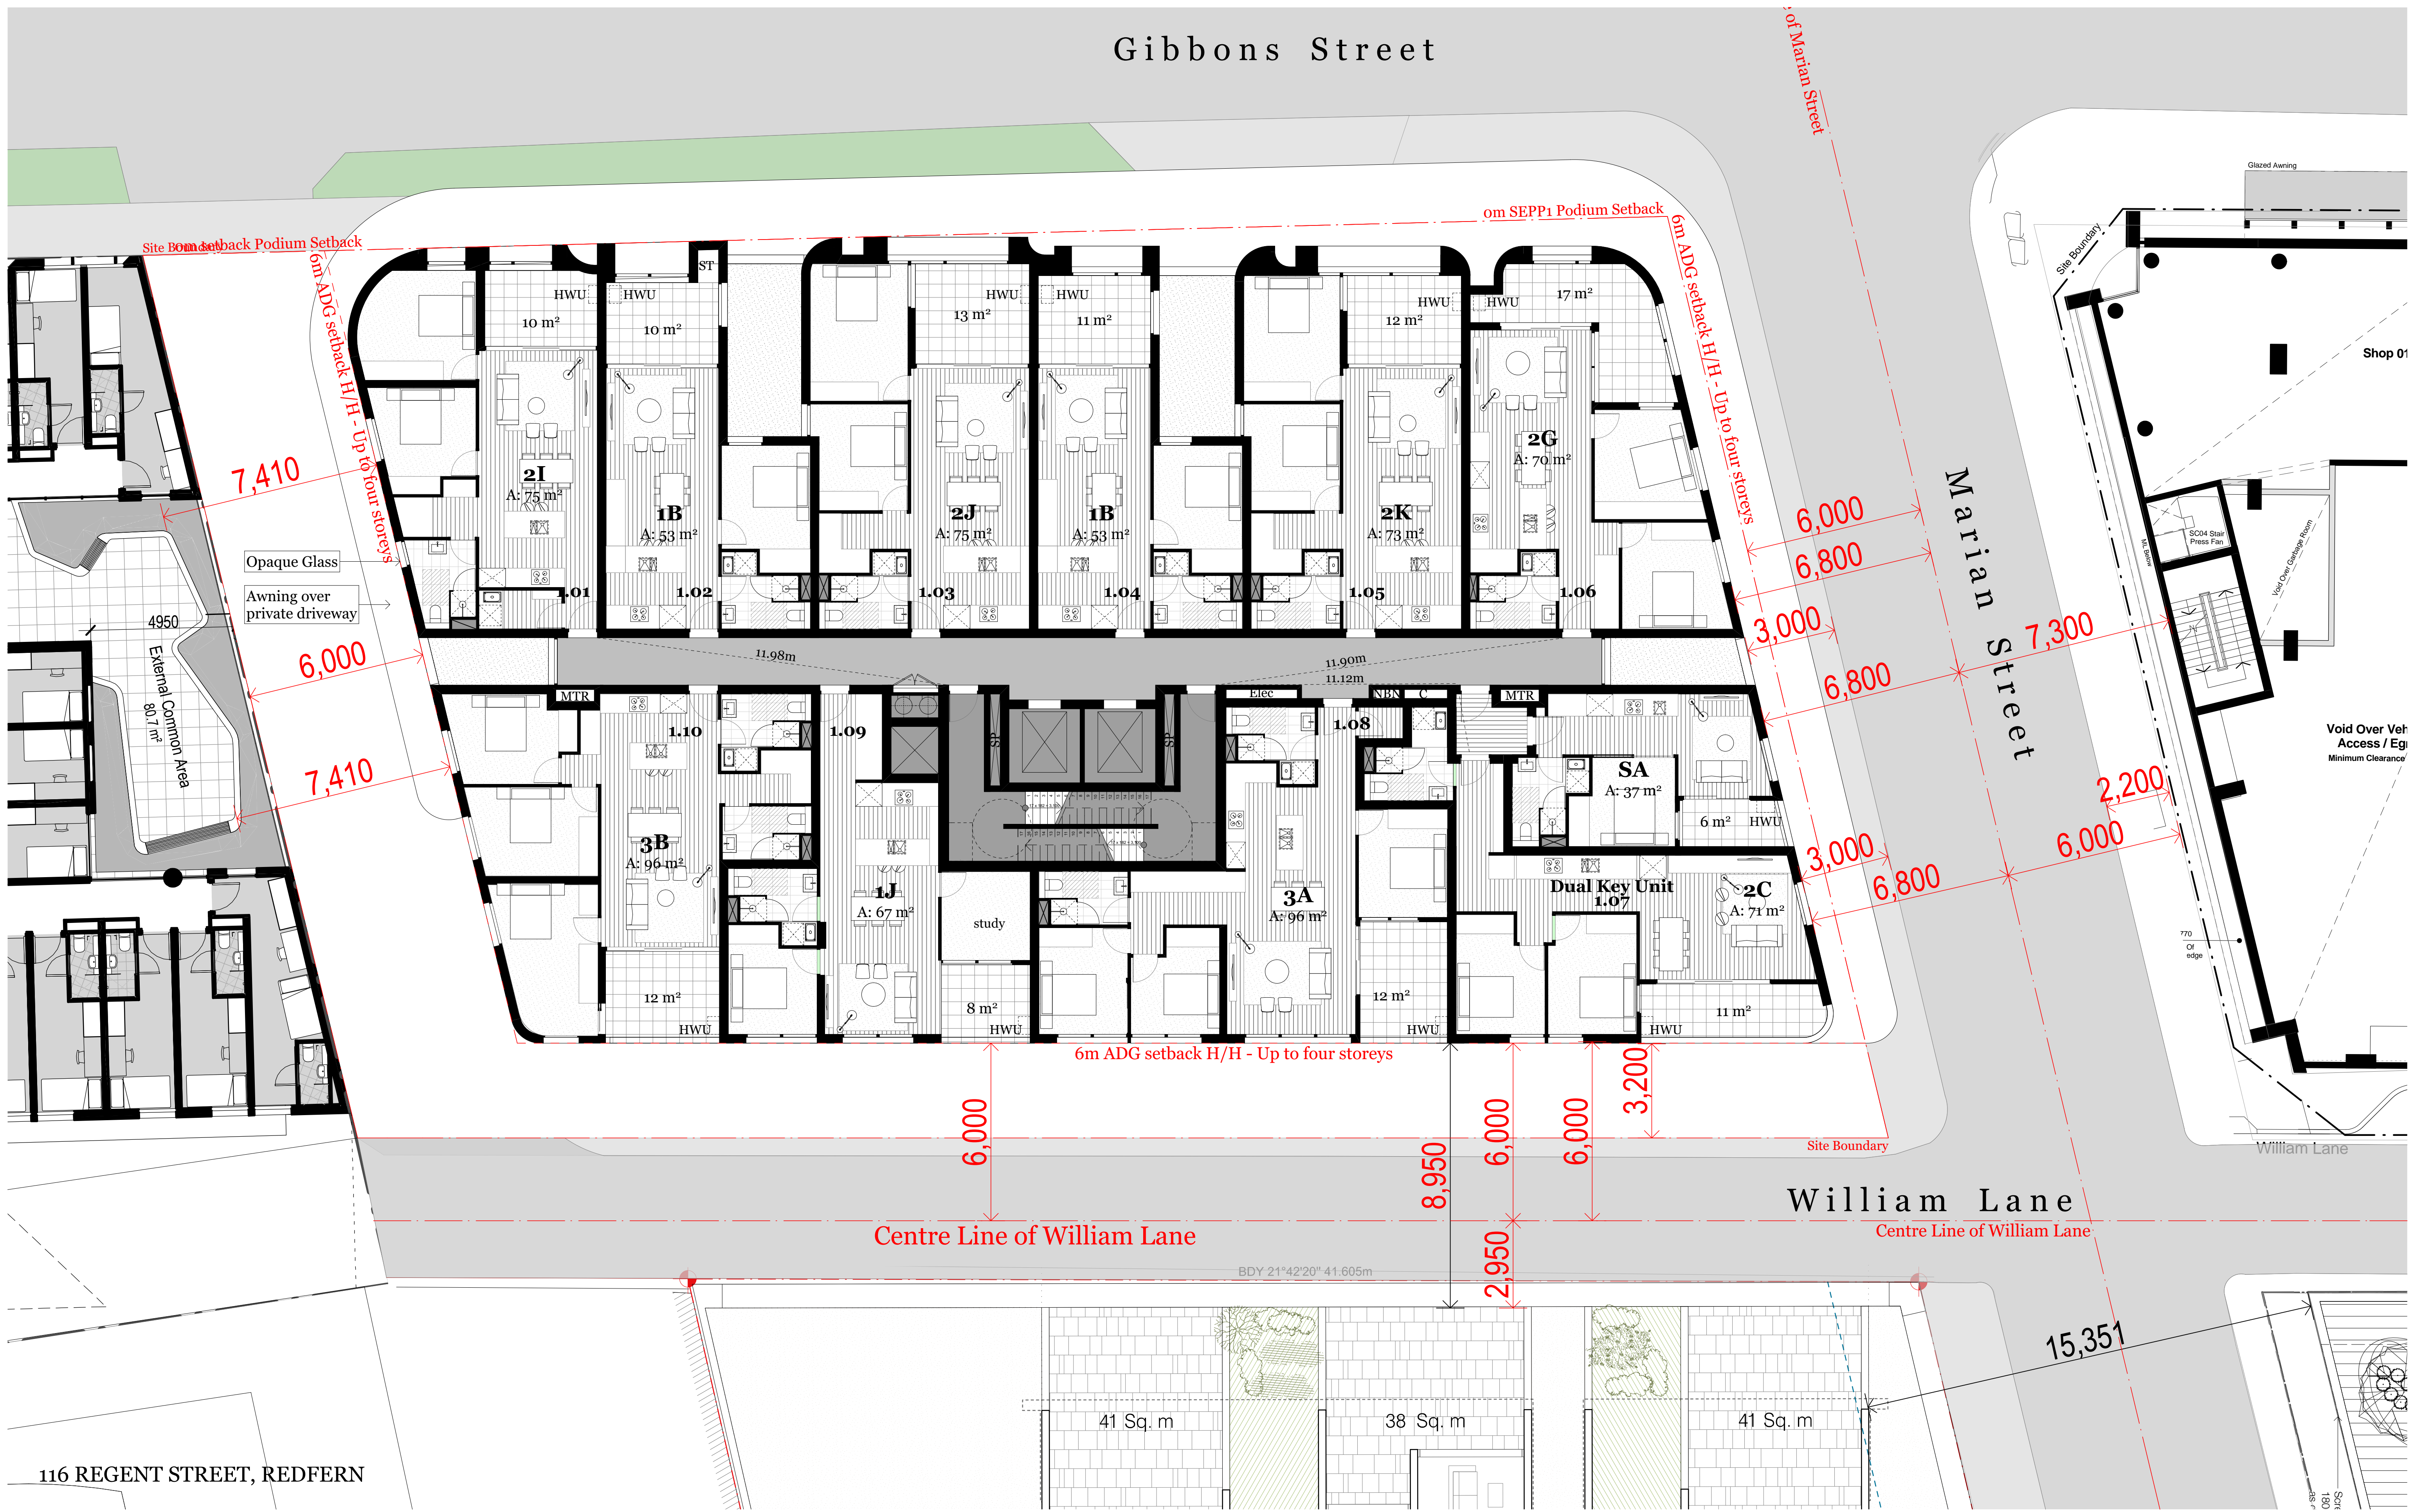

Consultants
 Access - Morris Godding
 David Godding
 david@mgc.com.au
 0497 246 115
 Acoustic - Renzo Tomin
 Tony Wong
 tony.wong@renzotomin.com.au
 8218 0515

Building Services - Arrow
 Brian Calvert
 bcalvert@arrow.com.au
 0433 522 260
Civil - ABC Consultants
 Ryan Campbell
 ryan@abc-consultants.com.au
 0492 343 139

Communication - Straight Talk
 Neil Campbell
 neil@straight-talk.com.au
 0433 522 069
ESD - Northrop
 Amir Elgish
 amir@northrop.com.au
 0477 701 502

Fire - Core Engineering
 Neil Campbell
 neil@coreengineering.com.au
 0416 084 928
Flood - WMA Water
 Catherine Gosman
 gosman@wma-water.com.au
 0299 2835

Geotechnical - CES
 Neil Campbell
 neil@ces-engineering.com.au
 8559 2200
Heritage - Artefact
 Sandra Wallace
 sandra.wallace@artefact.net.au
 0433 365 086
Landscape - In View
 Isabel Leter
 isabel@inviewdesign.com.au
 0416 110 058

Surveyor - Norton Survey
 Andrew Whitfield
 andrew@nortonsurvey.com.au
 0418 235 072
Planner - Keylan
 Michael Woodland
 michael@keylan.com.au
 0448 726 214

QS - WT Partnership
 Paul Elphick
 paul@wt-partnership.com.au
 0497 243 711
Site Contamination - JBS&G
 Daniel Denaro
 ddenaro@jbs&g.com.au
 0468 455 921

Traffic - TTM
 Callum Hutcheson
 callum@ttmgroup.com.au
 0492 095 256
Waste - TTM
 Arthur Stanniton
 arthur@ttmgroup.com.au
 (07) 3327 9500

Wind - Windtech
 Simon Renald
 simon@windtechglobal.com
 9993 0308



St George Community Housing

Rev.	Date	By	Ckd	Description
A	14/05/19	KL	SO	Arch Set for IPC

DKO Architecture (NSW) Pty Ltd
 119 Redfern Street
 Redfern, NSW 2016
 T +61 2 8346 4500
 info@dko.com.au
 www.dko.com.au
 ABN: 81956706590
 © DKO Architecture (NSW) Pty Ltd
 Except as allowed under copyright act, no part of this
 drawing may be reproduced or otherwise dealt with
 without written permission of DKO Architecture.
 NSW Nominated Architects
 Ross de Ruijter 2707 David Randerson 8542



Project Name
 Project Address
 Client
 SGCH

Project Number
 Drawing Name
 Scale
 Date
 Drawing Number
 Revision

11929
 Levels 1-2
 1:100@A1
 February 2019
SK141
 A