


Gibbons Street

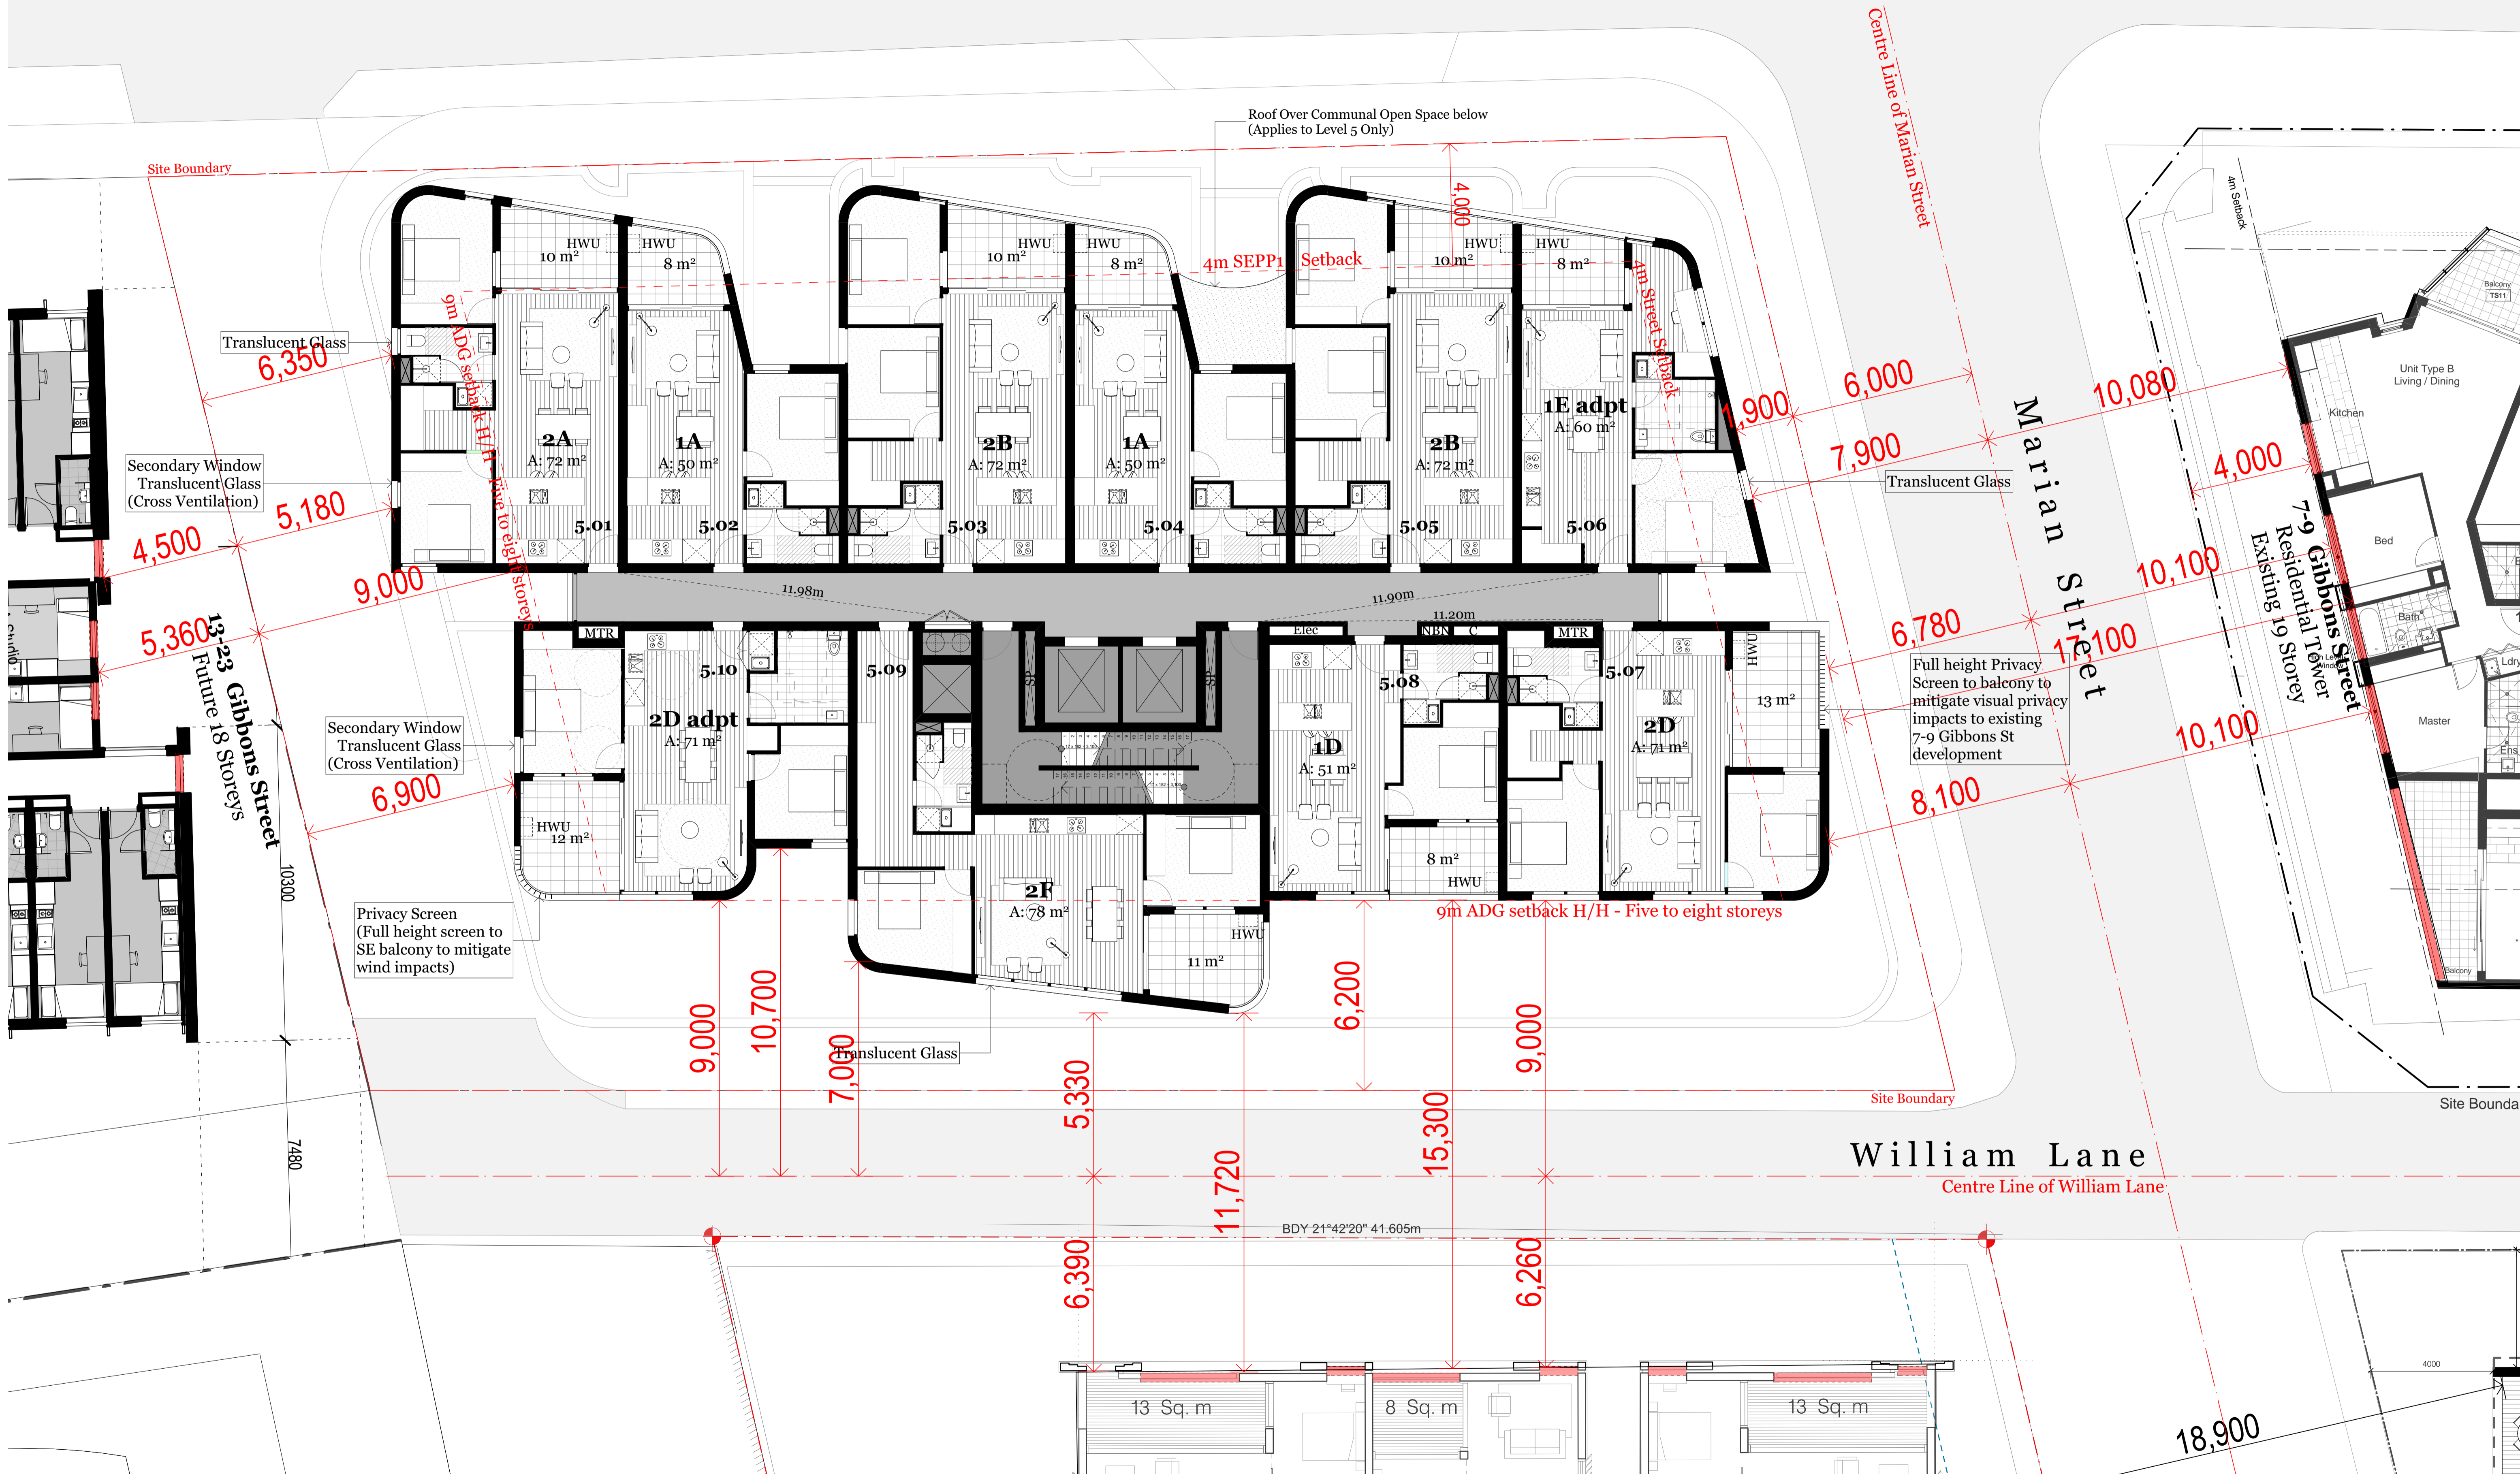

Consultants

Access - Morris Goding
 David Goding
 davidg@mgc.com.au
 0497 246 115

Building Services - Arrow
 Brian Calvert
 bcalvert@arrow.com.au
 0416 084 260

Communication - Straight Talk
 Jessica Stapleton
 jstaple@straight-talk.com.au
 0433 922 069

Fire - Core Engineering
 Neil Campbell
 neilc@coreengineering.com.au
 0410 610 928

Geotechnical - CES
 Sandra Wallace
 sandw@artefact.net.au
 0403 956 086

Heritage - Artefact
 Sandra Wallace
 sandw@artefact.net.au
 0403 956 086

Surveyor - Norton Survey
 Andrew Whitfield
 andrew@nortonsurvey.com.au
 0418 235 072

QS - WT Partnership
 Paul Elphick
 paul@wt-partnership.com.au
 0497 243 711

Traffic - TTM
 Callum Hutcheson
 callum@ttmgroup.com.au
 0492 095 256

Wind - Windtech
 Simon Renald
 simon@windtechglobal.com
 9993 0938

Waste - TTM
 Arthur Staminon
 arthur@ttmgroup.com.au
 (07) 3327 9500

Acoustic - Renzo Tomlin
 Tony Wong
 tonyw@renzotomlin.com.au
 8218 0515

Civil - ABC Consultants
 Ryan Campbell
 ryan@abc-consultants.com.au
 0492 343 139

ESD - Northrop
 Amir Giorgi
 amir@northrop.com.au
 0477 701 502

Flood - WMA Water
 Catherine Gosman
 gosman@wma-water.com.au
 9299 2855

HAZMAT - Greencap
 James Stewart
 james.stewart@greencap.com.au
 0427 701 502

Landscape - In View
 Isabel Lester
 isabel@inviewdesign.com.au
 0416 110 098

Planner - Keylan
 Michael Woodland
 michael@keylan.com.au
 0448 726 214

Site Contamination - JRS&G
 Daniel Denaro
 ddenaro@jrsag.com.au
 0468 425 921

Rev. Date By Ckd Description

Rev.	Date	By	Ckd	Description
A	14/05/19	KL	SO	Arch Set for IPC

DKO Architecture (NSW) Pty Ltd
 119 Redfern Street
 Redfern, NSW 2016
 T +61 2 8346 4500
 info@dko.com.au
 www.dko.com.au
 ABN: 8195706590

© DKO Architecture (NSW) Pty Ltd
 Except as allowed under copyright act, no part of this
 drawing may be reproduced or otherwise dealt with
 without written permission of DKO Architecture.
 NSW Nominated Architects
 Ross de Ruijter 2707 David Randerson 8542

DKO

Project Name
 Project Address

11 Gibbons Street
 Redfern, NSW 2016

Project Number
 Drawing Name
 Scale
 Date

11929
 Levels 5-7 Typ.
 1:100@A1
 February 2019


Client


SGCH

Drawing Number
 Revision

SK144
 A

0 2m 5m 10m

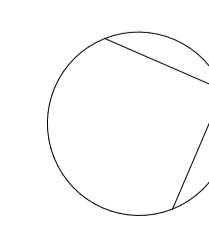

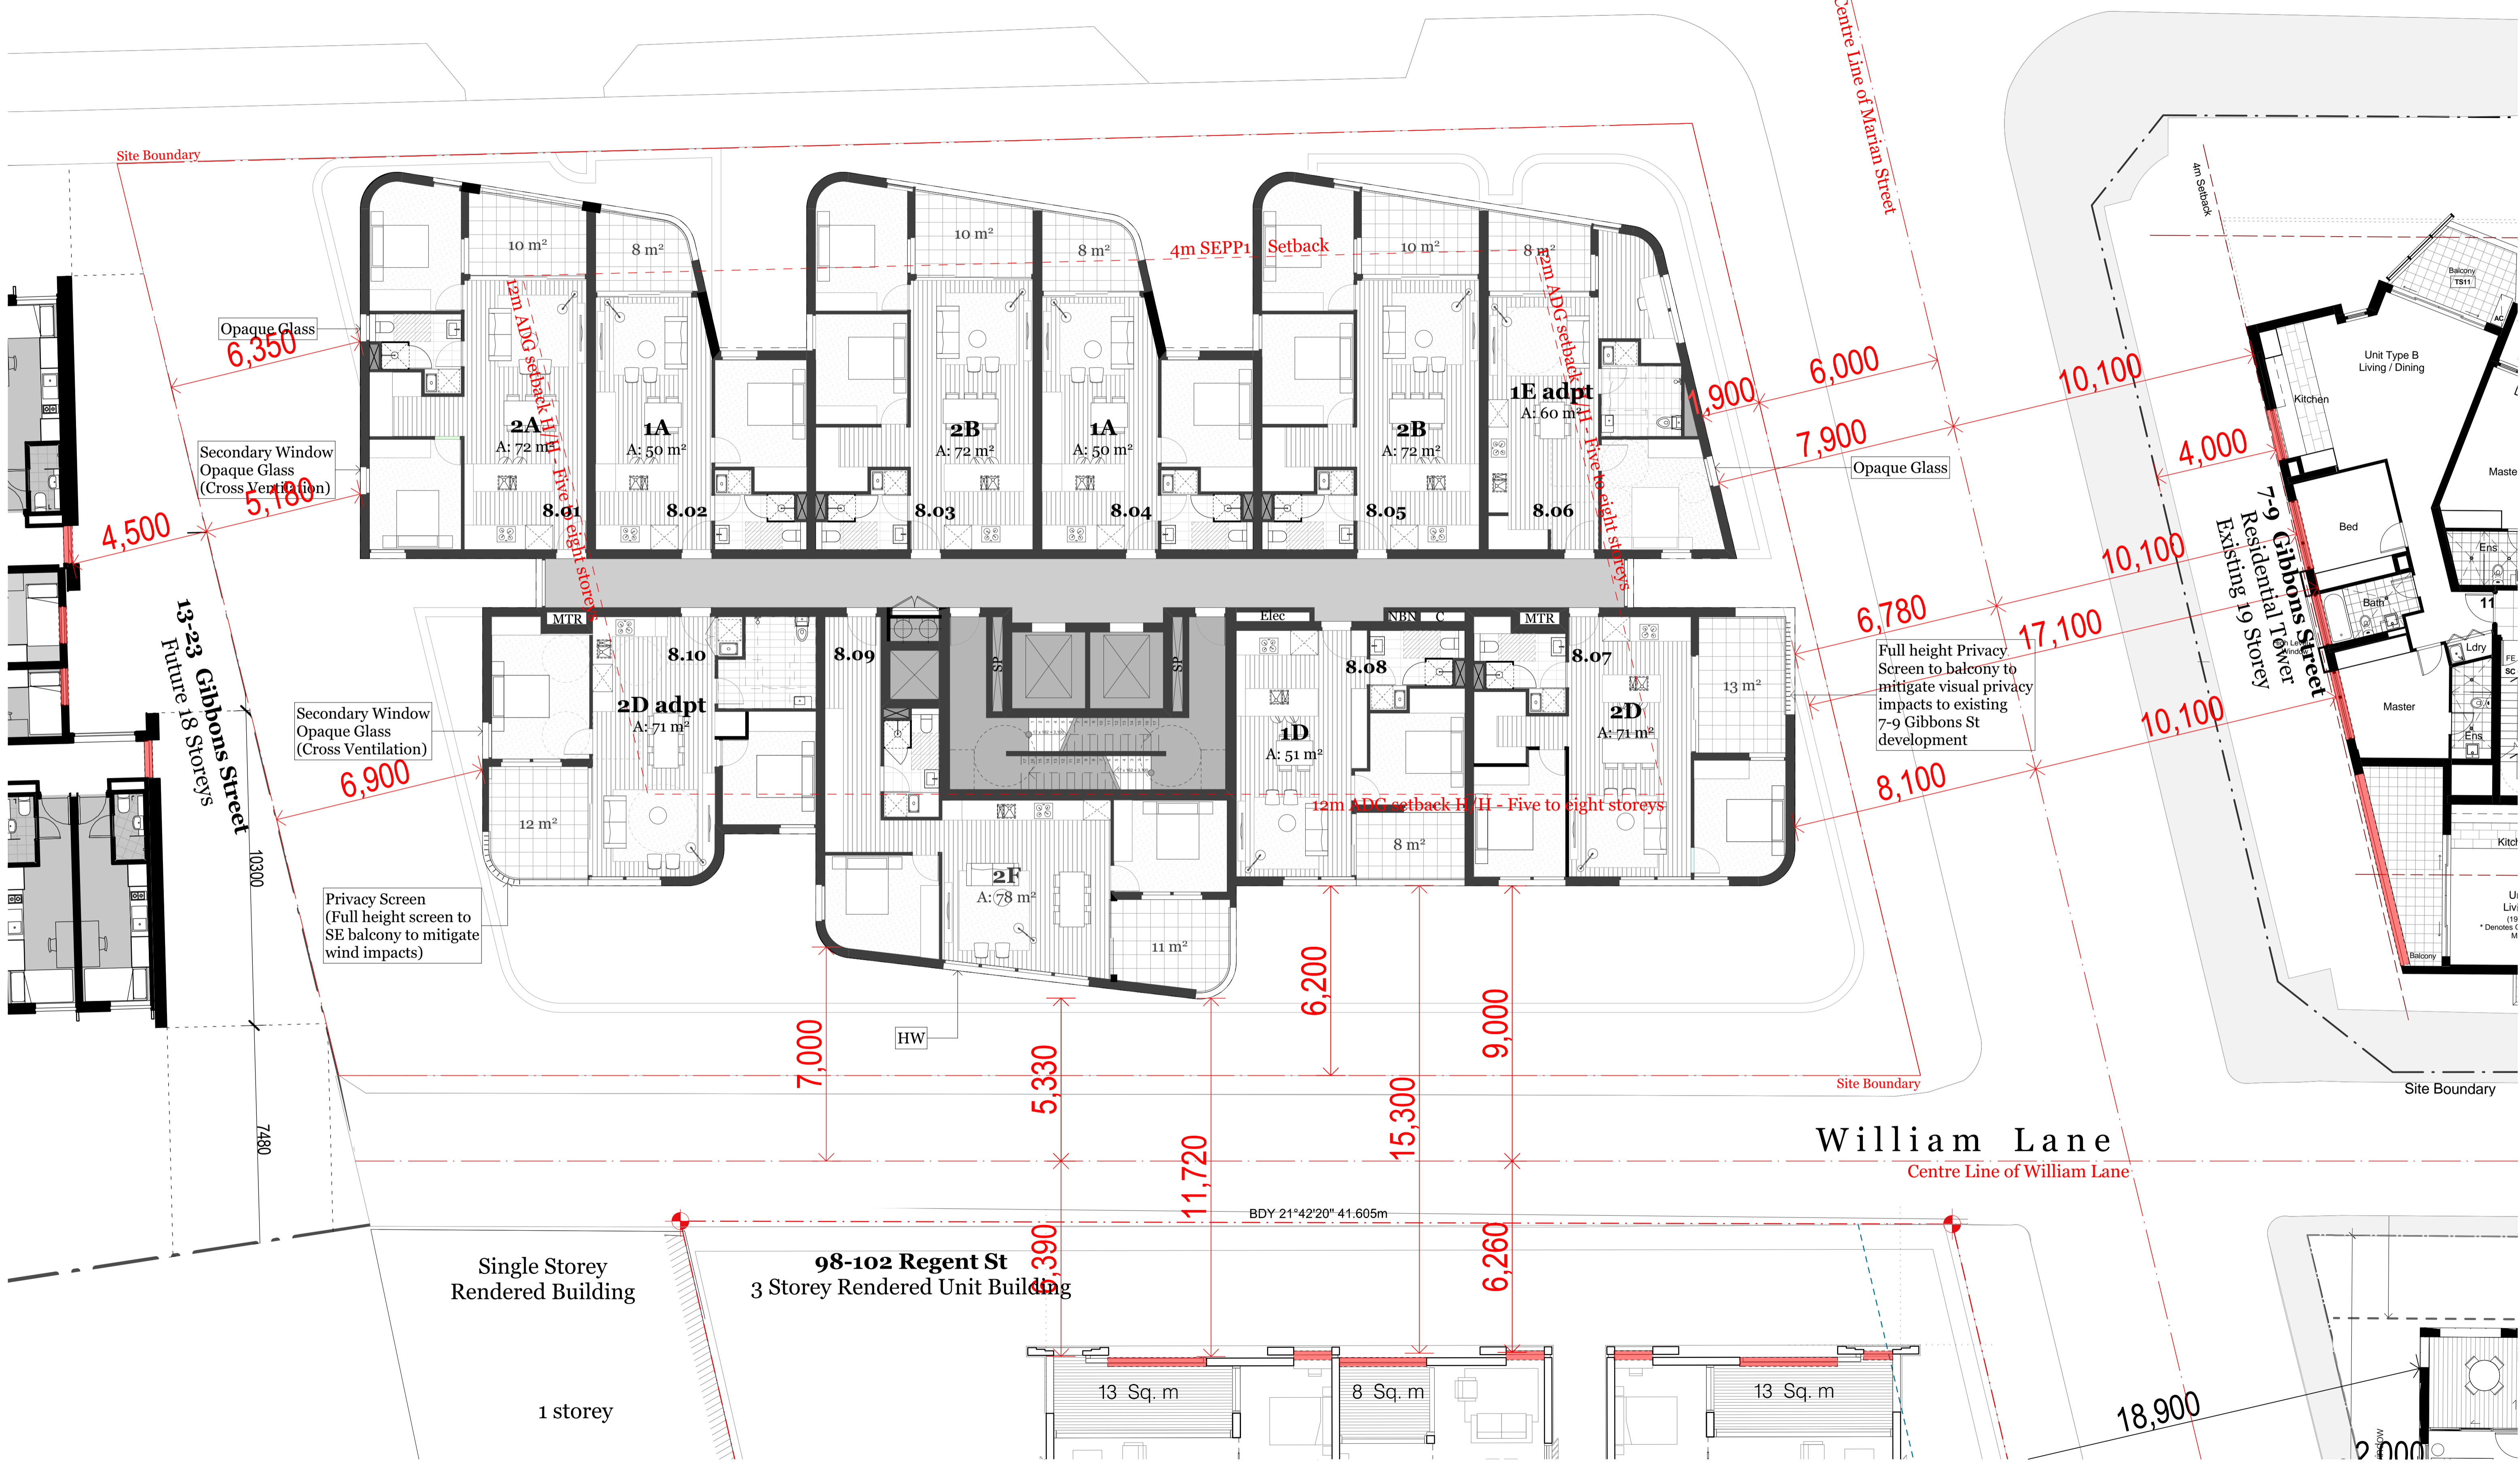

Consultants
 Access - Morris Godding
 David Godding
 david@gmg.com.au
 0407 246 115
 Acoustic - Renzo Tomlin
 Tony Wong
 tony.wong@renzotomlin.com.au
 8218 0515

Building Services - Arrow
 Brian Calvert
 bcalvert@arrow.com.au
 0416 084 260
Civil - ABC Consultants
 Ryan Campbell
 ryan@abc-consultants.com.au
 0492 343 139

Communication - Straight Talk
 Jessica Stapleton
 jstaple@straight-talk.com.au
 0433 922 069
ESD - Northrop
 Amir Giorgi
 amir@northrop.com.au
 0492 343 139

Fire - Core Engineering
 Neil Campbell
 neil@coreengineering.com.au
 0419 610 928
Flood - WMA Water
 Catherine Gosman
 cgosman@wma.com.au
 0299 2835

Geotechnical - CES
 Tristan Goodbody
 8599 2200
HAZMAT - Greencap
 James Stewart
 james.stewart@greencap.com.au
 0427 701 502

Heritage - Artefact
 Sandra Wallace
 sandra.wallace@artefact.net.au
 0403 956 086
Landscape - In View
 Isabel Leter
 isabel@inviewdesign.com.au
 0416 110 058

Surveyor - Norton Survey
 Andrew Whitfield
 andrew@nortonsurvey.com.au
 0418 235 072
Planner - Keylan
 Michael Woodland
 michael@keylan.com.au
 0448 726 214

QS - WT Partnership
 Paul Elphick
 paul@wt-partnership.com.au
 0407 243 711
Site Contamination - JRS&G
 Daniel Denaro
 ddenaro@jrs&g.com.au
 0468 455 921


Traffic - TTM
 Callum Hutcheson
 callum@ttmgroup.com.au
 0492 095 256
Waste - TTM
 Arthur Staminon
 arthur@ttmgroup.com.au
 (07) 3327 9500

Wind - Windtech
 Simon Renald
 simon@windtechglobal.com
 9993 0308
SGCH
 St George Community Housing

Rev. Date By Ckd Description
 A 14/05/19 KL SO Arch Set for IPC
 DKO Architecture (NSW) Pty Ltd
 119 Redfern Street
 Redfern, NSW 2016
 T +61 2 8346 4500
 info@dko.com.au
 www.dko.com.au
 ABN: 8195706590
 © DKO Architecture (NSW) Pty Ltd
 Except as allowed under copyright act, no part of this
 drawing may be reproduced or otherwise dealt with
 without written permission of DKO Architecture.
 NSW: Nominated Architects
 Kees de Ruijter 2707 David Randerson 8542

Project Name
 Project Address
 Client
 Project Number
 Drawing Name
 Scale
 Date
 Drawing Number
 Revision
 11 Gibbons street
 11 Gibbons Street,
 Redfern, NSW 2016
 SGCH
 11929
 Levels 8-16 Typ.
 1:100@A1
 February 2019
 SK145
 A

Gibbons Street

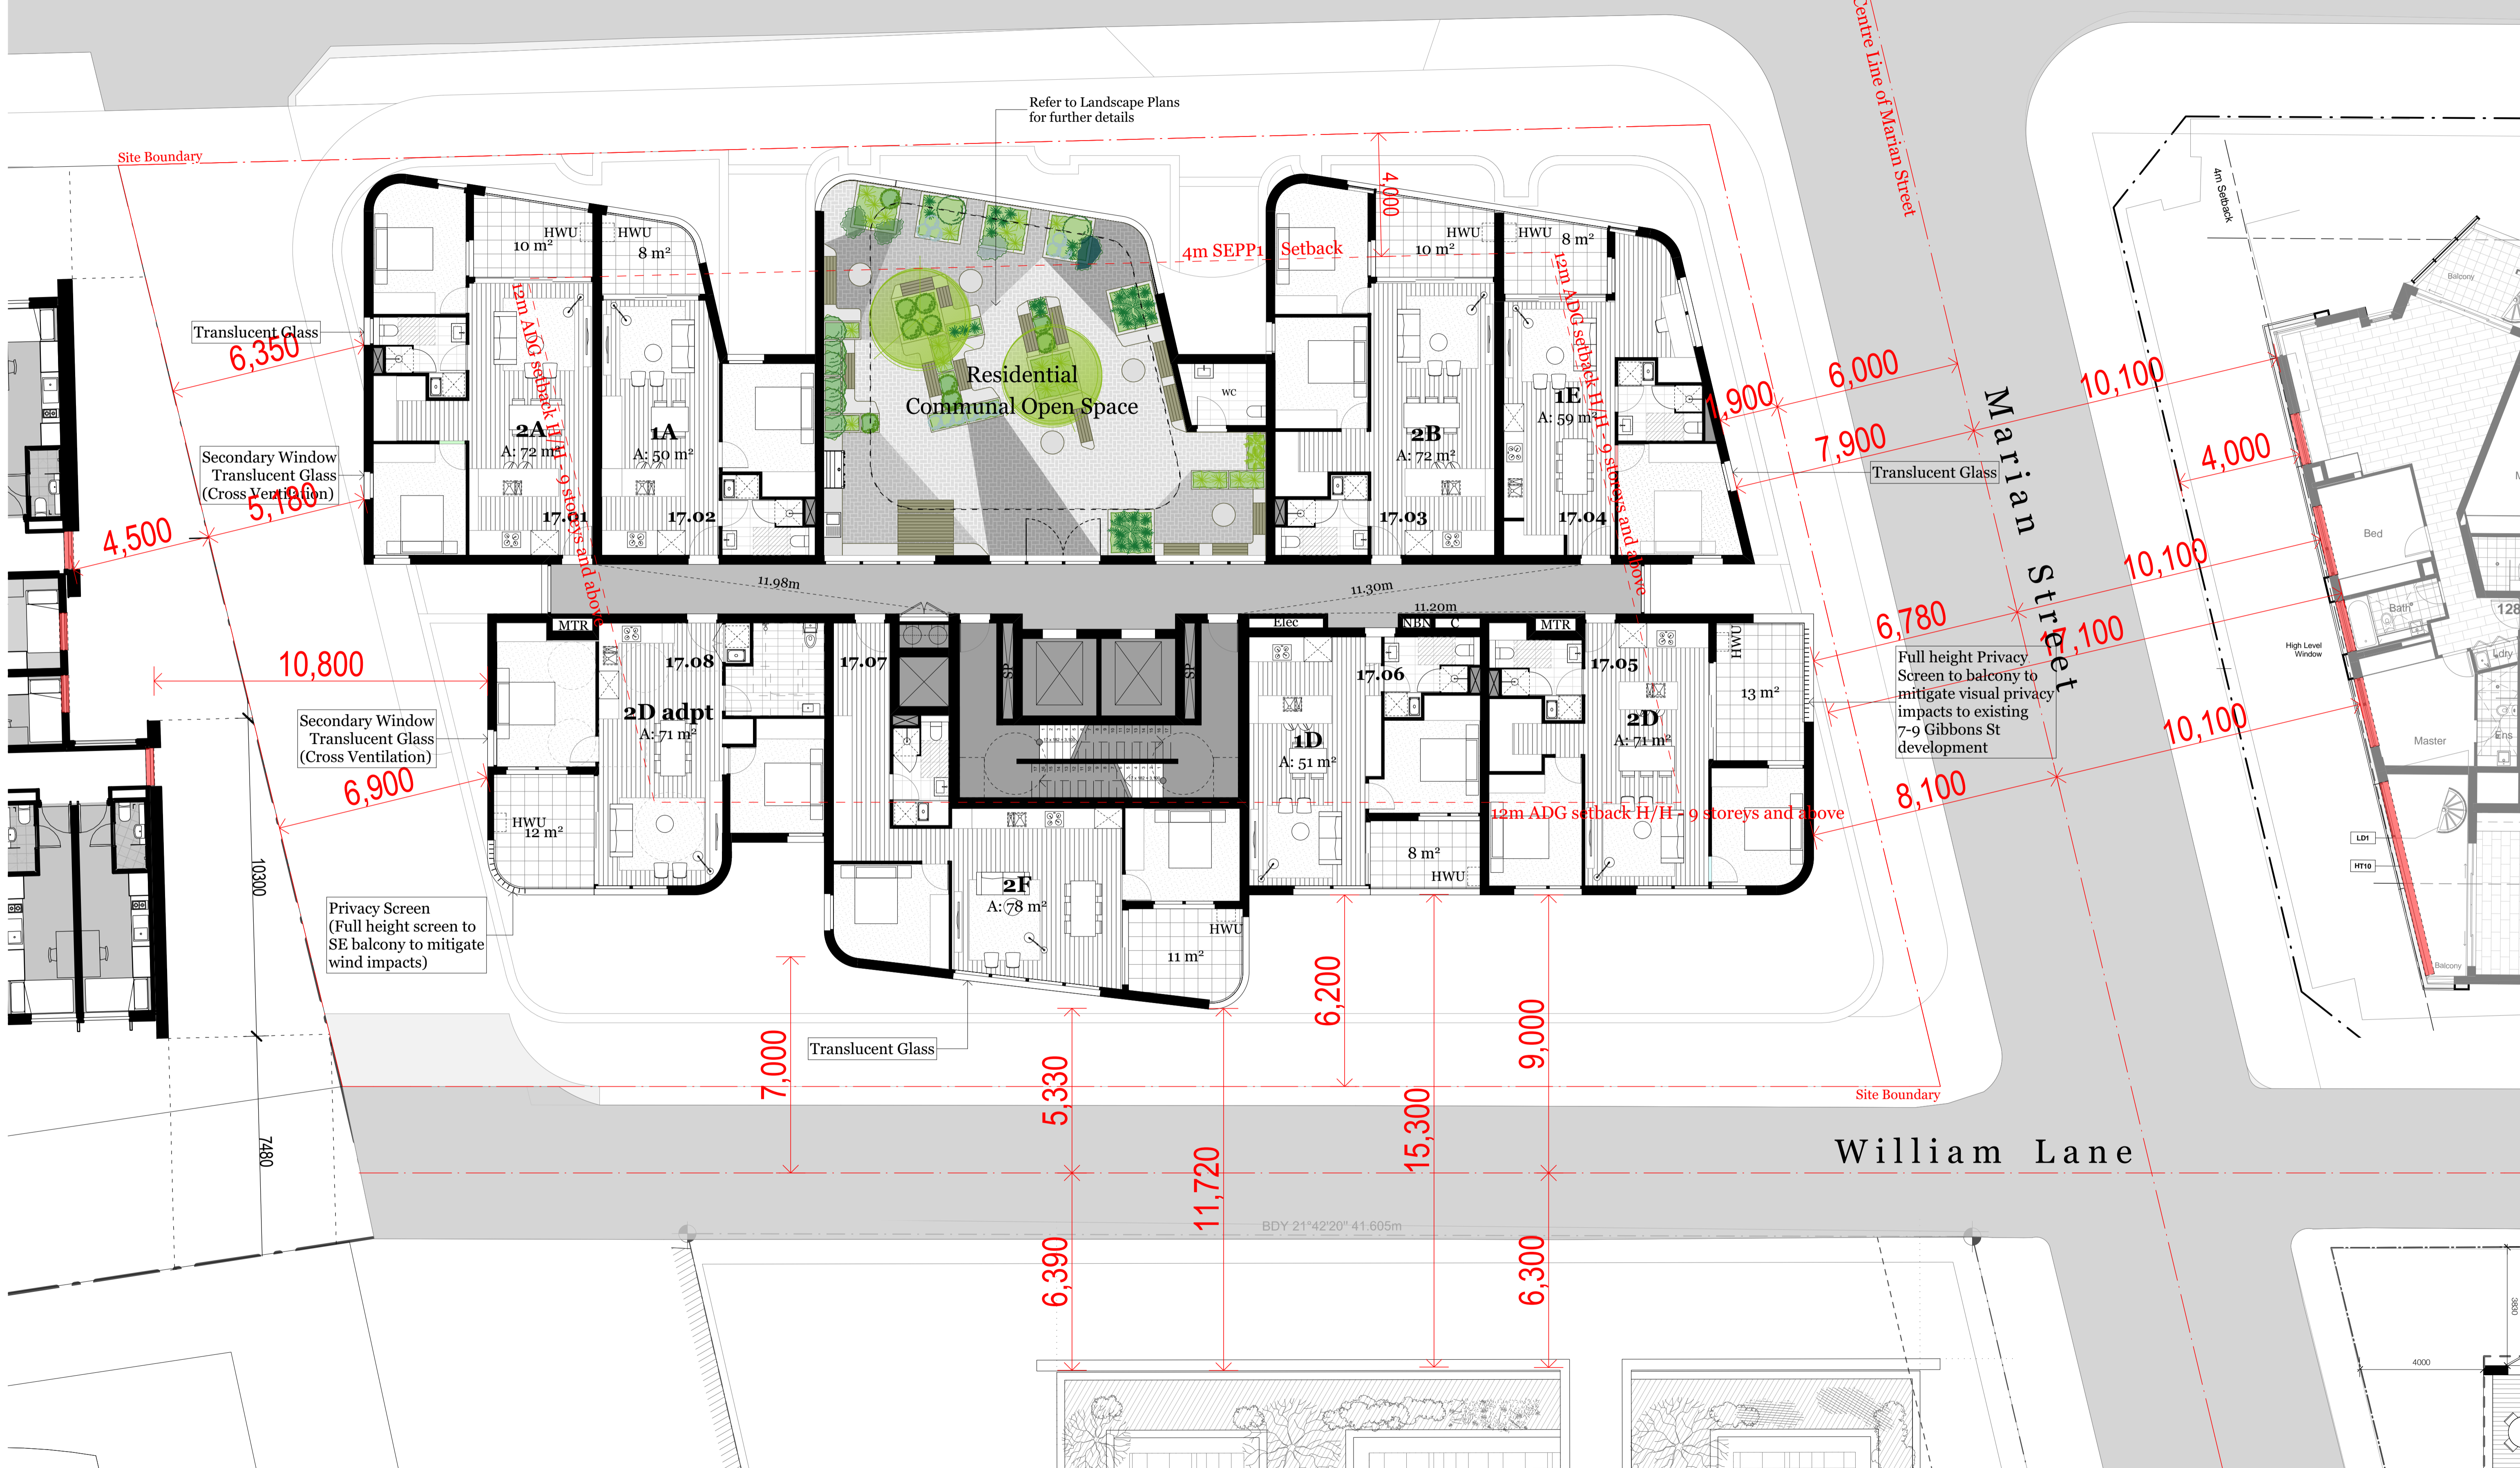

Consultants
 Access - Morris Goding
 David Goding
 davidg@mg.com.au
 0407 246 115
 Acoustic - Renzo Tomlin
 Tony Wong
 tony.wong@renzotomlin.com.au
 8218 0515

Building Services - Arrow
 Brian Calvert
 bcalvert@arrow.com.au
 0416 084 260
Civil - ABC Consultants
 Ryan Campbell
 rycamp@abc-consultants.com.au
 0492 343 139

Communication - Straight Talk
 Jessica Stapleton
 jstaple@straight-talk.com.au
 0433 922 069
ESD - Northrop
 Amir Giorgi
 a.giorgi@northrop.com.au
 0492 343 139

Fire - Core Engineering
 Neil Campbell
 neilc@coreengineering.com.au
 0419 610 928
Flood - WMA Water
 Catherine Gosman
 gosman@wma-water.com.au
 9299 2855

Geotechnical - CES
 Tristan Goodbody
 tgood@ces.com.au
 8559 2200
Heritage - Artefact
 Sandra Wallace
 sandra@artefact.net.au
 0403 956 086
Landscape - In View
 Isabel Lester
 isabel@inviewdesign.com.au
 0416 110 098

Surveyor - Norton Survey
 Andrew Whitfield
 andrew@nortonsurvey.com.au
 0418 235 072
Planner - Keylan
 Michael Woodland
 michael@keylan.com.au
 0448 425 921

QS - WT Partnership
 Paul Elphick
 paul@wt-partnership.com.au
 0407 243 711
Site Contamination - JRS&G
 Daniel Denaro
 ddenaro@jrsag.com.au
 0468 425 921

Traffic - TTM
 Callum Hutcheson
 callum@ttmgroup.com.au
 0492 095 256
Waste - TTM
 Arthur Stannion
 arthur@ttmgroup.com.au
 (07) 3327 9500

Wind - Windtech
 Simon Renald
 simon@windtechglobal.com
 9993 0908



St George Community Housing

Rev.	Date	By	Ckd	Description
A	14/05/19	KL	SO	Arch Set for IPC

DKO Architecture (NSW) Pty Ltd
 119 Redfern Street
 Redfern, NSW 2016
 T +61 2 8346 4500
 info@dko.com.au
 www.dko.com.au
 ABN: 8195706590
 © DKO Architecture (NSW) Pty Ltd
 Except as allowed under copyright act, no part of this
 drawing may be reproduced or otherwise dealt with
 without written permission of DKO Architecture.
 NSW - Nominated Architects
 Ross de Ruijter 2707 | David Randerson 8542



Project Name: 11 Gibbons Street, Redfern, NSW 2016
 Project Address: 11 Gibbons Street, Redfern, NSW 2016
 Project Number: 11929
 Drawing Name: Level 17
 Scale: 1:100@A1
 Date: February 2019
 Client: SGCH
 Drawing Number: SK146
 Revision: A

