


23 Gibbons Street
Future 18 Storey Tower

Gibbons Street

7-9 Gibbons Street
18 Storey Tower

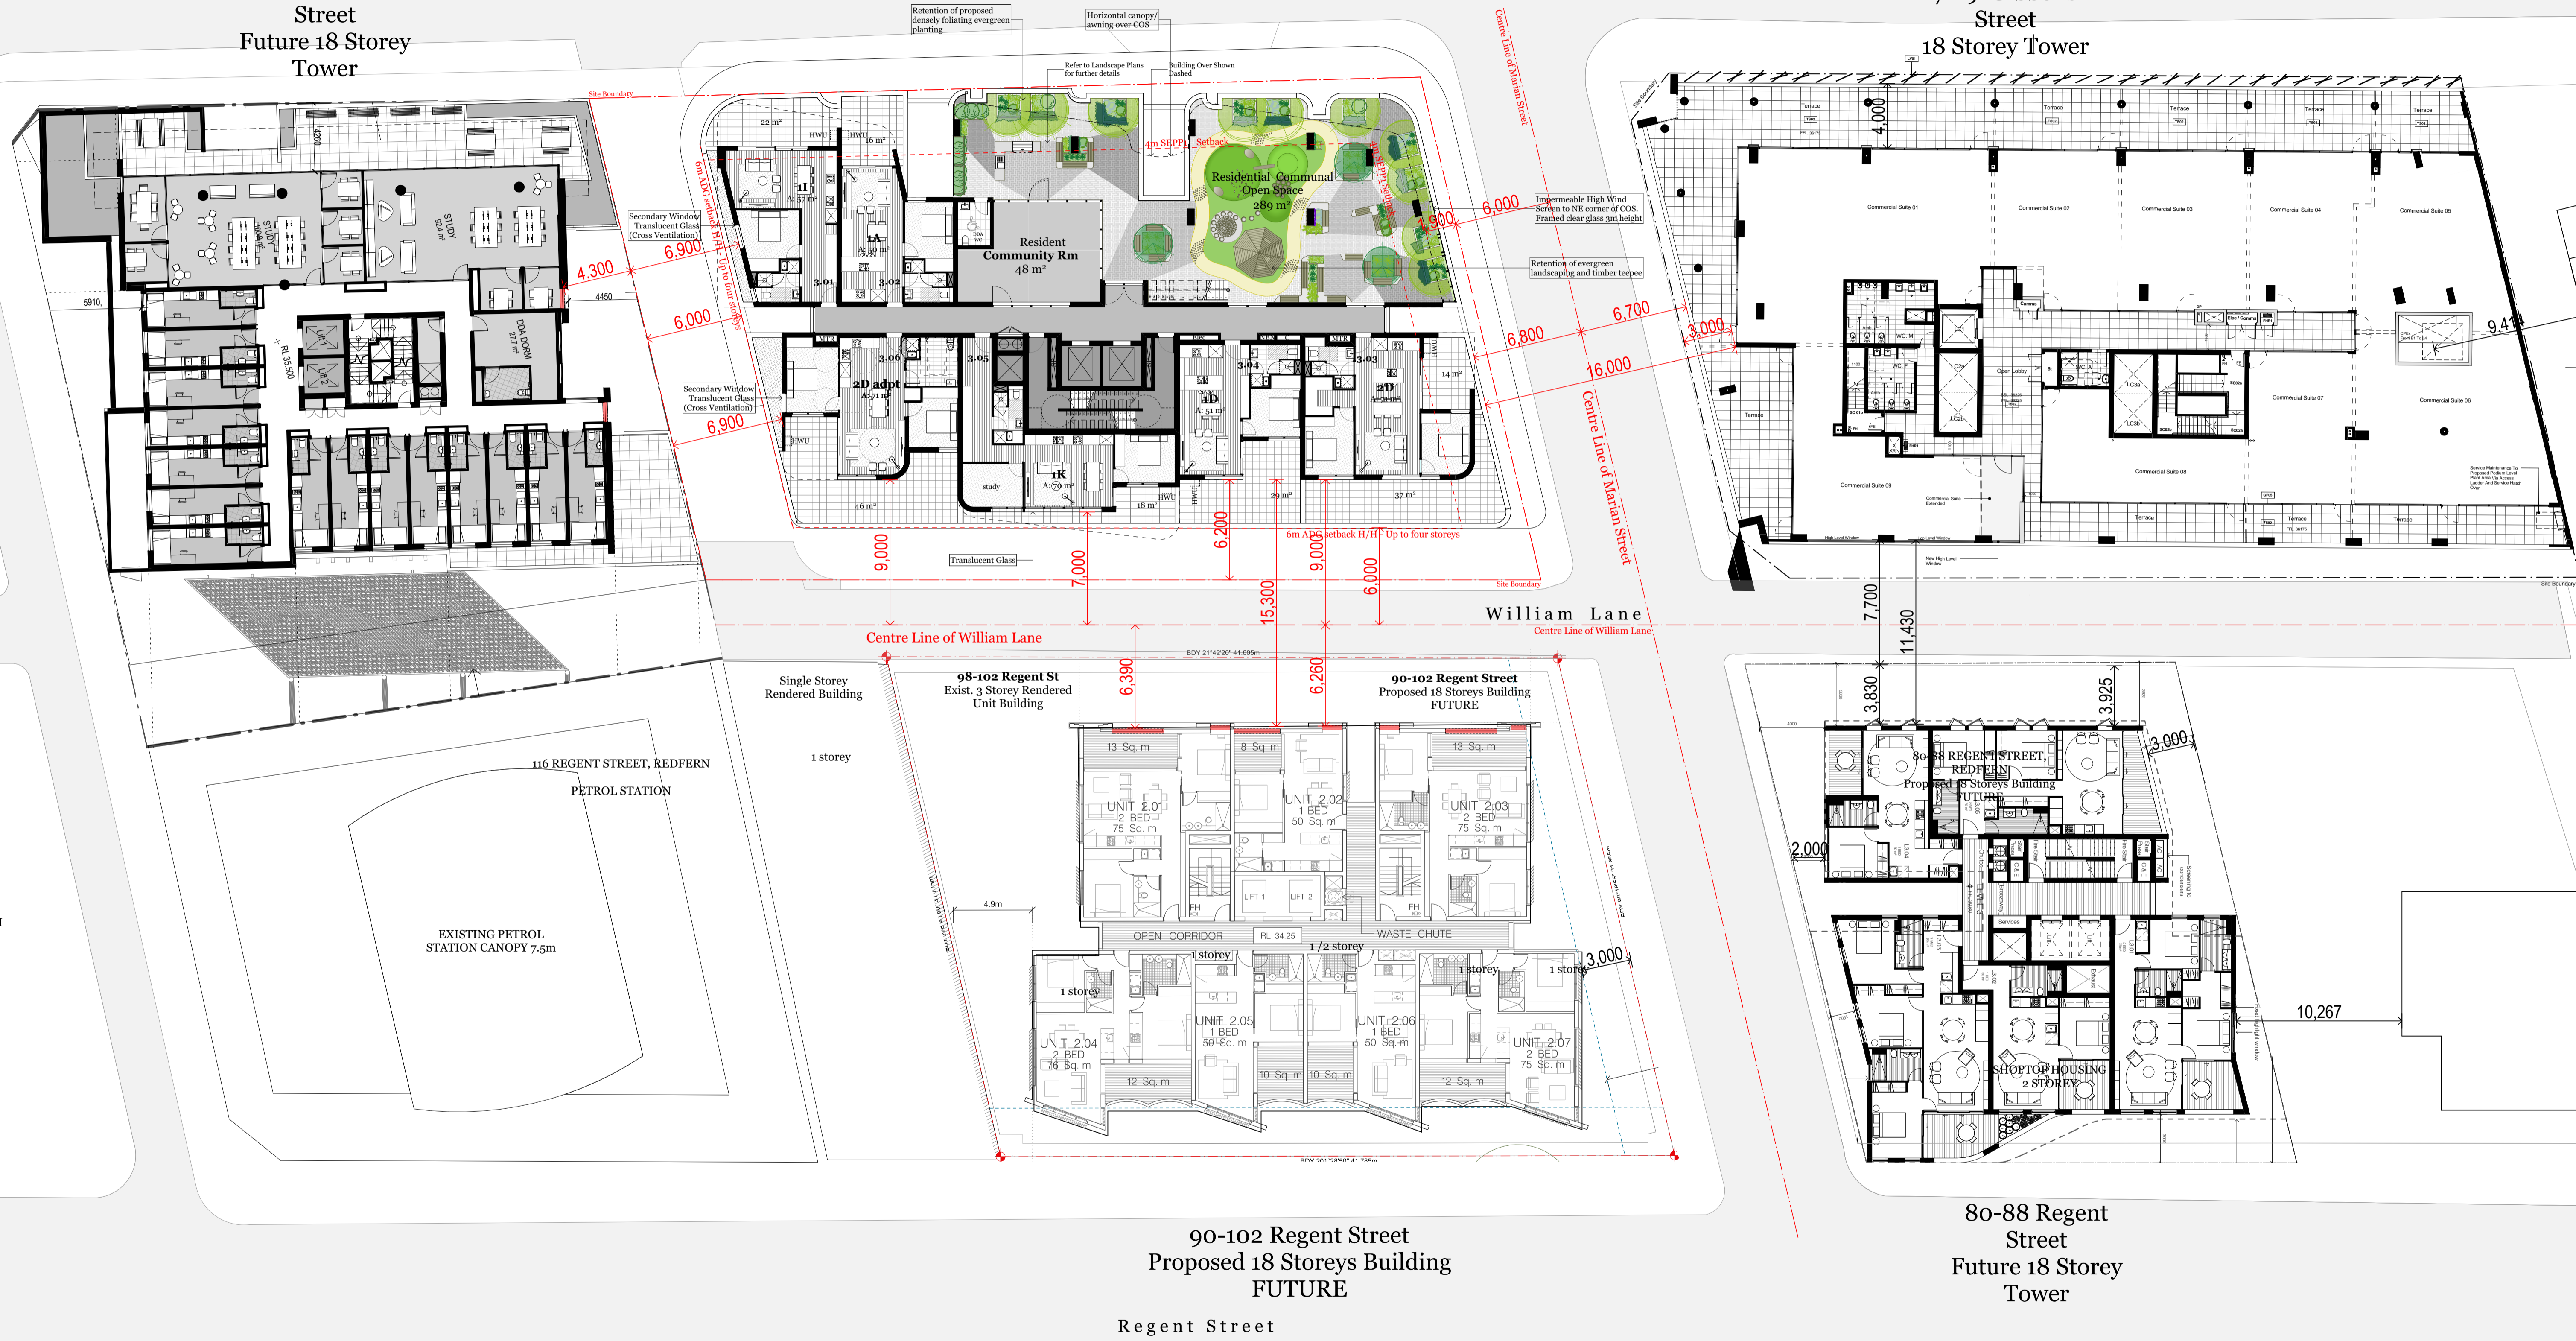

90-102 Regent Street
Proposed 18 Storeys Building
FUTURE
Regent Street

80-88 Regent Street
Future 18 Storey Tower

Consultants	
Access - Morris Godding David Godding david@gmg.com.au 0407 246 115	Building Services - Arrow Brian Calvert bcalvert@arrow.com.au 0416 084 260
Acoustic - Renzo Tomlin Tony Wong tony.wong@renzotomlin.com.au 8218 0515	Civil - ABC Consultants Ryan Campbell ryan@abc-consultants.com.au 0492 343 139
Communication - Straight Talk Jessica Stapleton jstaple@straight-talk.com.au 0433 522 069	ESD - Northrop Amir Ghisla AGhisla@northrop.com.au 0492 343 139
Fire - Core Engineering Neil Campbell neil@coreengineering.com.au 0419 610 928	Flood - WMA Water Catherine Gosman gosman@wma-water.com.au 9299 2855
Geotechnical - CES Tristan Goodbody 8559 2200	HAZMAT - Greencap James Stewart james.stewart@greencap.com.au 0427 701 502
Heritage - Artefact Sandra Wallace sawall@artefact.net.au 0403 956 086	Landscape - In View Isabel Leter isabel@inviewdesign.com.au 0416 110 058
Surveyor - Norton Survey Andrew Whitfield awhitfield@nortonpartners.com.au 0418 235 072	Planner - Keylan Michael Woodland michael@keylan.com.au 0448 726 214
QS - WT Partnership Paul Elphick paul@wt-partnership.com.au 0407 243 711	Site Contamination - JBS&G Daniel Denaro DDenaro@jbs&g.com.au 0468 455 921
Traffic - TTM Callum Hutchesson Callum@ttmgroup.com.au 0402 095 256	Waste - TTM Arthur Staminon astaminon@ttmgroup.com.au (07) 3327 9500
Wind - Windtech Simon Rosal simon@windtechglobal.com 9993 0308	SGCH St George Community Housing

Rev.	Date	By	Ckd	Description
A	14/05/19	KL	SO	Arch Set for IPC

DKO Architecture (NSW) Pty Ltd
119 Redfern Street
Redfern, NSW 2016
T +61 2 8346 4500
info@dko.com.au
www.dko.com.au
ABN: 81956706590

Project Name: 11 Gibbons Street
Project Address: 11 Gibbons Street, Redfern, NSW 2016

Client: SGCH


Project Number: 11929
Drawing Name: Level 3
Scale: 1:200@A1
Date: February 2019

Drawing Number: **SK132**
Revision: **A**

23 Gibbons Street
Future 18 Storey Tower


Gibbons Street

7-9 Gibbons Street
18 Storey Tower

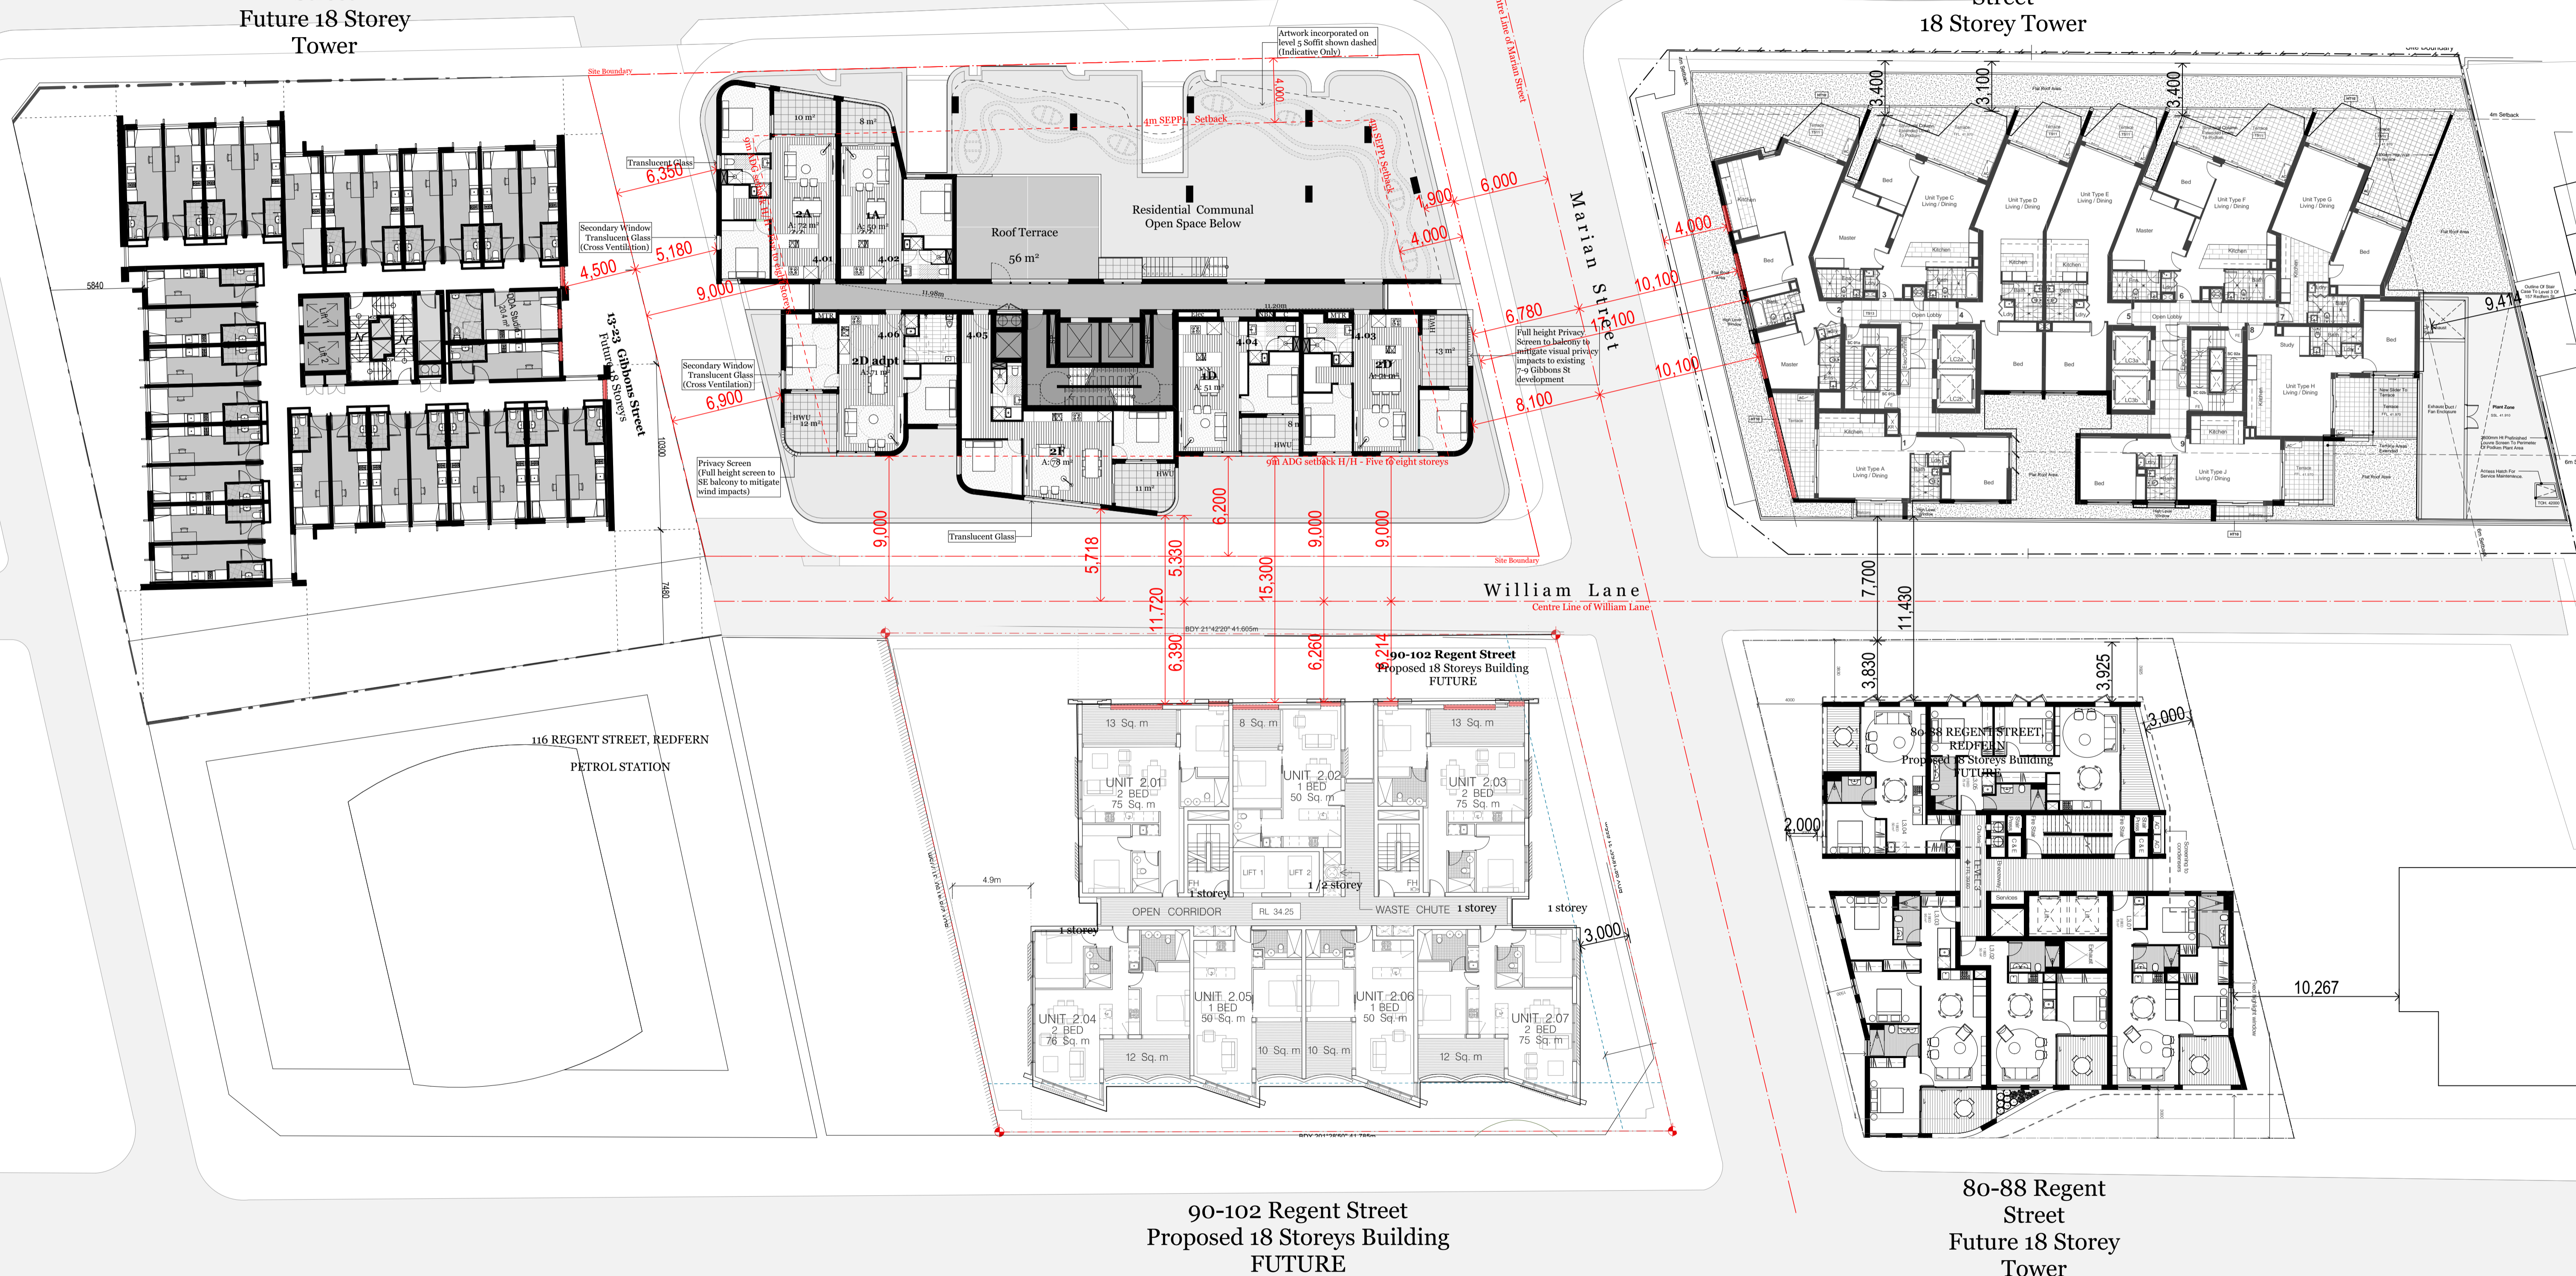

- Consultants**
- Access - Morris Godding**
David Godding
david@gmg.com.au
0407 246 115
 - Building Services - Arrow**
Brian Calvert
bcalvert@arrow.com.au
0416 084 260
 - Communication - Straight Talk**
Jessica Stapleton
jstaple@straight-talk.com.au
0433 522 069
 - ESD - Northrop**
Amir Ghisla
AGhisla@northrop.com.au
0492 343 139
 - Fire - Core Engineering**
Neil Campbell
neil@coreengineering.com.au
0419 610 928
 - Flood - WMA Water**
Catherine Gosman
gosman@wma-water.com.au
0299 2835
 - Geotechnical - CES**
Tristan Goodbody
tristan@cesengineering.com.au
0418 235 020
 - HAZMAT - Greencap**
James Stewart
james.stewart@greencap.com.au
0427 701 502
 - Heritage - Artefact**
Sandra Wallace
sawallace@artefact.net.au
0413 965 086
 - Landscape - In View**
Isabel Leter
isabel@inviewdesign.com.au
0416 110 058
 - Surveyor - Norton Survey**
Andrew Whitfield
awhitfield@nortonsurvey.com.au
0418 235 072
 - Planner - Keylan**
Michael Woodland
michael@keylan.com.au
0448 726 214
 - QS - WT Partnership**
Paul Elphick
paul@wt-partnership.com.au
0407 243 711
 - Site Contamination - JRS&G**
Daniel Denaro
DDenaro@jrs&g.com.au
0468 455 921
 - Traffic - TTM**
Callum Hutchison
Callum@ttmgroup.com.au
0402 095 256
 - Waste - TTM**
Arthur Staminon
astaminon@ttmgroup.com.au
(07) 3327 9500
 - Wind - Windtech**
Simon Rosell
simon@windtechglobal.com
9993 0308

- Rev. Date**
A 14/05/19
- By**
KL
- Ckd**
SO
- Description**
Arch Set for IPC

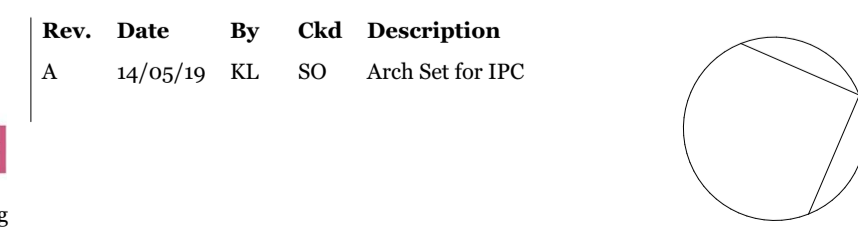

DKO Architecture (NSW) Pty Ltd
119 Redfern Street
Redfern, NSW 2016
T +61 2 8346 4500
info@dko.com.au
www.dko.com.au
ABN: 81956706590



Project Name
Project Address
11 Gibbons Street,
Redfern, NSW 2016

Project Number
Drawing Name
Scale
Date
11929
Level 4
1:200@A1
February 2019

Client
SGCH

Drawing Number
Revision
SK133
A