
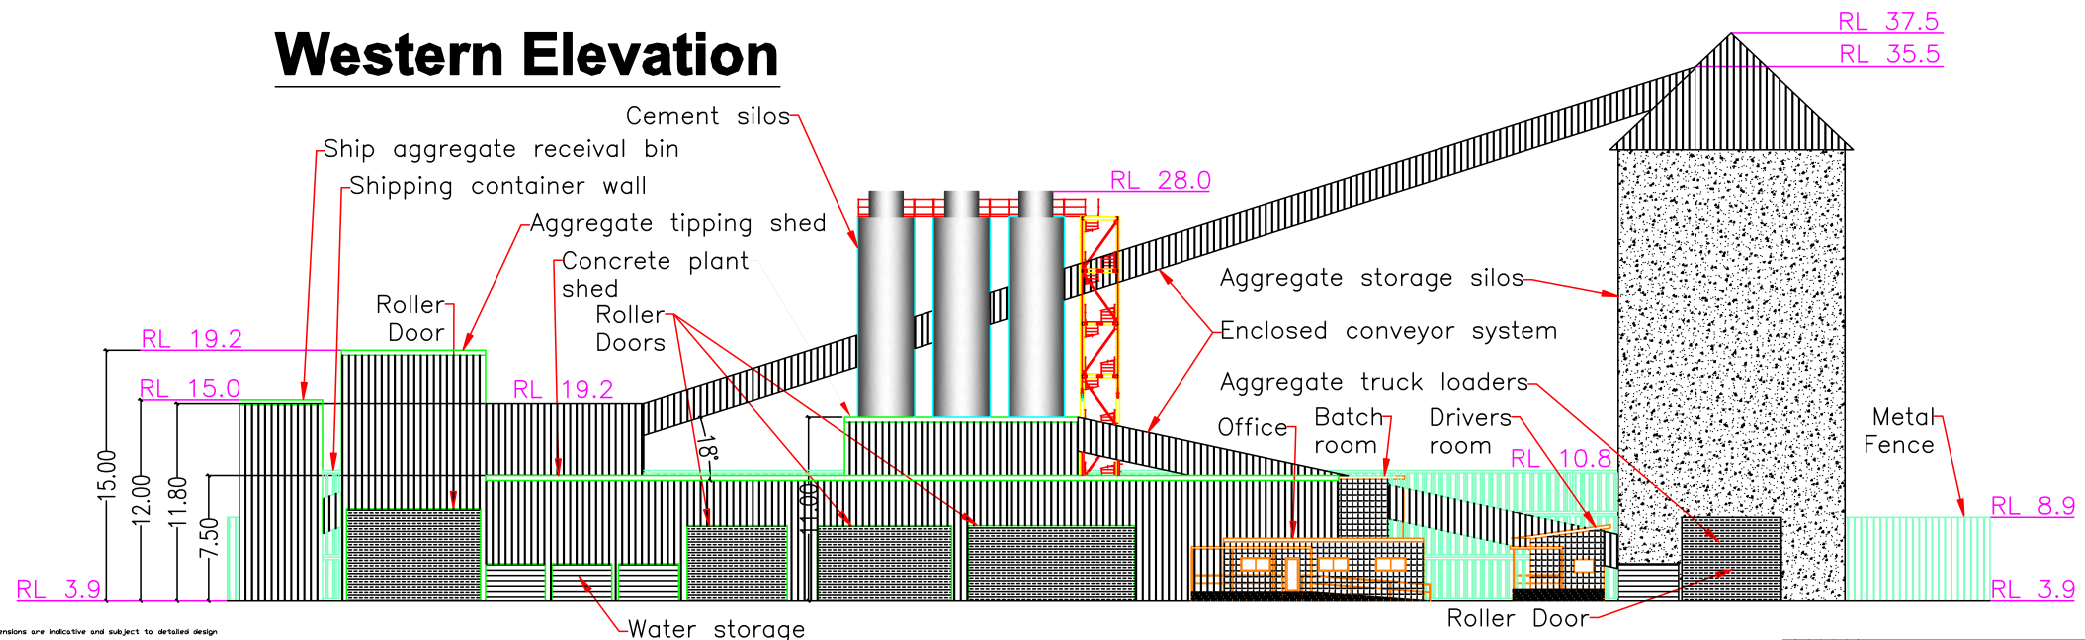


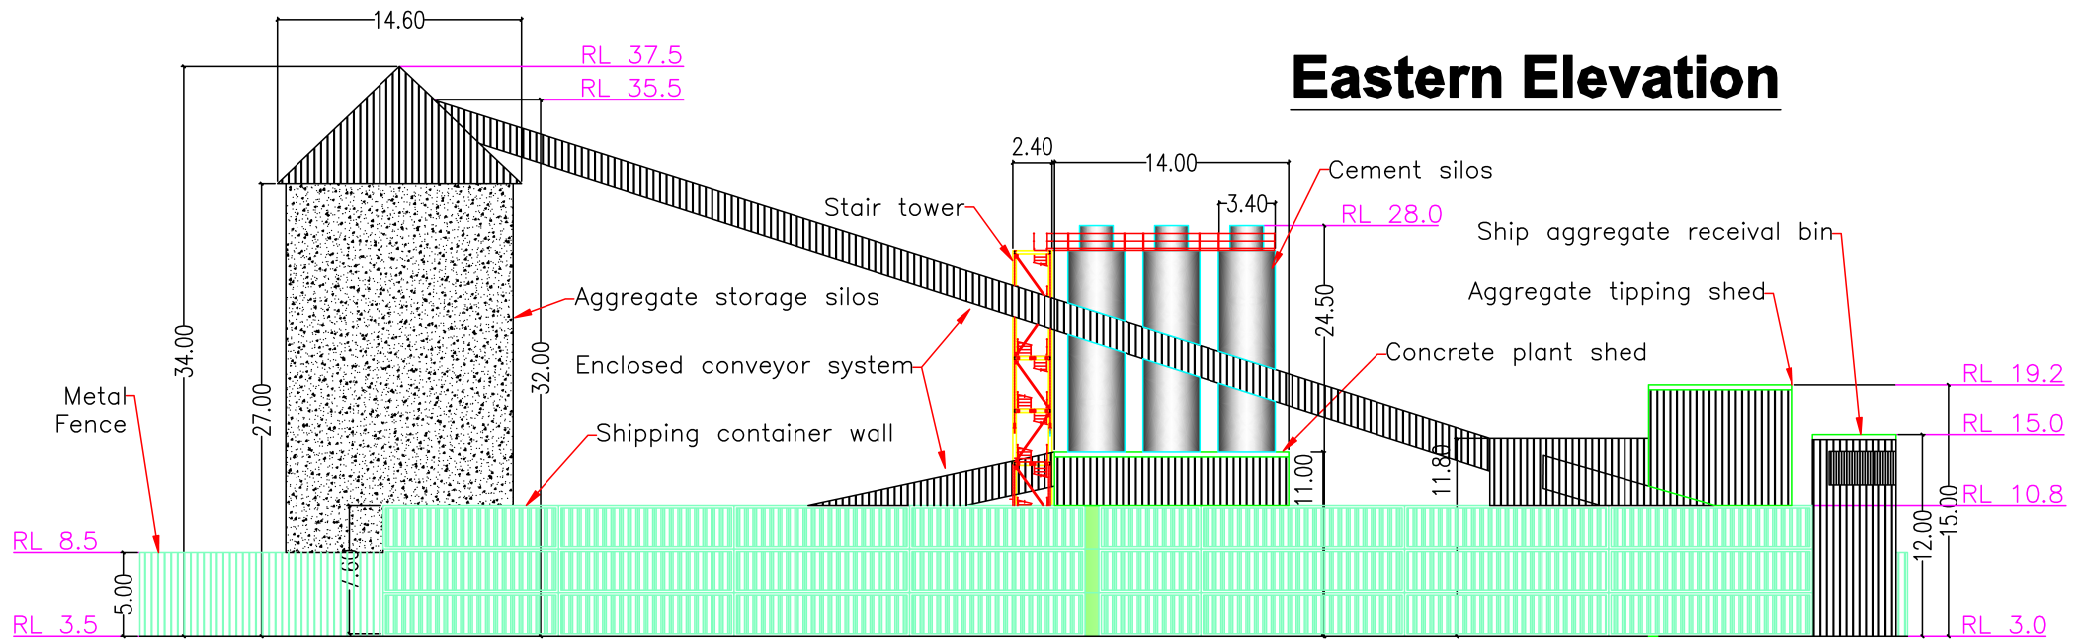

All dimensions are indicative and subject to detailed design.

Hanson		HEIDELBERG EMMENT Group		Hanson Aggregate Facility & Concrete Plant - Gibe Island		Concept Eastern and Western Elevations	
Drawn	as	Date	Rev	Job No	Drawing Number	Rev	
Checked		17/08/2018	001	Gibe Island	1000 - 01	Rev C	
Approved							