




Shadow Analysis on Neighbouring Properties - 21st June

Address	9-9:15	9:15-9:30	9:30-9:45	9:45-10	10-10:15	10:15-10:30	10:30-10:45	10:45-11	11-11:15	11:15-11:30	11:30-11:45	11:45-12	12-12:15	12:15-12:30	12:30-12:45	12:45-1	1-1:15	1:15-1:30	1:30-1:45	1:45-2	2-2:15	2:15-2:30	2:30-2:45	2:45-3	9am-3pm	
38 Ridgehaven Place																									5.5hrs	
38A Ridgehaven Place																										5.5hrs
42 Ridgehaven Place																										4.25hrs
44 Ridgehaven Place																										5.5hrs
46 Ridgehaven Place																										4 hrs
48 Ridgehaven Place																										4 hrs
50 Ridgehaven Place																										4.5hrs
52 Ridgehaven Place																										4 hrs
54 Ridgehaven Place																										4.5hrs
11 Jacqui Circuit																										6hrs
13 Jacqui Circuit																										6hrs
15 Jacqui Circuit																										6hrs
17 Jacqui Circuit																										6hrs
19 Jacqui Circuit																										6hrs
21 Jacqui Circuit																										5.75hrs
23 Jacqui Circuit																										5.5hrs
25 Jacqui Circuit																										5.5hrs
27 Jacqui Circuit																										5.25hrs
29 Jacqui Circuit																										5hrs
31 Jacqui Circuit																										5hrs
33 Jacqui Circuit																										4.75hrs

The Hills Shire Council site-specific DCP: All private open space within neighbouring low density residential properties are to continue to receive a minimum four (4) hours of sunlight access between 9am and 3pm on 21st June. **-Complies**


SHADOW ANALYSIS ON NEIGHBOURING PROPERTIES

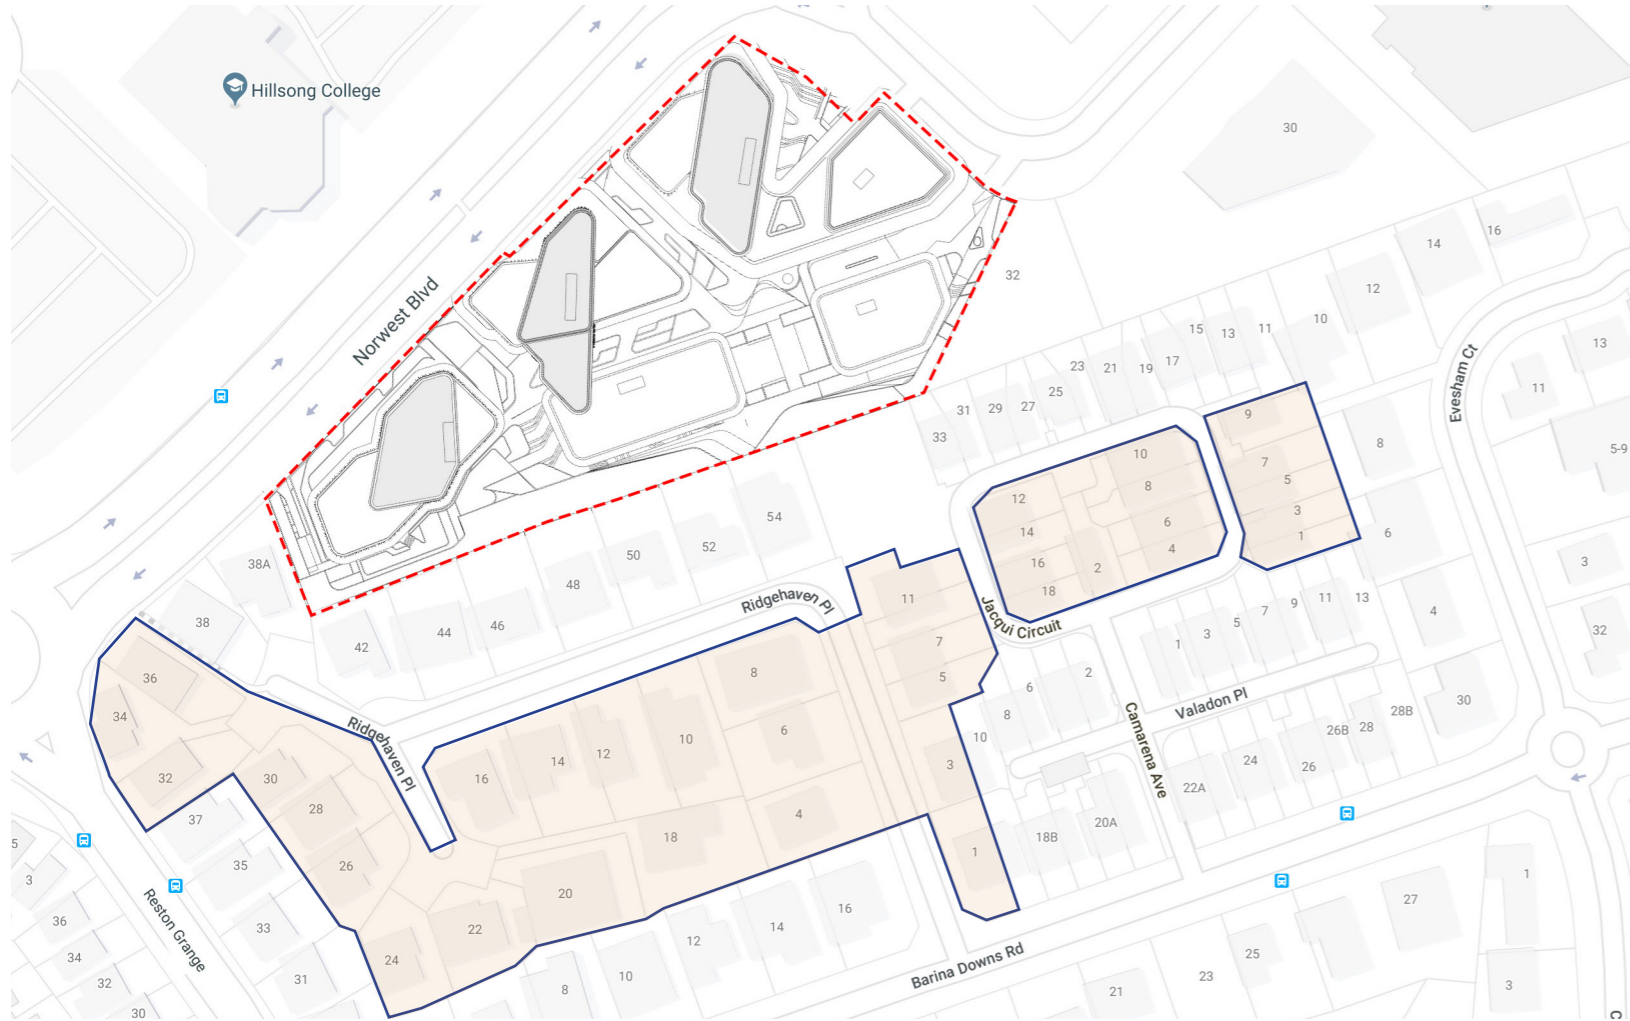

Address	9 - 9:15	9:15 - 9:30	9:30 - 9:45	9:45 - 10	10 - 10:15	10:15 - 10:30	10:30 - 10:45	10:45 - 11	11 - 11:15	11:15 - 11:30	11:30 - 11:45	11:45 - 12	12 - 12:15	12:15 - 12:30	12:30 - 12:45	12:45 - 1	1 - 1:15	1:15 - 1:30	1:30 - 1:45	1:45 - 2	2 - 2:15	2:15 - 2:30	2:30 - 2:45	2:45 - 3	9am - 3pm	
1 Ridgehaven Place																									6hrs	
3 Ridgehaven Place																										5.75hrs
4 Ridgehaven Place																										6hrs
5 Ridgehaven Place																										4.75hrs
6 Ridgehaven Place																										5.75hrs
7 Ridgehaven Place																										4.5hrs
8 Ridgehaven Place																										6hrs
9 Ridgehaven Place																										6hrs
10 Ridgehaven Place																										5.5hrs
11 Ridgehaven Place																										5hrs
12 Ridgehaven Place																										6hrs
14 Ridgehaven Place																										6hrs
16 Ridgehaven Place																										6hrs
18 Ridgehaven Place																										6hrs
20 Ridgehaven Place																										6hrs
22 Ridgehaven Place																										6hrs
24 Ridgehaven Place																										6hrs
26 Ridgehaven Place																										6hrs
28 Ridgehaven Place																										6 hrs
30 Ridgehaven Place																										6hrs
32 Ridgehaven Place																										5.75hrs
34 Ridgehaven Place																										5.75hrs
36 Ridgehaven Place																										5.75hrs
1 Jacqui Circuit																										6 hrs
2 Jacqui Circuit																										5.25hrs
3 Jacqui Circuit																										6hrs
4 Jacqui Circuit																										5.5hrs
5 Jacqui Circuit																										5.75hrs
6 Jacqui Circuit																										6hrs
7 - 9 Jacqui Circuit																										6hrs
8 Jacqui Circuit																										5.25hrs
10 Jacqui Circuit																										6hrs
12 Jacqui Circuit																										5hrs
14 Jacqui Circuit																										5hrs
16 Jacqui Circuit																										5hrs
18 Jacqui Circuit																										5hrs


The Hills Shire Council site-specific DCP: All private open space within neighbouring low density residential properties are to continue to receive a minimum four (4) hours of sunlight access between 9am and 3pm on 21st June. **-Complies**

SHADOW ANALYSIS ON NEIGHBOURING PROPERTIES

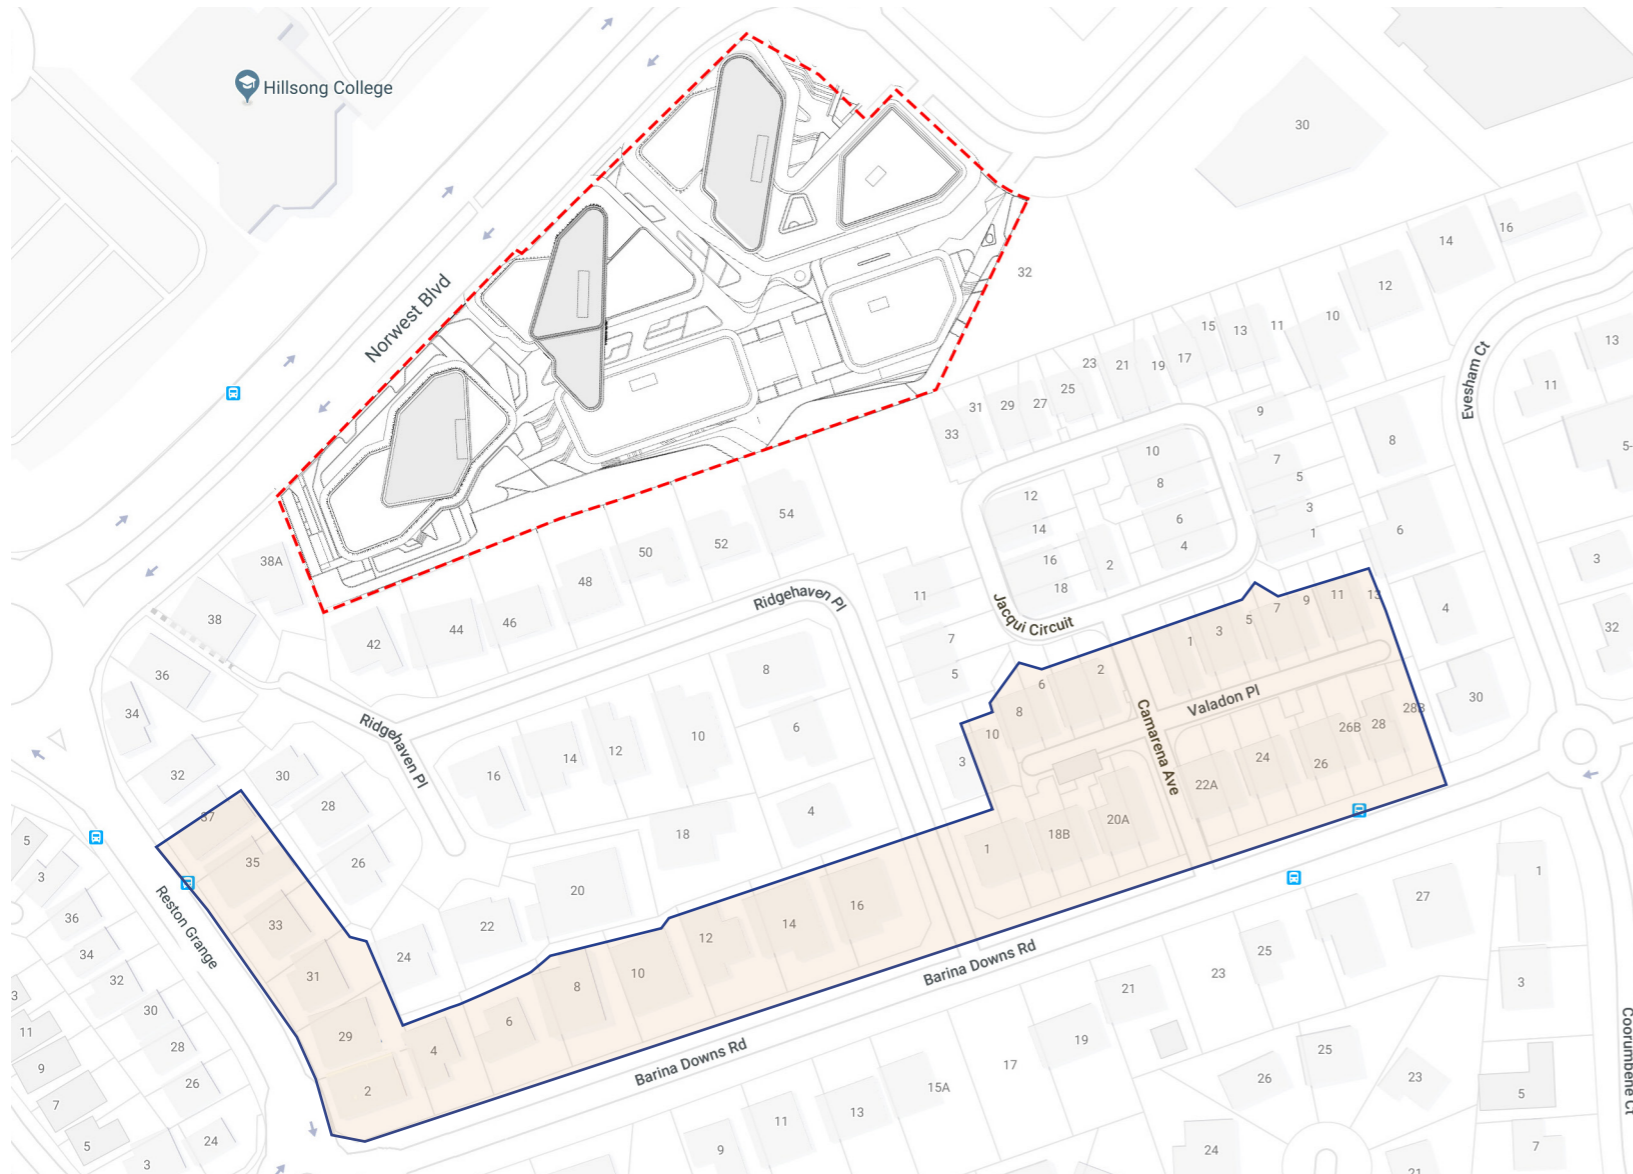


Address	9 - 9:15	9:15 - 9:30	9:30 - 9:45	9:45 - 10	10 - 10:15	10:15 - 10:30	10:30 - 10:45	10:45 - 11	11 - 11:15	11:15 - 11:30	11:30 - 11:45	11:45 - 12	12 - 12:15	12:15 - 12:30	12:30 - 12:45	12:45 - 1	1 - 1:15	1:15 - 1:30	1:30 - 1:45	1:45 - 2	2 - 2:15	2:15 - 2:30	2:30 - 2:45	2:45 - 3	9am - 3pm	
29 Reston Grange																									6hrs	
31 Reston Grange																										6hrs
33 Reston Grange																										6hrs
35 Reston Grange																										6hrs
37 Reston Grange																										6hrs
2 Barina Downs Rd																										6hrs
4 Barina Downs Rd																										6hrs
6 Barina Downs Rd																										6hrs
8 Barina Downs Rd																										6hrs
10 Barina Downs Rd																										6hrs
12 Barina Downs Rd																										6hrs
14 Barina Downs Rd																										6hrs
16 Barina Downs Rd																										6hrs
18A Barina Downs Rd																										6hrs
18B Barina Downs Rd																										6hrs
18 Barina Downs Rd																										6hrs
20A Barina Downs Rd																										6hrs
20B Barina Downs Rd																										6hrs
22A Barina Downs Rd																										5.5hrs
22B Barina Downs Rd																										5.5hrs
24 Barina Downs Rd																										5.5hrs
24B Barina Downs Rd																										5.5hrs
26A Barina Downs Rd																										5.75hrs
26B Barina Downs Rd																										5.75hrs
28A Barina Downs Rd																										6hrs
28B Barina Downs Rd																										6hrs


The Hills Shire Council site-specific DCP: All private open space within neighbouring low density residential properties are to continue to receive a minimum four (4) hours of sunlight access between 9am and 3pm on 21st June. **-Complies**

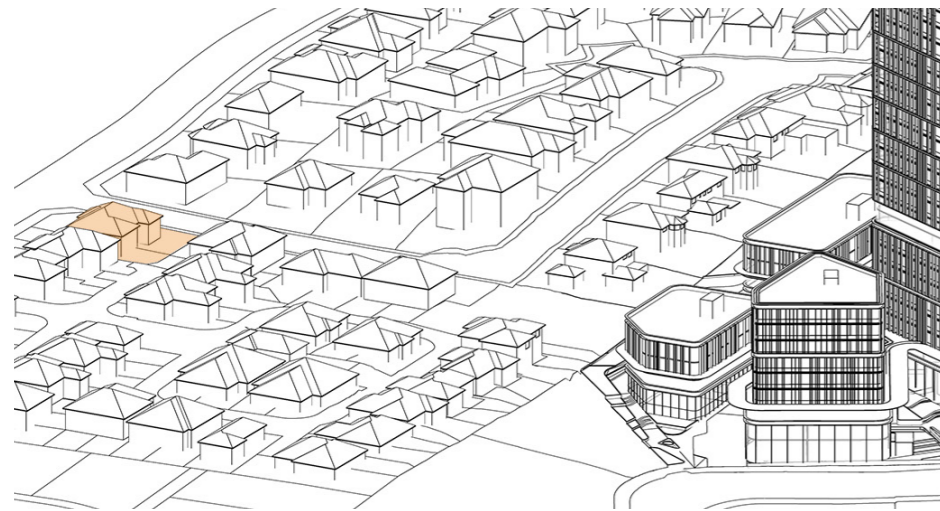


9:00 am solar achieved

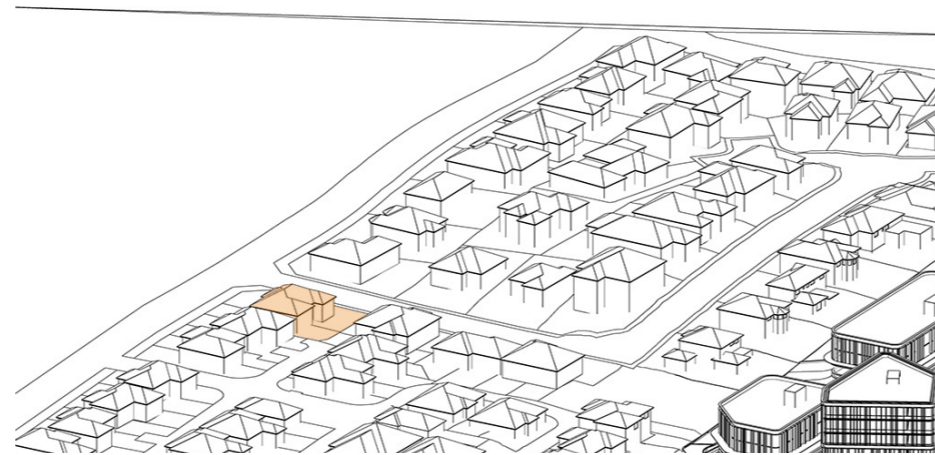


9:15 am solar achieved

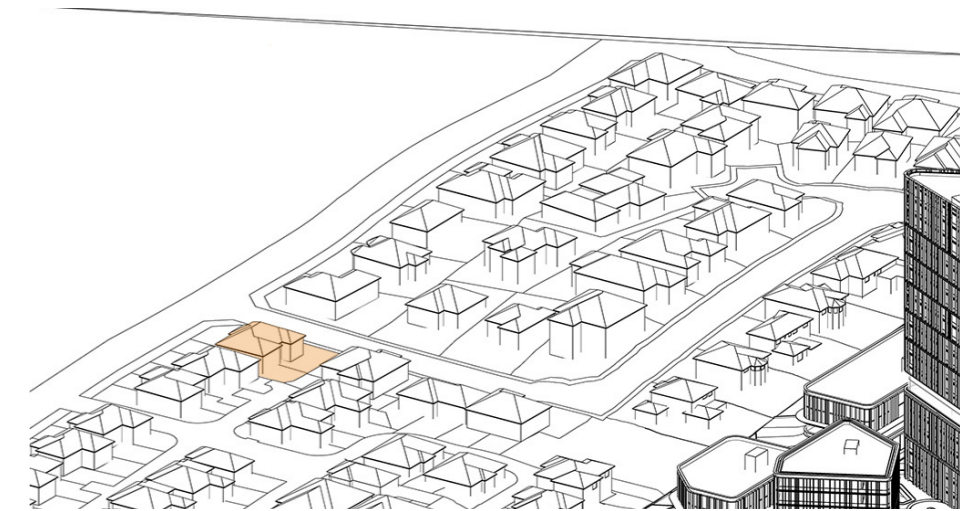


9:30 am solar achieved

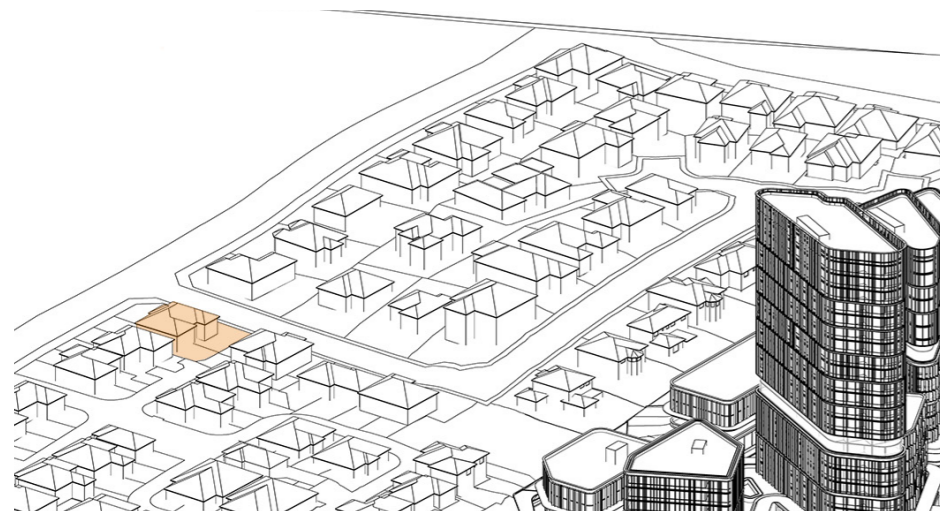


9:45 am solar achieved

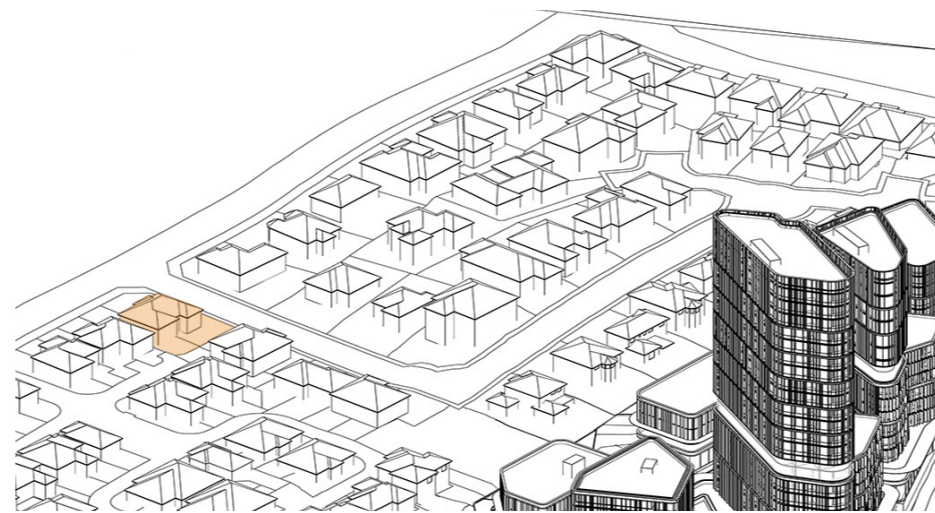


10:00 am solar achieved

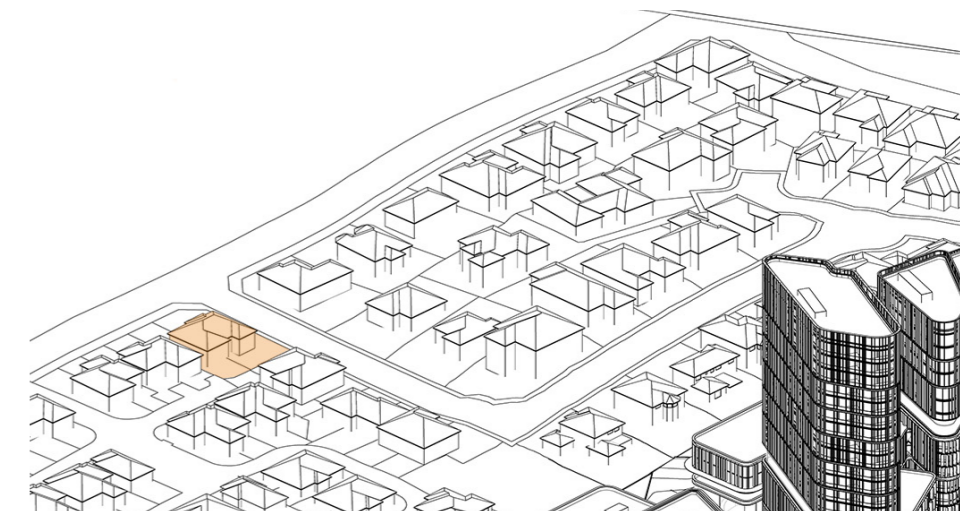


10:15 am solar achieved

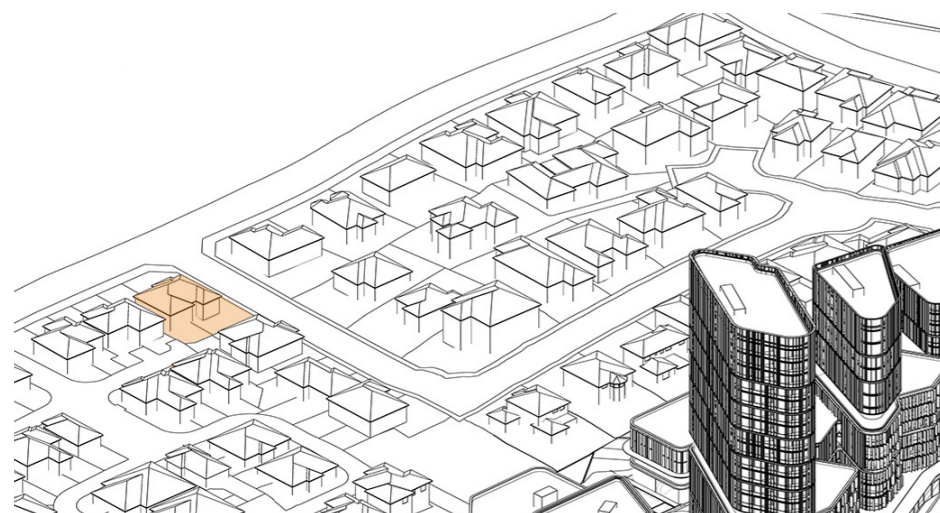

10:30 am solar achieved

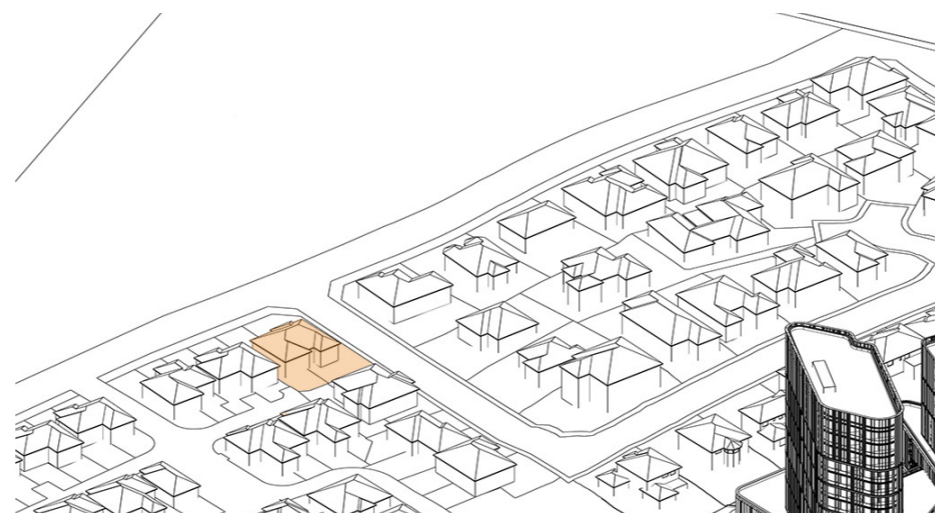


10:45 am solar achieved

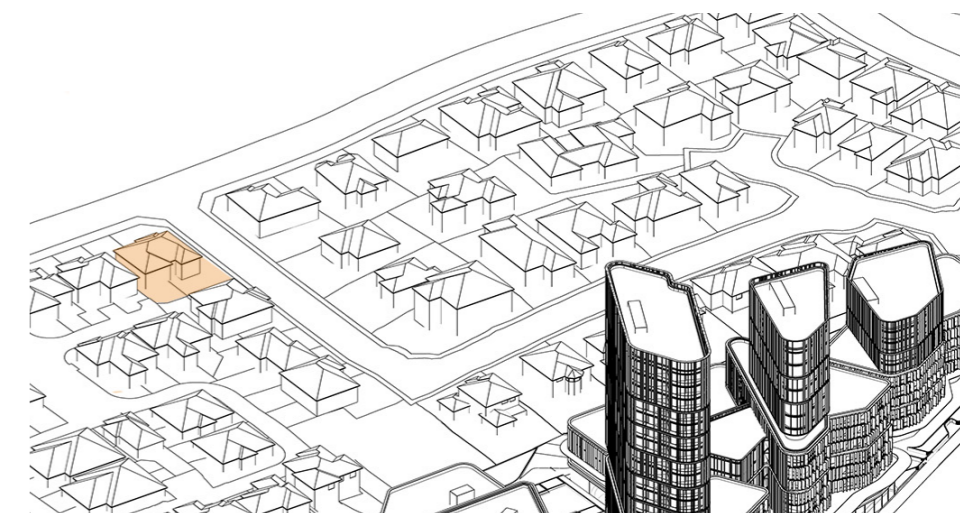


11:00am solar achieved


SOLAR REVIEW - 1 RIDGEHAVEN PL / 18A BARINA DOWNS RD

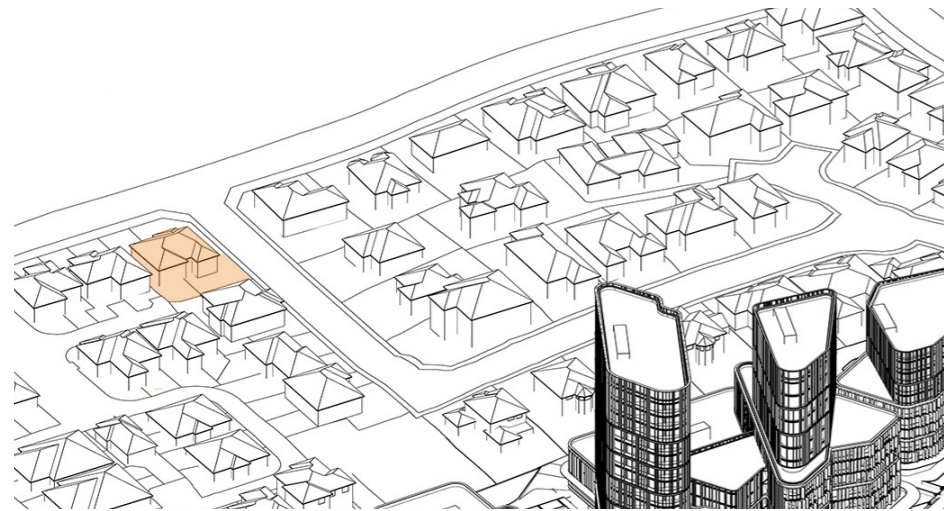


11:15 am solar achieved

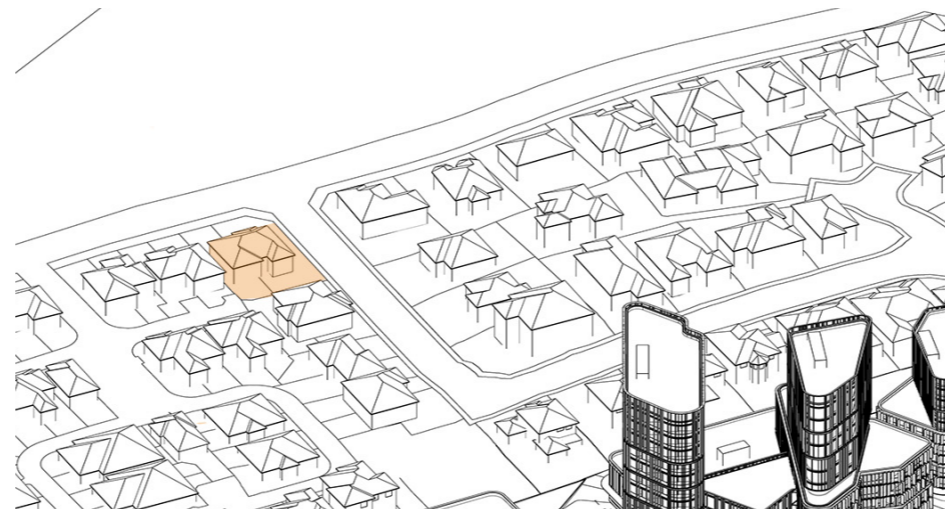


11:30 am solar achieved

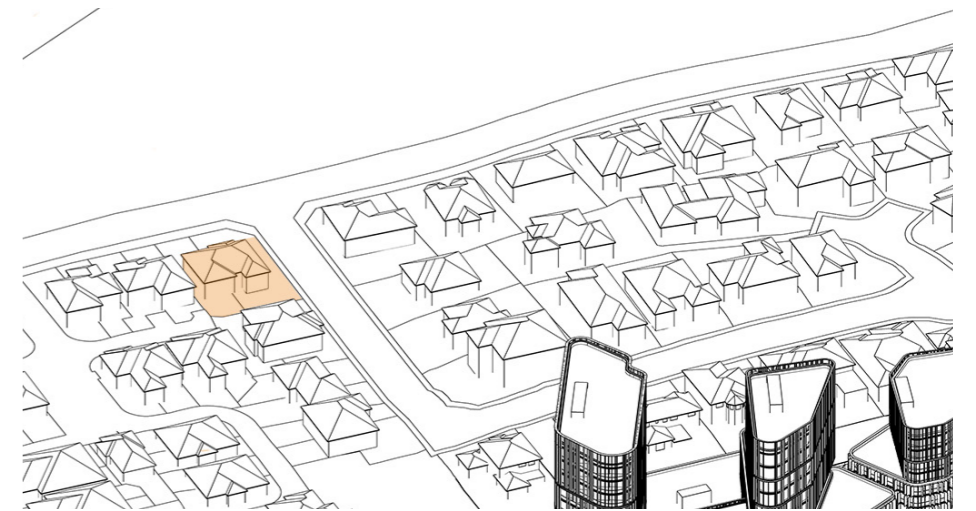


11:45 am solar achieved

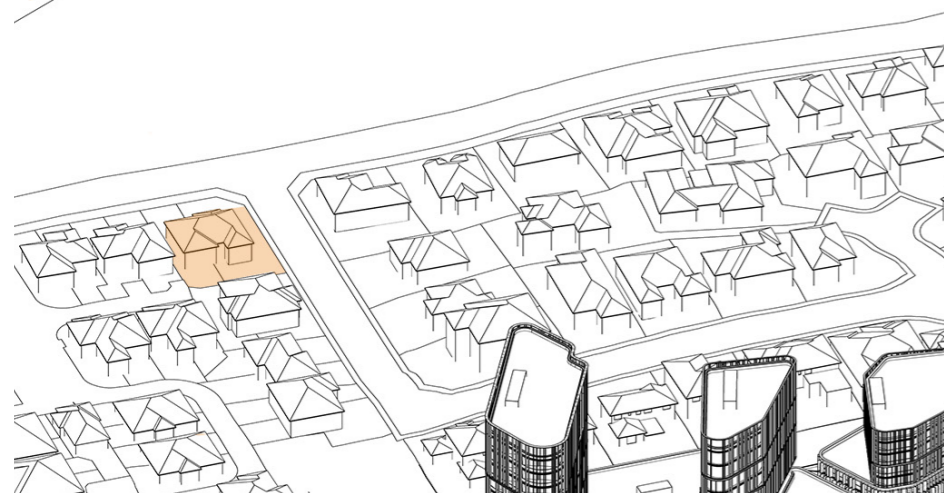


12:00 pm solar achieved

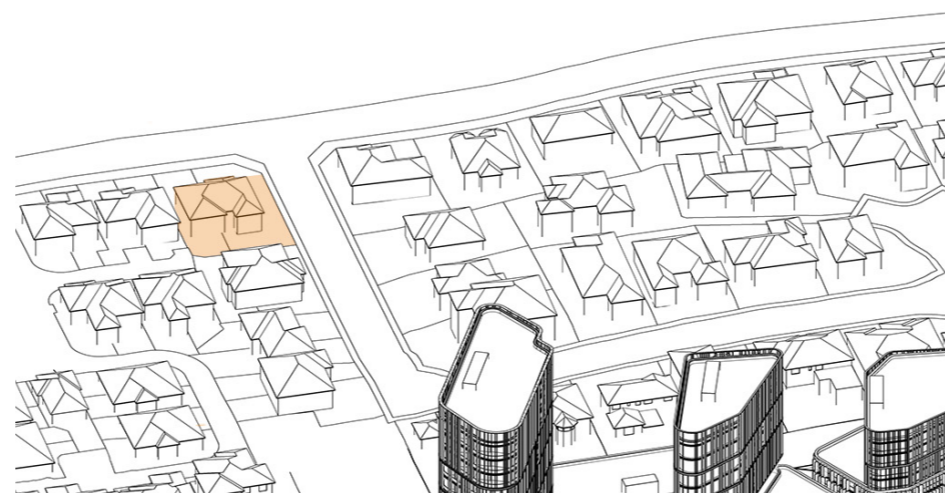


12:15 pm solar achieved

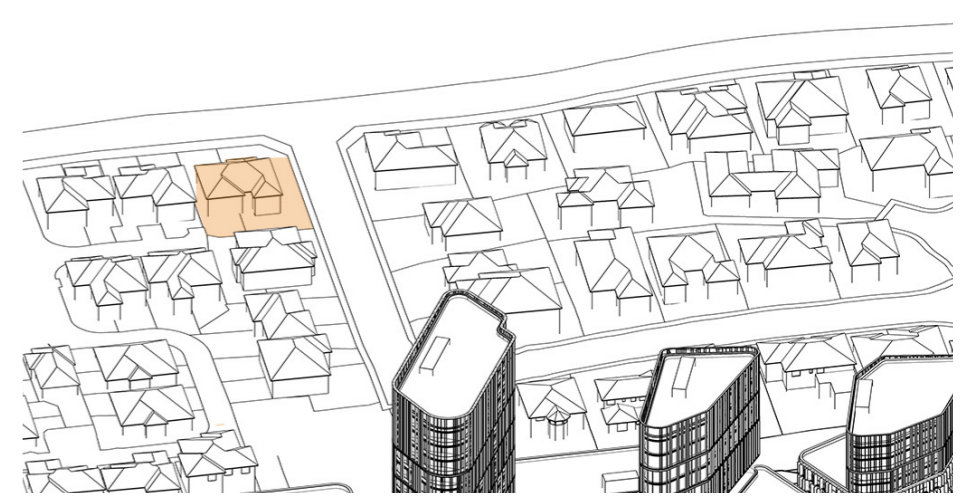


12:30 pm solar achieved

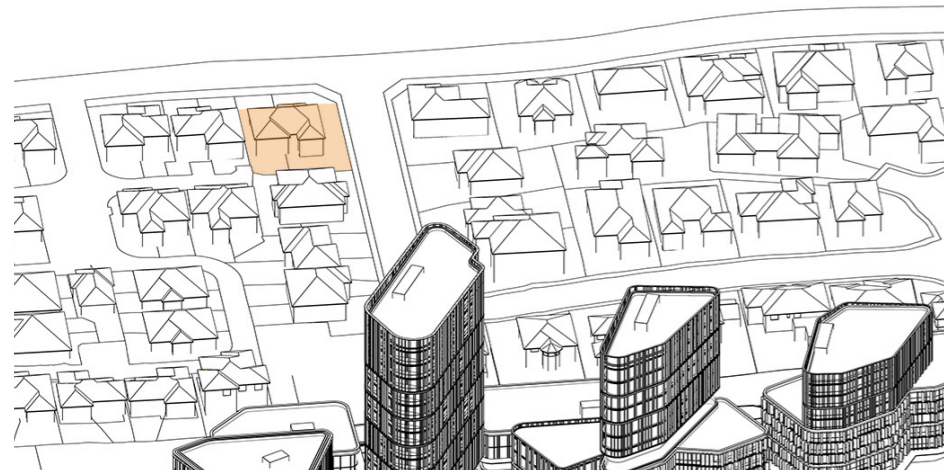

12:45 pm solar achieved

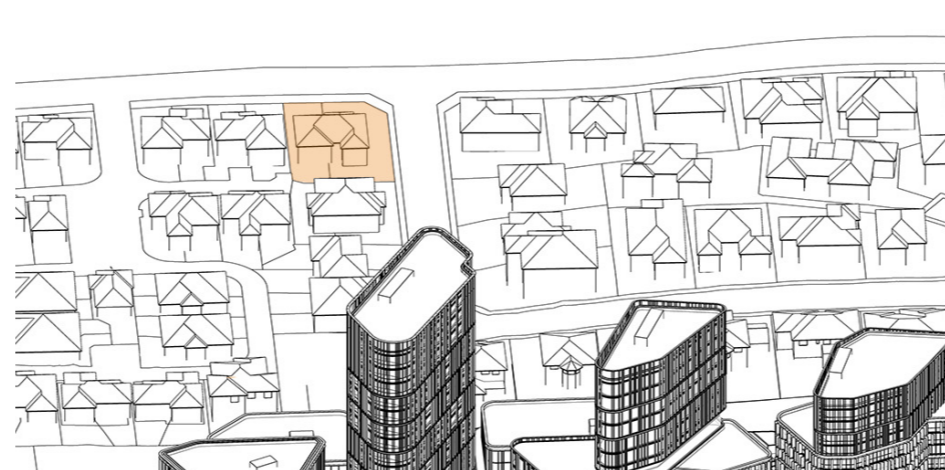


1:00 pm solar achieved

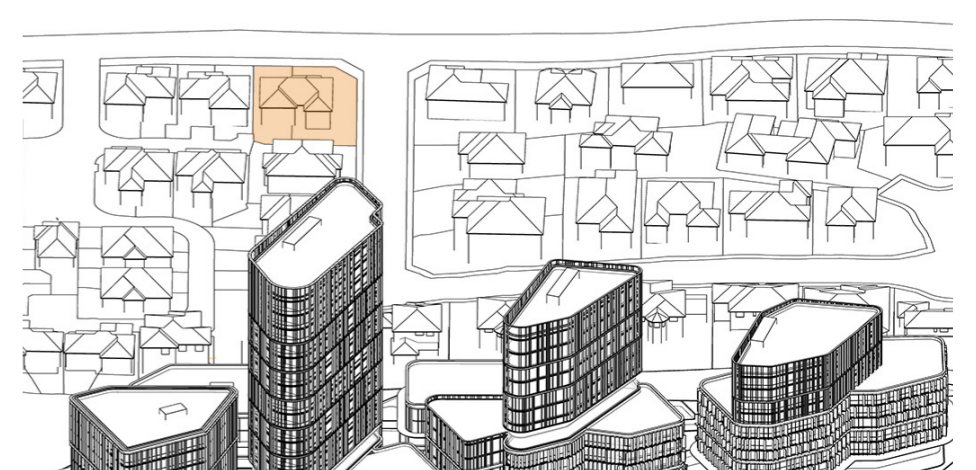


1:15 pm solar achieved


SOLAR REVIEW - 1 RIDGEHAVEN PL / 18A BARINA DOWNS RD

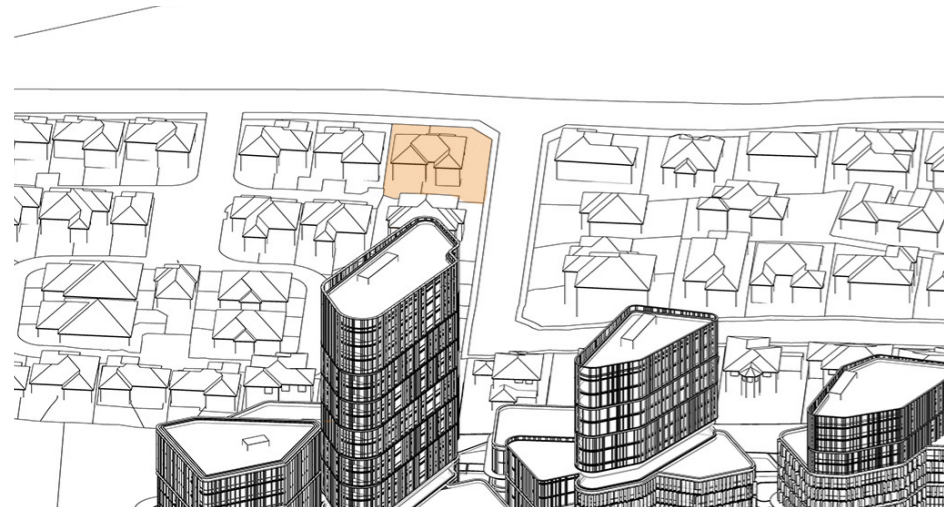


1:30 pm solar achieved

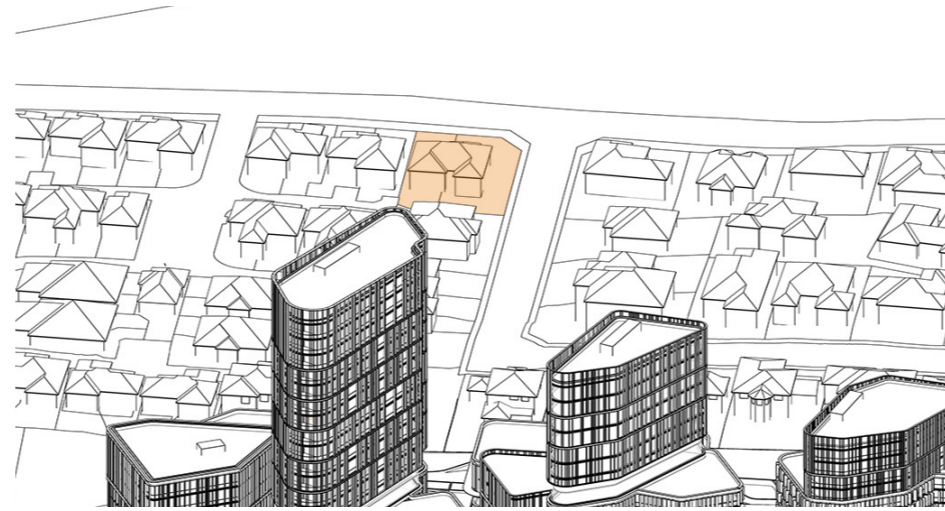


1:45 pm solar achieved

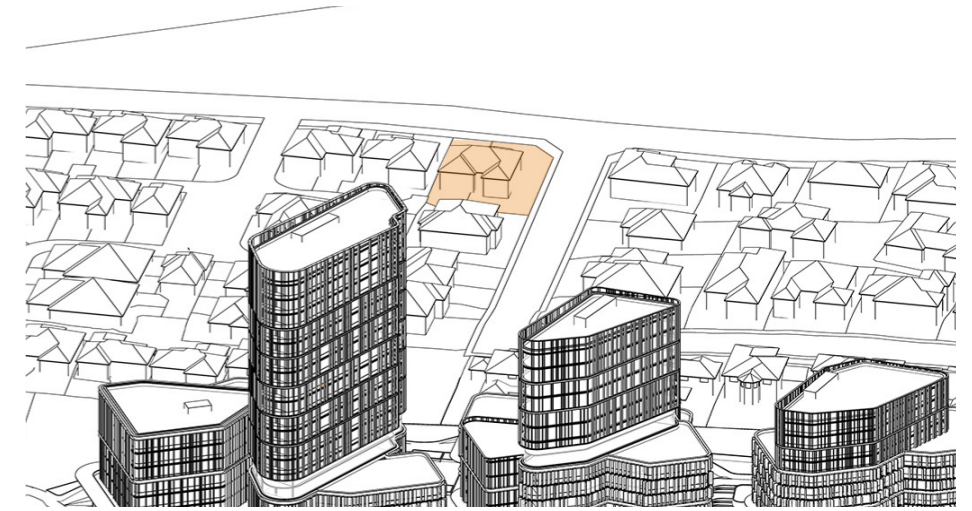


2:00 pm solar achieved

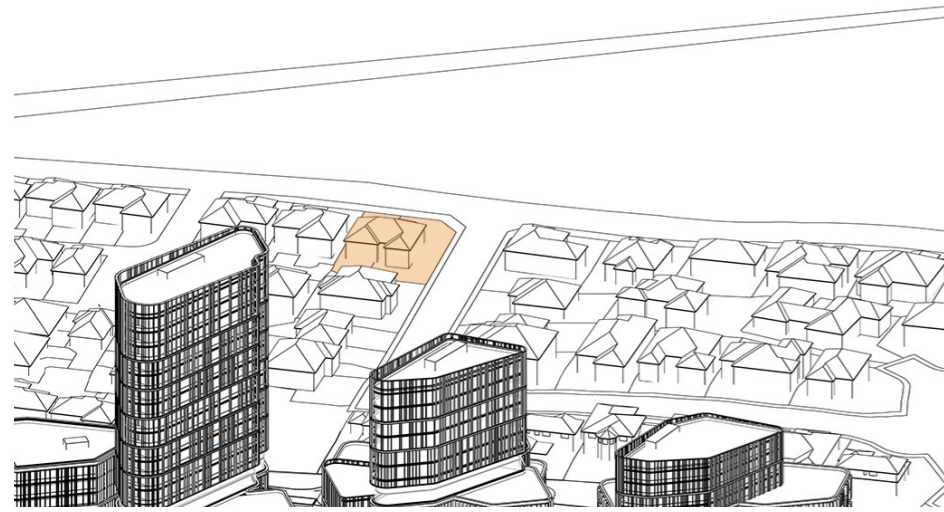

2:15 pm solar achieved

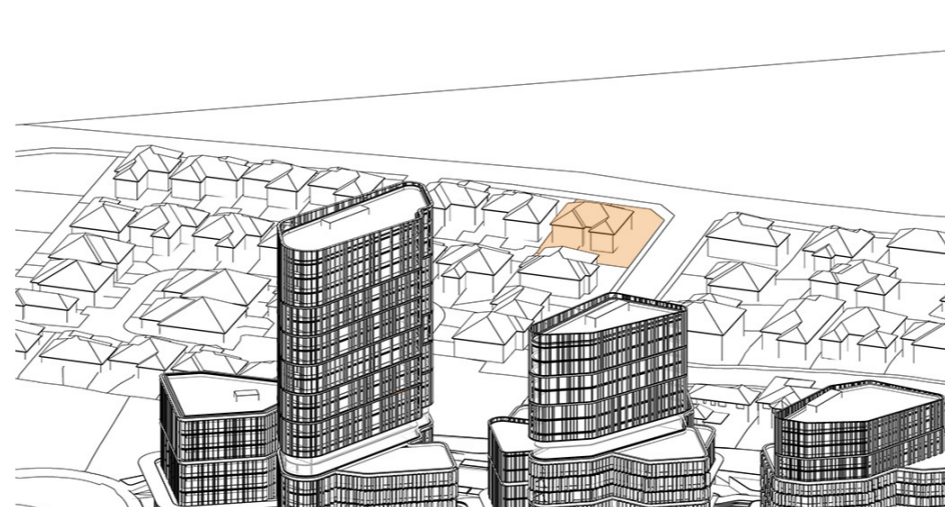


2:30 pm solar achieved

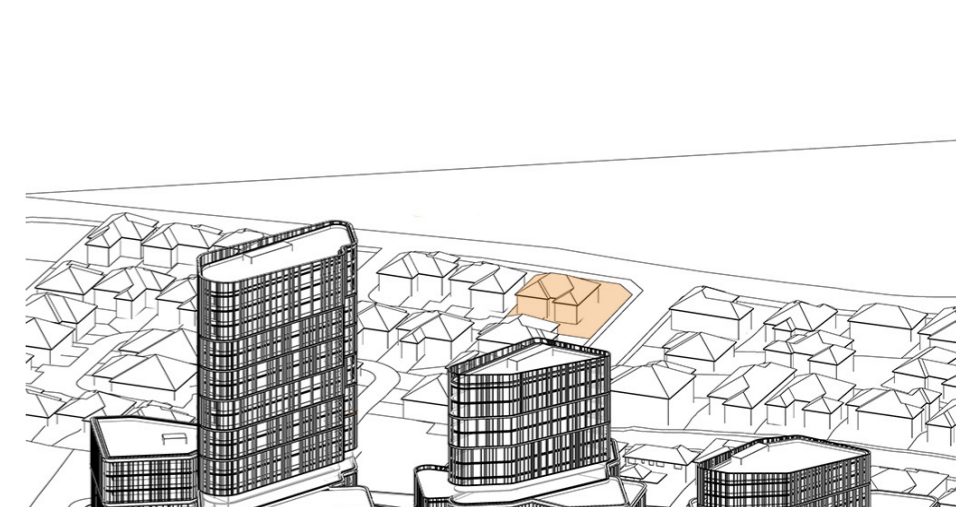


2:45 pm solar achieved

Total hours of solar access maintained
1 Ridgehaven Pl = 6 hrs
18 Barina Downs Rd = 6 hrs

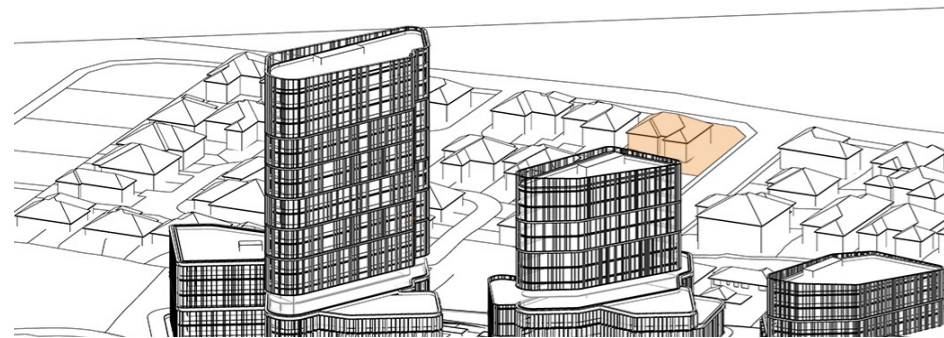


3:00 pm solar achieved


SOLAR REVIEW - 1 RIDGEHAVEN PL / 18A BARINA DOWNS RD

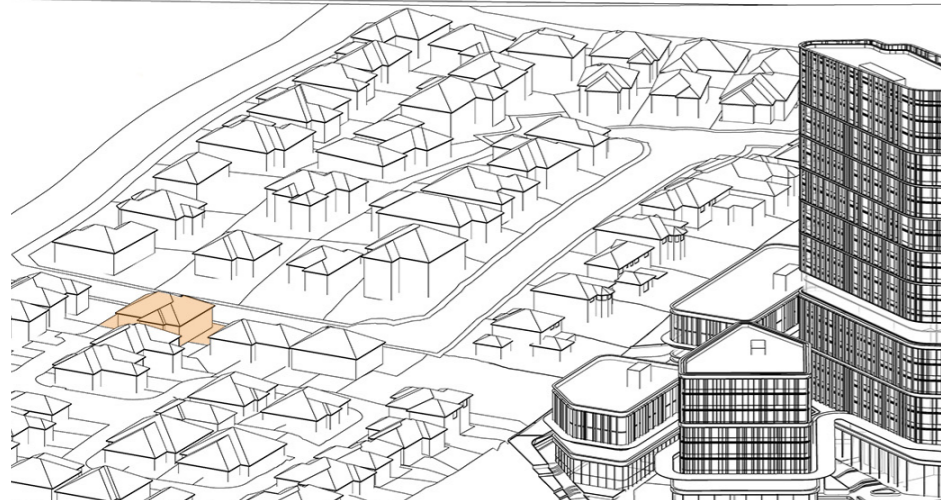


9:00 am solar achieved

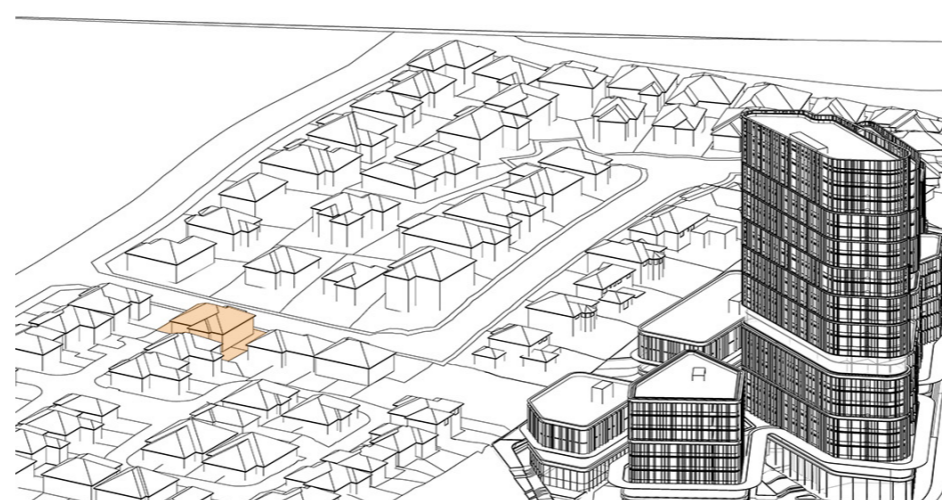


9:15 am solar achieved

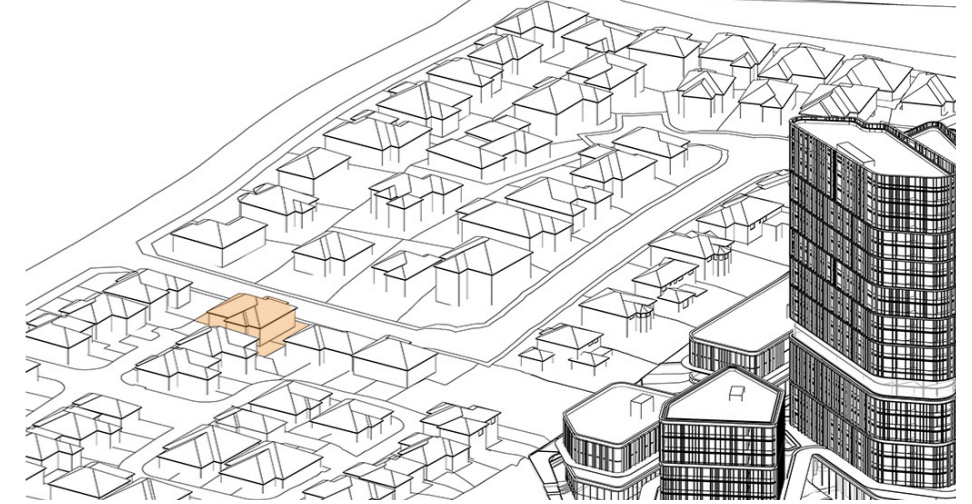


9:30 am solar achieved

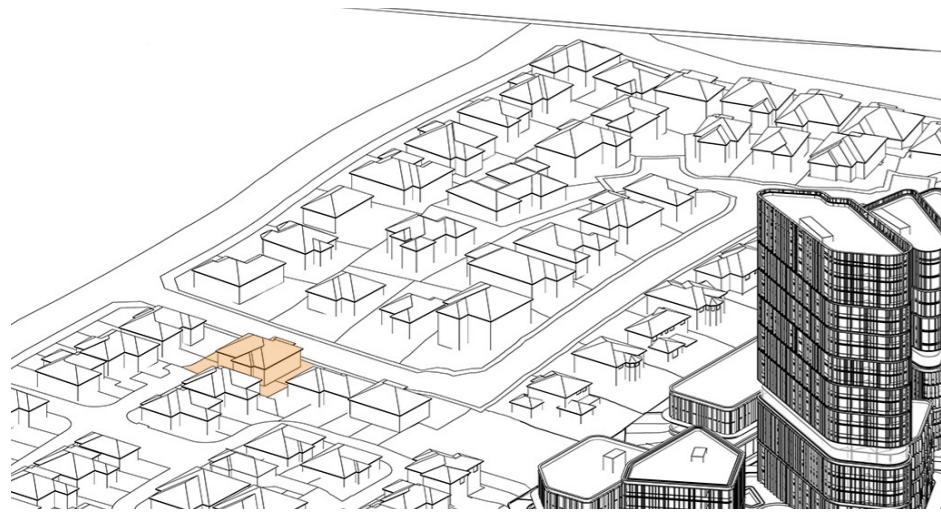


9:45 am solar achieved

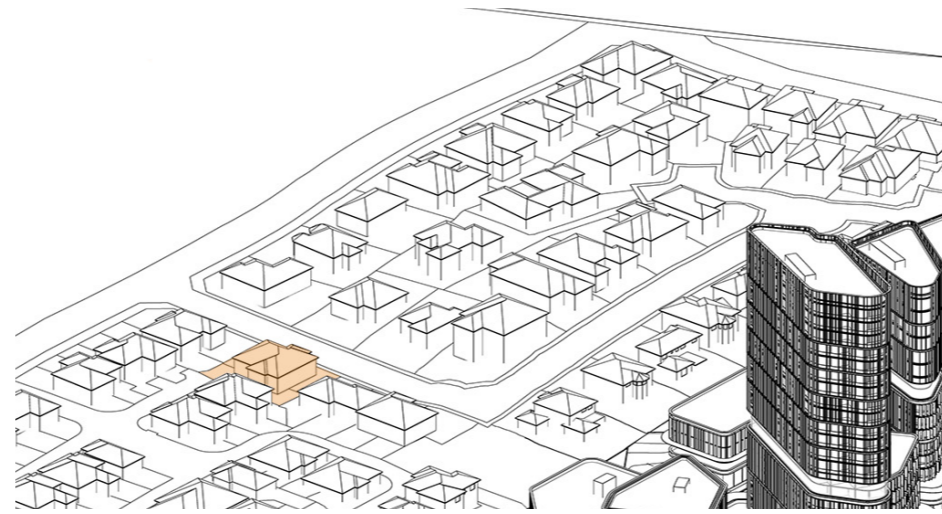


10:00 am solar achieved

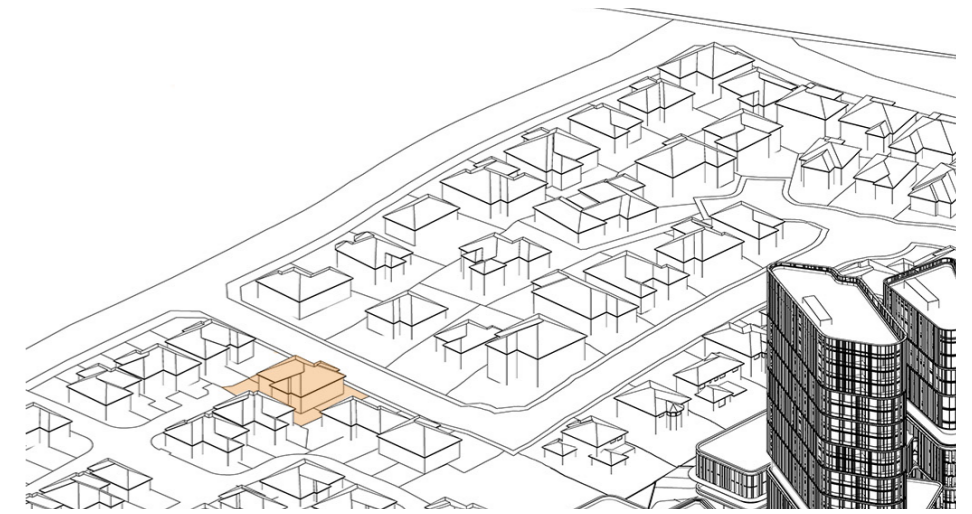


10:15 am solar achieved

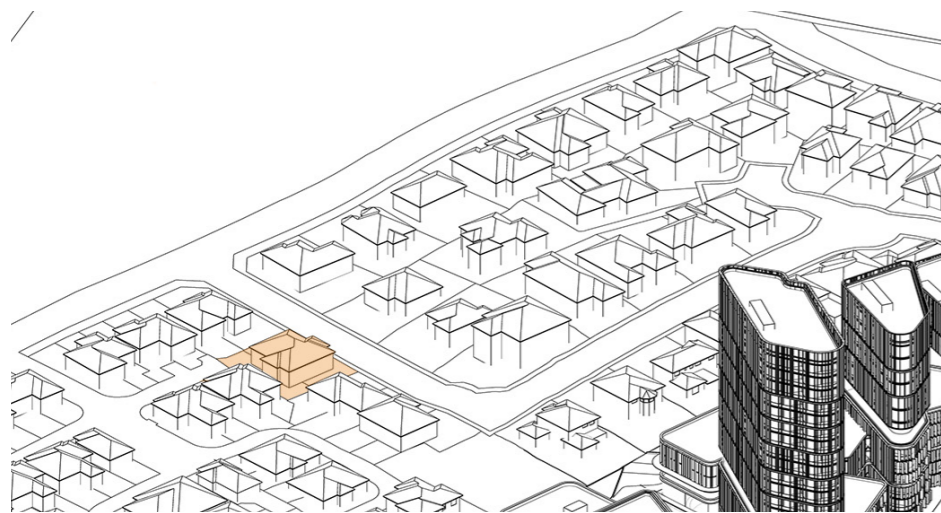

10:30 am solar achieved

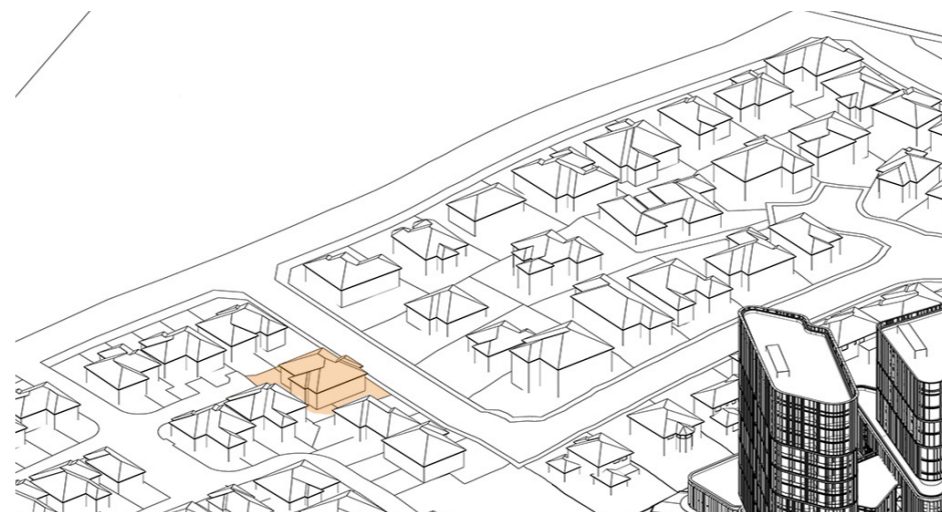


10:45 am solar achieved

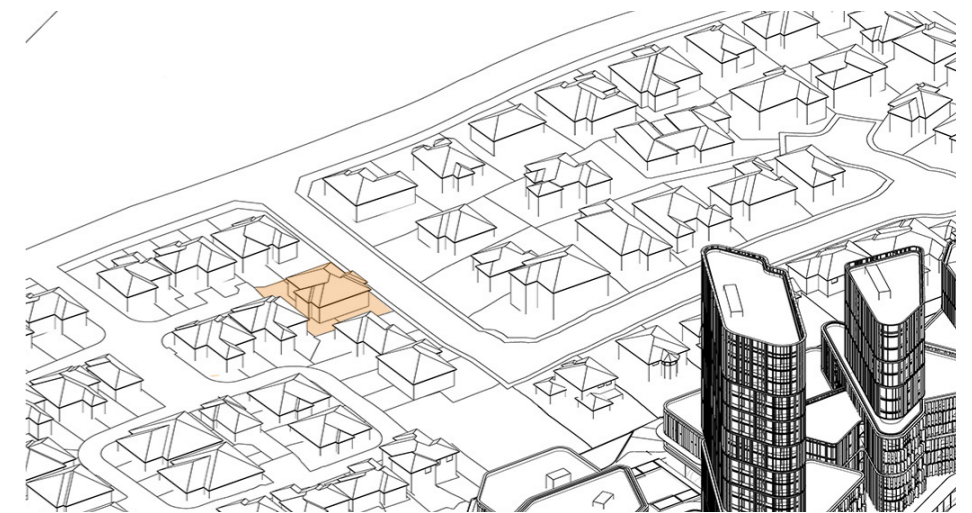


11:00am solar achieved


SOLAR REVIEW - 3 RIDGEHAVEN PL / 10 VALADON PL

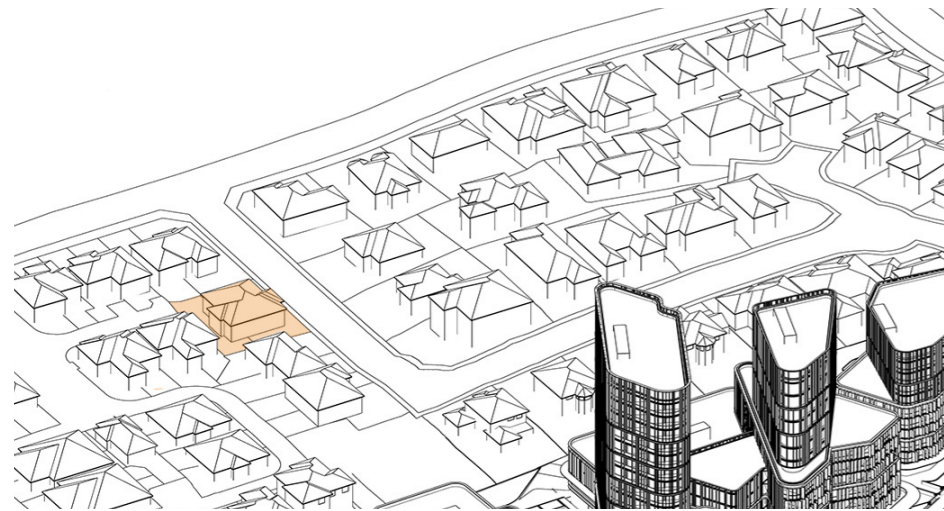


11:15 am solar achieved

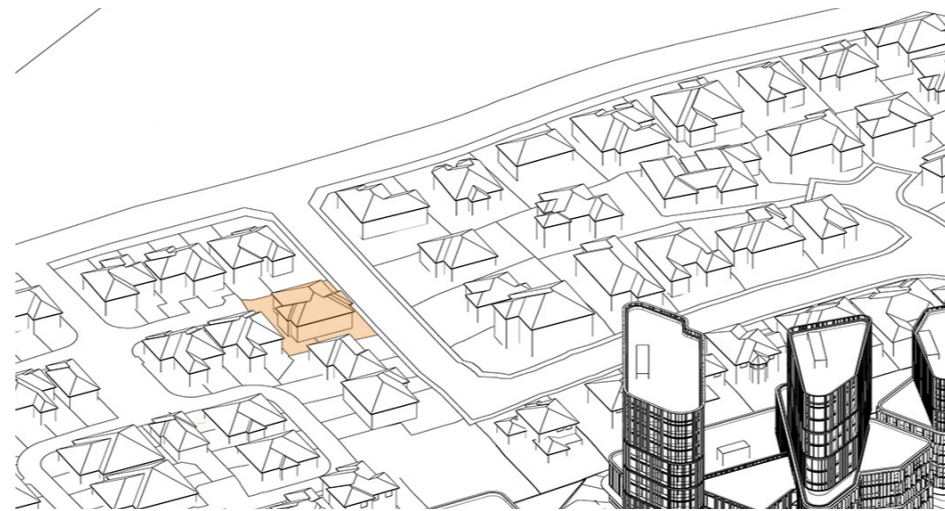


11:30 am solar achieved

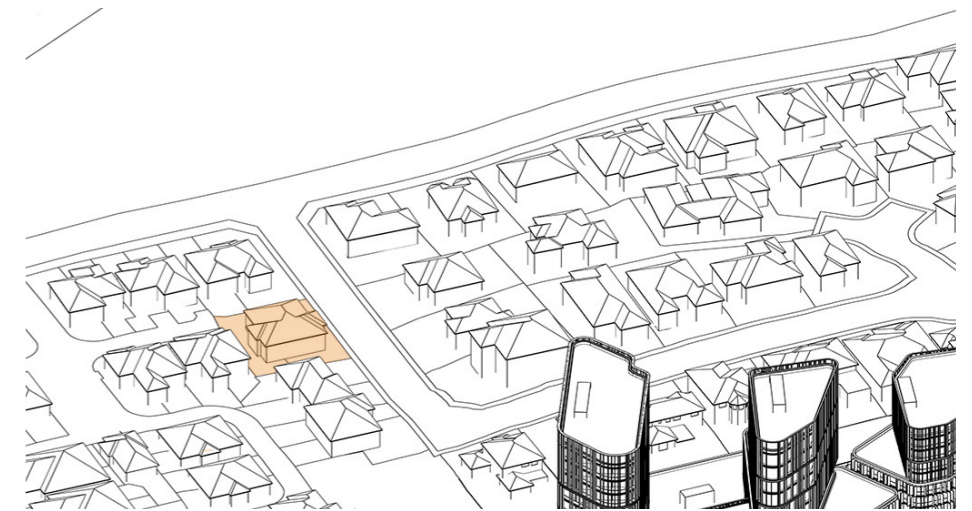


11:45 am solar achieved

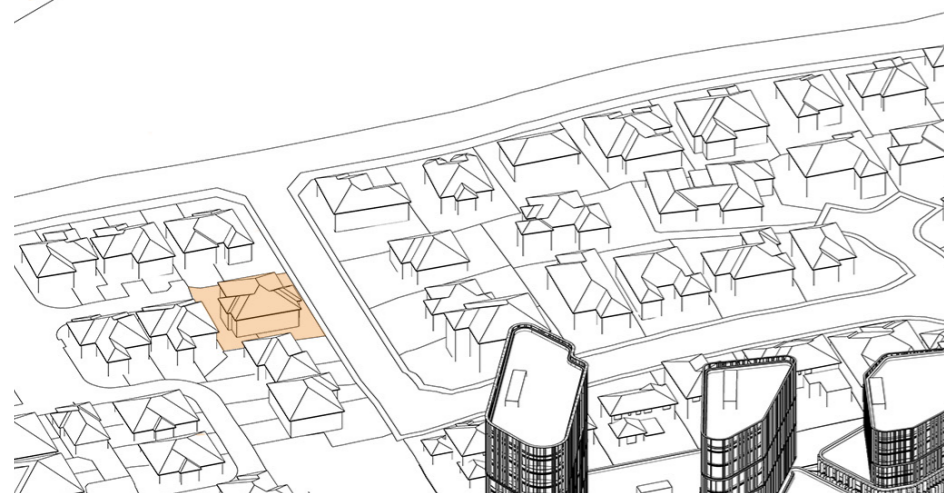


12:00 pm solar achieved

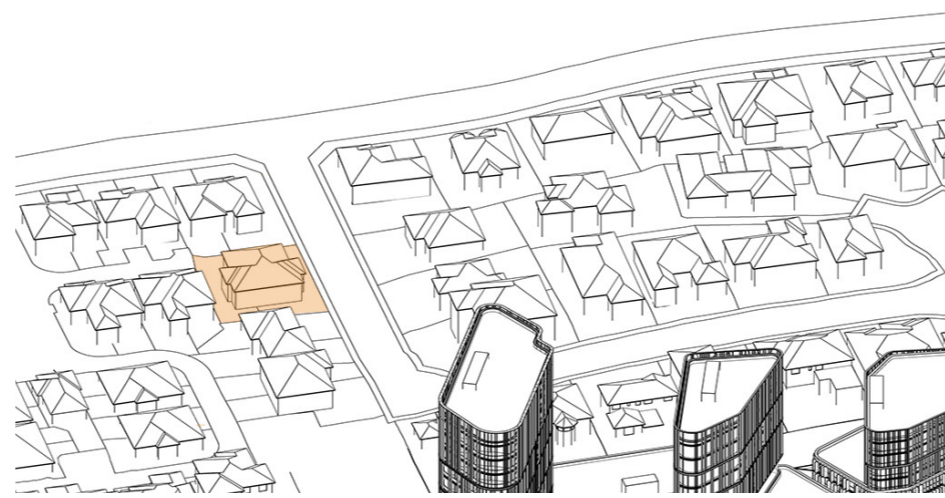


12:15 pm solar achieved

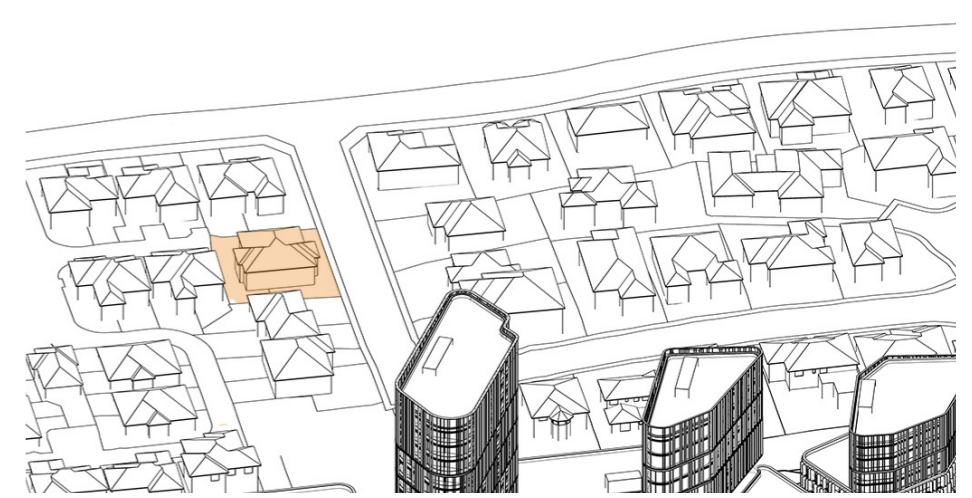


12:30 pm solar achieved

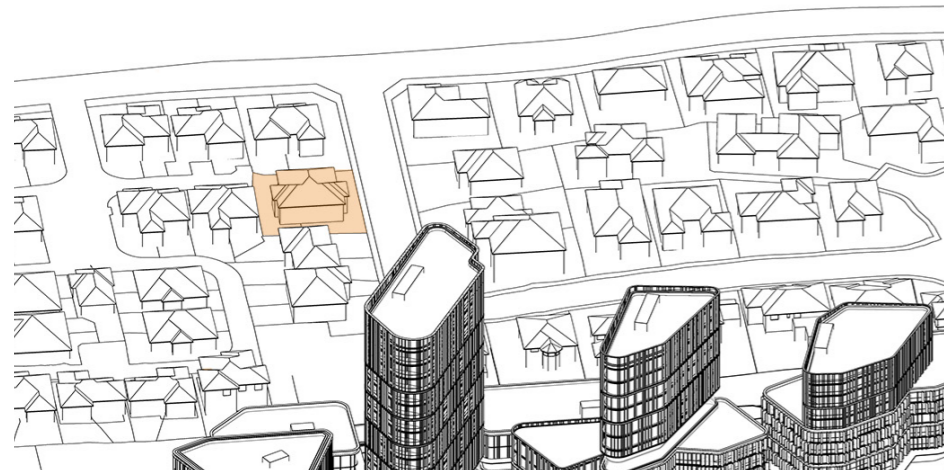

12:45 pm solar achieved

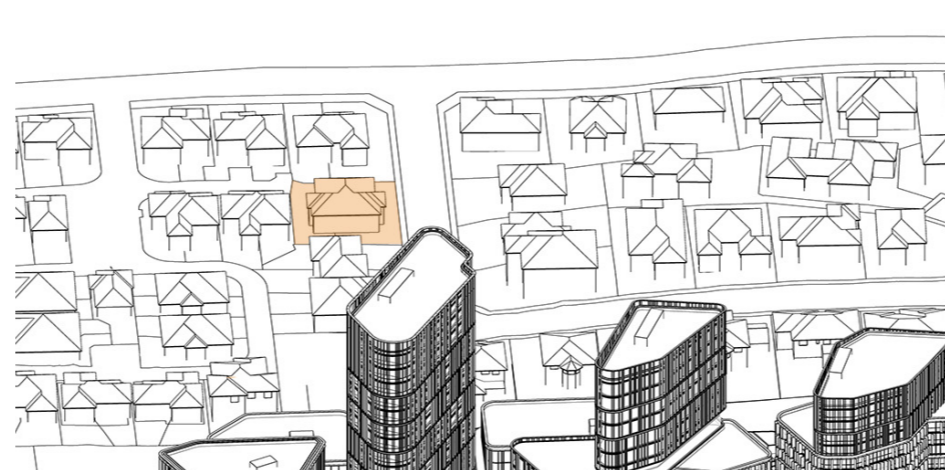


1:00 pm solar achieved

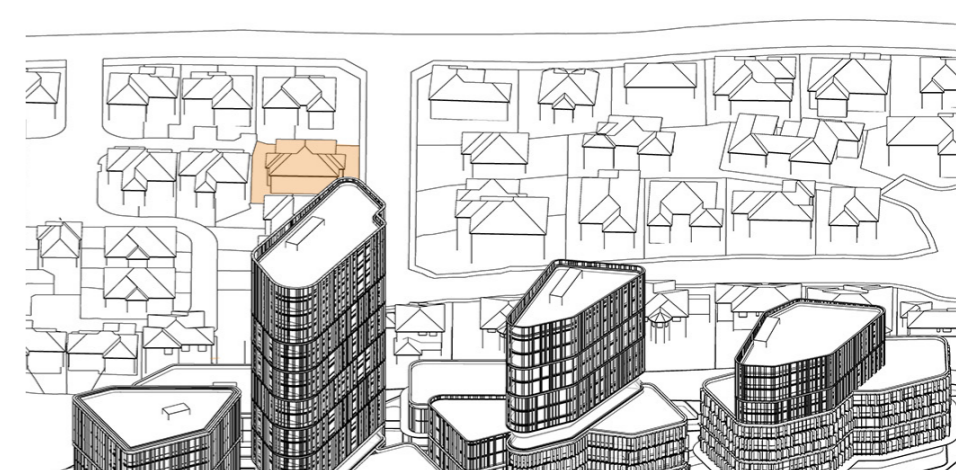


1:15 pm solar achieved


SOLAR REVIEW - 3 RIDGEHAVEN PL / 10 VALADON PL

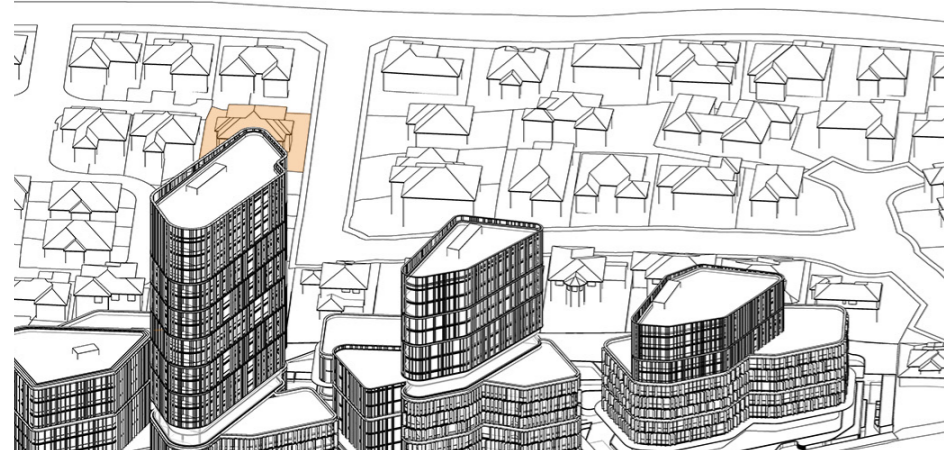


1:30 pm solar achieved

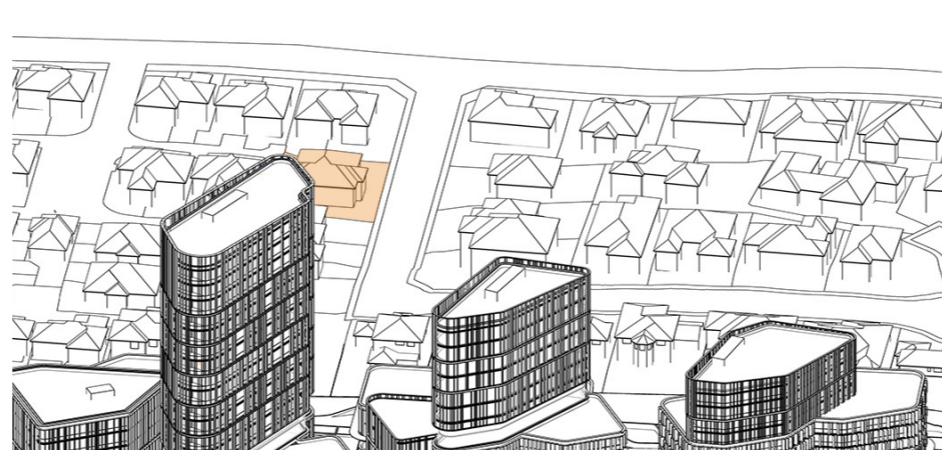


1:45 pm solar achieved

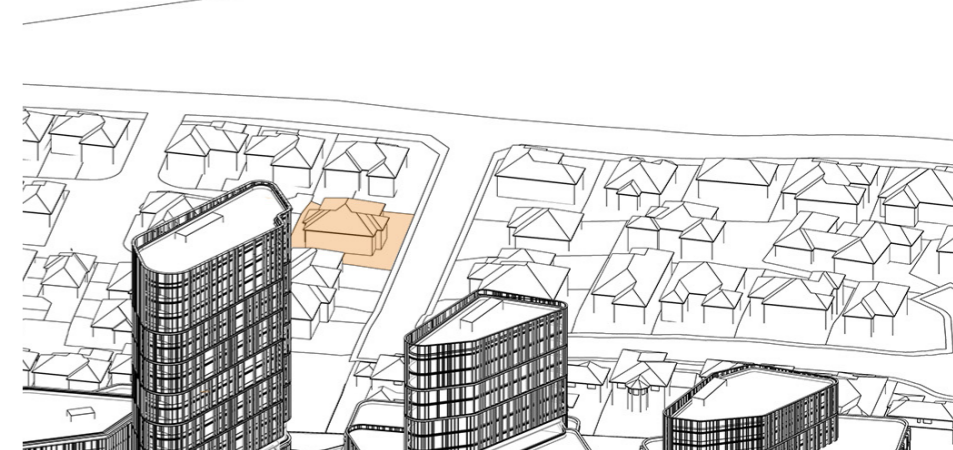


2:00 pm solar achieved

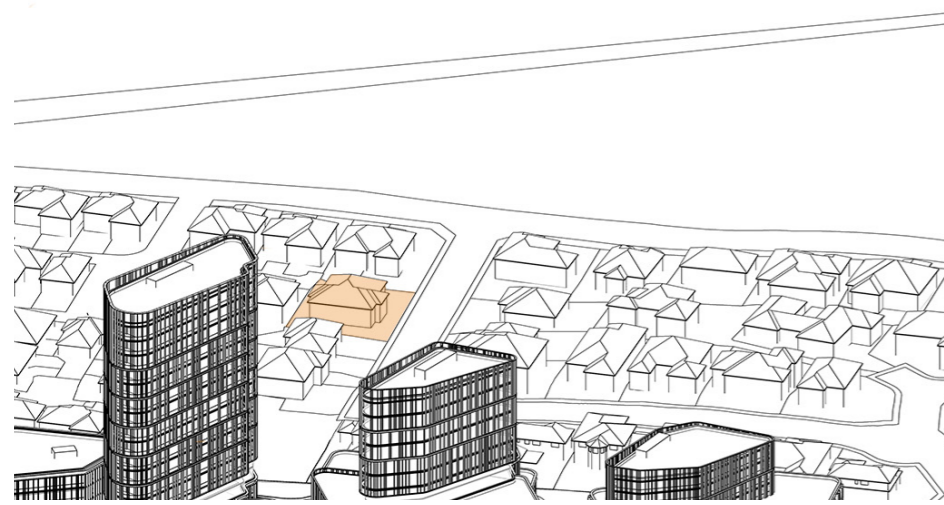

2:15 pm solar achieved

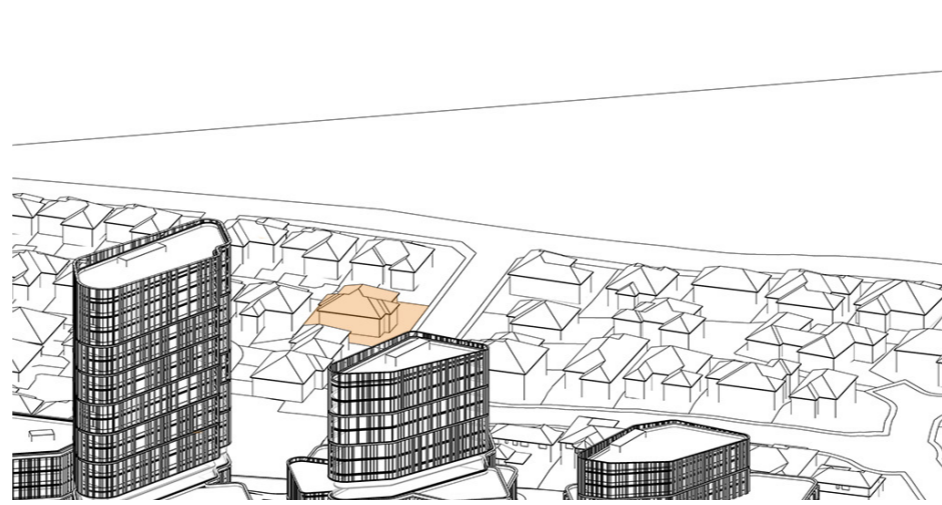


2:30 pm solar achieved

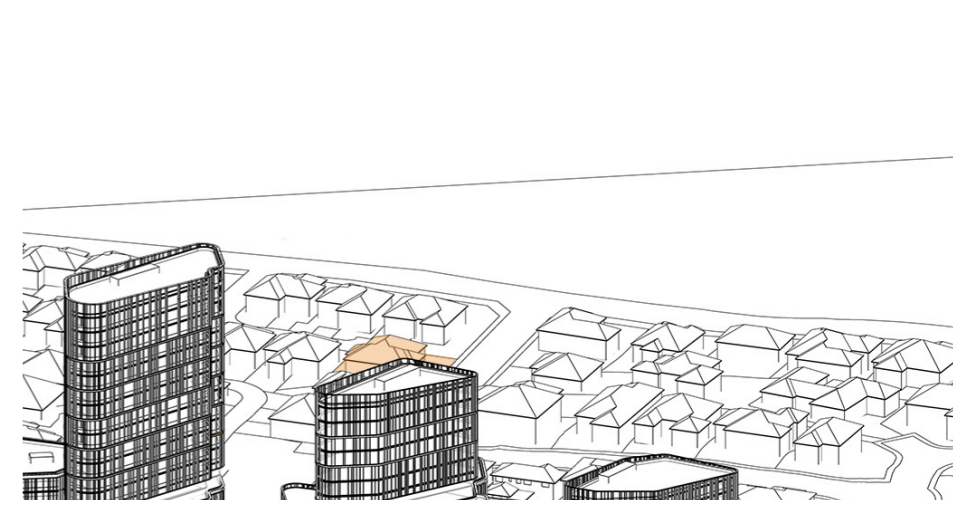


2:45 pm solar achieved

Total hours of solar access maintained
3 Ridgehaven PI = 5.75hrs
10 Valadon PI = 5.75hrs

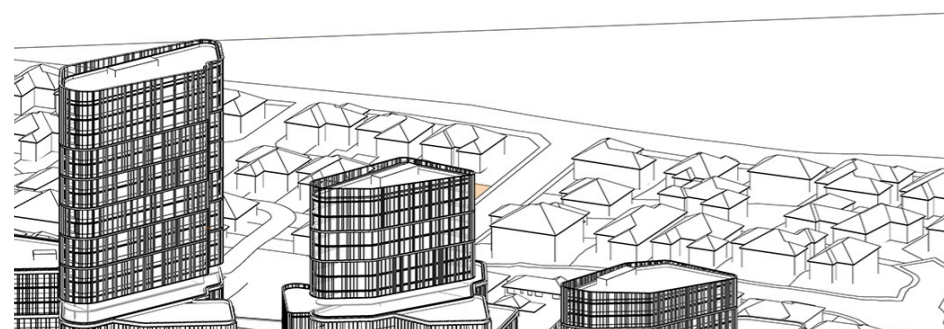


3:00 pm


SOLAR REVIEW - 3 RIDGEHAVEN PL / 10 VALADON PL

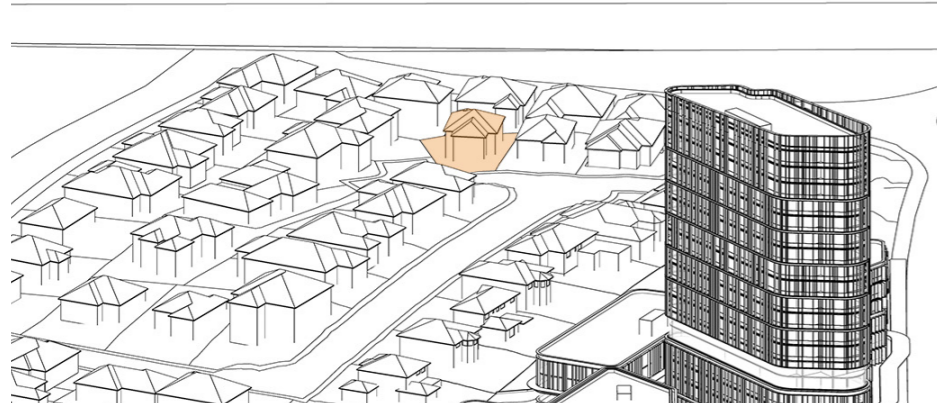


9:00 am solar achieved

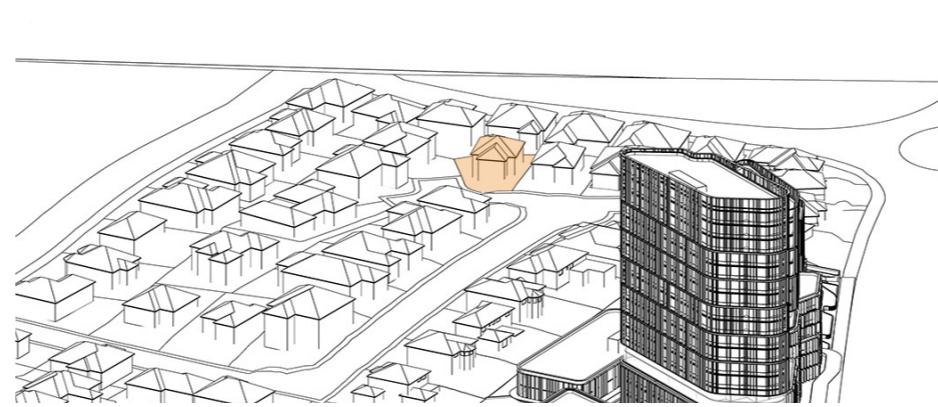


9:15 am solar achieved

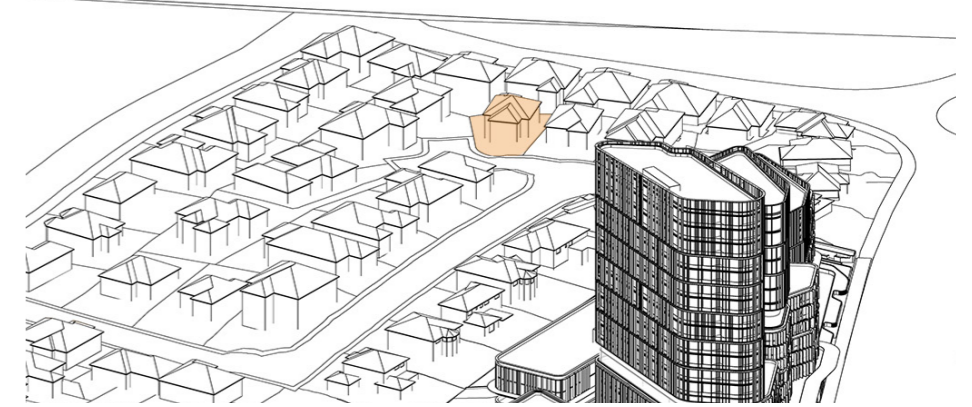


9:30 am solar achieved

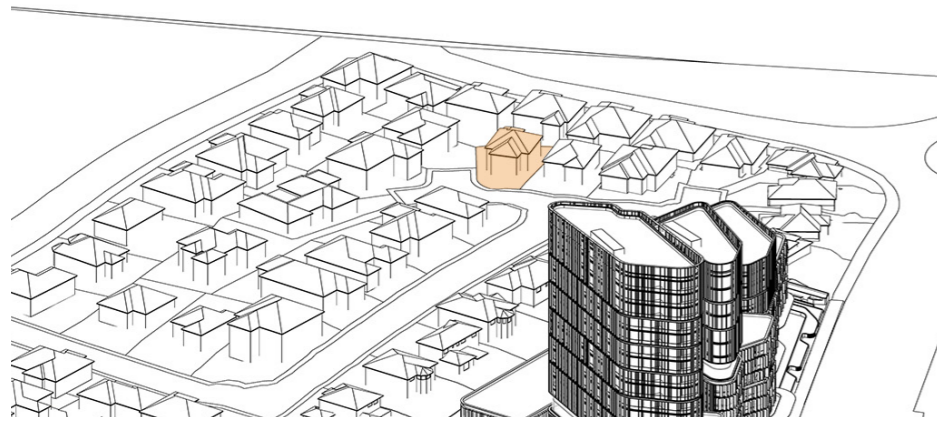


9:45 am solar achieved

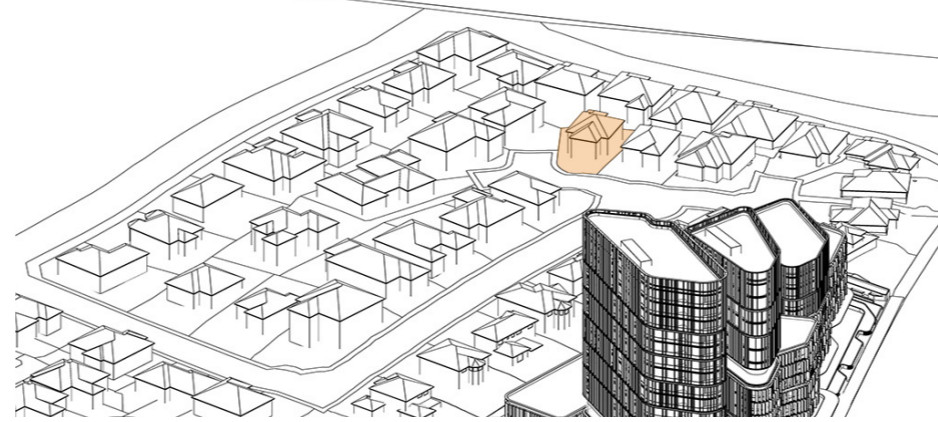

10:00 am solar achieved

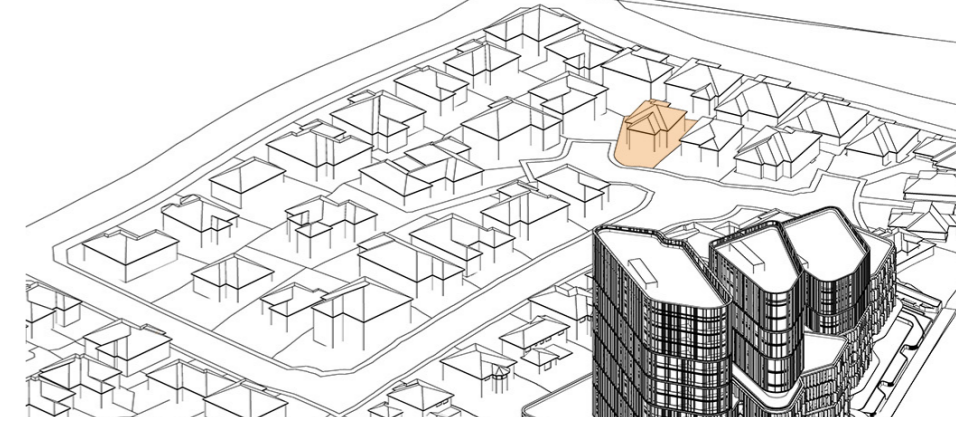


10:15 am solar achieved

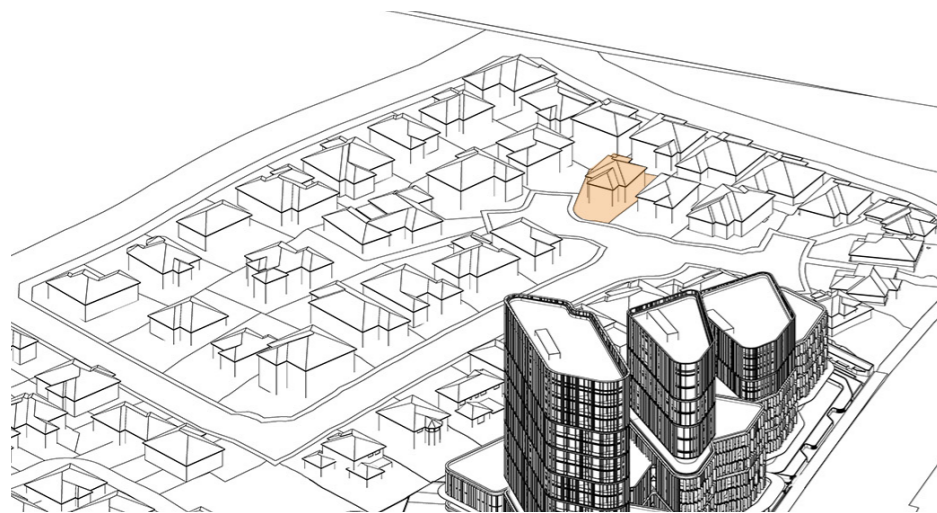

10:30 am solar achieved




10:45 am solar achieved

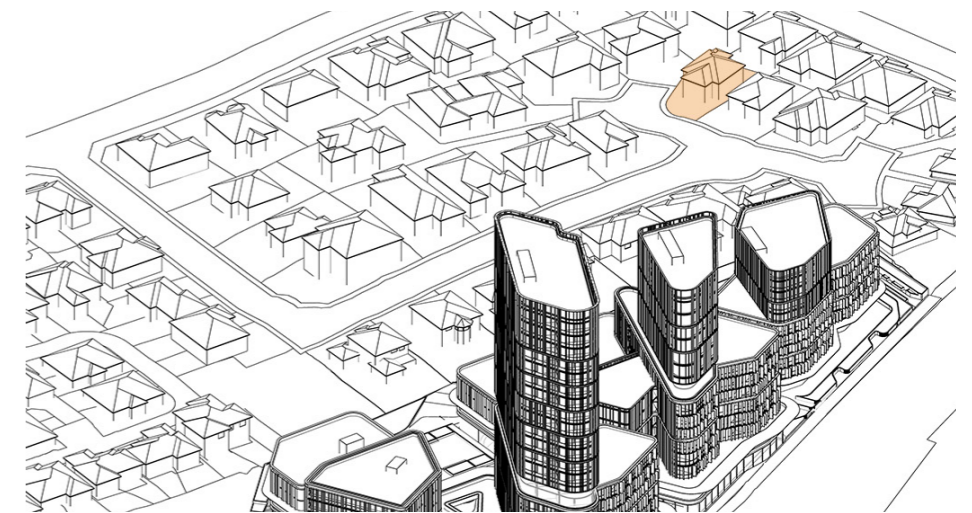


11:00 am solar achieved


SOLAR REVIEW - 26 RIDGEHAVEN PL

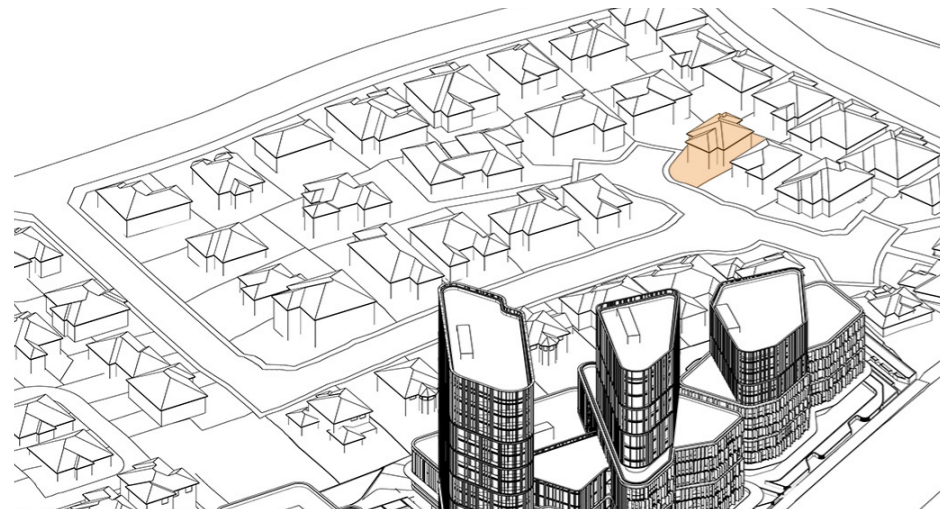


11:15 am solar achieved

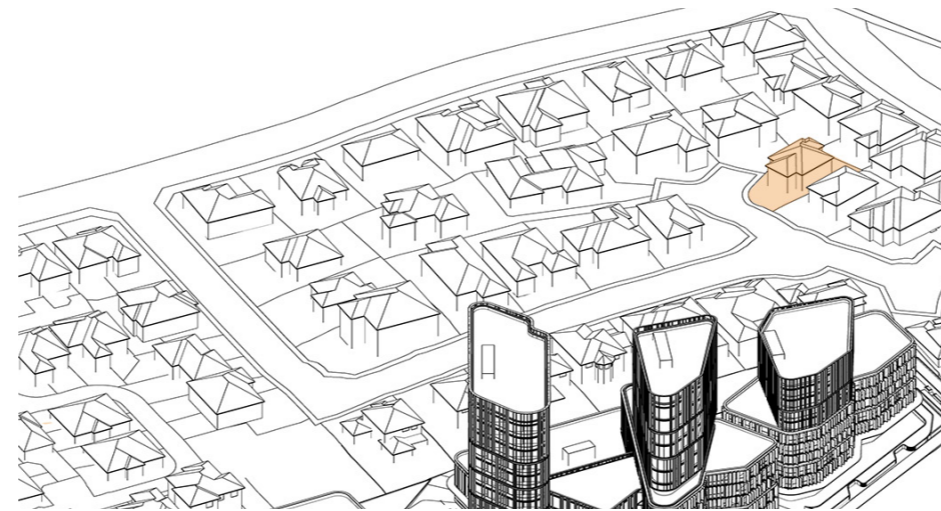


11:30 am solar achieved

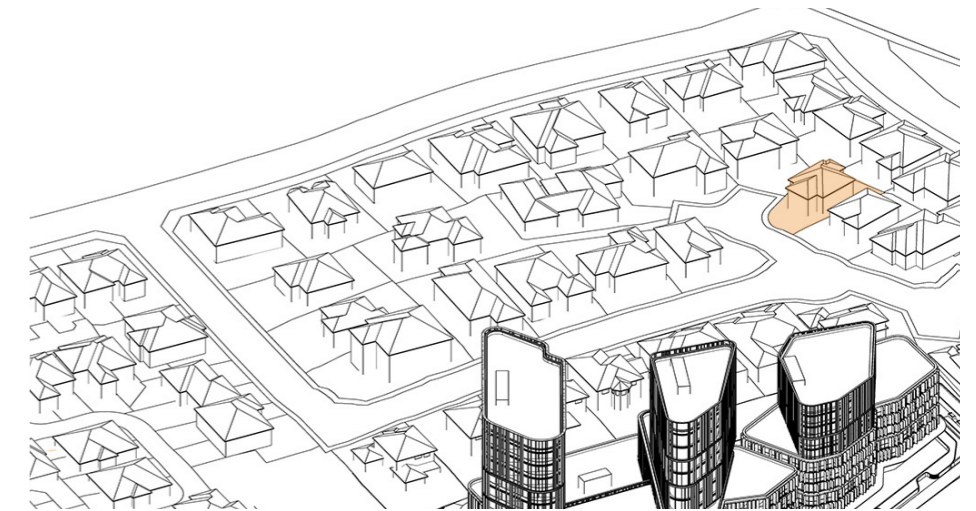


11:45 am solar achieved

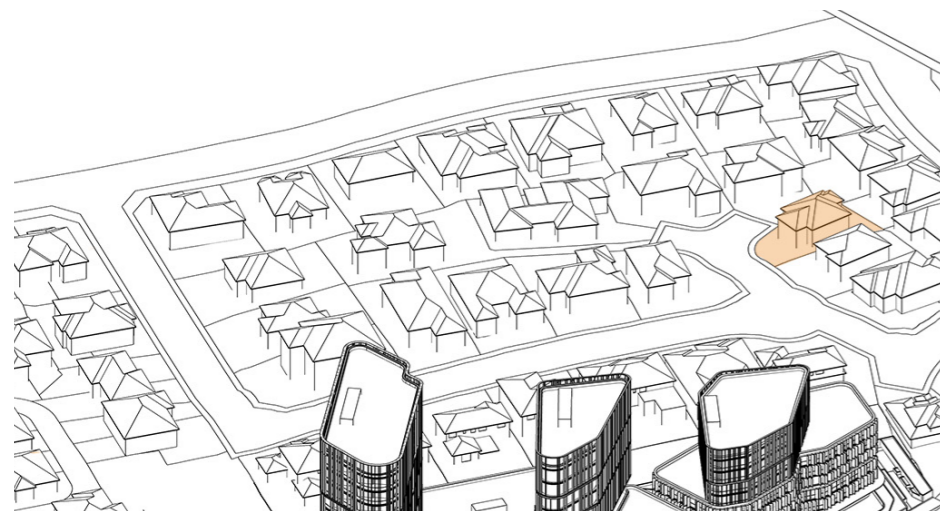


12:00 pm solar achieved

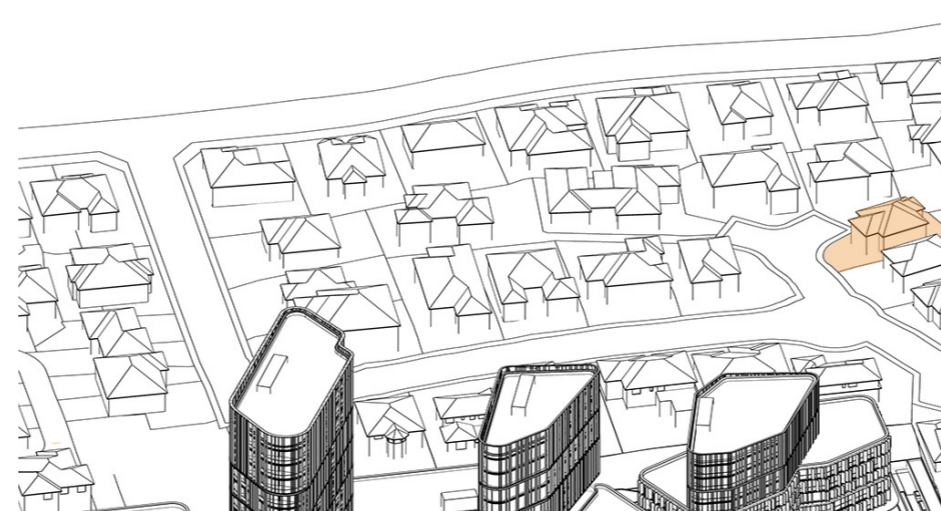


12:15 pm solar achieved

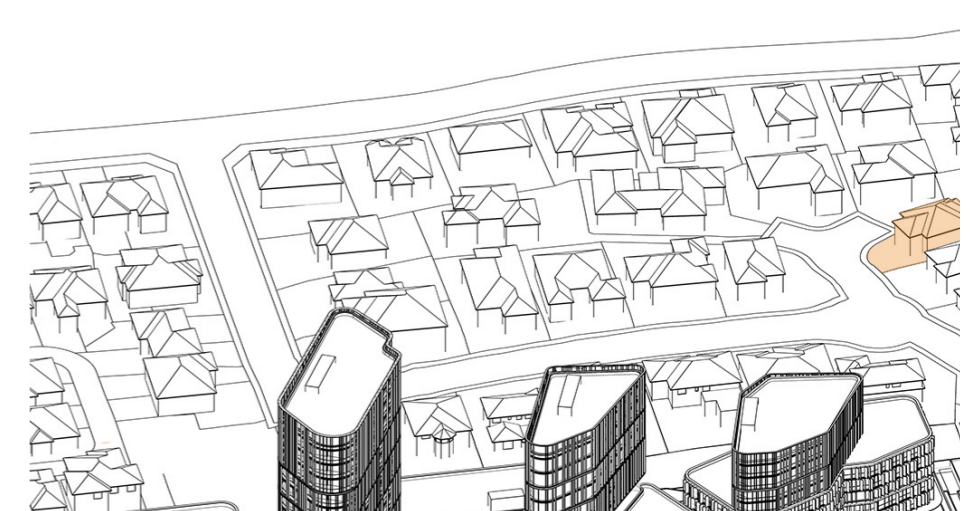


12:30 pm solar achieved

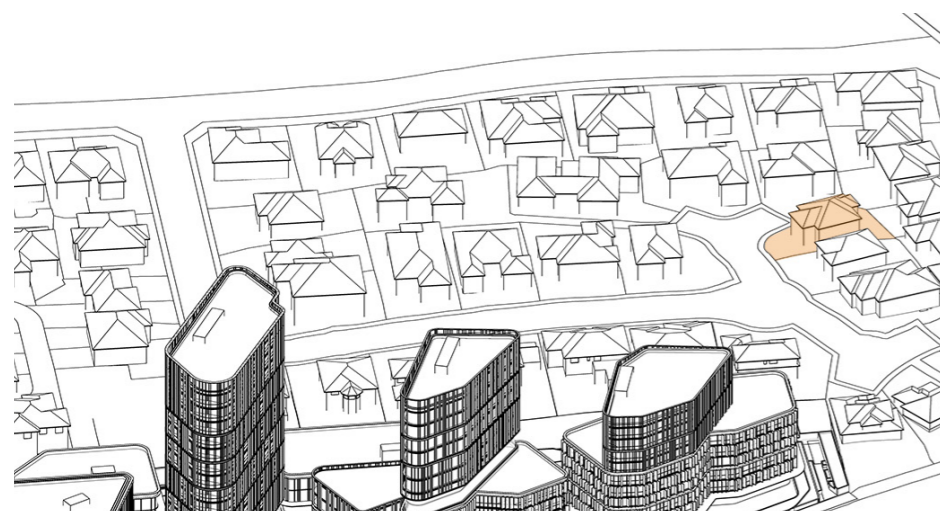

12:45 pm solar achieved

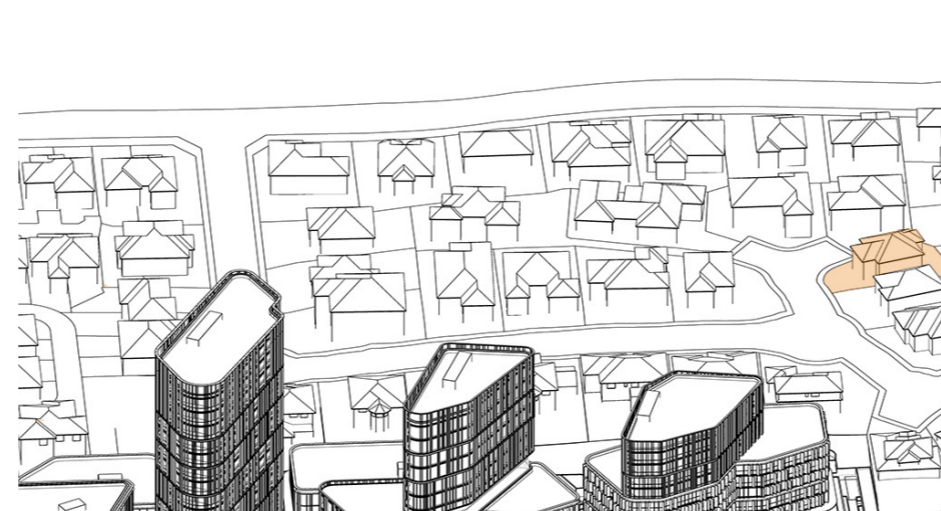


1:00 pm solar achieved

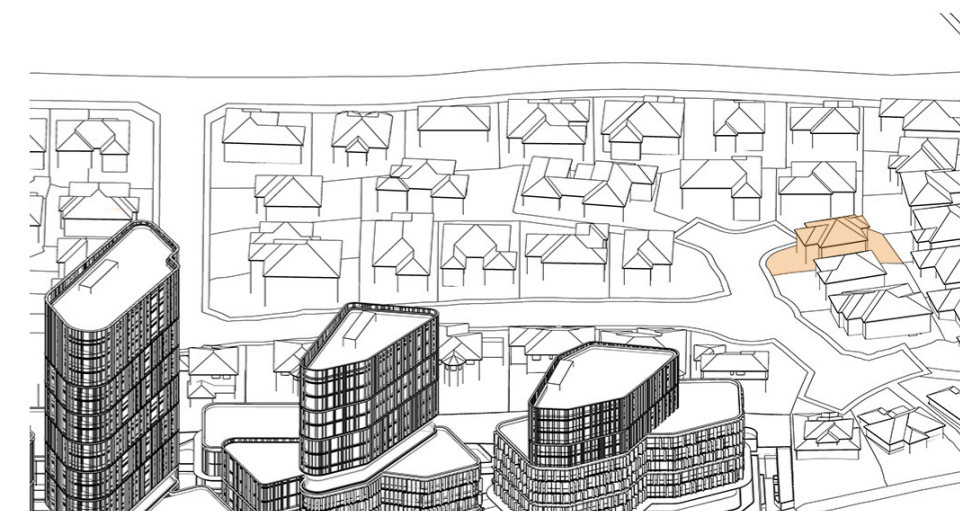


1:15 pm solar achieved

SOLAR REVIEW - 26 RIDGEHAVEN PL

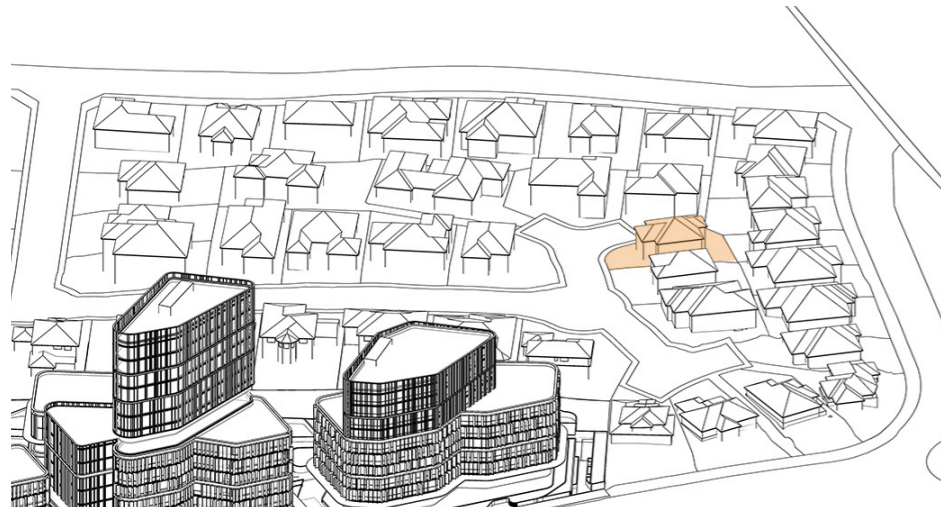


1:30 pm

solar achieved

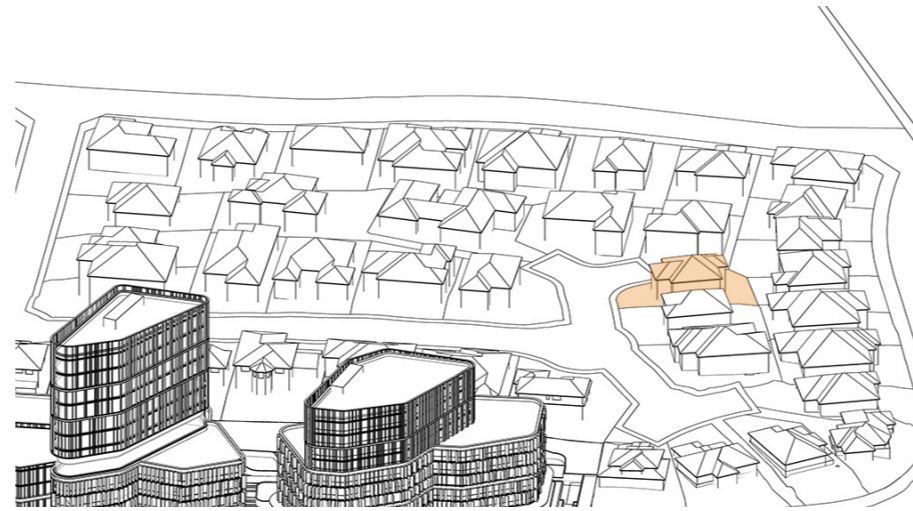


1:45 pm

solar achieved

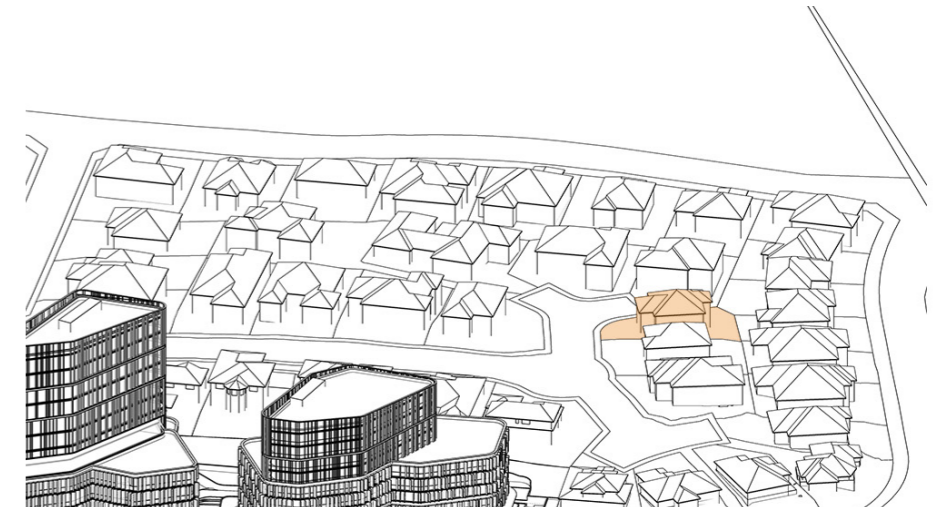


2:00 pm

solar achieved

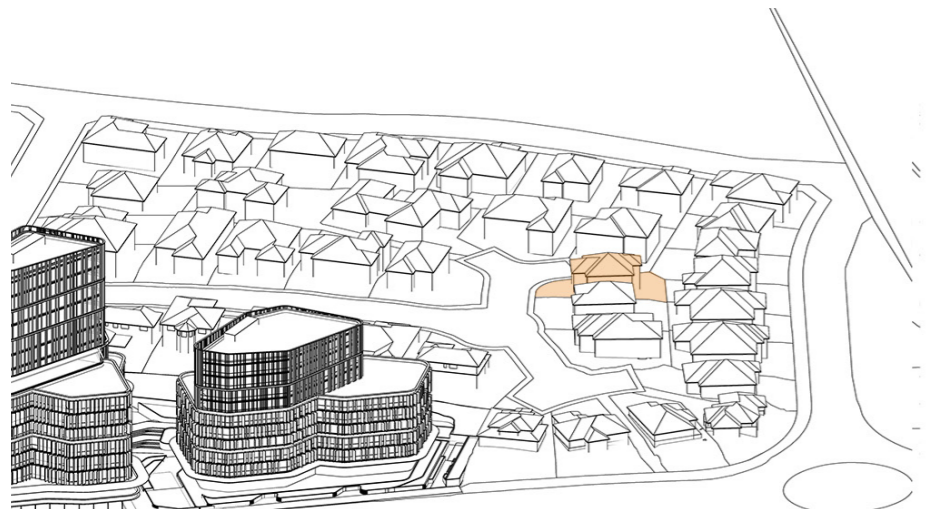


2:15 pm

solar achieved

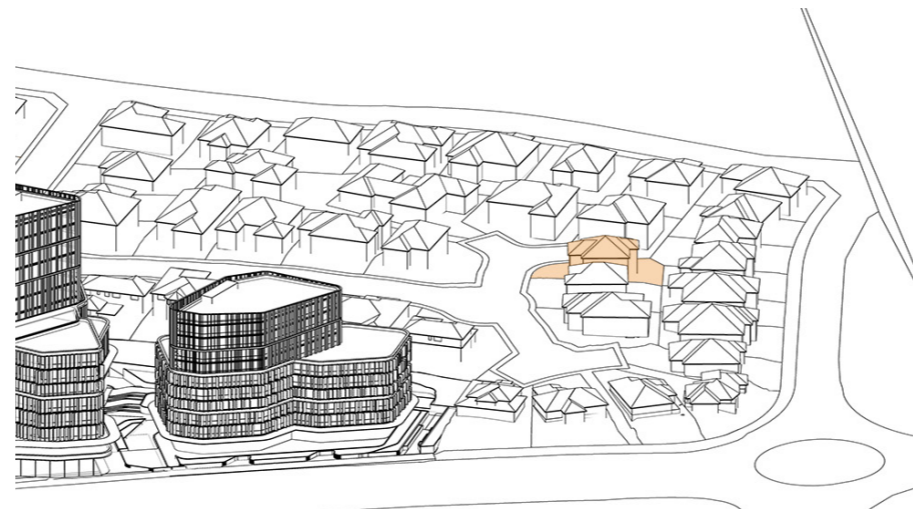

2:30 pm


solar achieved

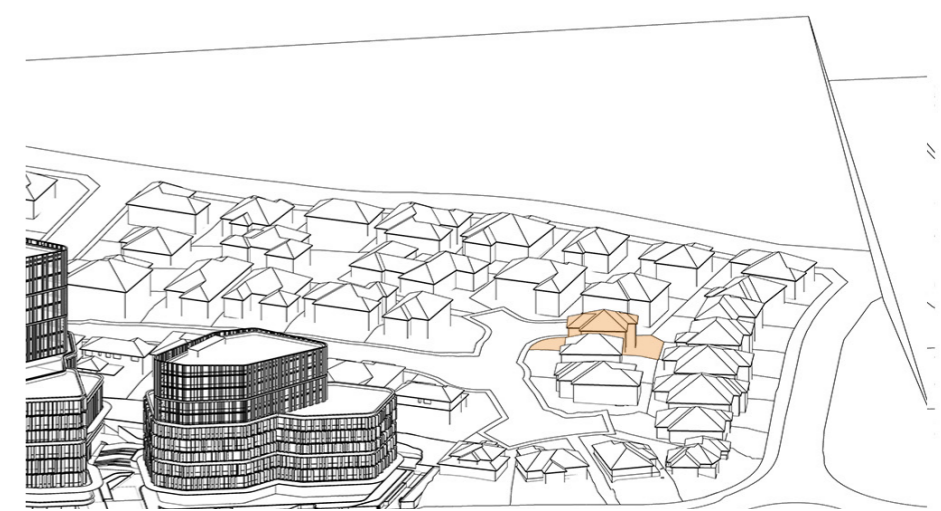

2:45 pm

solar achieved









Total hours of solar access maintained
= 6hrs

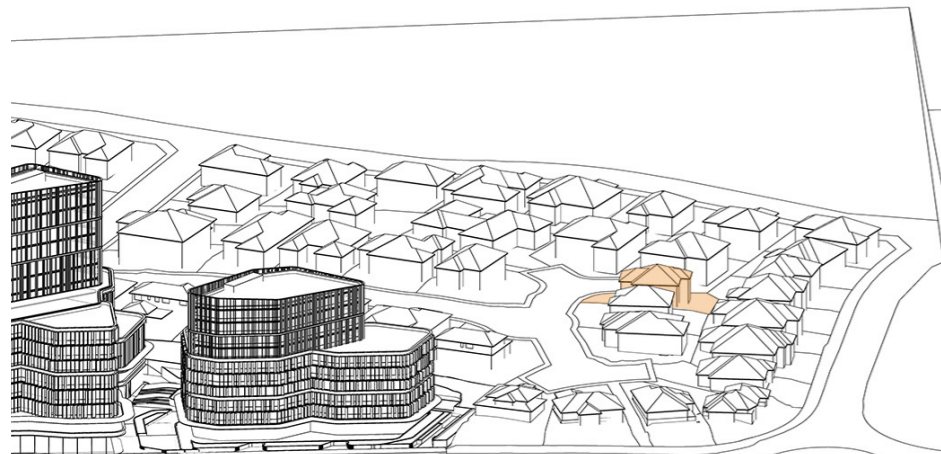


3:00 pm

solar achieved


SOLAR REVIEW - 26 RIDGEHAVEN PL

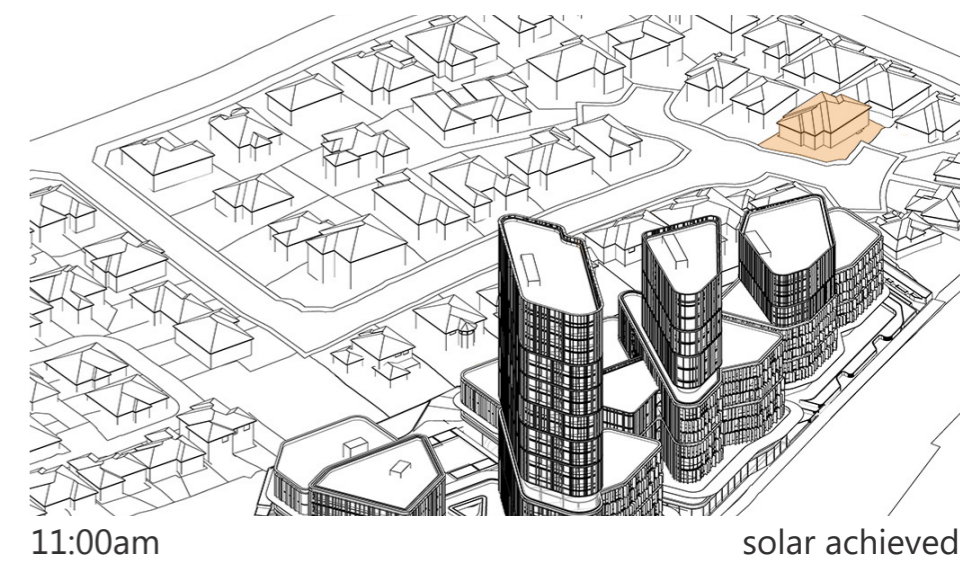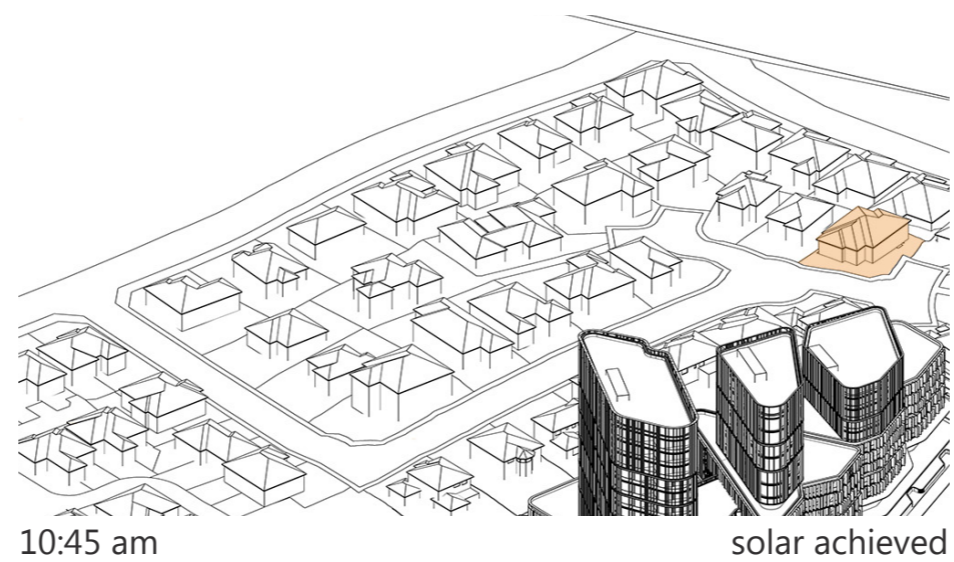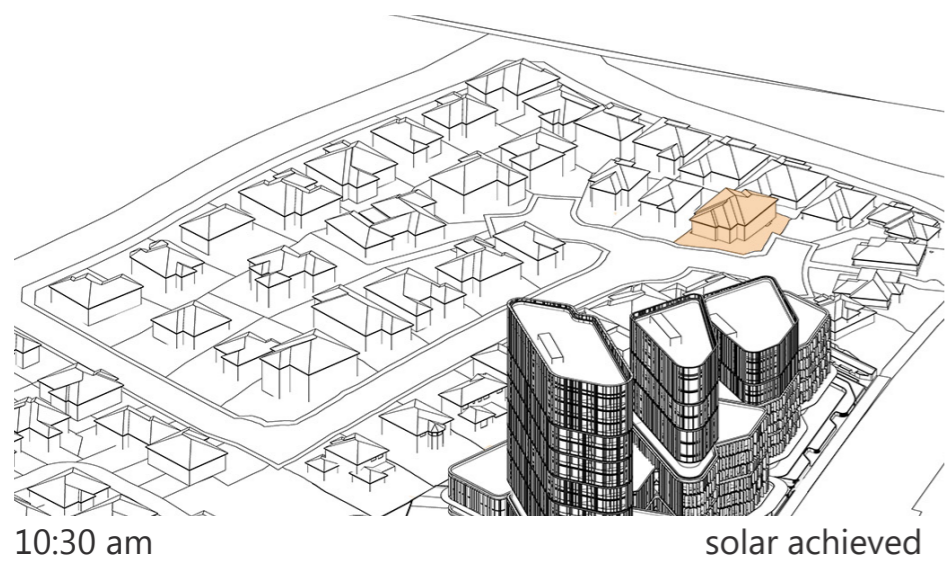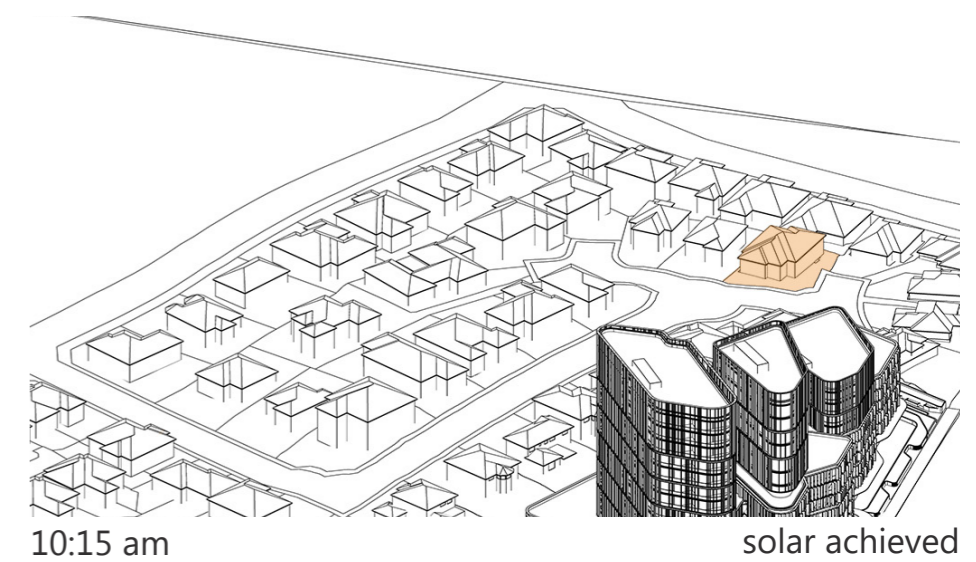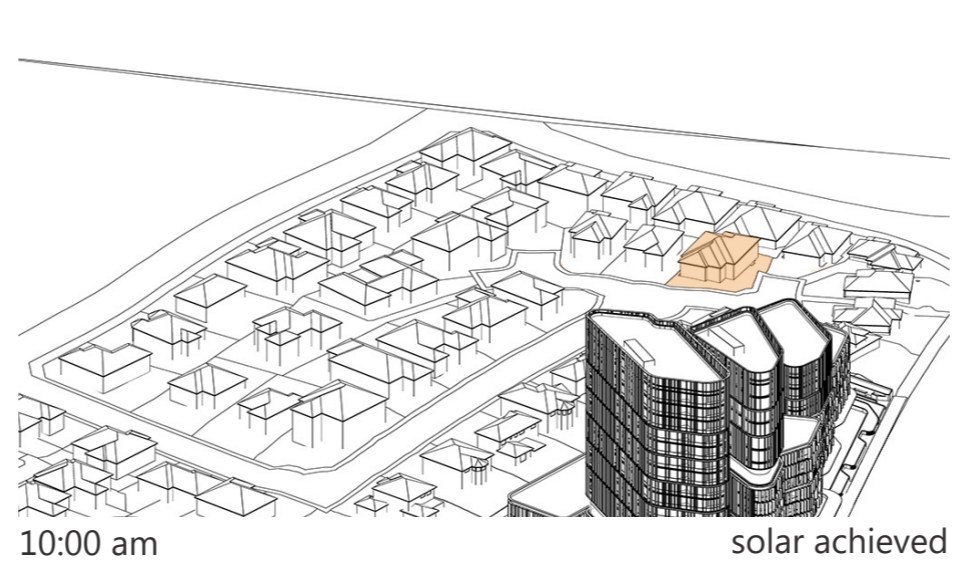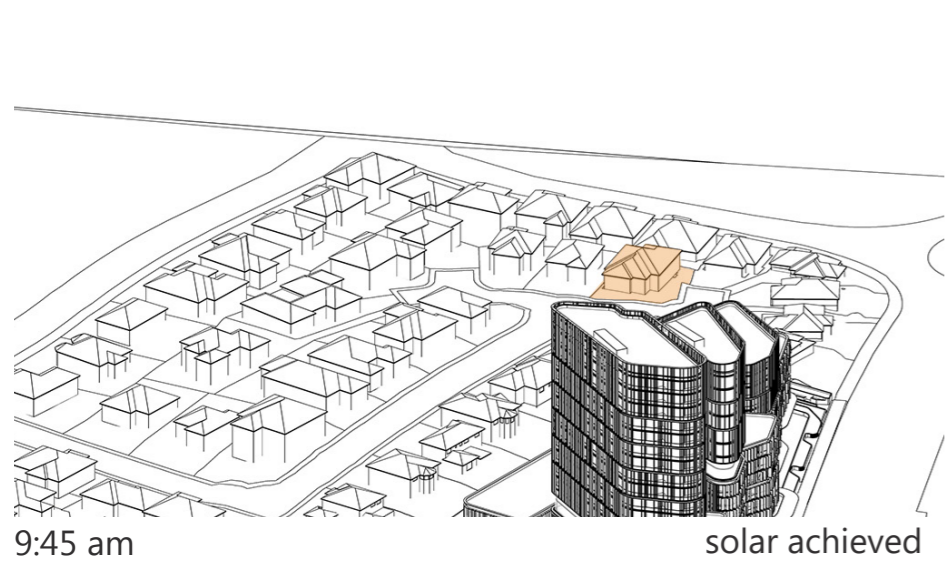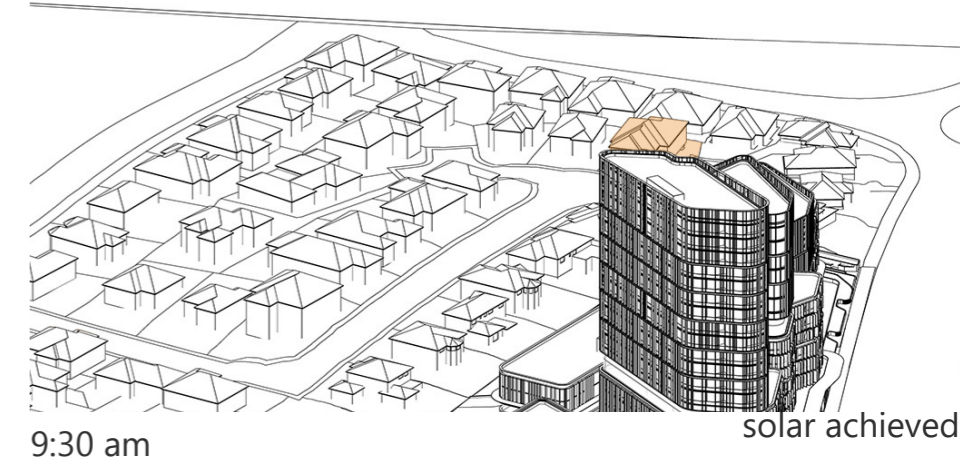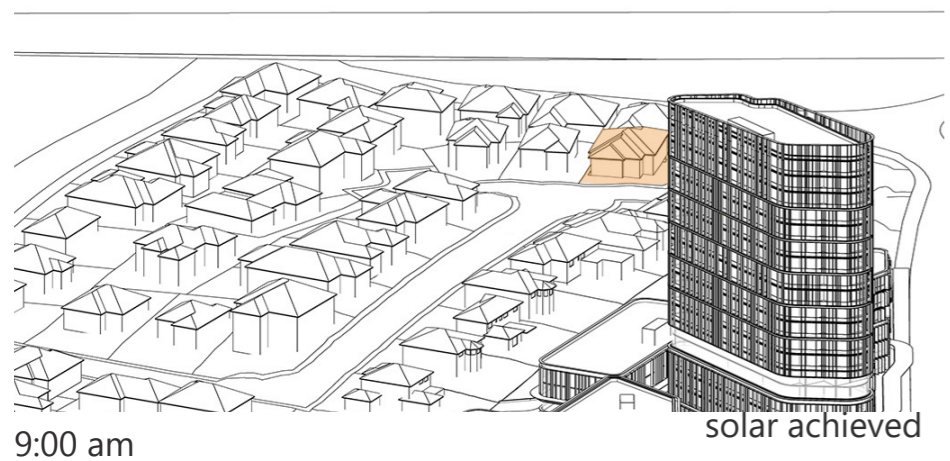


SOLAR REVIEW - 30 RIDGEHAVEN PL

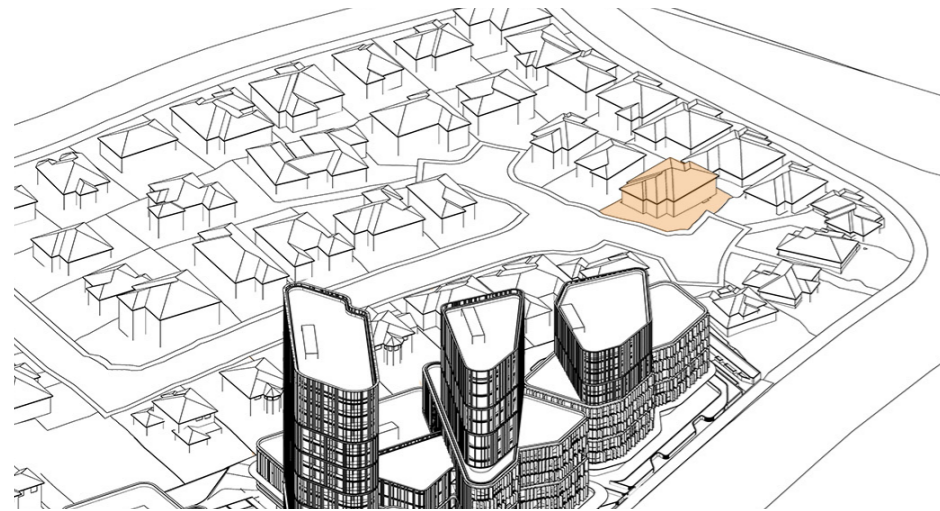


11:15 am solar achieved

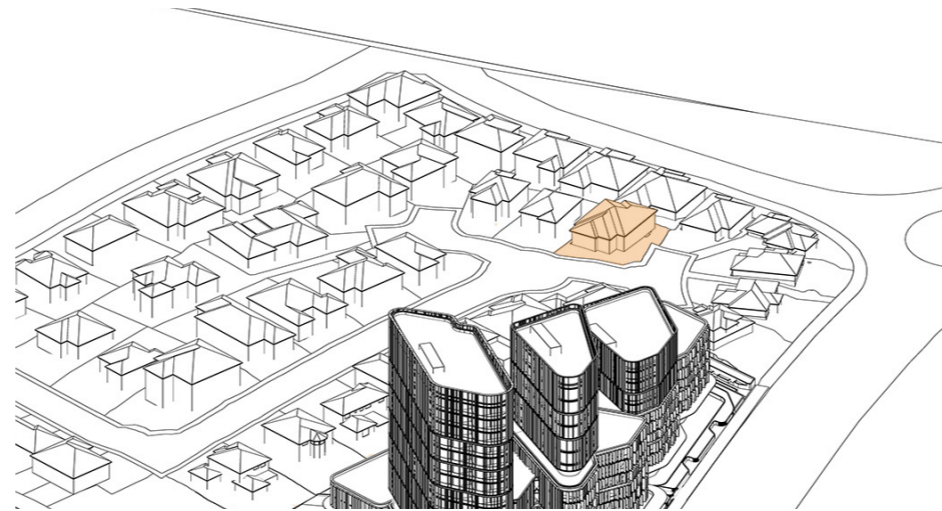


11:30 am solar achieved

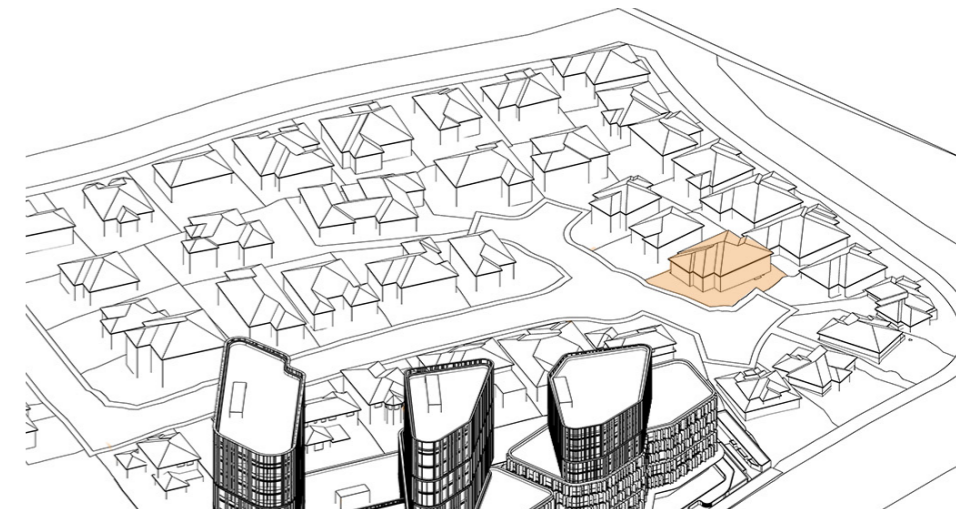


11:45 am solar achieved

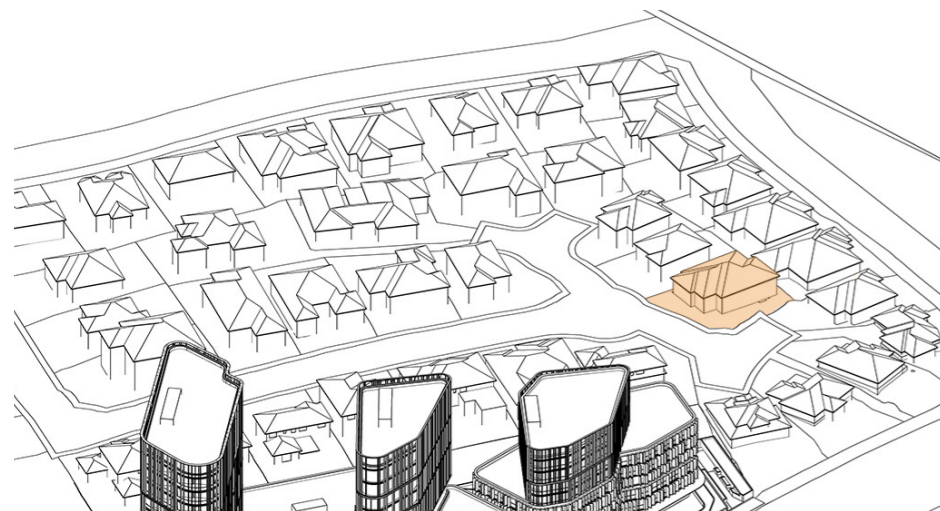


12:00 pm solar achieved

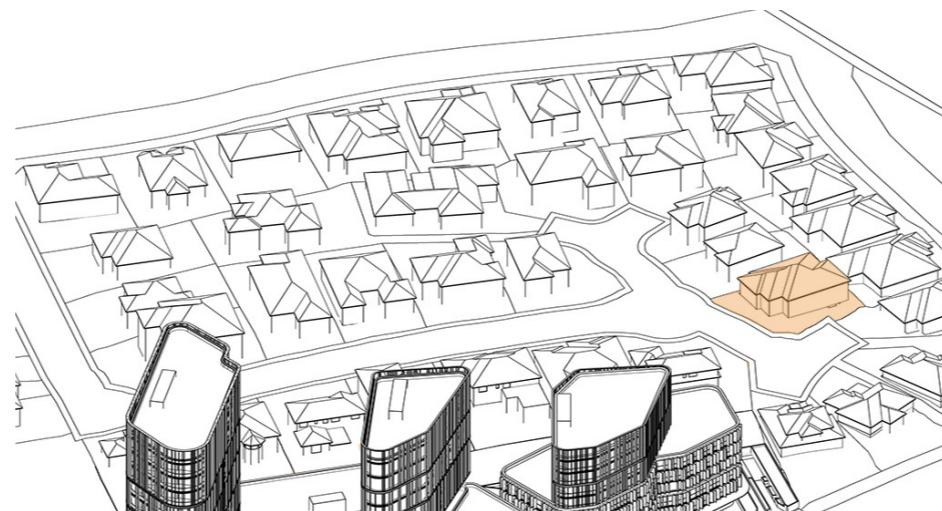


12:15 pm solar achieved

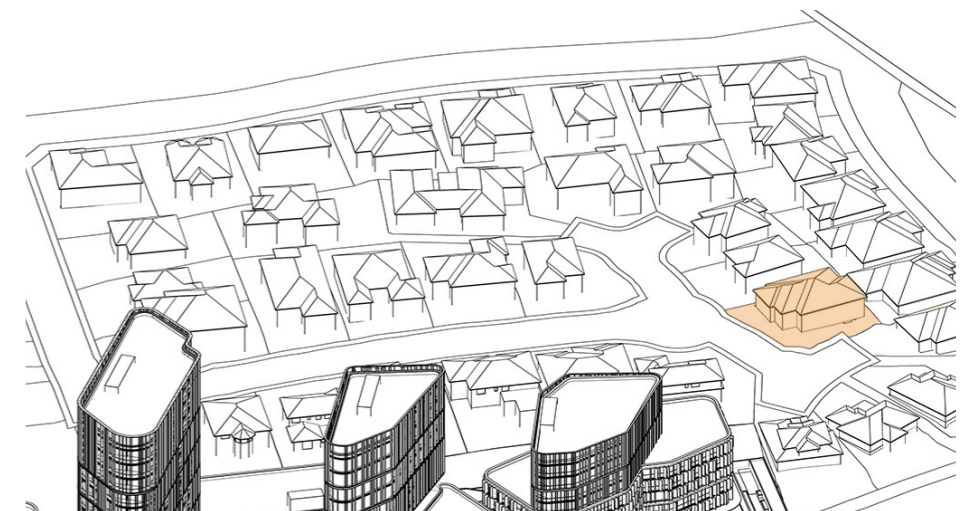


12:30 pm solar achieved

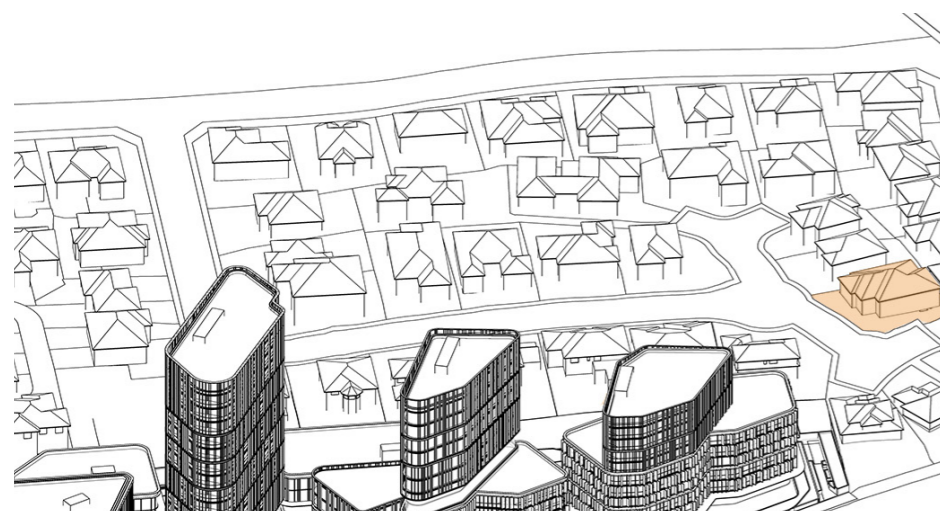

12:45 pm solar achieved

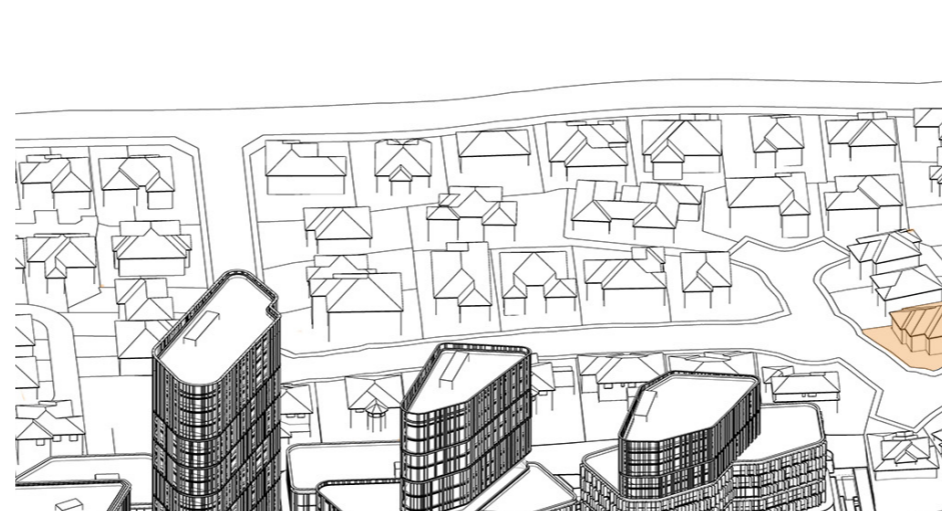


1:00 pm solar achieved

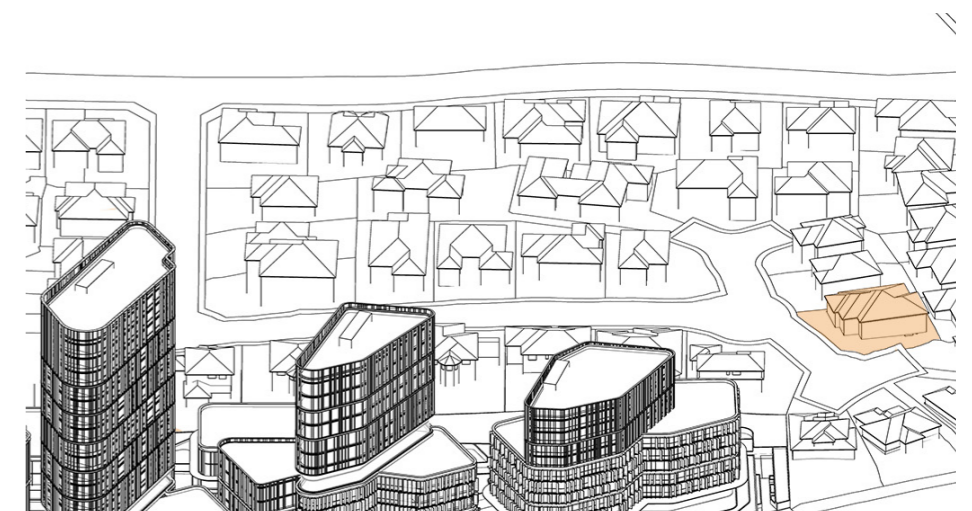


1:15 pm solar achieved


SOLAR REVIEW - 30 RIDGEHAVEN PL

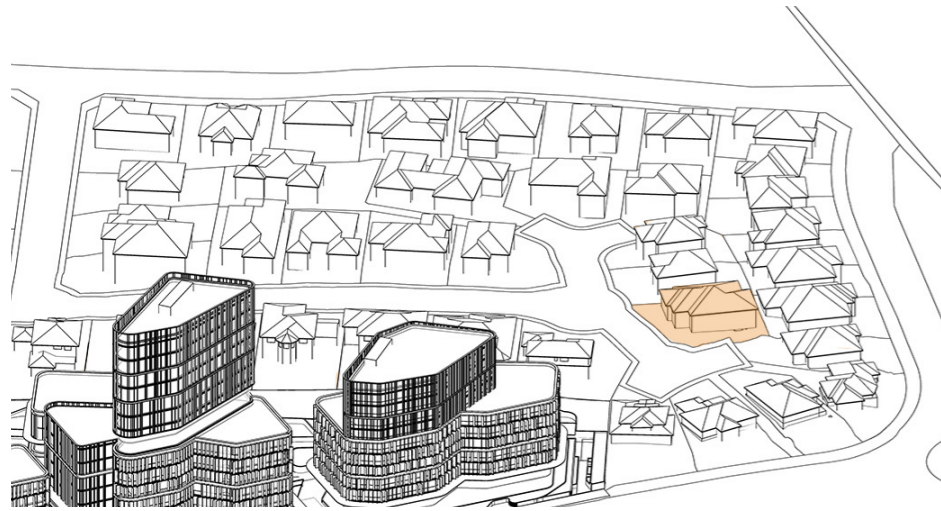


1:30 pm solar achieved

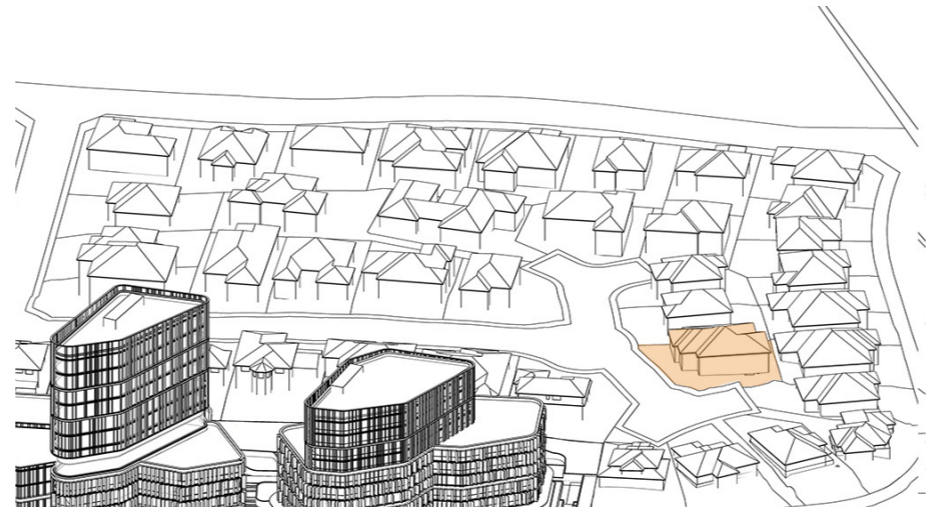


1:45 pm solar achieved

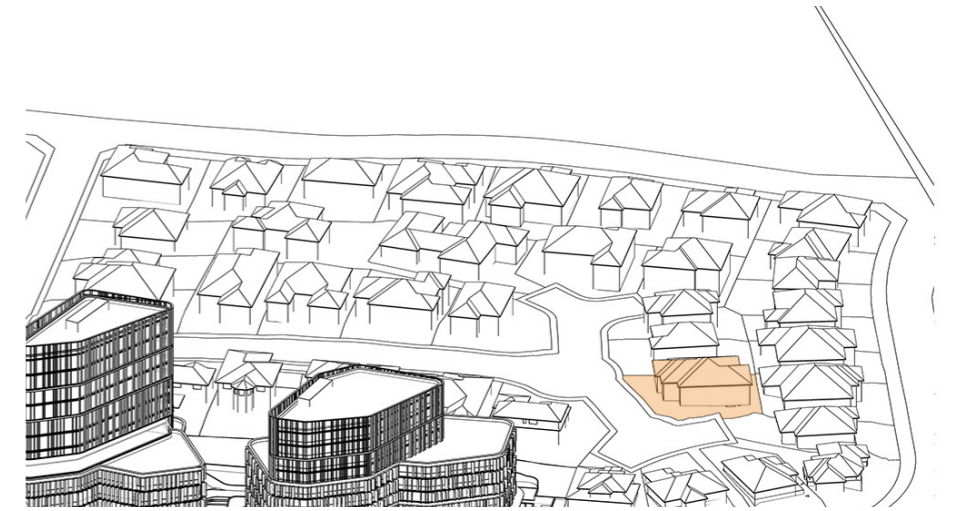


2:00 pm solar achieved

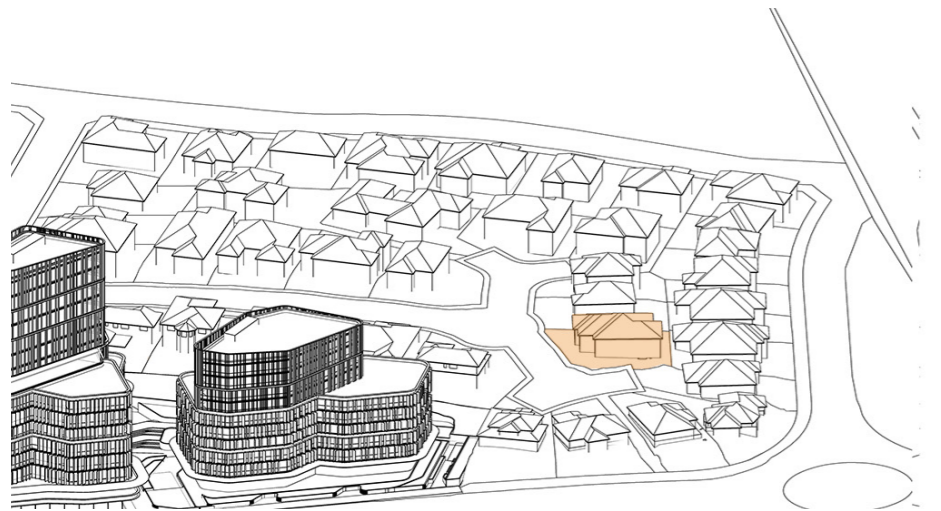


2:15 pm solar achieved

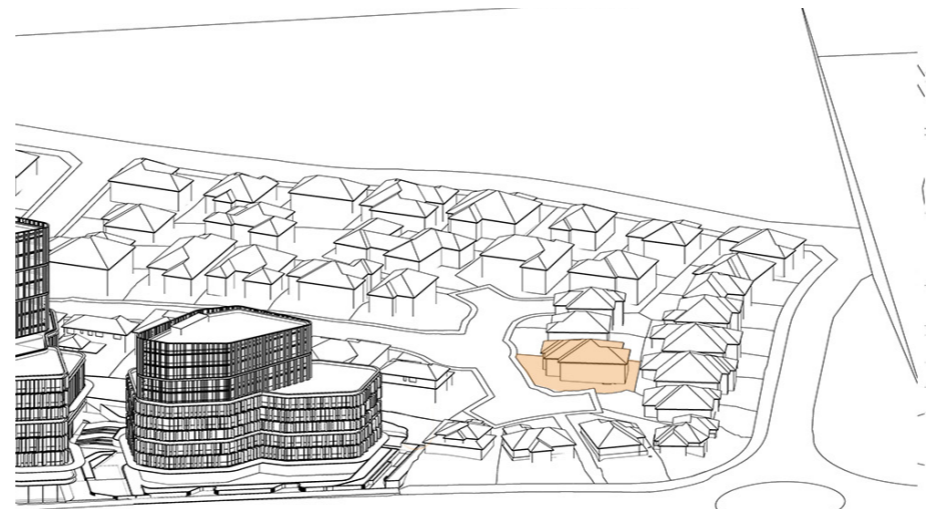

2:30 pm solar achieved

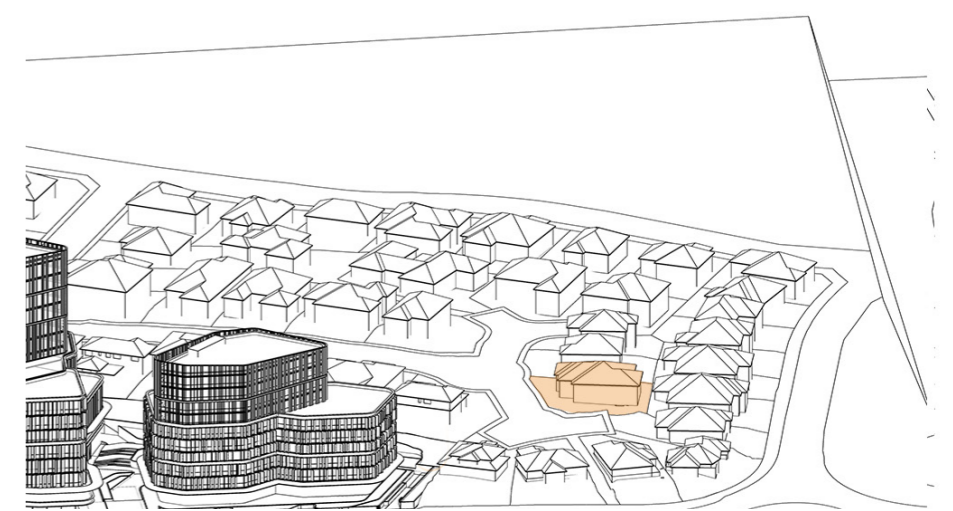


2:45 pm solar achieved

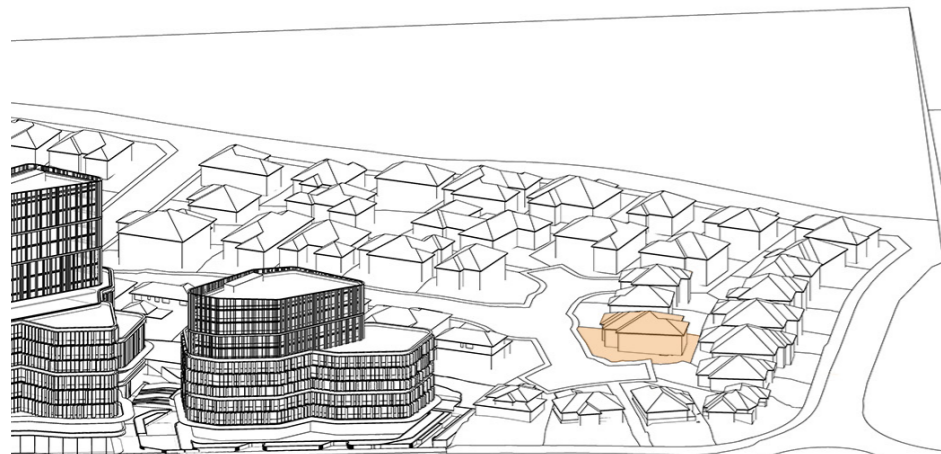


3:00 pm solar achieved

Total hours of solar access maintained
= 6 hrs


SOLAR REVIEW - 30 RIDGEHAVEN PL

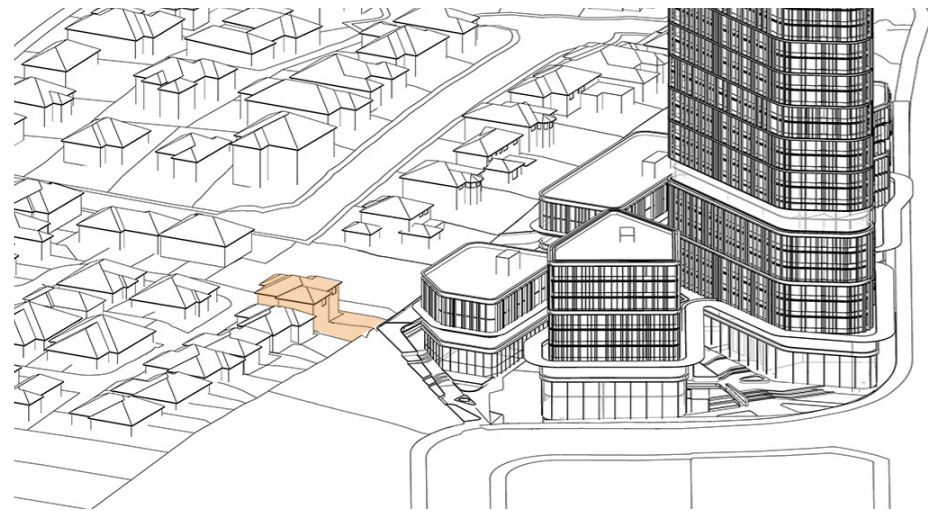

9:00 am solar achieved

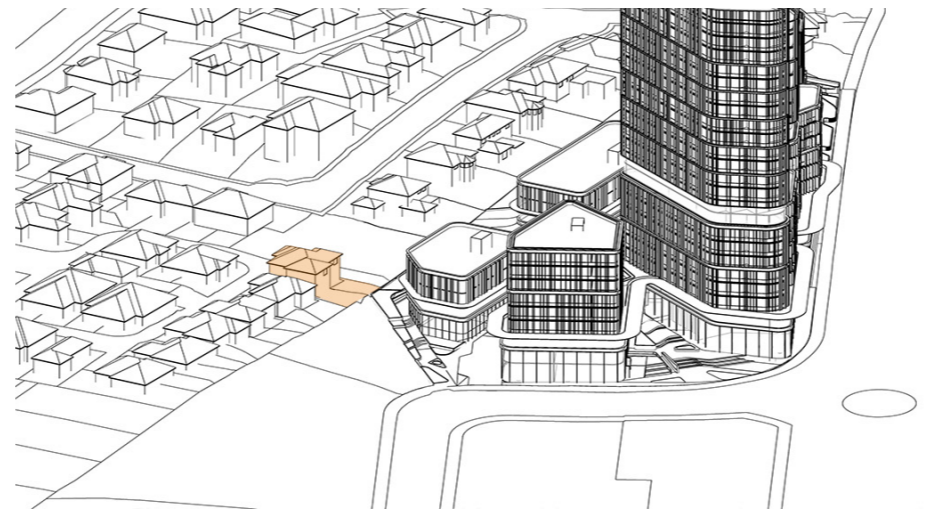

9:15 am solar achieved

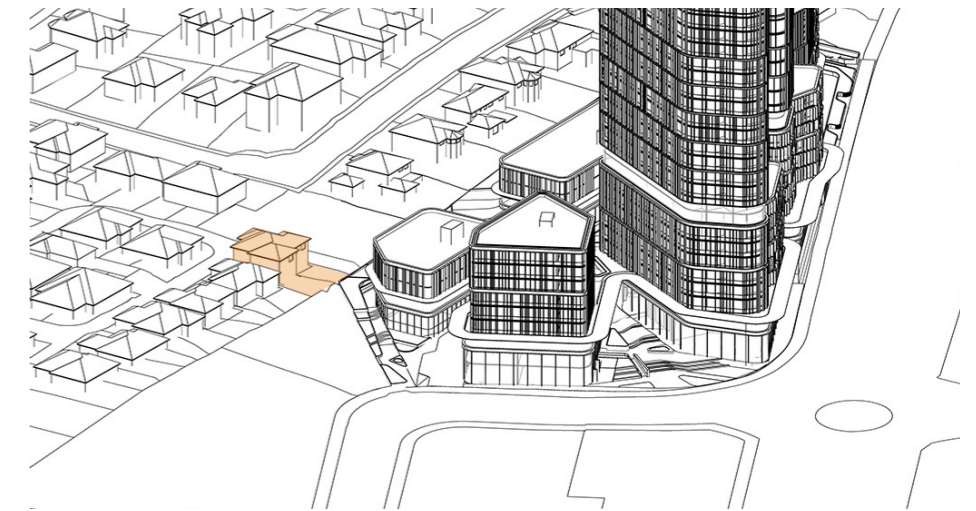

9:30 am solar achieved



9:45 am solar achieved




10:00 am solar achieved



10:15 am solar achieved



10:30 am solar achieved

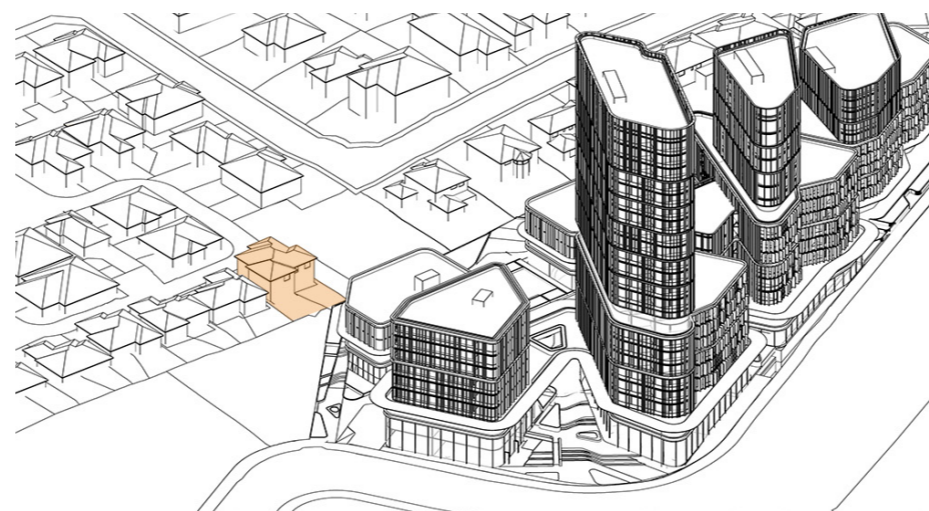


10:45 am solar achieved




11:00am solar achieved


SOLAR REVIEW - 31-33 JACQUI CIRCUIT

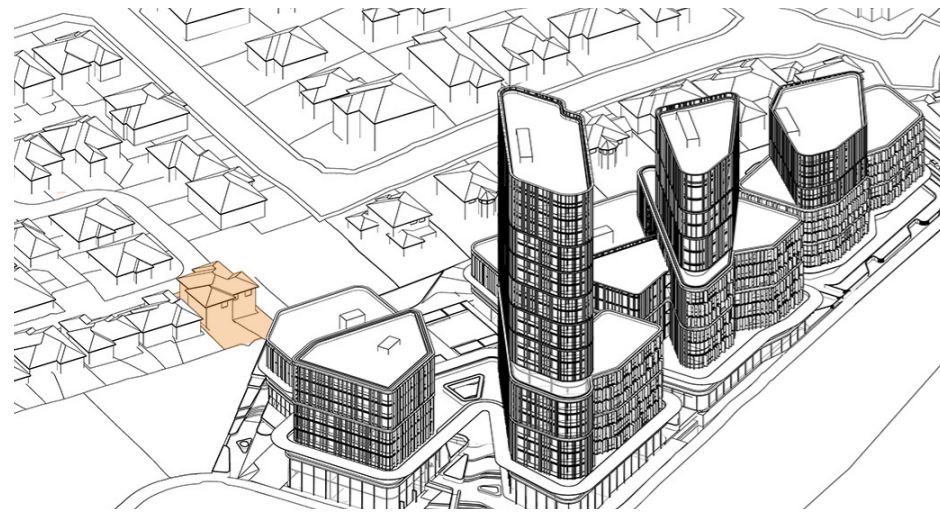


11:15 am solar achieved

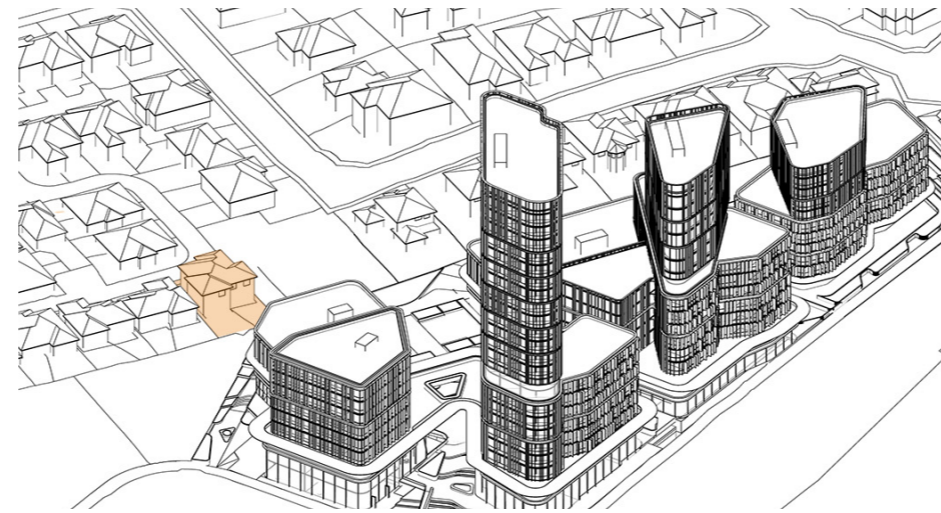

11:30 am solar achieved

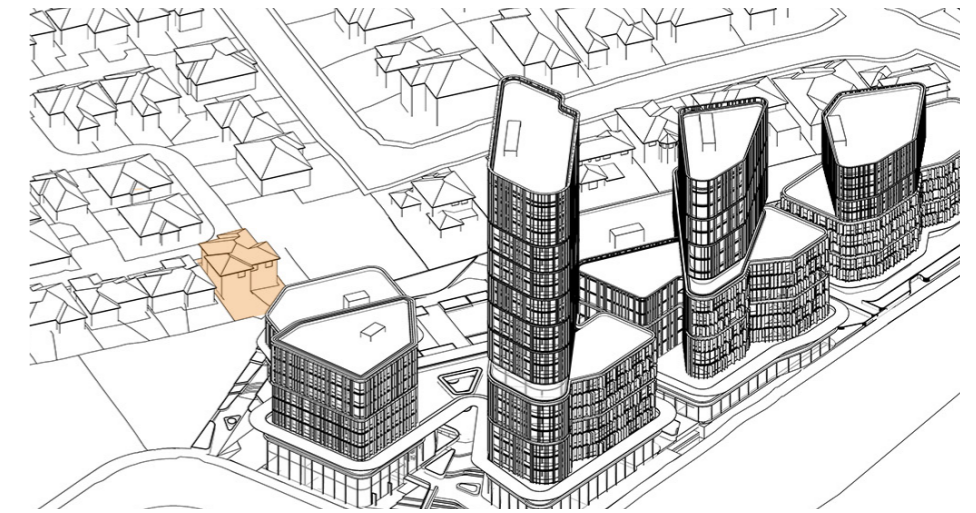


11:45 am solar achieved

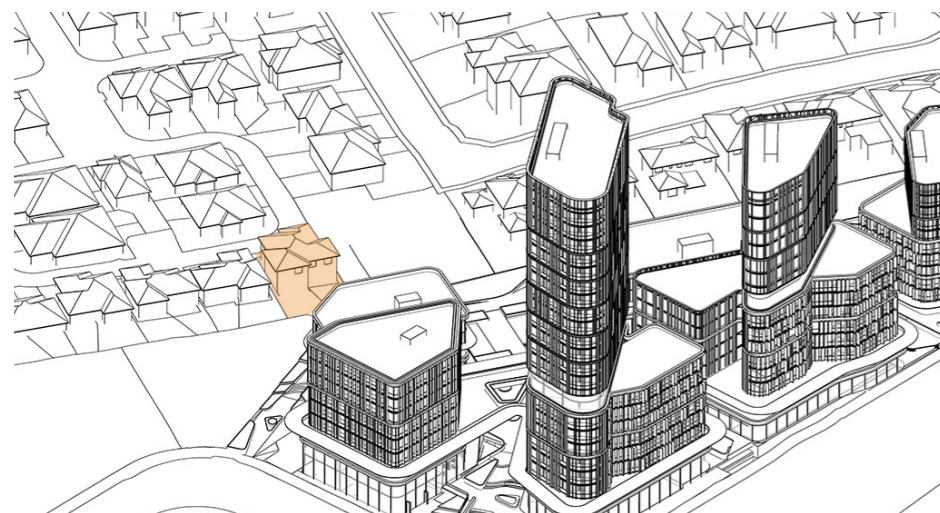

12:00 pm solar achieved




12:15 pm solar achieved

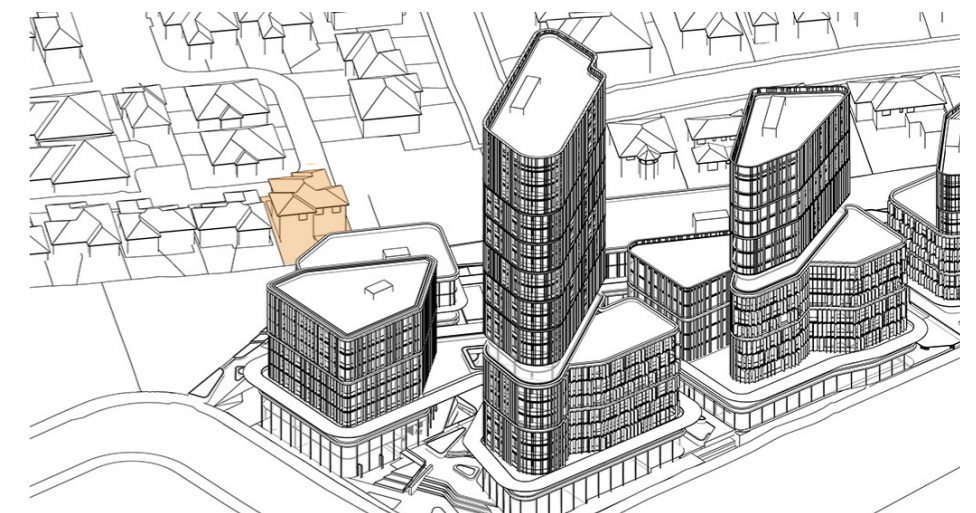

12:30 pm solar achieved



12:45 pm solar achieved

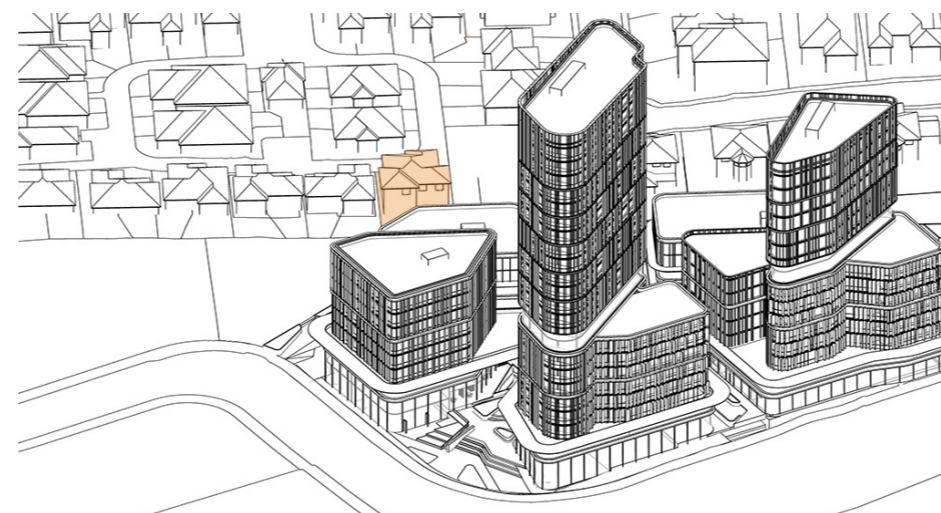

1:00 pm solar achieved



1:15 pm solar achieved


SOLAR REVIEW - 31-33 JACQUI CIRCUIT




1:30 pm solar achieved




1:45 pm solar achieved

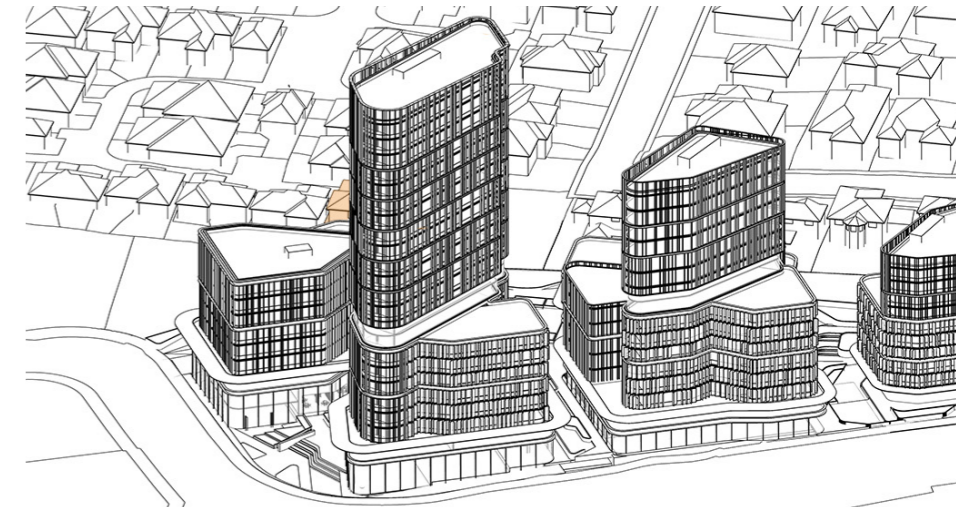


2:00 pm solar achieved

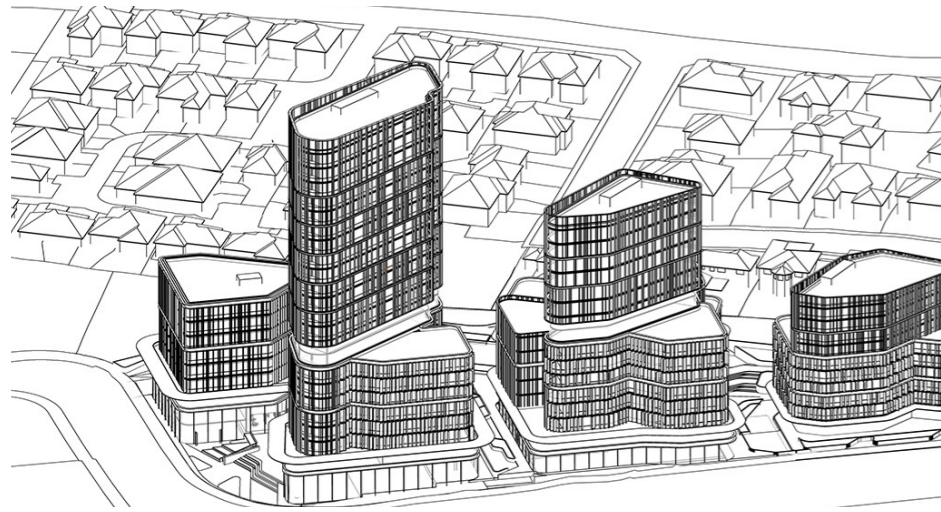


2:15 pm

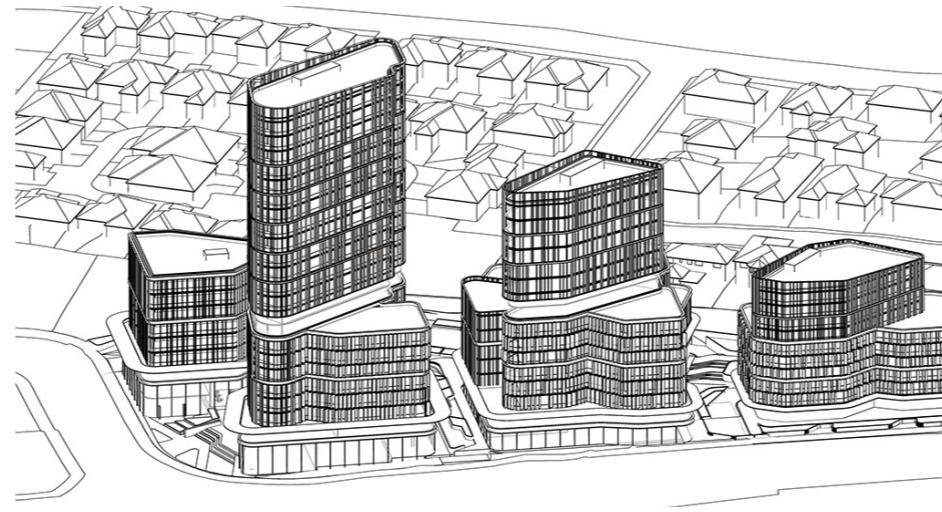

2:30 pm

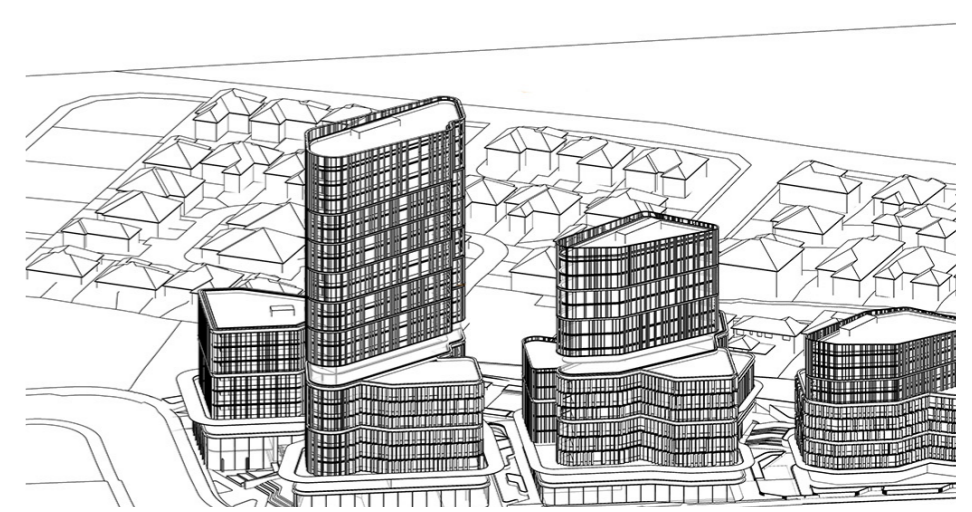

2:45 pm

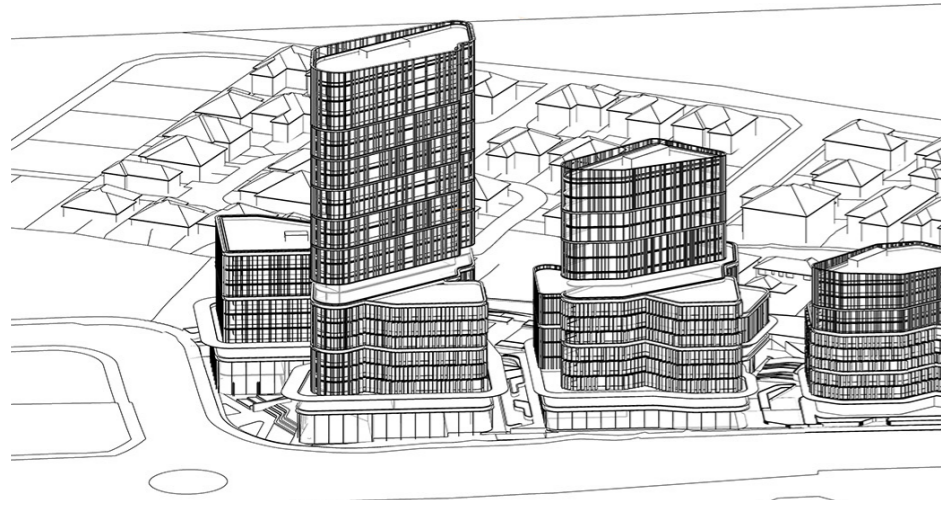


3:00 pm

Total hours of solar access maintained
= 5 hrs

SOLAR REVIEW - 31-33 JACQUI CIRCUIT




9:00 am

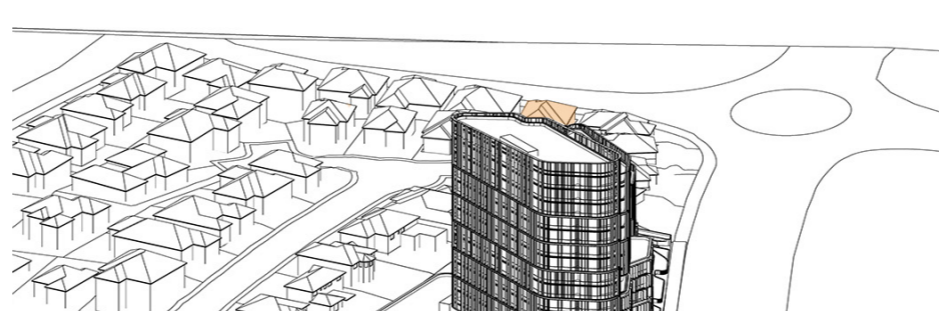

9:15 am

solar achieved

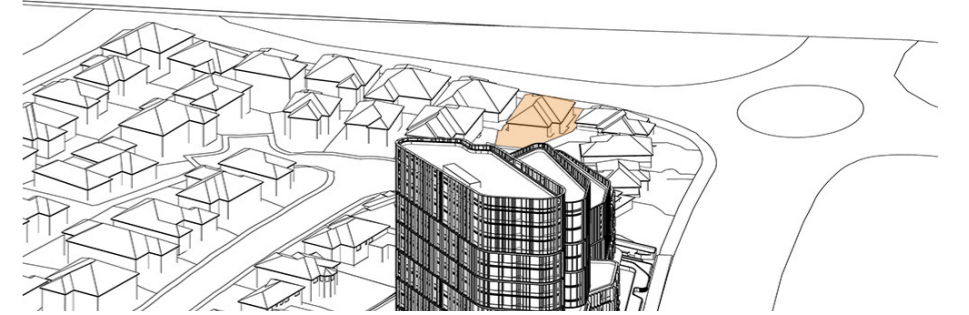


9:30 am

solar achieved



9:45 am

solar achieved

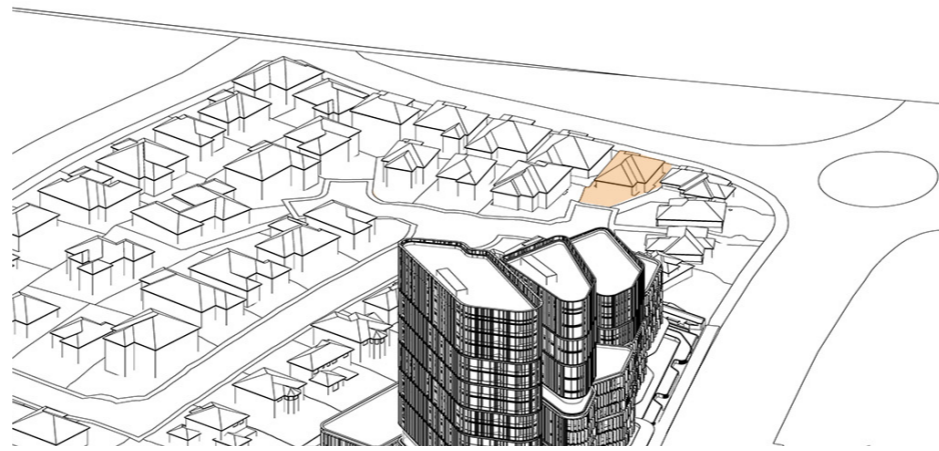


10:00 am

solar achieved




10:15 am

solar achieved

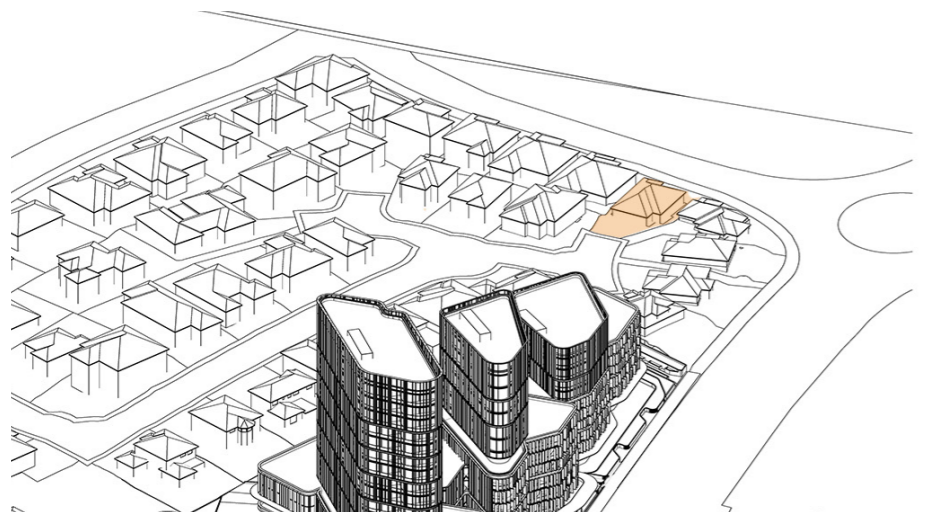


10:30 am

solar achieved

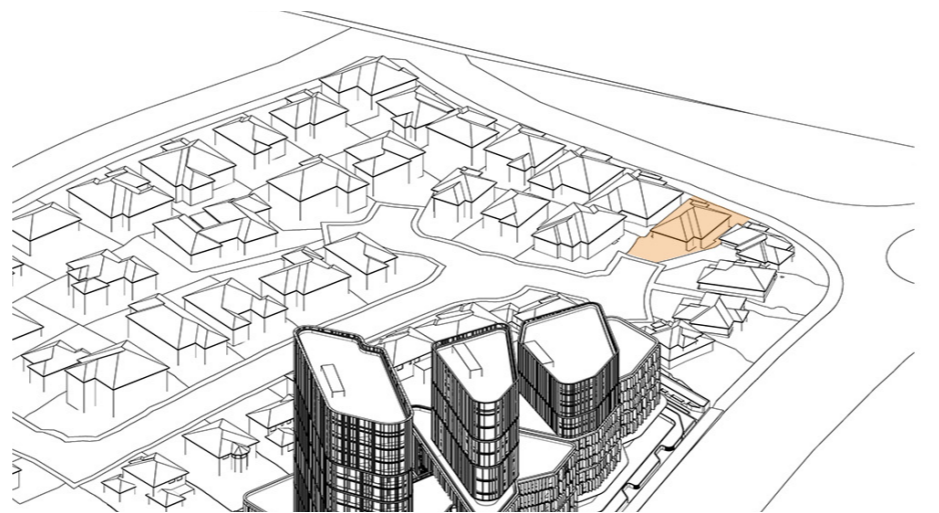

10:45 am


solar achieved

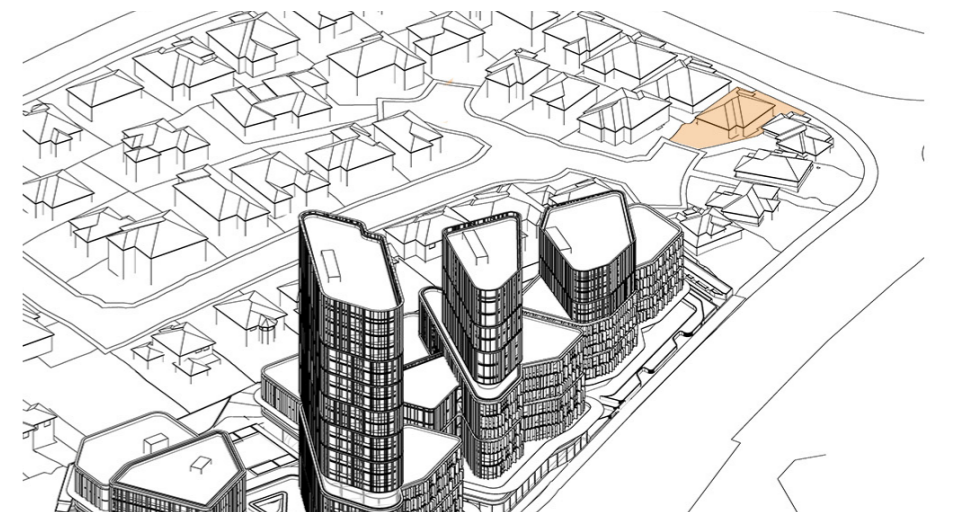


11:00am

solar achieved


SOLAR REVIEW - 32 RIDGEHAVEN PL

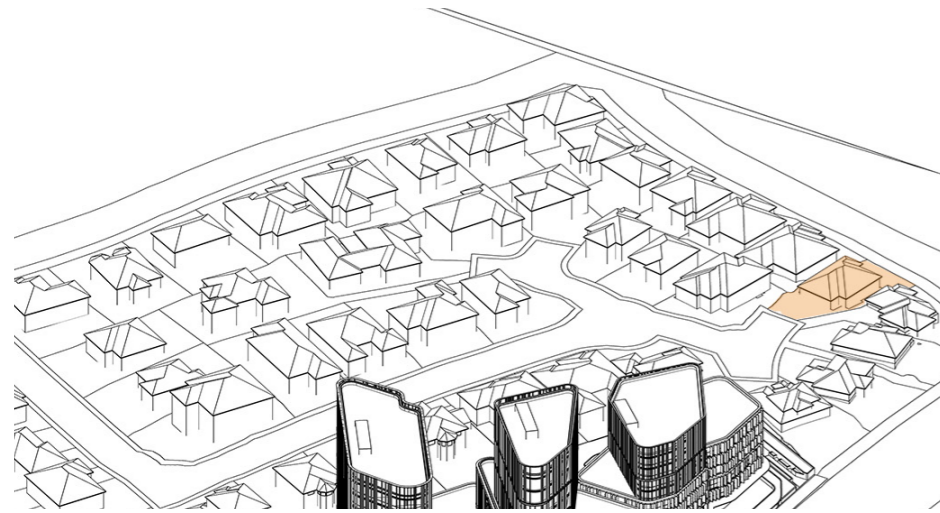


11:15 am solar achieved

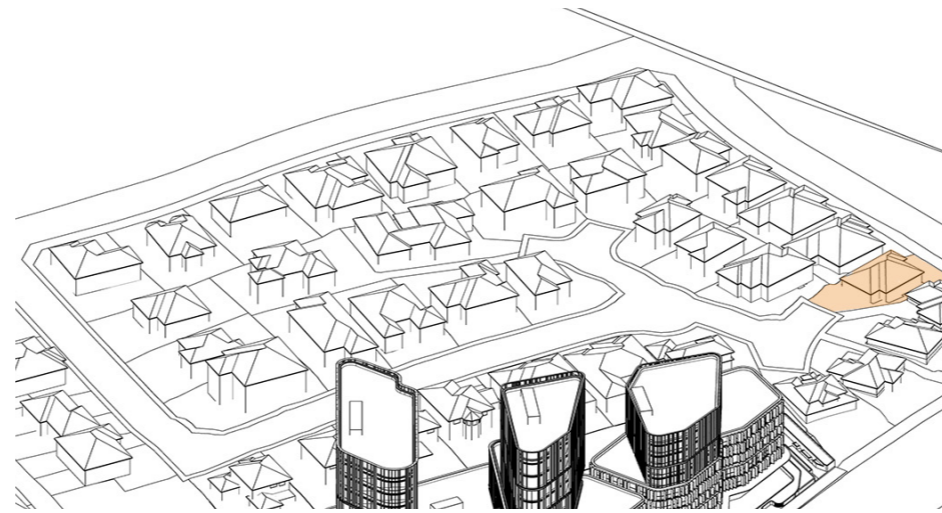


11:30 am solar achieved

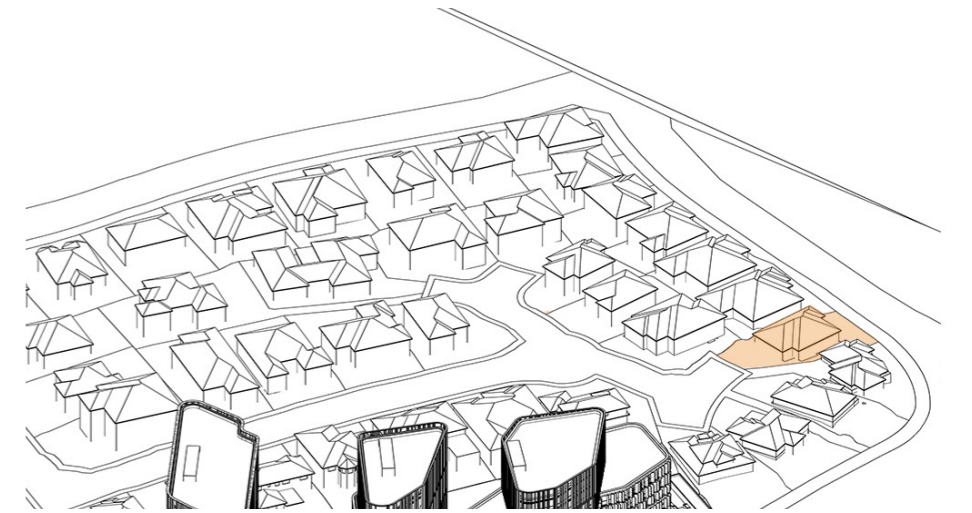


11:45 am solar achieved

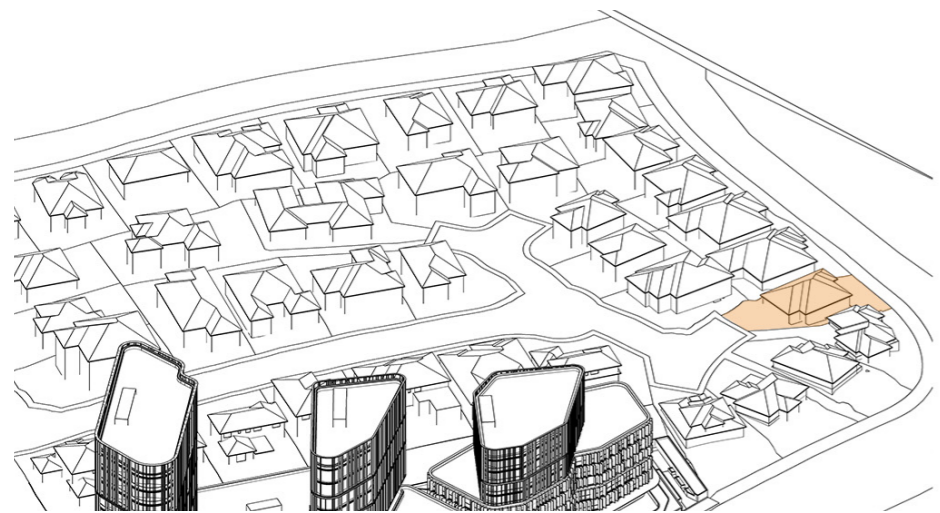


12:00 pm solar achieved

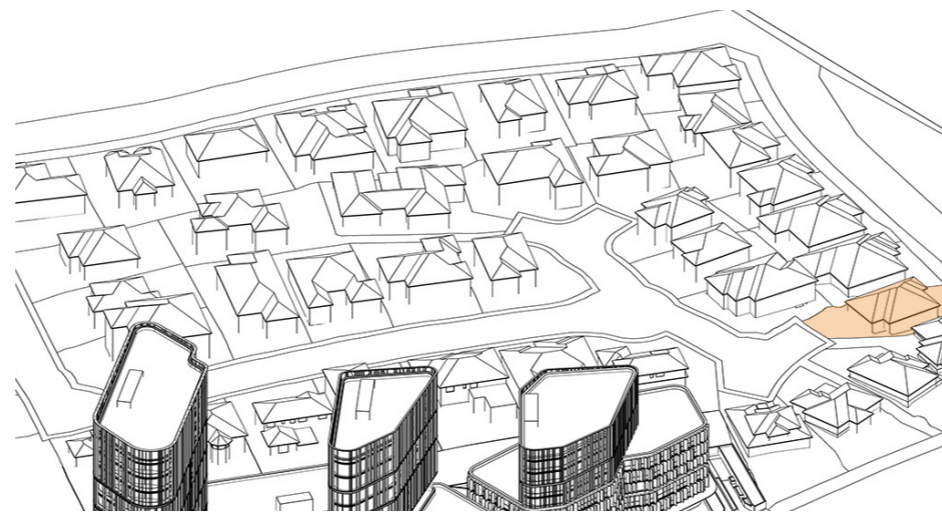


12:15 pm solar achieved

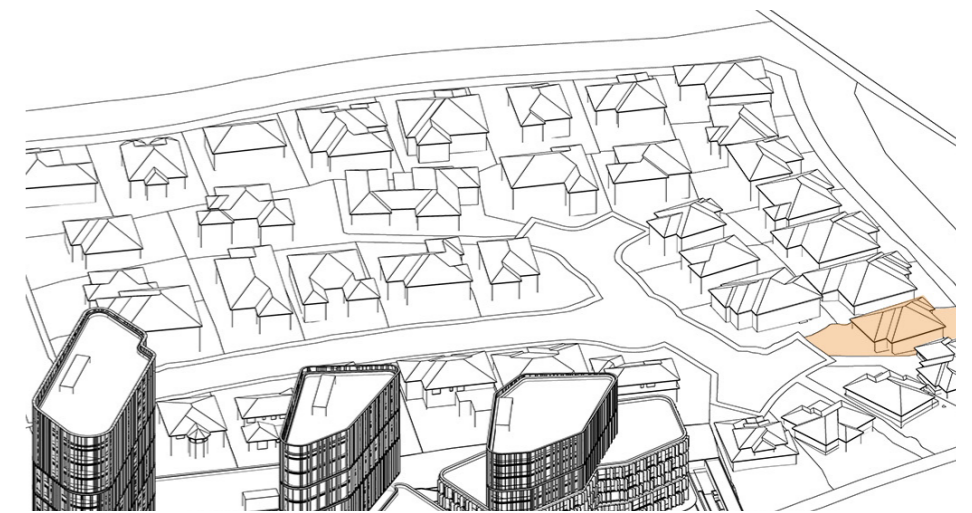


12:30 pm solar achieved

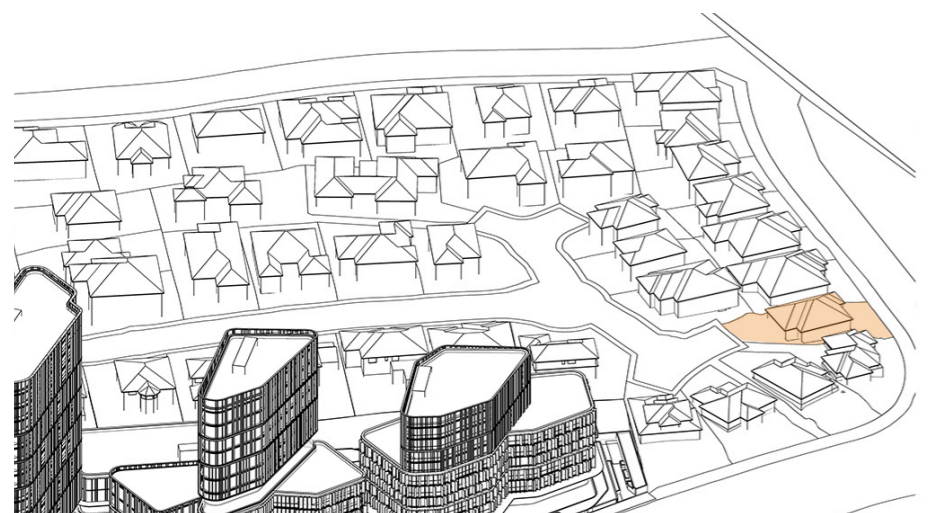

12:45 pm solar achieved

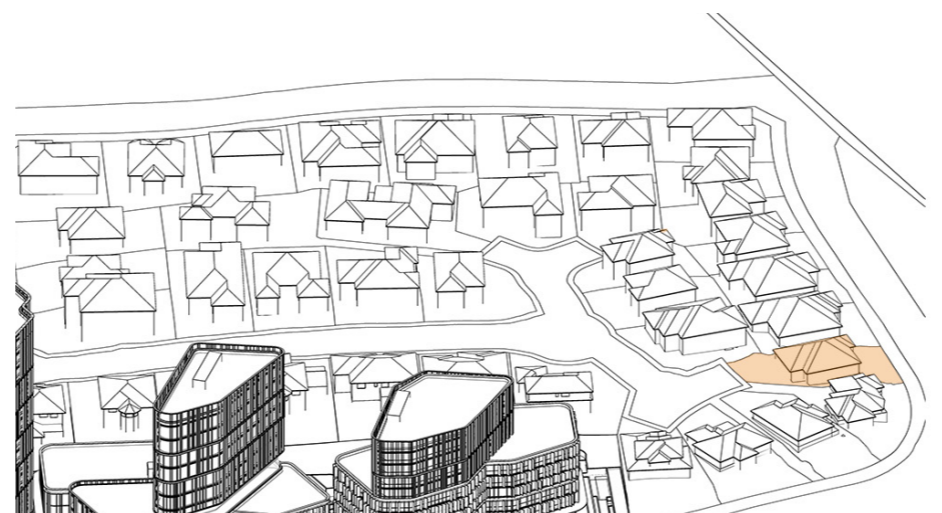


1:00 pm solar achieved

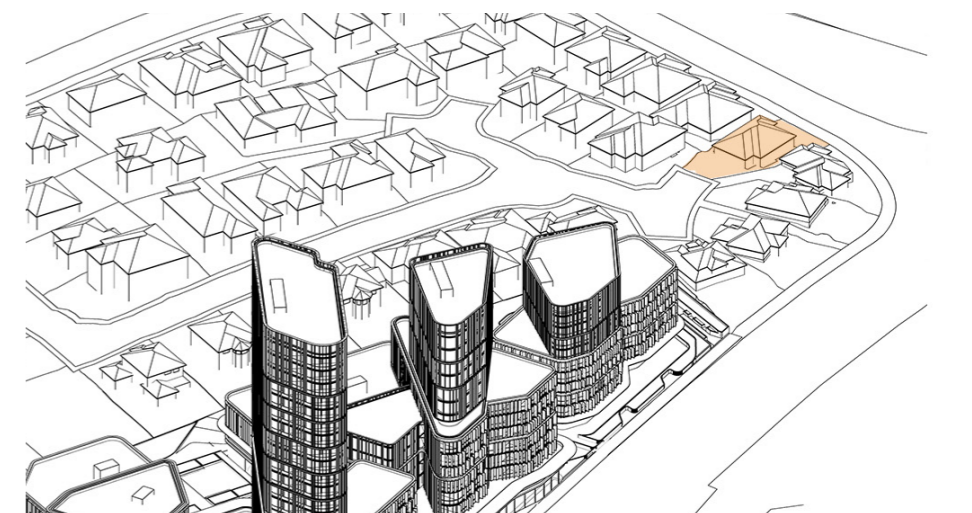


1:15 pm solar achieved


SOLAR REVIEW - 32 RIDGEHAVEN PL

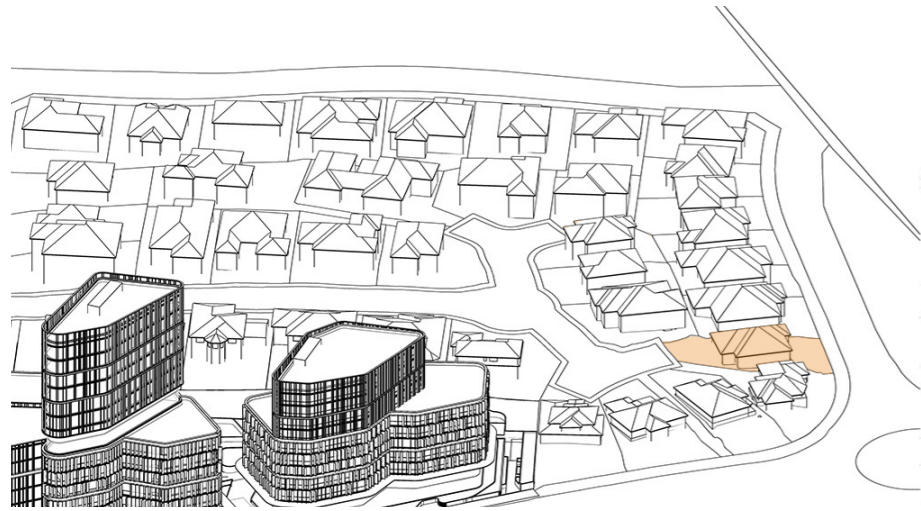

1:30 pm solar achieved

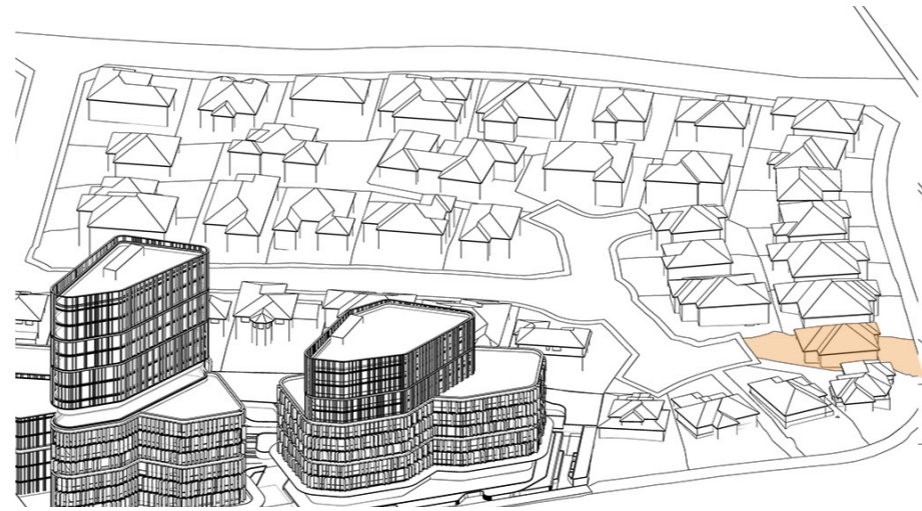


1:45 pm solar achieved

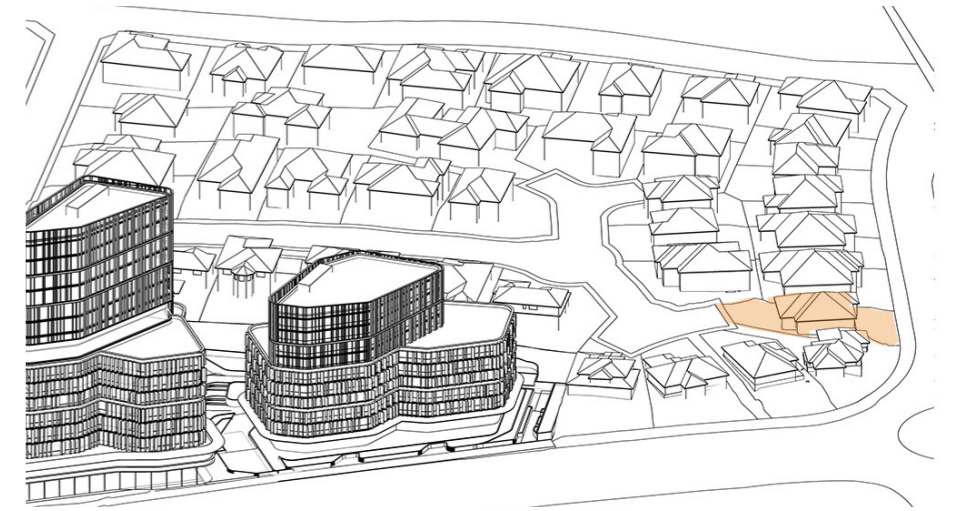


2:00 pm solar achieved




2:15 pm solar achieved

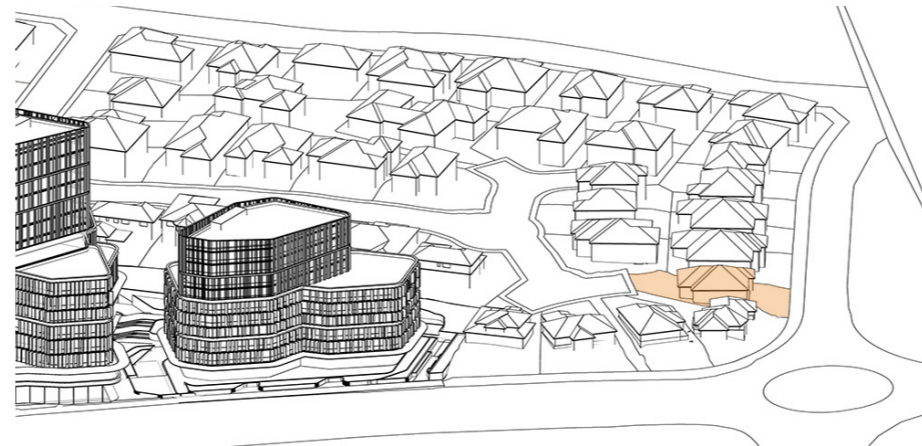

2:30 pm solar achieved

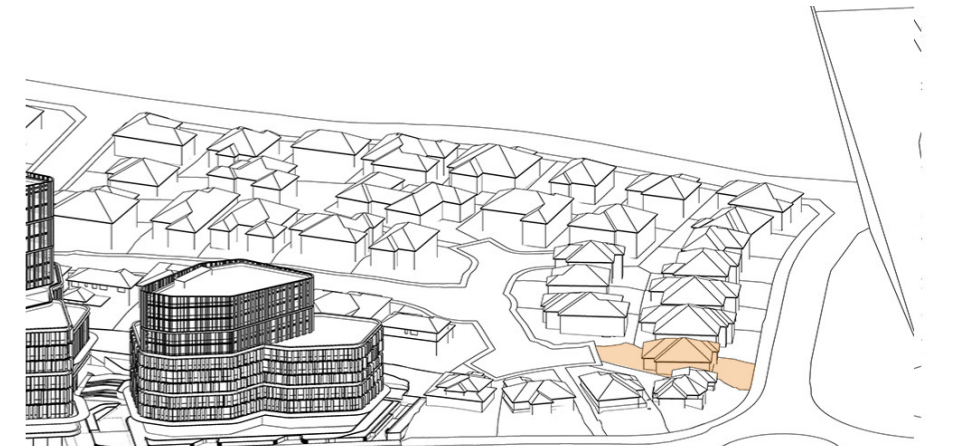

2:45 pm solar achieved

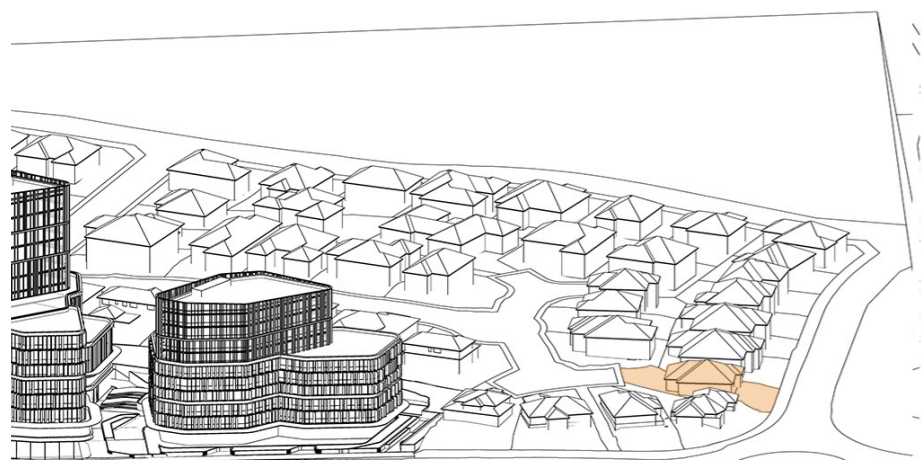


3:00 pm solar achieved

Total hours of solar access maintained
= 5.75hrs


SOLAR REVIEW - 32 RIDGEHAVEN PL



9:00 am

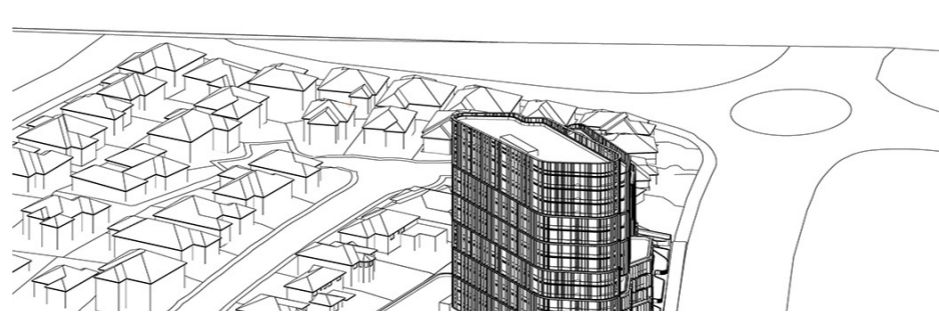


9:15 am

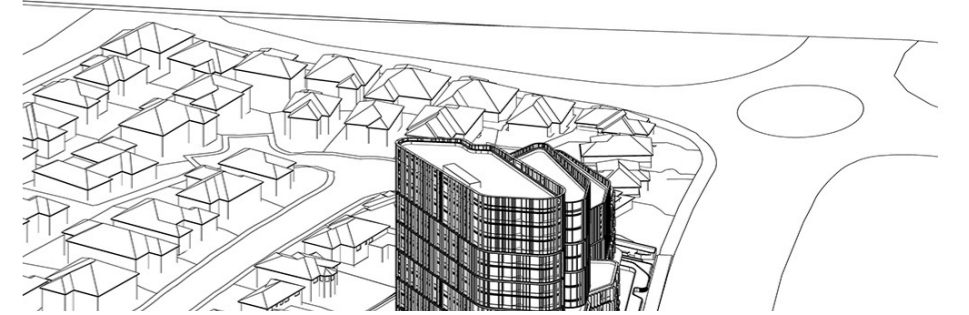

9:30 am



9:45 am

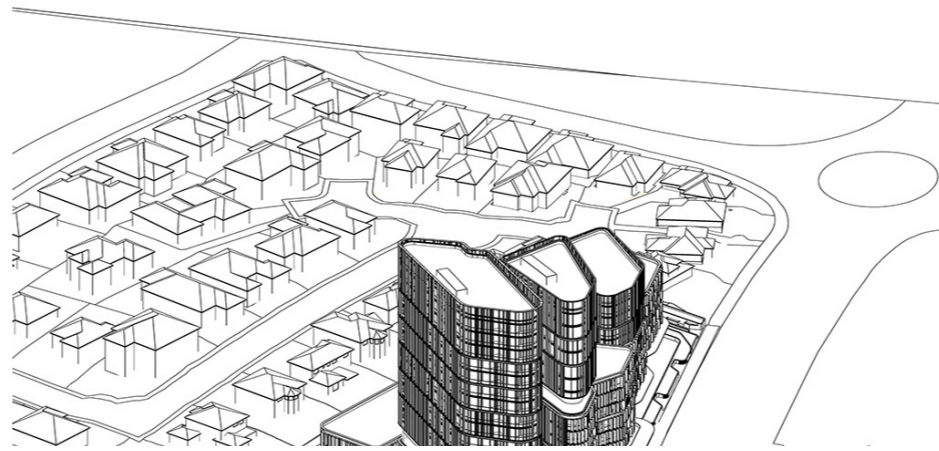

10:00 am




10:15 am



10:30 am

solar achieved

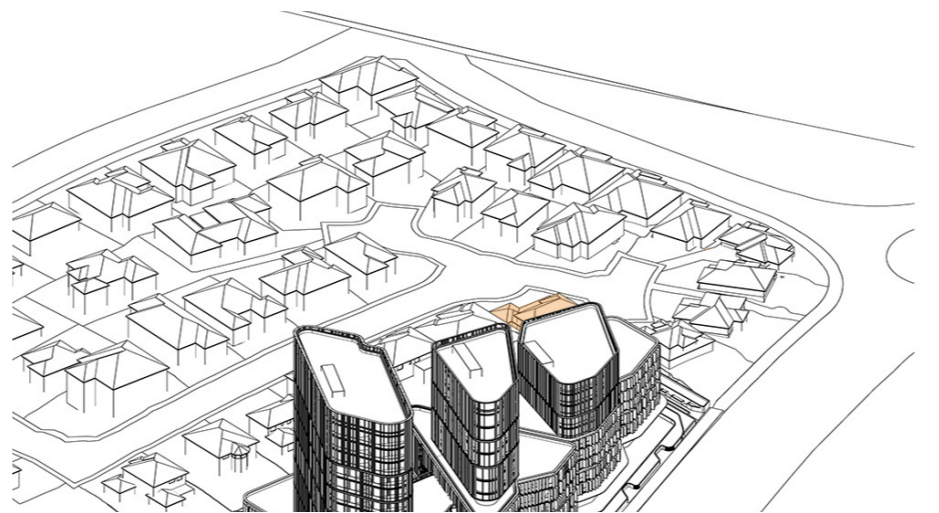

10:45 am


solar achieved




11:00am

solar achieved


SOLAR REVIEW - 42 RIDGEHAVEN PL

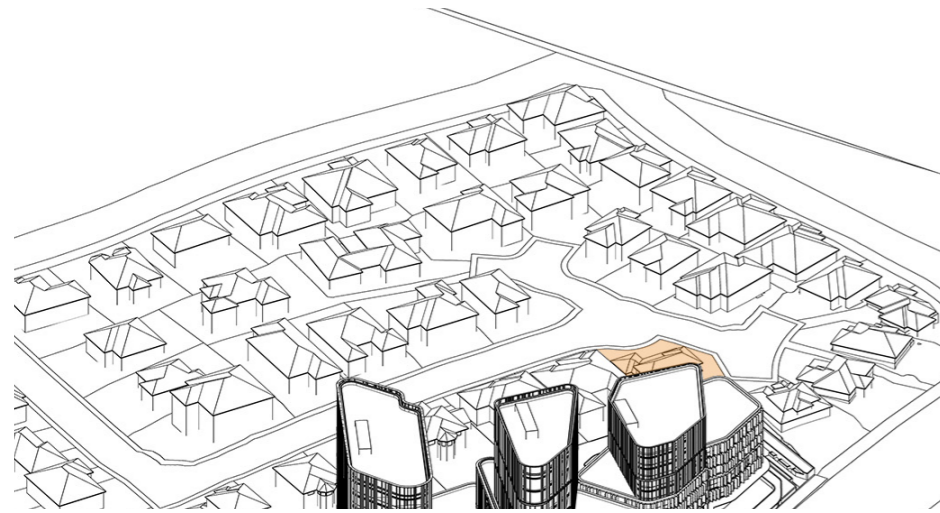


11:15 am solar achieved

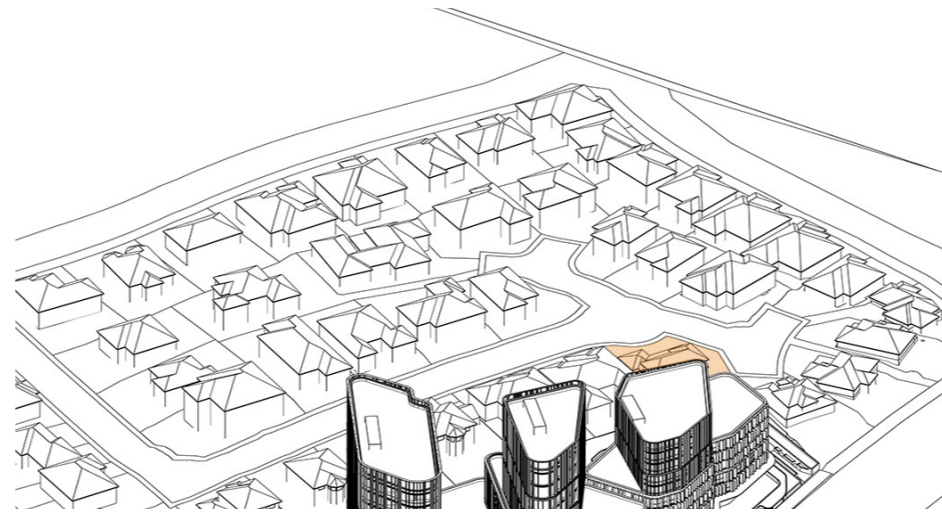


11:30 am solar achieved

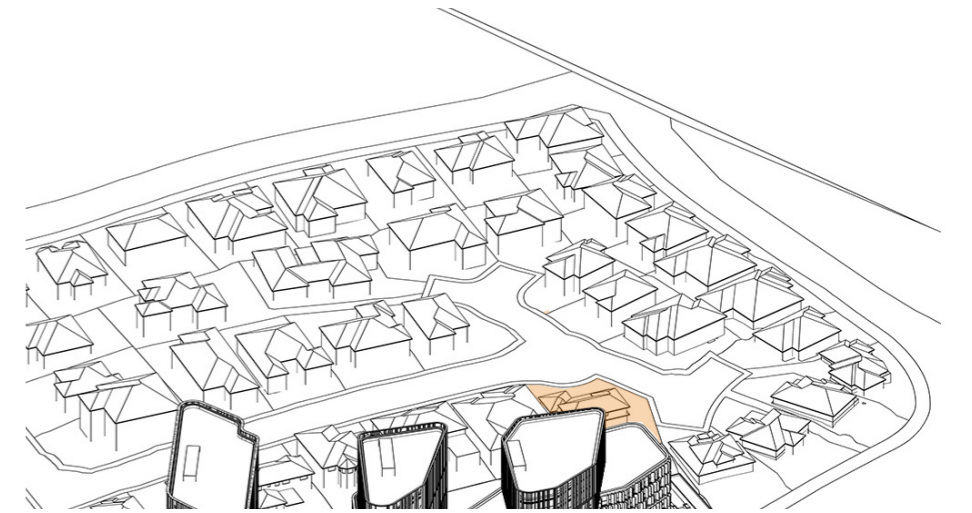


11:45 am solar achieved

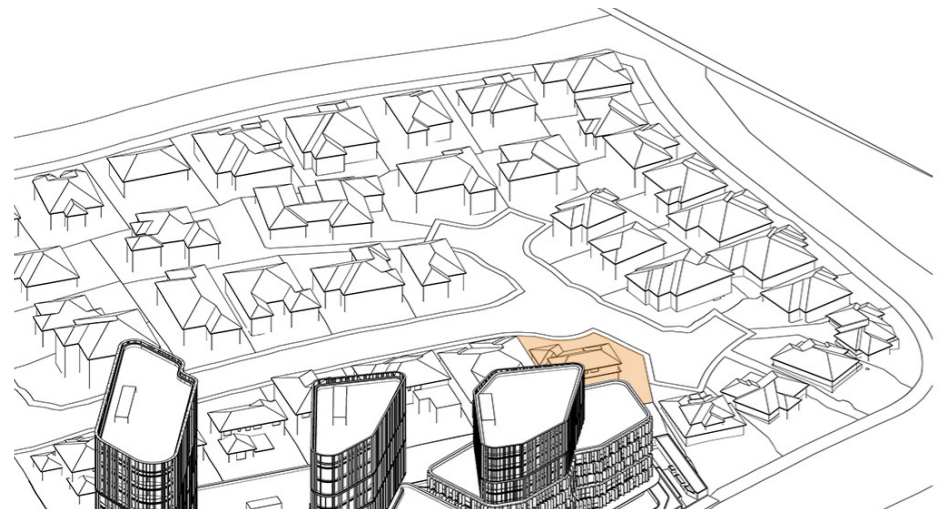


12:00 pm solar achieved

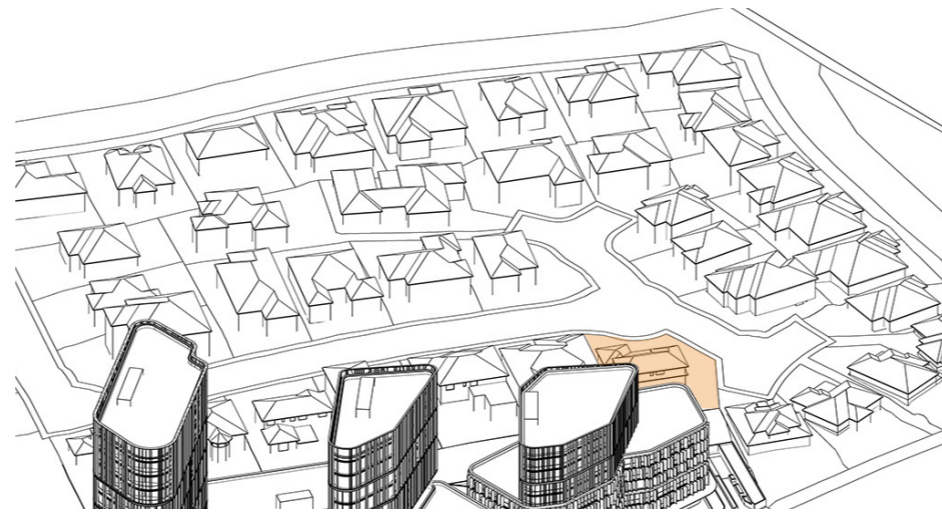


12:15 pm solar achieved

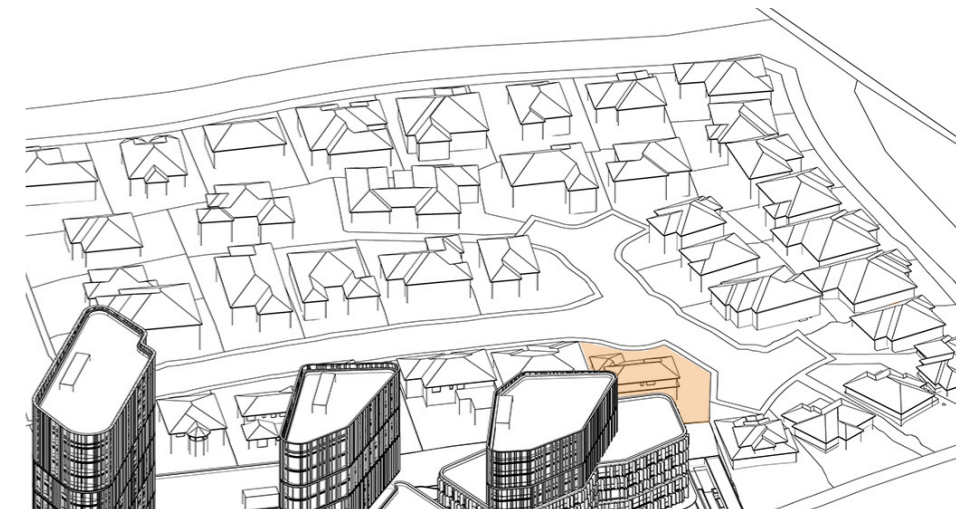


12:30 pm

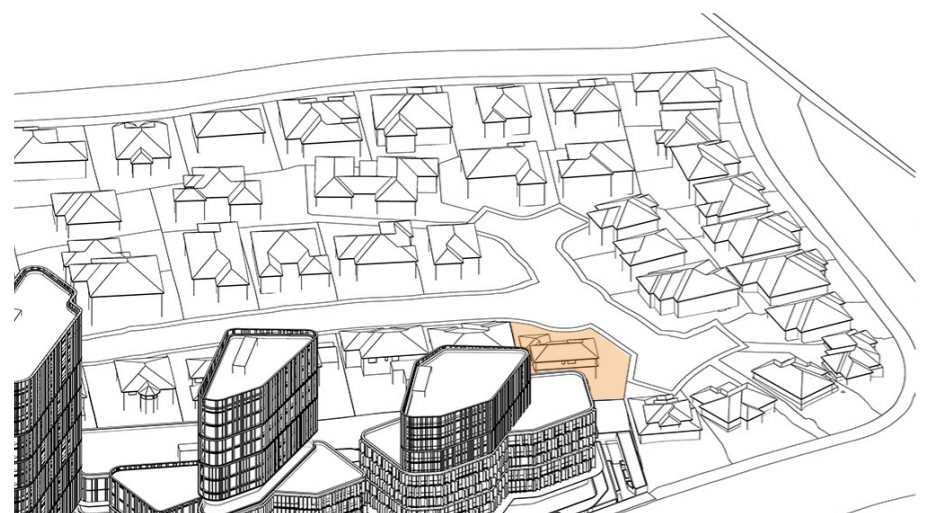

12:45 pm solar achieved

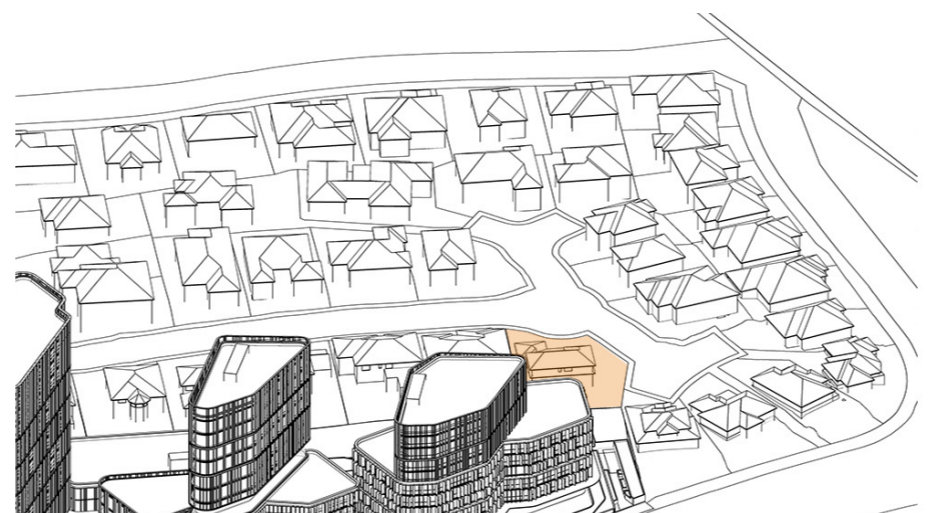


1:00 pm solar achieved

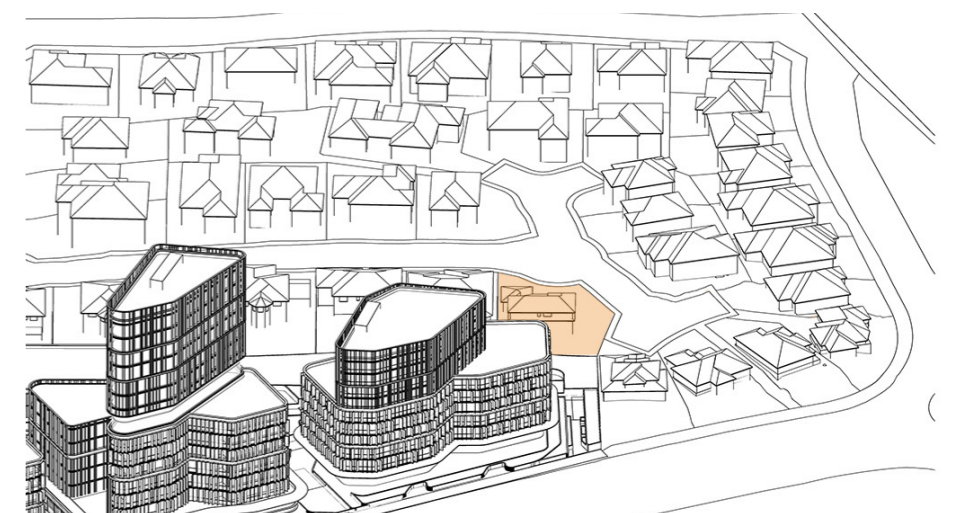


1:15 pm solar achieved


SOLAR REVIEW - 42 RIDGEHAVEN PL

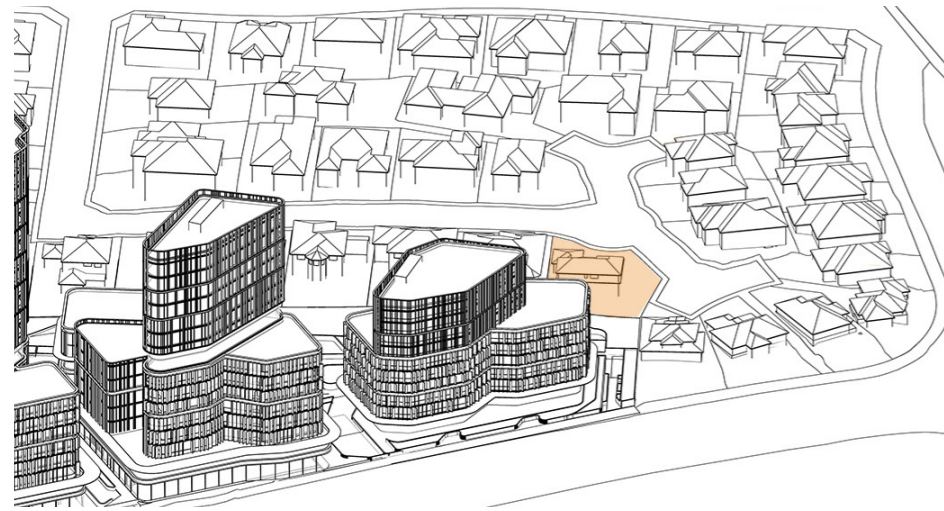


1:30 pm solar achieved

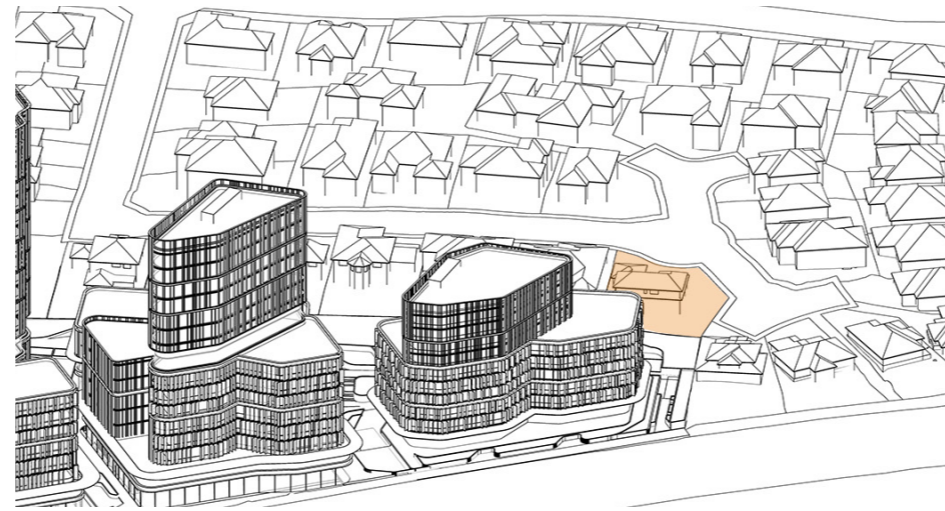


1:45 pm solar achieved

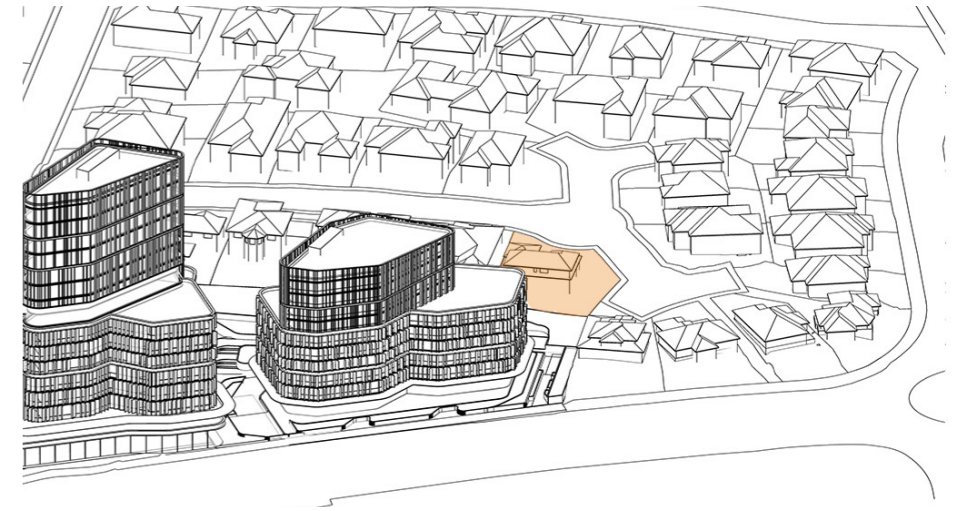


2:00 pm solar achieved

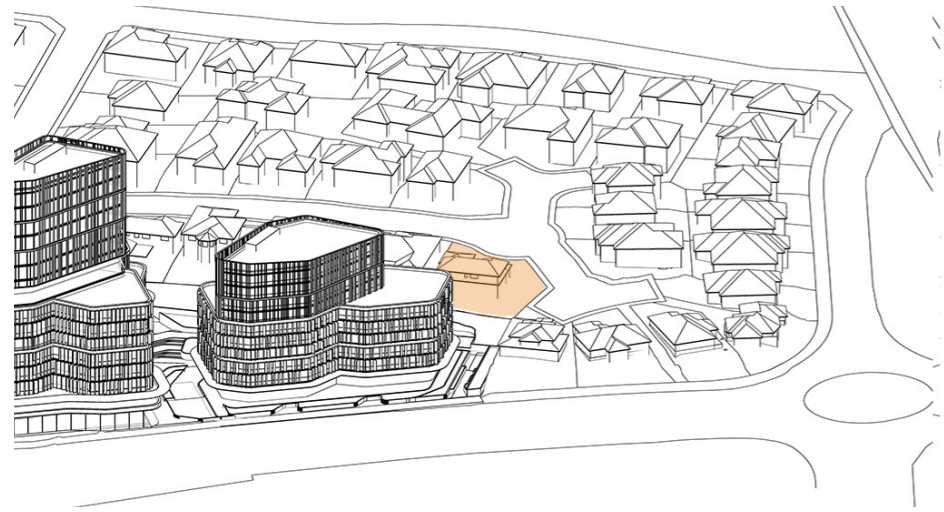


2:15 pm solar achieved

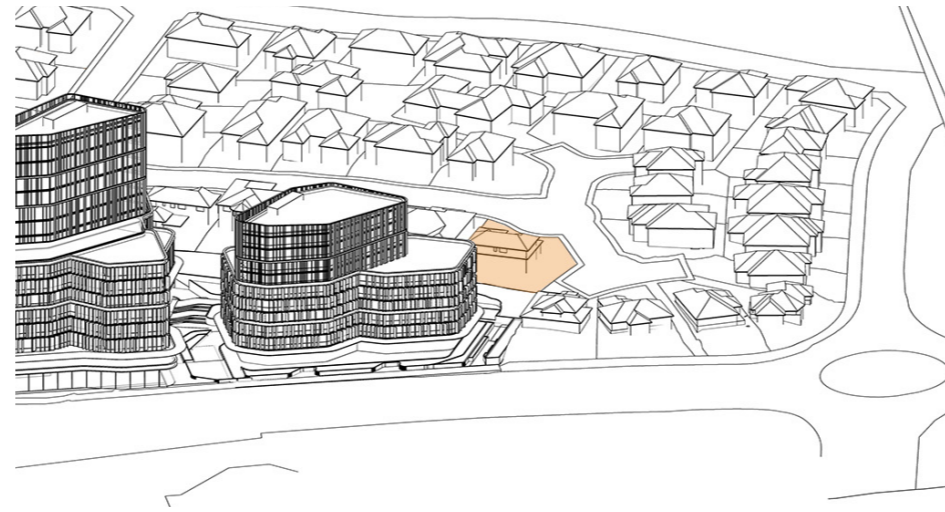

2:30 pm solar achieved

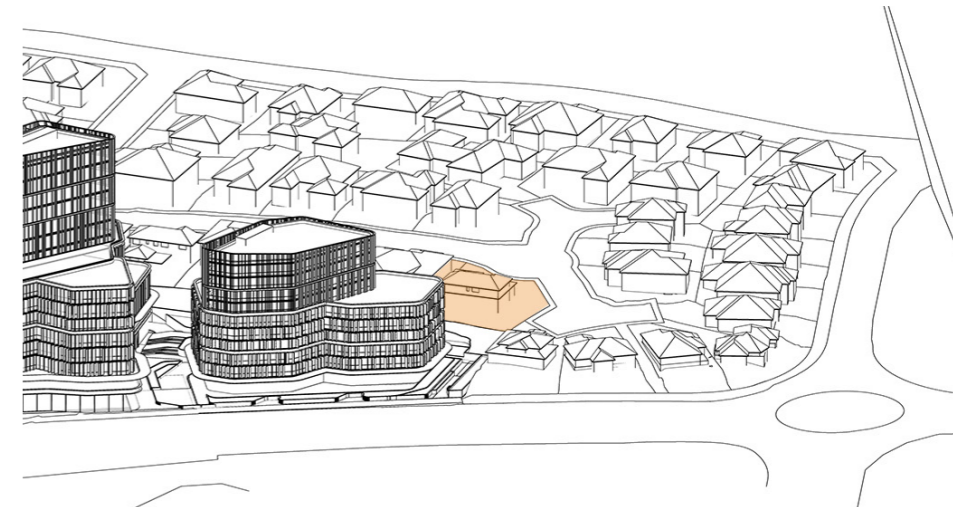

2:45 pm solar achieved

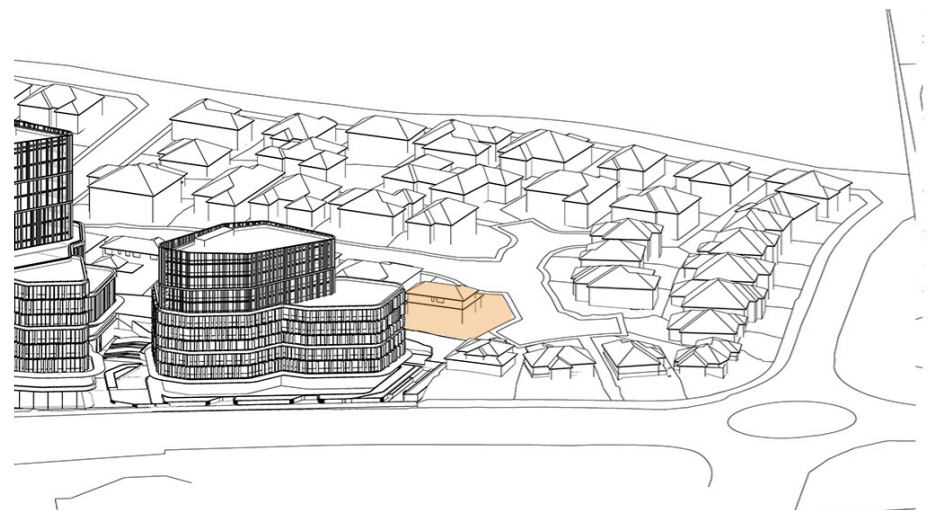


3:00 pm solar achieved

Total hours of solar access maintained
= 4.25hrs


SOLAR REVIEW - 42 RIDGEHAVEN PL



9:00 am solar achieved

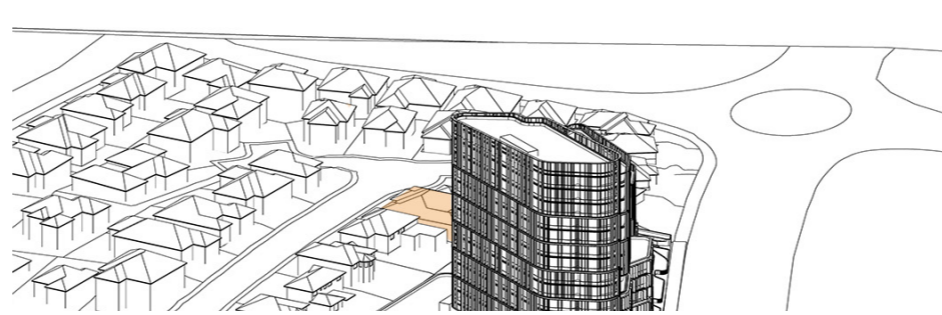


9:15 am solar achieved

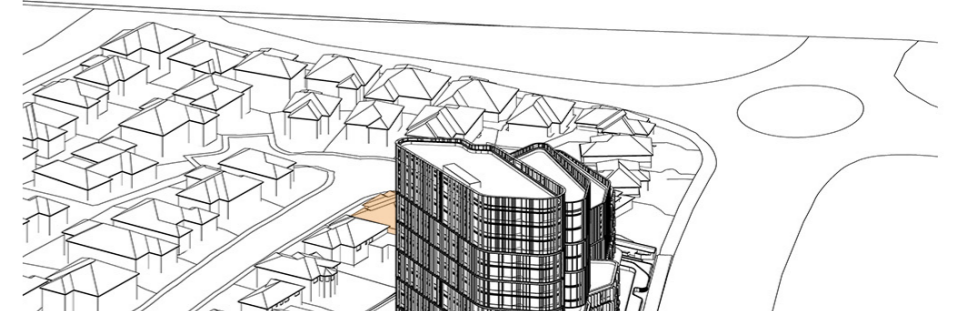

9:30 am solar achieved



9:45 am

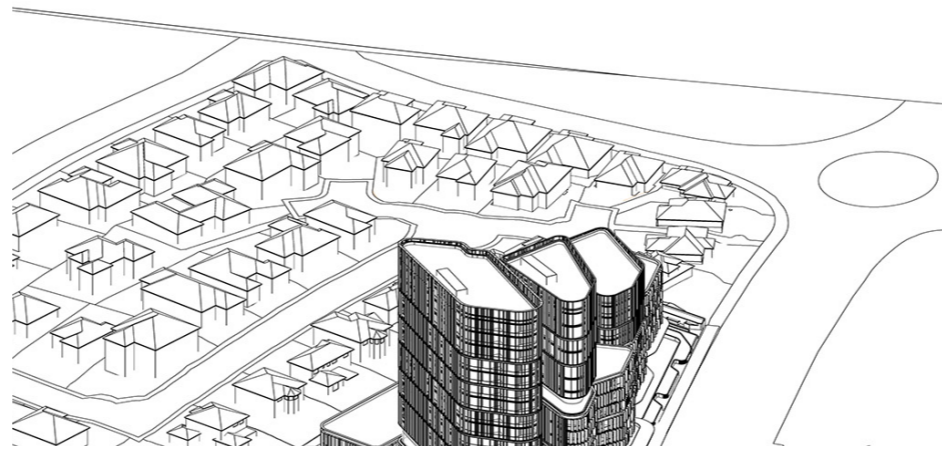


10:00 am



10:15 am solar achieved



10:30 am solar achieved

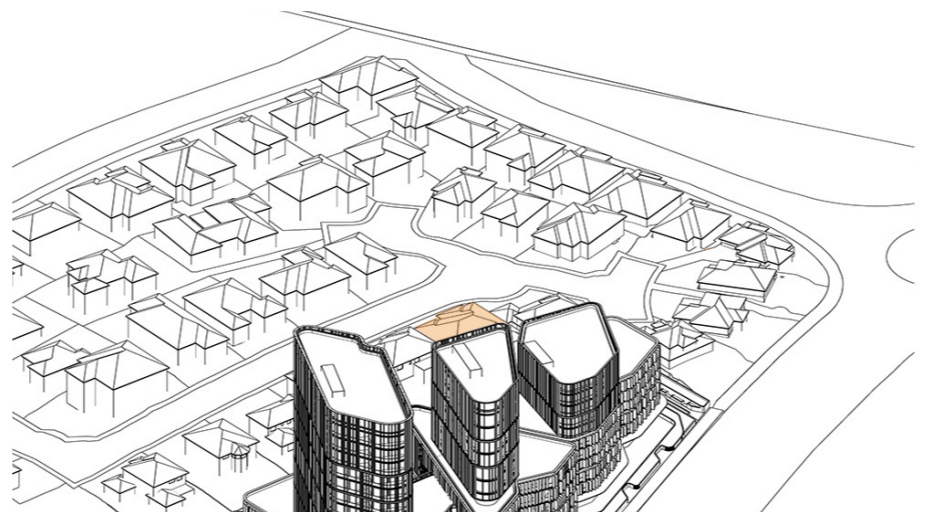


10:45 am solar achieved




11:00am solar achieved


SOLAR REVIEW - 44 RIDGEHAVEN PL

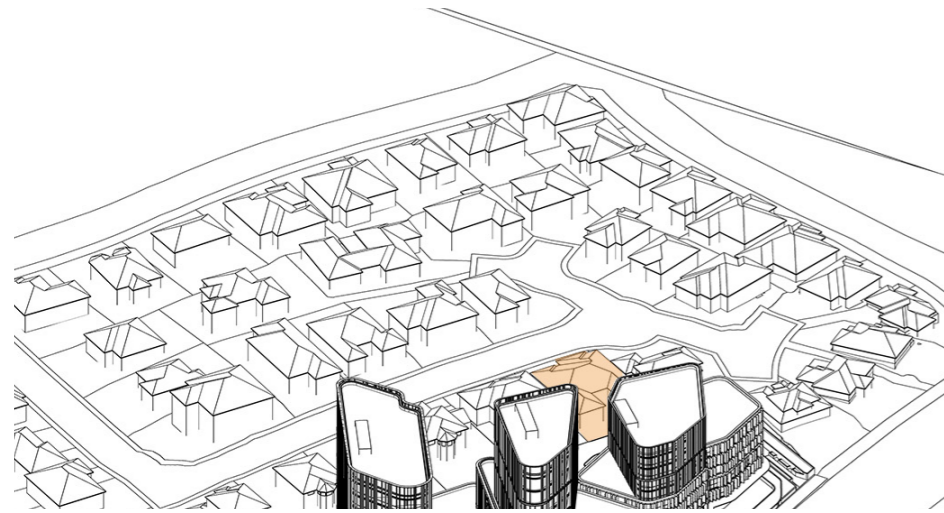


11:15 am solar achieved

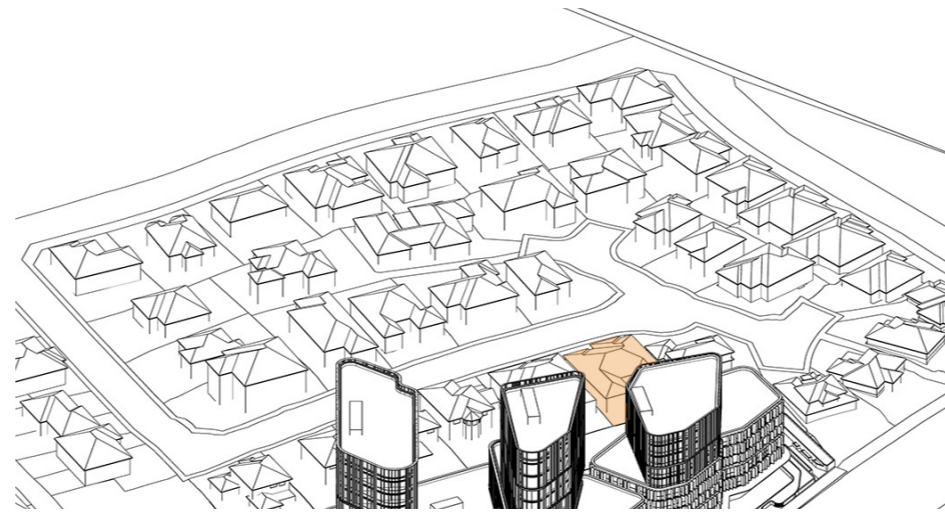


11:30 am solar achieved

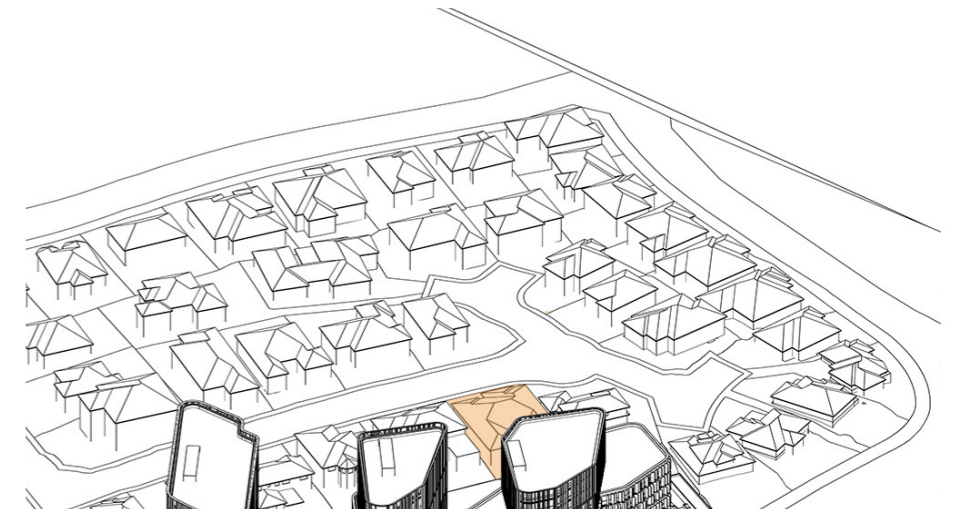


11:45 am solar achieved

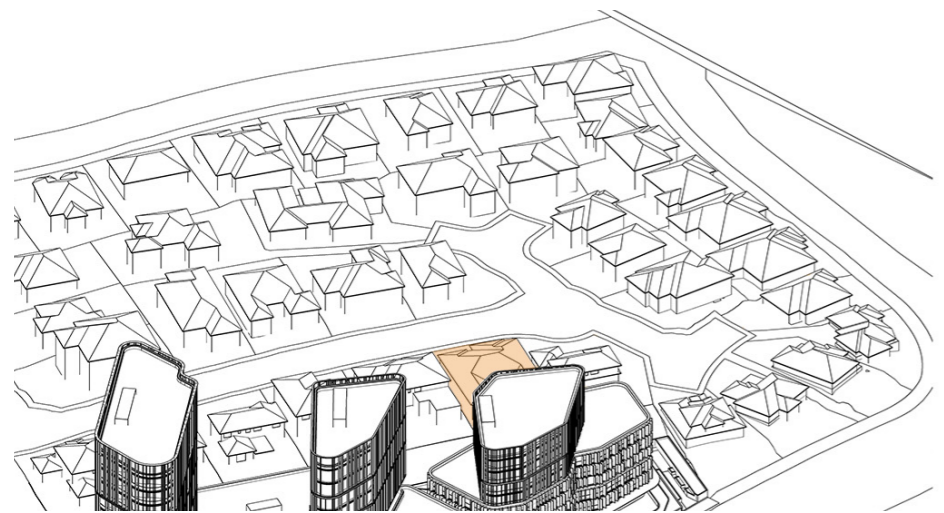


12:00 pm solar achieved

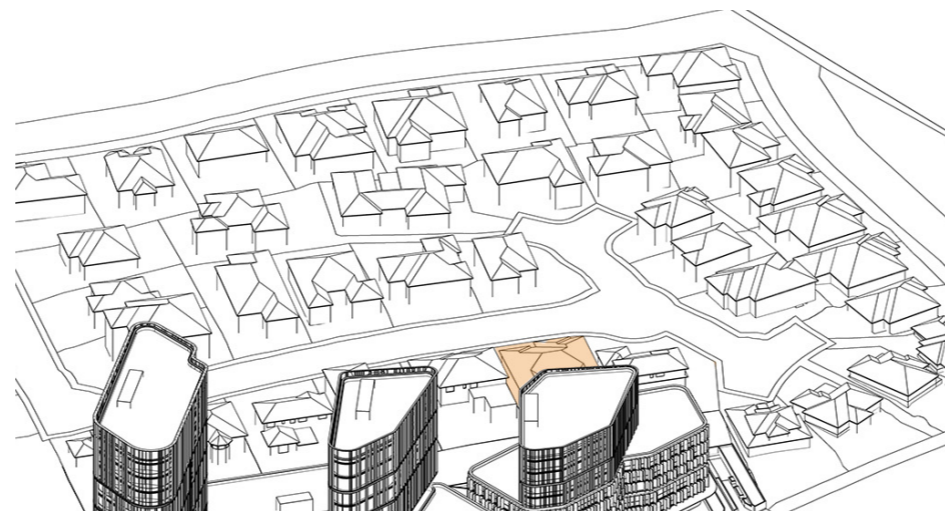


12:15 pm solar achieved

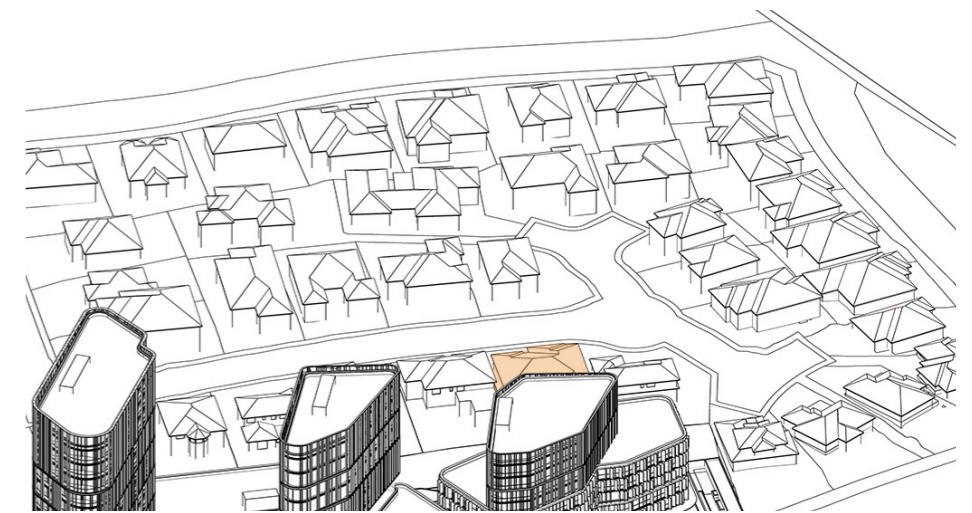


12:30 pm solar achieved

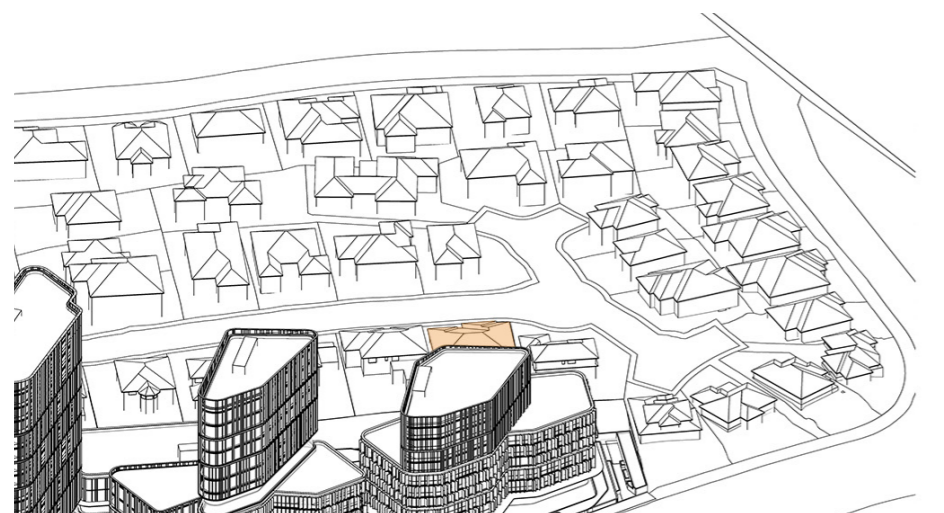

12:45 pm solar achieved

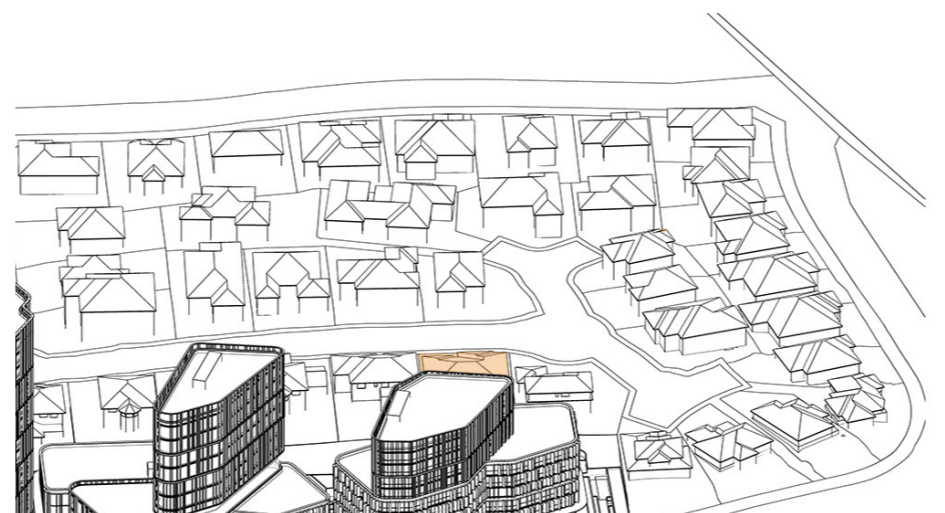


1:00 pm solar achieved

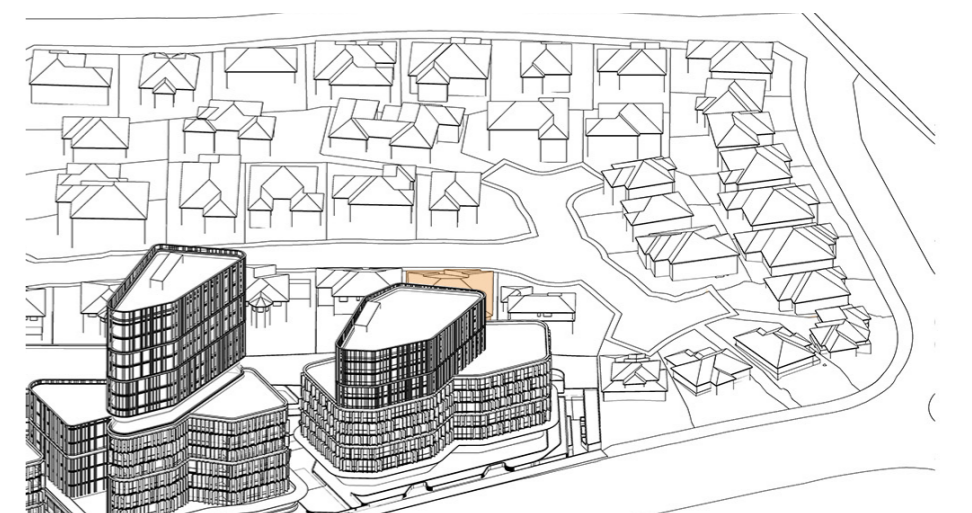

1:15 pm solar achieved


SOLAR REVIEW - 44 RIDGEHAVEN PL

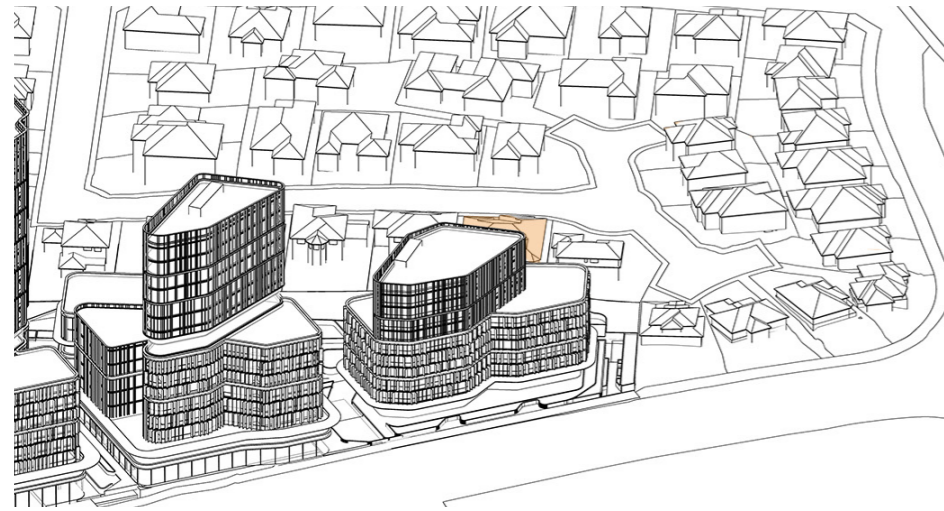


1:30 pm solar achieved




1:45 pm solar achieved

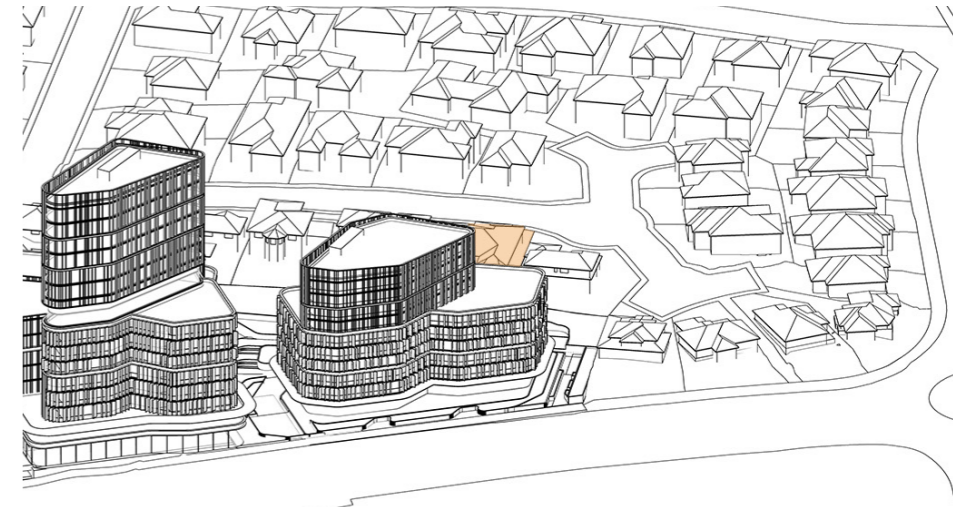


2:00 pm solar achieved

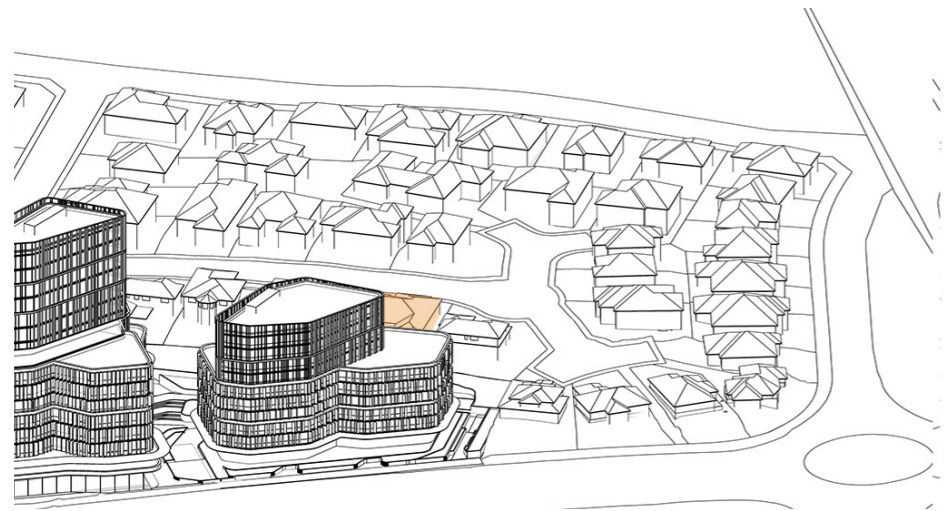


2:15 pm solar achieved

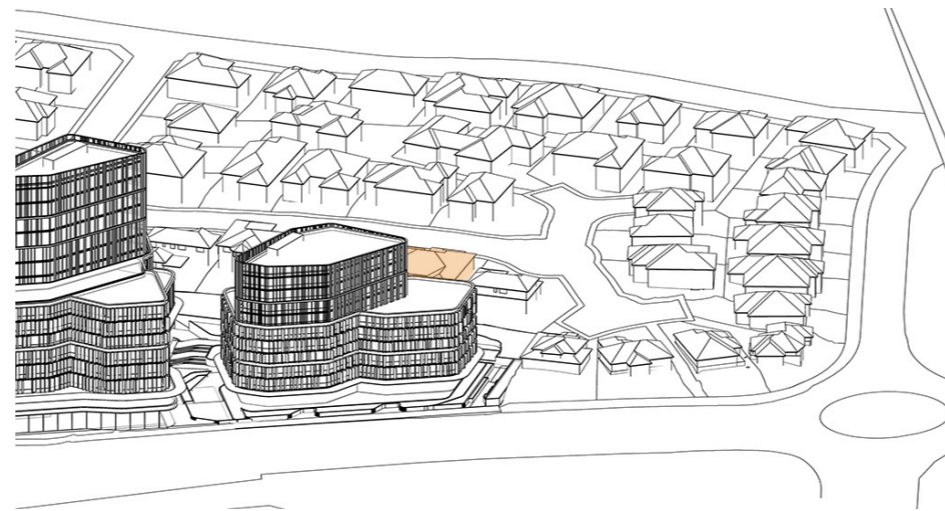

2:30 pm solar achieved

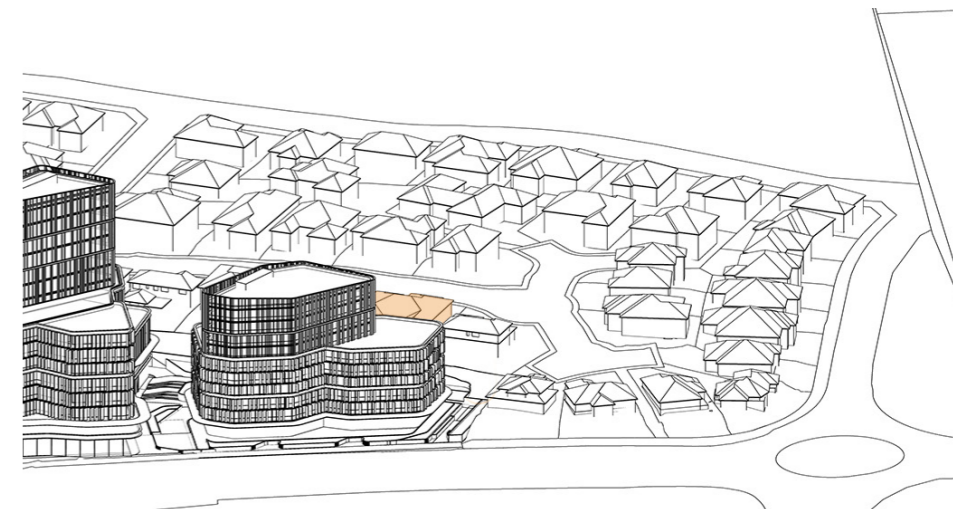

2:45 pm solar achieved

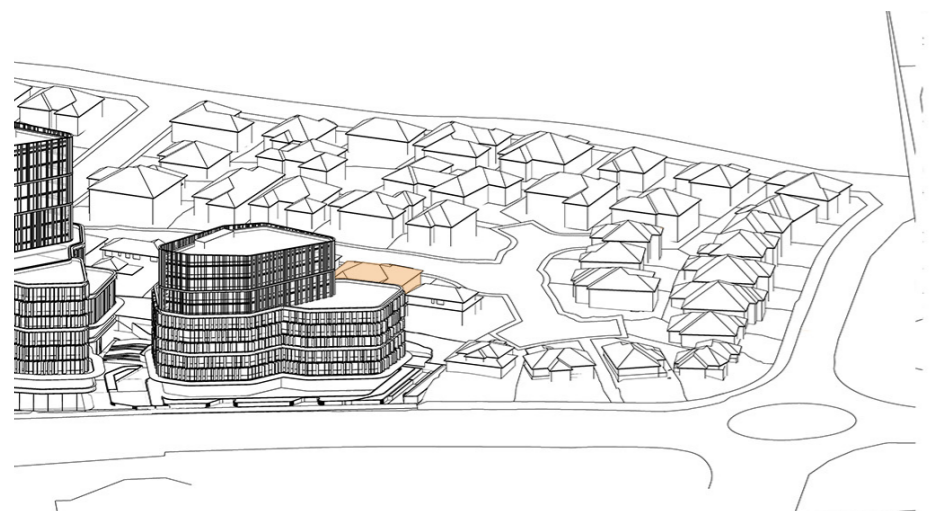


3:00 pm solar achieved

Total hours of solar access maintained
= 5.5hrs


SOLAR REVIEW - 44 RIDGEHAVEN PL




9:00 am solar achieved

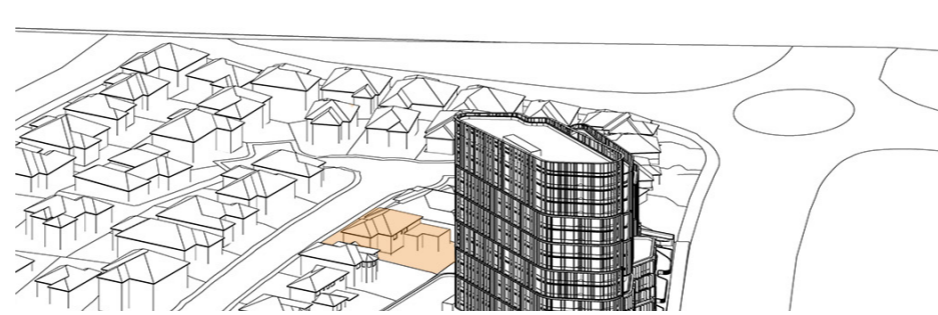


9:15 am solar achieved

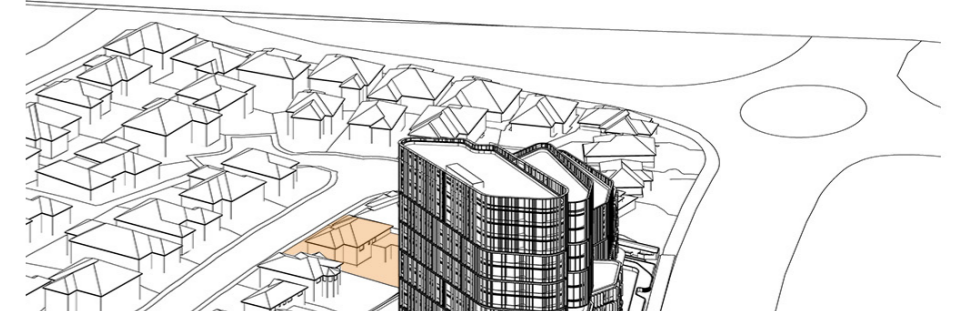


9:30 am solar achieved

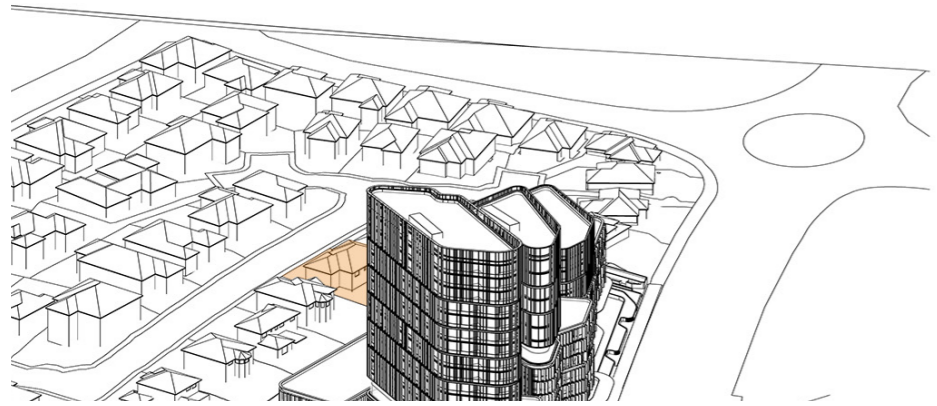

9:45 am solar achieved

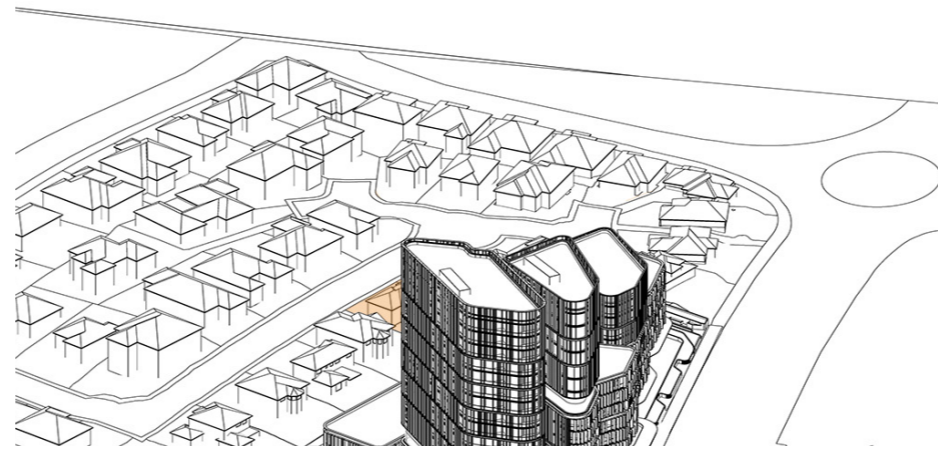


10:00 am

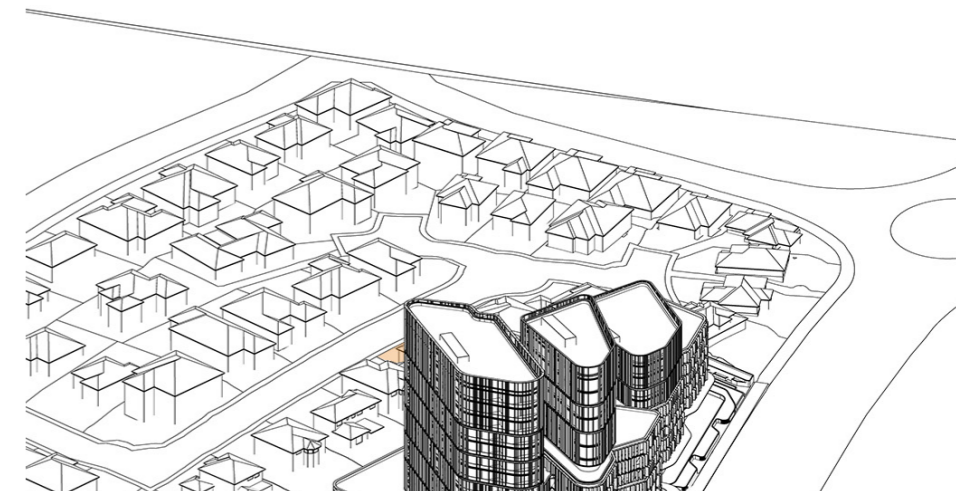

10:15 am



10:30 am

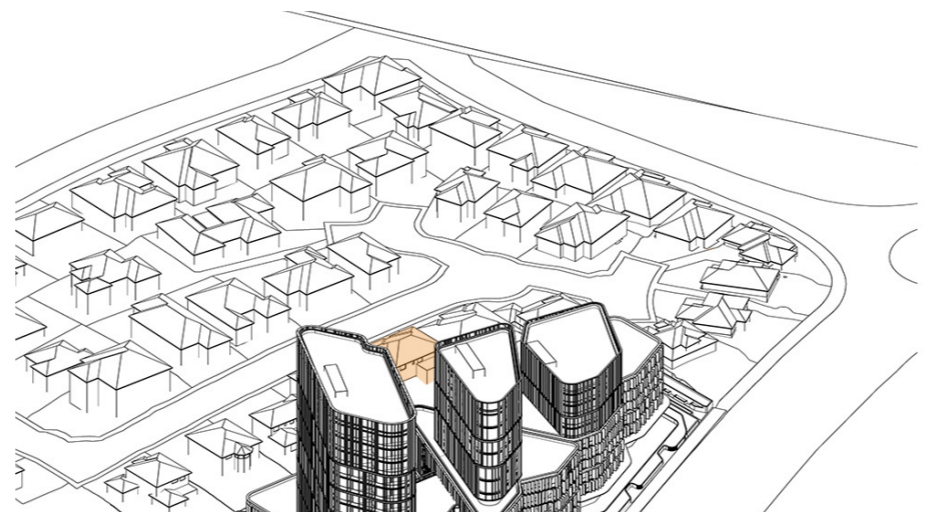


10:45 am solar achieved




11:00am solar achieved

SOLAR REVIEW - 46 RIDGEHAVEN PL

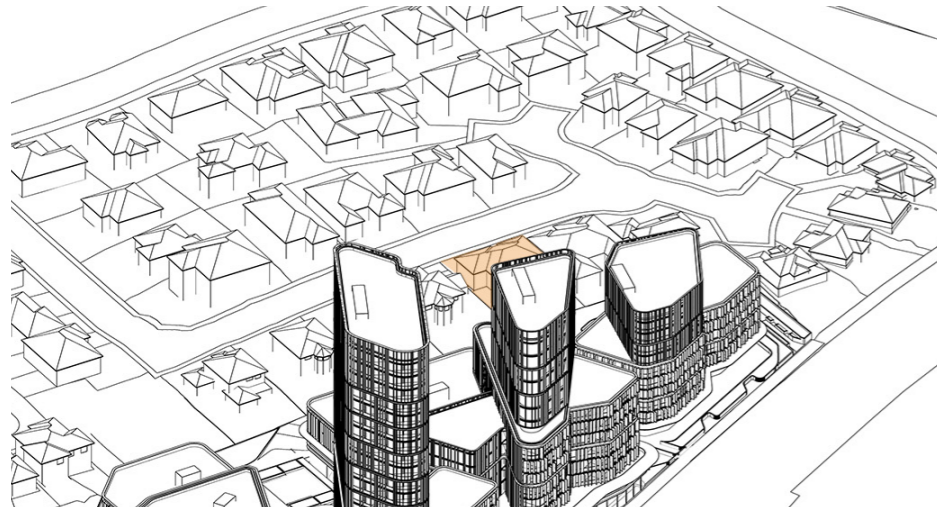


11:15 am

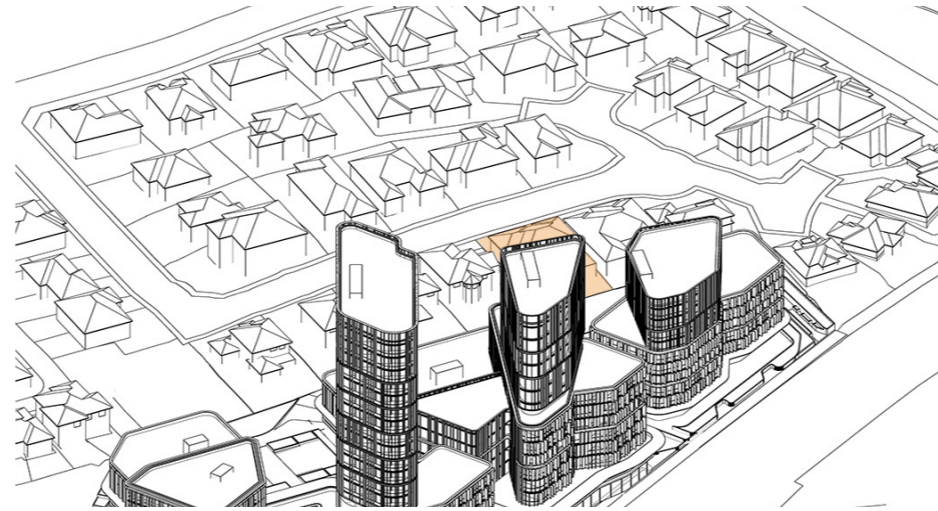


11:30 am

solar achieved

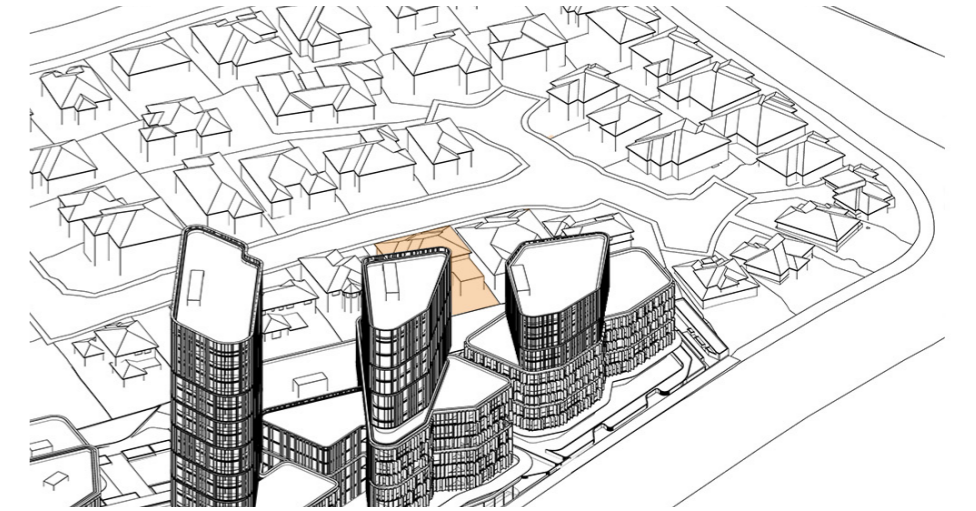


11:45 am

solar achieved

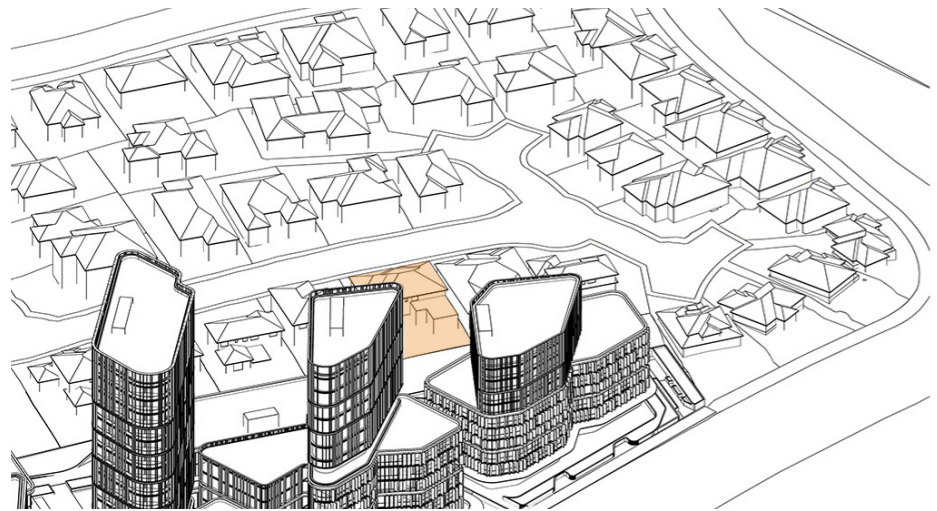


12:00 pm

solar achieved

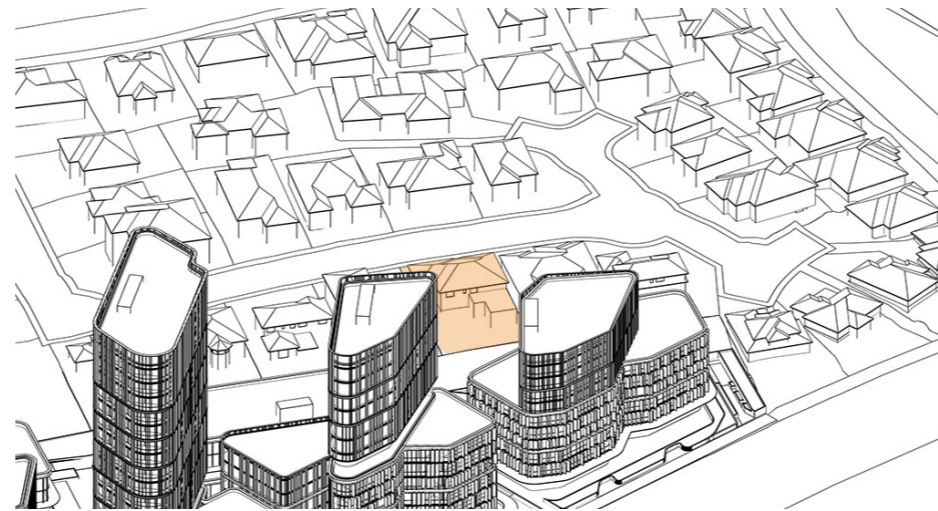


12:15 pm

solar achieved

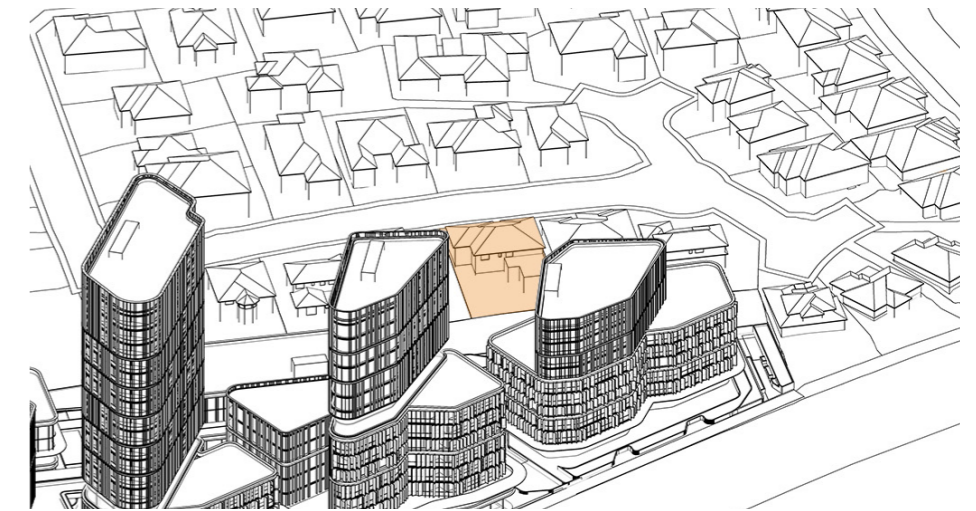

12:30 pm

solar achieved

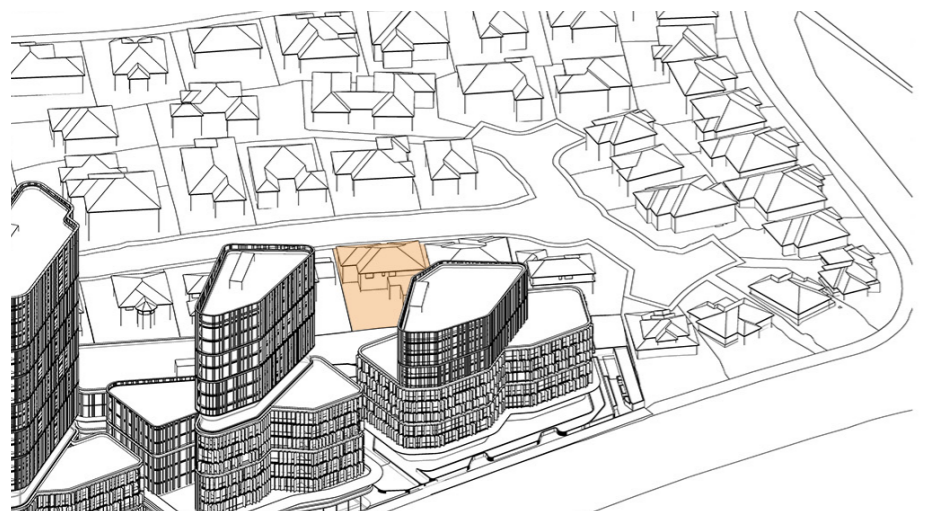


12:45 pm

solar achieved



1:00 pm


solar achieved

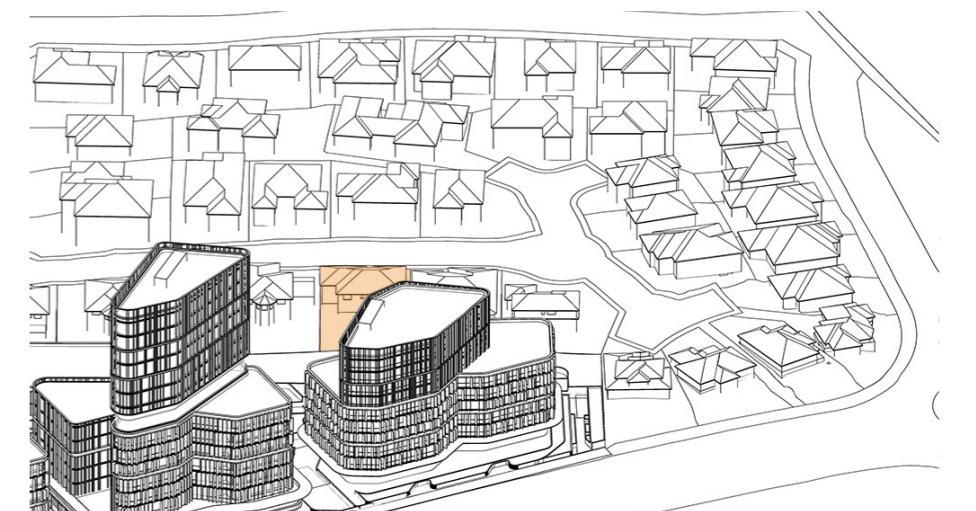

1:15 pm


solar achieved

SOLAR REVIEW - 46 RIDGEHAVEN PL

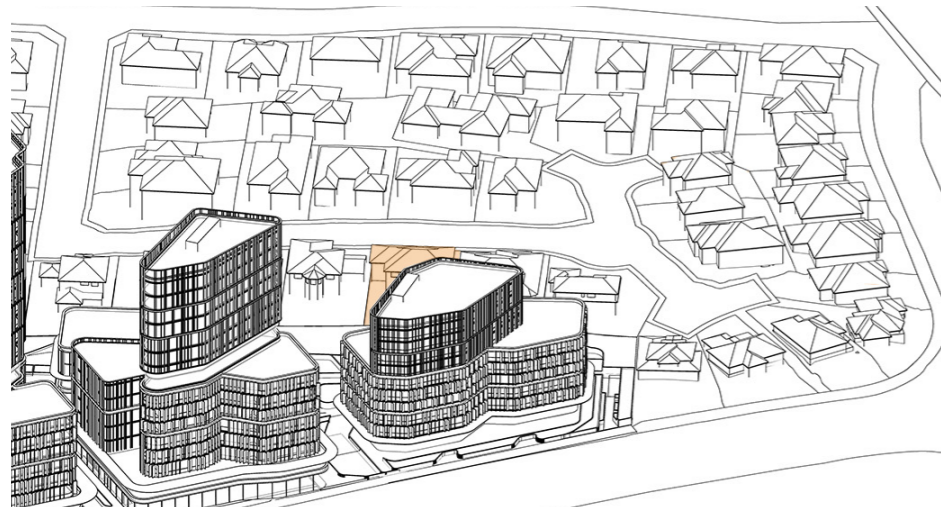


1:30 pm

solar achieved

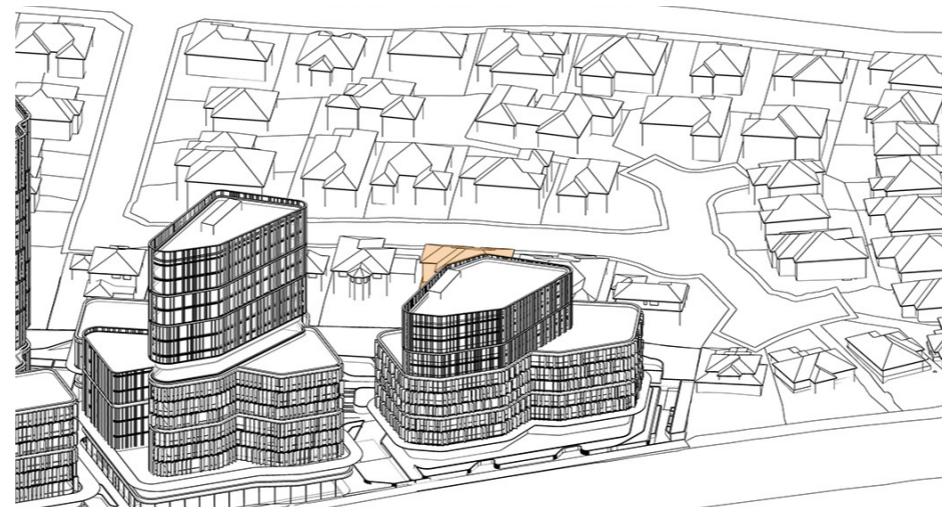


1:45 pm


solar achieved

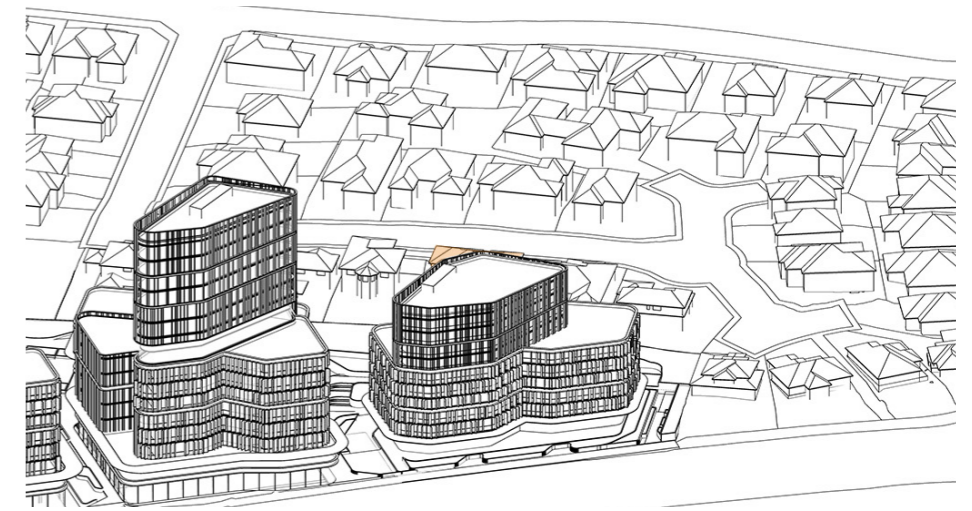


2:00 pm

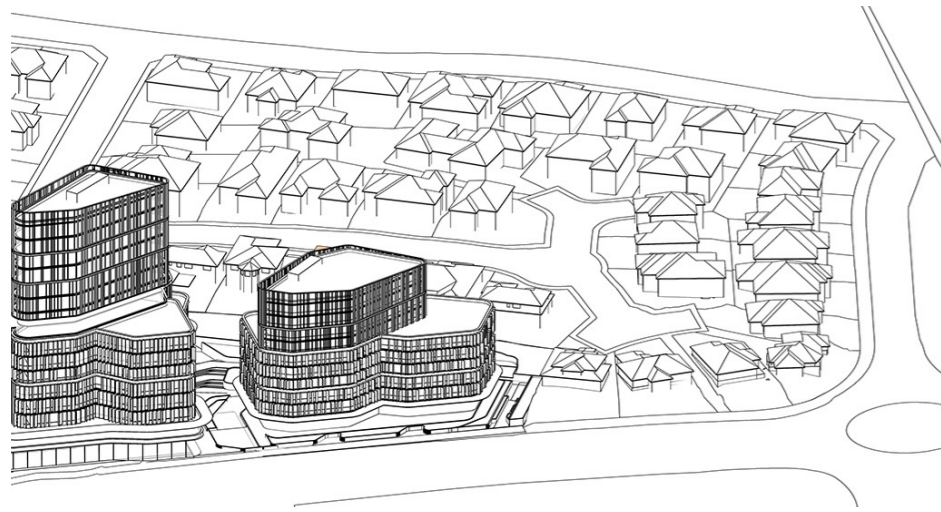

2:15 pm

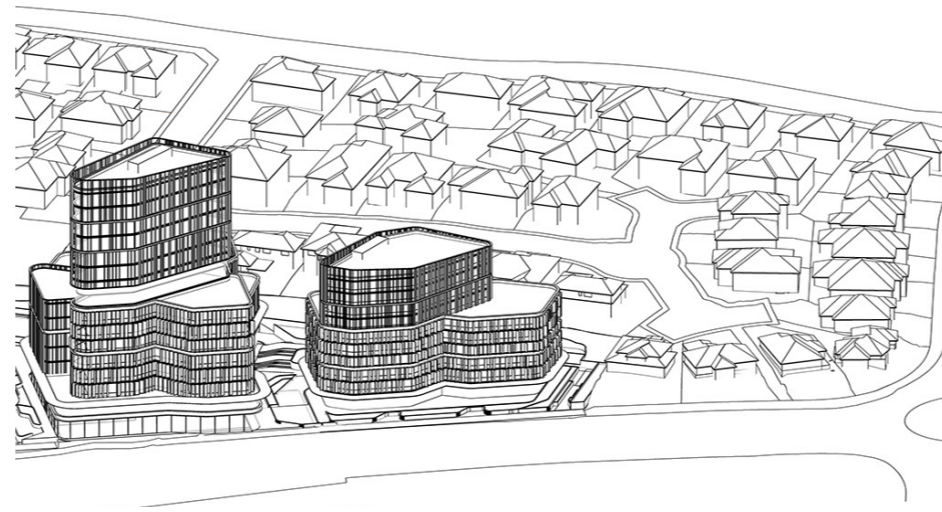


2:30 pm

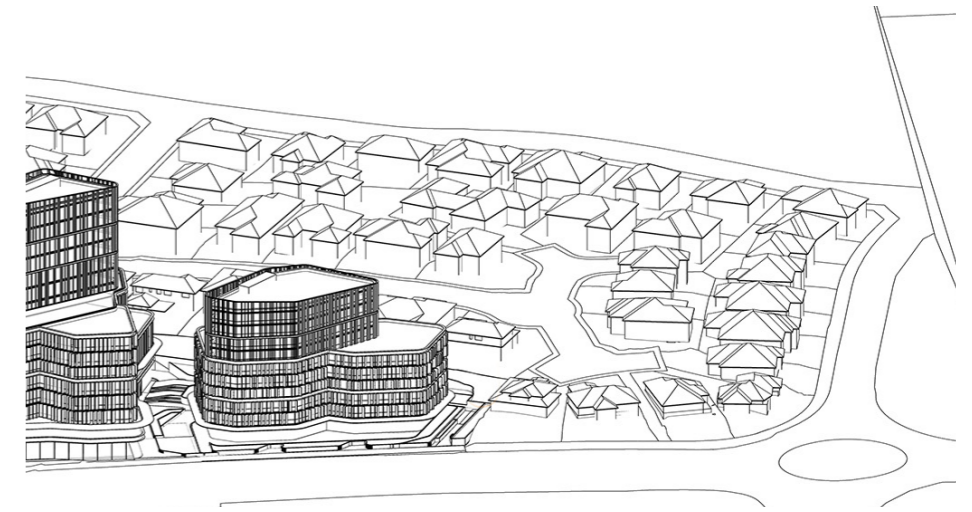


2:45 pm

Total hours of solar access maintained
= 4 hrs

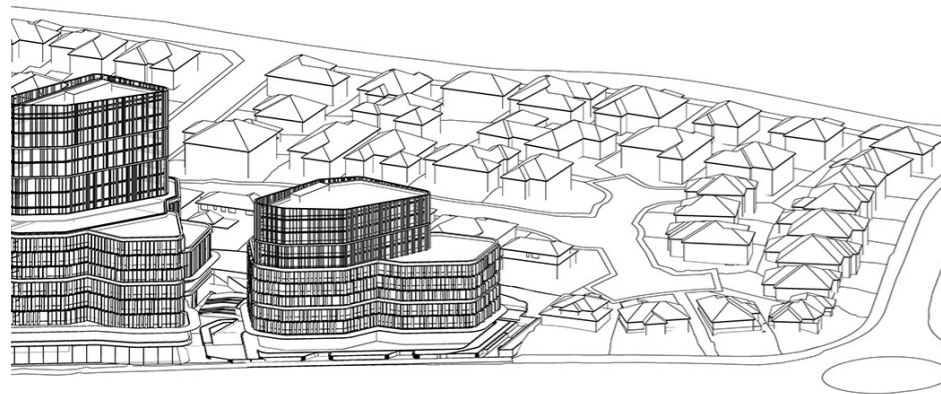

3:00 pm


SOLAR REVIEW - 46 RIDGEHAVEN PL

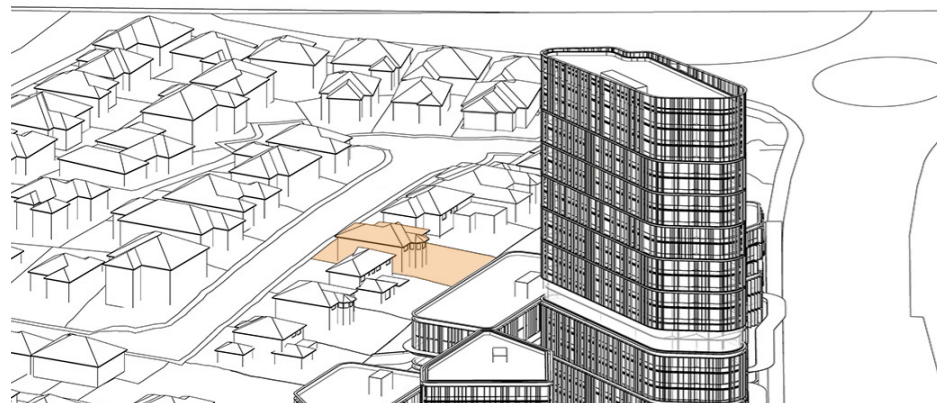

9:00 am solar achieved




9:15 am solar achieved

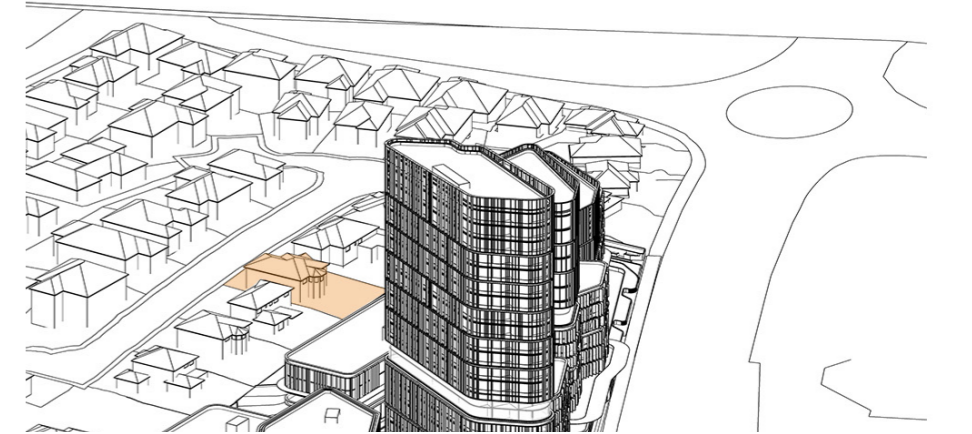

9:30 am solar achieved



9:45 am solar achieved

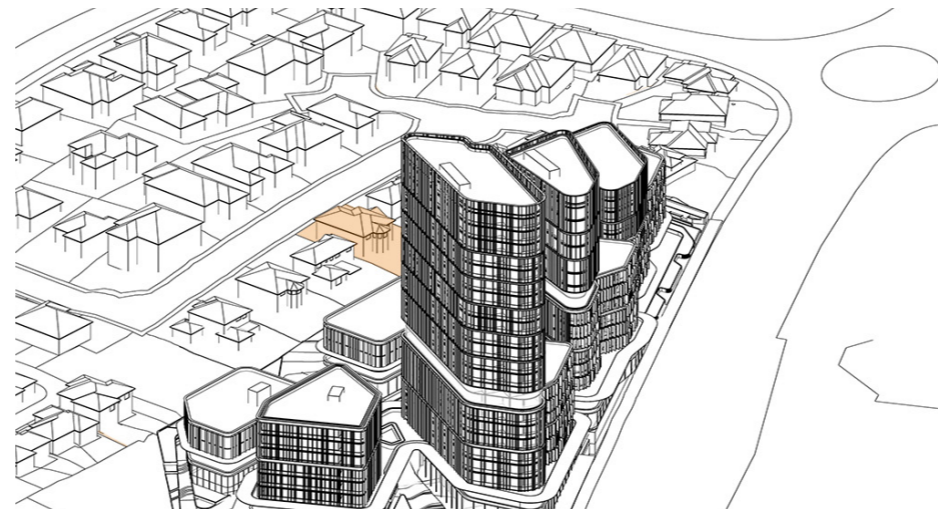

10:00 am solar achieved



10:15 am solar achieved



10:30 am




10:45 am




11:00am

SOLAR REVIEW - 48 RIDGEHAVEN PL

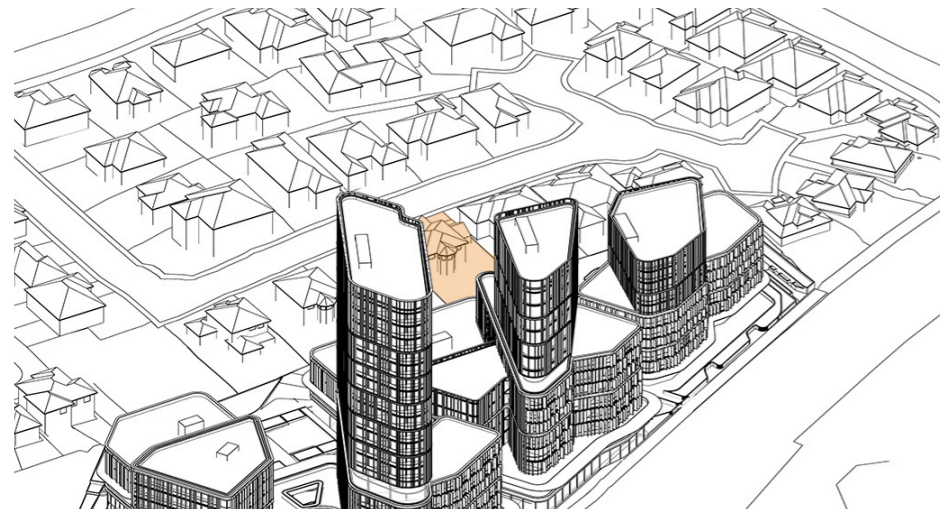


11:15 am solar achieved

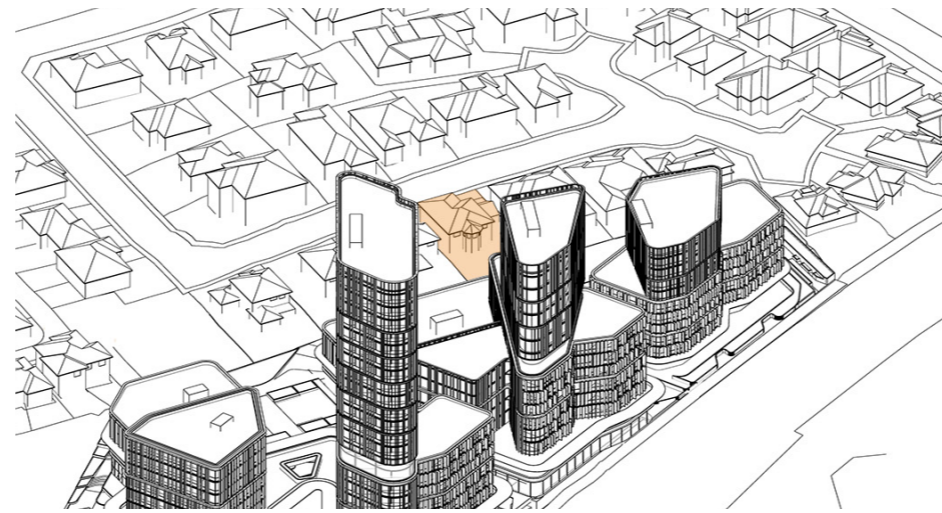

11:30 am solar achieved



11:45 am solar achieved

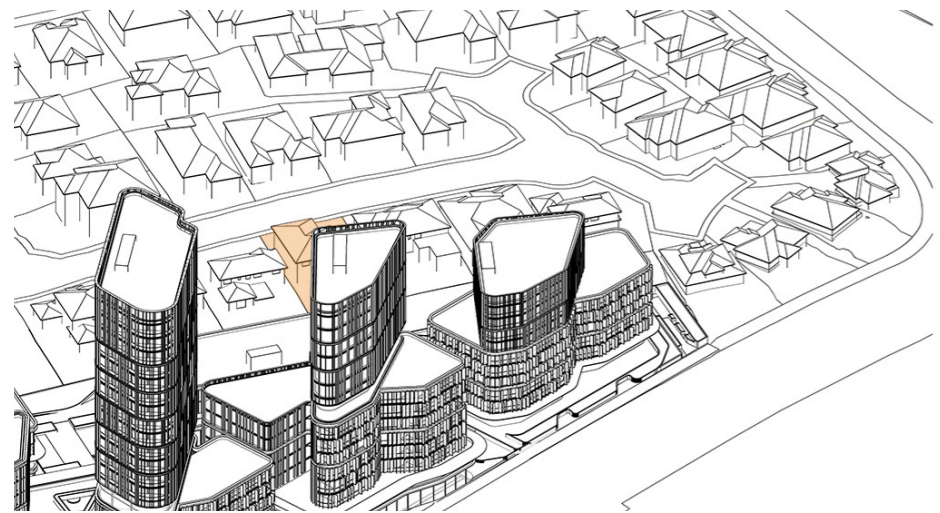

12:00 pm solar achieved



12:15 pm




12:30 pm



12:45 pm




1:00 pm solar achieved

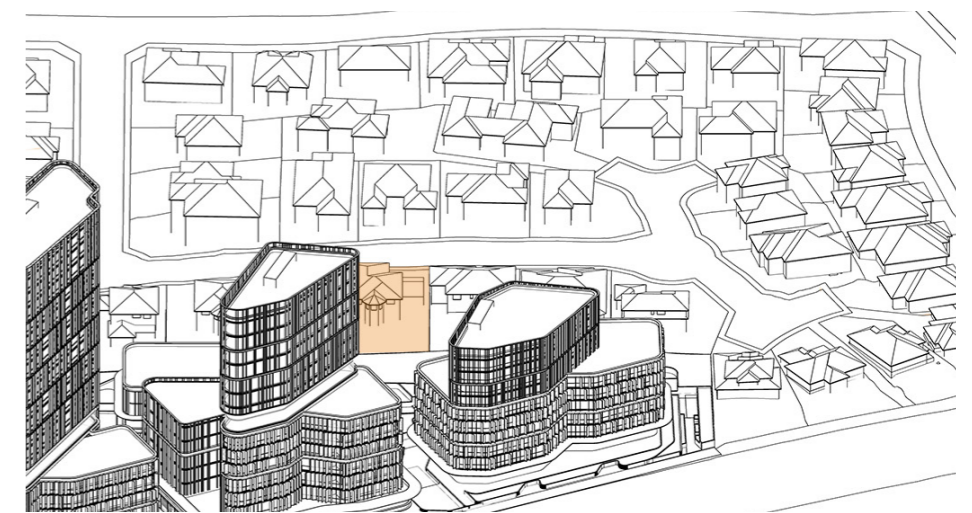


1:15 pm solar achieved


SOLAR REVIEW - 48 RIDGEHAVEN PL

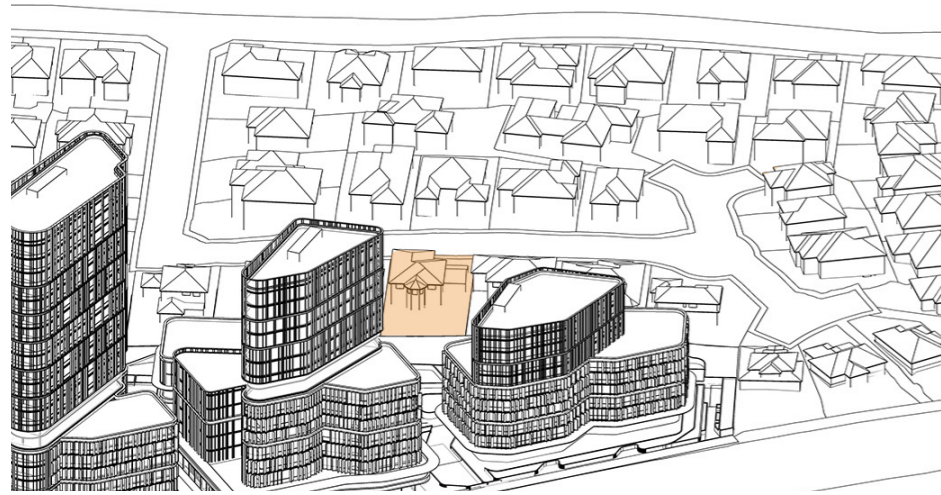


1:30 pm solar achieved

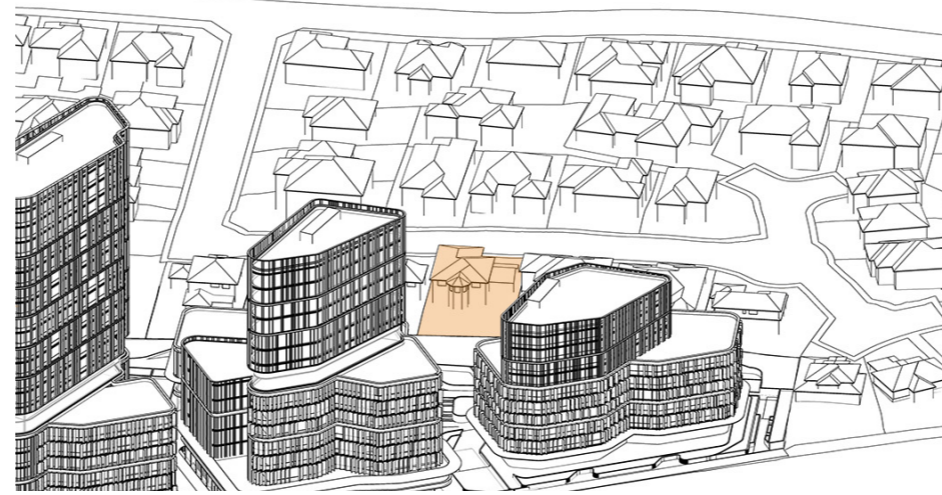


1:45 pm solar achieved

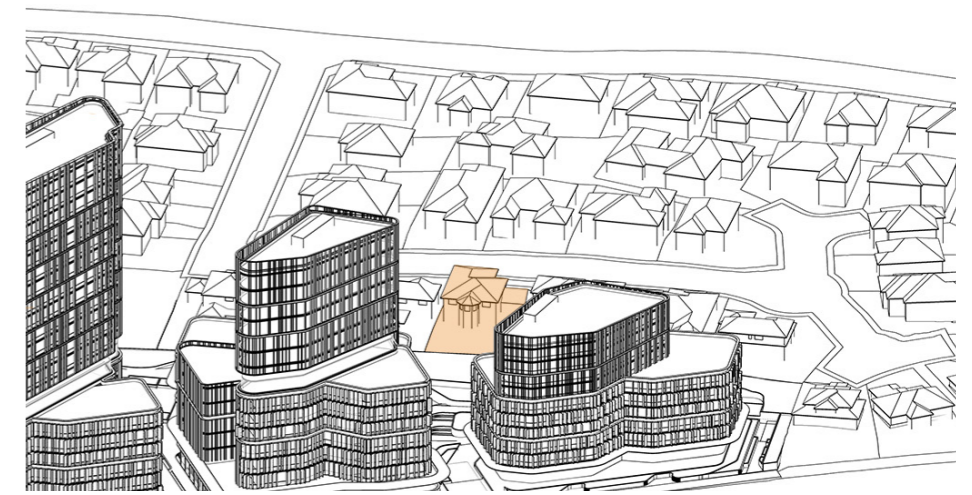


2:00 pm solar achieved

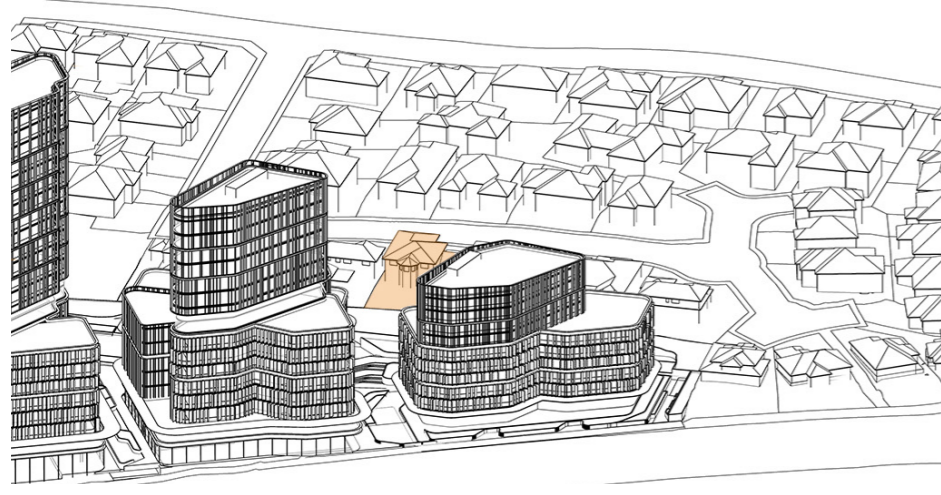

2:15 pm solar achieved

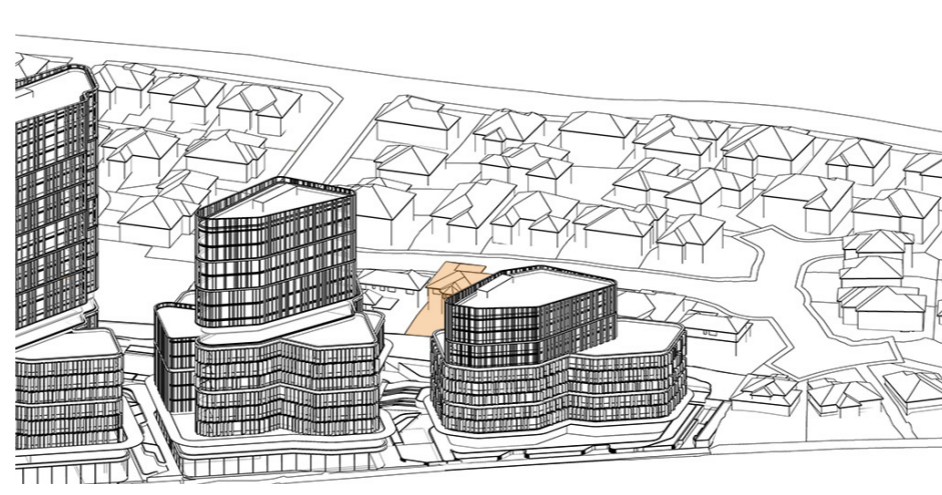


2:30 pm solar achieved

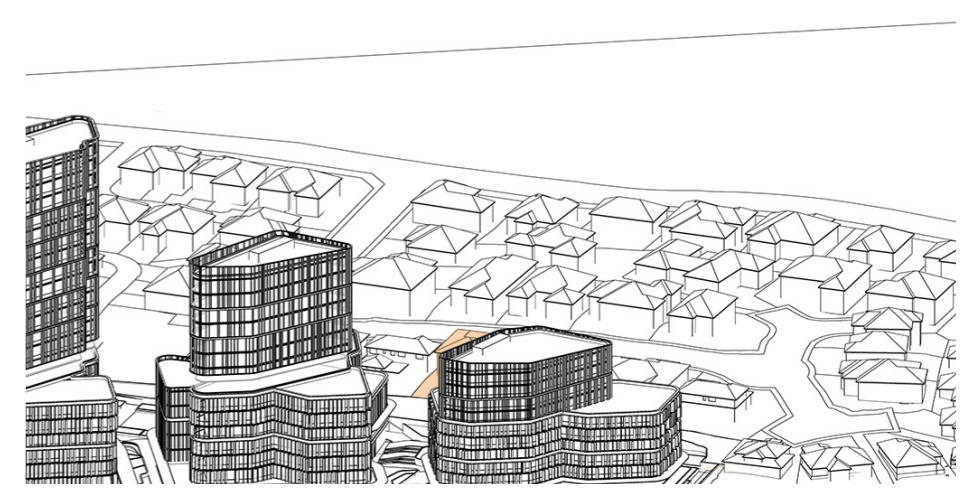


2:45 pm

Total hours of solar access maintained
= 4 hrs

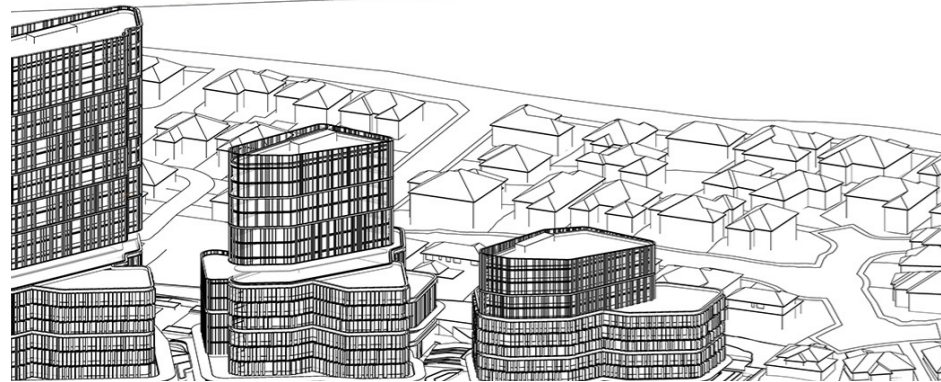

3:00 pm


SOLAR REVIEW - 48 RIDGEHAVEN PL

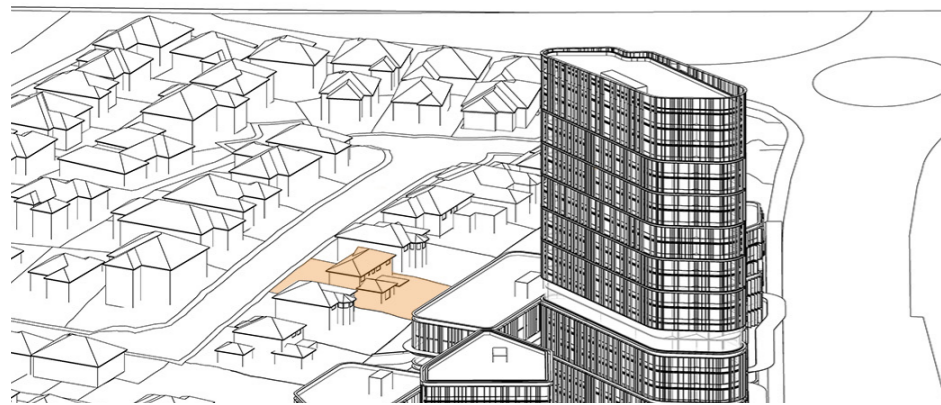

9:00 am solar achieved



9:15 am solar achieved

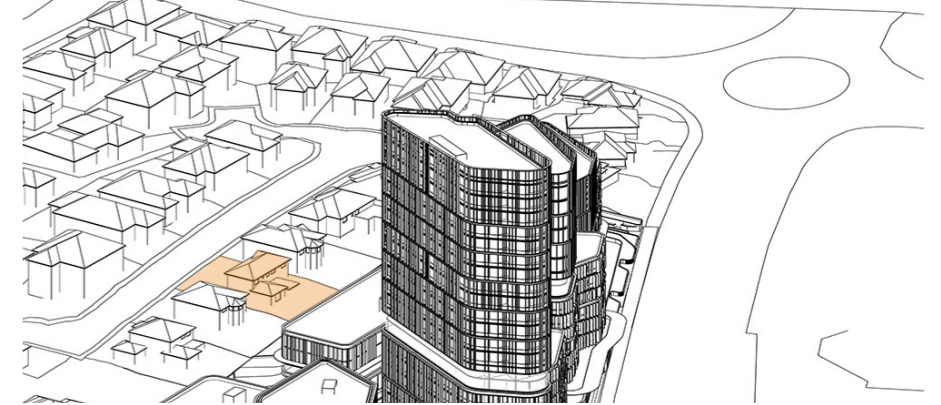


9:30 am solar achieved



9:45 am solar achieved



10:00 am solar achieved

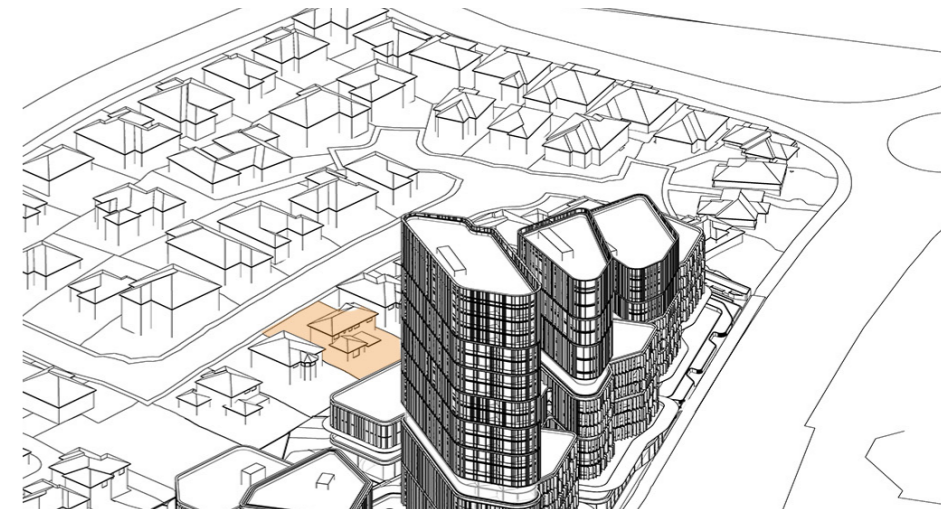

10:15 am solar achieved



10:30 am solar achieved




10:45 am solar achieved




11:00 am solar achieved

SOLAR REVIEW - 50 RIDGEHAVEN PL

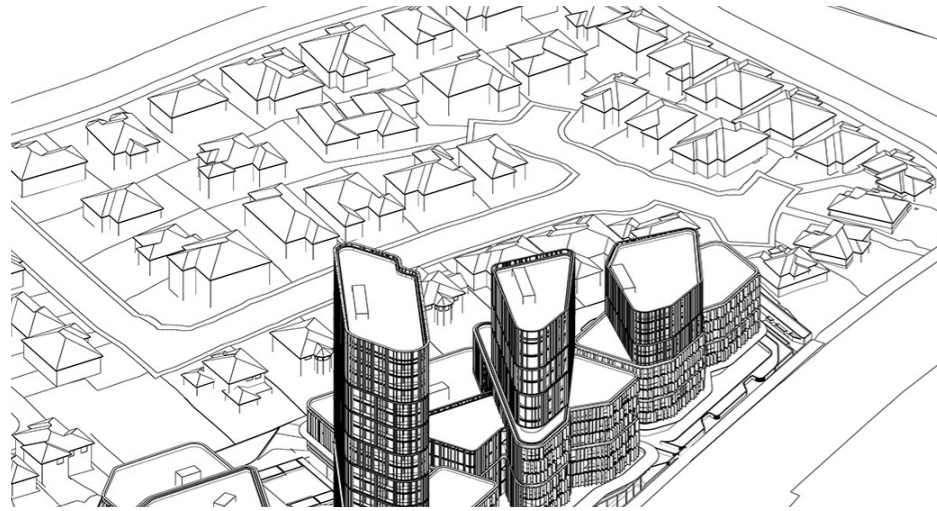


11:15 am

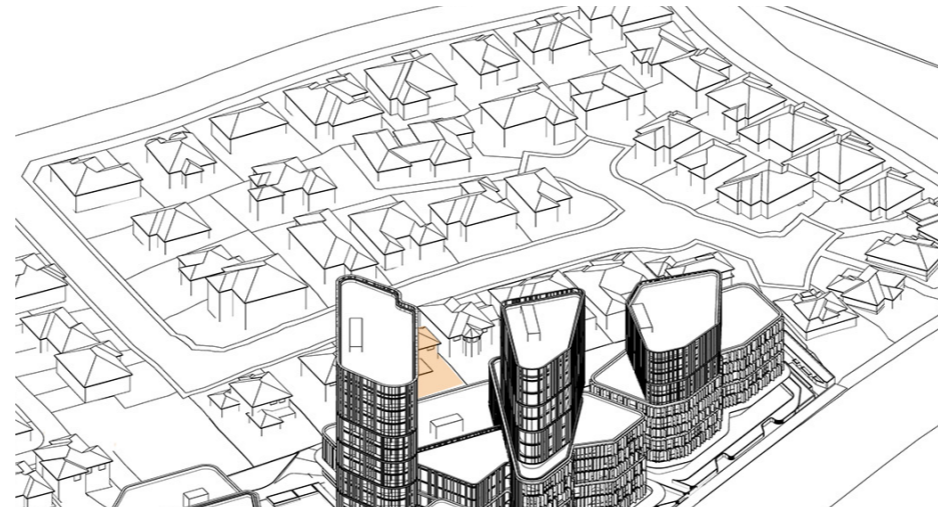


11:30 am

solar achieved

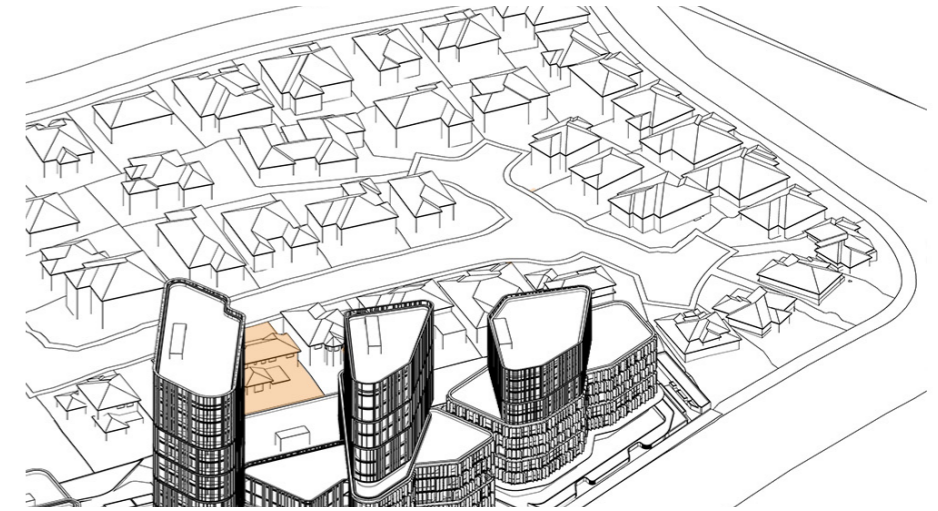

11:45 am

solar achieved

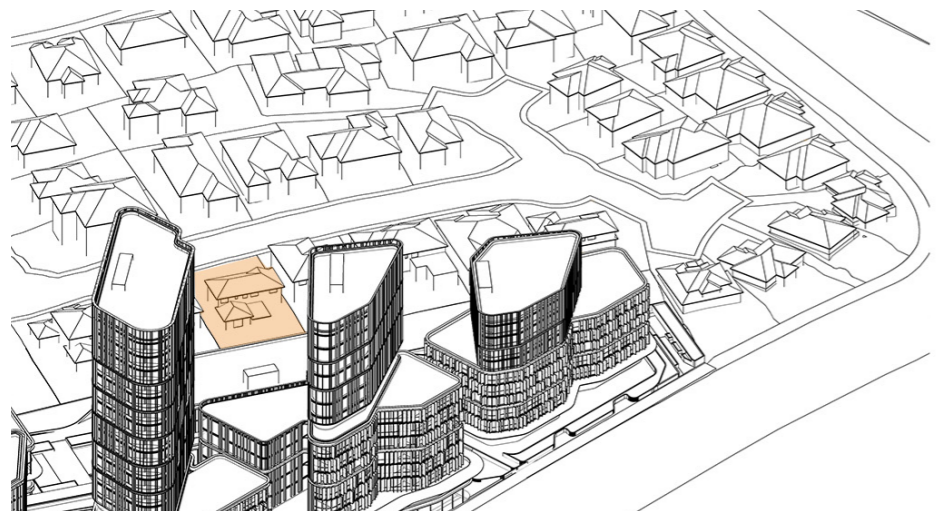


12:00 pm

solar achieved




12:15 pm

solar achieved

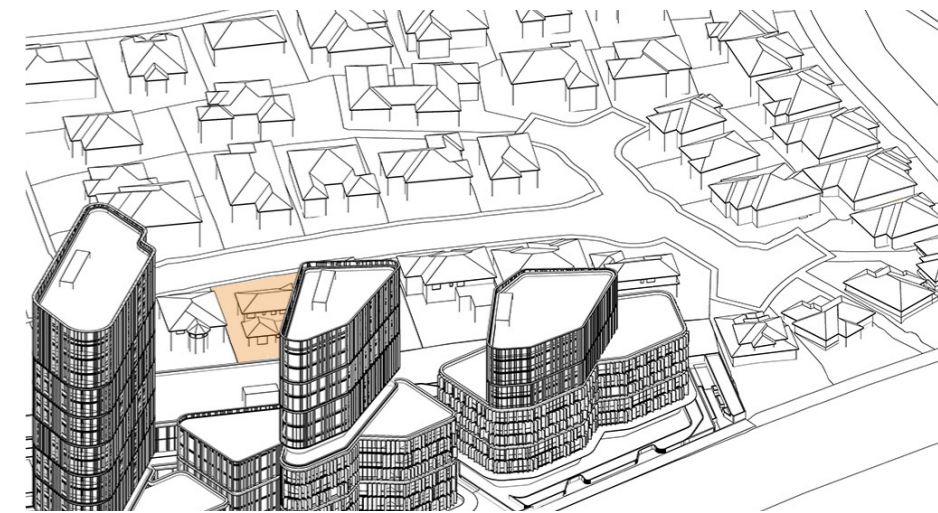


12:30 pm

solar achieved

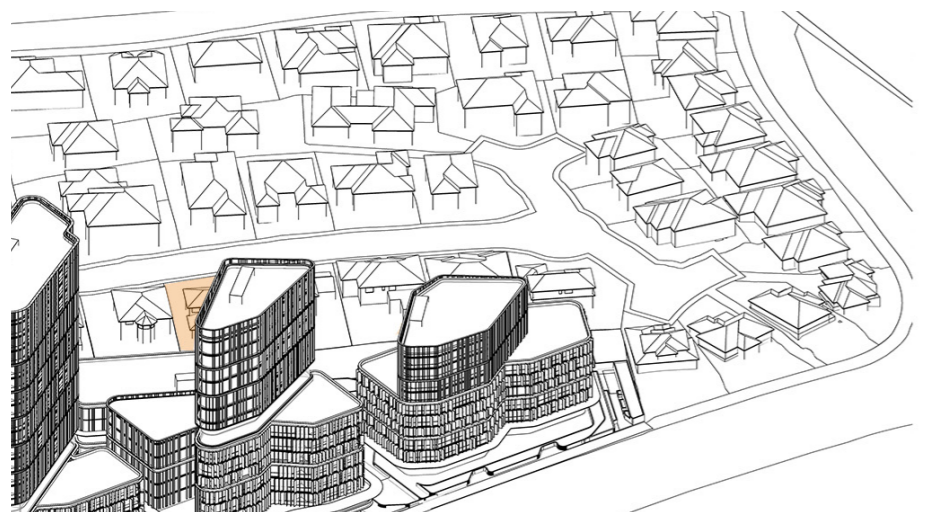

12:45 pm

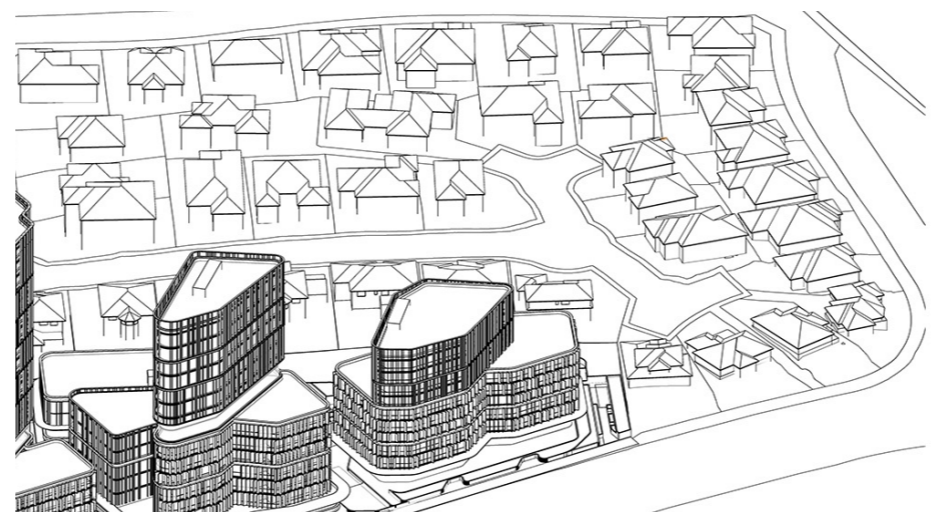


1:00 pm




1:15 pm

SOLAR REVIEW - 50 RIDGEHAVEN PL

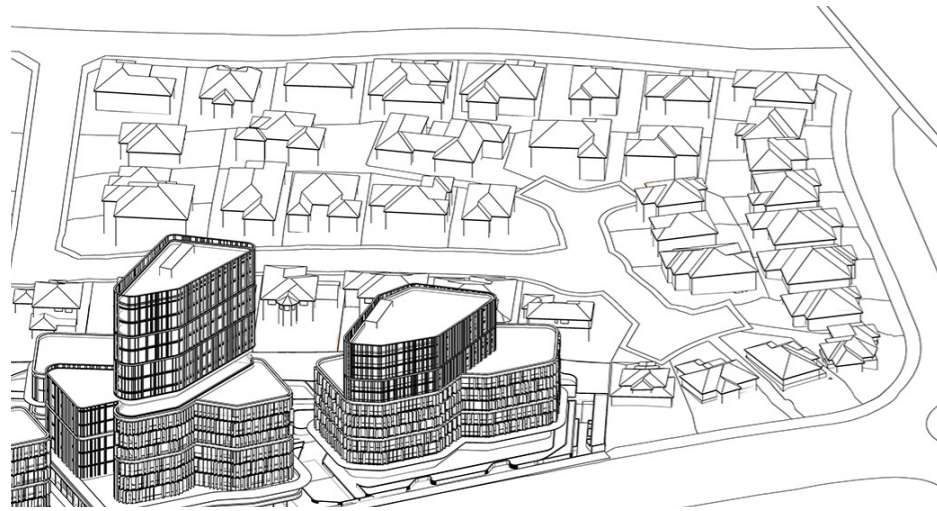


1:30 pm

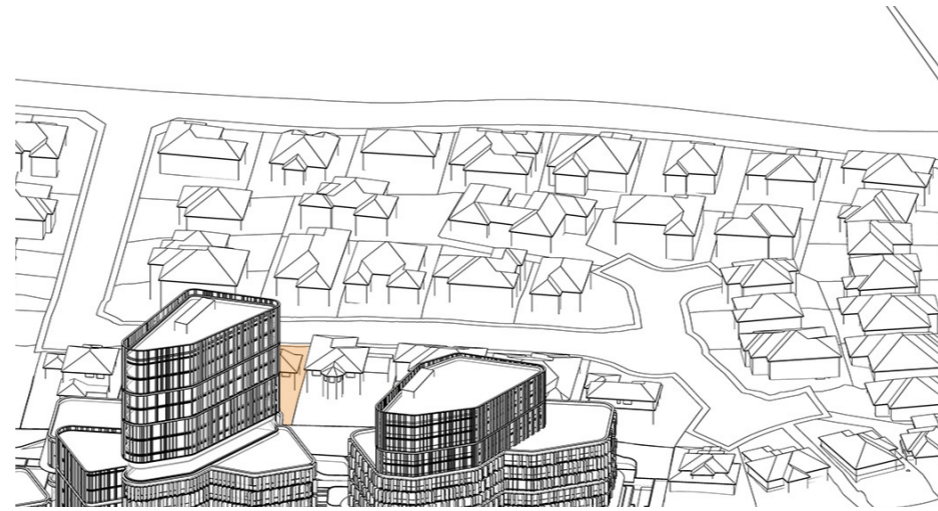


1:45 pm

solar achieved

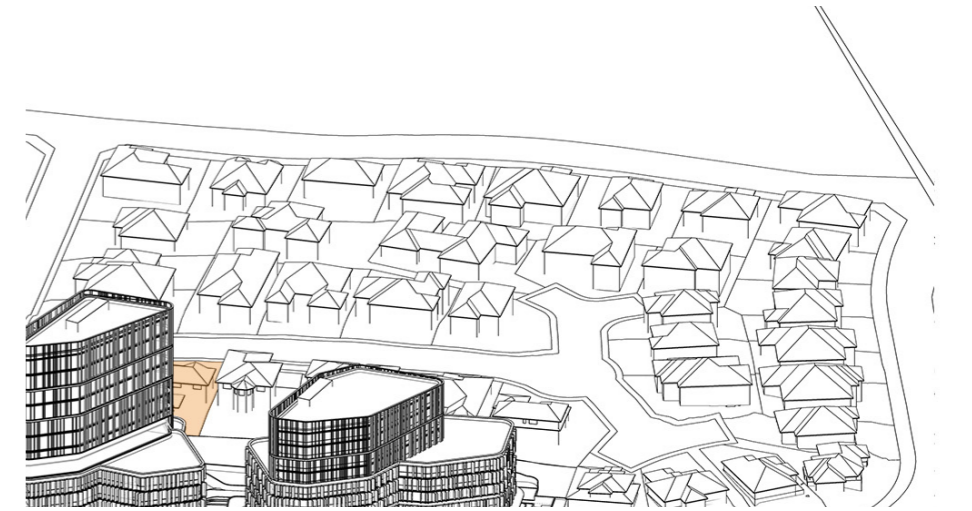


2:00 pm

solar achieved

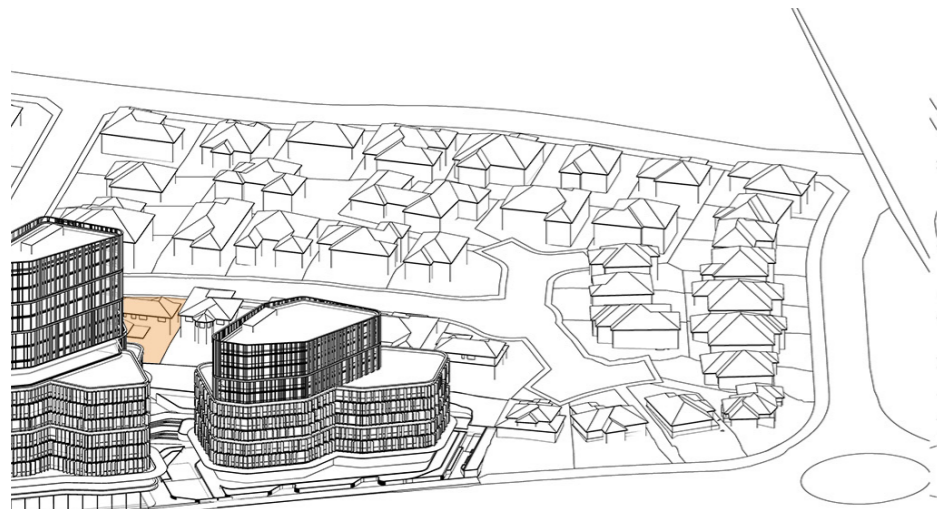


2:15 pm

solar achieved

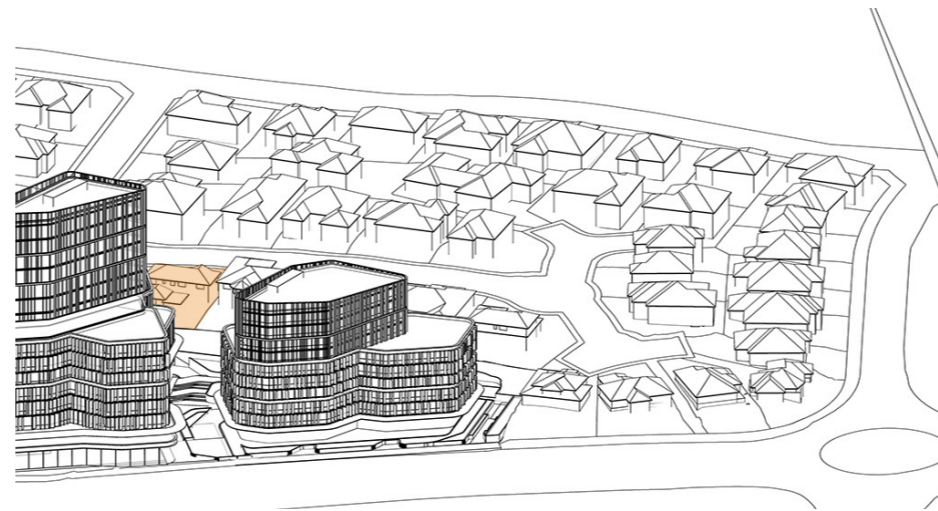


2:30 pm

solar achieved

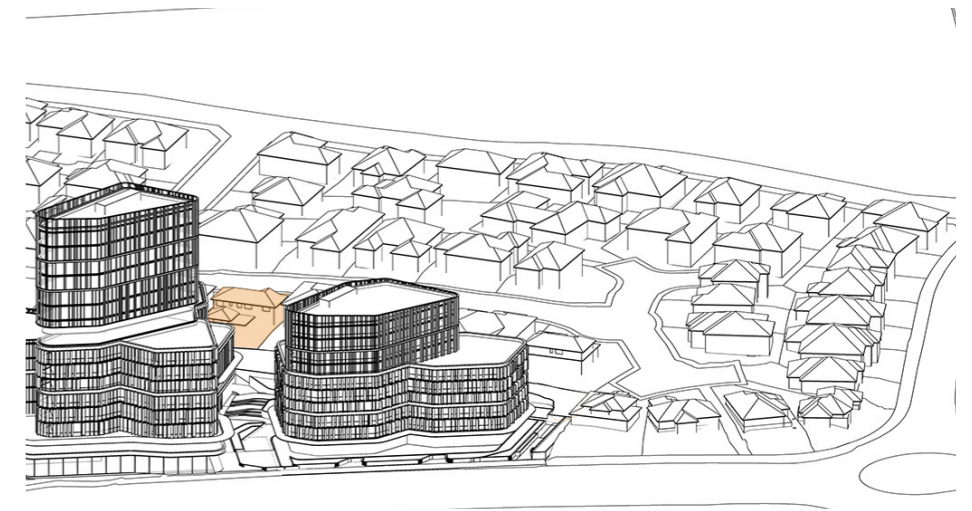

2:45 pm

solar achieved

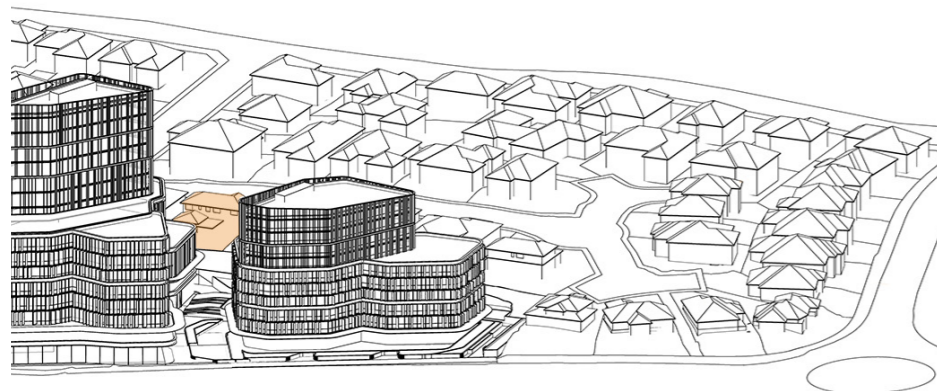


3:00 pm

solar achieved

Total hours of solar access maintained
= 4.5hrs

SOLAR REVIEW - 50 RIDGEHAVEN PL

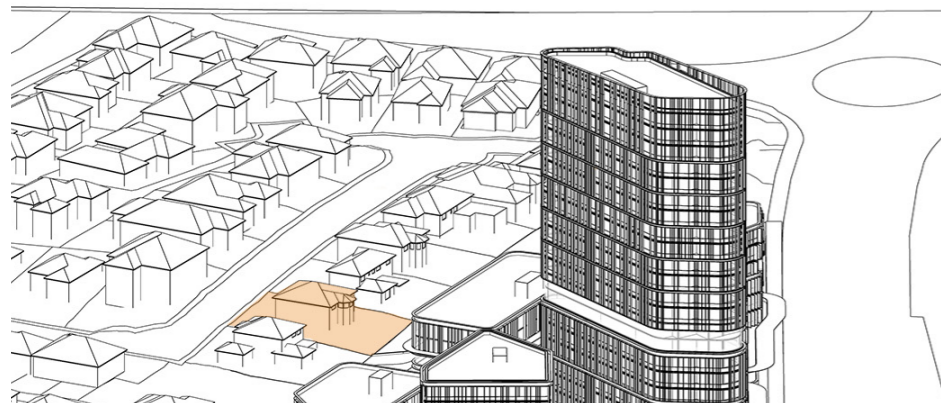

9:00 am solar achieved




9:15 am solar achieved




9:30 am solar achieved



9:45 am solar achieved

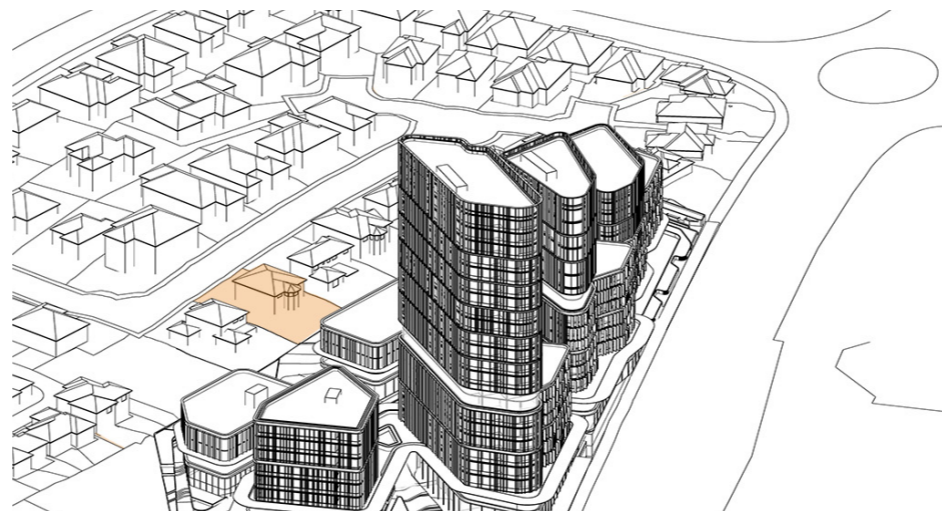


10:00 am solar achieved

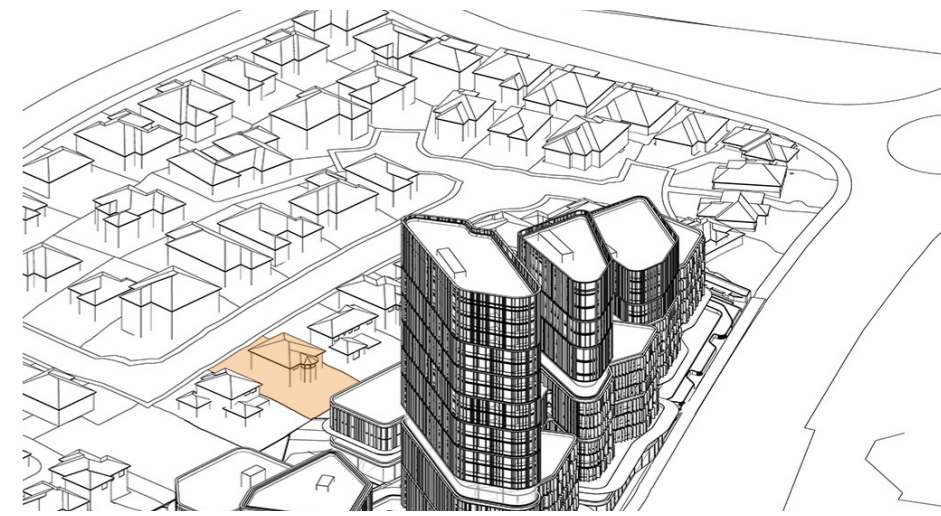


10:15 am solar achieved



10:30 am solar achieved

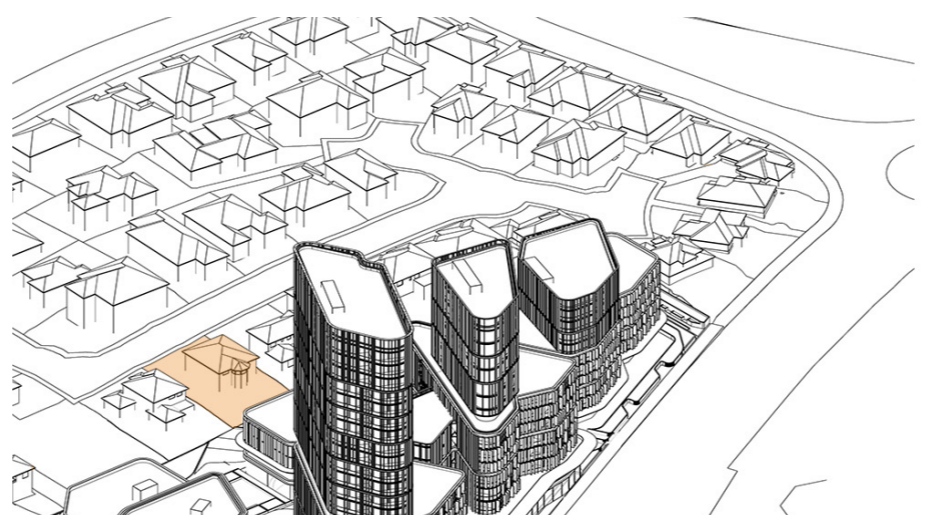


10:45 am solar achieved

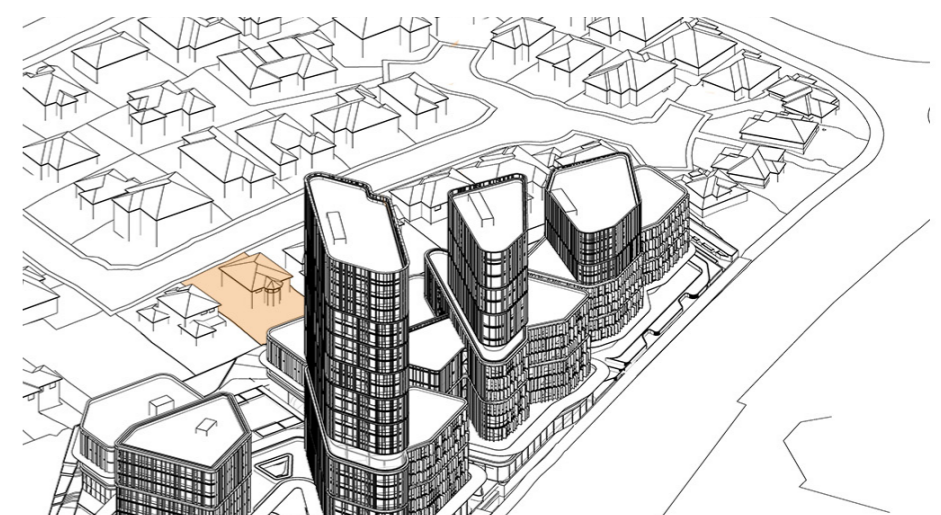


11:00 am solar achieved


SOLAR REVIEW - 52 RIDGEHAVEN PL

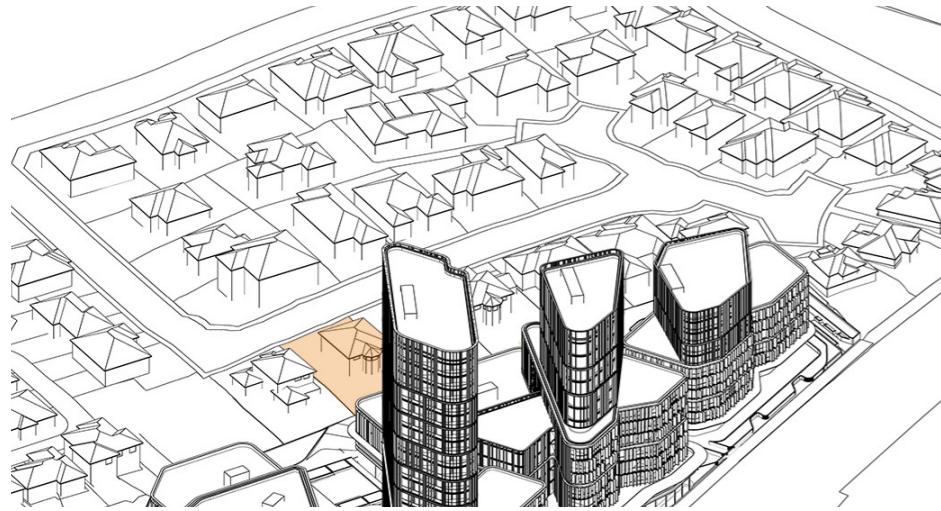

11:15 am solar achieved

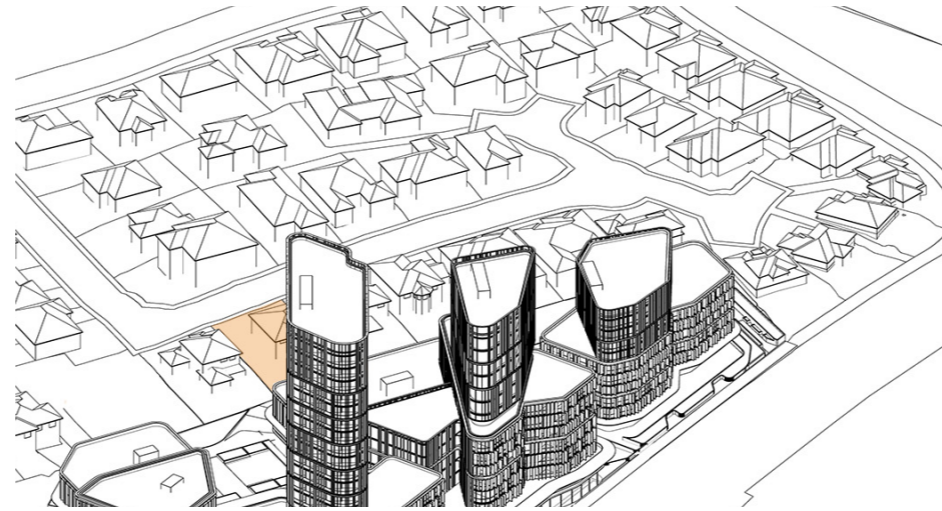

11:30 am solar achieved

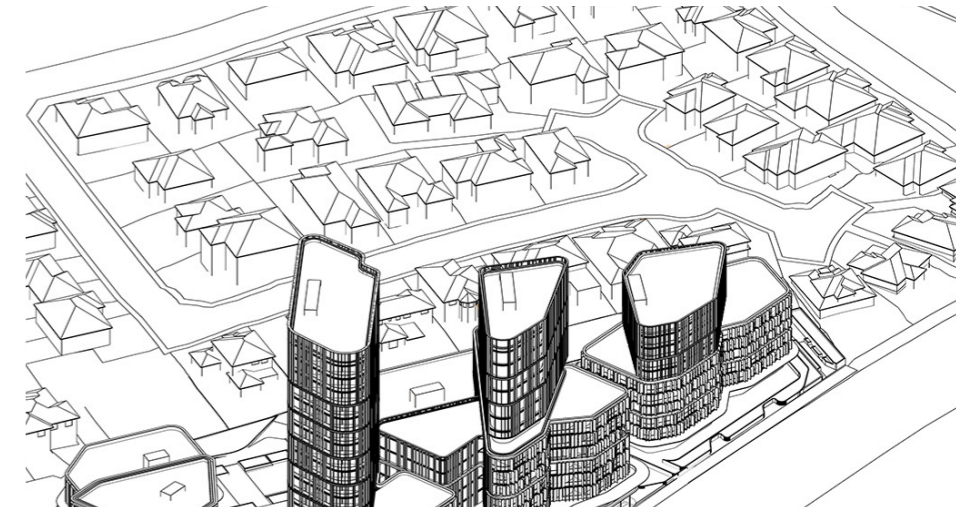


11:45 am



12:00 pm solar achieved



12:15 pm solar achieved

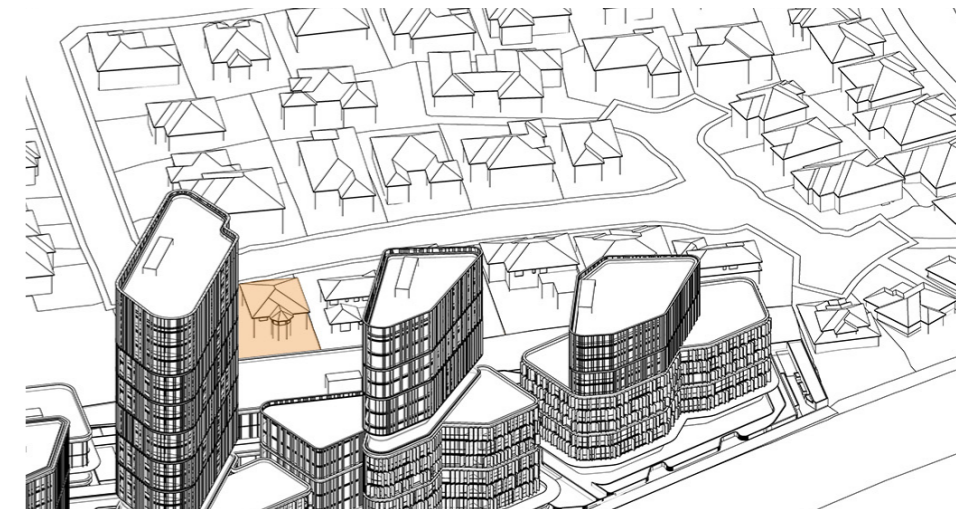


12:30 pm solar achieved



12:45 pm solar achieved




1:00 pm solar achieved

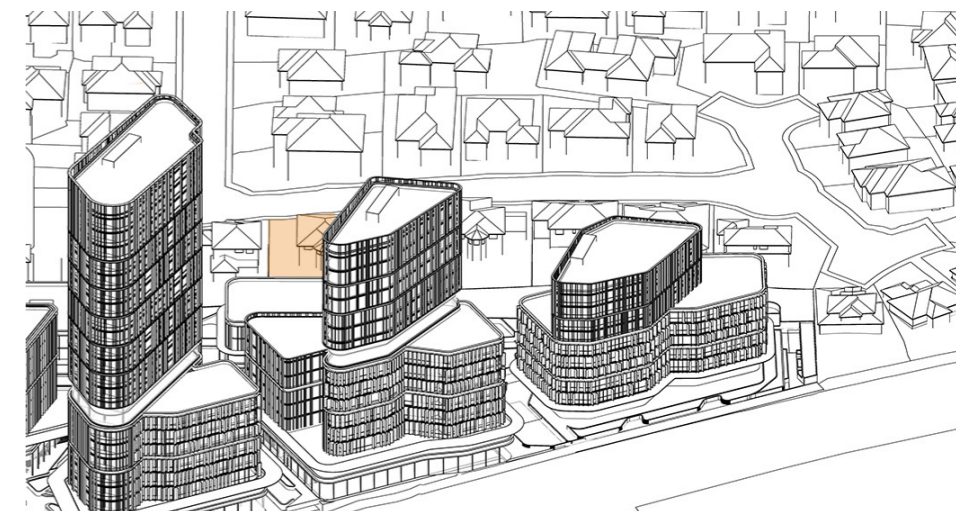


1:15 pm solar achieved


SOLAR REVIEW - 52 RIDGEHAVEN PL

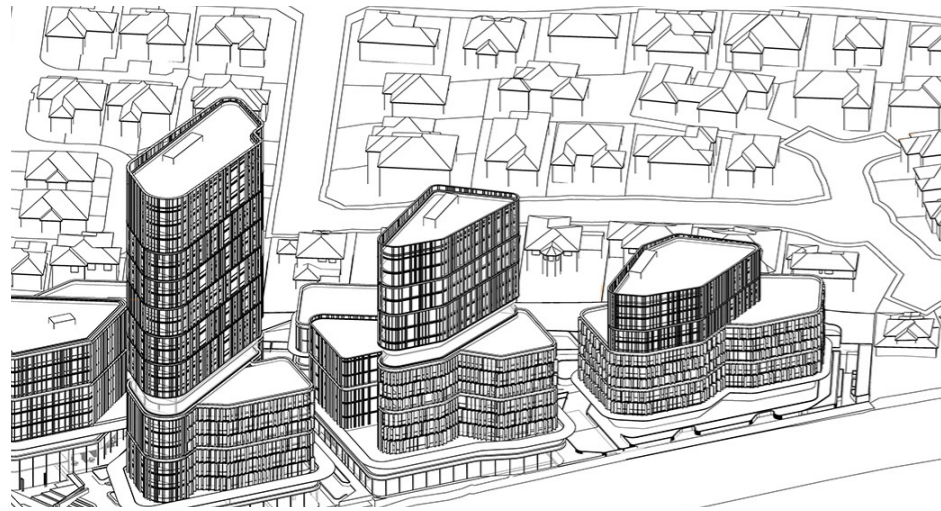


1:30 pm

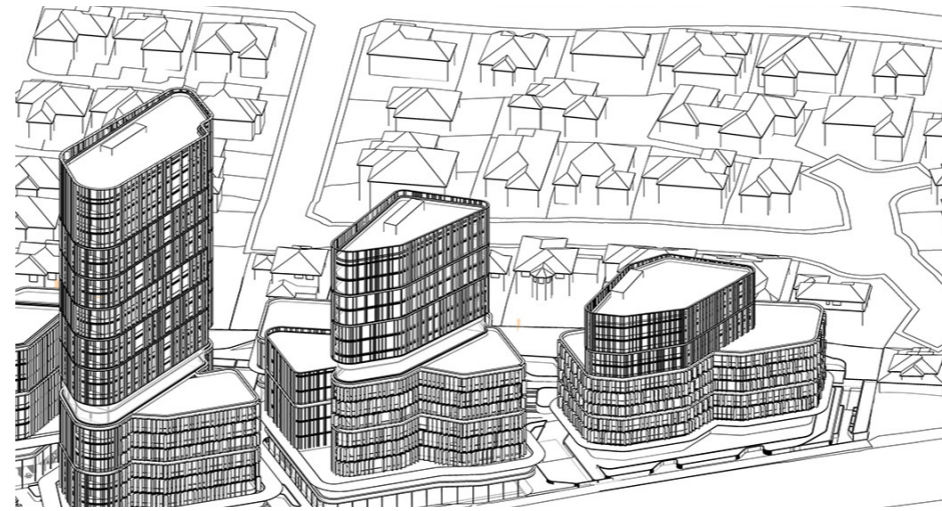


1:45 pm

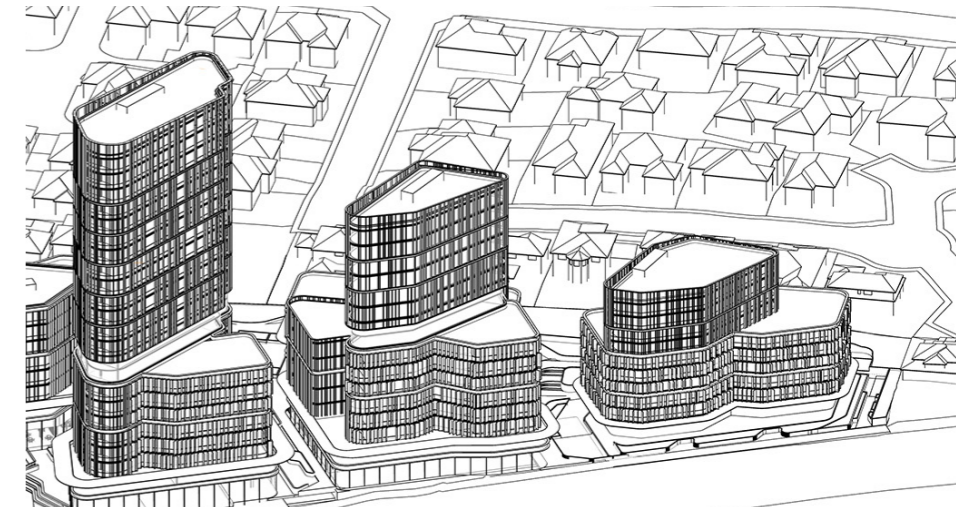


2:00 pm

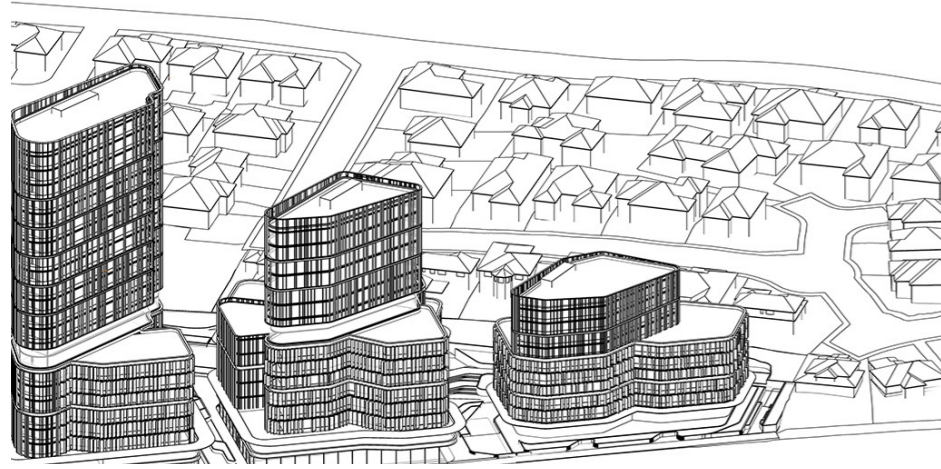

2:15 pm

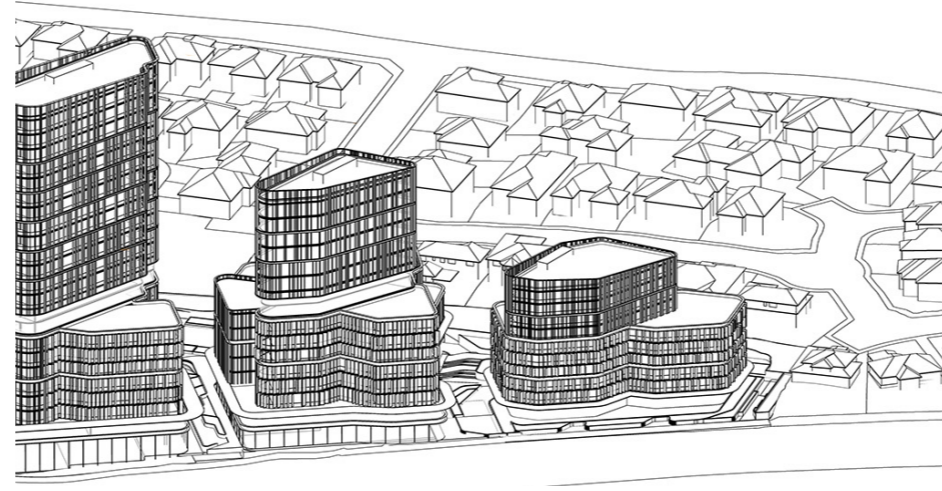

2:30 pm

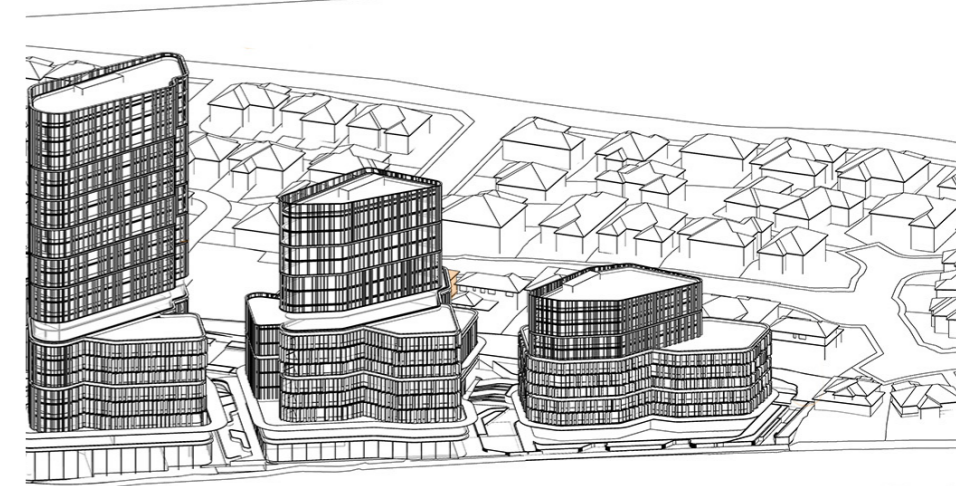


2:45 pm




3:00 pm

Total hours of solar access maintained
= 4 hrs

SOLAR REVIEW - 52 RIDGEHAVEN PL

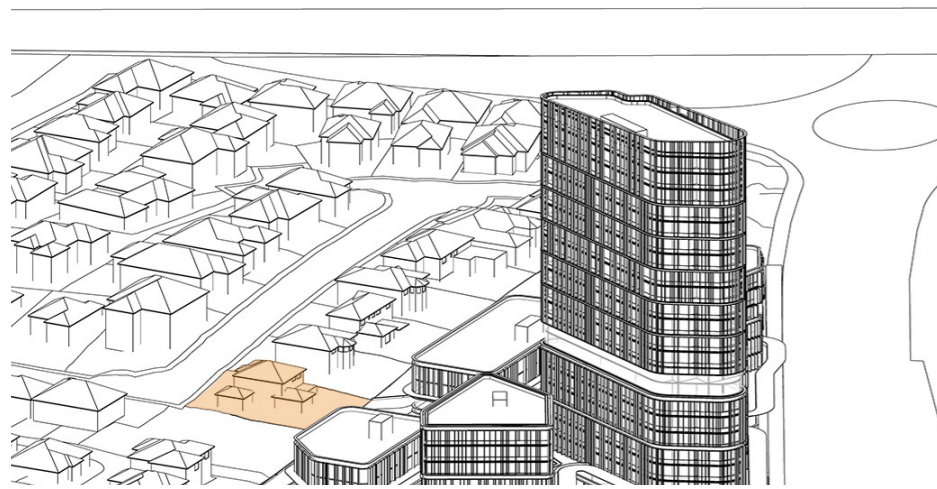

9:00 am solar achieved

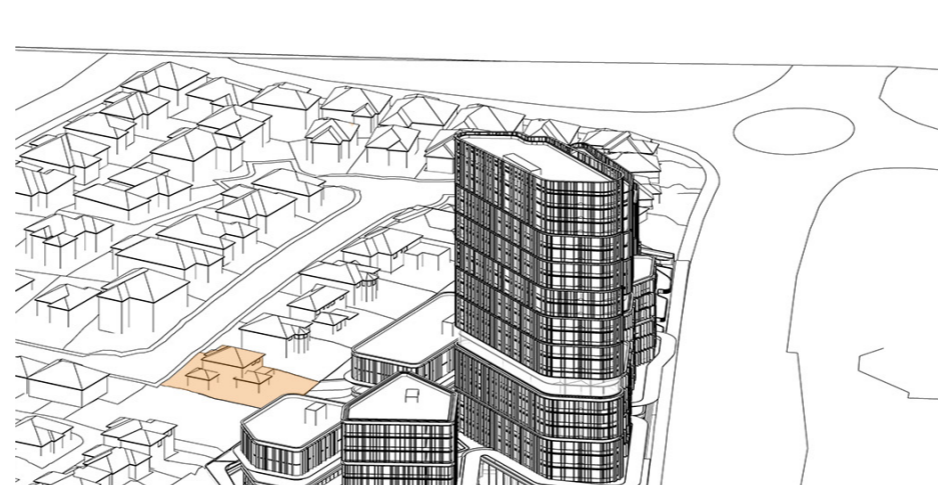

9:15 am solar achieved



9:30 am solar achieved



9:45 am solar achieved



10:00 am solar achieved



10:15 am solar achieved



10:30 am solar achieved




10:45 am solar achieved




11:00am solar achieved

SOLAR REVIEW - 54 RIDGEHAVEN PL

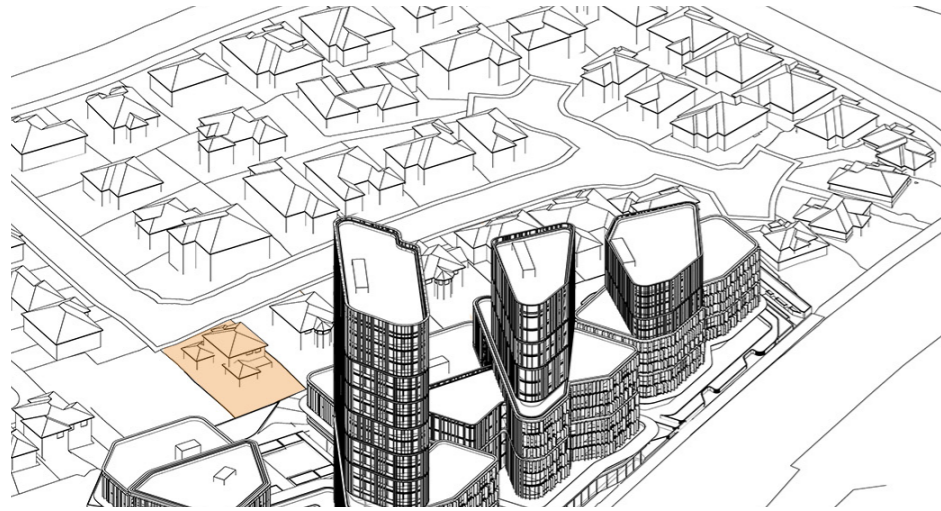

11:15 am solar achieved

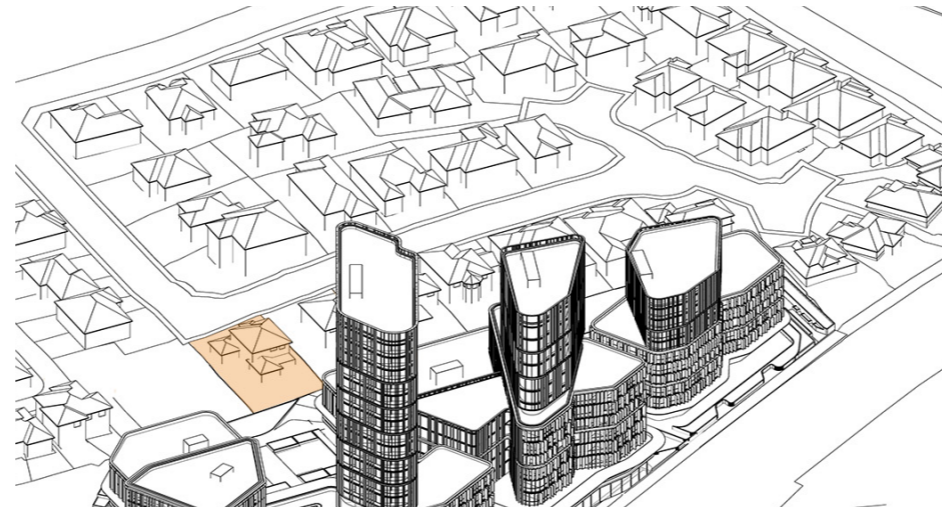

11:30 am solar achieved




11:45 am solar achieved




12:00 pm solar achieved




12:15 pm

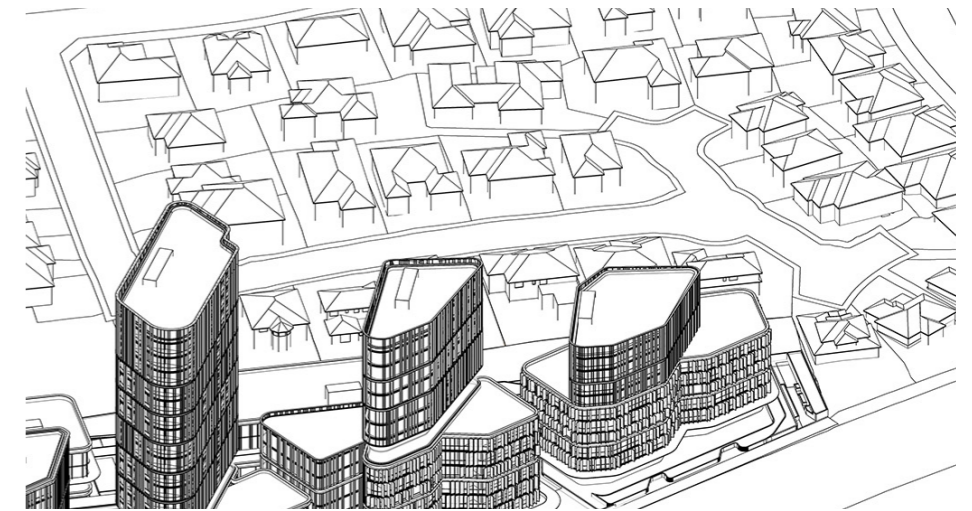

12:30 pm

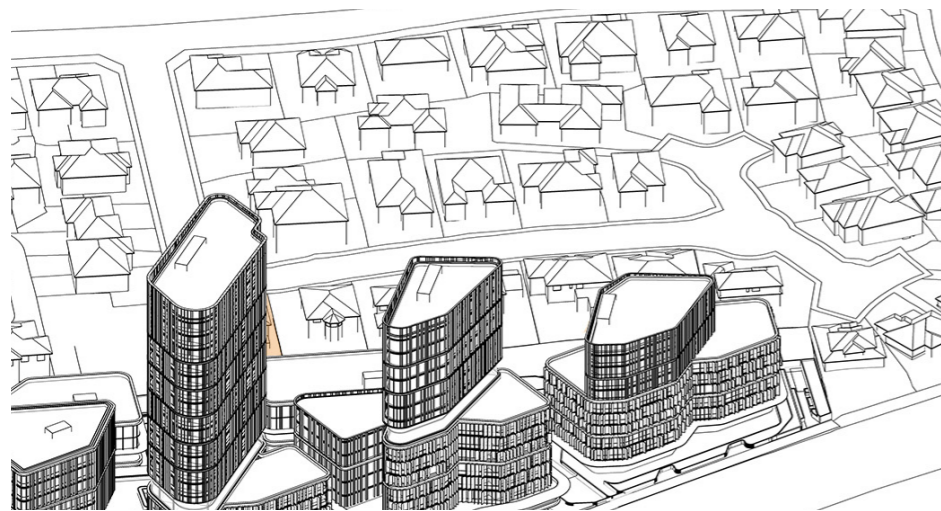


12:45 pm

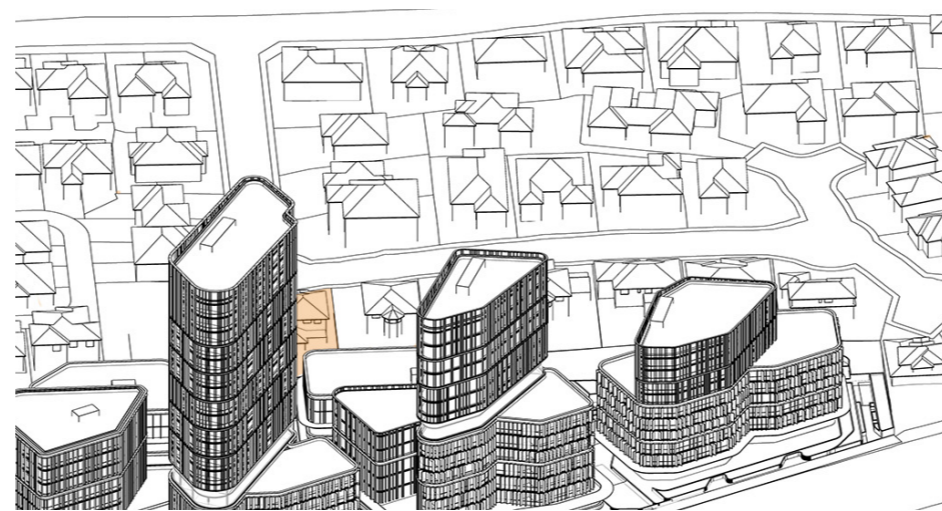


1:00 pm solar achieved




1:15 pm solar achieved

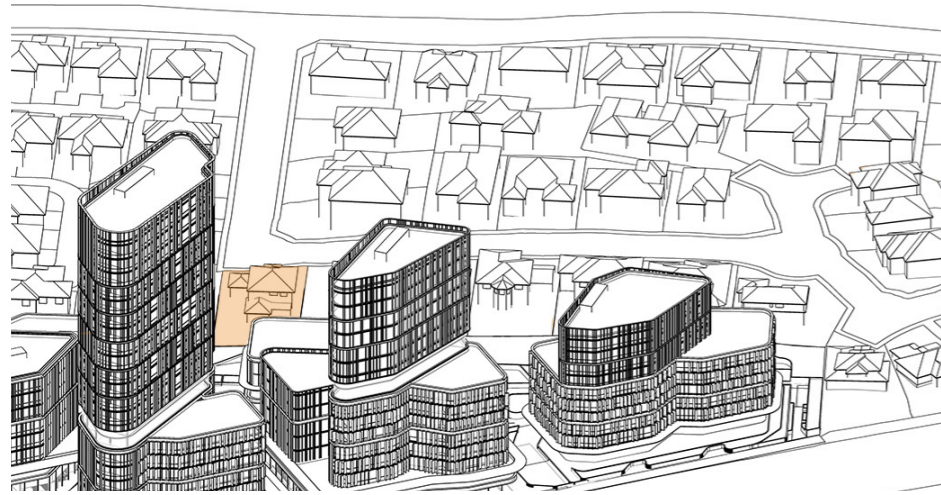


1:30 pm solar achieved

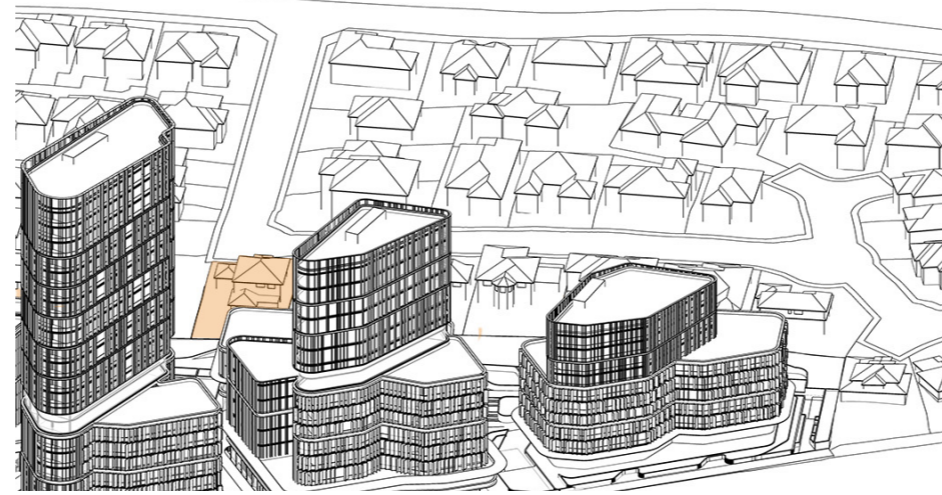


1:45 pm solar achieved

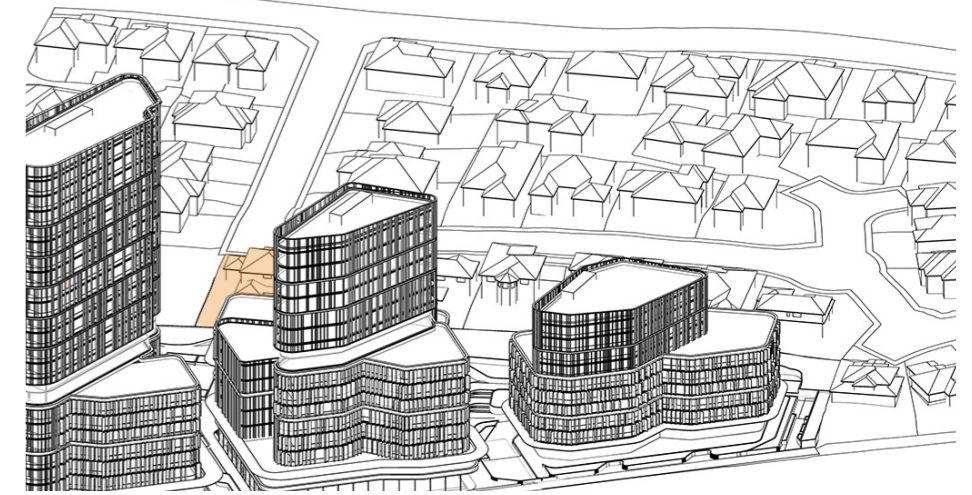


2:00 pm solar achieved

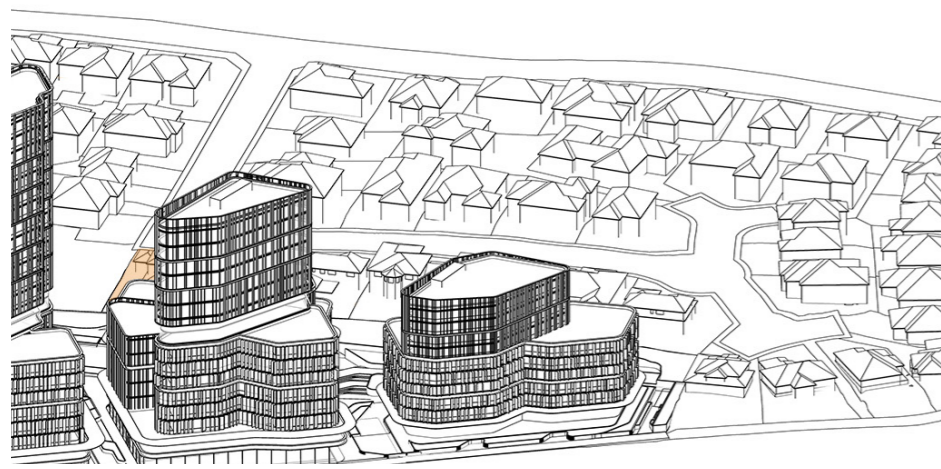

2:15 pm solar achieved

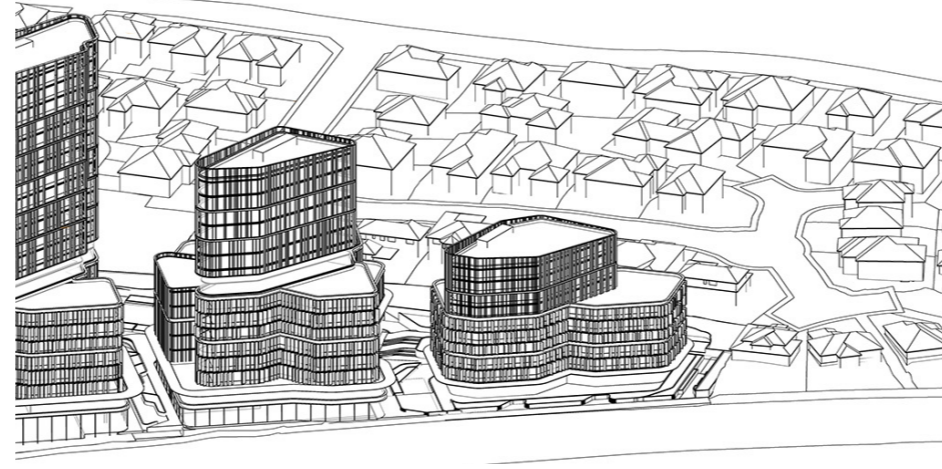


2:30 pm

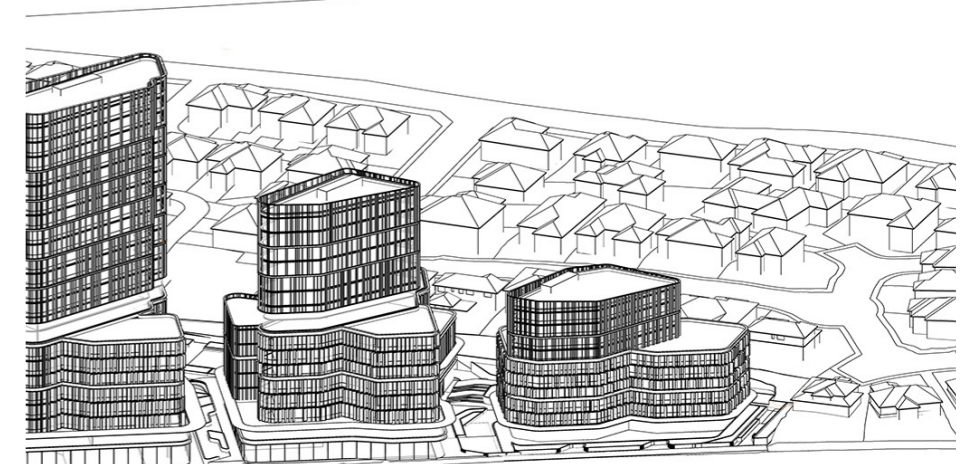

2:45 pm

Total hours of solar access maintained = 4.5hrs

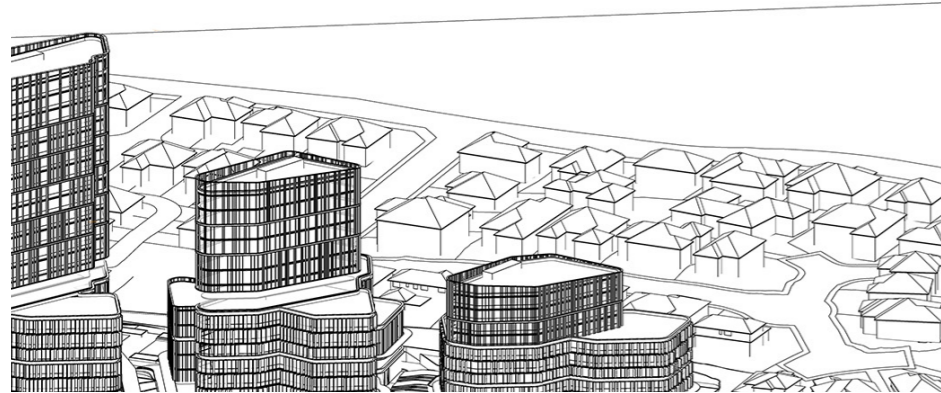

3:00 pm

SOLAR REVIEW - 54 RIDGEHAVEN PL