











-  The site boundary
-  Residential / commercial use
-  Hotel use
-  Podium
-  Through site links






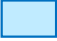

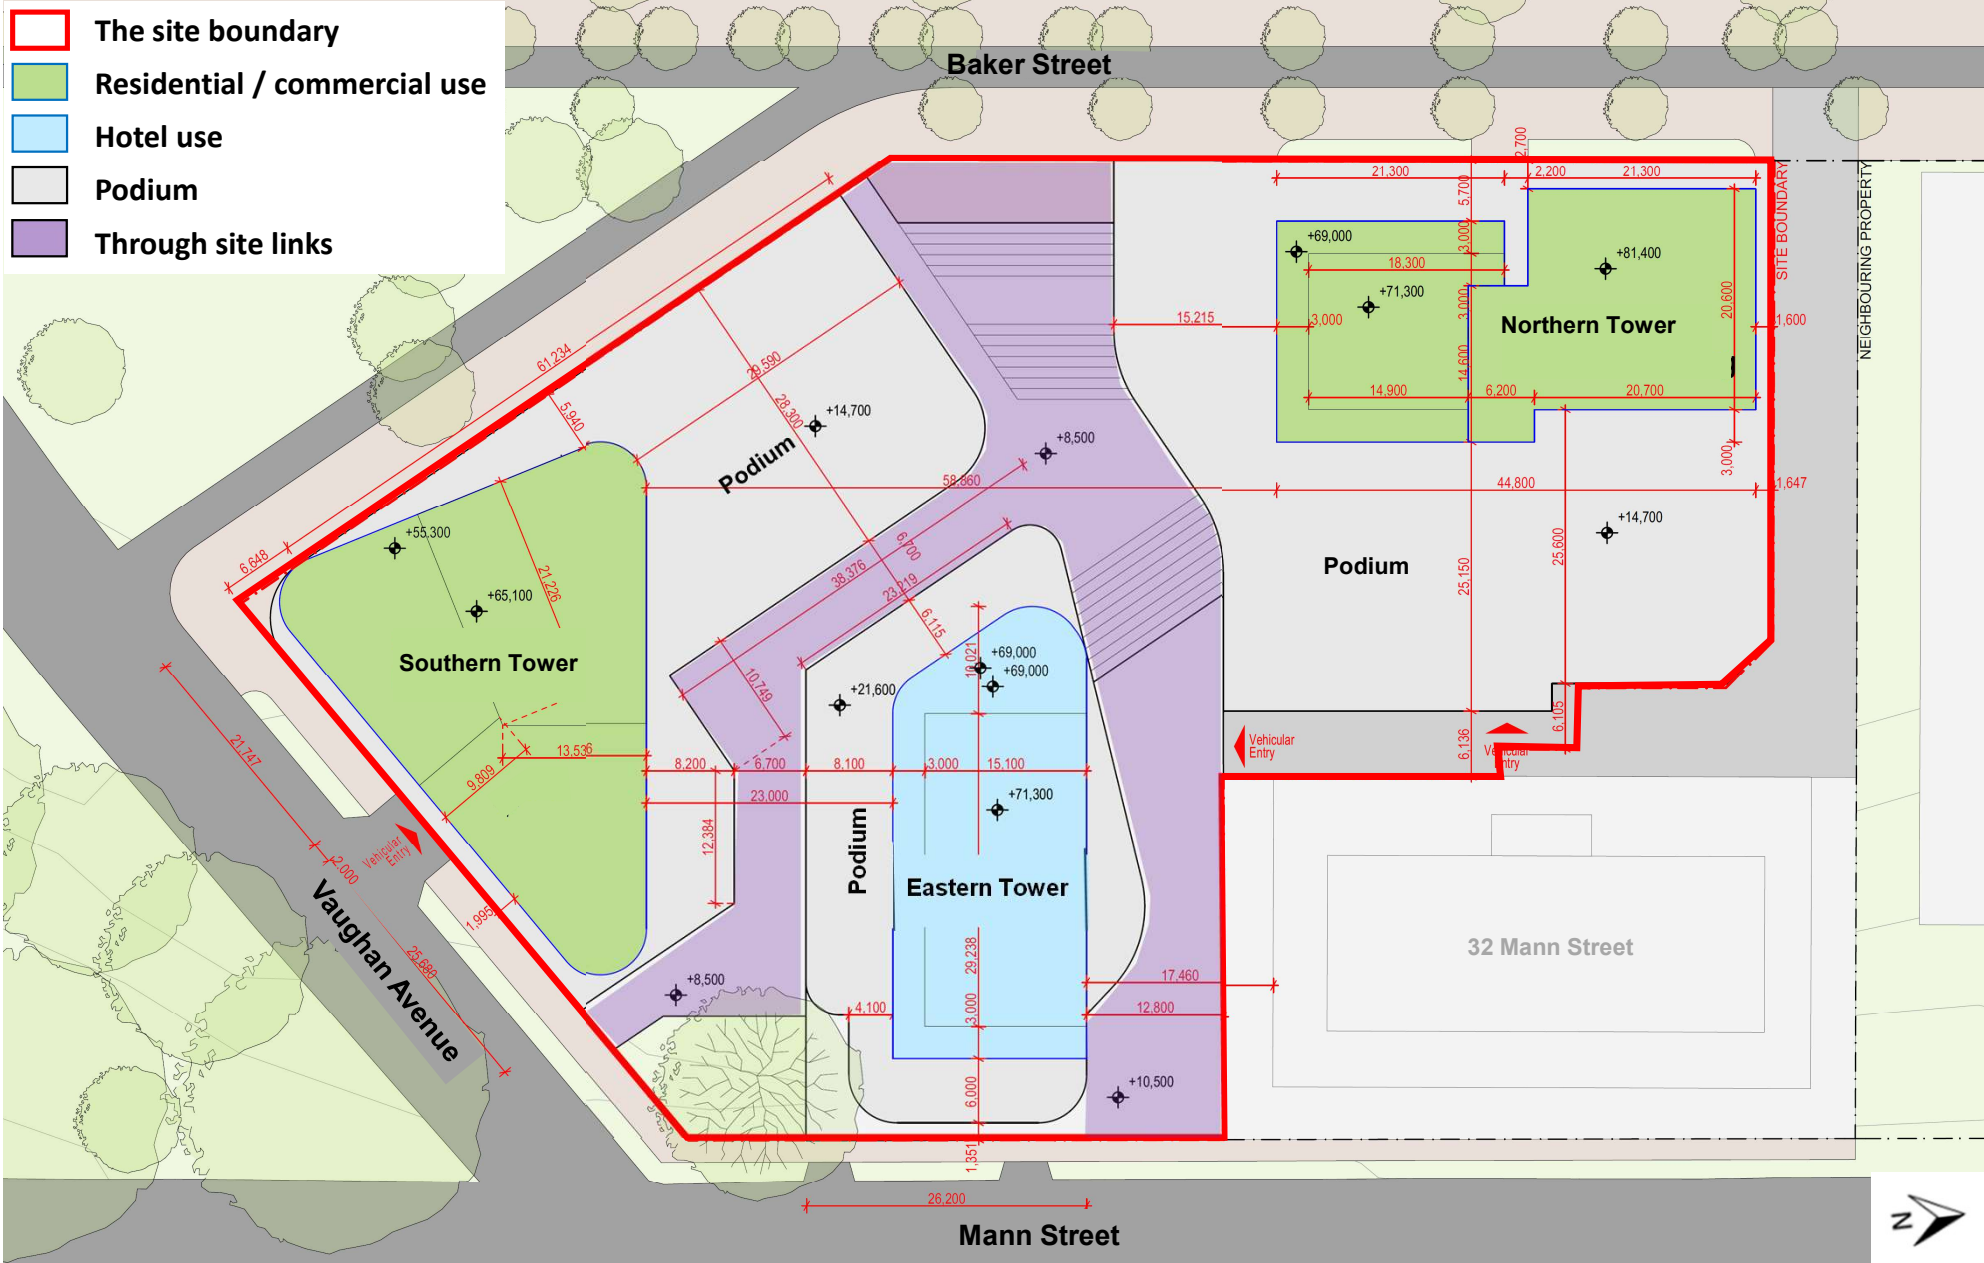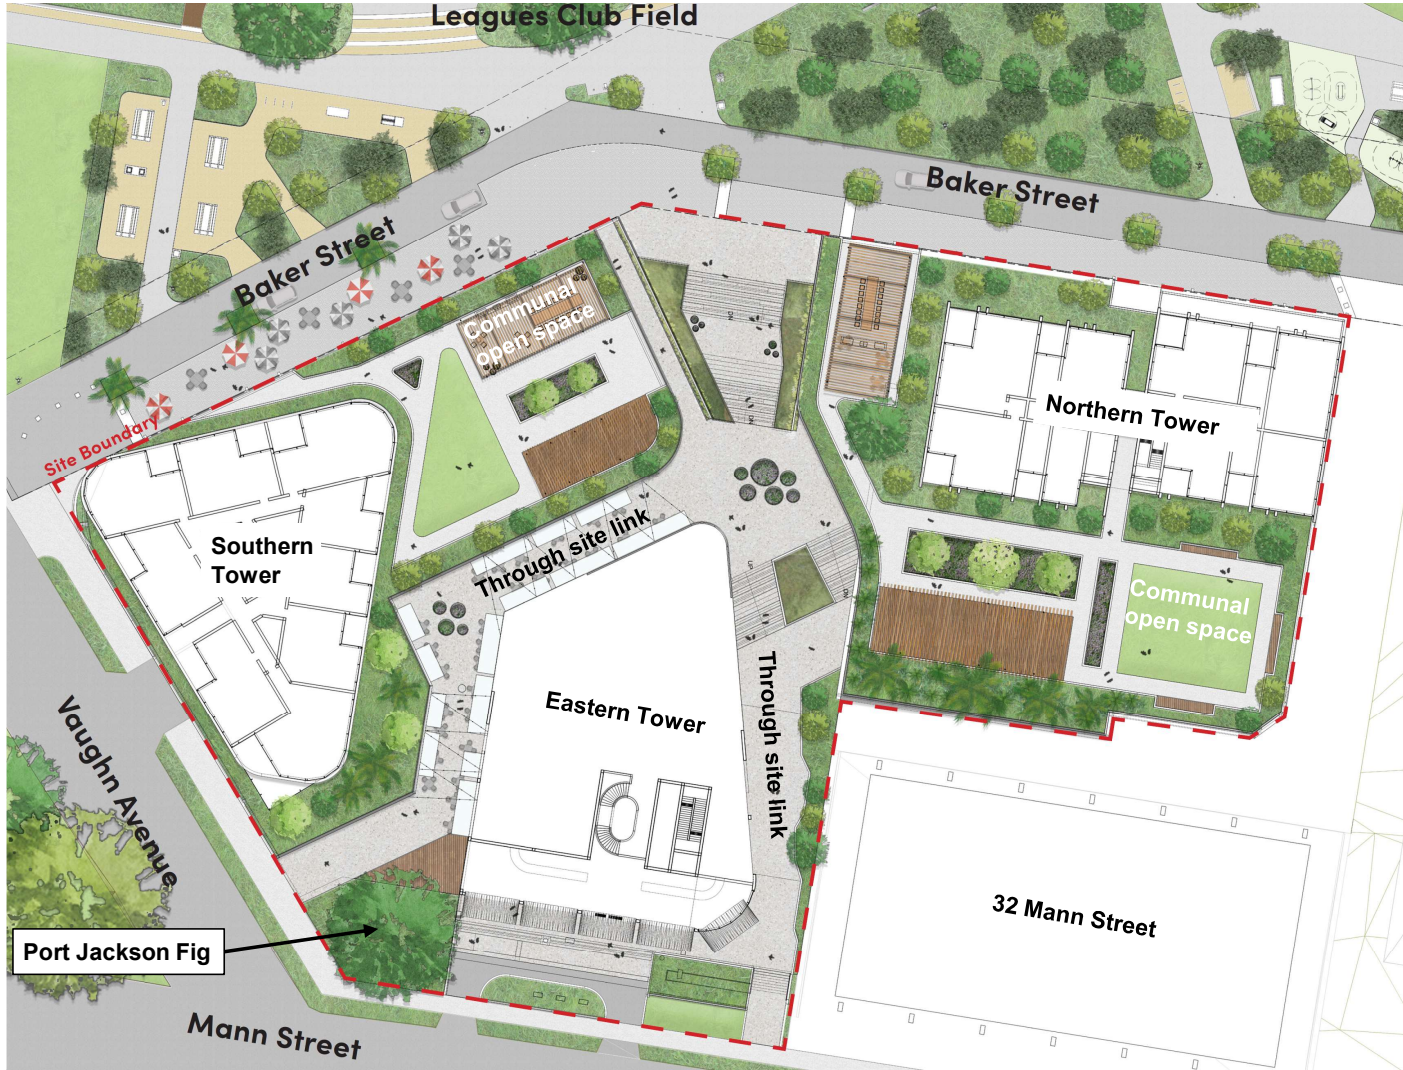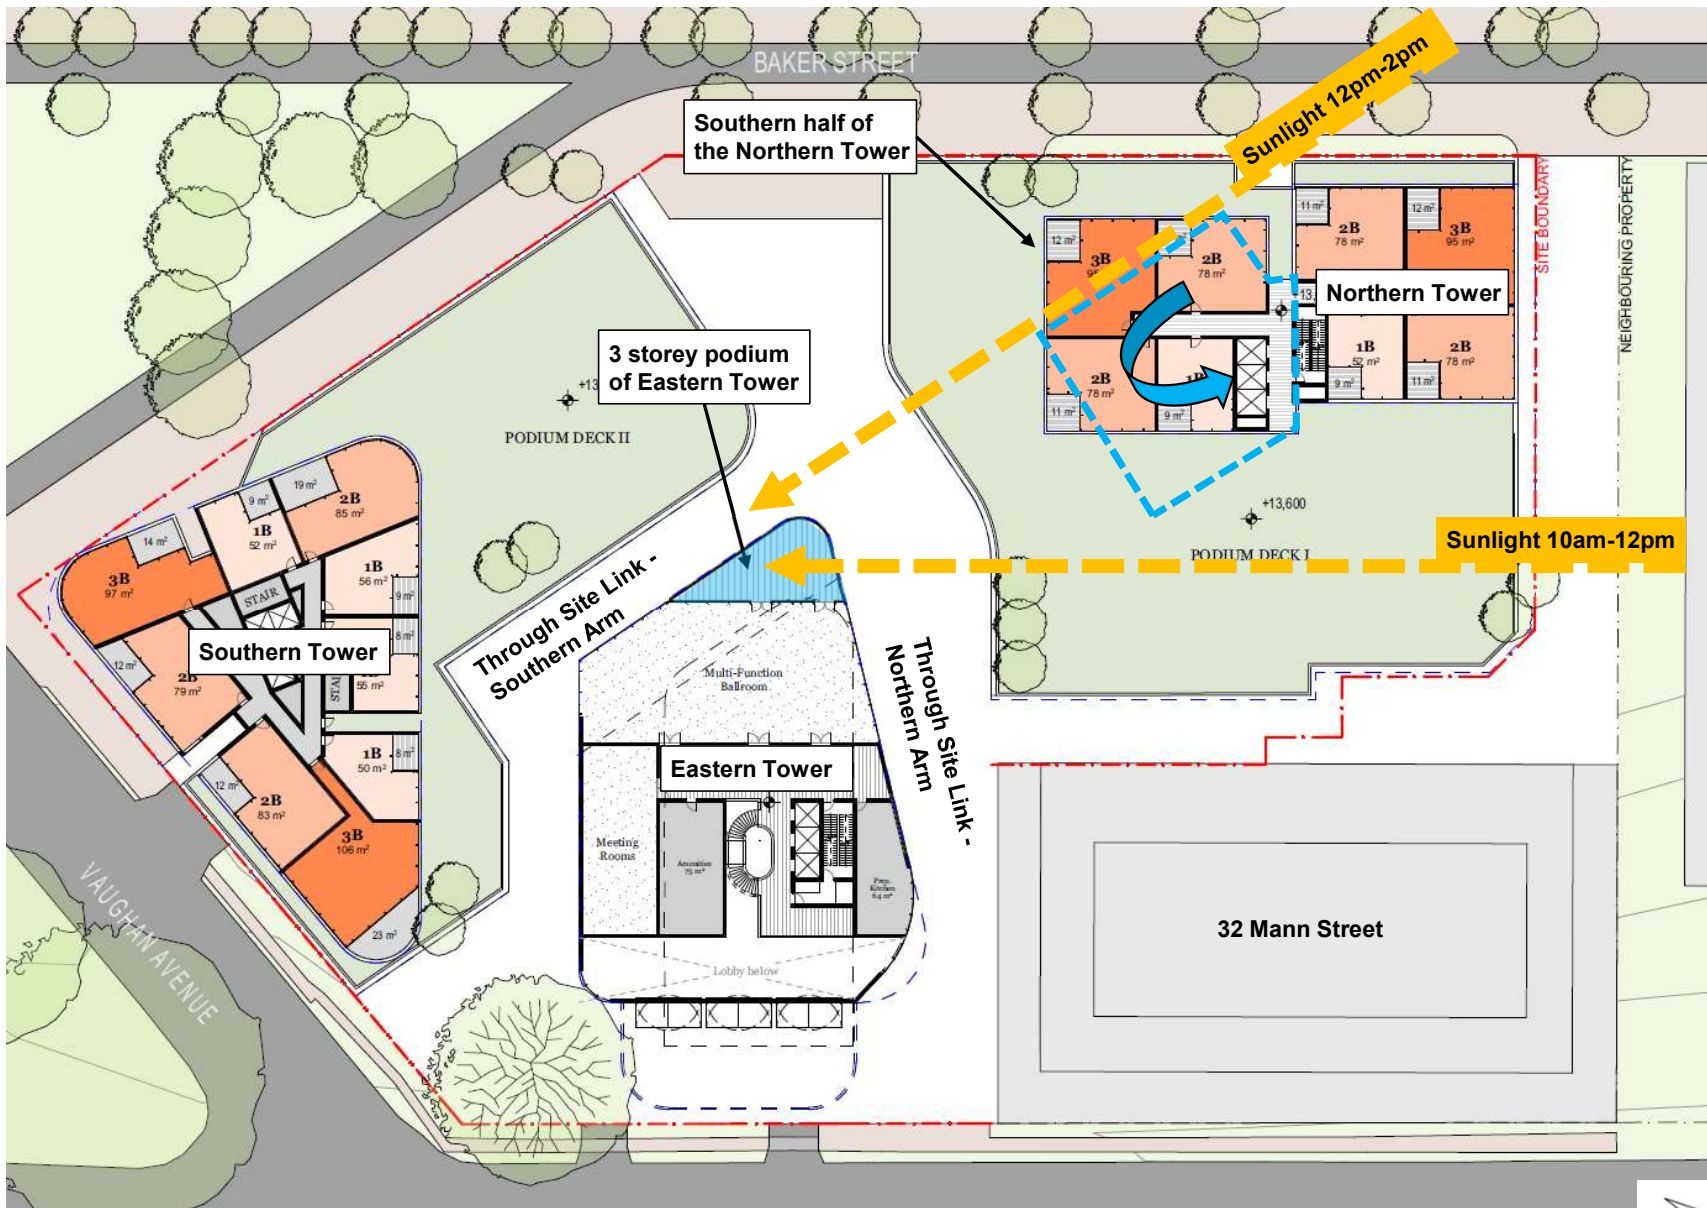

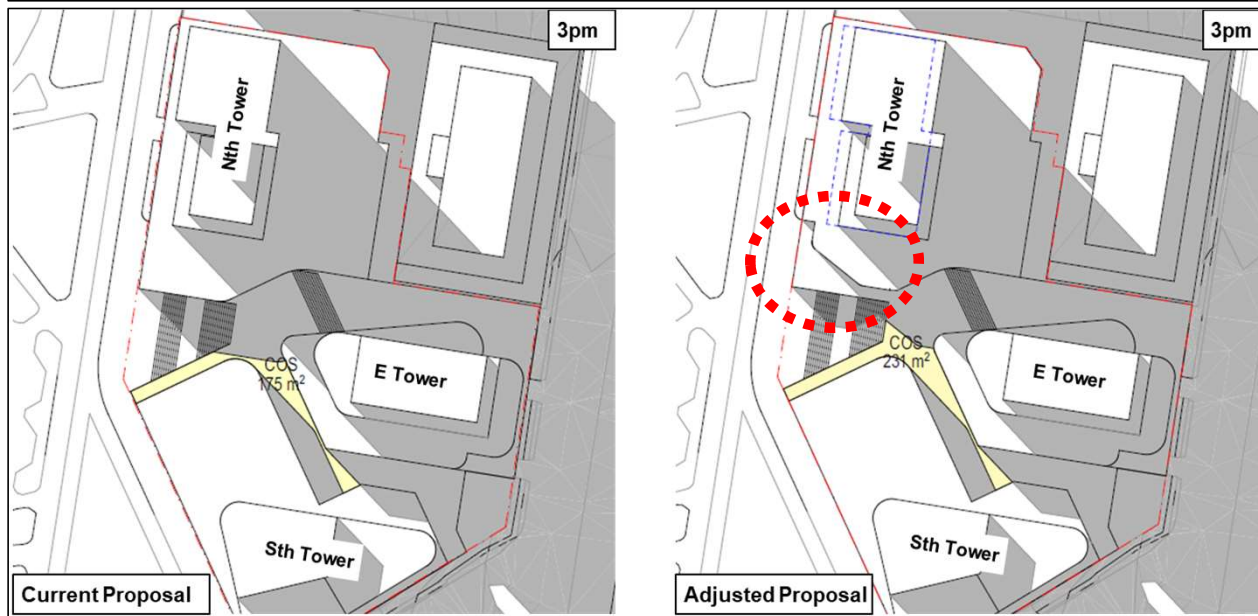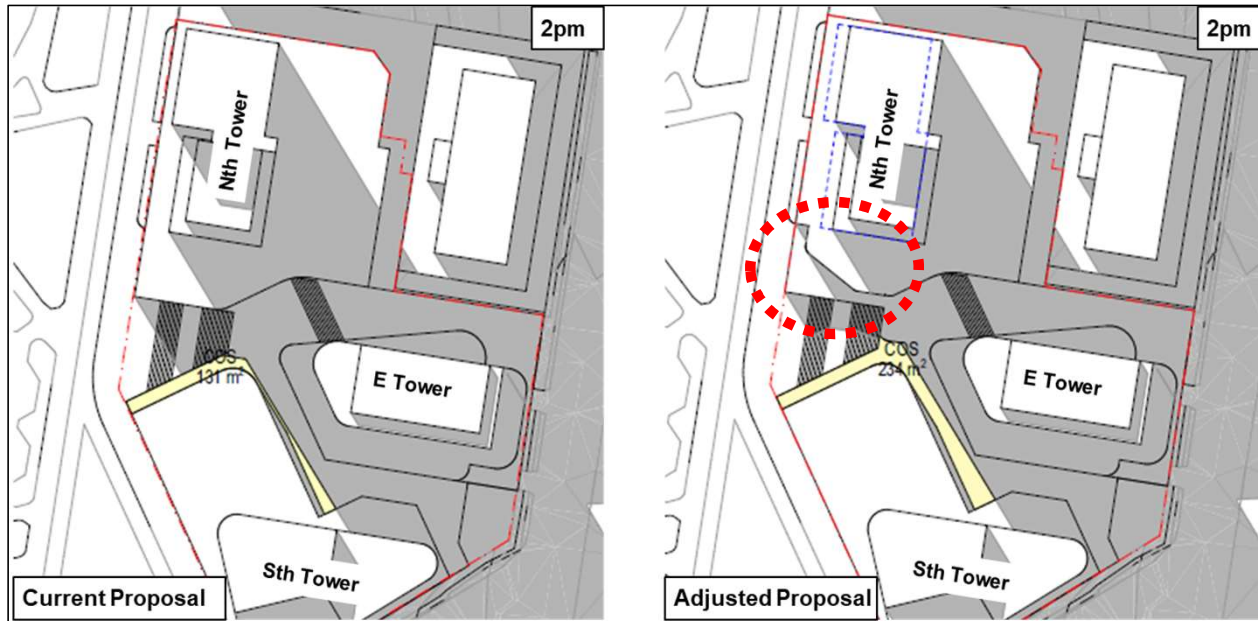

- Proposed envelopes
- Existing buildings
- Development sites
- Approved tower developments
- Approved non-tower developments

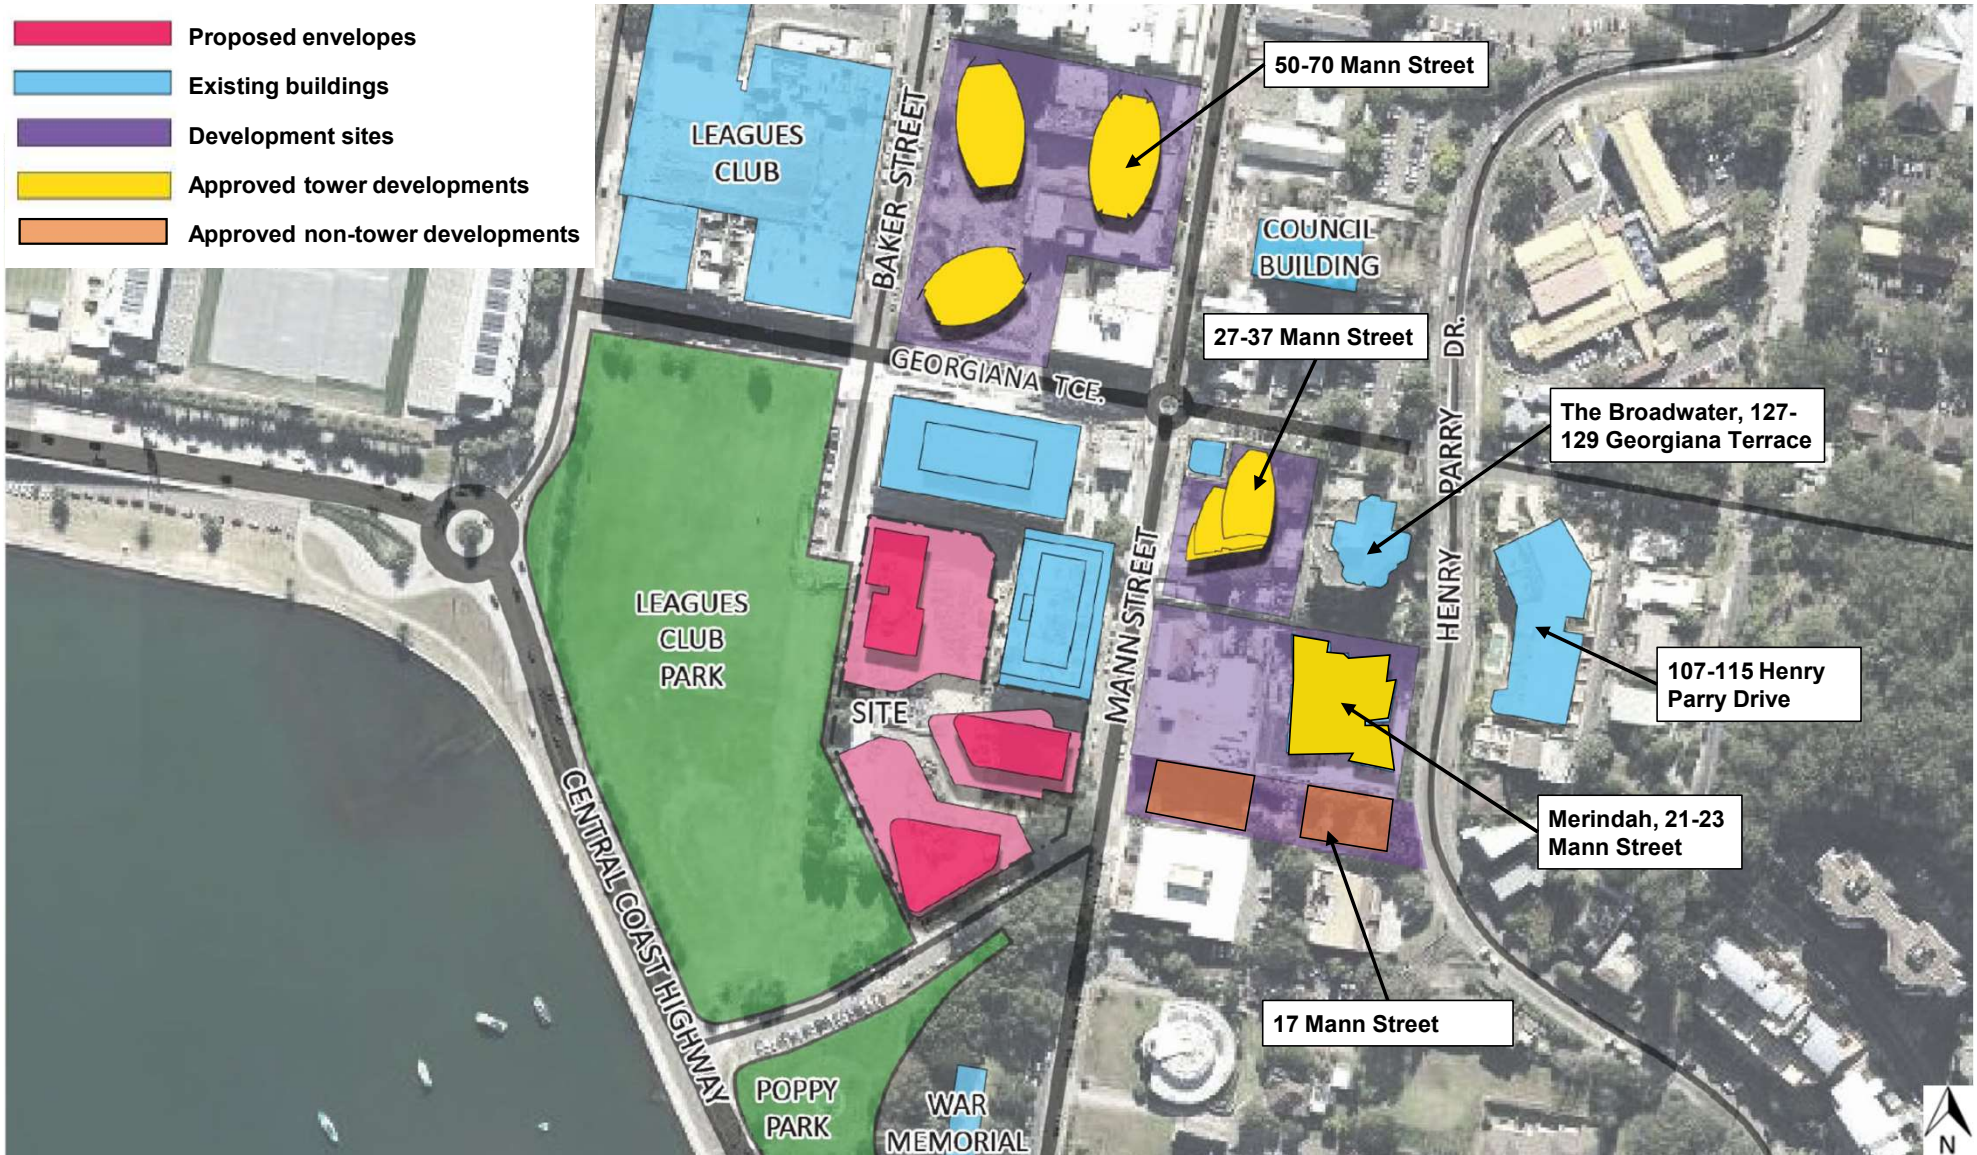

Site Boundary

- Residential Use
- Hotel Use
- Retail/Commercial Use
- Carpark

